


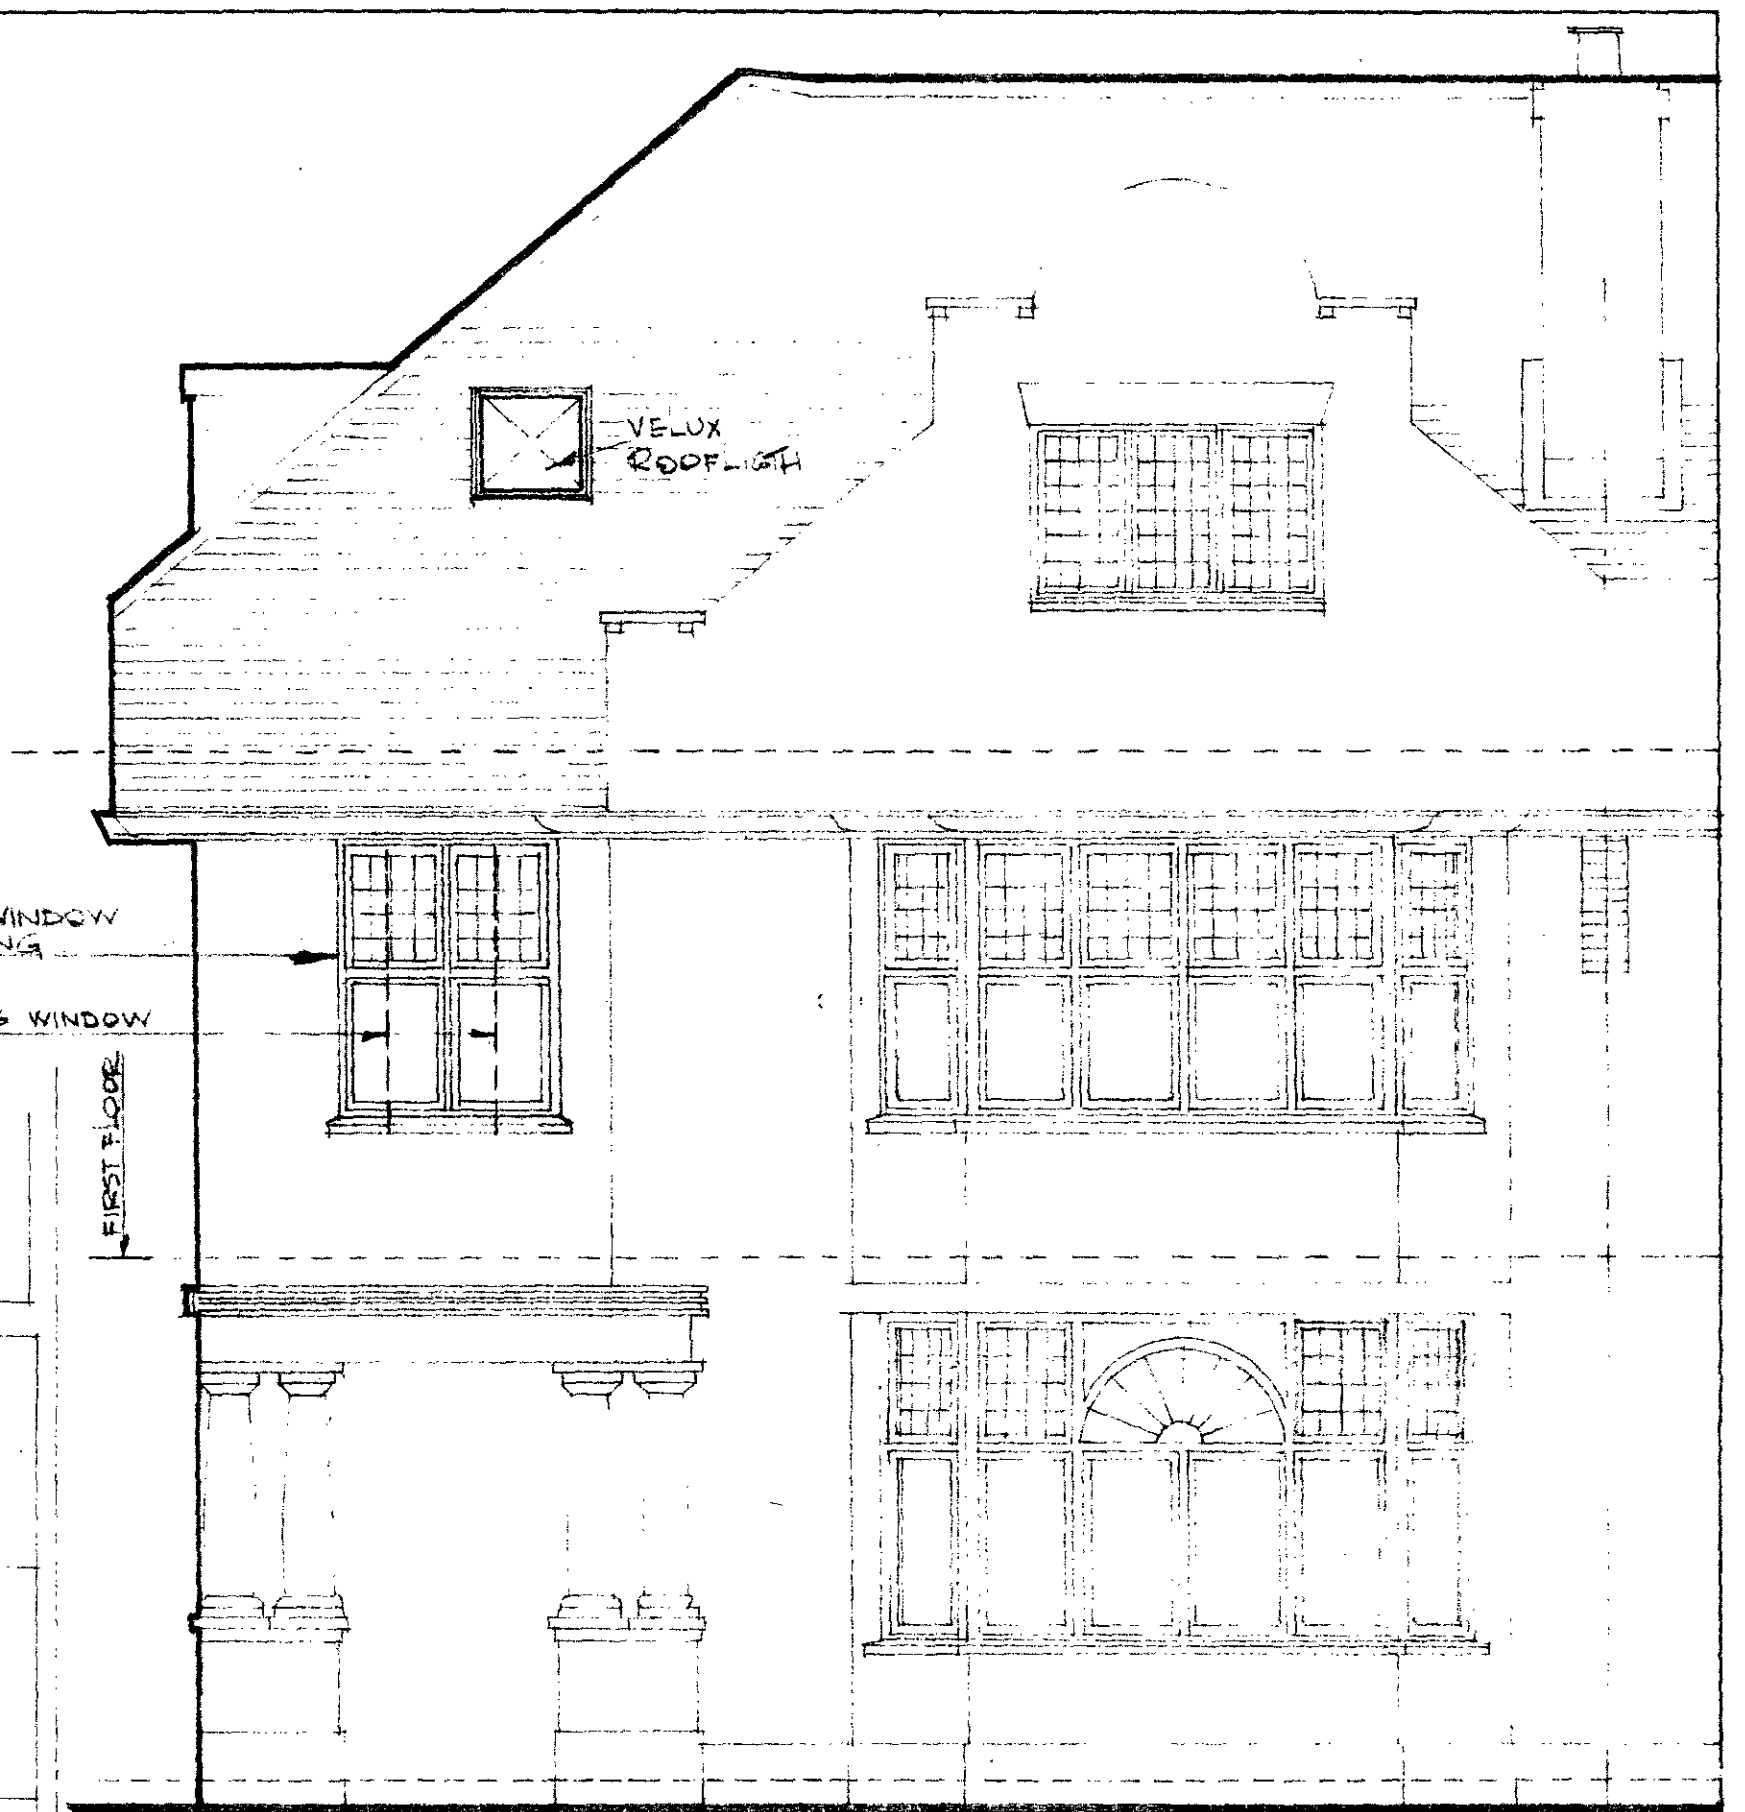

ONT ELEVATION


LONDON BOROUGH OF CAMDEN
APPROVED
~~DISAPPROVED~~
21 AUG 1973
ON BEHALF OF THE COUNCIL

Camden Council

CTP/04 / 6 / 20 / 16802 (R)

MORRISON, ROSE & PARTNERS
CHARTERED ARCHITECTS · SURVEYORS
DAMEL HOUSE, 11 CROSS KEYS CLOSE,
LONDON, W.1. TEL: 01 - 486 - 5066/9

DRAWN BY	N.P.	DRAWING No.		REV.
DATE	21-6-73	1799	11A	
SCALE	1/4" = 1'-0"			

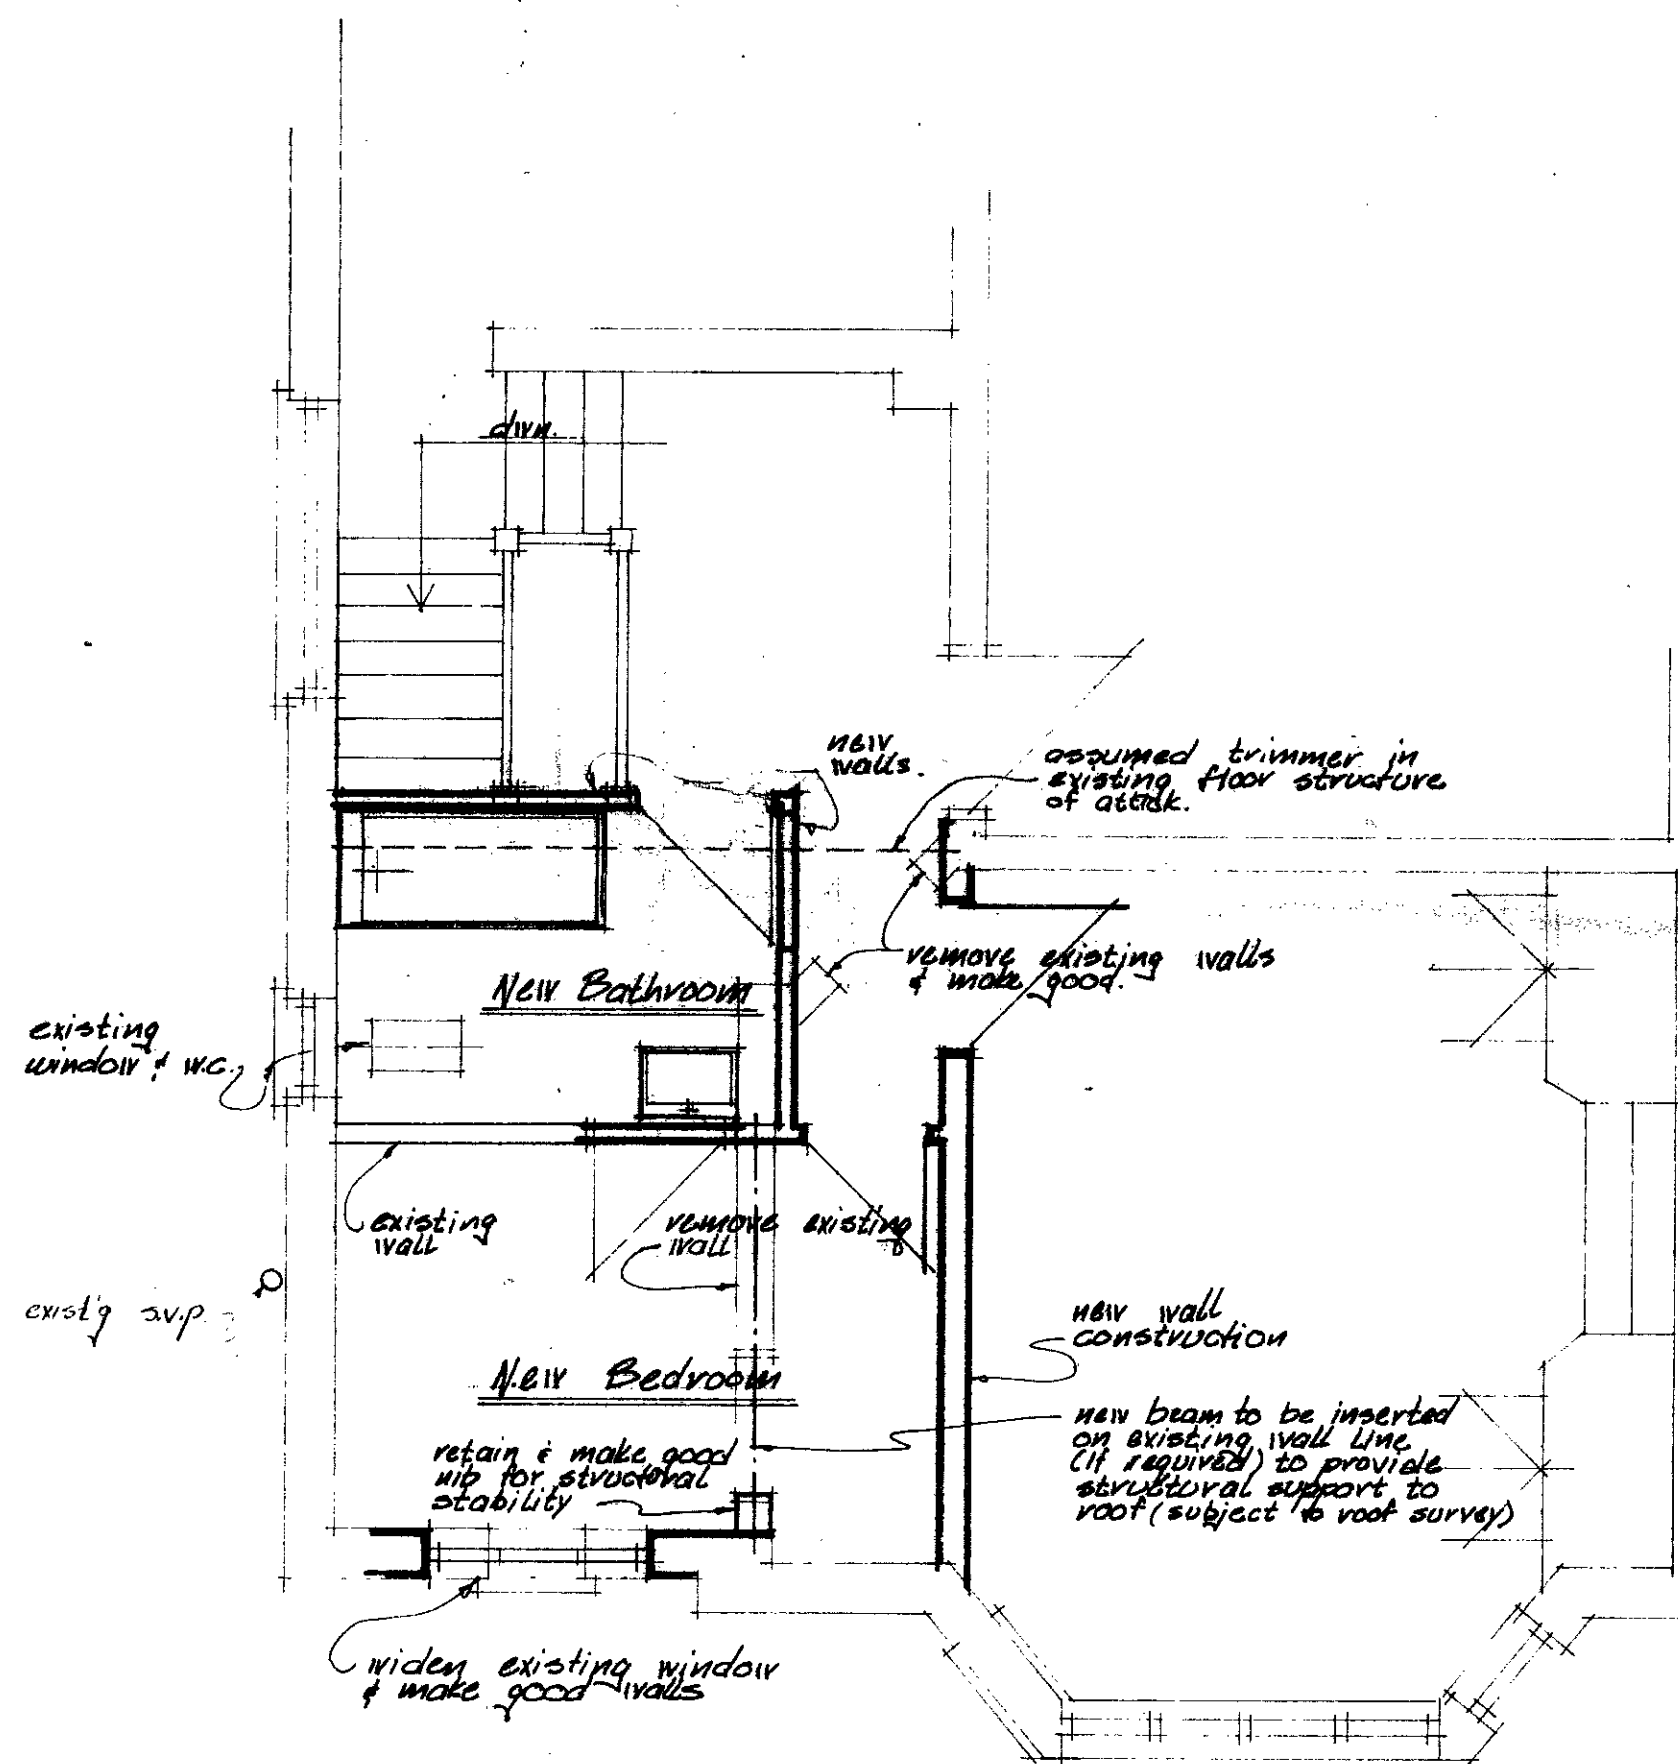

CTP/D4 /6 120/16802

CTP/F11/1 1/16802

REVISIONS

DATE

34 HOLLYCROFT AVE. NIV 3

NEW BEDROOM ADDITION

First Floor Plan Scheme B


MORRISON, ROSE & PARTNERS

CHARTERED ARCHITECTS · SURVEYORS
 DAMEL HOUSE, 11 CROSS KEYS CLOSE,
 LONDON, W.1. TEL: 01 - 486 - 5066/9

DRAWN BY N.P. DRAWING No. REV.

DATE 21.6.73 1799 11

SCALE 1/4"=1'0"

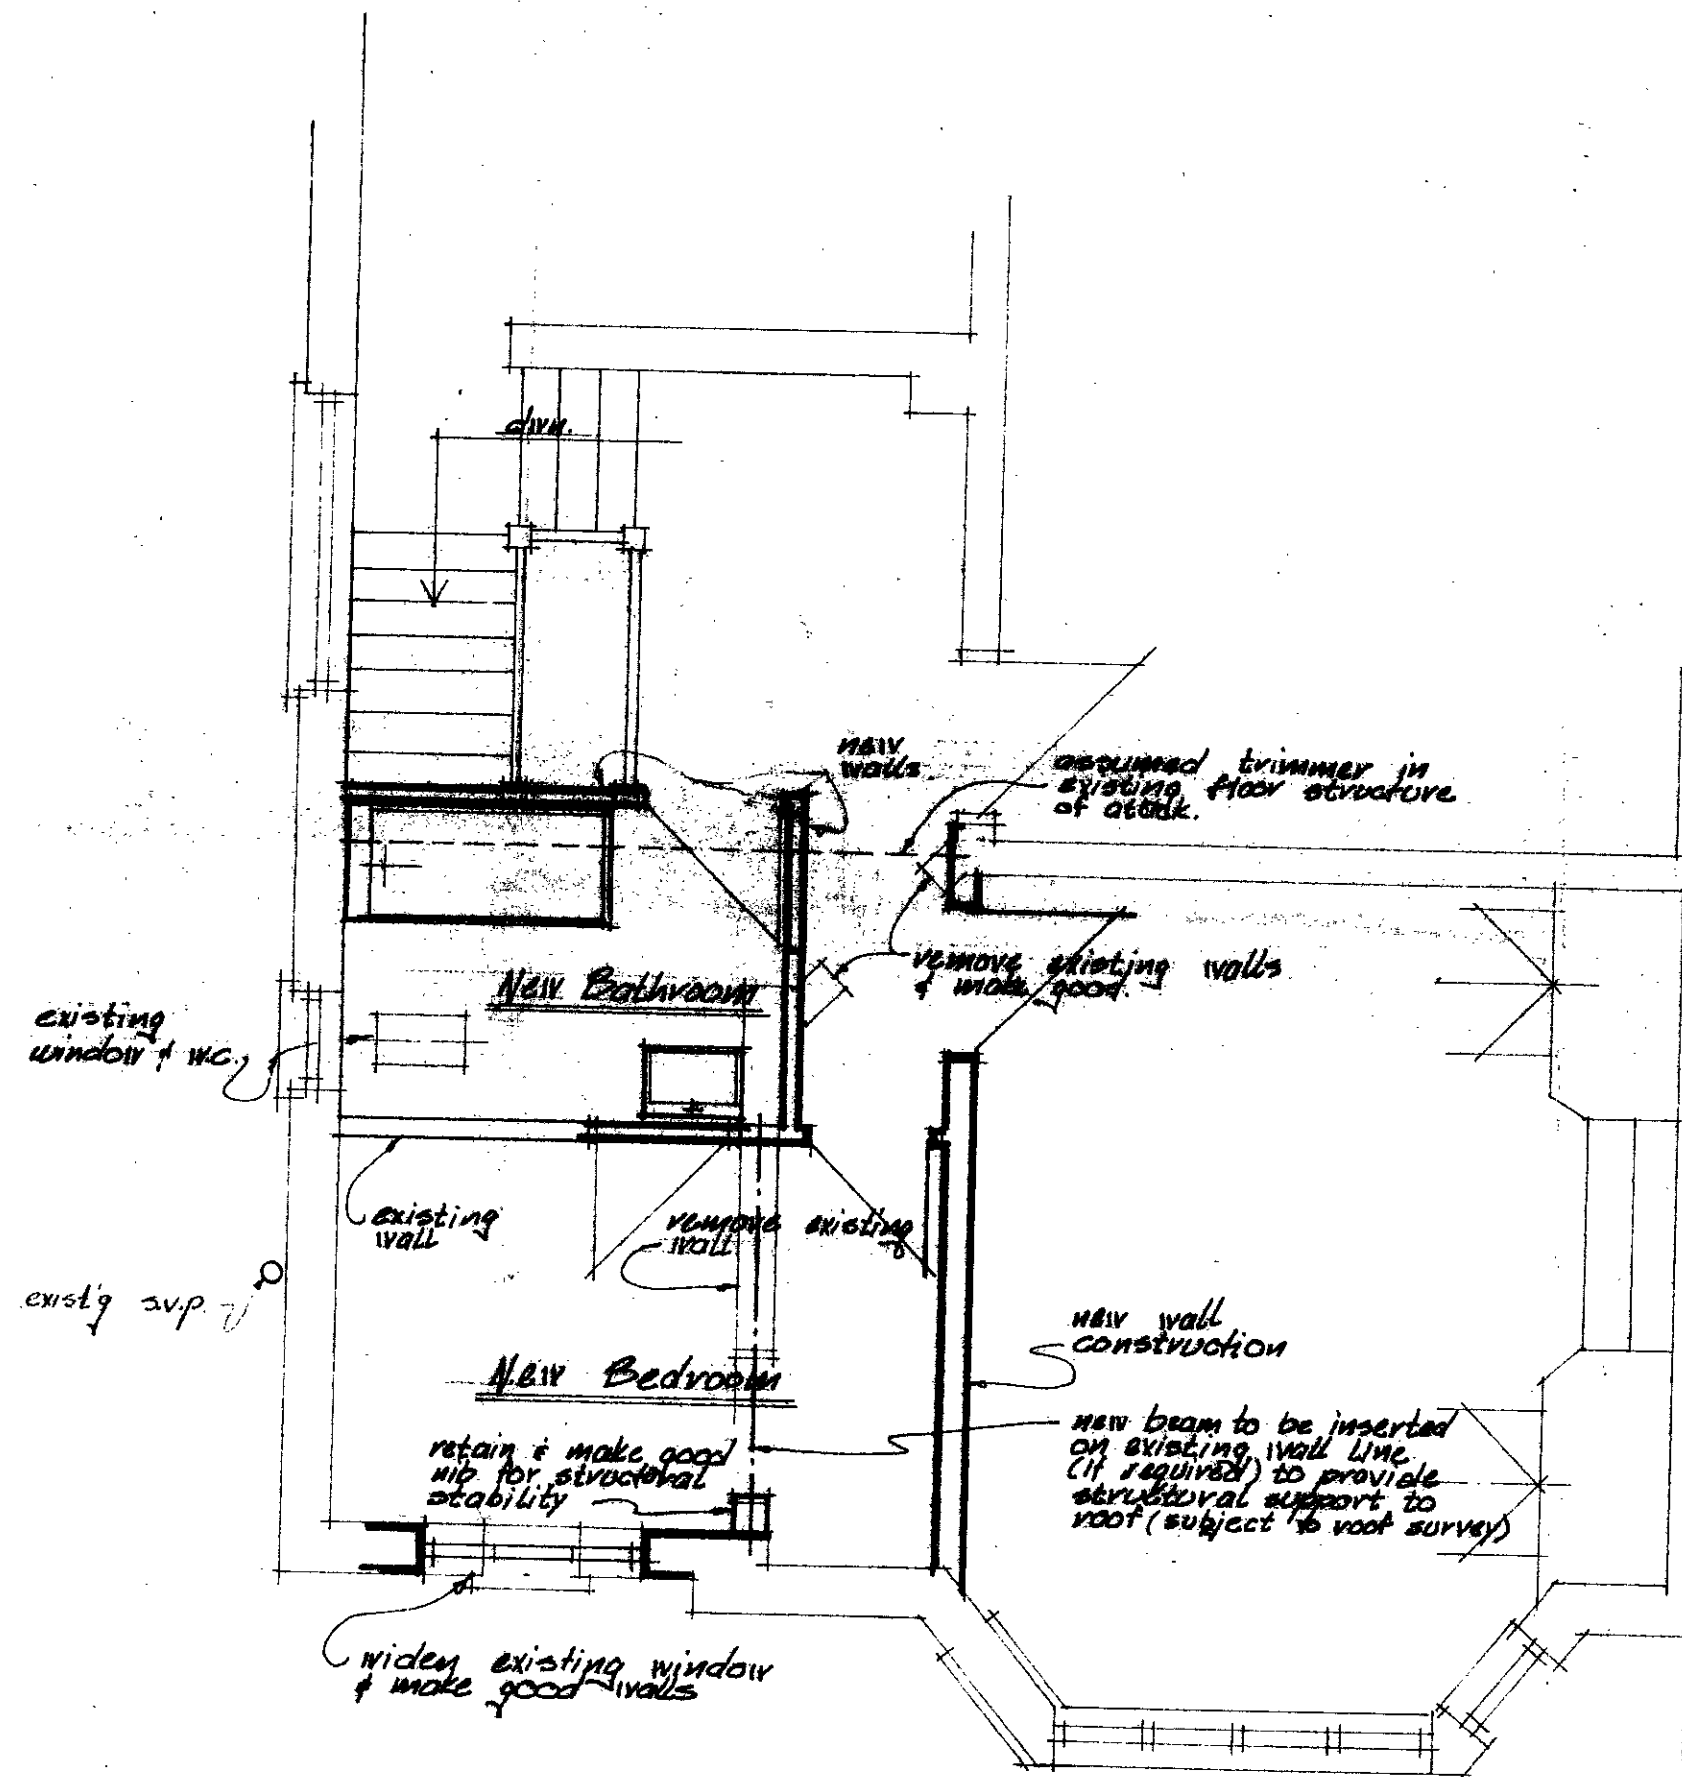

CTP/D4 / 6 / 20/16802
~~CTP/E11/11 / 16802~~

REVISIONS	DATE
34 HOLLYCROFT AVE. NIV 3	
NEW BEDROOM ADDITION	
First Floor Plan Scheme B	
MORRISON, ROSE & PARTNERS CHARTERED ARCHITECTS · SURVEYORS DAMEL HOUSE, 11 CROSS KEYS CLOSE, LONDON, W.1. TEL: 01 - 486 - 5066/9	
DRAWN BY	MR
DATE	21.6.73
SCALE	1/8" = 1'-0"
DRAWING No.	1799
REV.	11.