


TEMPLEWOOD AVENUE N. W. 3
PLANS AS EXISTING.


SCALE
DRAWING
DATE.

1/8" to 1.0"
Exp. plans. SL/1.
APRIL 1956

5. V. LEECE A.R.I.B.A.
J. NUDEL A.R.I.P.P.A.I.
Chartered Architect & Surveyor
5 HUNGERFORD RD. London N.7.

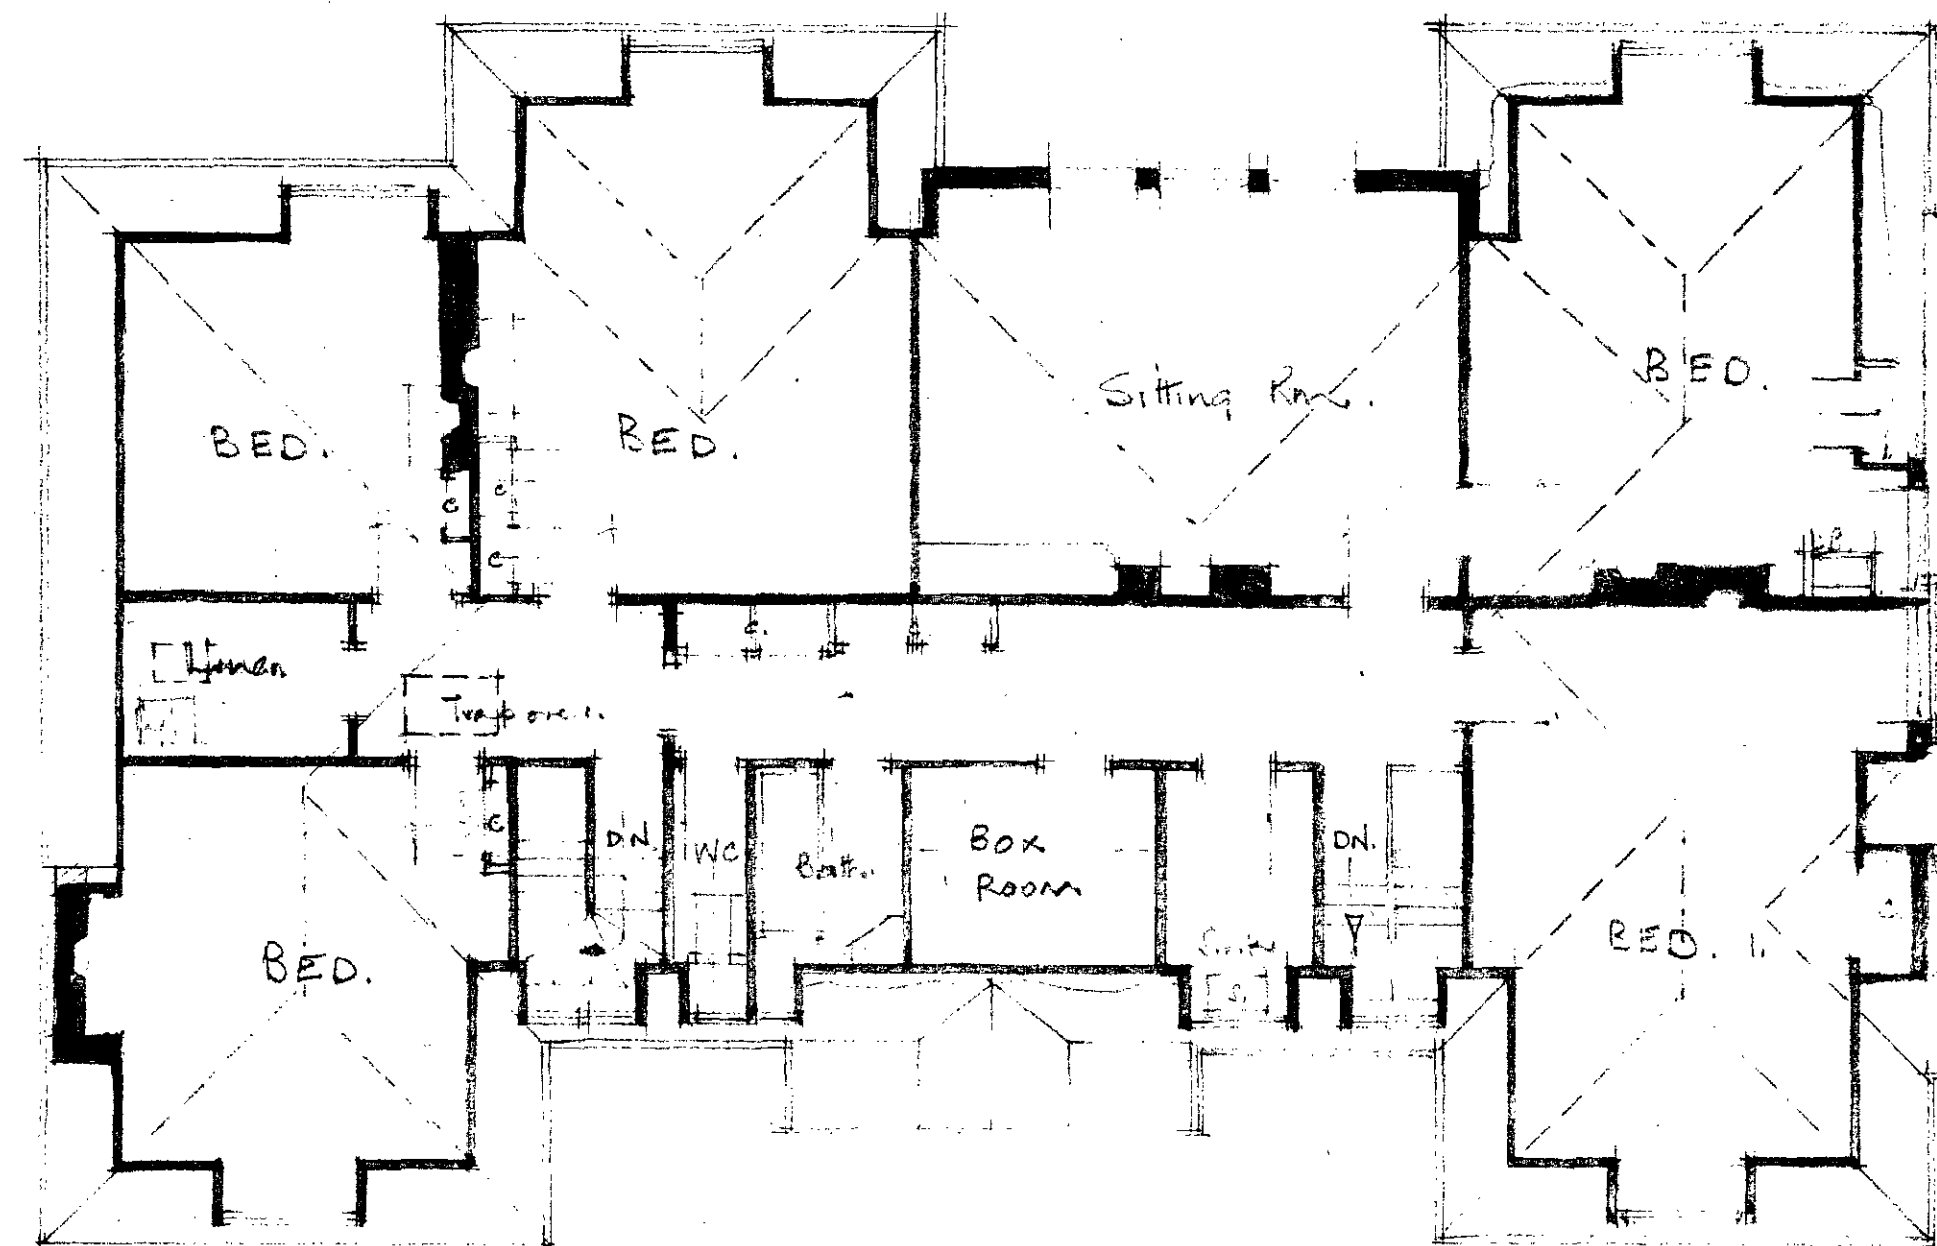


SECOND FLOOR PLAN

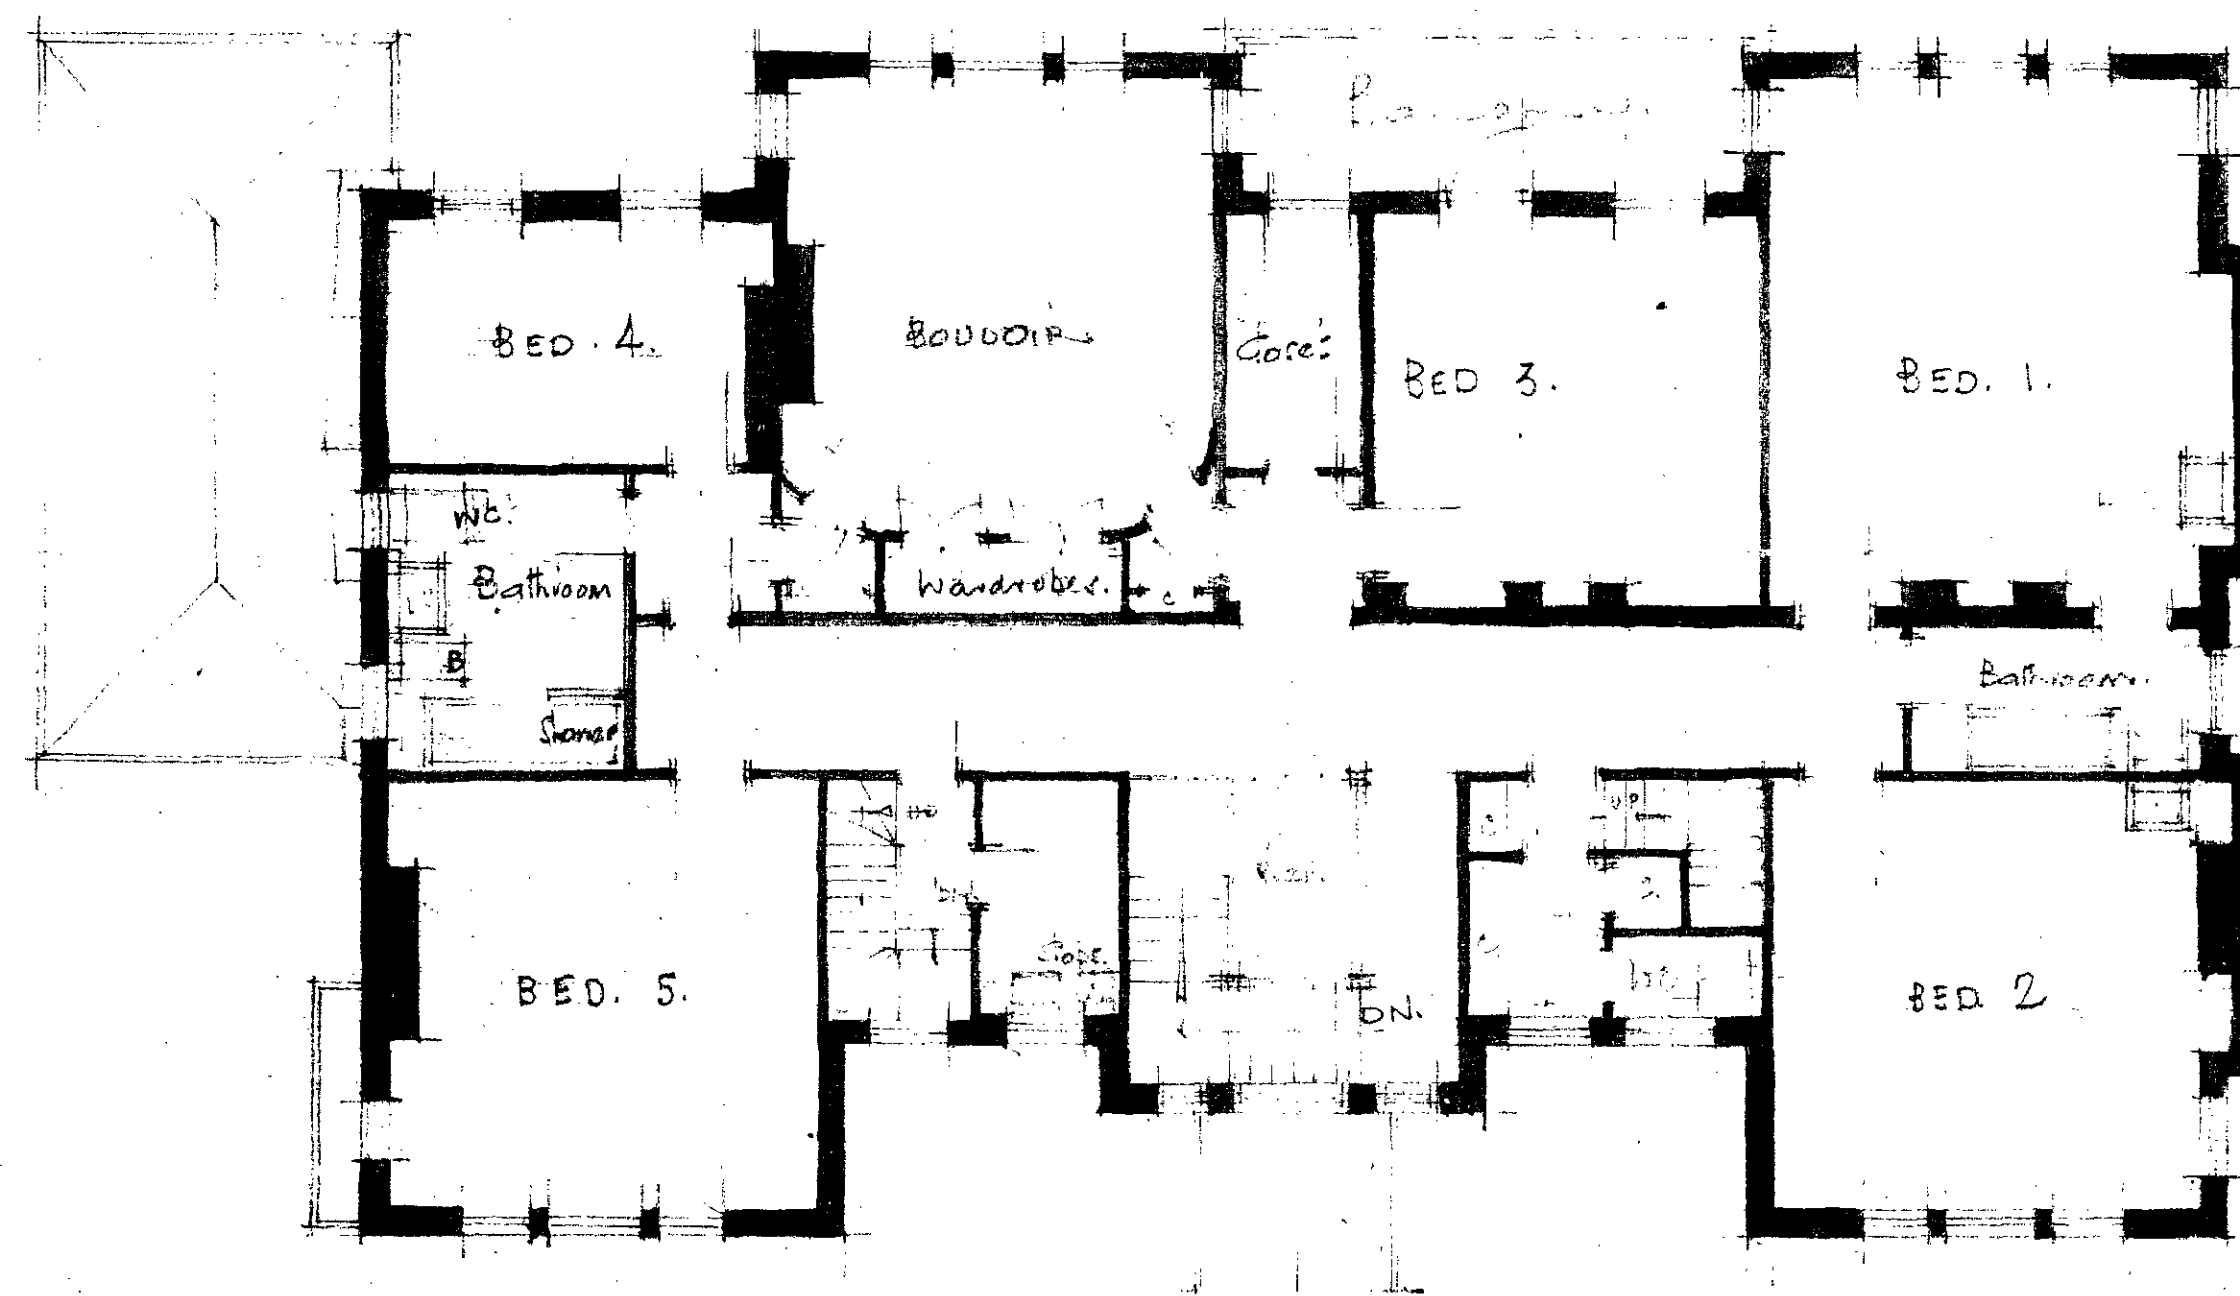


FIRST FLOOR PLAN




GARDEN ELEVATION

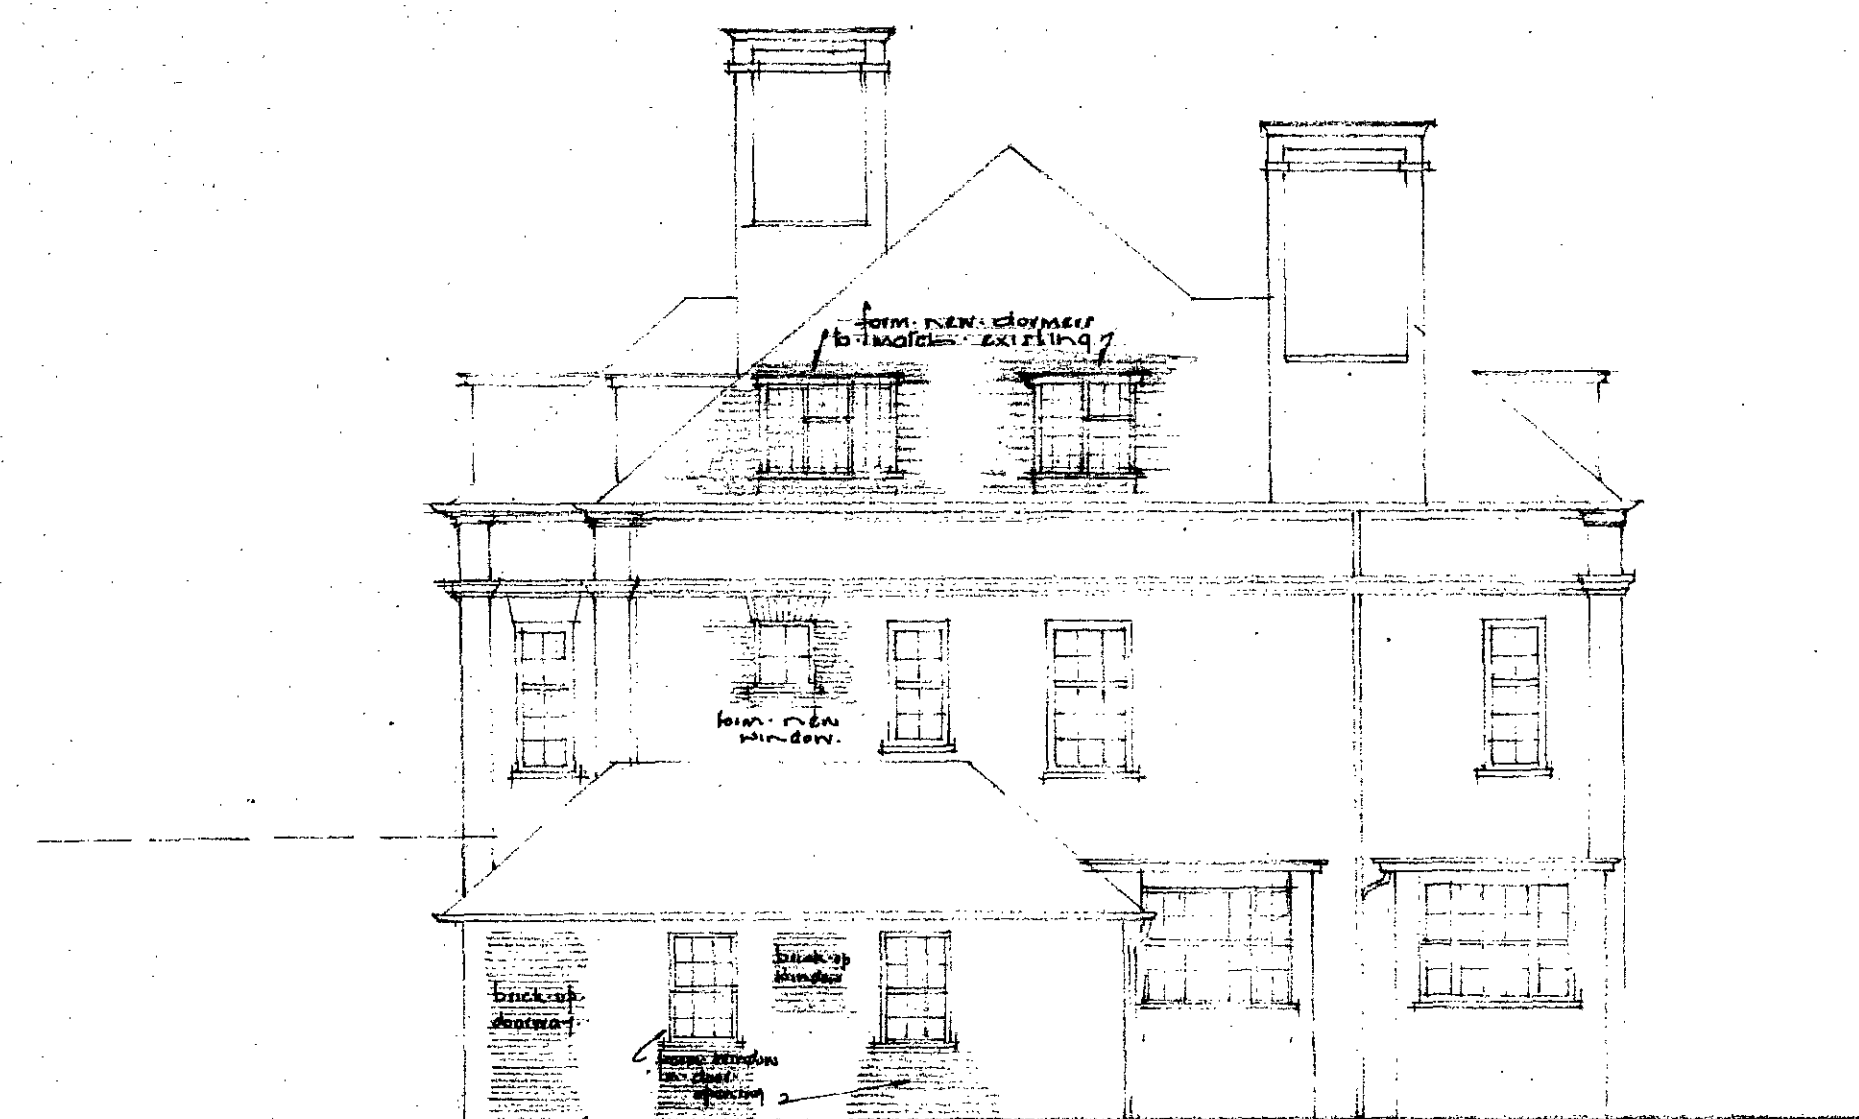

SIDE ELEVATION.

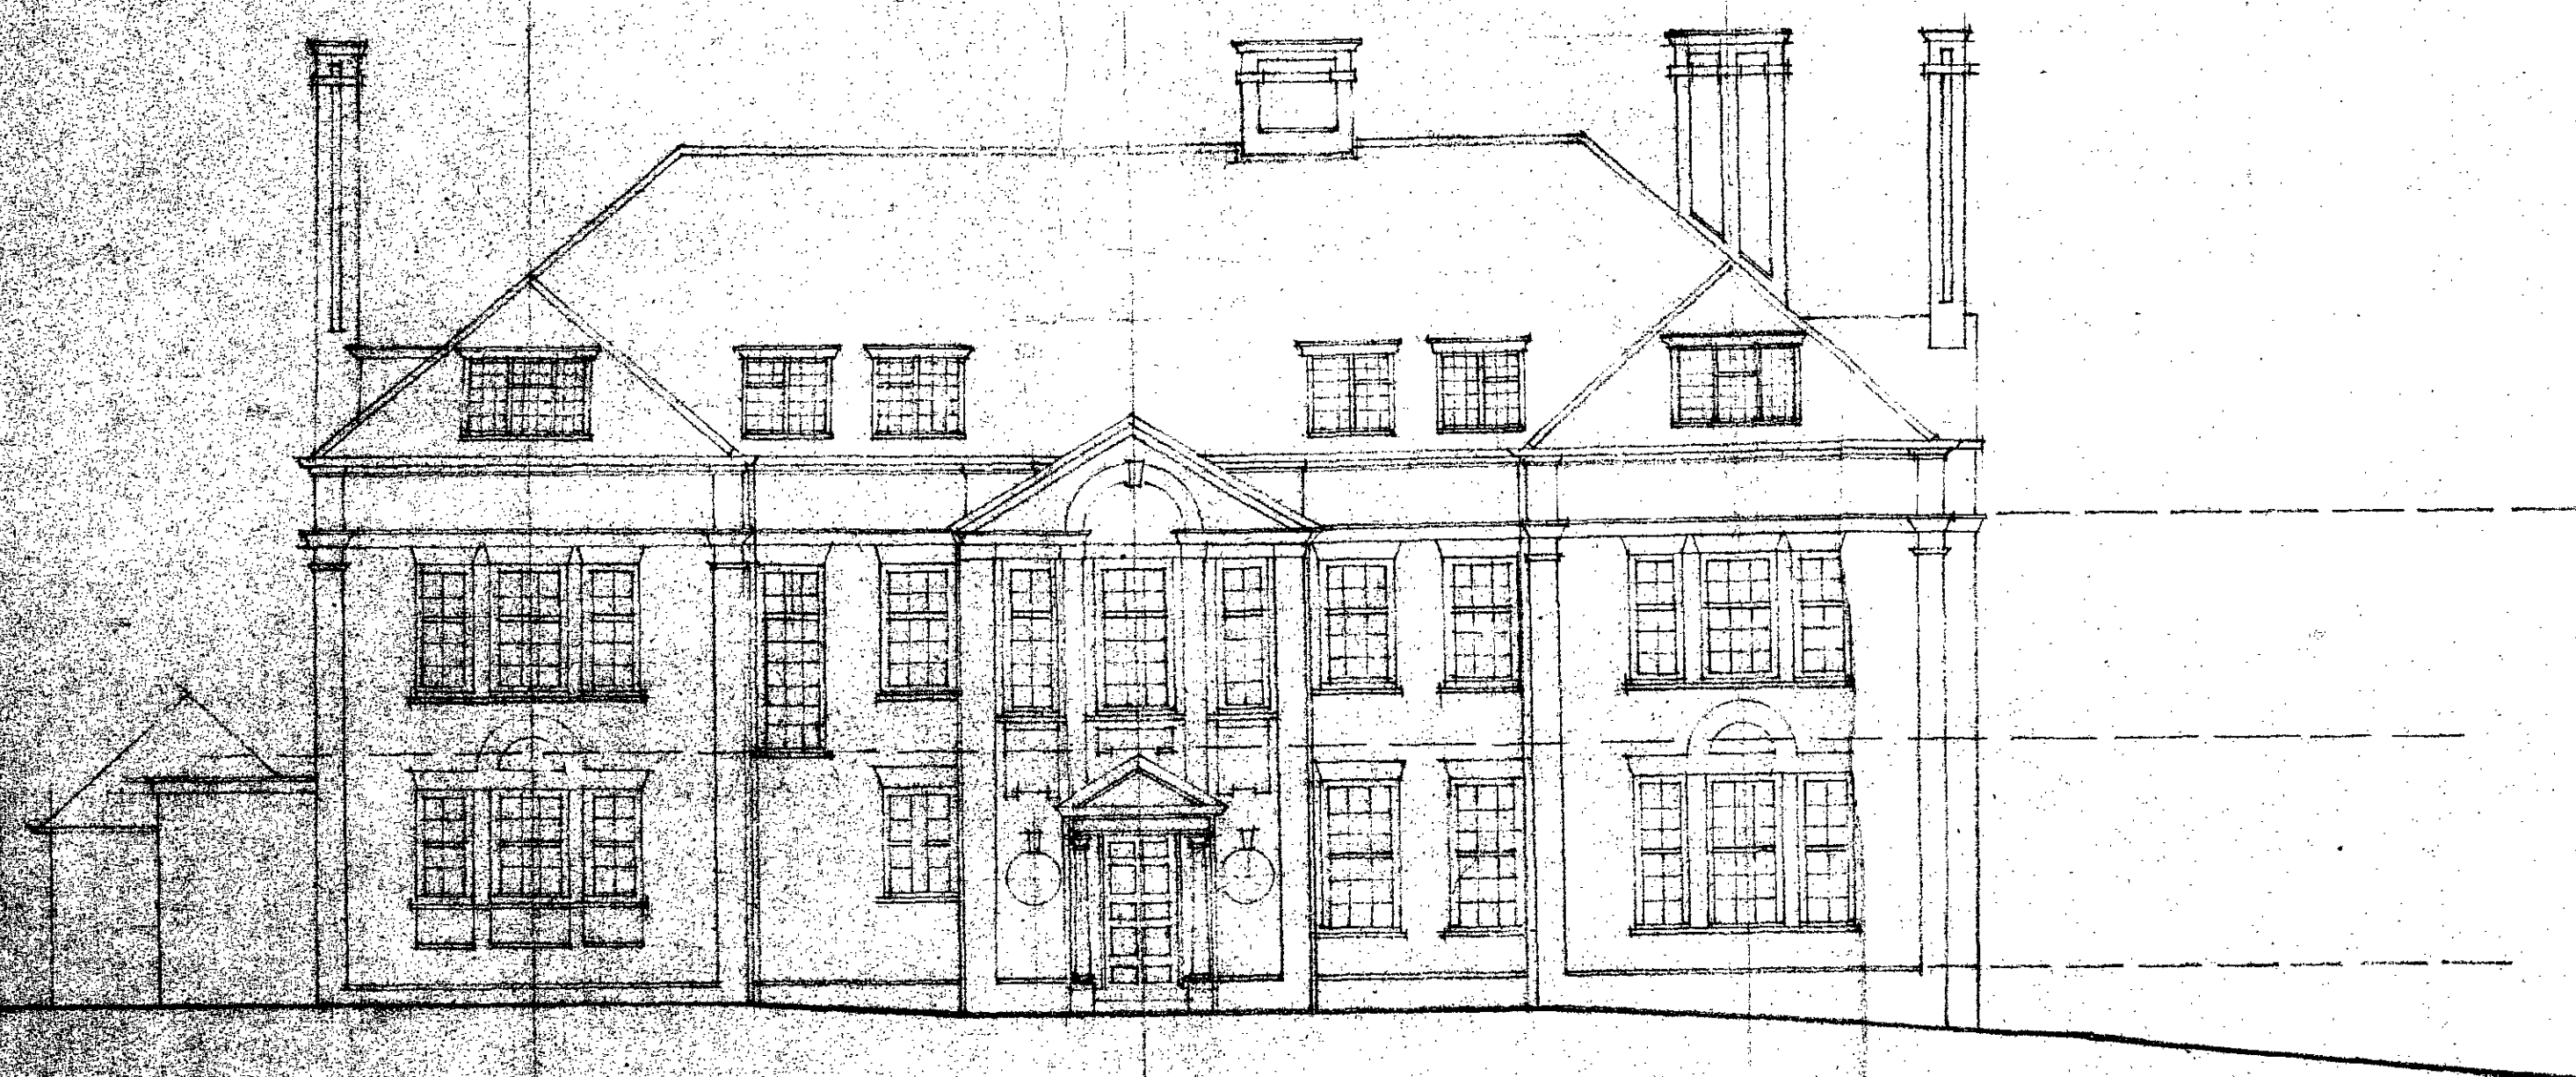

FRONT ELEVATION

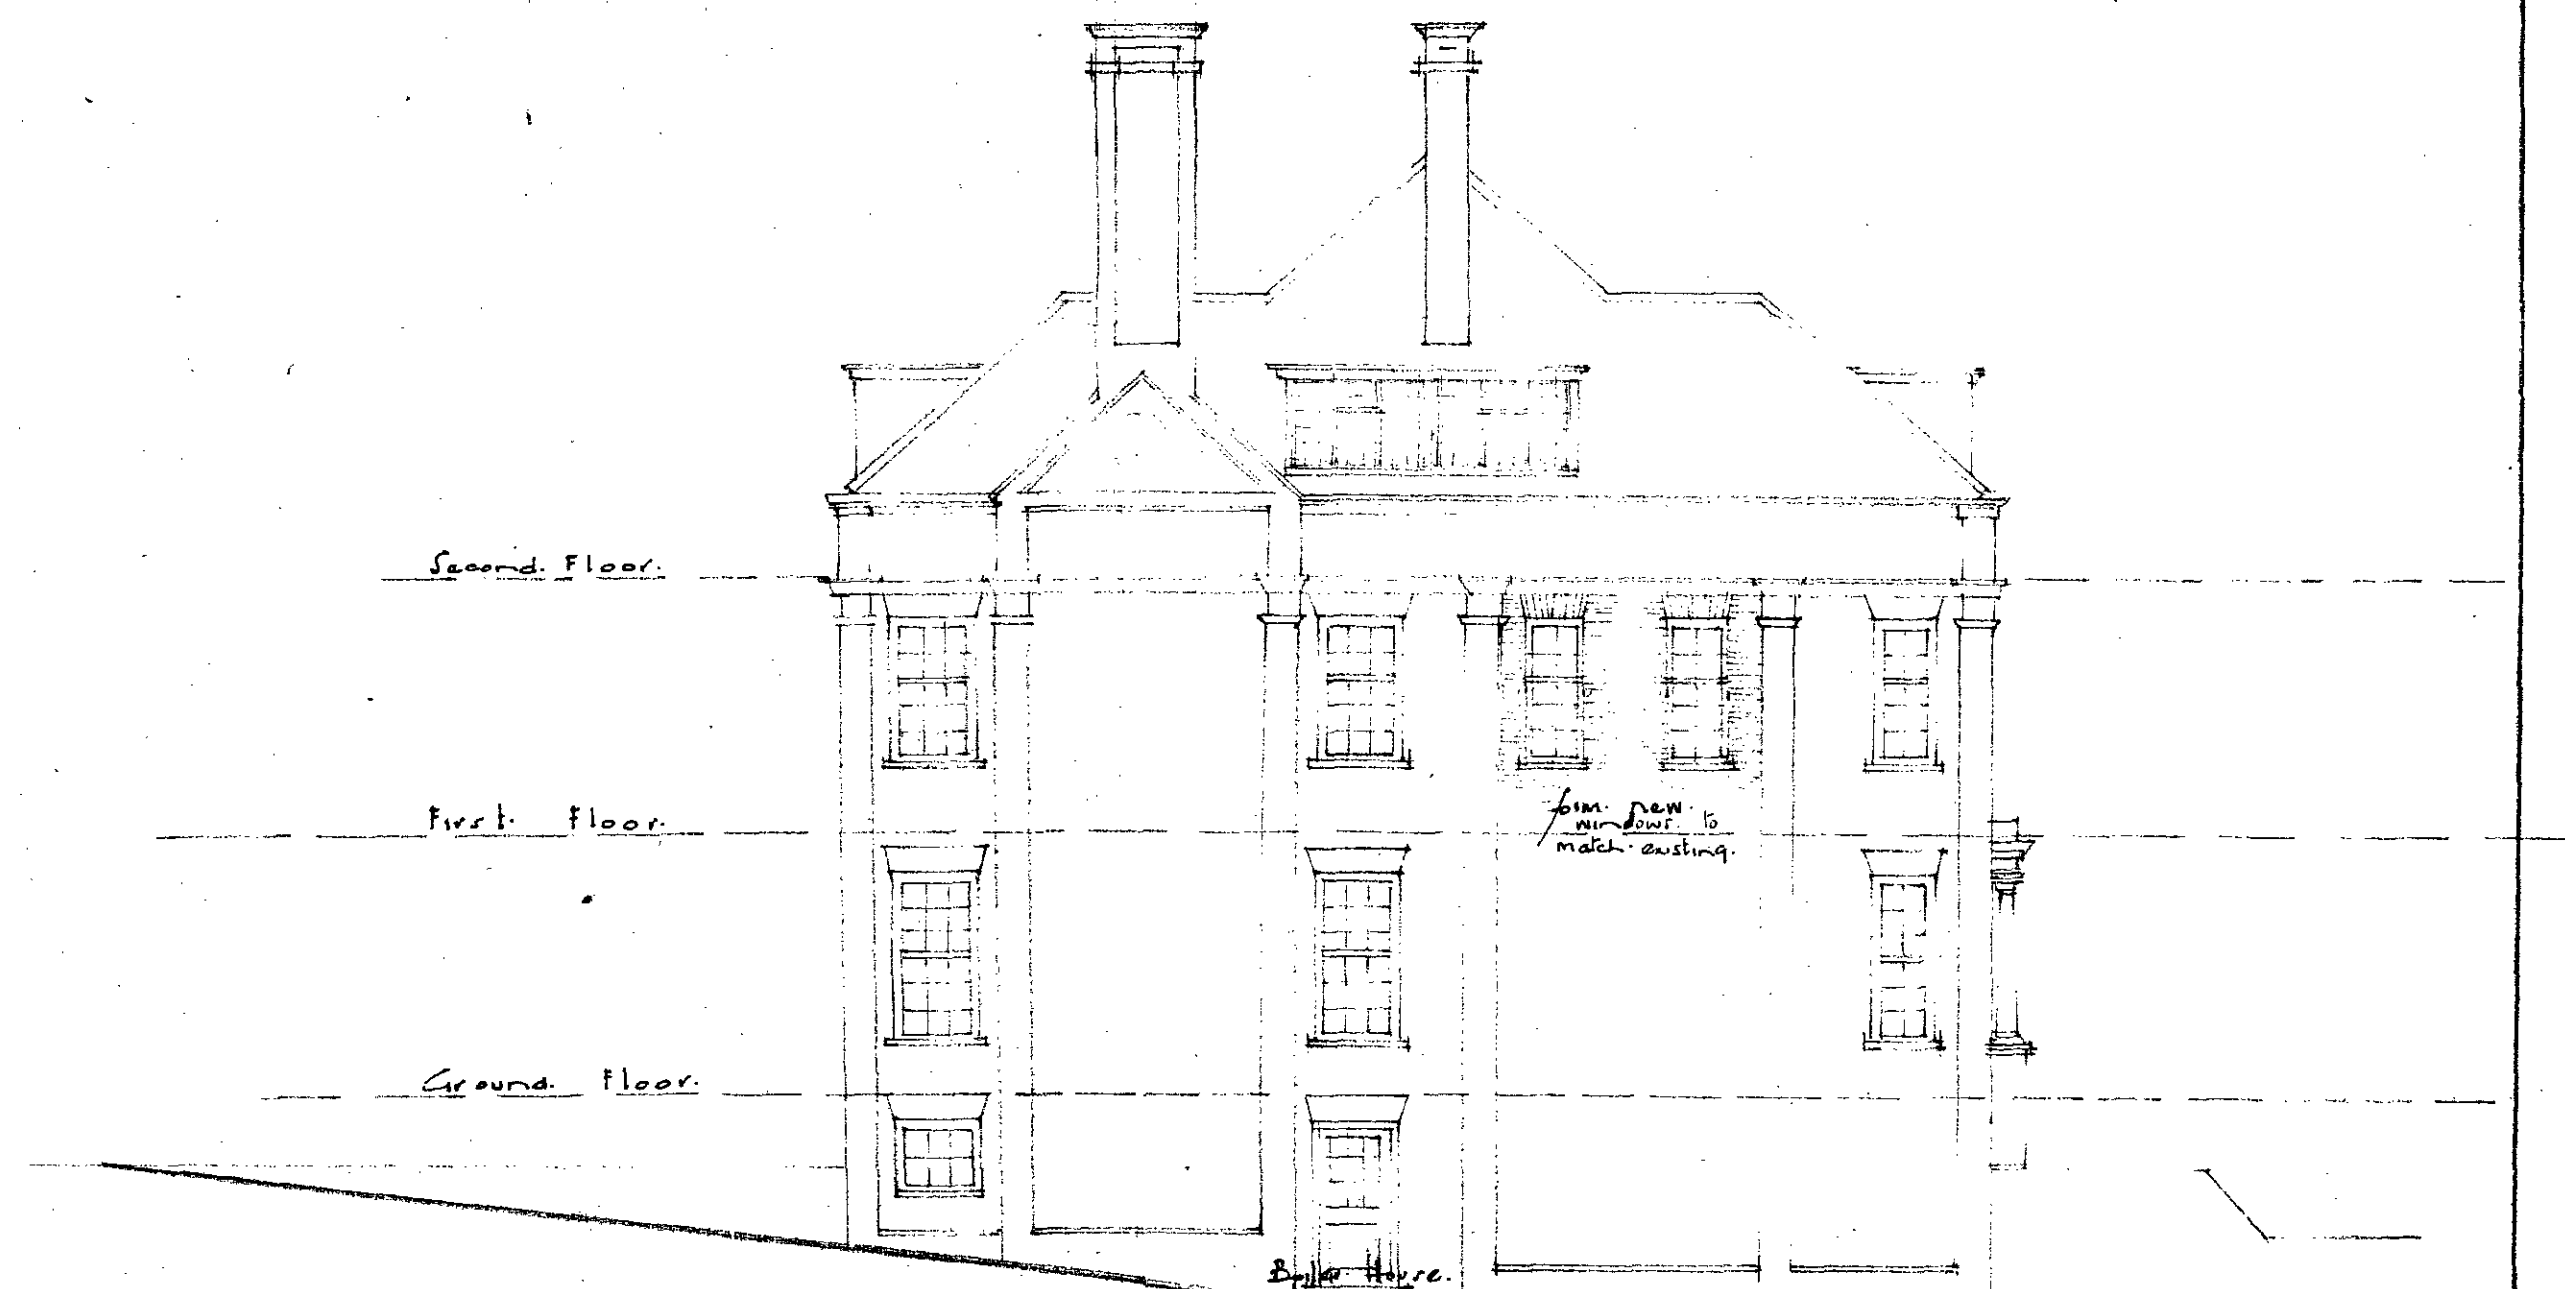

S. SIDE ELEVATION.





NO. 14 · TEMPLEWOOD · AVENUE · LONDON · N.W. 3.
PROPOSED · CONVERSION · INTO · SIX · SELF-CONTAINED · FLATS

FILED 1/10 L. 1. d.
DRAWN Elevations CL/2
DATE MAY 1996
AT W

E. V. LEECE. A.R.I.B.A.
J. NUDEL. A.R.I.C.S.
Chartered Architects & Surveyors.
5, HUNGFORD ROAD. LONDON N. 7.

SITE PLAN
SCALE: 1/2" = 1' 0"

SCALE: 1/1200K

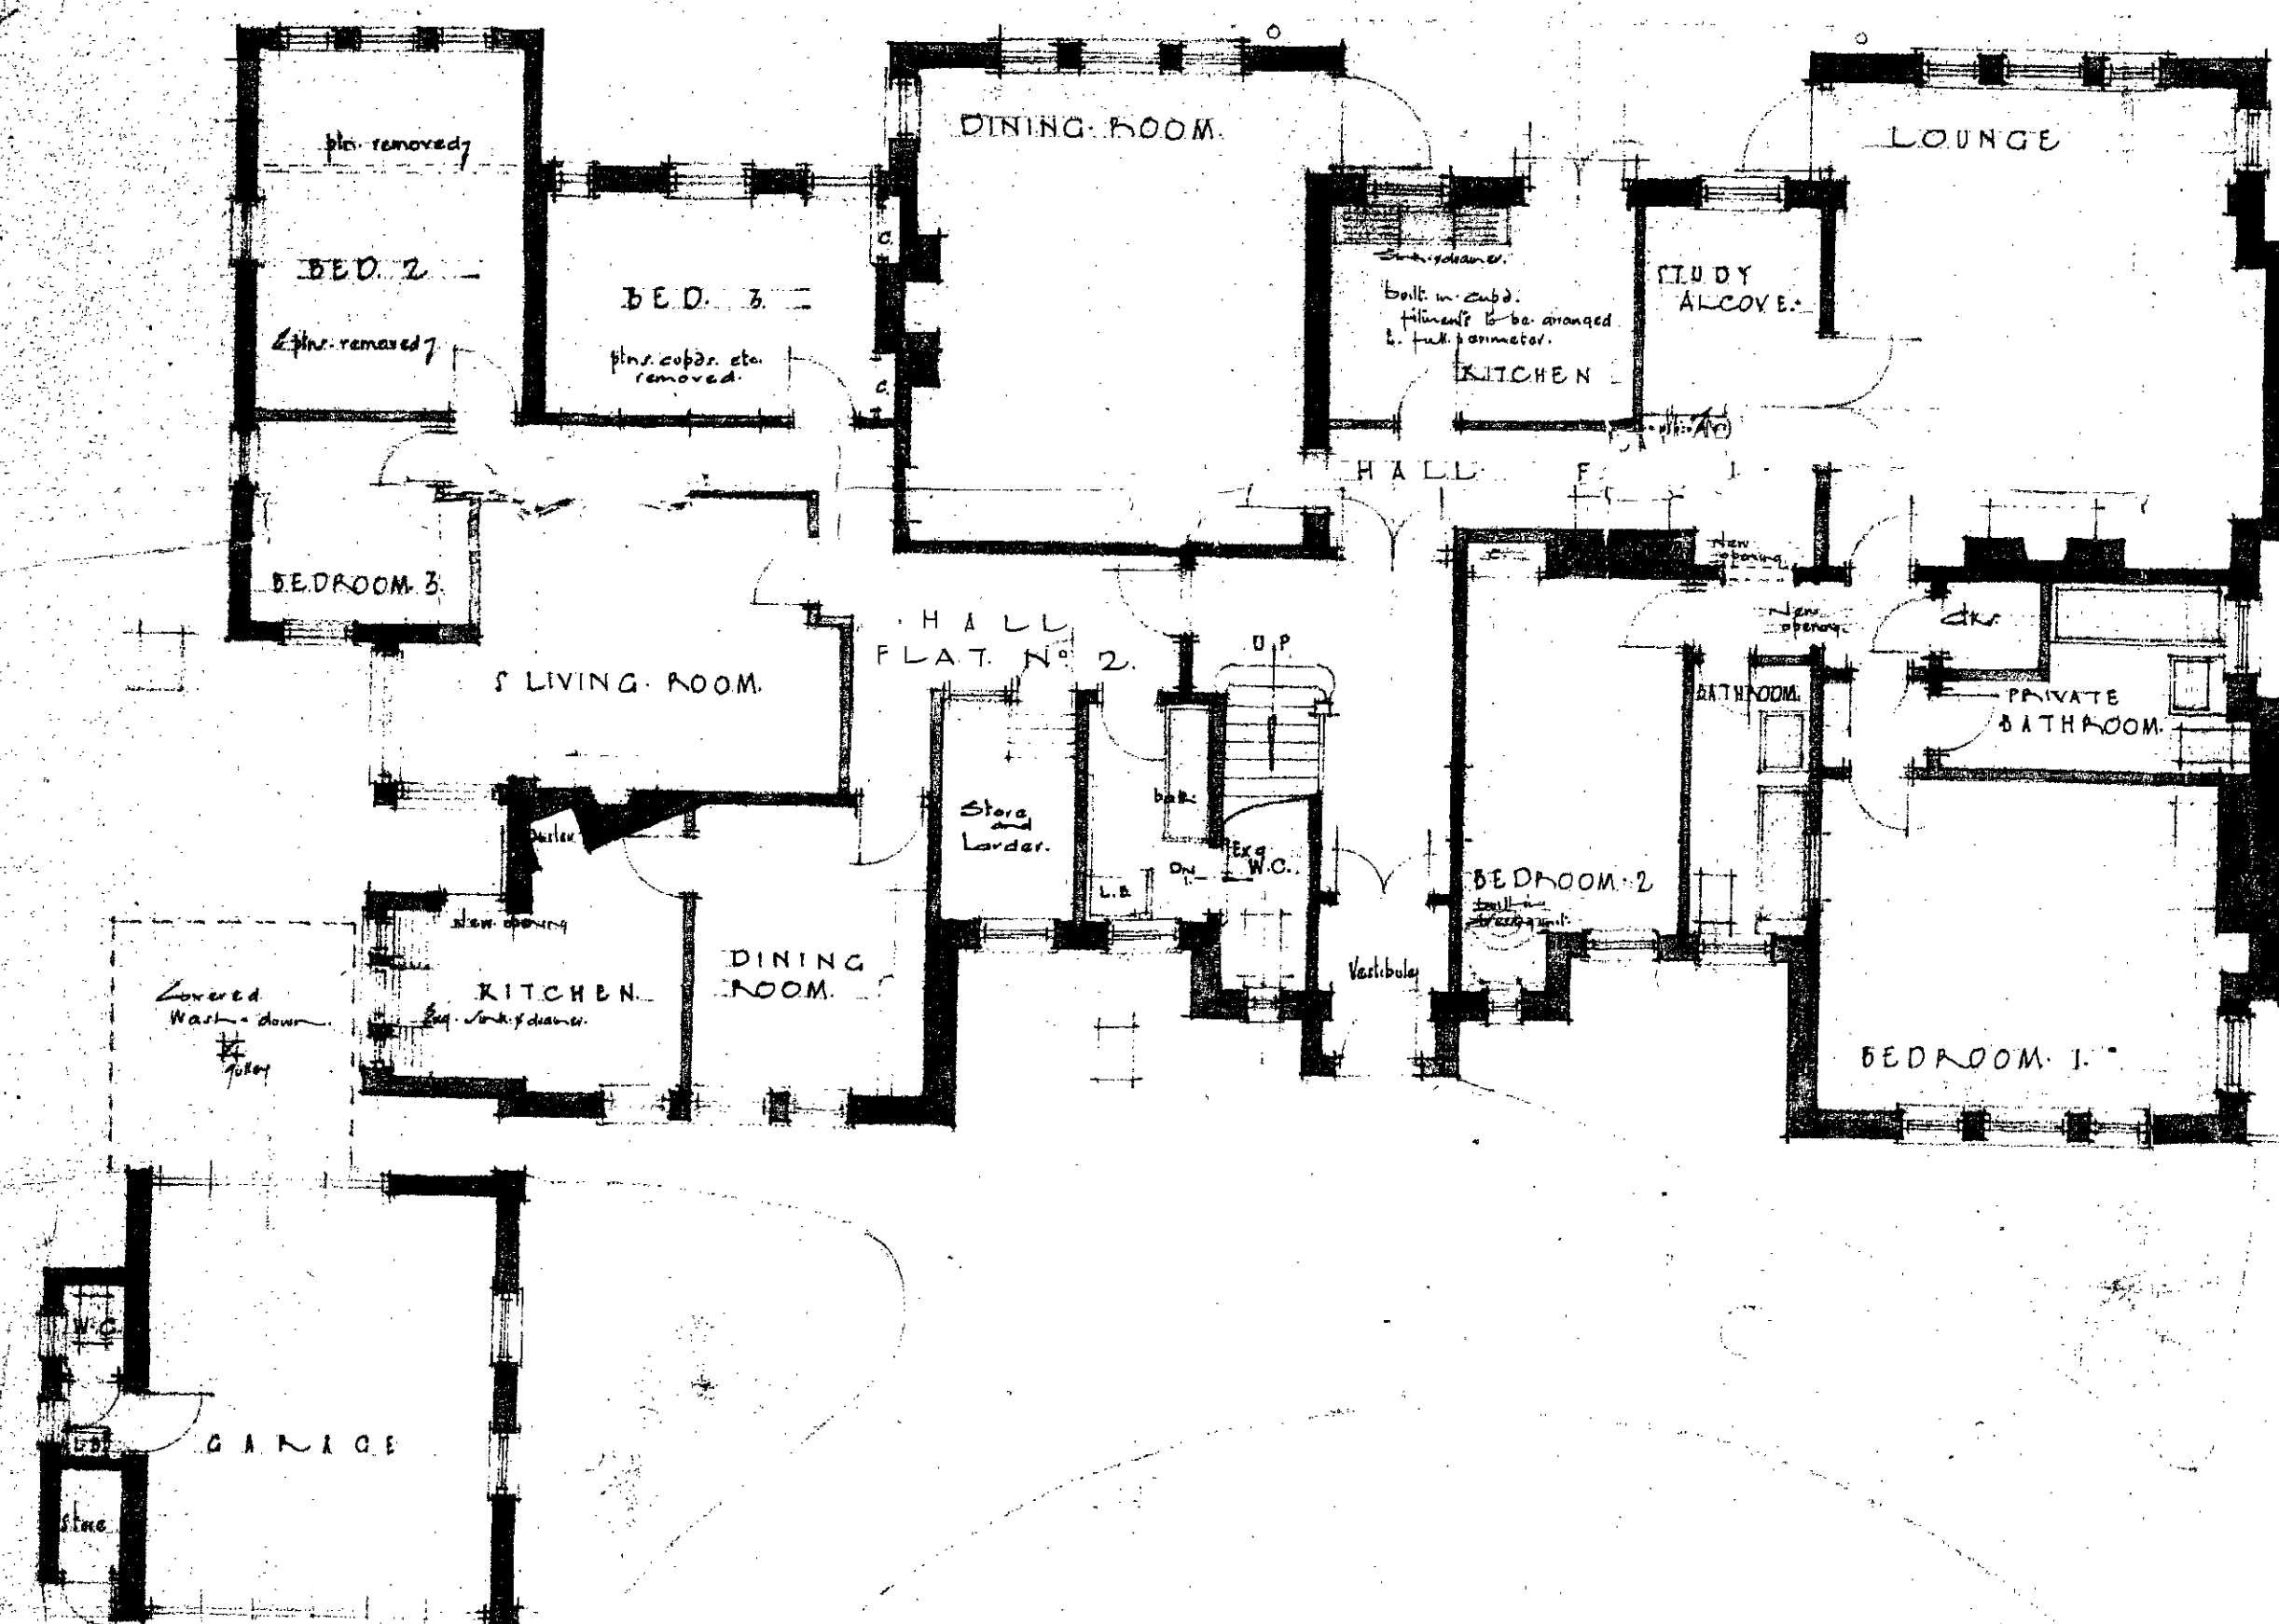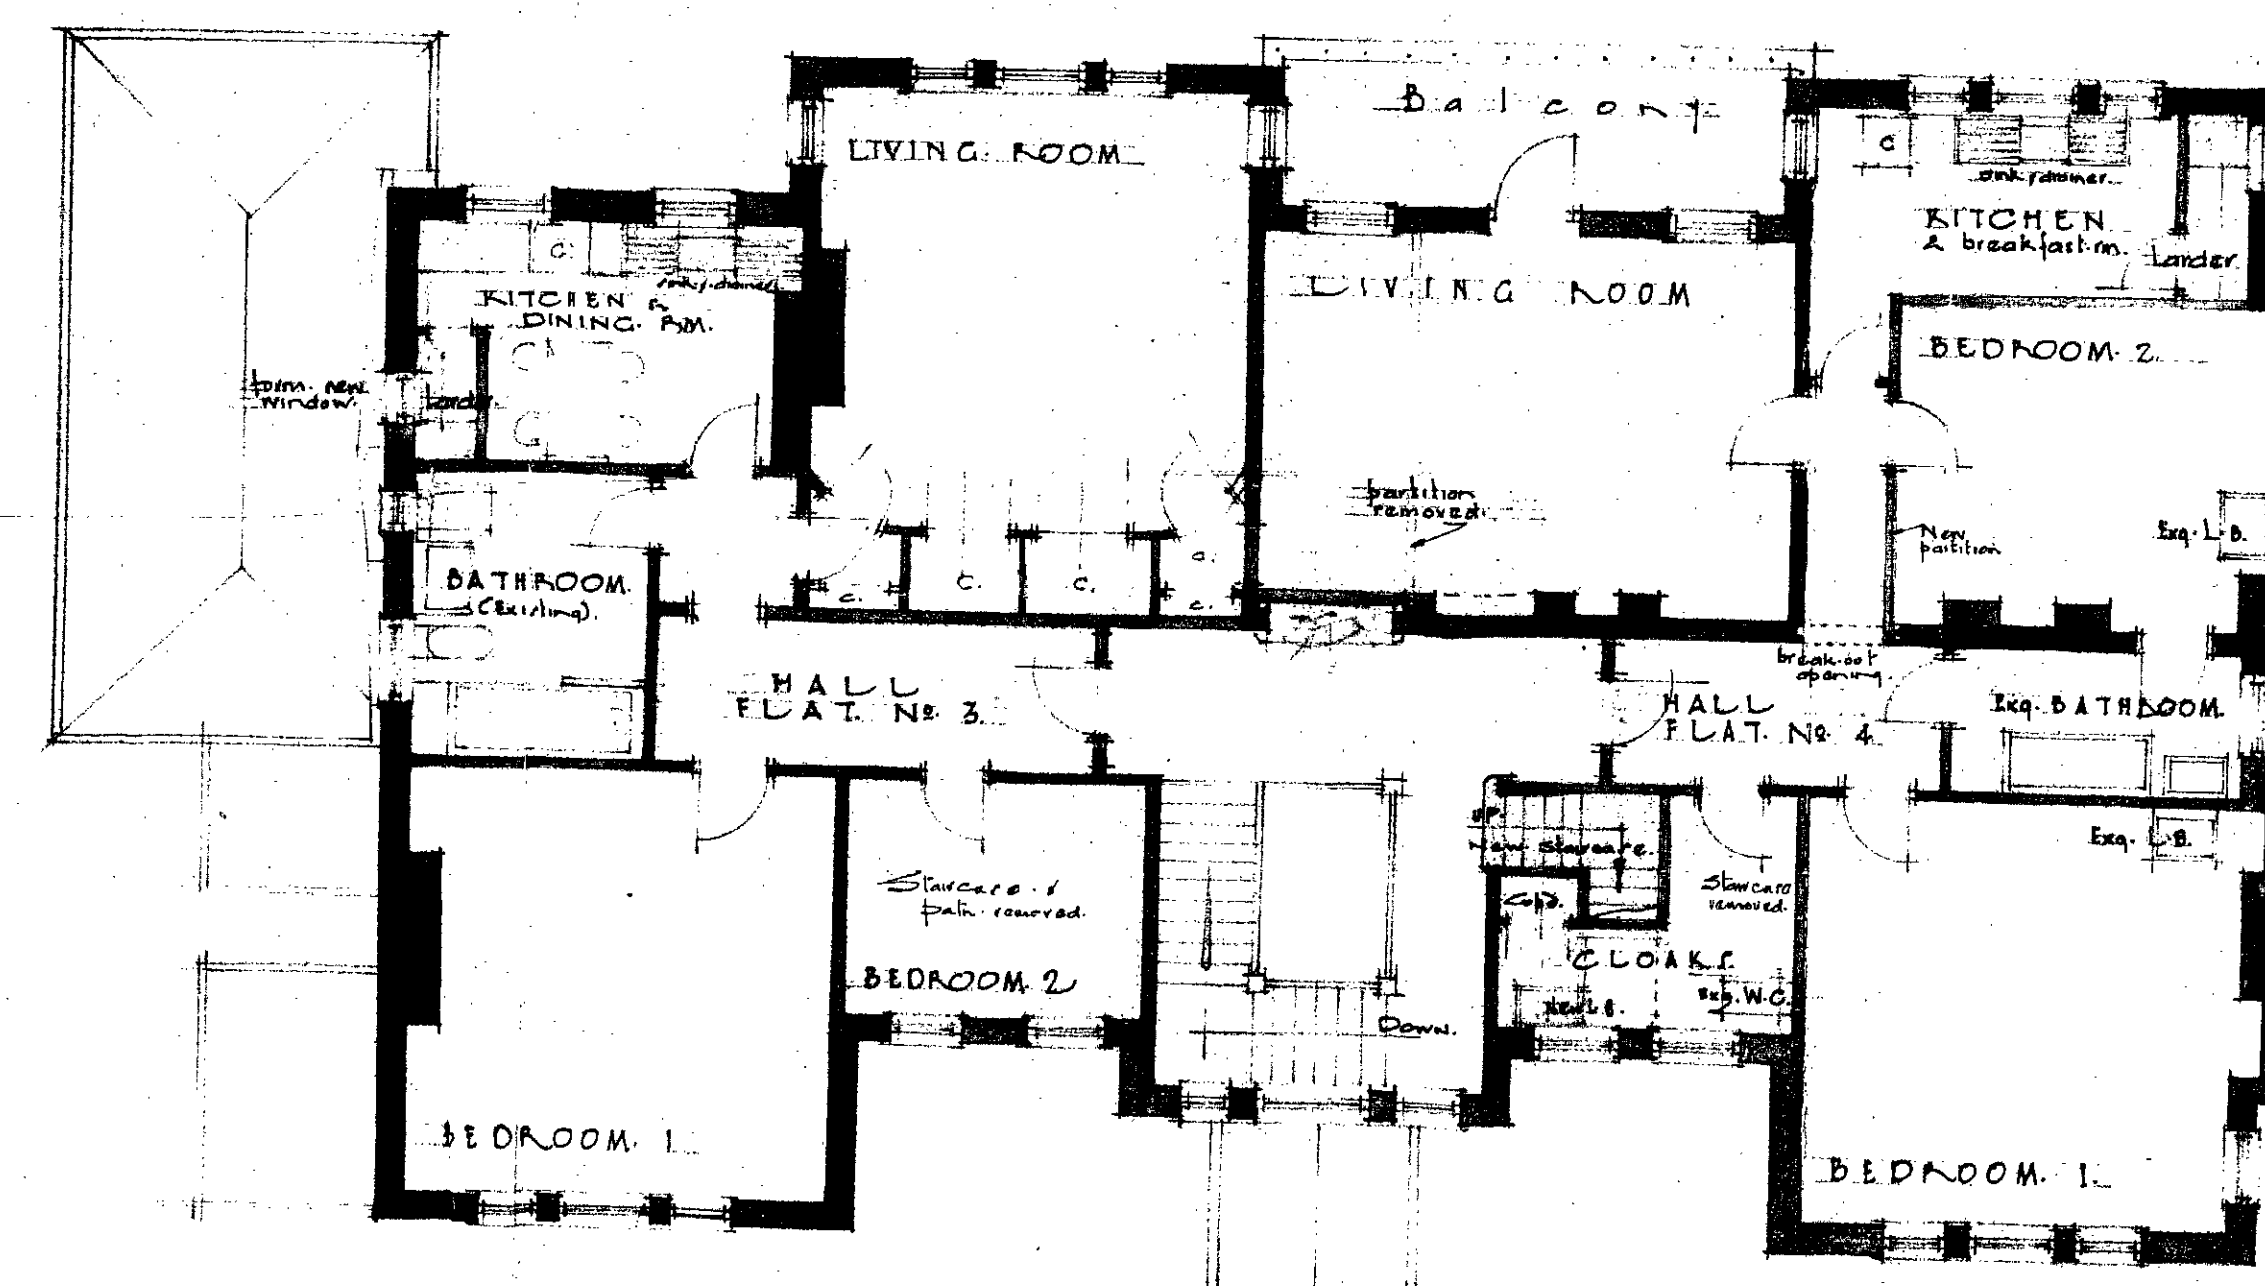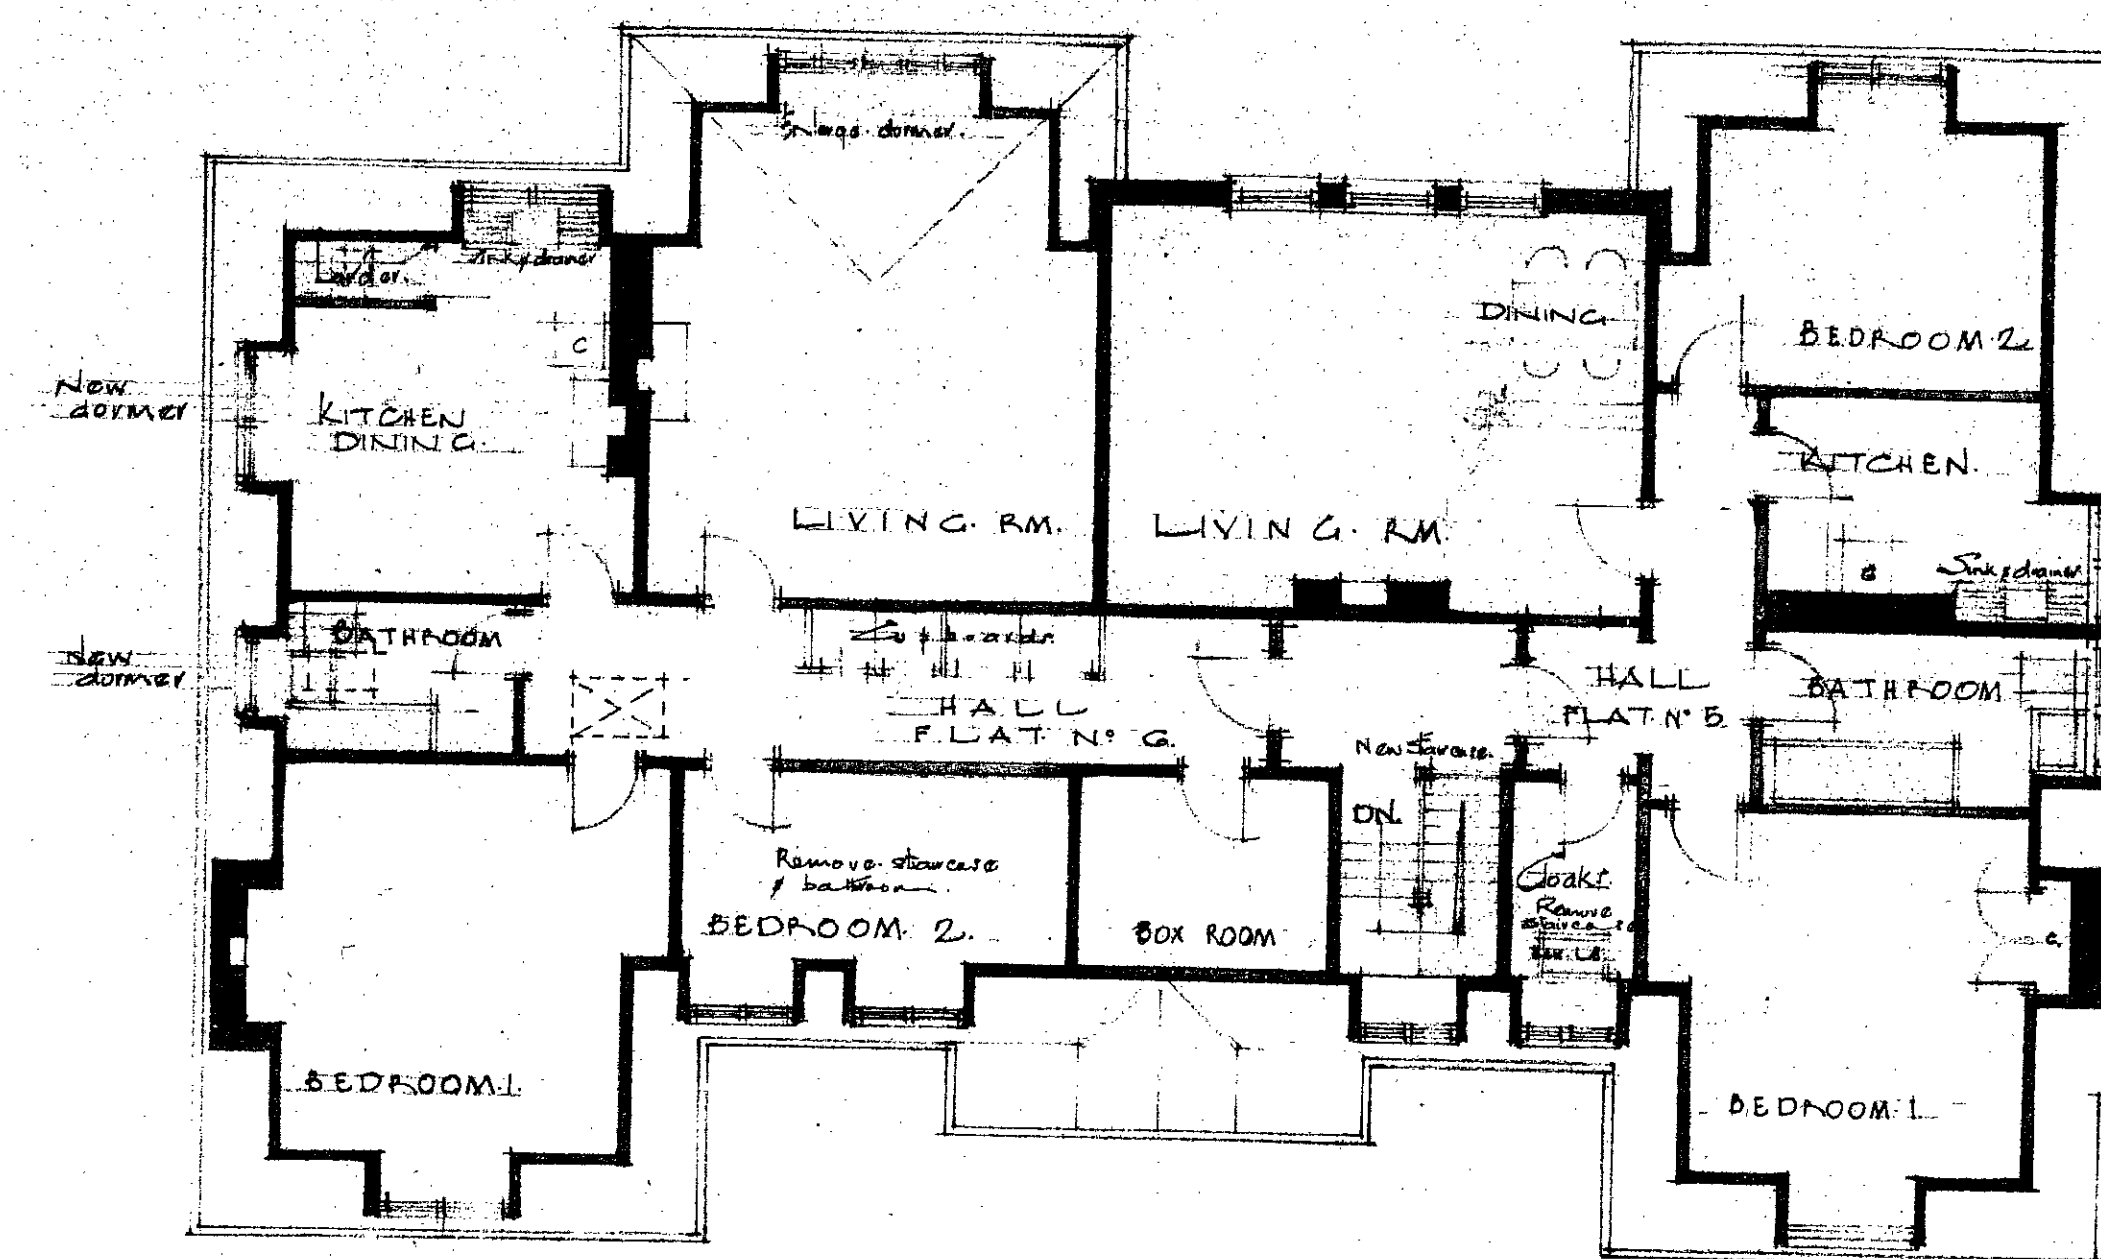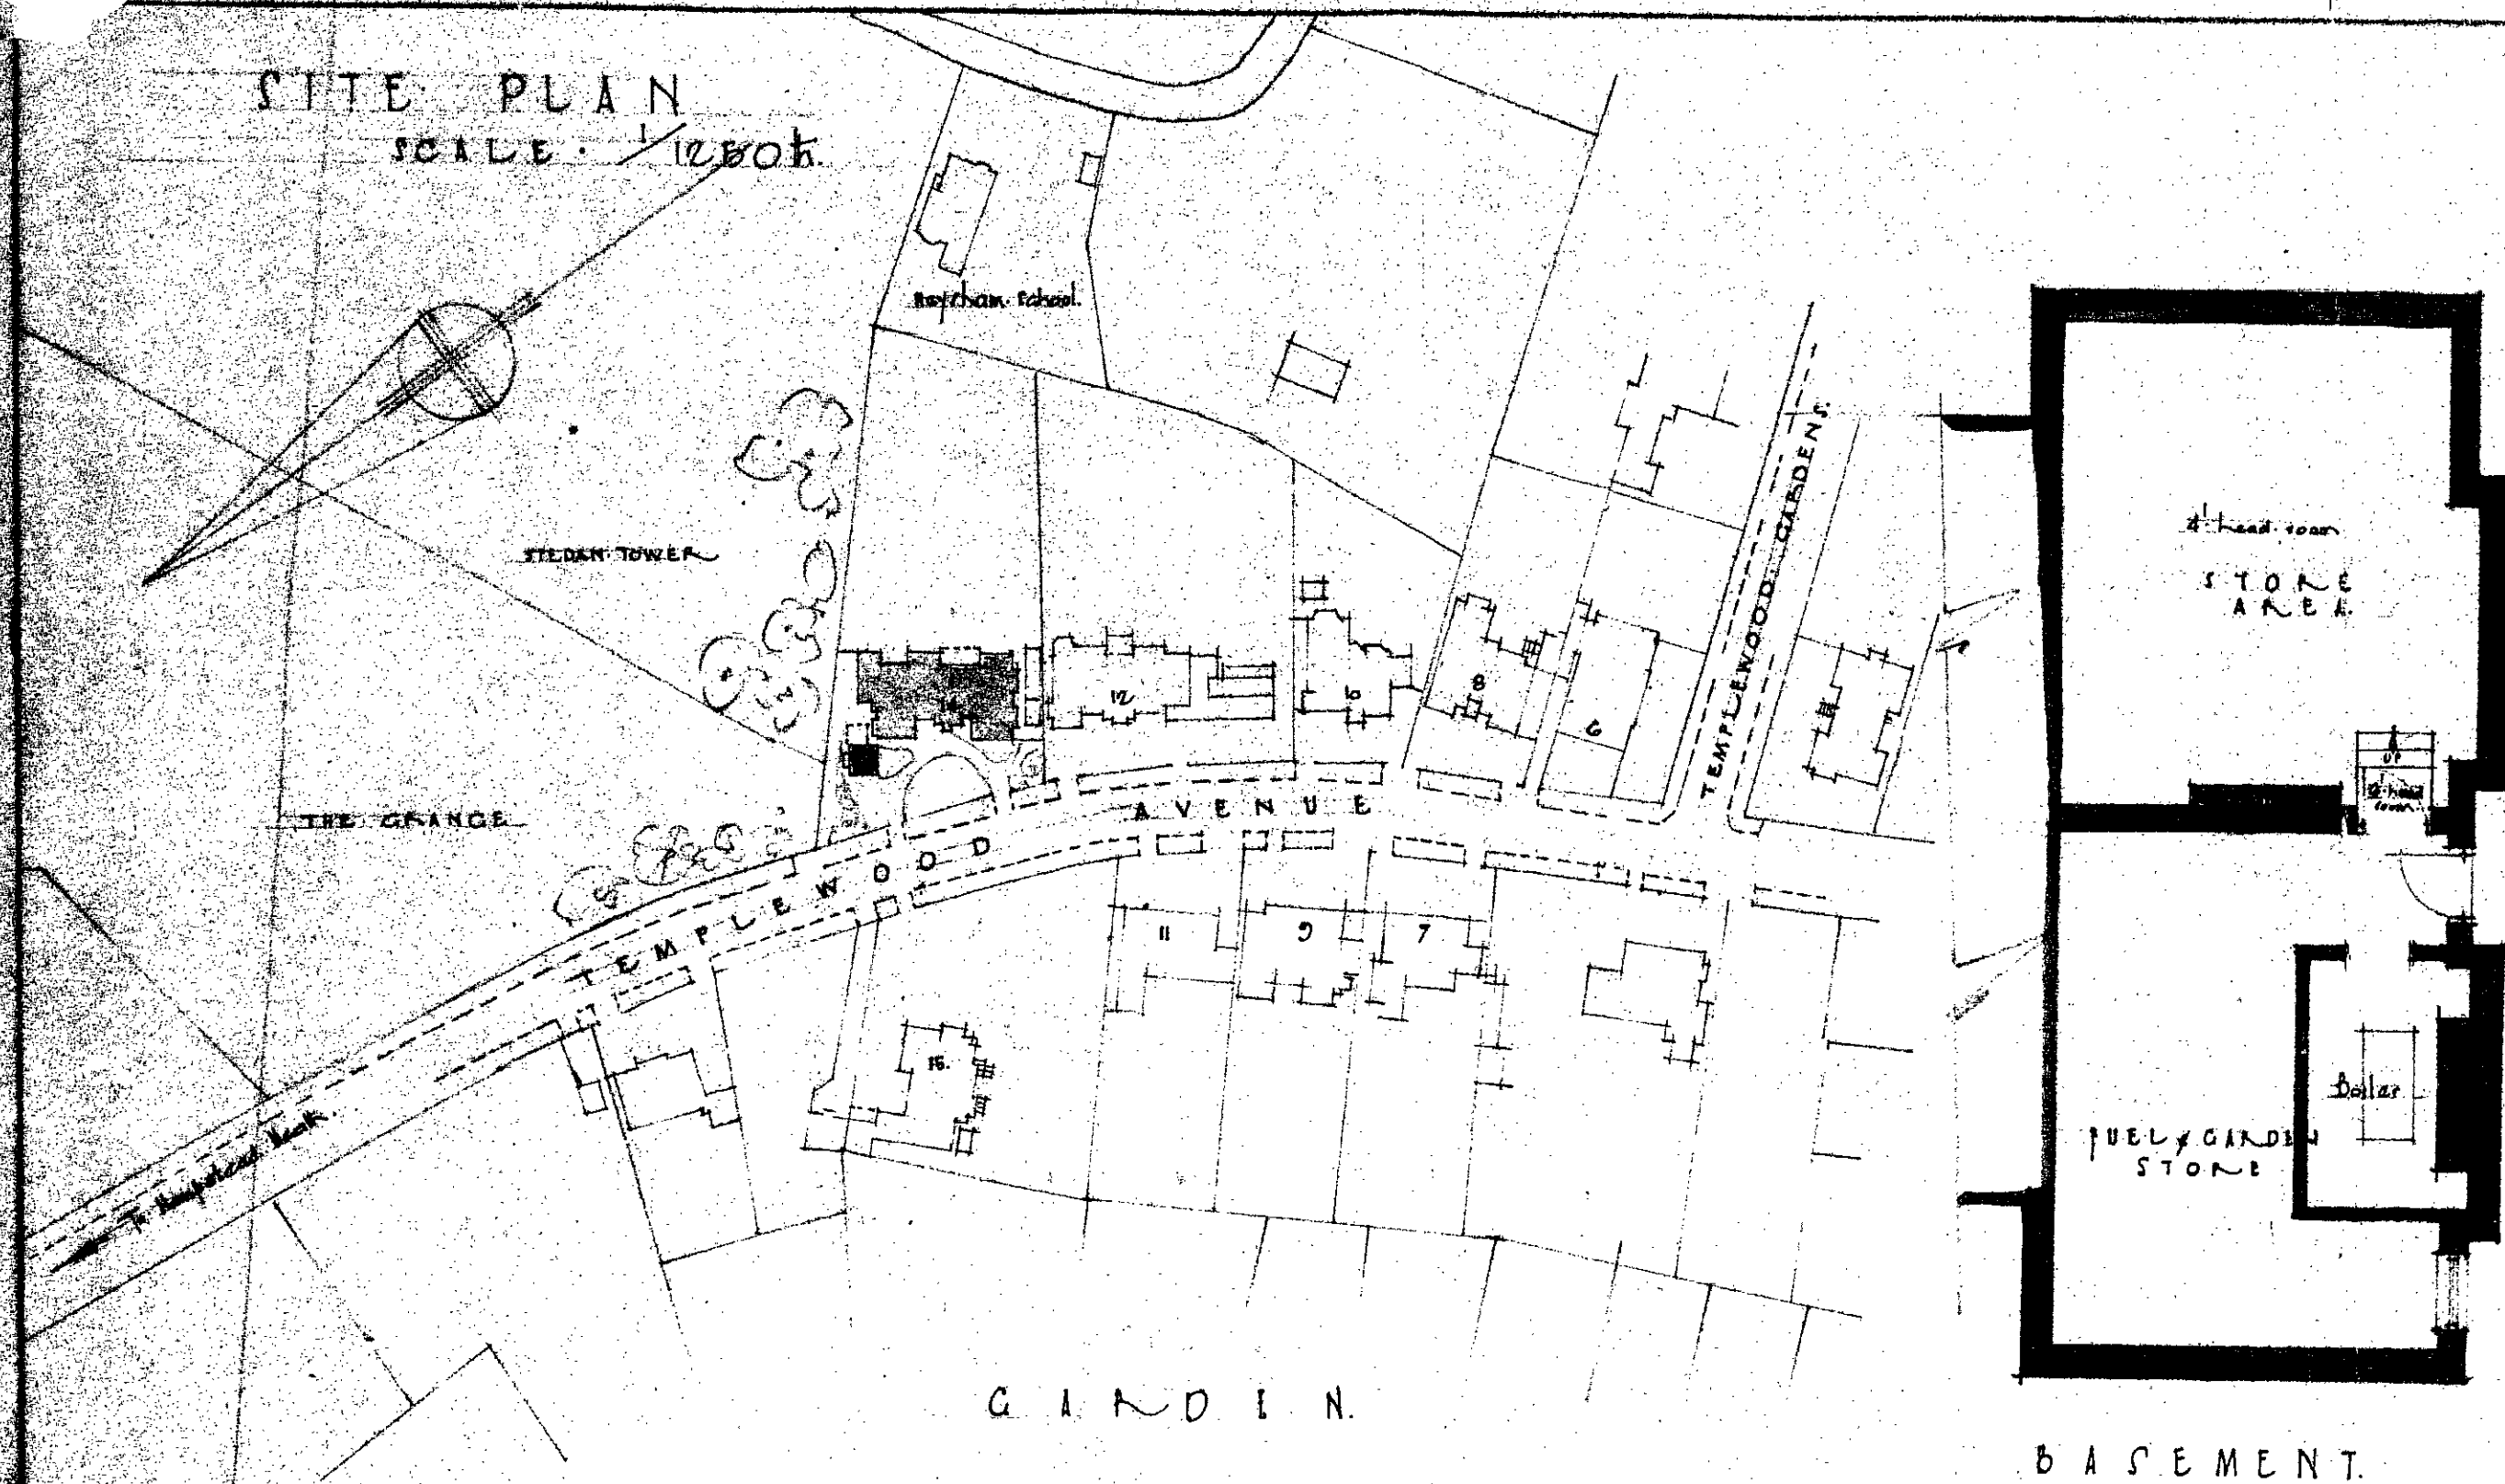

Nº. 14. TEMPLEWOOD AVENUE. LONDON. N.W. 3
PROPOSED CONVERSION
INTO SIX SELF-CONTAINED FLATS

PROPOSED CONVERSION
INTO SIX SELF-CONTAINED FLATS

INTO. SIX. SELF. CONTAINED. FLATS

3143

SCALE: 1/8" = 1' 0"
 DRAWING: Plans CL/1
 DATE: MAY 1956
 BY: H.V.

D R G: N o . Plans CL/I.
D A T E . M A Y . 1956

D. A. T. E. MAY 1956

E. Y. LEECE. A. N. B. A.
J. N UDEL. A. N. C. S. A. A. I.
Chartered Architects & Surveyors.
5, HUNGBFORD RD. London. N. 7.

J. N U D E L. A. R. I. C. C. A. A. I.

Chartered Architects & Surveyors

21. HUNGERFORD. RD. London. N.7.