

DB/16/A/31709

JOB TITLE 22 WINDMILL HILL NW3
 Client G STONE ESQ
 Sheet title SECTION EE

No.	REVISIONS

Contractors to check all dimensions on site


Drawn by GRM

Date JUNE 1980


Scale 1:48

ARCHITECTS TED LEVY, BENJAMIN & PARTNERS
 18 ROLLY BUSH VALE LONDON NW3 - 01-435 3016-7-8-9

359
 5A

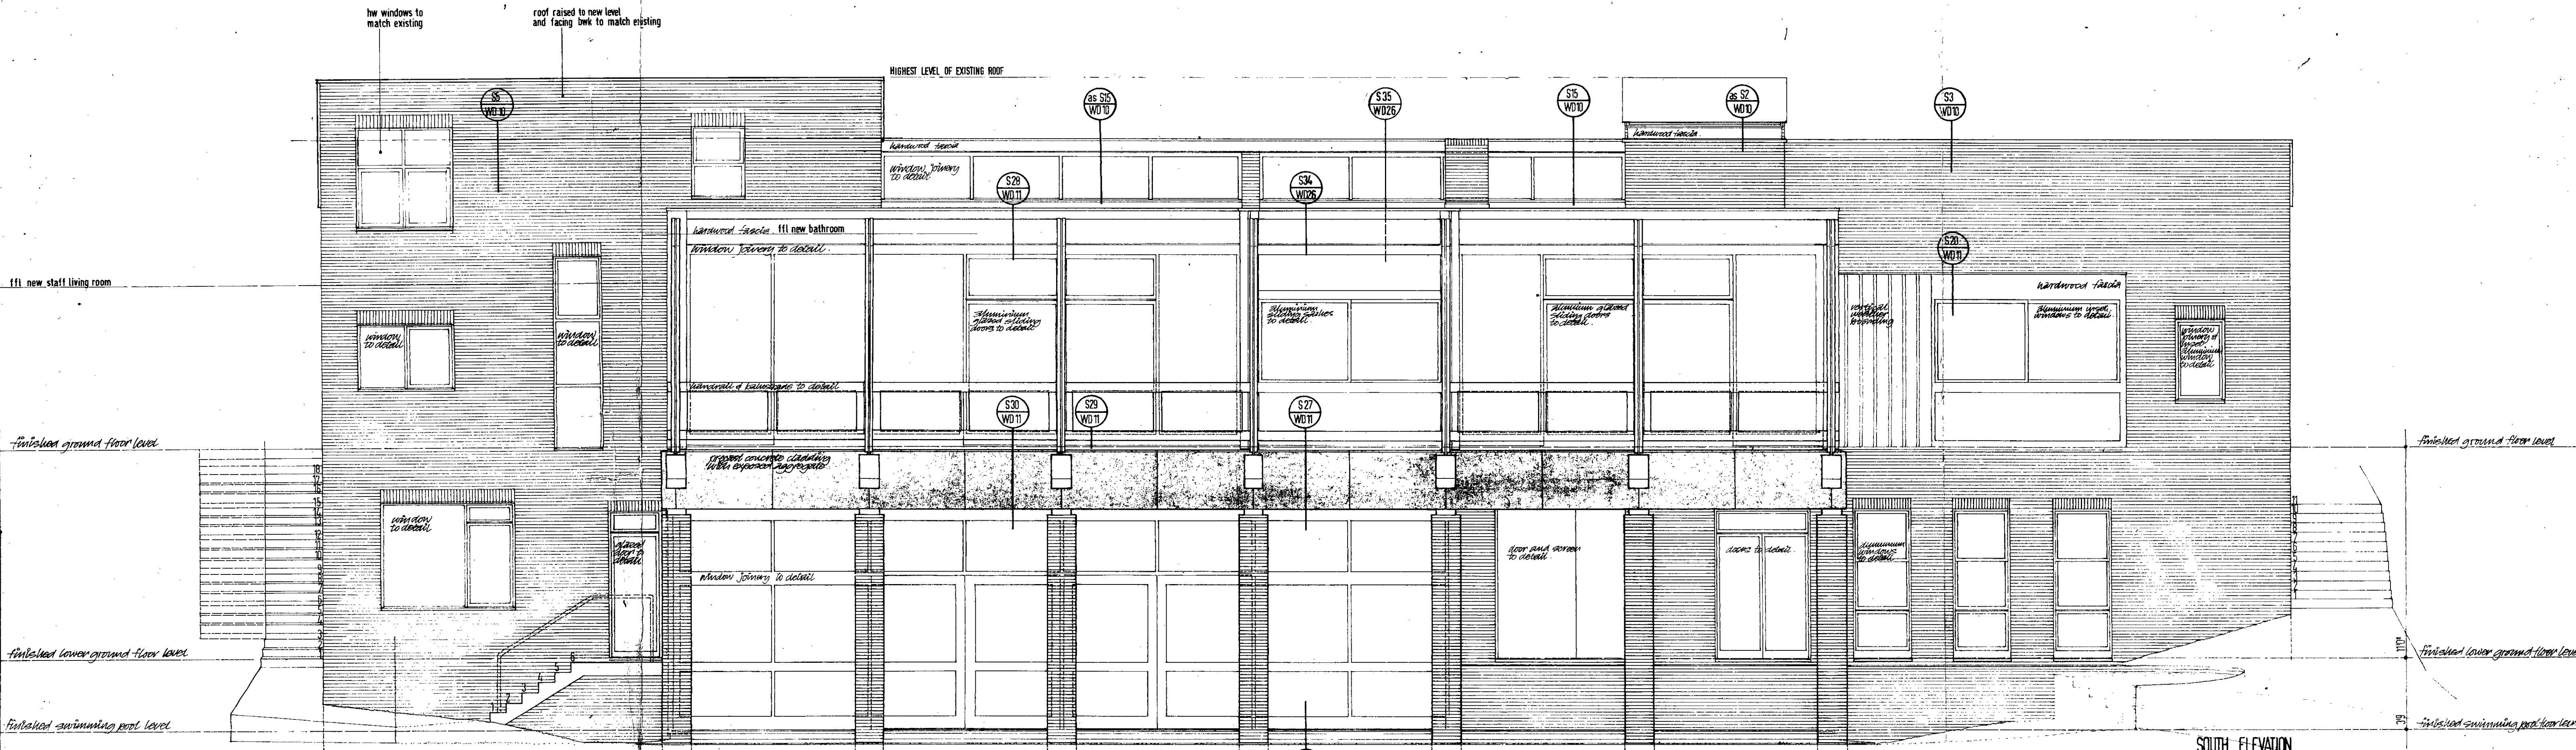

SOUTH ELEVATION

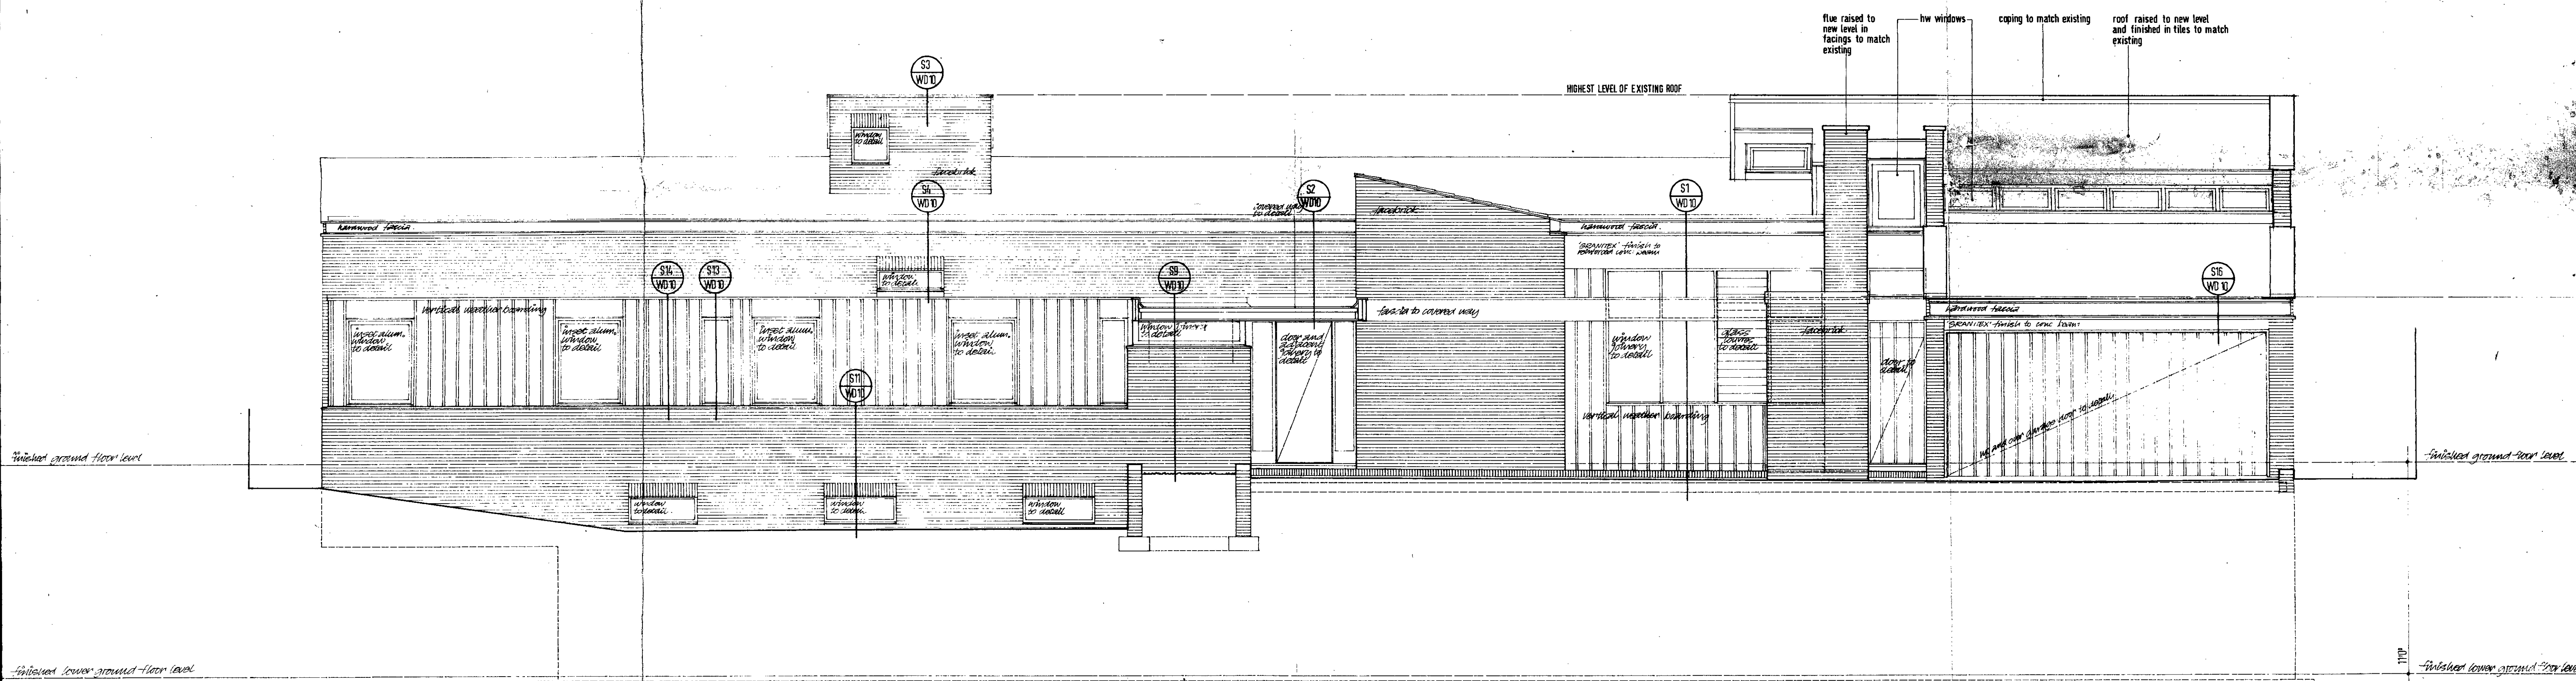

NORTH ELEVATION

D6/16/A/3709

REVISIONS

No.	REVISIONS


Contractors to check all dimensions on site

JOB TITLE 22 WINDMILL HILL NW3
 Client G STONE ESQ
 Sheet title NORTH AND SOUTH ELEVATIONS


Drawn by GRM
 Date JUNE 1980
 Scale 1:48

359
 3A

ARCHITECTS TED LEVY, BENJAMIN & PARTNERS
 11 HOLLY BUSH VALE LONDON NW3 · 01-436 9016-7-8-9

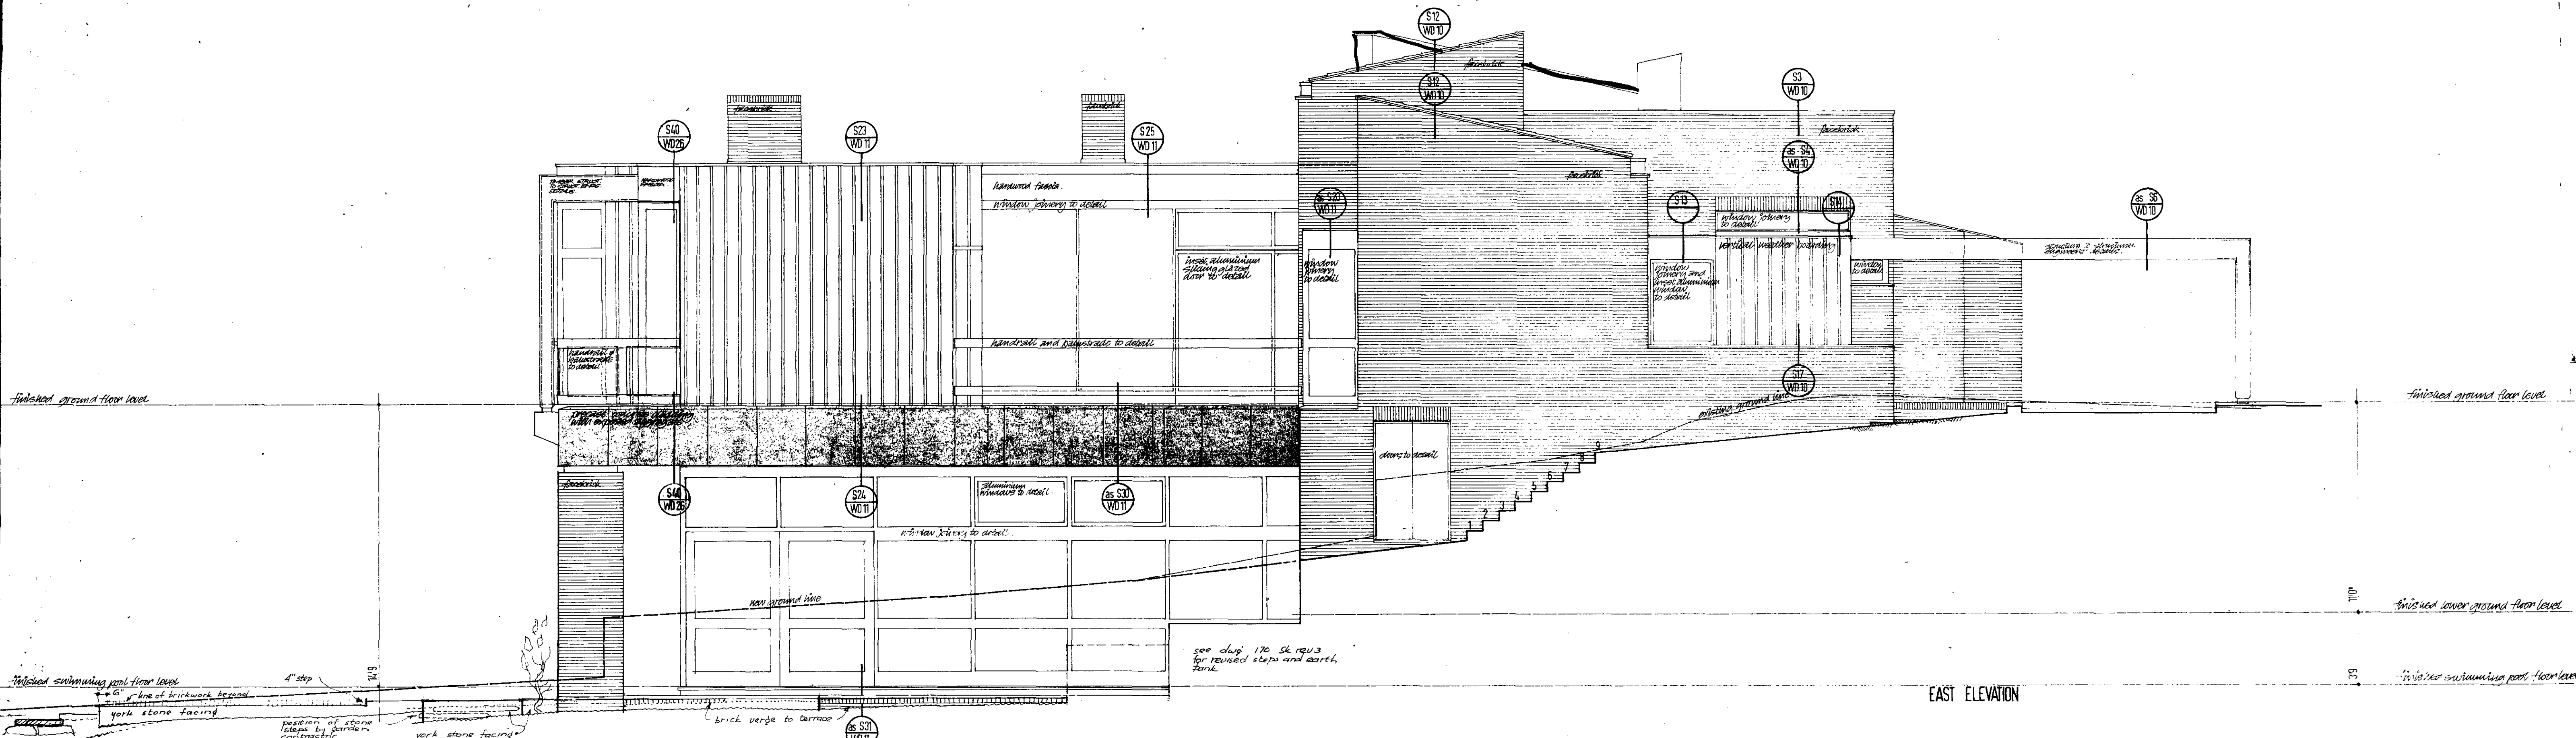

EAST ELEVATION

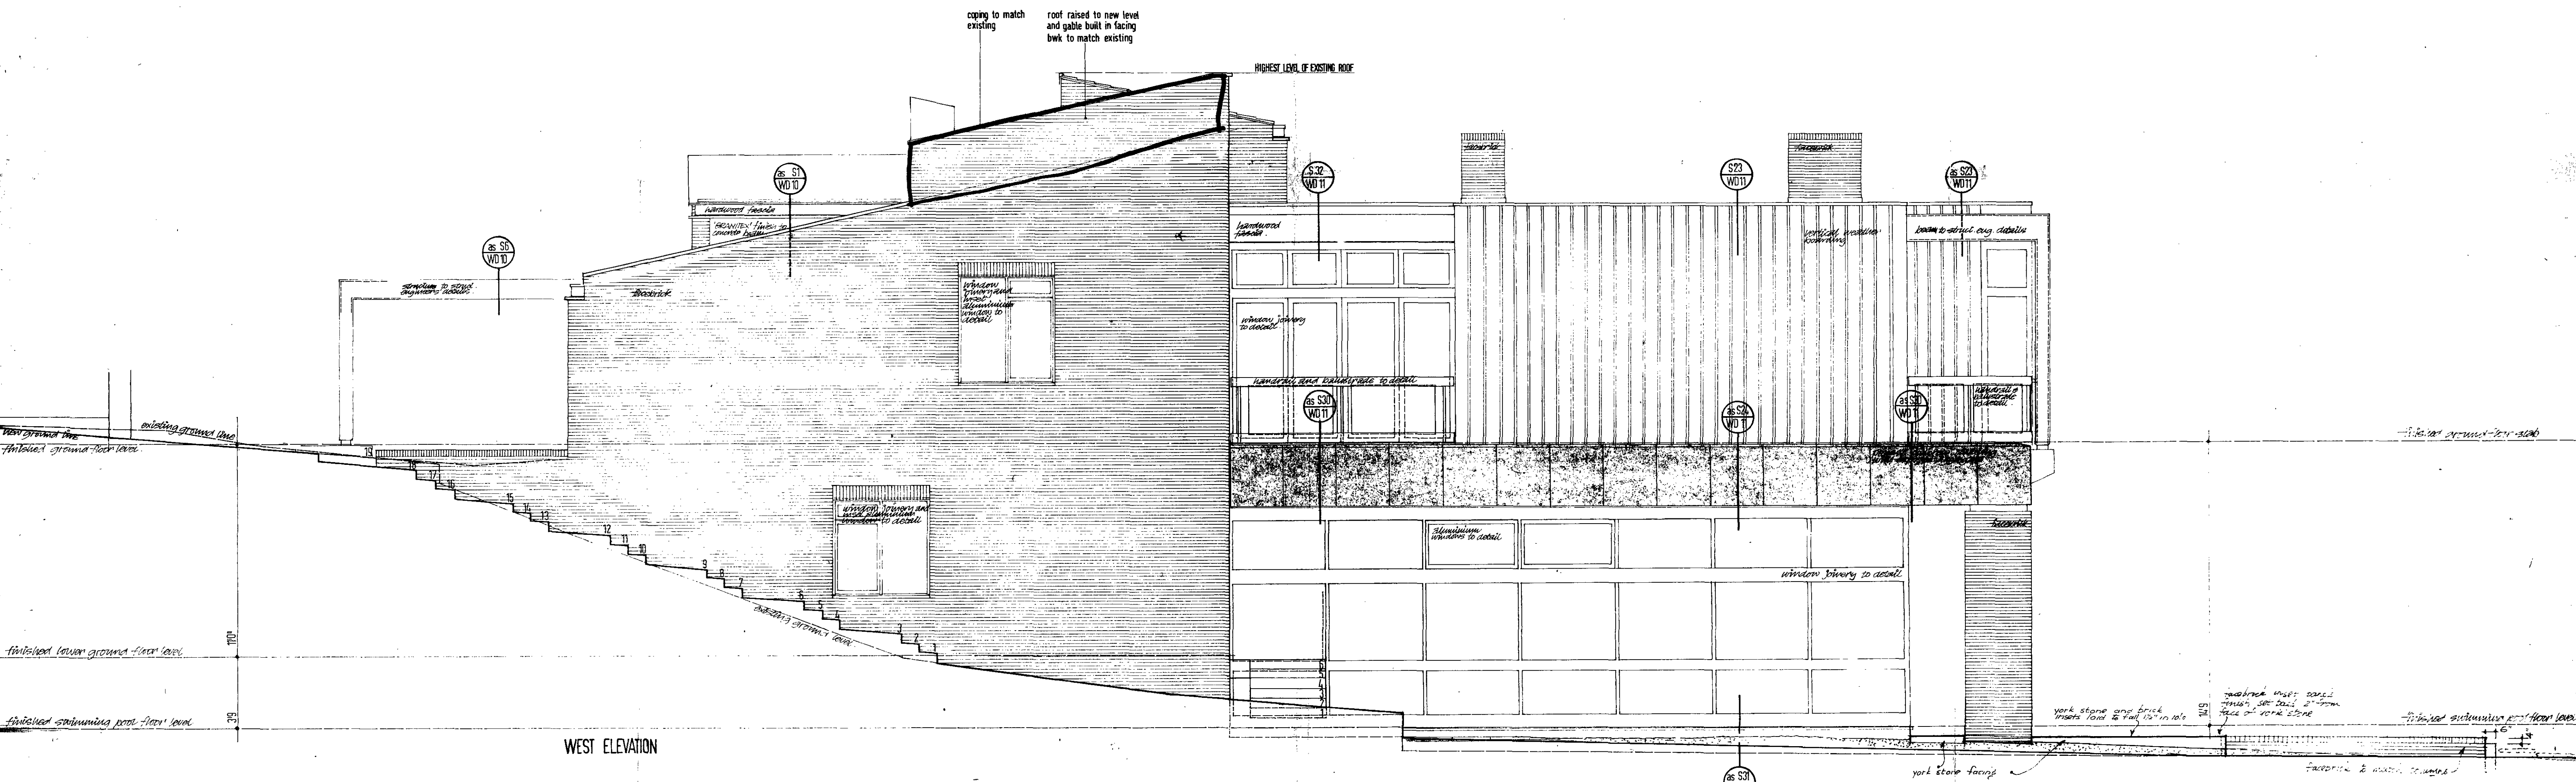

WEST ELEVATION

22/16/A/31709
 No. REVISIONS
 Contractors to check all dimensions on site

JOB TITLE 22 WINDMILL HILL NW3
Client G STONE ESQ
Sheet title EAST AND WEST ELEVATION

Drawn by GRM
 Date JUNE 1980
 Scale 1:1/8
 359
 4A

ARCHITECTS TED LEVY, BENJAMIN & PARTNERS
 16 HOLLY BUSH VALE LONDON NW3 01-435 9016-7-8-9