



SIDE ELEVATION on A-A

FRONT ELEVATION

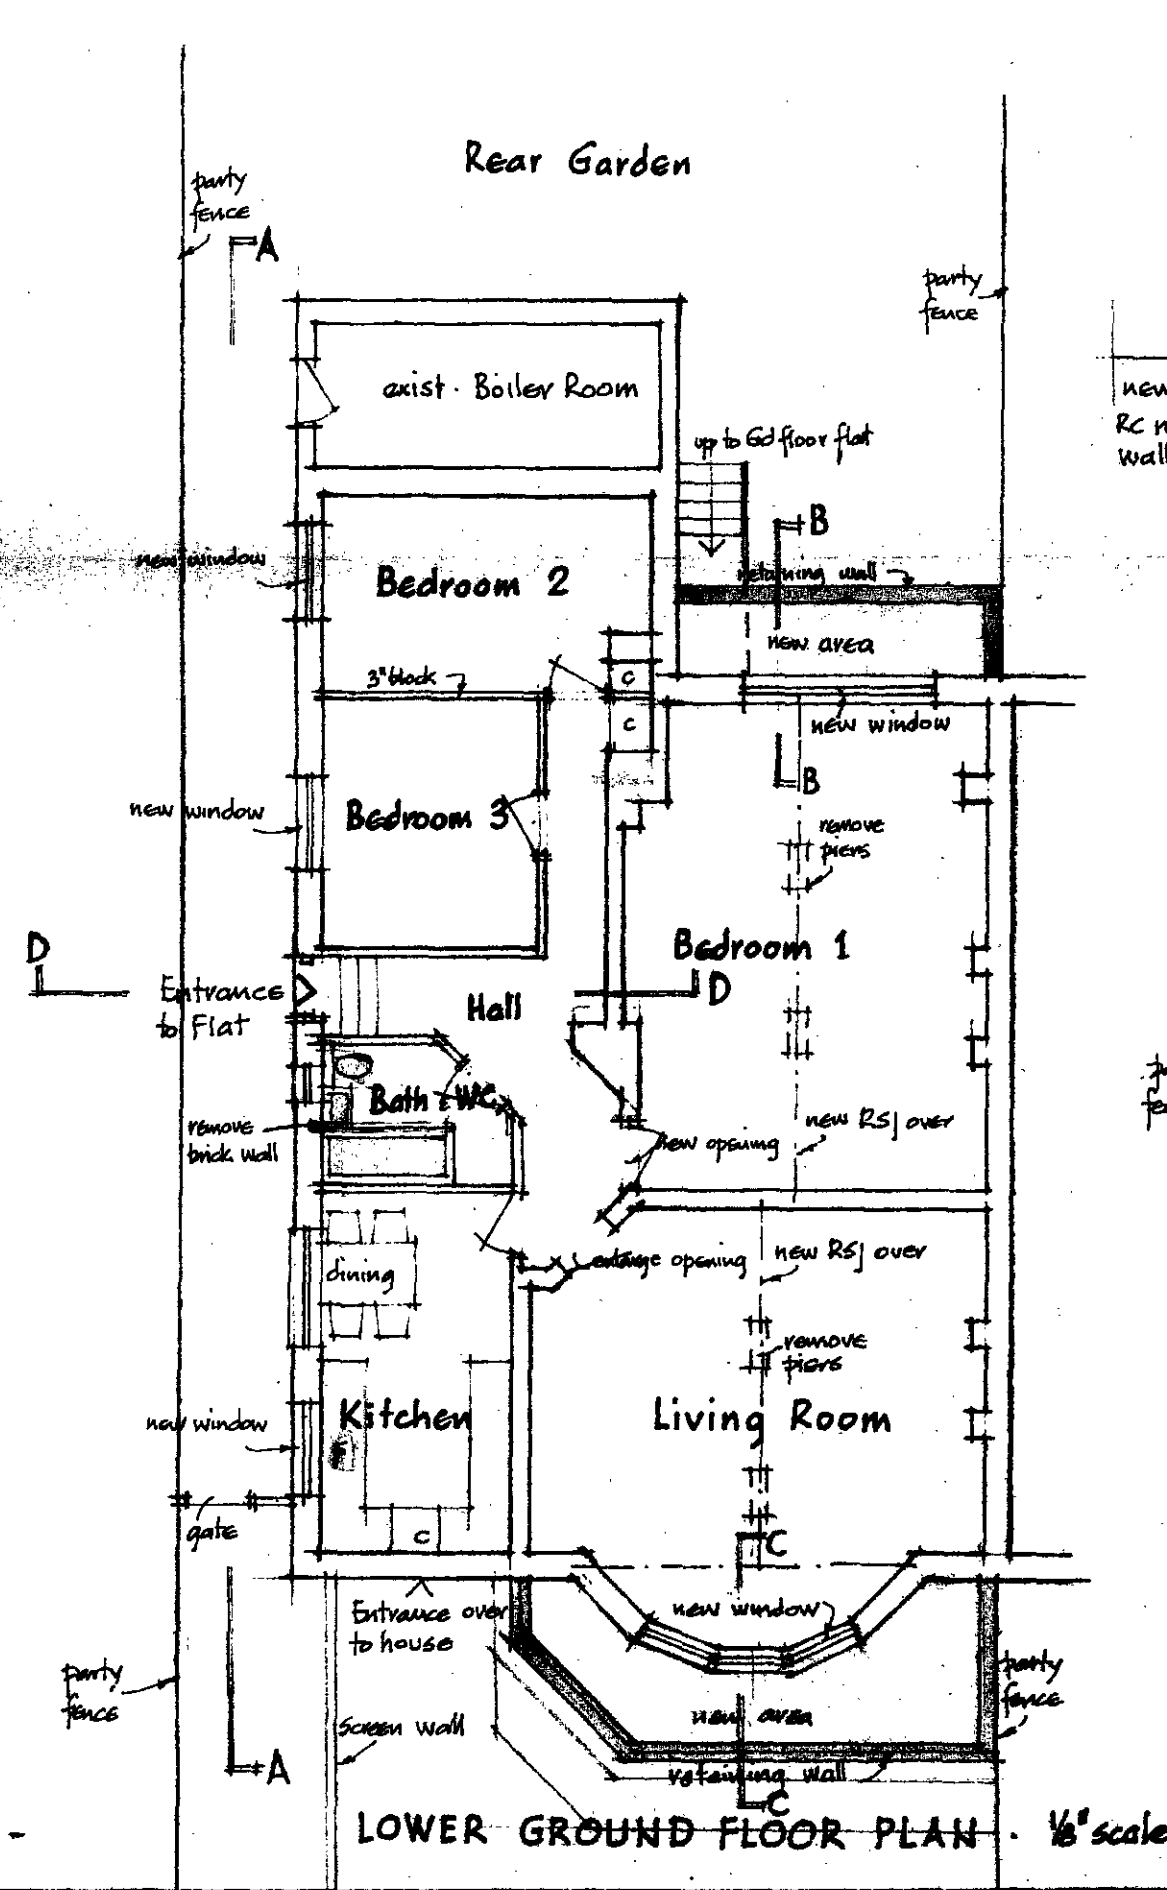


LOWER GROUND FLOOR PLAN - 1/8" scale

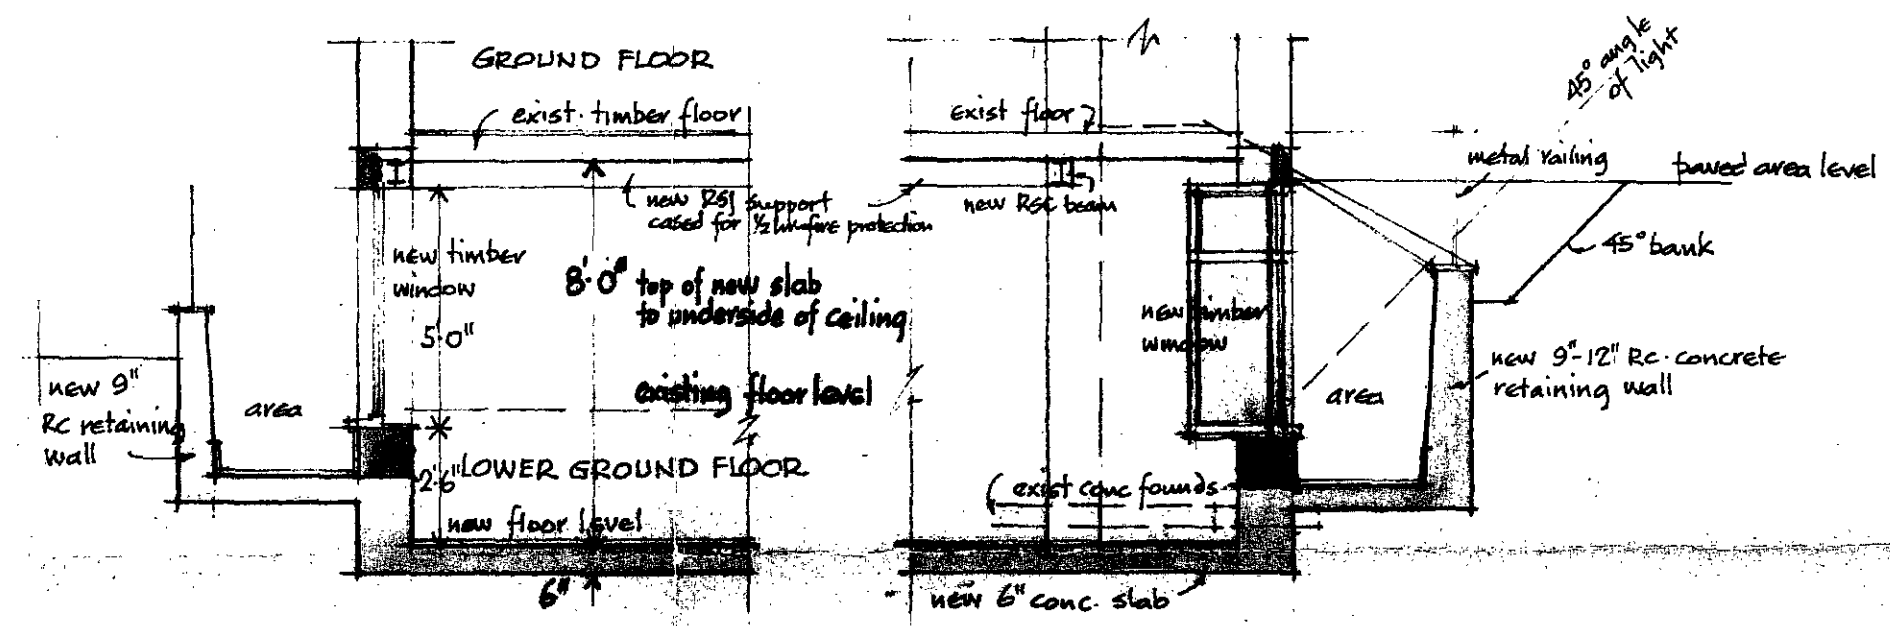


SECTION B-B

SECTION C-C 1/4" scale

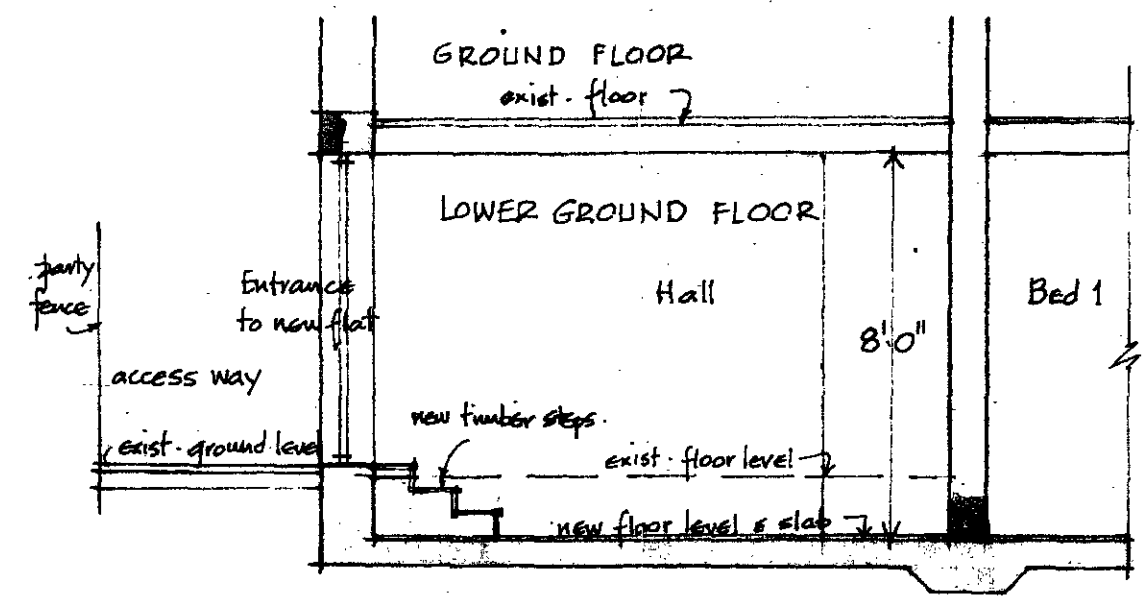

SECTION D-D 1/4" scale

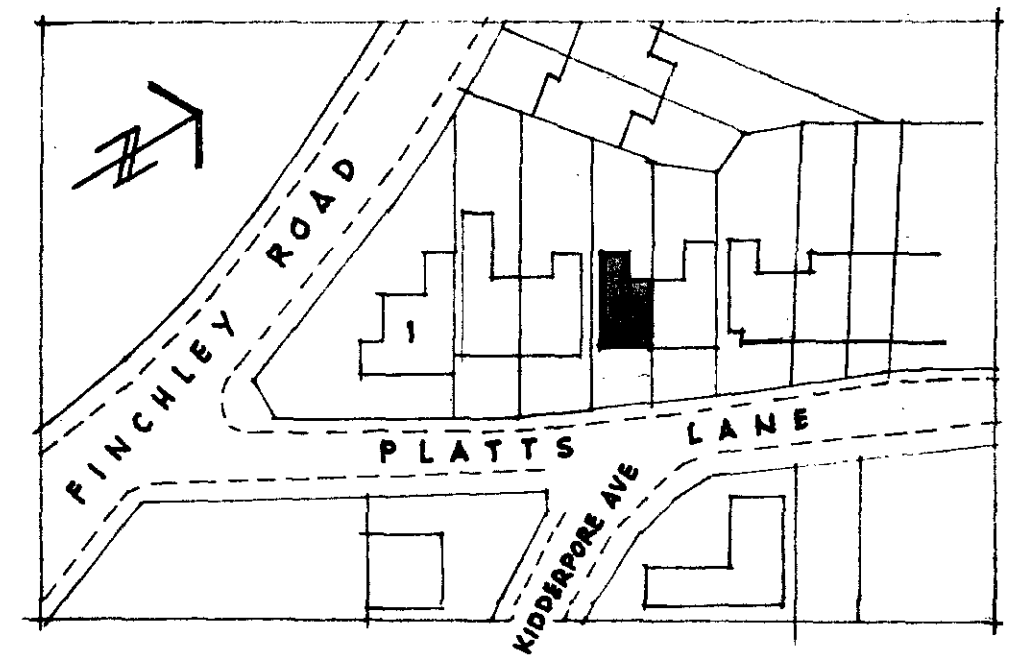

BLOCK PLAN Scale - 1:1250

LONDON BOROUGH OF CAMDEN
TOWN AND COUNTRY PLANNING ACTS
27 OCT 1981
PLANS APPROVED
ON BEHALF OF THE COUNCIL

CTP/E4/3/10/32773.

PROPOSED ALTERATIONS & PROVISION
OF NEW FLAT - LOWER GROUND FLOOR -
NO 7 - PLATTS LANE - N.W.3

DRG. NO 810/2
Scales: 1/8" & 1/4" = 1'0"
Date - July 1981

I. MARKHAM A.R.I.B.A.
298 West End Lane. NW6.
Phone - 435.1789.