


Notes

KEY


- 1. Vanity basin
- 2. Standard bed (Kings fund bed possible)
- 3. bedside trolley
- 4. TV/drawer unit
- 5. 600x600 hanging cup, suitcases over
- 6. w.c., high level eastern
- 7. bath
- 8. Industrial washing m/c
- 9. sluice sink (re-use)
- 10. bed pan washer (re-use)
- 11. cleaner sink (re-use)
- 12. s/s double sink & drainer units with elect cooker
- 13. fridge
- 14. freezer
- 15. gas boiler

GROUND FLOOR PLAN

B

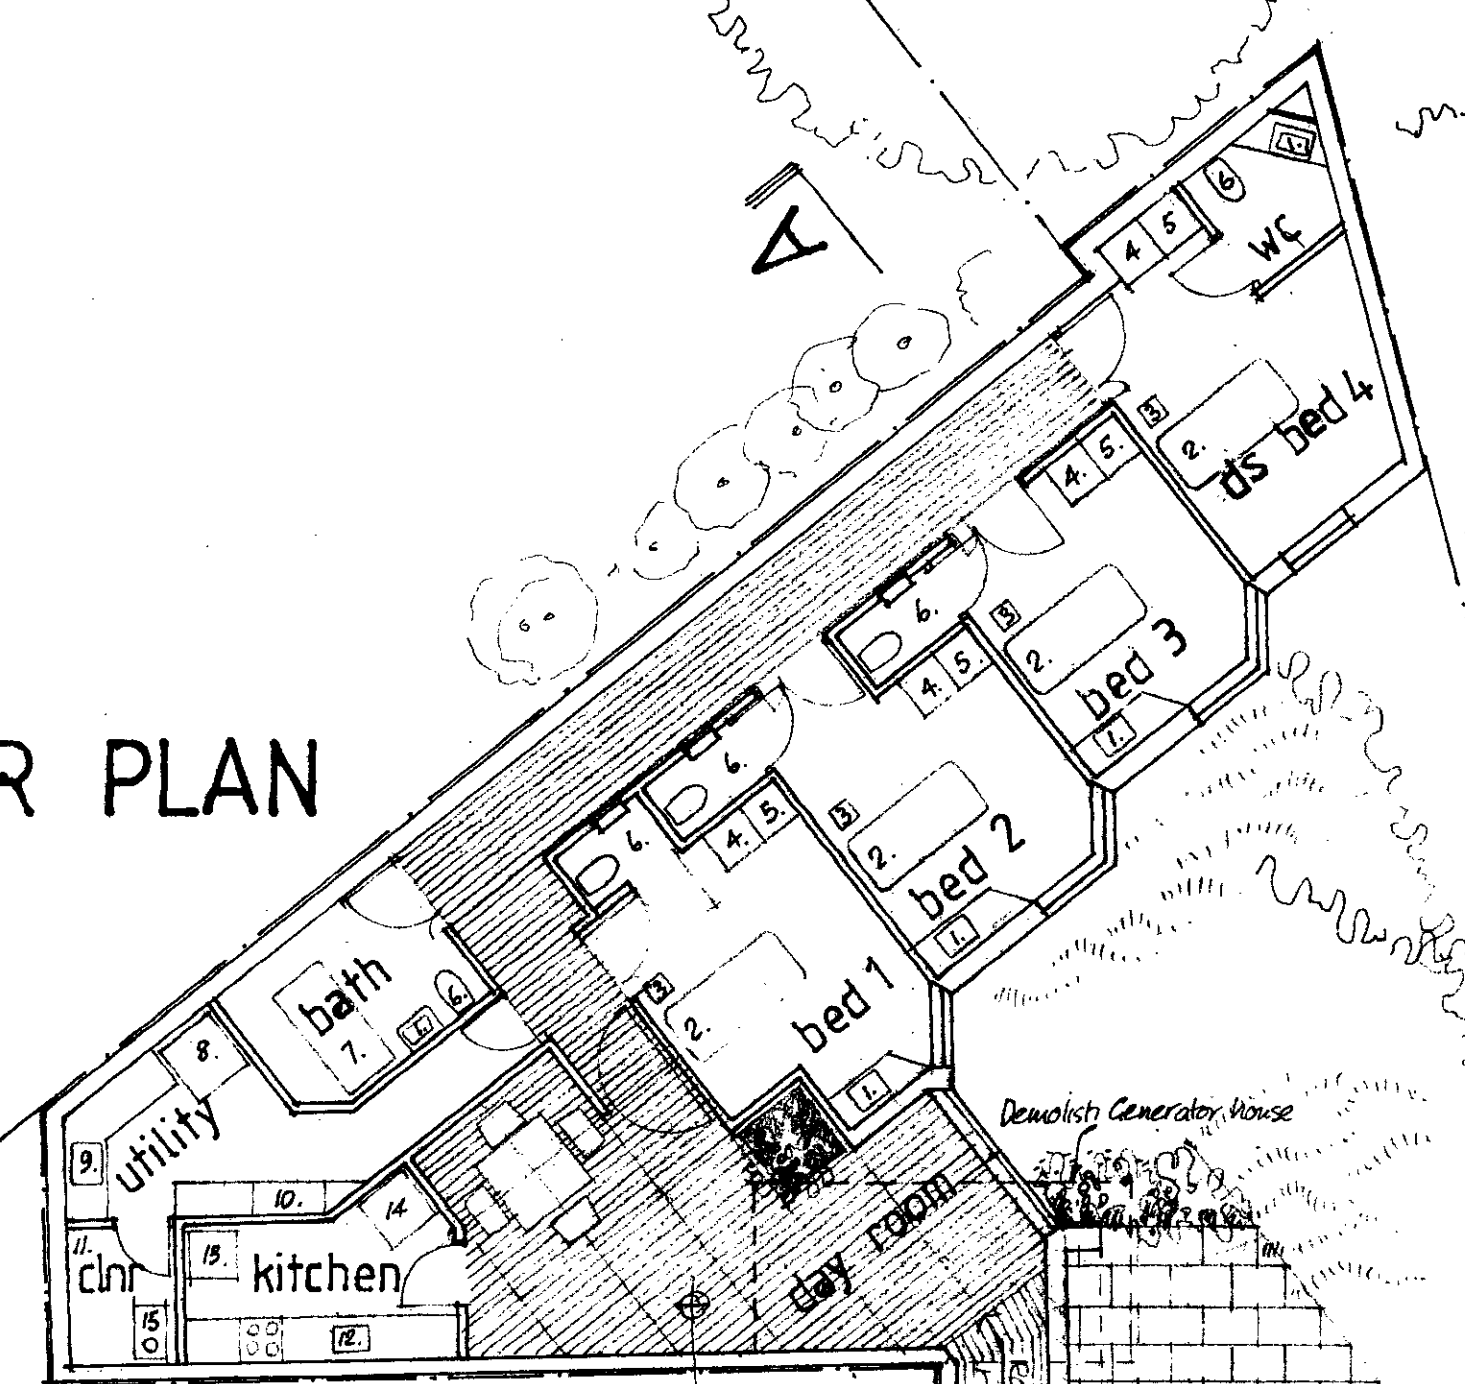


ROOF PLAN

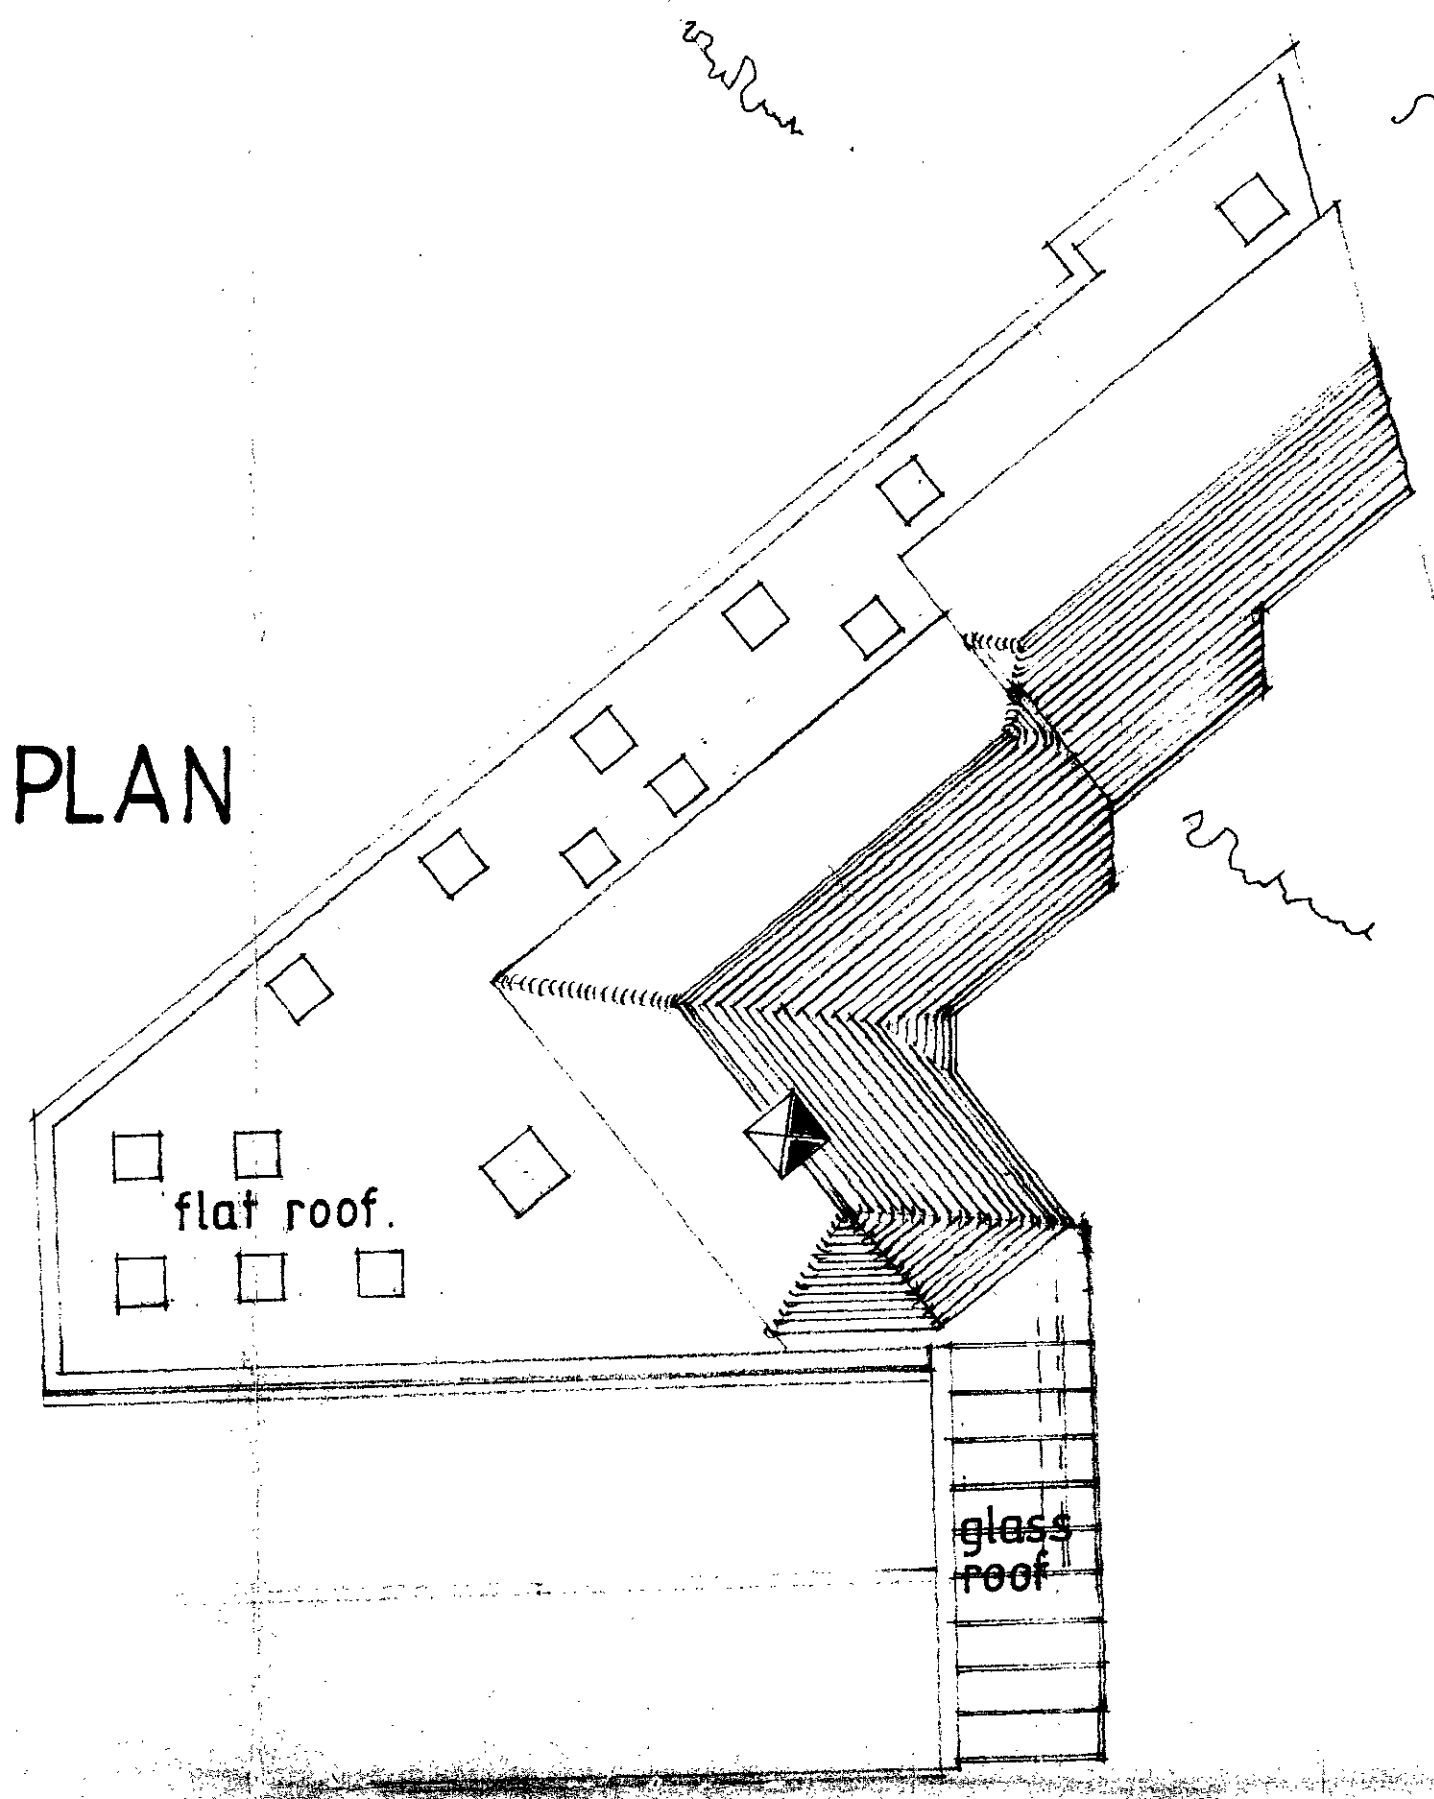


EXTERNAL FINISHES


- Pitched roof: H/m Keuper tiles
- Flat roof: Asphalt with rooflights
- Brickwork: to match existing
- Windows: Aluminium d/h sashes in timber frames

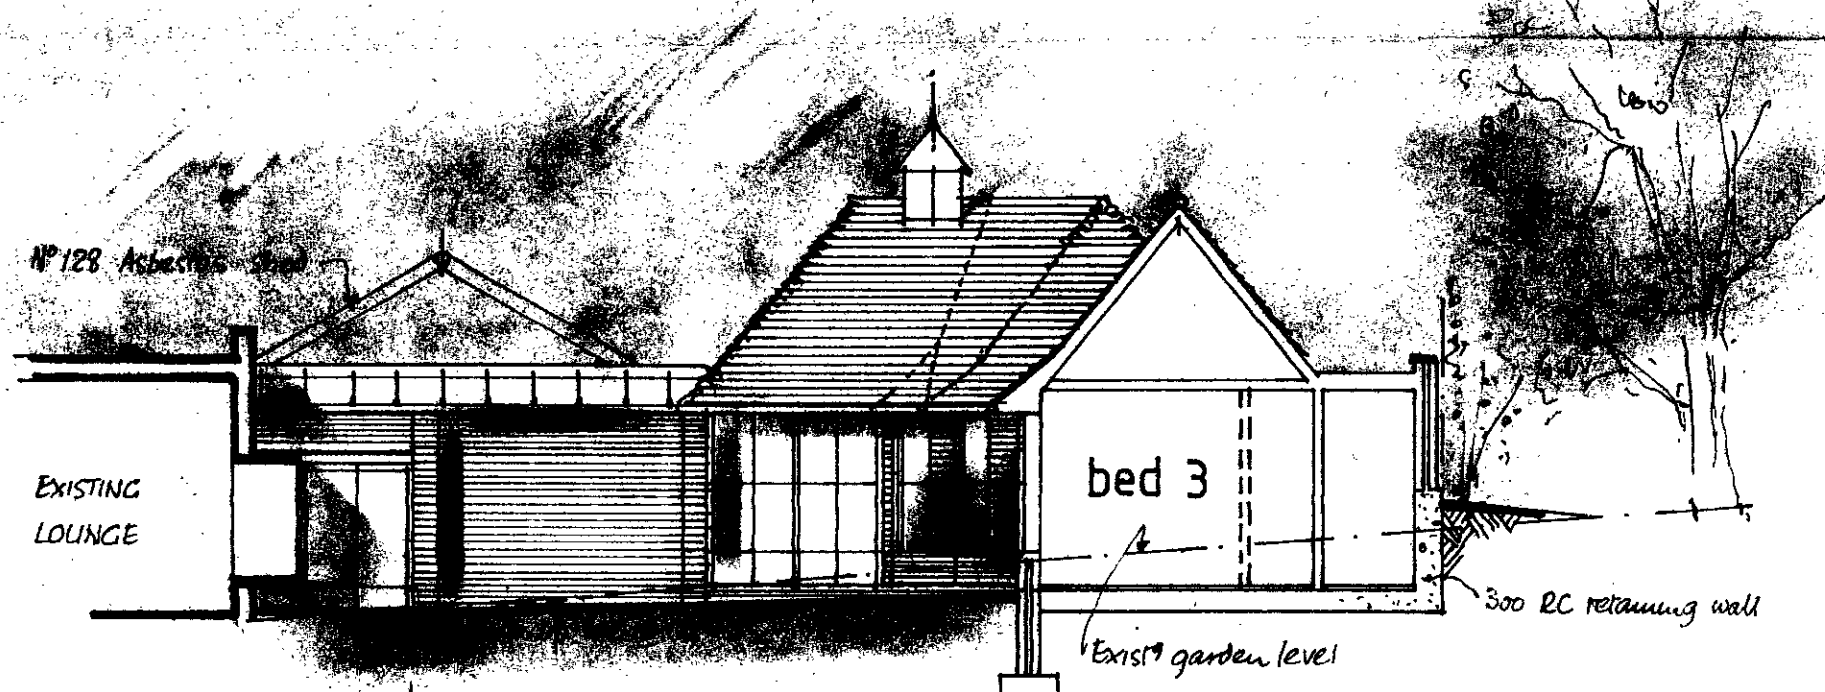

SECTION A-A

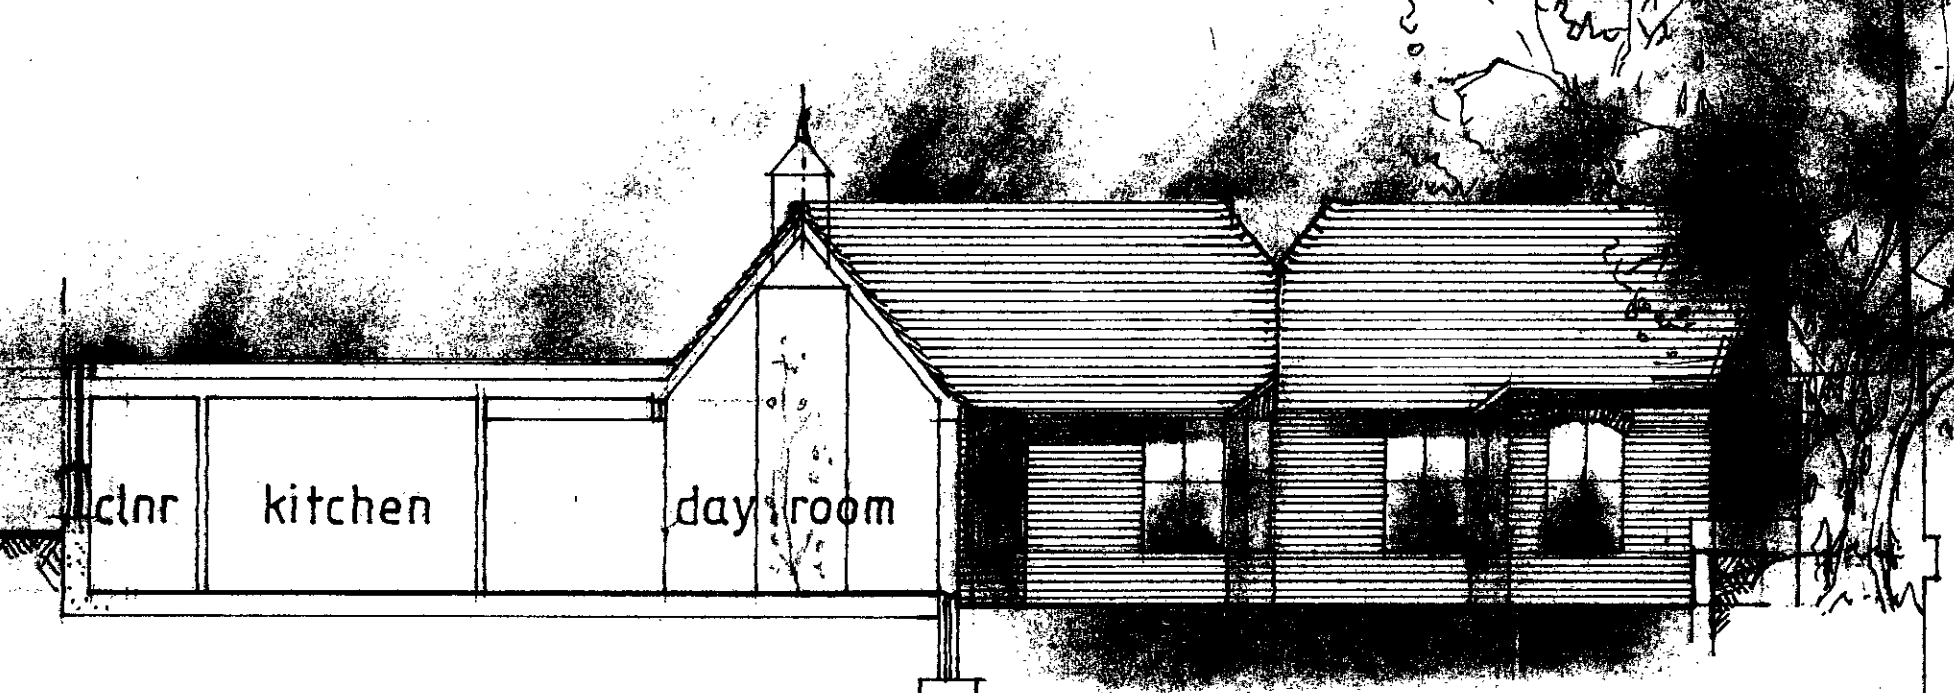

SECTION B-B

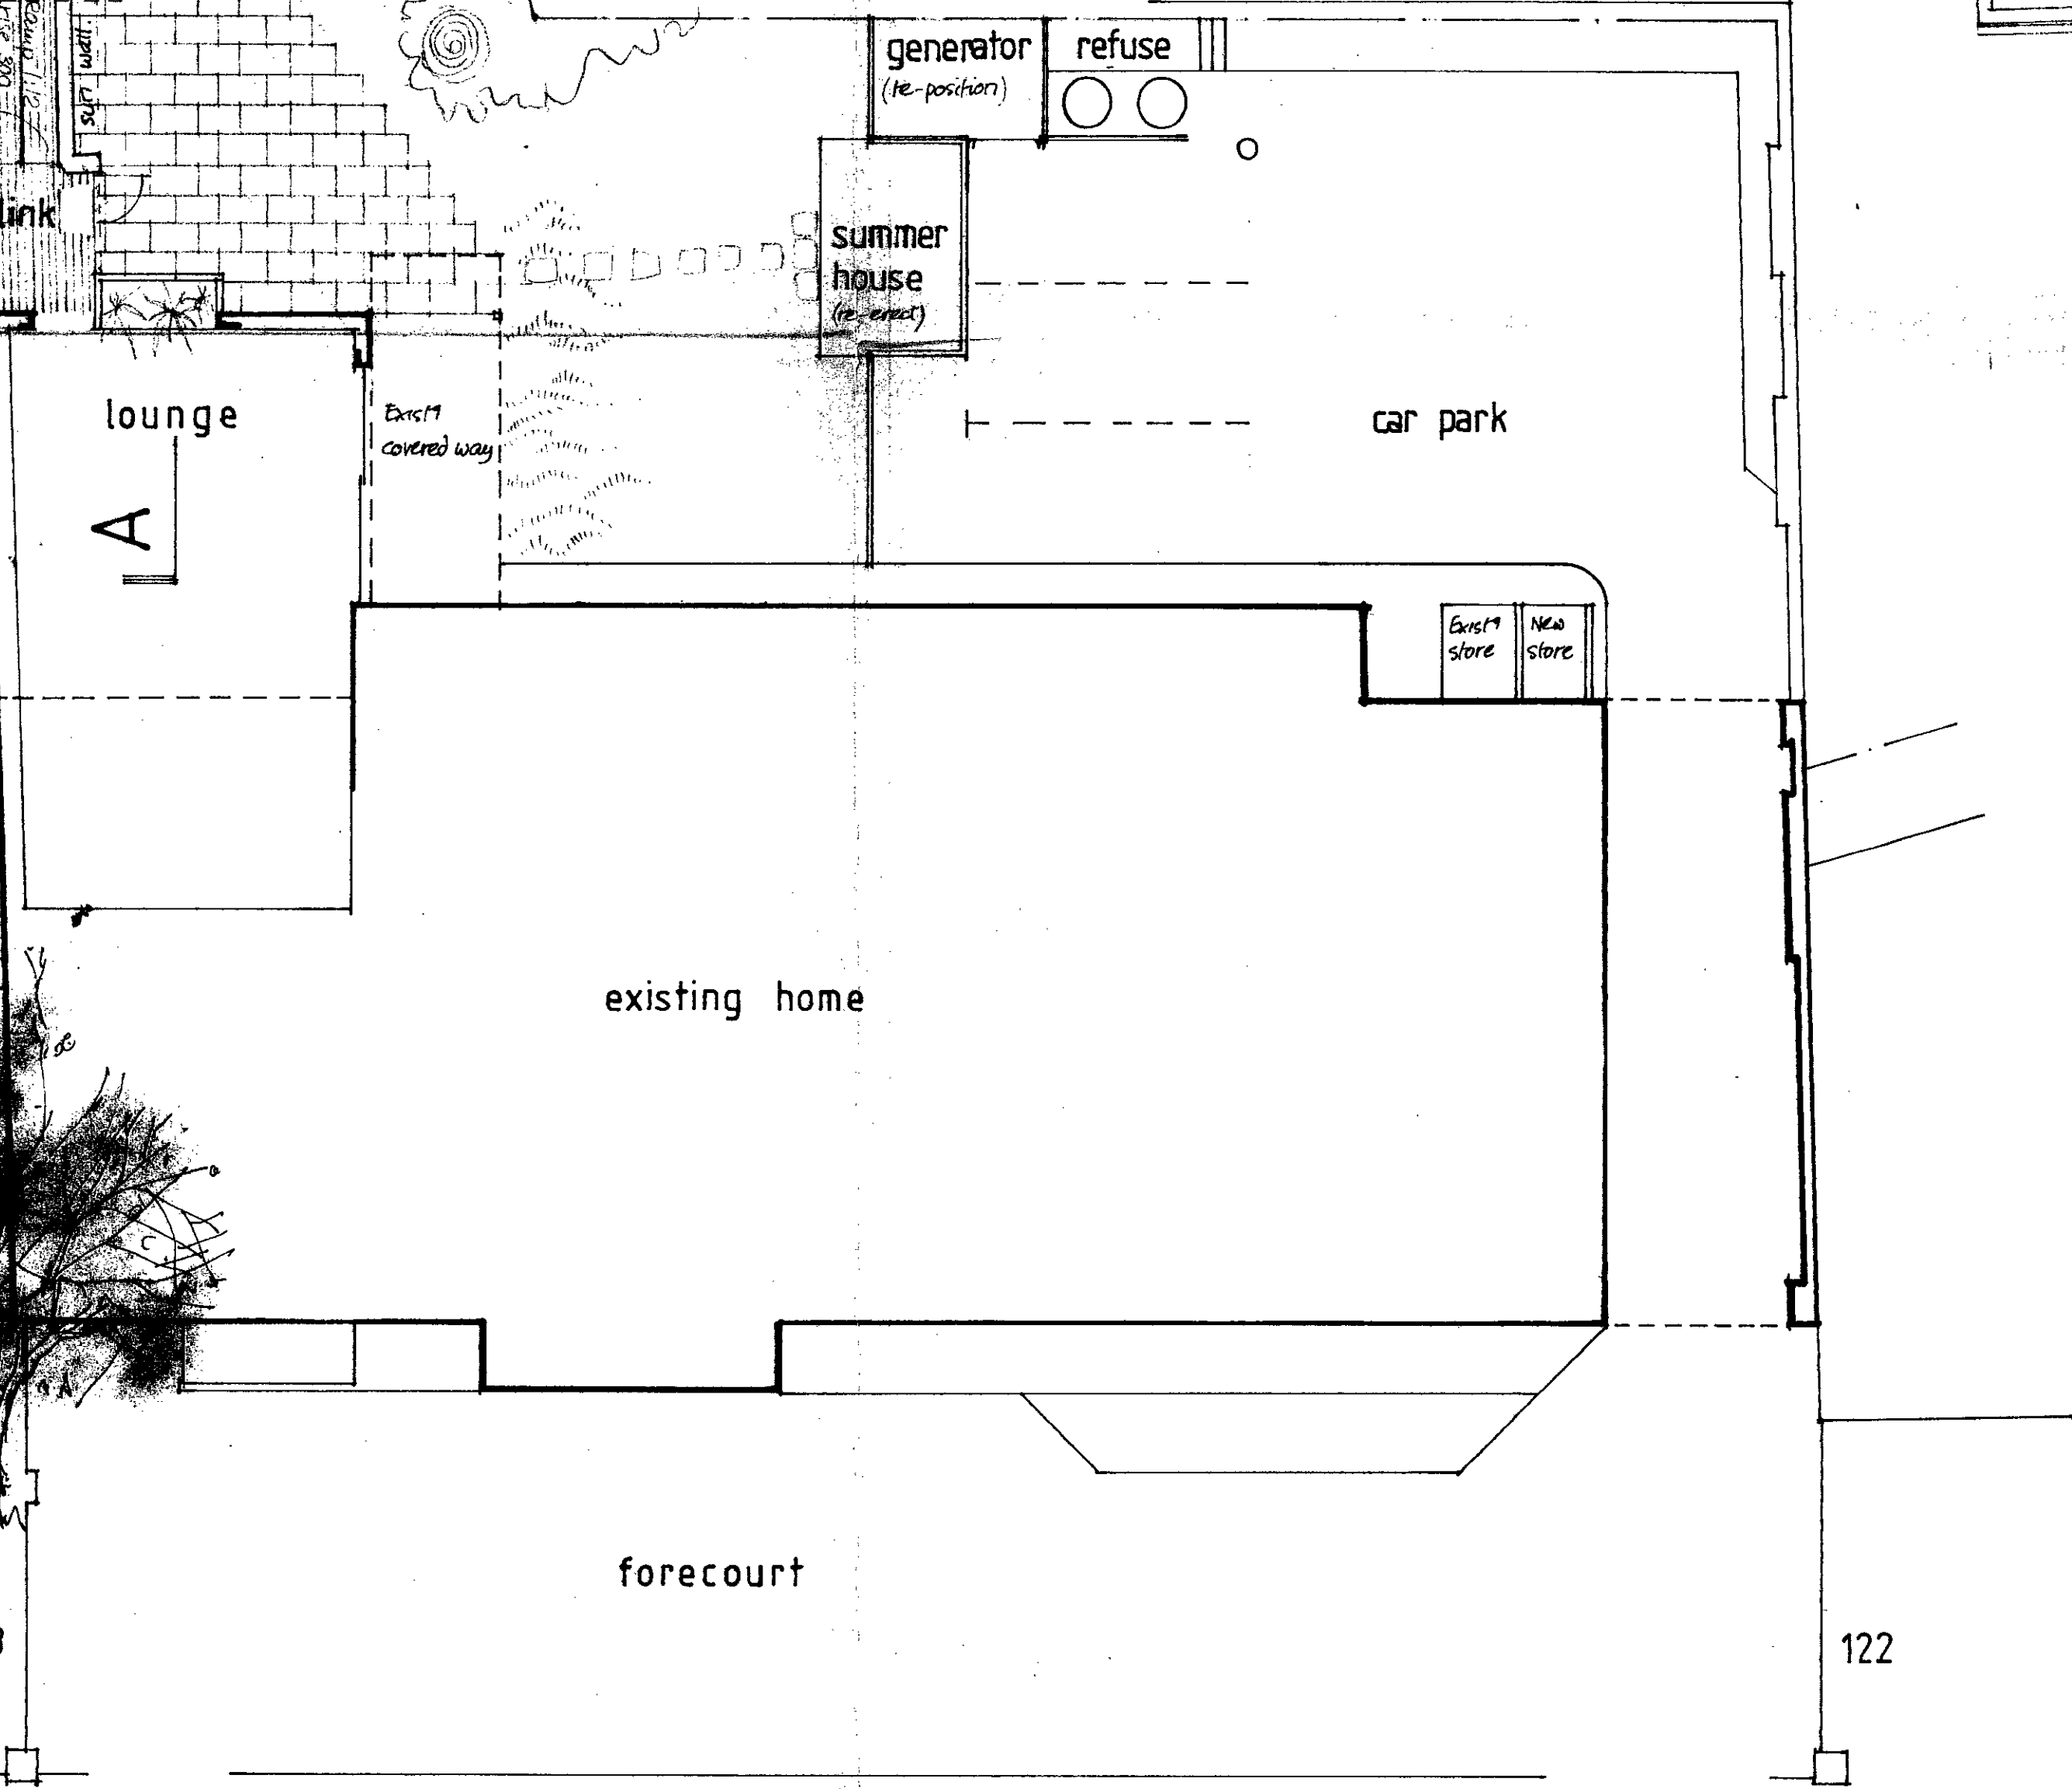

LONDON BOROUGH OF CAMDEN
TOWN AND COUNTRY PLANNING ACTS
03 APR 1985
APPROVED
ON BEHALF OF THE COUNCIL

TP 8402054

Index Revision Date
Contract WESTMOUNT EXTRA CARE UNIT
124-6 Fortune Green Road NW6
Drawing


TP. PLANS + SECTIONS

Job No.	Drawing No.	Revision
0243	EC2	
Scale 1:100	Date Nov 84	

Alfred Lester Associates Architects

43a Hays Mews Mayfair
London W1X 7RU
Telephone 01 - 499 4301

ala

 

Existing Tank Run

3rd

CTF/E4/12/A/06823

Alfred Lester Associates
Chartered Architects


ala

5 Reynolds Close
Hampstead Way London NW11 7EA


Telephone 01-455 4422

000 1112

ala

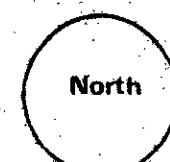


Notes

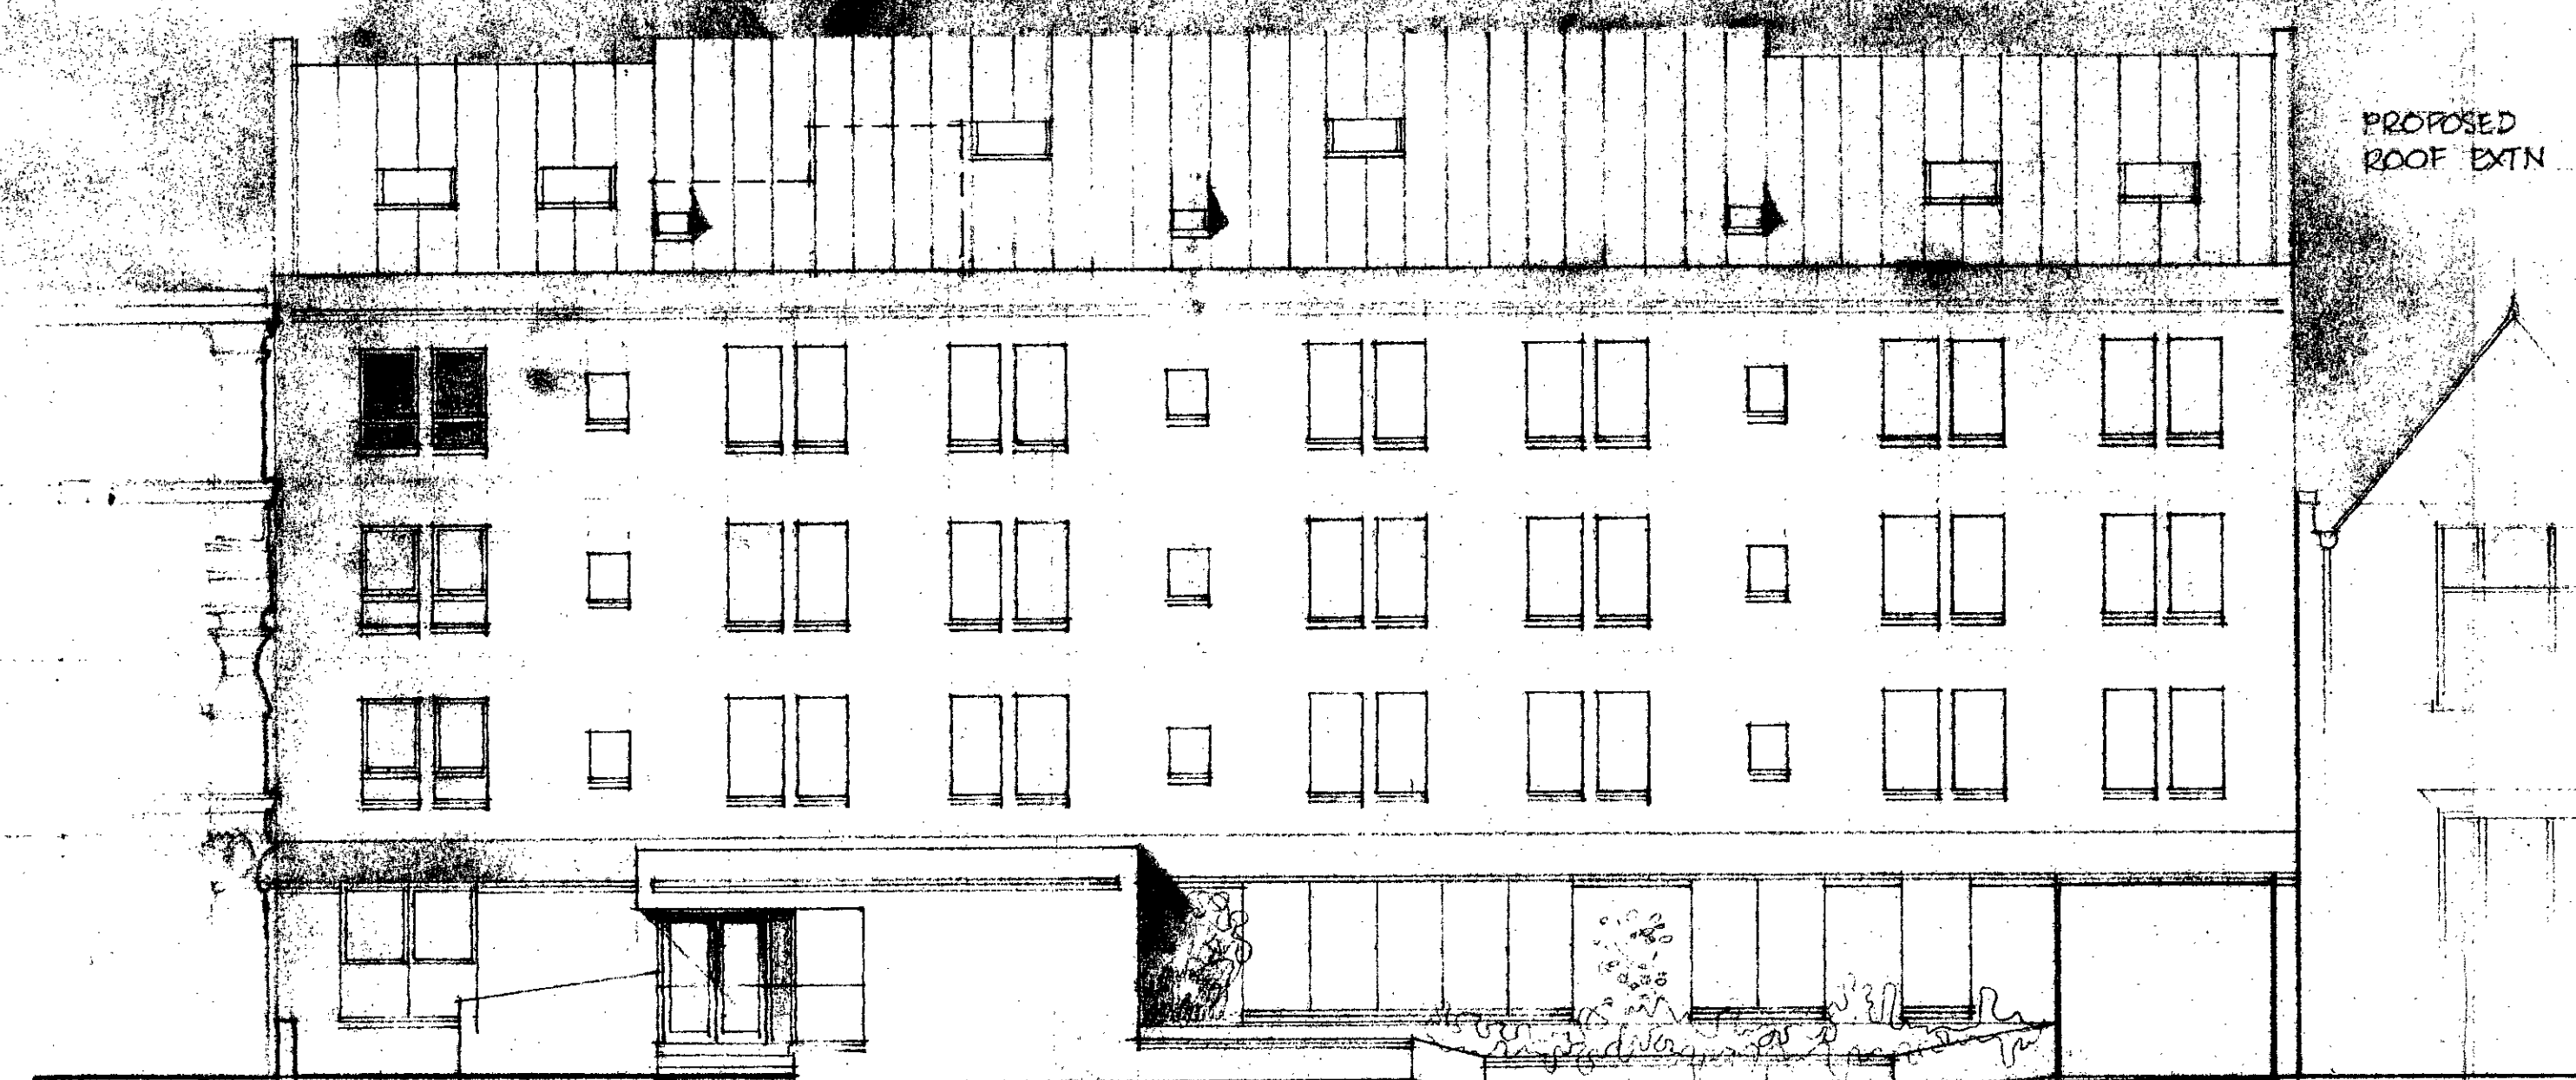


Nº 128

Nº 124-126 FRONT ELEVATION


Nº 122

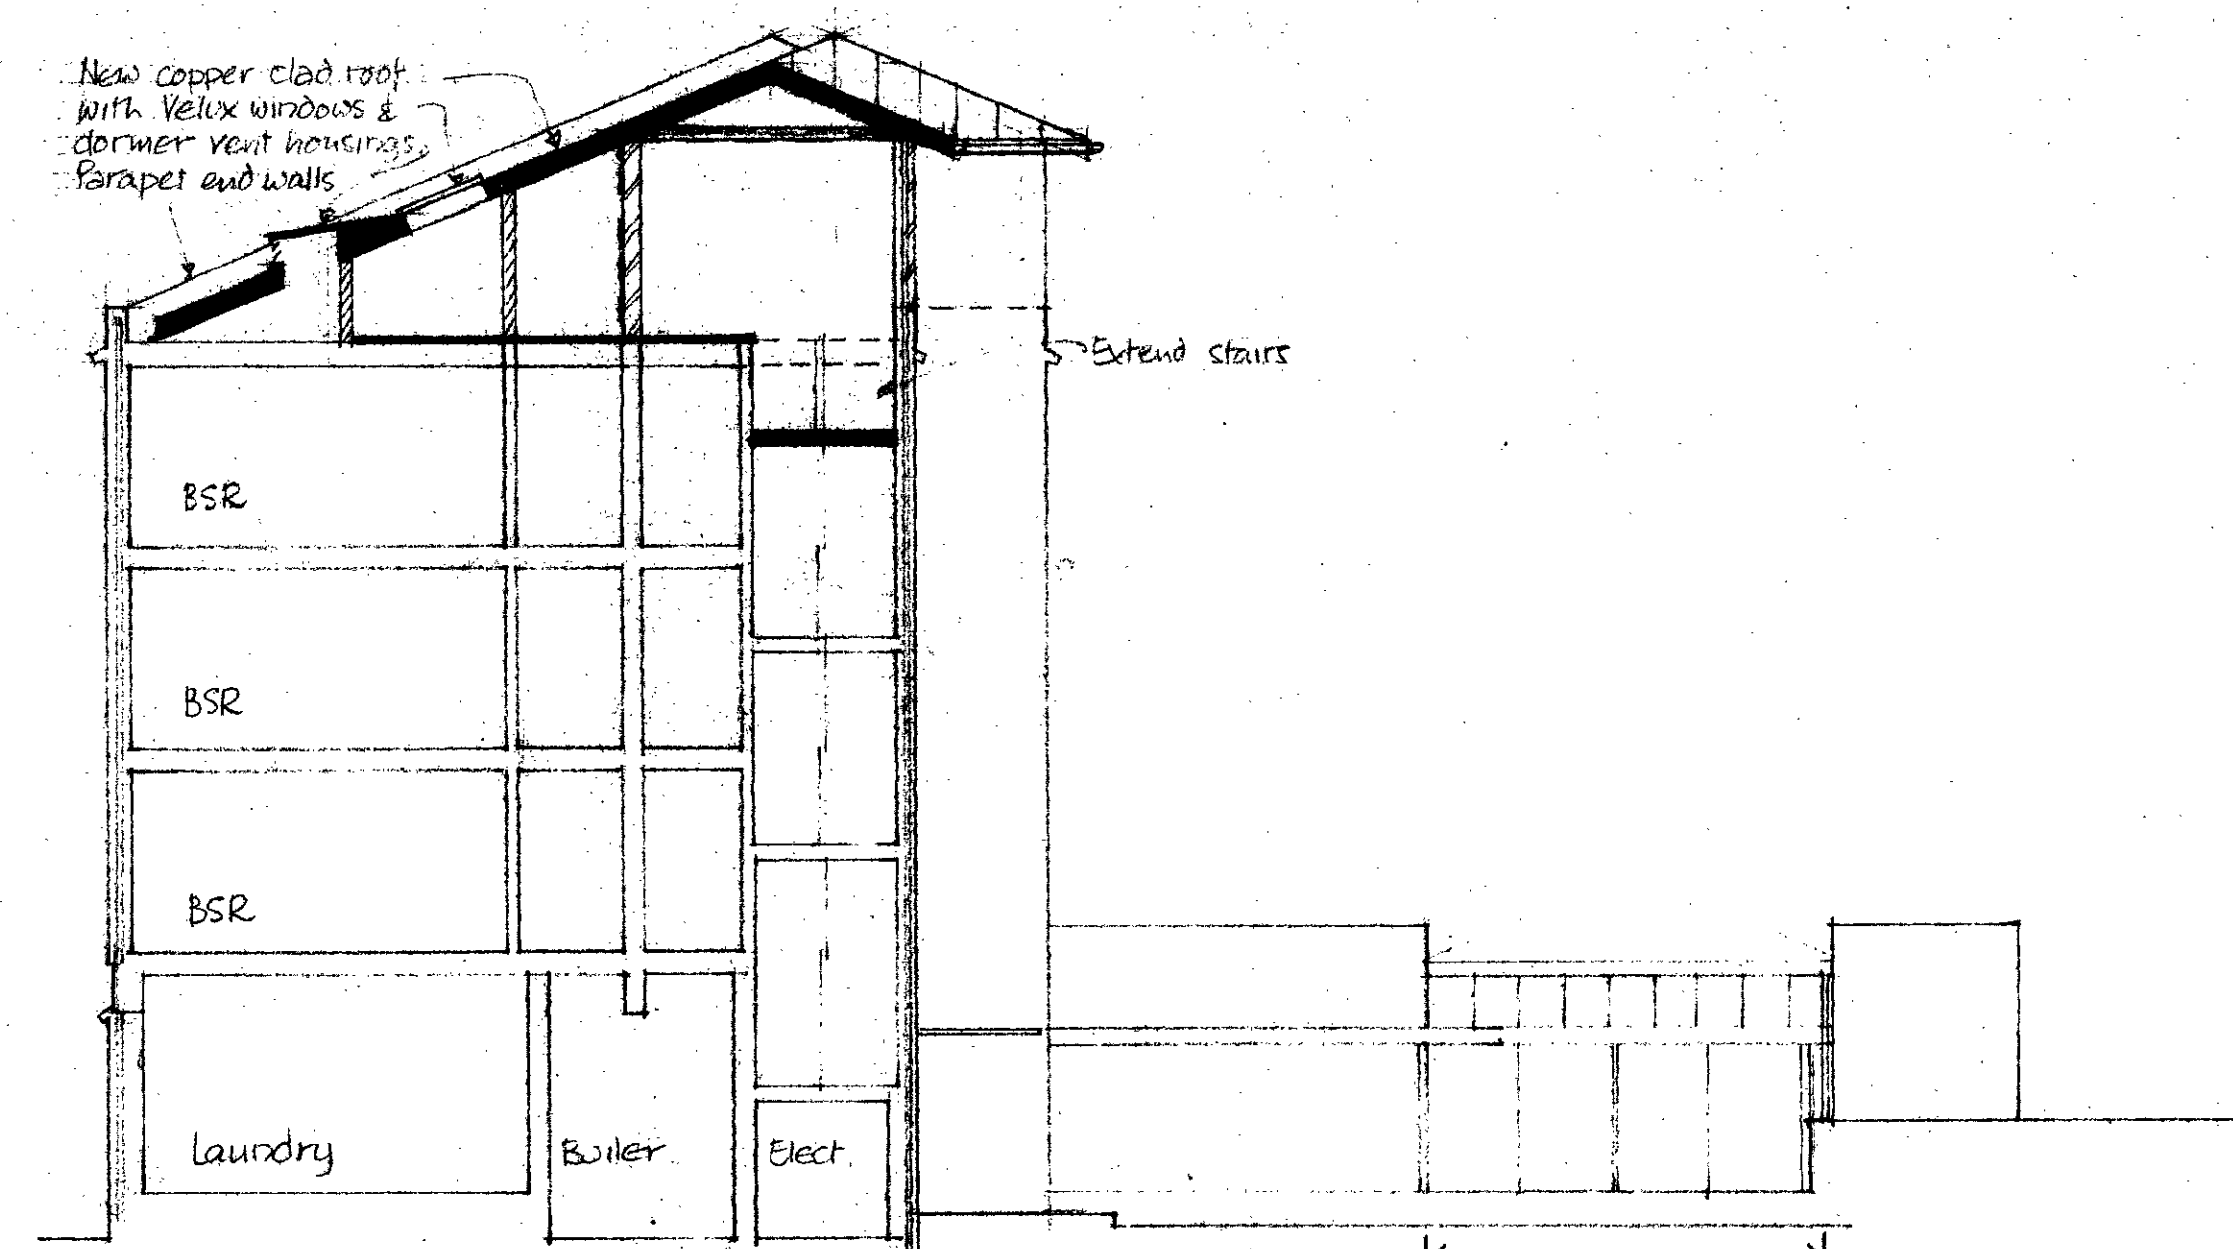

CROSS SECTION

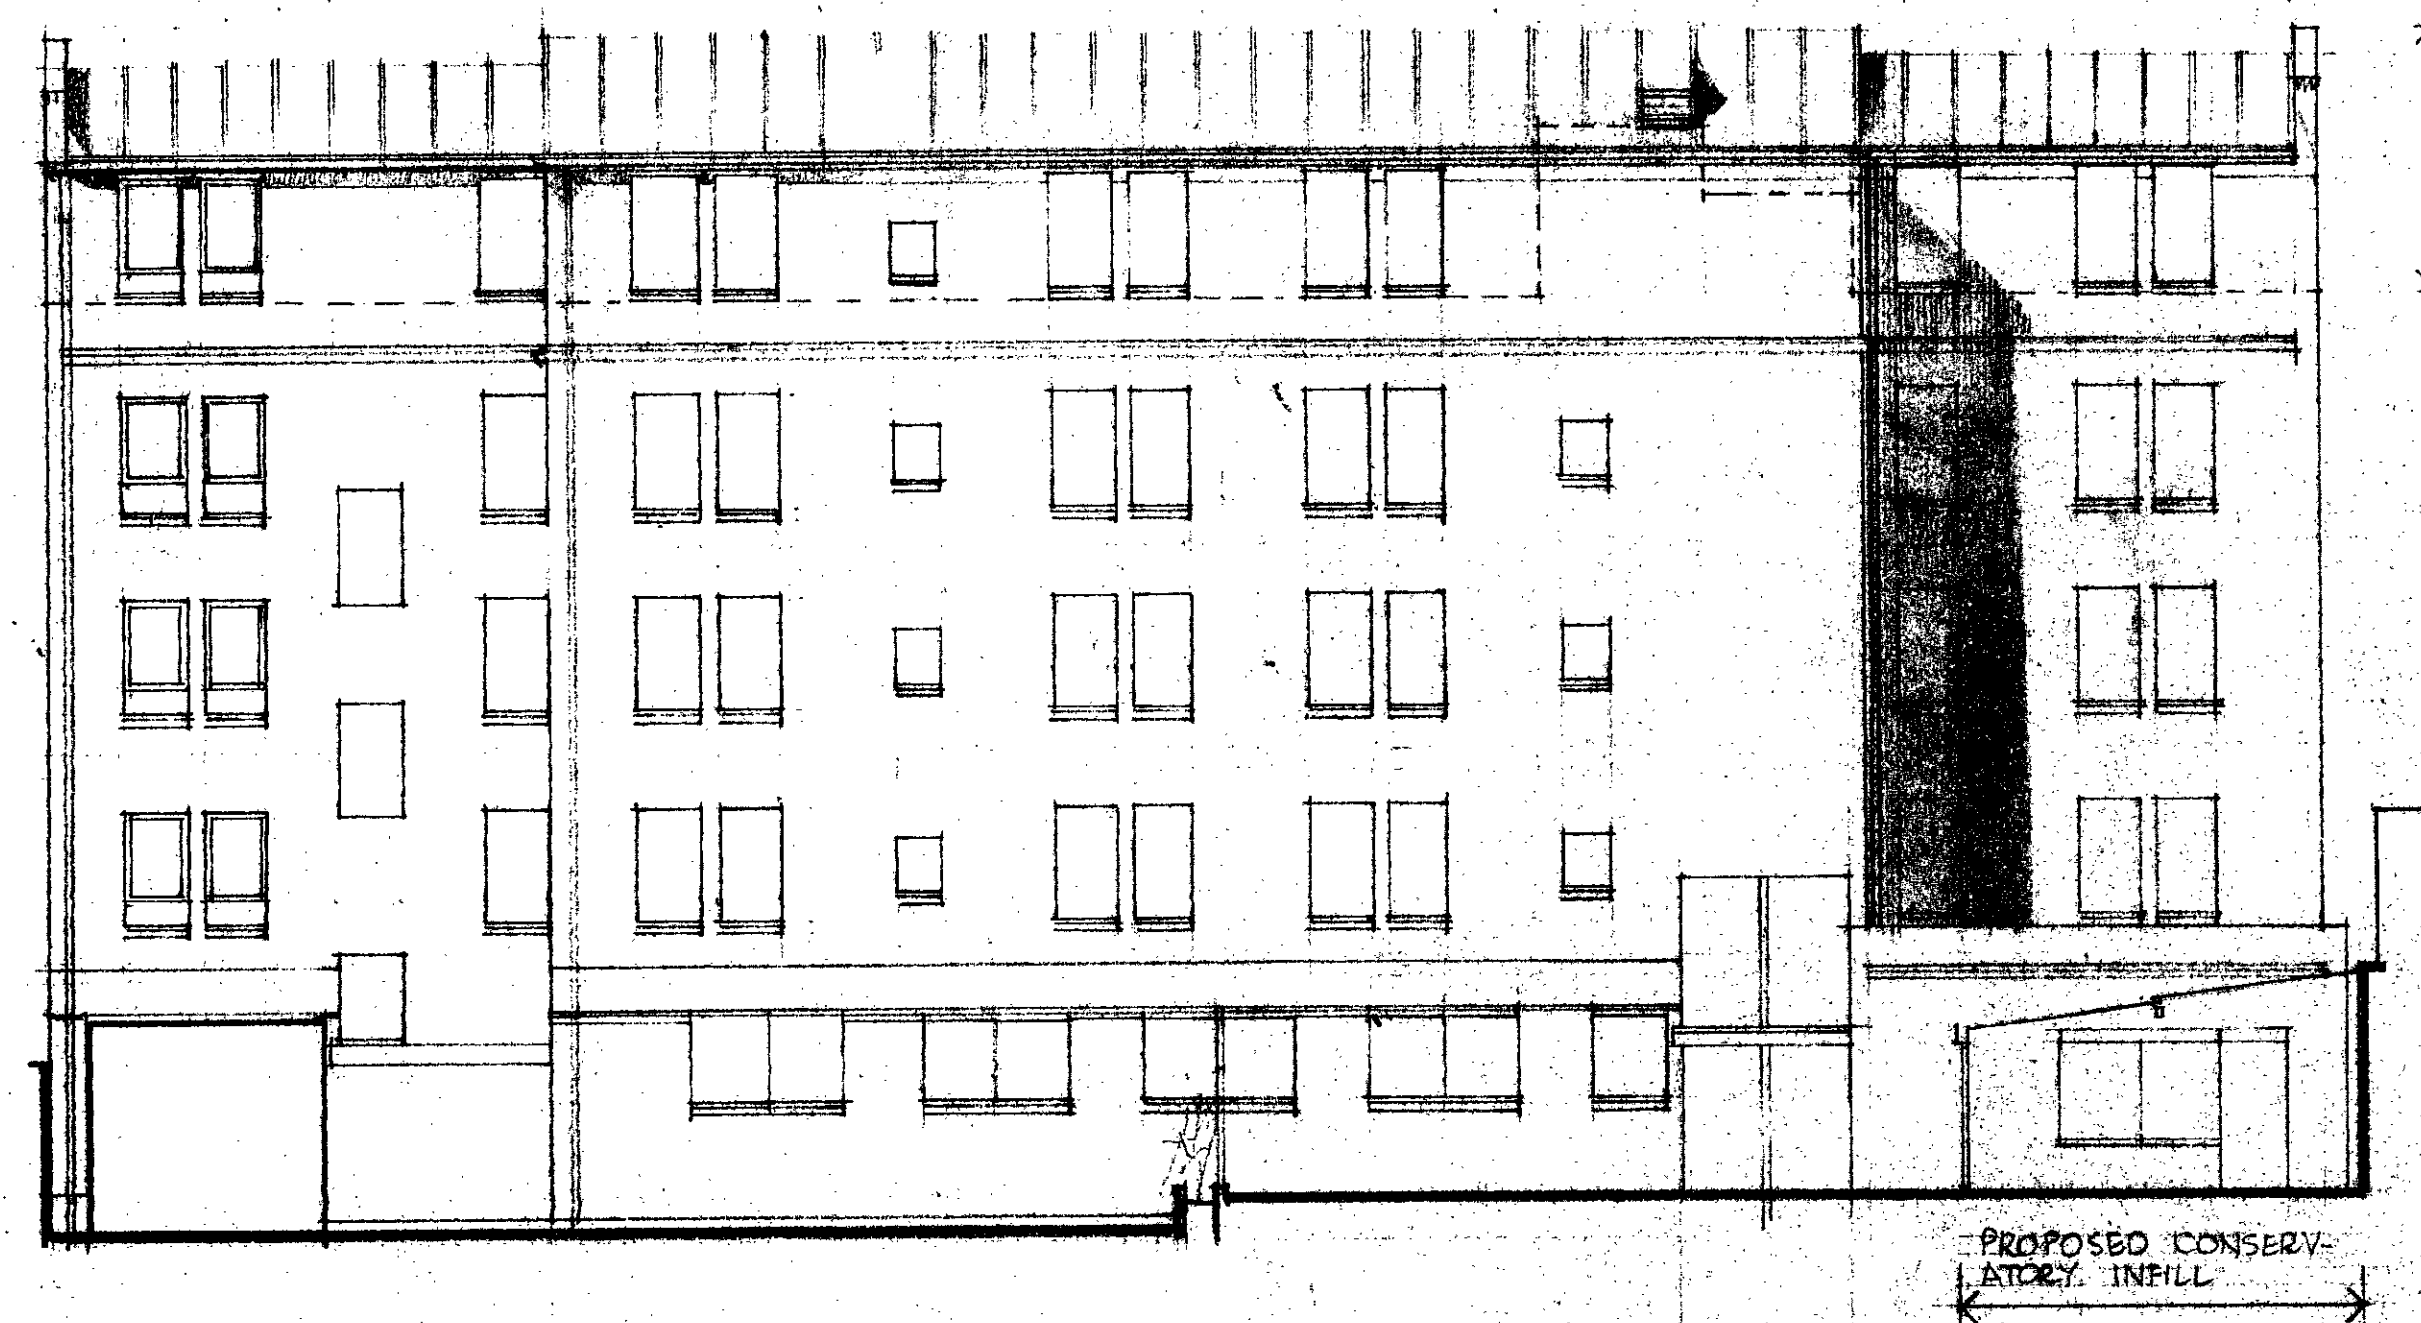

REAR ELEVATION

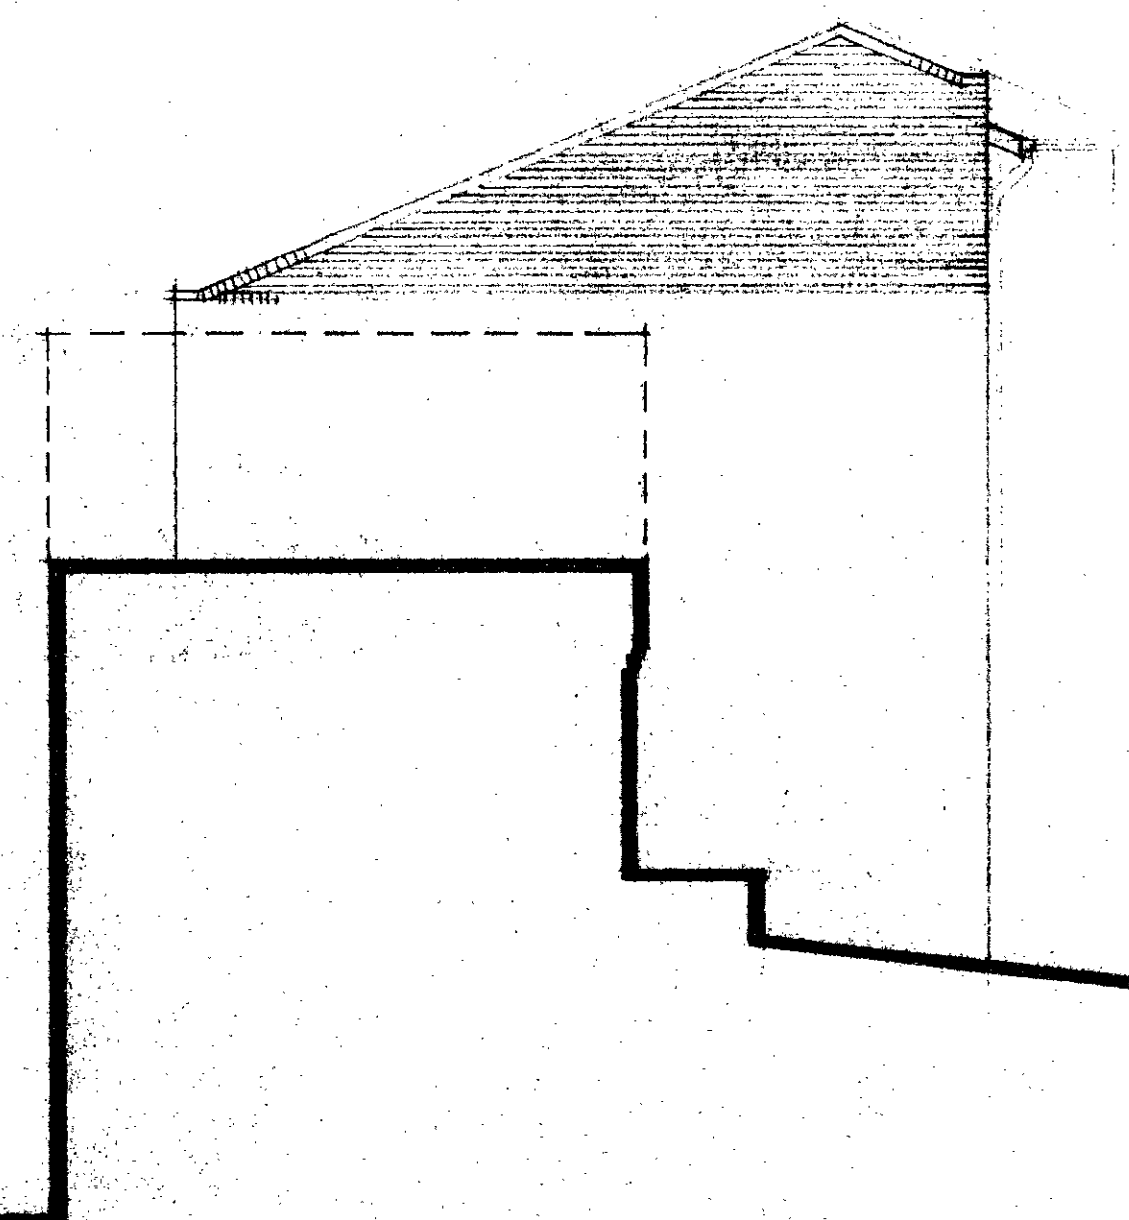

SECTION THRO Nº 122 showing end elevation raised

LONDON BOROUGH OF CAMDEN
TOWN AND COUNTRY PLANNING ACTS
18 OCT 1983
APPROVED
ON BEHALF OF THE COUNCIL

CTP/E4/12/A/36823

Index Revision Date
Contract WESTMOUNT
124/6 FORTUNE GREEN RD. NW6

Drawing
PROPOSED ADDITIONS
ELEVATIONS + SECTIONS

Job No. Drawing No. Revision
0243 W3.
Scale 1:100 Date Aug 83

Alfred Lester Associates
Chartered Architects
6 Reynolds Close
Hampstead Way London NW11 7EA

Telephone 01-485 4522

ala