



This drawing is not to be scaled.
Only figured and calculated
dimensions to be worked to.

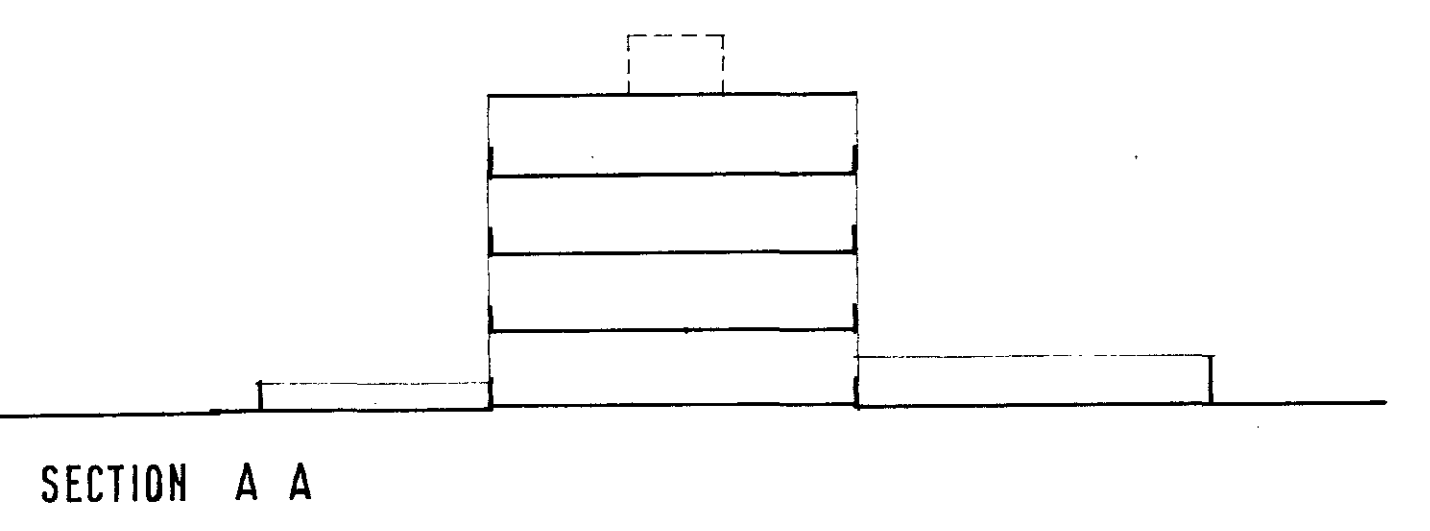

SECTION A A

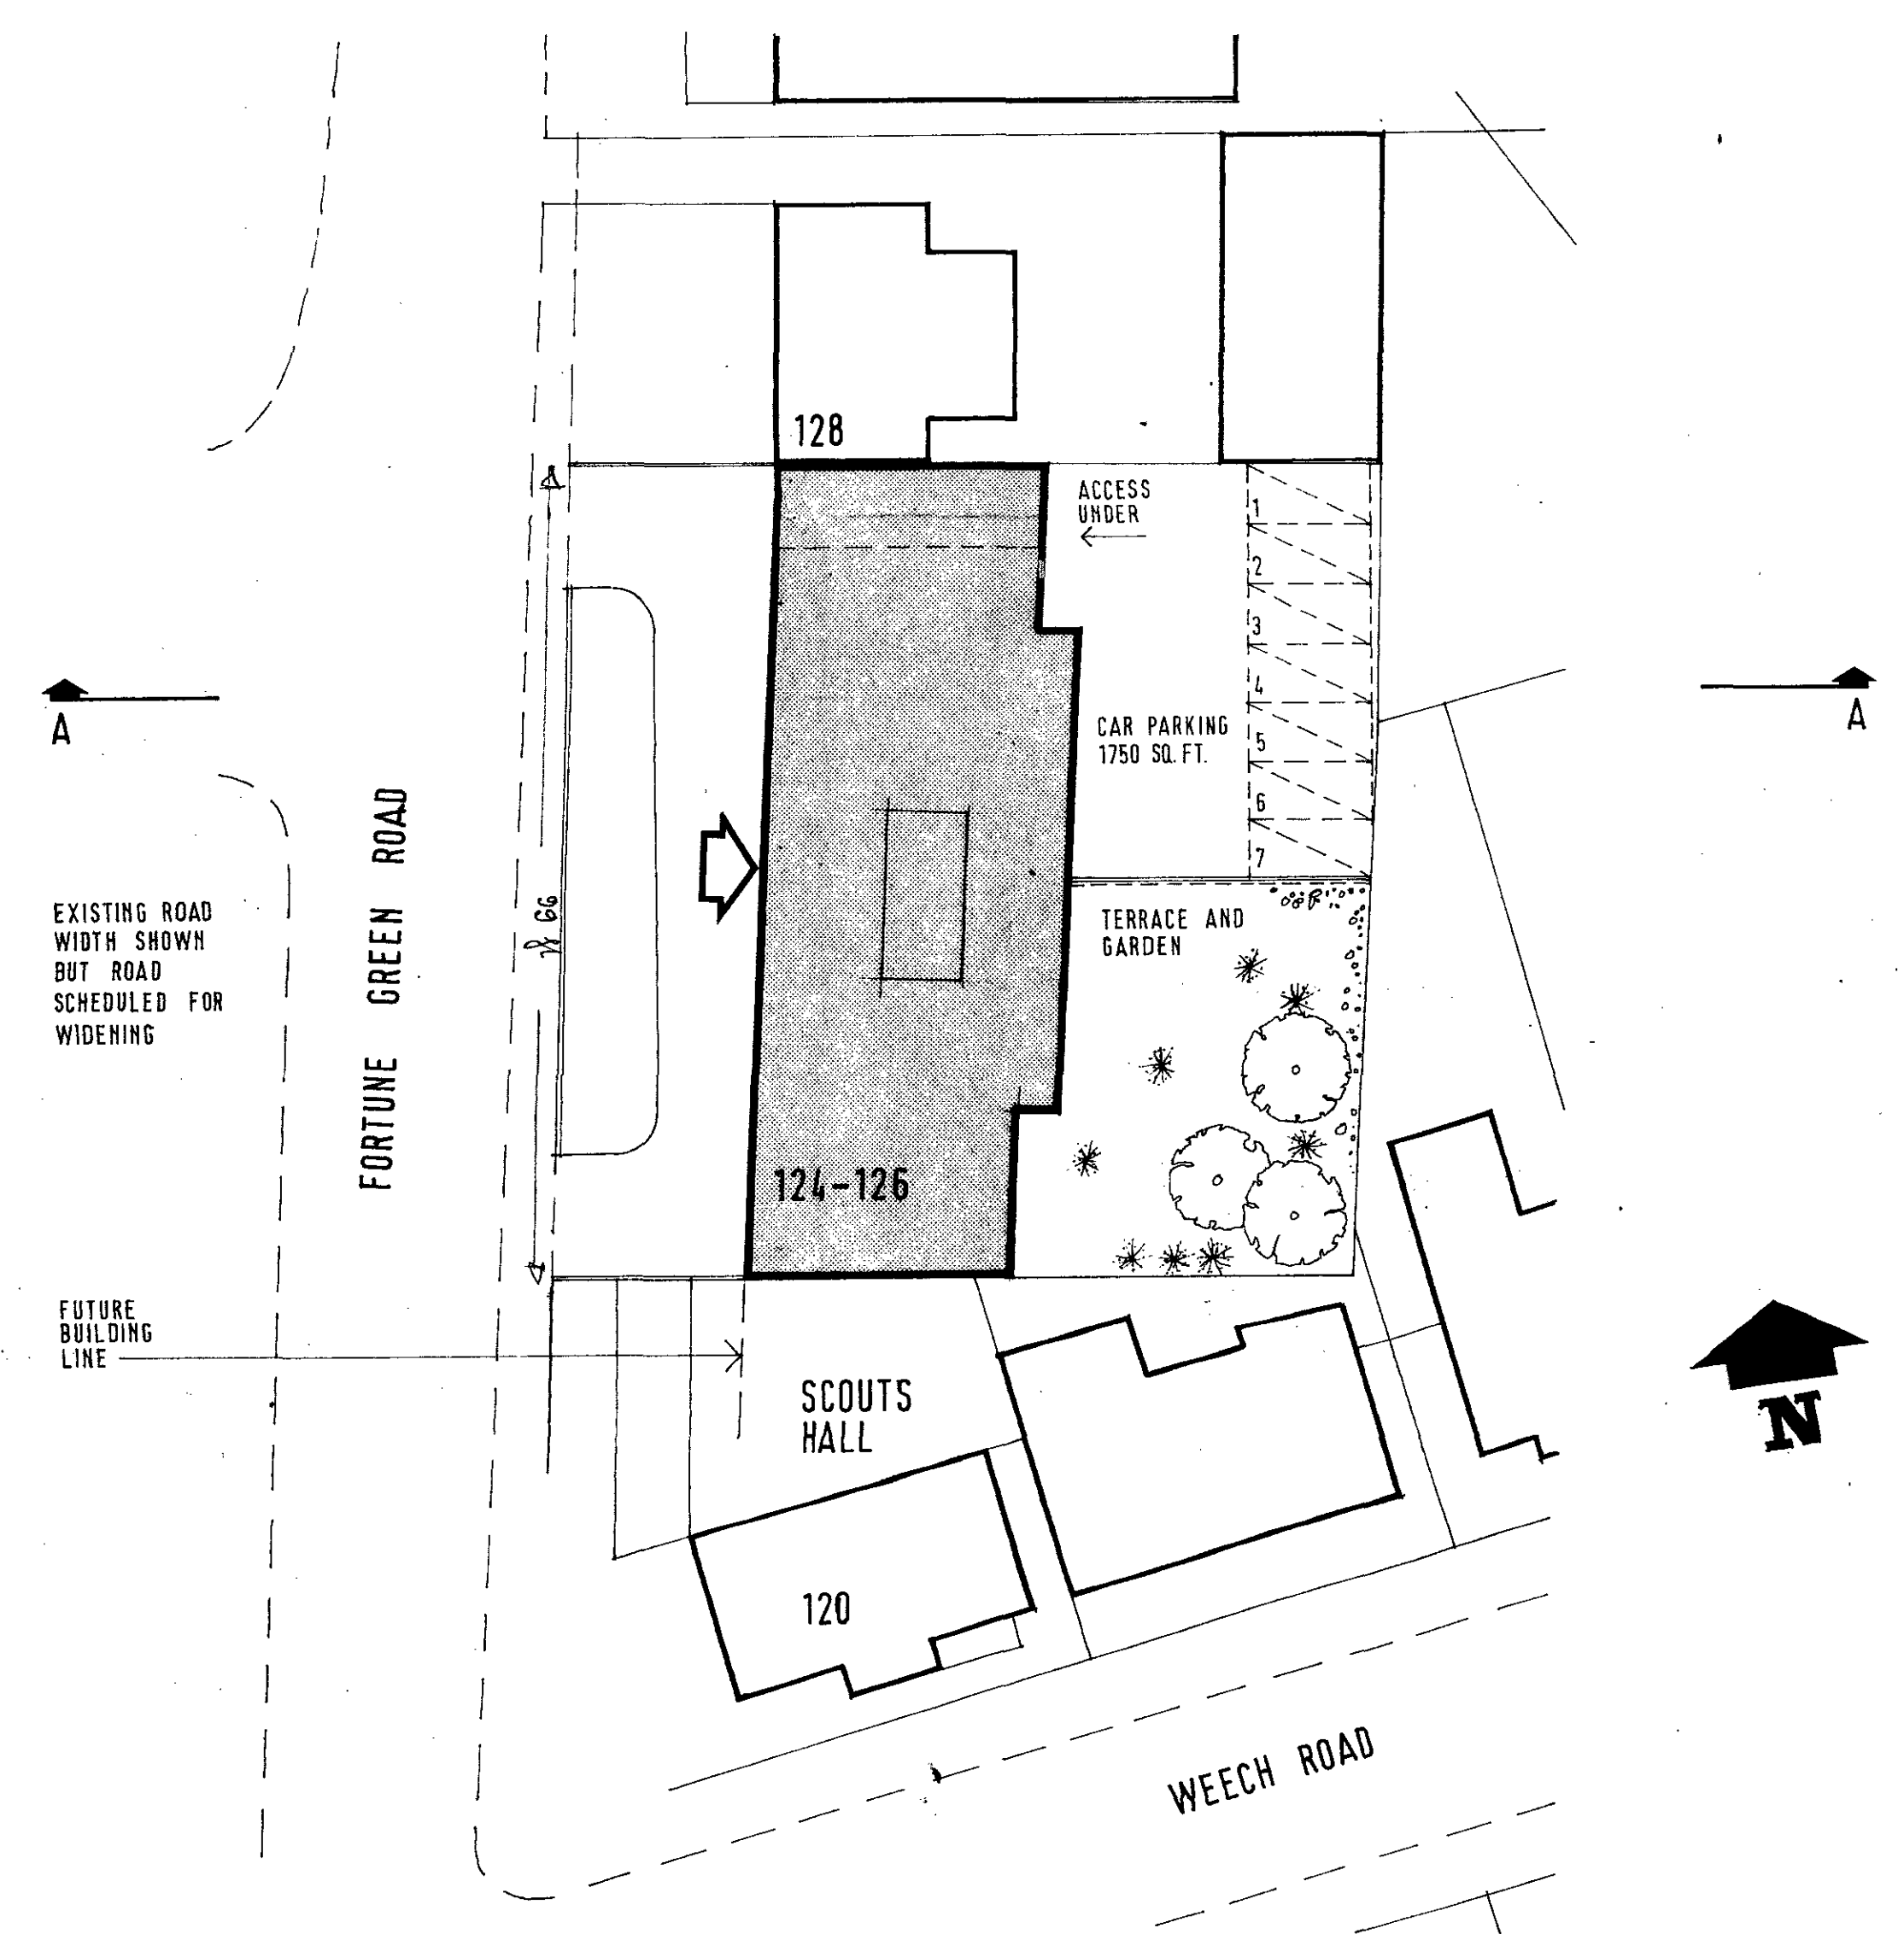

SITE PLAN

SCHEDULE OF ACCOMMODATION

- 31 BED SITTING ROOMS (EACH WITH OWN BATHROOM
W.C. AND KITCHENETTE)
- 1 WARDENS FLAT.
COMMUNAL SITTING ROOM AND KITCHEN
LAUNDRY ROOM
PARKING FOR 7 CARS

no.	date	revisions

124 126 FORTUNE GREEN ROAD
LONDON N.W.6.
FLATLETS FOR ELDERLY PEOPLE

LAYOUT OF SITE SECTION AND
SCHEDULE OF ACCOMODATION

LONDON BOROUGH OF CAMDEN
PRESENTED TO THE PLANNING AND
DESIGN BOARD FOR APPROVAL
SUBMITTED ON 13 FEB. 1968

Alexander Flinder & Associates,
Chartered Architects,
Aldwych House, London, W.C.2.
CHAncery 4831-2-3

scale 20'0" 1"	drawn by SC	date FEB. '68
-------------------	----------------	------------------

GIP/E4/12/A/4758R

drawing no.
498 · 105