


Gerd Kaufmann Associates Architects
 94 Belsize Lane, London NW3 5BE
 Telephone 01-435 8412

Job 38 HOLLYCROFT AVE
 Scale 1:50
 Dated OCTOBER 1985
 Drawing no. 407/501
 Description PLAN of FORECOURT
 - PROPOSALS

Notes

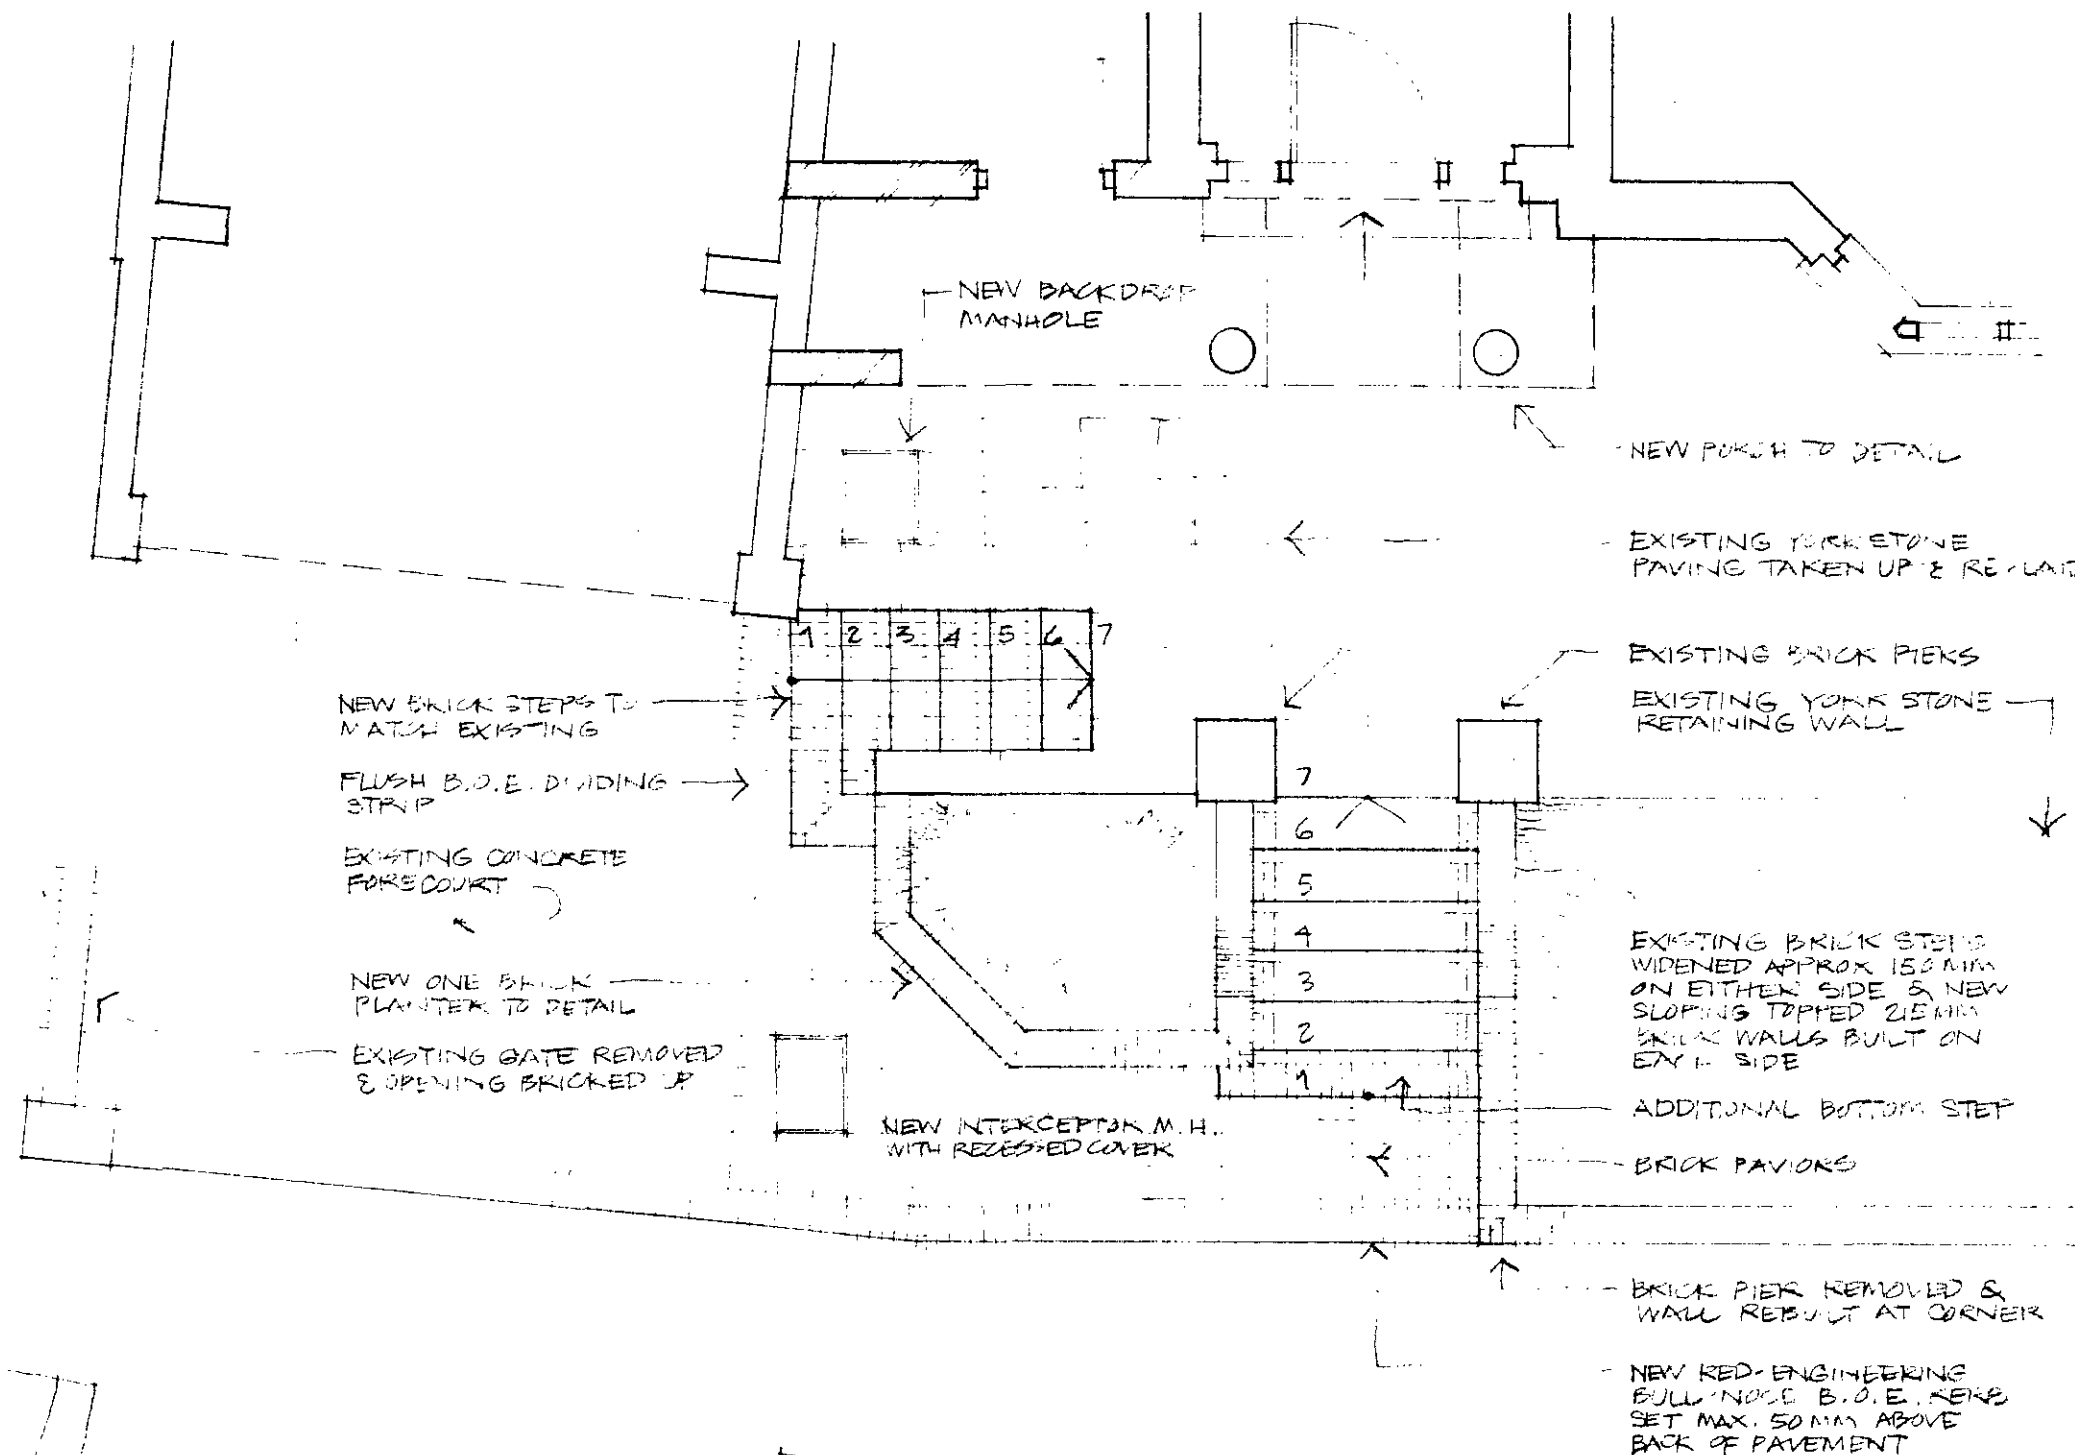

LONDON BOROUGH OF CAMDEN
 TOWN AND COUNTRY PLANNING ACTS
 - 5 MAR 1986
 PLANS ~~NOT~~ APPROVED
 ON BEHALF OF THE

TP 8501876

Gerd Kaufmann Associates Architects
94 Belsize Lane, London NW3 5BE
Telephone 01-435 8412


Job 38 HOLLYCROFT AVE

Scale NTS

Dated OCTOBER 1985

Drawing no. 407/502

Description VIEW of FRONT
ENTRANCE & FORECOURT

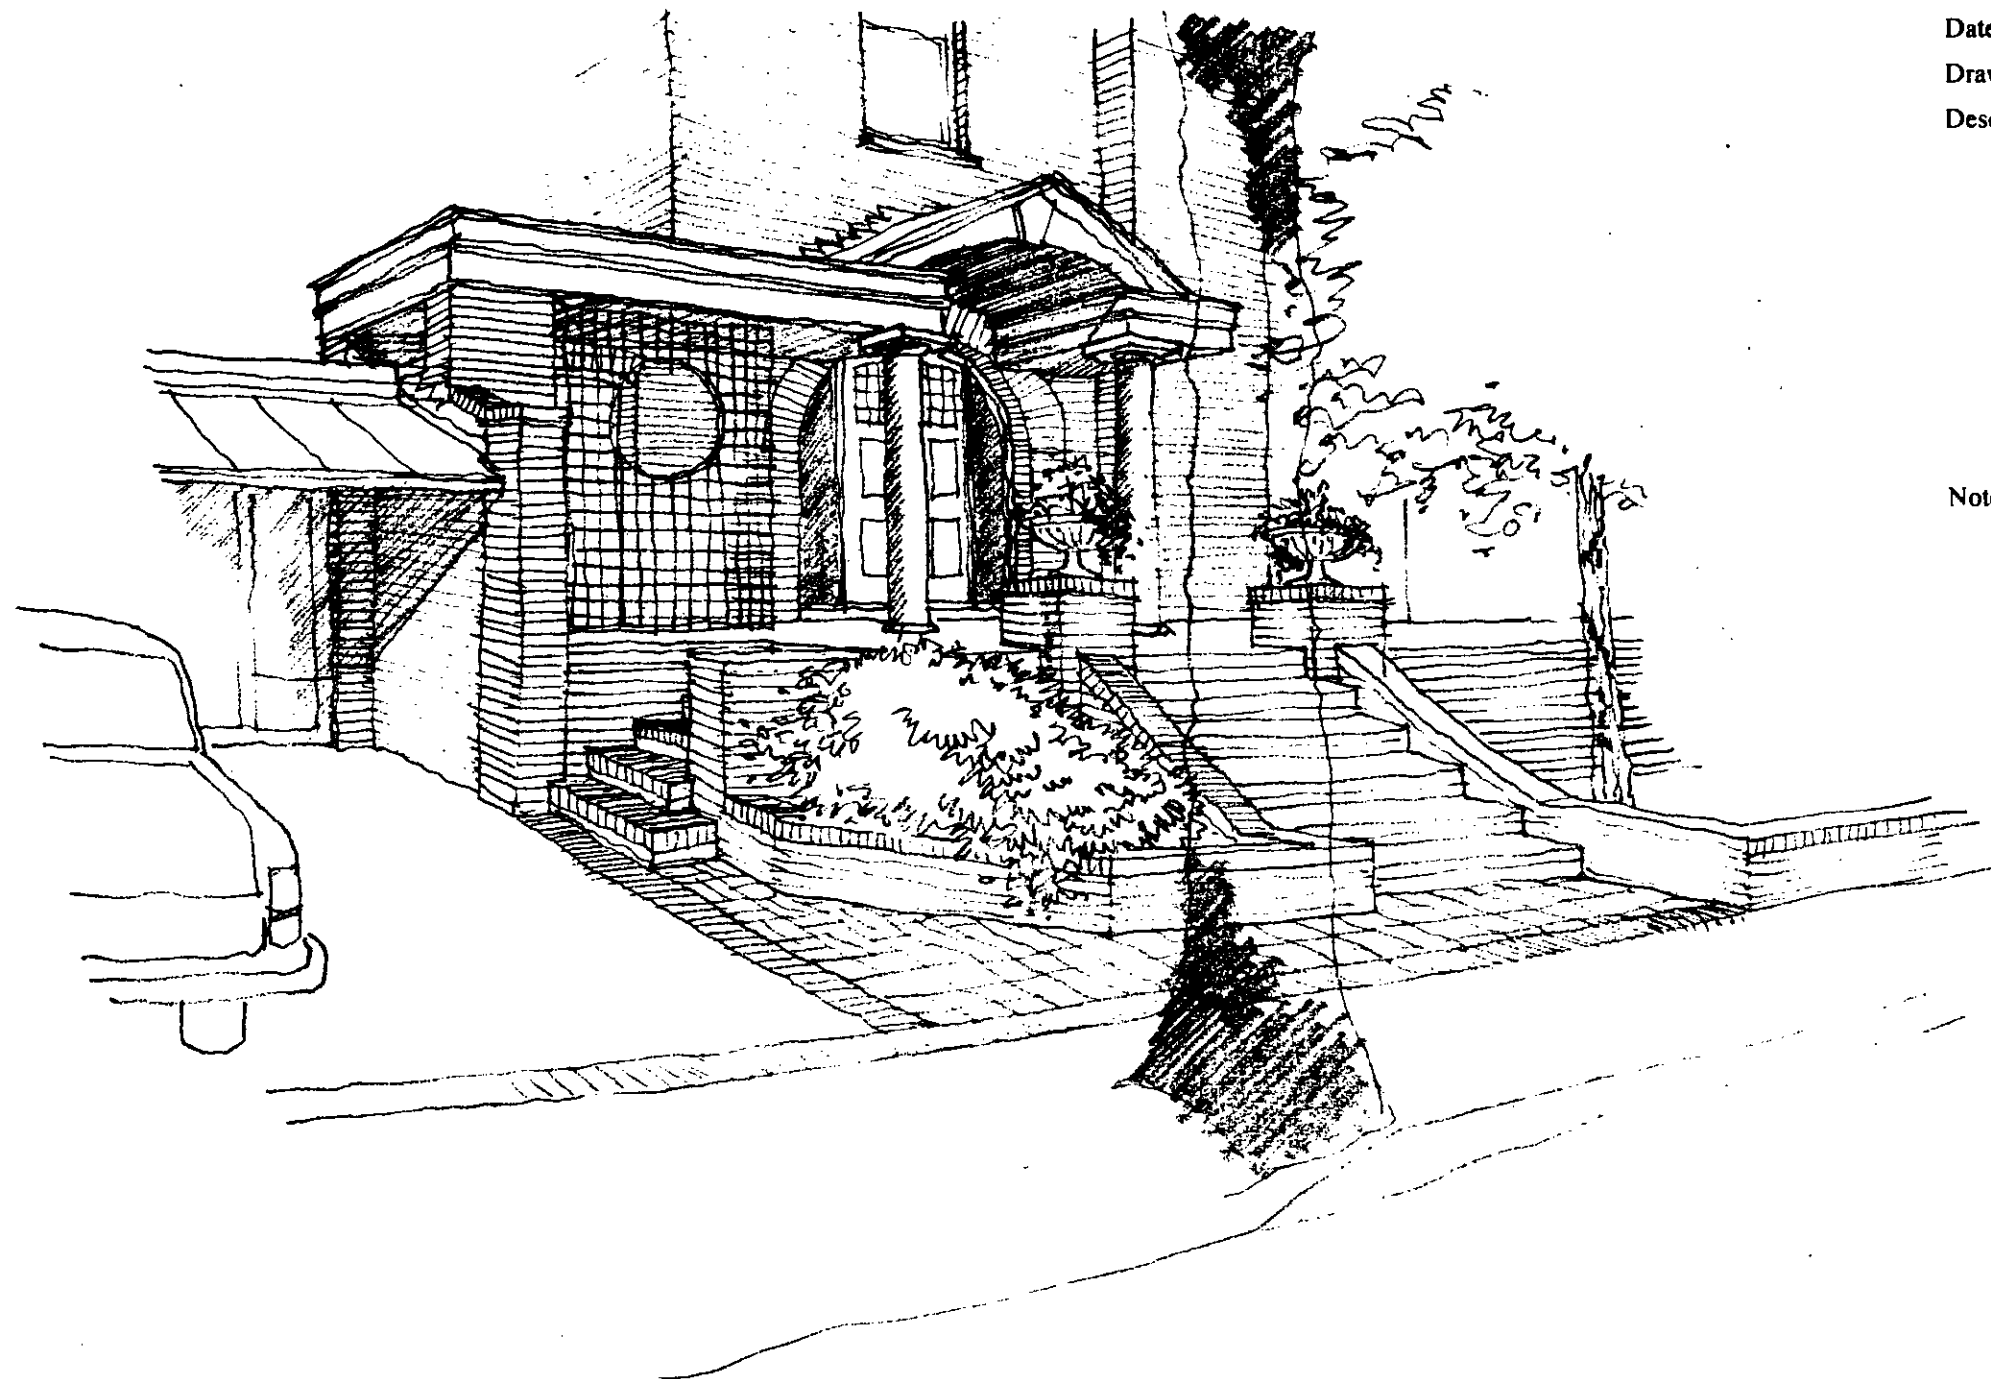

Notes

LONDON BOROUGH OF CROYDON
TOWN AND COUNTRY PLANNING ACT

5 MAR 1986

PLANS APPROVED
~~NOT APPROVED~~
ON BEHALF OF THE COUNCIL

TP 8501876

Gerd Kaufmann Associates Architects
94 Belsize Lane, London NW3 5BE
Telephone 01-435 8412


Job 38 HOLLYCROFT AVE

Scale 1:50


Dated FEB 8th 1986

Drawing no. 407/6009

Description REAR EXTENSION
ALTERNATIVE
PROPOSALS

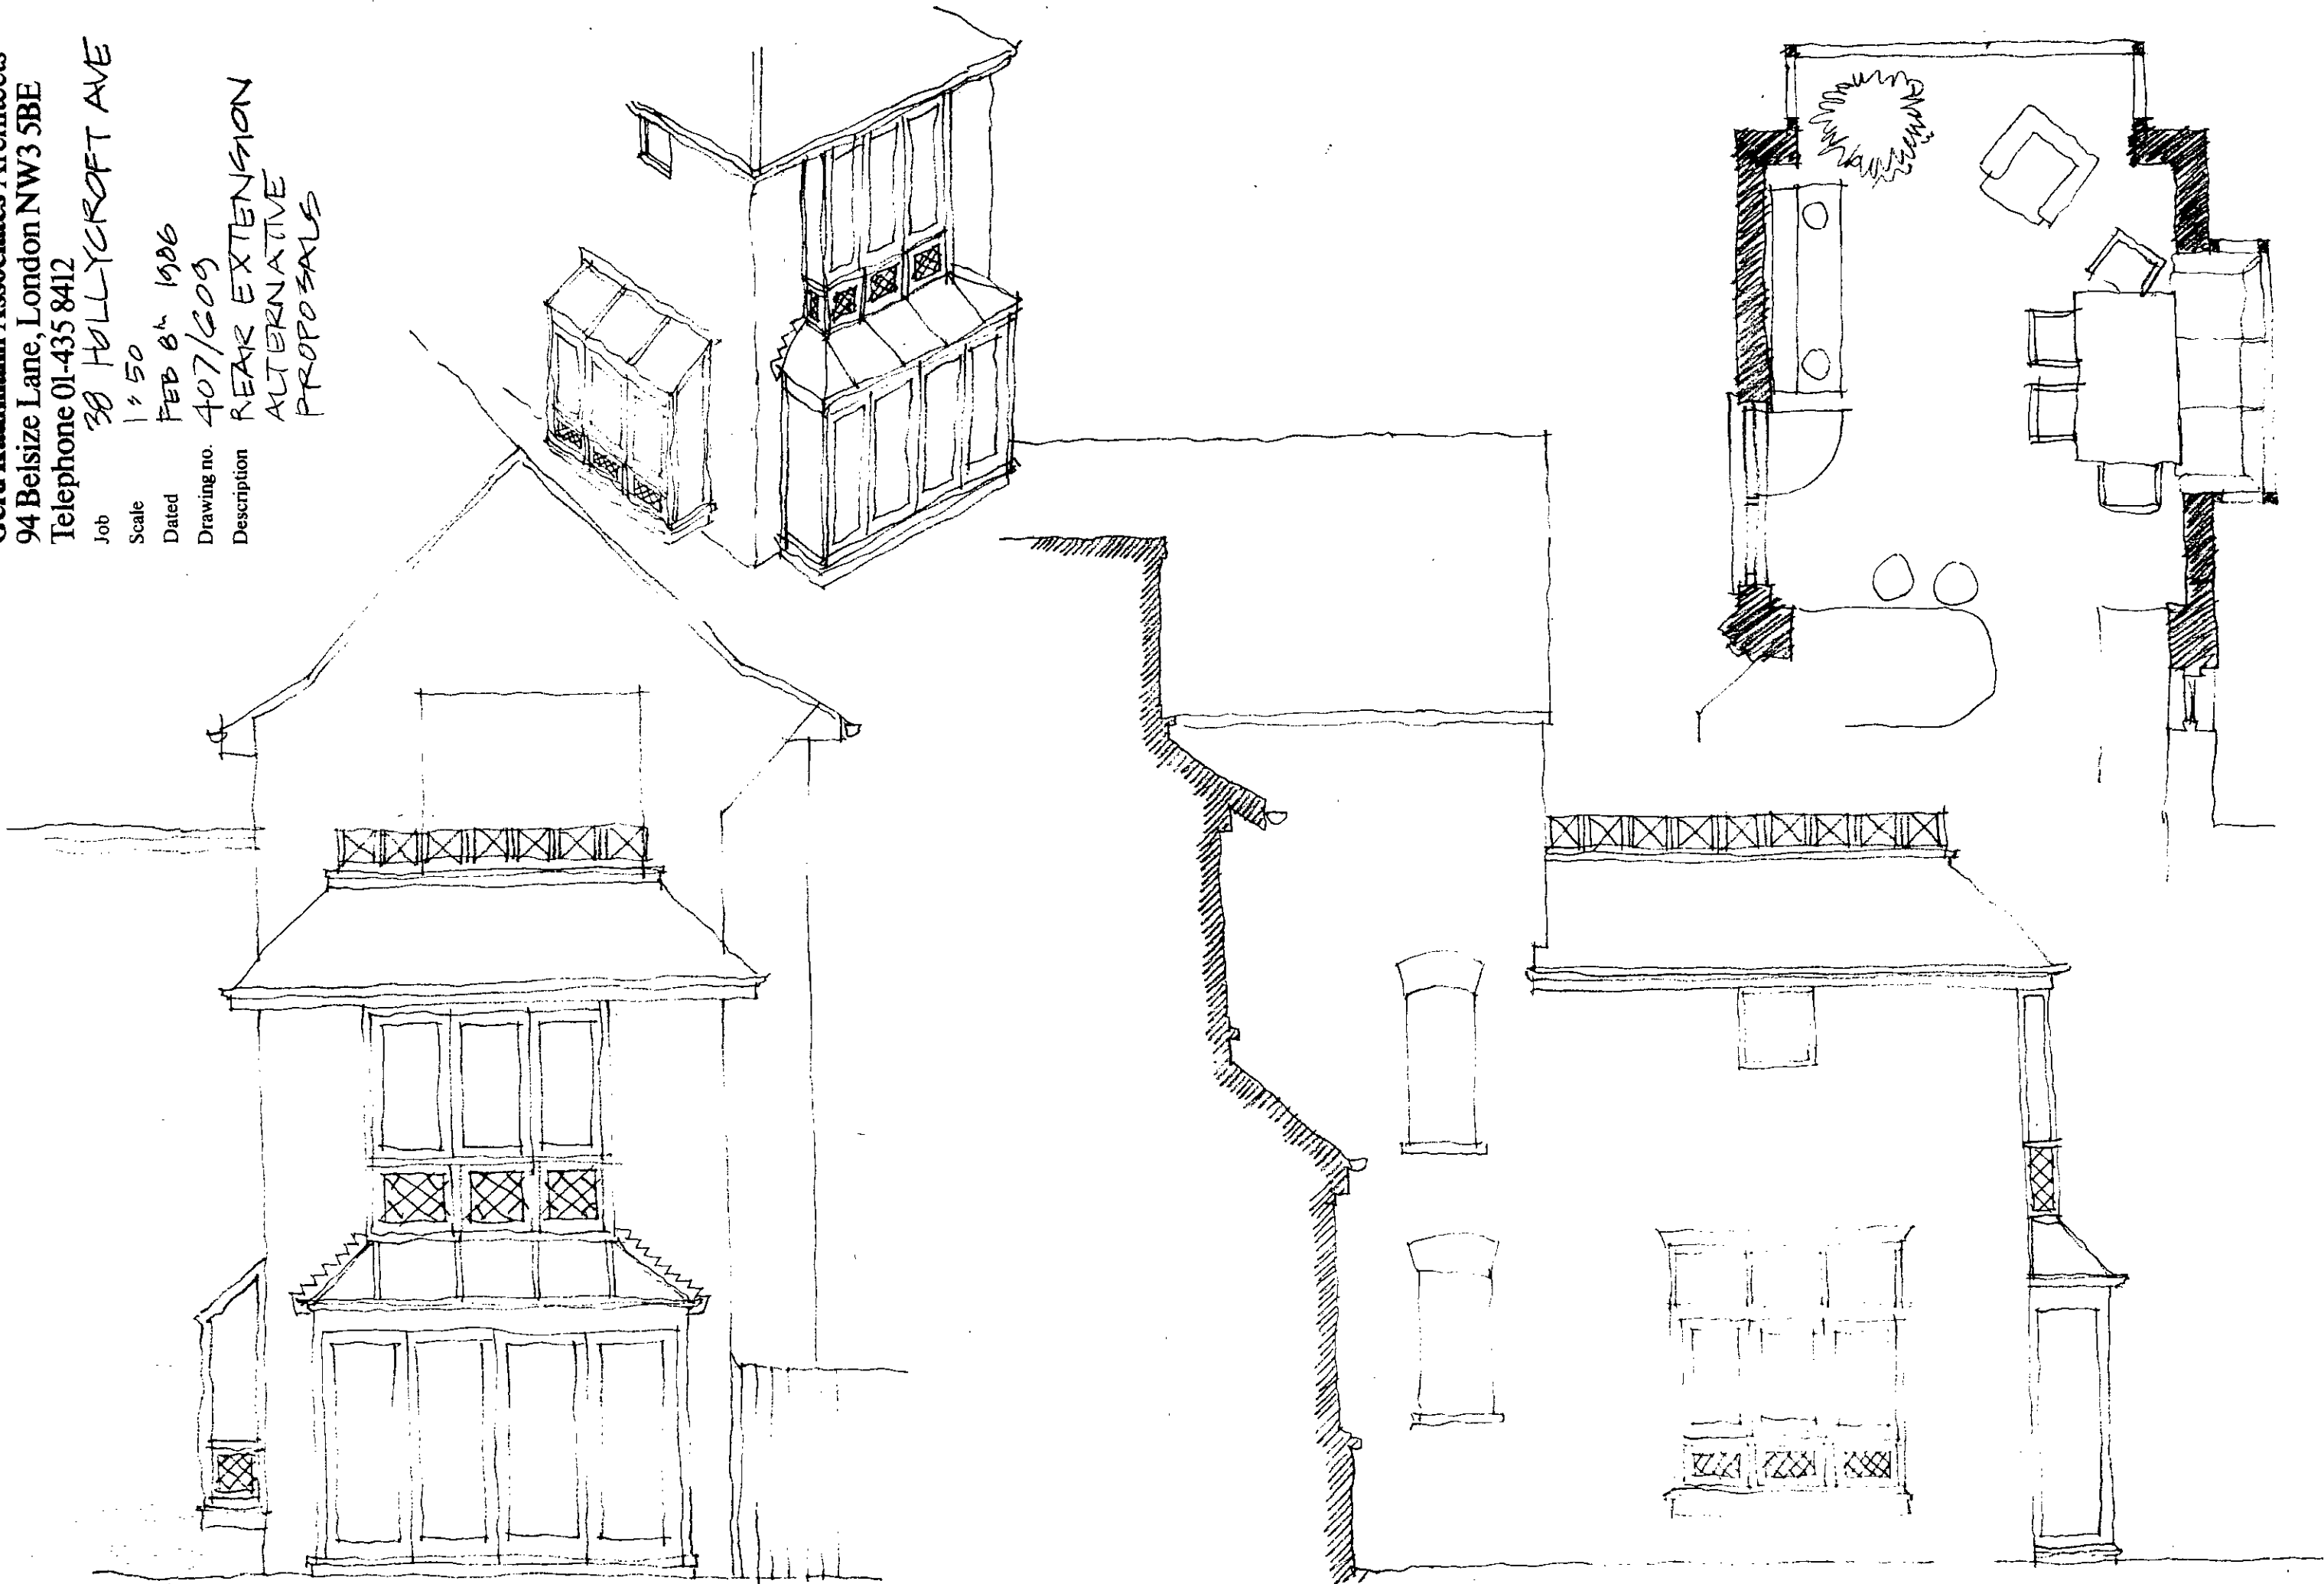

TP 8501876 RT

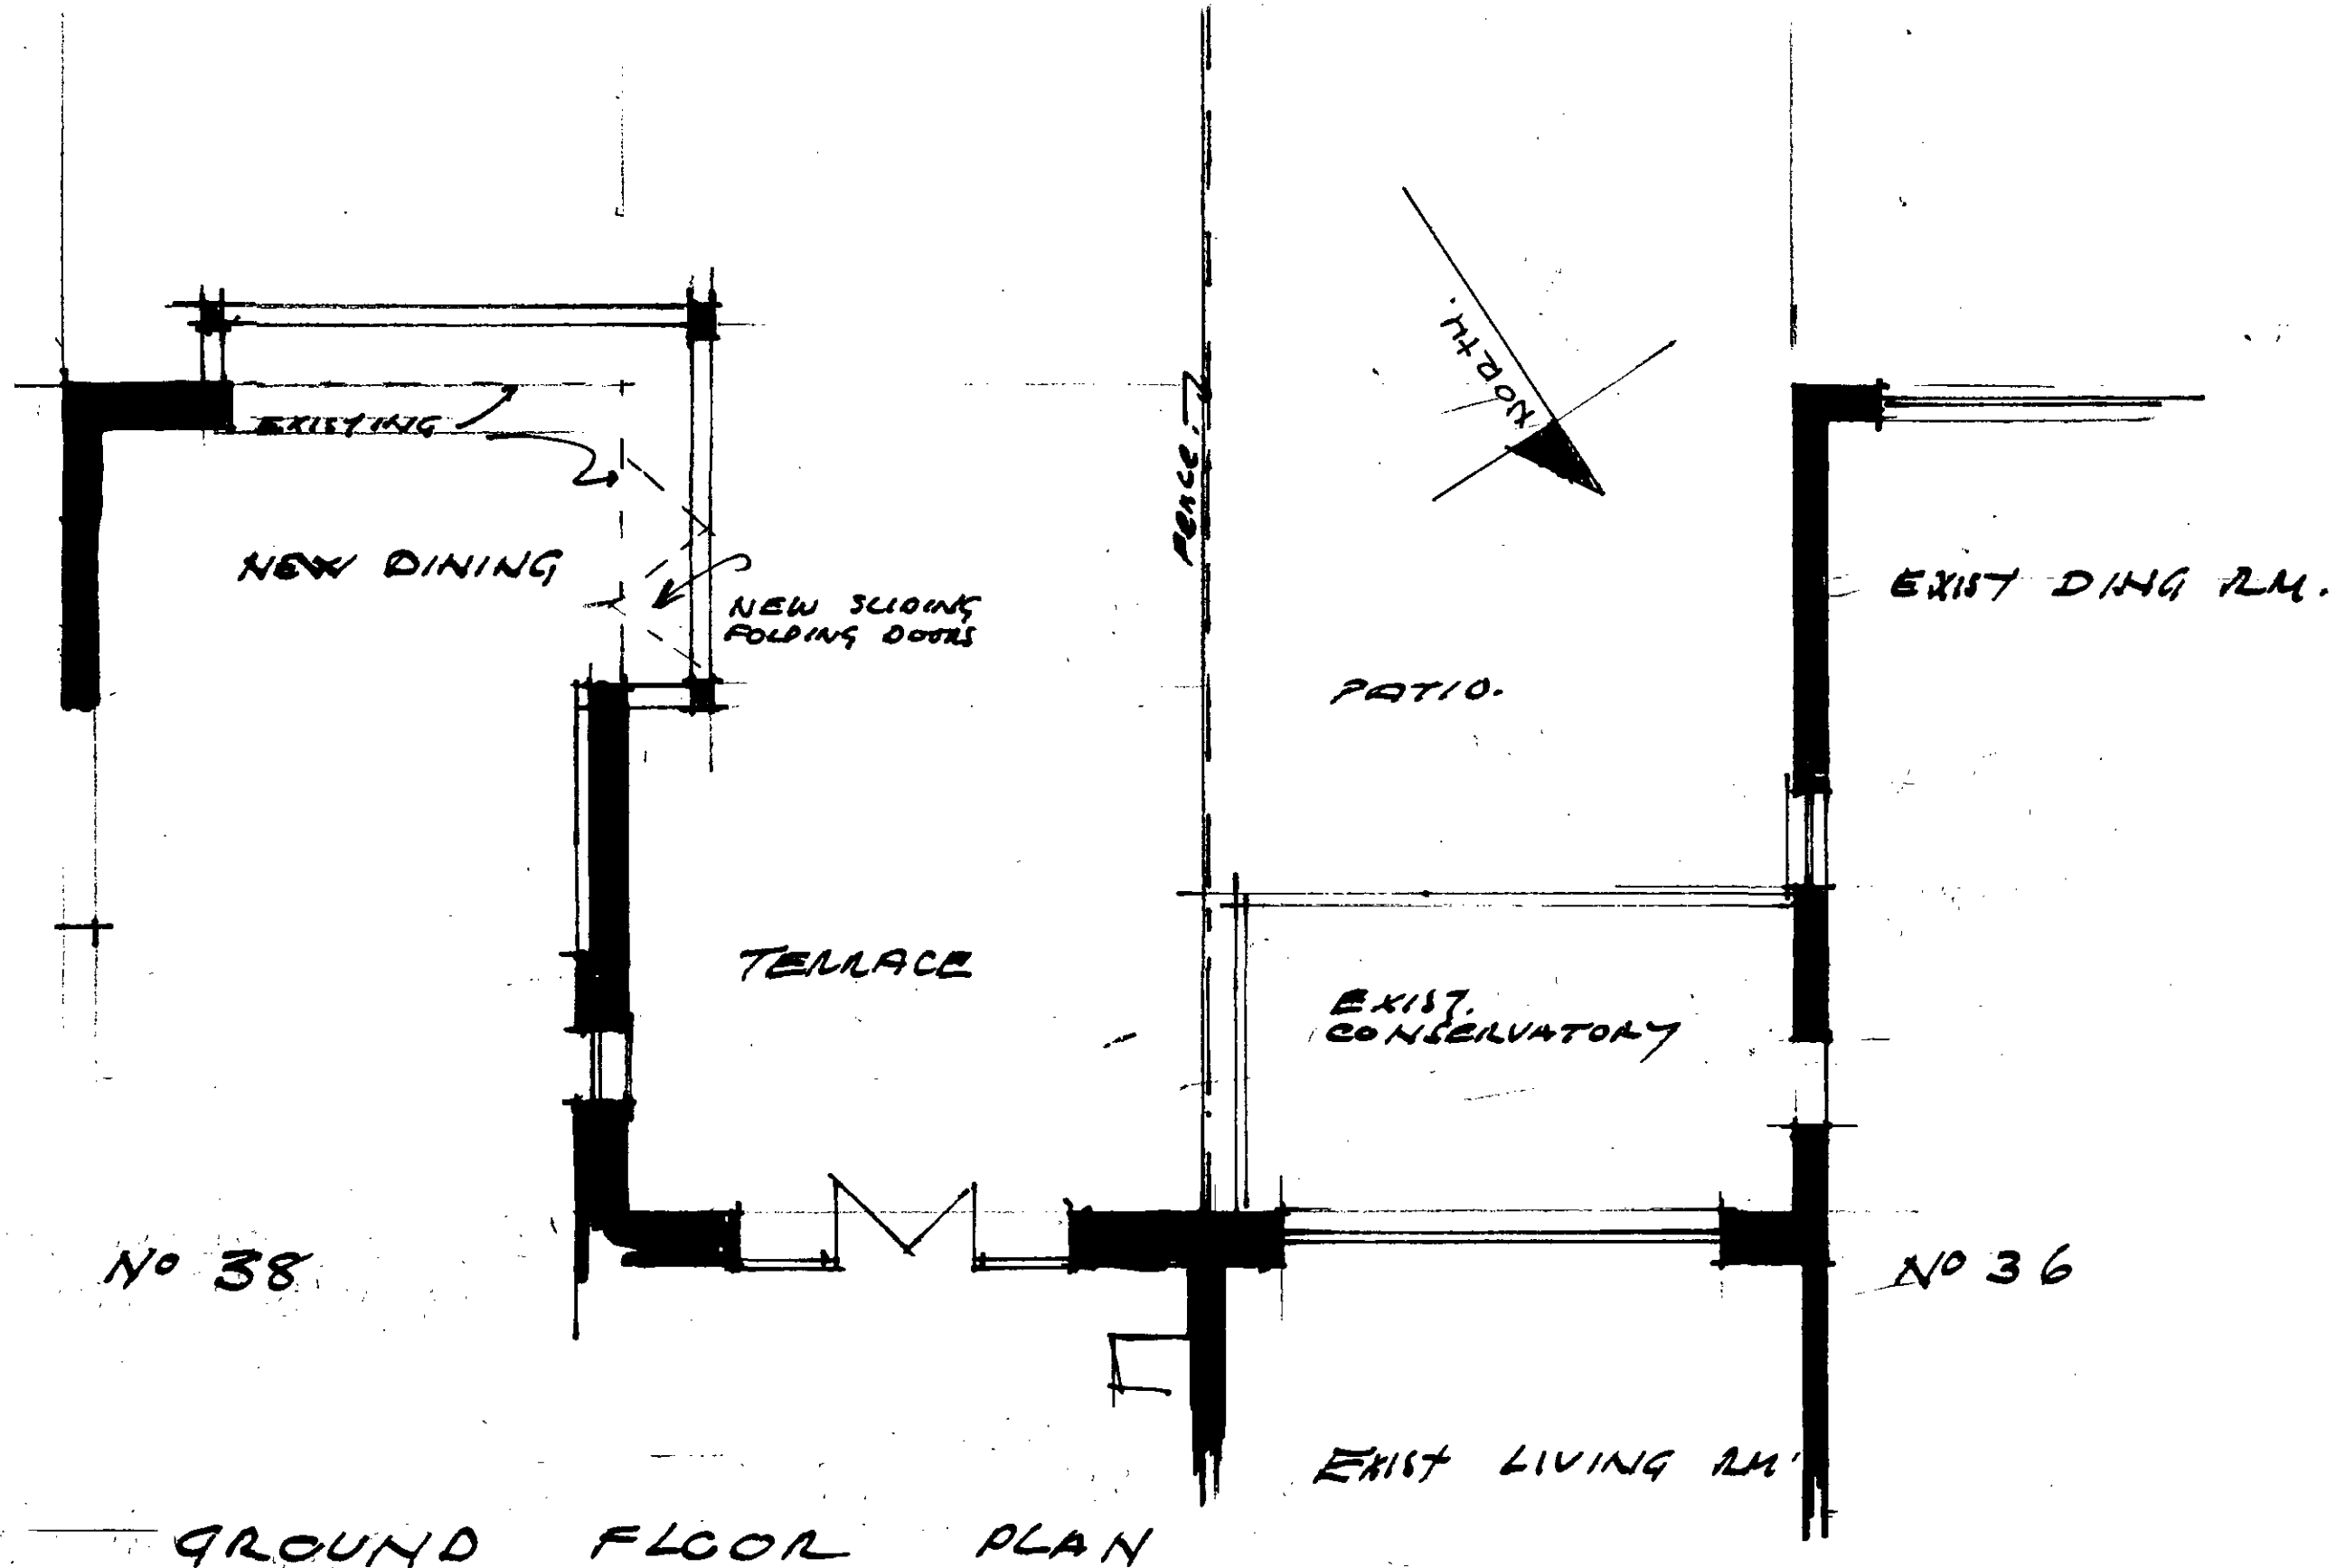


JOB

Client

Sheet title



ARCH
16 HOLL

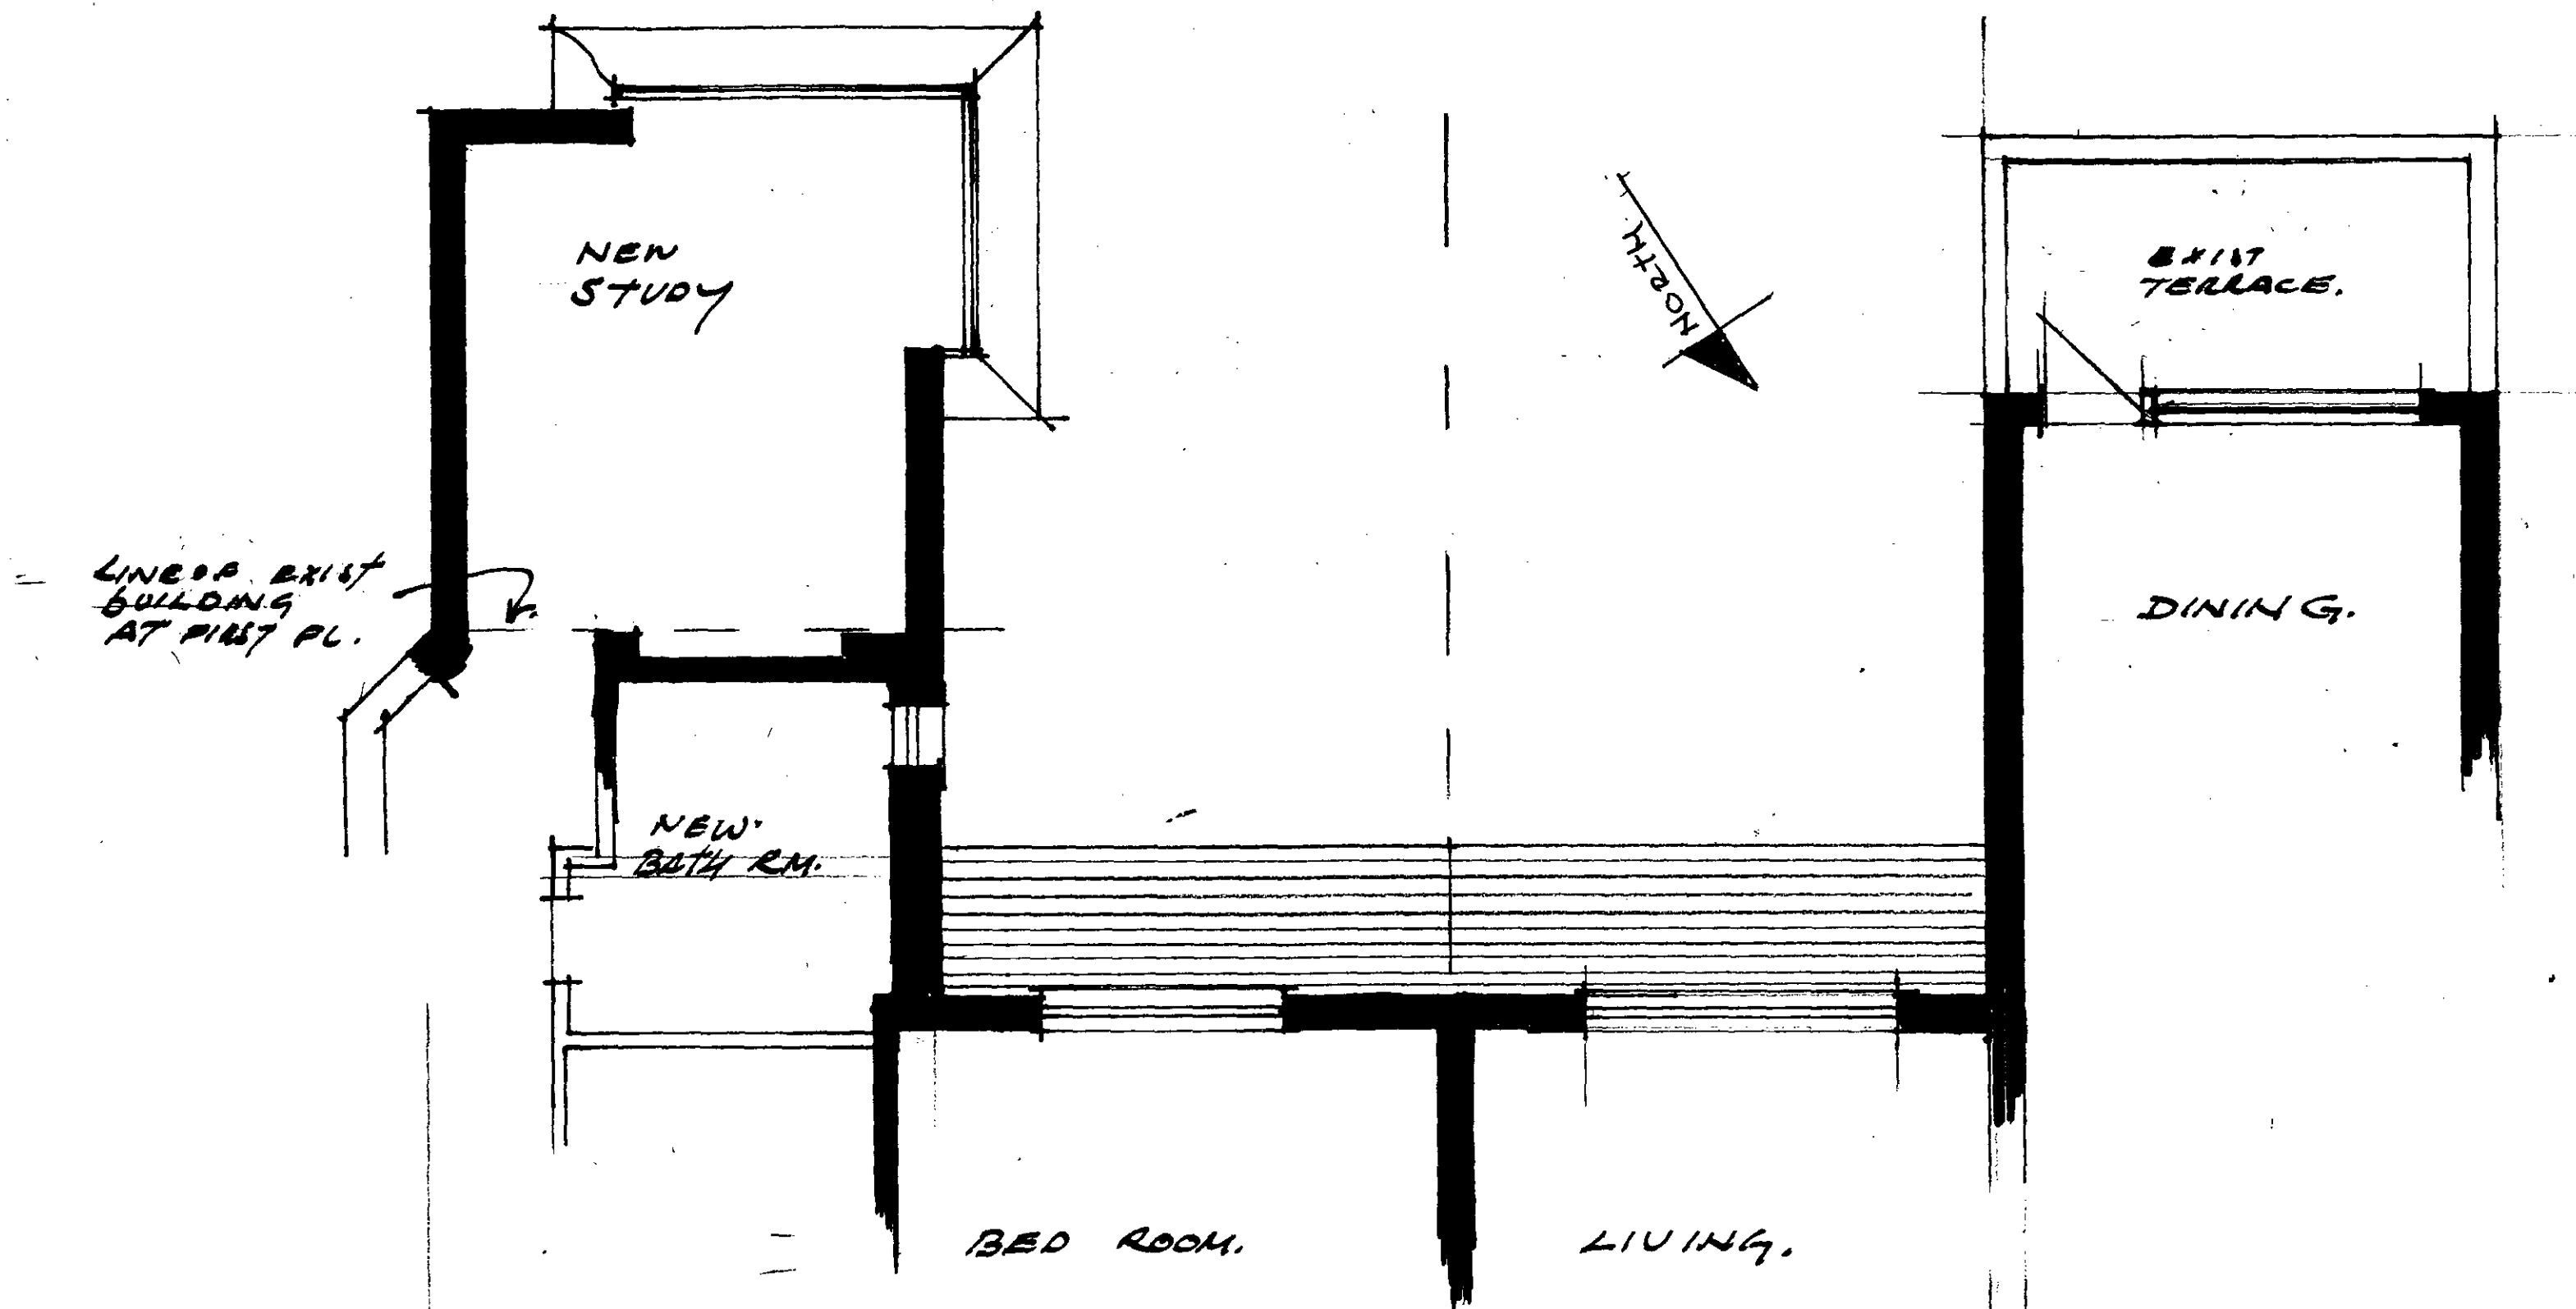

Nº 38

Nº 36

PLAN AT FIRST FLOOR LEVEL Scale 1:50

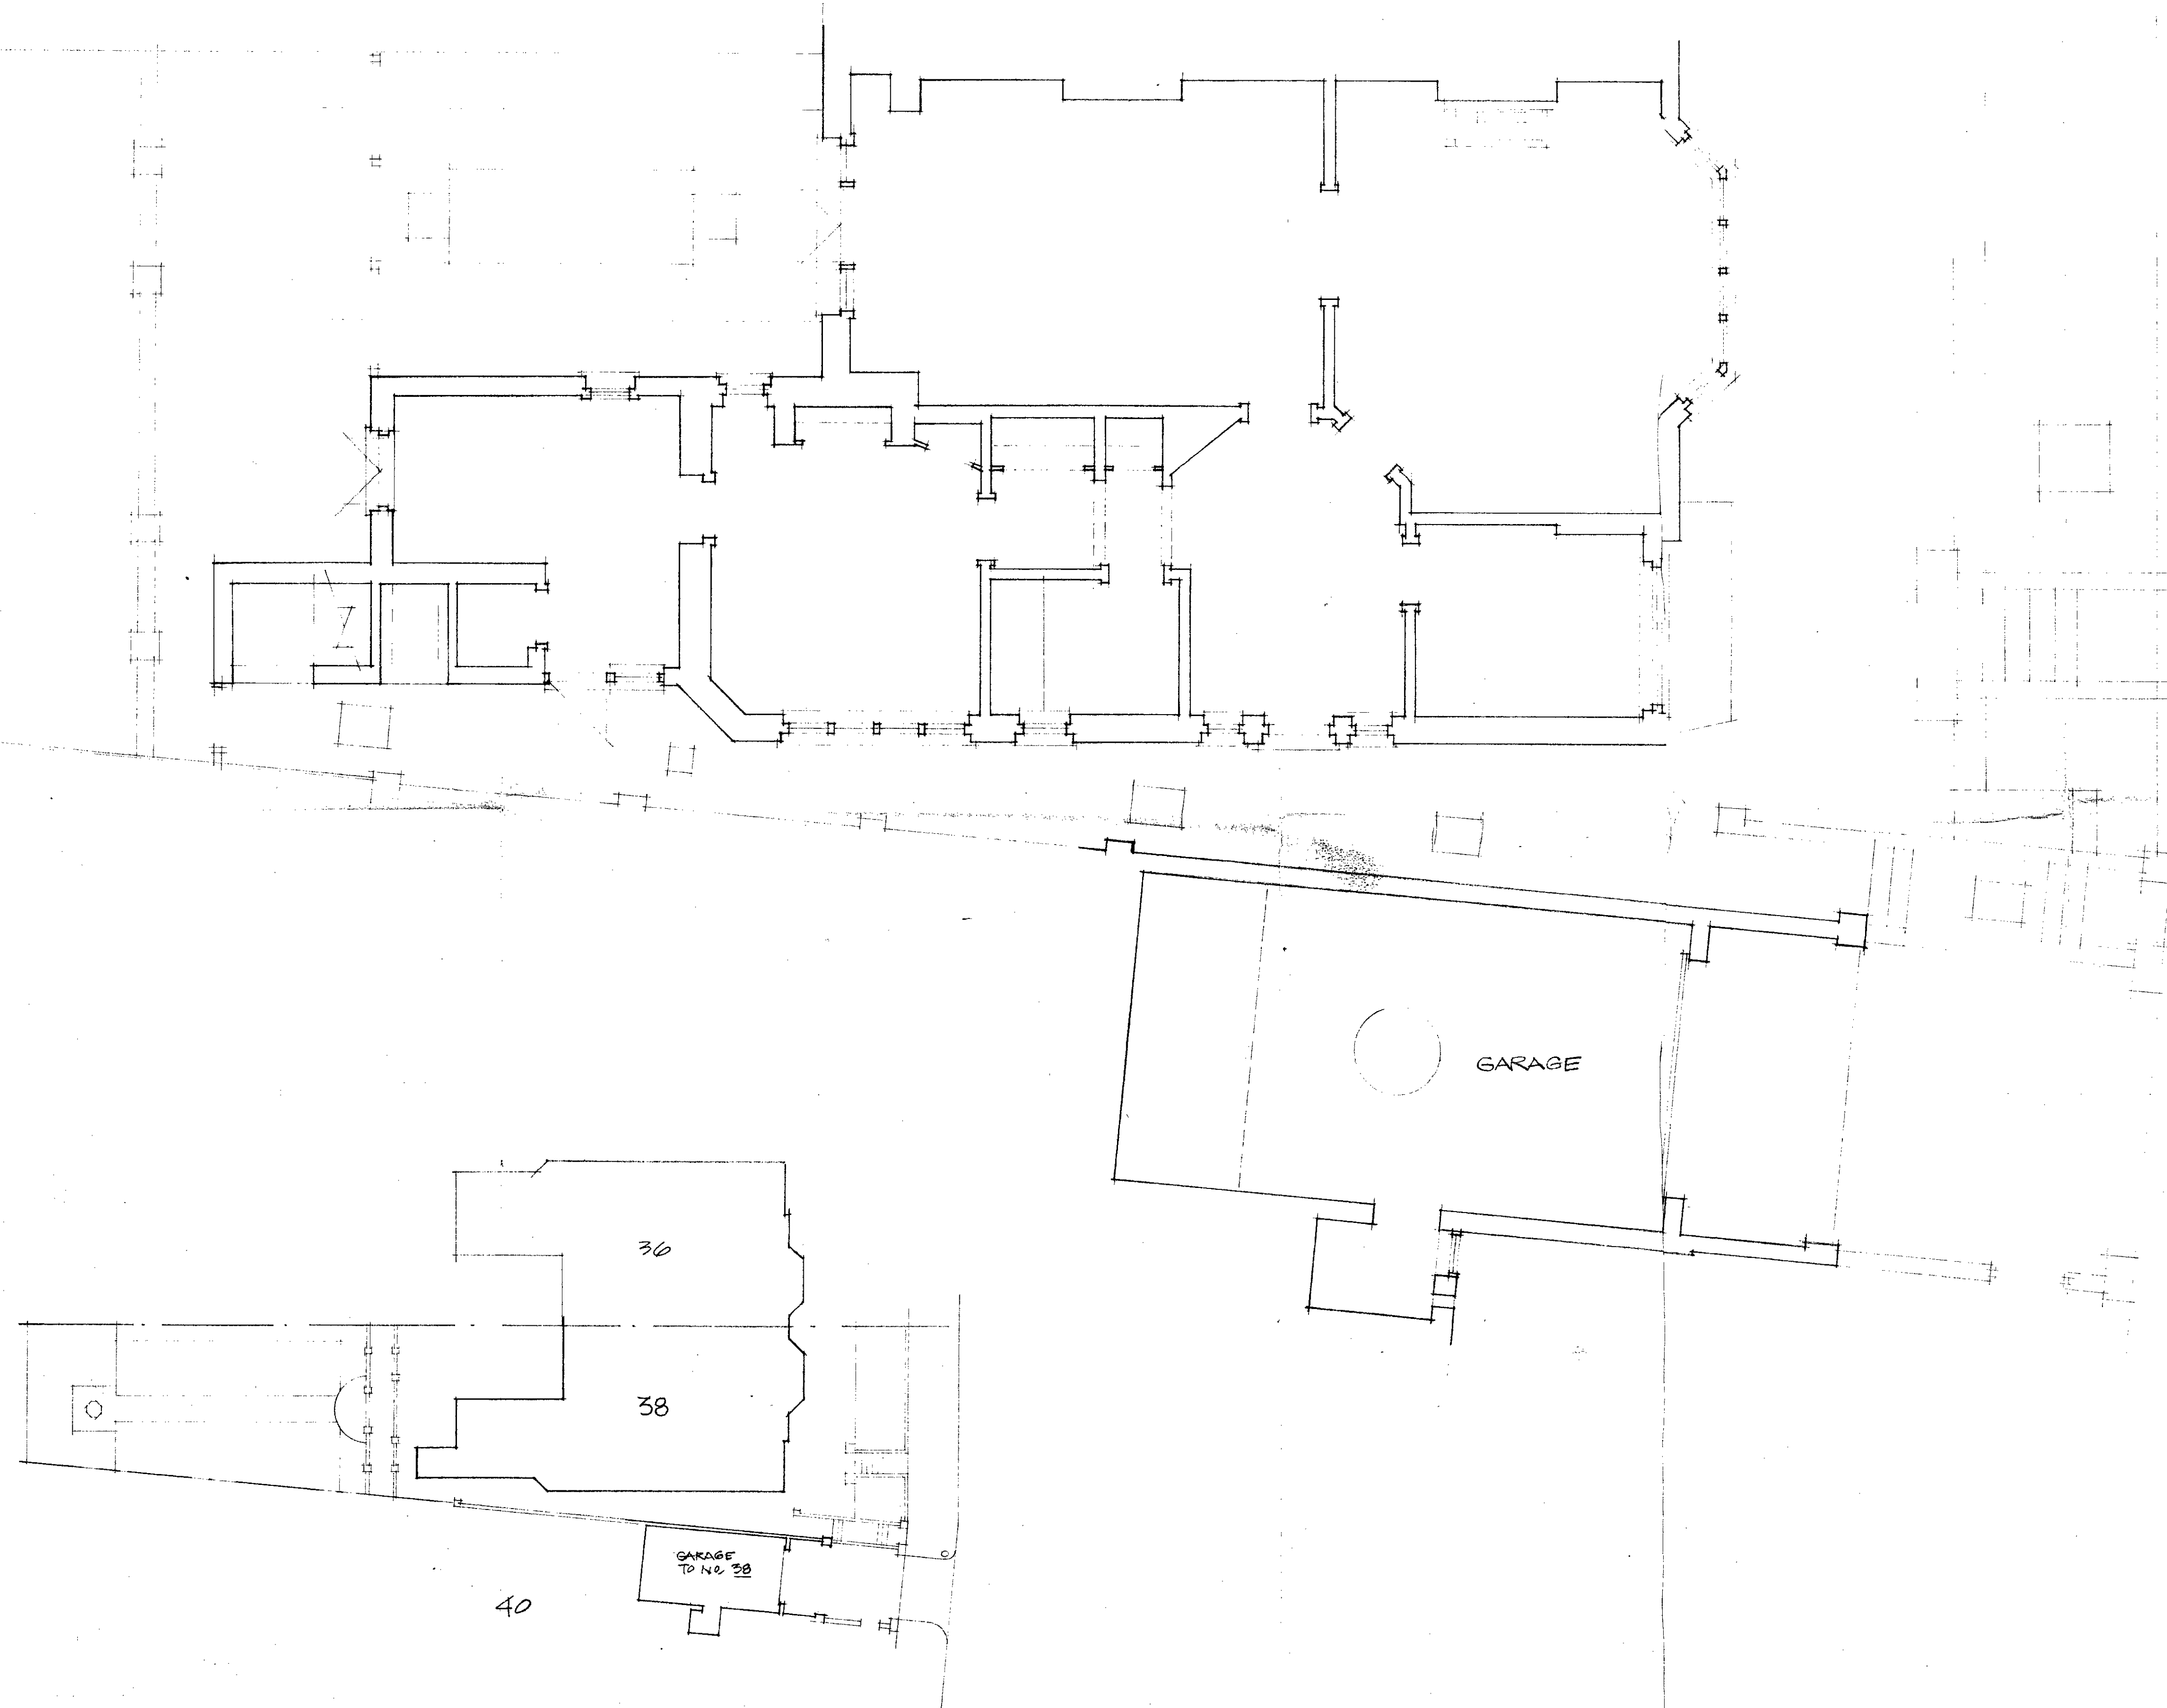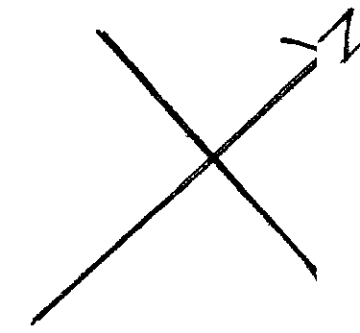


Gerd Kaufmann Associates Architects
 94 Belsize Lane, London NW3 5BE
 Telephone 01-435 8412

Job 38 HOWMCROFT AVE
 Scale 1:150
 Dated JULY 87
 Drawing no. 407/01
 Description EXISTING GROUND +
 SITE PLANS

Notes

LONDON BOROUGH OF CAMDEN
 TOWN AND COUNTRY PLANNING ACTS
 - 5 MAR 1986
 APPROVED
 PLANS NOT APPROVED
 ON BEHALF OF THE COUNCIL

1 TP 8-501876

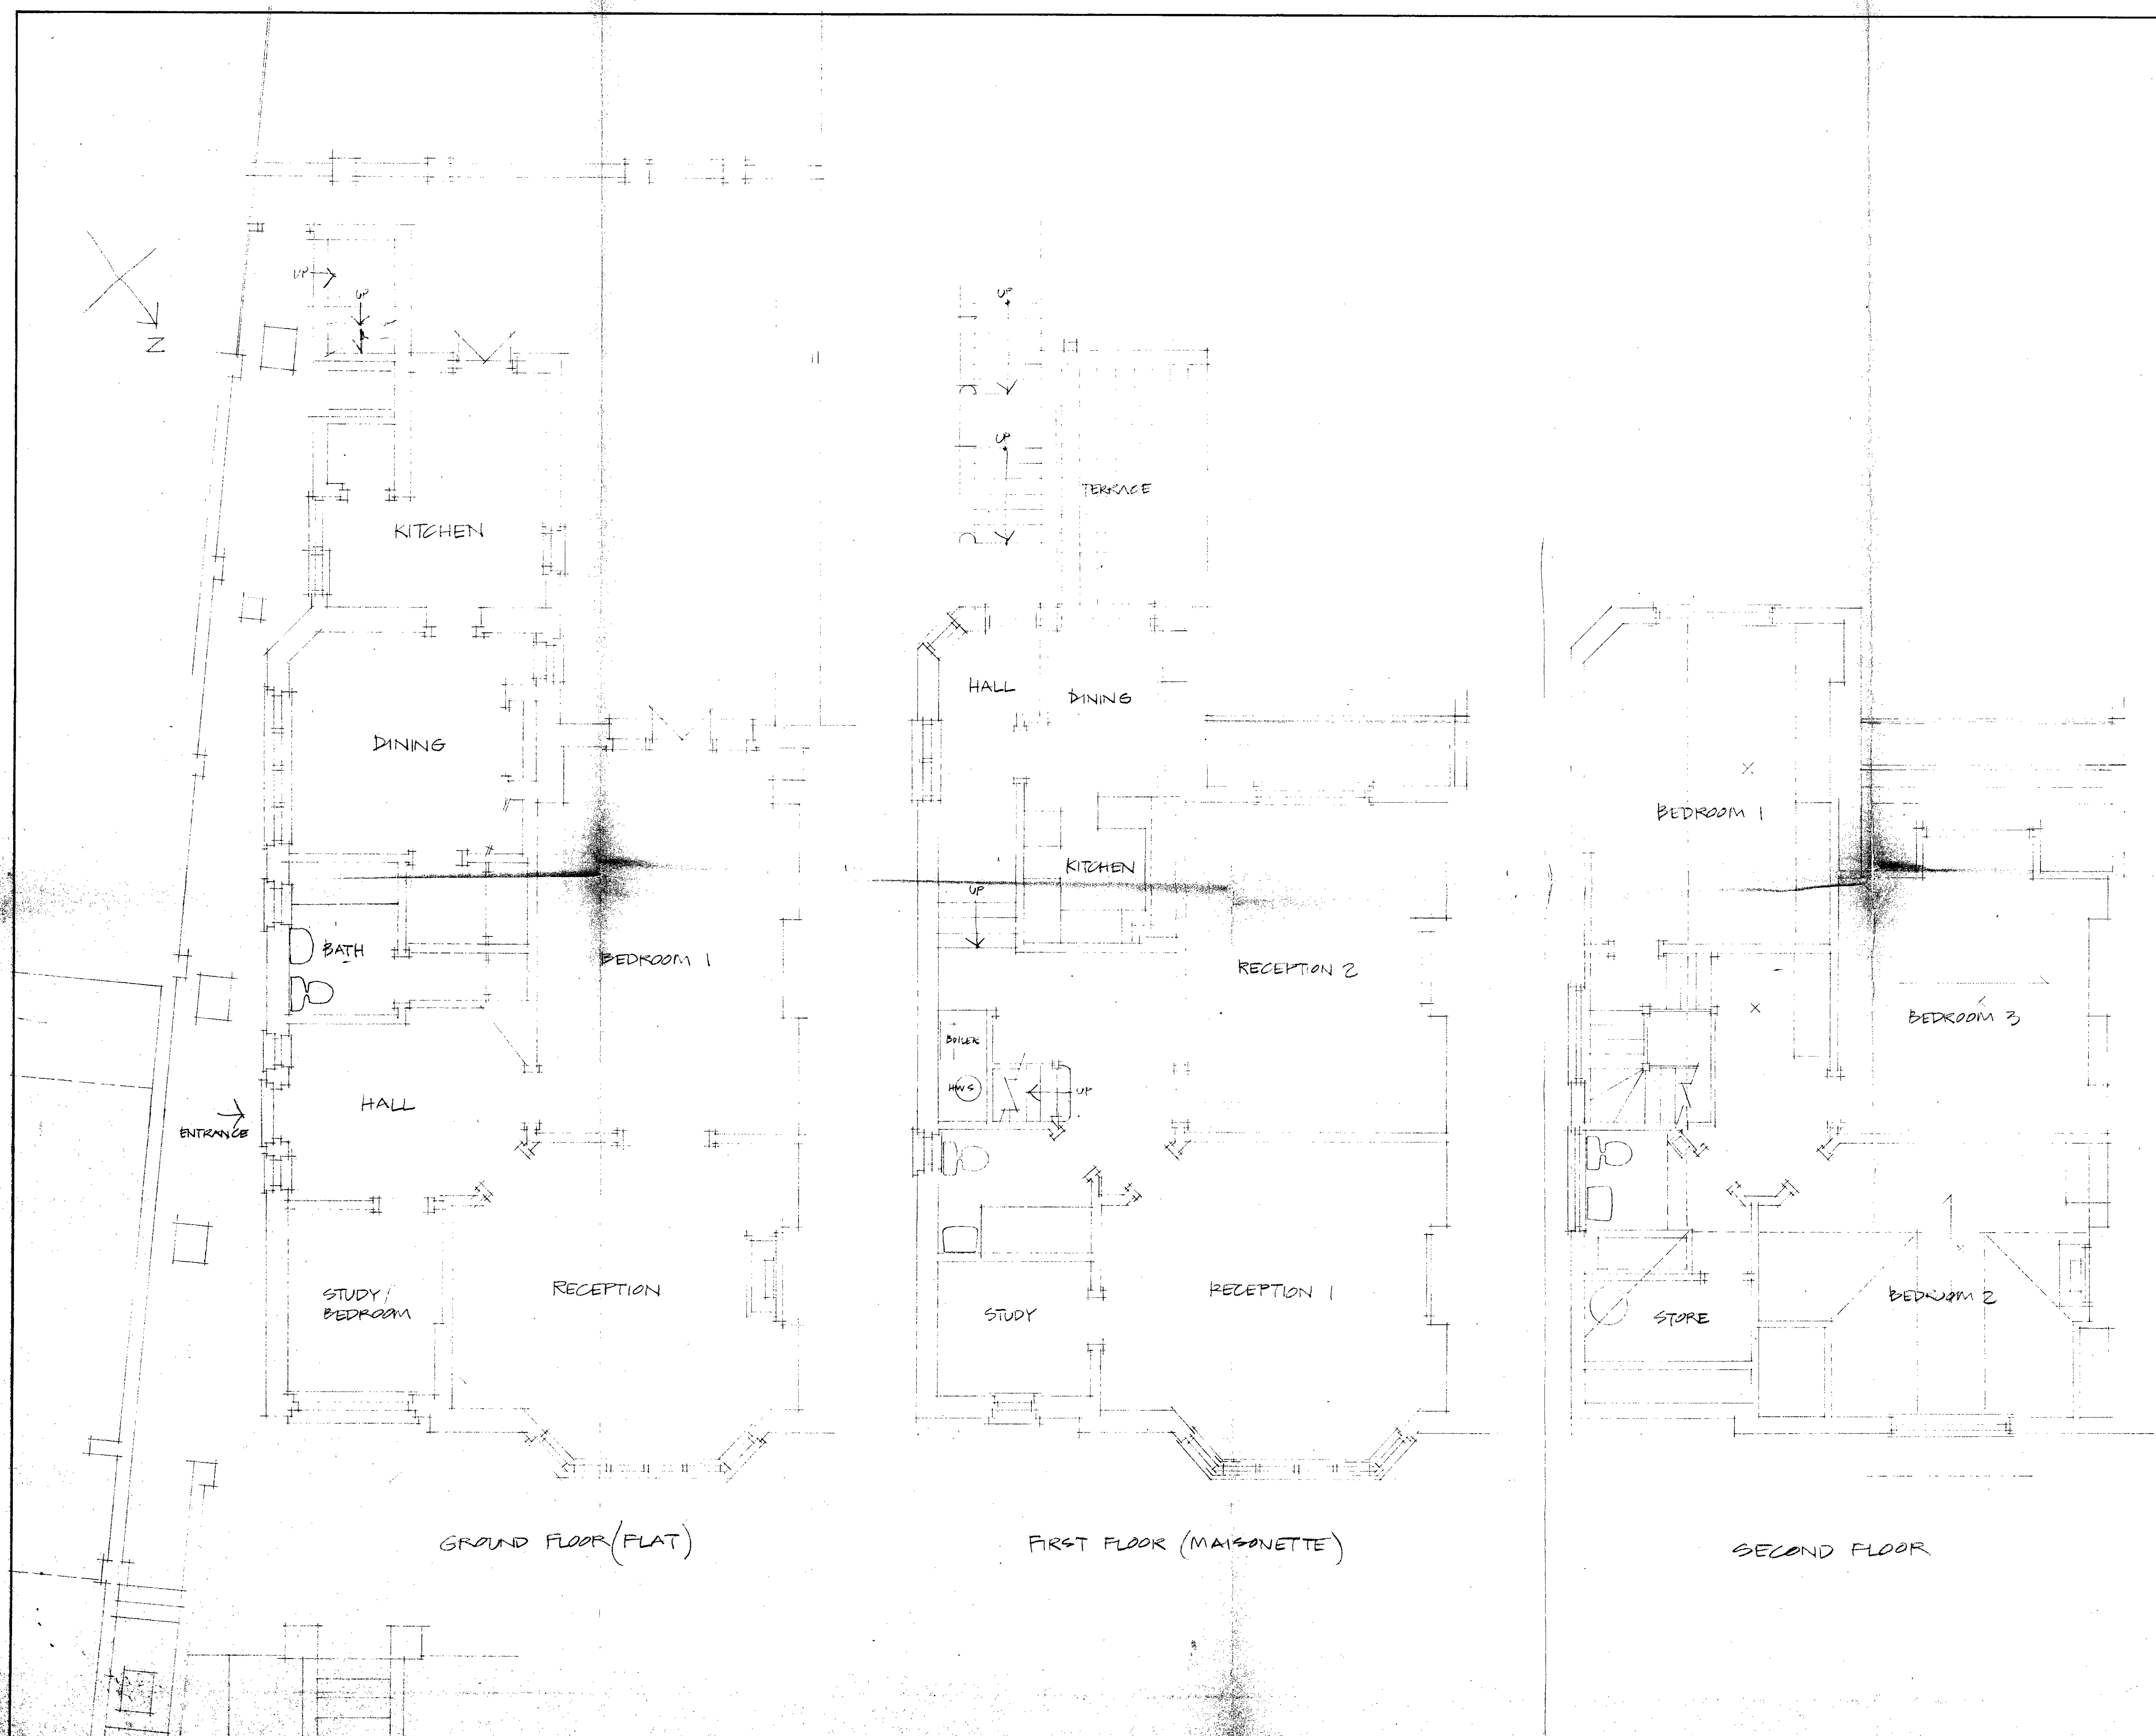

Gerd Kaufmann Associates Architects
 94 Belsize Lane, London NW3 5BE
 Telephone 01-435 8412
 Job 30 HOLLYCROFT AVE
 Scale 1:50
 Dated JULY 85
 Drawing no. 407/02
 Description EXISTING FLOOR PLANS


Notes

LONDON BOROUGH OF CAMDEN
 TOWN AND COUNTRY PLANNING ACTS
 5 MAR 1986
 PLANS APPROVED
 ON BEHALF OF THE COUNCIL


TP 8501876




SOUTH EAST ELEVATION

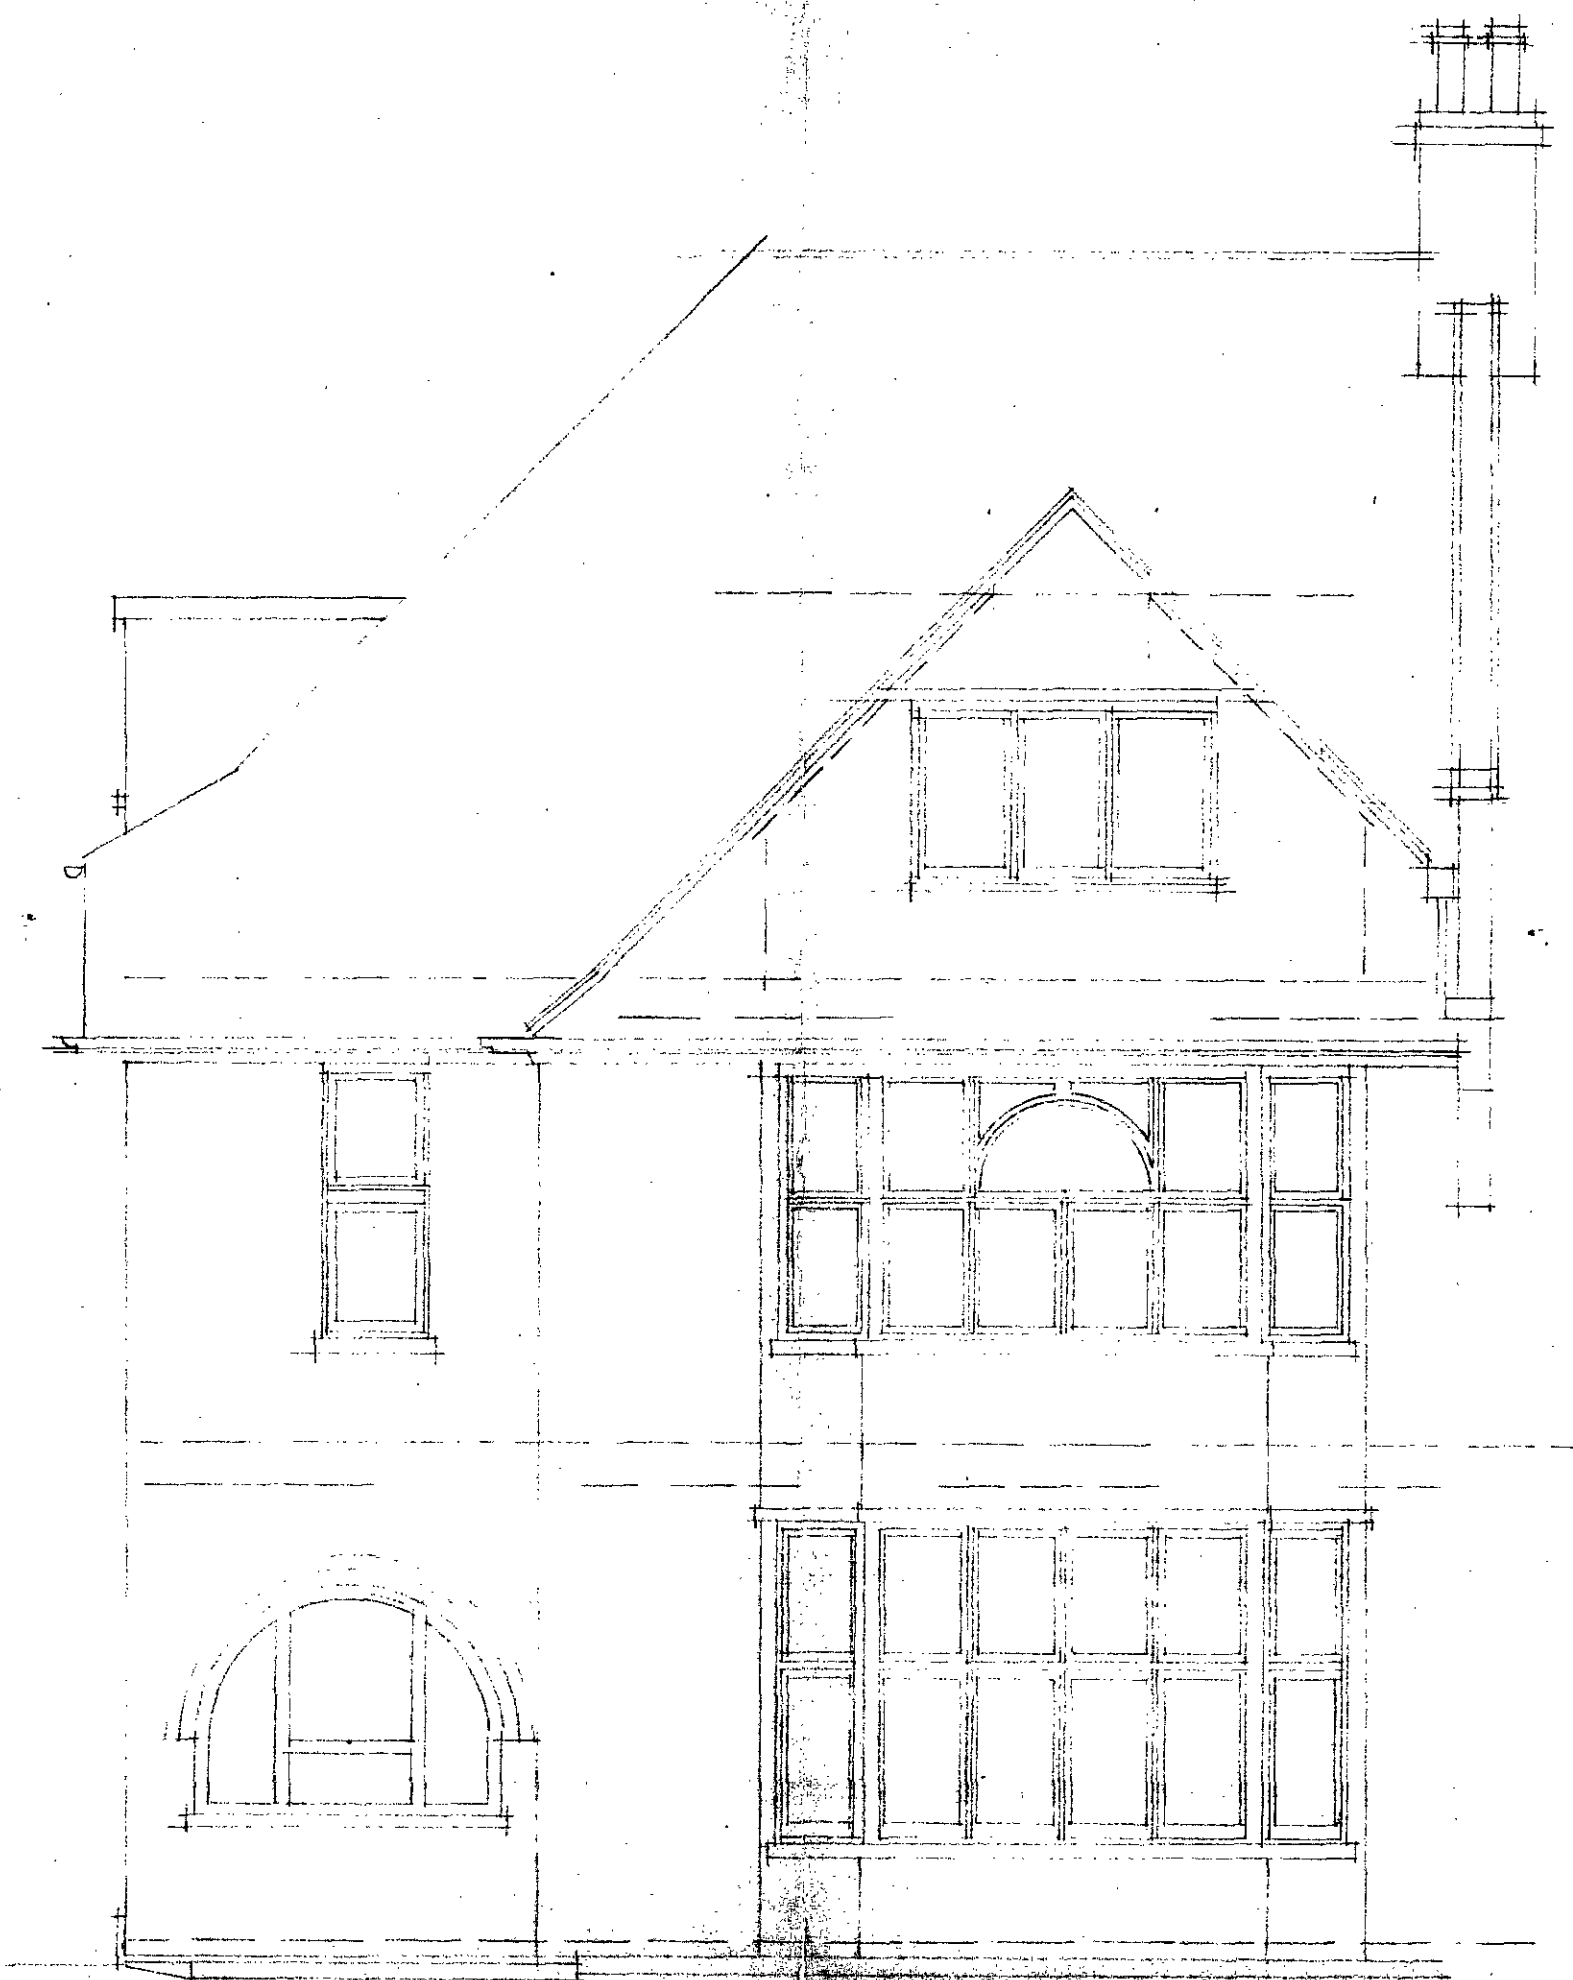

NORTH EAST ELEVATION

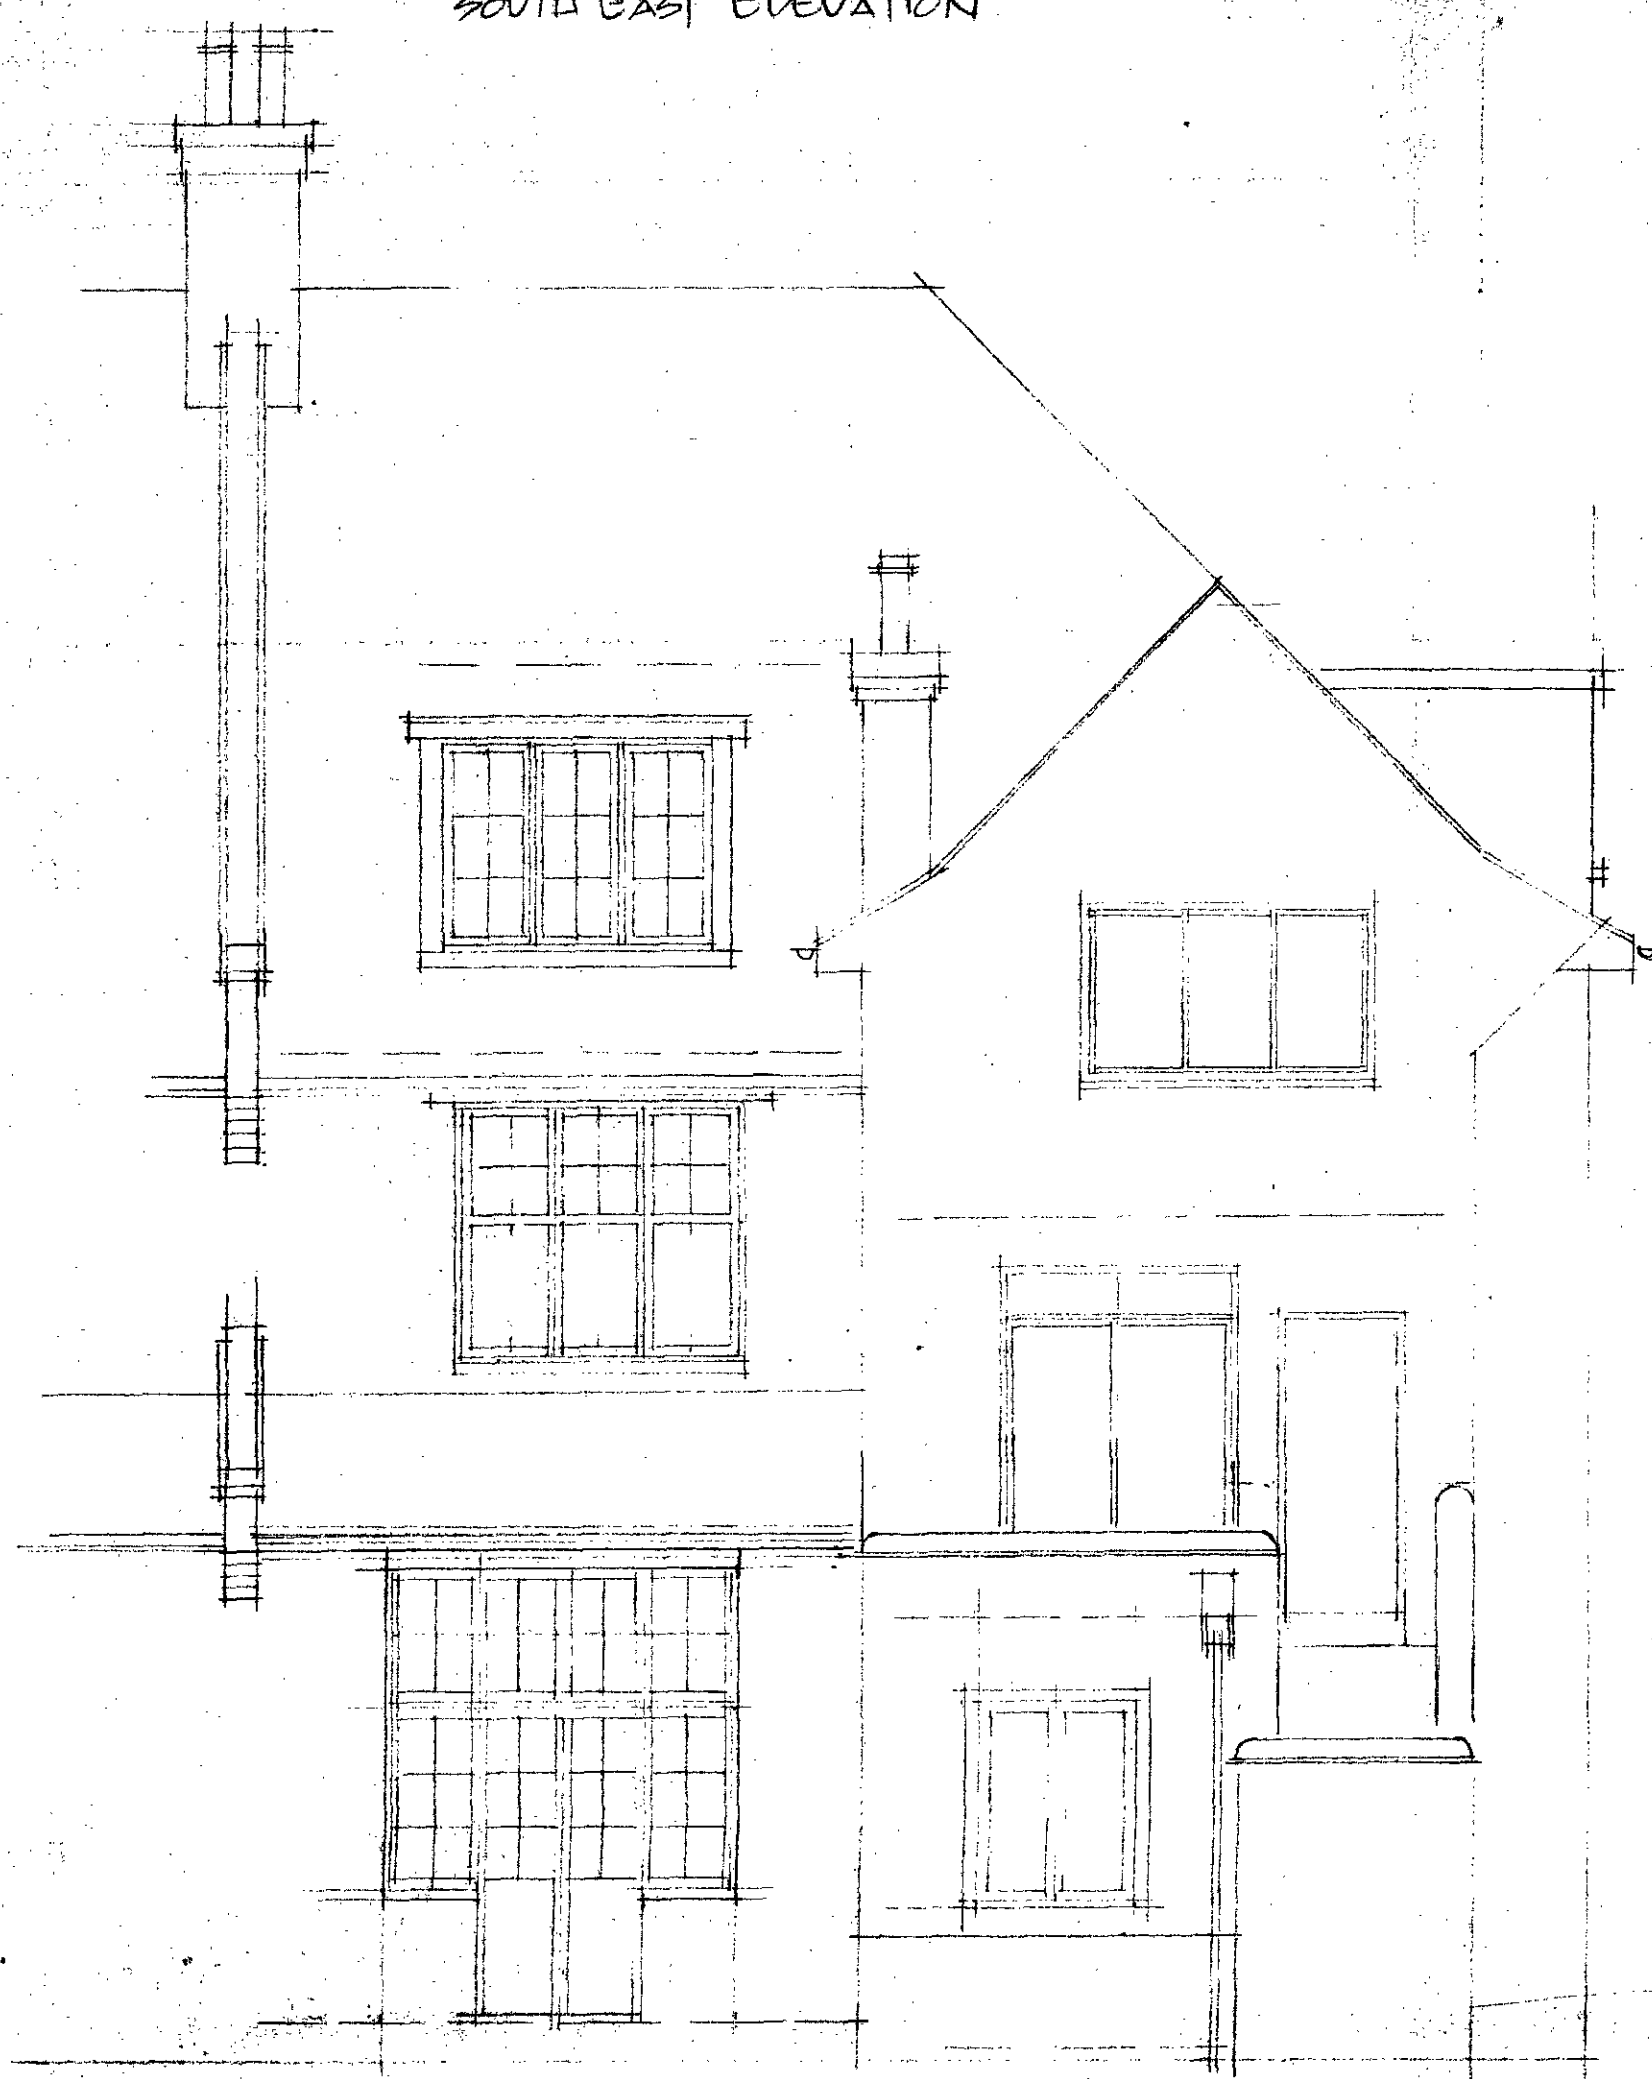

SOUTH WEST ELEVATION

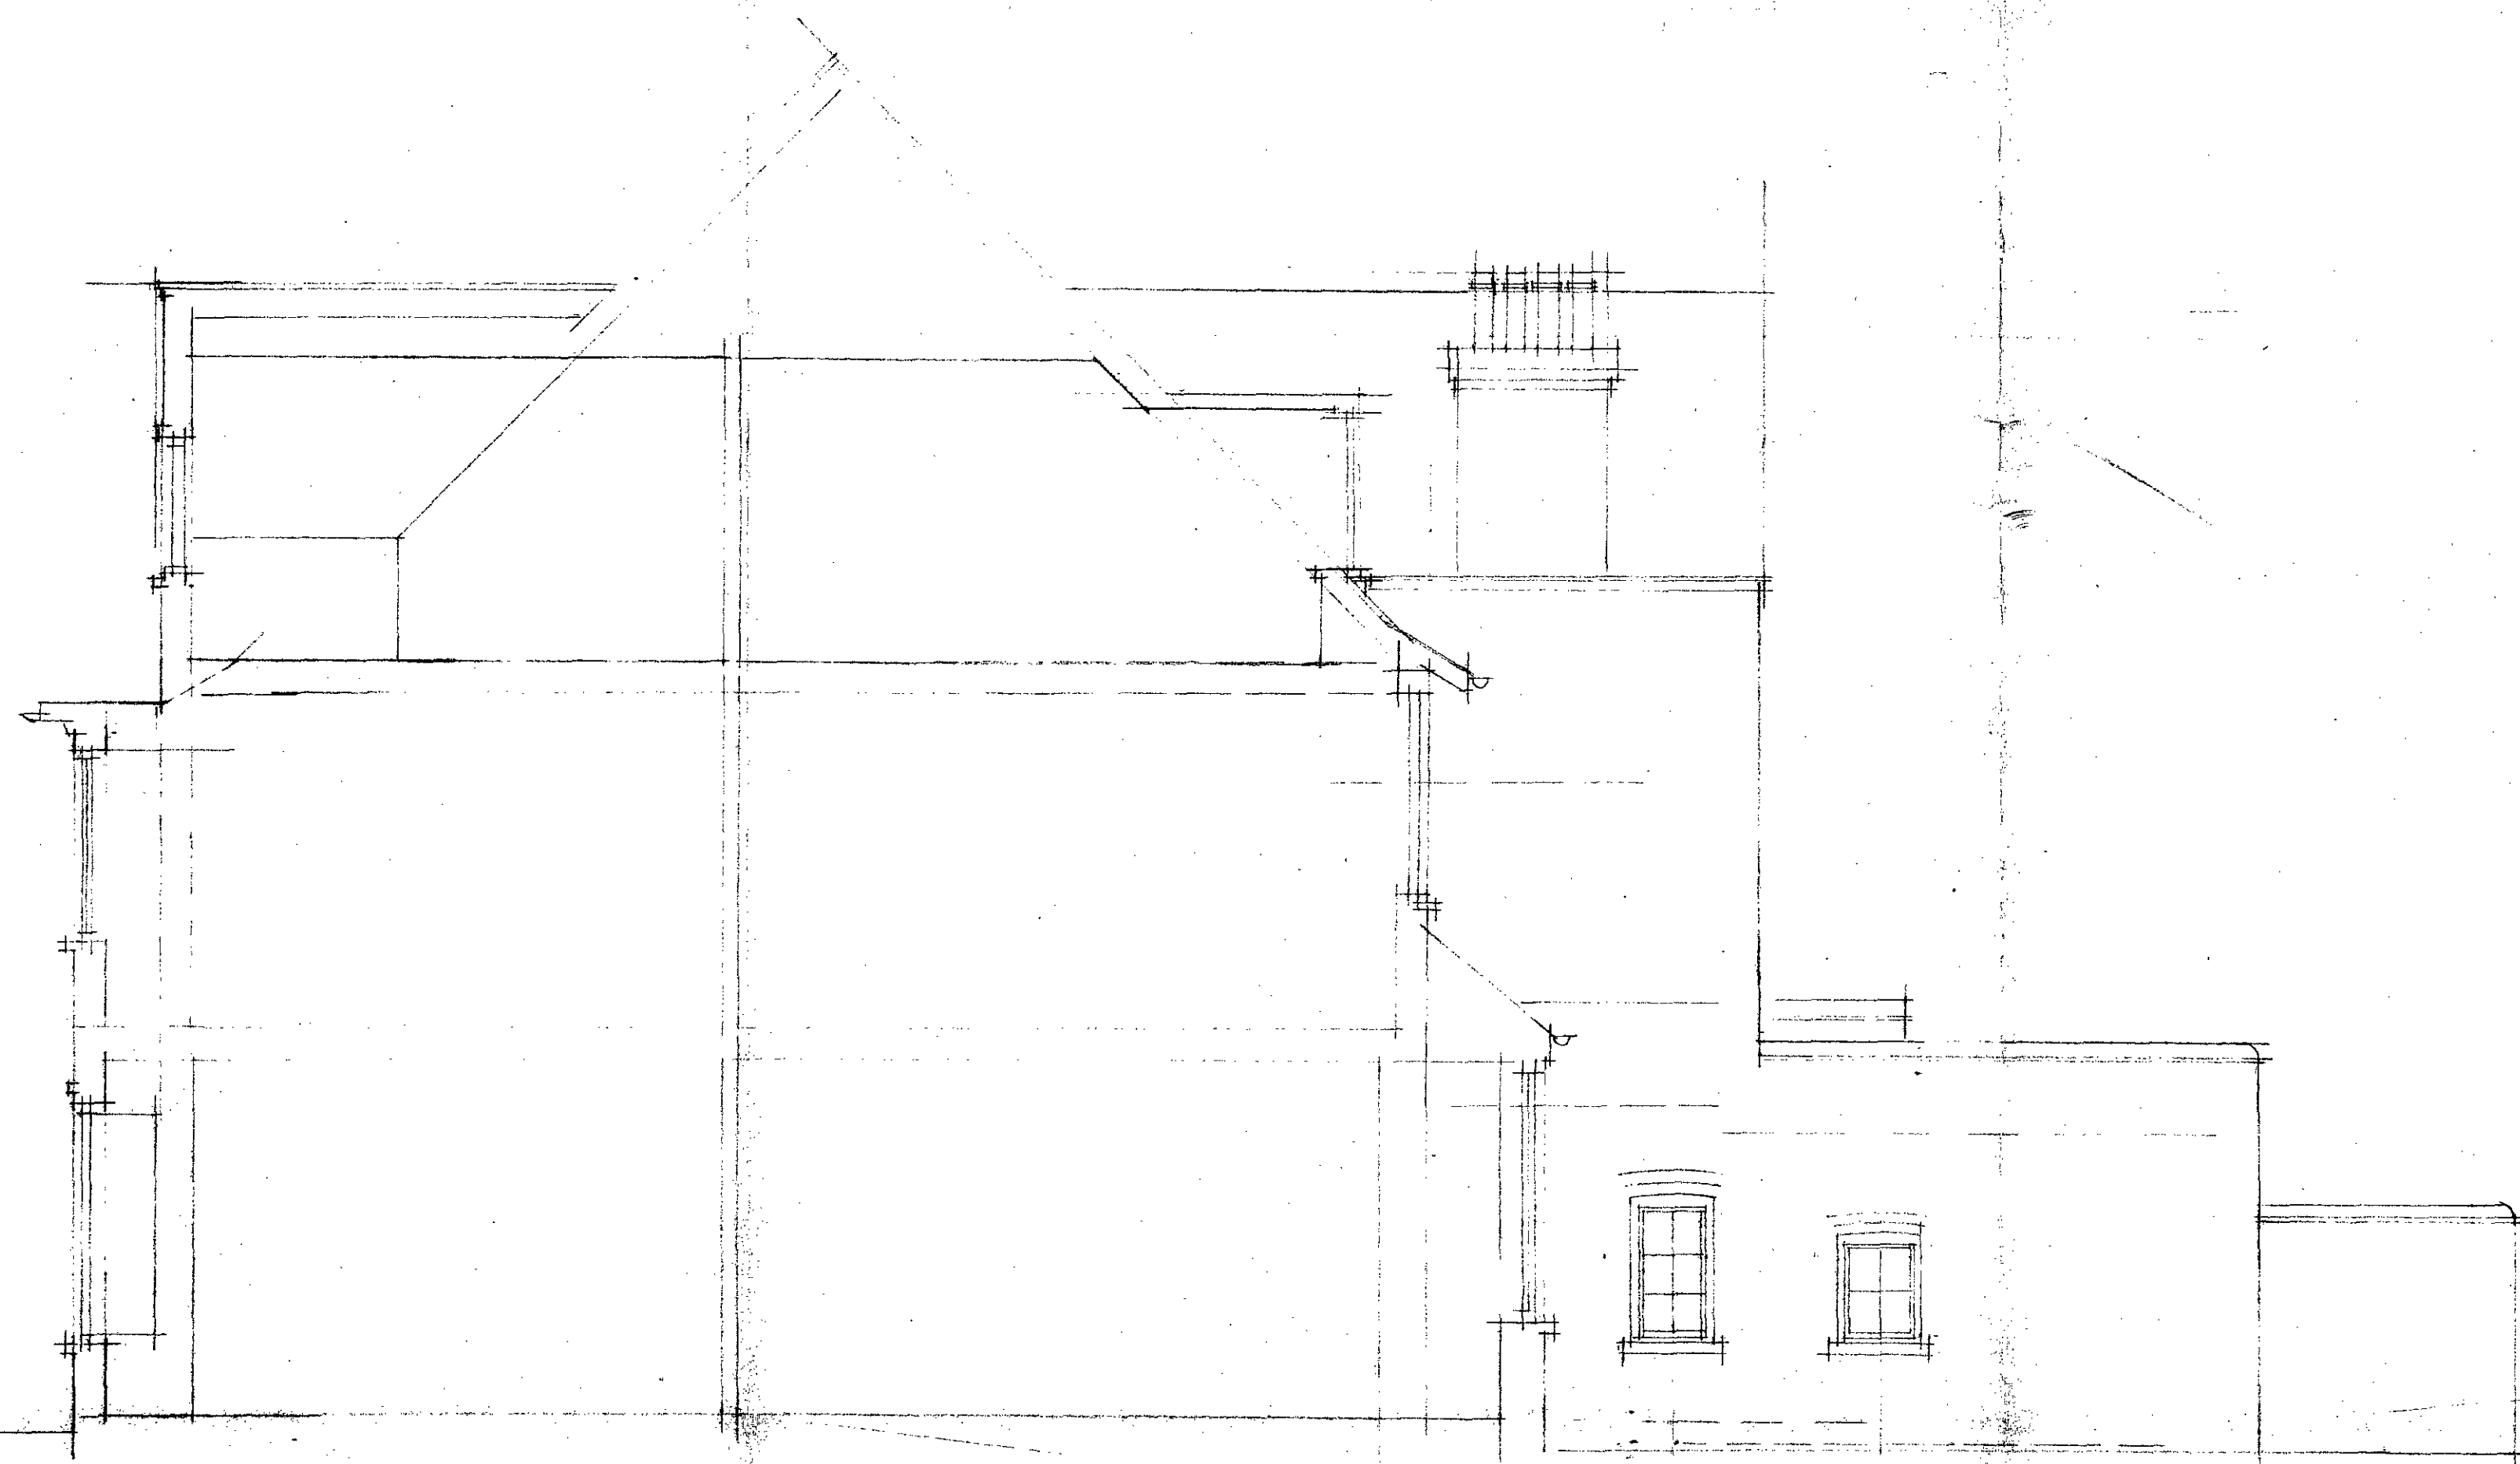



SECTION AA

Gerd Kaufmann Associates Architects
94 Belsize Lane, London NW3 5BE
Telephone 01-435 8412

Job 38 HOLLYCROFT AVE
Scale 1:50
Dated JULY 87
Drawing no. 407/3
Description ELEVATIONS, EXISTING

LONDON BOROUGH OF BARNET
PLANNING AND COMMUNITY DEVELOPMENT
DEPARTMENT
10 SEP 1988 (M.C.)
RECEIVED
REF. TO:

Revisions

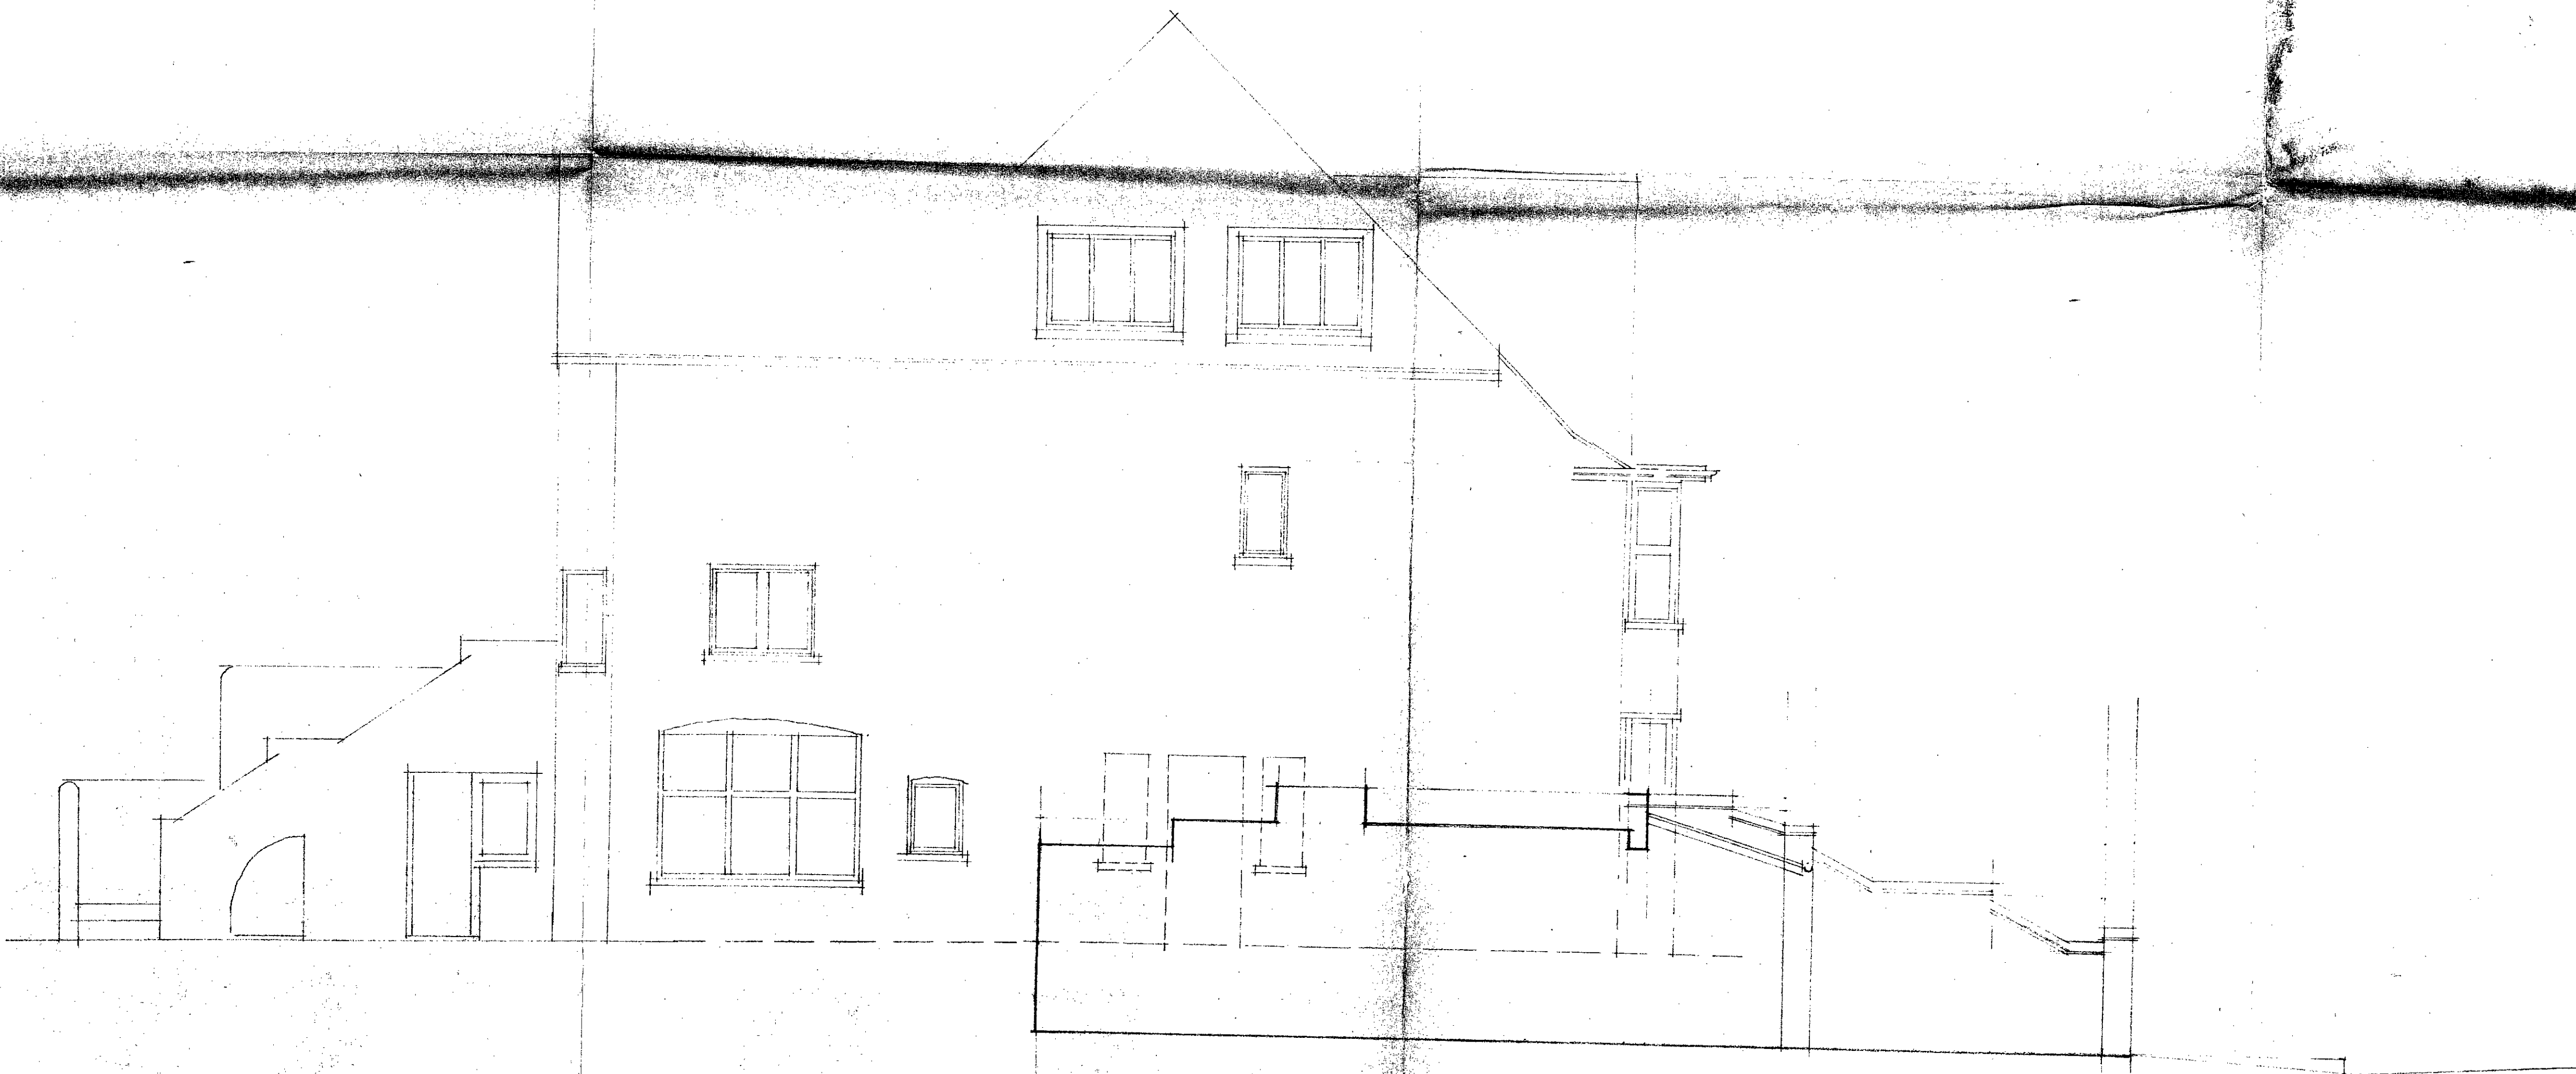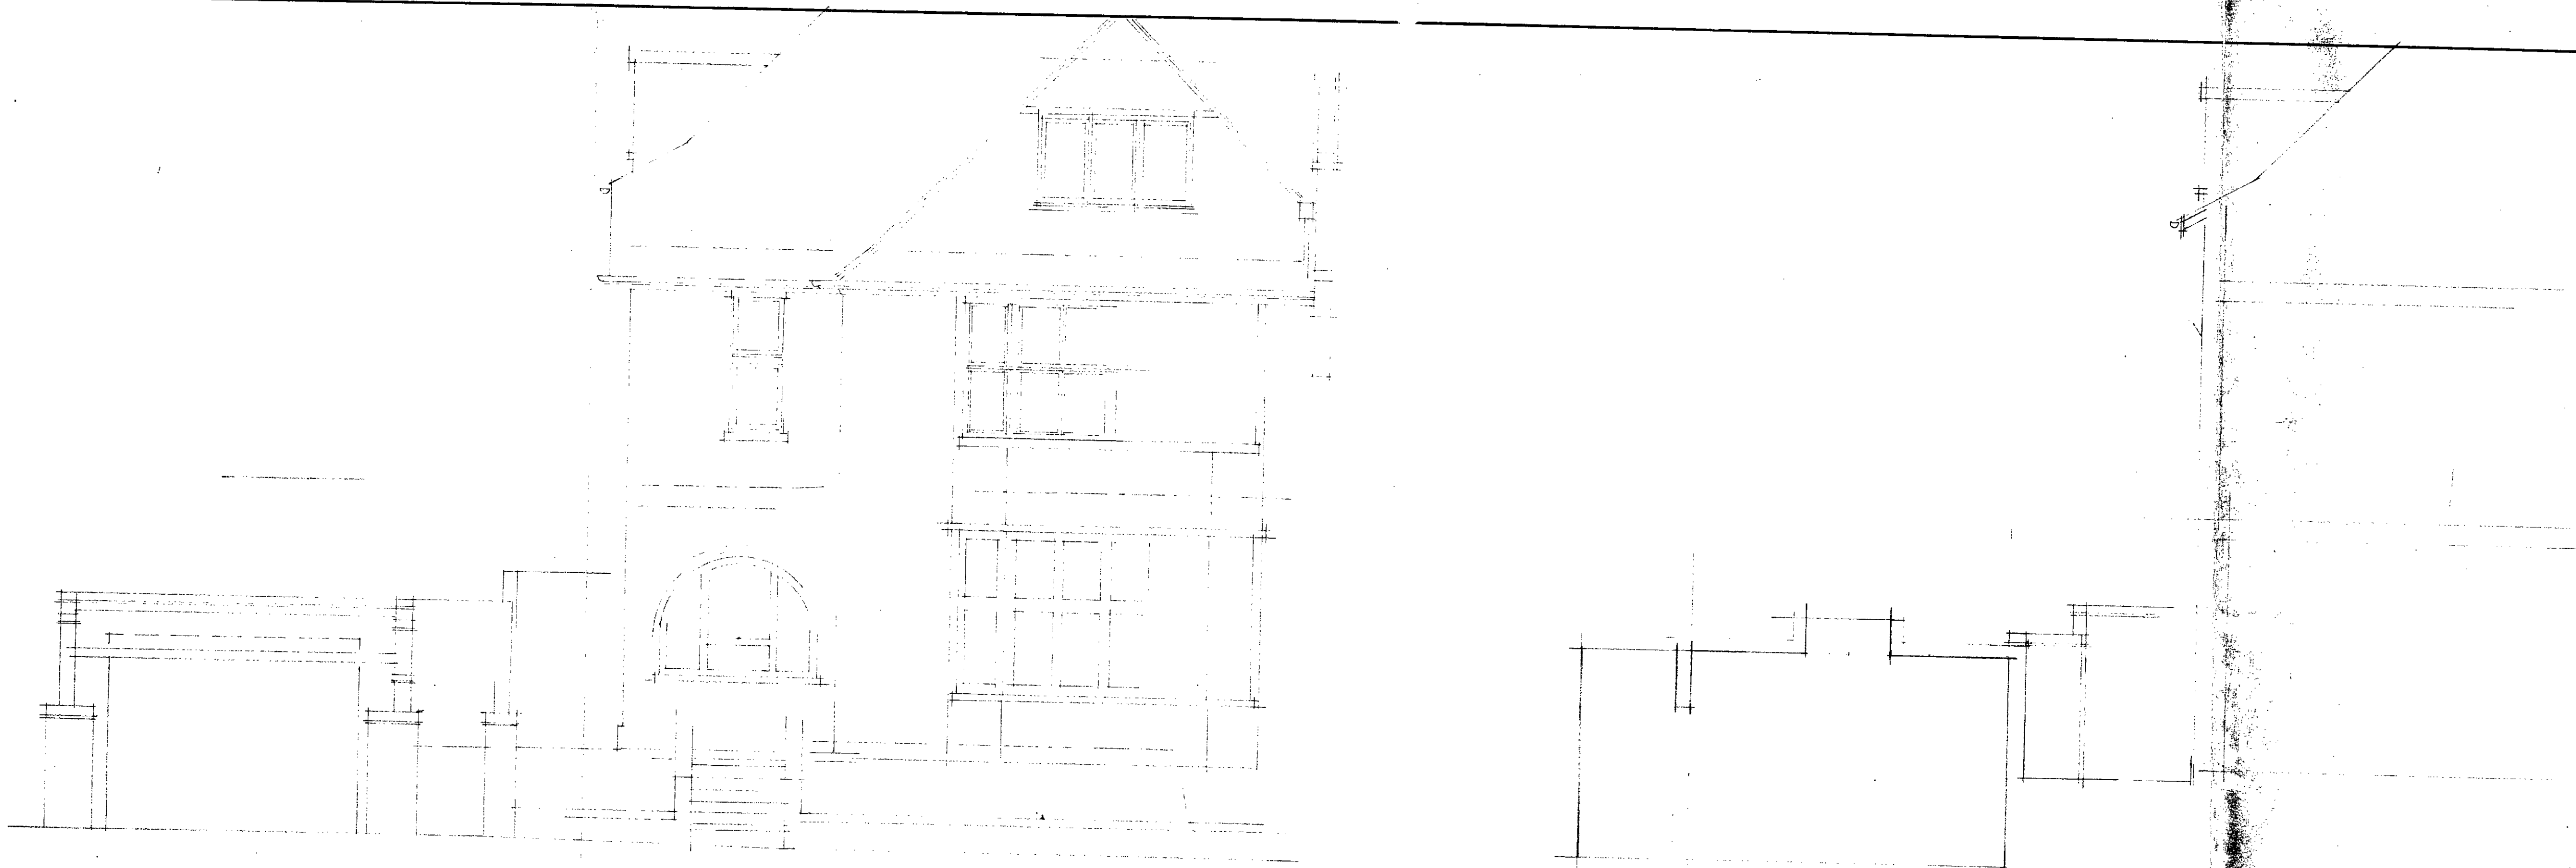

Gerd Kaufmann Associates Architects
94 Belsize Lane, London NW3 5BE
Telephone 01-435 8412
Job 30 HOLLYCROFT AVE
Scale 1:120
Dated JULY 86
Drawing no. 407/04
Description EXISTING SECTIONS

Notes

LONDON BOROUGH OF CAMDEN
TOWN AND COUNTRY PLANNING ACTS
- 5 MAR 1986
PLANS ~~NOT APPROVED~~ APPROVED
ON BEHALF OF THE COUNCIL

TP 8501876

GARDEN

DINING

BREAKFAST BAR

PATIO

KITCHEN

DRINK ROOM

TOILET

RECEPTION 2

RECEPTION 1

HALL

NEW FRONT DOOR AND PORCH

STUDY

SHED RECESS

BATHROOM 2

BEDROOM N° 2

LANDING

WARDROBE

BATHROOM 1

BEDROOM N° 1

BEDROOM N° 5

BEDROOM N° 4

LANDING

BATHROOM N° 3

BEDROOM N° 3

Revisions

- A JUL 85: STAIR CASE WIDENED
 UTILITY ROOM MOVED TO FIRST
 BED TOILET LARGED
 BOWER ROOM ADDED
 KITCHEN LAYOUT REVISED
 LOCATED HOB, SINK, ETC
 DINING ROOM EXTENDED
 WALK IN CLOSET TO 1ST BEDROOM 1
 UNIT VANITY BATH
 WINDOW ADDED TO BEDROOM 1
 1ST 2 BEDROOM OMITTED
 ADD BEDROOM N° 2
 2ND WINDOWS ADDED TO
 STAIR AT 1ST FL.
 DRESSING TABLE RELOCATED
 IN BEDROOM 1.
- B SEPT 85: DAY WINDOW TO DINING ROOM
 ENLARGED
 OPENING BETWEEN KITCHEN &
 DINING ROOM ENLARGED
 GROUND FLOOR TOILET ENLARGED
 & WINDOW ADDED
 ARCHWAY TO HALL WIDENED
 BATHROOMS RE-PLANNED
 WARDROBE TO BEDROOM 1
 ALTERED
 ROOF GLAZING OVER RECEPTION 2
 WINDOW OMITTED
 STAIR WINDOW ALTERED
 BACK DOOR REINSTATED
 PORCH ALTERED
 STAIR FROM GARAGE FORECAST
 OMITTED
- C OCT 85: MINOR ALTERATIONS
 (PLANNING APPLICATION DRAWING)

Gerd Kaufmann Associates Architects
 94 Belsize Lane, London NW3 5BE
 Telephone 01-435 8412

Job: 30 HILKROFT AVE NW3
 Scale: 1:500
 Date: JULY 85
 Drawing no: 407/101C
 Description: PROPOSALS - PLANS

RE NUMBERED 29 OCT 85
 PREVIOUSLY 407/15

Notes
 PLANS SUBJECT TO MINOR
 INTERNAL MODIFICATIONS

LONDON BOROUGH OF CAMDEN
 TOWN AND COUNTRY PLANNING ACTS
 -5 MAR 1986
 APPROVED
 PLANS
 ON BEHALF OF THE COUNCIL


GROUND FLOOR PLAN

FIRST FLOOR PLAN

SECOND FLOOR PLAN

TP 850187.6

- Revisions
- A SEPT 1985
1. PORCH AMENDED
 2. REAR GARDY AMENDED
 3. STAIRCASE WINDOW ADDED
 4. BATHROOM 1 WINDOW ADDED
 5. BATHROOM 2 WINDOW ALTERED
- B OCTOBER 1985
- (PLANNING APPLICATION DRAWING)
1. PORCH AMENDED
 2. FRONT STAIRS AMENDED
 3. NARROW WINDOW ADDED TO HALL (SIDE ELEVATION)
 4. NEW WINDOW ADDED TO KITCHEN SIDE ELEVATION
 5. SIZE & POSITION OF FIRST FLOOR SIDE WINDOW OVERLOOKING PATIO ALTERED

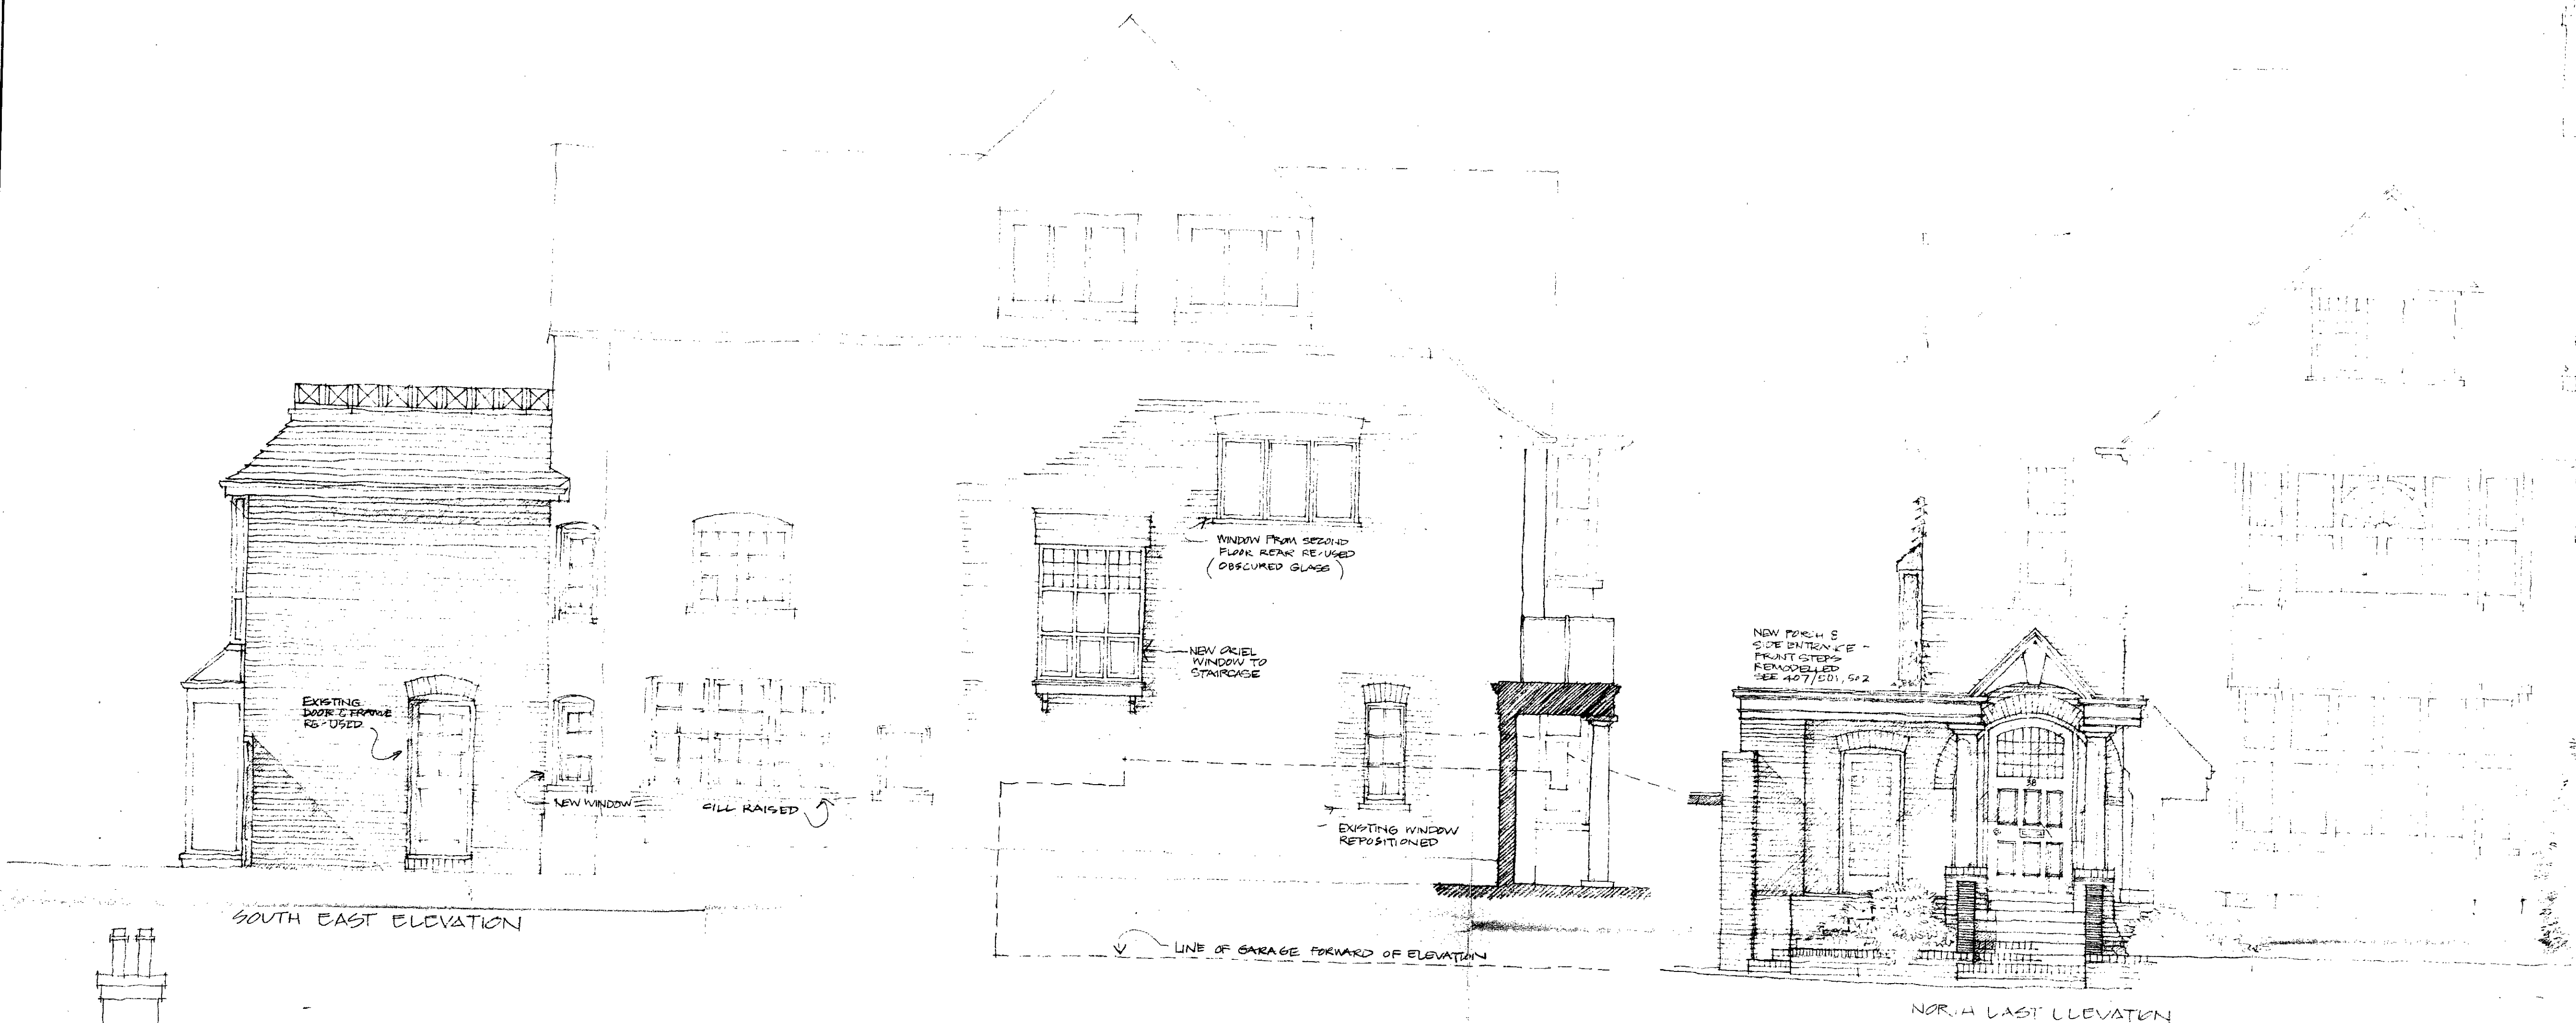

Gerd Kaufmann Associates Architects
94 Belsize Lane, London NW3 5BE
Telephone 01-435 8412

Job 38 HOLLYCROFT AVE NW3
Scale 1:50
Dated JULY 85
Drawing no. 407/102 B
Description PROPOSALS - ELEVATIONS

RENUMBERED 29 OCT 85
PREVIOUSLY 407/G

Notes

MATERIALS:

- PORCH ROOF - LEAD
- PORCH FASCIA/SOFFIT/COLUMNS - WHITE PAINTED TIMBER/PLASTER
- BRICKWORK - RED FACINGS TO MATCH EXISTING
- ROOF TO EXTENSION - FLAT RED TILES

LONDON BOROUGH OF CAMDEN
TOWN AND COUNTRY PLANNING ACTS
- 5 MAR 1986
APPROVED
PLANS NOT APPROVED
ON BEHALF OF THE COUNCIL

TP8501876

