



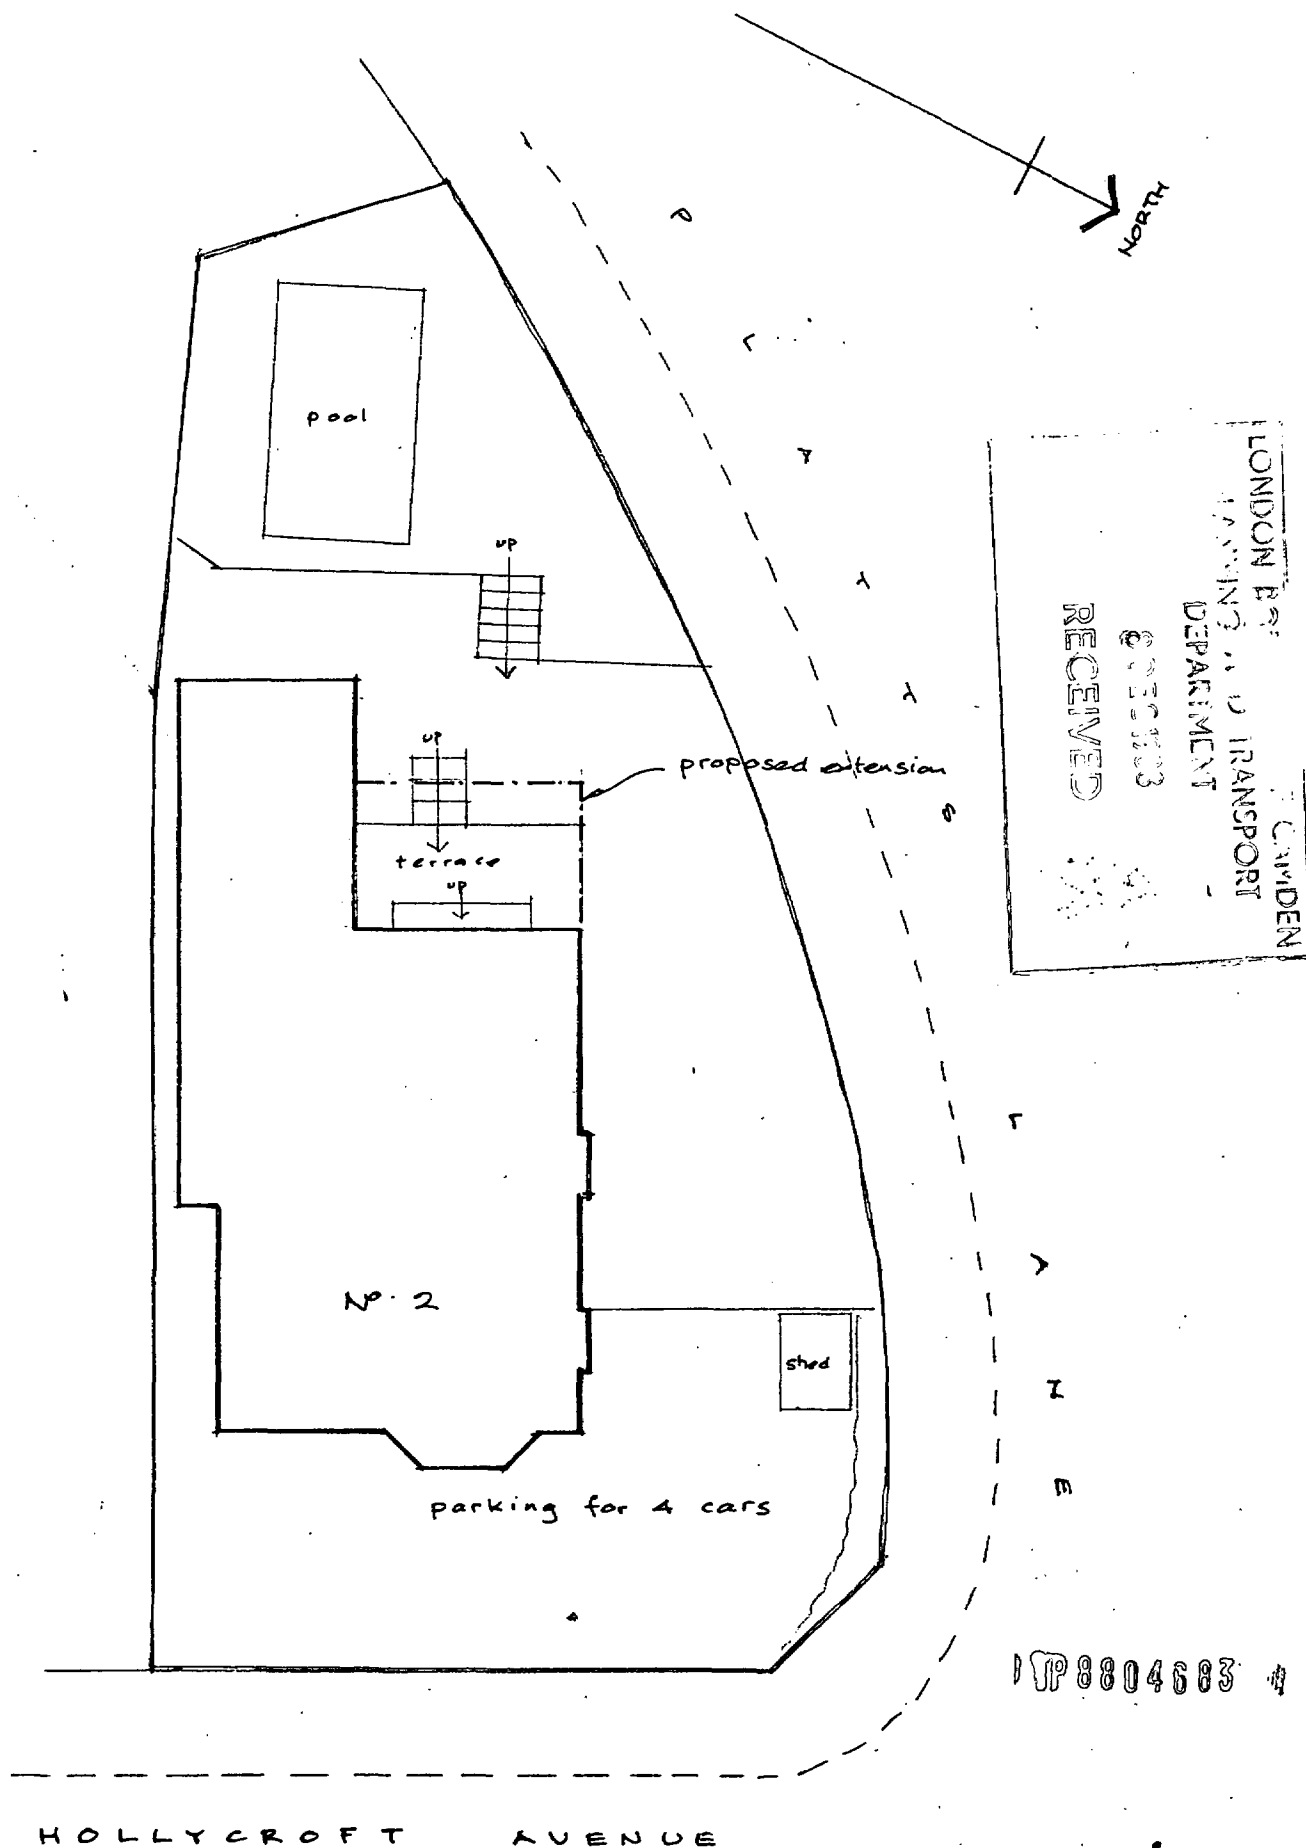

No 2 HOLLYCROFT AVENUE · LONDON NW3
SITE PLAN - Scale 1:200


Drwg. No. 472/2

NOTE: All dimensions approximate, based on deed plans provided by client.

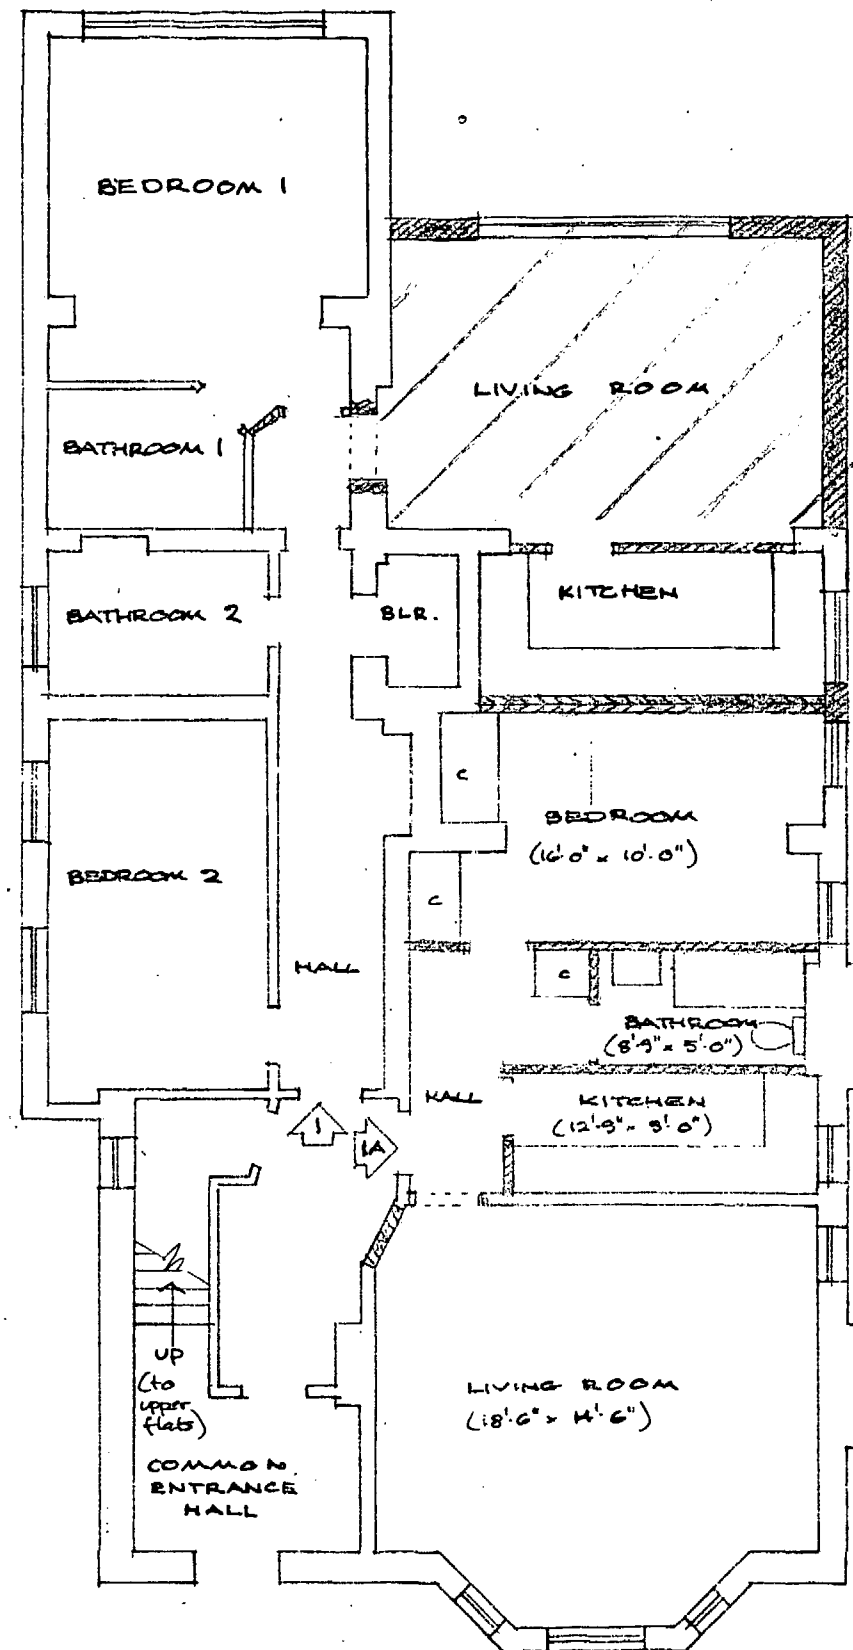

GROUND FLOOR PLAN

TP 8804603

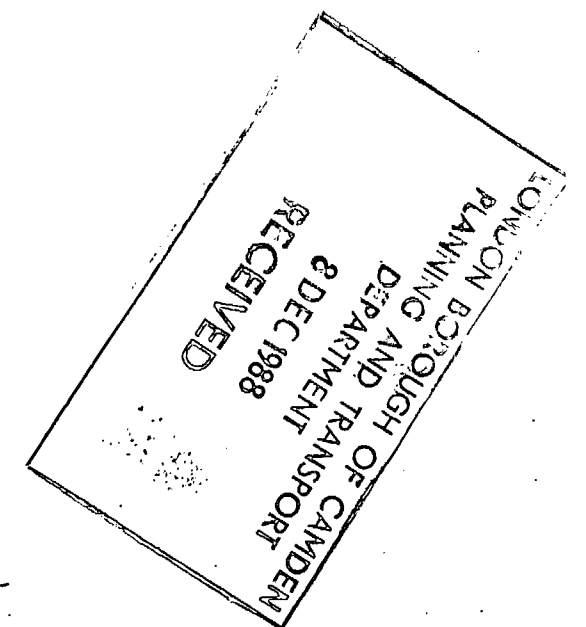

2 HOLLYCROFT AVENUE .
LONDON N.W.3.

SKETCH PLAN - CONVERSION
OF GROUND FLOOR INTO 2
SELF-CONTAINED FLATS

Leslie Sacks & Associates, Architects,
13 Hollycroft Avenue, London NW3 7QH
Telephone: 435 4555

Scale:
1" = 8' 0"
Date: August 1988

Drawing No.
472/1