




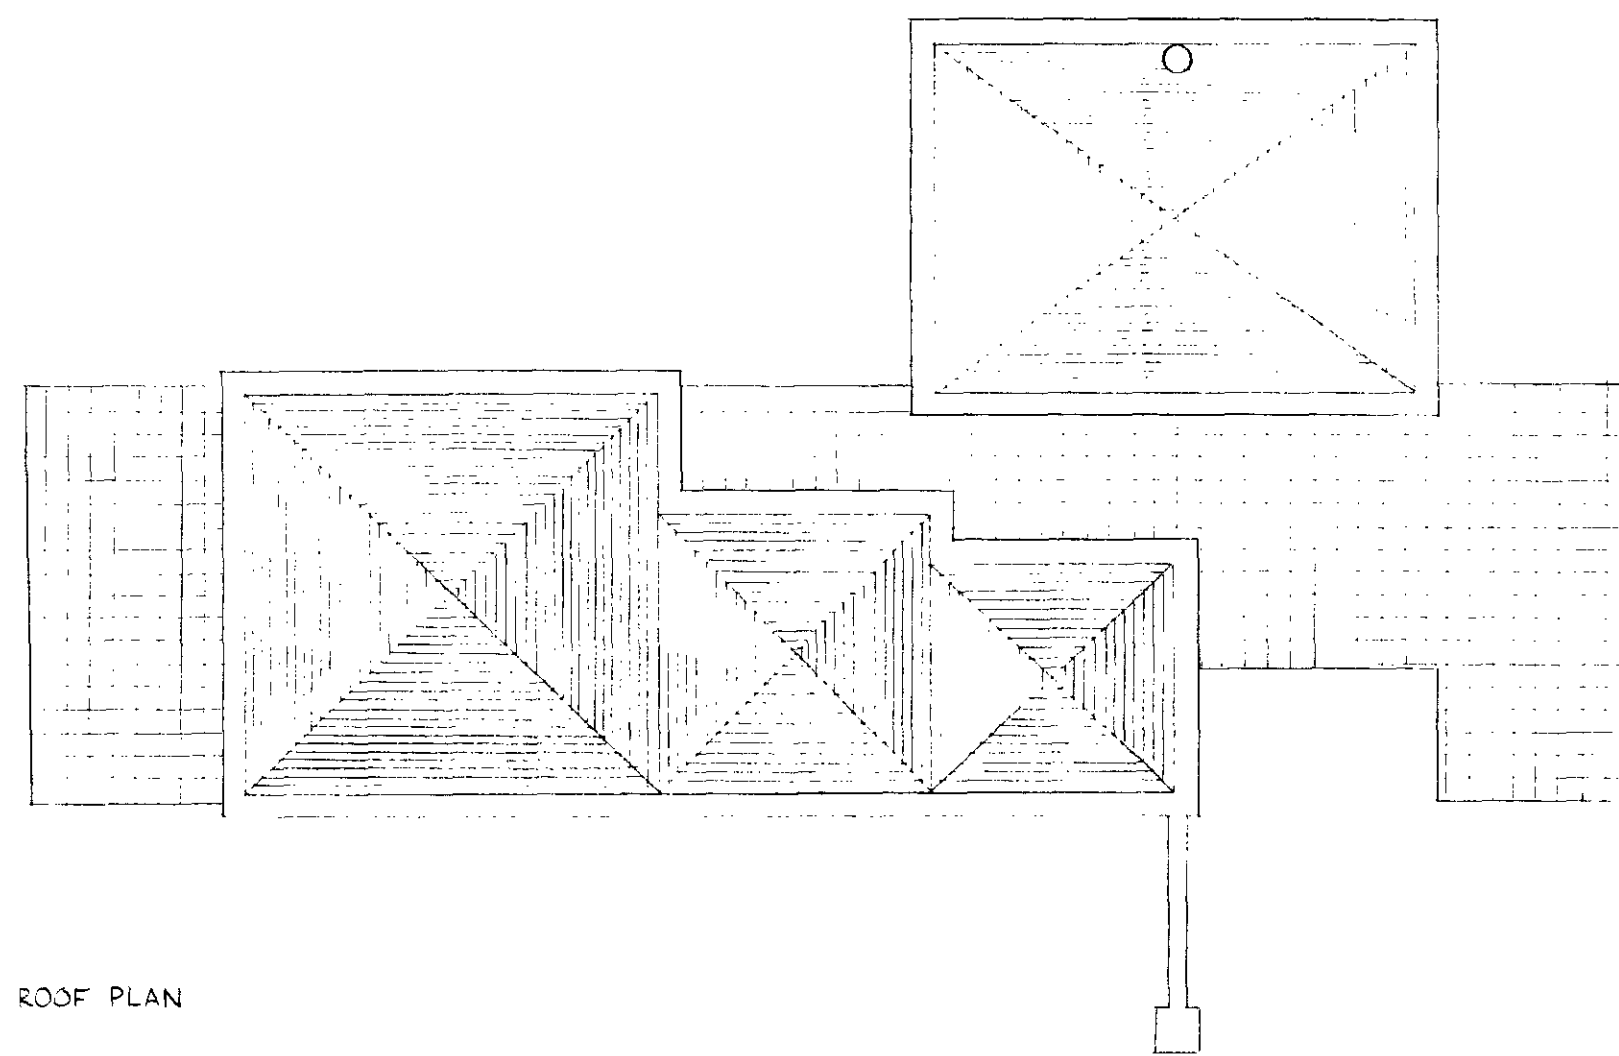


ROOF PLAN

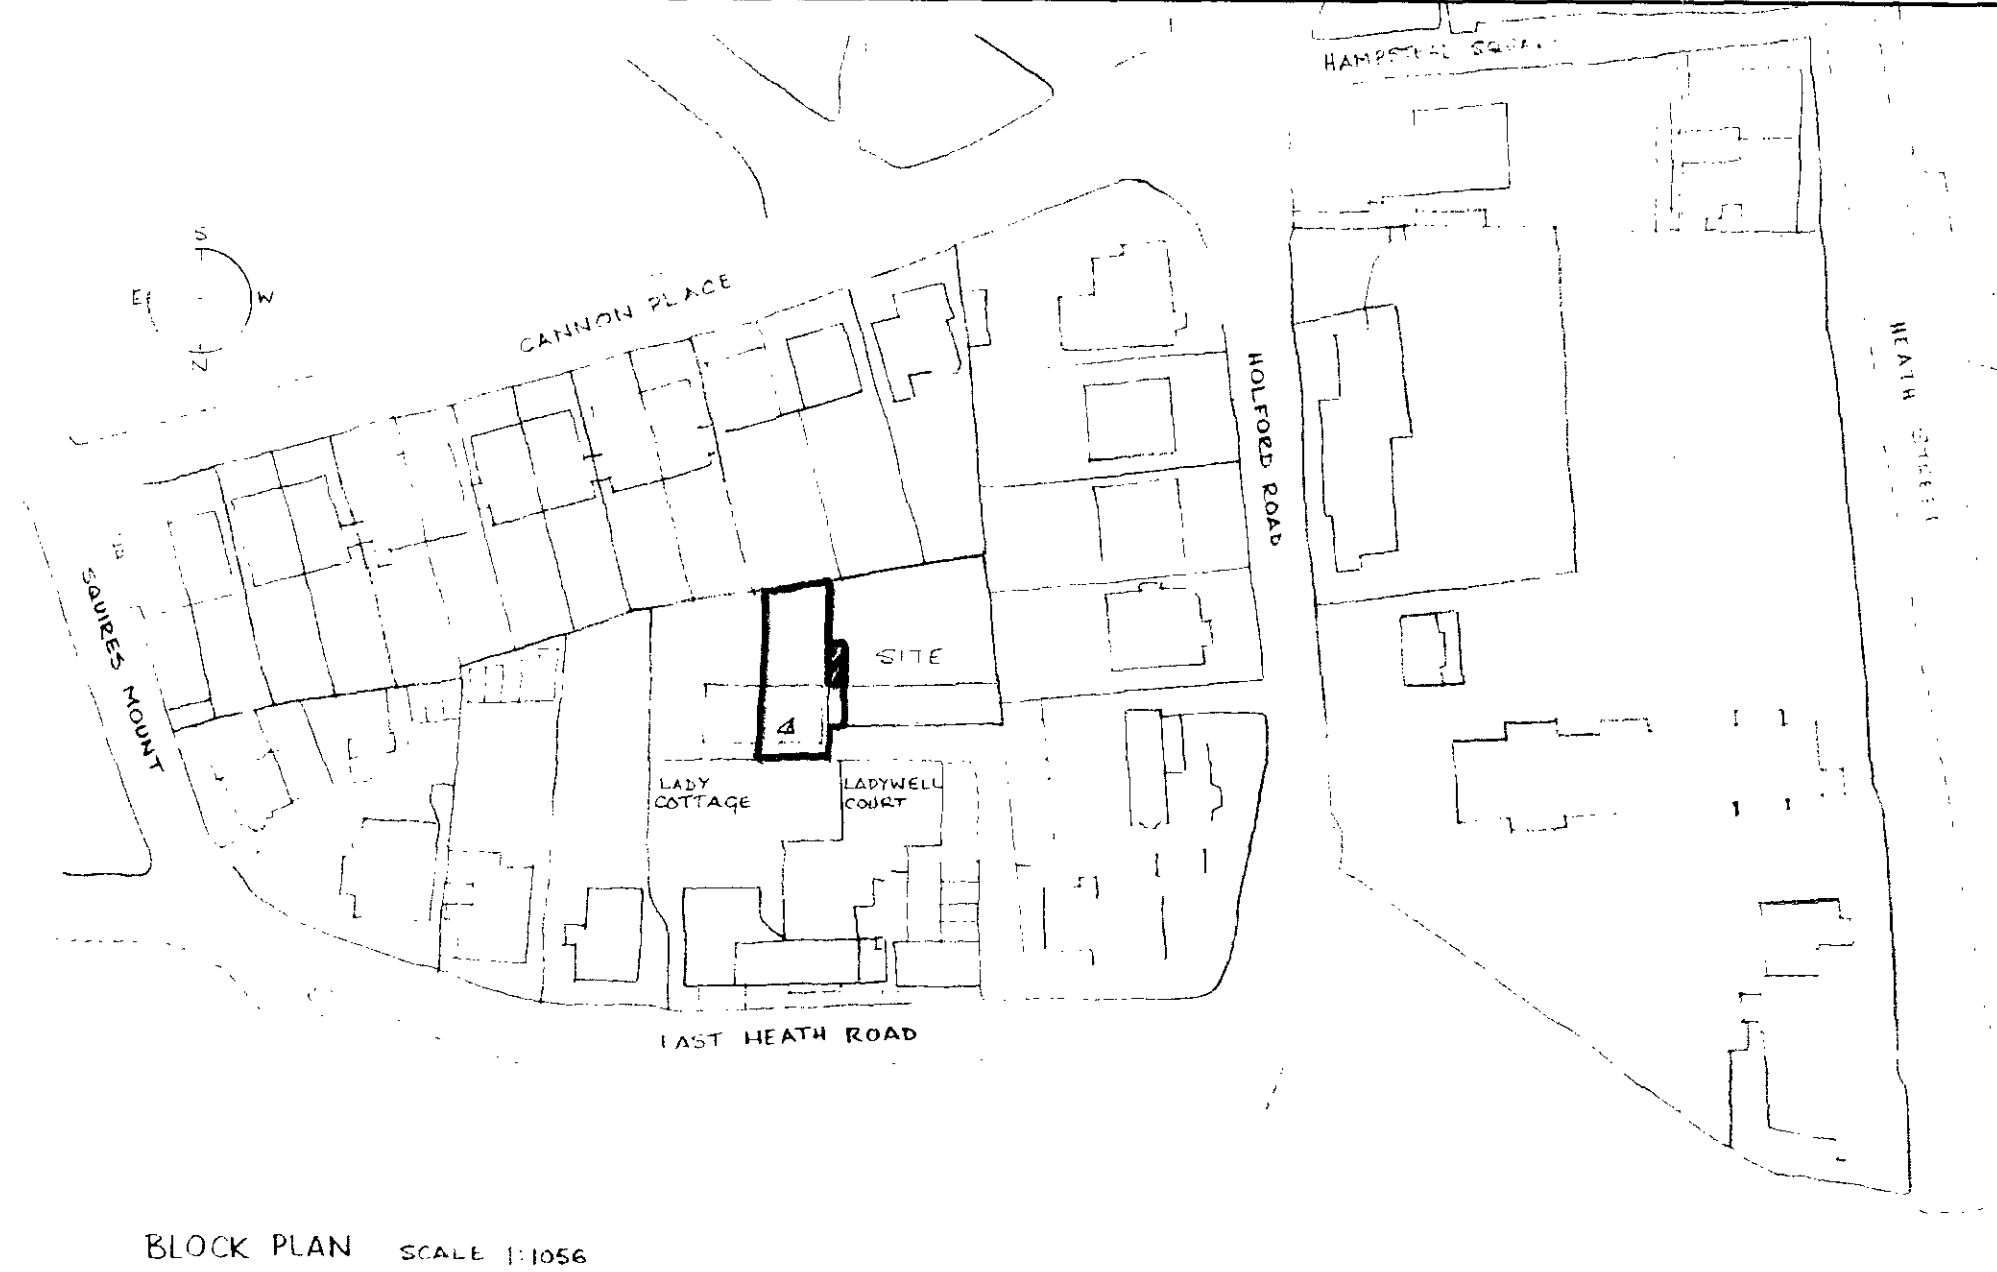

BLOCK PLAN SCALE 1:1056

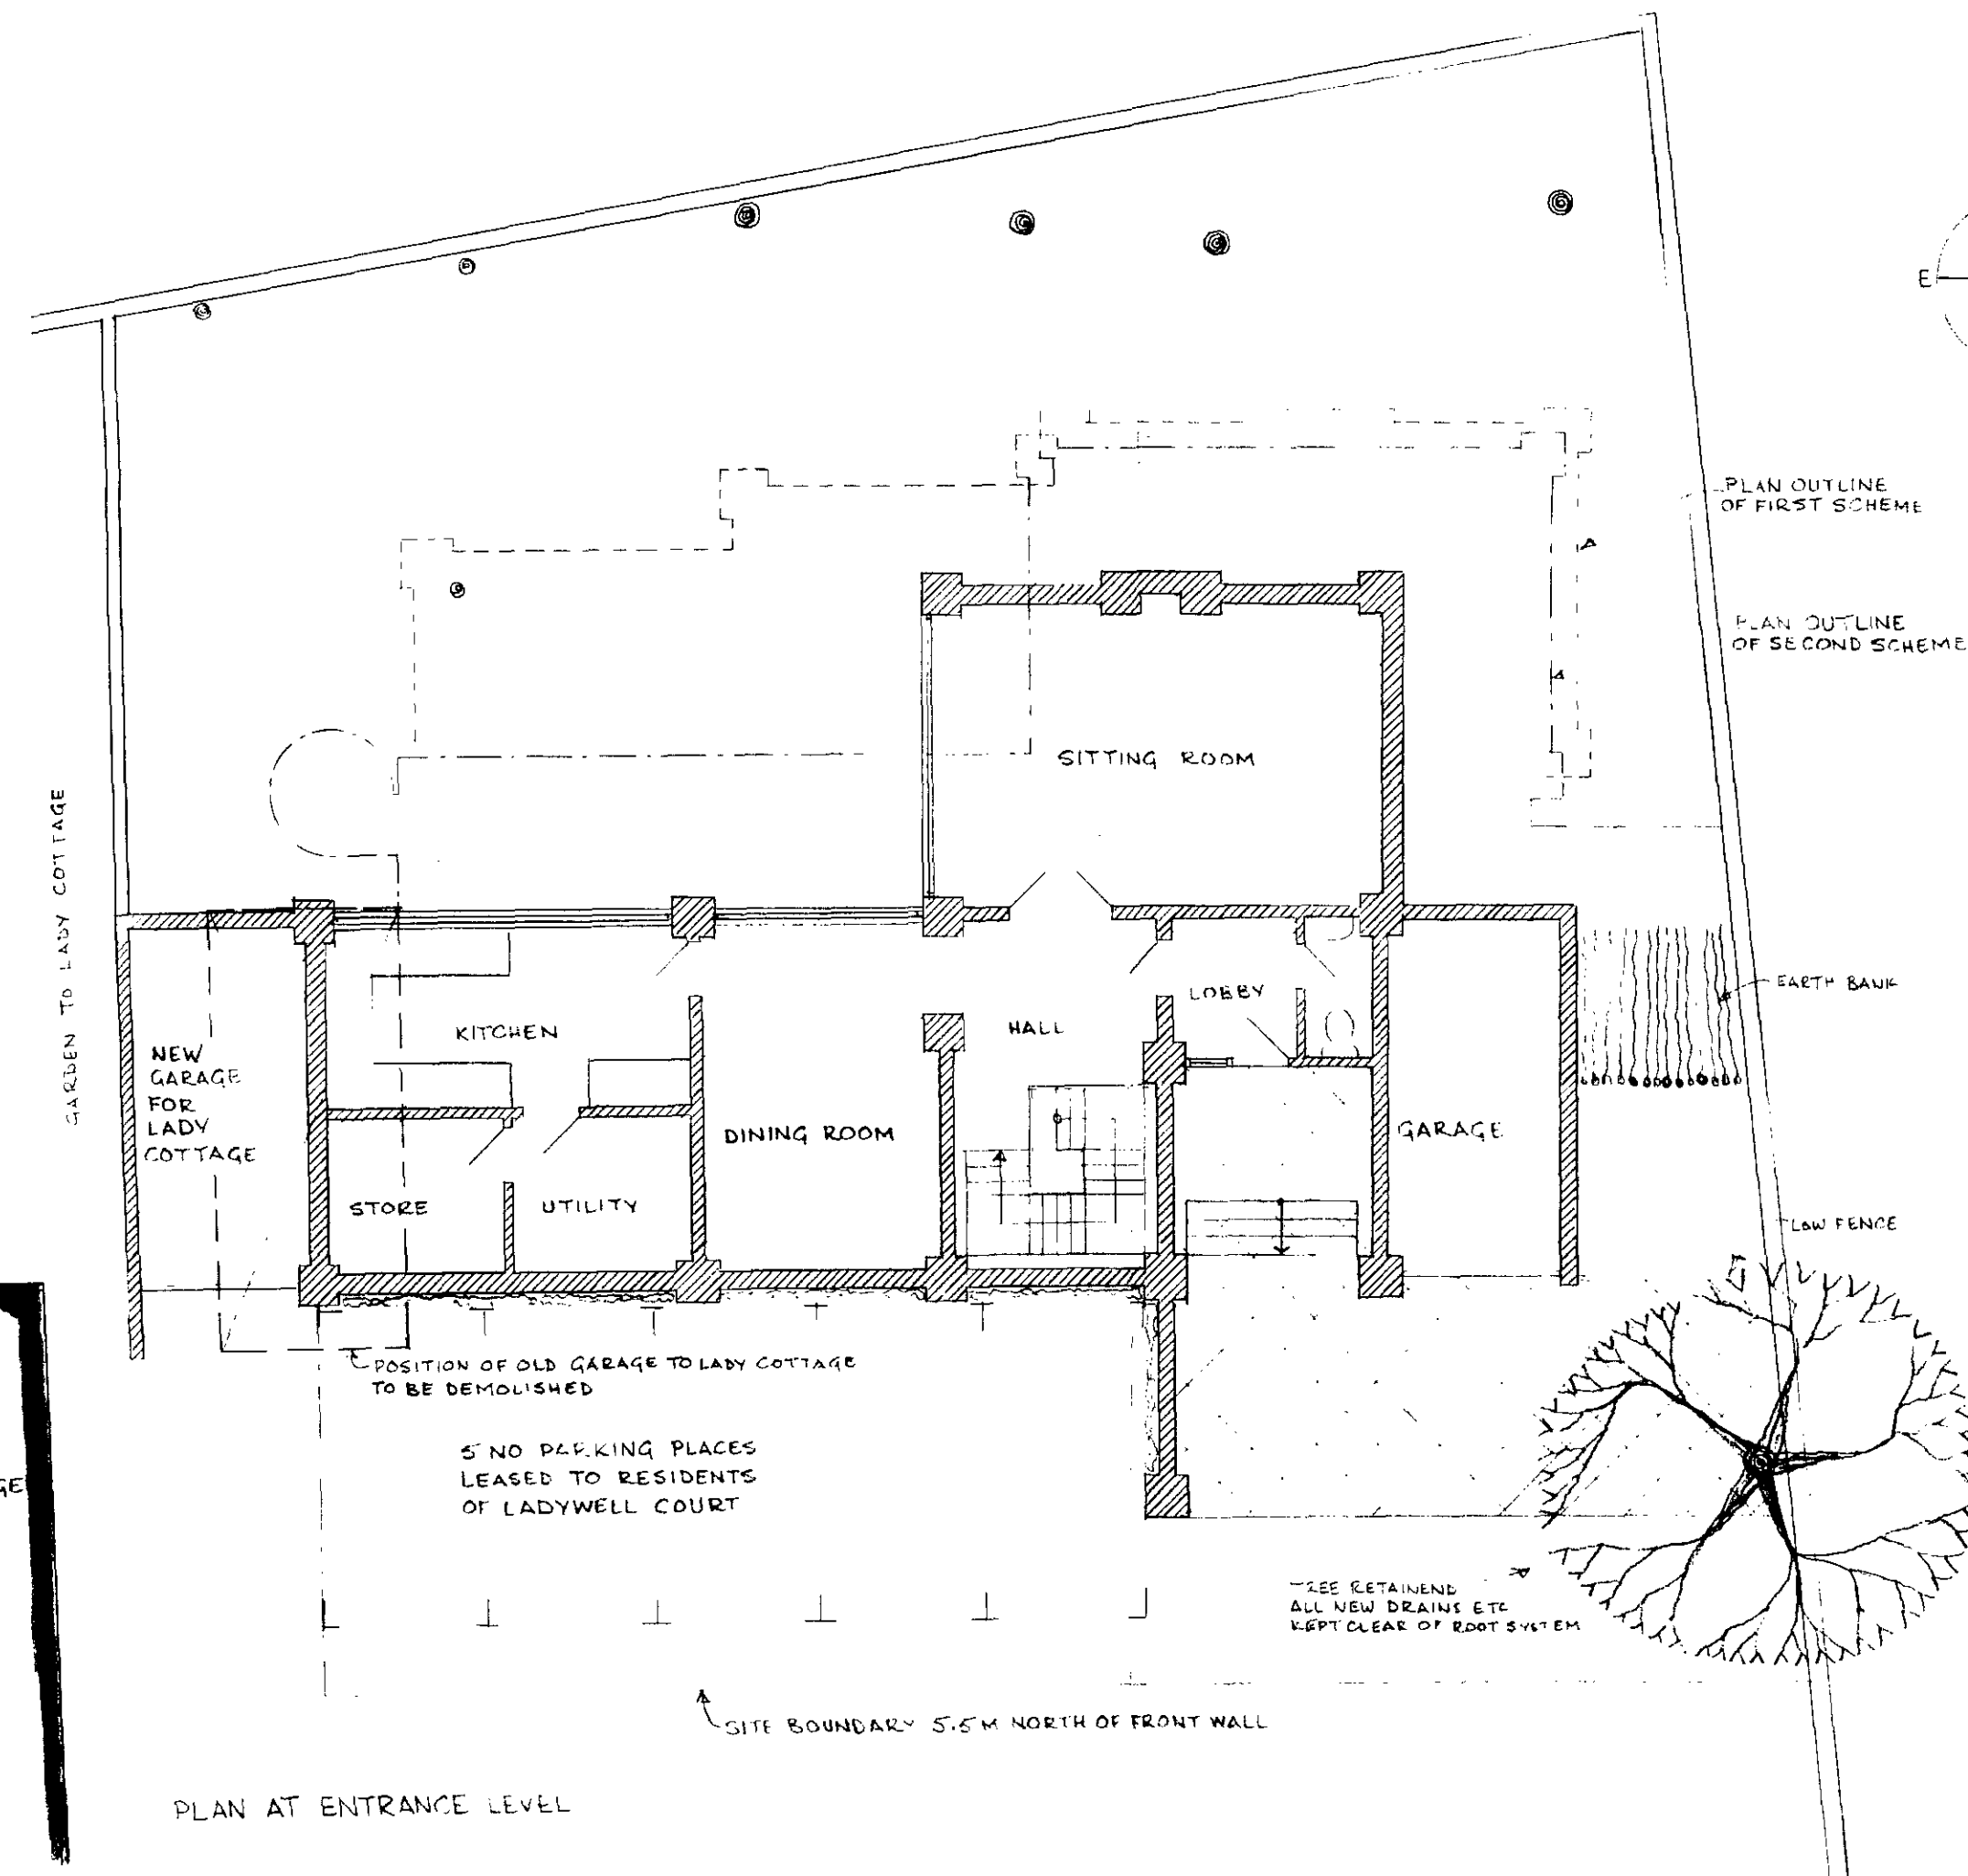

PLAN AT ENTRANCE LEVEL

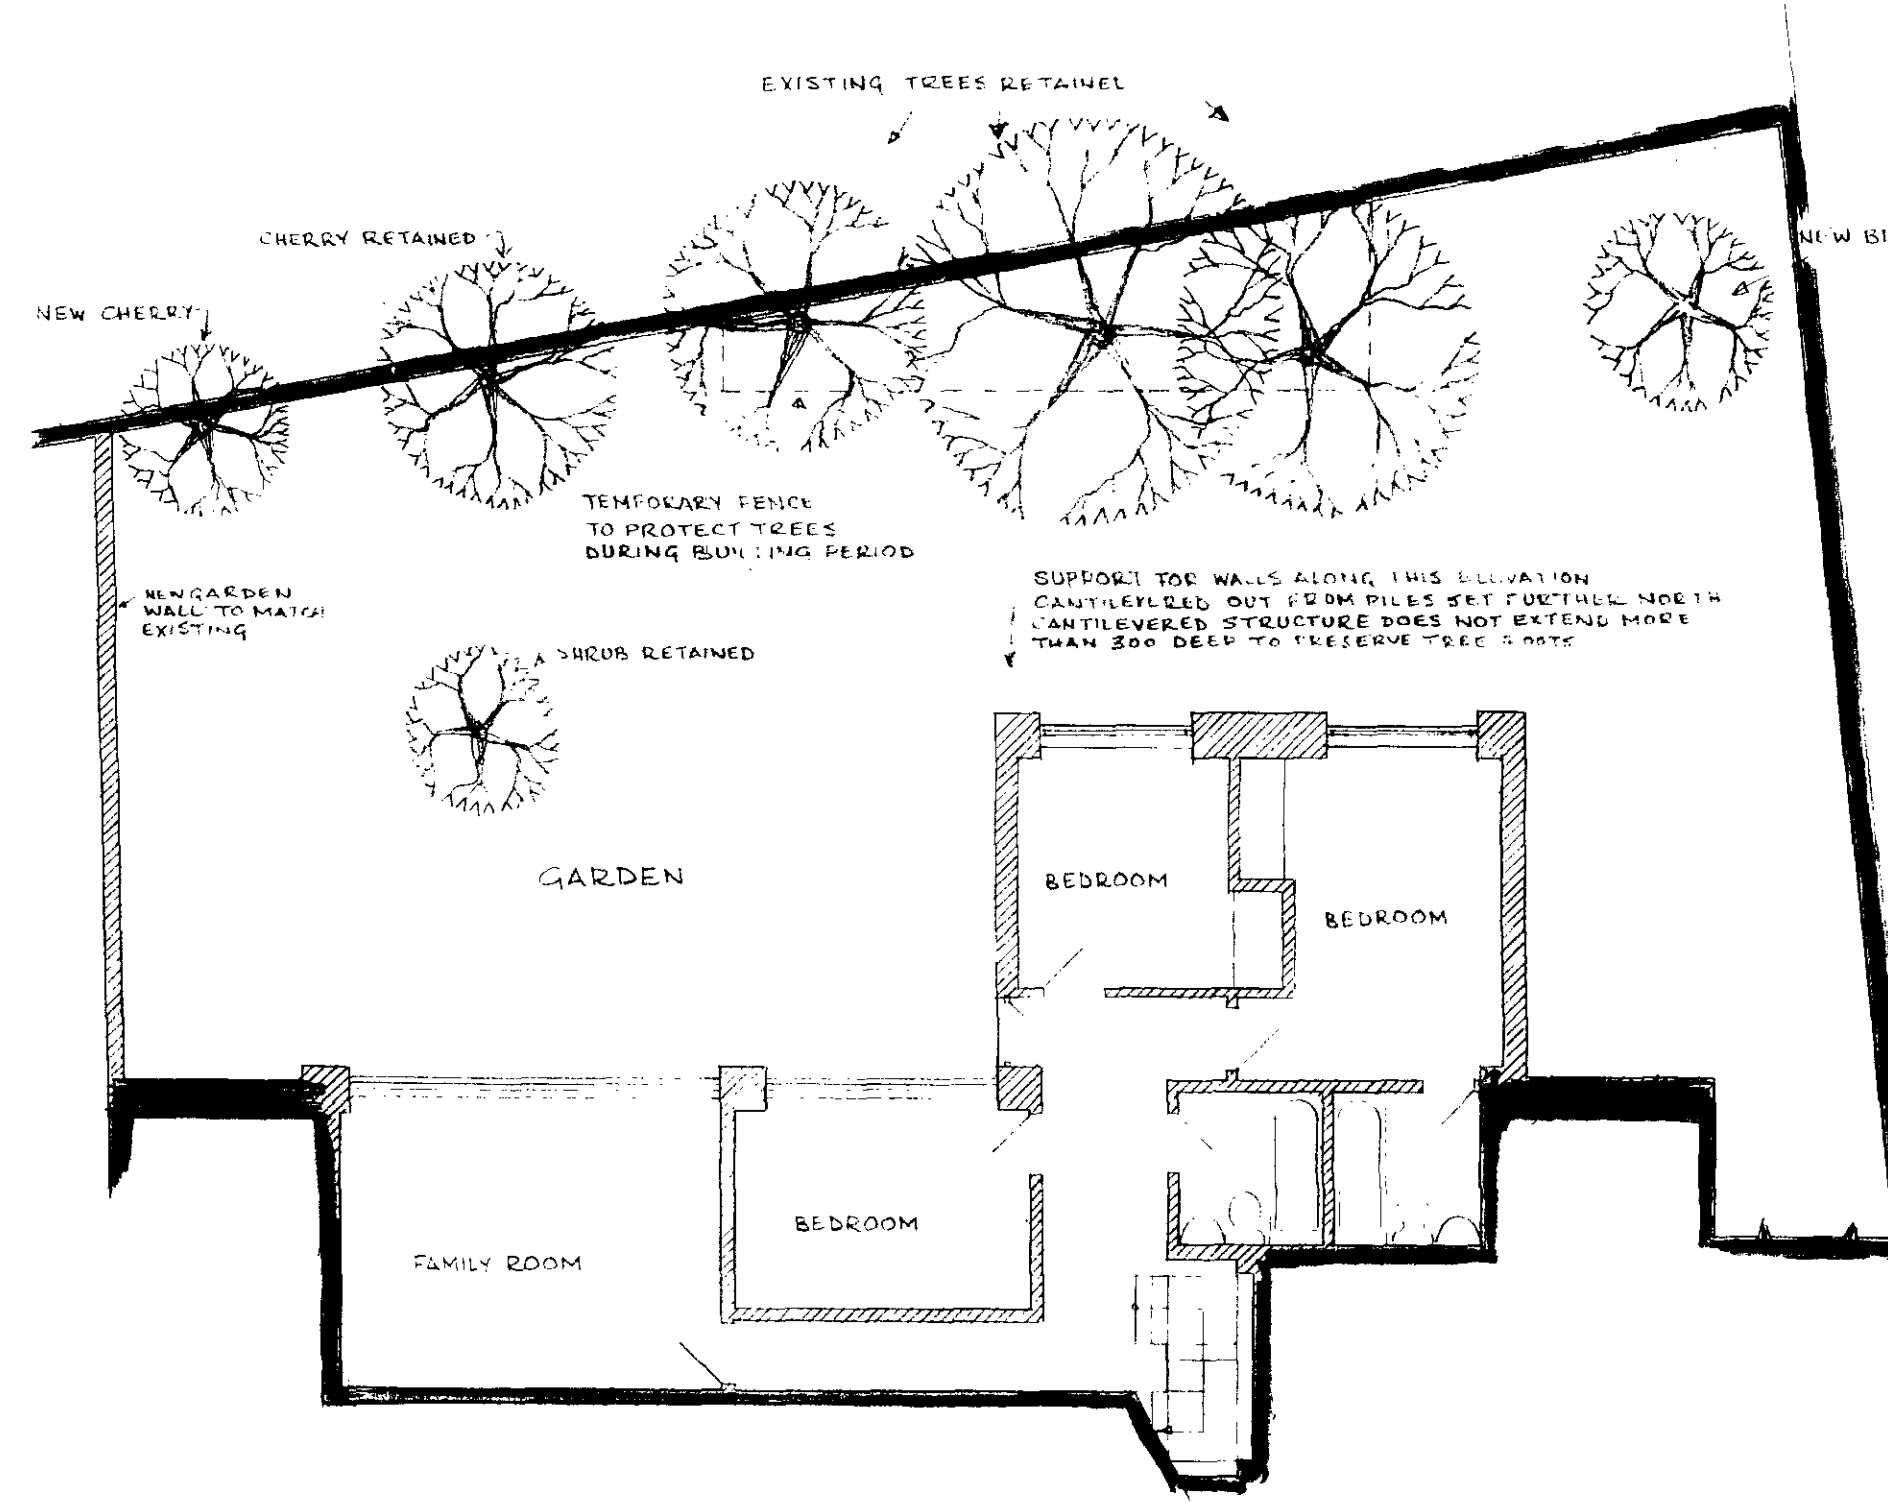

PLAN AT LOWER LEVEL

HB 8870550

LONDON BOROUGH OF CAMDEN
PLANNING AND COMMUNICATIONS
RECEIVED
29 APR 1988 (11.1)
ACK. (11.1)

LONDON BOROUGH OF CAMDEN
TOWN AND COUNCIL
09 FEB 1989
PL/ ~~NOT APPROVED~~ APPROVED
CN ~~NOT APPROVED~~ APPROVED

revisions
NEW HOUSE AT
22c EAST HEATH ROAD, NW3
FOR BRIAN & LESLEY ALDERSON

PLANS
scale 1:100 date APRIL 1987
John Winter & Associates
80 Lamble Street
London NW5 4AB
01-267-7567
ALD/1/7