



Copyright Architect: JAGDISH TOLIA, R.I.B.A. 53 Snarebrook Road, London E11 1PQ Tel: 0181-530 1409 Fax: 0181-530 1410	
Client: MR. IVAN ELIAS	
Job Title: SINGLE STOREY EXTENSION & INTERNAL ALTERATIONS TO 28 HOLLYCROFT AVENUE, LONDON NW3	
Drawing Title: SECTION A-A SECTION B-B REAR ELEVATION	
Scale: 1:50	
Date: August 1994	
Drawing No: 185/2	Revision: C

NOTE: All new R.S.J.'s to be encased in single layer of GYPROC Fireline Board 12.5mm thick. Fixing to R.S.J. in accordance with Gyproc instructions.

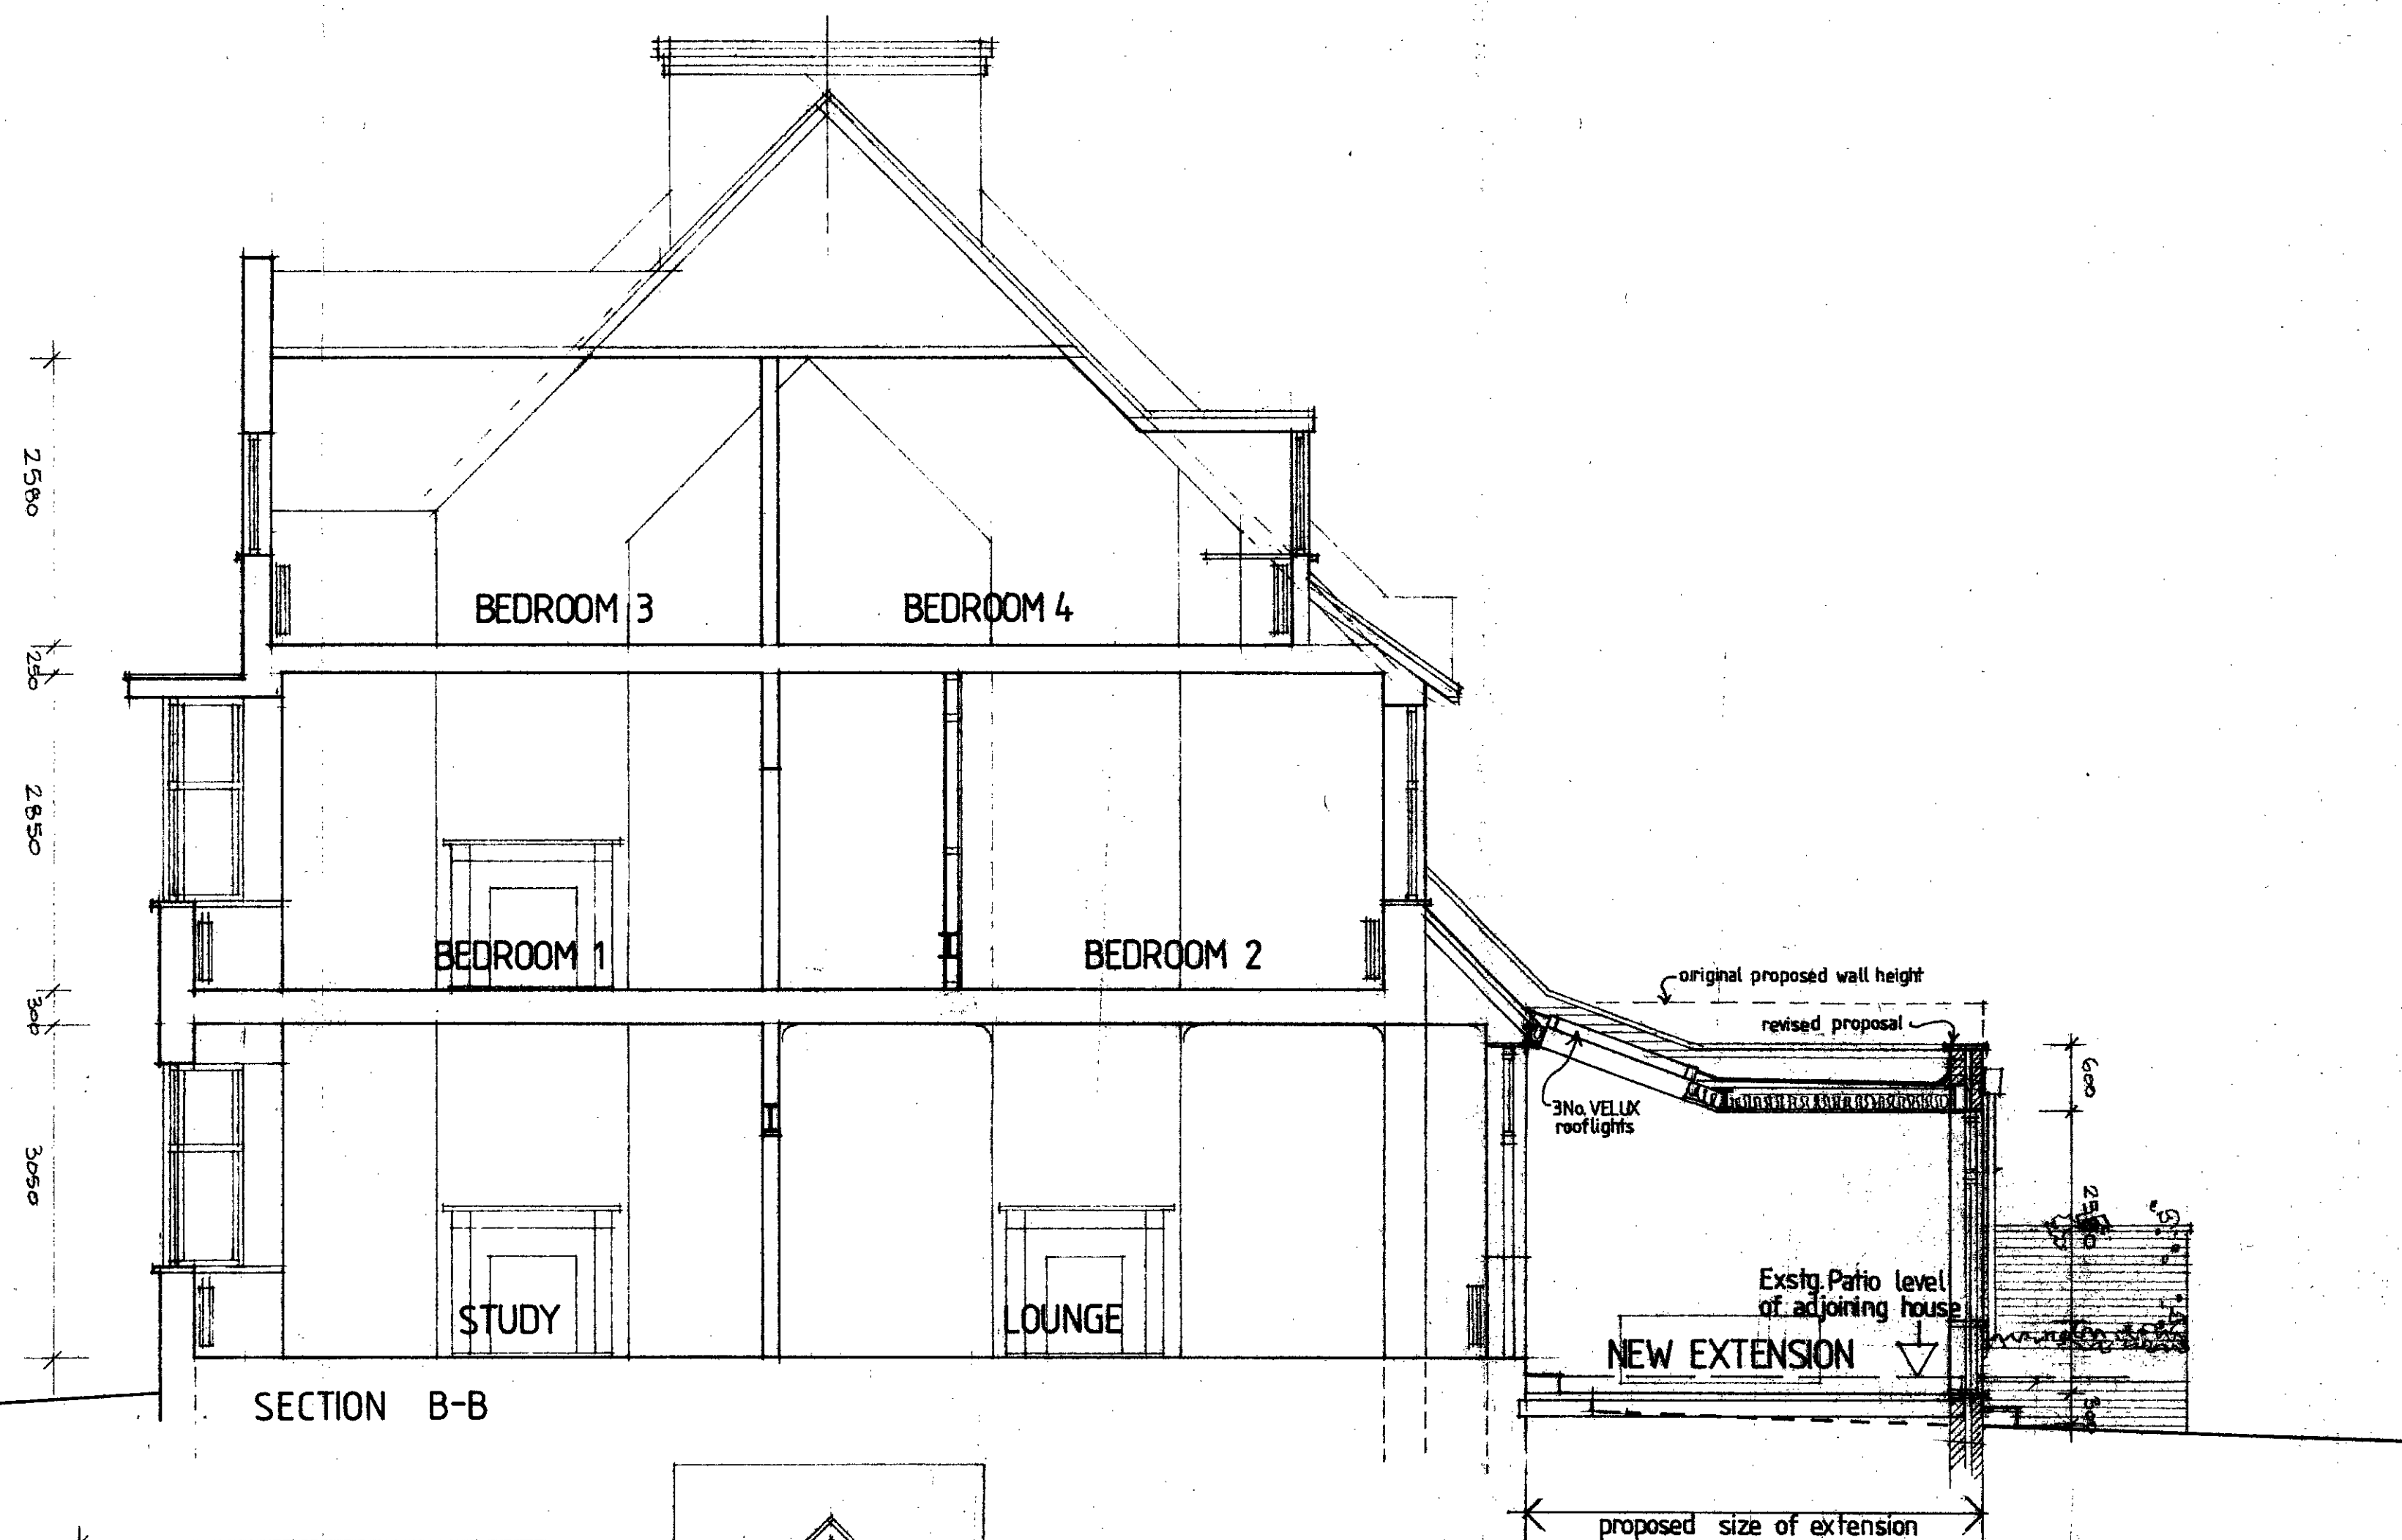

SECTION B-B

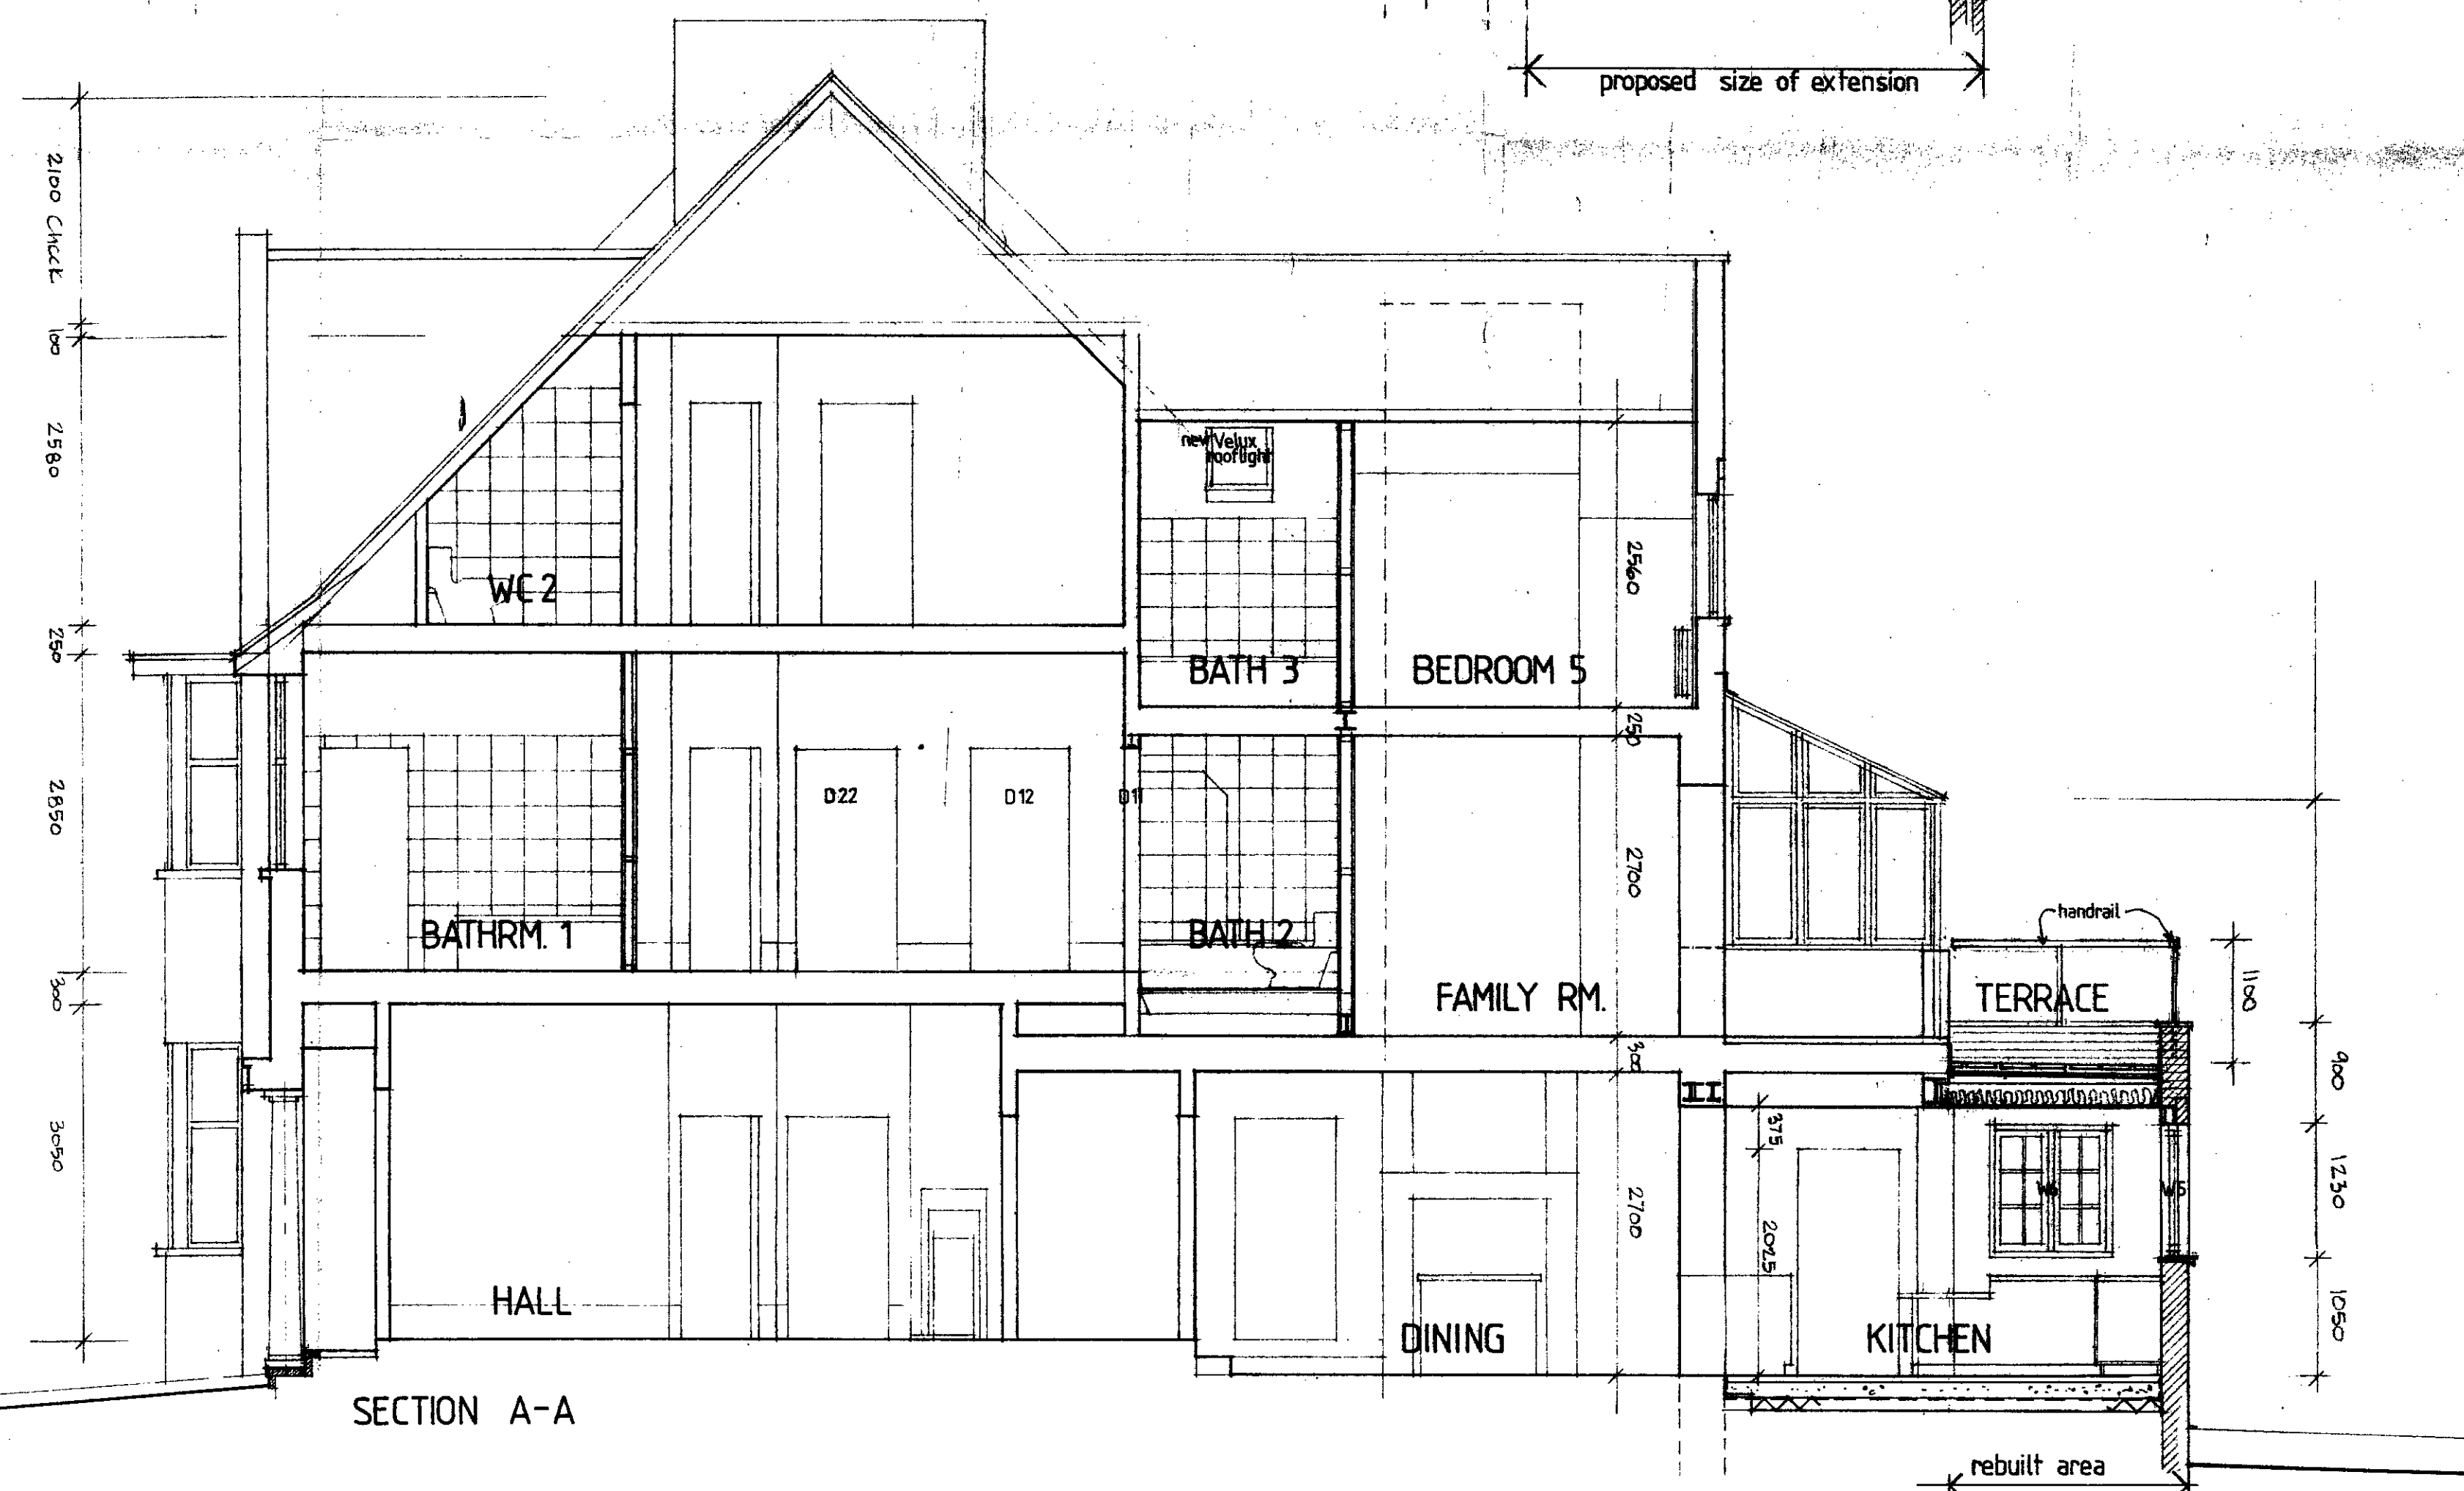

SECTION A-A



REAR ELEVATION

9401519R1

Copyright
Architect:
JAGDISH TOLIA, R.I.B.A.
53 Snaresbrook Road,
London E11 1PQ

Tel: 0181-530 1400
Fax: 0181-530 1410

Client:
MR. IVAN ELIAS

Job Title:
**SINGLE STOREY EXTENSION &
INTERNAL ALTERATIONS
TO
28 HOLLYCROFT AVENUE,
LONDON NW3**

Drawing Title:
**SECTION A-A
SECTION B-B
REAR ELEVATION**

Scale:
1:50

Date:
August 1994

Drawing No:
185/2

Revision:
D
Dec. 1994