




LONDON BOROUGH OF CAMDEN
TOWN AND COUNTRY PLANNING ACTS
06 OCT 1997
PLANS APPROVED
ON BEHALF OF THE COUNCIL

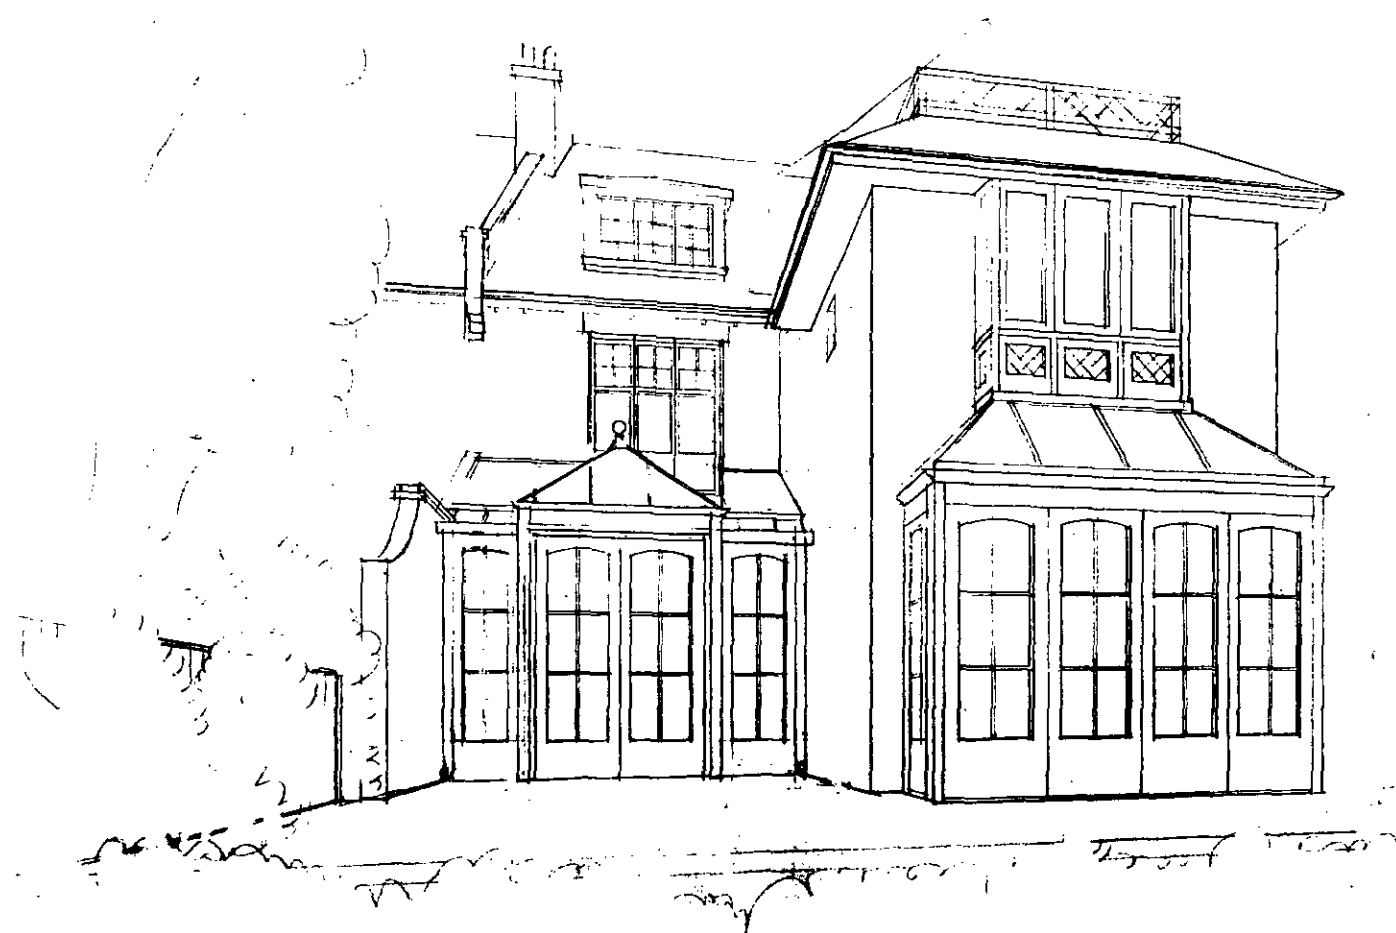


PW 9702549 RI

Case 614			
A	REDUCED IN SIZE GLAZING PATTERN 1/200	5.9.97	
Revisions			
38 HOLLYCROFT AVE LONDON NW3 PHOTOGRAPH OF EXISTING & PERSPECTIVE OF PROPOSED			
ROGER MEARS ARCHITECTS 2 Compton Terrace London N1 2UN fax 0171-354 5208 tel 0171-359 8222			
Date	Scale	Job No.	Dwg. No.
23/4/97	NTS	510	SK05A




ELEVATION

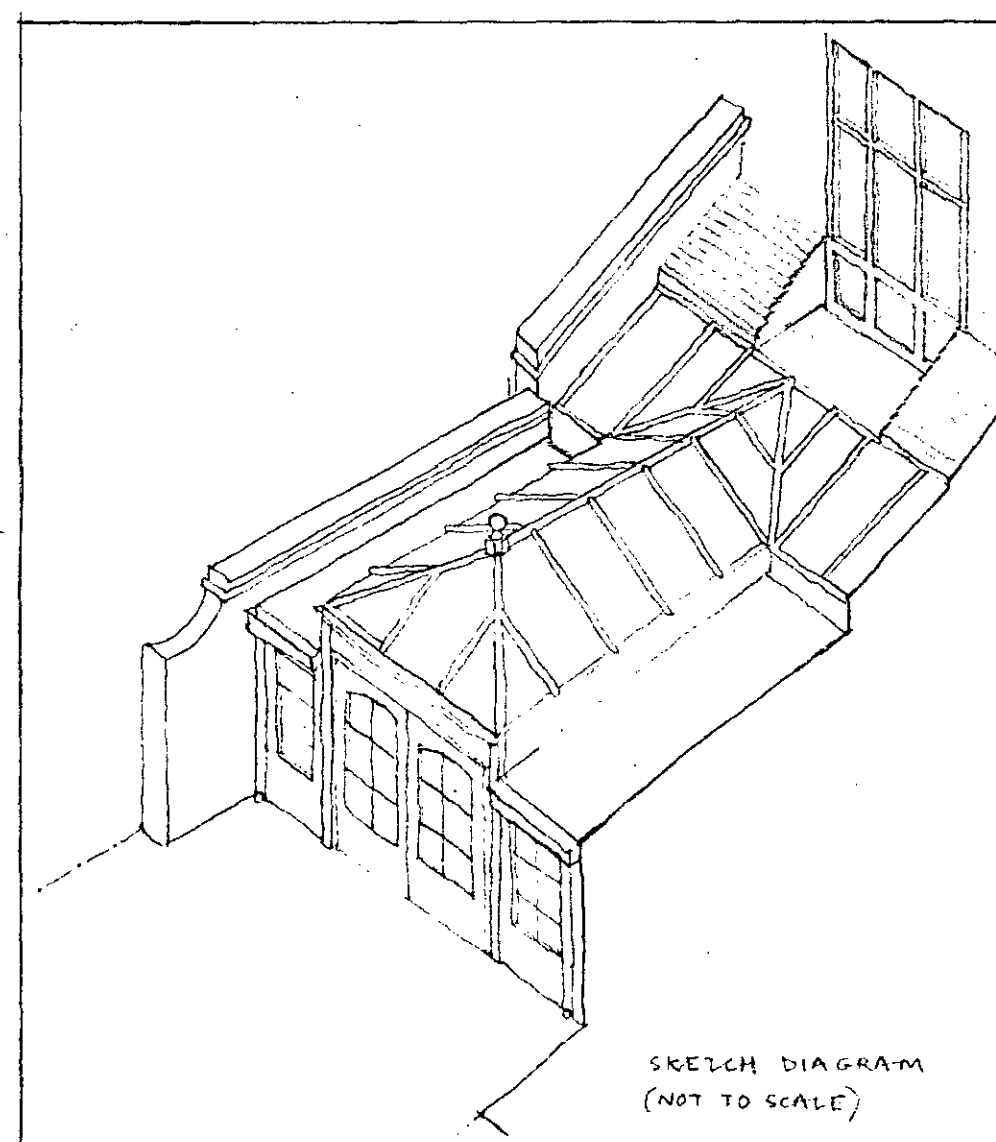


SKETCH DIAGRAM
(NOT TO SCALE)




SECTION

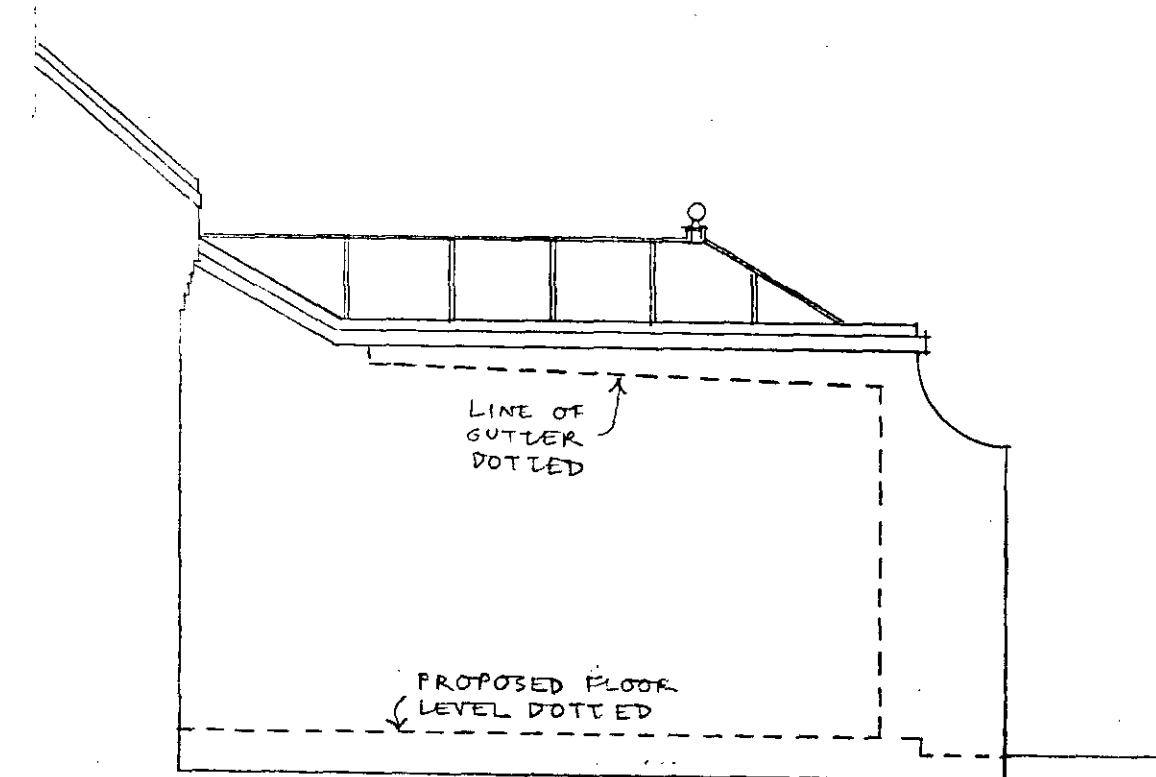

ELEVATION OF BOUNDARY WALL
FROM NO: 36

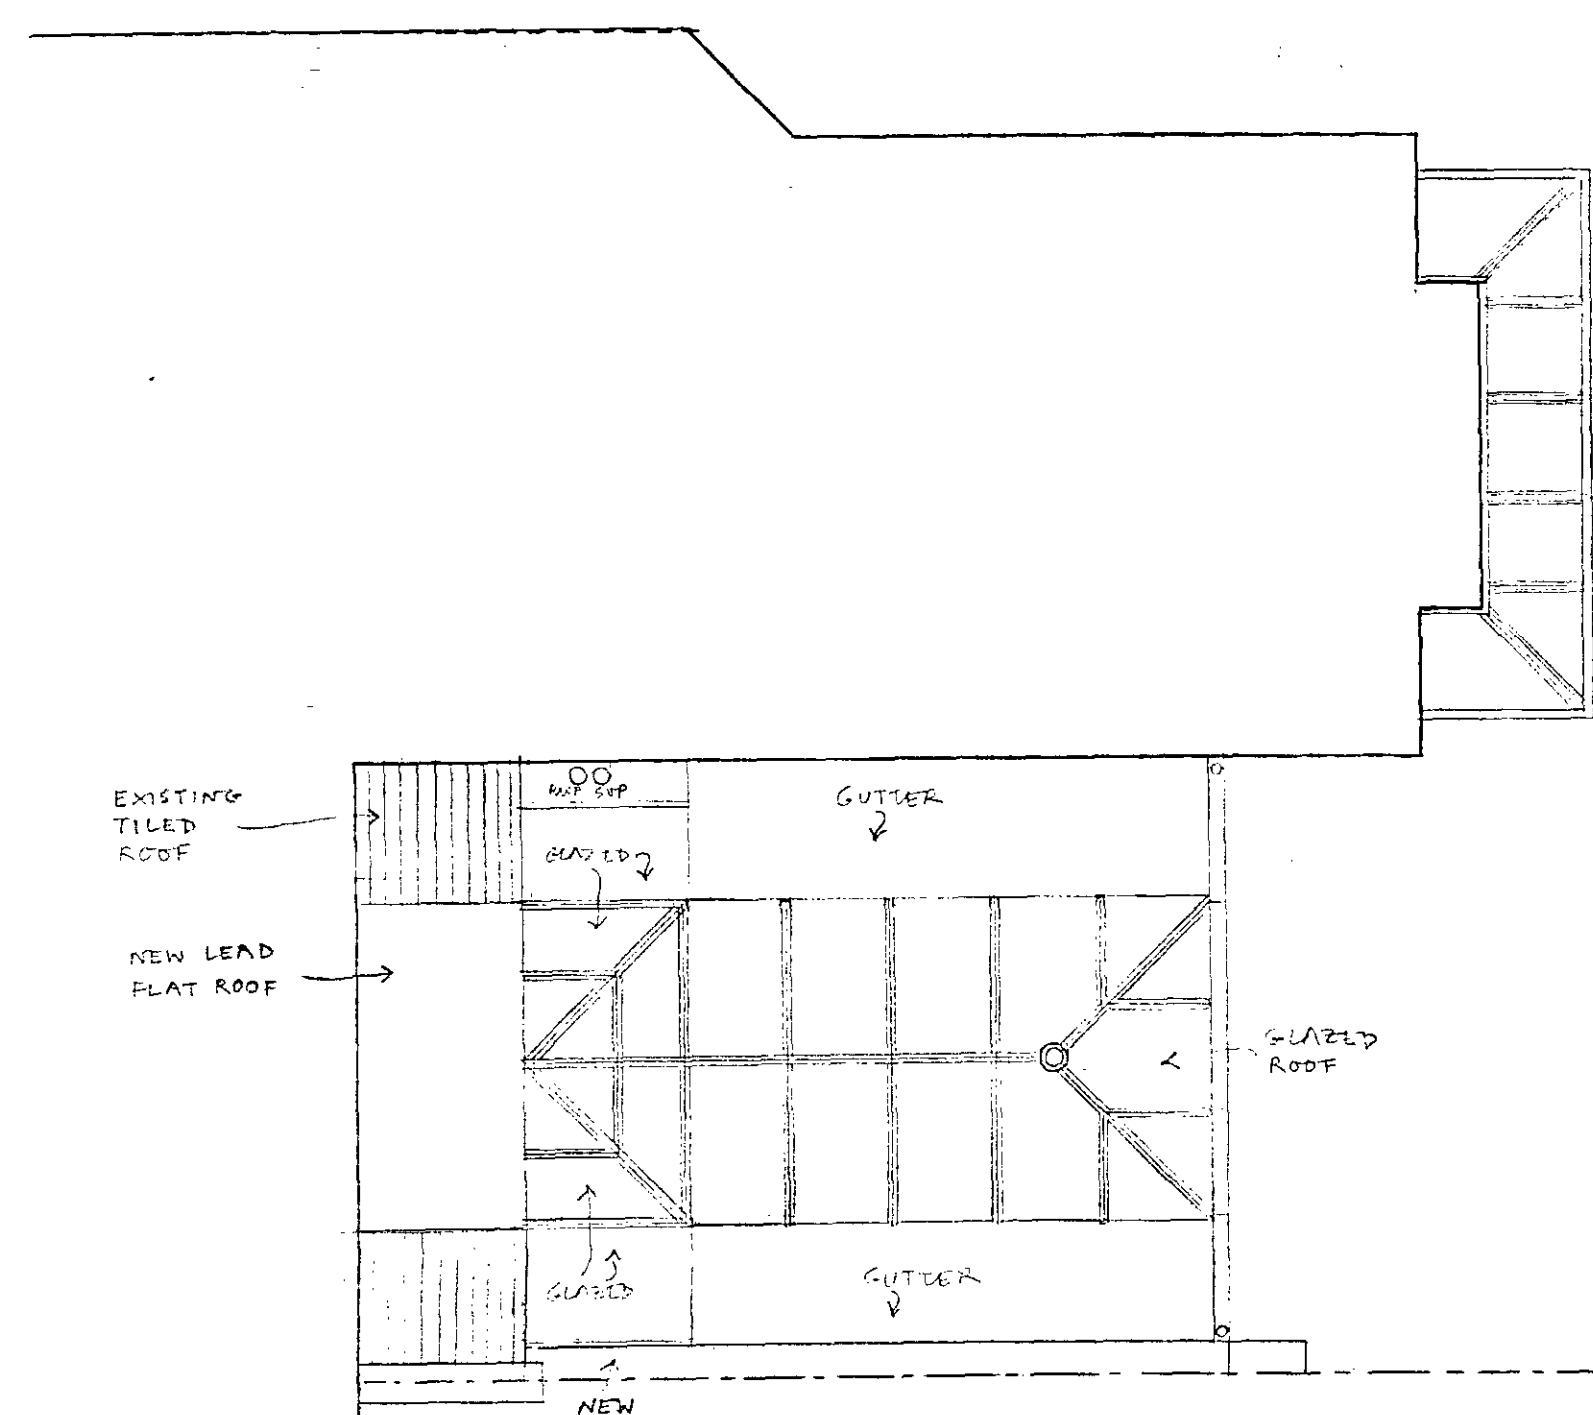

ROOF PLAN

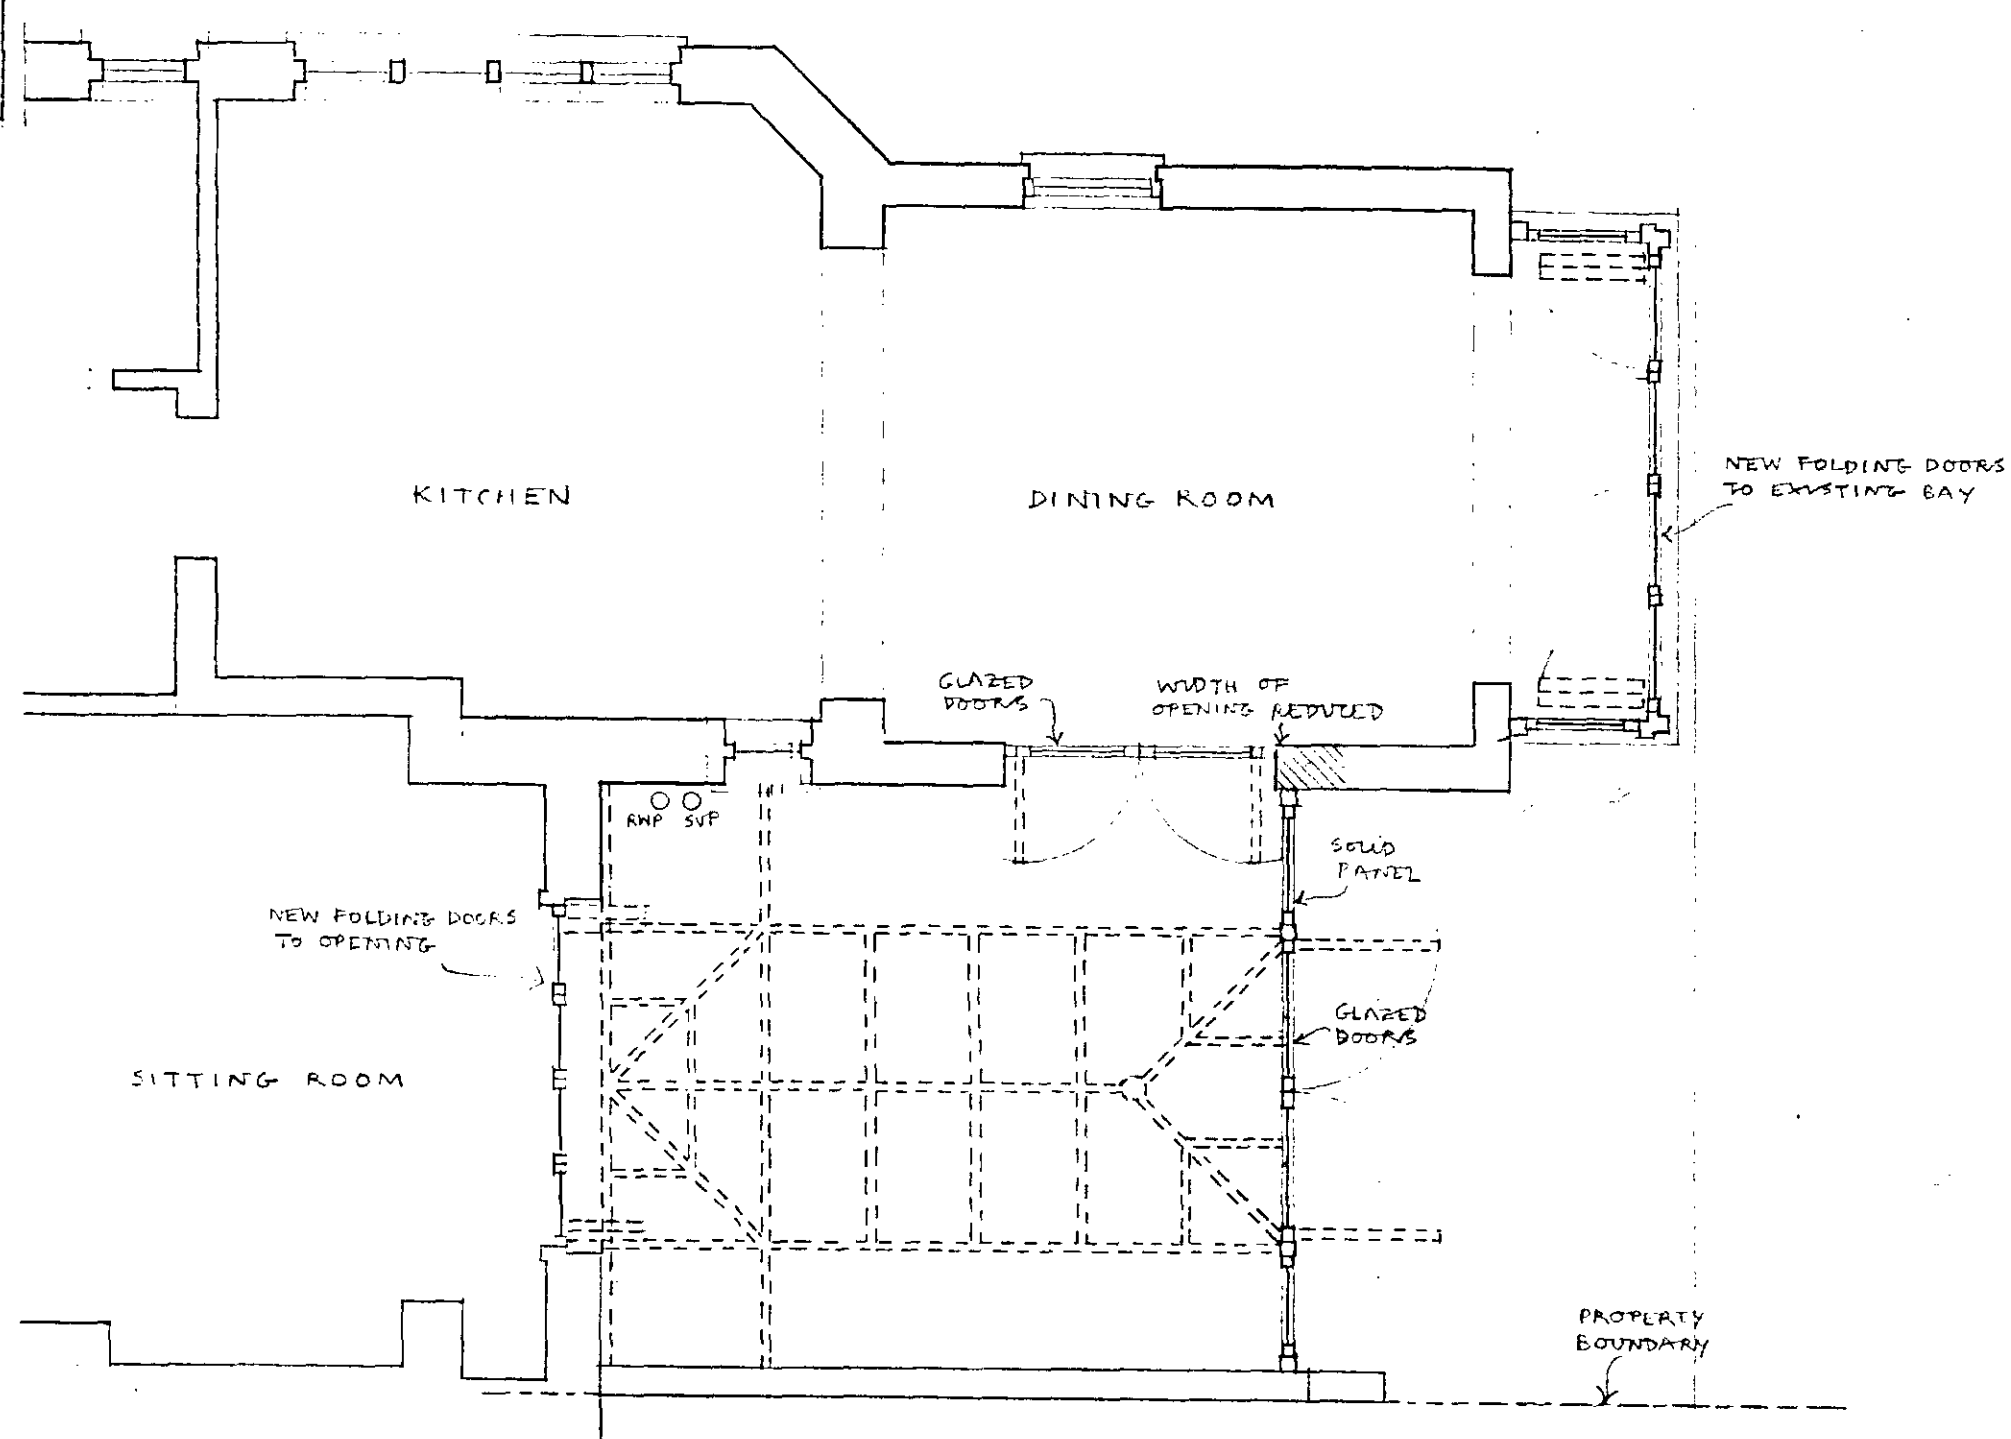

GROUND PLAN

Notes

DO NOT SCALE - Use Figure Dimensions only
IF IN DOUBT - ASK

LOANED FROM THE ARCHITECTS
36 OCT 1997
PLANS APPROVED
ON BEHALF OF THE COUNCIL

Casc 614

B	BOUNDARY WALL + GUTTERS RAISED; CONSERVATORY REDUCED IN LENGTH; GLAZED FLOORS REDUCED IN WIDTH.	5.3.37
A	SIDE GUTTERS WIDENED; NO. OF GLAZING BARS REDUCED; ELEVATION OF BOUNDARY WALL	30.6.37

Revisions


38 HOLLYCROFT AVENUE
LONDON NW3
PROPOSED CONSERVATORY -
PLANS, SECTION, ELEVATION
& SKETCH PERSPECTIVE

ROGER MEARS ARCHITECTS

2 Compton Terrace London N1 2UN Tel 0171-359 8222

Date	Scale	Job No.	Dwg. No.
21.4.37	1:50 NTS	510	11B


PW9702549 R1

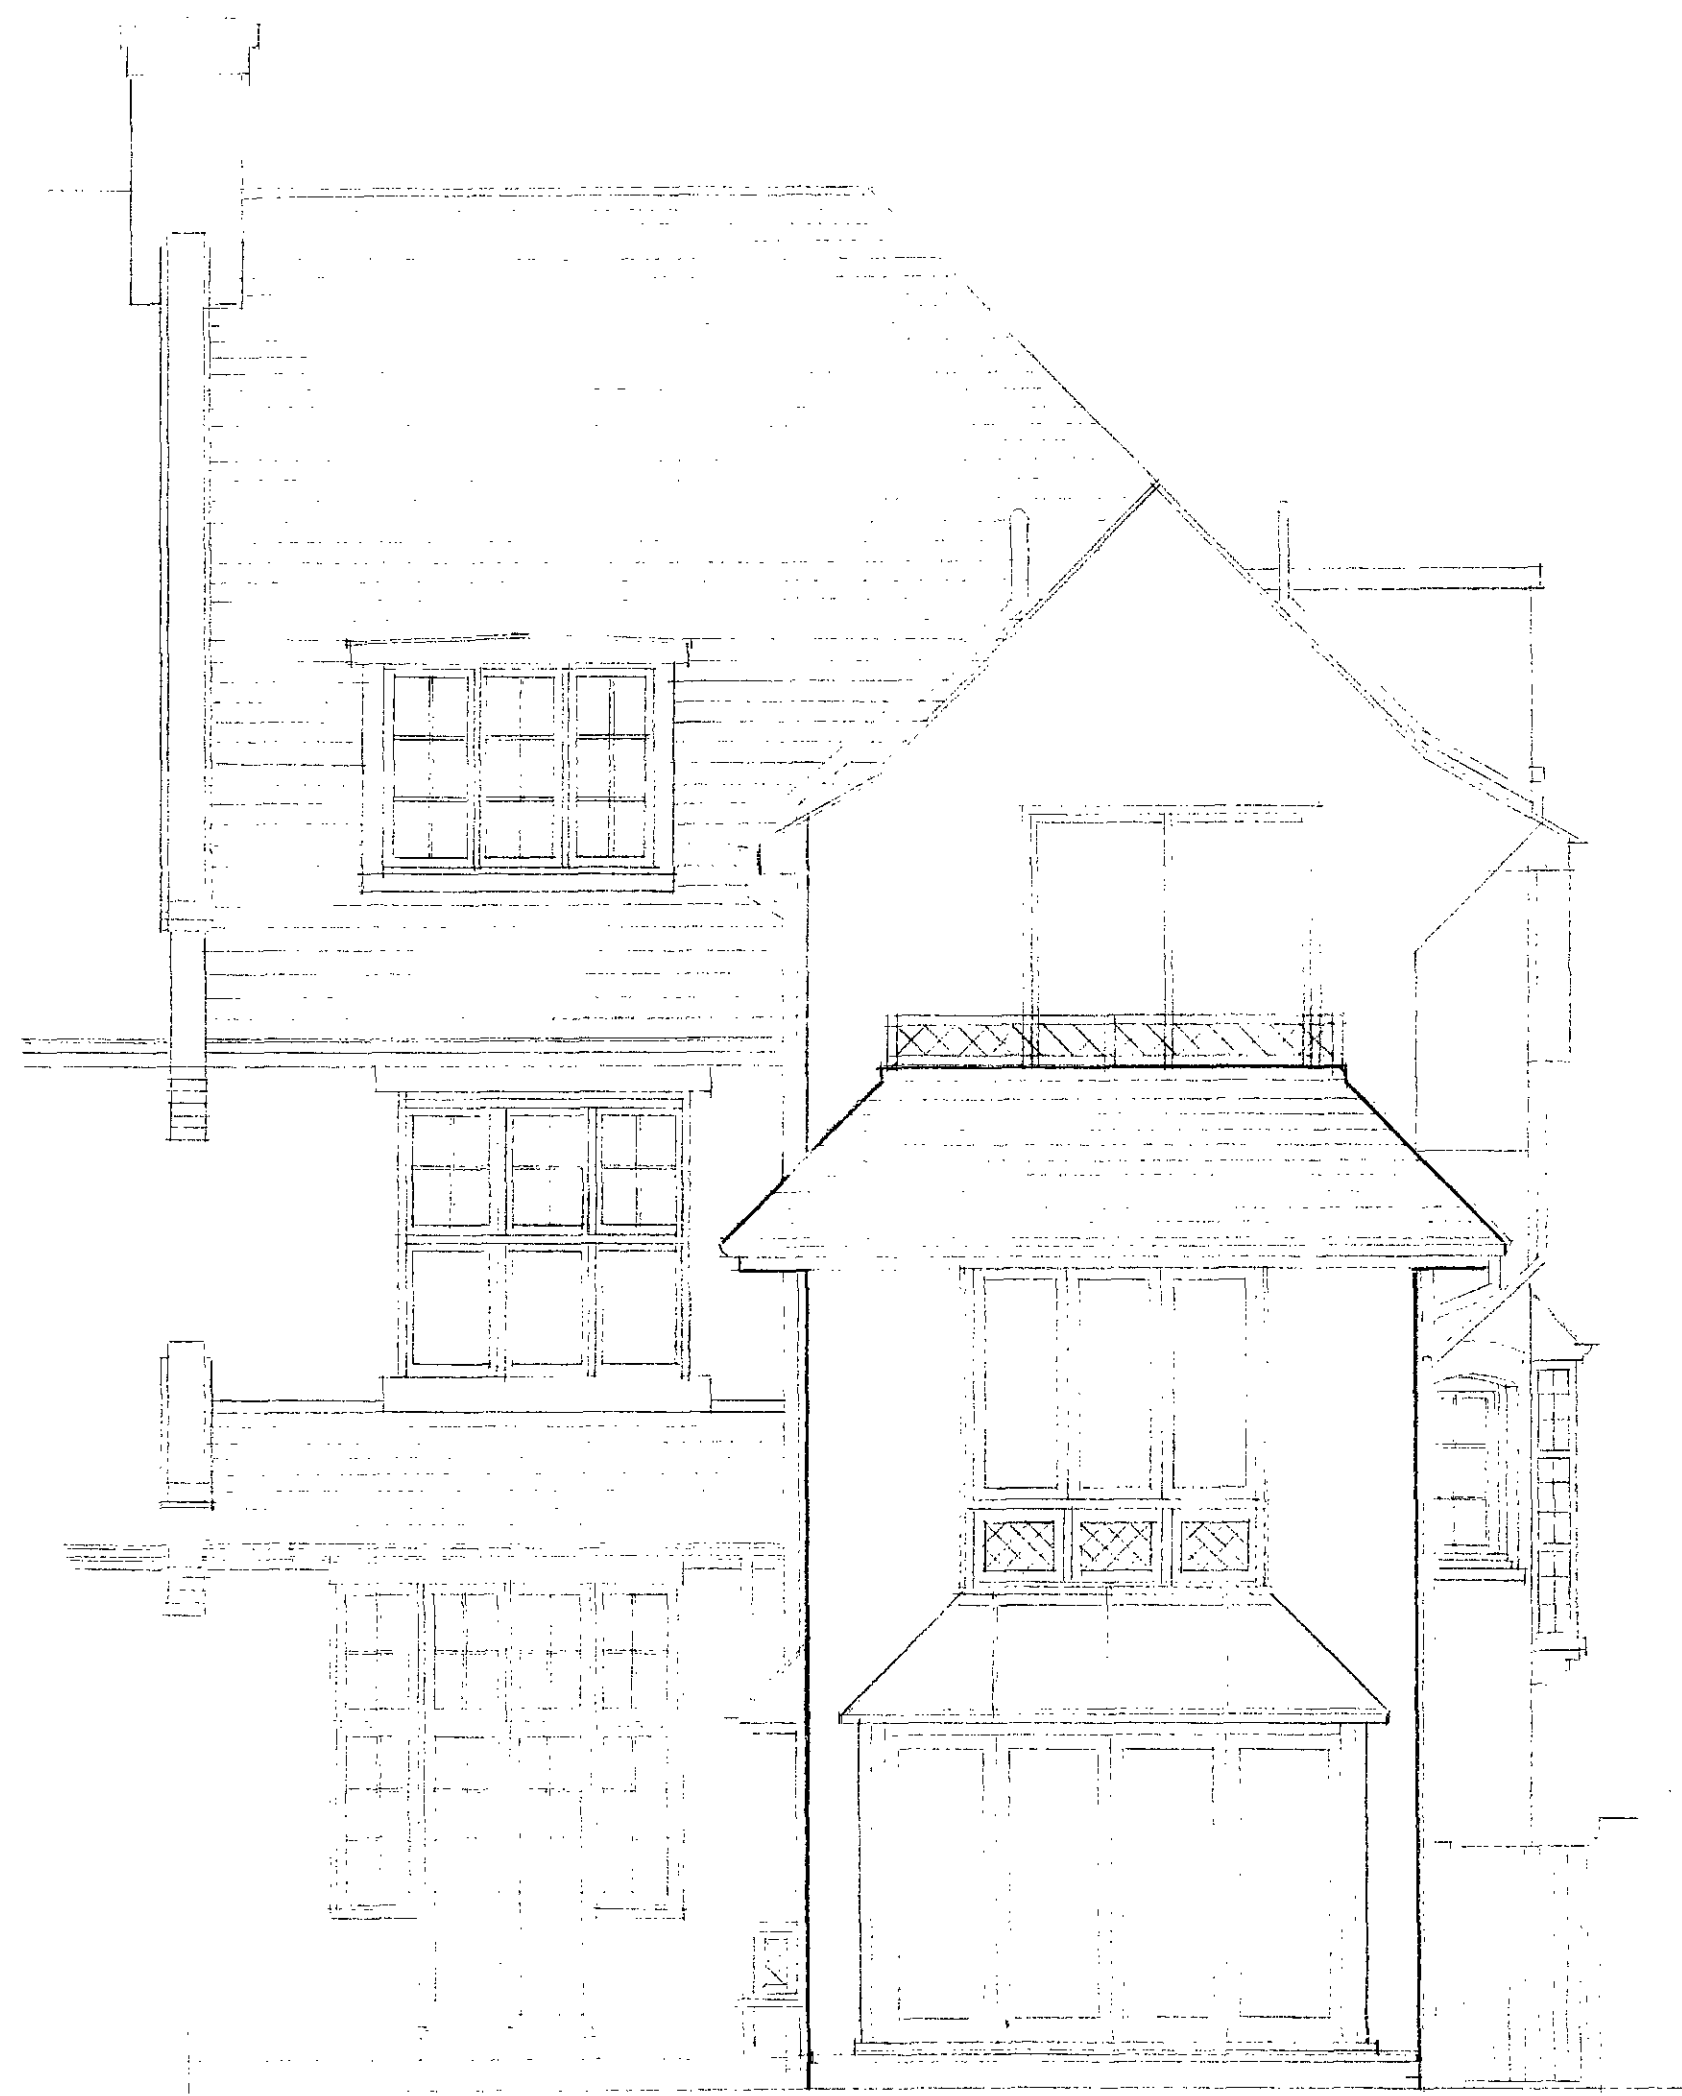


ELEVATION



SECTION

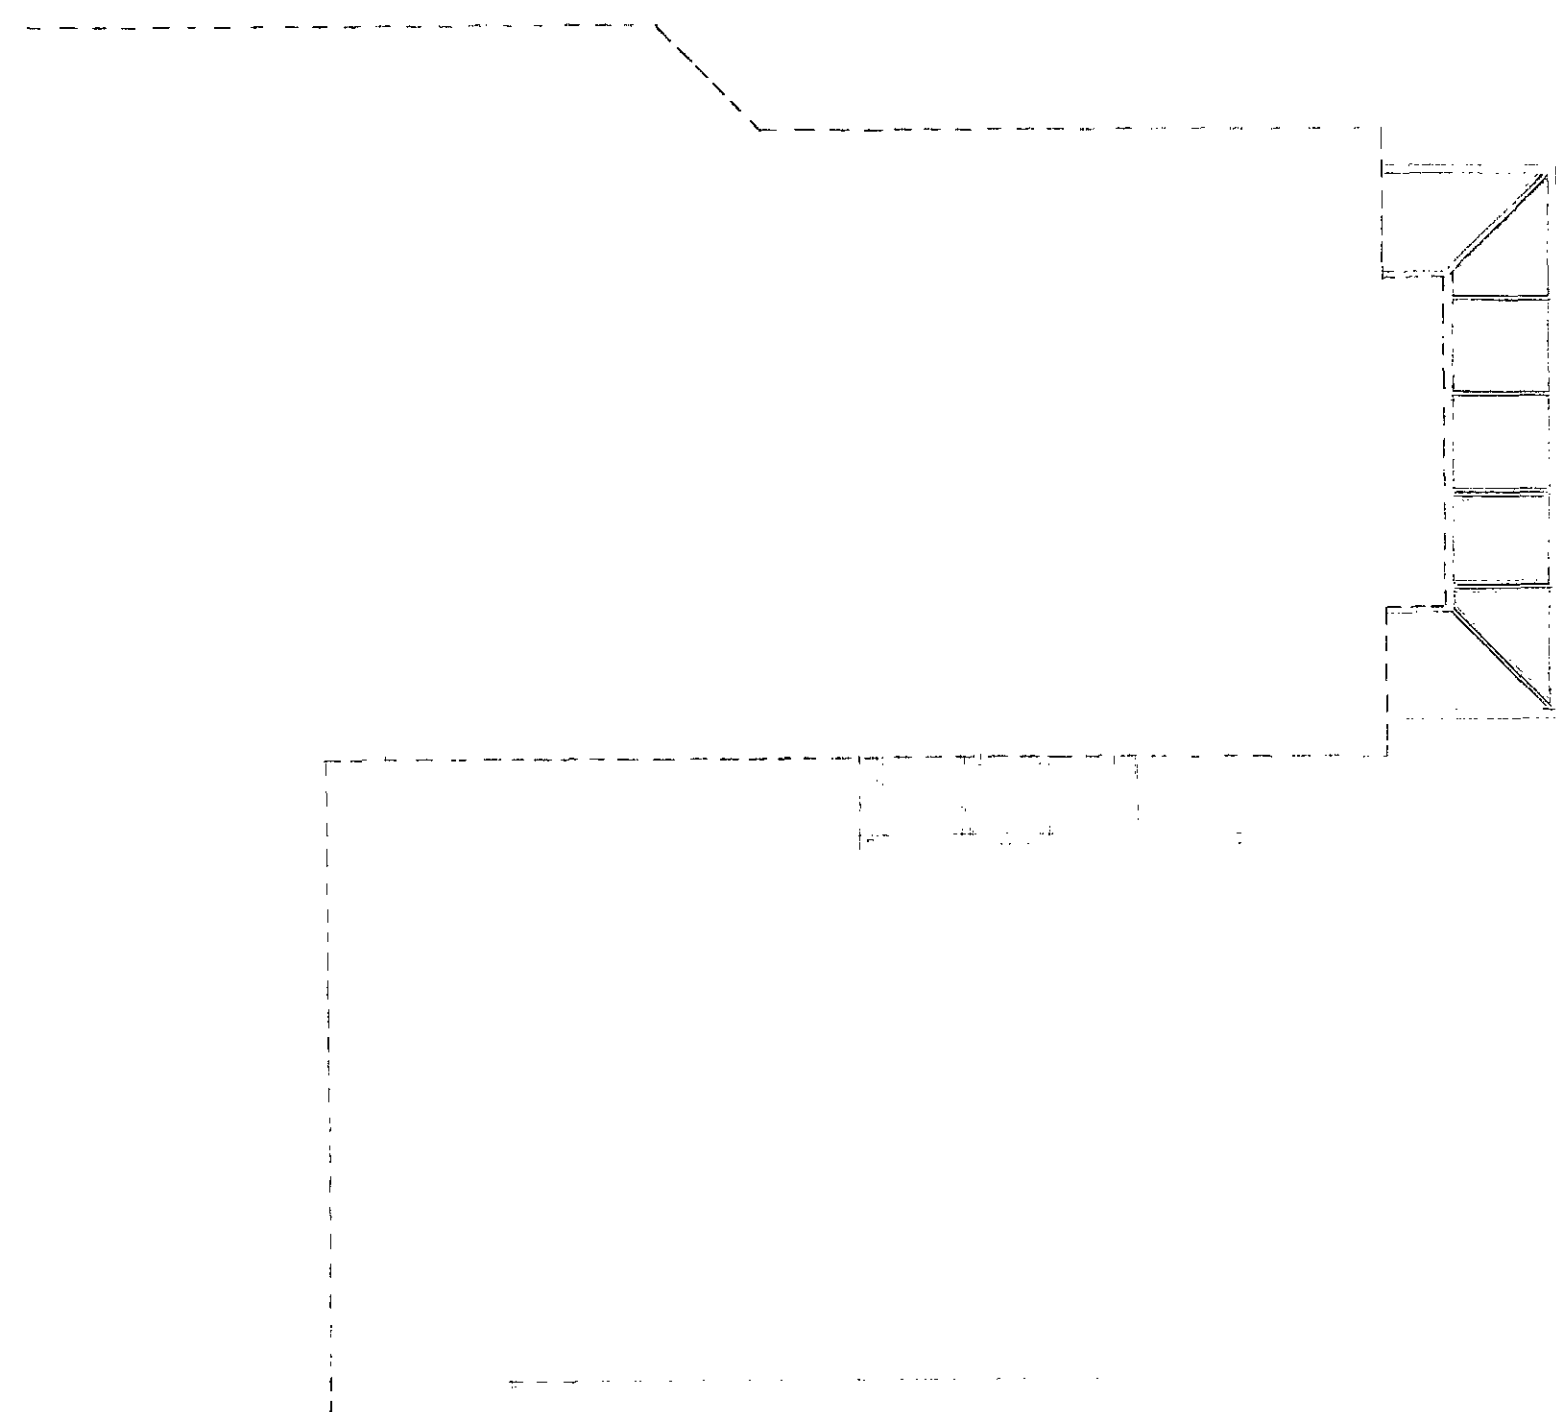

PLAN - FIRST FLOOR LEVEL

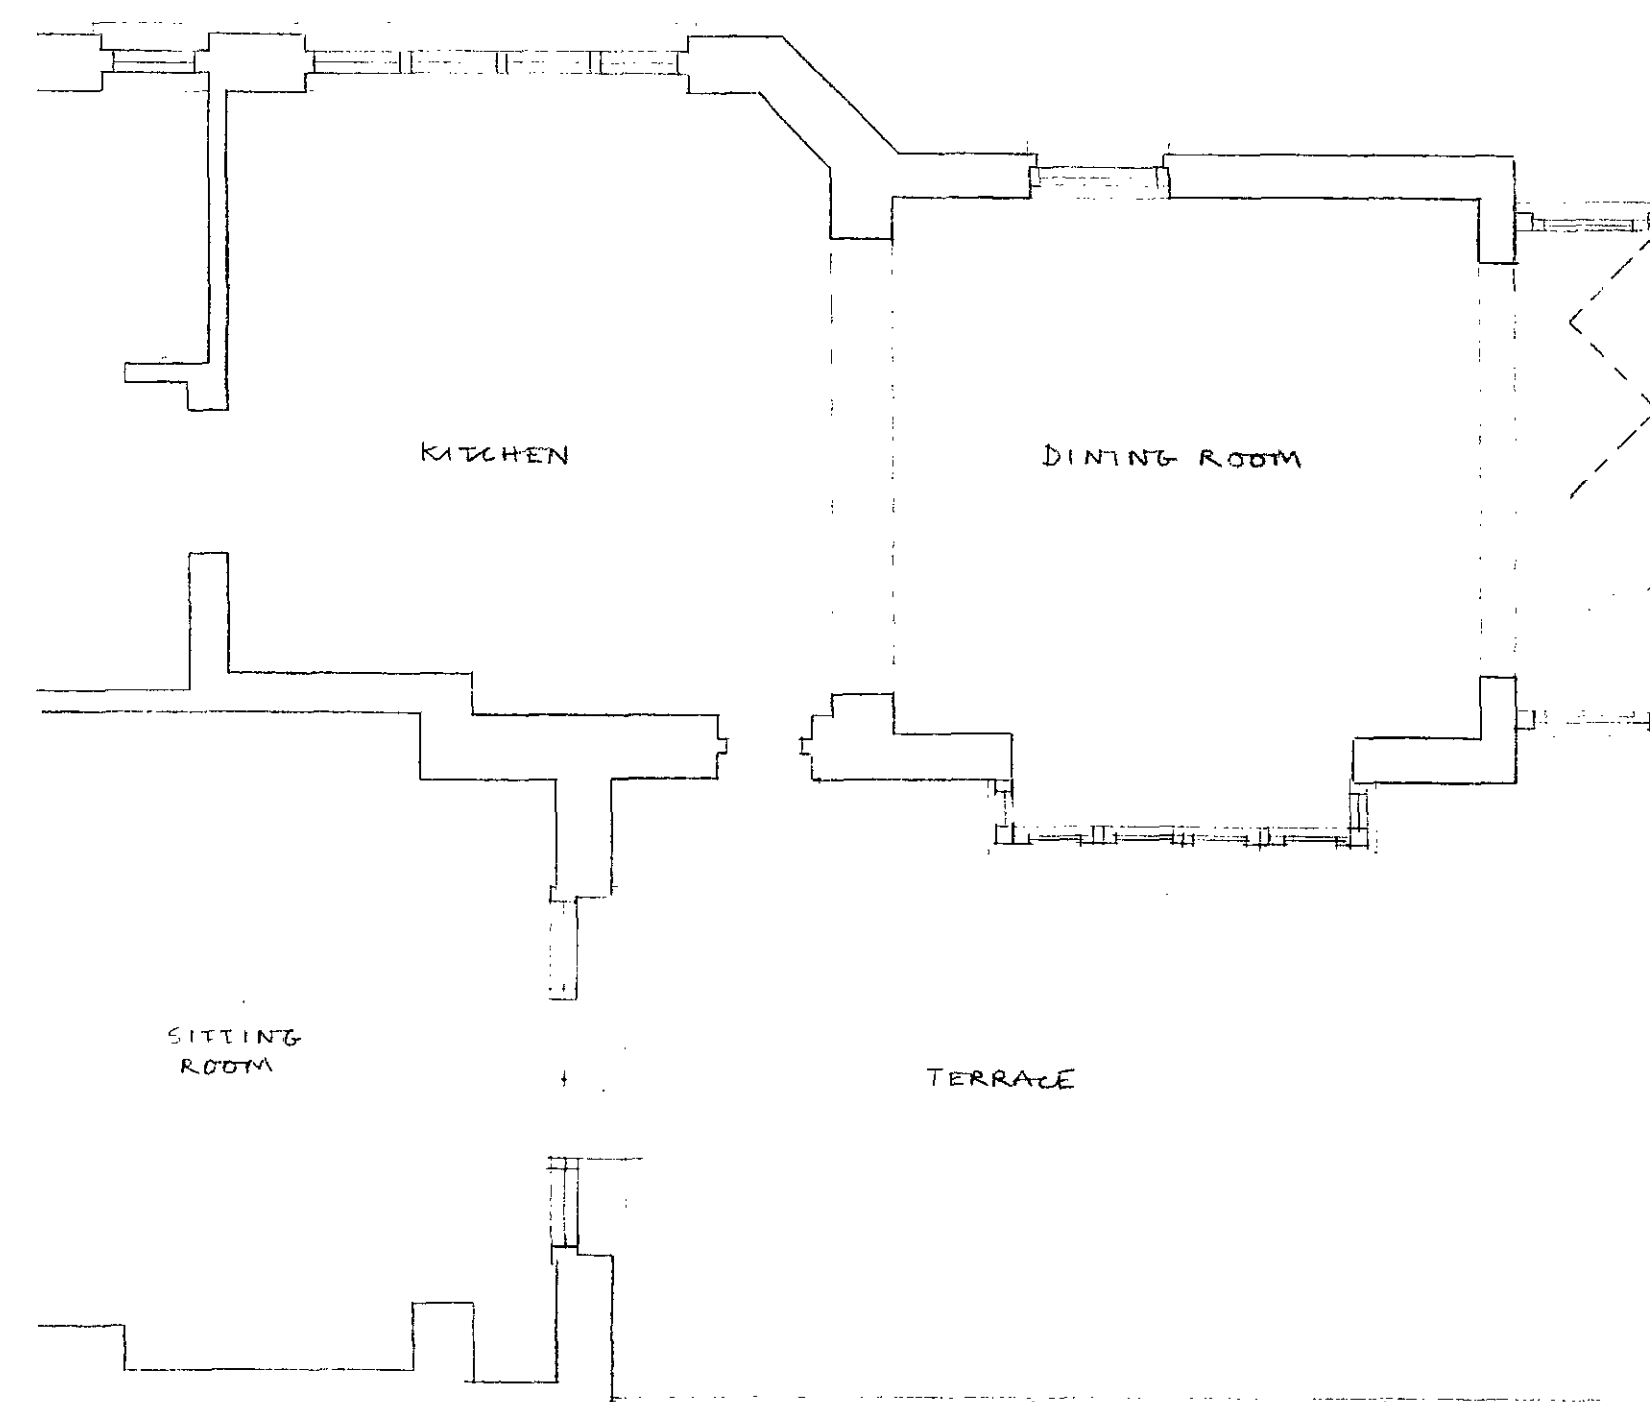

GROUND PLAN

Notes

DO NOT SCALE - Use Figure Dimensions only
IF IN DOUBT - ASK

Case Copy

PLANS APPROVED
ON BEHALF OF THE COUNCIL
26 OCT 1997

197025498

Revisions

38 HOLLYCROFT AVENUE
LONDON NW3
EXISTING PLAN, SECTION
& ELEVATION

ROGER MEARS ARCHITECTS

2 Compton Terrace London N1 2UN
Tel 0171-359 8222

Date	Scale	Job No.	Dwg. No.
21.4.97	1:50	510	1