



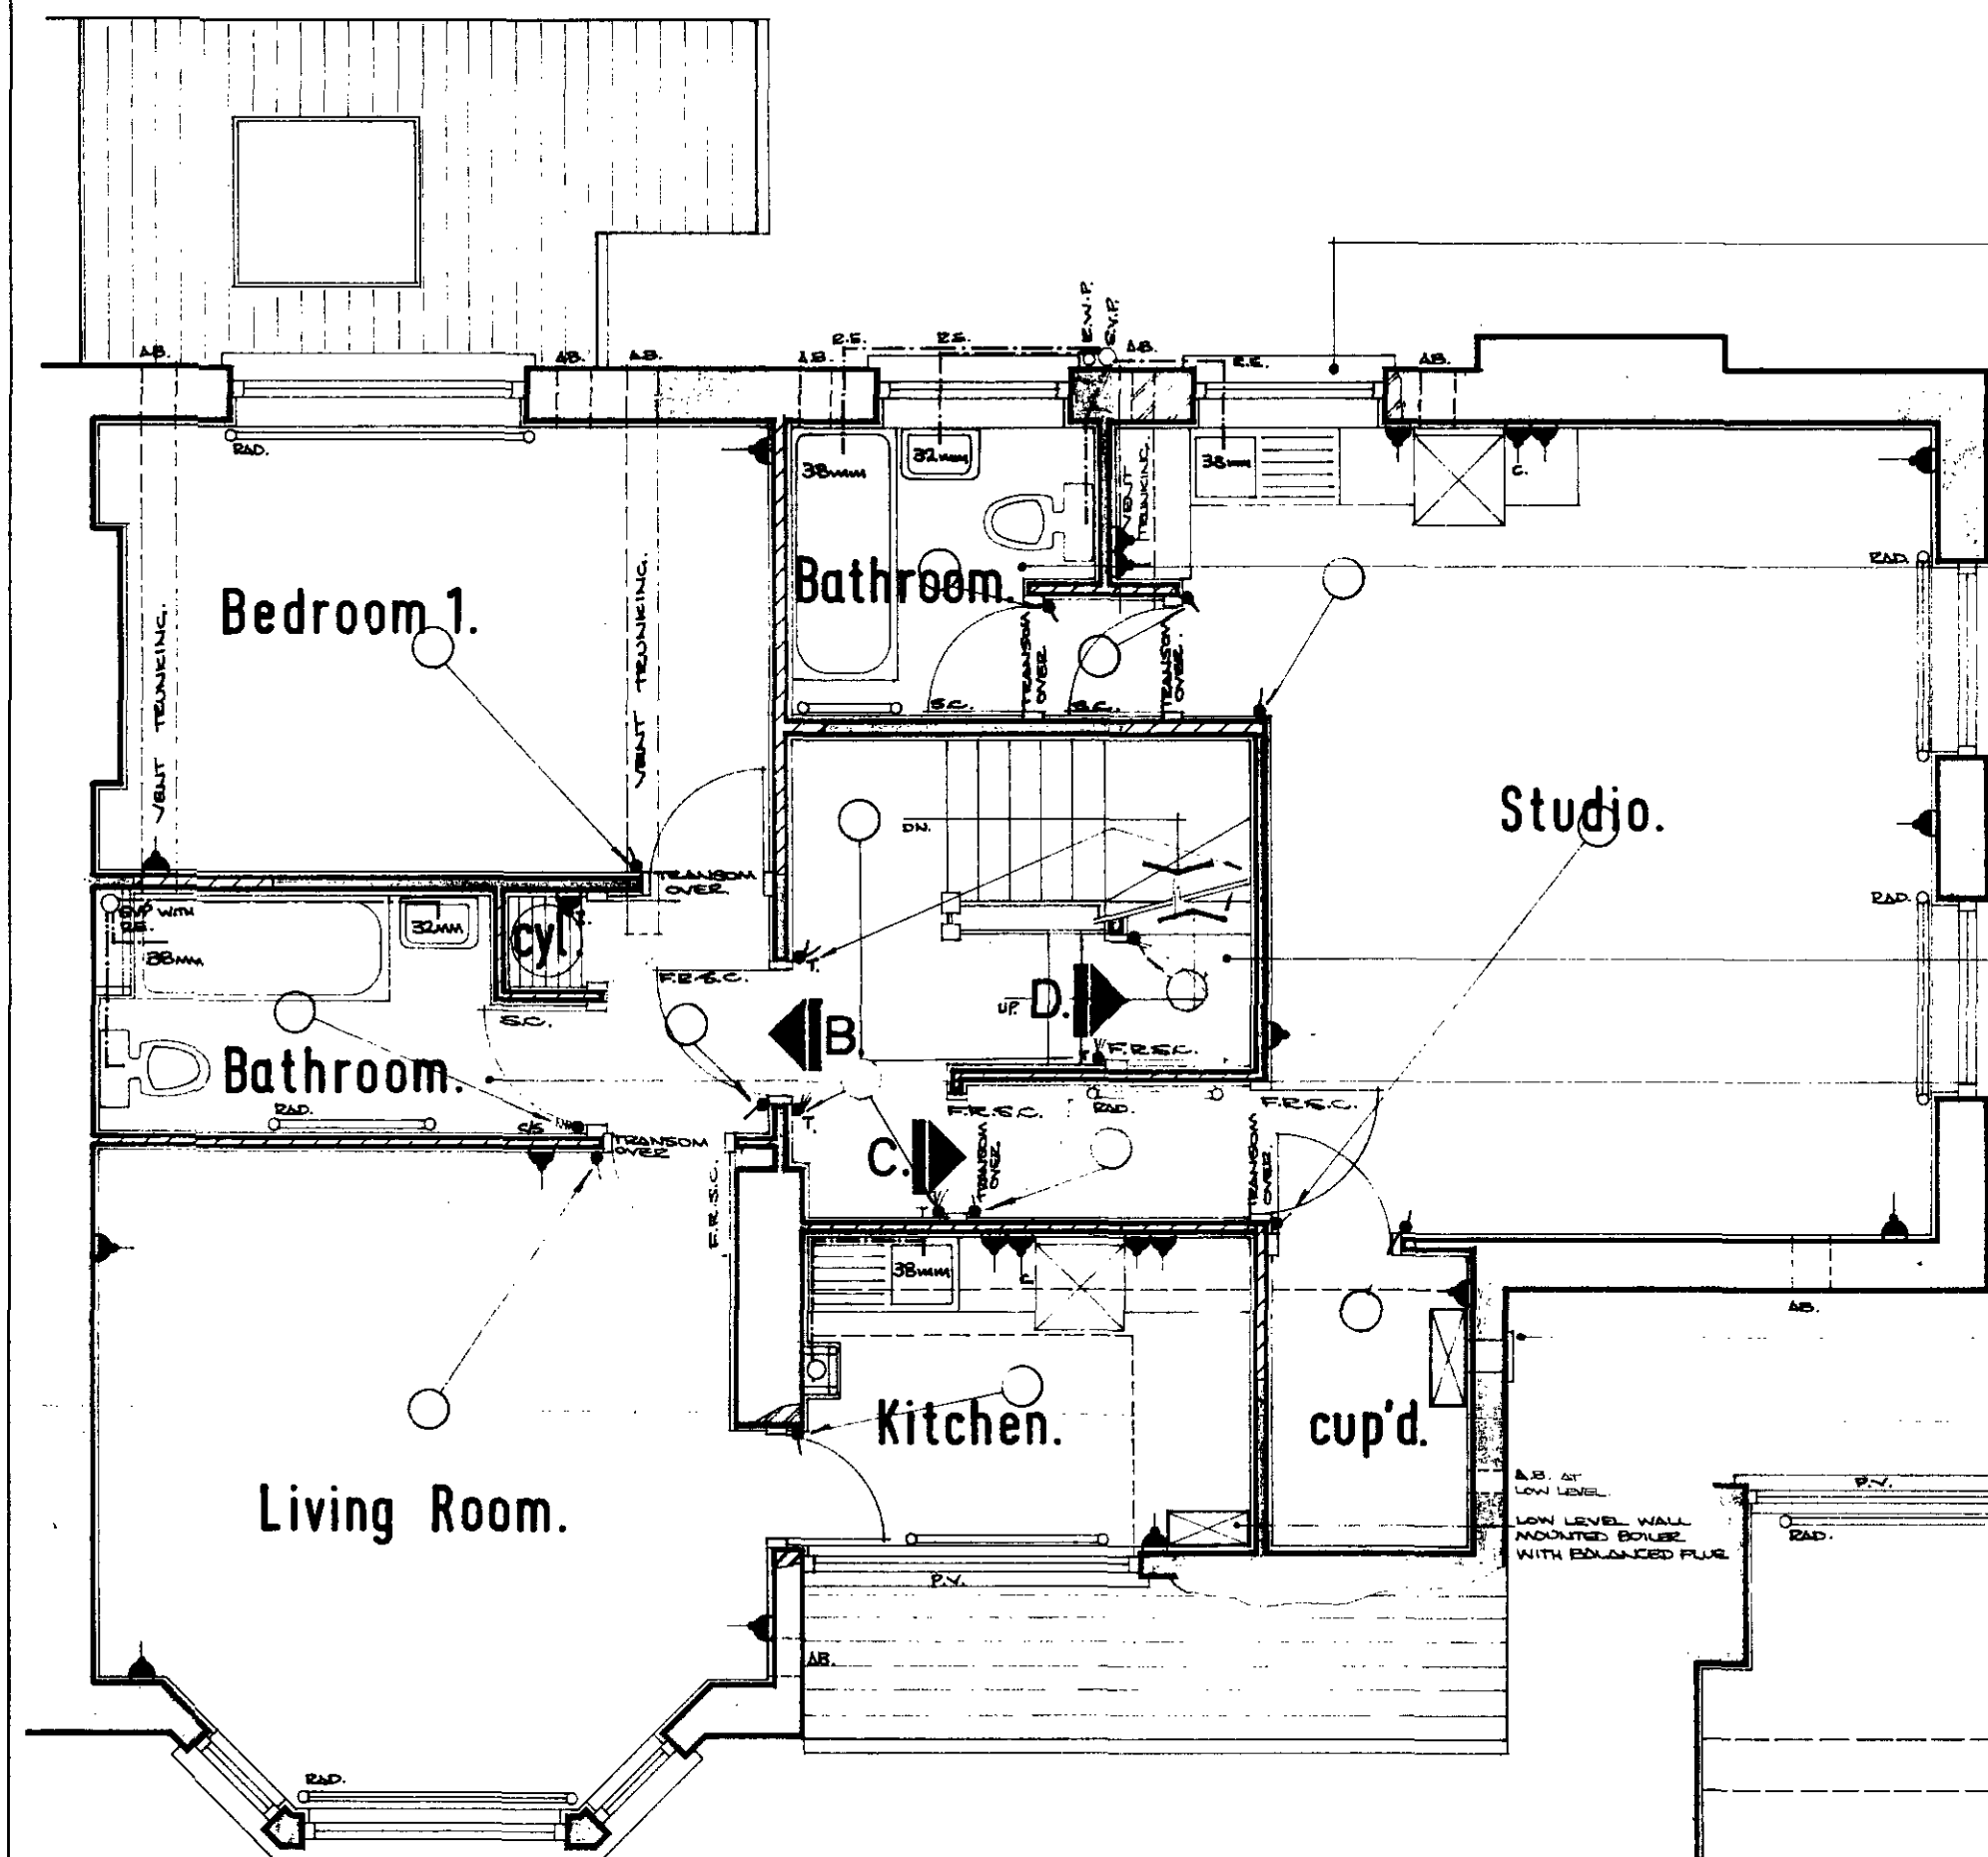

FIRST FLOOR PLAN.

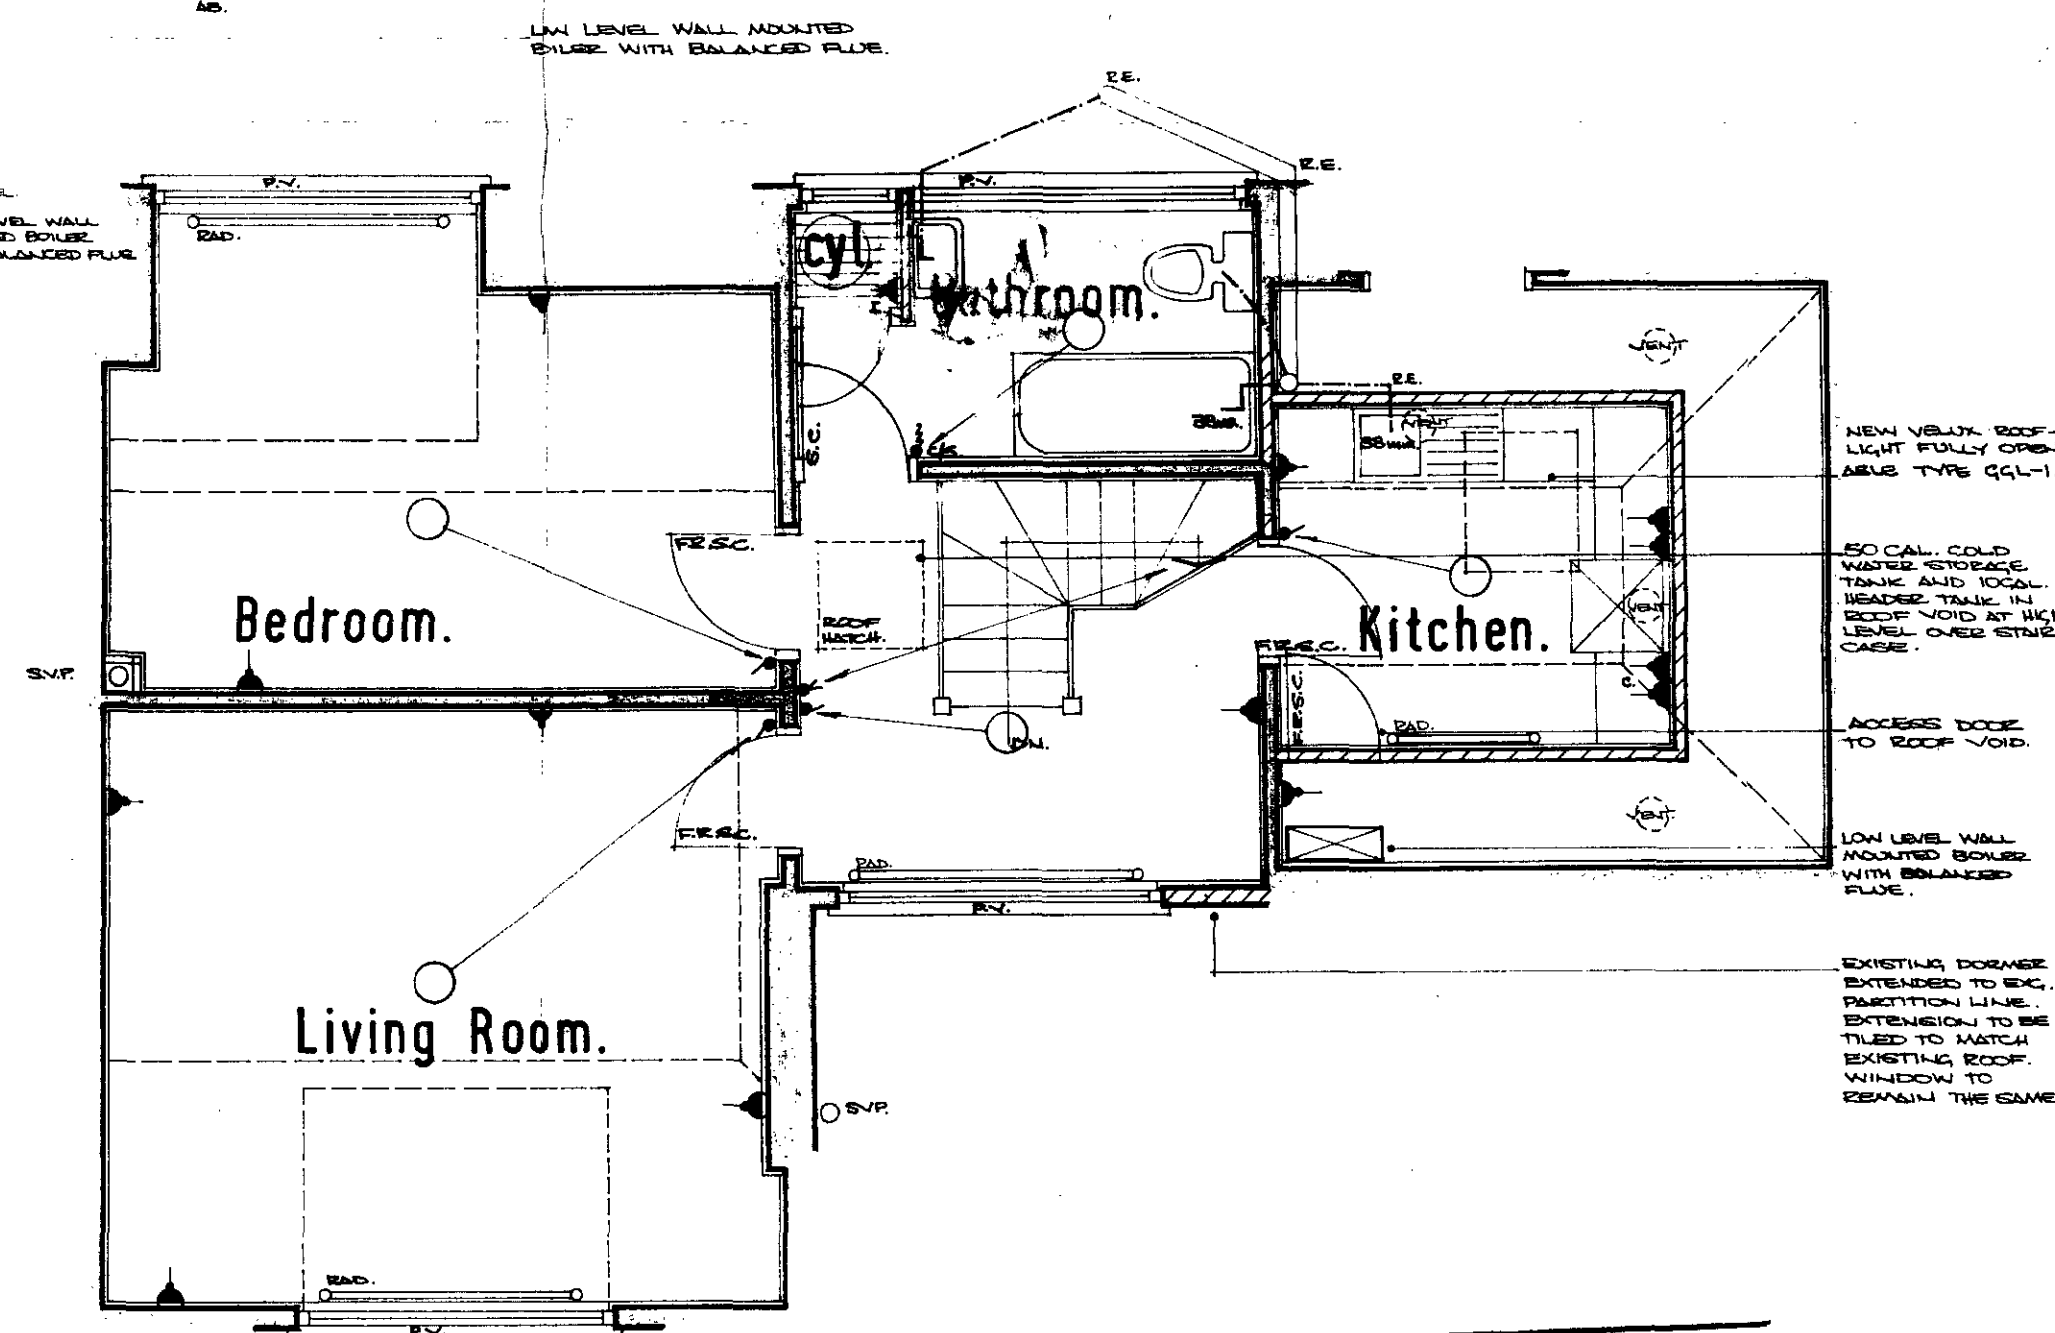

SECOND FLOOR PLAN.

NOTES

INTERNAL BATHROOMS VENTED MECHANICAL FANS IN DUPLICATE OPERATED FROM LIGHT SWITCH PLUS 30 MIN. OVER RUN.

ALL SECOND FLOOR WINDOWS TO HAVE PERMANENTLY IN THE GLAZING.

ALL STAIRCASES TO HAVE TIMBER HANDRAILS.

REVISIONS

A	FIRST & SECOND FLOOR LAYOUTS AMENDED	14/12
B	SECOND FLOOR BATHROOM AMENDED	22/12
C		
D		
E		
F		
G		
H		
I		
J		
K		
L		

ALL DIMENSIONS TO BE CHECKED ON SITE PRIOR TO COMMENCEMENT OF WORK AND ANY DISCREPANCIES TO BE BROUGHT TO THE ATTENTION OF THE SURVEYOR.
SETTING OUT TO BE AGREED ON SITE PRIOR TO COMMENCEMENT OF WORK.

18 PLATTS LANE,
LONDON, NW3.

PROPOSED FIRST AND
SECOND FLOOR PLANS.

Alan Webber and Partner,
Architect and Surveyor,
7, Tavistock Court,
Tavistock Road,
CROYDON, CR9 2ED.
tel: 01-681-1276/7

Scale: 1:50.	Date: Mar. 1983	Drwg. No. C-679-6 ^B
-----------------	--------------------	-----------------------------------

CTP/D4/6/7/36422

INTERNAL BATHROOMS VENTED MECHVENT
FANS IN DUPLICATE OPERATED FROM
LIGHT SWITCH PLUS 30 MIN. OVERRUN.
ALL STAIRCASES TO HAVE HANDRAILS.


EXISTING DRAIN RUN.

A SECOND FLOOR LAYOUT AMENDED 8/4/03
B ENTRANCE TO FLAT 'A' AMENDED 22/4/03
C REDRAWN 16/5/03
D
E
F
G
H
I
J
K
L

Alan Webber and Partner,
Architect and Surveyor,
7, Tavistock Court,
Tavistock Road,
CROYDON, CR9 2ED.
tel: 01-681-1276/7

Scale: 1:50.	Date: Mar. 1983	Drwg. No. C-679-5 ^c
-----------------	--------------------	-----------------------------------

Planprints Lewes

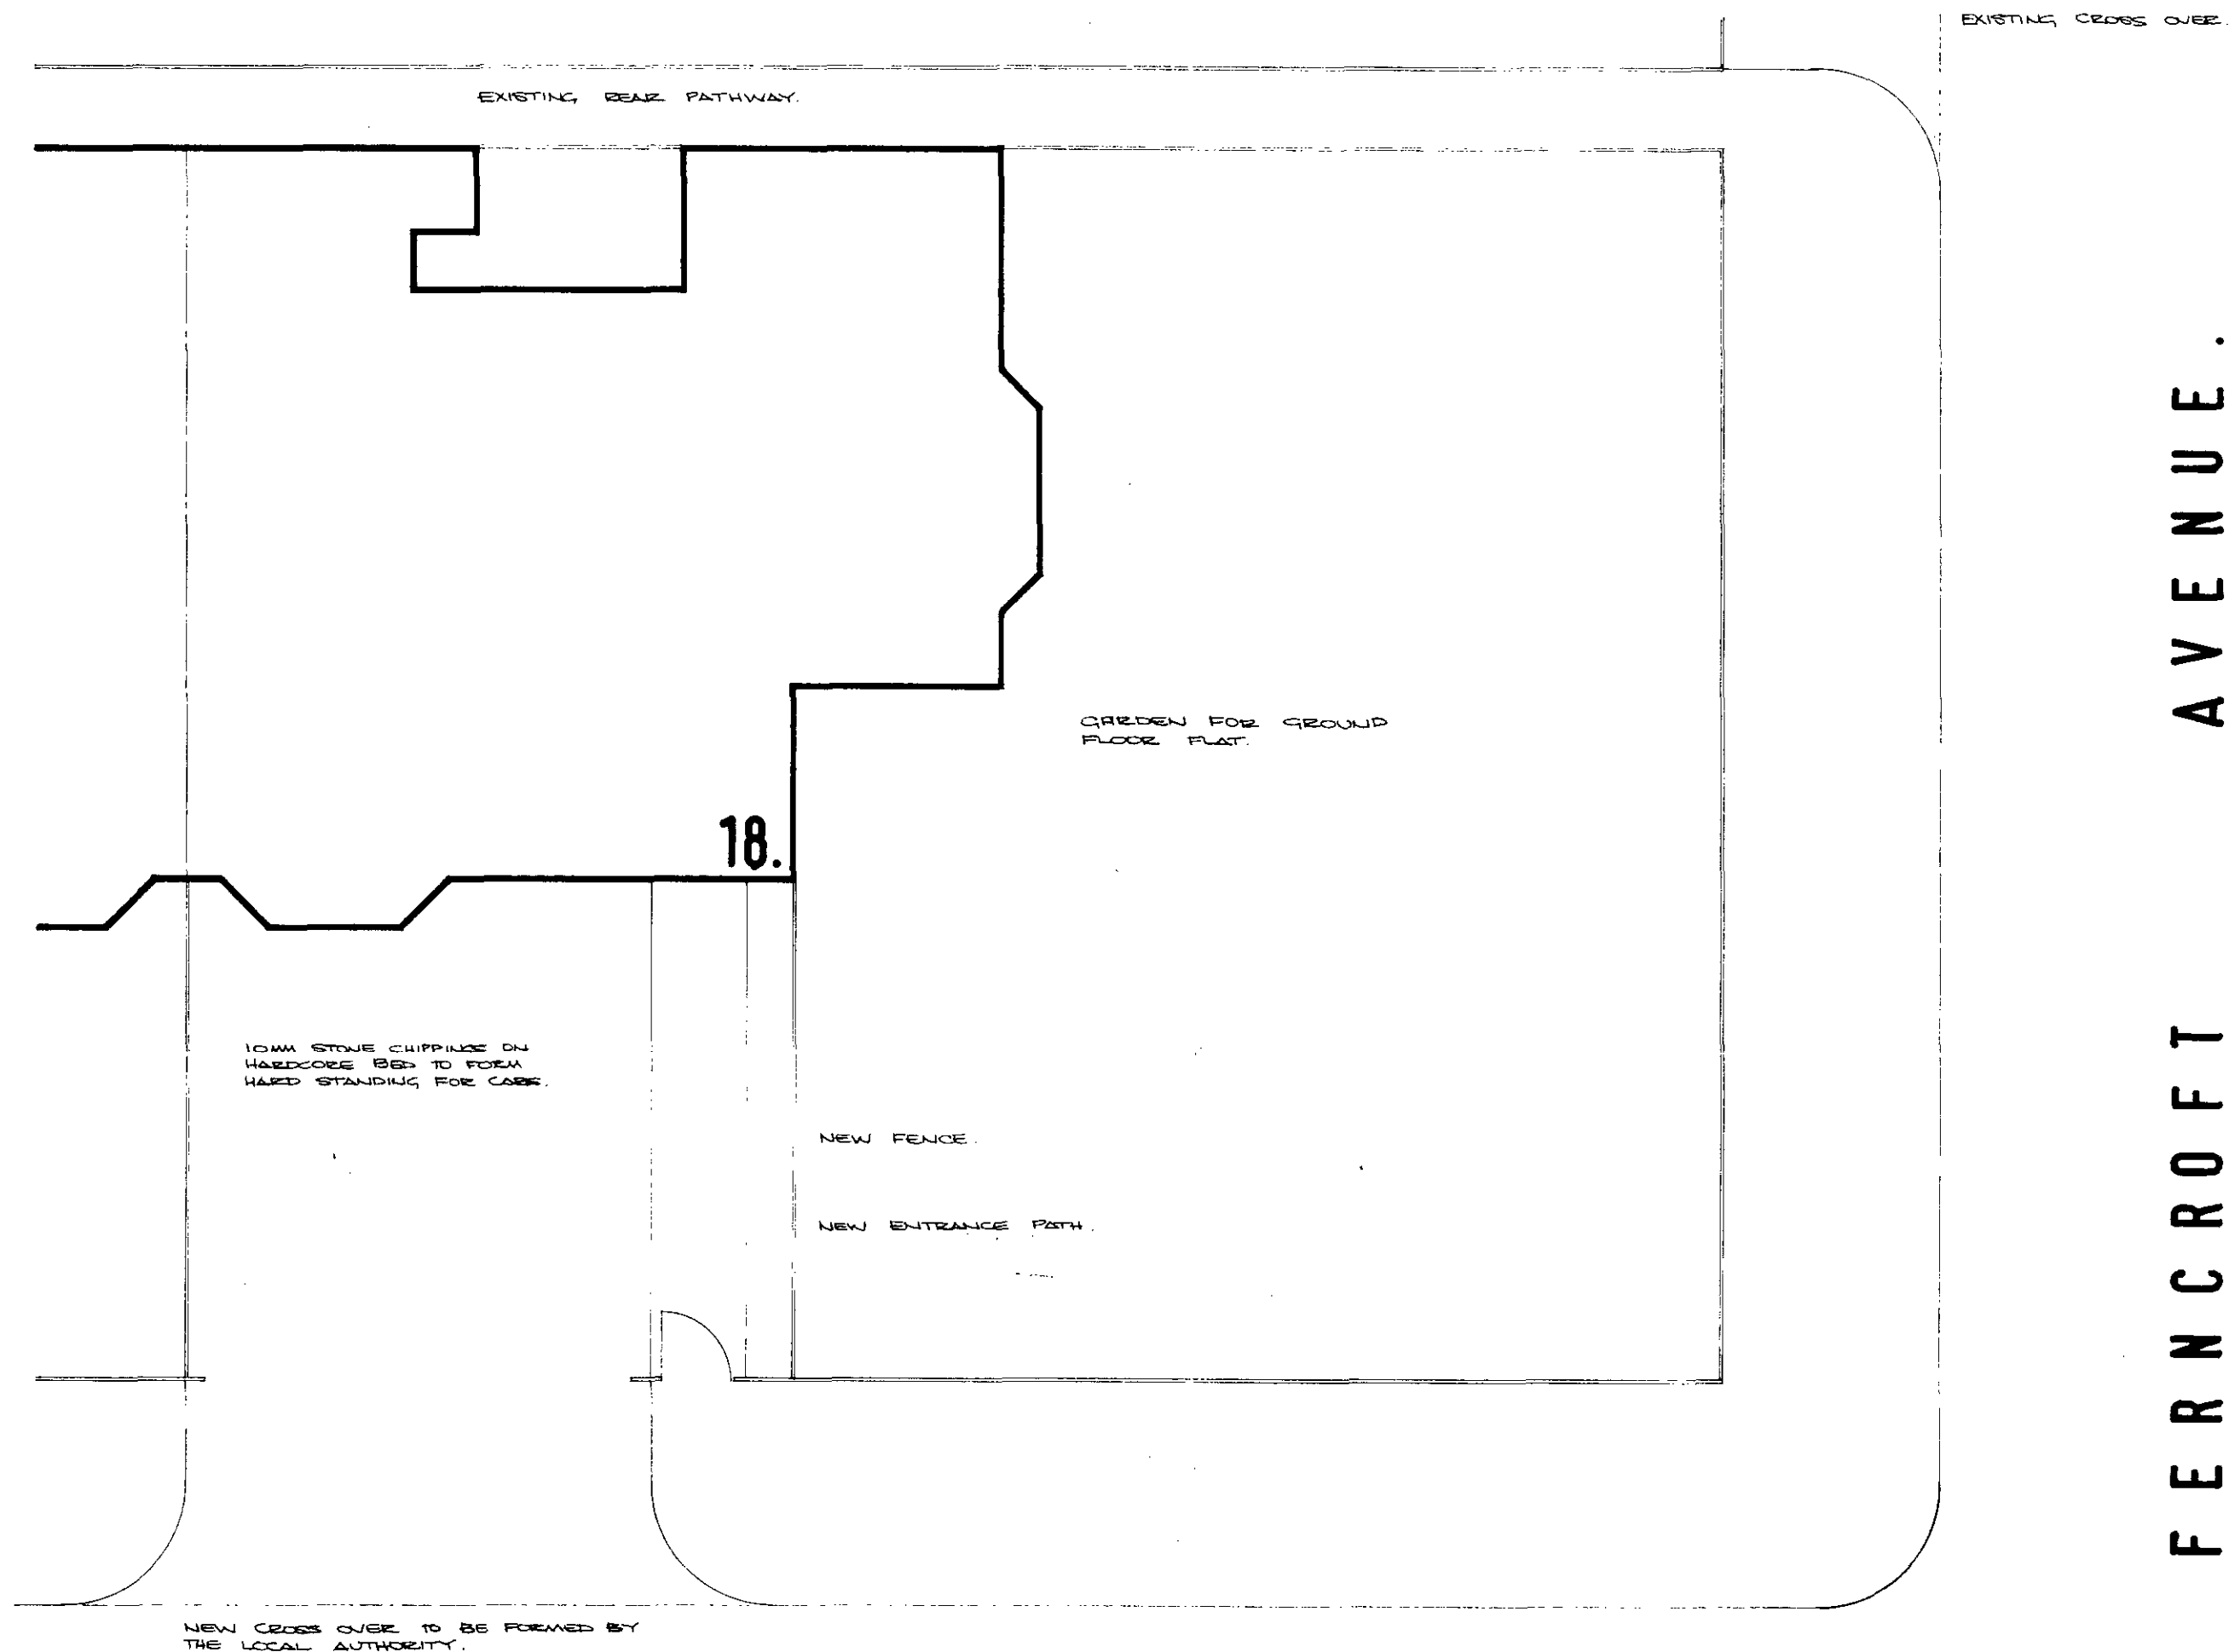

PLATTS LANE.

FERN CROFT AVENUE.

CASE COPY.
LONDON BOROUGH OF CAMDEN
TOWN AND COUNTRY PLANNING ACTS
04 JAN 1984
PLANS ~~NOT APPROVED~~ APPROVED
ON BEHALF OF THE COUNCIL

STP/14/6/7/37082.

NOTES

REVISIONS

A	
B	
C	
D	
E	
F	
G	
H	
I	
J	
K	
L	

ALL DIMENSIONS TO BE CHECKED ON SITE PRIOR TO COMMENCEMENT OF WORK AND ANY DISCREPANCIES TO BE BROUGHT TO THE ATTENTION OF THE SURVEYOR.
SETTING OUT TO BE AGREED ON SITE PRIOR TO COMMENCEMENT OF WORK.

18 PLATTS LANE,
LONDON, NW3.

PROPOSED NEW
CROSS OVER.

Alan Webber and Partner,
Architect and Surveyor,
7, Tavistock Court,
Tavistock Road,
CROYDON, CR9 2ED.
tel: 01-681-1276/7

Scale: 1:100.	Date: Oct. 1983.	Drwg. No. C-679-9.
------------------	---------------------	-----------------------

NOTES

Case Copy
LONDON BOROUGH OF CAMDEN
TOWN AND COUNTRY PLANNING ACTS
28 SEP 1983
PLANS ~~NOT APPROVED~~ APPROVED
ON BEHALF OF THE COUNCIL

CTP/D4/6 / 7 / 36422(R1)

REVISIONS

A	
B	
C	
D	
E	
F	
G	
H	
I	
J	
K	
L	

ALL DIMENSIONS TO BE CHECKED ON SITE PRIOR TO COMMENCEMENT OF WORK AND ANY DISCREPANCIES TO BE BROUGHT TO THE ATTENTION OF THE SURVEYOR.
SETTING OUT TO BE AGREED ON SITE PRIOR TO COMMENCEMENT OF WORK.

18 PLATTS LANE,
LONDON, NW3.

PROPOSED FRONT ELEVATION.

Alan Webber and Partner,
Architect and Surveyor,
7, Tavistock Court,
Tavistock Road,
CROYDON, CR9 2ED.
tel: 01-681-1276/7

Scale: 1:100.	Date: Sept. 1983.	Drwg. No. C-679-8.
------------------	----------------------	-----------------------



DORMER EXTENDED 675MM AHEAD
AND TO BE TIEED INTO FACE
AND CHECK TO MATCH EXISTING
ROOFLINE AND 12.1 M

FRONT ELEVATION.

NOTES

INTERNAL BATHROOMS VENTED MECHANICAL FANS IN DUPLICATE OPERATED FROM LIGHT SWITCH PLUS 30 MIN. OVERRUN.
ALL STAIRCASES TO HAVE HANDRAILS.

CTP/24/6/7/36422 (R1)

REVISIONS

A	GROUND FLOOR LAYOUT AMENDED	8/4/83
B	ENTRANCE TO FLAT 'A' AMENDED	22/4/83
C	BEDROOM 1	16/5/83
D	LAYOUT OF FLAT 'B' AMENDED	7/9/83
E		
F		
G		
H		
I		
J		
K		
L		

ALL DIMENSIONS TO BE CHECKED ON SITE PRIOR TO COMMENCEMENT OF WORK AND ANY DISCREPANCIES TO BE BROUGHT TO THE ATTENTION OF THE SURVEYOR.
SETTING OUT TO BE AGREED ON SITE PRIOR TO COMMENCEMENT OF WORK.

18 PLATTS LANE,
LONDON, NW3.

PROPOSED GROUND FLOOR PLAN.

Alan Webber and Partner,
Architect and Surveyor,
7, Tavistock Court,
Tavistock Road,
CROYDON, CR9 2ED.
tel: 01-681-1276/7

Scale: 1:50. Date: Mar.1983 Drwg. No: C-679-5b

ADAPT EXISTING MANHOLE TO EXCEPT NEW CONNECTIONS.
NEW RWP DISCHARGING INTO NEW RODDABLE BACK INLET YARD CULLEY.

NEW WINDOW.

BLOCK UP EXISTING WINDOW.

REMOVE EXISTING SKYLIGHT ADAPT OPENING, PROVIDE AND FIX NEW VELUX ROOF LIGHT TYPE QGL-4 SIZE 1140MM X 1180MM WITH BUILT IN SUN BLIND. ALL TO WORK MECHANICALLY.

NEW WINDOW.

PROVIDE AND FIX 2 NO. 200MM X 100 MM UNIVERSAL BEAMS BOLTED TOGETHER ON 500 MM 500 MM X 500 MM CONCRETE PADSTONES.


ENCASE UNIVERSAL BEAMS IN SOFTWOOD COVERED WITH 10MM PLASTERBOARD AND 1.6MM PITCH WIRE MESH WITH BONDING AND PLASTER FINISH.

100MM P.V.C. SVP WITH RODDING ACCESS CONNECTED TO NEW 100MM SALT GLAZED DRAIN RUN.


NEW 75MM PVC V.W.P. WITH RODDING ACCESS CONNECTED TO NEW 100MM SALT GLAZED DRAIN RUN.

NOTE:- ALL NEW DRAIN RUNS TO BE 100MM SALT GLAZED AND COVERED IN CONCRETE.


CONSTRUCT NEW MANHOLE IN SEMI-ENGINEERING BRICKS ON 150MM CONCRETE BASE WITH NEW CAST IRON COVER AND FRAME.

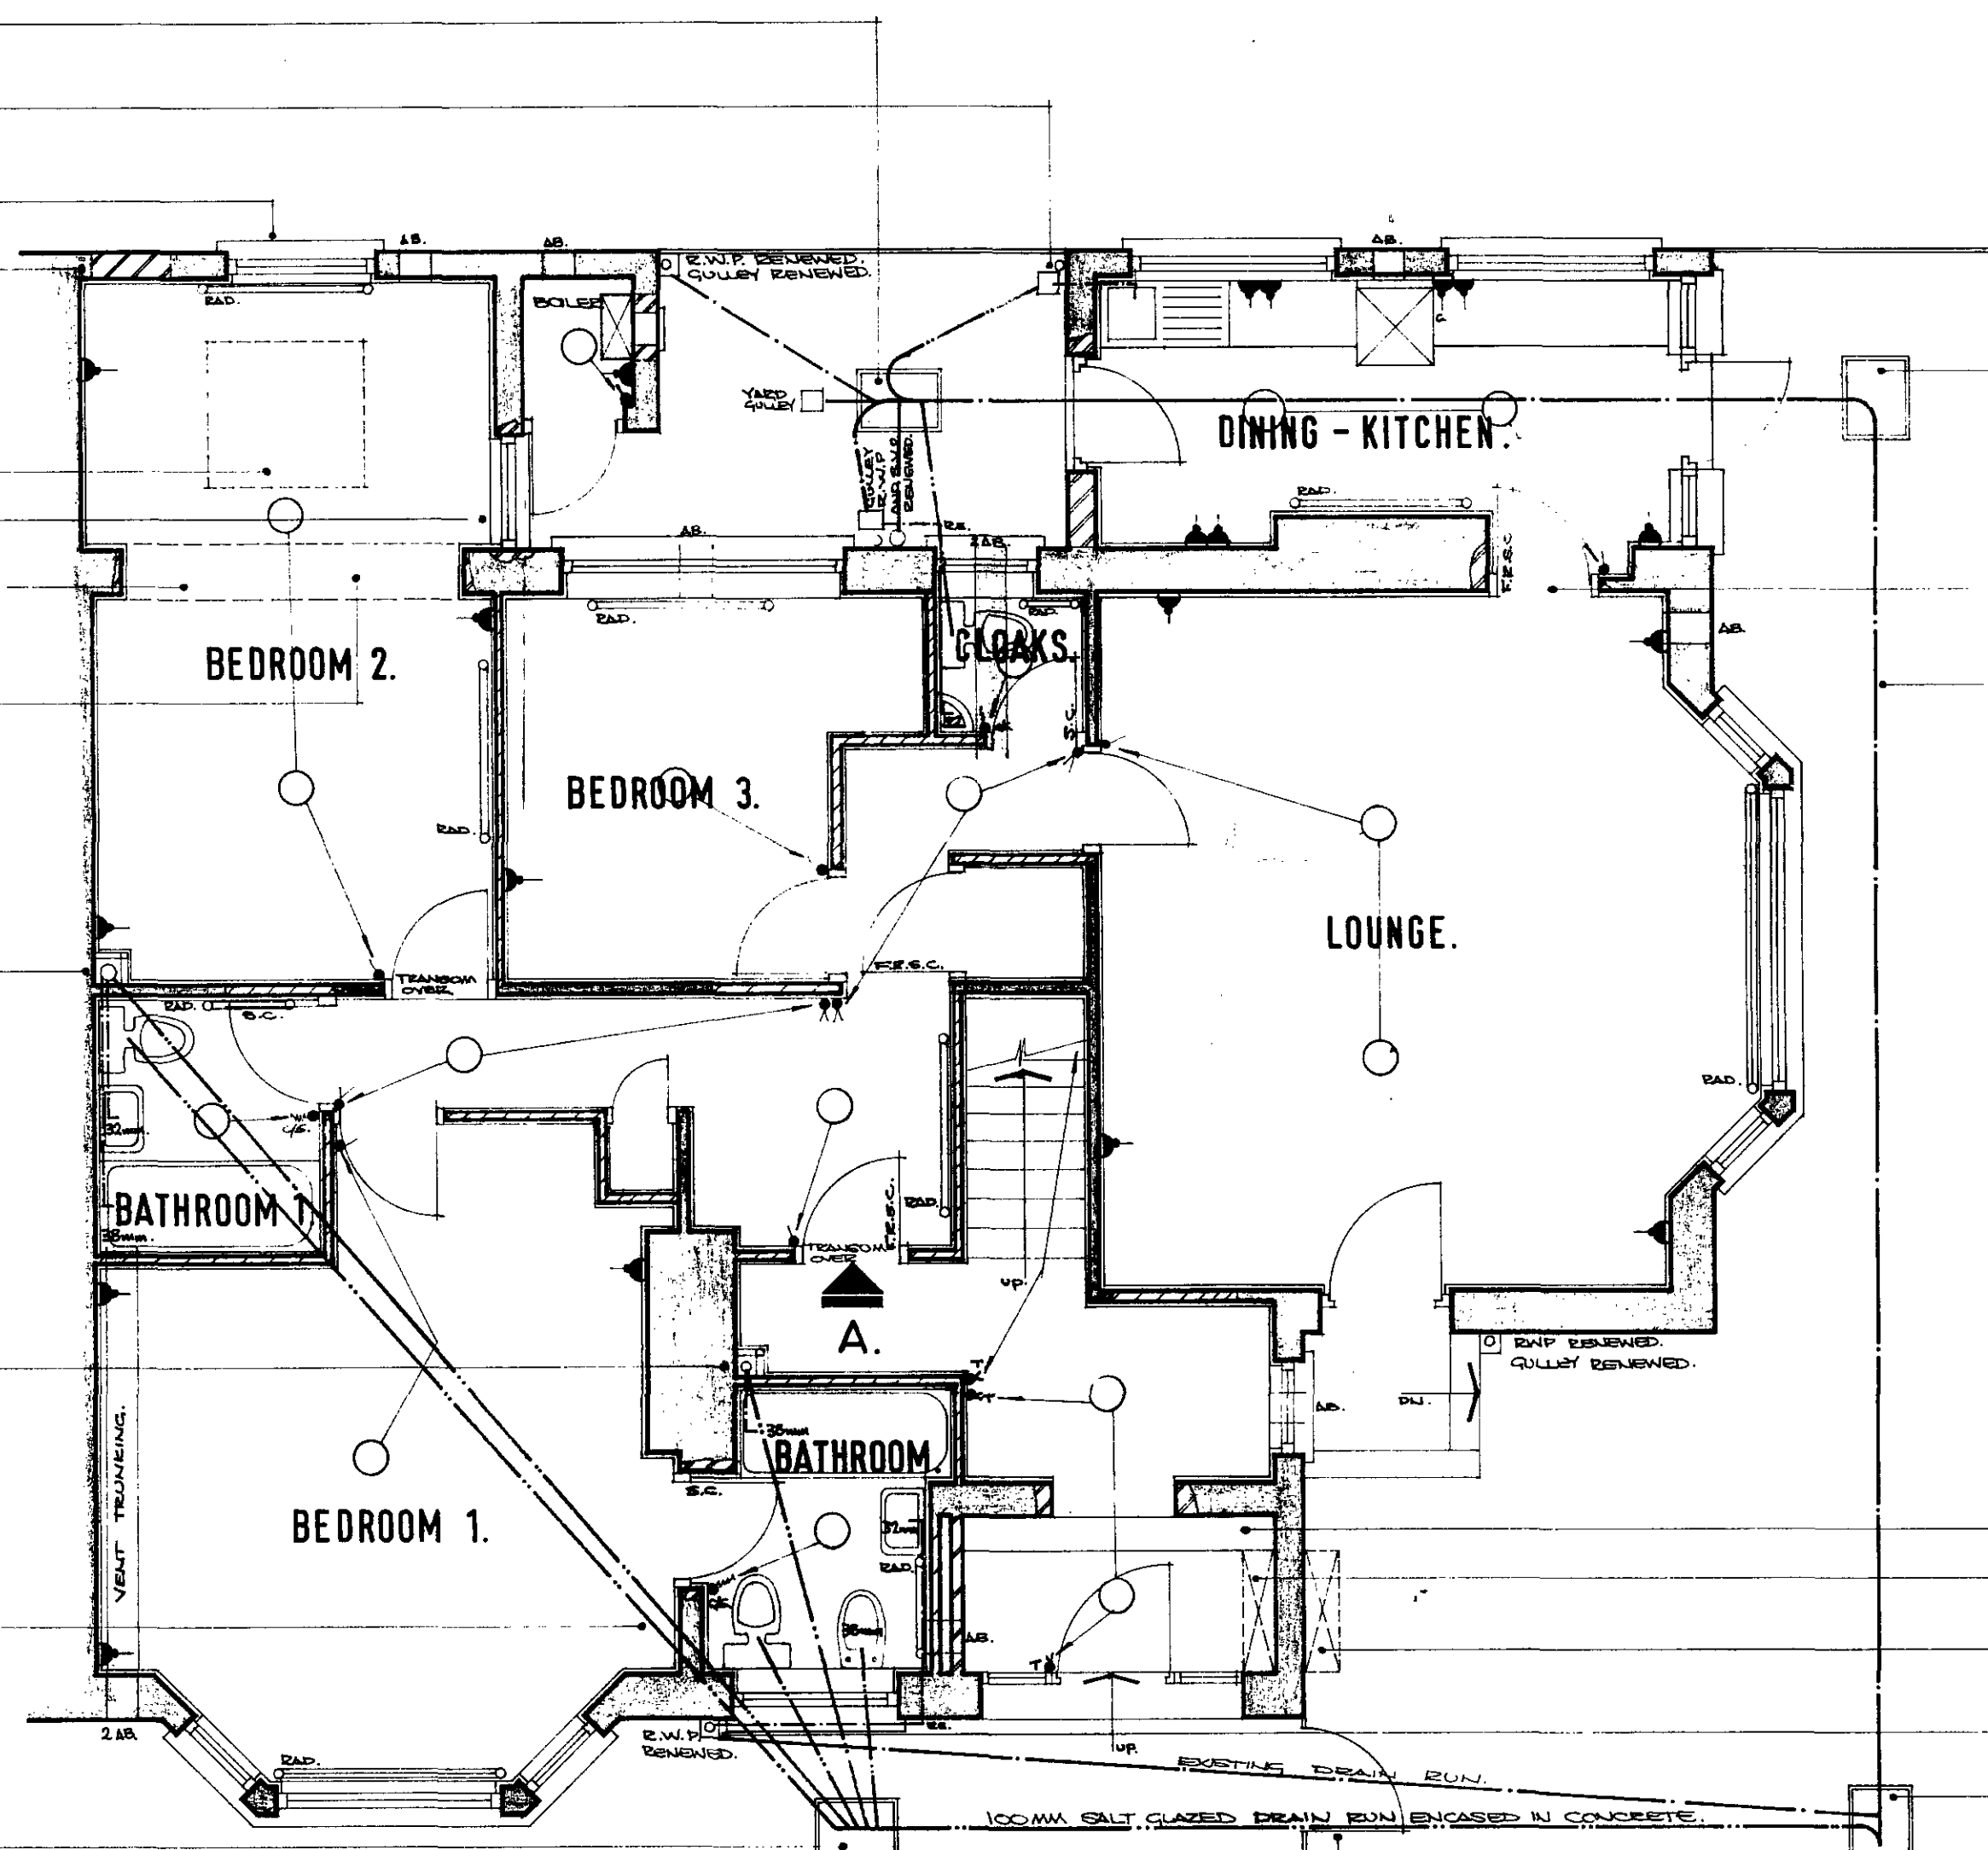

GROUND FLOOR PLAN.

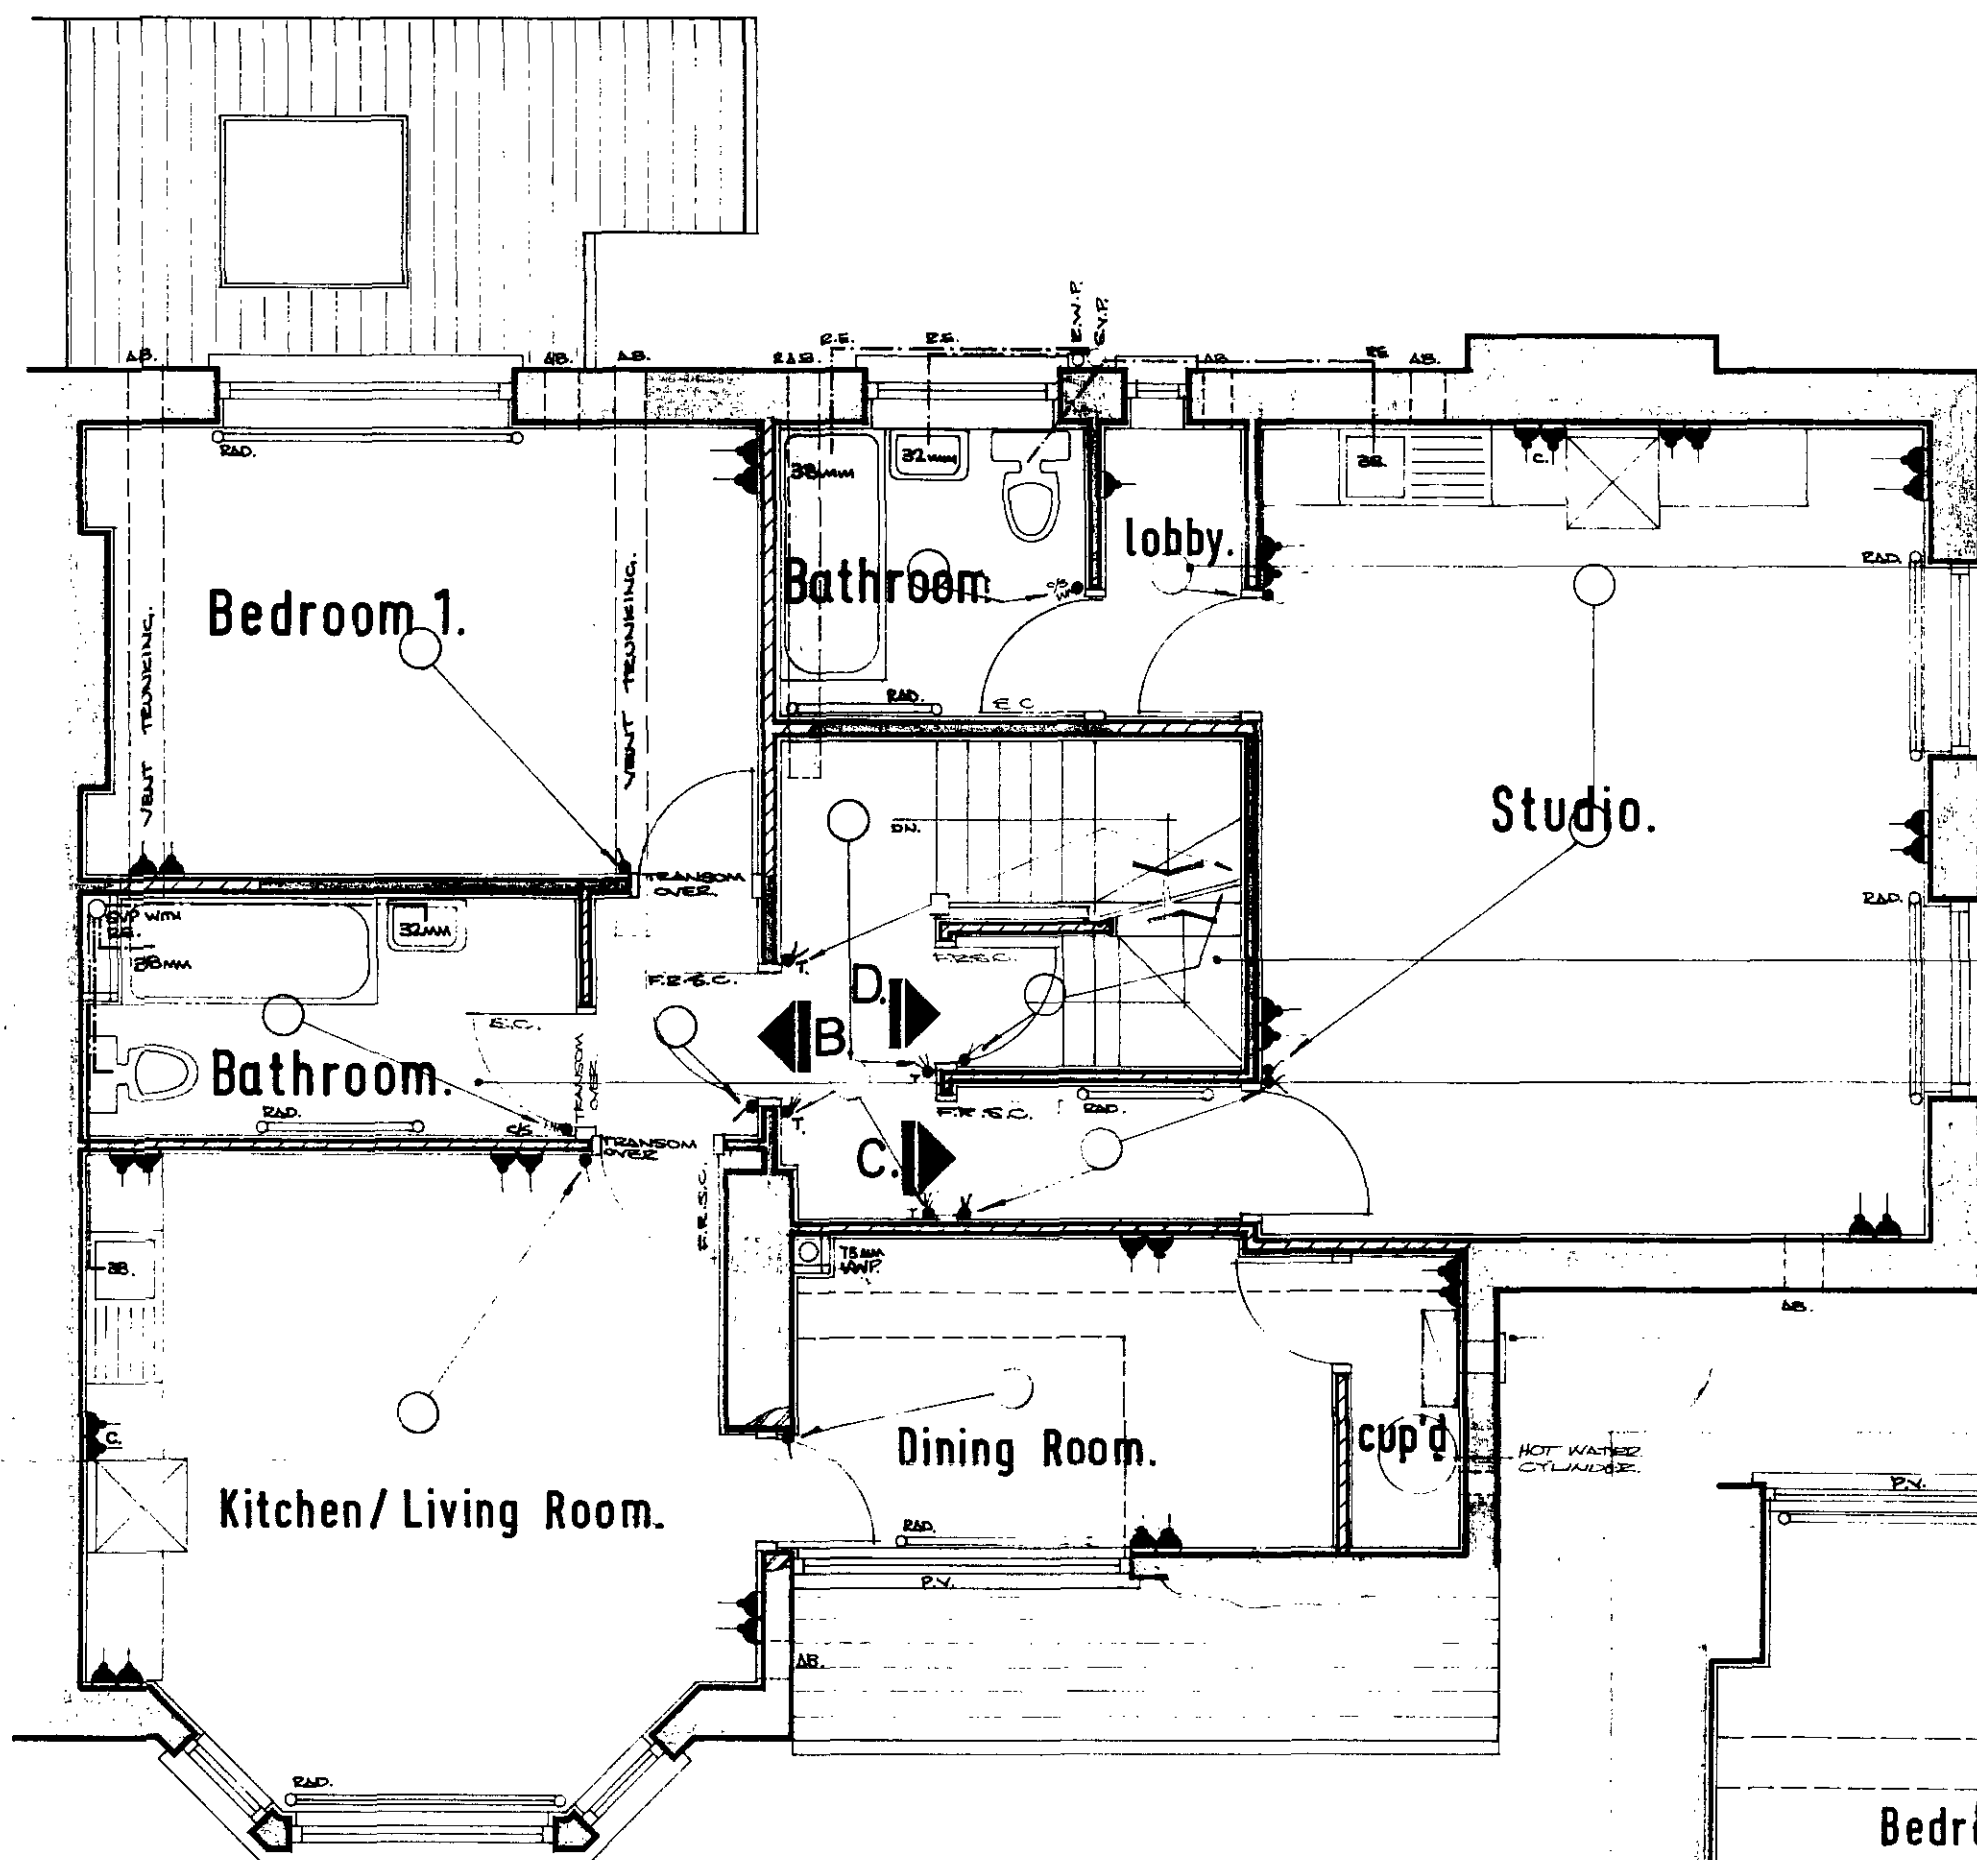

FIRST FLOOR PLAN.

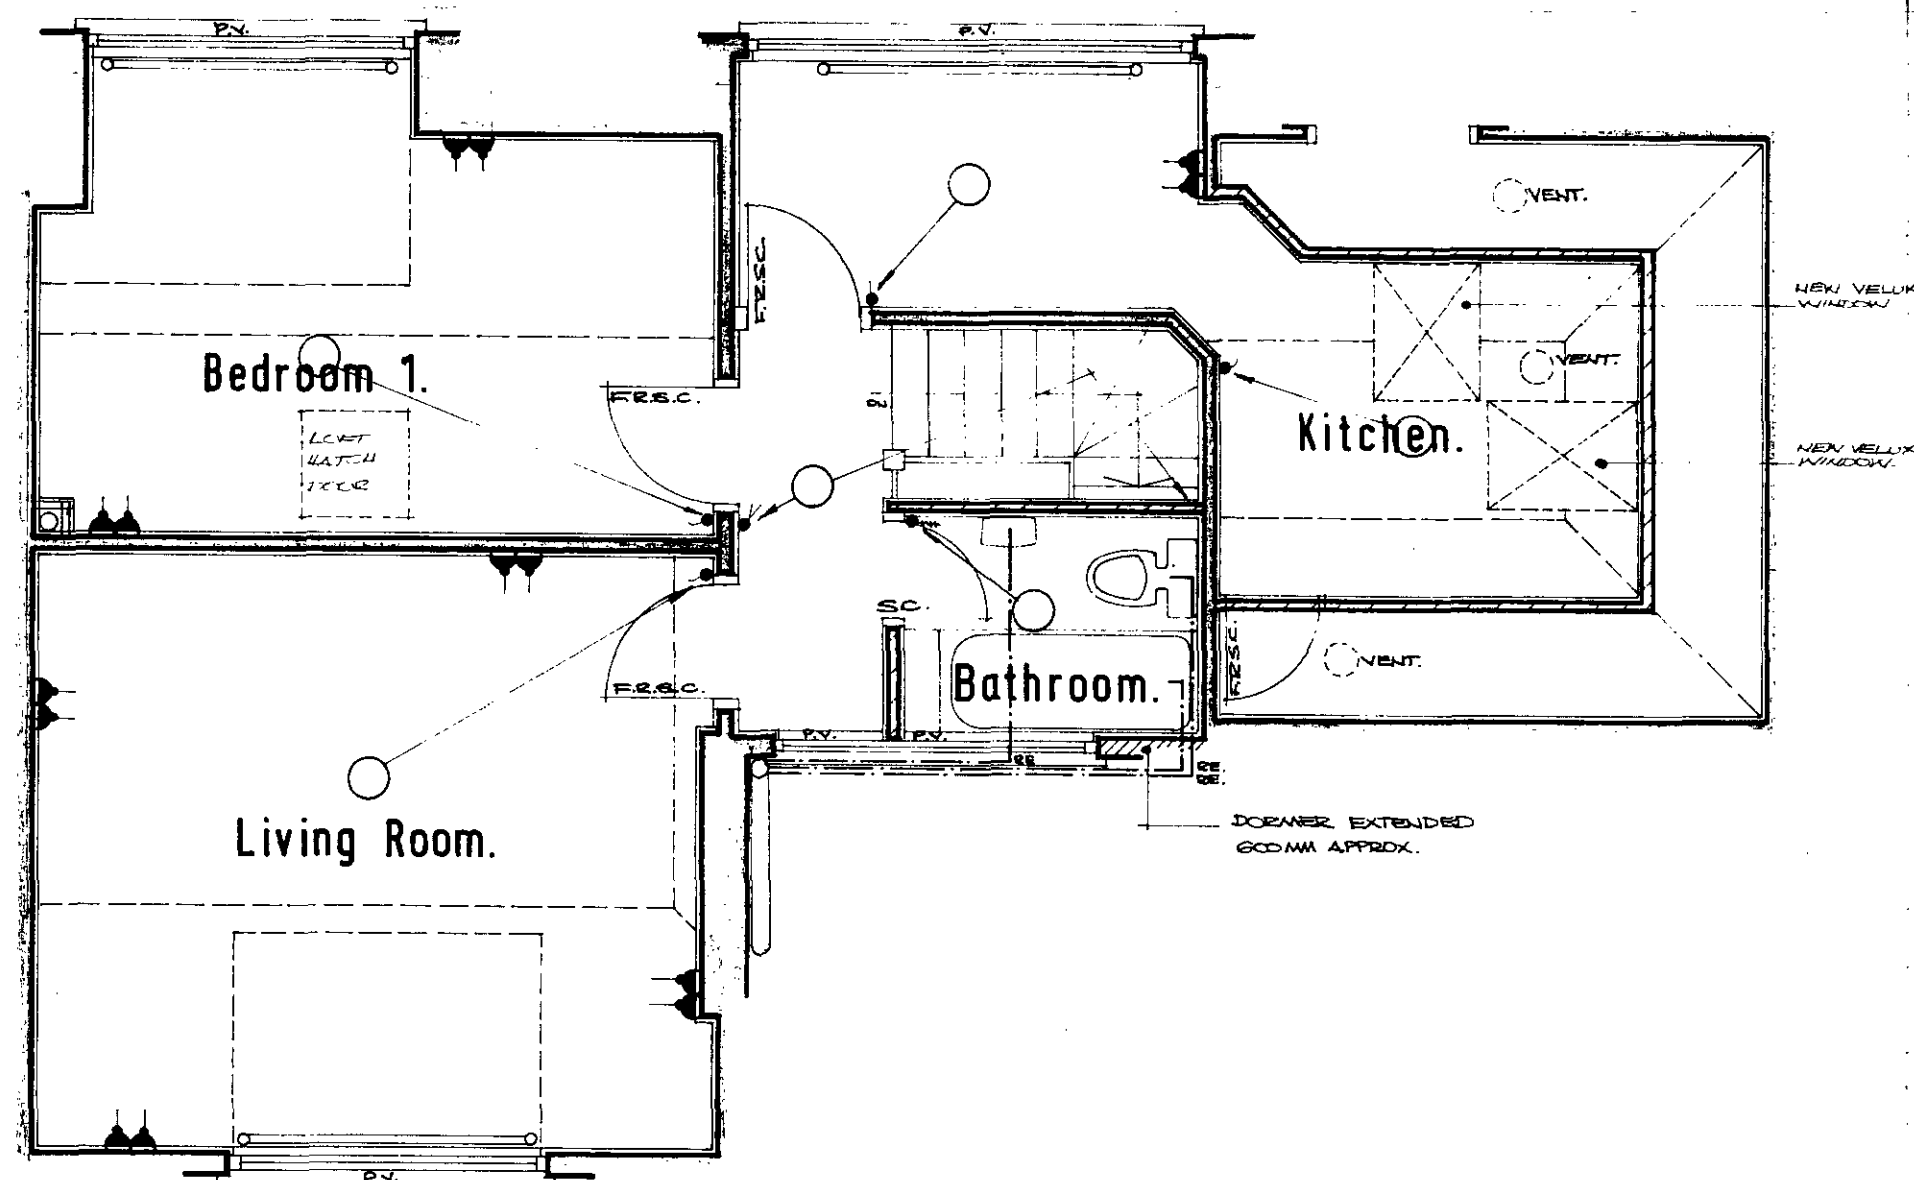

SECOND FLOOR PLAN.

NOTES

INTERNAL BATHROOMS VENTED MECHANICAL
FANS IN DUPLICATE OPERATED FROM
LIGHT SWITCH PLUS 30 MIN. OVER RUN.
ALL SECOND FLOOR WINDOWS TO HAVE
PERMANENTS IN THE GLAZING.
ALL STAIRCASES TO HAVE TIMBER HANDRAILS.

Case Copy

LONDON BOROUGH OF CAMDEN
TOWN AND COUNTRY PLANNING ACTS

28 SEP 1983

APPROVED
PLANS NOT APPROVED
ON BEHALF OF THE COUNCIL

CTP/D4/6 / 7 / 36422 R1

REVISIONS

A	FIRST+SECOND FLOOR LAYOUT AMENDED	WAB
B	SECOND FLOOR BATHROOM AMENDED	28/9/83
C	FLATE B,C+D AMENDED	28/9/83
D		
E		
F		
G		
H		
I		
J		
K		
L		

ALL DIMENSIONS TO BE CHECKED ON
SITE PRIOR TO COMMENCEMENT OF
WORK AND ANY DISCREPANCIES TO
BE BROUGHT TO THE ATTENTION OF
THE SURVEYOR.
SETTING OUT TO BE AGREED ON SITE
PRIOR TO COMMENCEMENT OF WORK.

18 PLATTS LANE,
LONDON, NW3.

PROPOSED FIRST AND
SECOND FLOOR PLANS.

Alan Webber and Partner,
Architect and Surveyor,
7, Tavistock Court,
Tavistock Road,
CROYDON, CR9 2ED.
tel: 01-681-1276/7

Scale: 1:50.	Date: Mar. 1983	Drwg. No. C-679-6
-----------------	--------------------	----------------------