


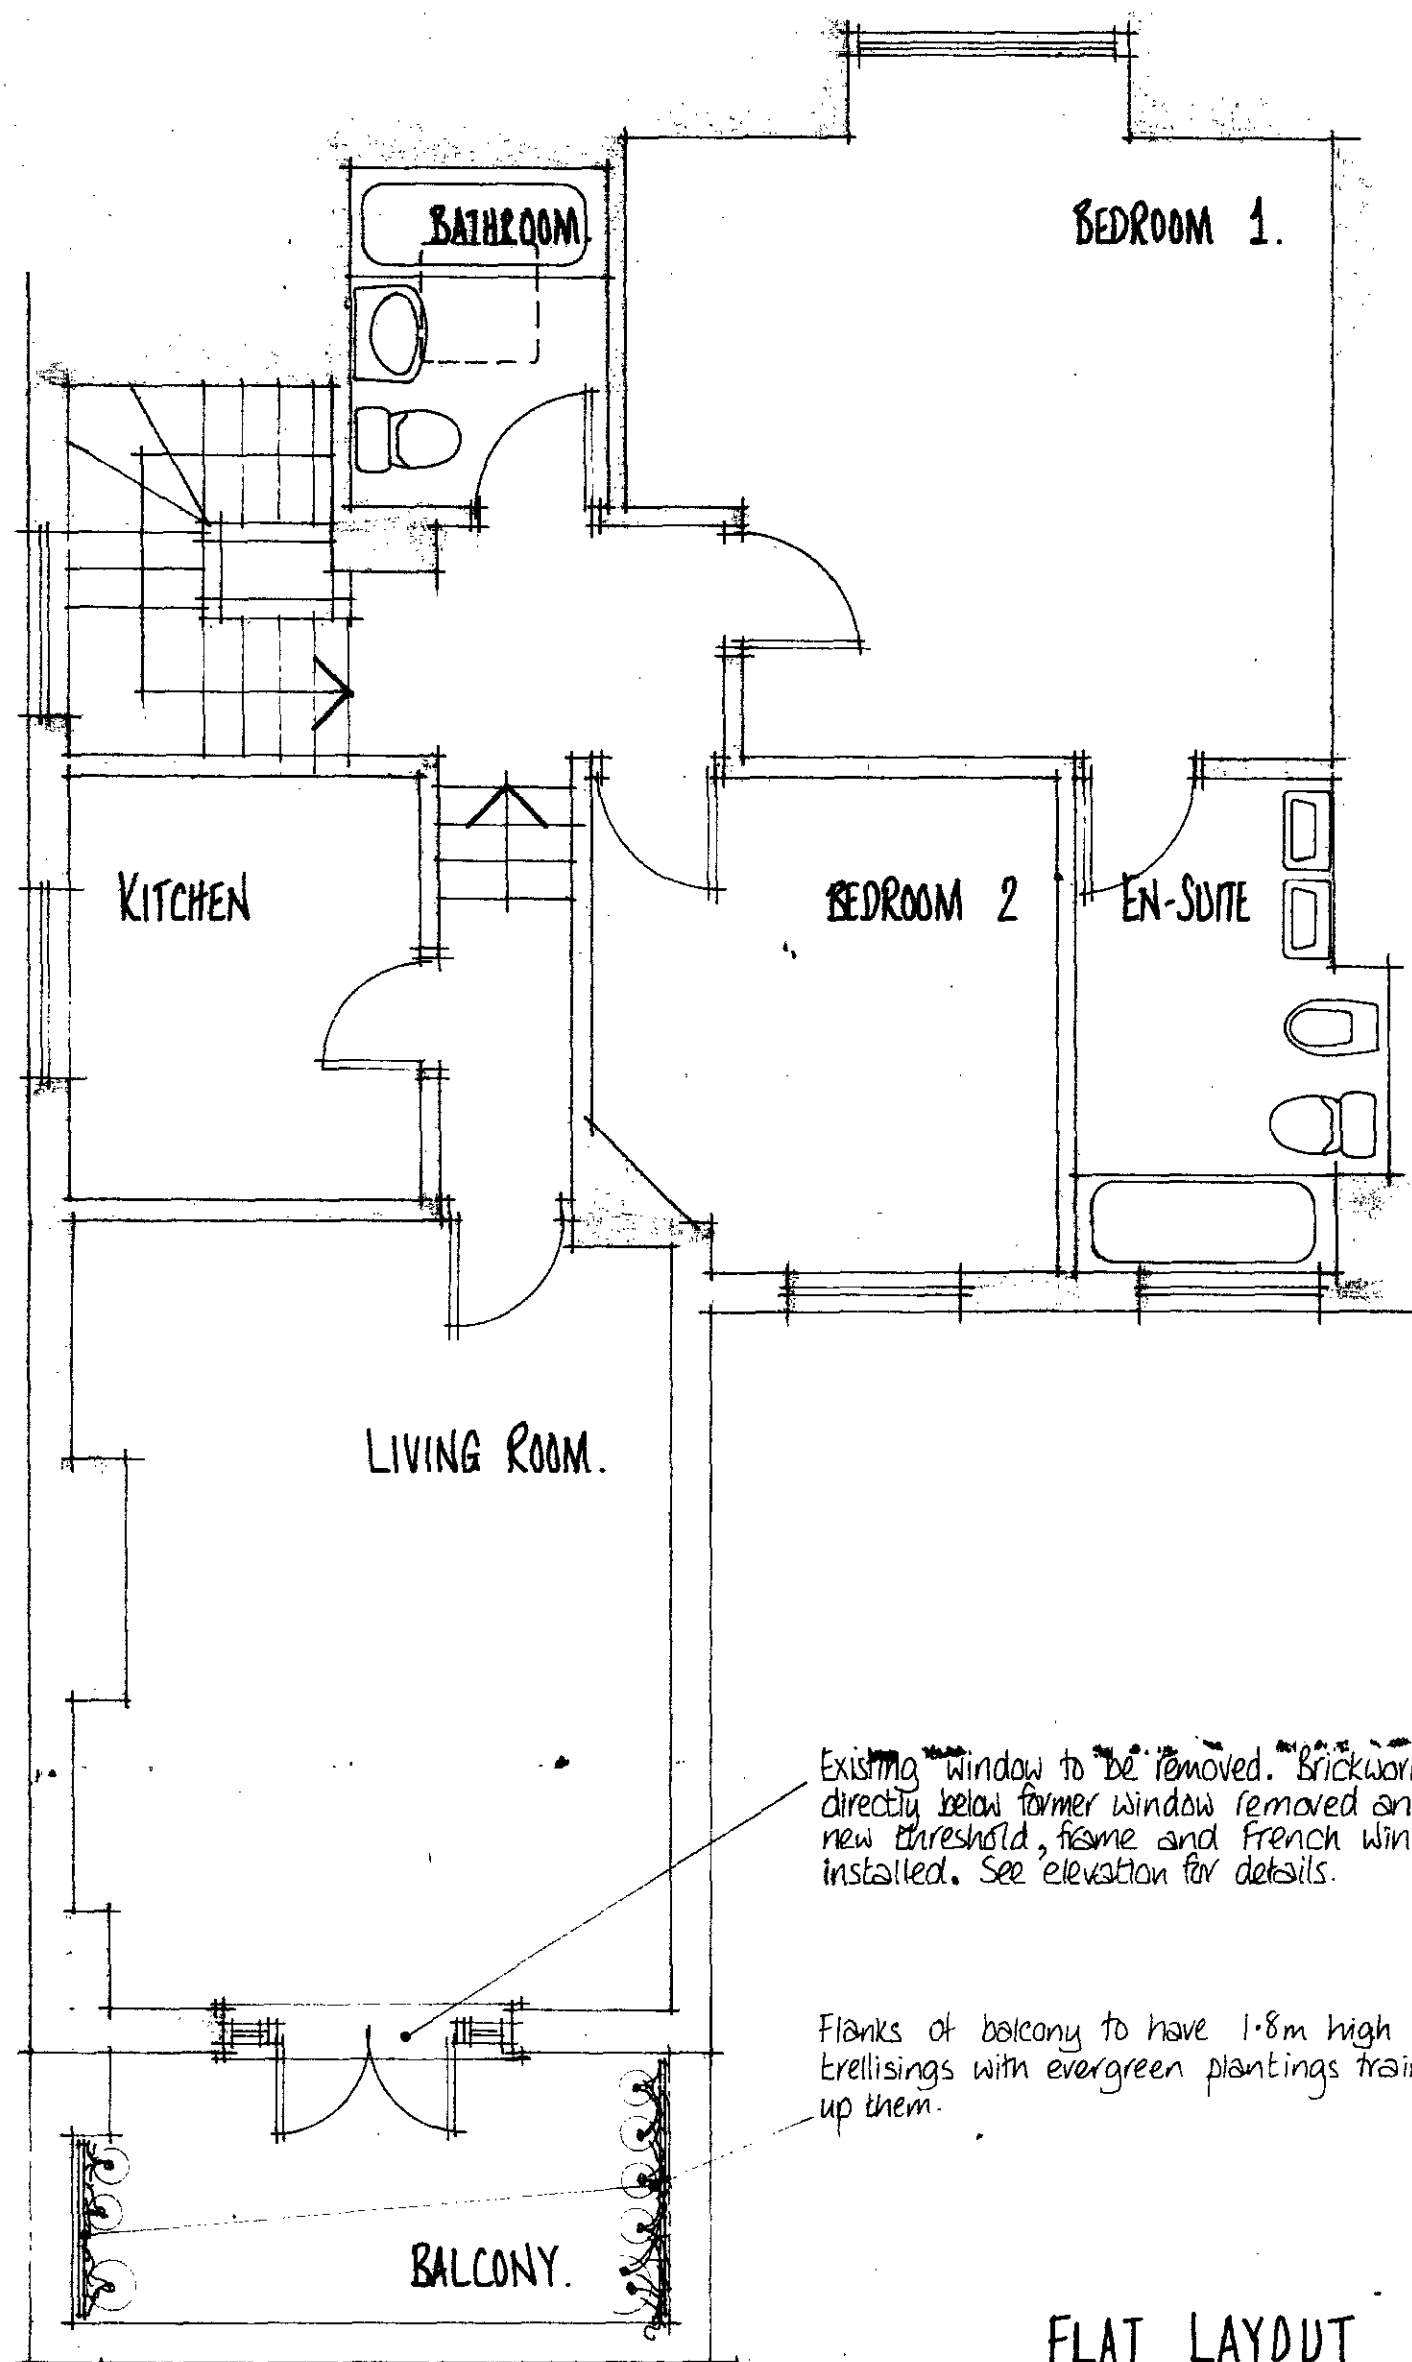


FLAT LAYOUT (Second floor)

Existing window to be removed. Brickwork directly below former window removed and new threshold, frame and French windows installed. See elevation for details.


Flanks of balcony to have 1.8m high timber trellisings with evergreen plantings trained up them.

Broken line represents level of window head of extg. window.

New French door set to be out of painted softwood and purpose built. The fenestration to be of matching design to extg. windows within the flat. All external 'making good' to match extg.

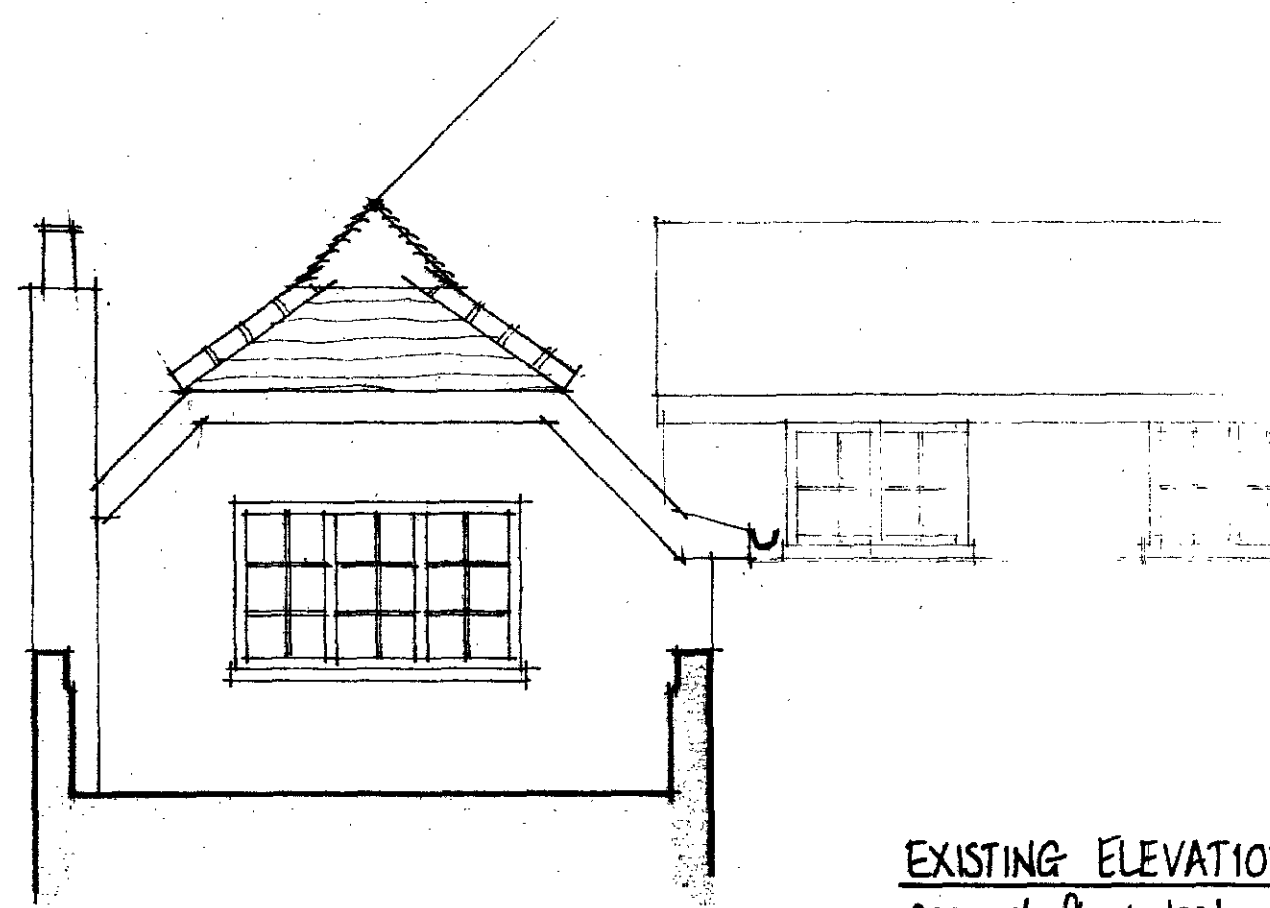

EXISTING ELEVATION (Viewed from inside the second floor balcony wall.)

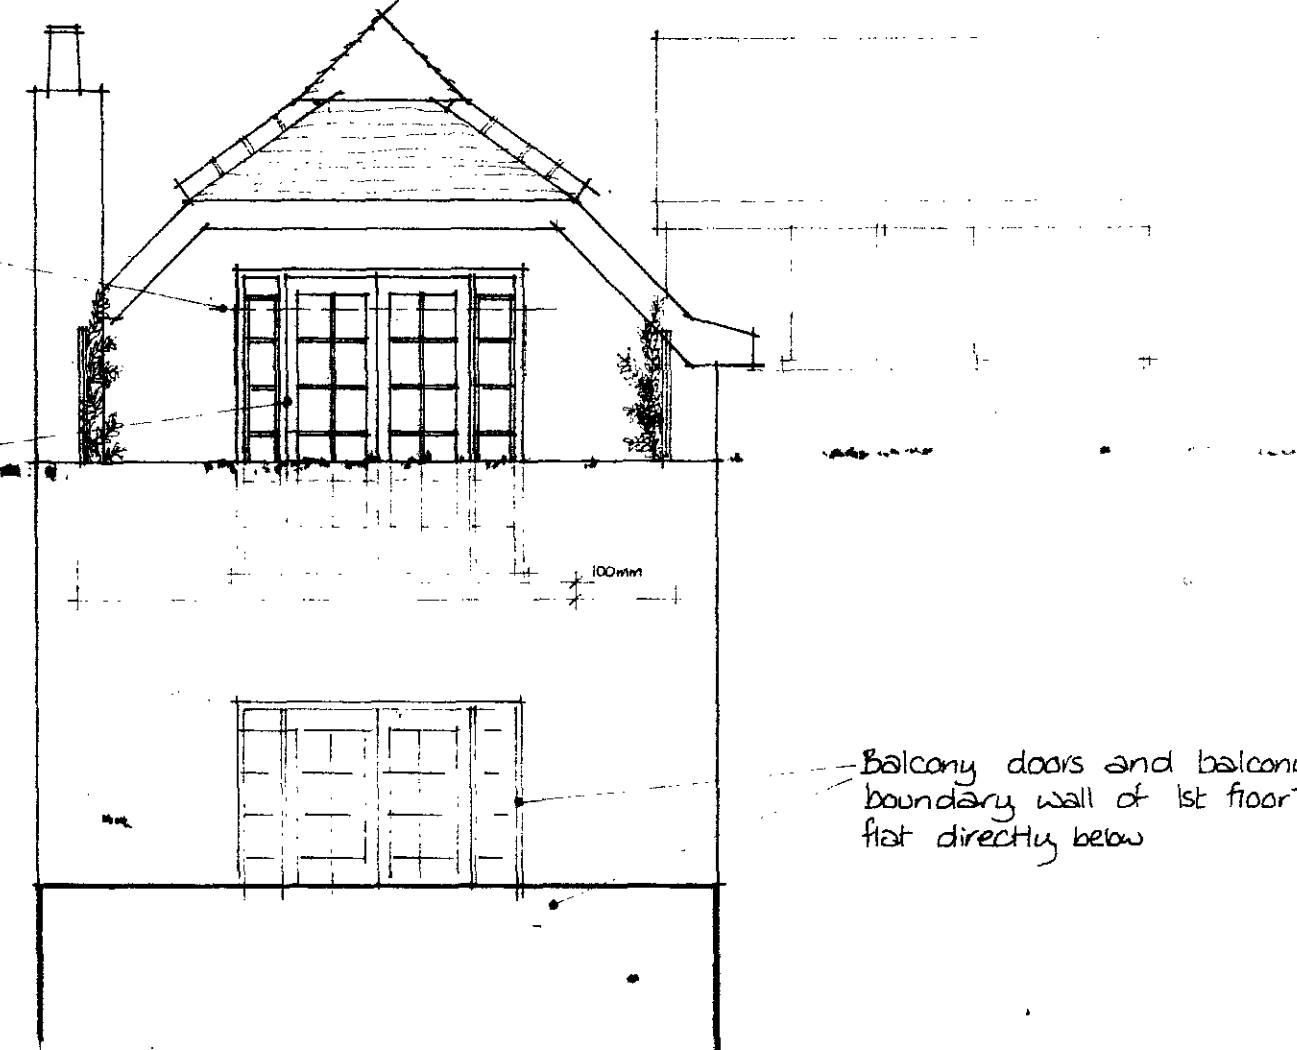

PROPOSED ELEVATION (Viewed from outside the second floor balcony wall.)

PW 9702126
CW 9702135

~~PL 9702135~~

Rev	A. MATH	1.8m high timber trellising located on balcony.
23 HOLLYCROFT AVE NW3		
PART 2ND FLOOR FLAT.		
PROVISION OF NEW FRENCH DOOR TO REAR ELEVATION		
Scale	Date	Rev
1:50	JAN '97	A.
Dwg. no.	1097/1.	



BARRETT FIRRELL
CHARTERED SURVEYORS

94 Belsize Lane
Hampstead
London NW3 5BE

Tel: 0171 435 3732
Fax: 0171 433 1006