
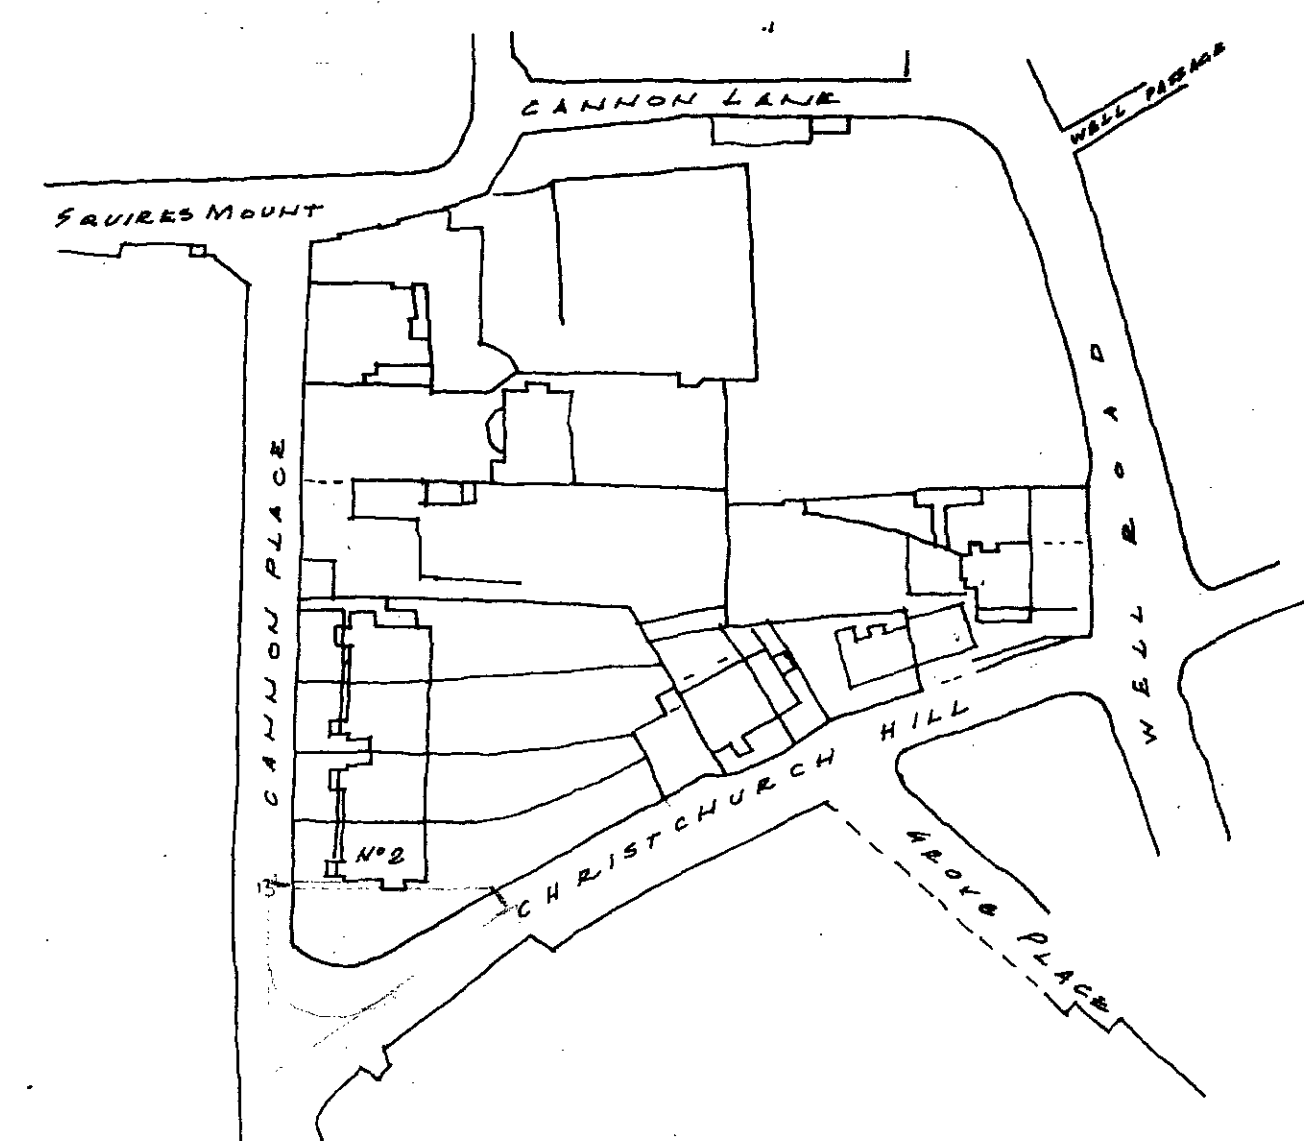


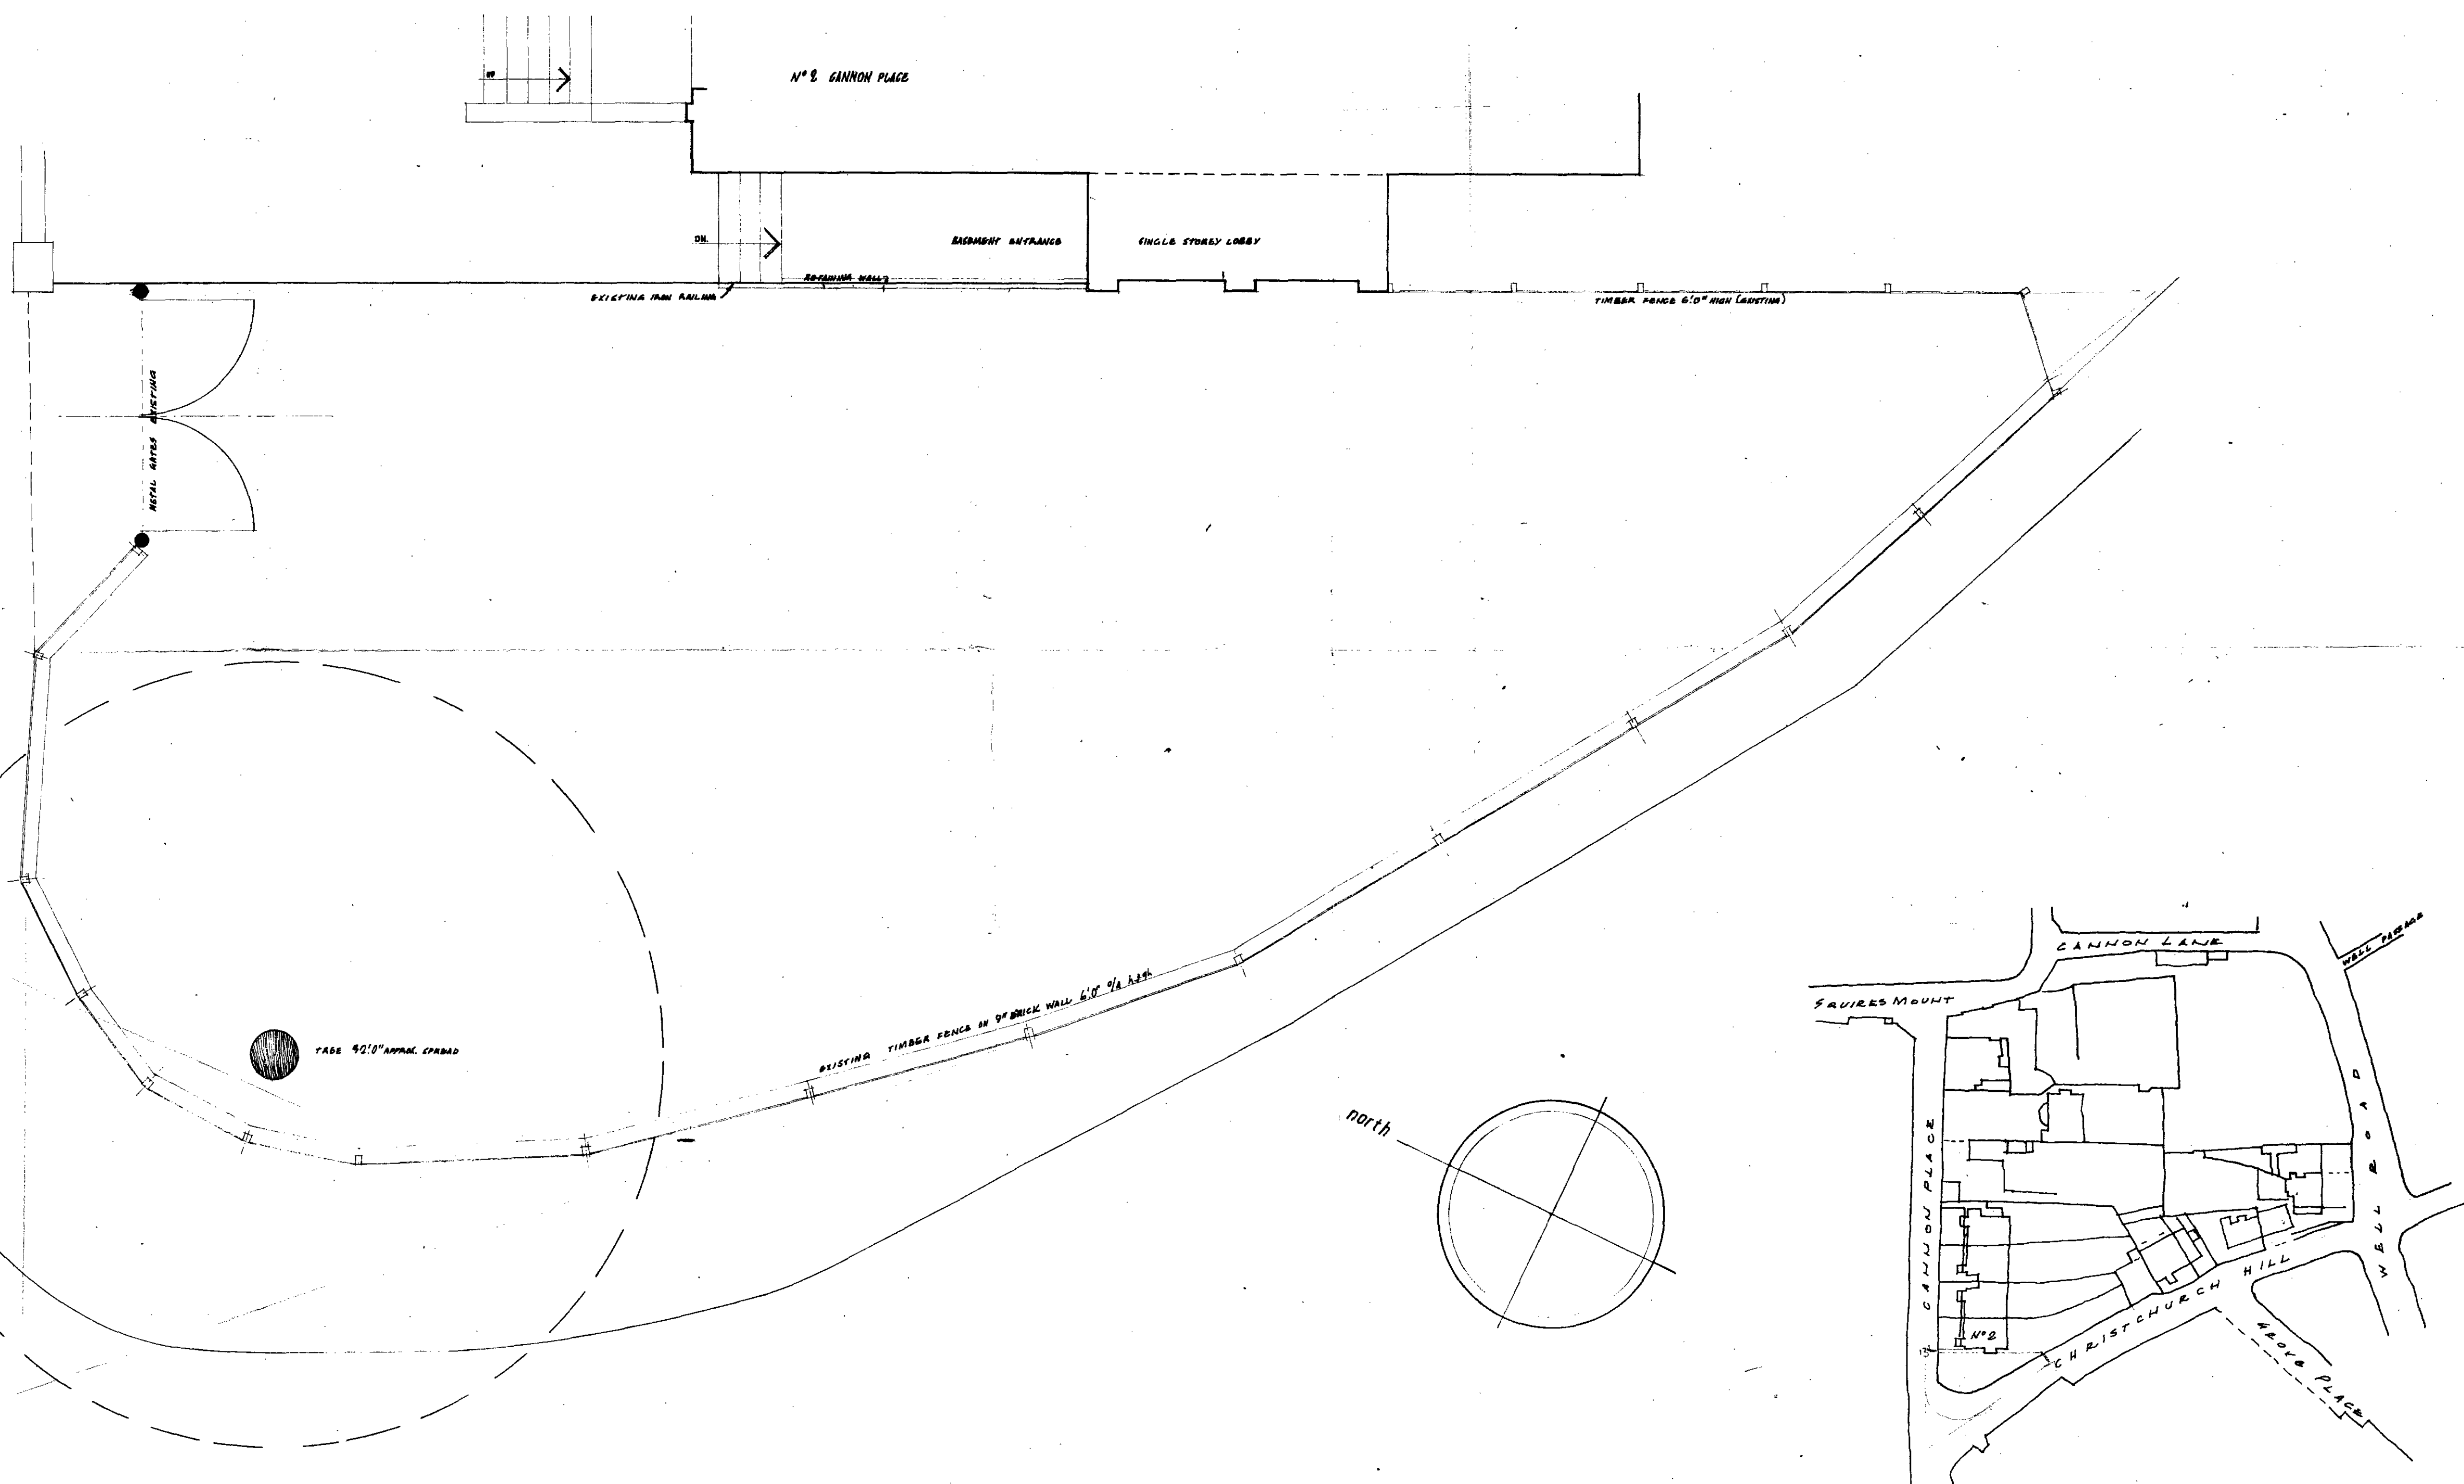

BLOCK PLAN SCALE 1/1000

LONDON BOROUGH OF CAMDEN
PRESENTED TO THE PLANNING AND
DEVELOPMENT COMMITTEE APPLICATIONS
SUB-COMMITTEE ON 28 SEP 1966

MORRIS de METZ and PARTNERS
CHARTERED ARCHITECTS
29 GLOUCESTER PLACE
PORTMAN SQUARE, W.1
NUMBER 2501-2

PROPOSED HOUSE & GARAGE

site plan & block plan

date august 66

scale 1/4" = 1'0"

CTP/1
D7/7/1/2479