




LOWER GROUND FLOOR.

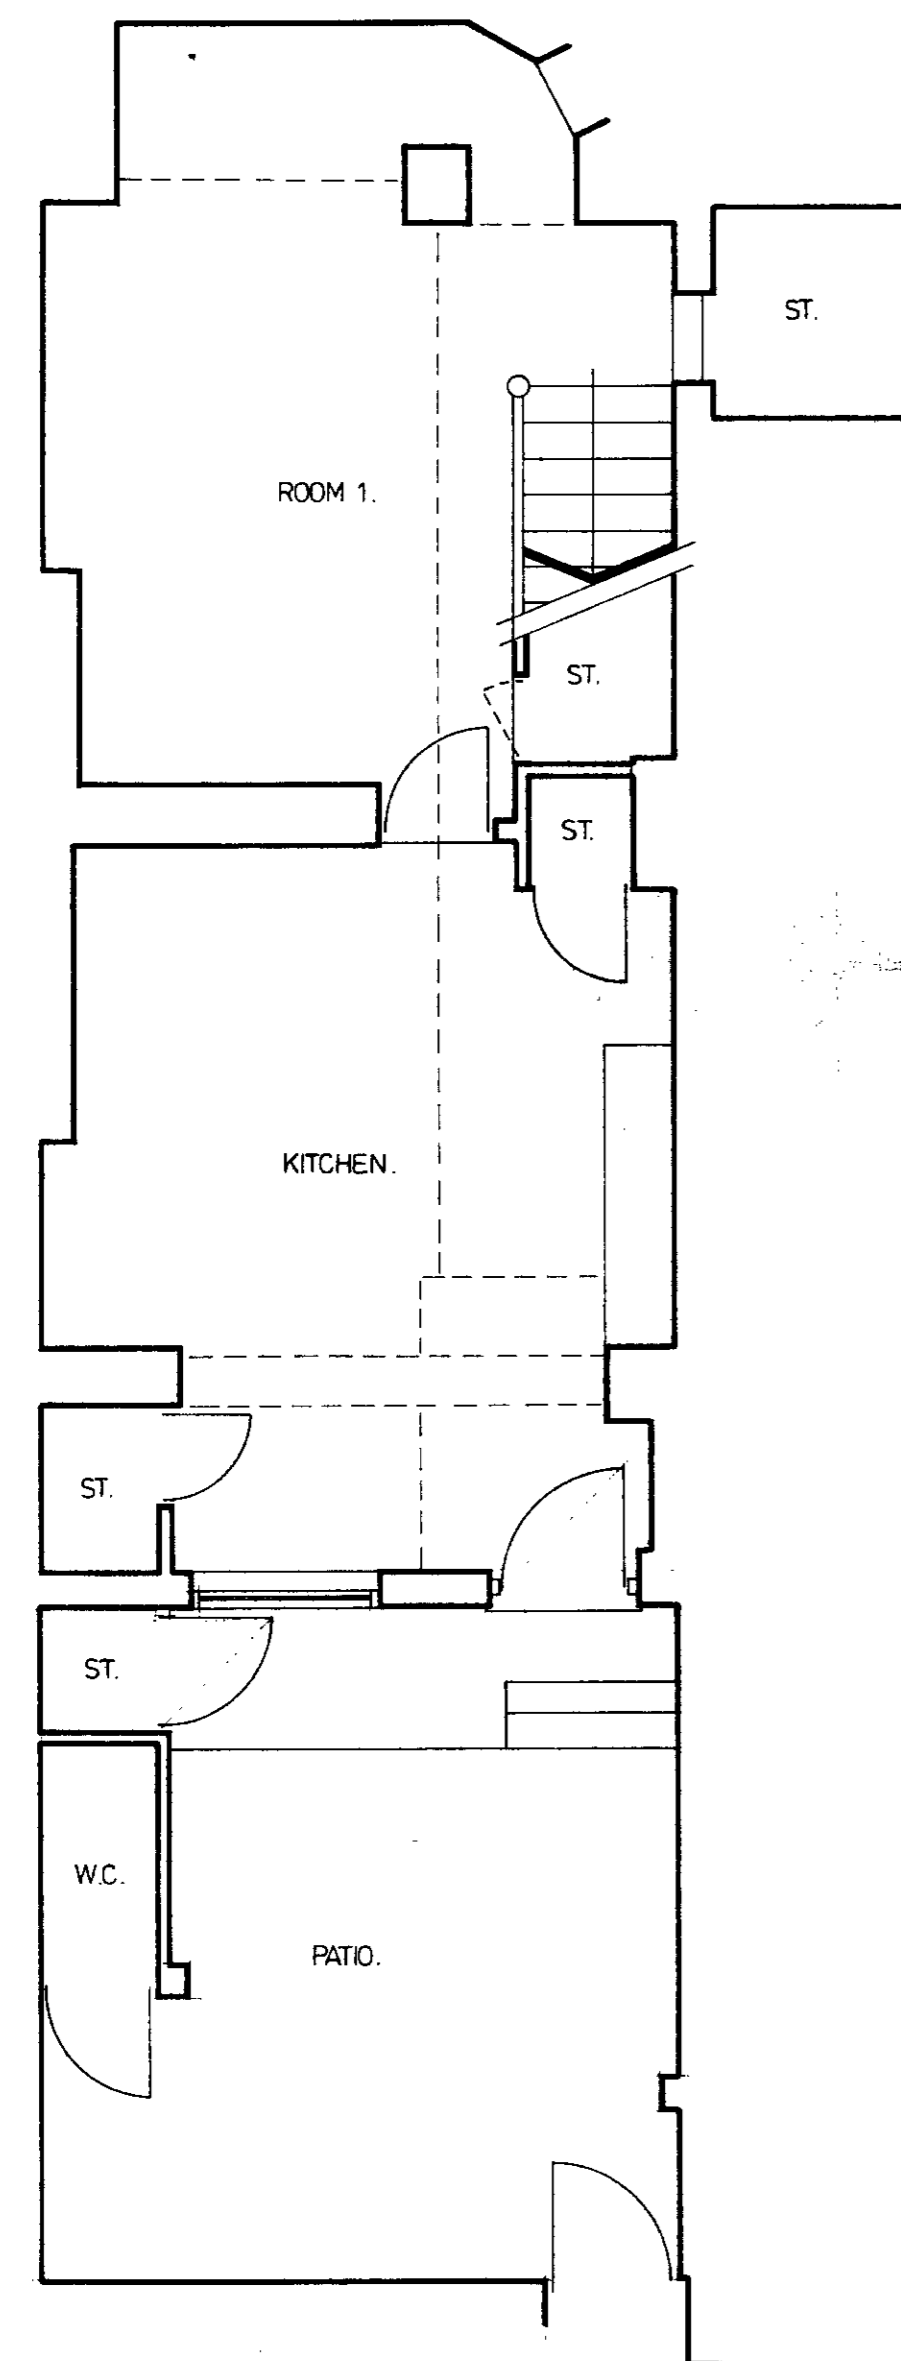


GROUND FLOOR.

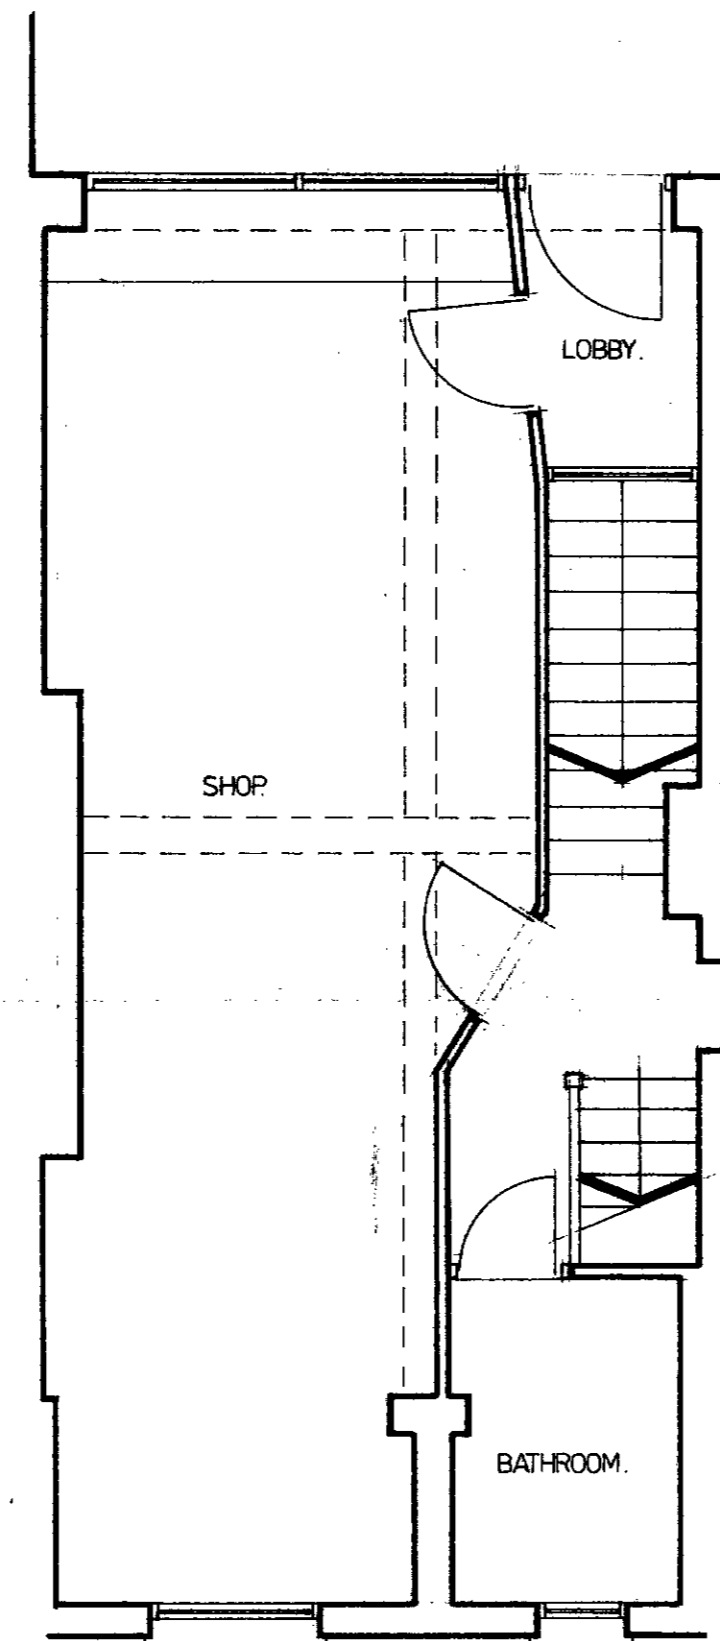

FIRST FLOOR.

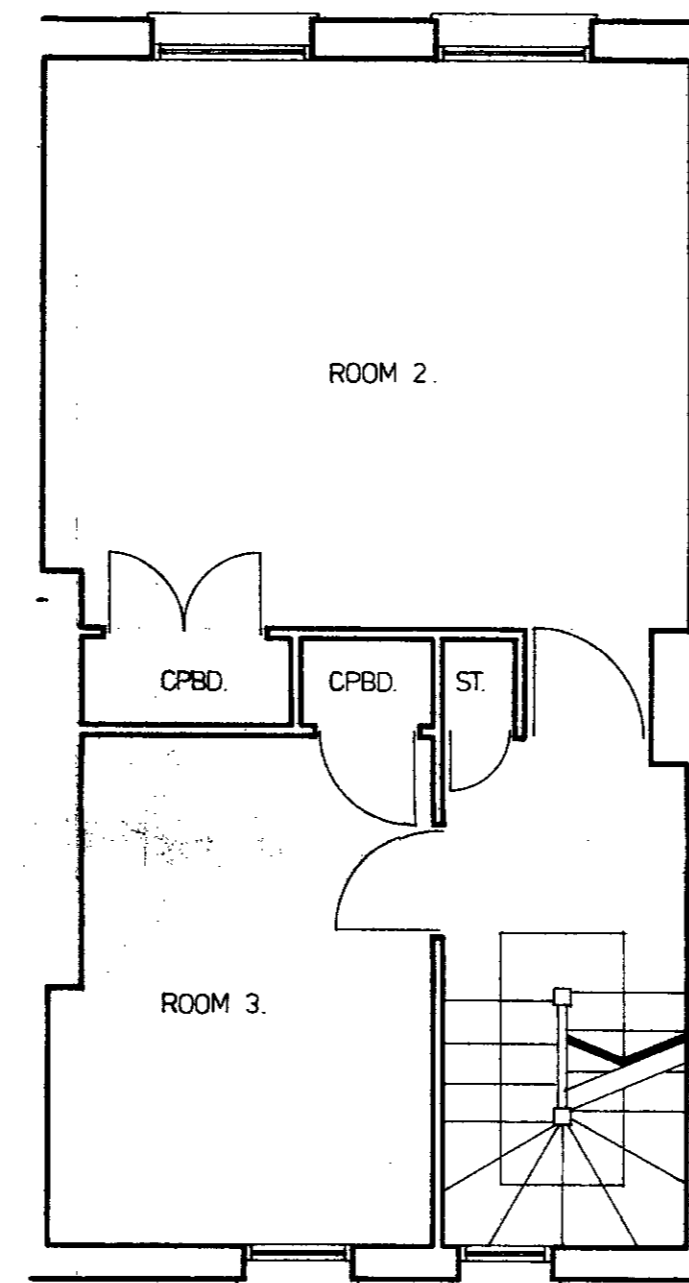

SECOND FLOOR.

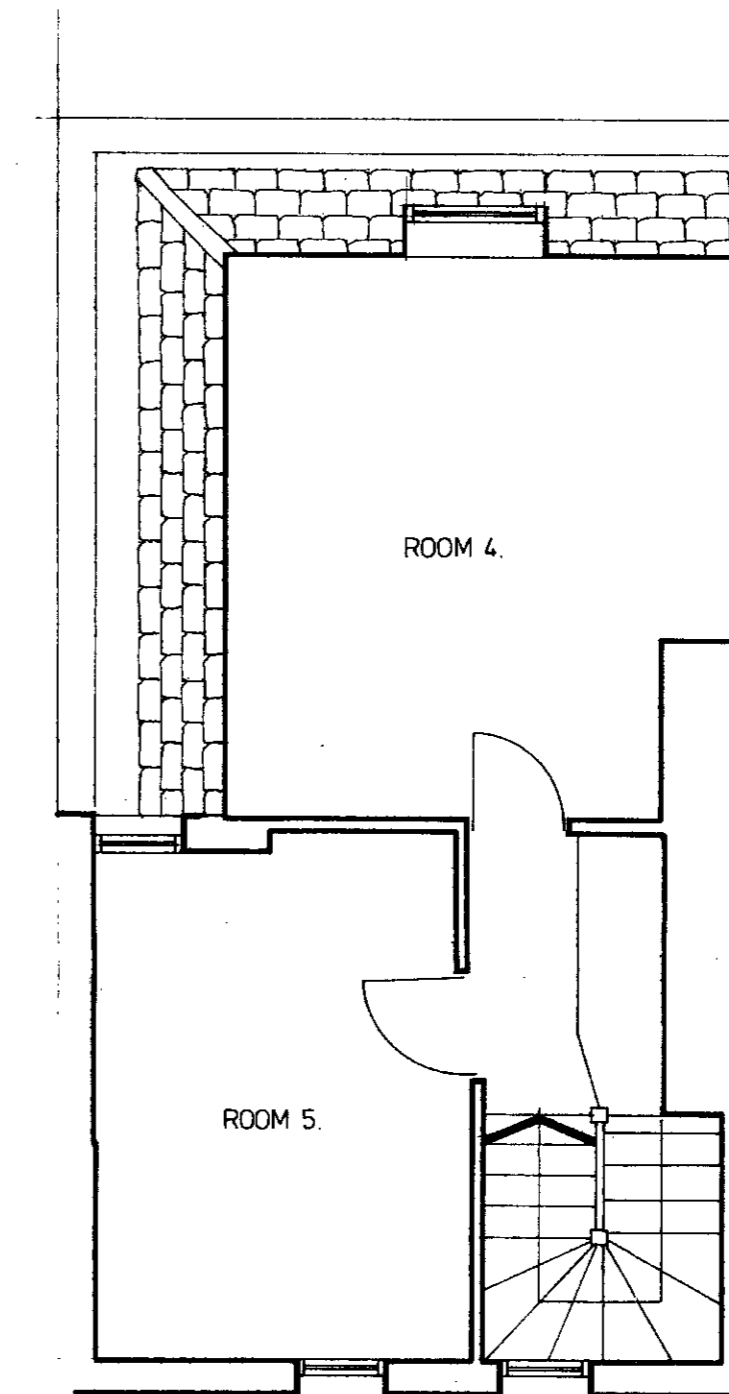

client. HB 8570044  
 Mr JOHN WILLIAMS.  
 project. 112 HEATH STREET, LONDON. N.W.3.  
 scale. 1:50. date. 20.12.84. drg. no. 8467/A/01.  
 title. FLOOR PLANS AS EXISTING.

ROBERT SAVAGE & ASSOCIATES  
 architects design group.  
 21 Princess Road, London, N.W.1. 8.J.R.  
 tel. 01-586-5719.