




HB9170064

TP9100321

EXTG. SOUTH ELEV

MHL sht 14 of 14

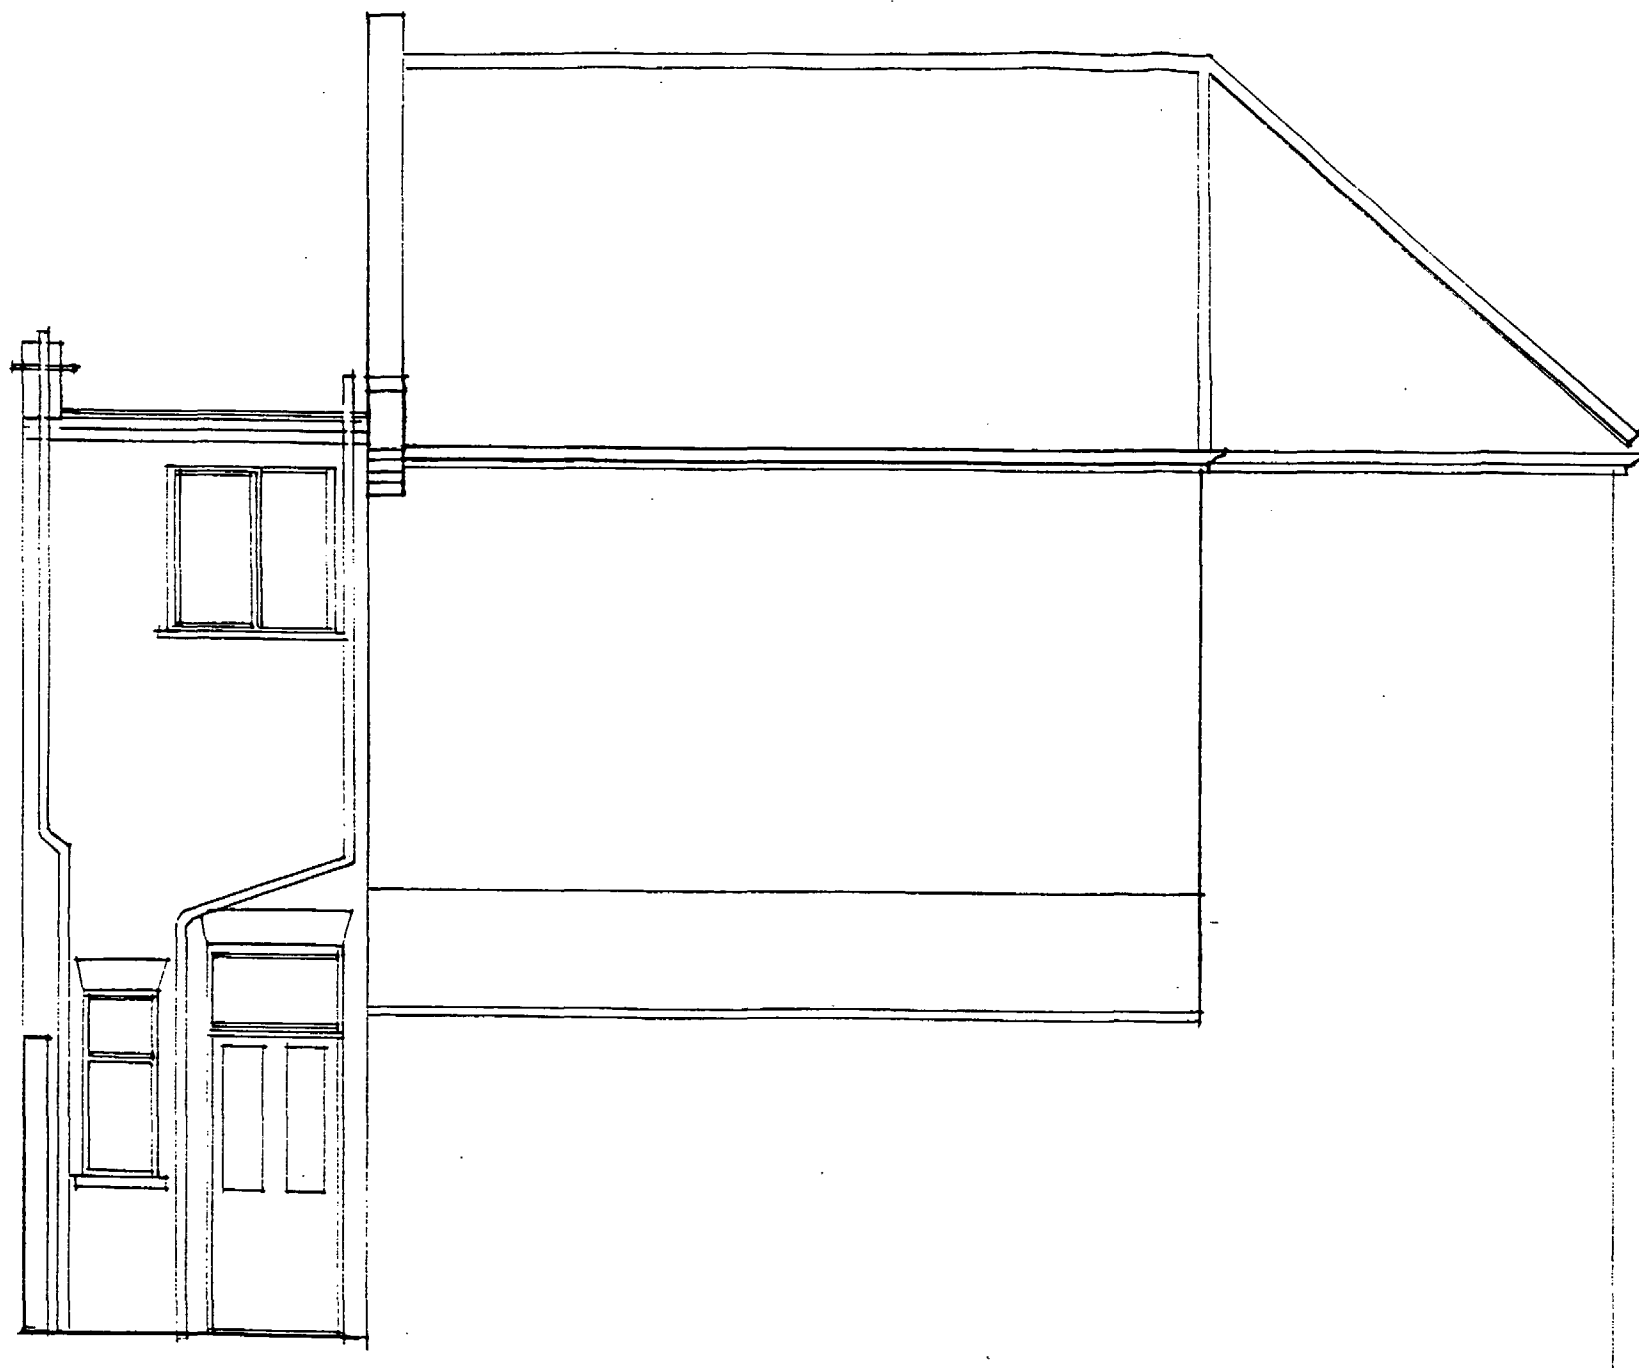

HB9170064

EXTG NORTH ELEV

TP9100321


MHL sht.13 of 14



HB9170064

TP9100321

EXTG. EAST ELEV
MHL sht 12 of 14

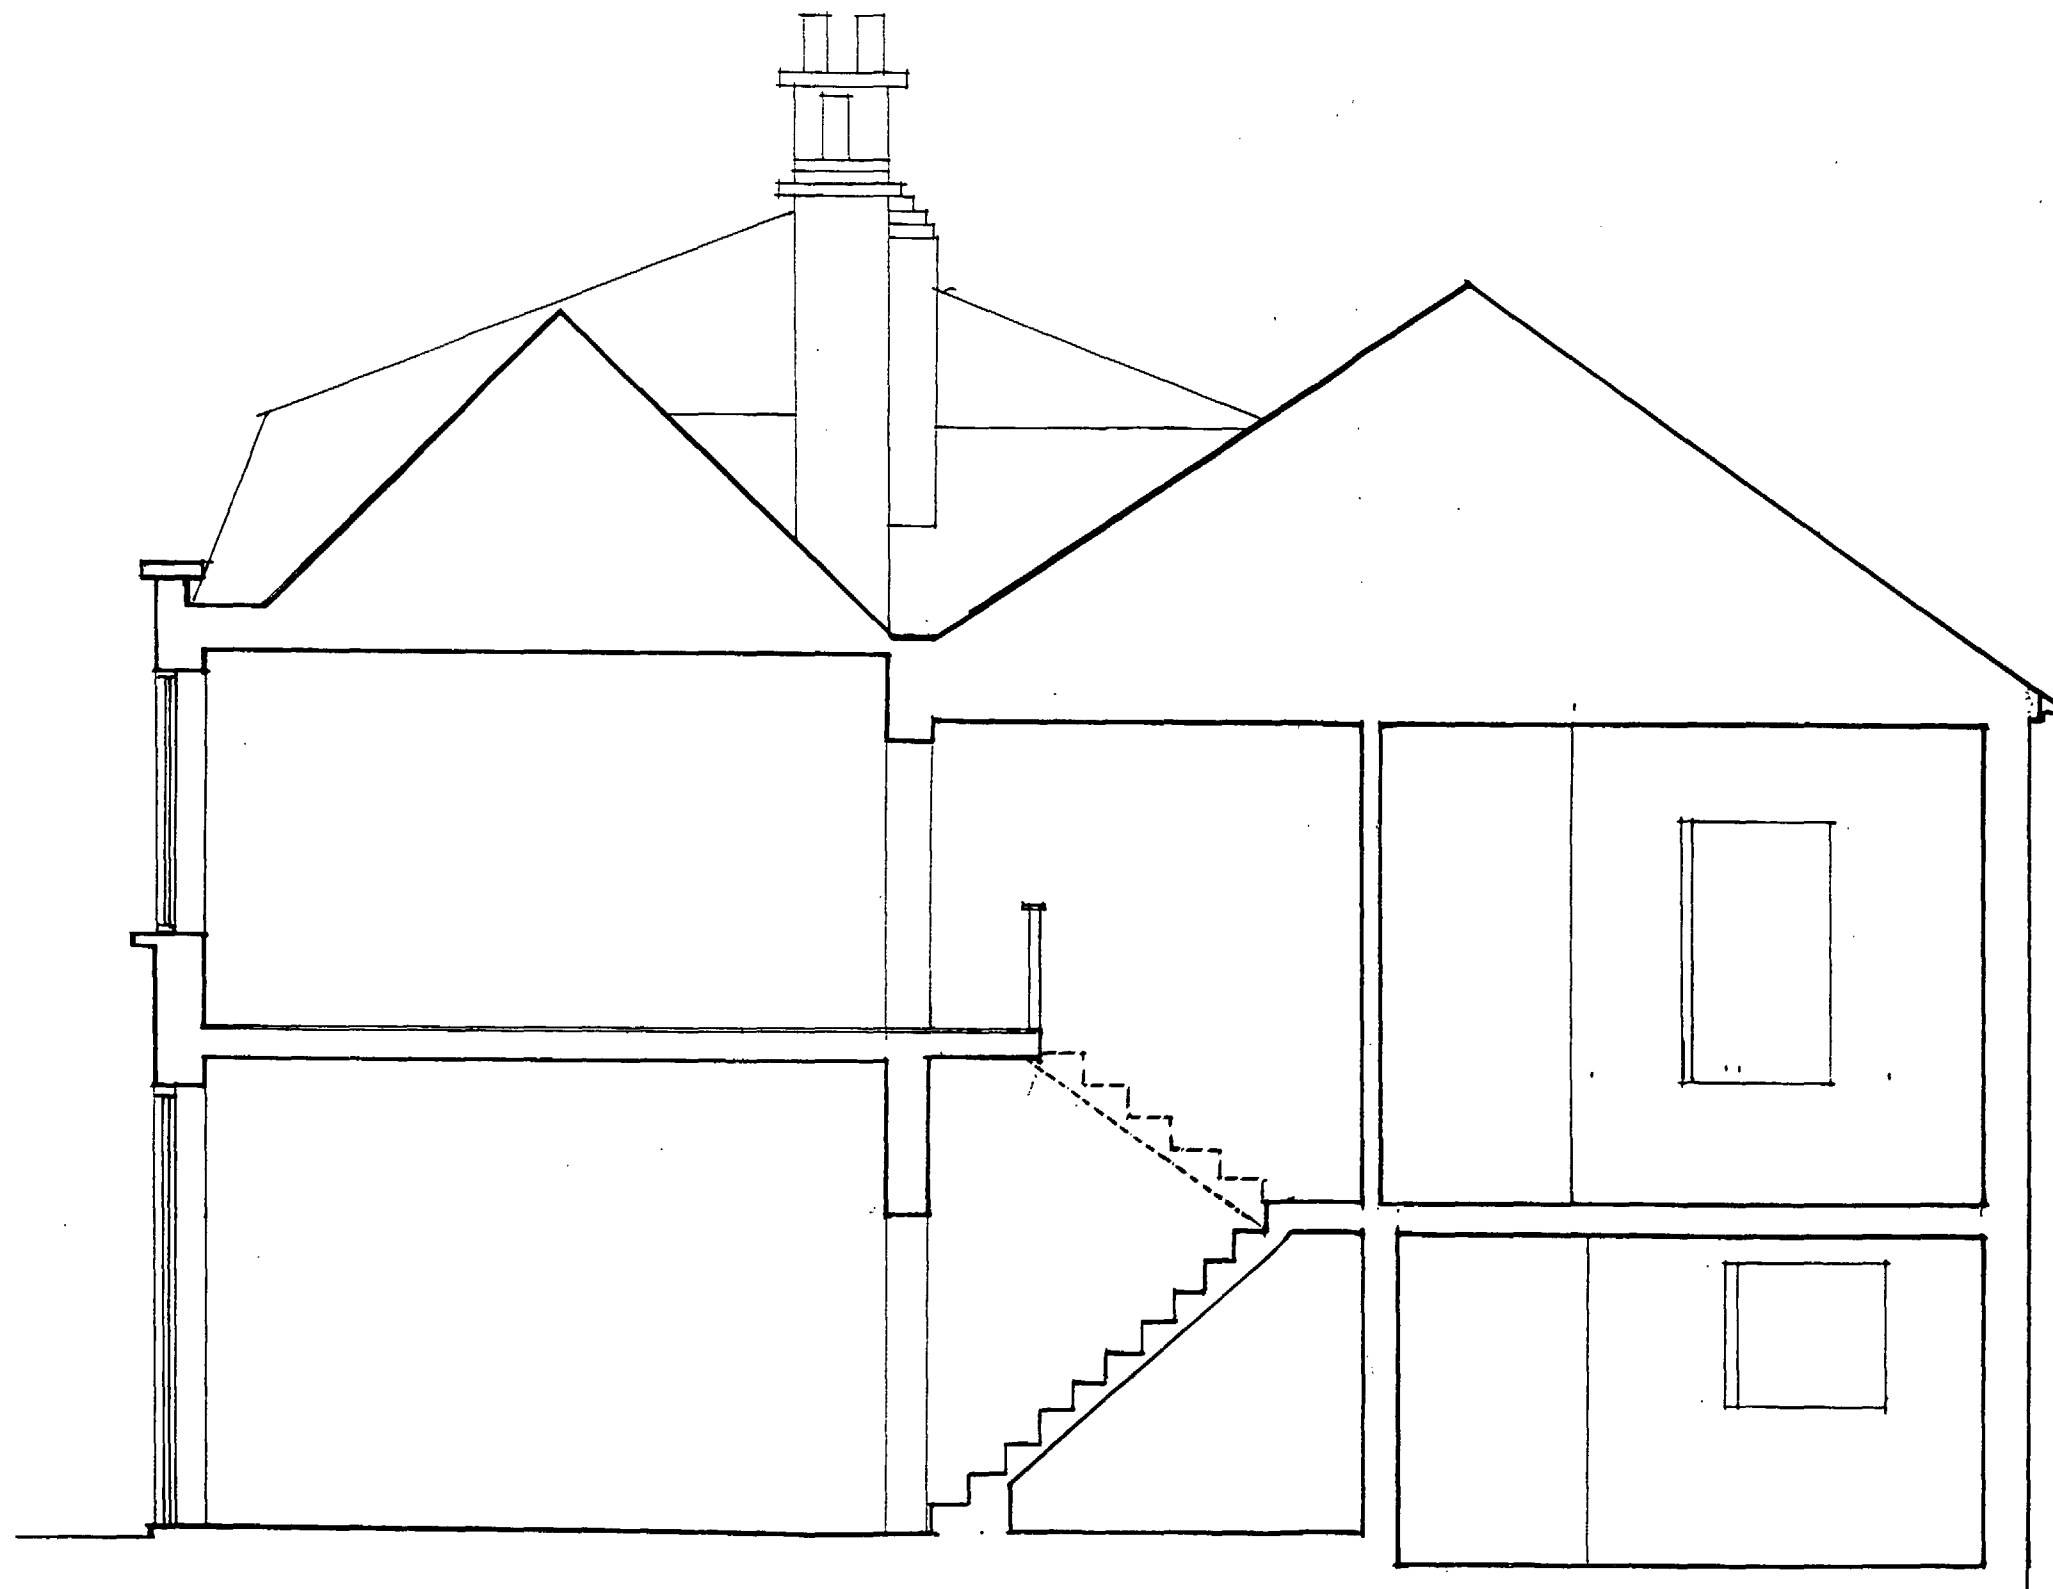


HB9170064

TP9100321

EXTG. SECTION

MHL sht 11 of 14

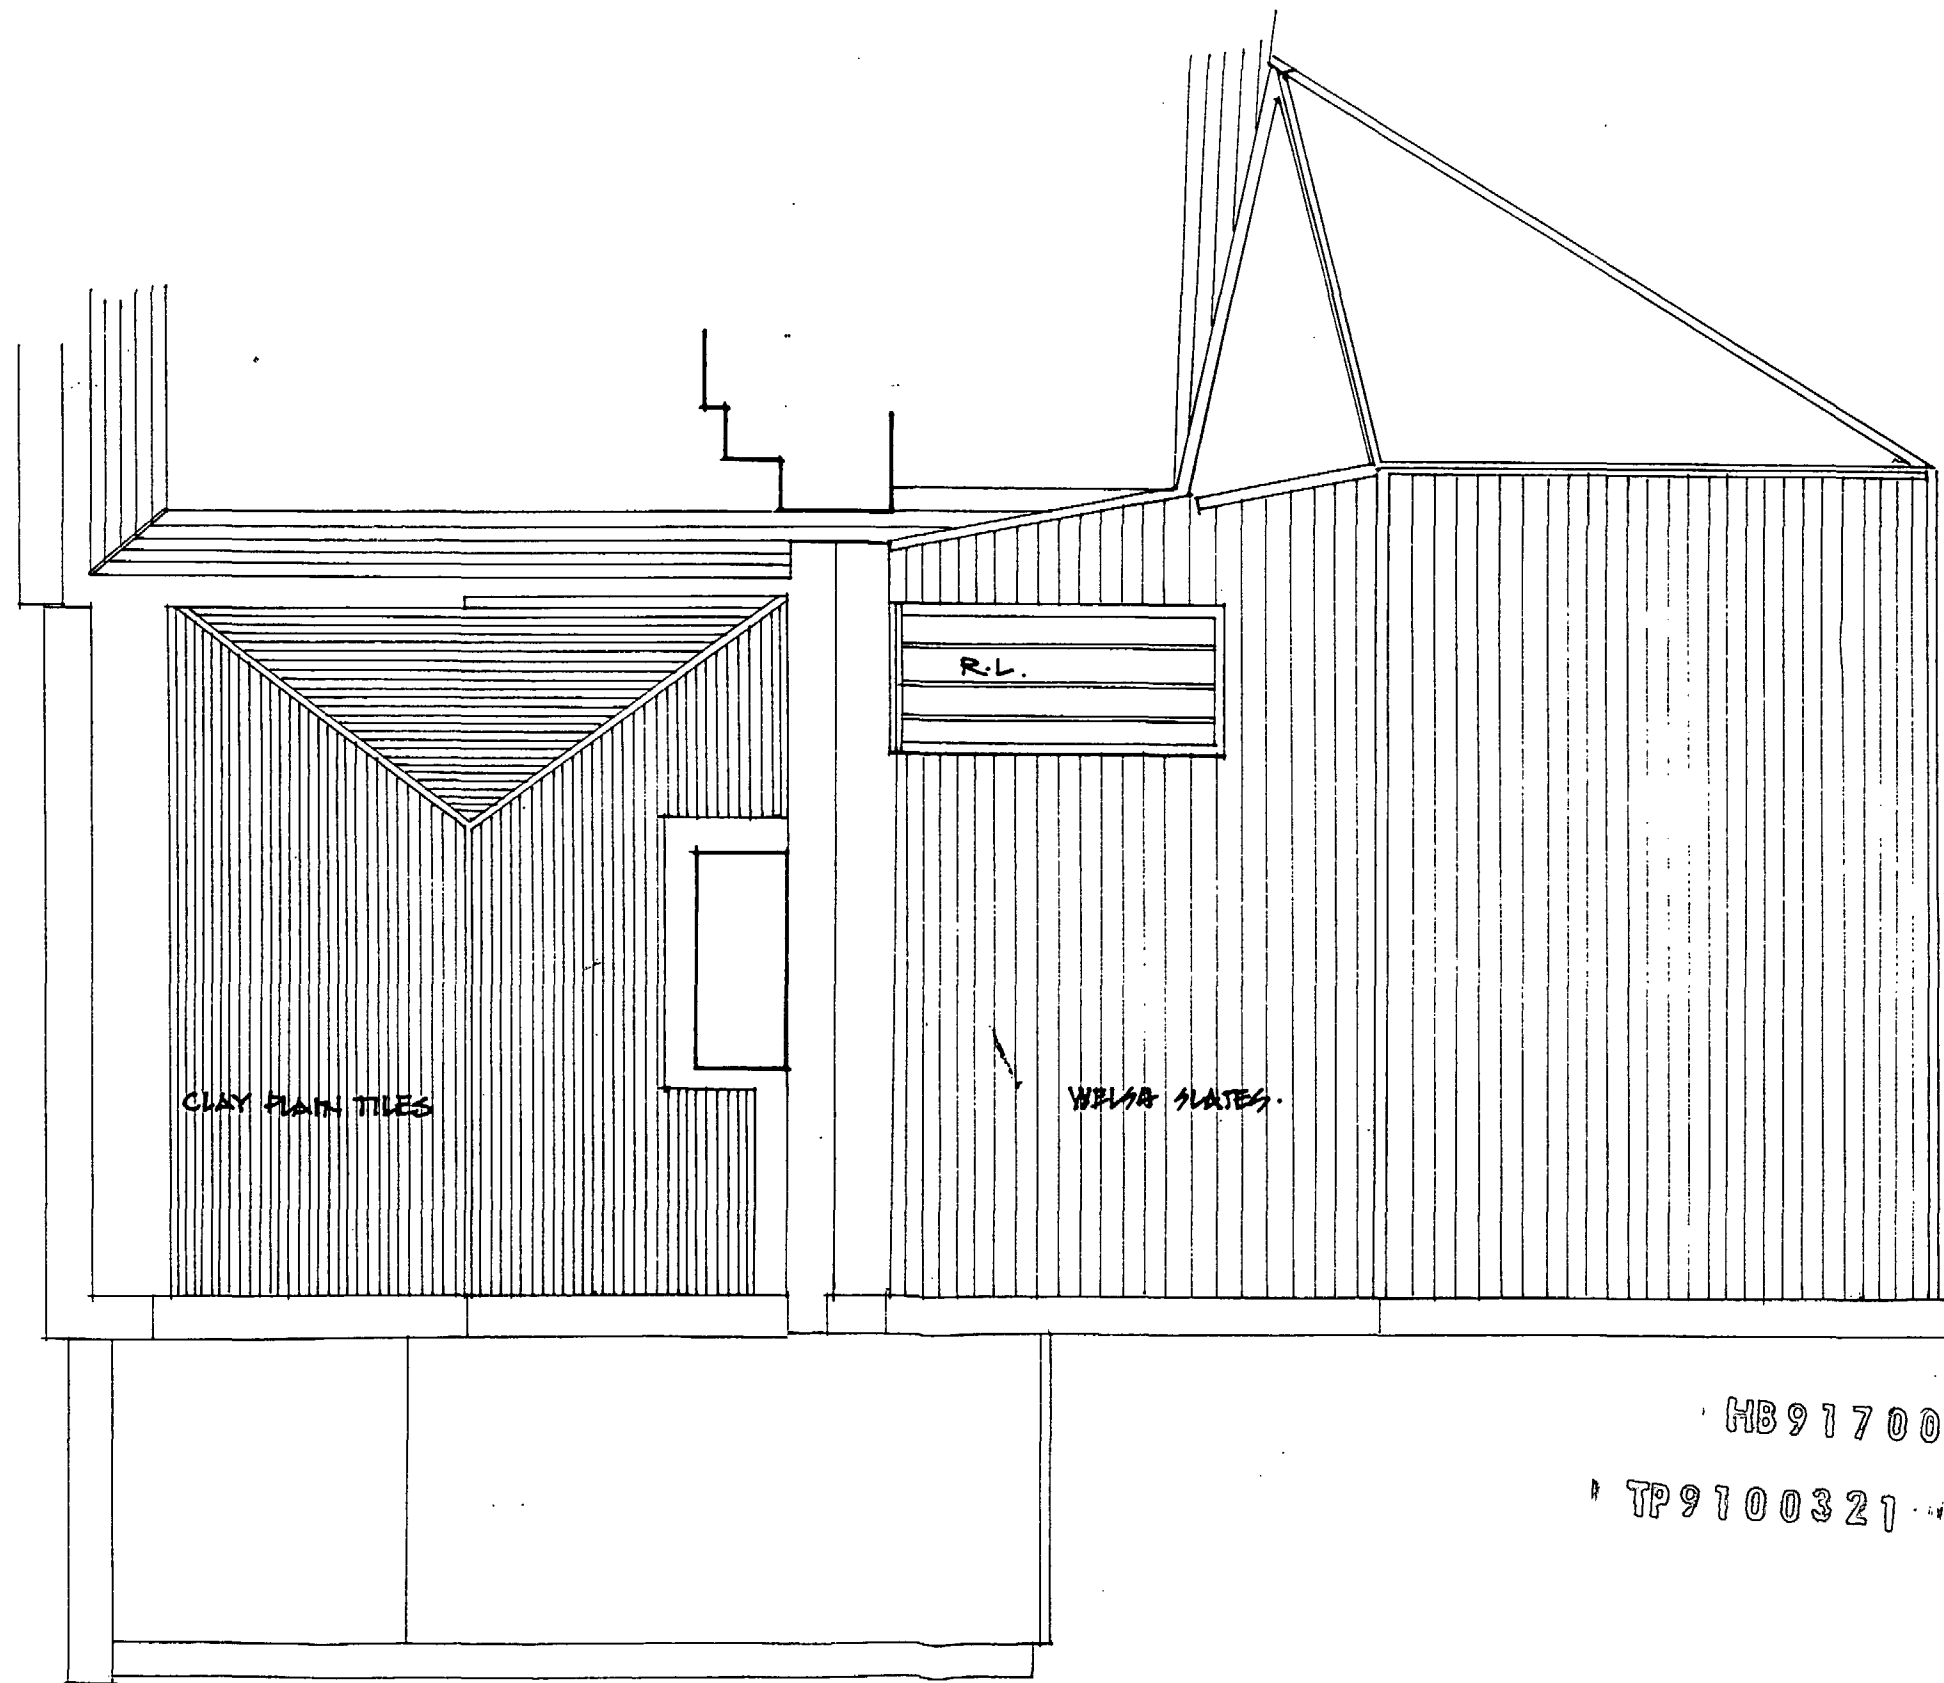


HB9170064

TP9100321

EXTG. ROOF PLAN

MHL sht 10 of 14

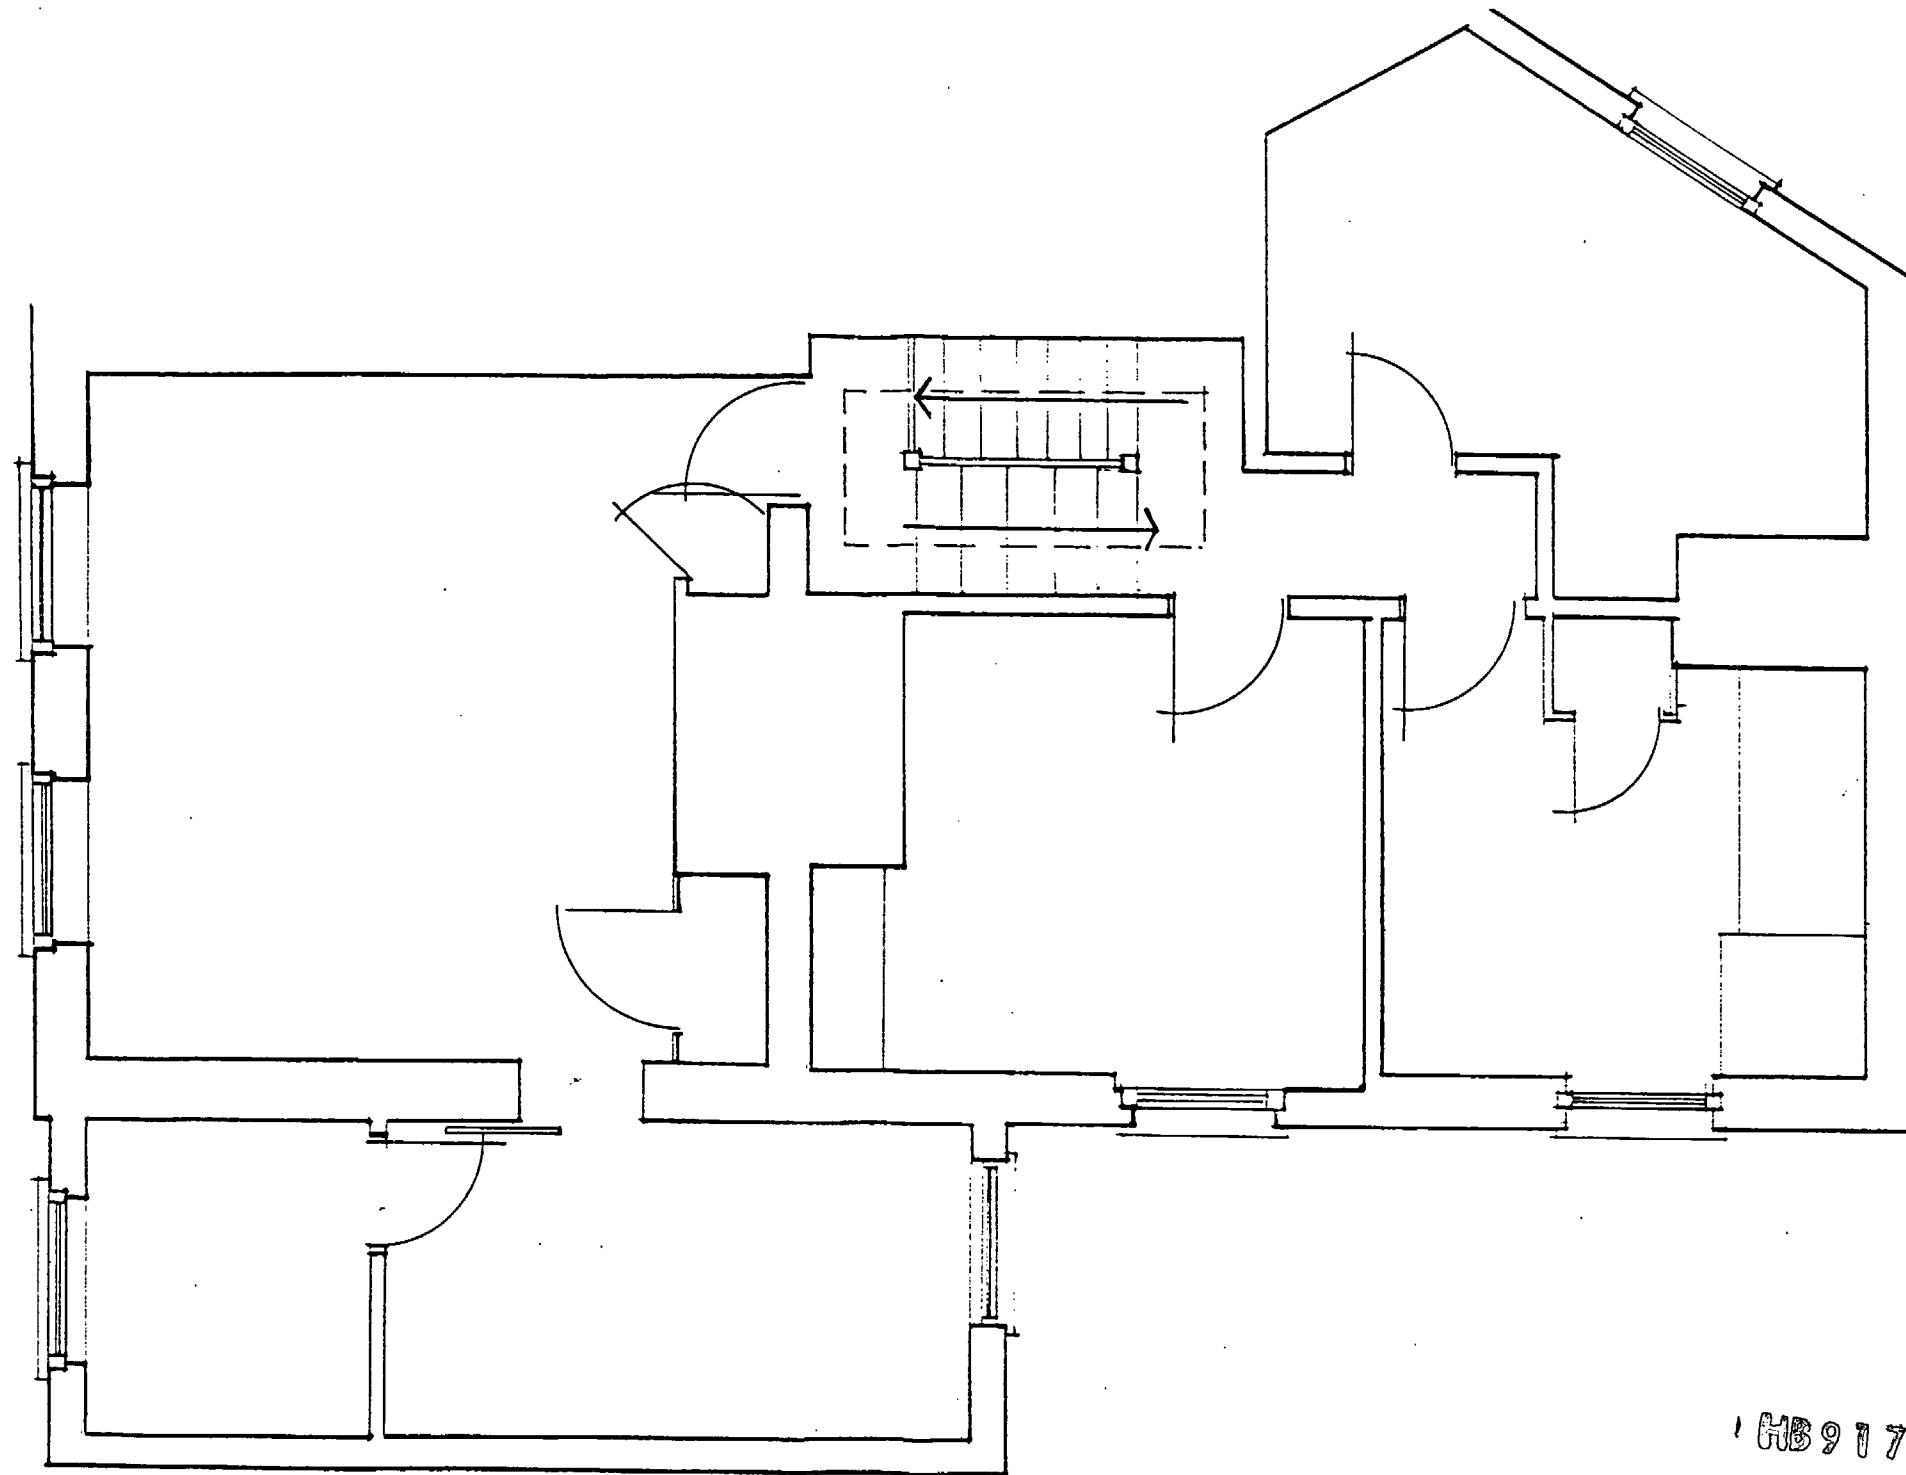


'HB9170064

'TP9100321

EXTG. F. F PLAN

MHL sht 9 of 14

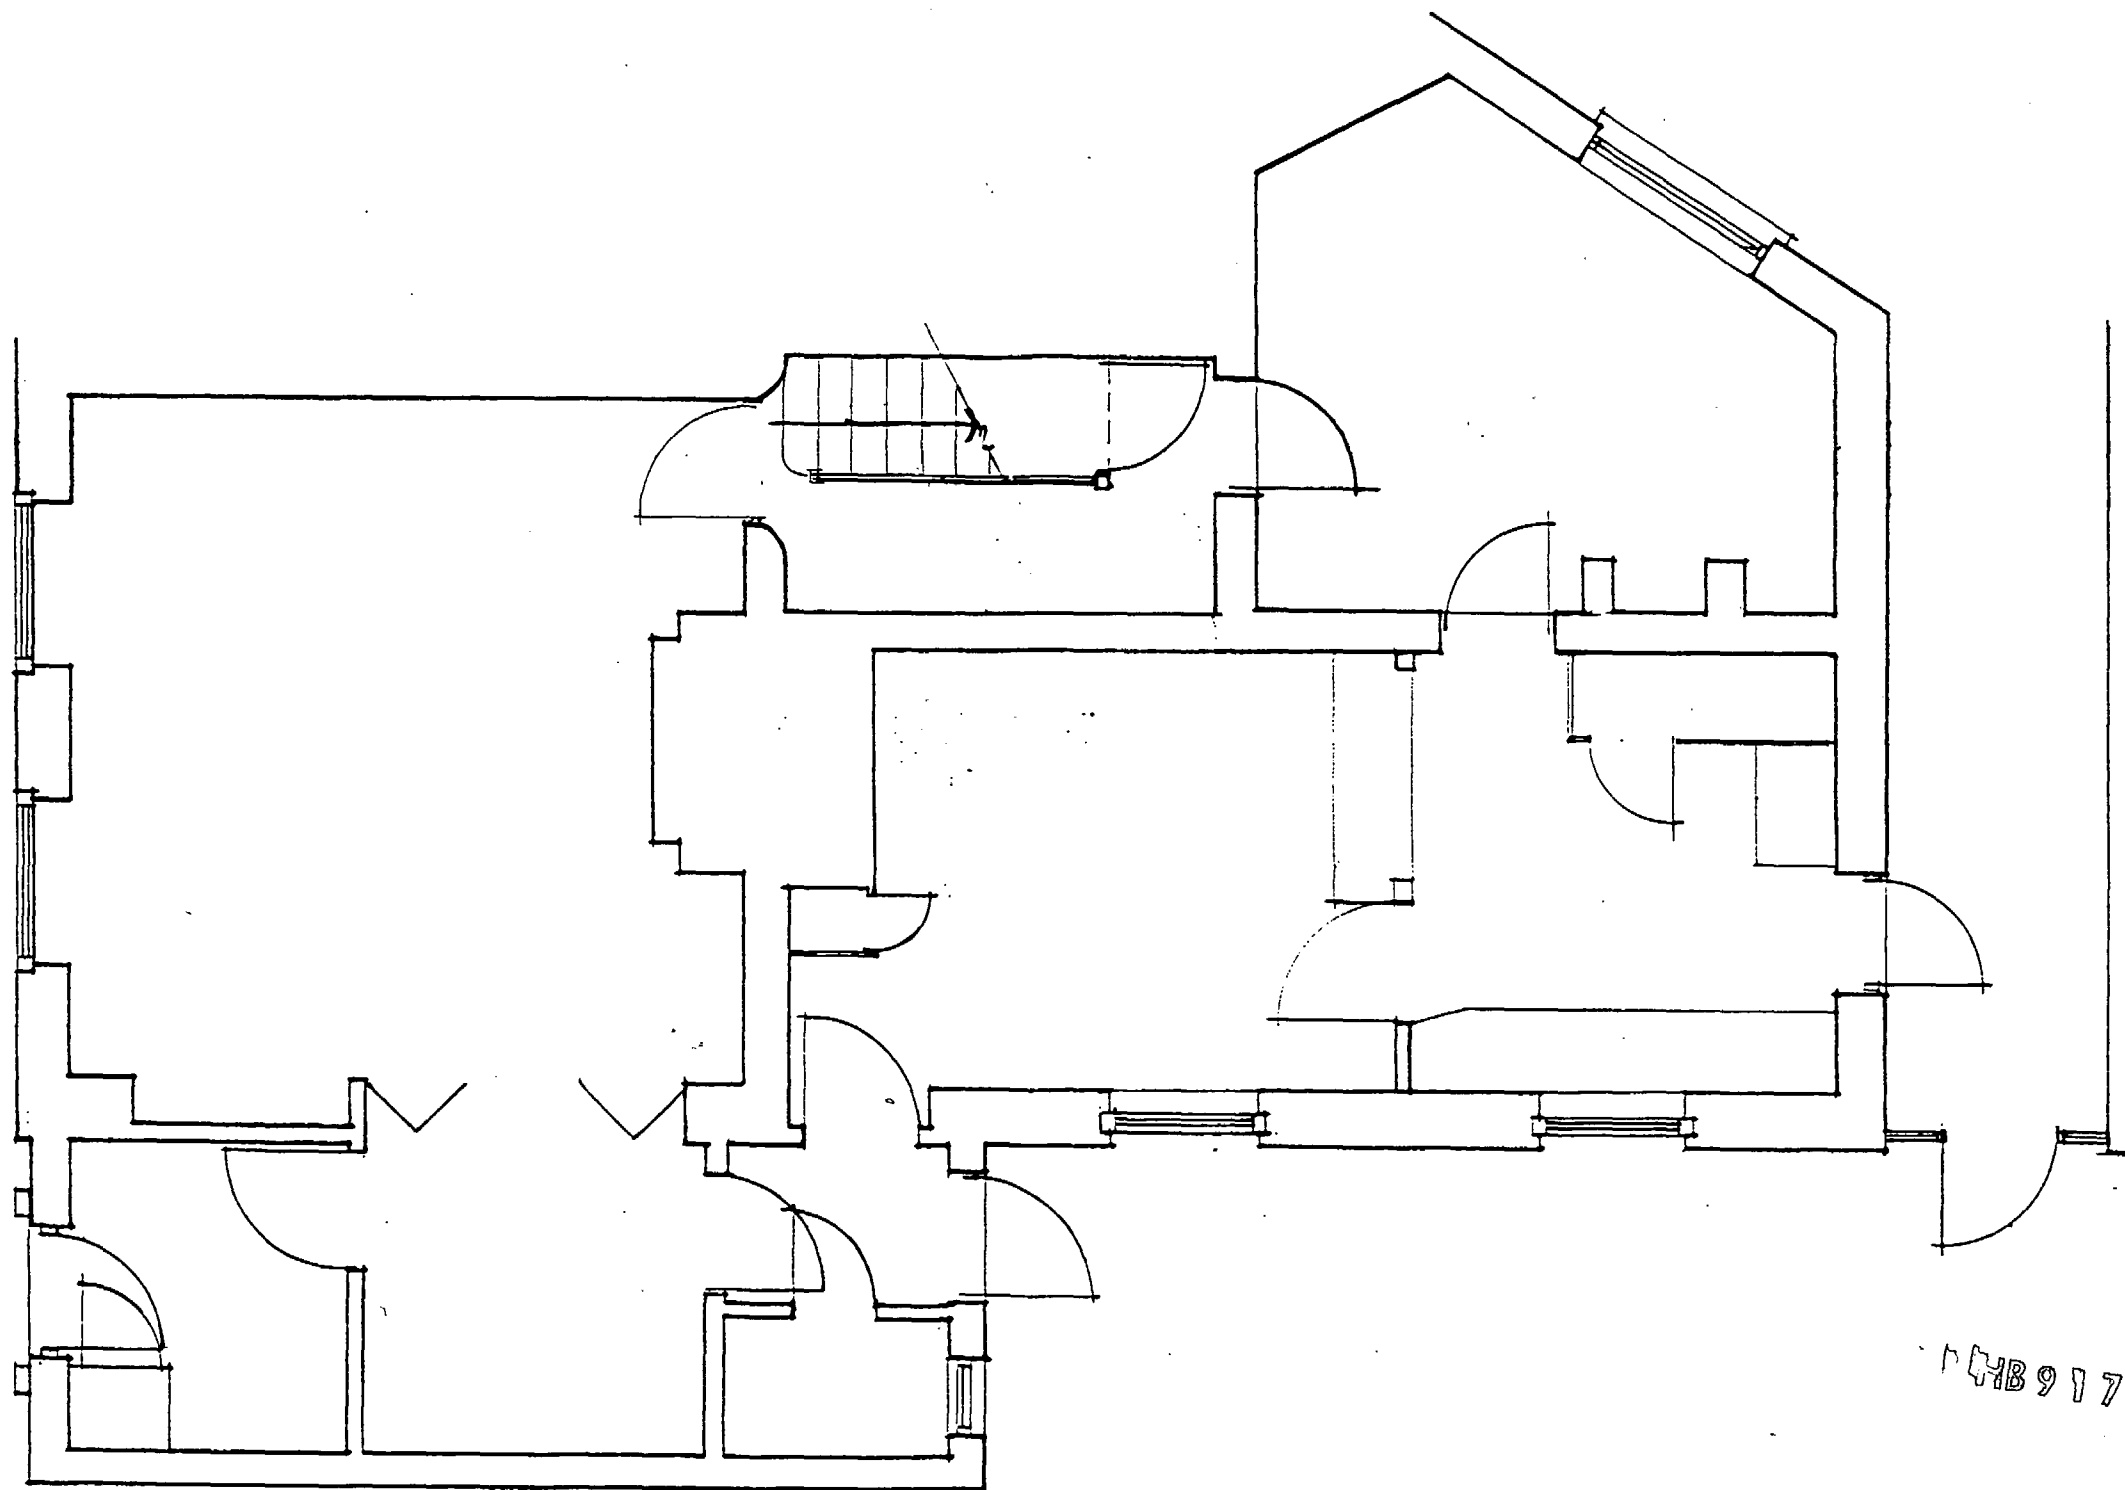

4B9170064

TP9100321

EXTG. G.F. PLAN

MHL sht 8 of 14




1 RB9170064

1 TP9100321

PROP. SOUTH ELEV.

MHL sht 7 of 14

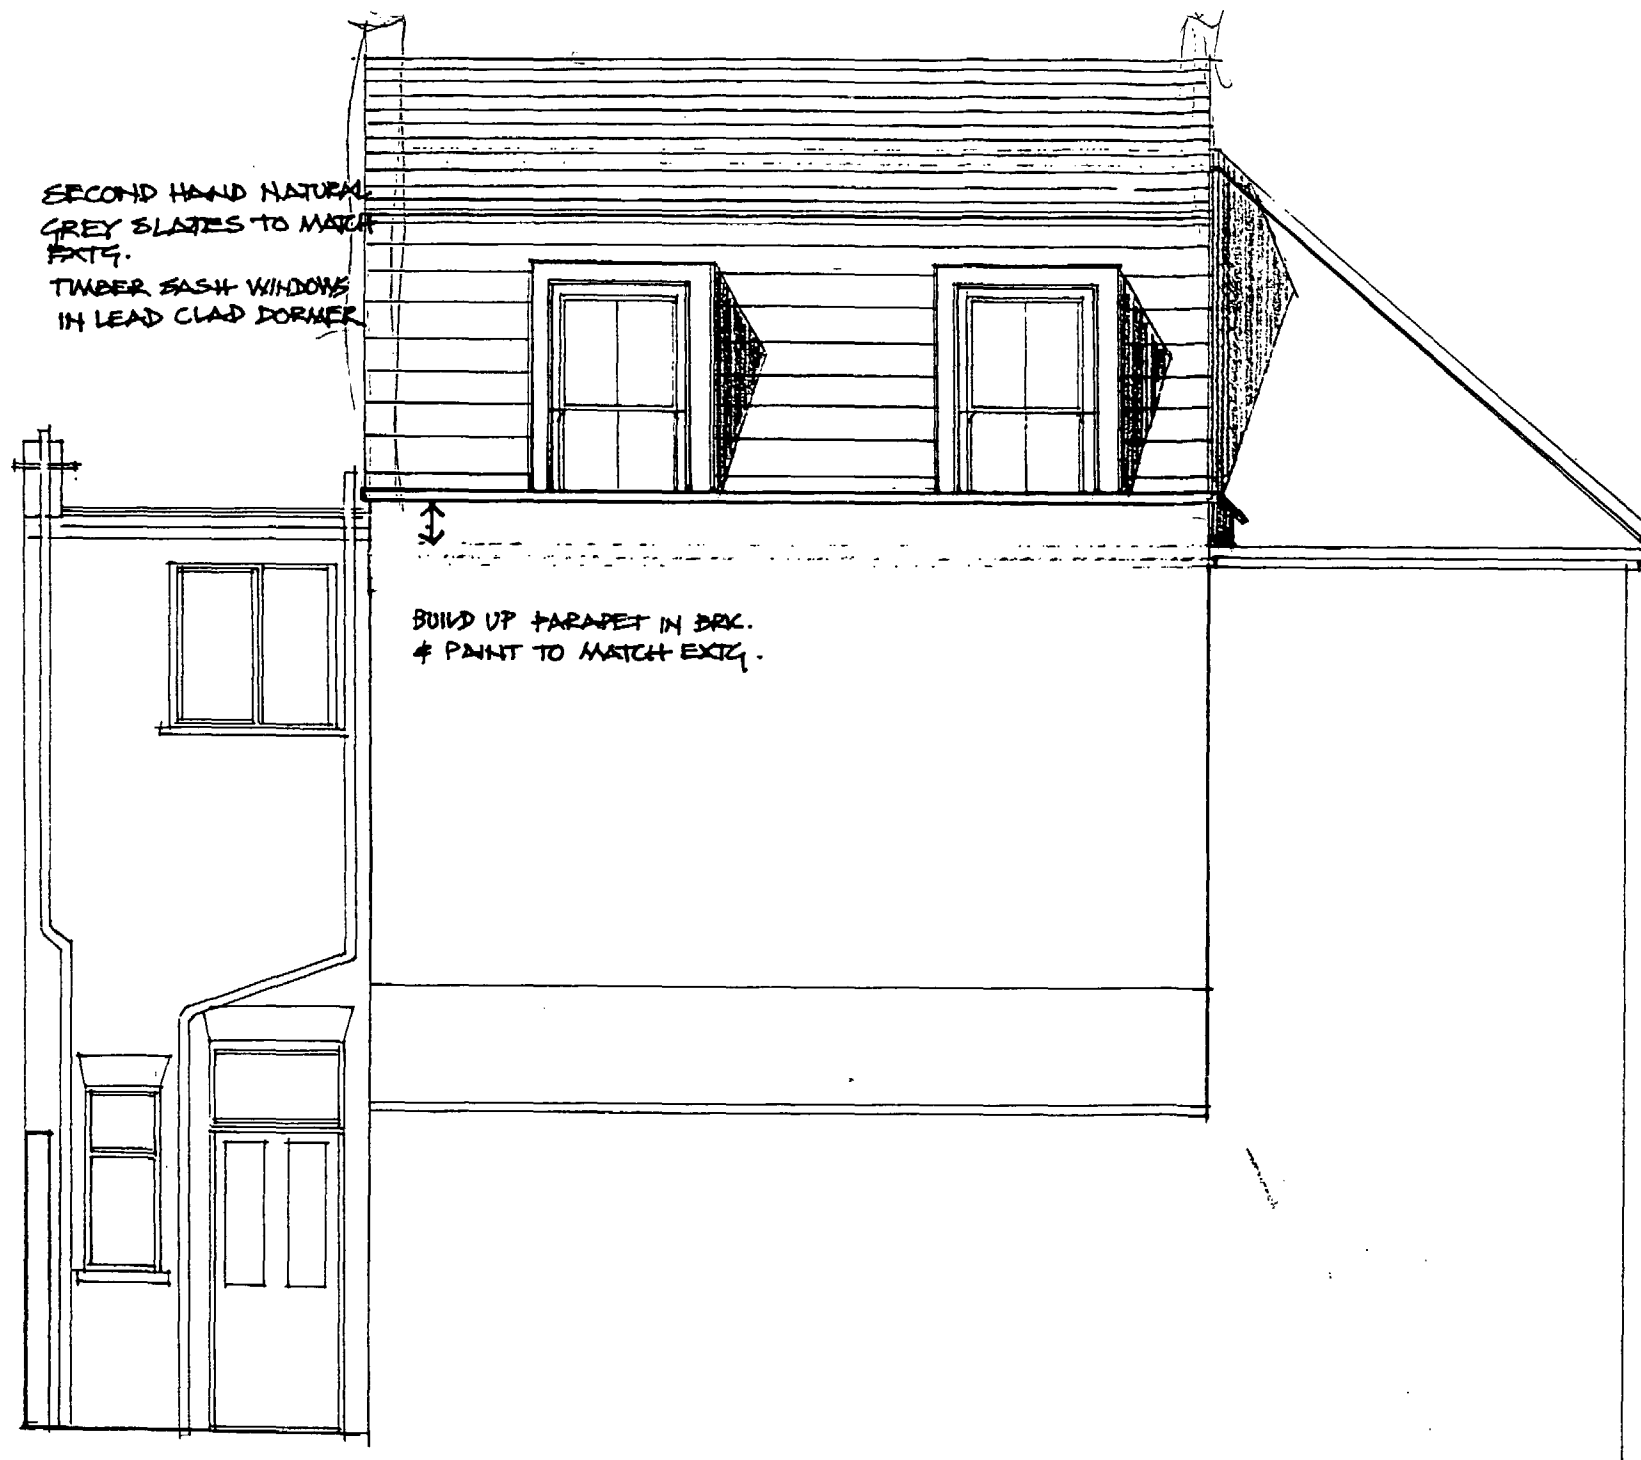

#HB9178064#43

TP9100321#44

PROP. NORTH ELEV.


MHL sht. 6 of 14



HB9170064

TP9100321


PROP EAST ELEV.
MHL sht 5 of 14

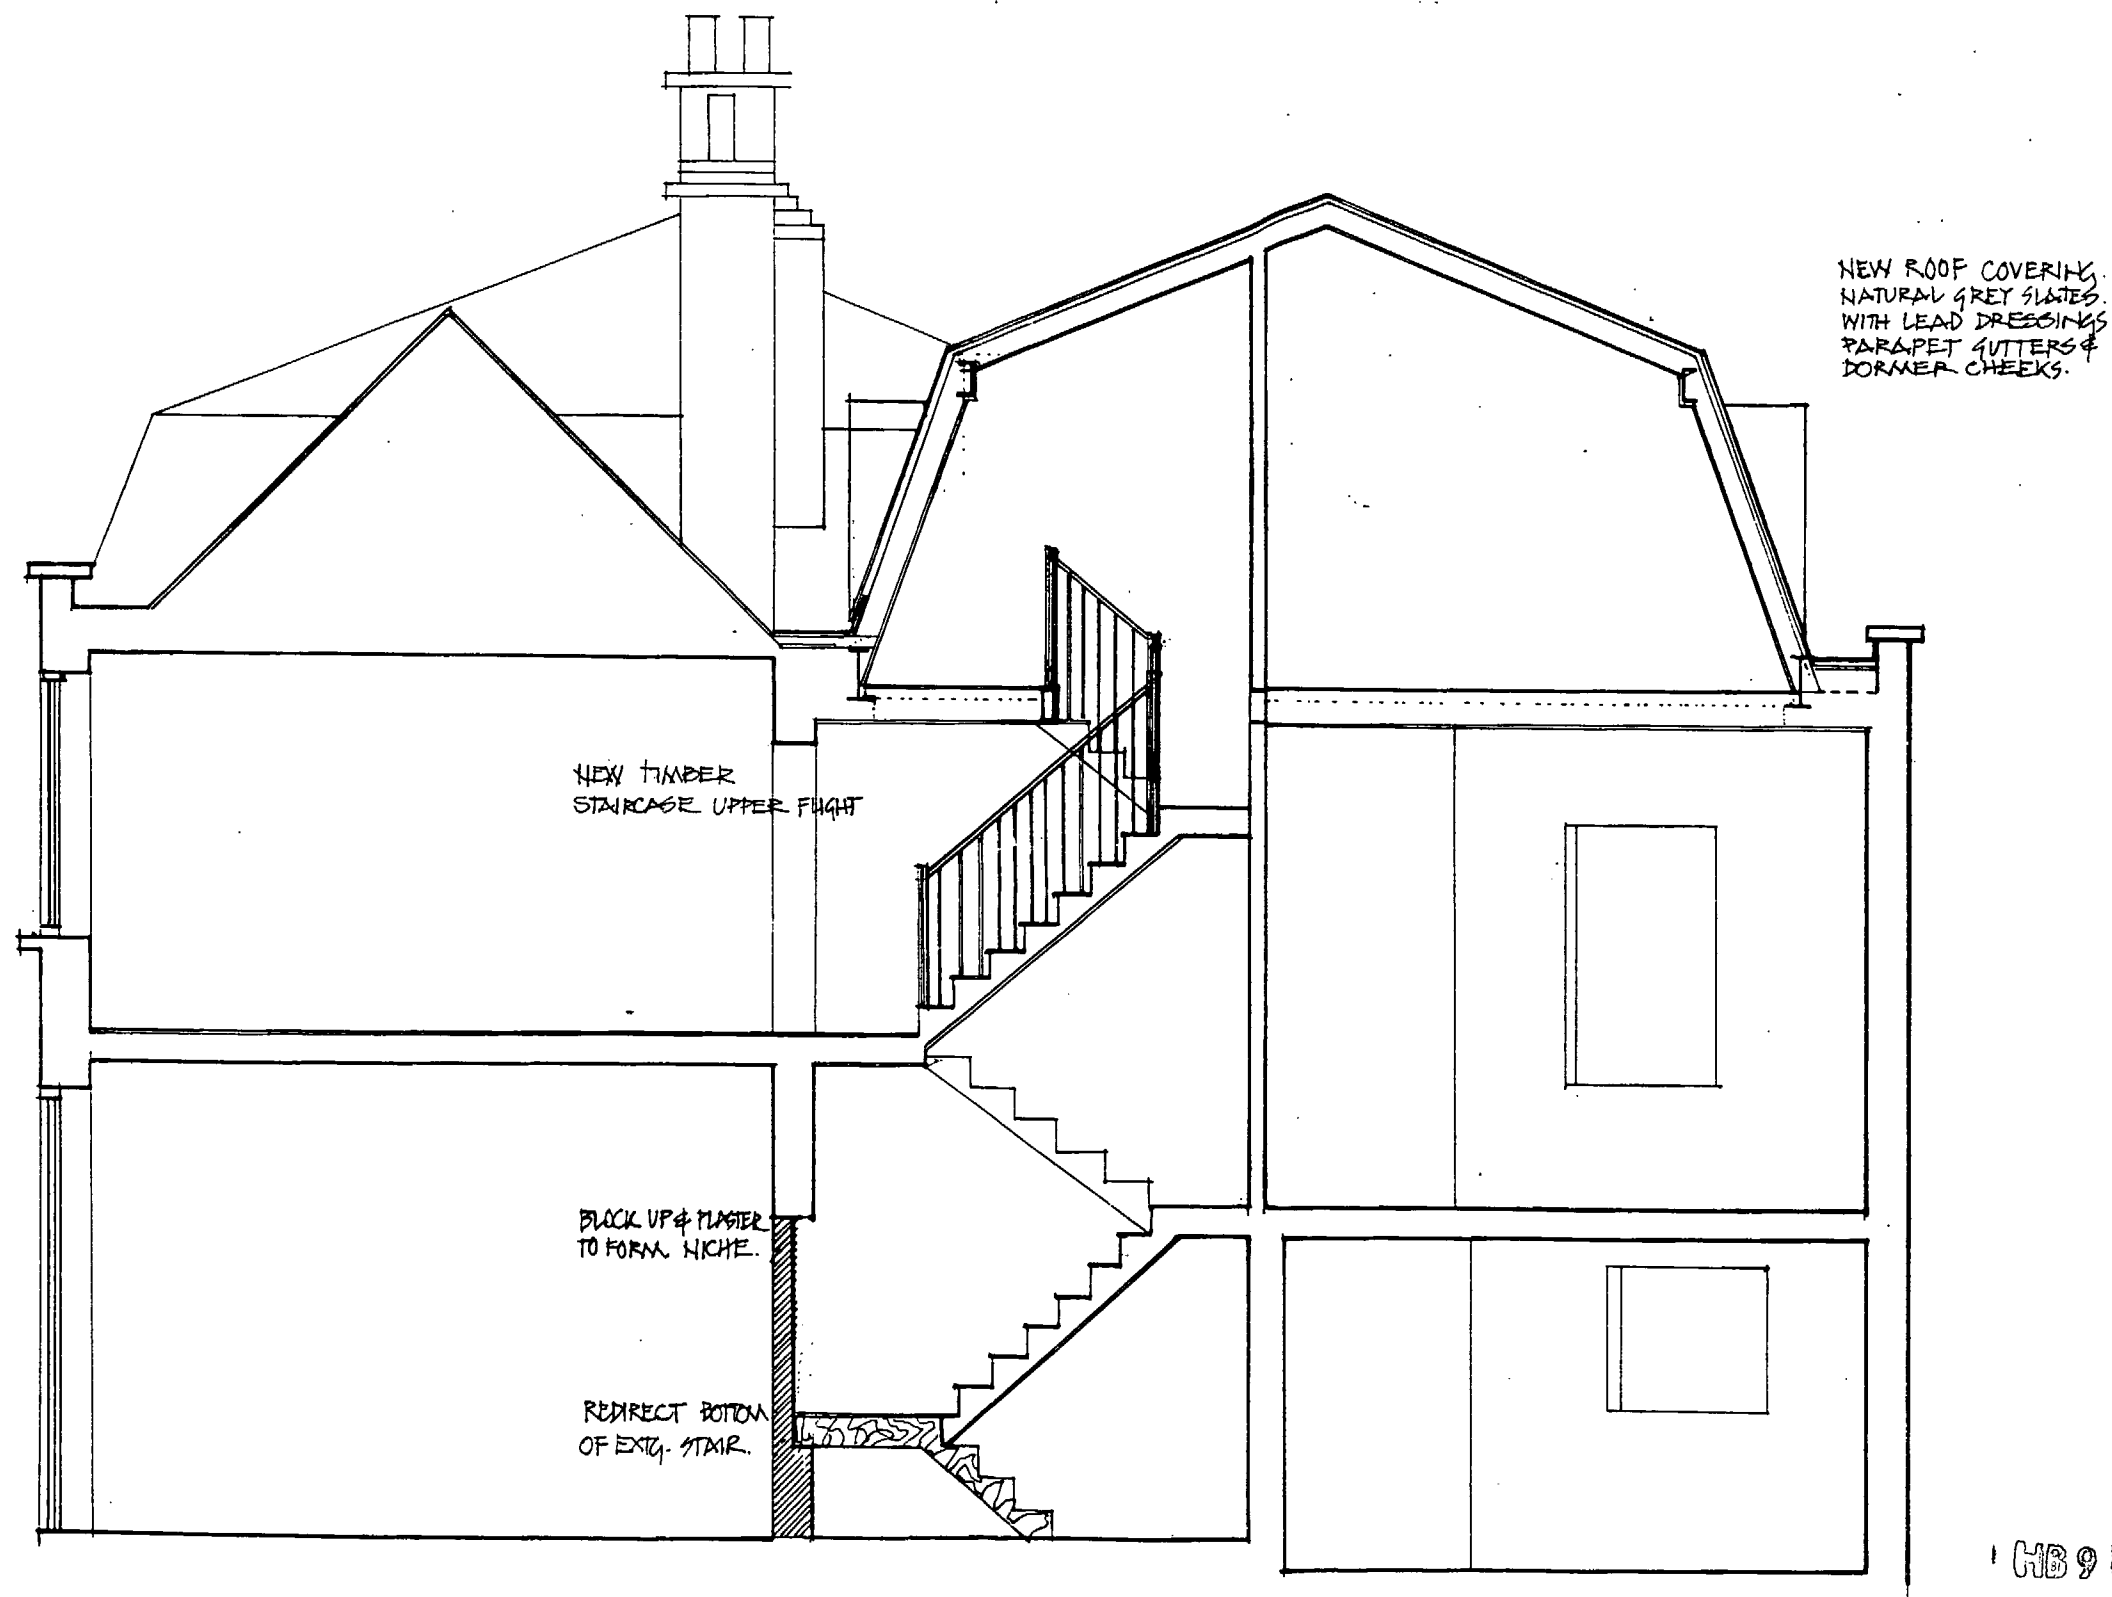

HB9170064

TP9100321


PROP. SECTION
MHL sht 4 of 14

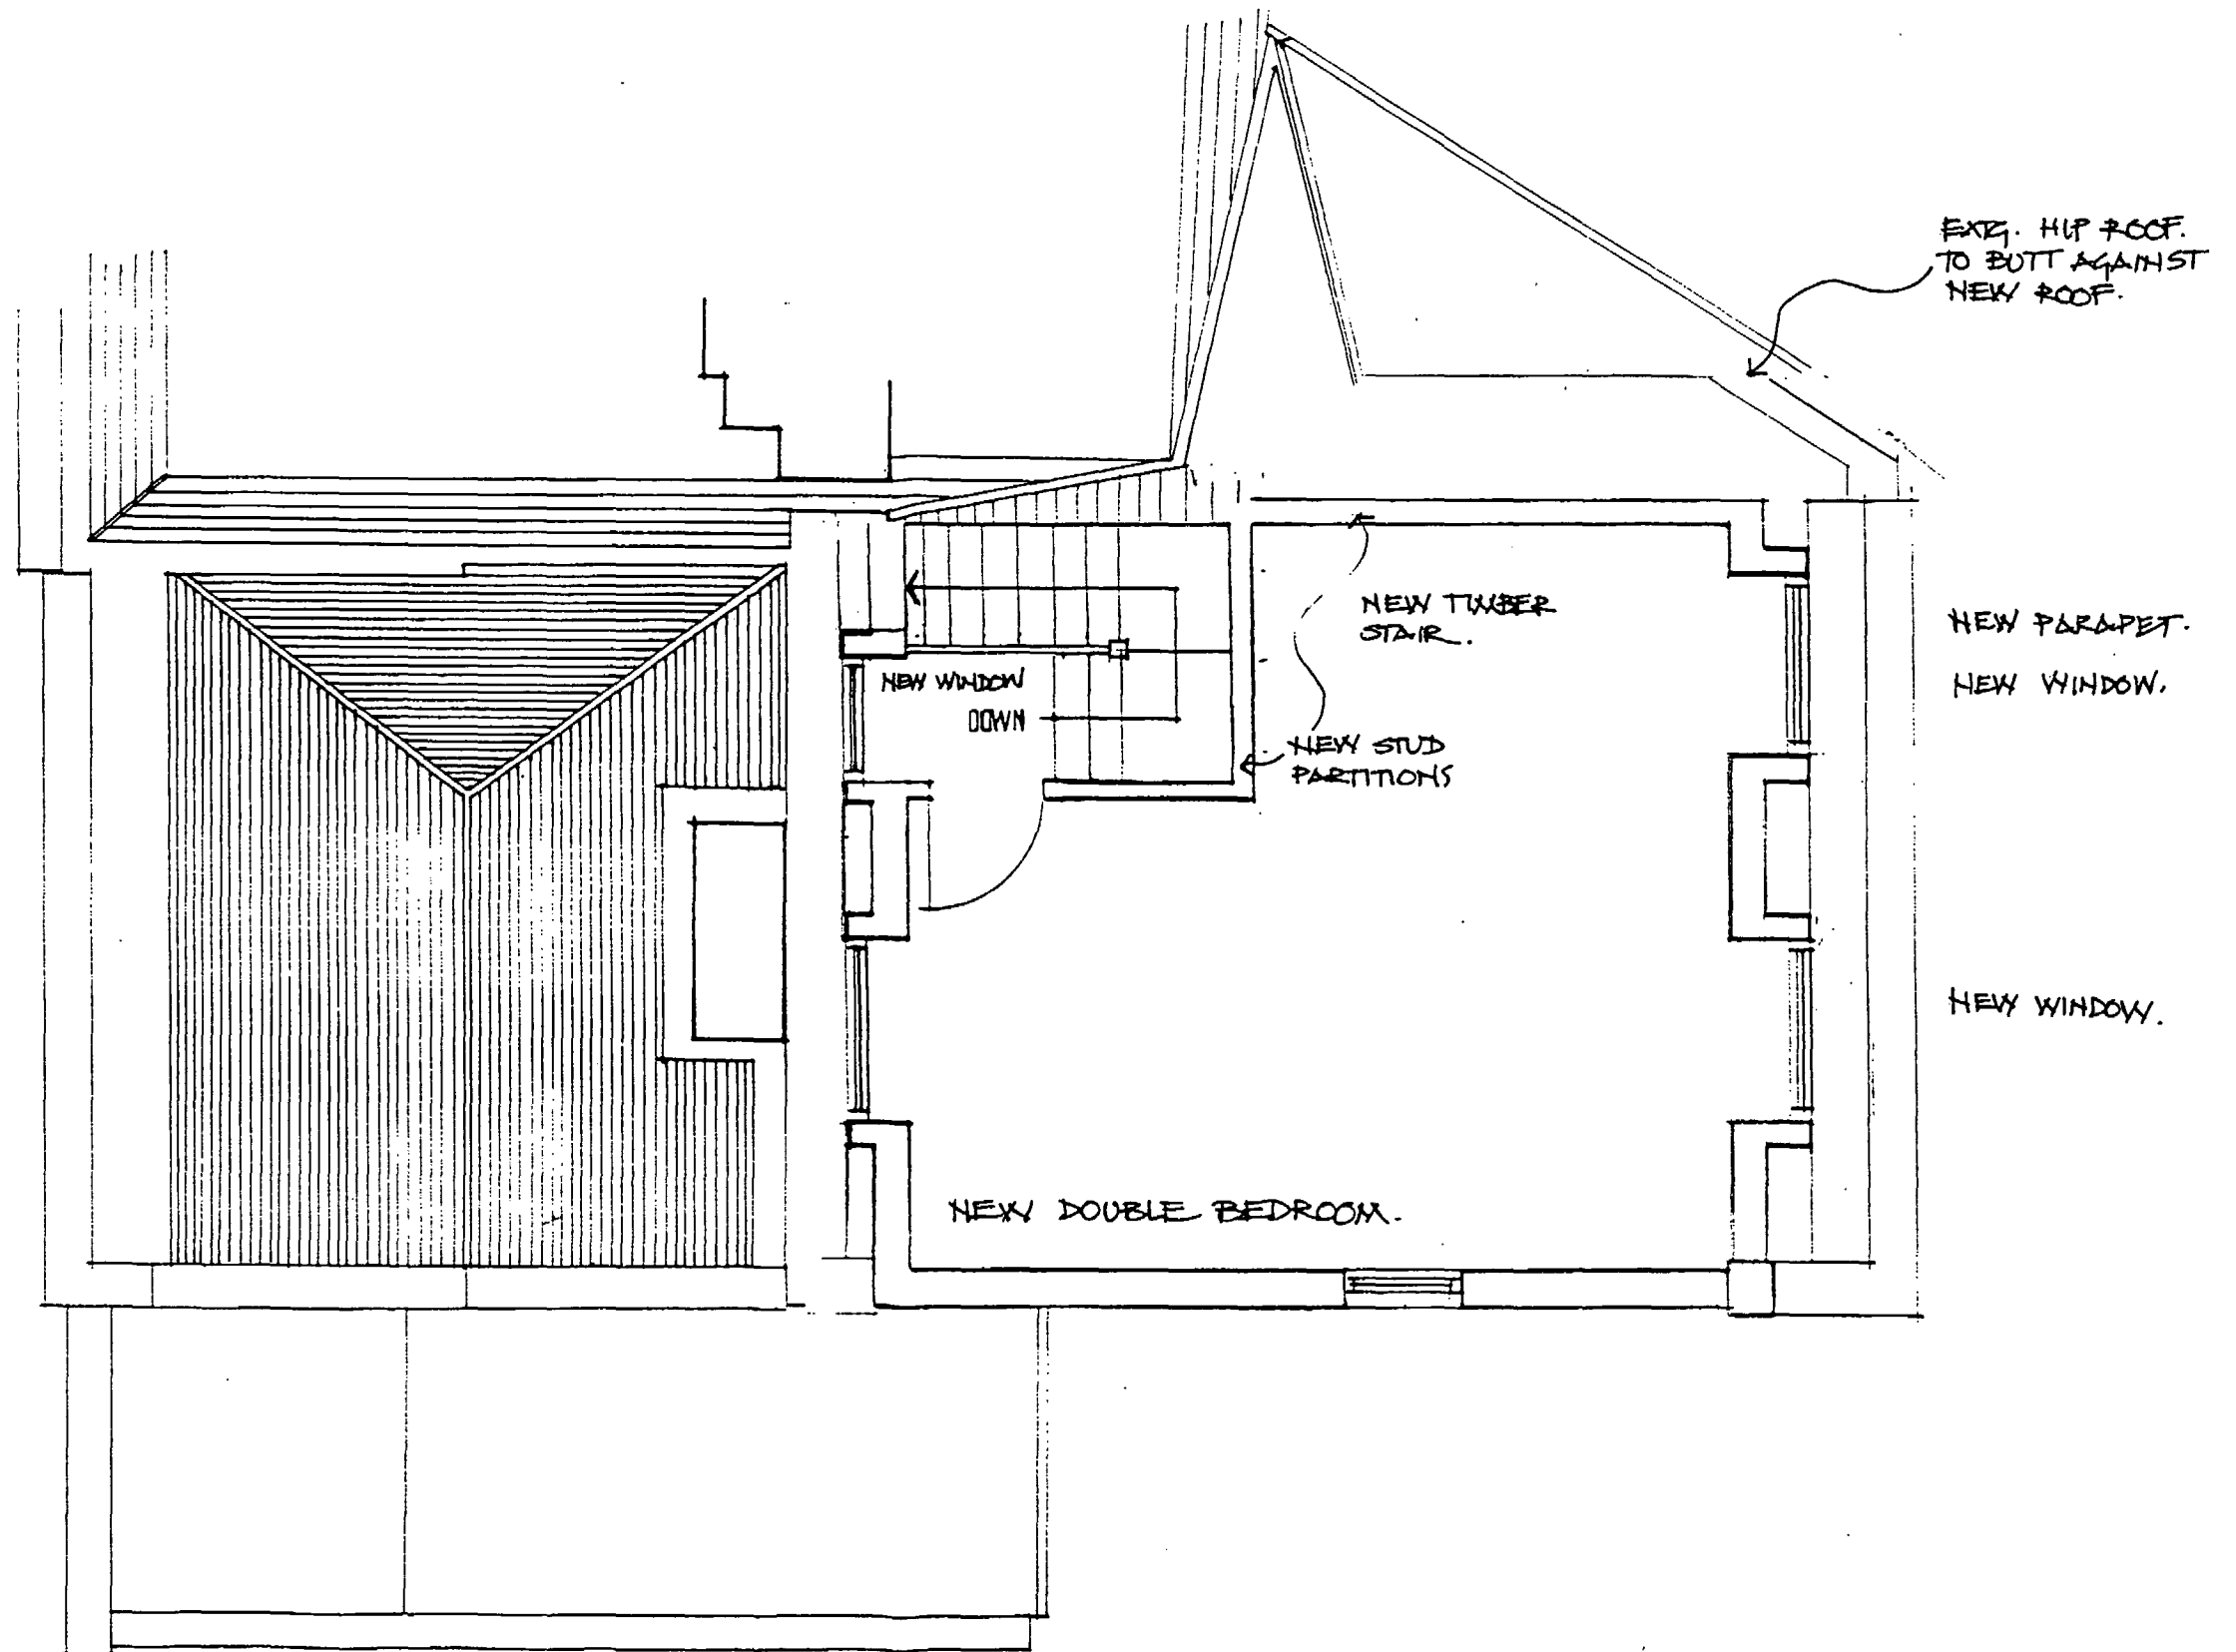

HB9170064

TP9100321


PROP. S. F. PLAN
MHL sht 3 of 11

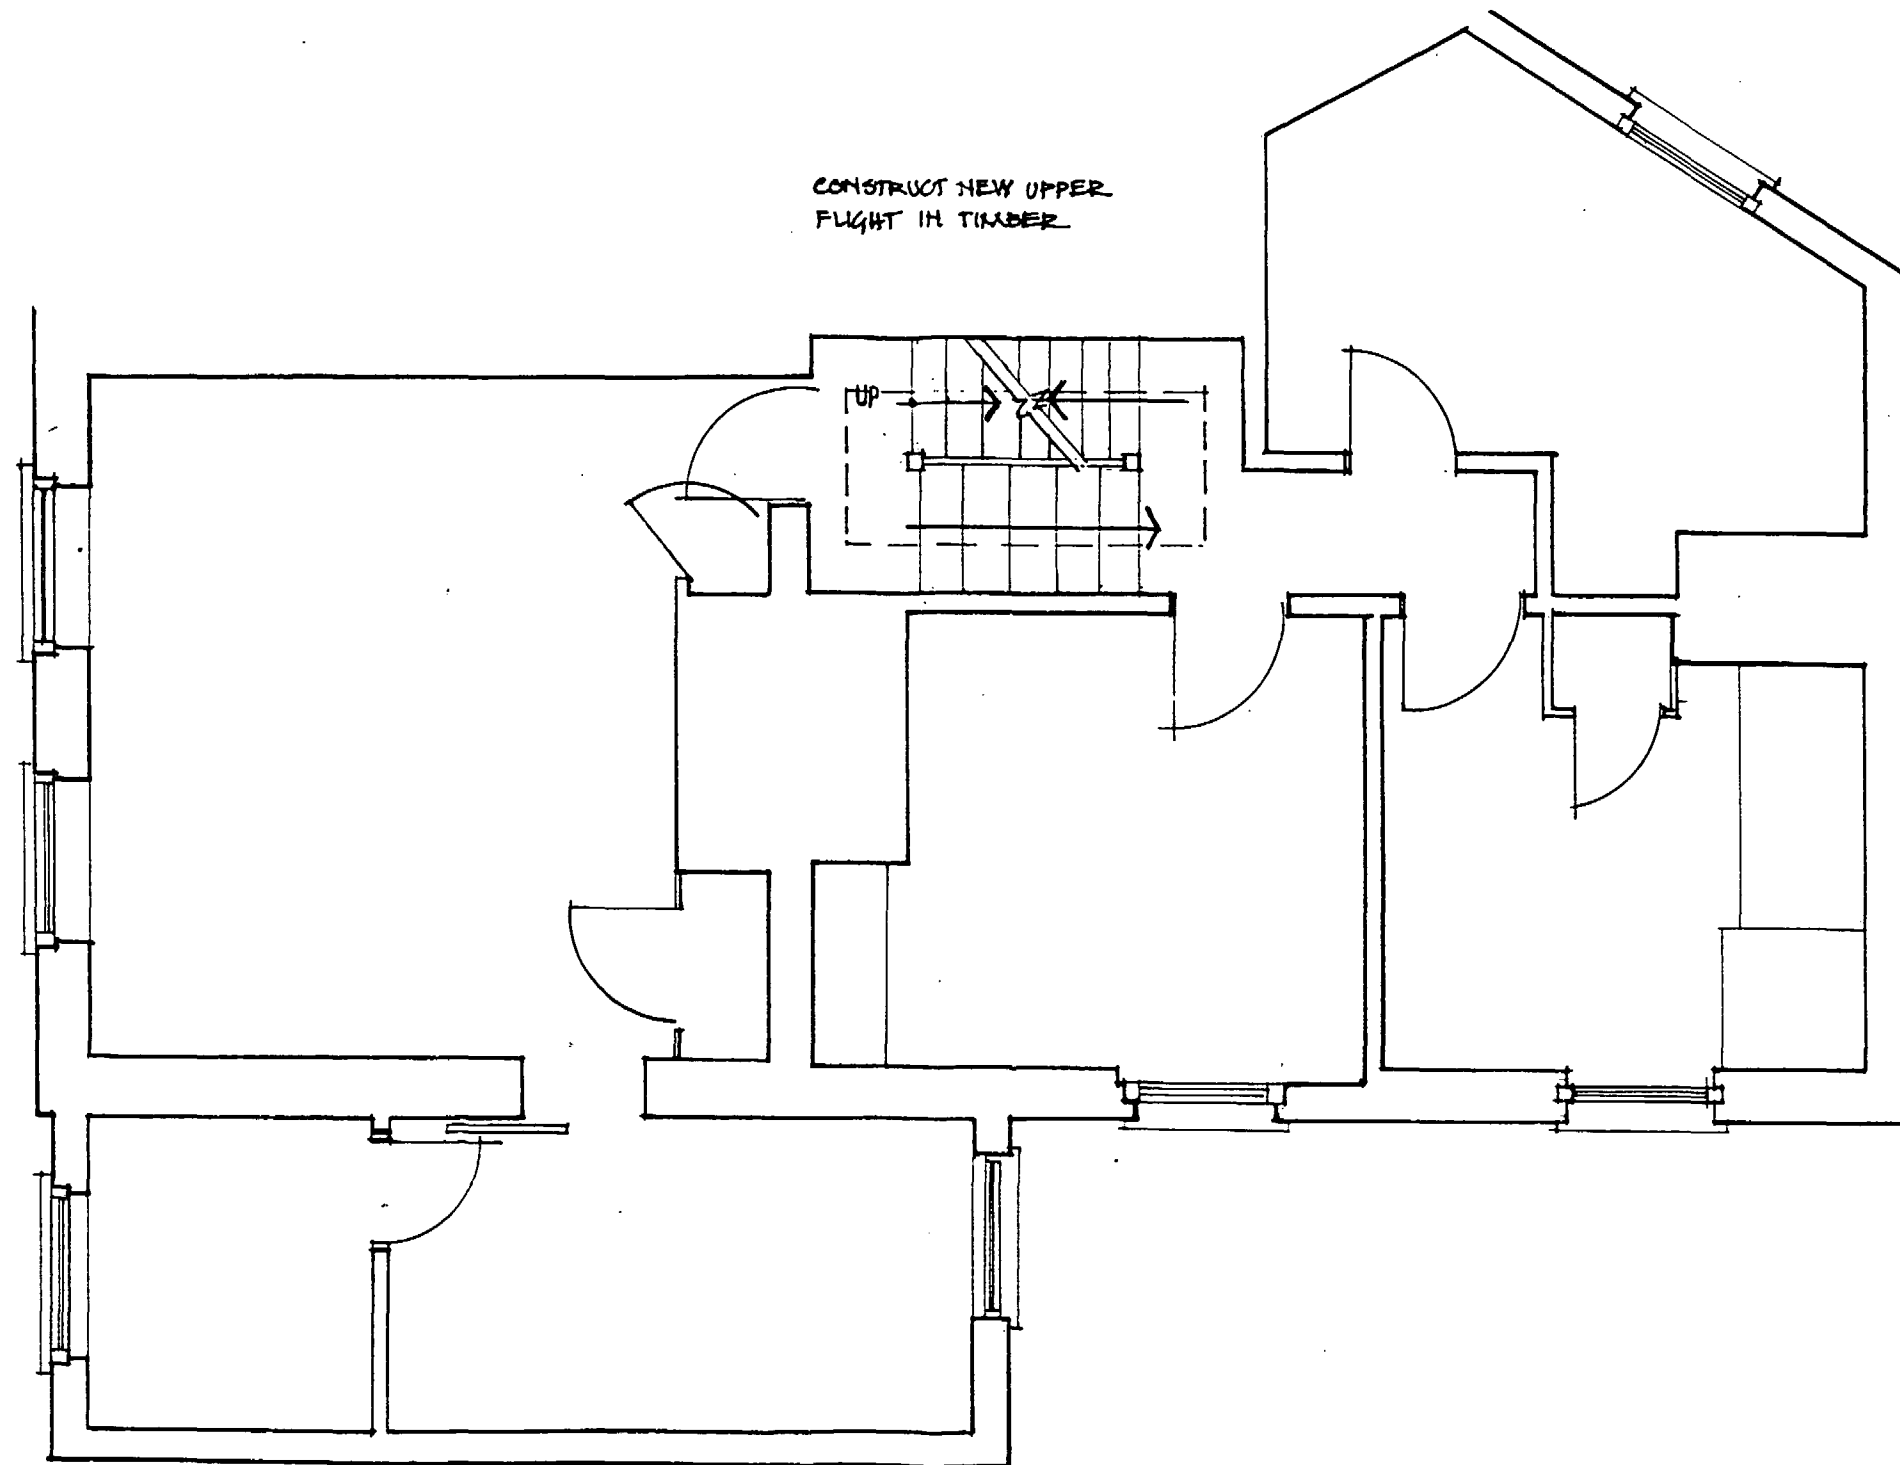

HE9170064


TP9100321

PROP. F.F. PLAN
MHL. sht2of14

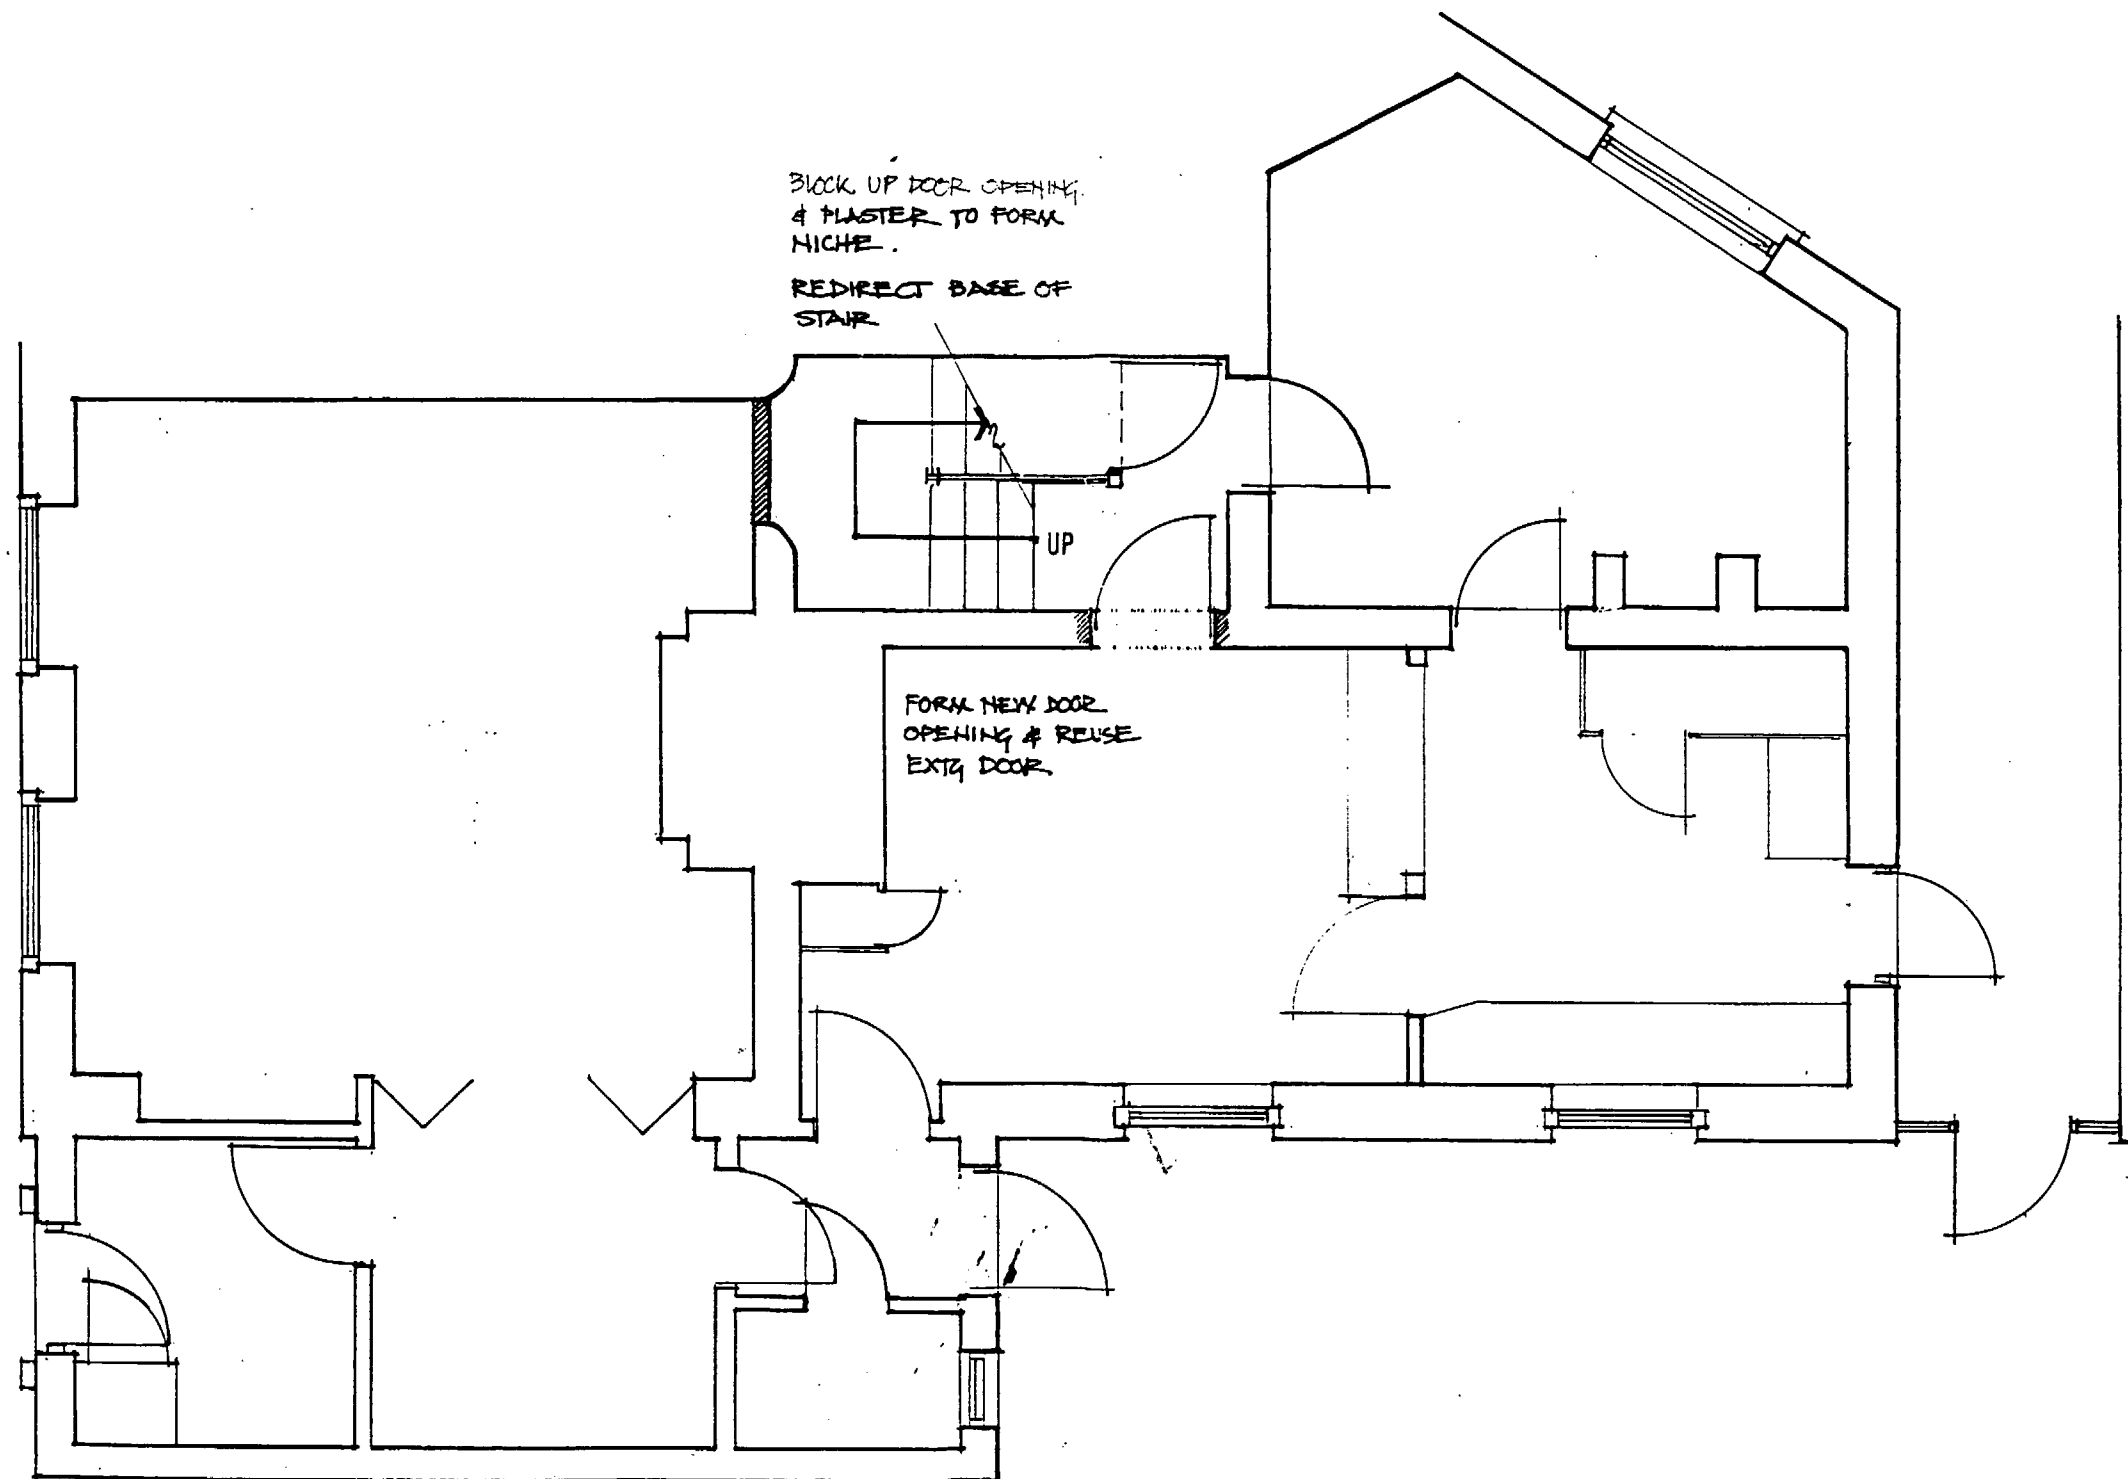

HB9170064

TP9100321

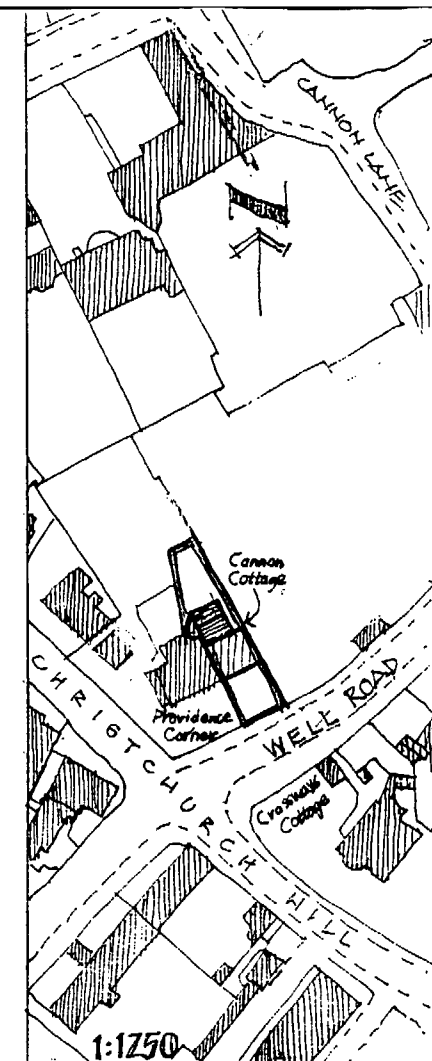

NEW ROOM
ON ROOF

CANNON COTT.
WELL ROAD.
LONDON NW3

FOR
S & J. MASON

DRAWN BY
ANDREW ARMES
34a FYFIELD RD
LONDON E.17

PROP. GF PLAN

DEC. 90

SCALE OF ALL DWGS. 1:50

MHL : sht 1 of 14