




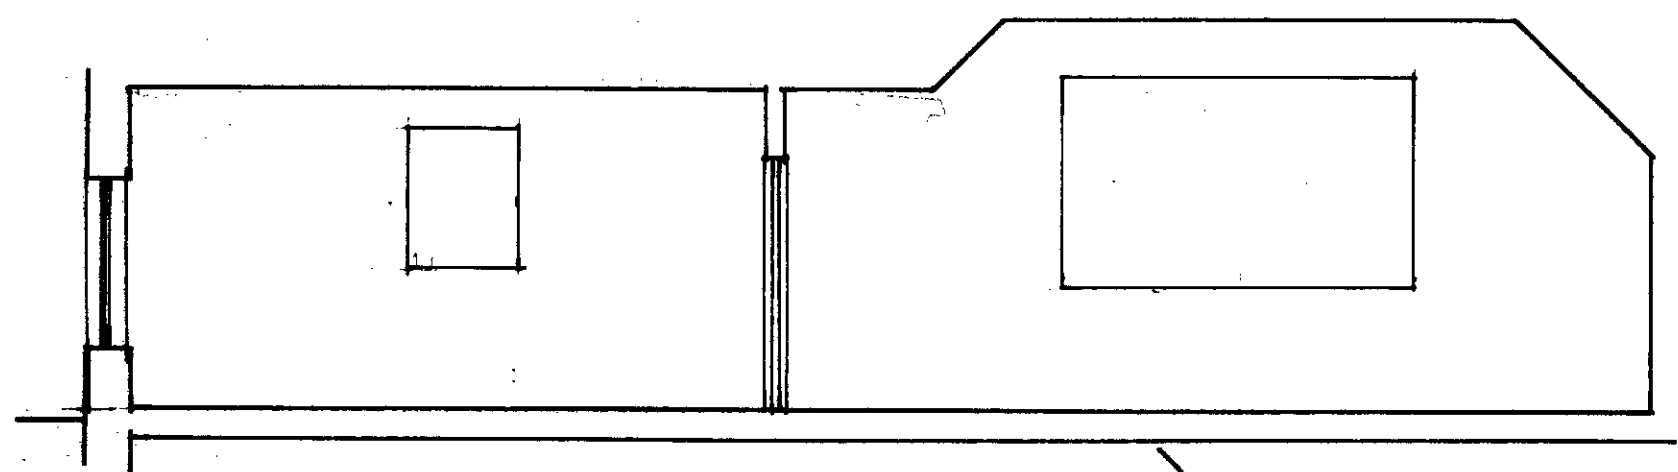


proposed section A-A

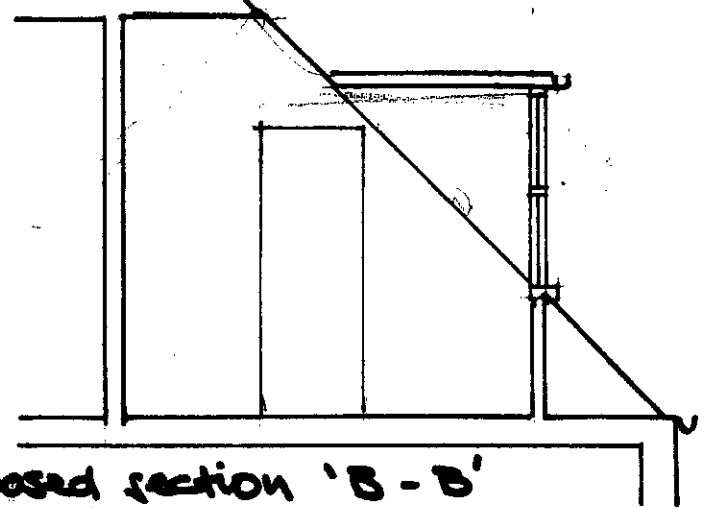


proposed section 'B-B'

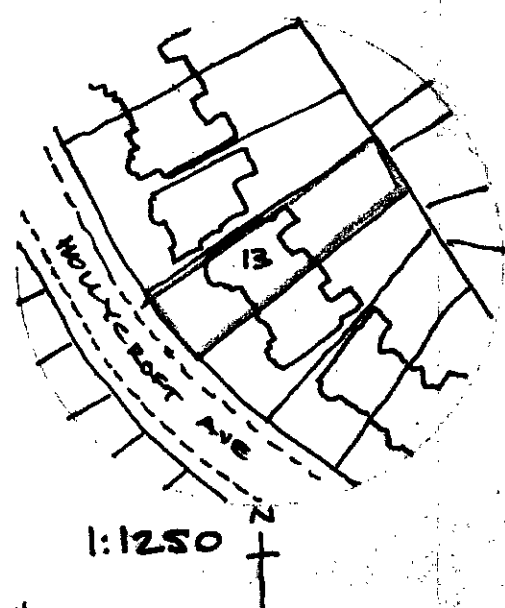


1:1250

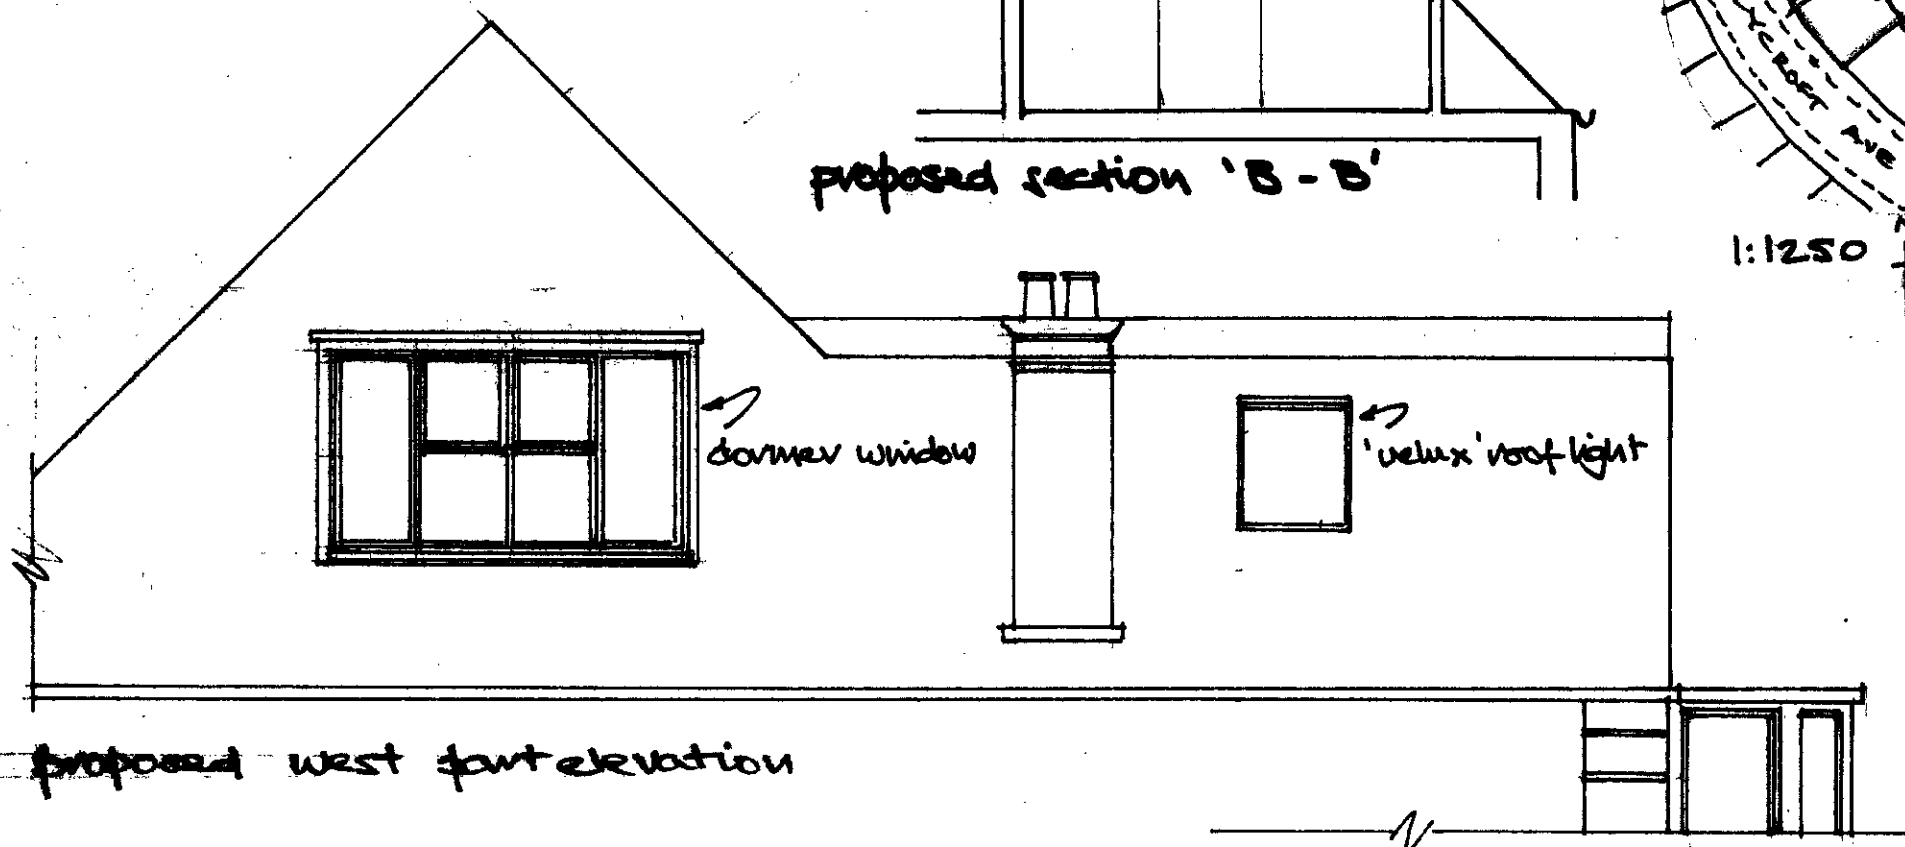


proposed west front elevation

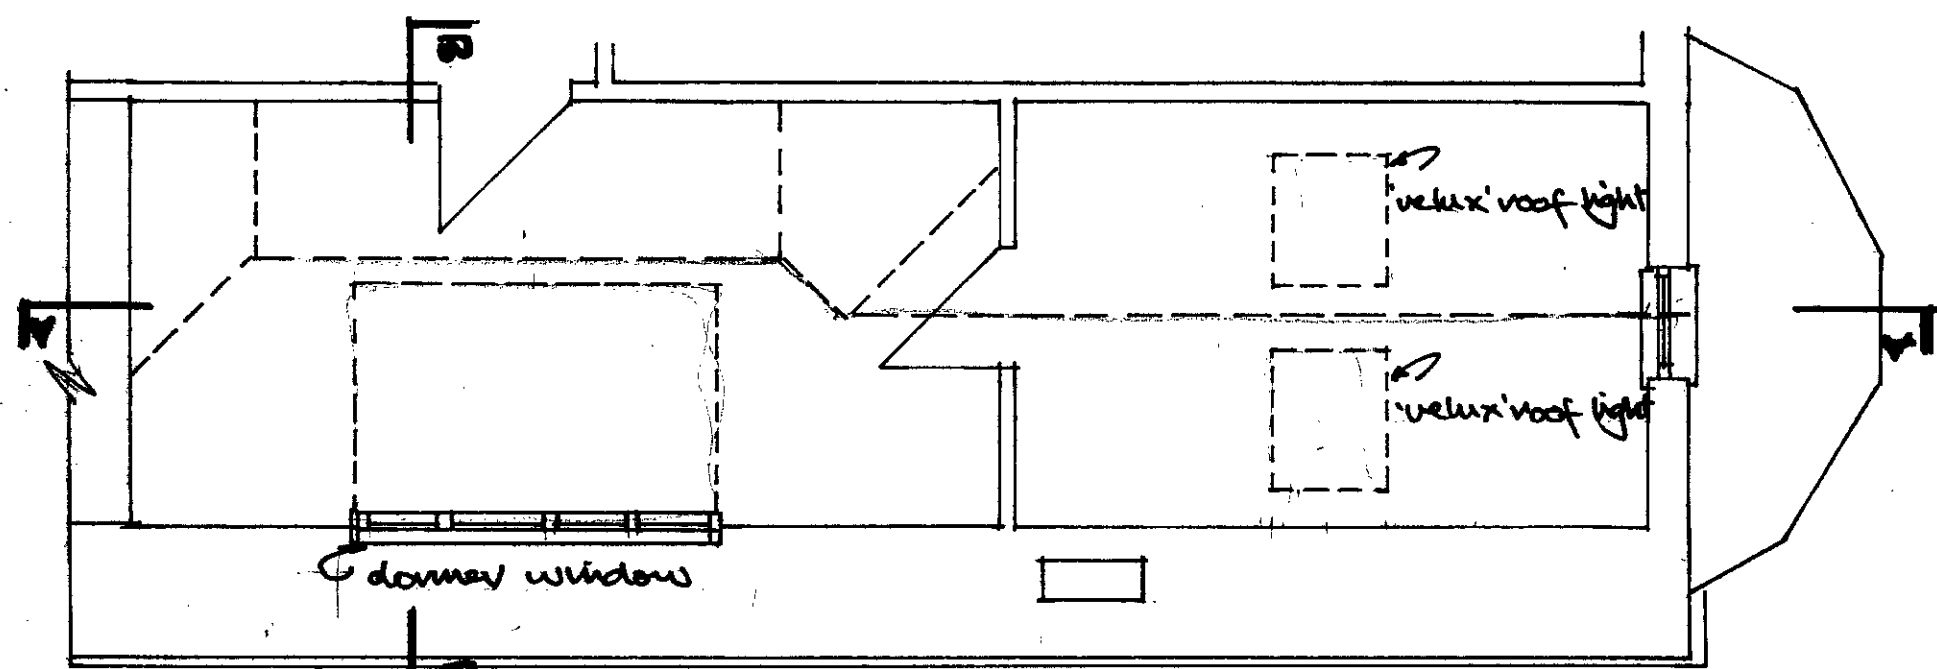


proposed first floor plan

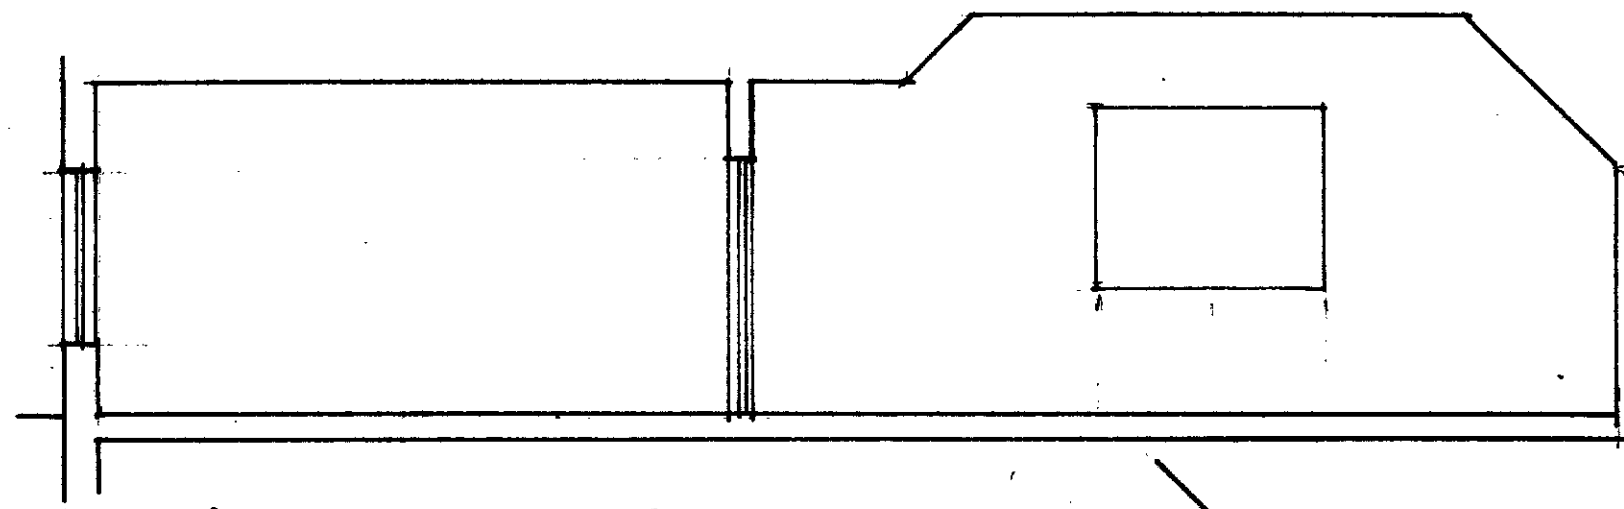


existing section A-A

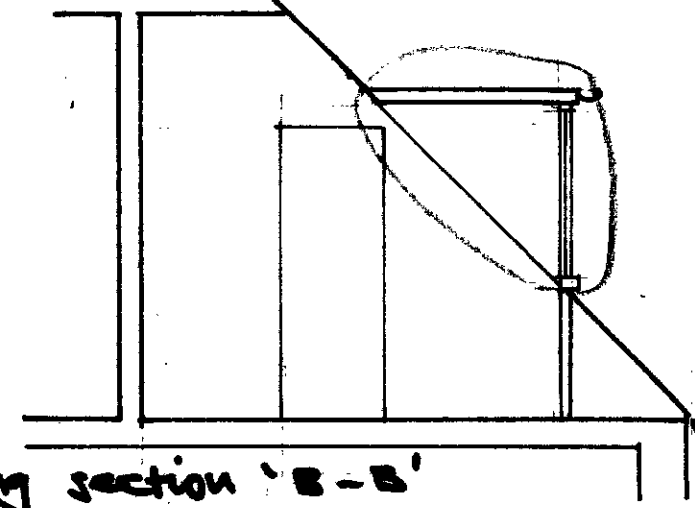

existing section 'B-B'

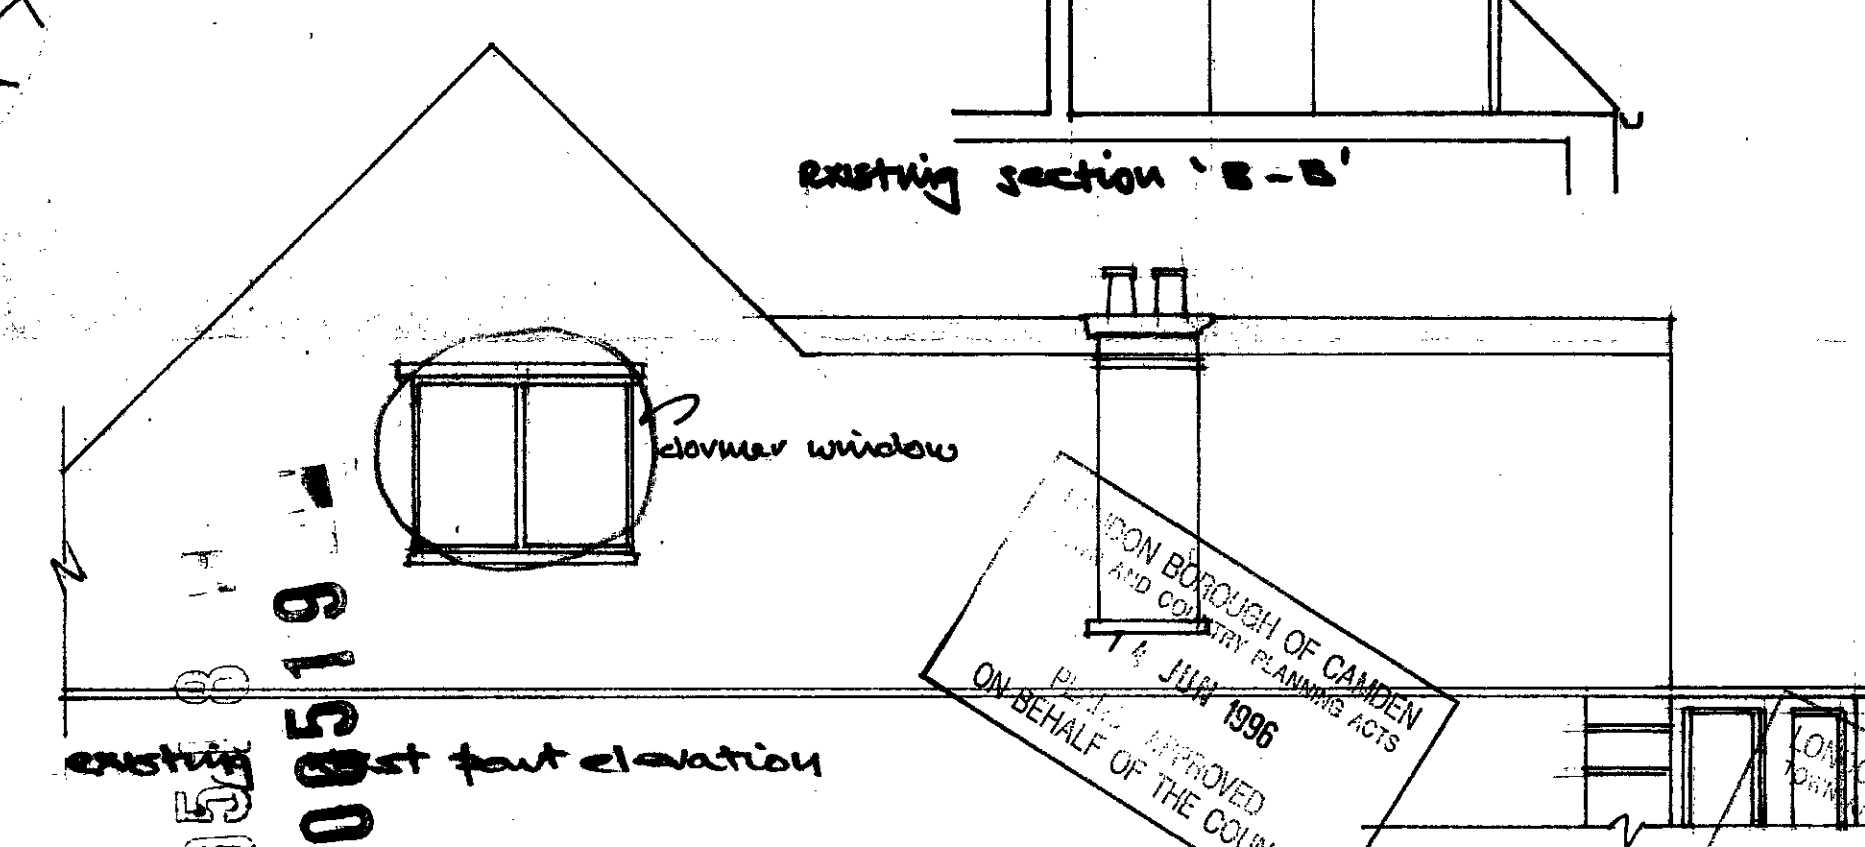

existing west front elevation

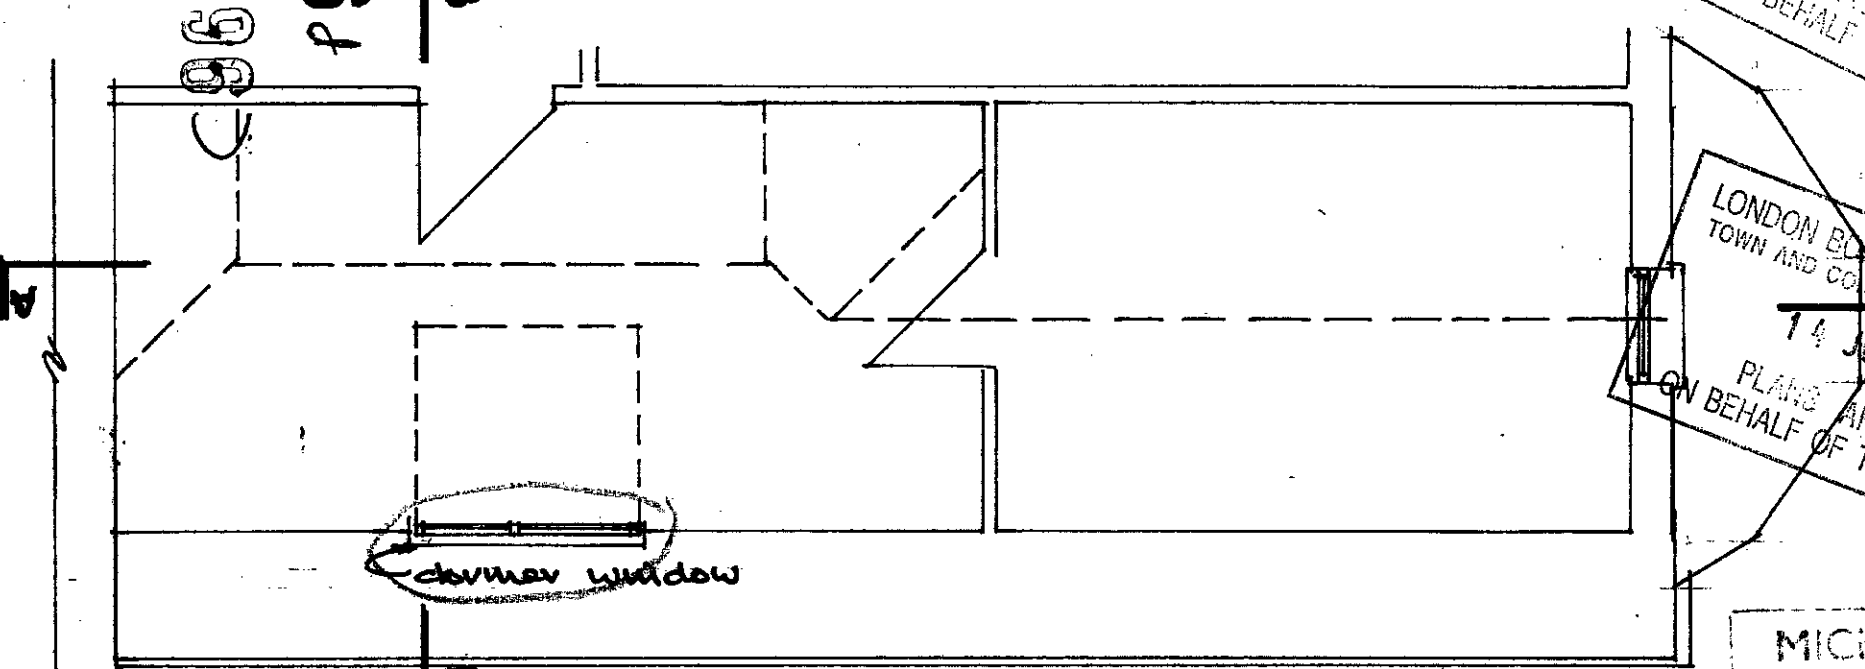

existing first floor plan

DRWG. NO 13H/01

15 HOLLYCROFT AVENUE
LONDON NW3
SCALE 1:50

LONDON BOROUGH OF CAMDEN
TOWN AND COUNTRY PLANNING ACTS
14 JUN 1996
PLANNING APPROVED
ON BEHALF OF THE COUNCIL

LONDON BOROUGH OF CAMDEN
TOWN AND COUNTRY PLANNING ACTS
14 JUN 1996
PLANNING APPROVED
ON BEHALF OF THE COUNCIL

LONDON BOROUGH OF CAMDEN
TOWN AND COUNTRY PLANNING ACTS
14 JUN 1996
PLANNING APPROVED
ON BEHALF OF THE COUNCIL

MICHAEL STRAUSS
AND ASSOCIATES
29 LANGLAND GARDENS
LONDON NW3 6QE
TEL 01-794 1520