


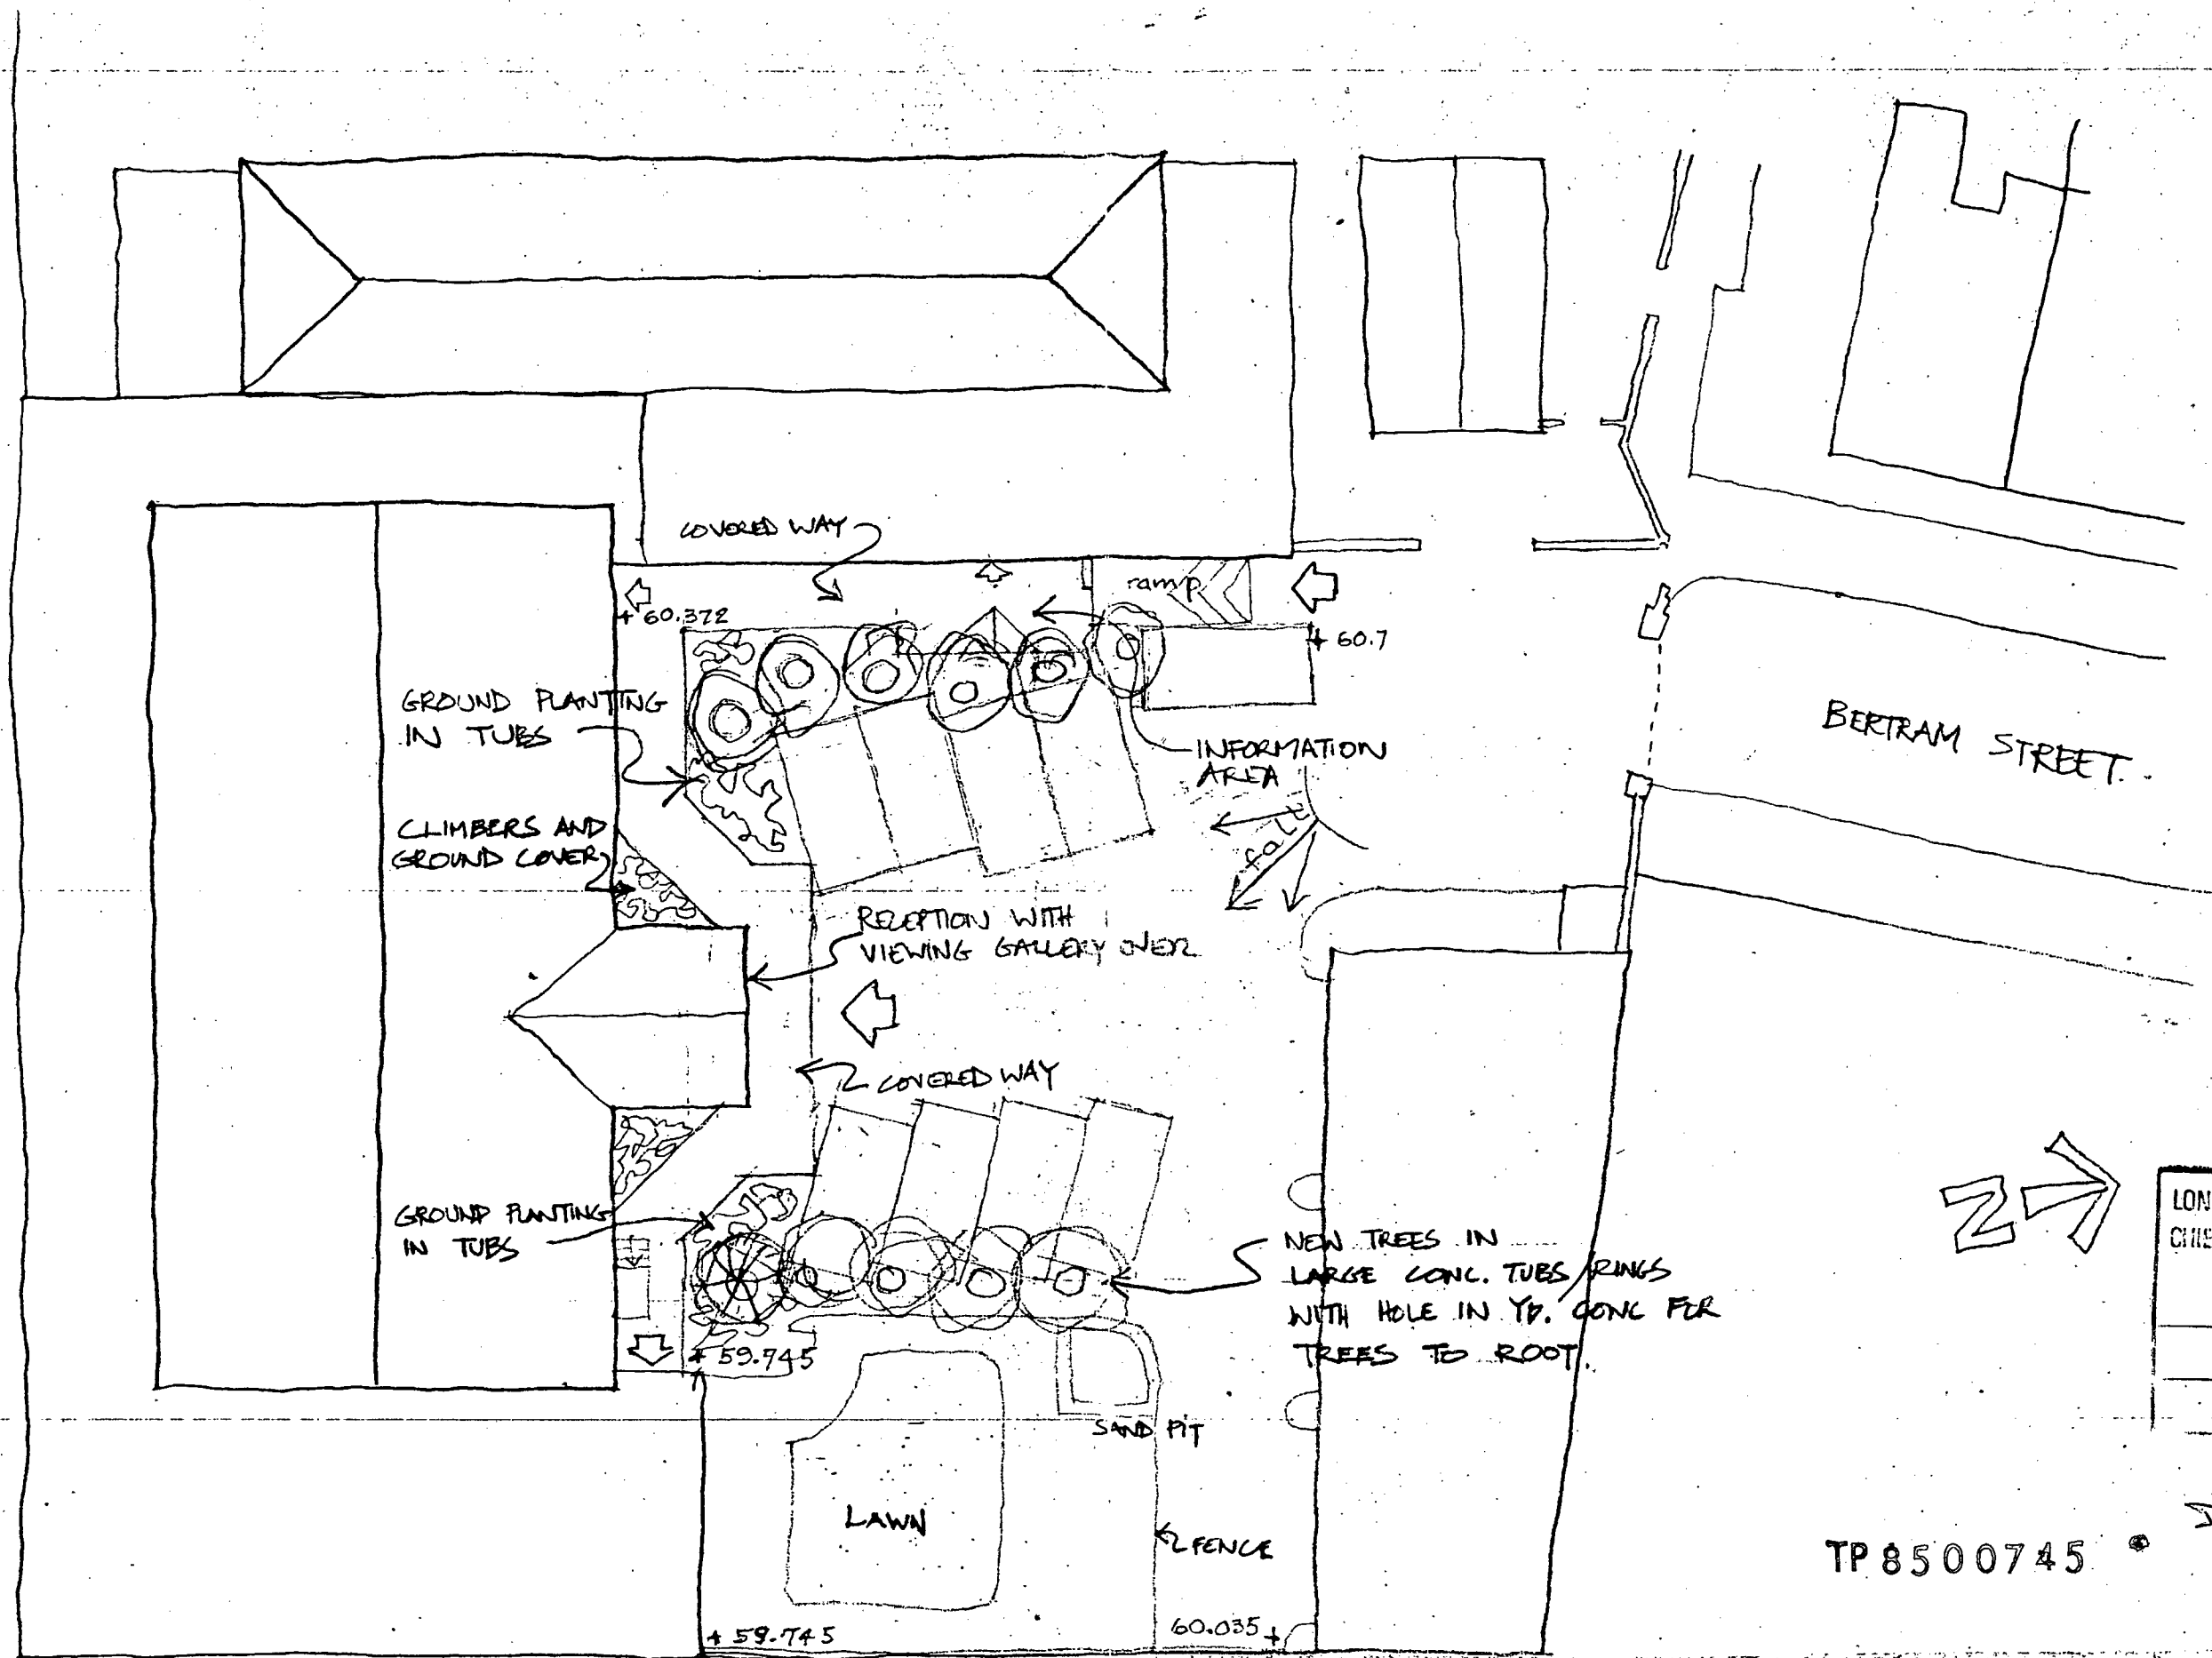


LONDON BOROUGH OF CAMDEN		
CHIEF ENGINEER'S DEPARTMENT		
18 SEP 1985		

TP8500745

D11/B/C

JONES & DENNIS ARCHITECTS 72 FORTIS GREEN LONDON N2 9ED 01 883 3445	CLIENT H.N.C.C.	JOB 'SPORTS'	TITLE SITE PLAN	DATE	JOB NO	REVISION
				APR 85	185	
				SCALE	DWG NO	
				1:200	75	

W40

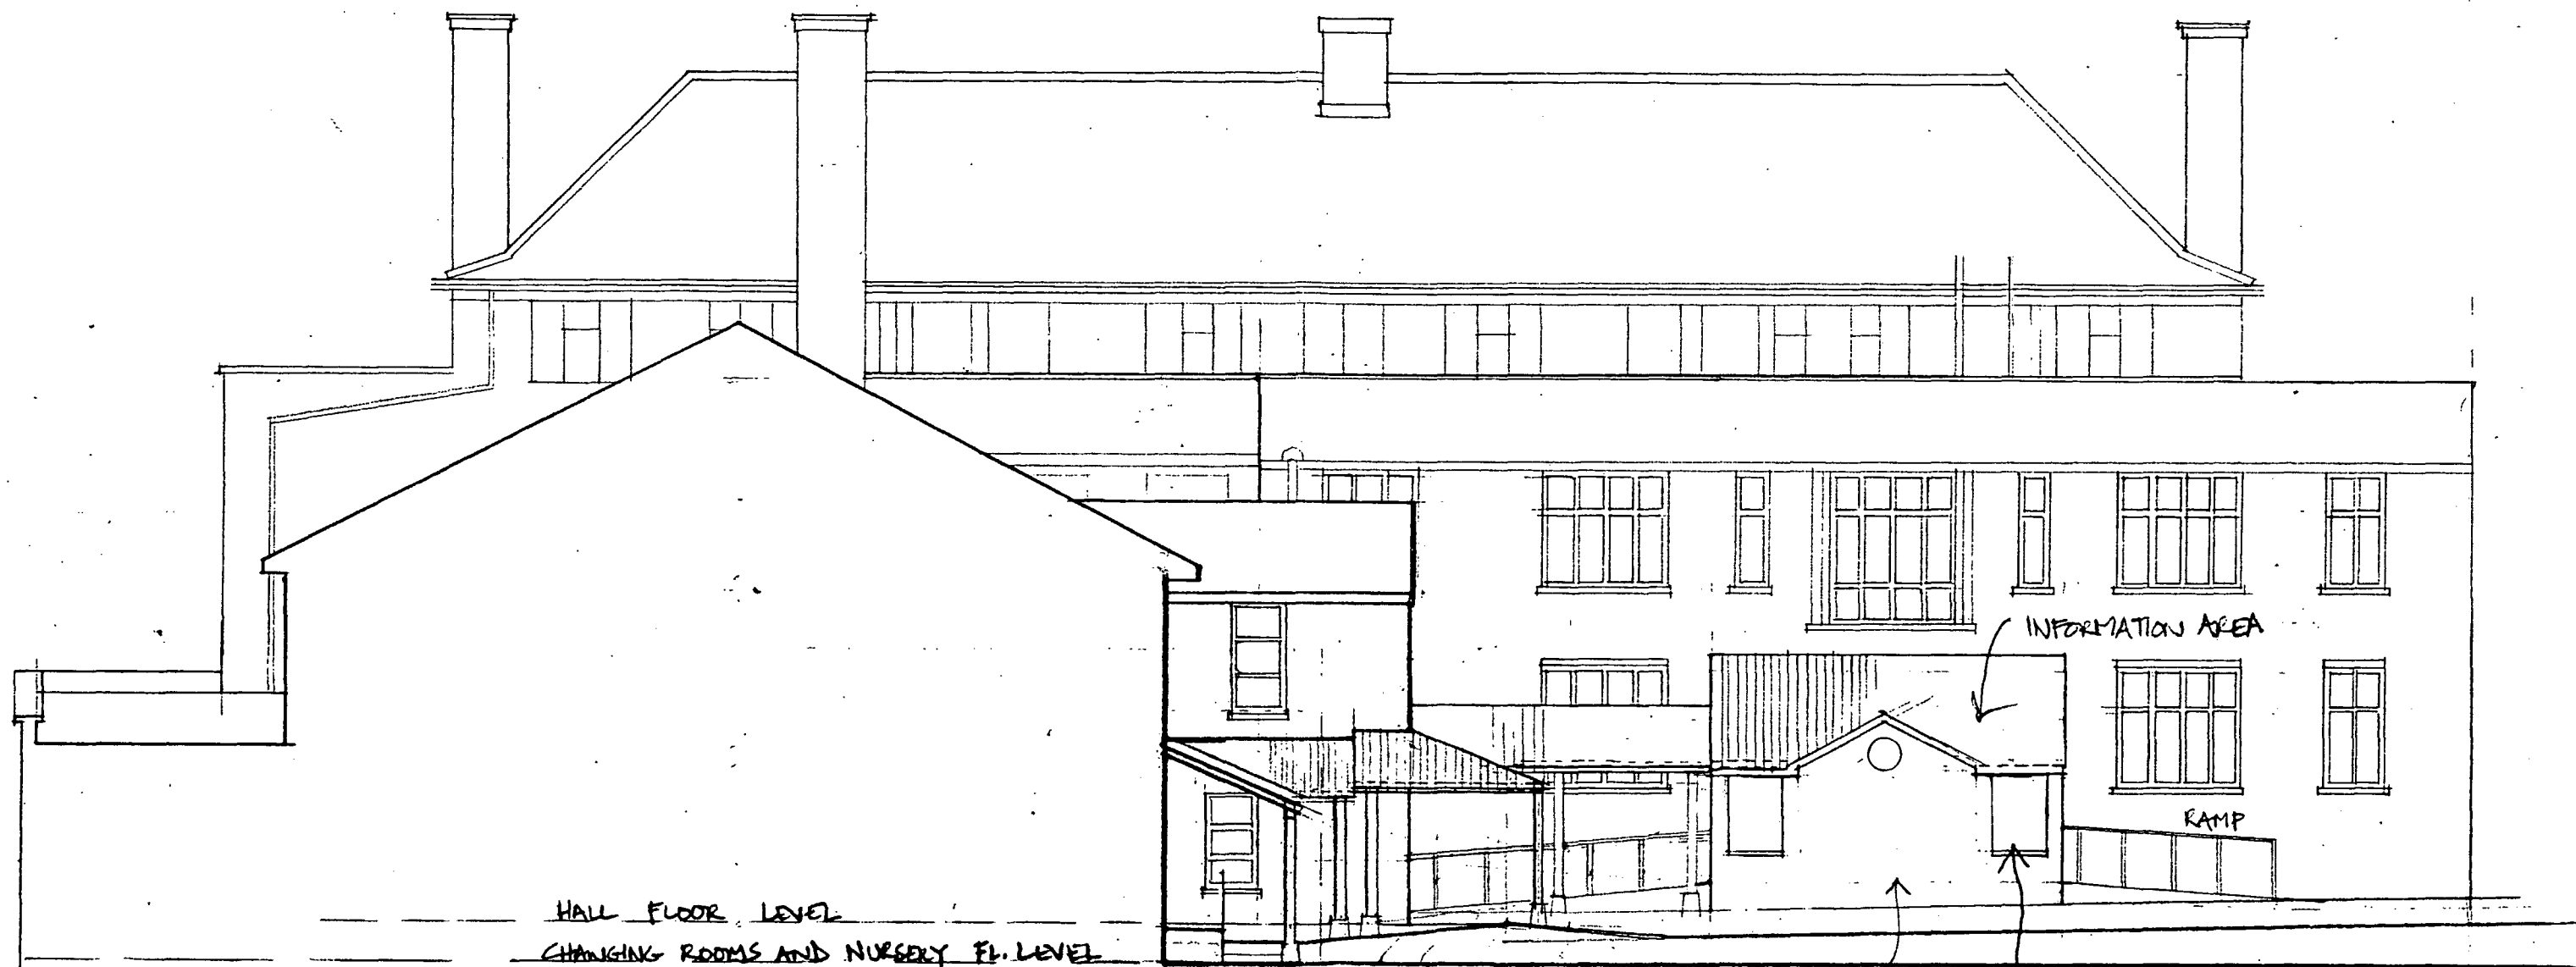

HALL FLOOR LEVEL

CHANGING ROOMS AND NURSERY FL. LEVEL

INFORMATION AREA

RAMP

FIXED LIGHT

FAIR FACE L.W. CONK. BLOCK

COVERED WAY AND 2-STORY
HALL ALL AS DRWG. NO. 77.

WEST ELEVATION.

TP 8500745

JONES & DENNIS ARCHITECTS
72 FORTIS GREEN
LONDON N2 9ED
01 883 3445
CLIENT
H. NICK.


JOB
'SPORTS'

TITLE
WEST
ELEVATION.

DATE
APR 85
SCALE
1:100

JOB NO.
185
DWG NO.
76

REVISION

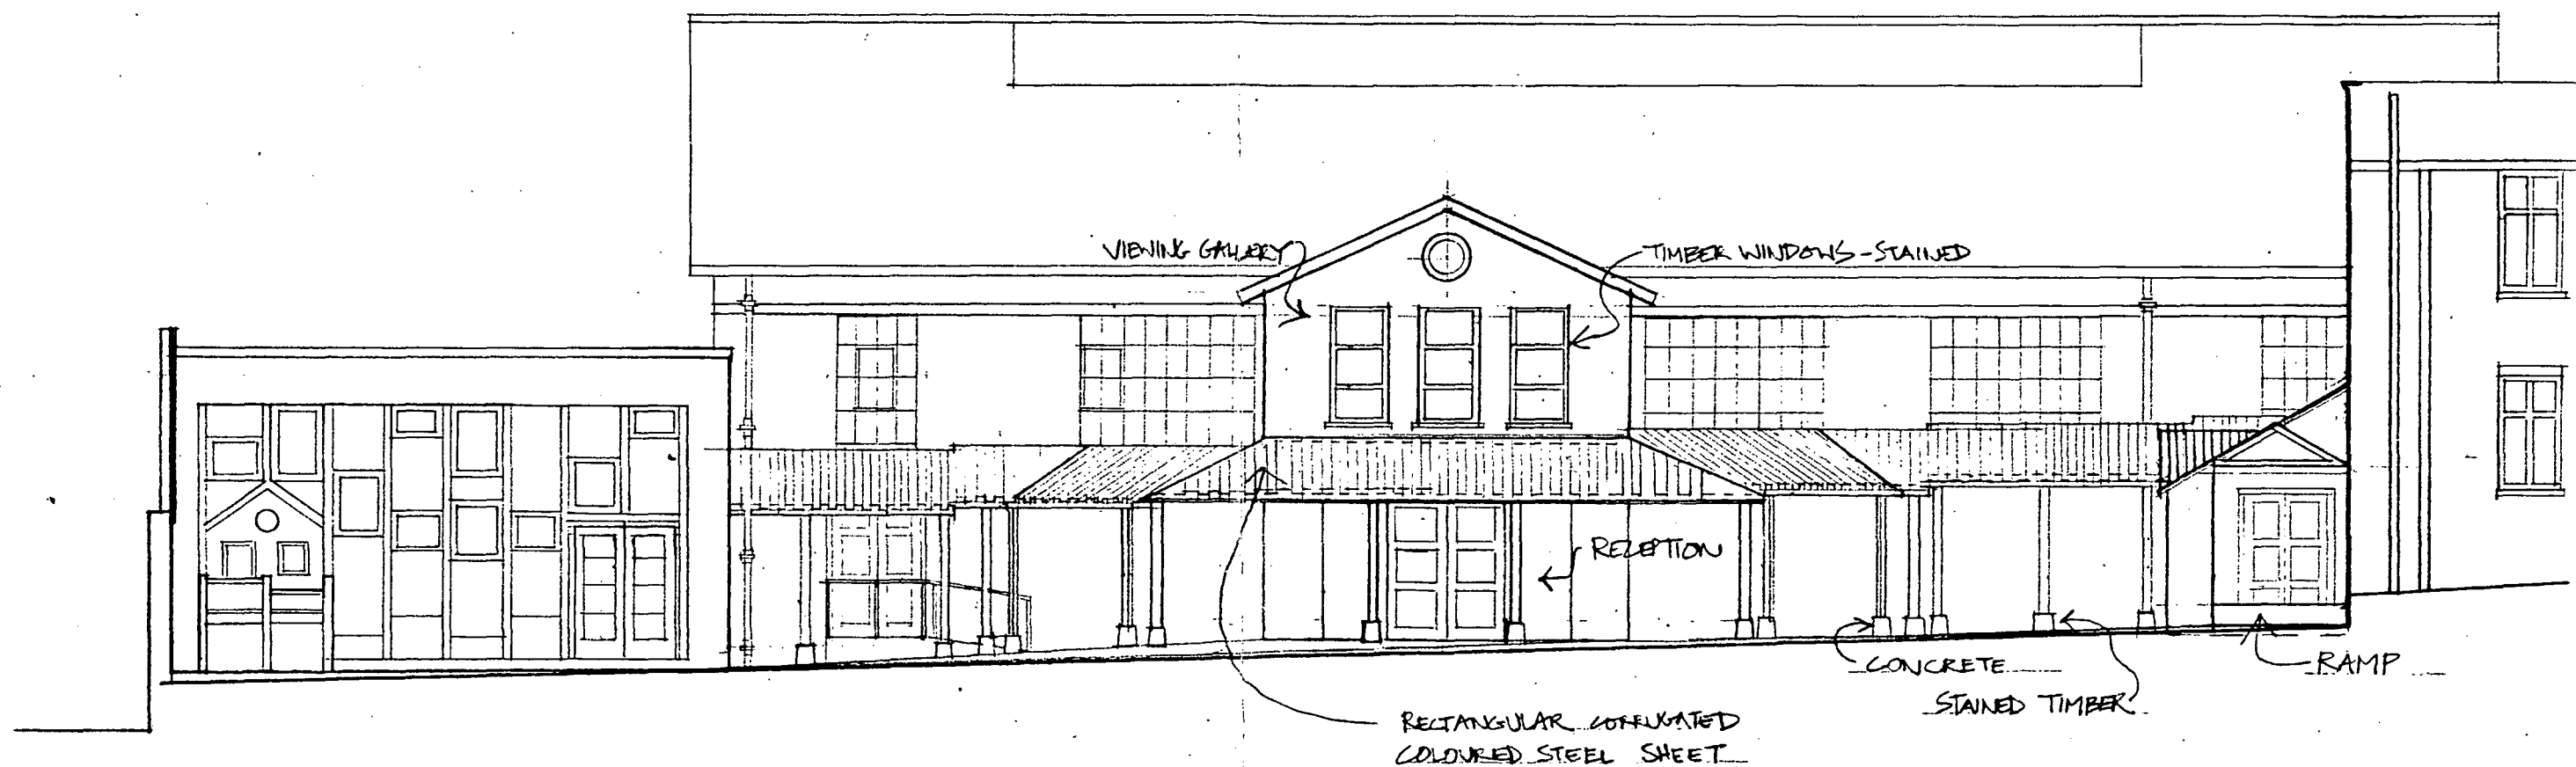

NORTH ELEVATION

TP8500745

JONES & DENNIS 72 FORTIS GREEN LONDON N2 9ED 01 883 3445 ARCHITECTS	CLIENT H.N.C.C.	JOB 'SPORTS'	TITLE NORTH ELEVATION	DATE APR 85 SCALE 1:100	JOB NO 185 DWG NO 77	REVISION
---	---------------------------	------------------------	------------------------------------	--	---	-----------------