


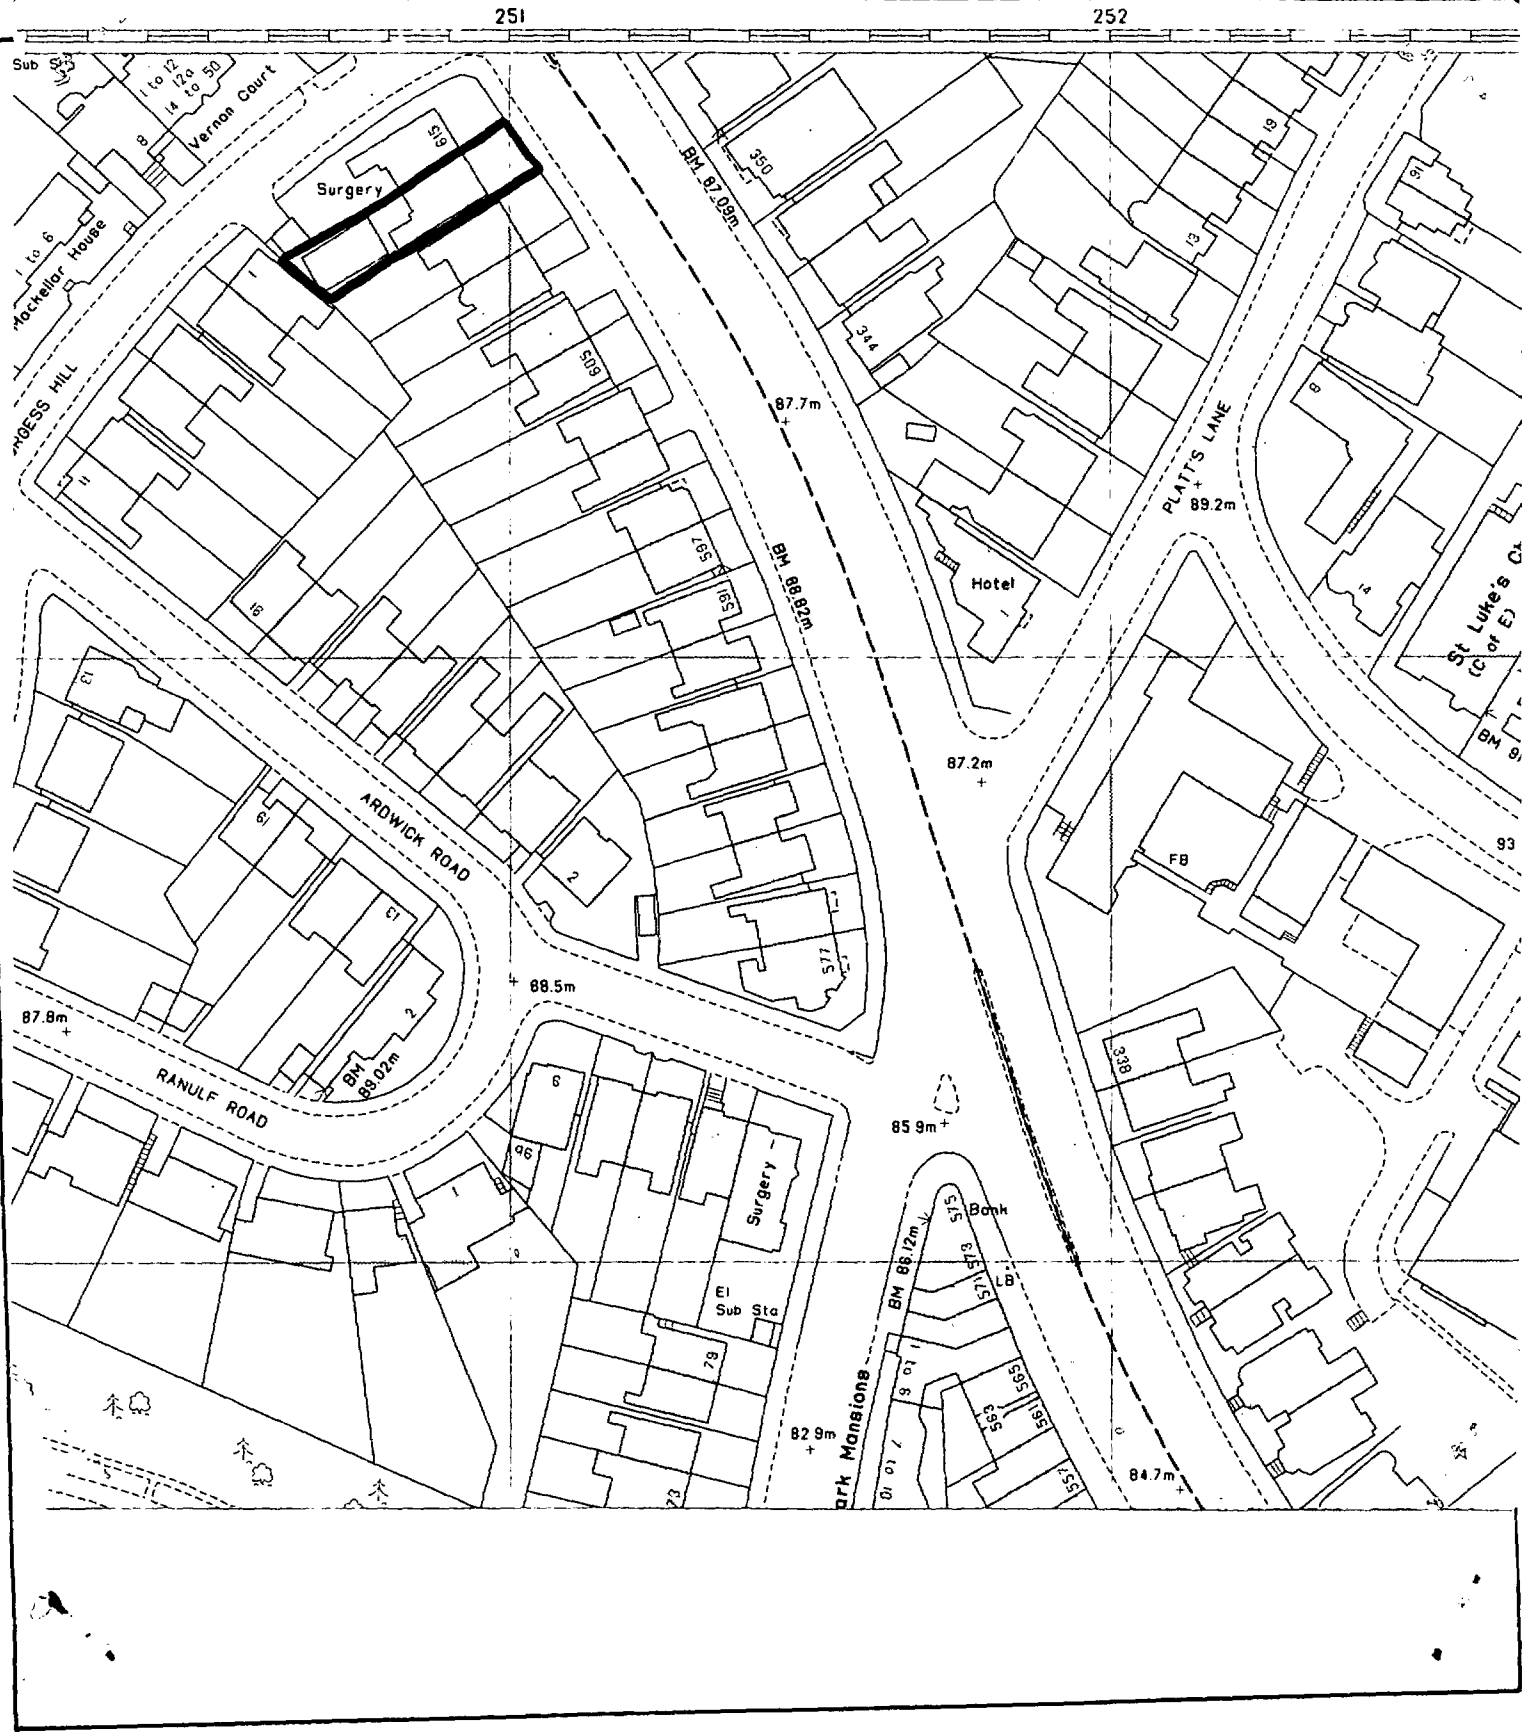

London Borough of Camden
Town and Country Planning Act 1971 (sections 36 & 37)
APPLICATION DATED

Premises 613 Finchley Rd
 Verged RED above


Scale
 ↑ North

LONDON BOROUGH OF CAMDEN
TOWN AND COUNTRY PLANNING ACTS

11 SEP 1985

PLANS ~~NOT A~~ ^{APPROVED} ~~TO BE~~
ON BEHALF OF THE COUNCIL

TP 8501423

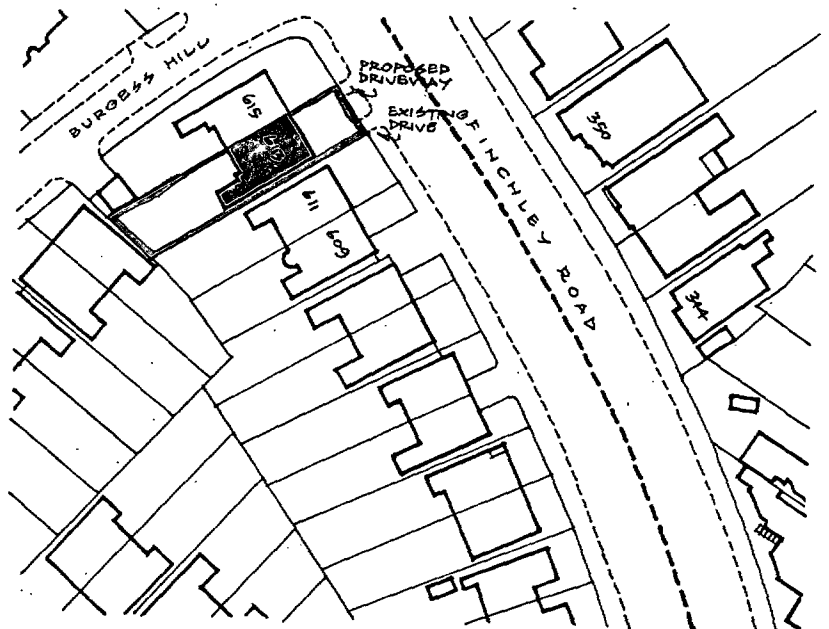

SITE PLAN: OS TO 2585 NW

PROPOSED DRIVEWAY
613 FINCHLEY ROAD
LONDON NW3

SCALE: OS TO 2585 NW: 1:1250
DATE: 1 AUGUST 1985

J D STARLING
23 SHEFFIELD TERRACE
LONDON W8 7NQ

DRAWING NO PR. 10