



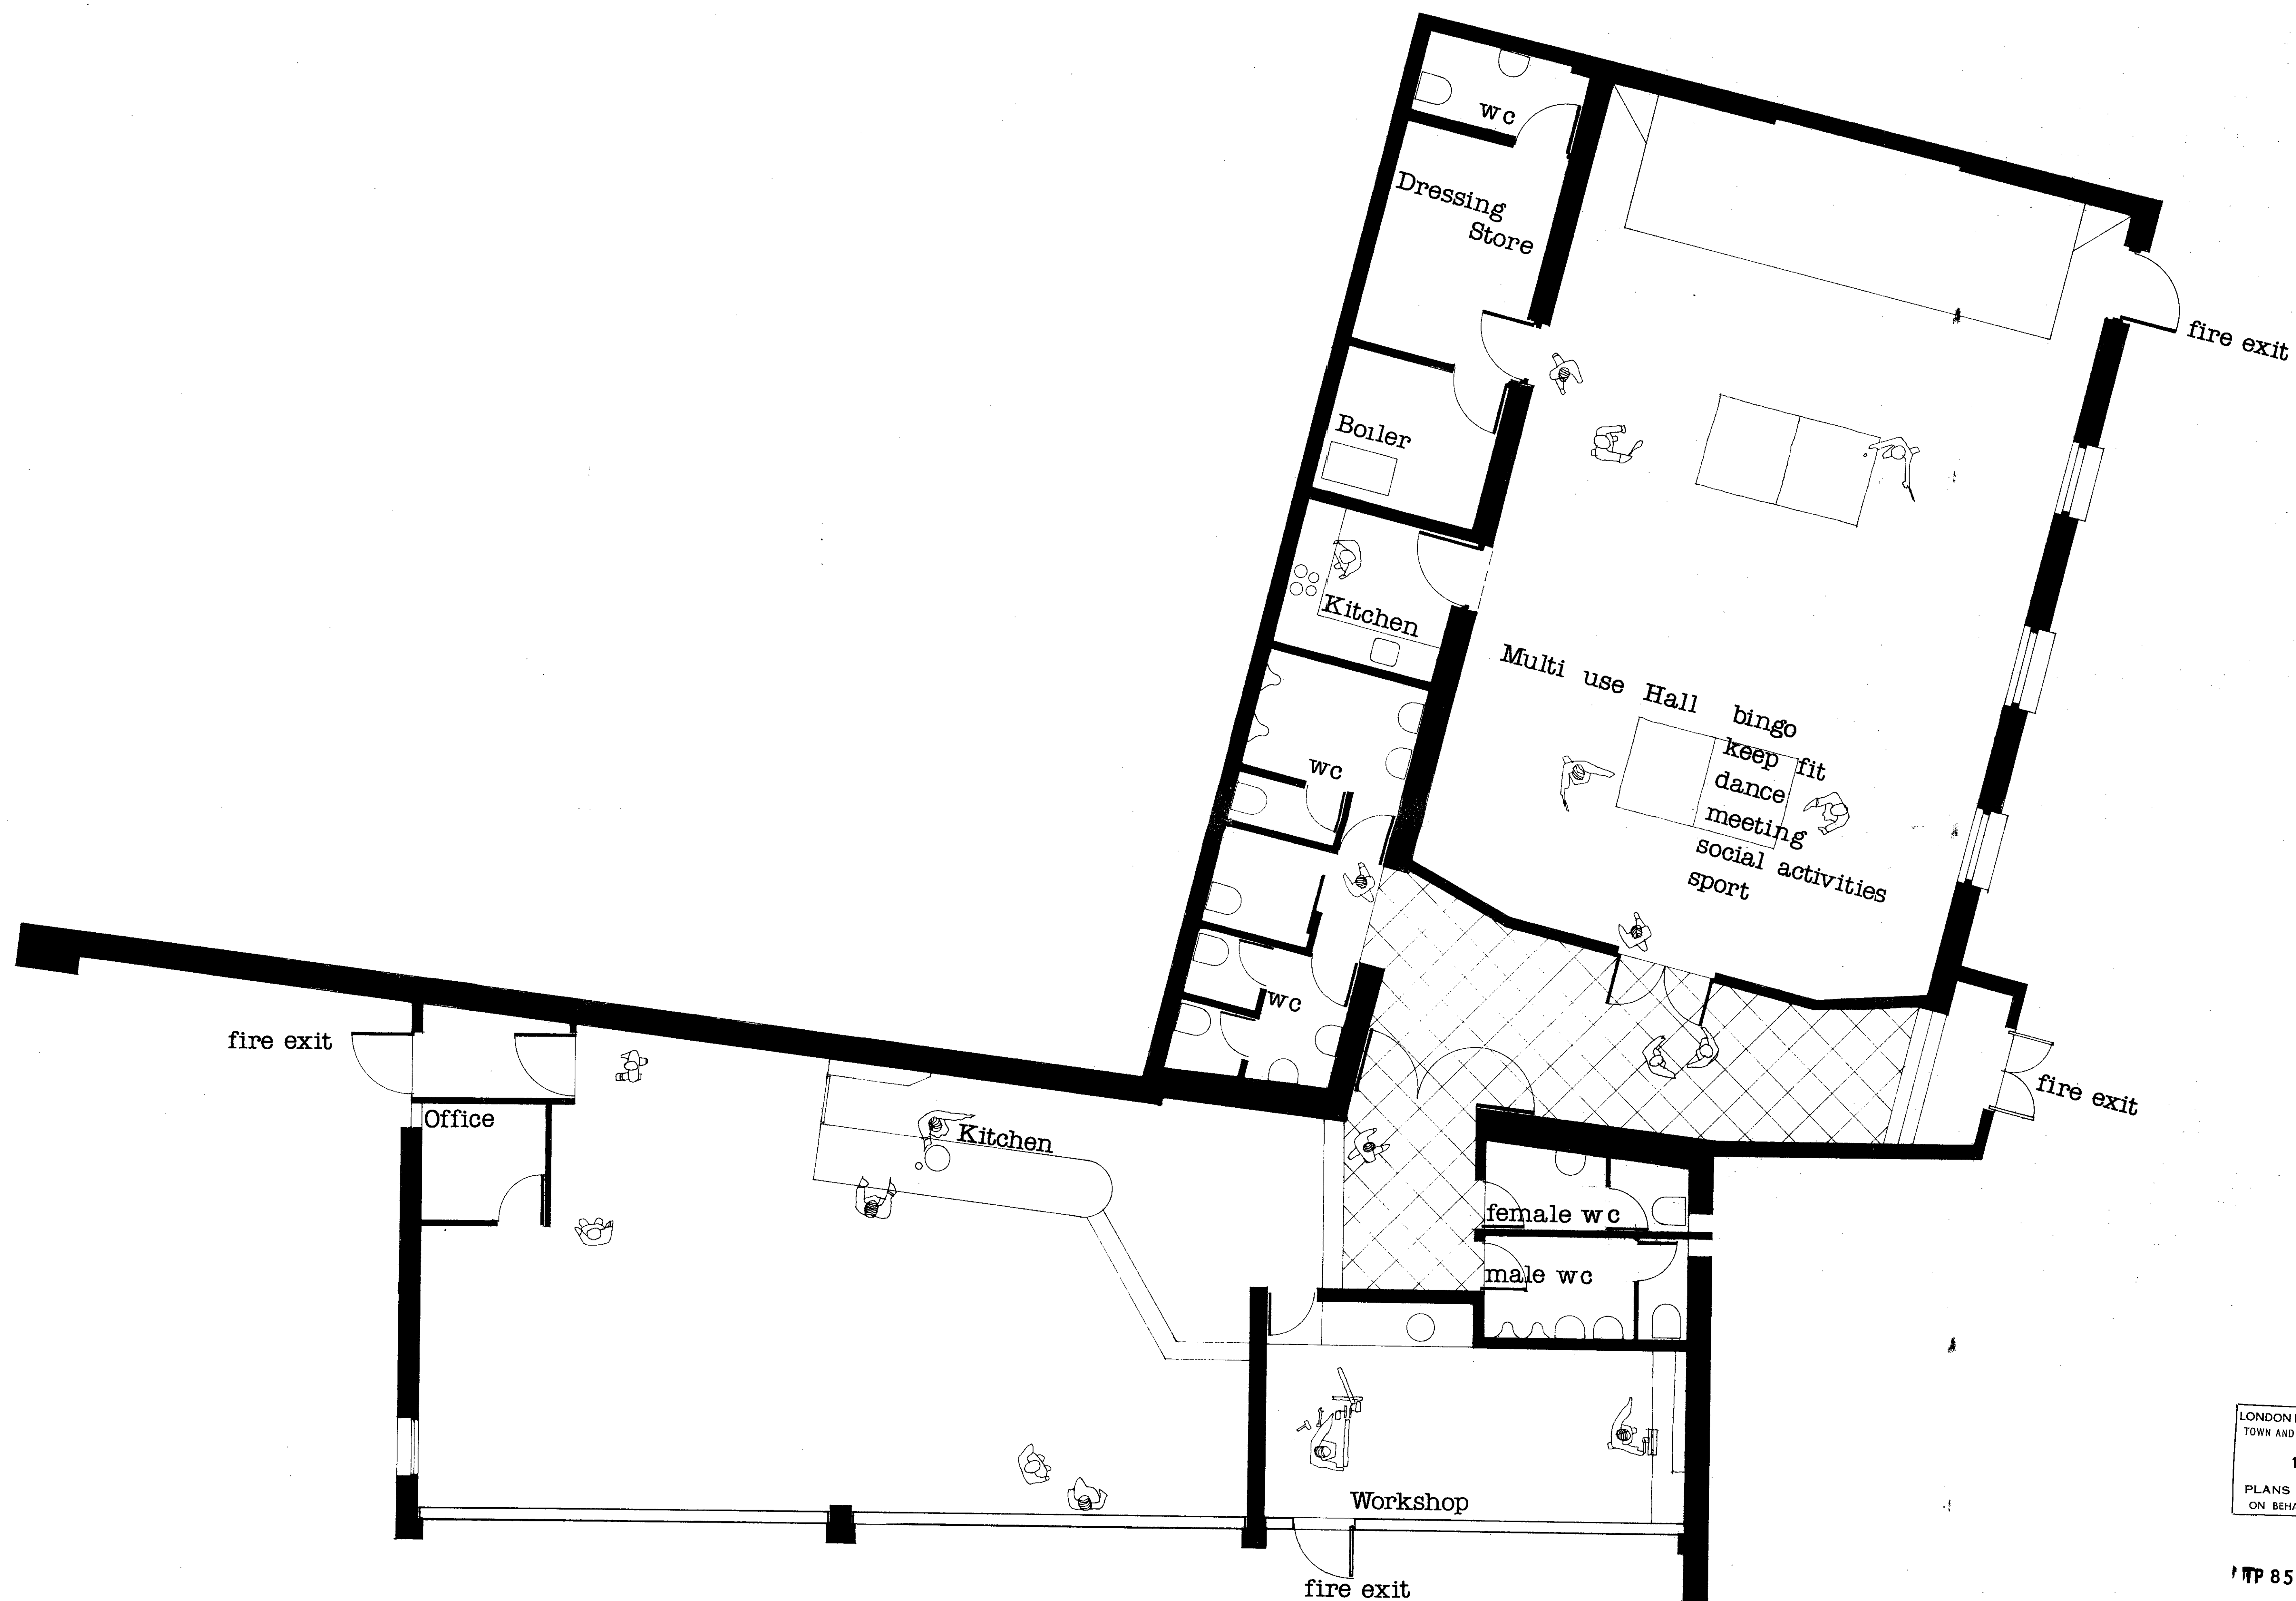

LONDON BOROUGH OF CAMDEN
TOWN AND COUNTRY PLANNING ACTS
16 OCT 1985
APPROVED
PLANS ~~NOT APPROVED~~
ON BEHALF OF THE COUNCIL

TP 8501509


HIGHGATE NEWTOWN YOUTH FACILITY

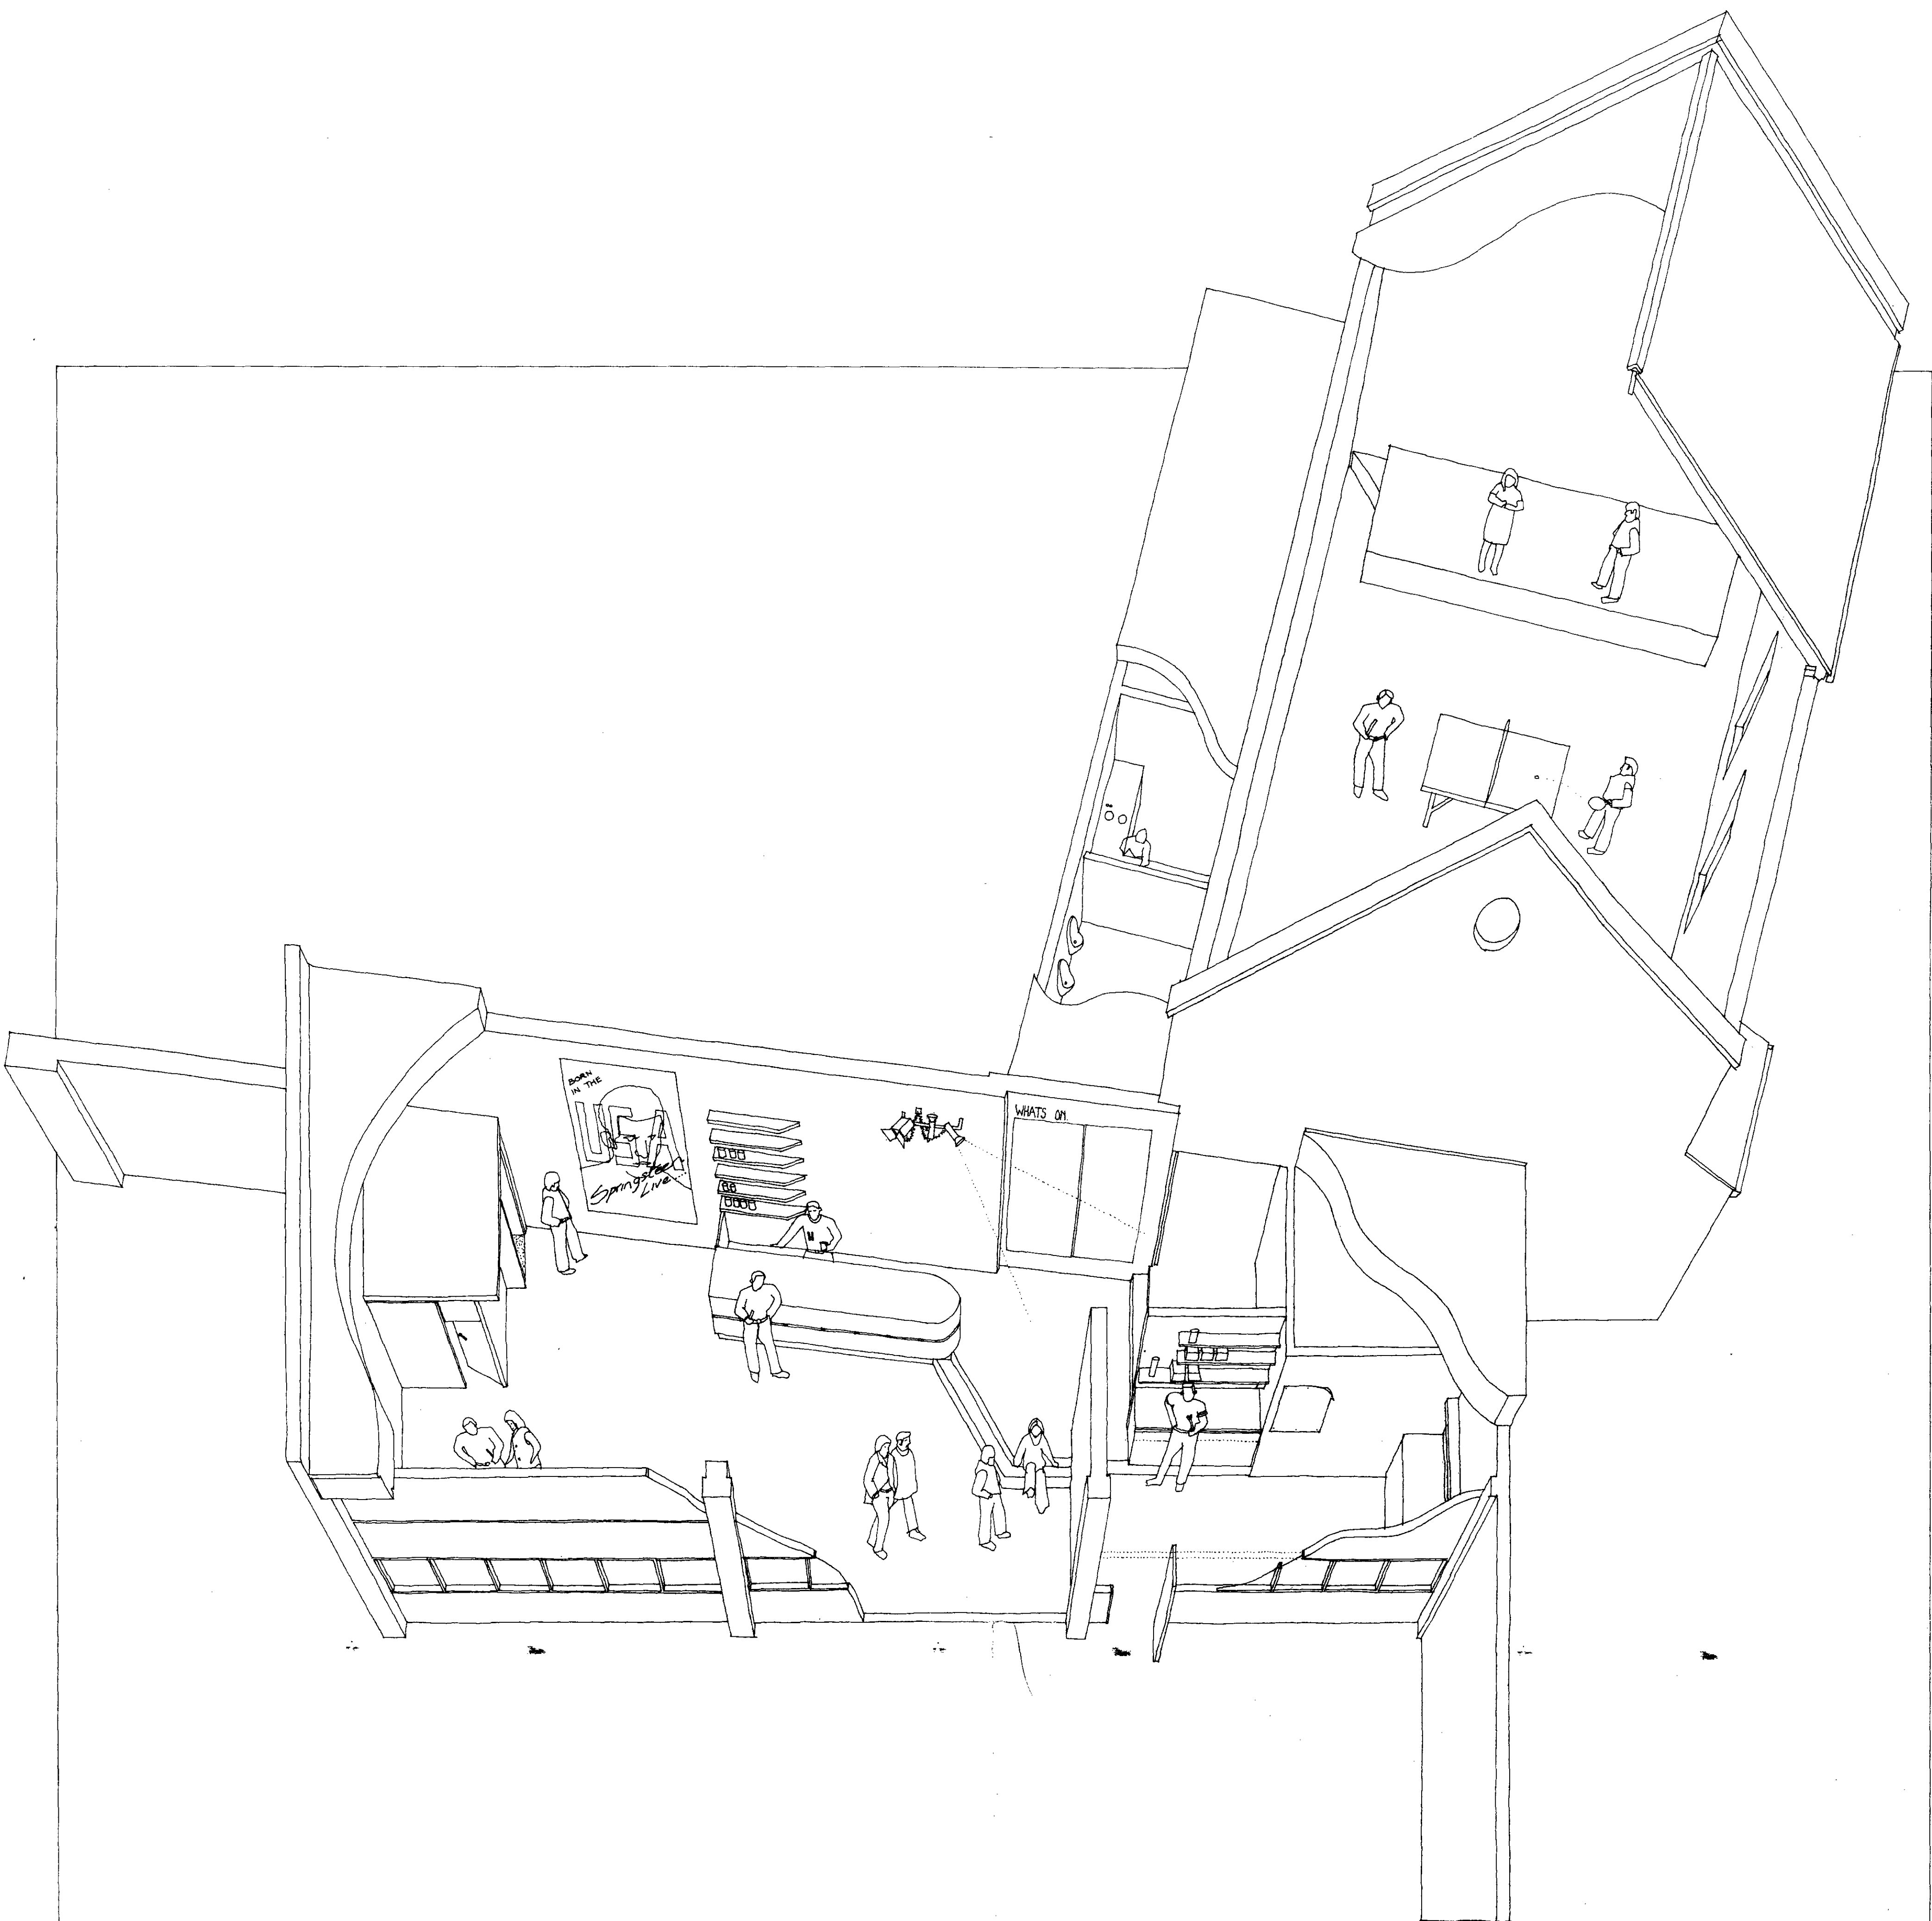


HIGHGATE NEWTOWN YOUTH FACILITY

LONDON BOROUGH OF CAMDEN
 TOWN AND COUNTRY PLANNING ACT 1990
 16 OCT 1985
 APPROVED
 PLANS NOT APPROVED
 ON BEHALF OF THE COUNCIL


TP 8501509

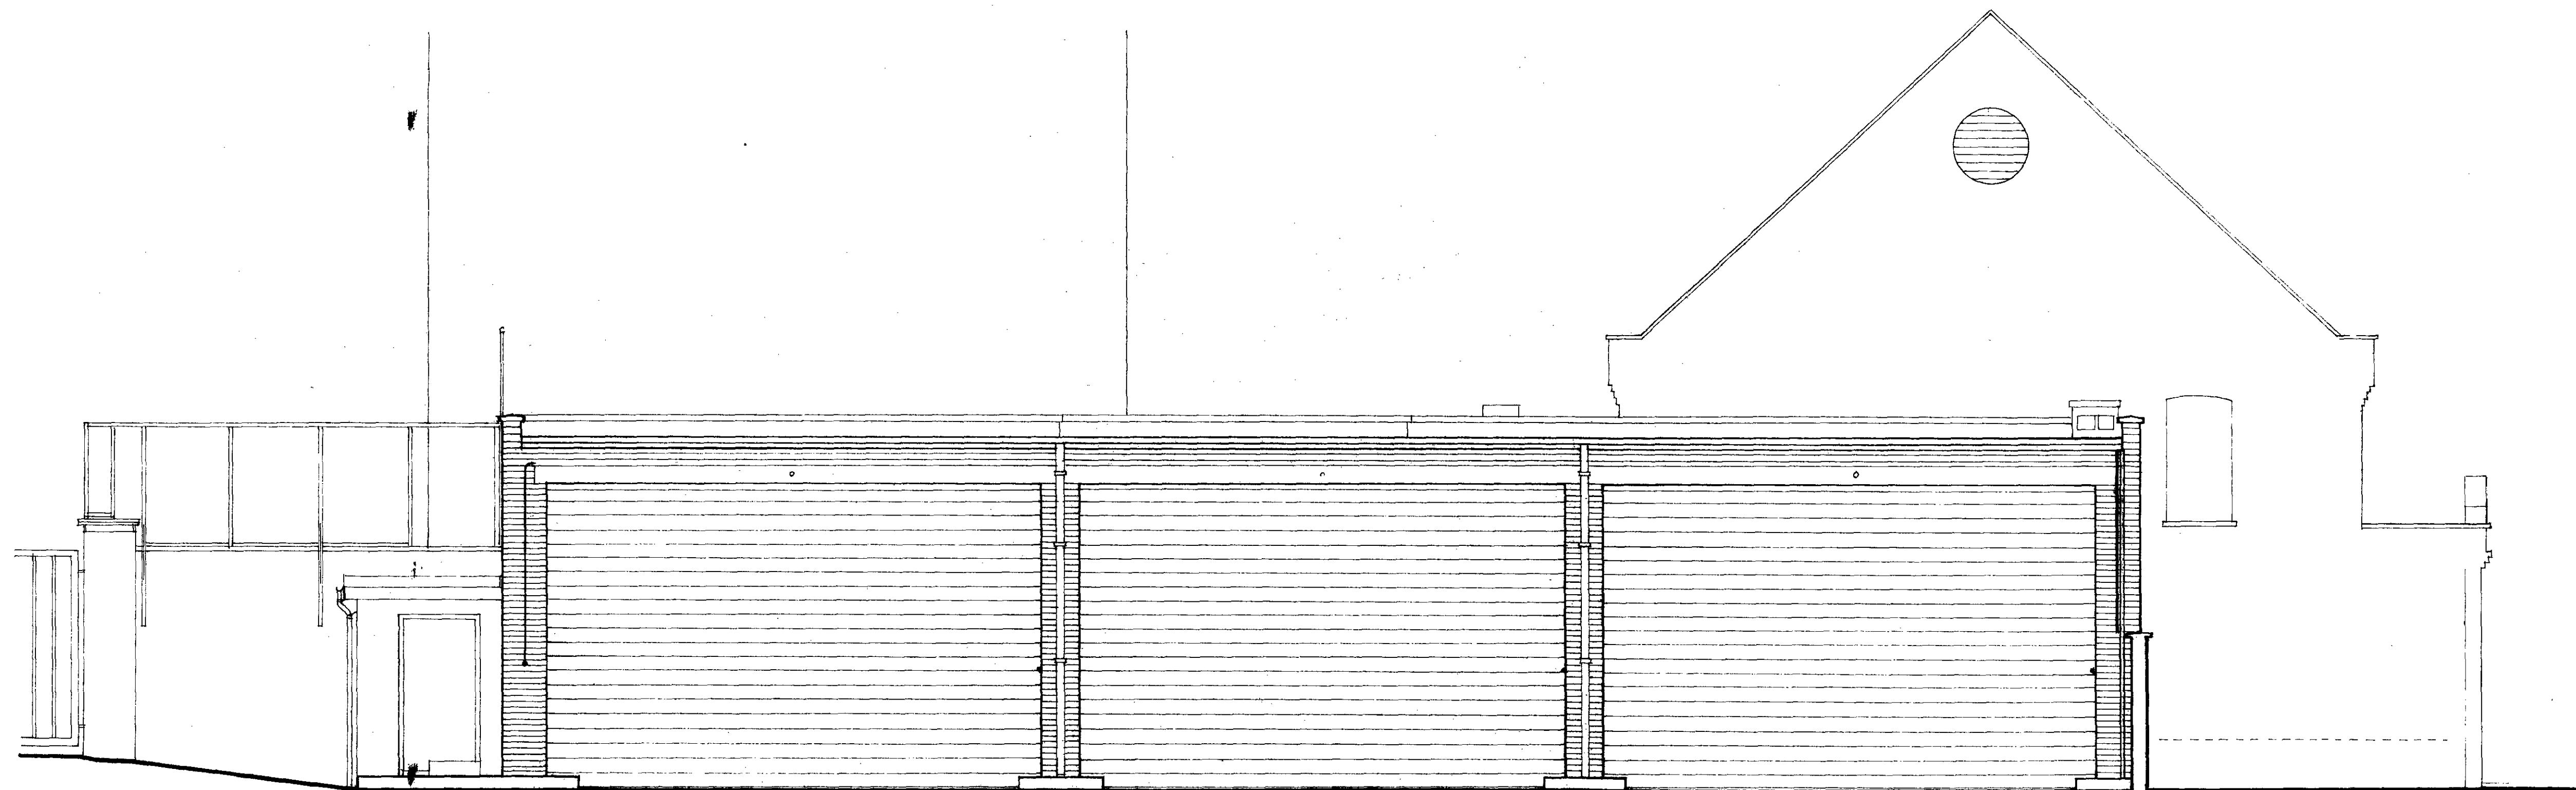


TANK GARAGE ELEVATION

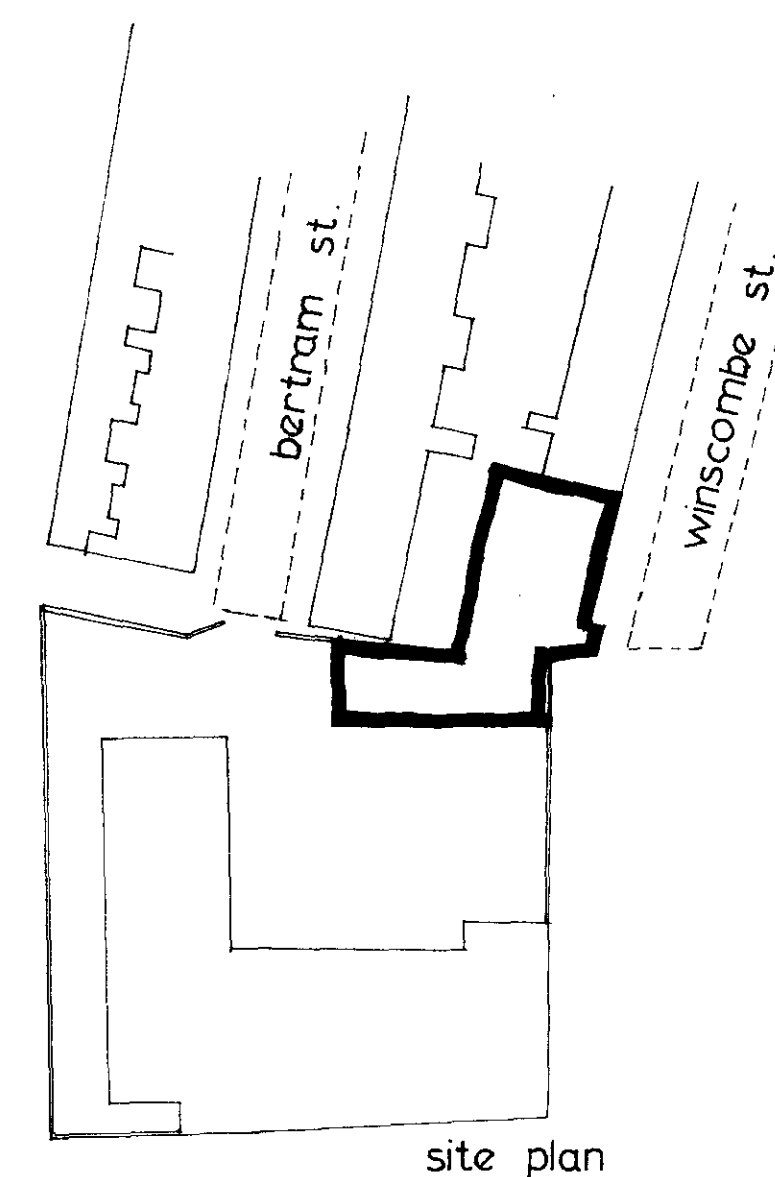

site plan

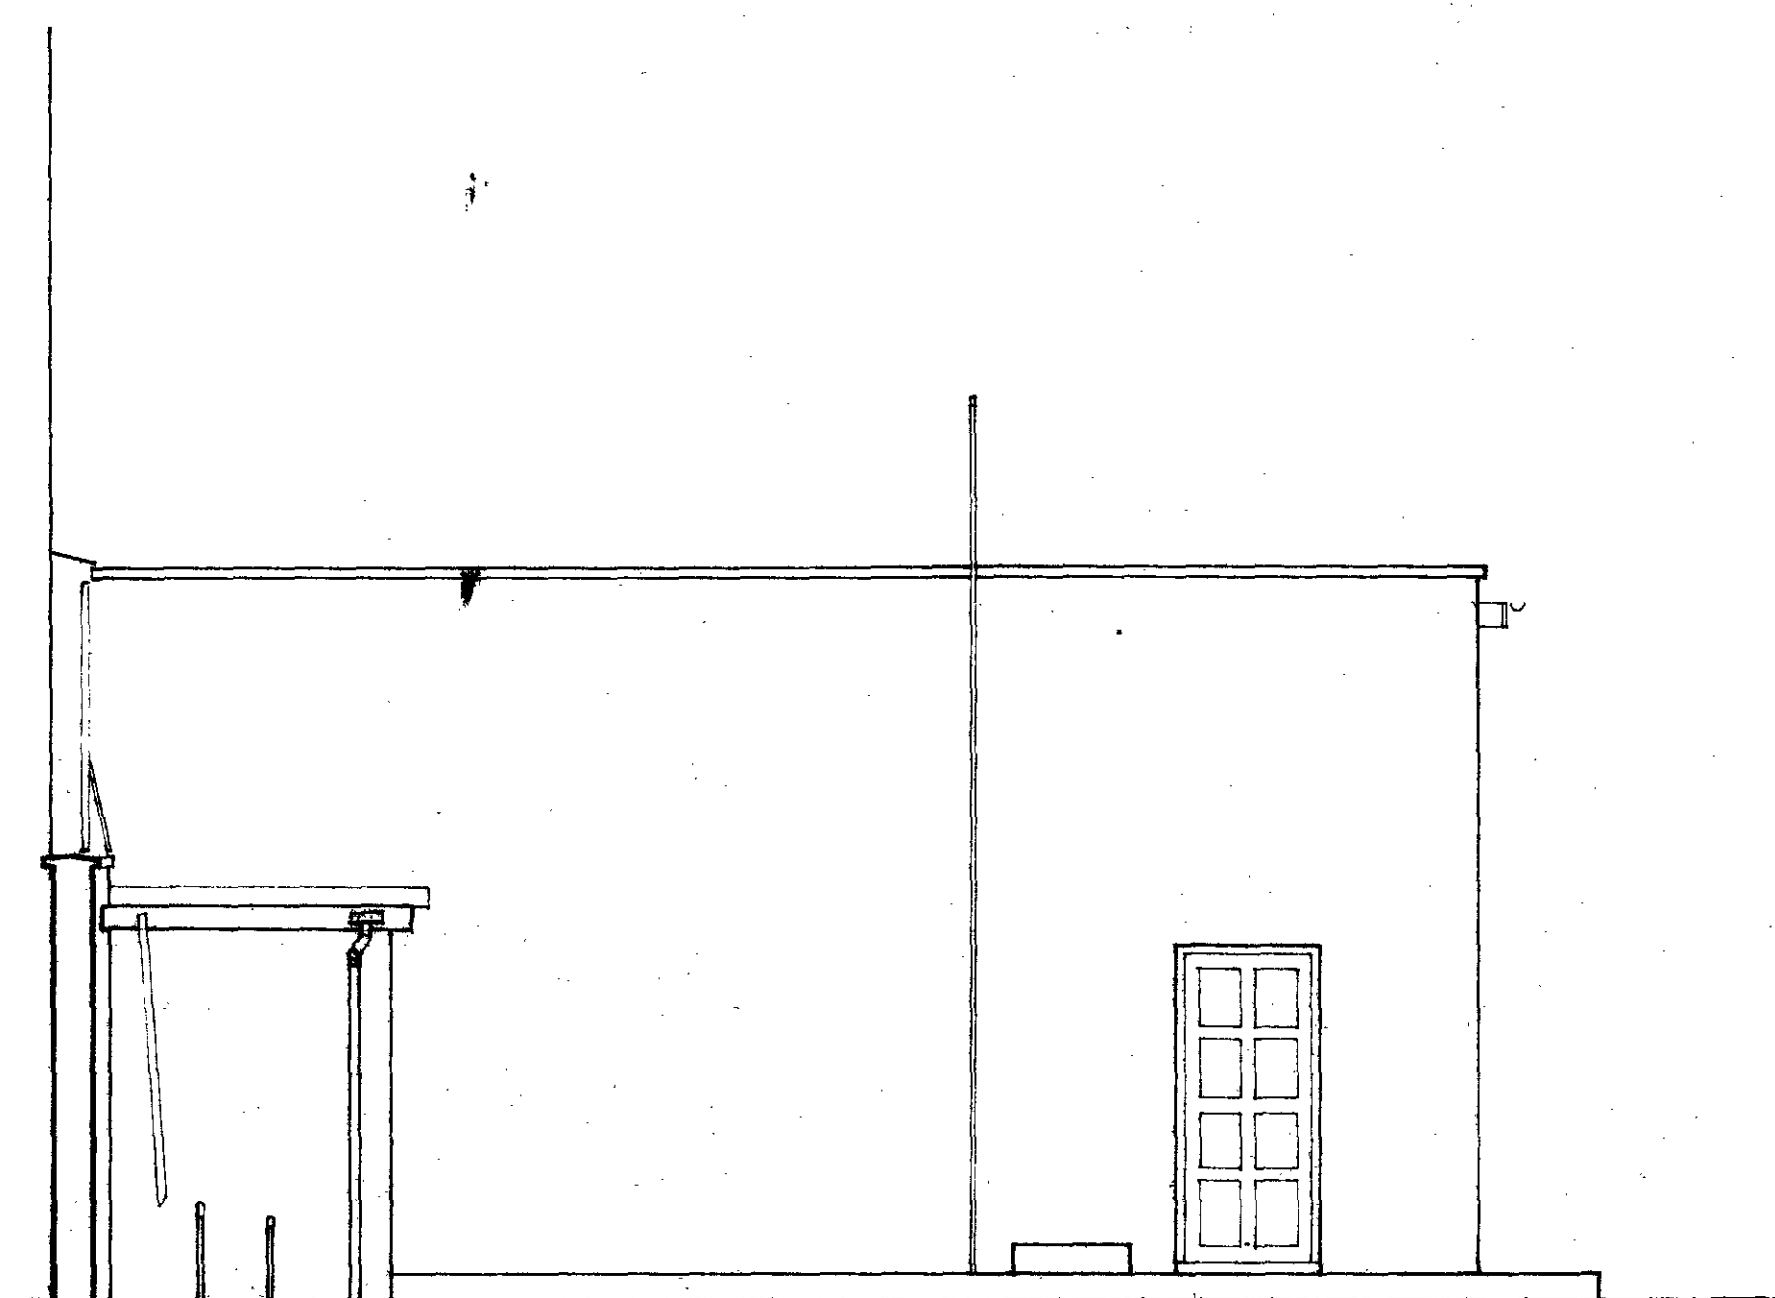

SIDE ELEVATION TO TANK GARAGES

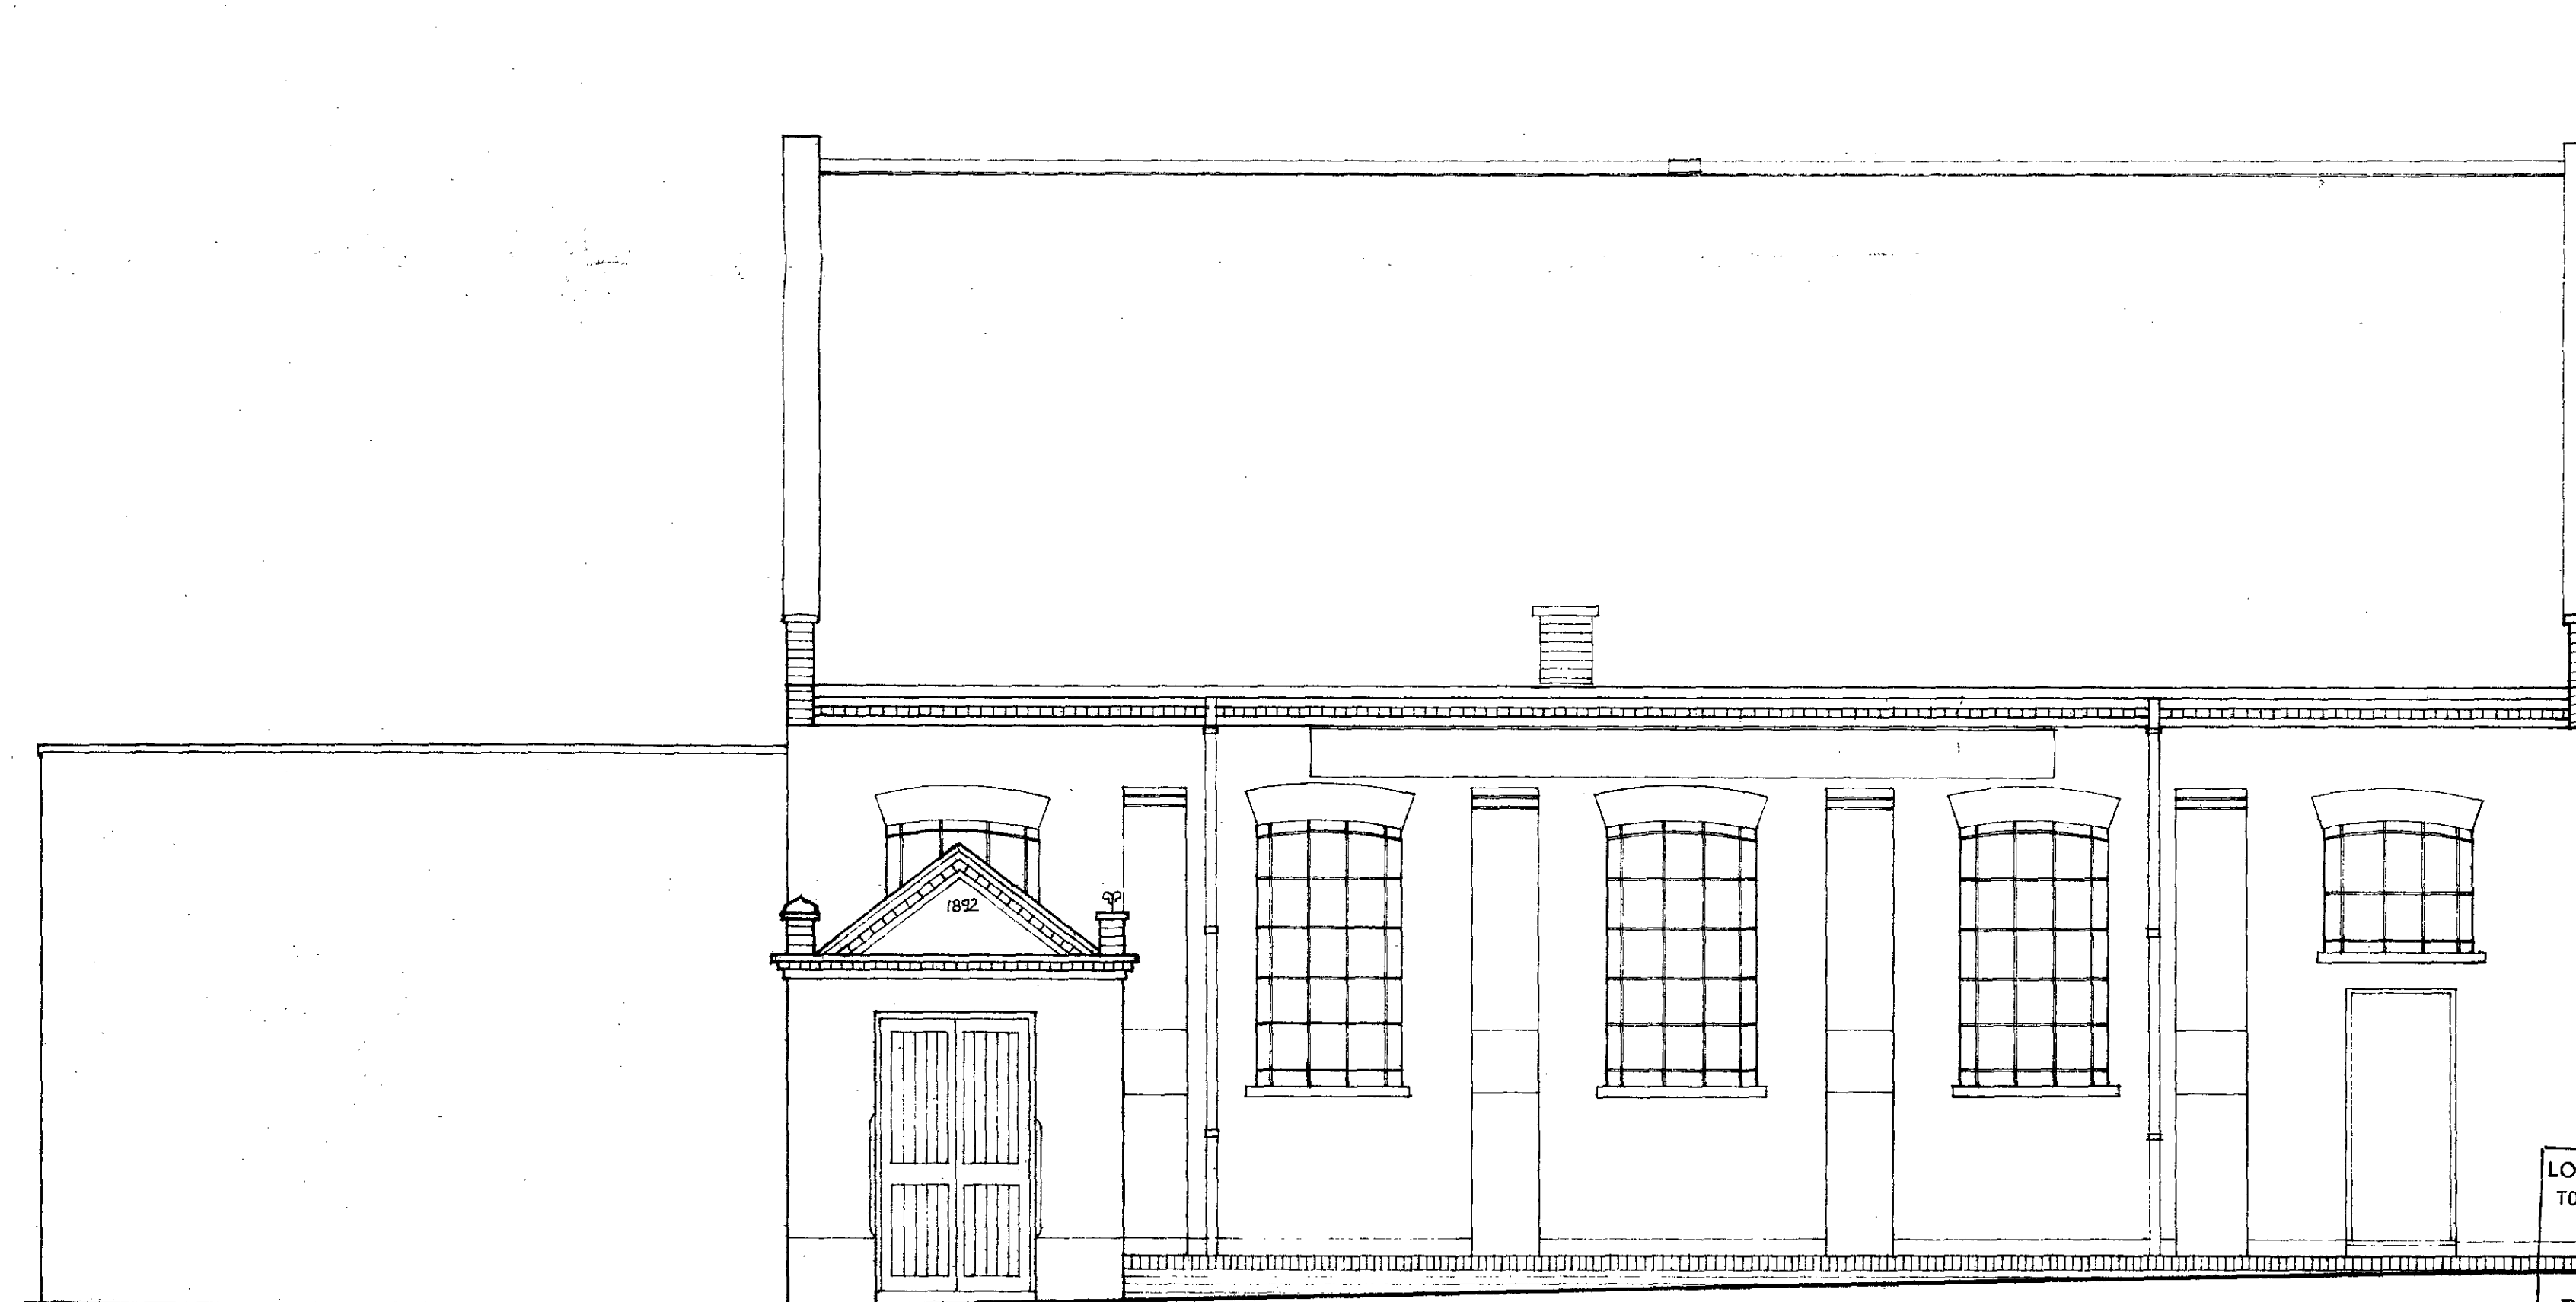


ELEVATION TO WINSCOMBE ST


LONDON BOROUGH OF CAMDEN
TOWN AND COUNTRY PLANNING ACTS
16 OCT 1985
PLANS ~~NOT~~ APPROVED
ON BEHALF OF THE COUNCIL

TP 8501509


Robert Macdonald Associates 80 Lambie St. London NW5 Telephone No. 01-267 7567			Title HIGHGATE NEW TOWN YOUTH FACILITY Existing buildings - survey	
			Type of Drawing	
Drawn	Checked	Date	Scales 1:50	
Reference Document			Drawing No	
Classification	Set of	Sheet No.	HNT/D/03	
			☐ Prelim ☐ Final Revision	

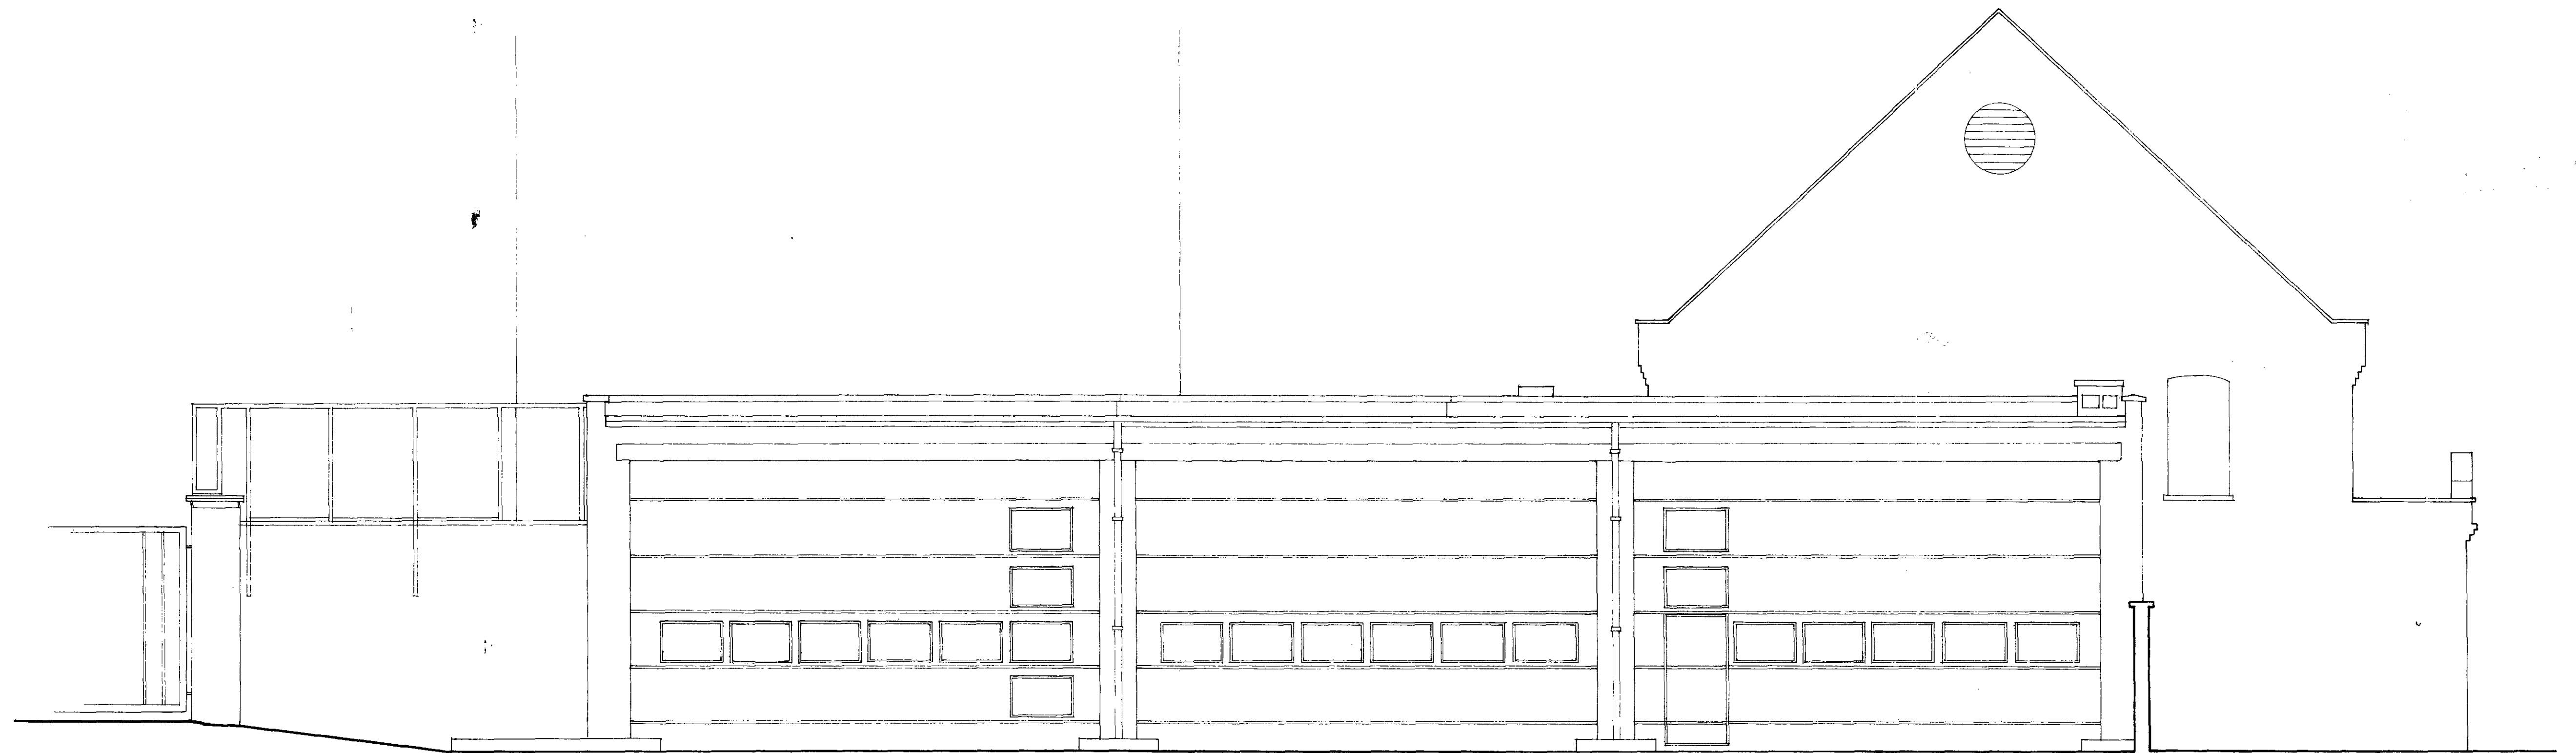

TANK GARAGE ELEVATION

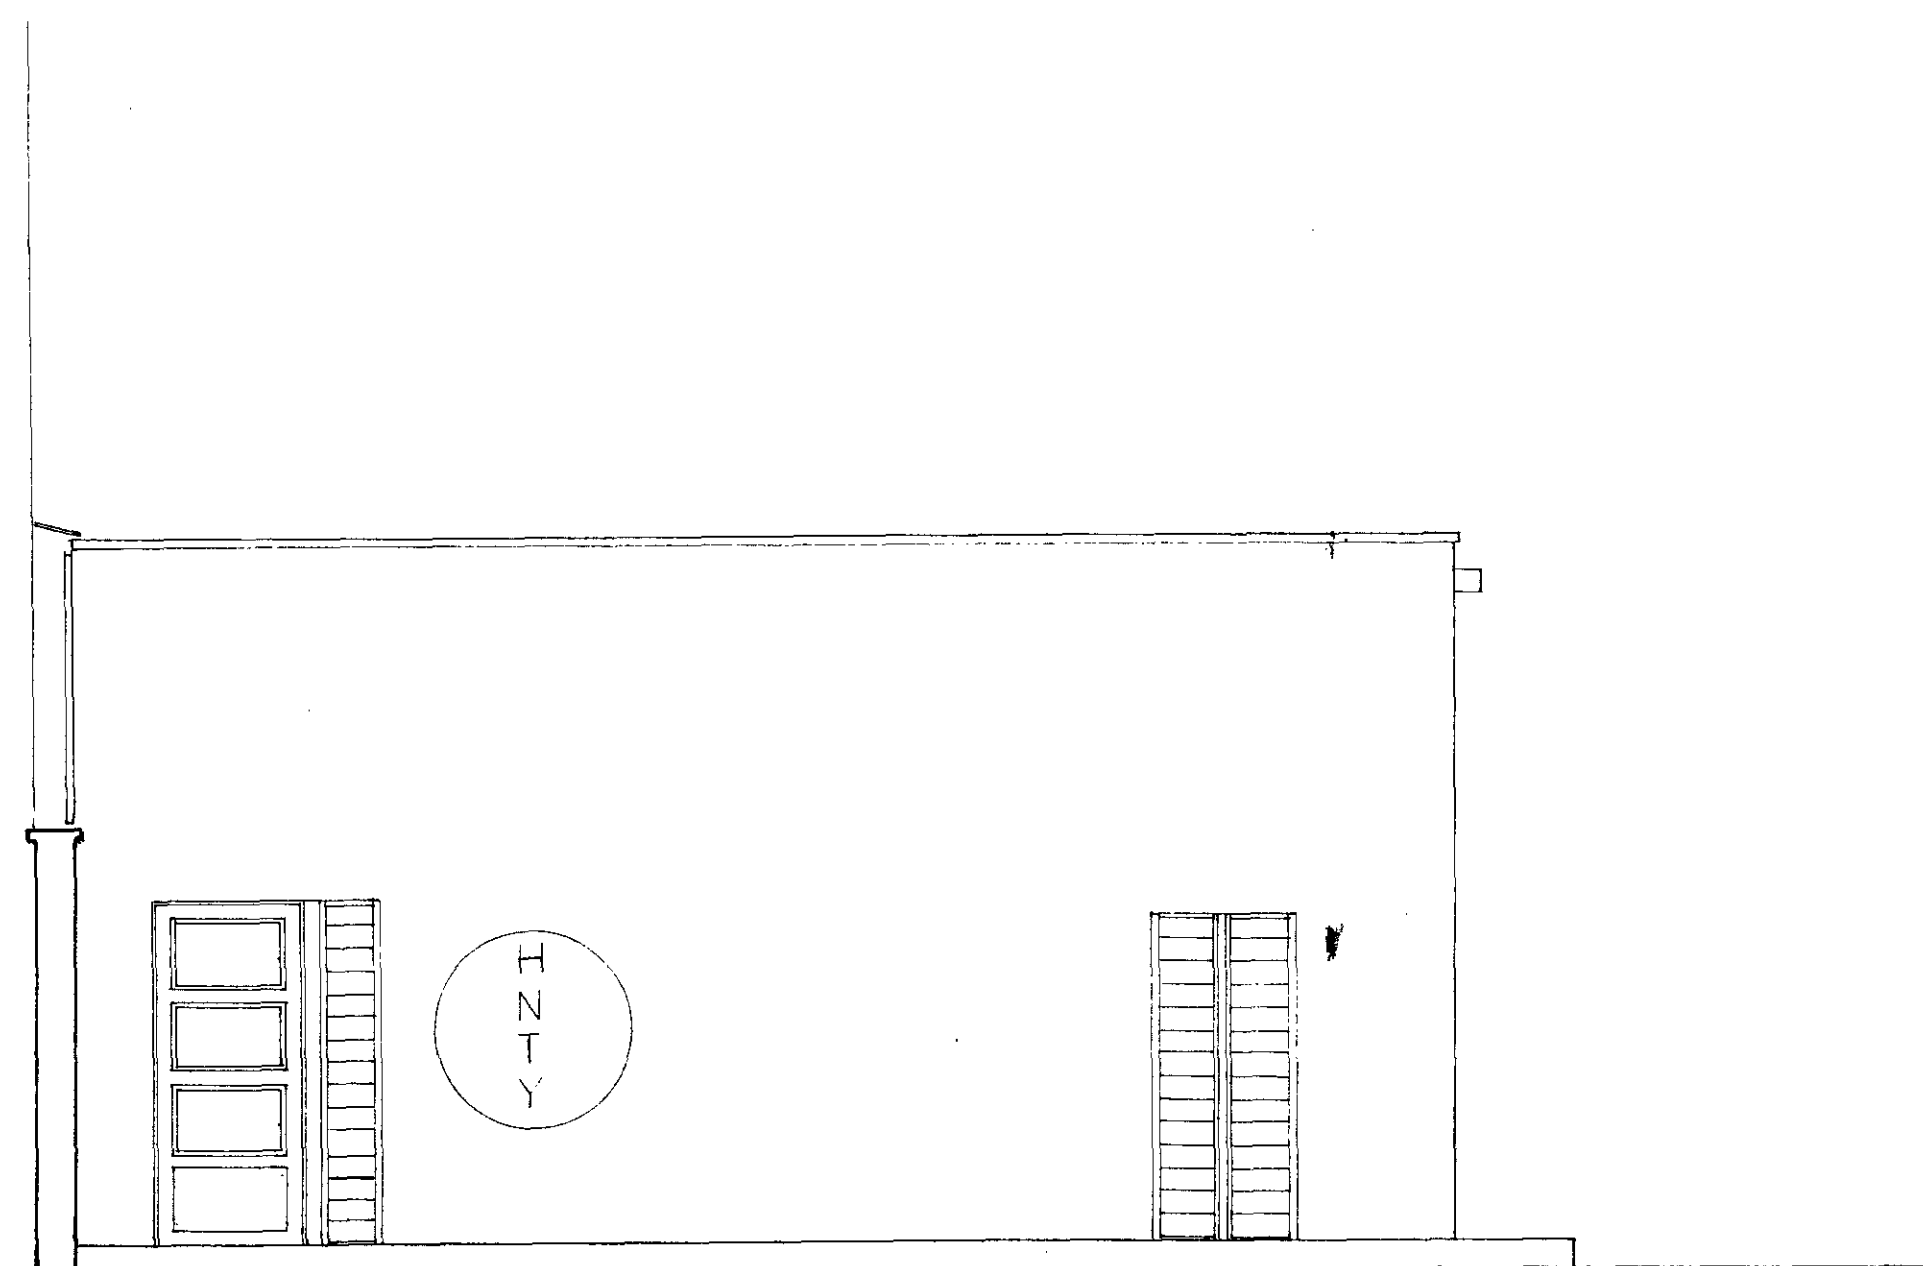

SIDE ELEVATION

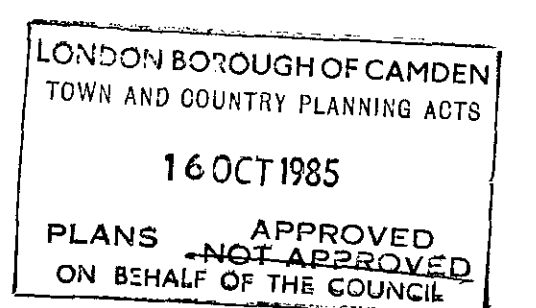

TP 8501509

Robert Macdonald Associates 80 Lambie St. London NW5 Telephone No. 01-267 7567				Title HIGHGATE NEW TOWN YOUTH FACILITY PROPOSED ALTERATIONS TO ELEVATIONS	
				Type of Drawing	
Drawn		Checked	Date 28.8.85	Scale 1:50	
Reference Document				Drawing No HNT/D/O4	
Classification		Set of	Sheet No.	☐ Prelim ☒ Final Revision	