




GROUND FLOOR PLAN

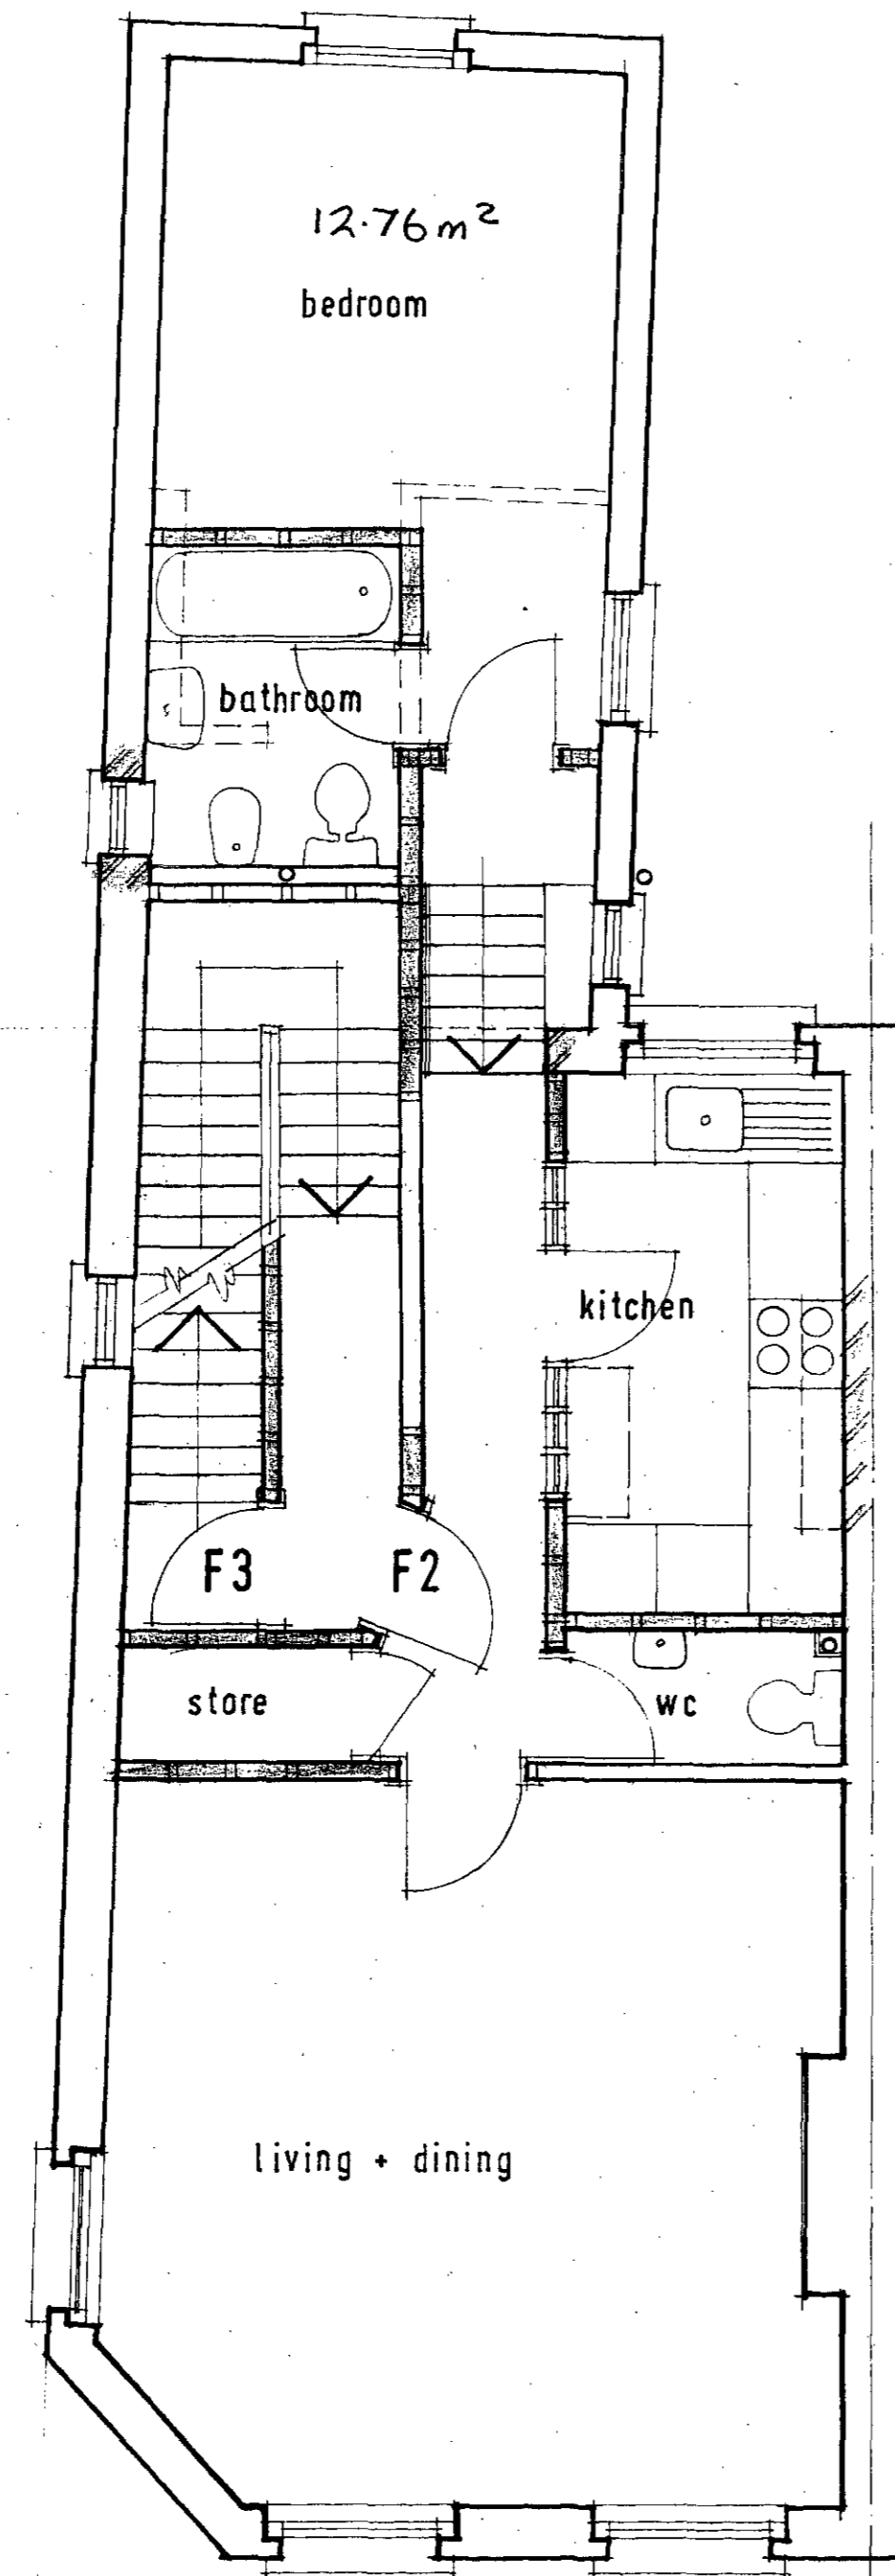


FIRST FLOOR PLAN

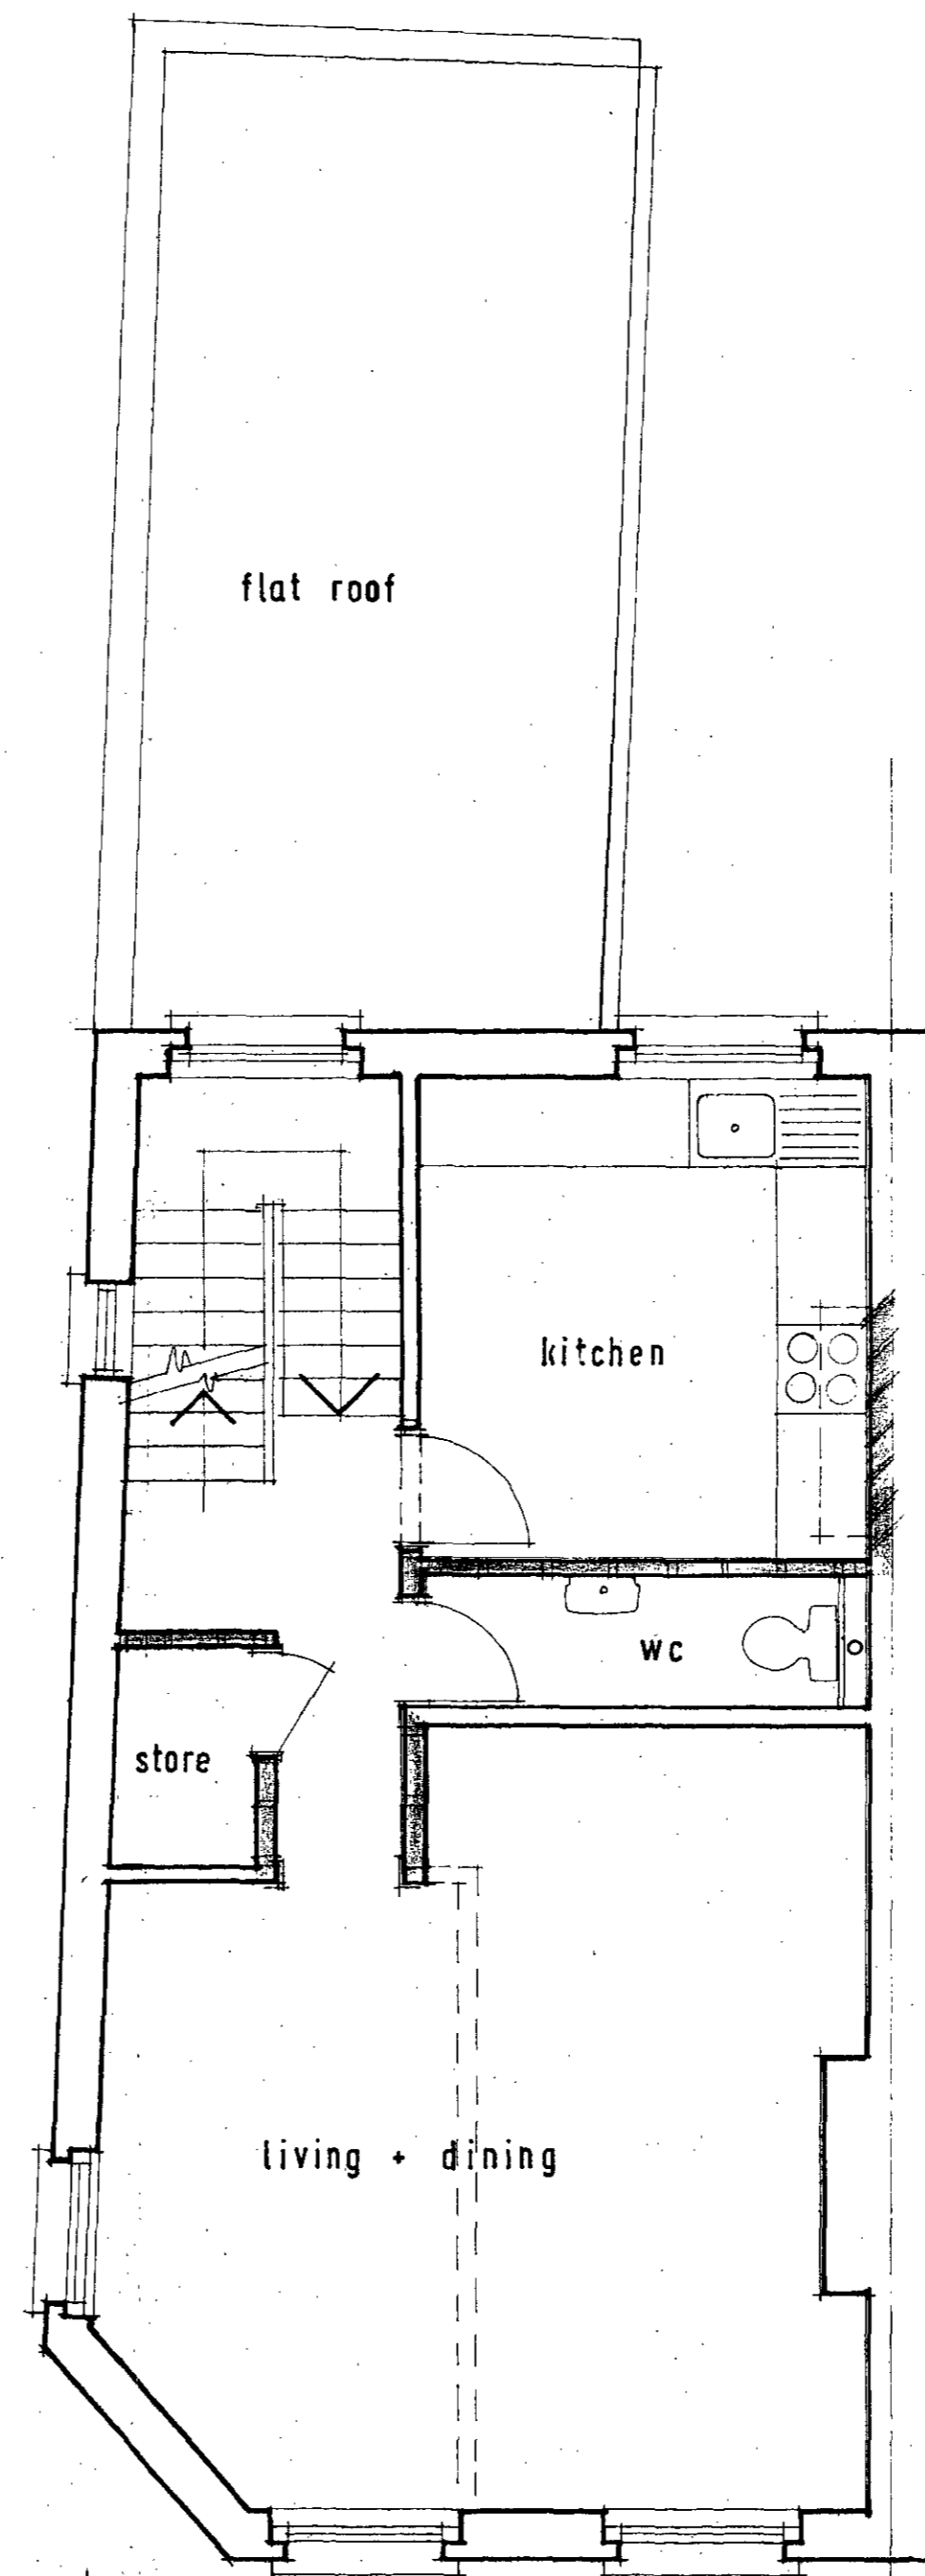

SECOND FLOOR PLAN

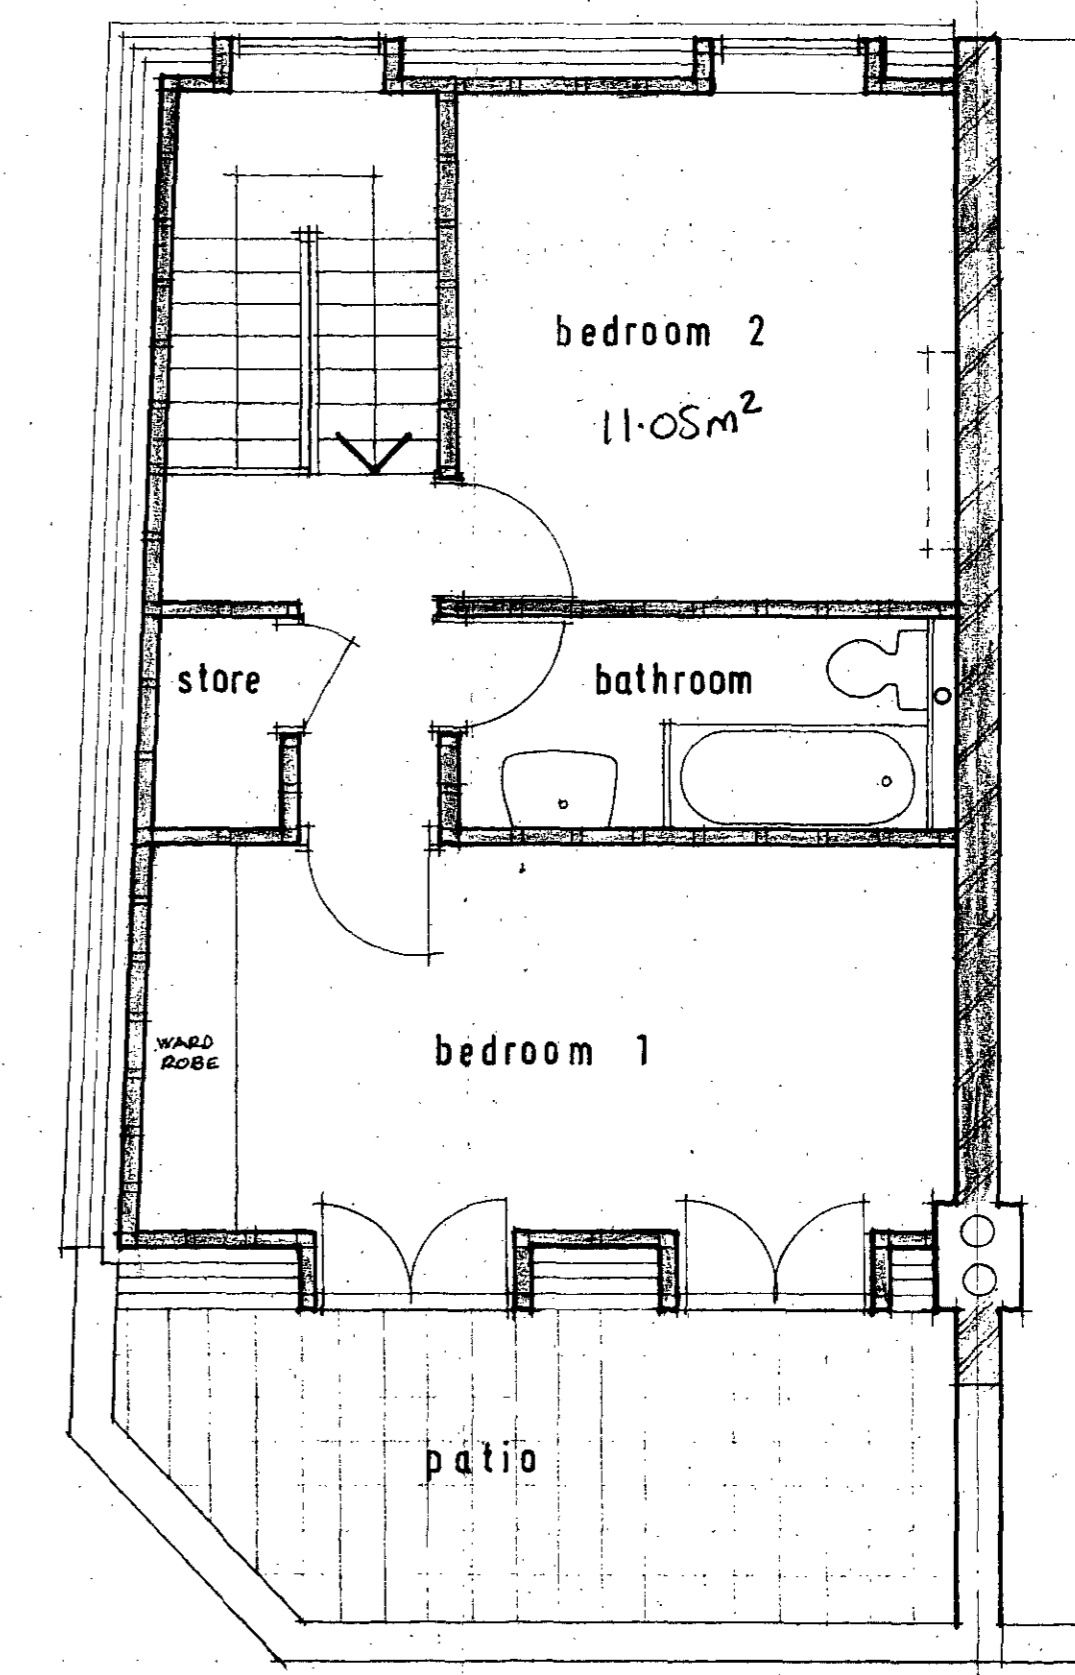

THIRD FLOOR PLAN

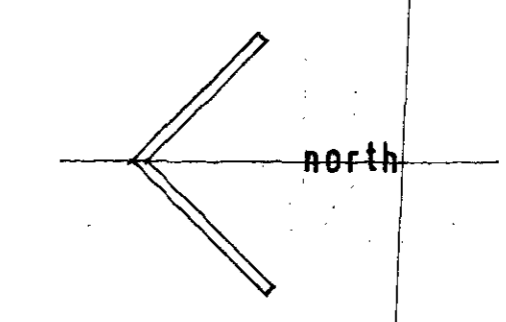

PRIVATE ROAD  
FORTUNE GREEN ROAD  
SITE PLAN 1/200

- existing
- removed
- proposed solid walls
- proposed stud partitions

LONDON BOROUGH OF CAMDEN  
TOWN AND COUNTRY PLANNING ACTS  
- 3 JUN 1986  
PLANS APPROVED  
ON BEHALF OF THE COUNCIL

ref	date	revisions
© The design is the Architect's copyright		
94 FORTUNE GREEN ROAD LONDON NW6 CONVERSION INTO COFFEE SHOP AND 3 SELF-CONTAINED RESIDENTIAL UNITS		
FLOOR PLANS		
Scale: 1:500 Date: 17/06/86 Drawn: [Signature] Checked: [Signature] Approved: [Signature]		
15601/1		1/1

TP 8600554