



EXISTING PLAN



PROPOSED PLAN

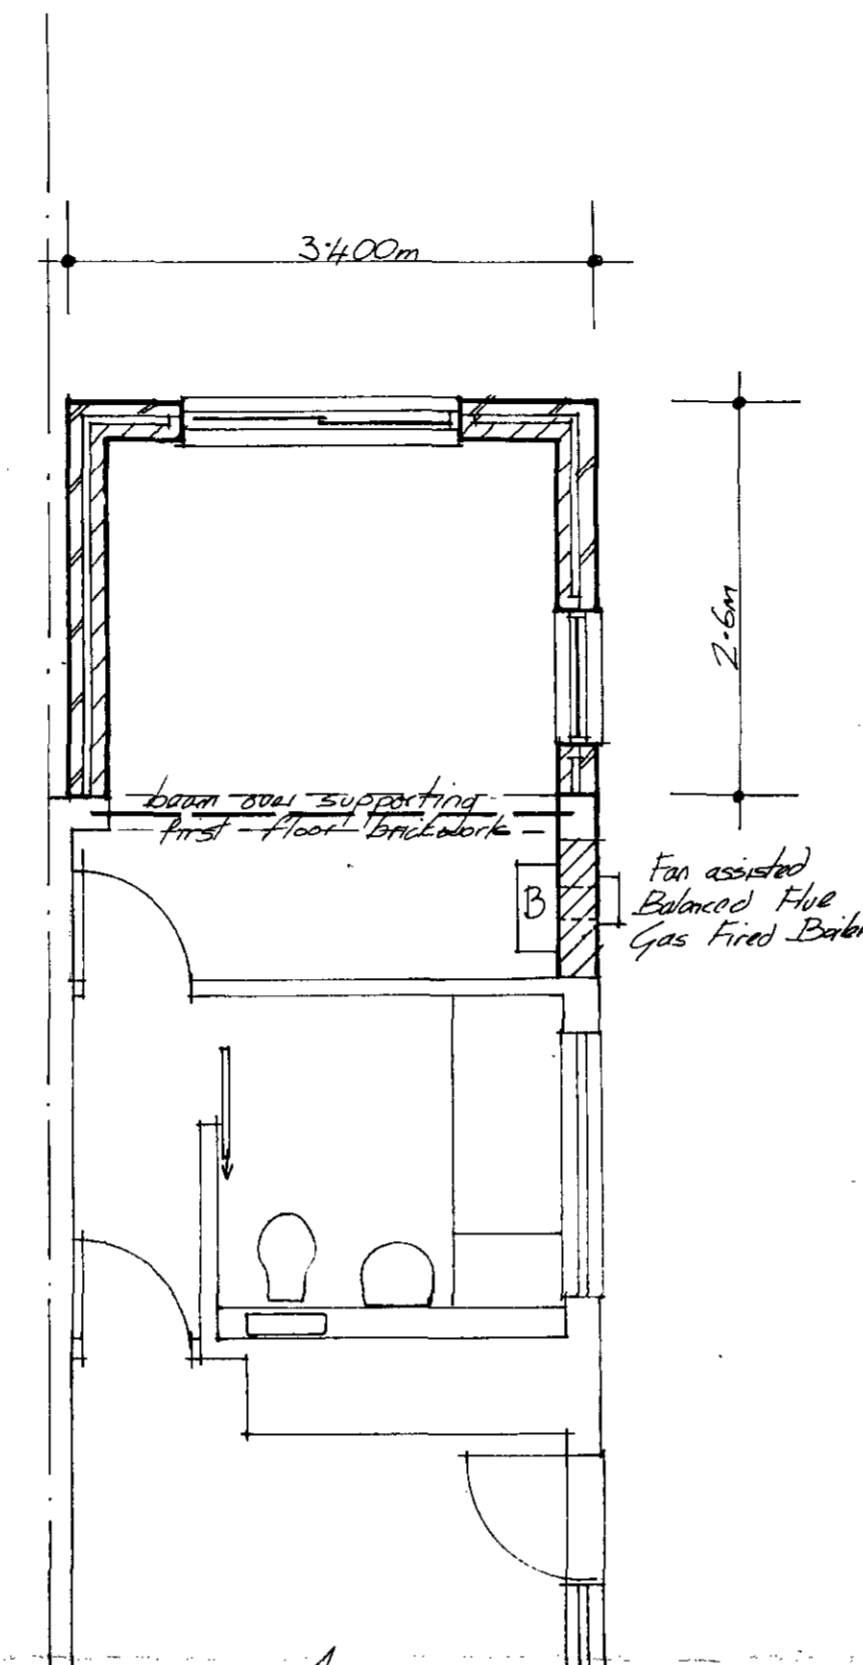


EXISTING REAR ELEVATION

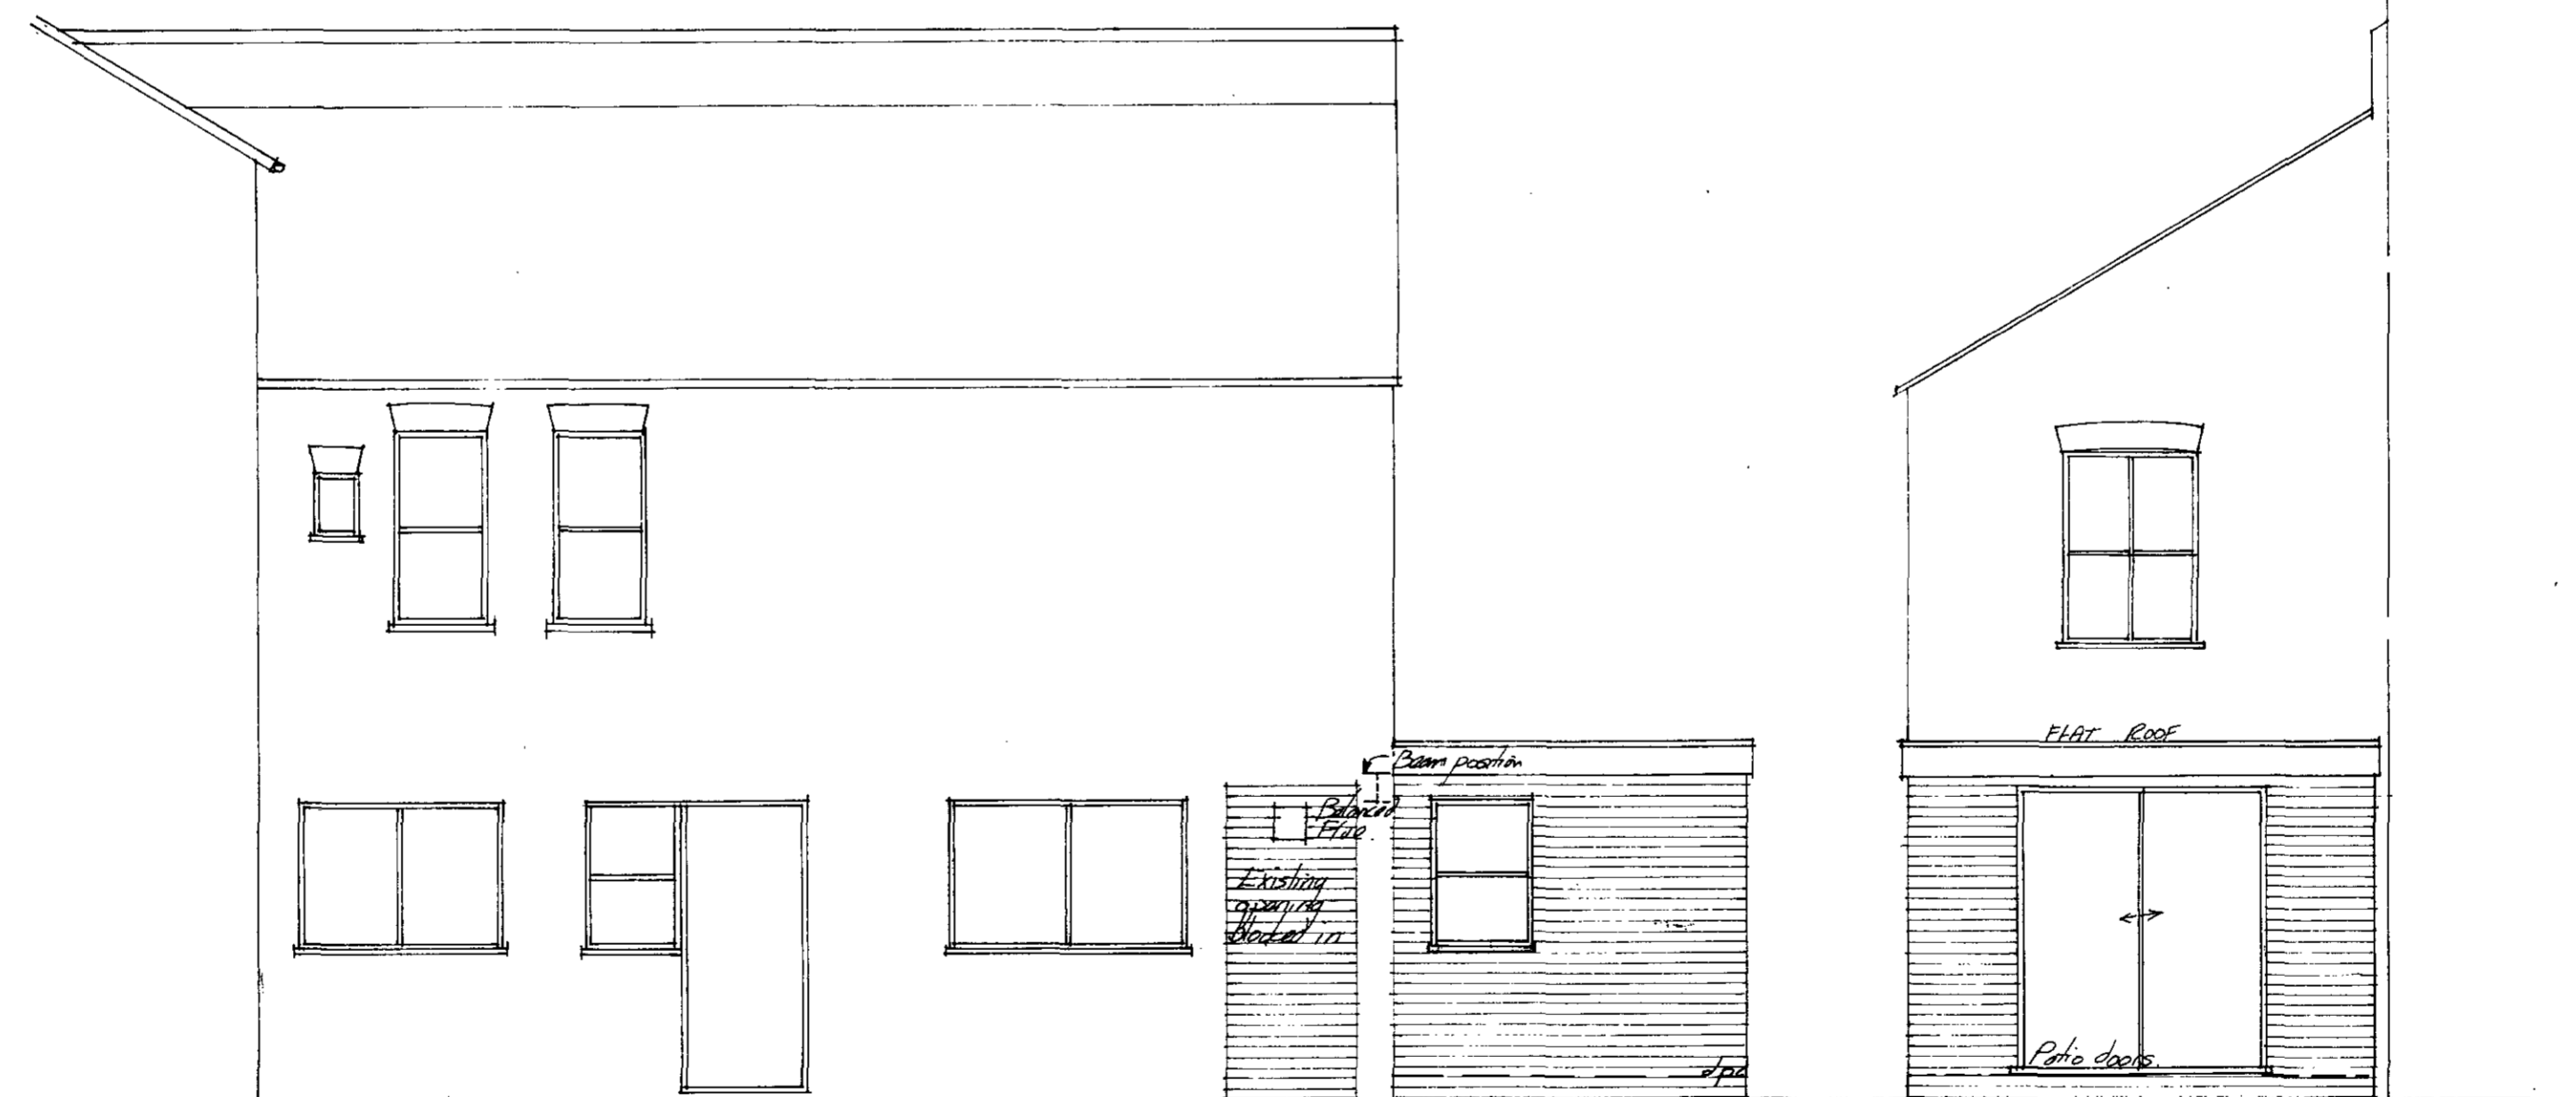

PROPOSED SIDE ELEVATION

PROPOSED REAR ELEVATION

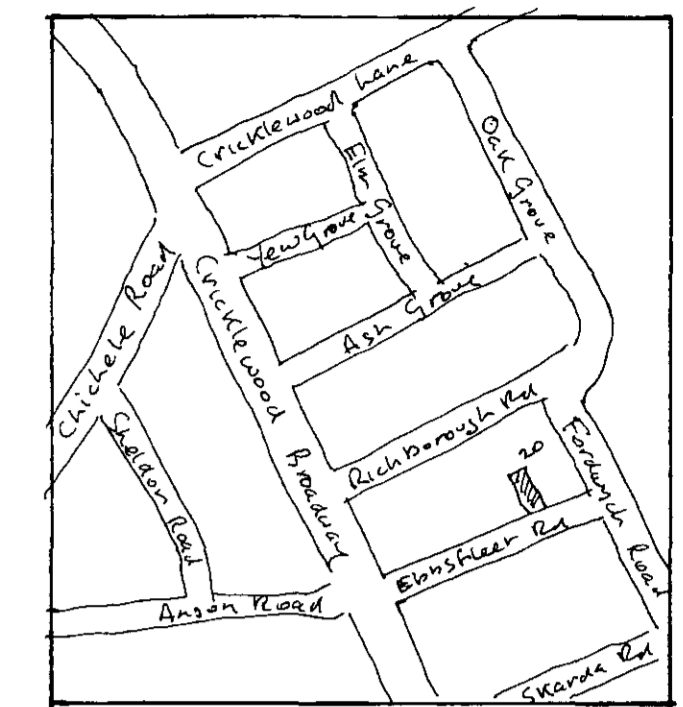

Location Plan

Scale 1:50 Date Oct '86

TP 8602052 4

Title
PROPOSED AND EXISTING
PLANS & ELEVATIONS

Address
20, EBBSFLEET ROAD
CRICKLEWOOD

LONDON BOROUGH OF CAMDEN
TOWN AND COUNTRY PLANNING ACTS
04 FEB 1987
PLANS APPROVED
ON BEHALF OF THE COUNCIL

DUTTON & BRASIER
BUILDING SURVEYORS

Tel. No. 01 624 1122