

BEDROOM 1

BEDROOM 2

FIRST FLOOR PLAN

PROFILE OF EXISTING BUILDING
= 2 STOREY, PLUS MANSARD ROOF

EXISTING

EXISTING EQUALS
3 STOREY BUILDING

31

PROFILE OF EXISTING BUILDING
= 3 STOREY HIGH

PROFILE OF SCHEME C


35

EXISTING BUILDING
2 STOREY HIGH


UPPER GROUND LEVEL

HB 8770384 R1


TP 8702910 R1

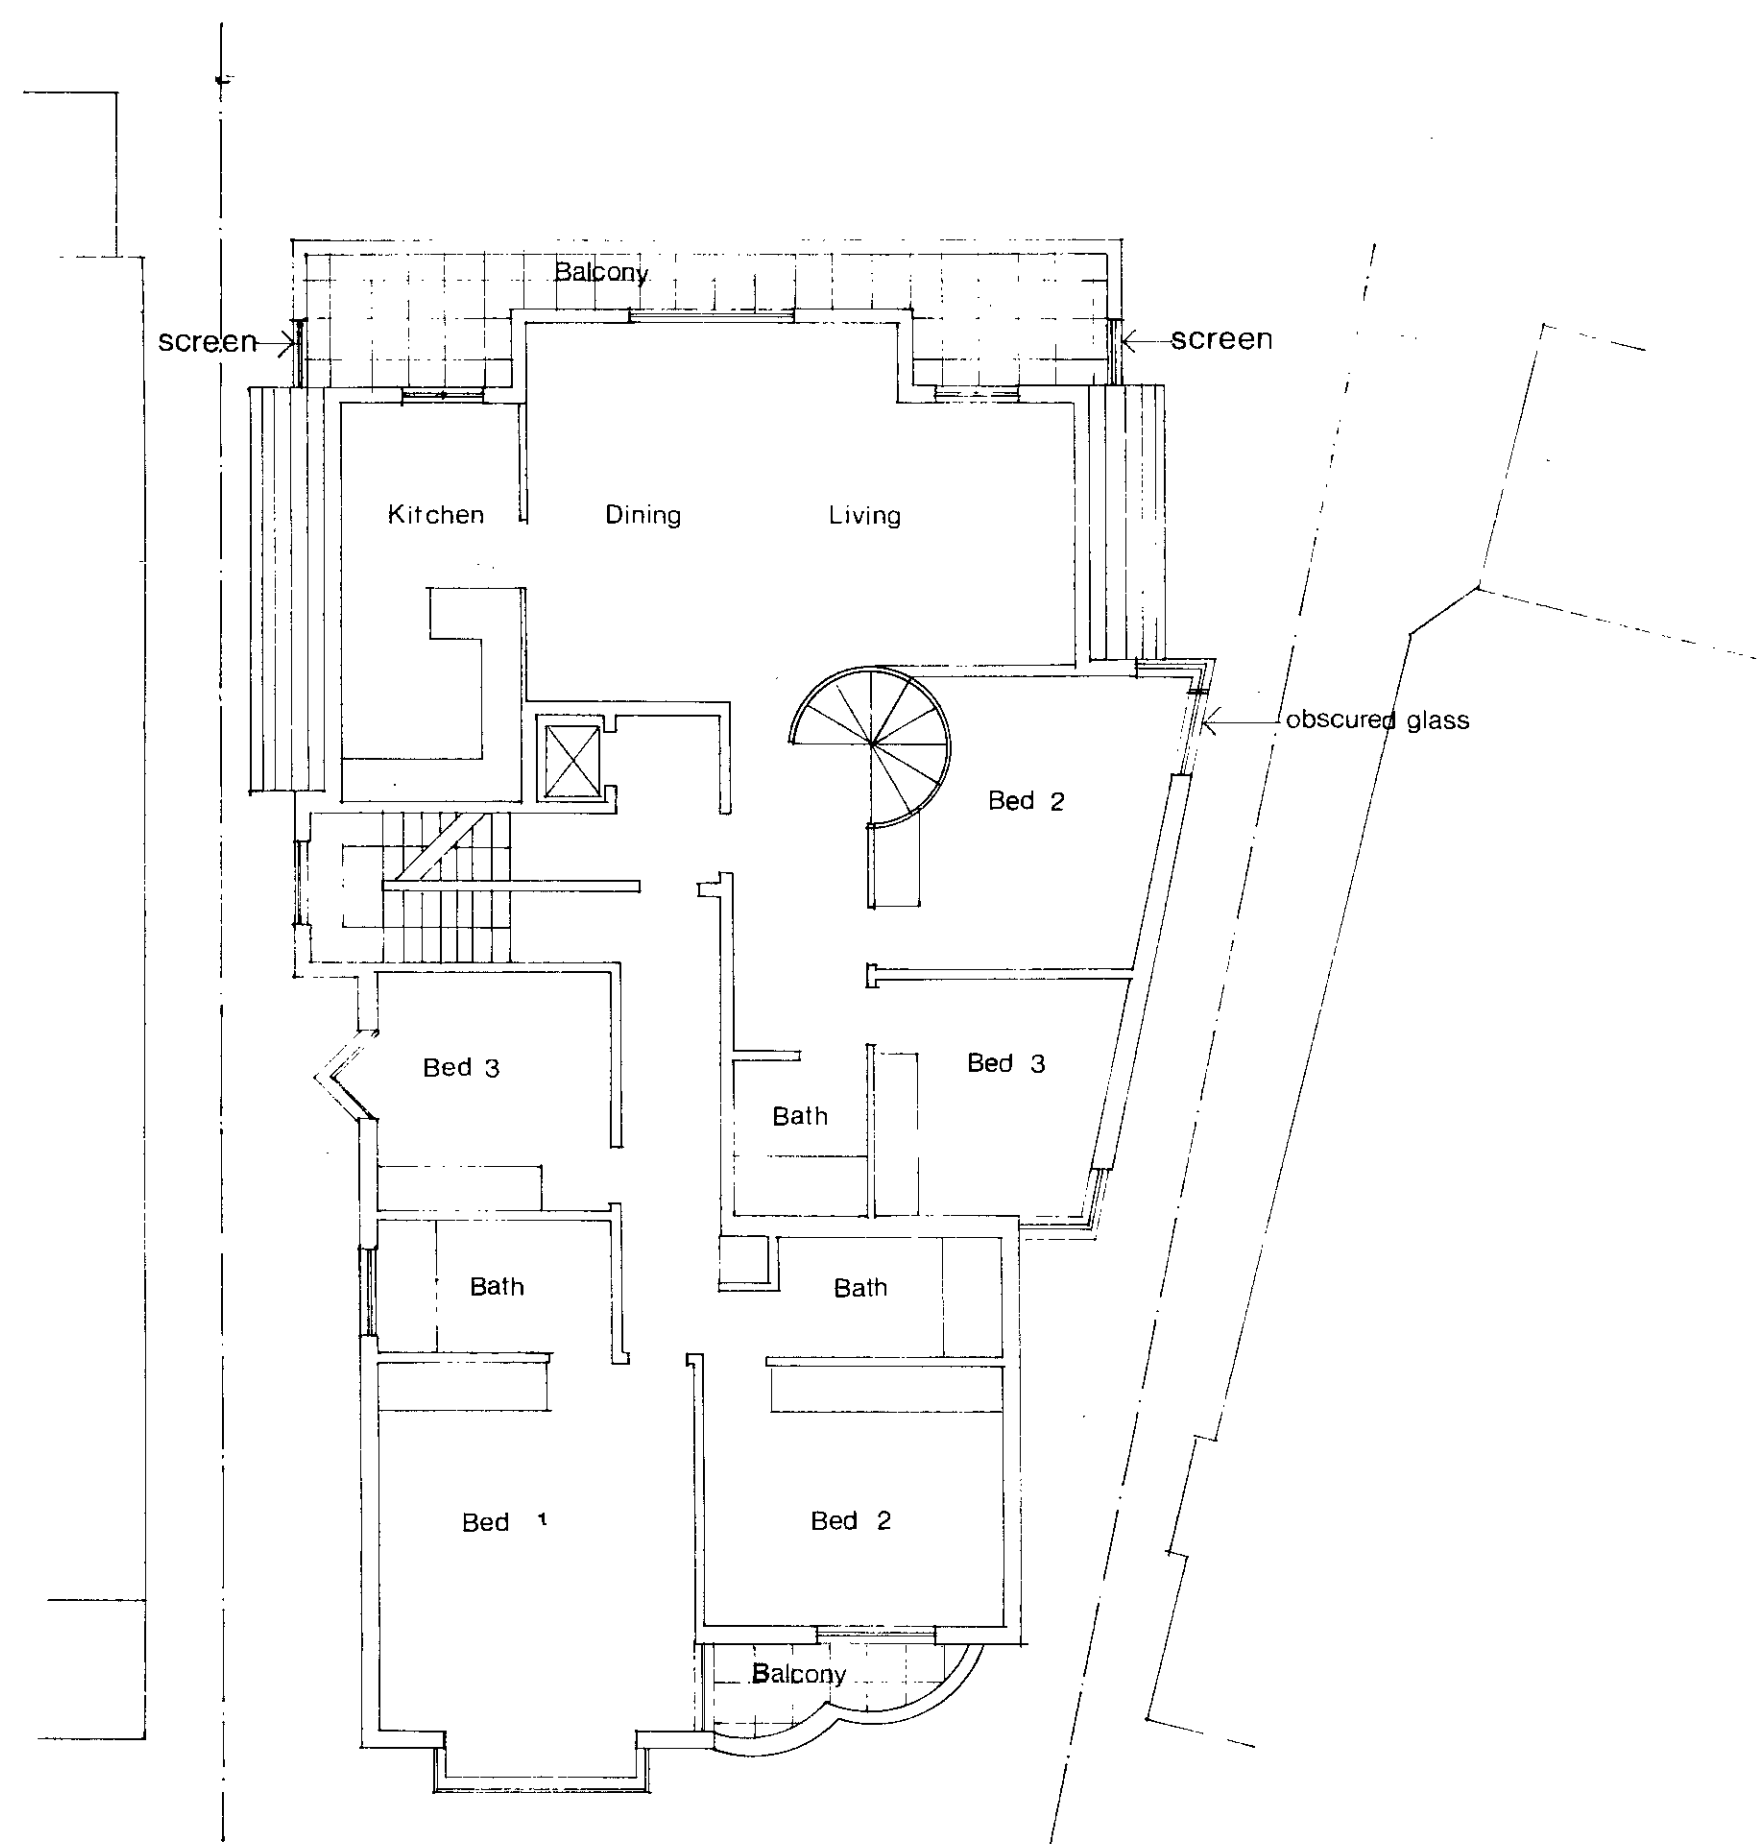


First Floor

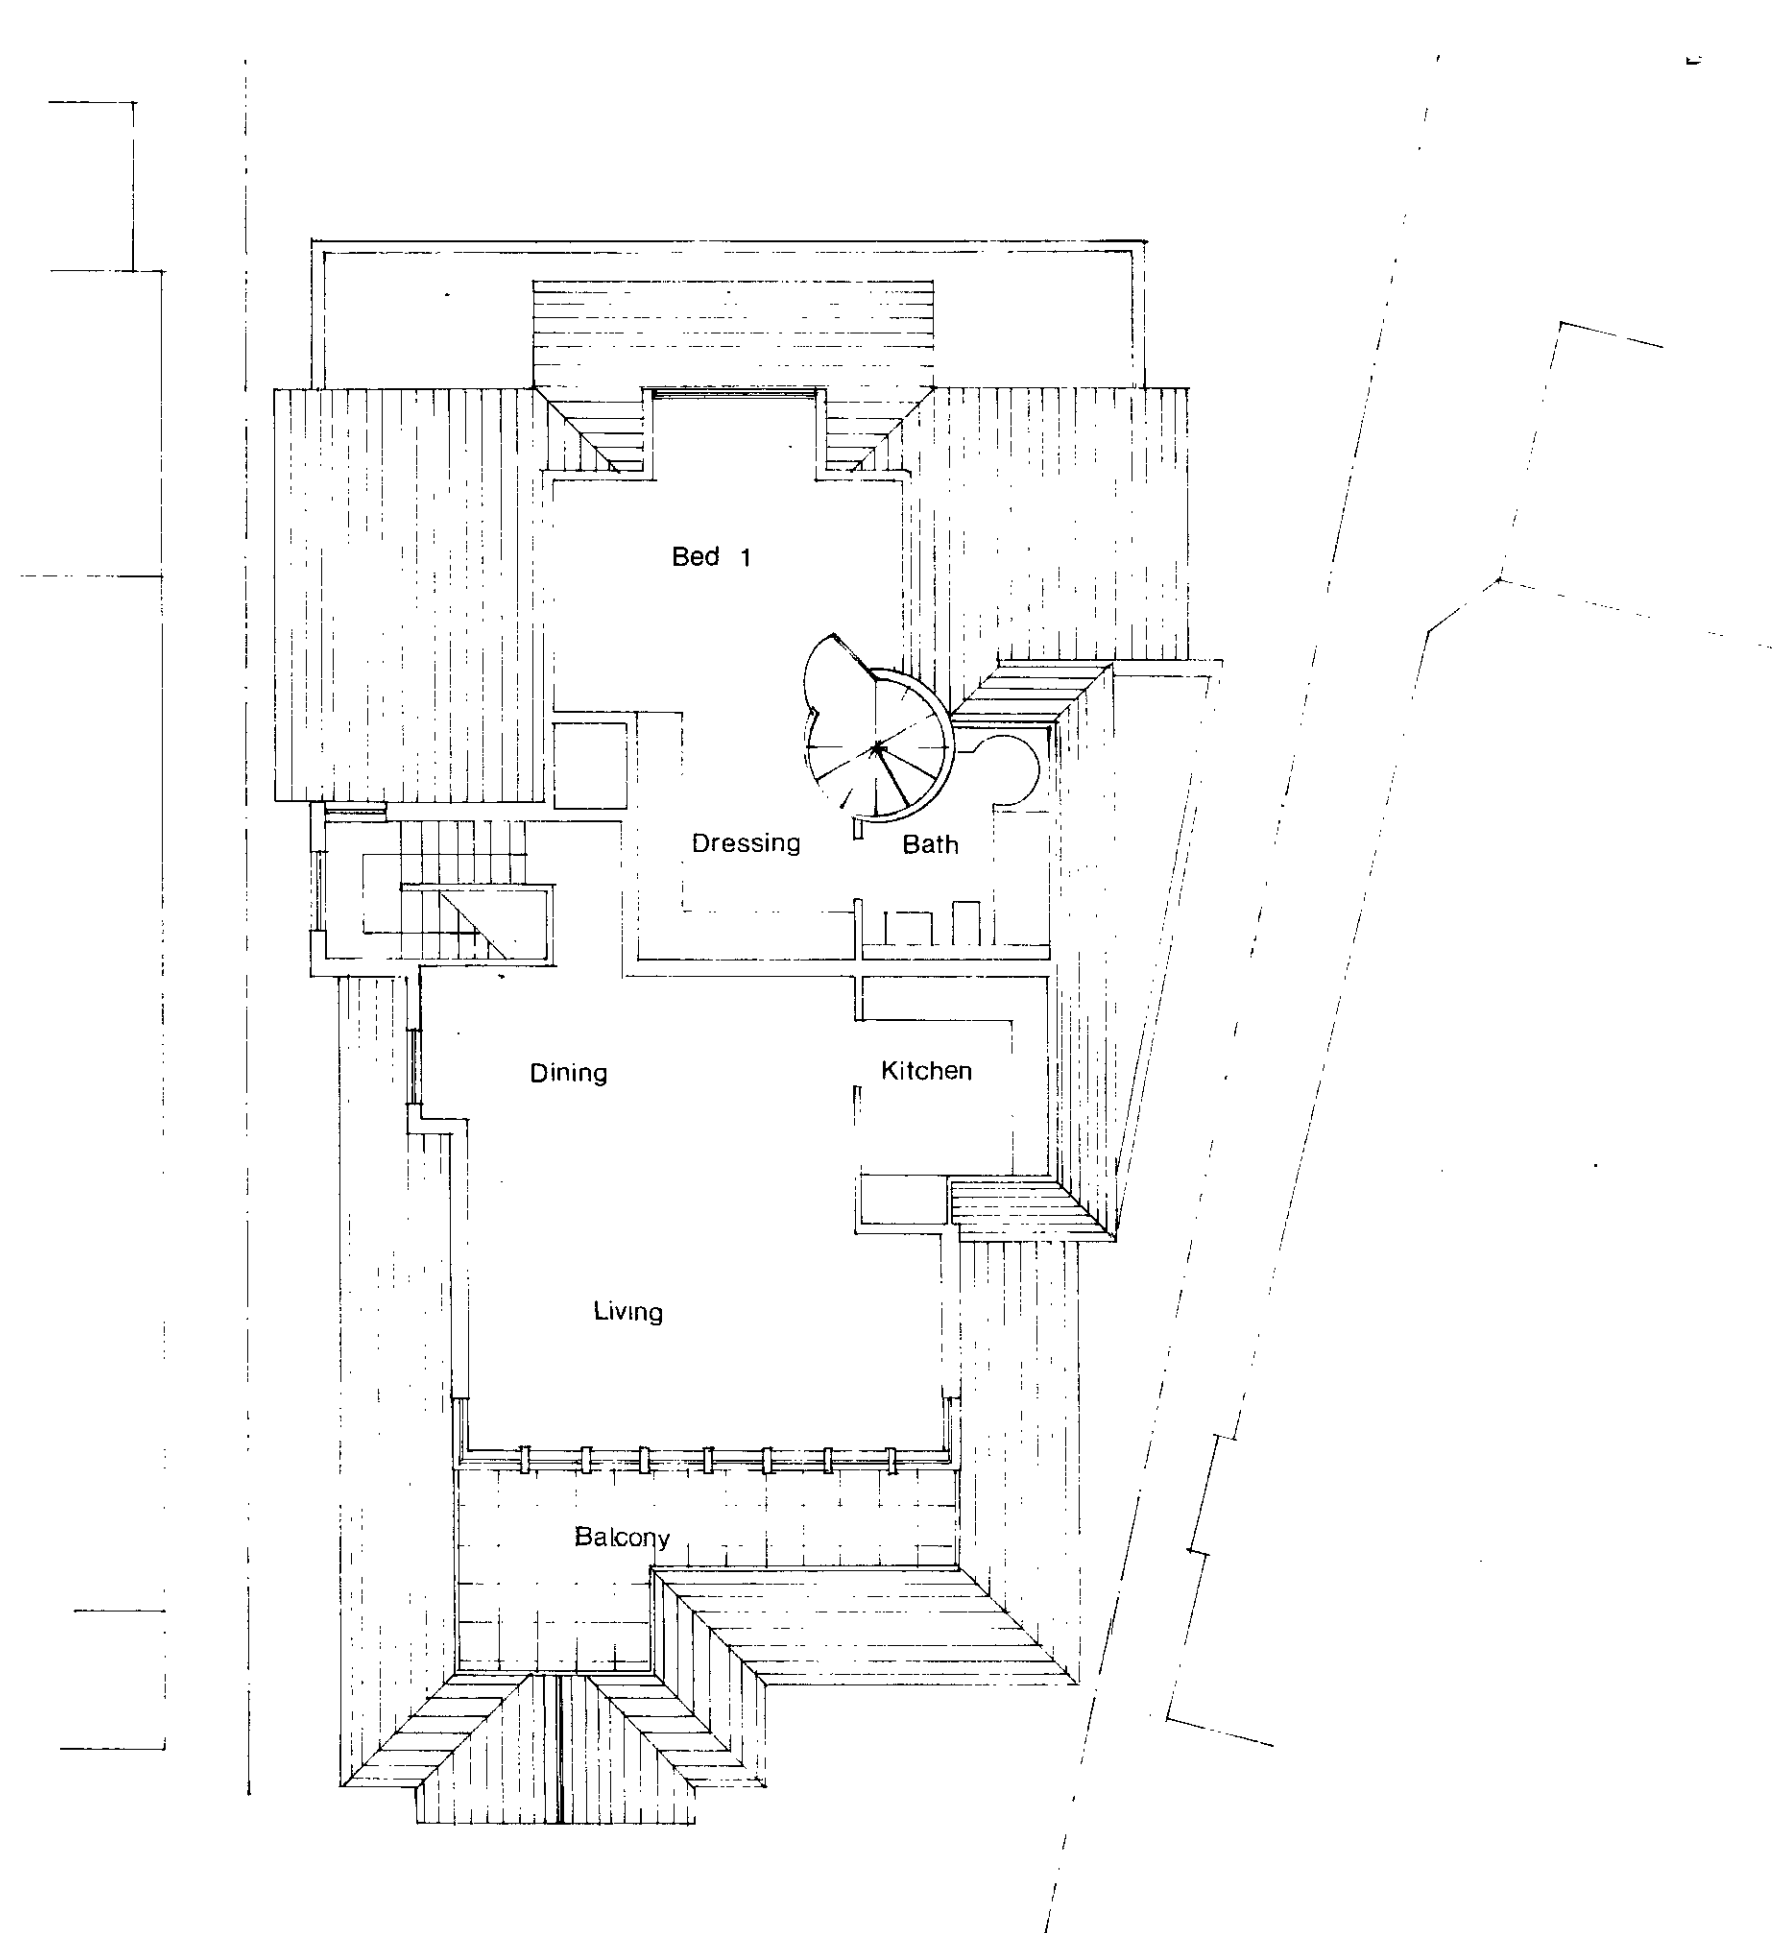


Second Floor

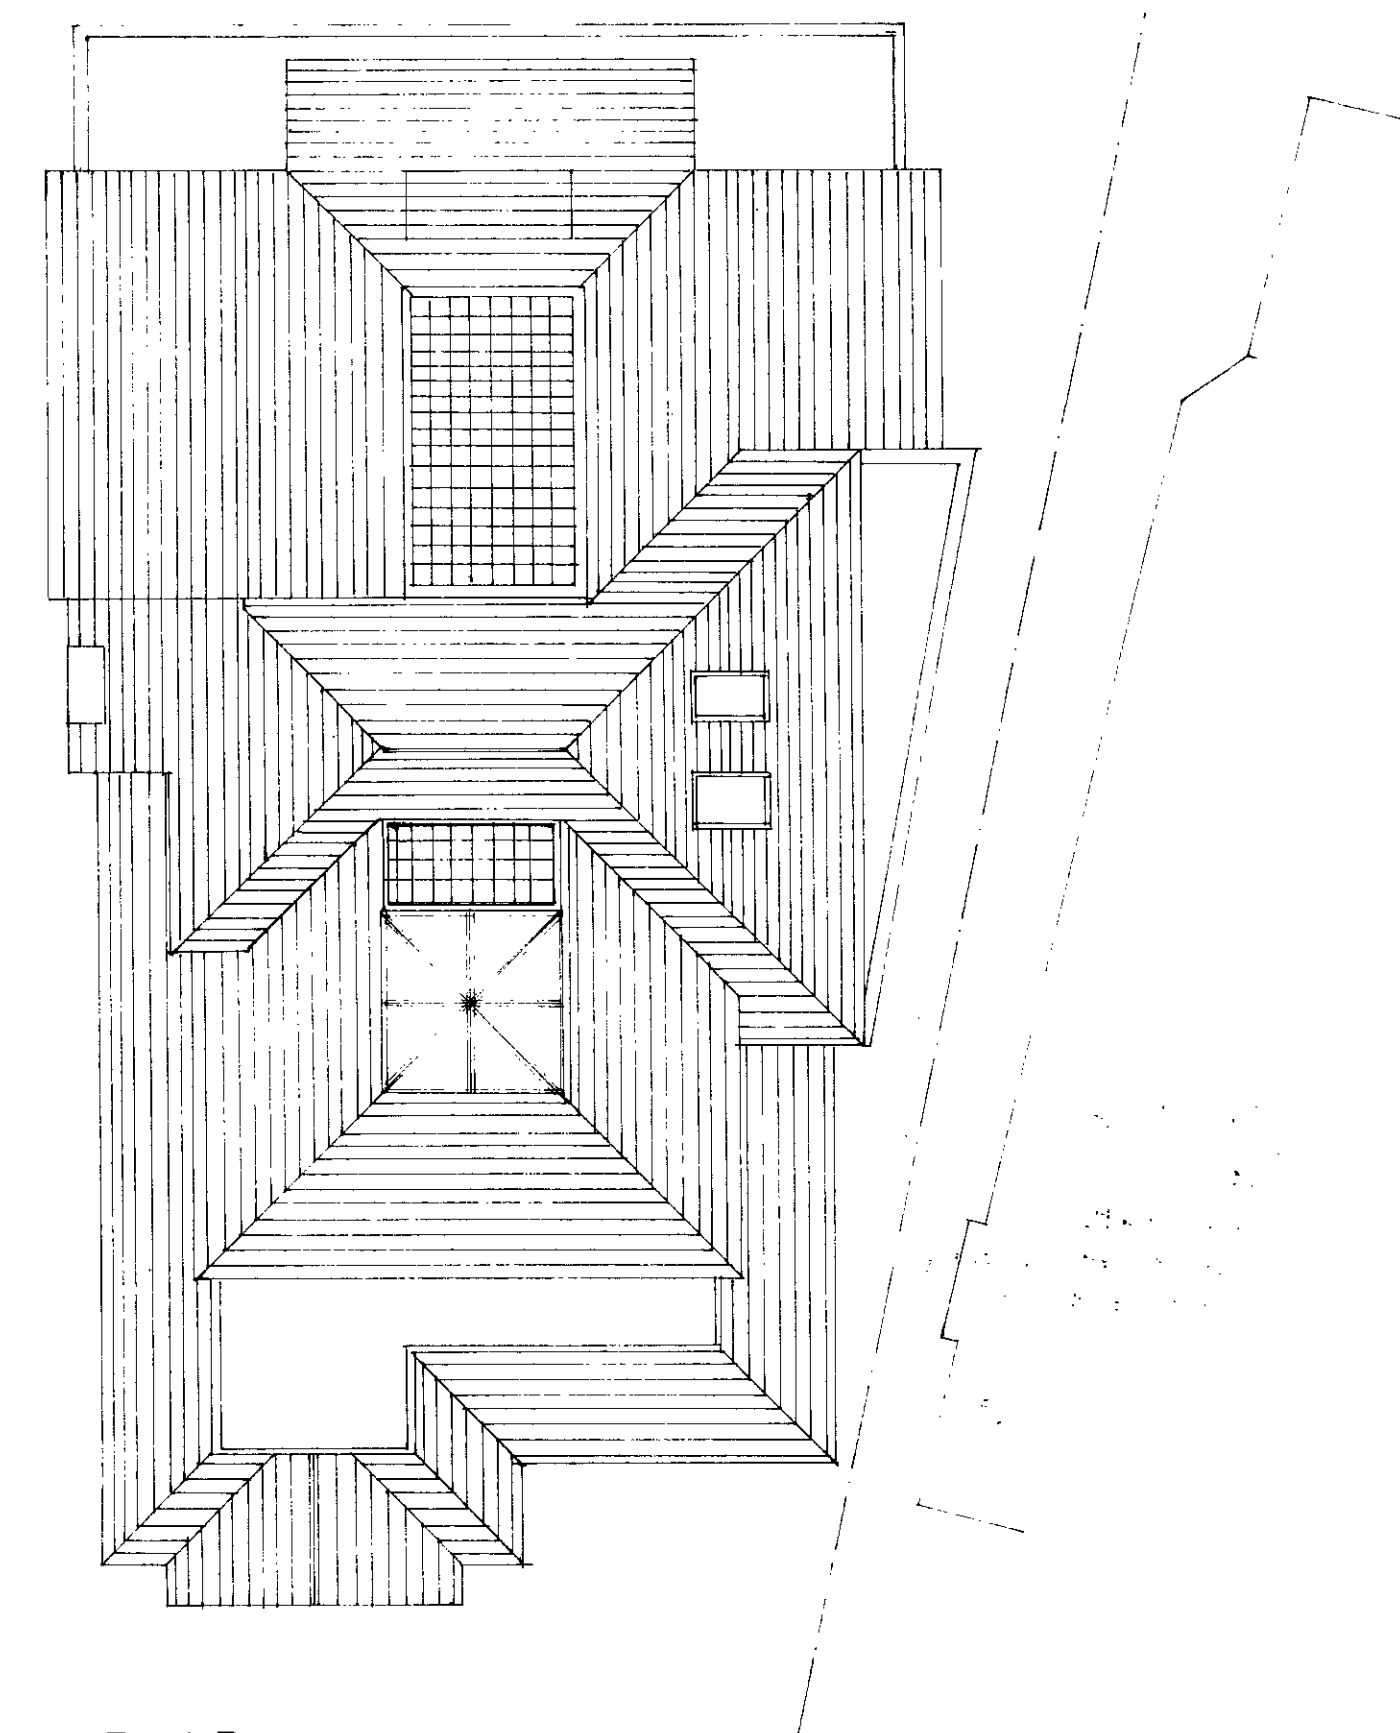


Roof Plan

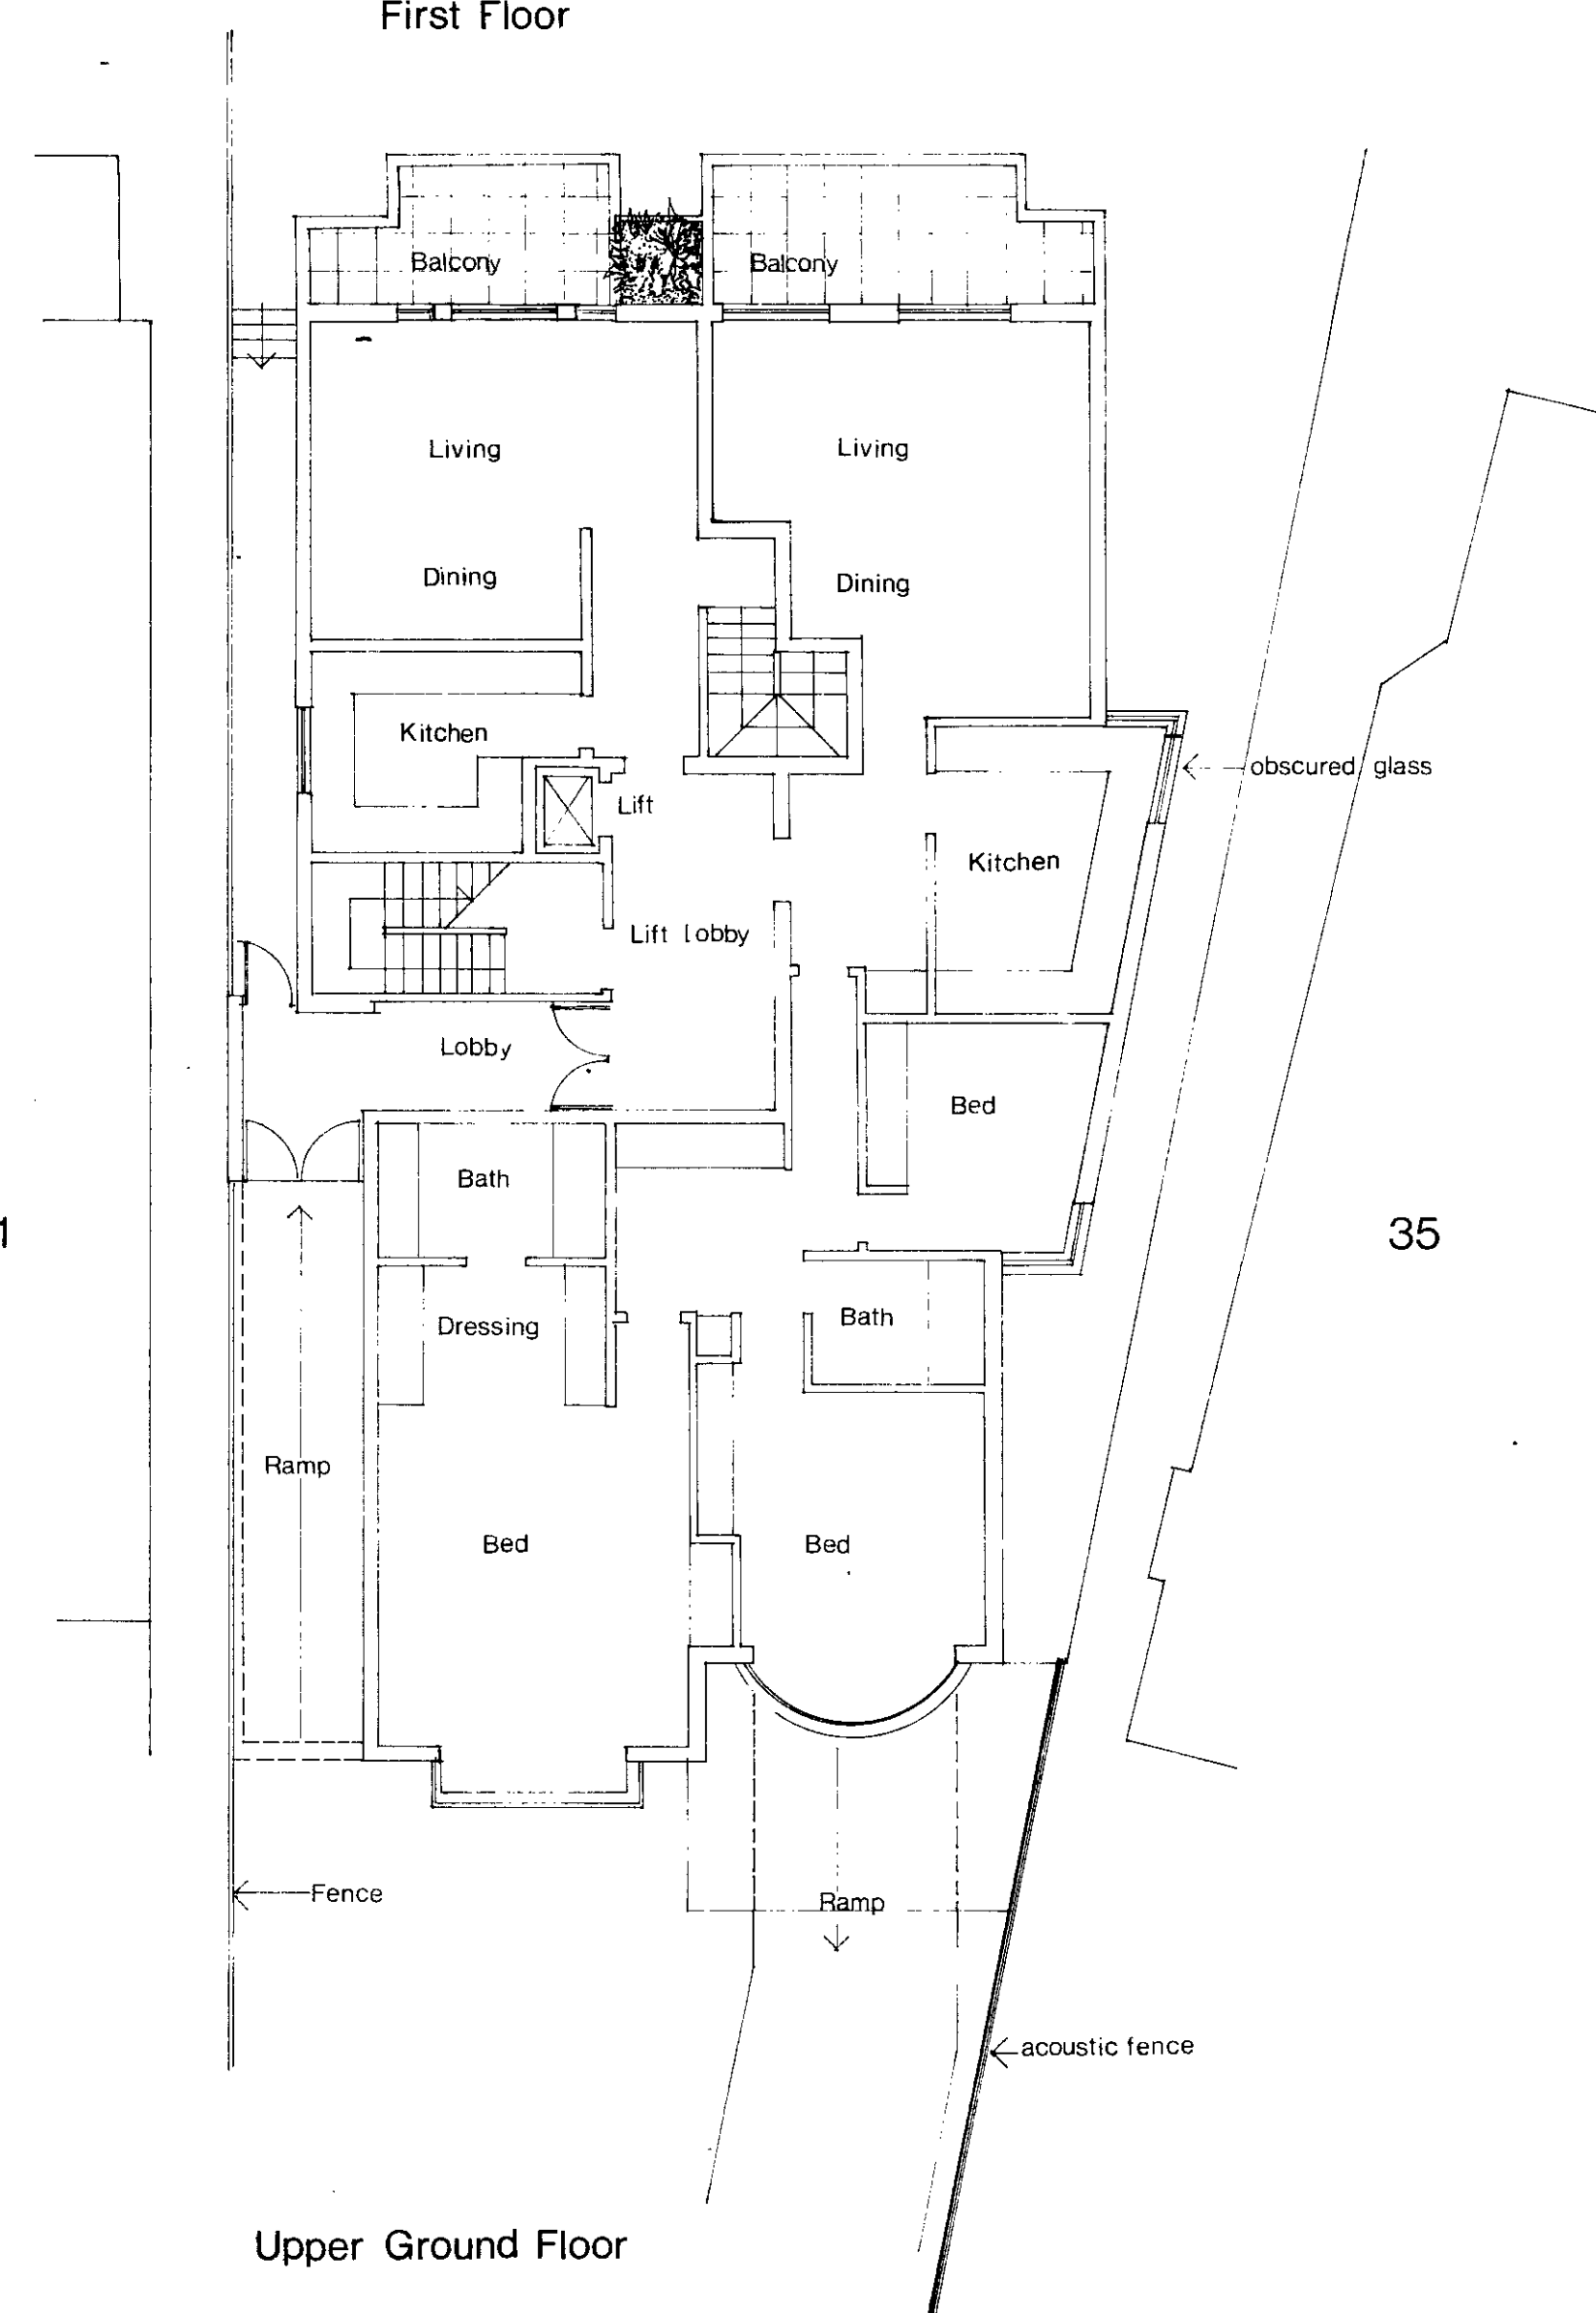

Upper Ground Floor

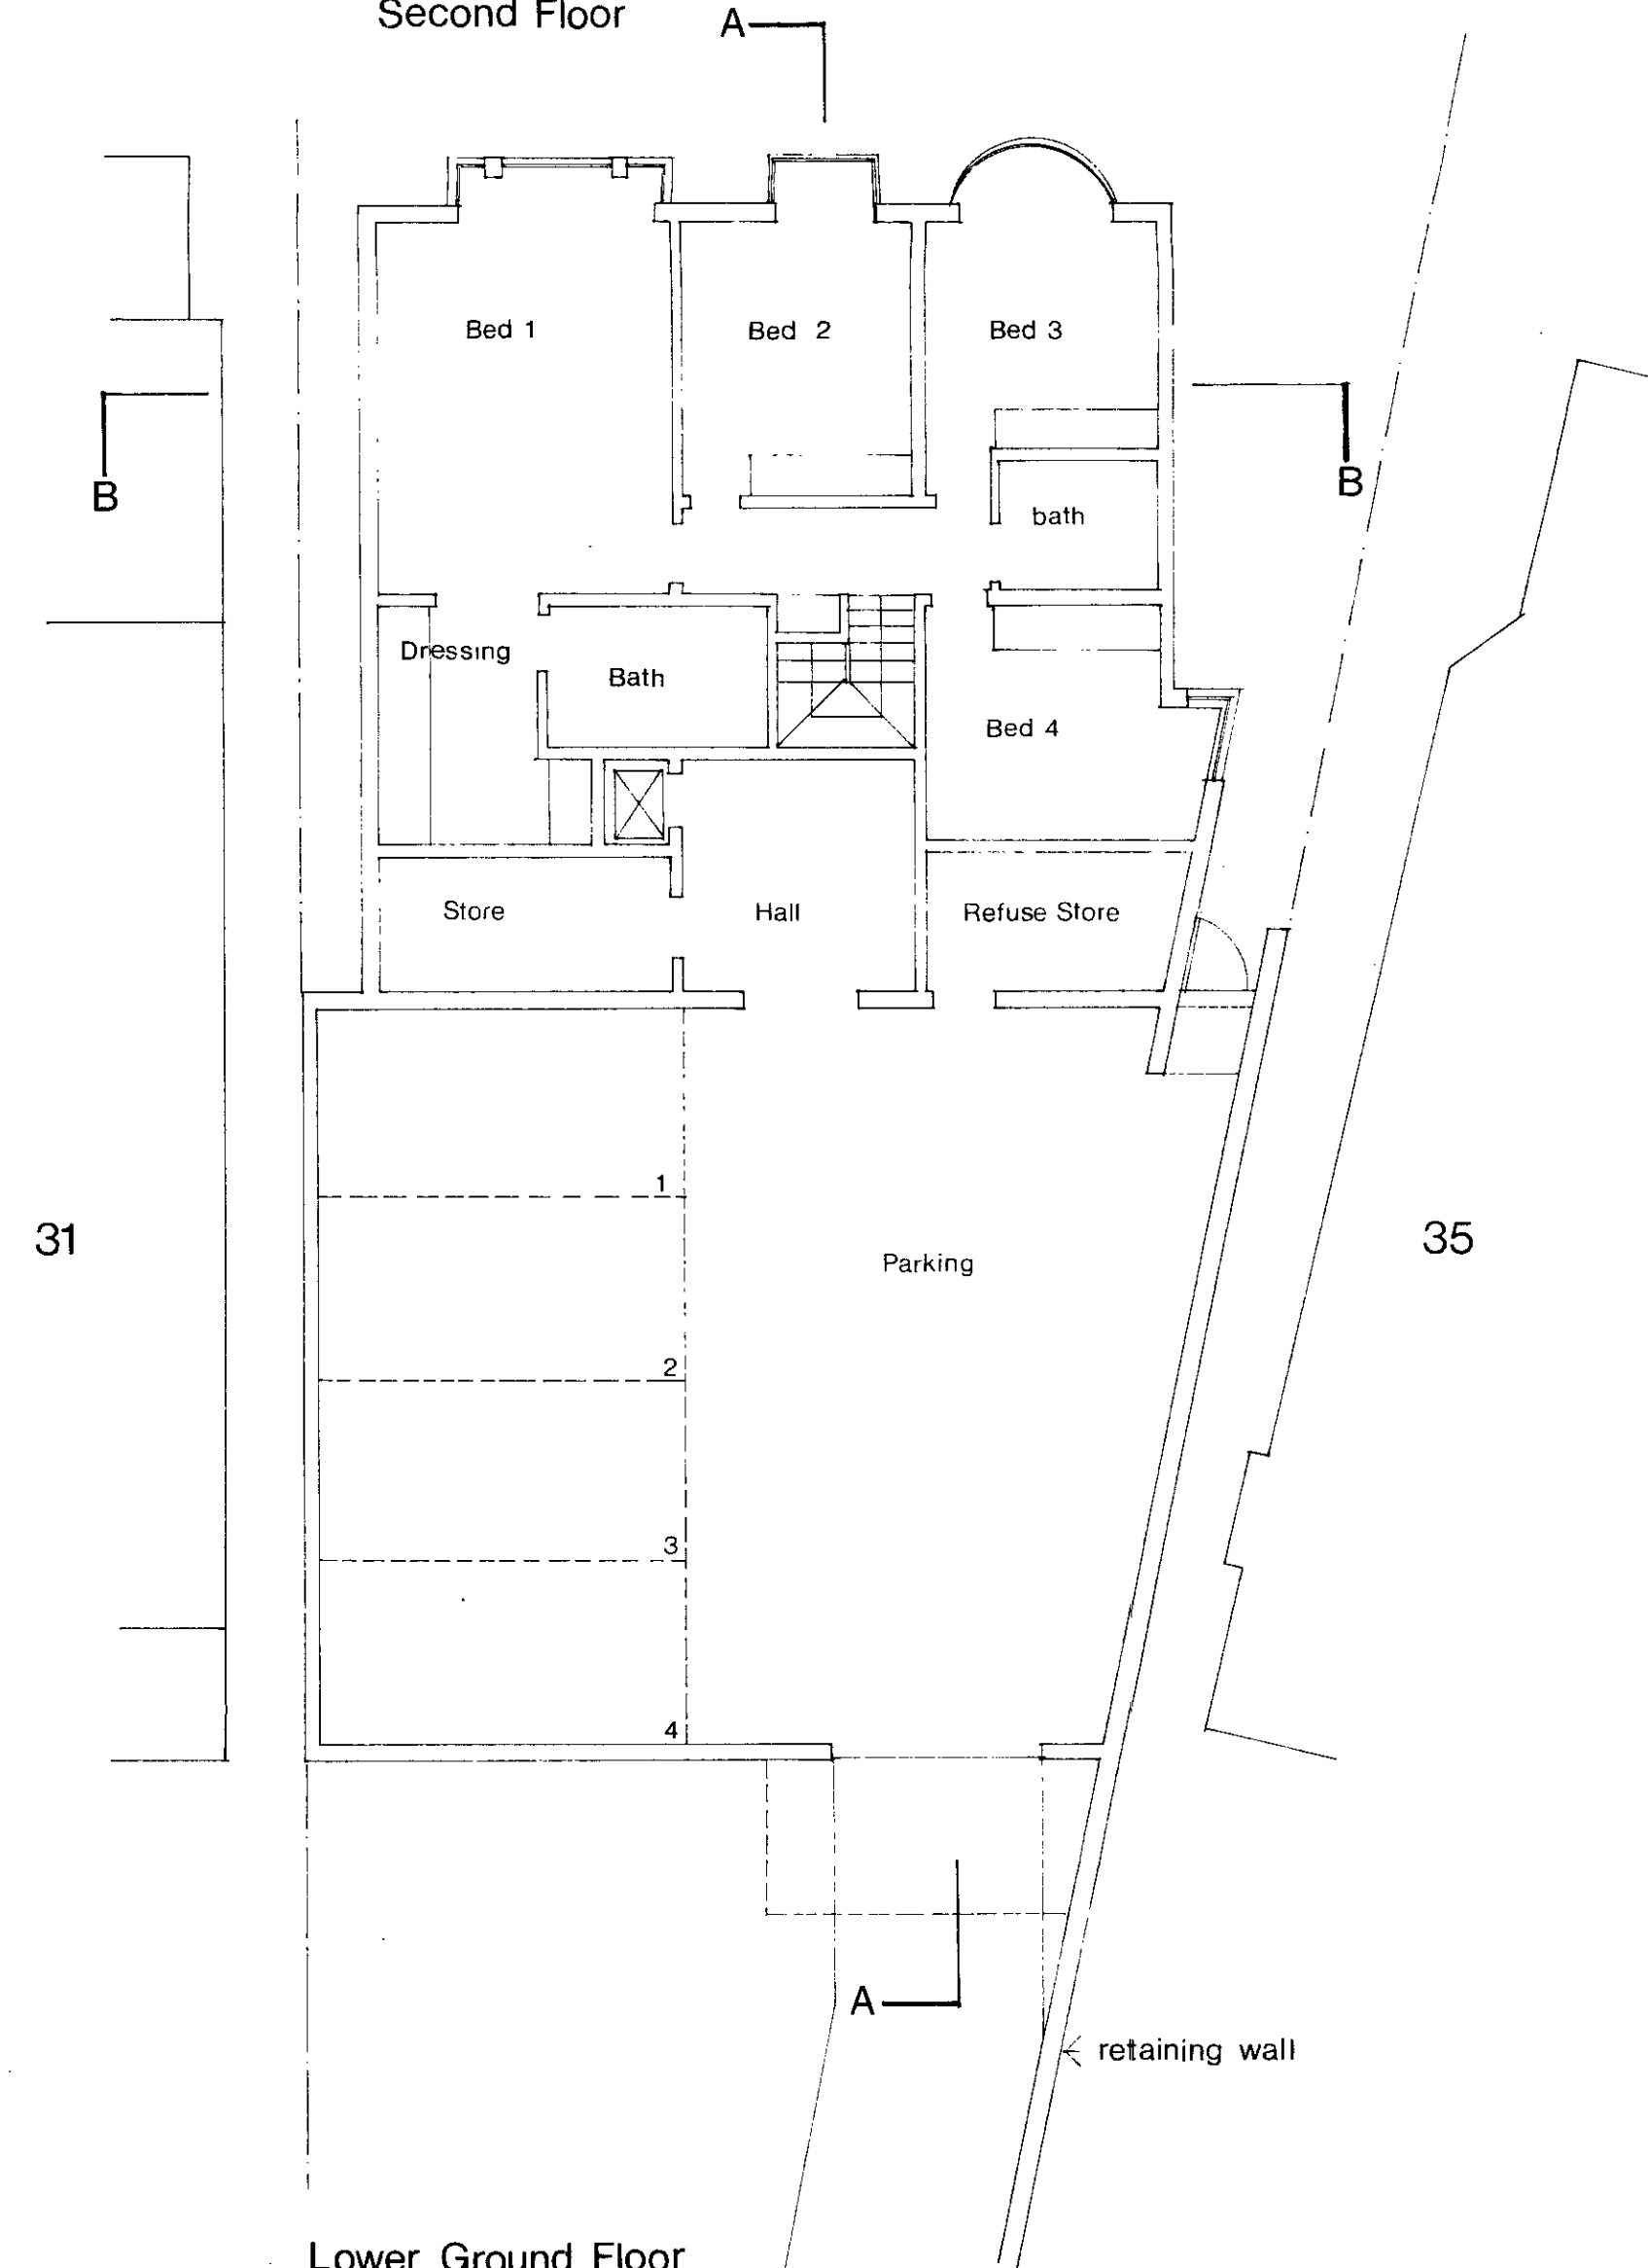

Lower Ground Floor

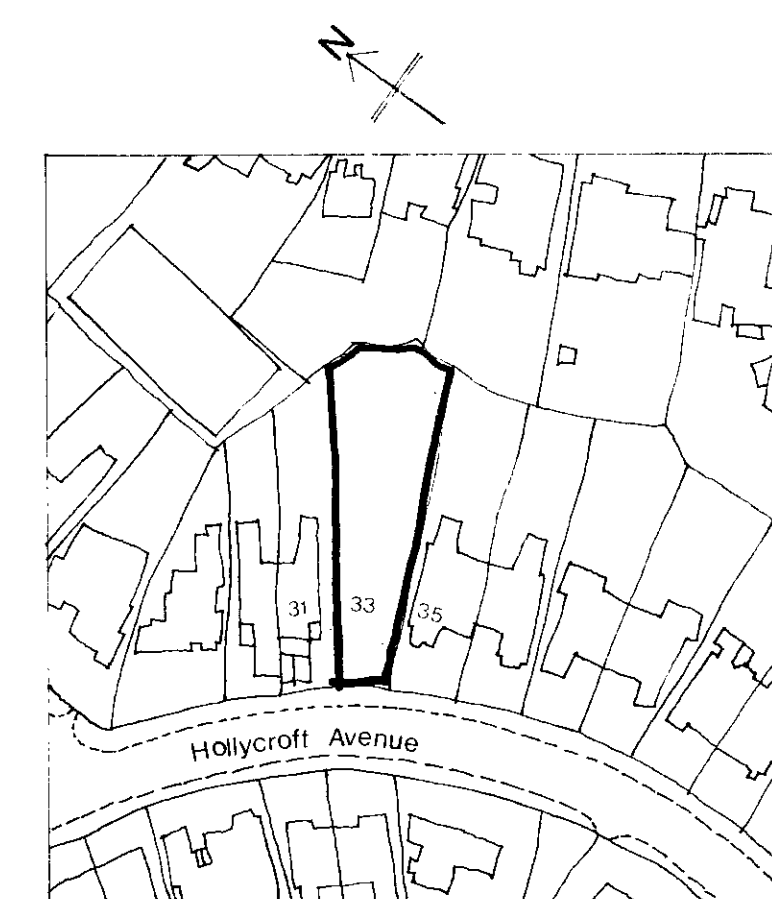

Site Plan


1:1250

LONDON BOROUGH OF CAMDEN
PLANNING AND COMMUNICATIONS
DEPARTMENT
1 DEC 1987 (A.M.)
RECEIVED
ACK. REF. TO:


HB 8770384 R2
TP 8702910 R2

F HB 8770385 R2
TP 8702911 R2


No	Revision	Date	Drawn
PROJECT			
33 Hollycroft Avenue			
CLIENT			
DRAWING TITLE			
Plans			
Scale	1:100	Date	Drawn
Job No	441	Drwg No	50
		Rev No	E
LBN Chartered Architects & Urban Designers 16 Holly Bush Vale Hampstead London NW9 6TX Telephone 01-435 9016/7/8 Fax 01-435 5658			

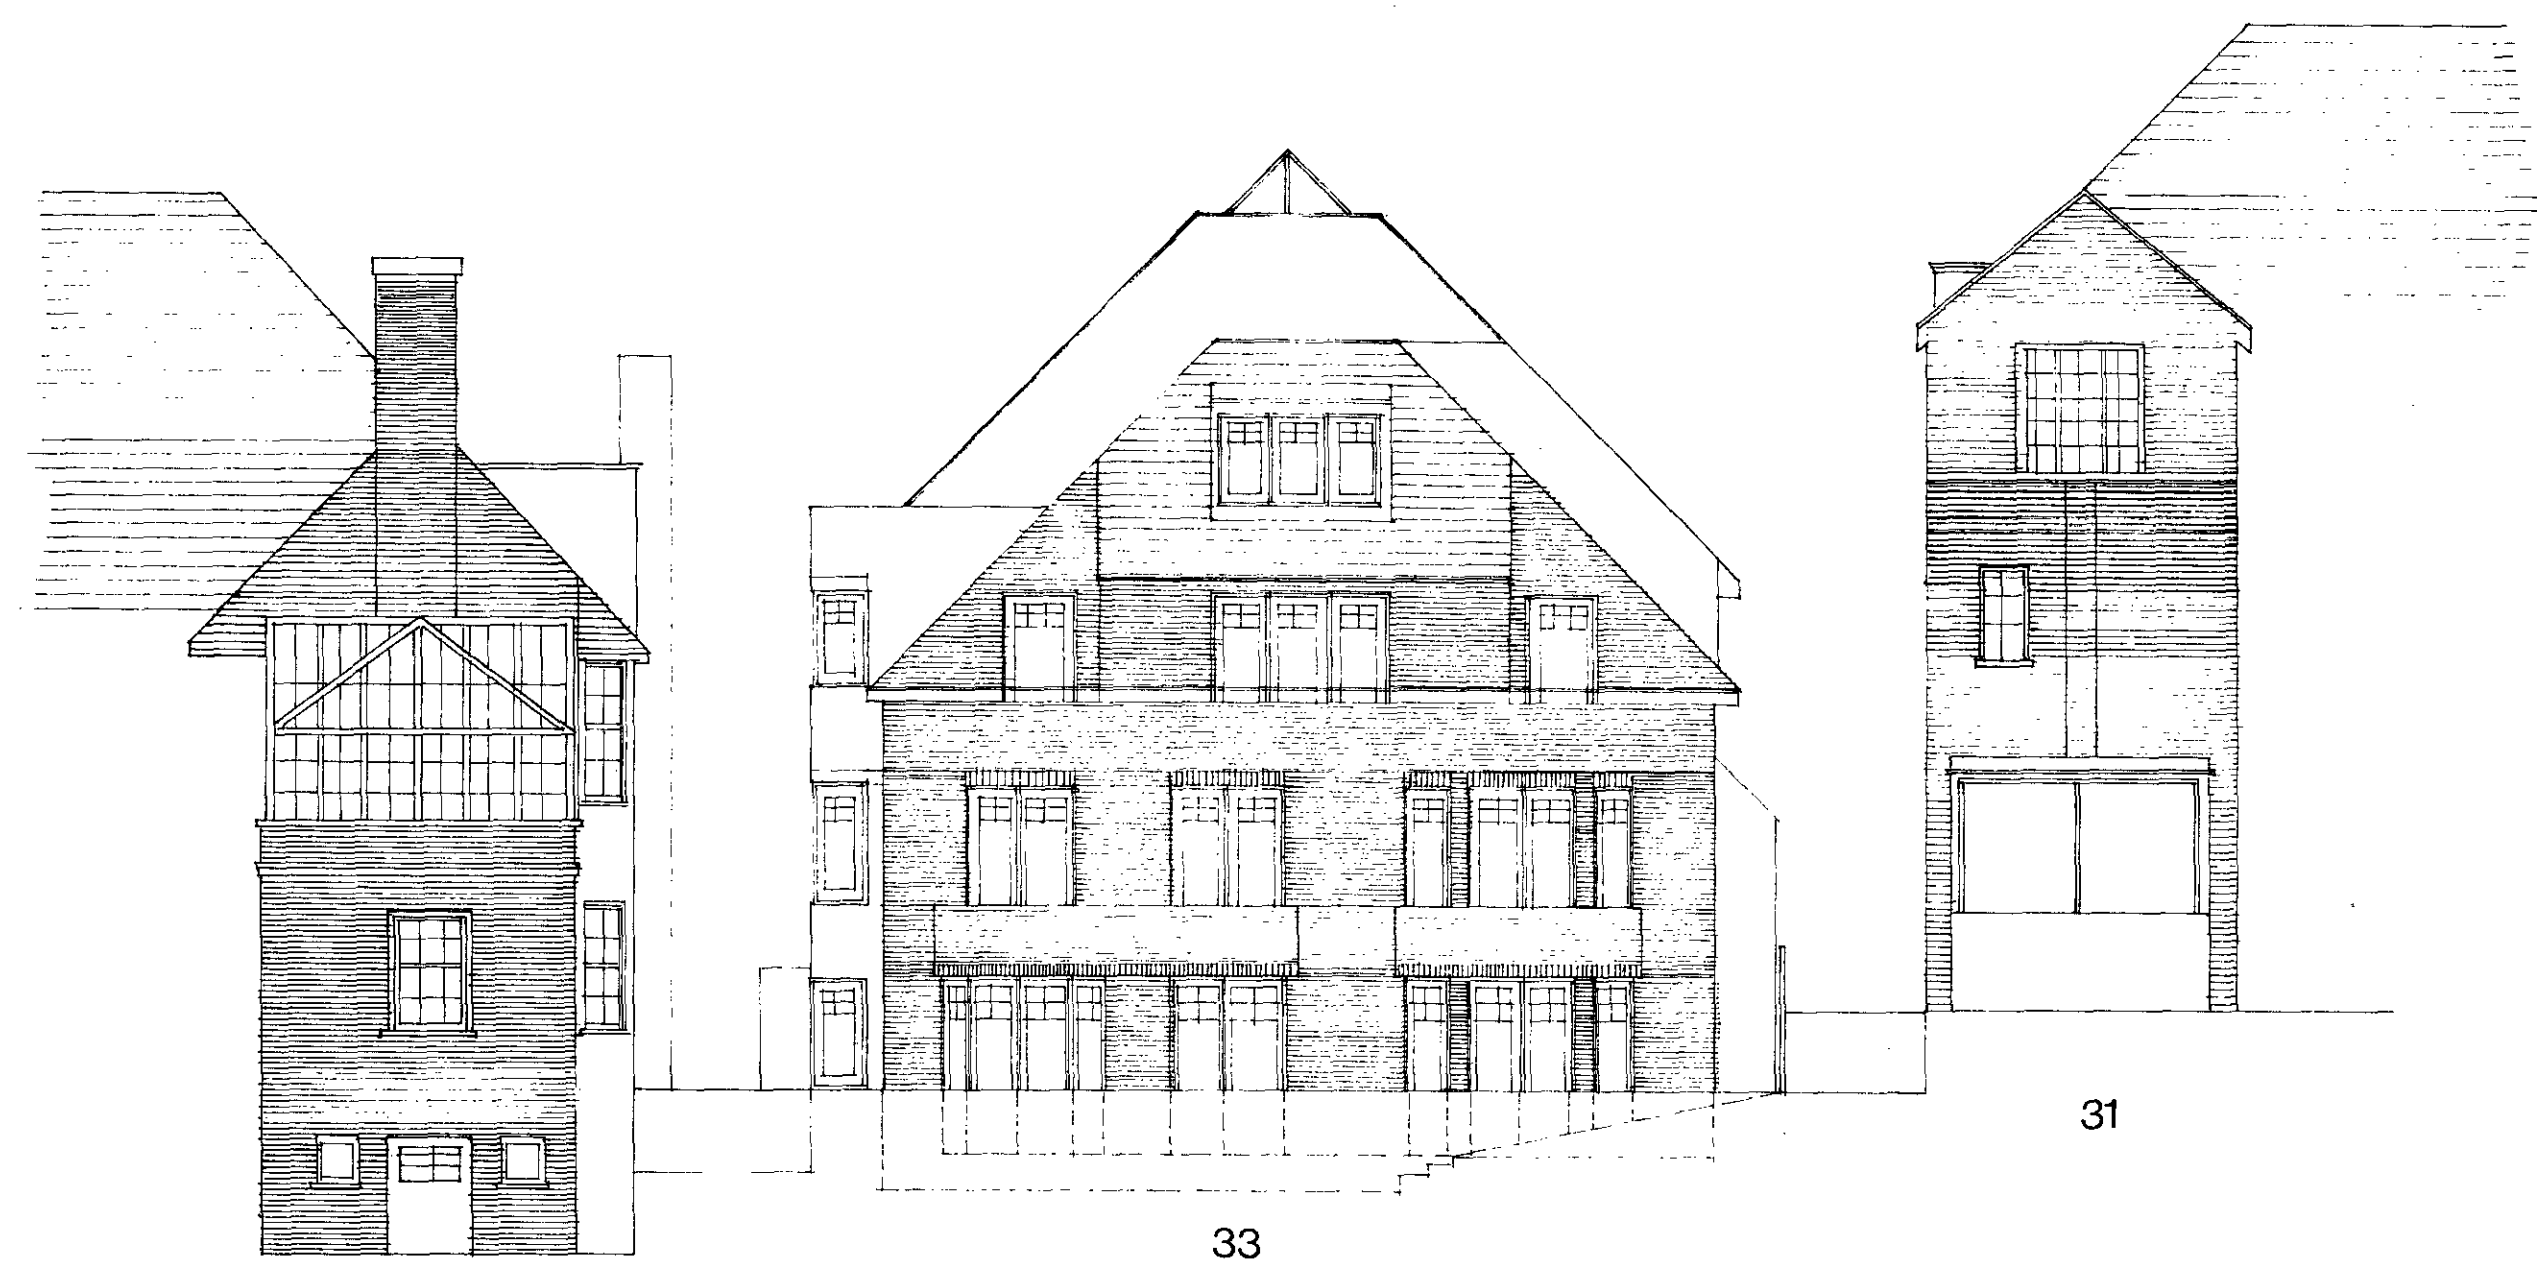

Garden North-East Elevation

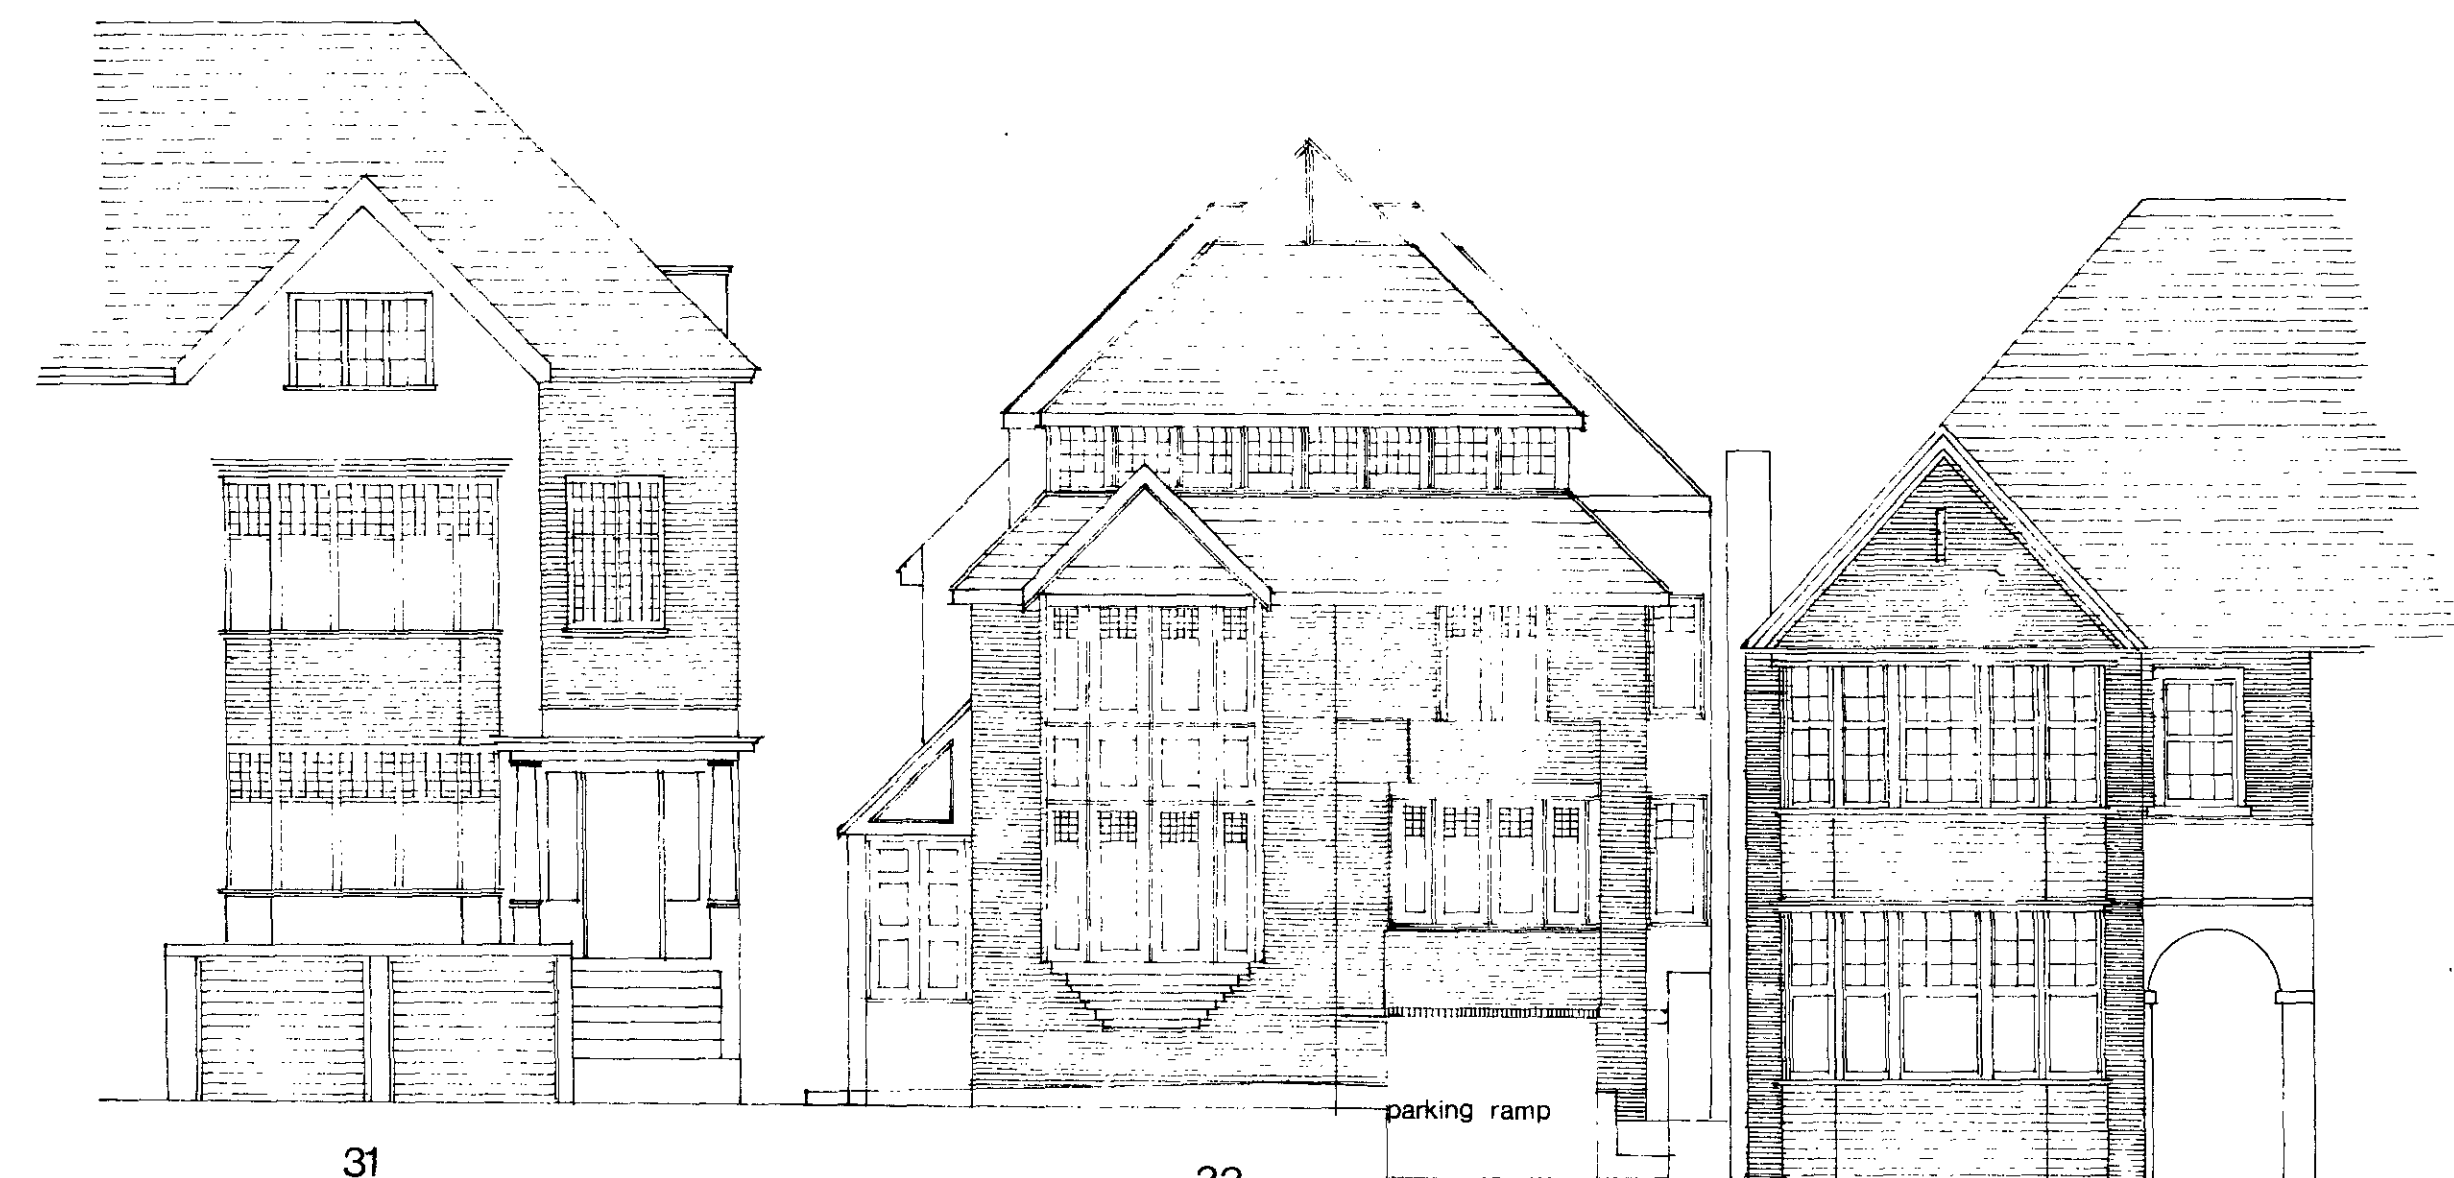


Street South-West Elevation

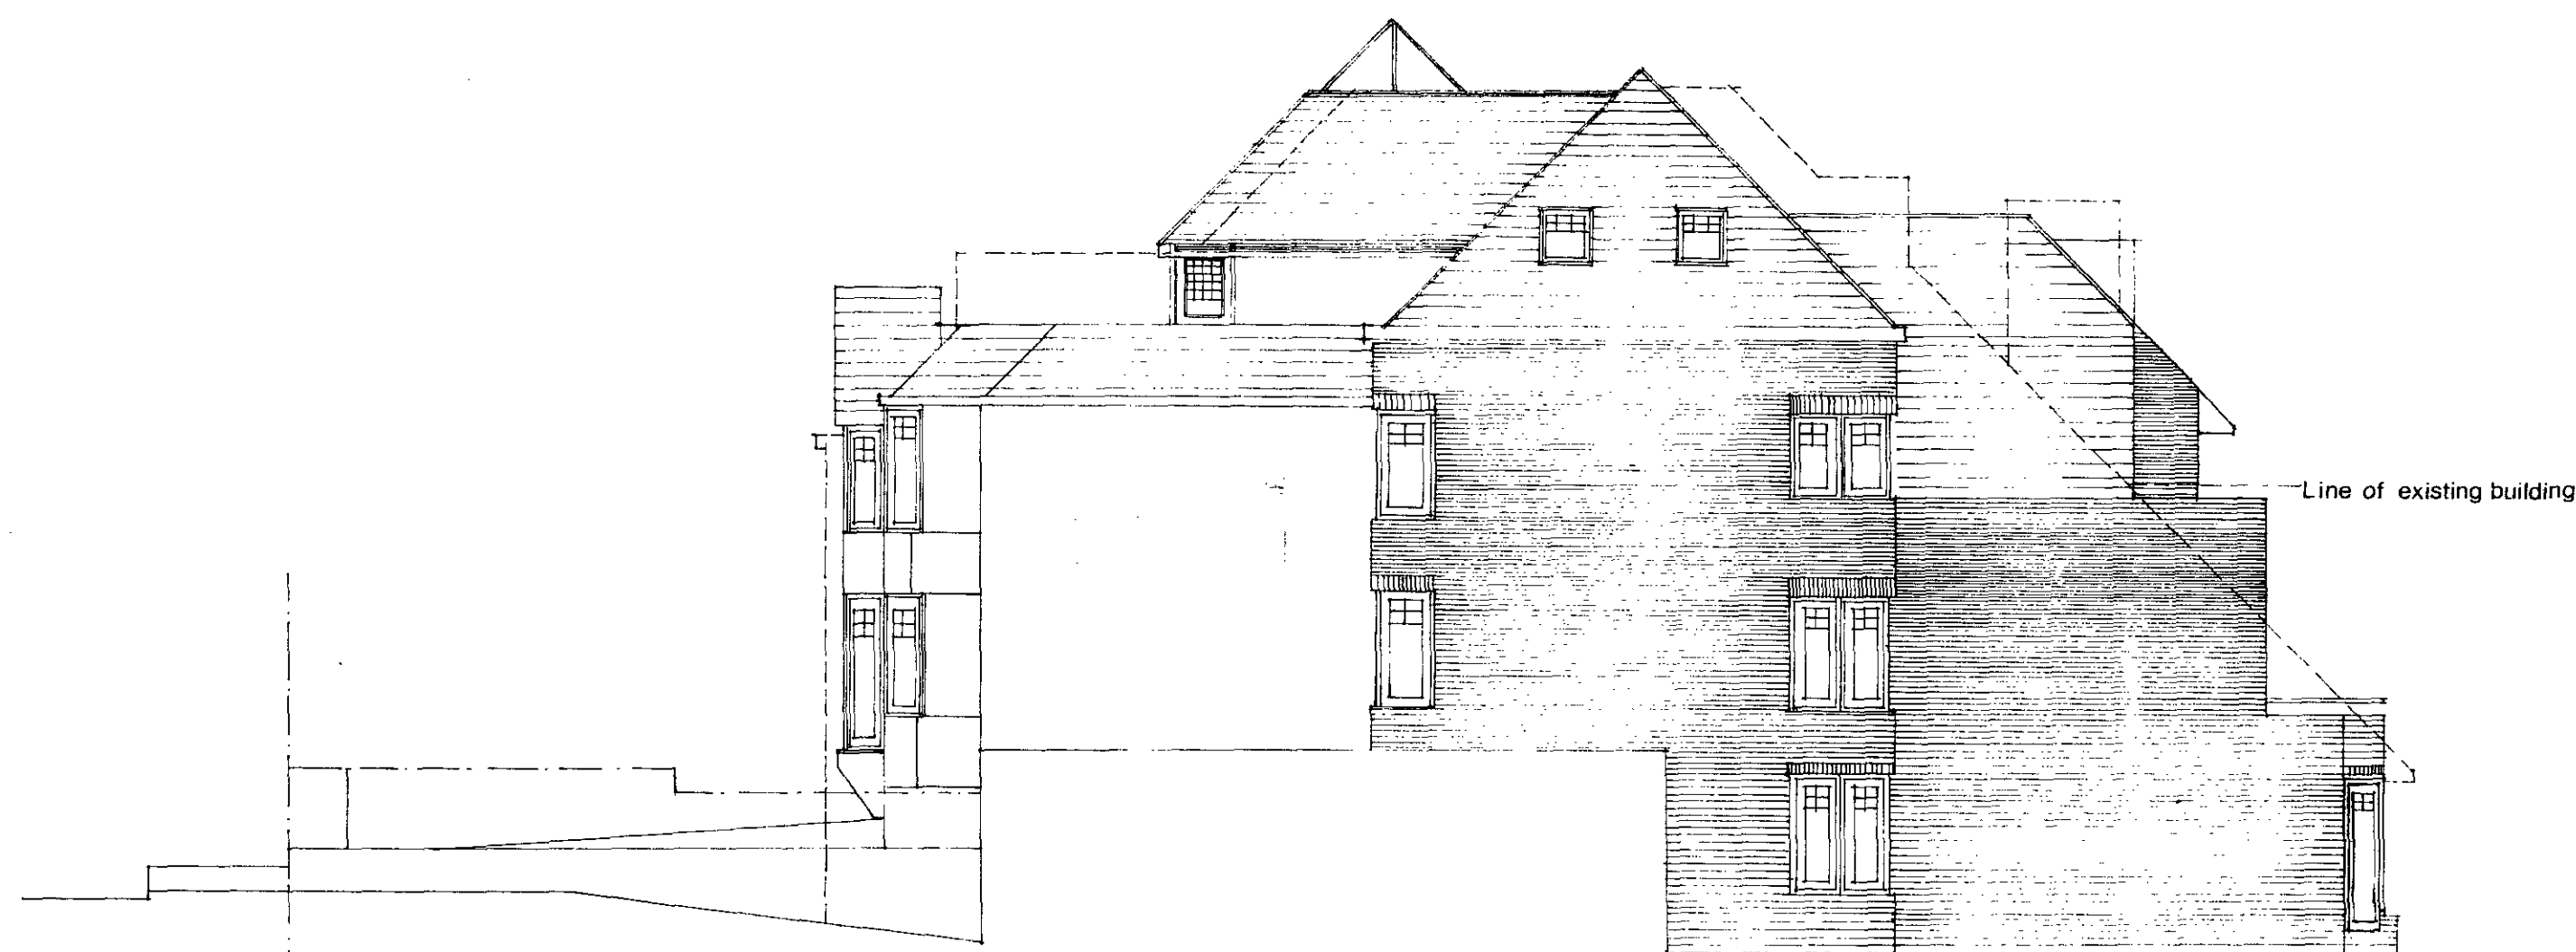


South-East Elevation



North-West Elevation

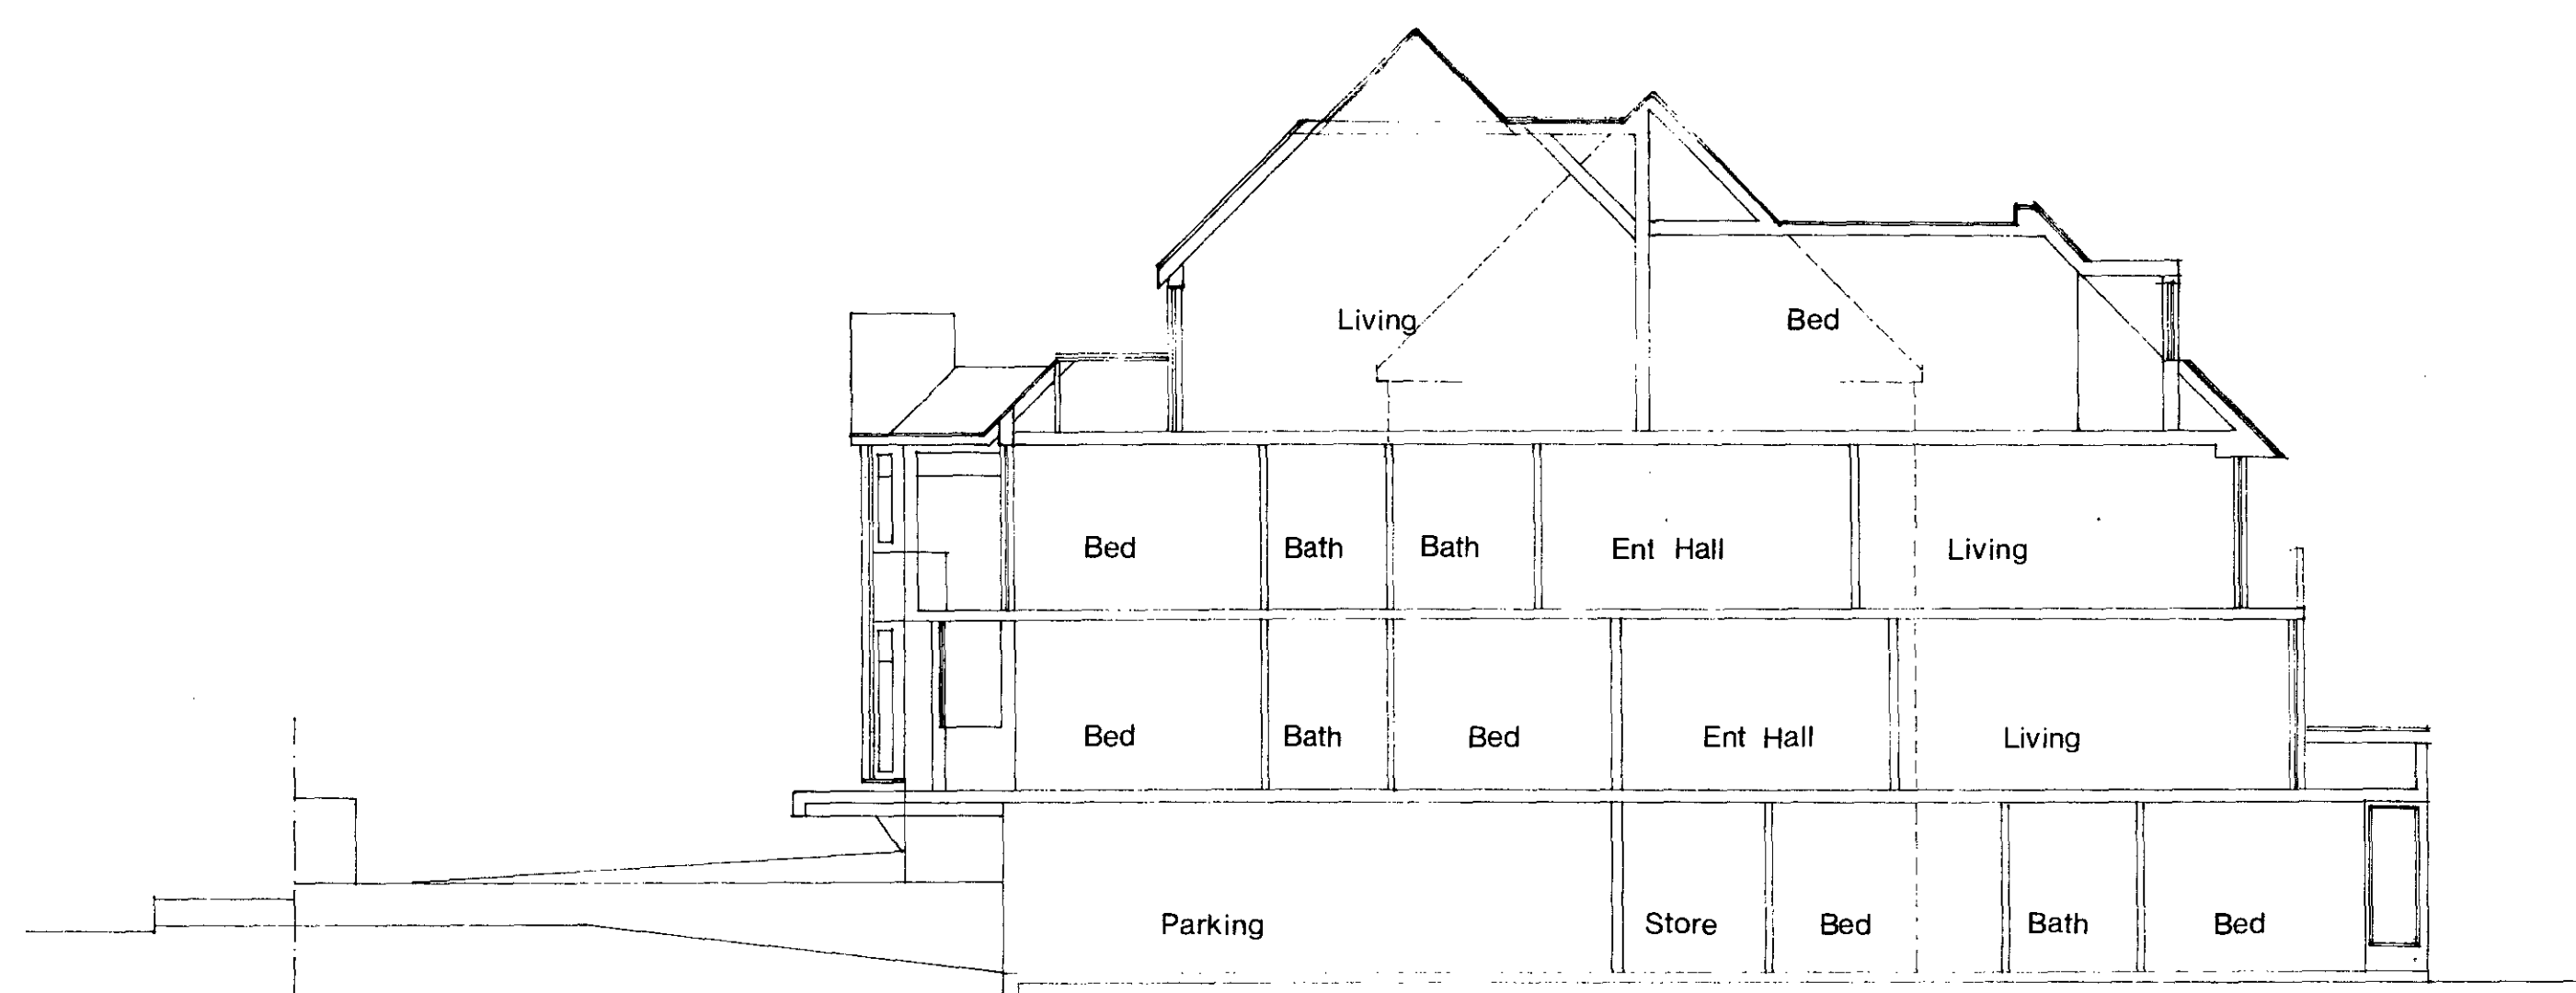

Section AA

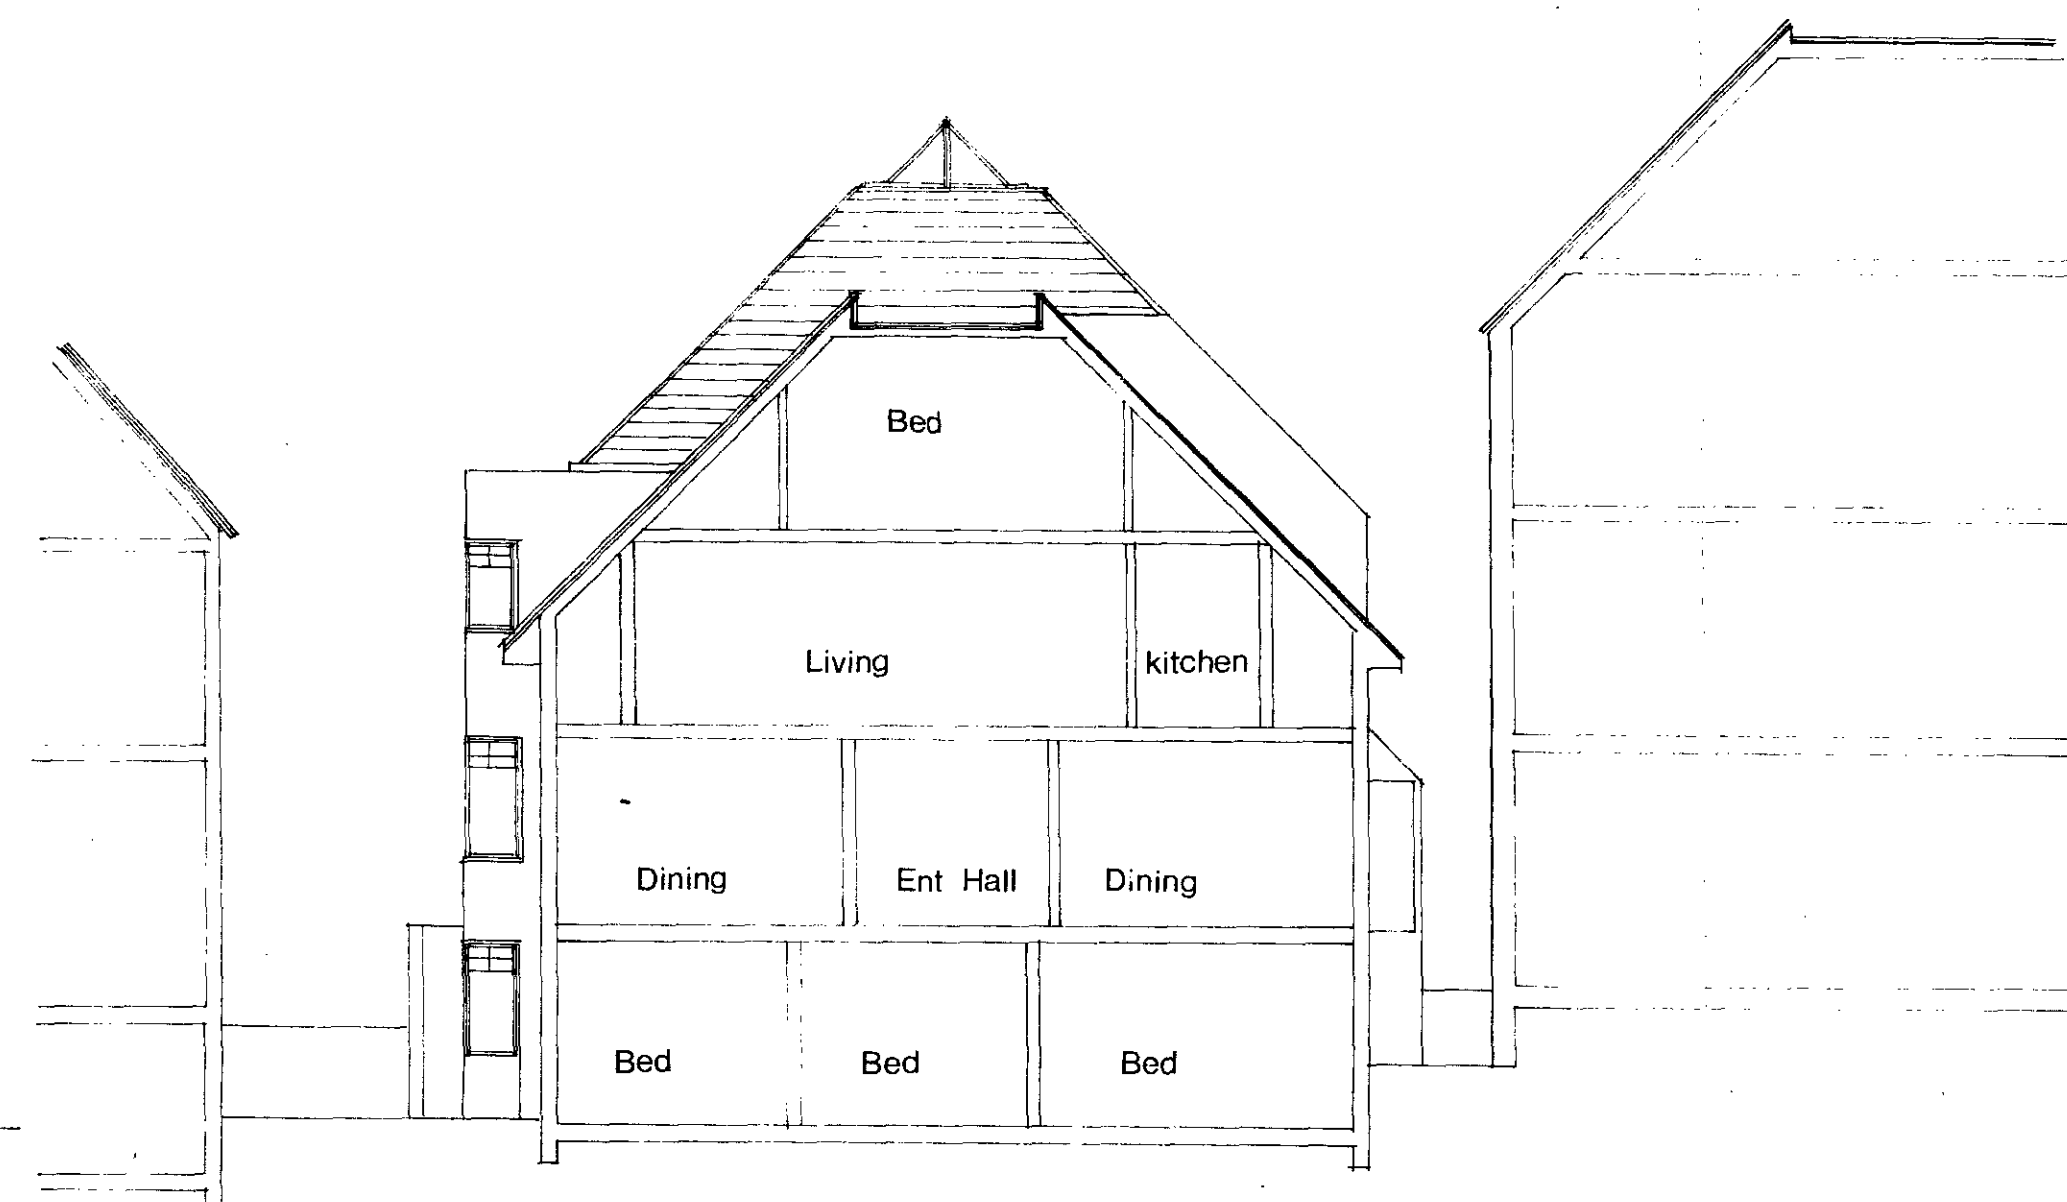

Section BB


LONDON BOROUGH OF CROYDON
PLANNING AND COMMUNICATIONS
DEPARTMENT
- 1 DEC 1987 (A.M.)
RECEIVED
ACK. REF. TO:

HB 8770384 R2

TP 8702910 R2


F HB 8770385 R2
TP 8702911 R2

No	Revision	Date	Drawn
PROJECT			
33 Hollycroft Avenue			
CLIENT			
DRAWING TITLE			
Sections Elevations			
Scale	1:100	Date	Drawn
Job No	441	Drwg No	51
		Rev No	E
LBN		LBN Chartered Architects & Urban Designers in association with Architectural Design Associates 16 Holly Bush Vale Hampstead London NW3 6TX Telephone 01-435 8016/7/8 Fax 01-435 8068	

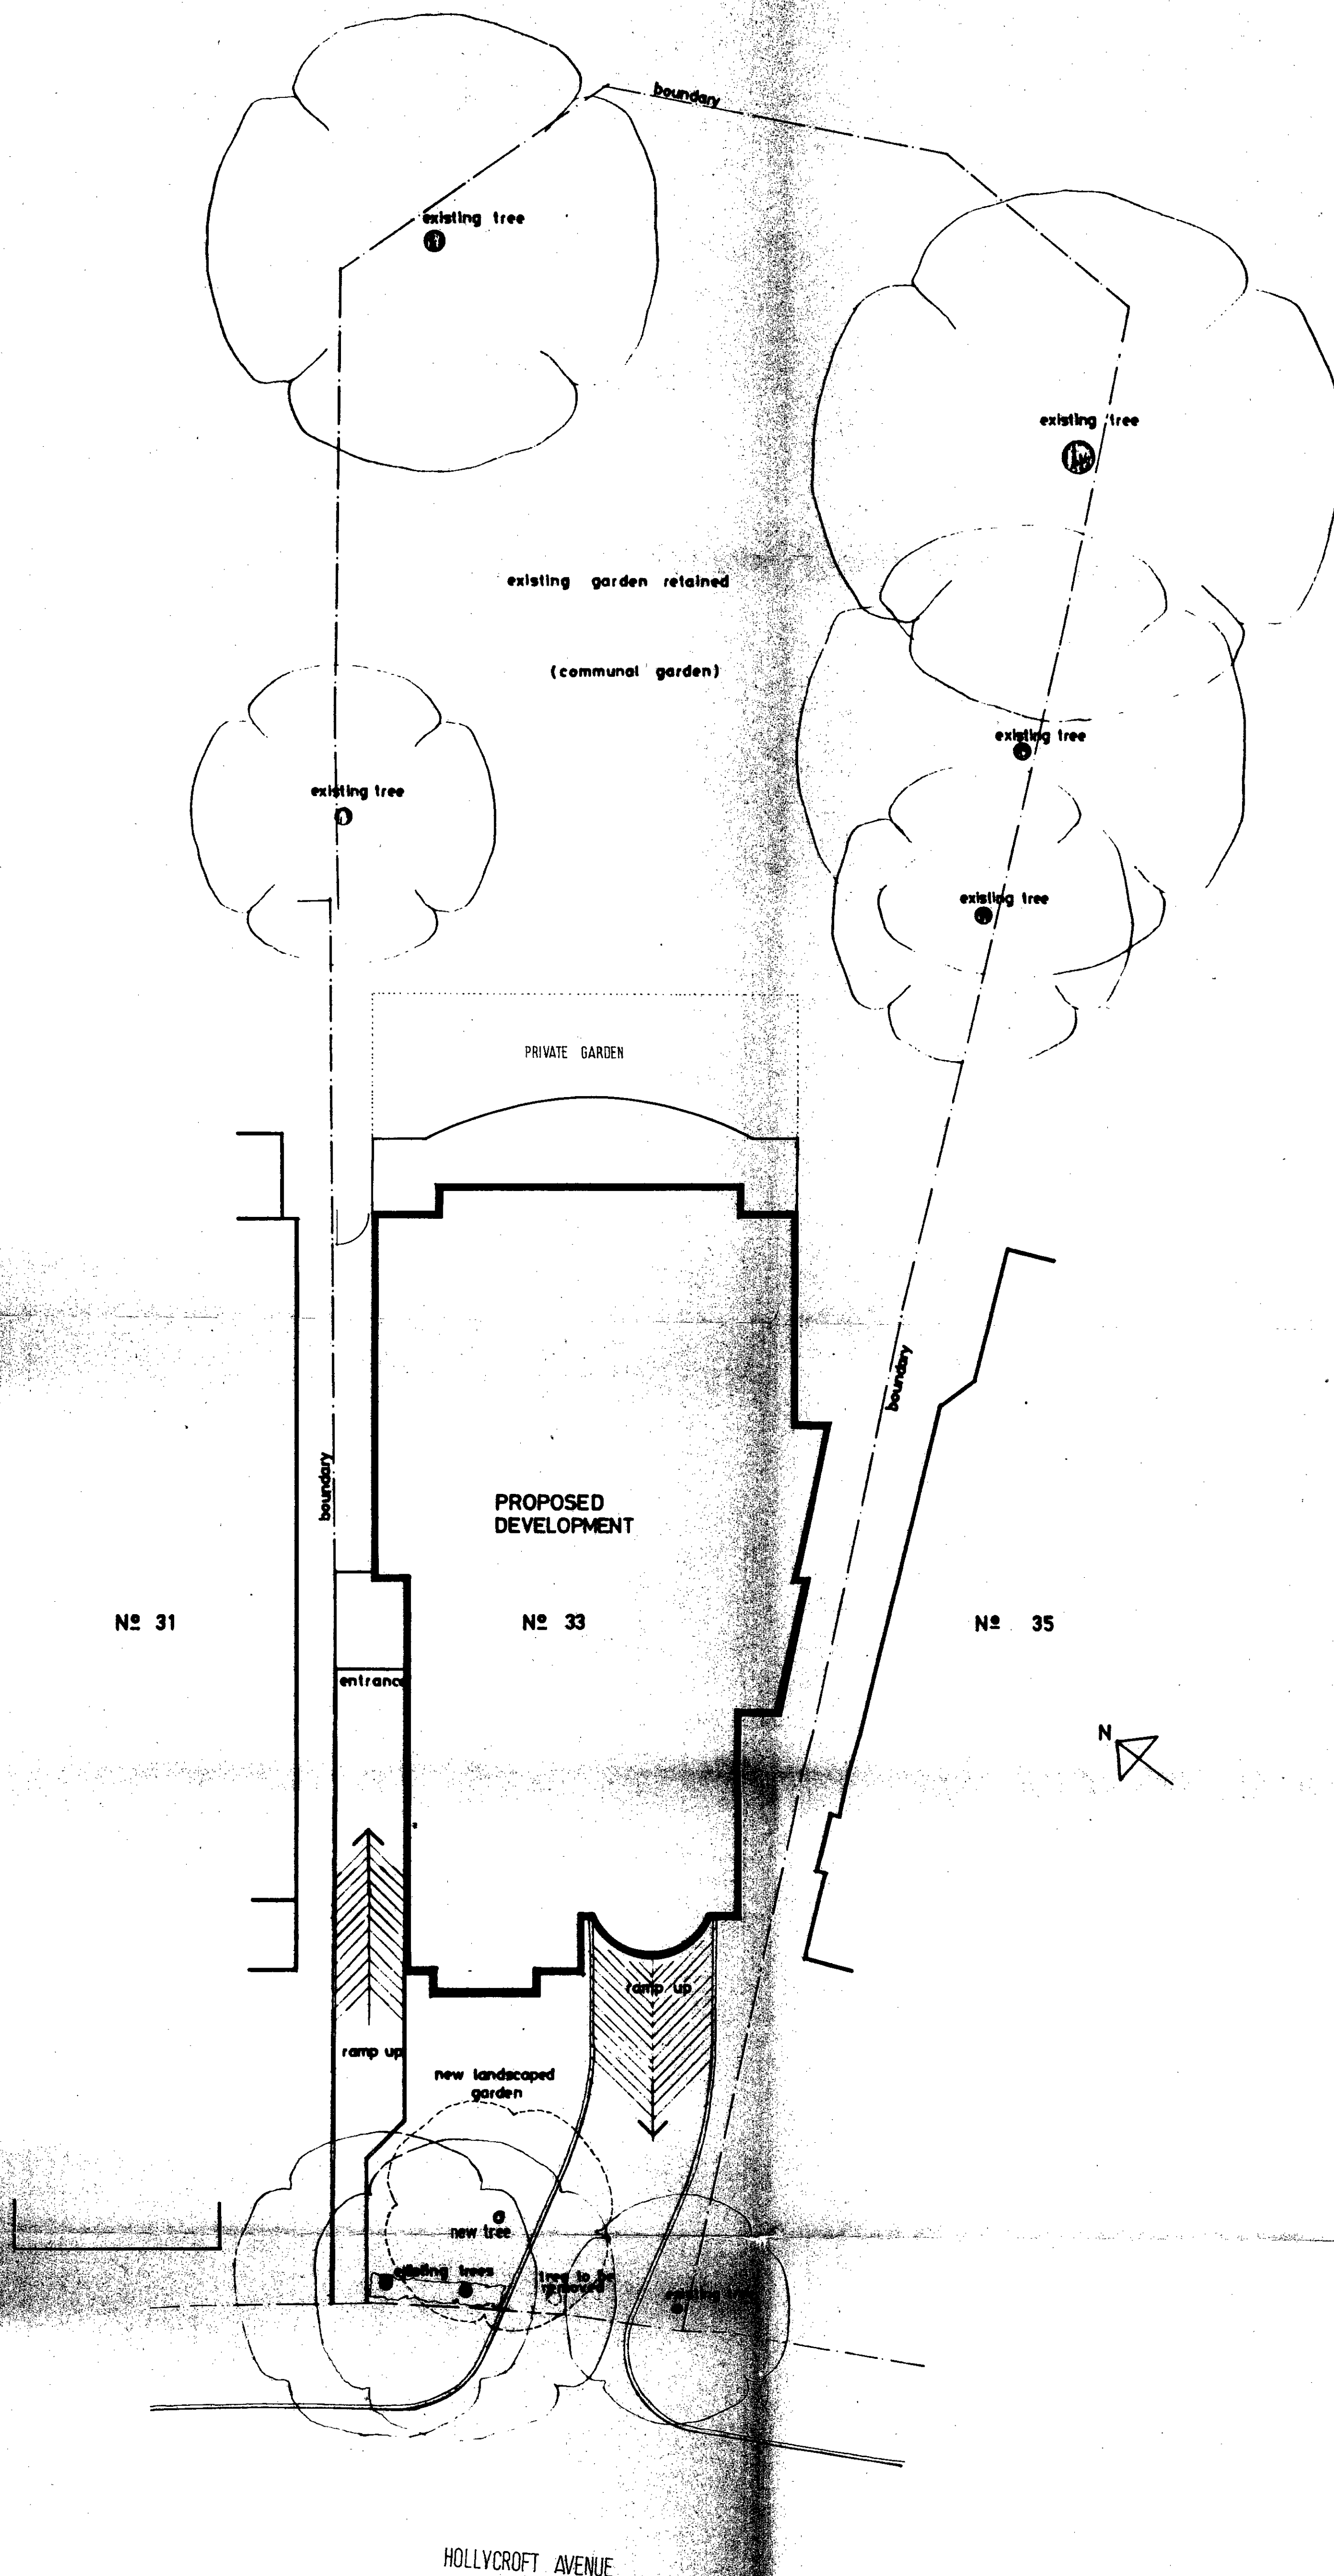

HB 8770384 TP 8770384
 TP 8702910
 SCHEME F

33 HOLLYCROFT AVENUE	441
SITE LAYOUT	52
LEVY BENJAMIN HORVITCH LTD CHARTERED ARCHITECTS	1:100
INCORPORATING ARCHITECTURAL DESIGN ASSOCIATES	AUG 87
16 HOLLY BUSH VALE HAMPTSTEAD LONDON NW3 8TX TELEPHONE 01 434 9016/7/8	

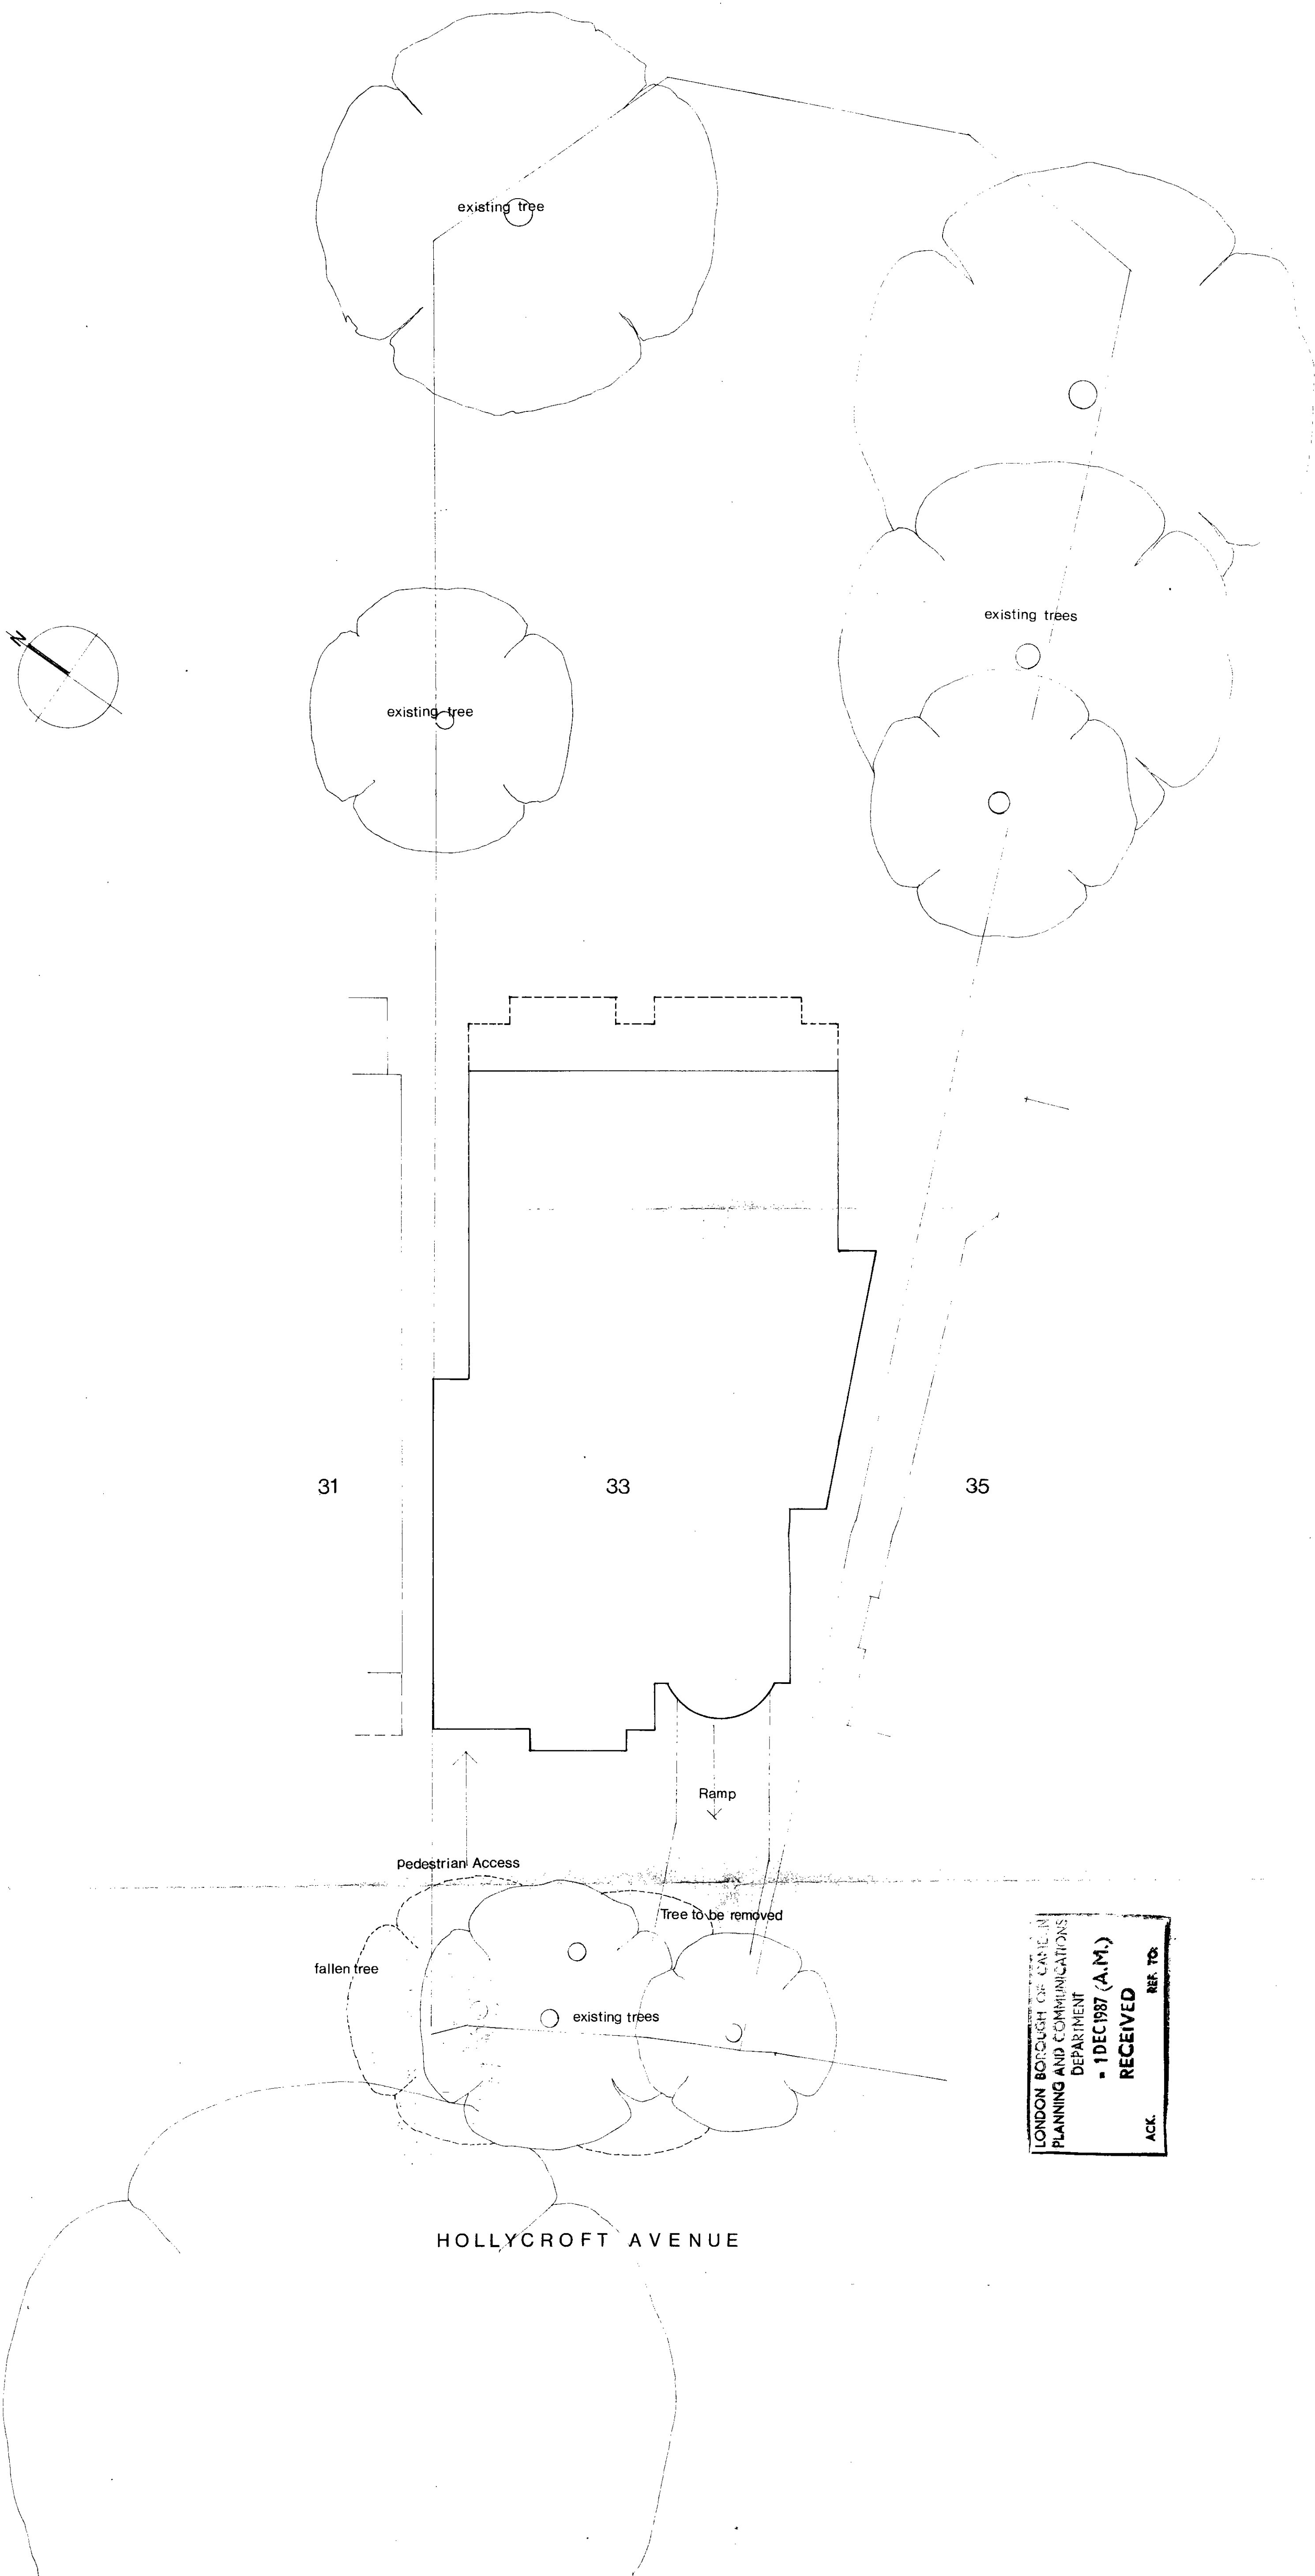

LONDON BOROUGH OF CROYDON
PLANNING AND COMMUNICATIONS
DEPARTMENT
- 1 DEC 1987 (A.M.)
RECEIVED
ACK. REF. TO:

HB 8770384 R2
TP 8702910 R2



HB 8770385 R2
TP 8702911 R2

No	Revision	Date	Drawn
PROJECT			
33 Hollycroft Avenue			
CLIENT			
DRAWING TITLE			
Site Plan			
Scale	Date	Drawn	
1:100			
Job No	Drwg No	Rev No	
441	55	E	
Levy Benjamin Horvich Ltd in association with Architectural Design Associates		LBI Chartered Architects & Urban Designers 15 Holly Bush Vale Hampton London TW9 6TX Telephone 01-425 9016/7/8 Fax 01-425 9656	