



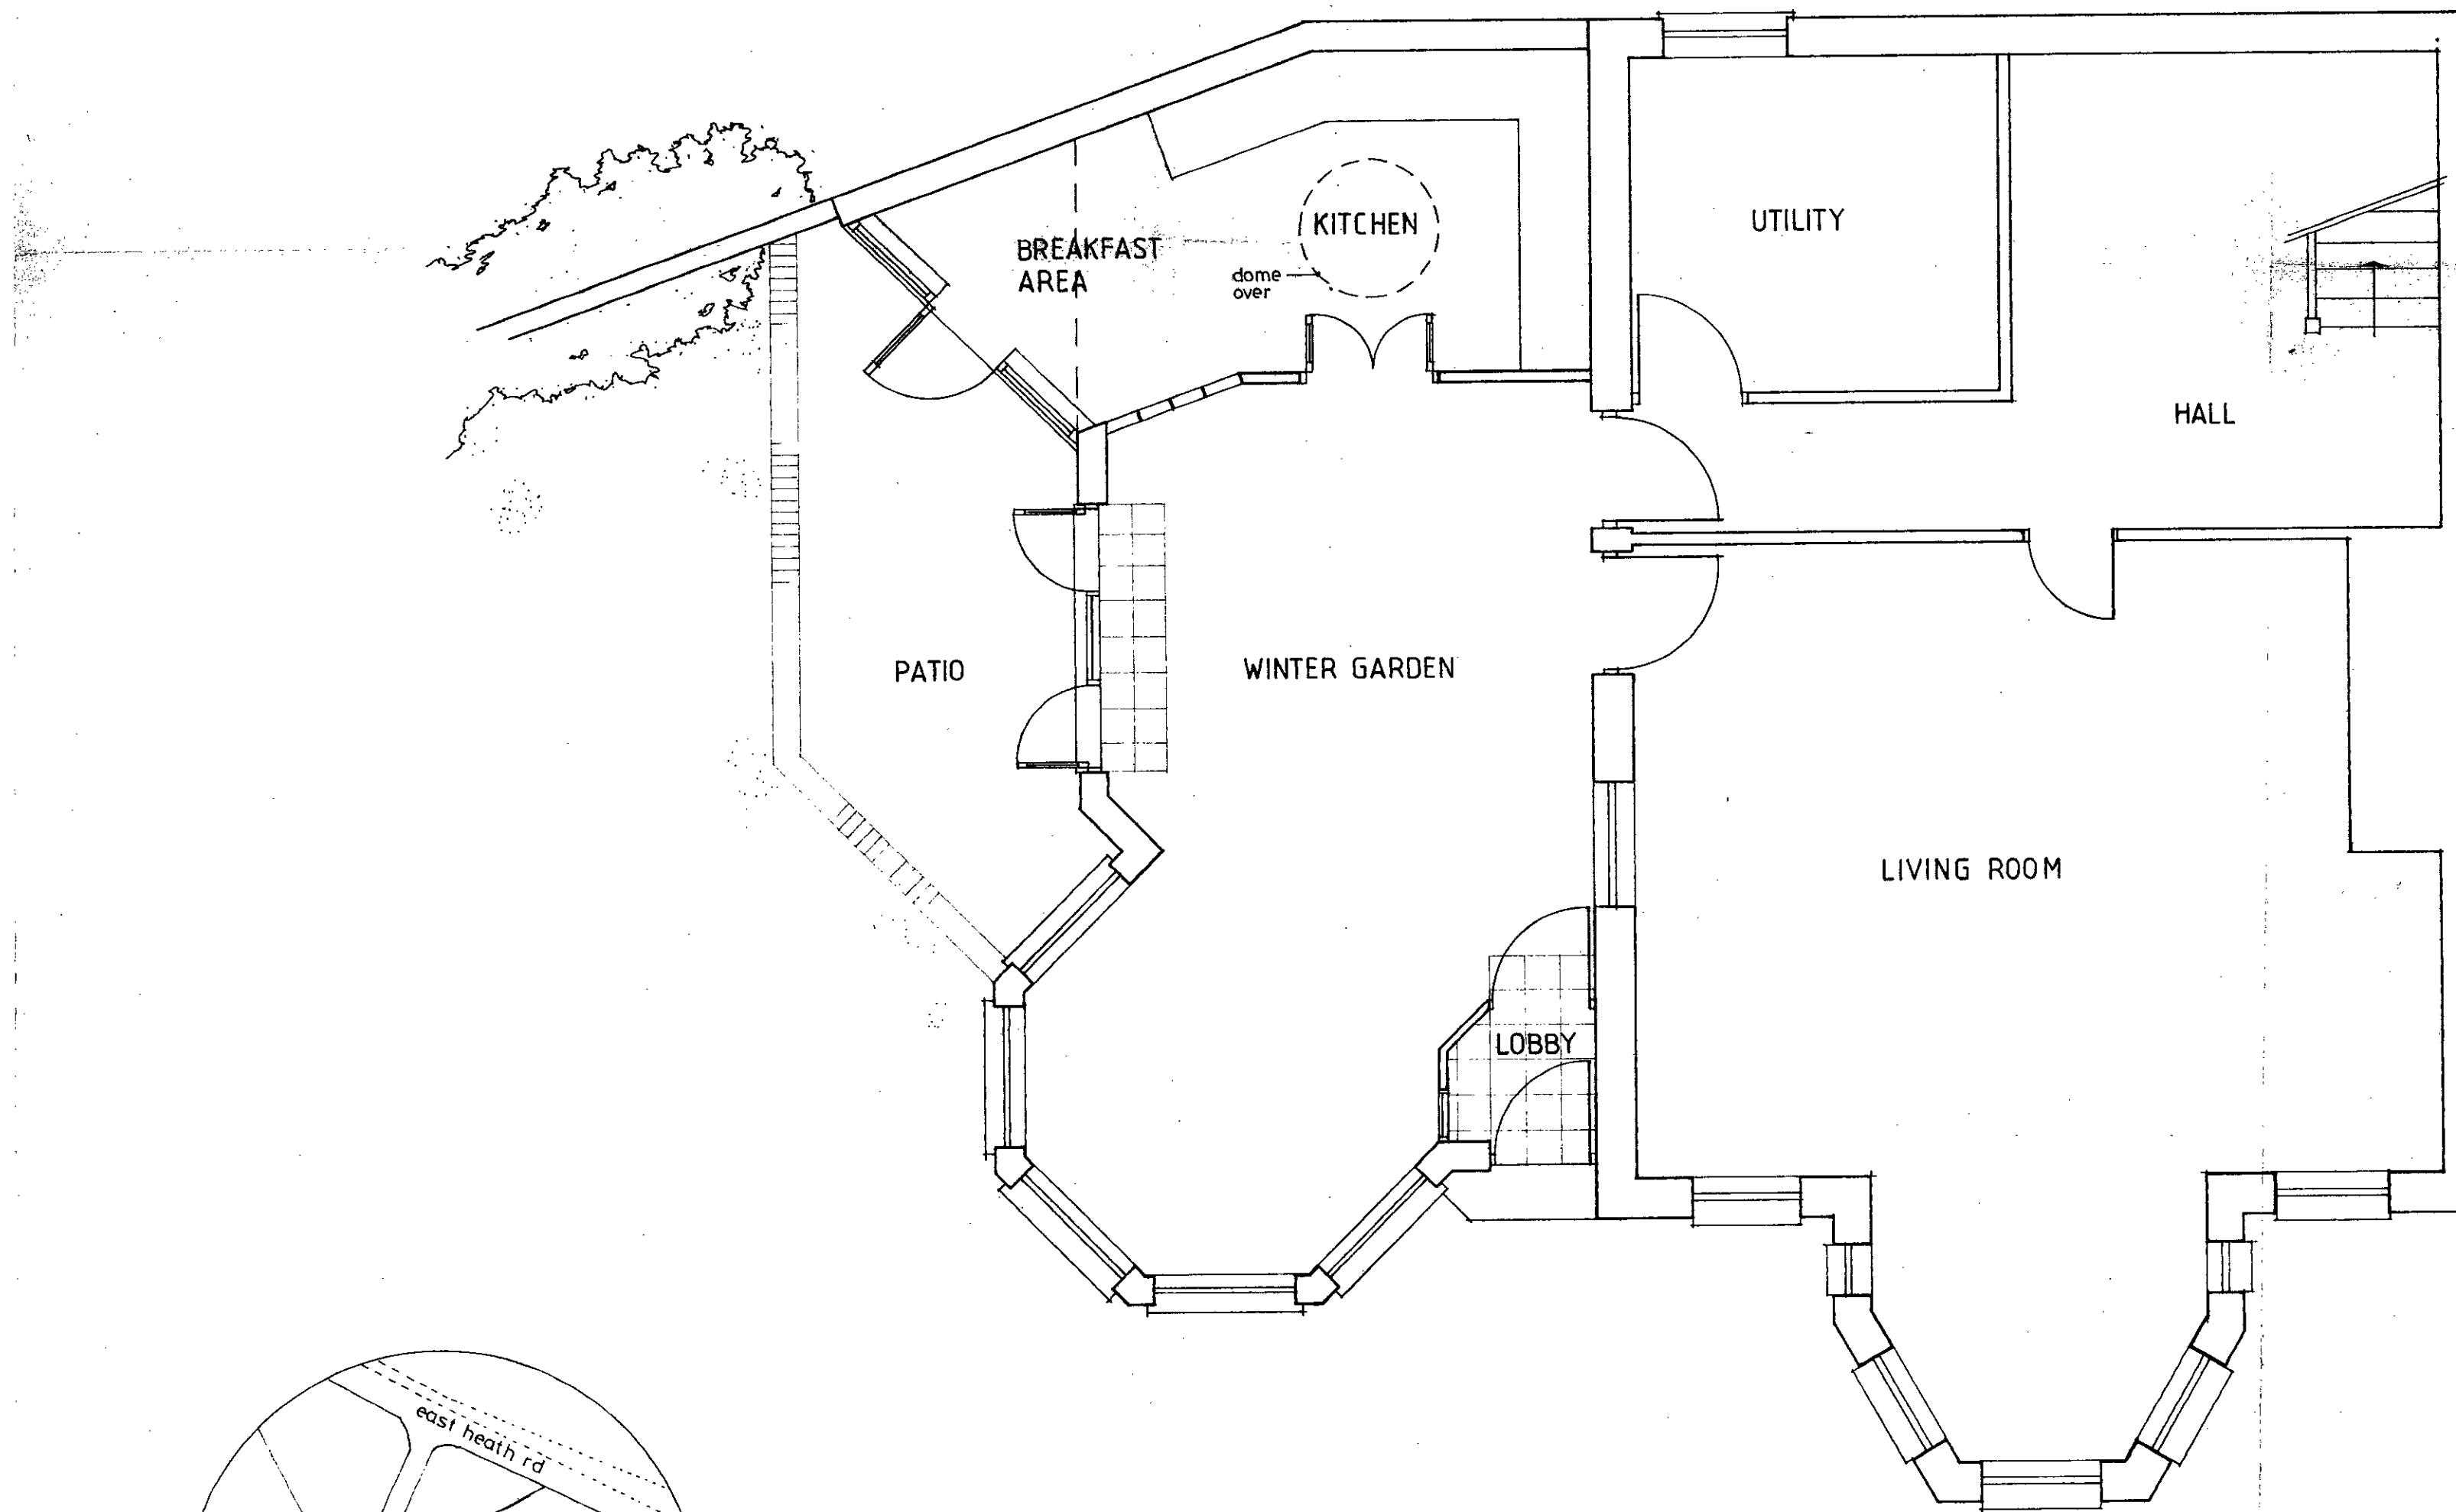

TP 870302910
HB 877039510

CASE COPY
LONDON BOROUGH OF CAMDEN
TOWN AND COUNTRY PLANNING ACTS
25 FEB 1988
PLANS ~~NOT APPROVED~~ APPROVED
ON BEHALF OF THE COUNCIL

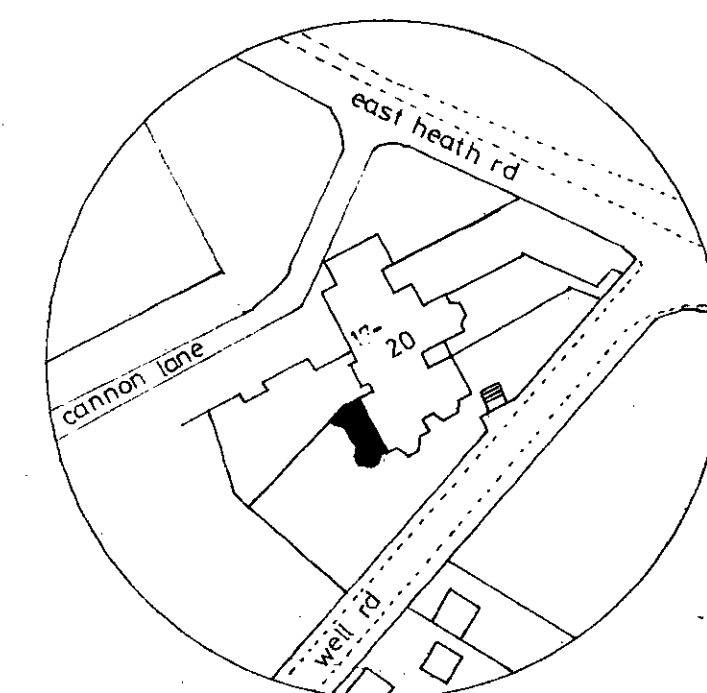

MAP TQ 2686 SE

FLOOR PLAN



GAVIN CHARLTON BROWN

Chartered Architects and Designers The Old Chapel Shepherd's Walk London NW3 5UE 01-794-6302
20 WELL ROAD NW 3
GROUND FLOOR PLAN
Date 8/9/87 Scale 1:50 This drawing is copyright 327/3

NEW TILE ROOF
AND BRICKWORK
TO MATCH EXISTING




FRONT ELEVATION



SIDE ELEVATION

TP 8703029
HB 8770395

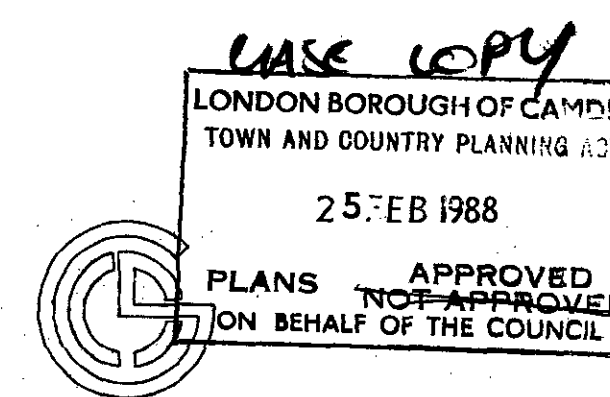

GAVIN CHARLTON BROWN

Chartered Architects and Designers The Old Chapel Shepherd's Walk London NW3 5UE 01-794-6302
20 WELL ROAD NW3
ELEVATIONS 327/4

Date 9/9/87 Scale 1:50 This drawing is copyright Revisions