



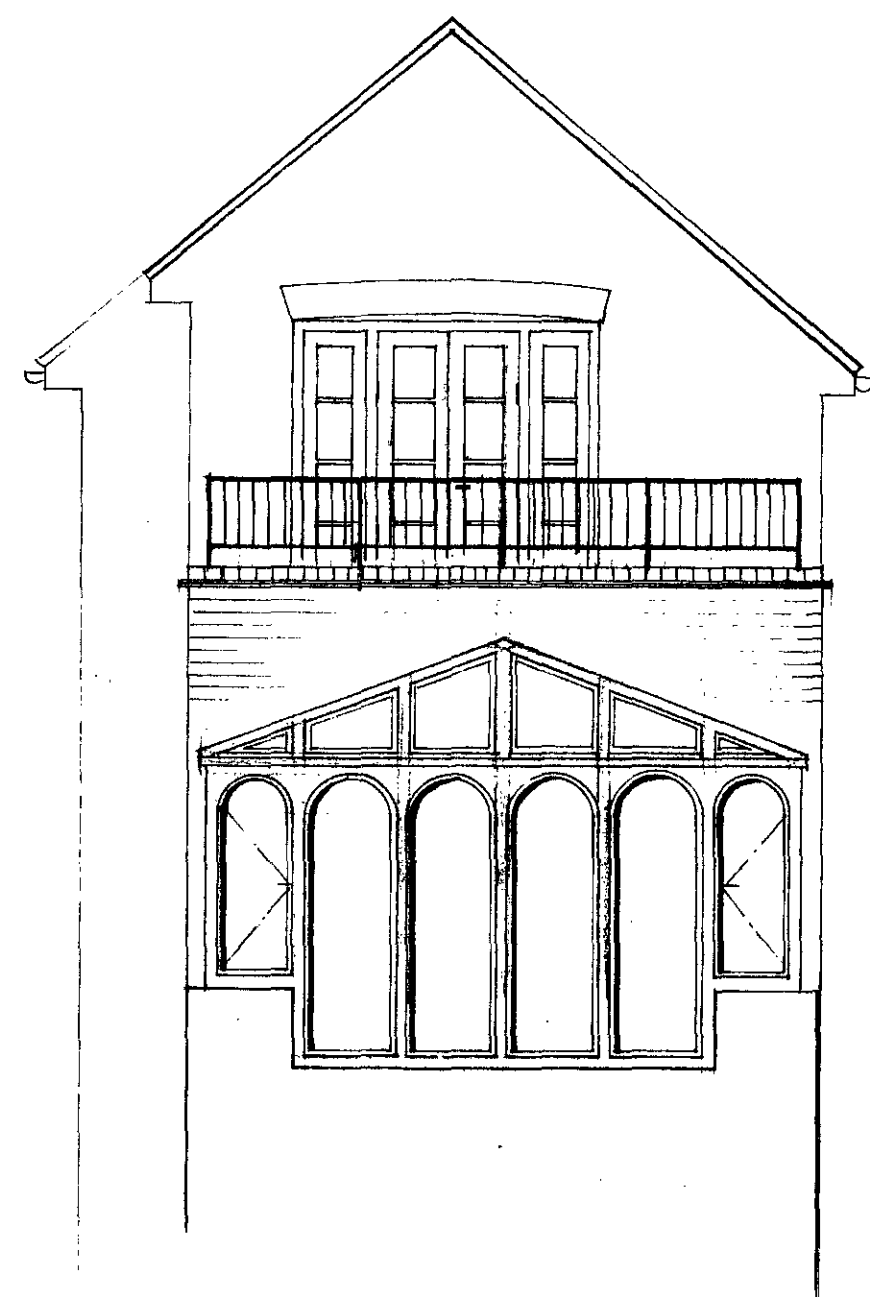


Rear Elevation

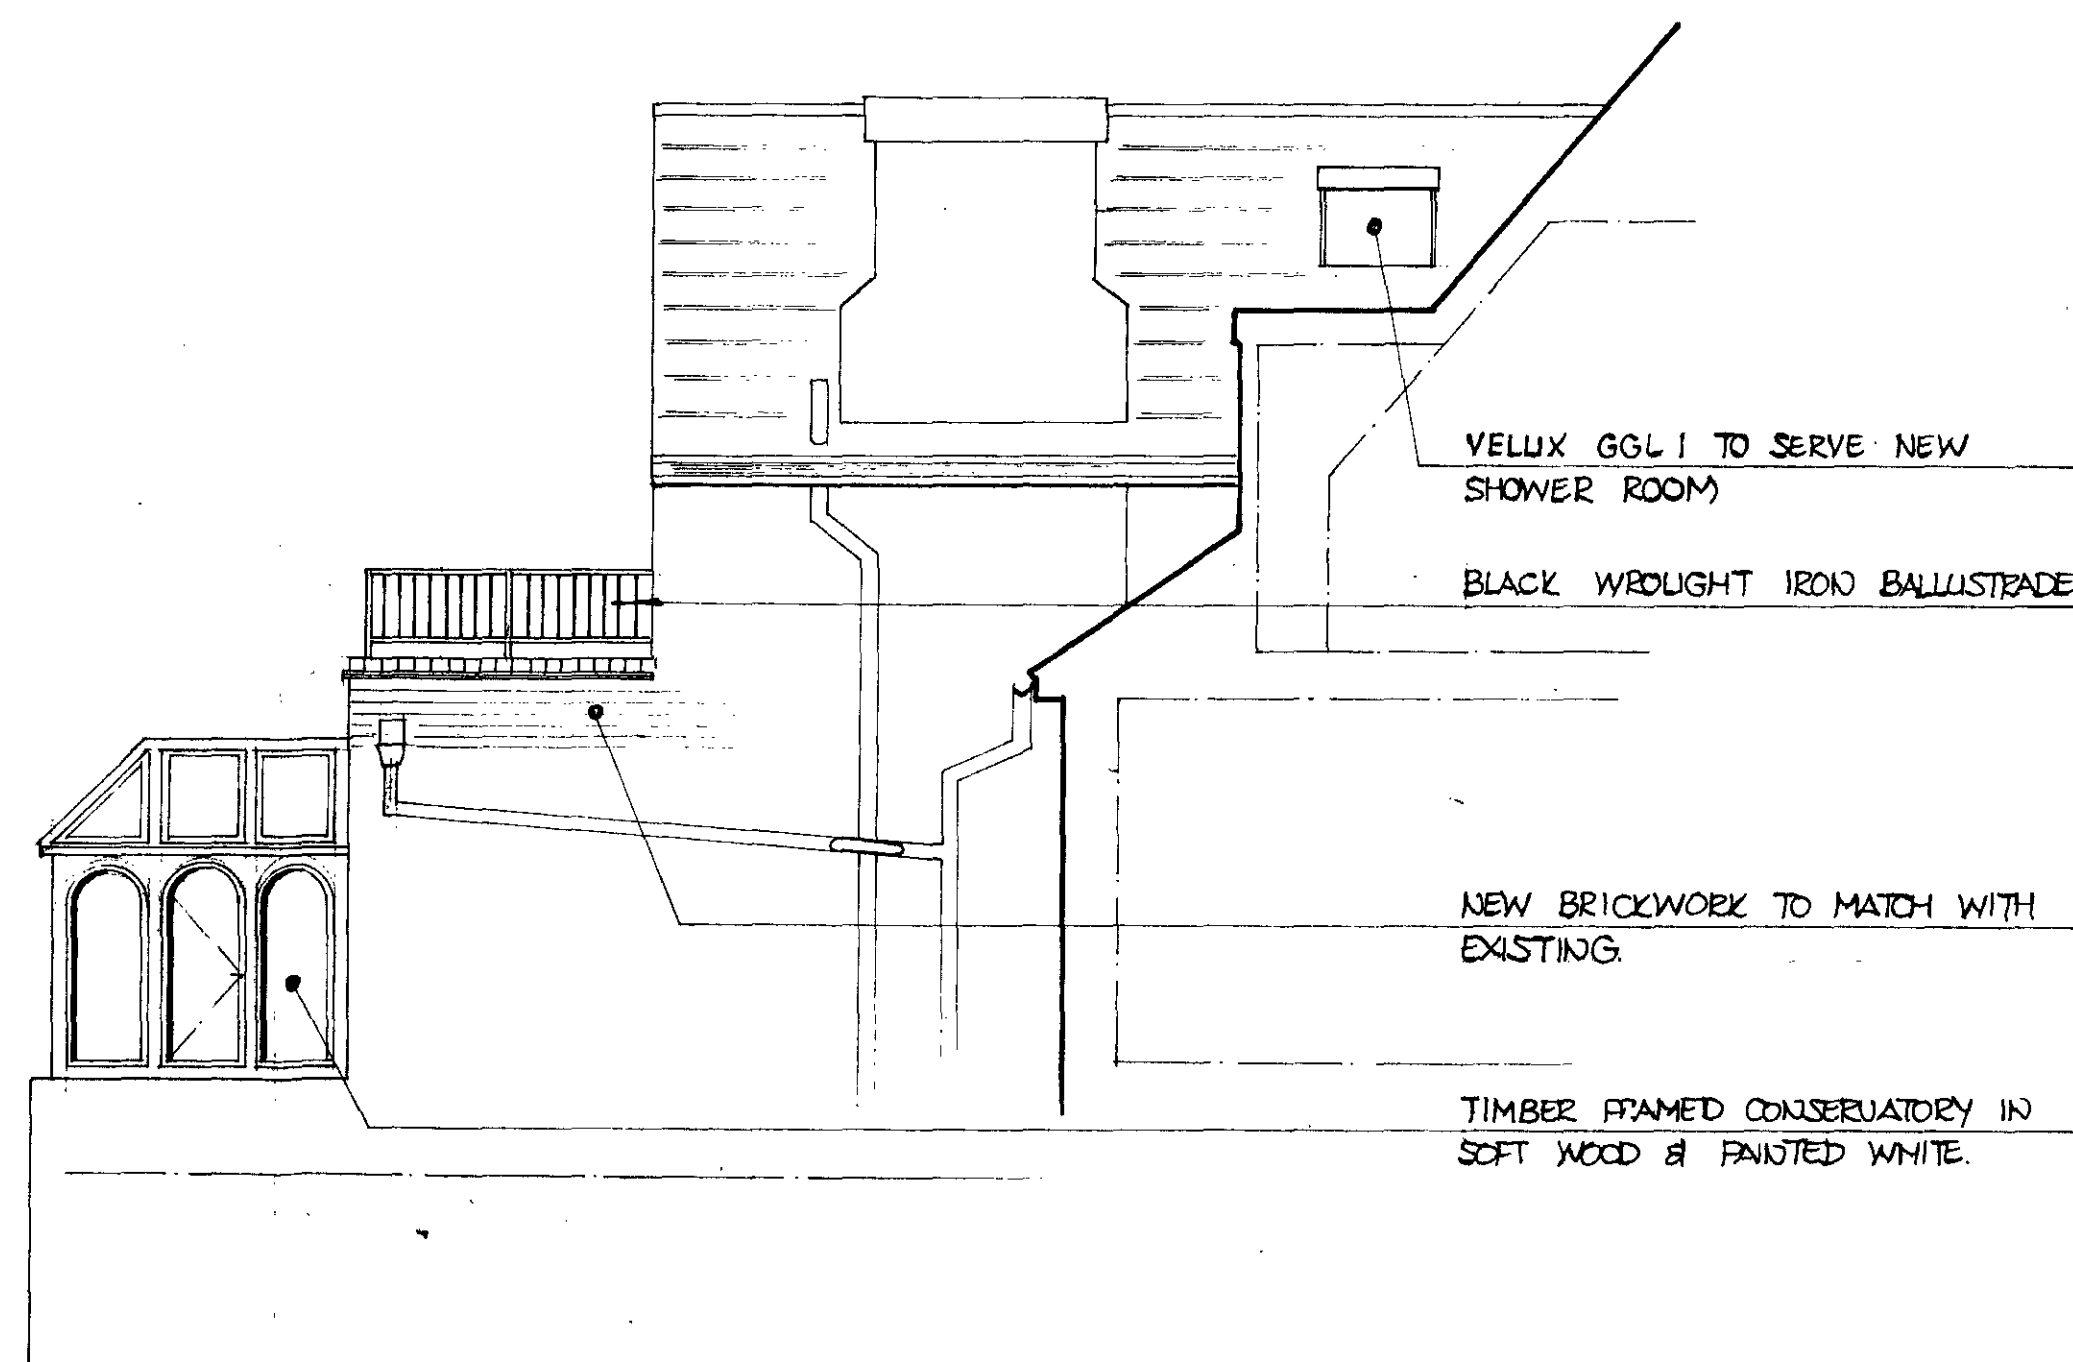


Side Elevation




Front Elevation

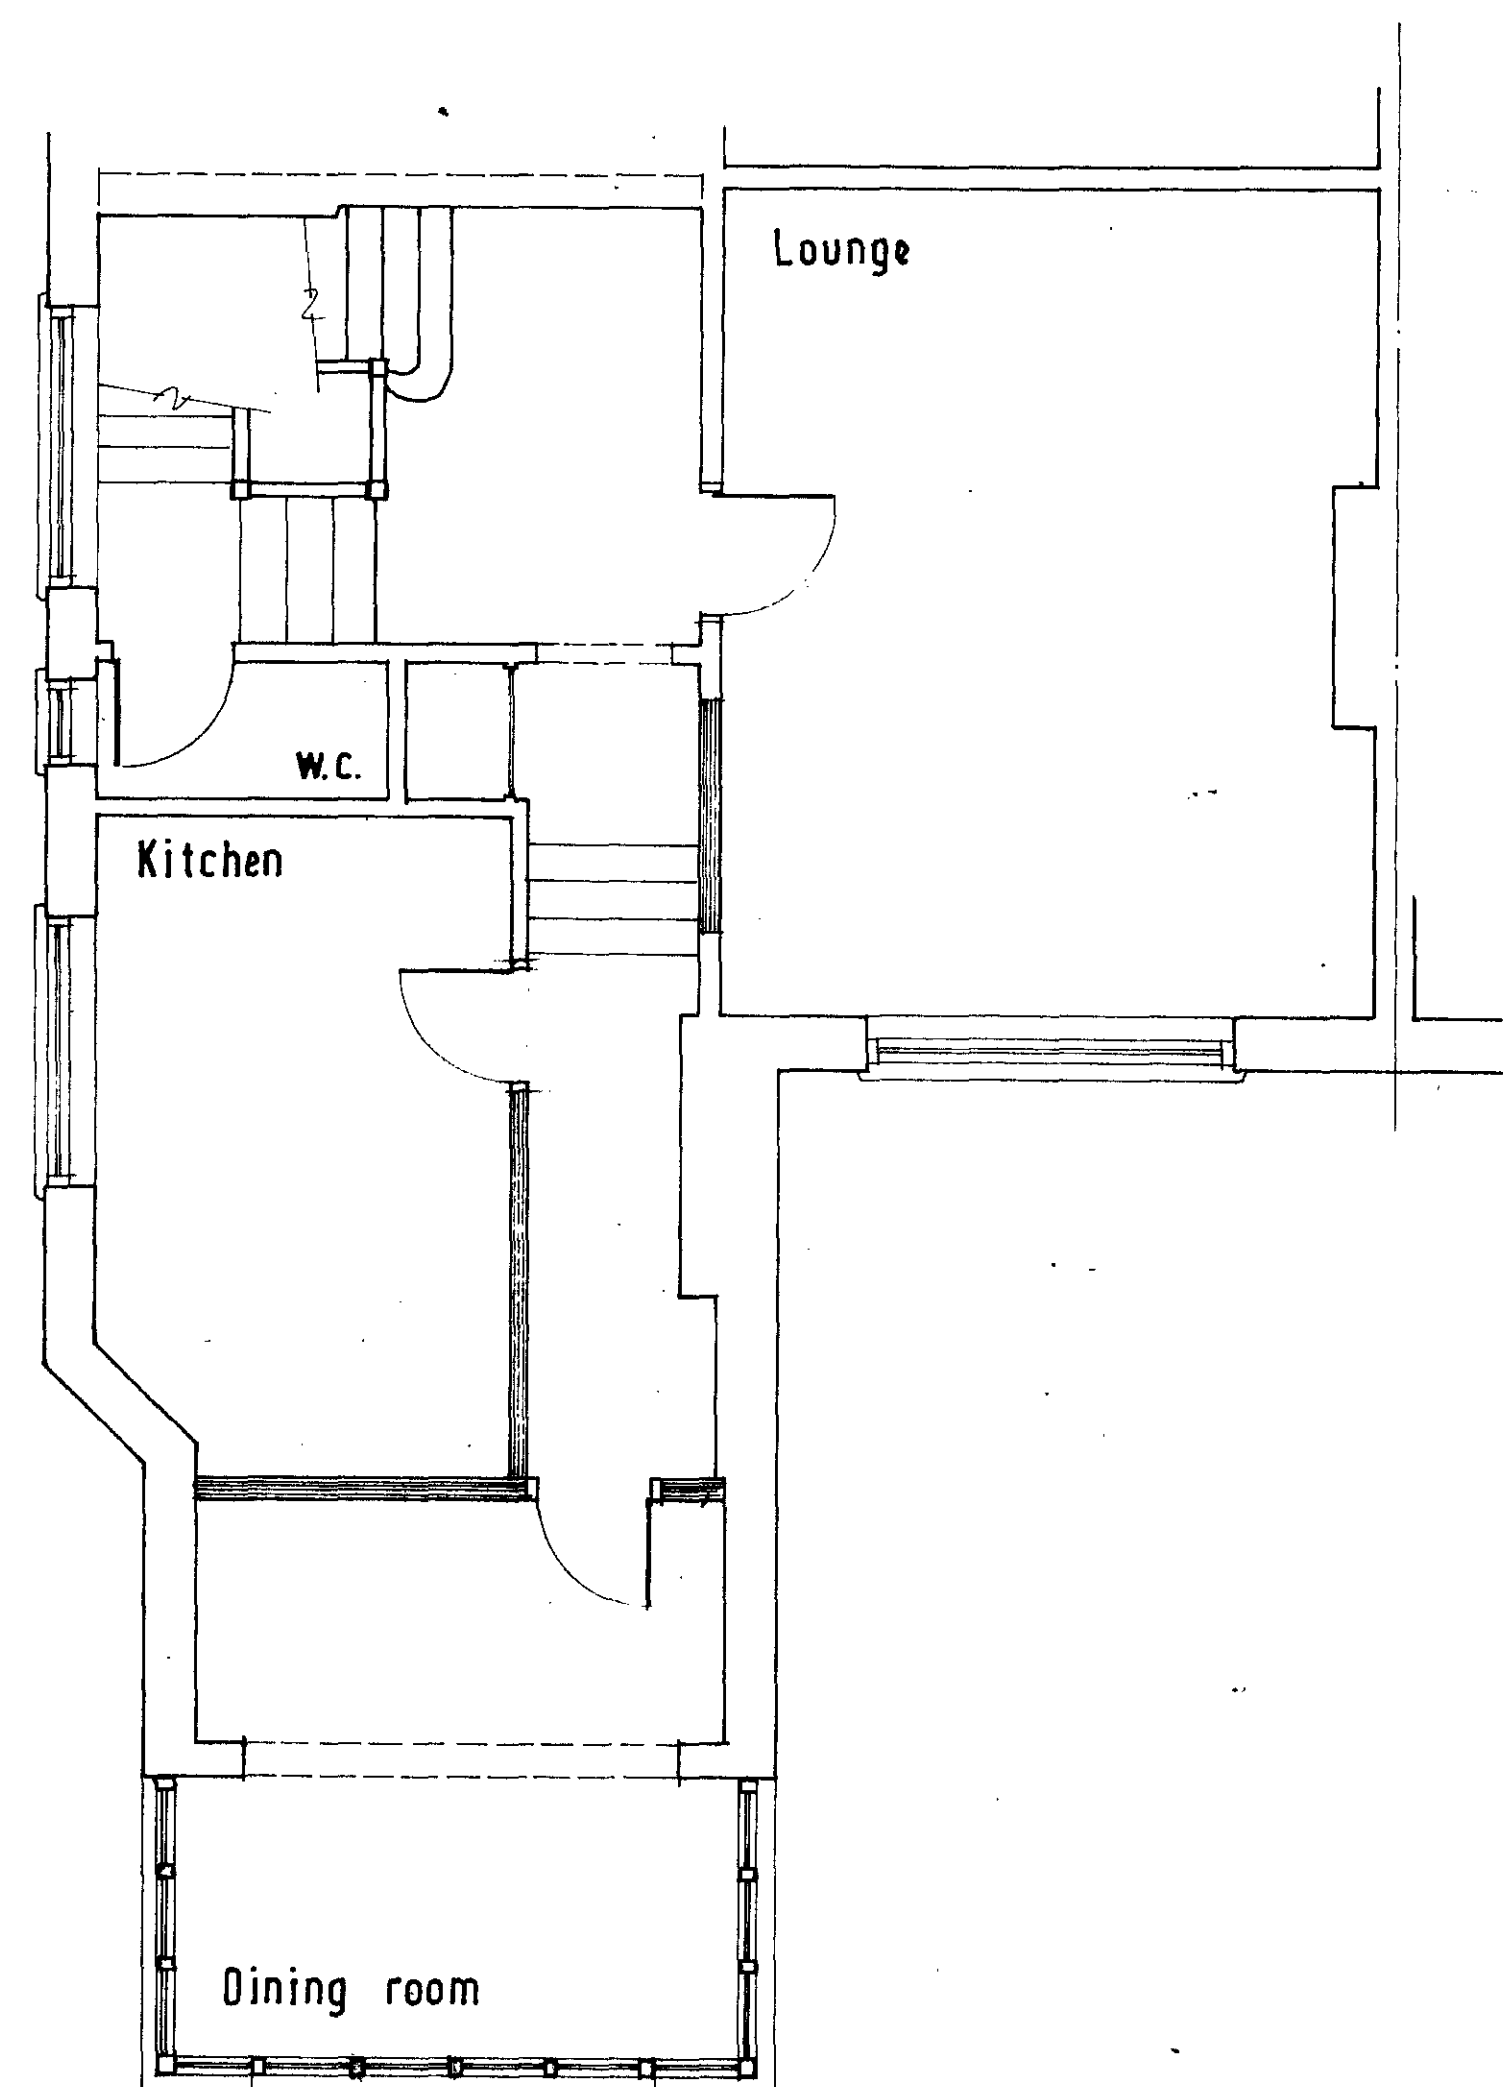


FIRST FLOOR LAYOUT

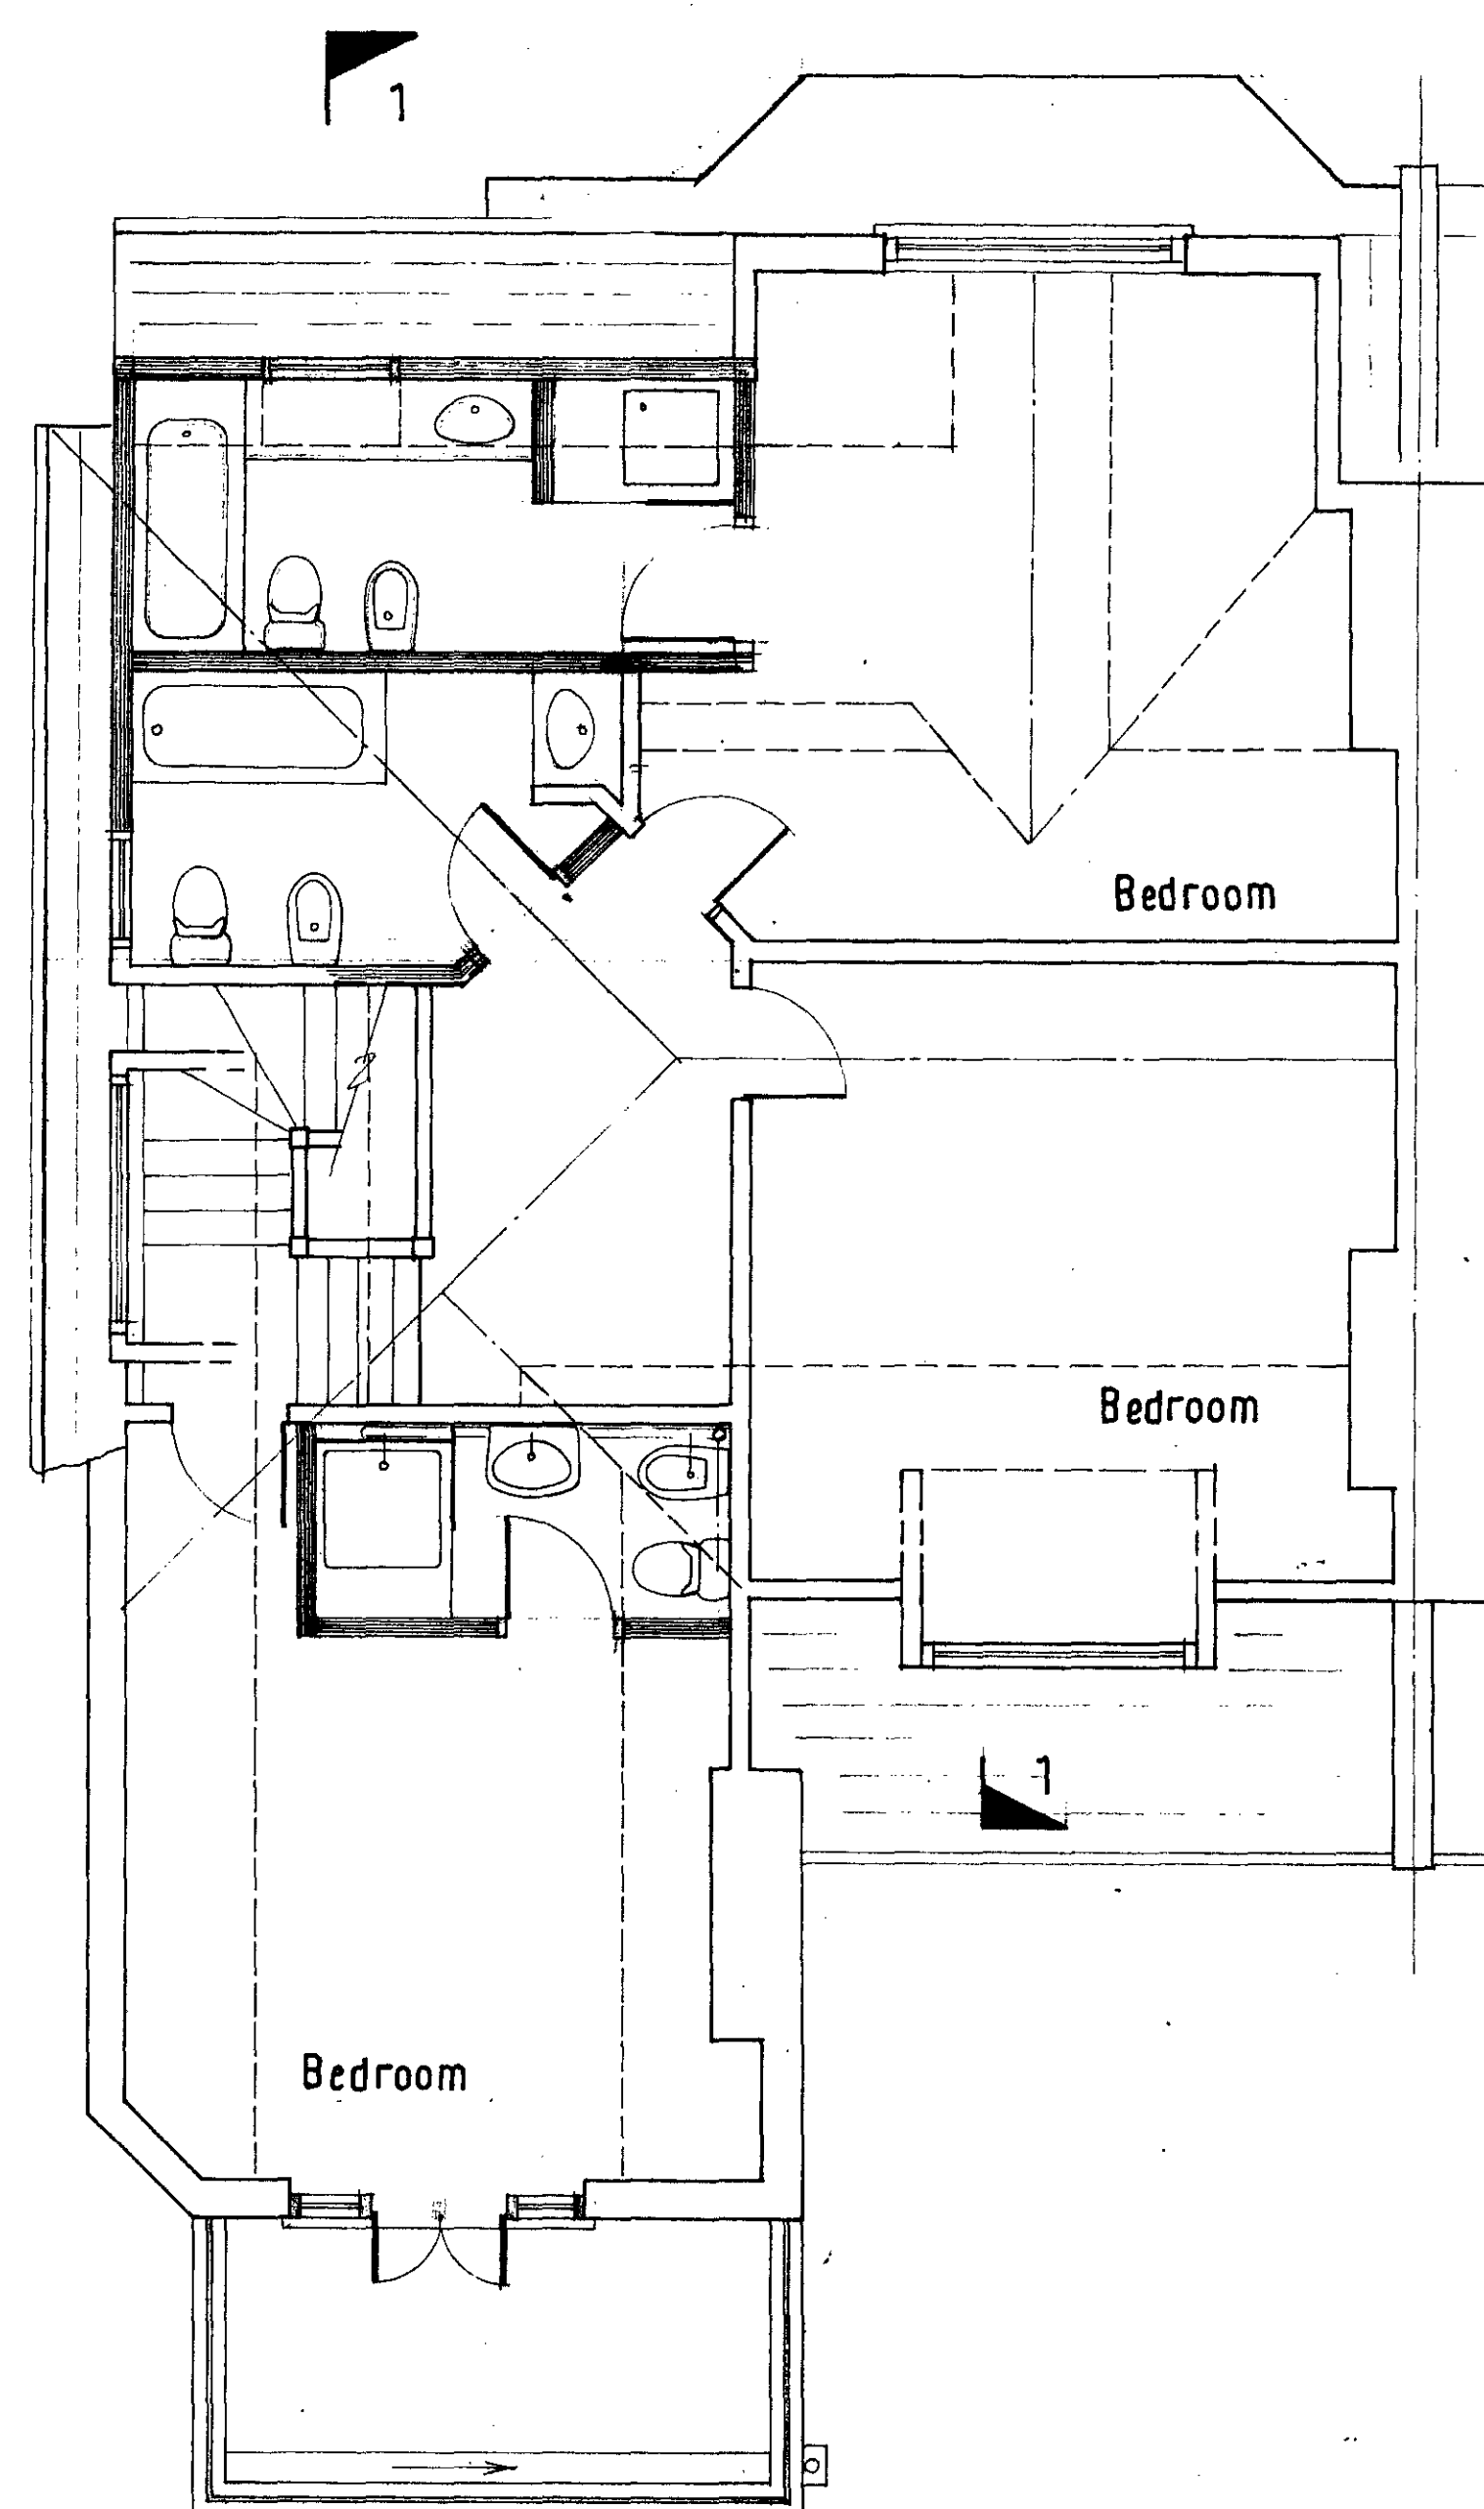

SECOND FLOOR LAYOUT

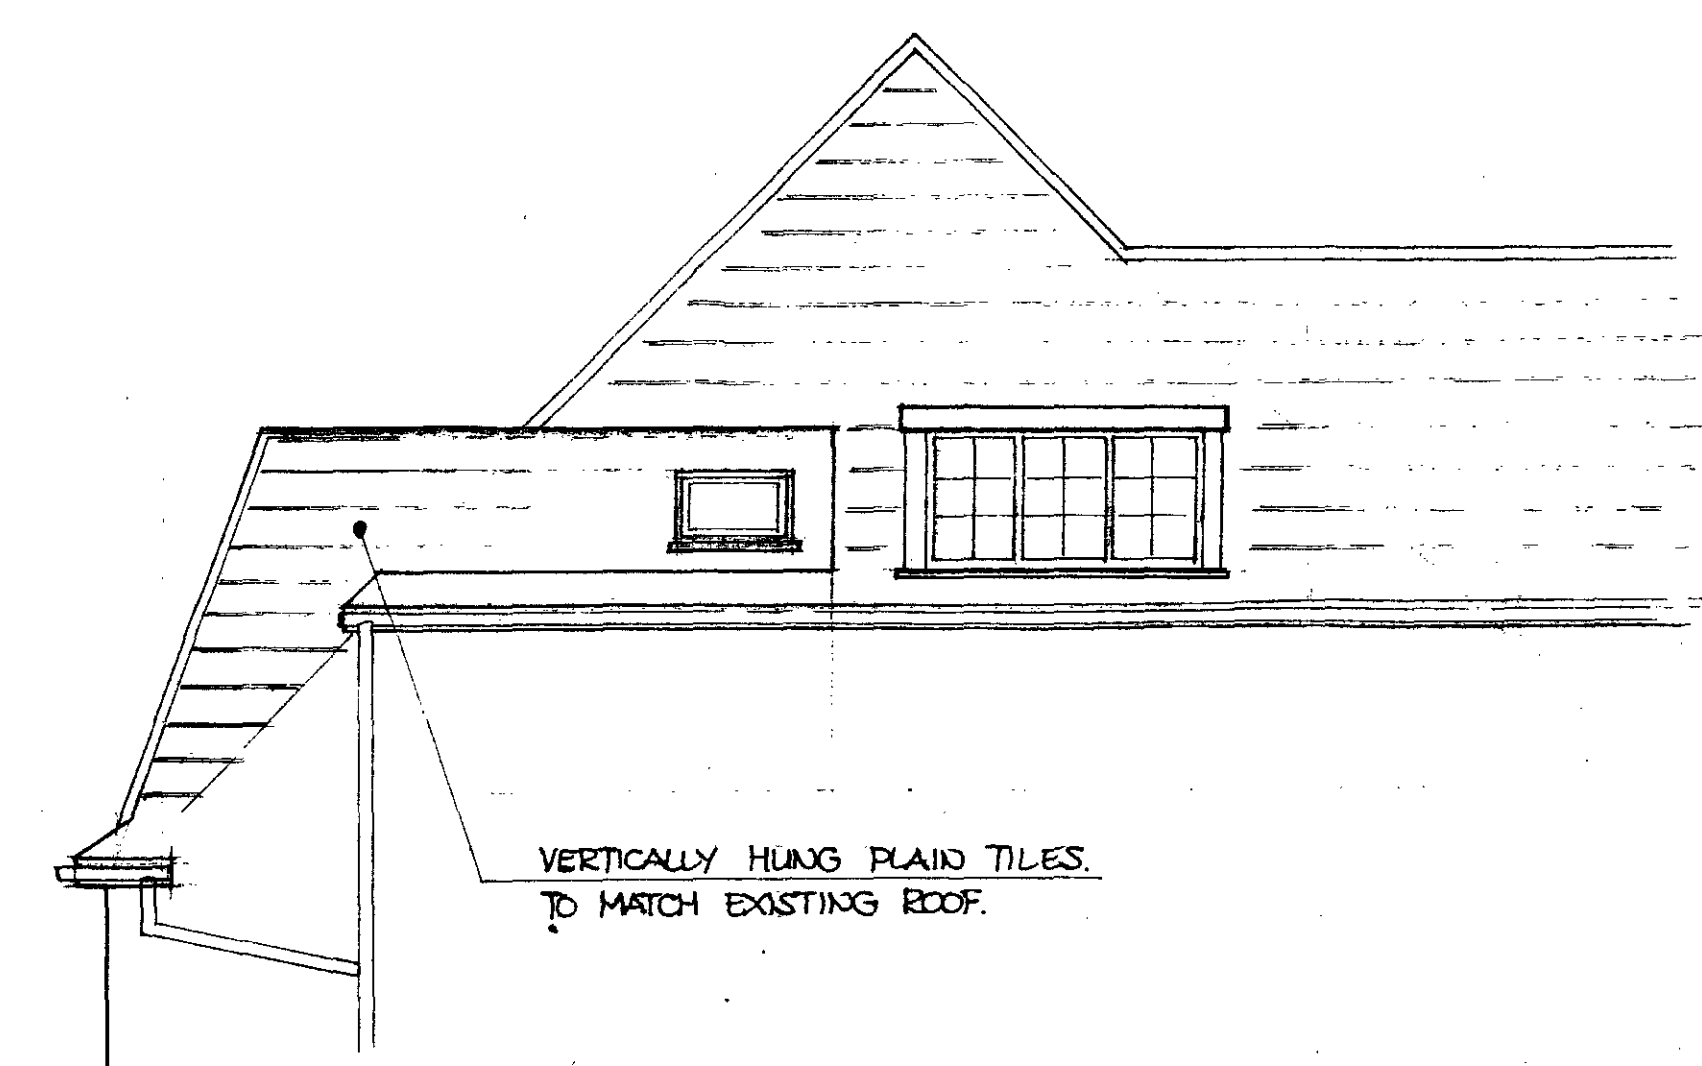


Side Elevation (to new mansard)

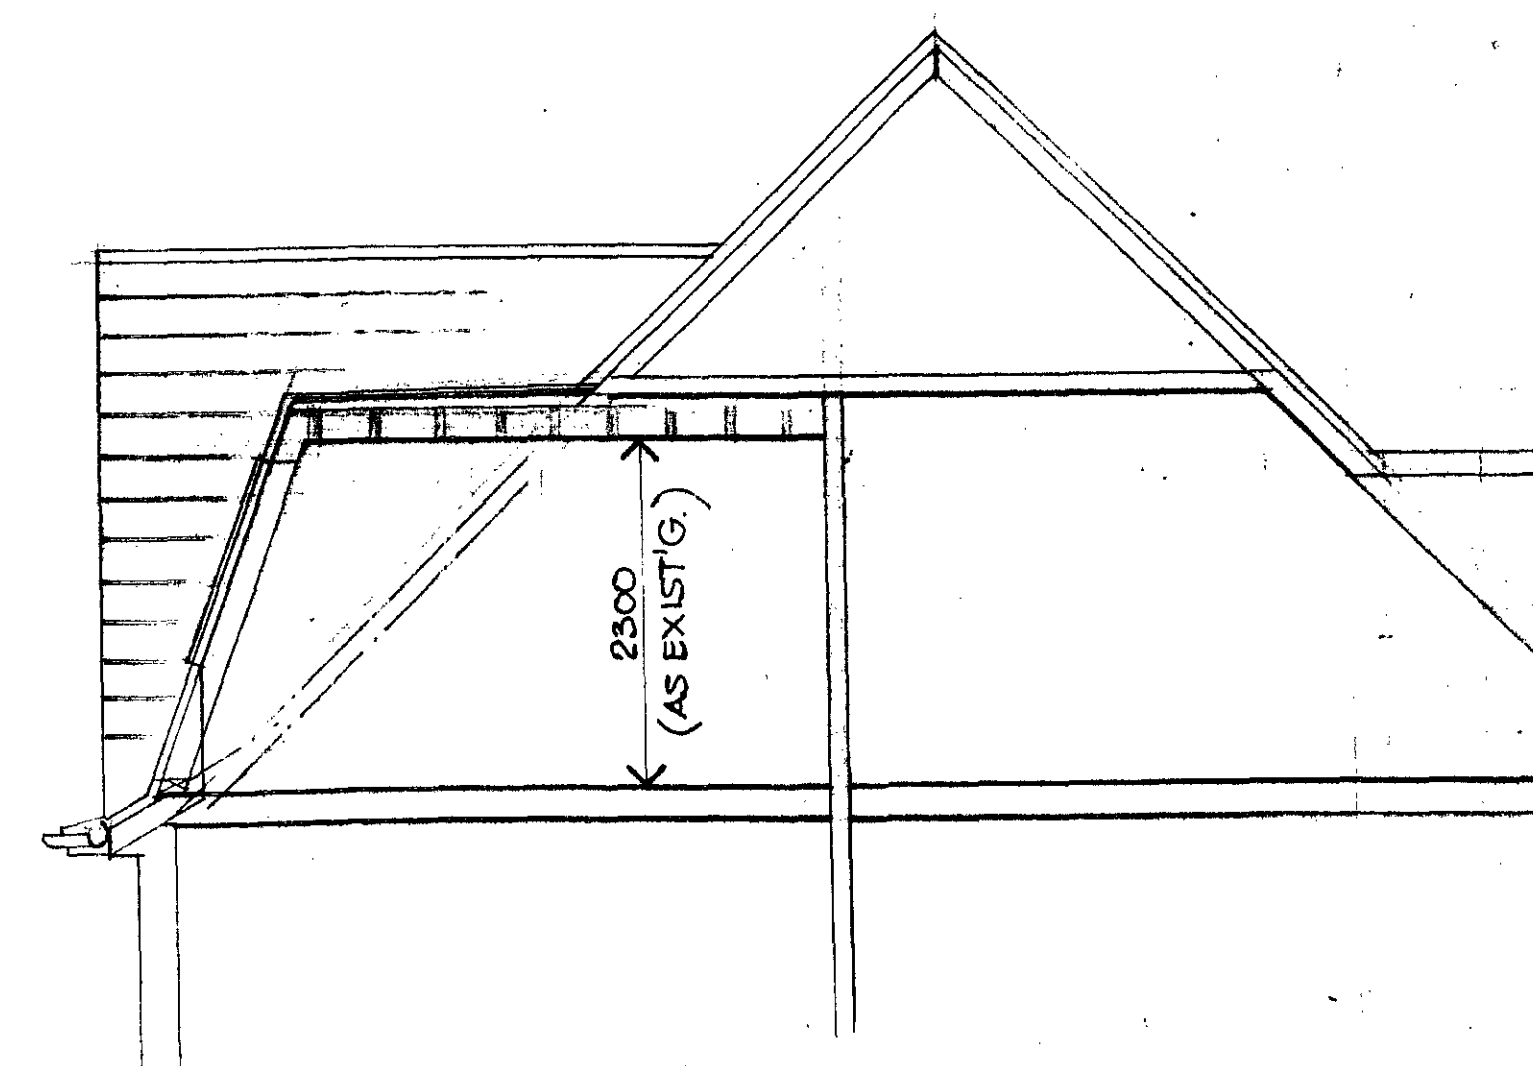


Section 1 — 1

Rev.	Date	Description
STRACHAN DESIGN ASSOCIATES LIMITED 78 Southover Woodside Pk. London N12 Telephone :- 01-446 1030		
Project ALTERATIONS & BALCONY EXTENSION AT :- 36 B HOLLYCROFT AVENUE LONDON N.W.3.		
Drawing title PLANS & DETAILS OF PROPOSED		
Drawn J.A.	Date JAN. '88	Scale 1:50
Drawing no. 88/1/22	Revision	

TP8803591

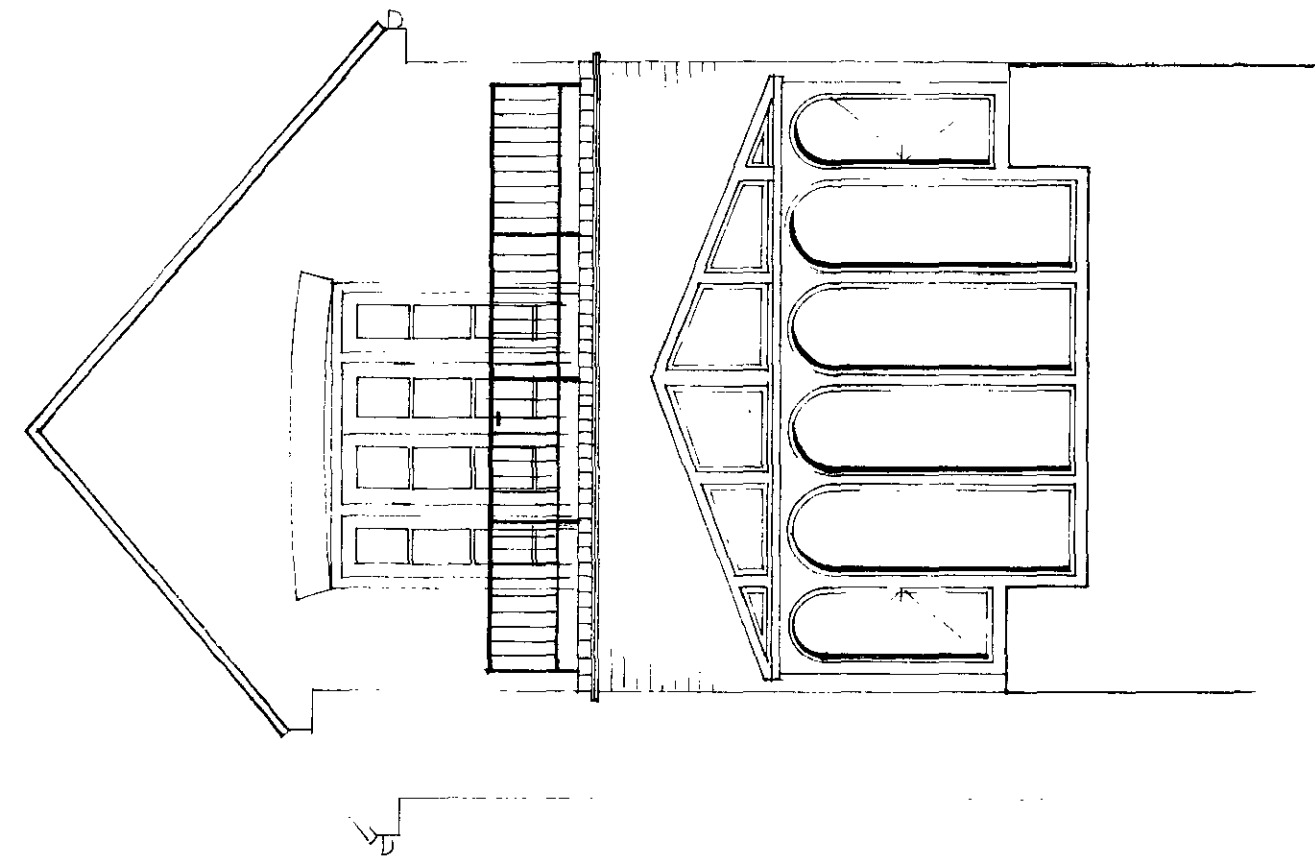


Rear Elevation

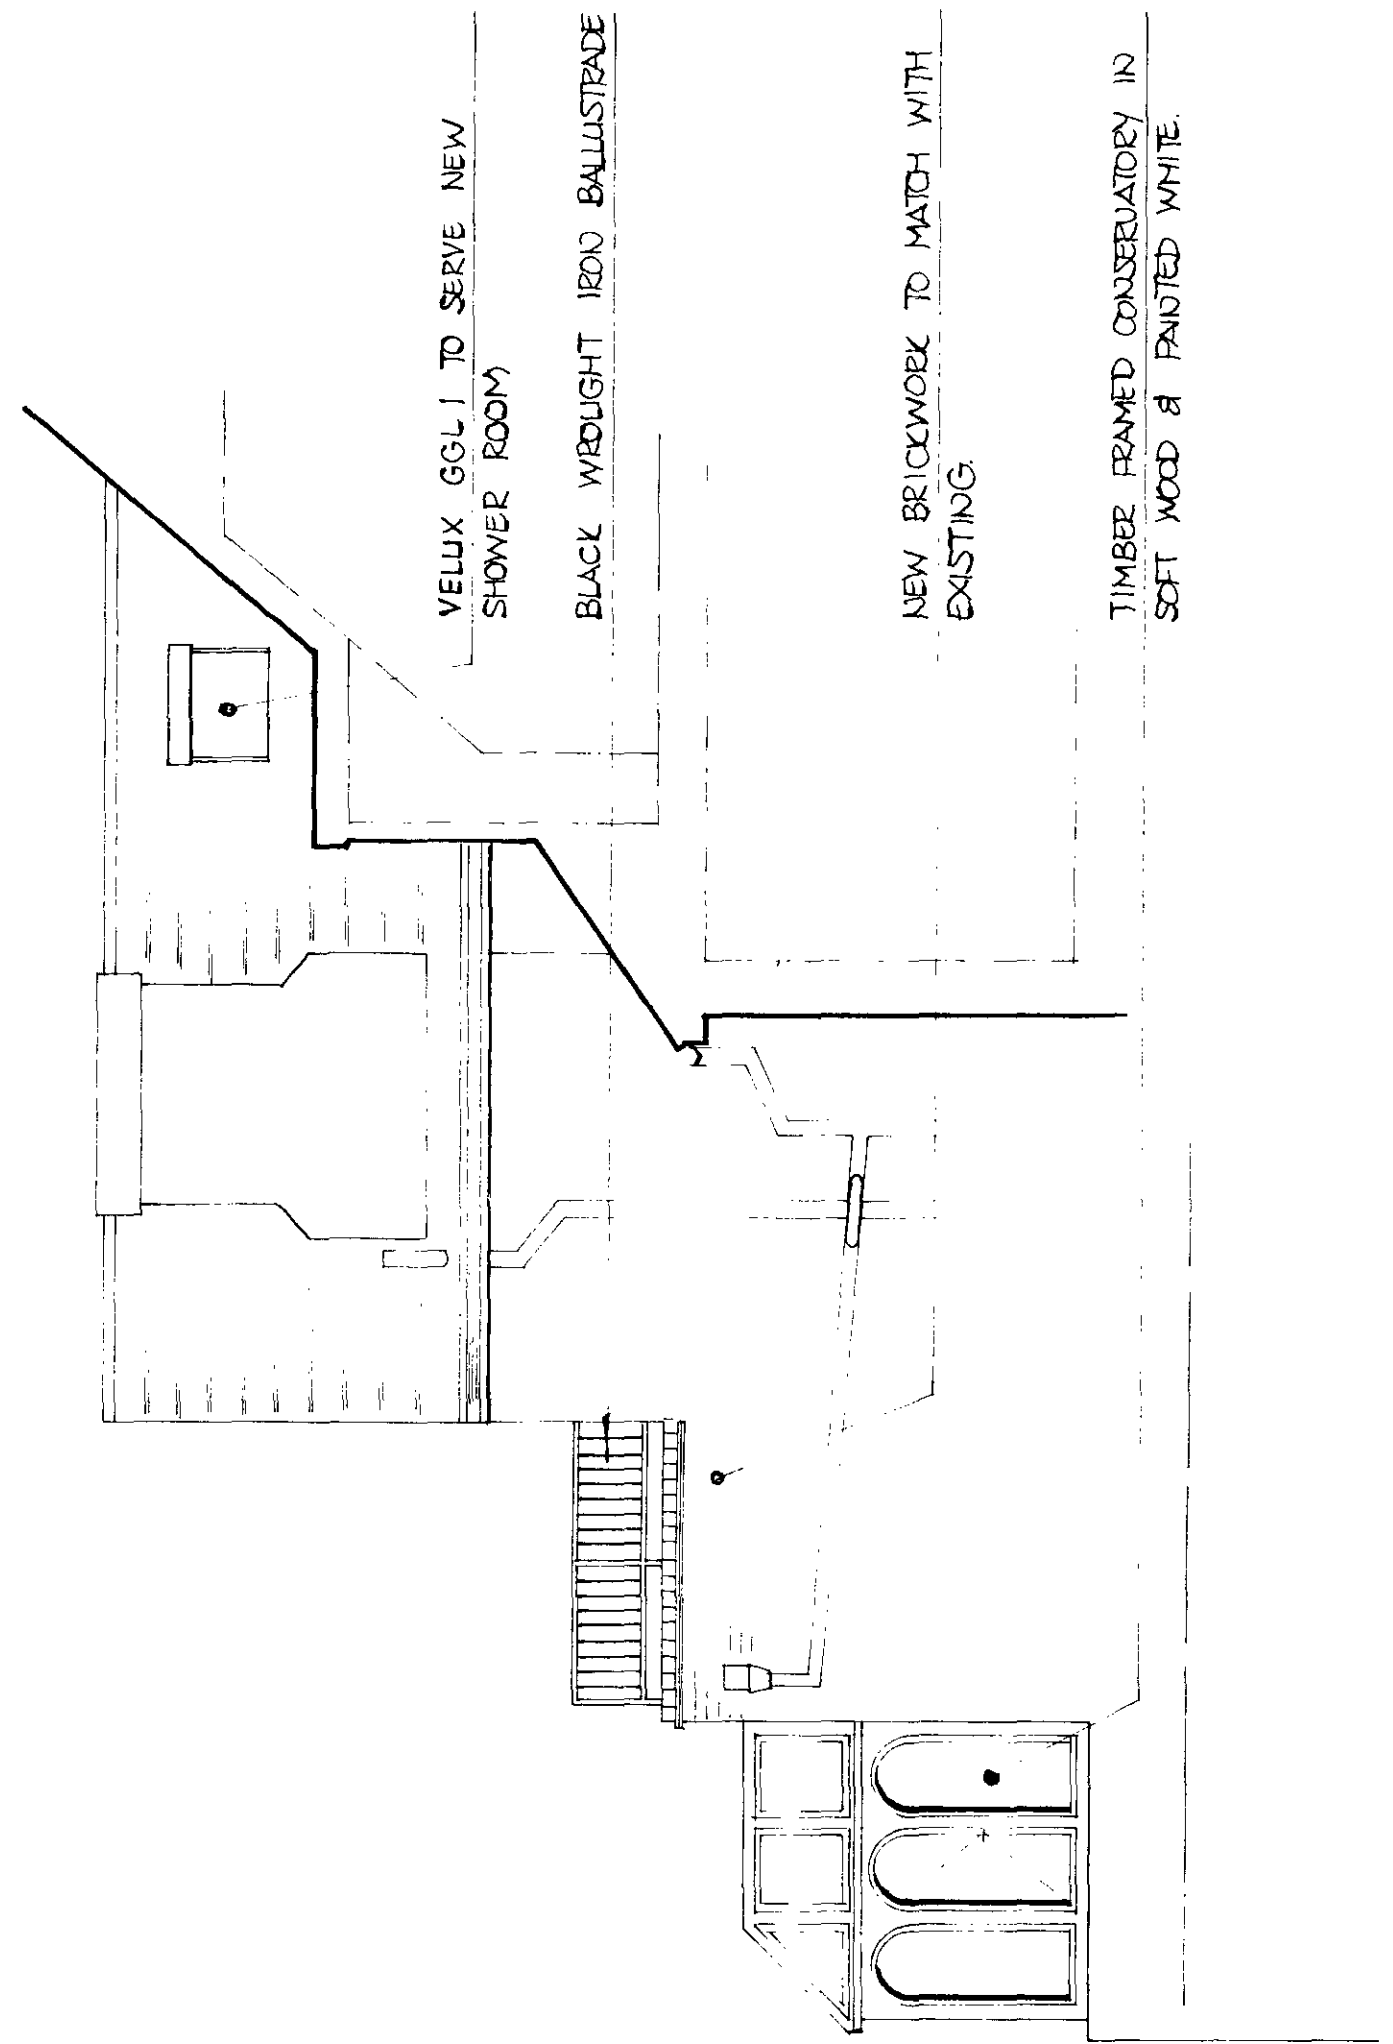


Side Elevation

Front alterations not included in this application.

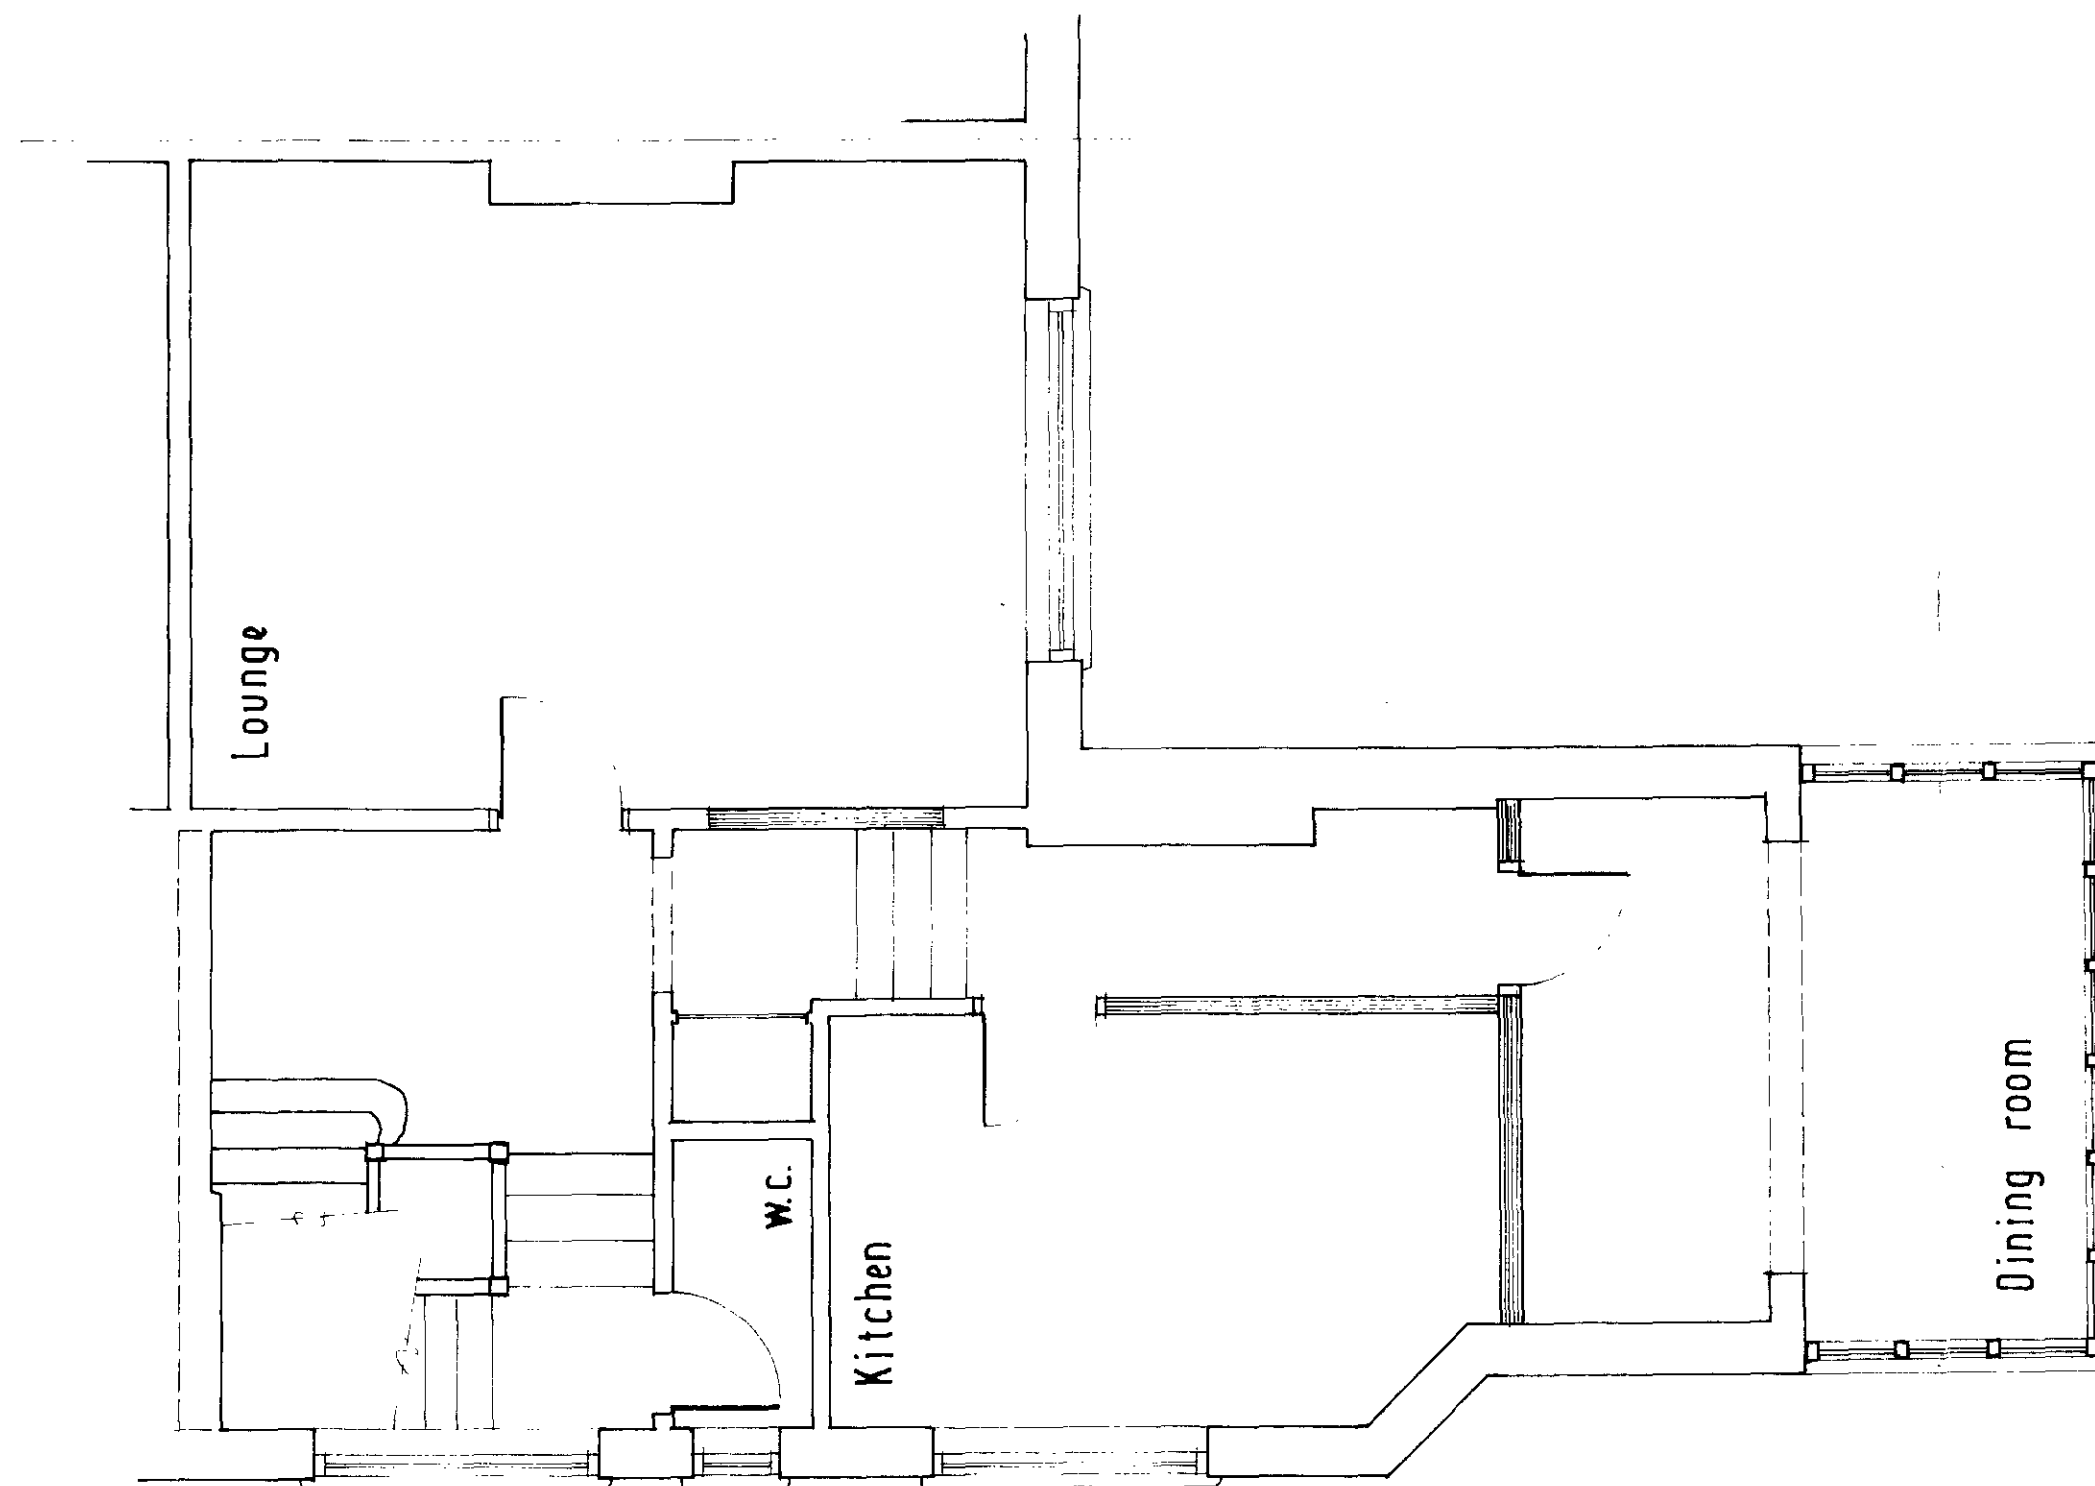


FIRST FLOOR LAYOUT

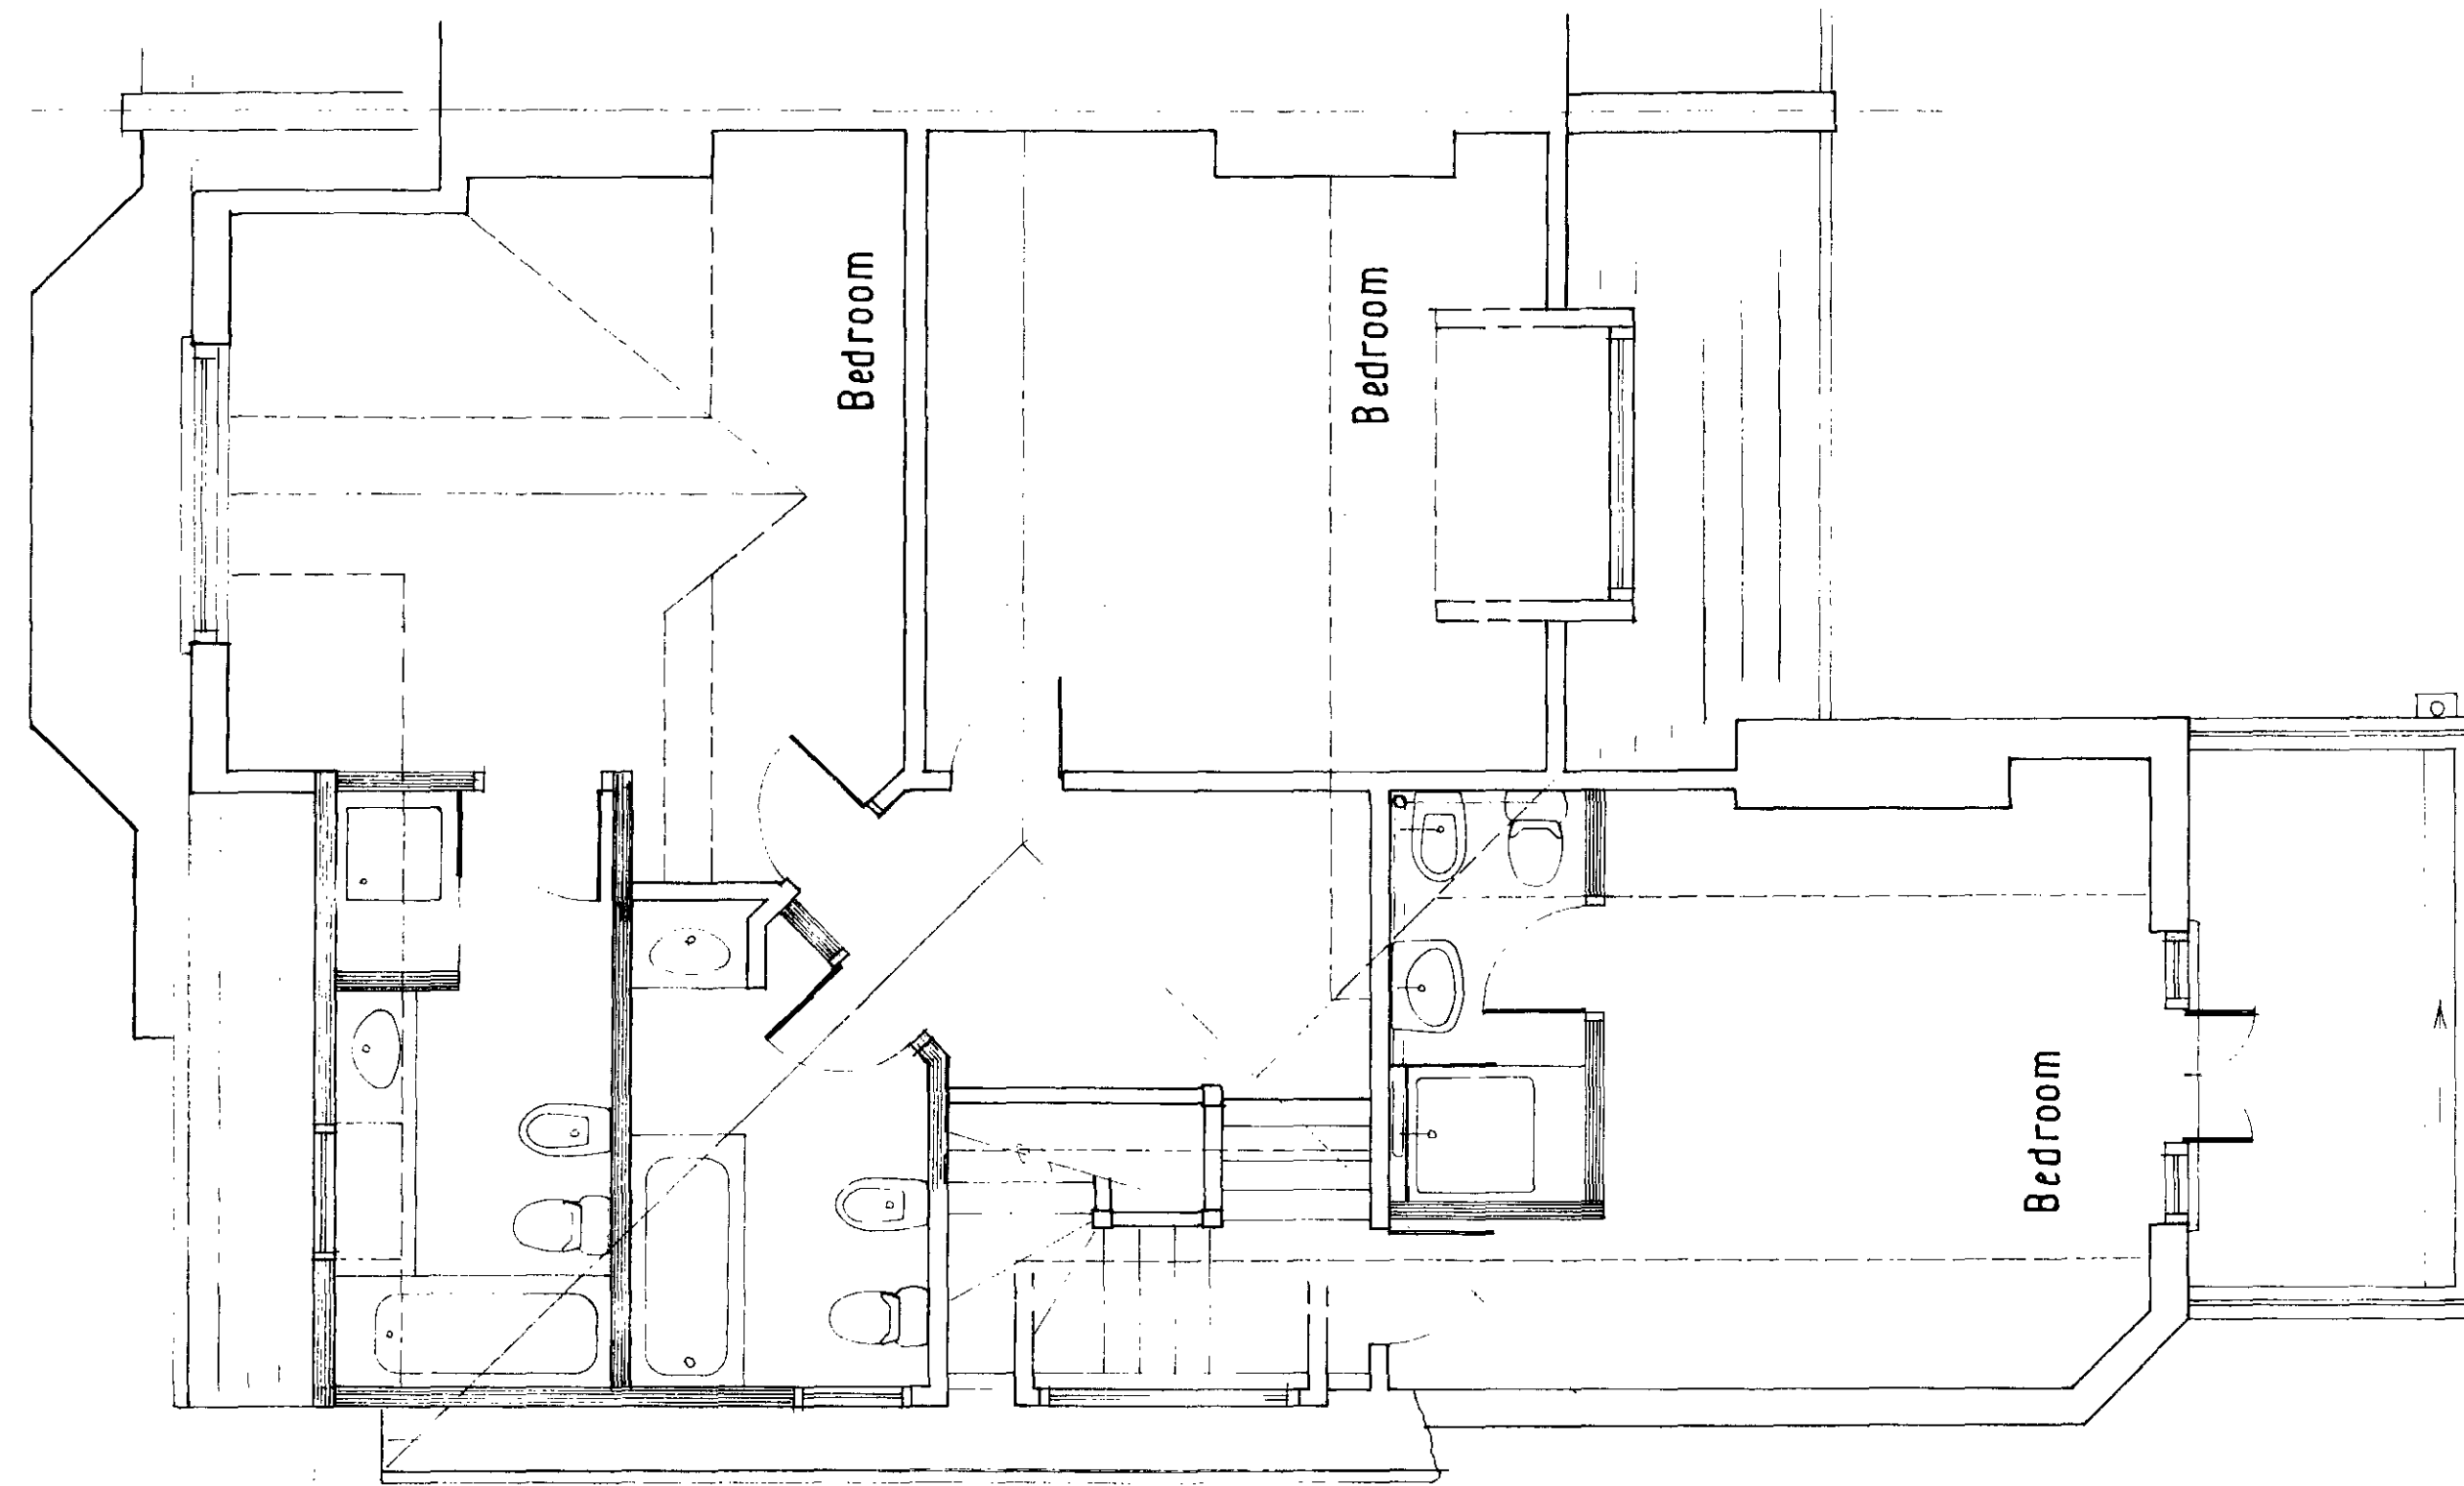

SECOND FLOOR LAYOUT

LONDON BOROUGH OF CAMDEN
TOWN AND COUNTRY PLANNING ACTS
30 JUN 1988
APPROVED
PLANS NOTIFIED TO
ON BEHALF OF THE COUNCIL

TP8803591 R1

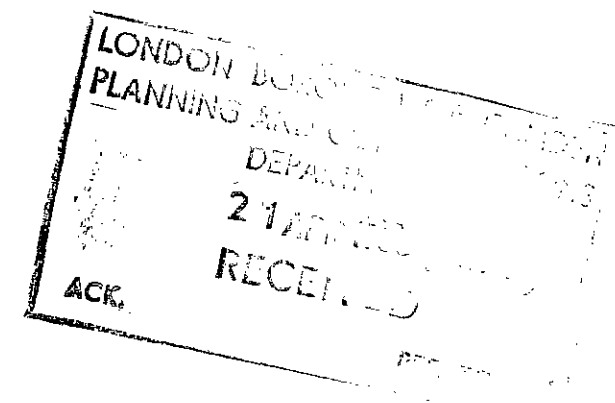

REV	DATE	DESCRIPTION
A	20/6/88	APPLICATION REVISED FOR PLANNING

STRACHAN DESIGN ASSOCIATES LIMITED
78 Southover Woodside PK London N12
Telephone :- 01 - 446 1030


Project
ALTERATIONS & BALCONY EXTENSION
AT 36B HOLLYCROFT AVENUE
LONDON N.W.3.

Drawing title
PLANS & DETAILS OF PROPOSED


Drawn J.A.	Date JAN '88	Scale 1:50
Drawing no. 88/1/22	Revision A	




Rear Elevation

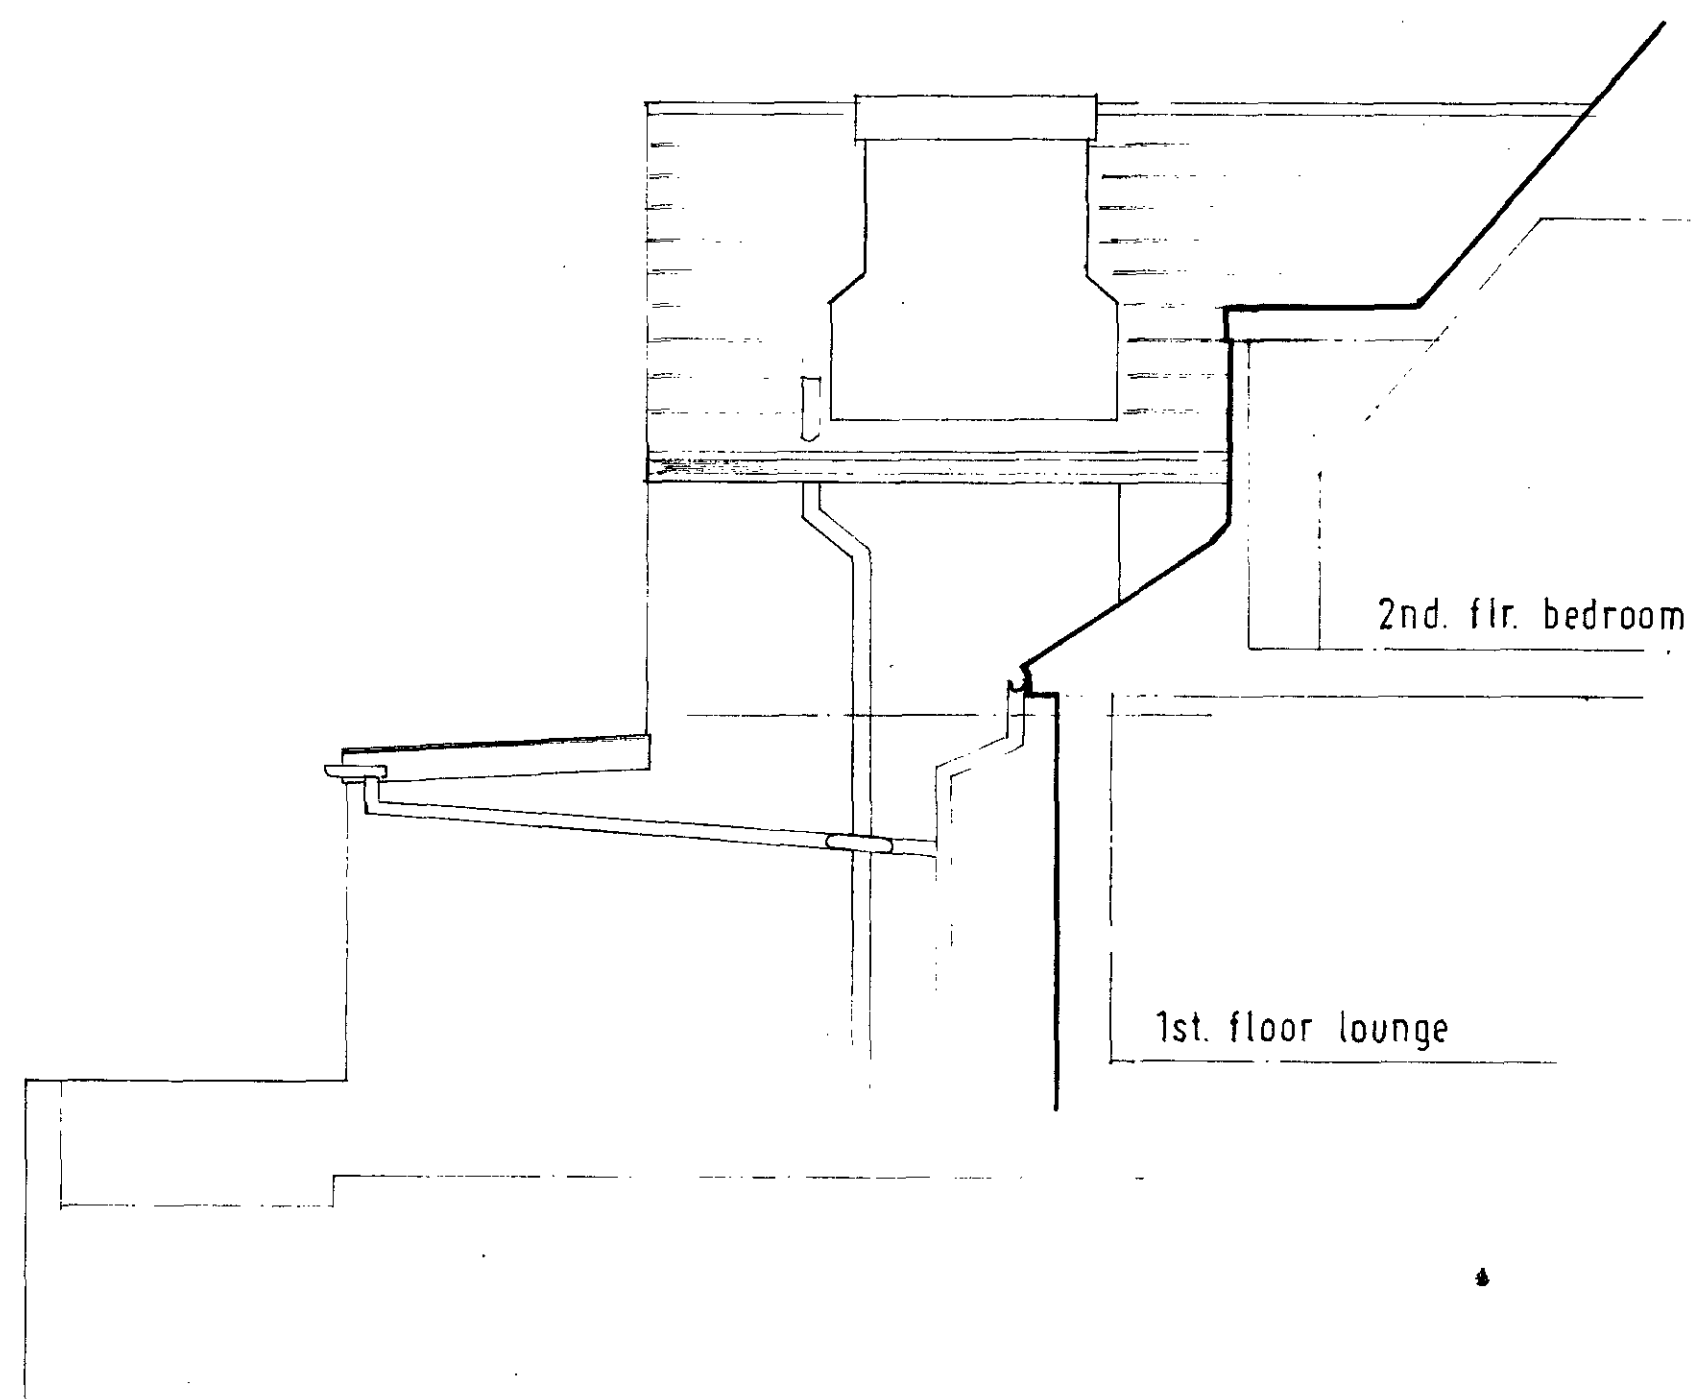


Side Elevation

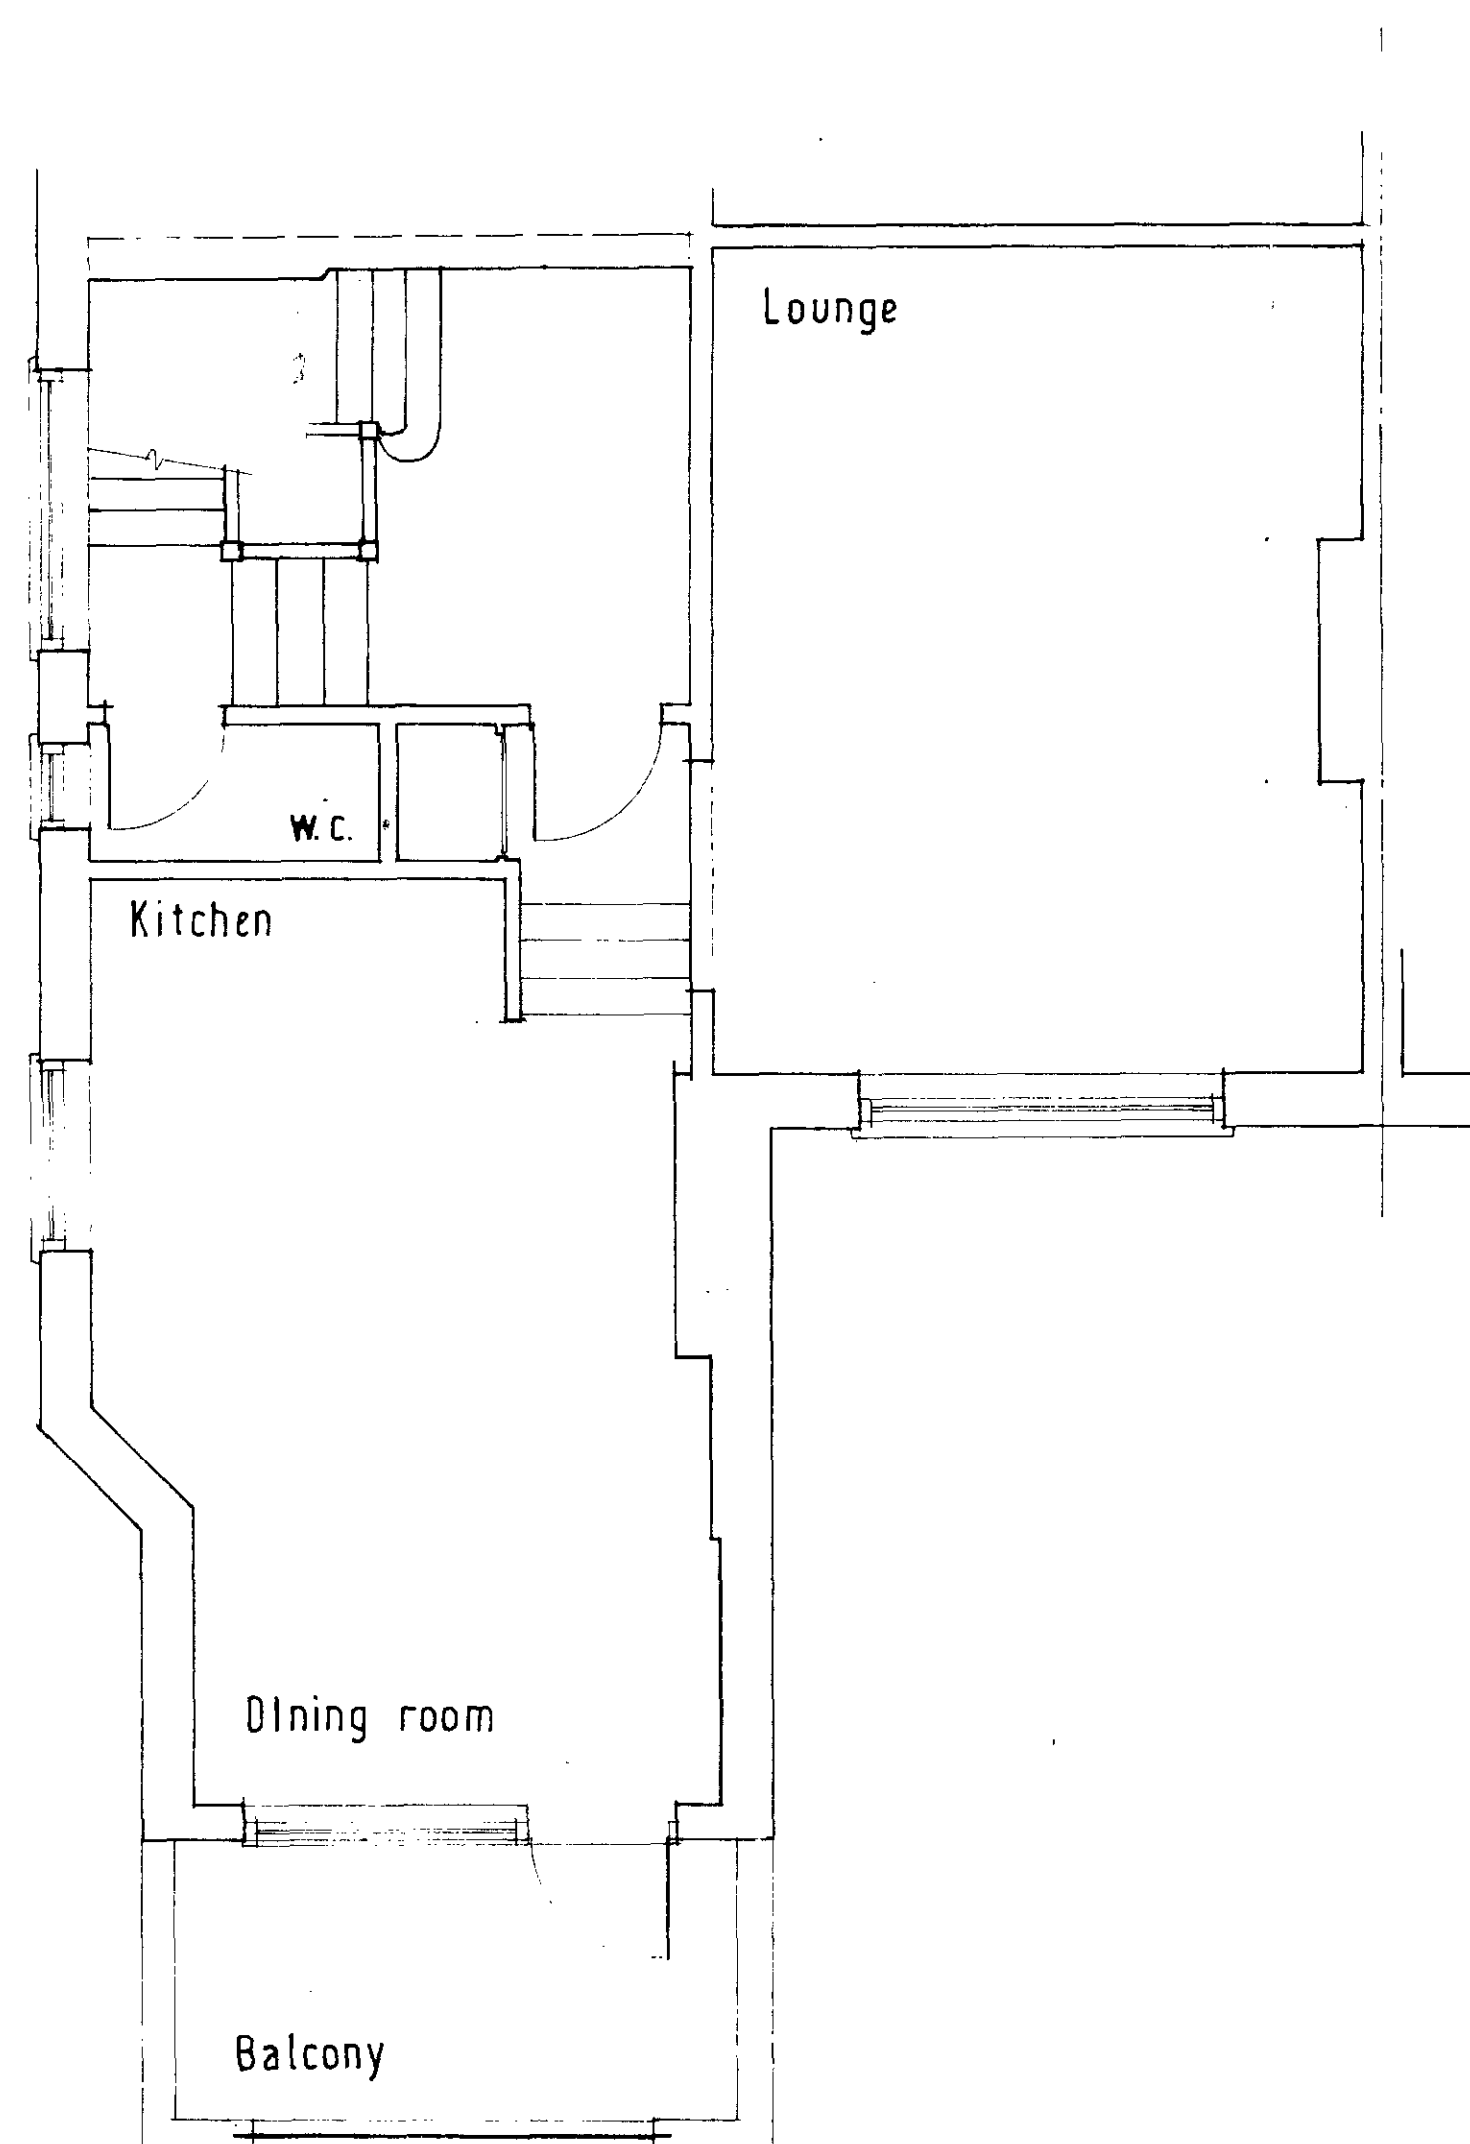


FIRST FLOOR LAYOUT

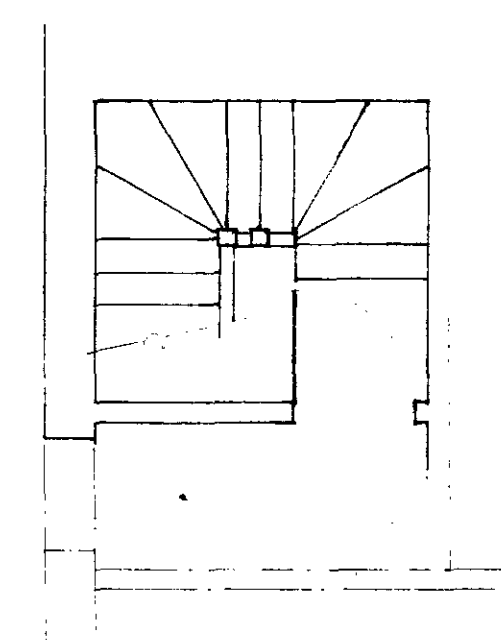

GROUND FLOOR
(Entrance lobby)

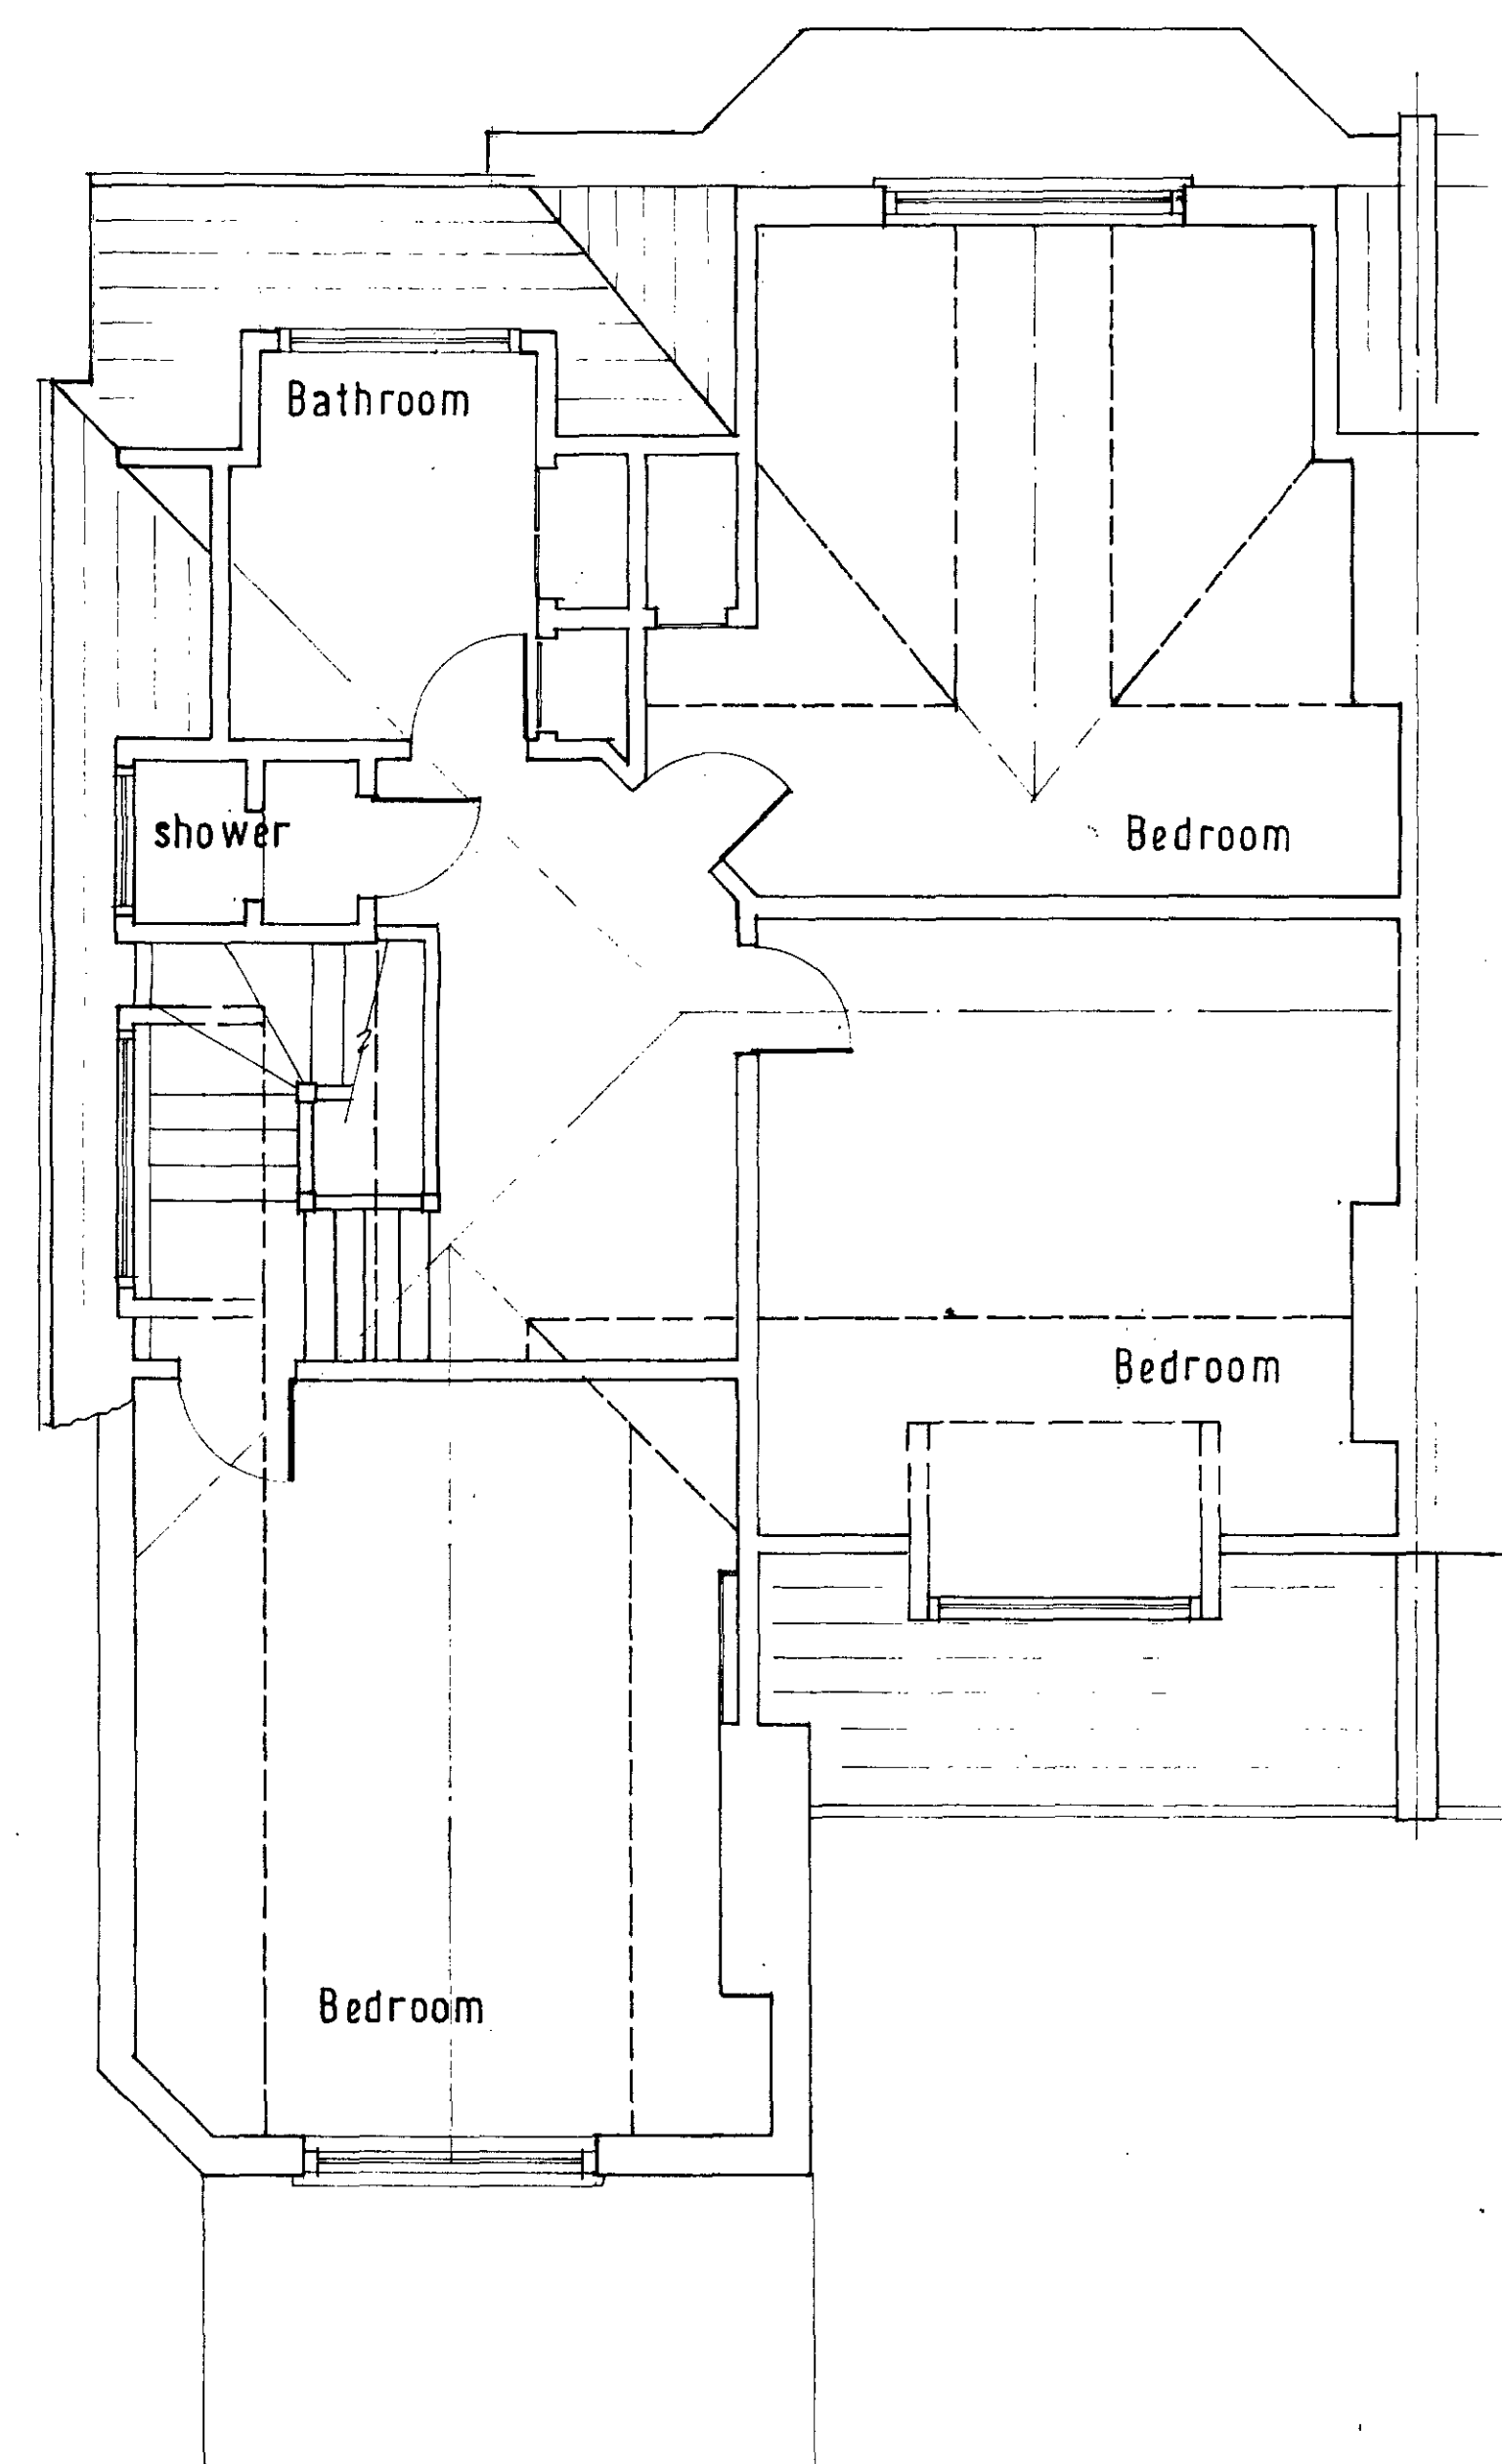

SECOND FLOOR LAYOUT

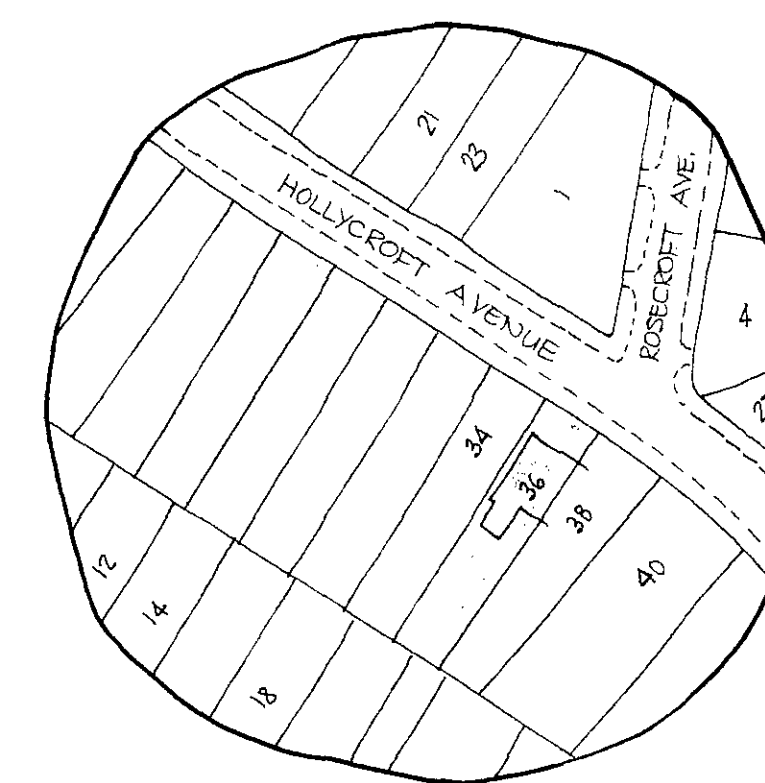

LOCATION PLAN

LONDON BOROUGH OF CAMDEN
TOWN AND COUNTRY PLANNING ACTS
30 JUN 1988
PLANS ~~NOT APPROVED~~ APPROVED
ON BEHALF OF THE COUNCIL

TP 2803591

Rev.	Date	Description
STRACHAN DESIGN ASSOCIATES LIMITED 78 Southover Woodside Pk. London N12 Telephone 01 - 446 1030		
Project ALTERATIONS & BALCONY EXTENSION AT 36 B HOLLYCROFT AVENUE LONDON N.W.3.		
Drawing title PLANS & DETAILS OF EXISTING		
Drawn J.A.	Date Jan. 88	Scale 1:50
Drawing no.	88/1/21	Revision