




Front Elevation

65° MANSARD ROOF
FINISHED IN PLAIN TILES
TO MATCH EXISTING.


TIMBER CASEMENT TO
NEW BATHROOM.

CHEEK OF DORMER TO BE
LEAD LINED.

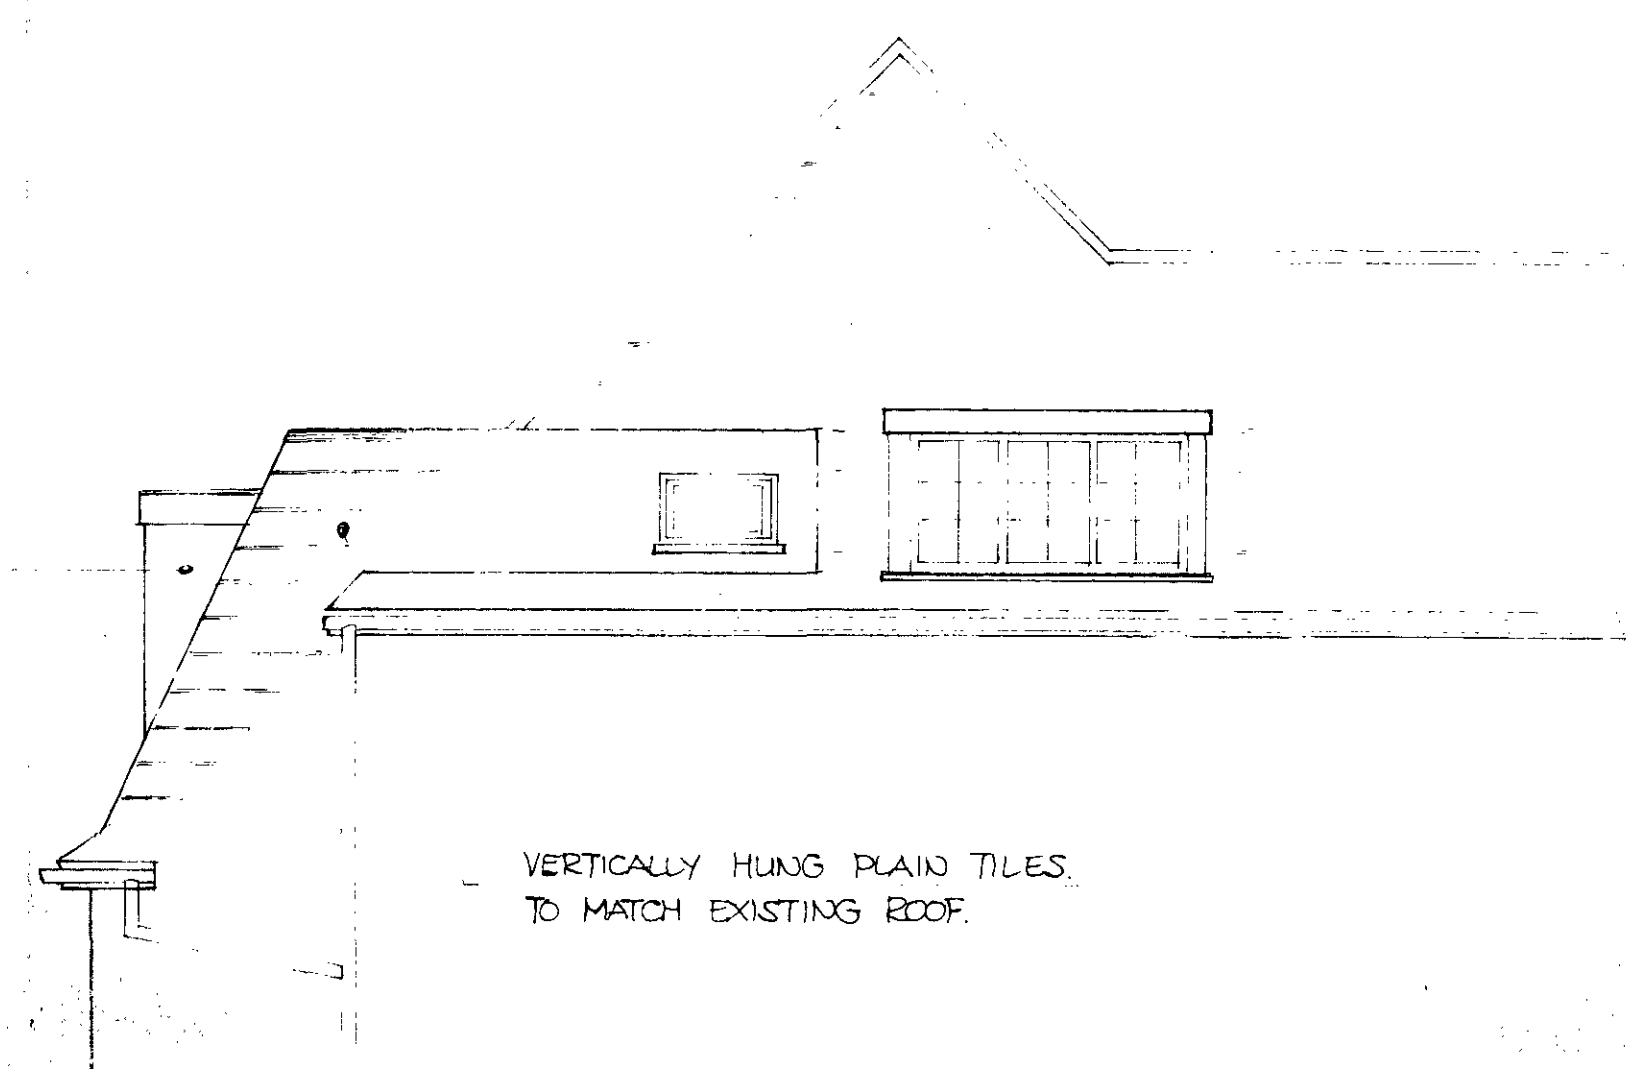


Side Elevation (to new mansard)


VERTICALLY HUNG PLAIN TILES
TO MATCH EXISTING ROOF.

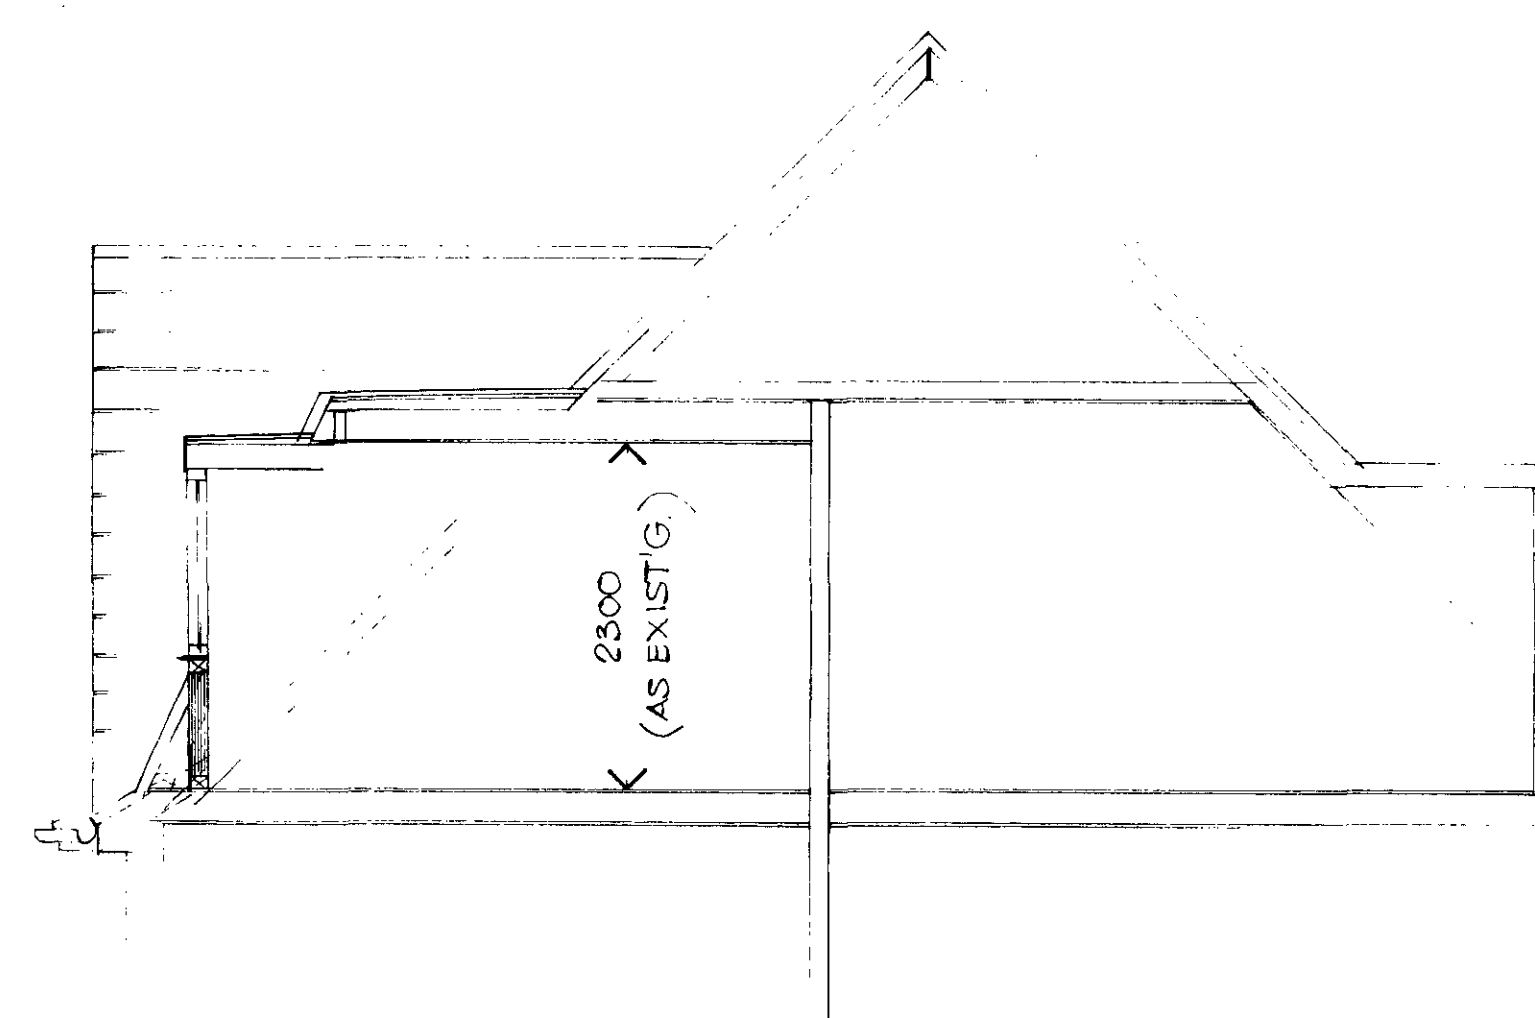

Section 1 — 1

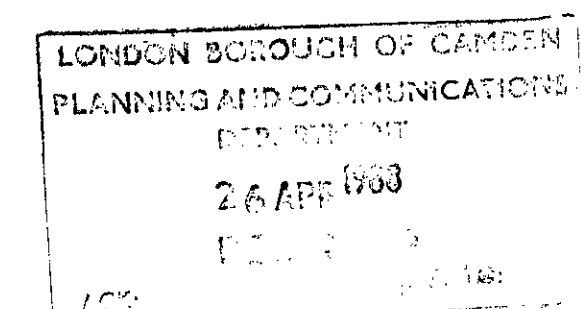

TP 8803872 #

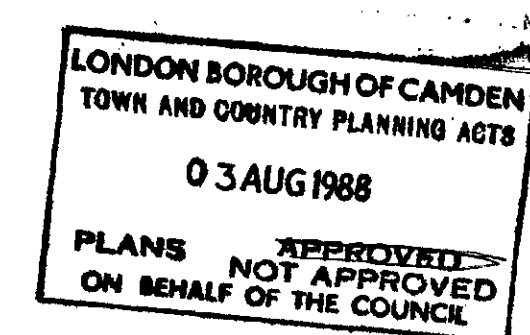

Rev.	Date	Description
STRACHAN DESIGN ASSOCIATES LIMITED 78 Southover Woodside Pk. London N12 Telephone :- 01 - 446 1030		
Project ALTERATIONS & BALCONY EXTENSION AT :- 30 B HOLLYCROFT AVENUE LONDON N.W.3.		
Drawing title PLANS & DETAILS OF PROPOSED		
Drawn J.A.	Date JAN, '88	Scale 1:50
Drawing no. 88/1/23	Revision	