

BASEMENT PLAN

SCHEDULE OF ACCOMMODATION

- FLAT 1 - 3/4 FLAT ONE BEDROOM
- FLAT 2 - TWO STOREY FLAT FOUR BEDROOMS
- FLAT 3 - 3/4 FLAT THREE BEDROOMS
- FLAT 4 - 5/6 FLAT ONE BEDROOM
- FLAT 5 - 5/6 FLAT THREE BEDROOMS
- FLAT 6 - 5/6 FLAT TWO BEDROOMS
- FLAT 7 - 5/6 FLAT TWO BEDROOMS
- FLAT 8 - TWO STOREY TWO BEDROOMS

NO.	REVISIONS

MANSER ASSOCIATES


ARCHITECTS

BRIDGE STUDIOS
HAMMERSMITH BRIDGE LONDON W6 9DA
TELEPHONE 01-741 4381
TELEX 938275 FAX 01-741 2773


LONDON BOROUGH OF CAMDEN
PLANNING AND TRANSPORT
DEPARTMENT
28 MAR 1989
RECEIVED

CONTRACT	
41 REDINGTON ROAD NW 3	
DRAWING	
GROUND FLOOR & BASEMENT PLANS	
SCALE	DATE
1:50	MAR 89
NUMBER	REVISION
696-01X	

DO NOT SCALE. USE FIGURED DIMENSIONS ONLY.

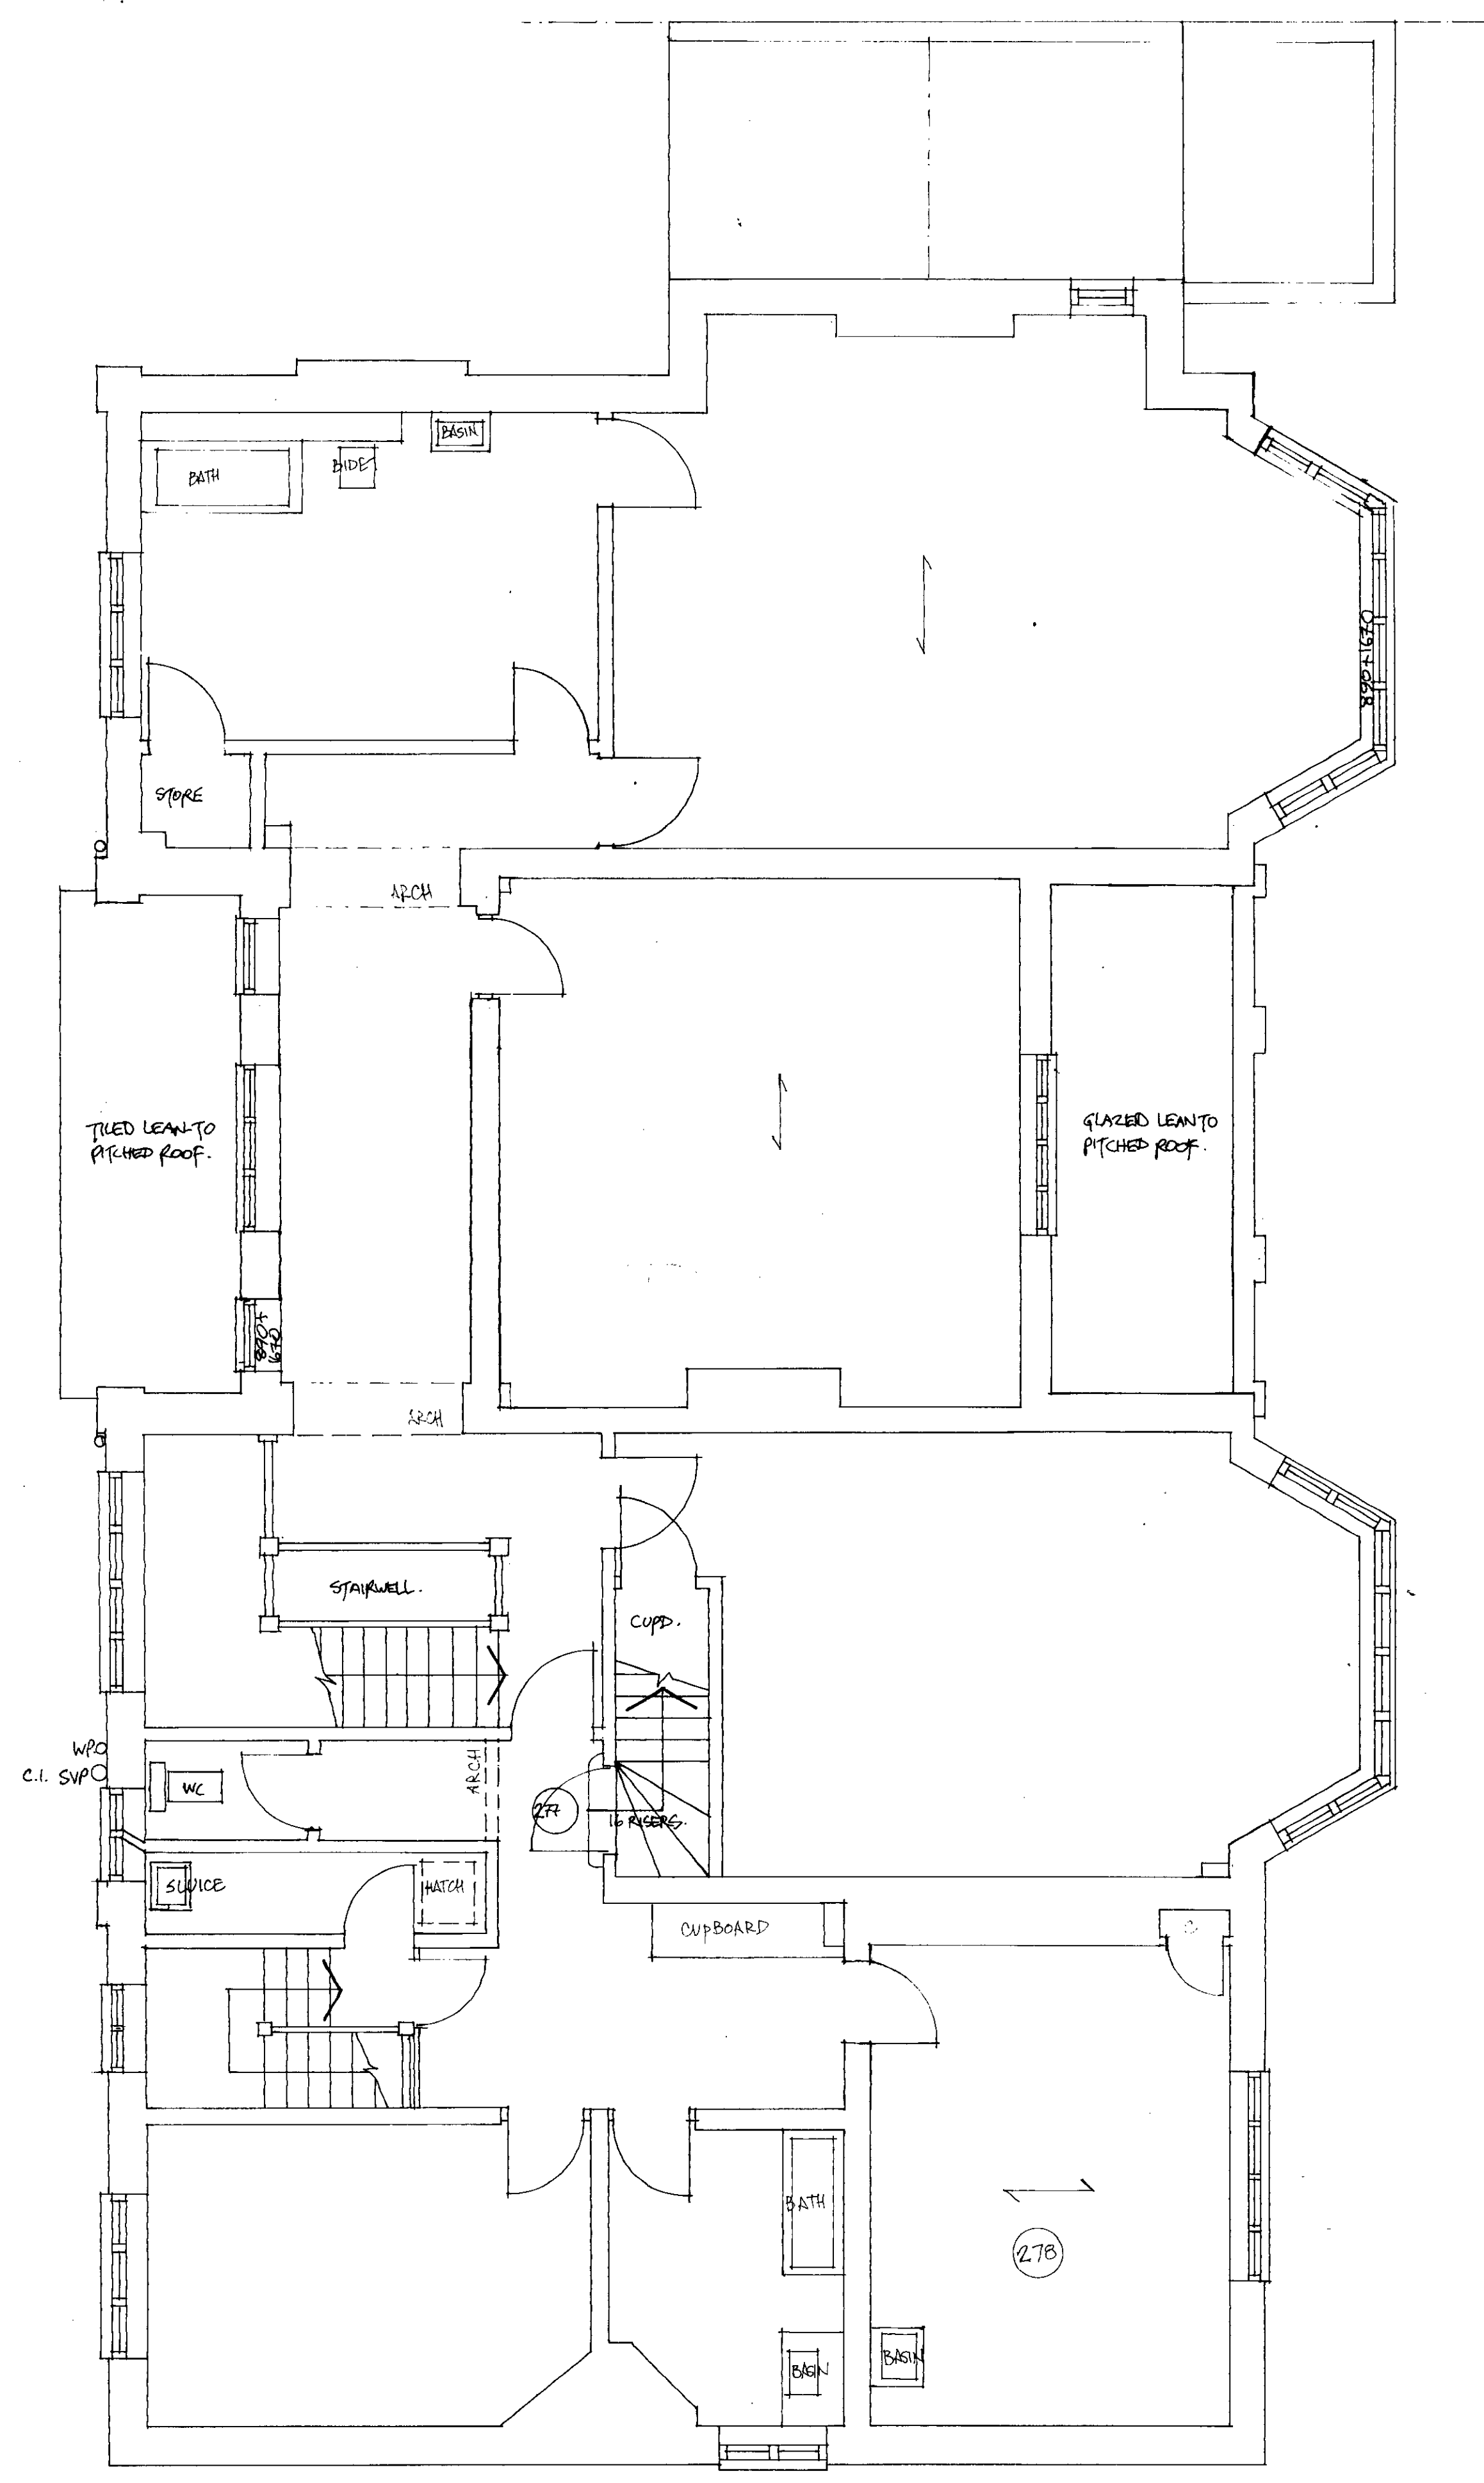

First Floor Plan

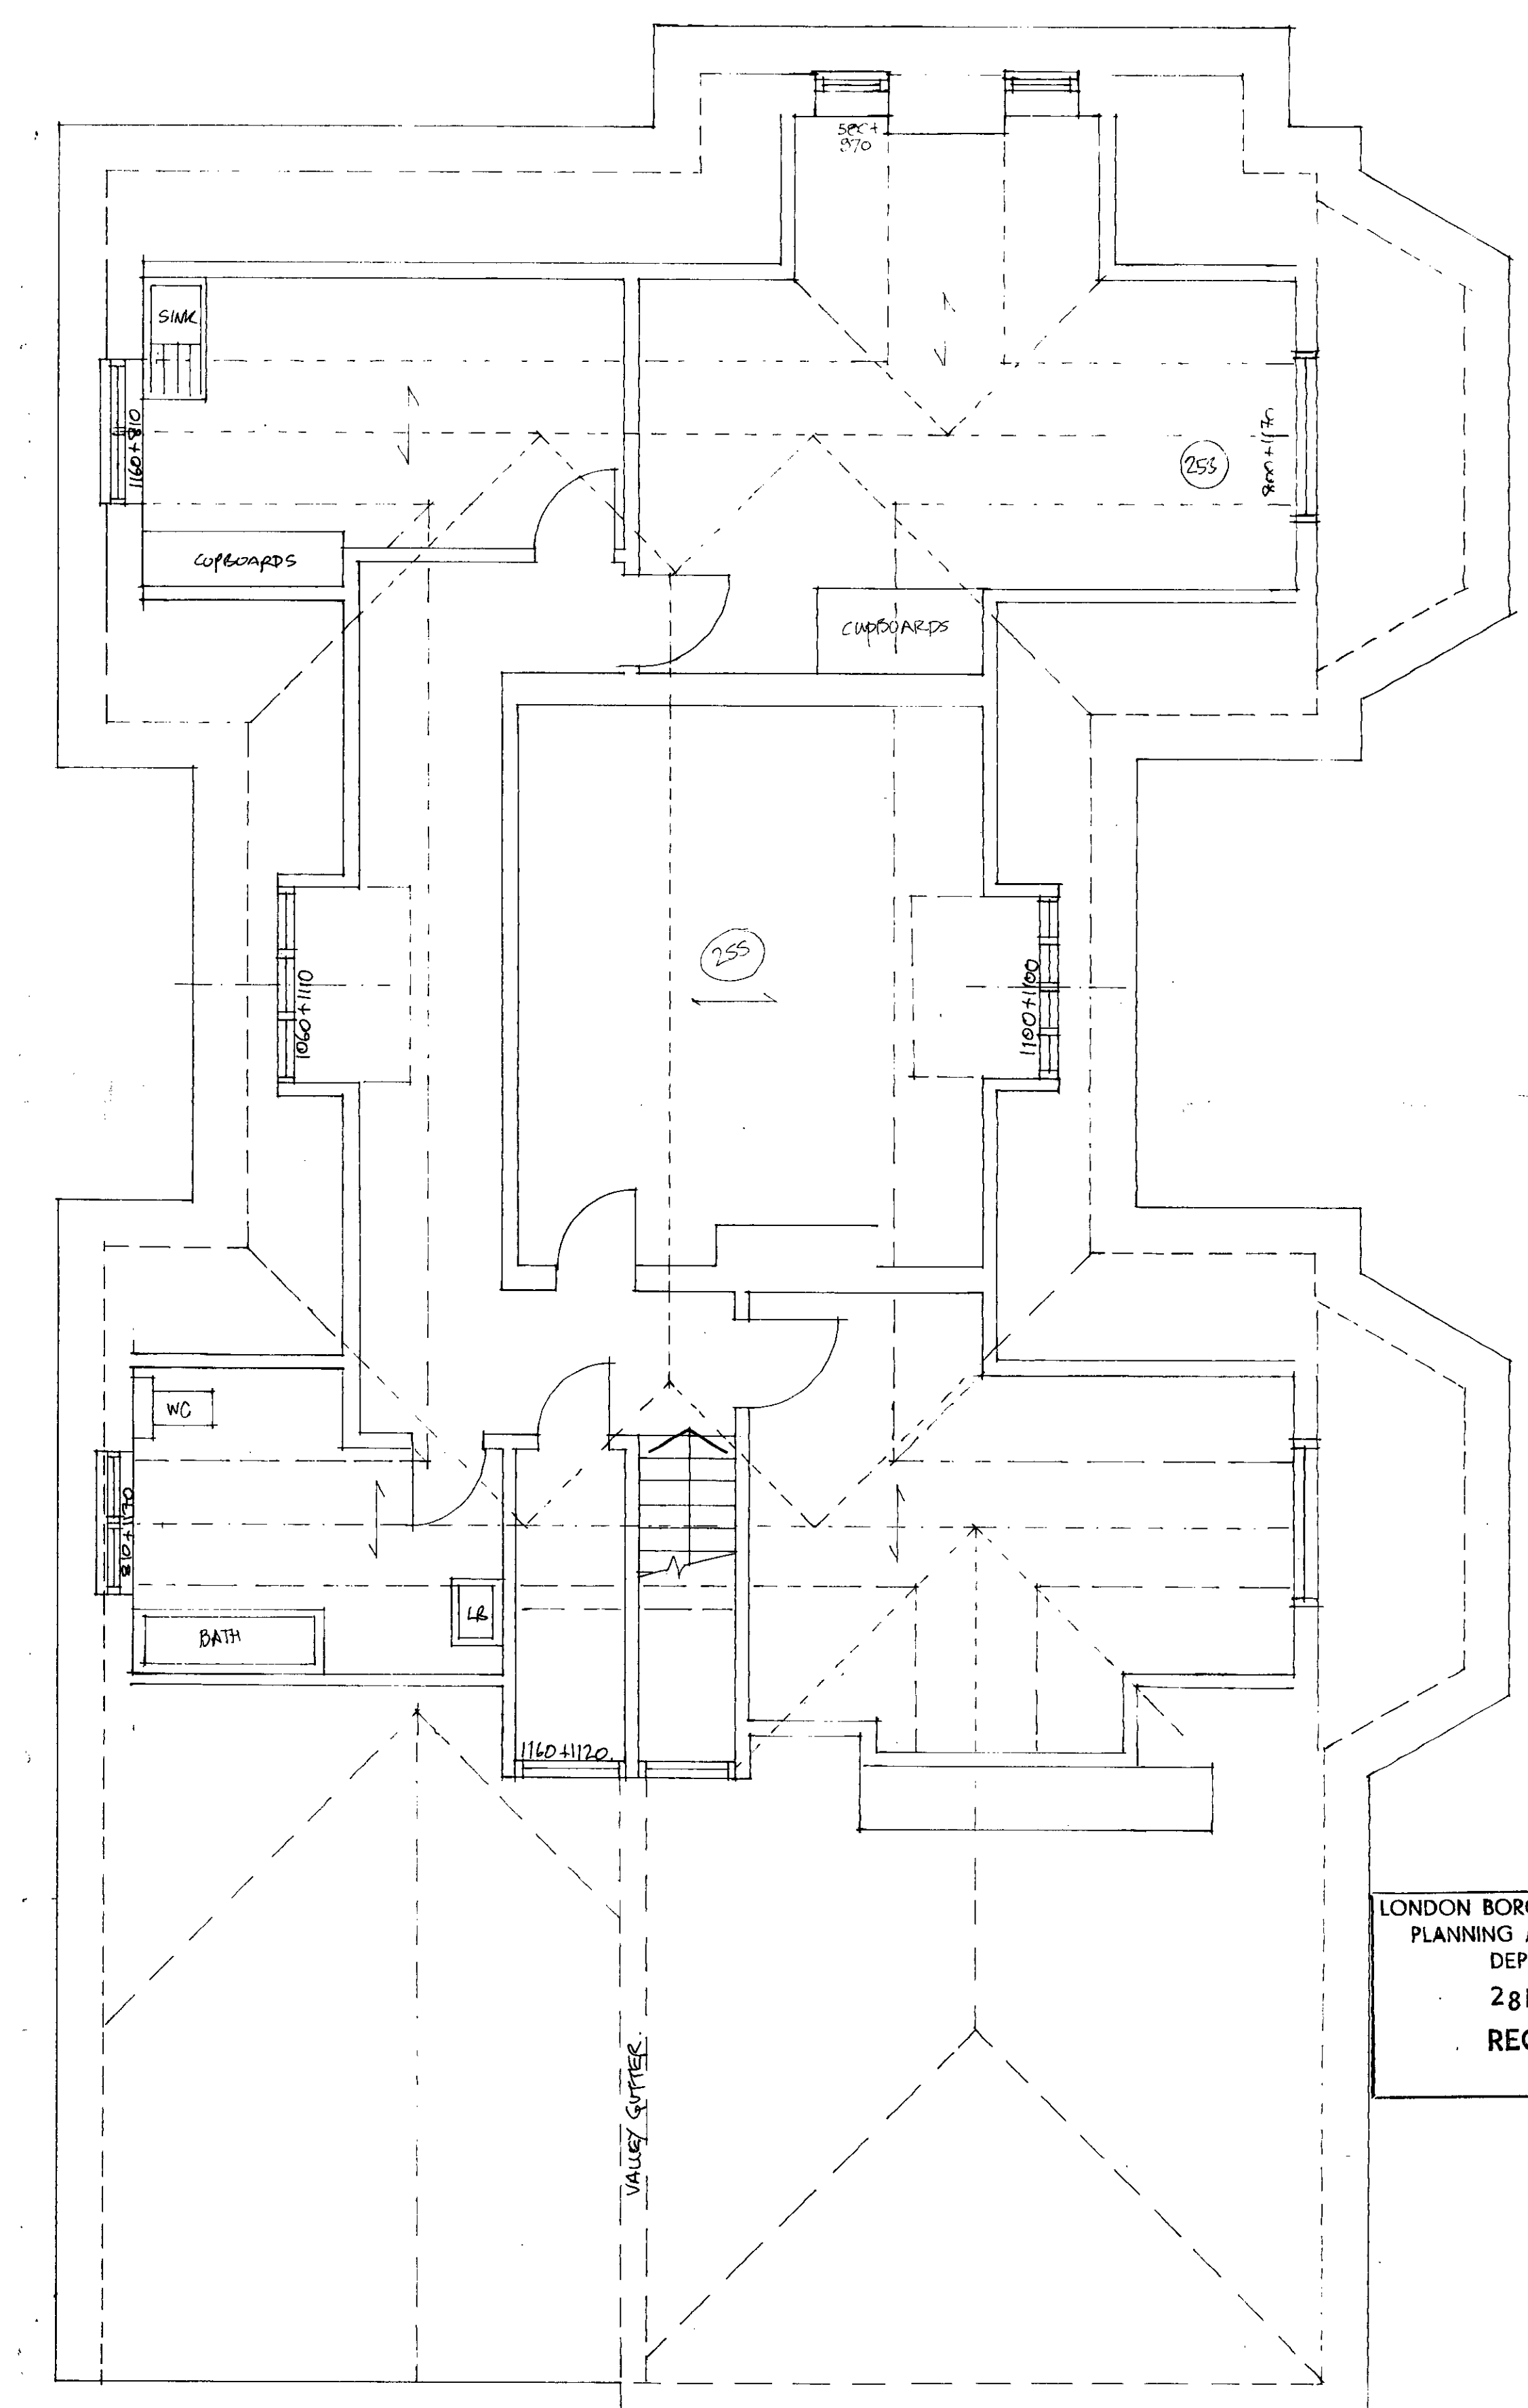

Second Floor Plan
41 REDINGTON ROAD, LONDON N.W.3. FIRST & SECOND FLOOR AS EXISTING
SCALE; 1:50. DATE; FEBRUARY 1988. DRAWN BY; J. Lidstone

TP 8905246


LONDON BOROUGH OF CAMDEN
PLANNING AND TRANSPORT
DEPARTMENT
28 MAR 1989
RECEIVED

REVISIONS

MANSER ASSOCIATES
ARCHITECTS
BRIDGE STUDIOS
HAMMERSMITH BRIDGE, LONDON W6 0DA
TELEPHONE: 01-541 4841
FILLIX 09625 - FAX: 01-741 3771

CONTRACT	
41 REDINGTON ROAD LONDON NW3	
DRAWING	
UPPER FLOORS AS EXISTING	
SCALE	DATE
1:50	FEB. '88
NUMBER	REVISION
696/02	

BRIDGE SCALE: USE FIGURED DIMENSIONS ONLY

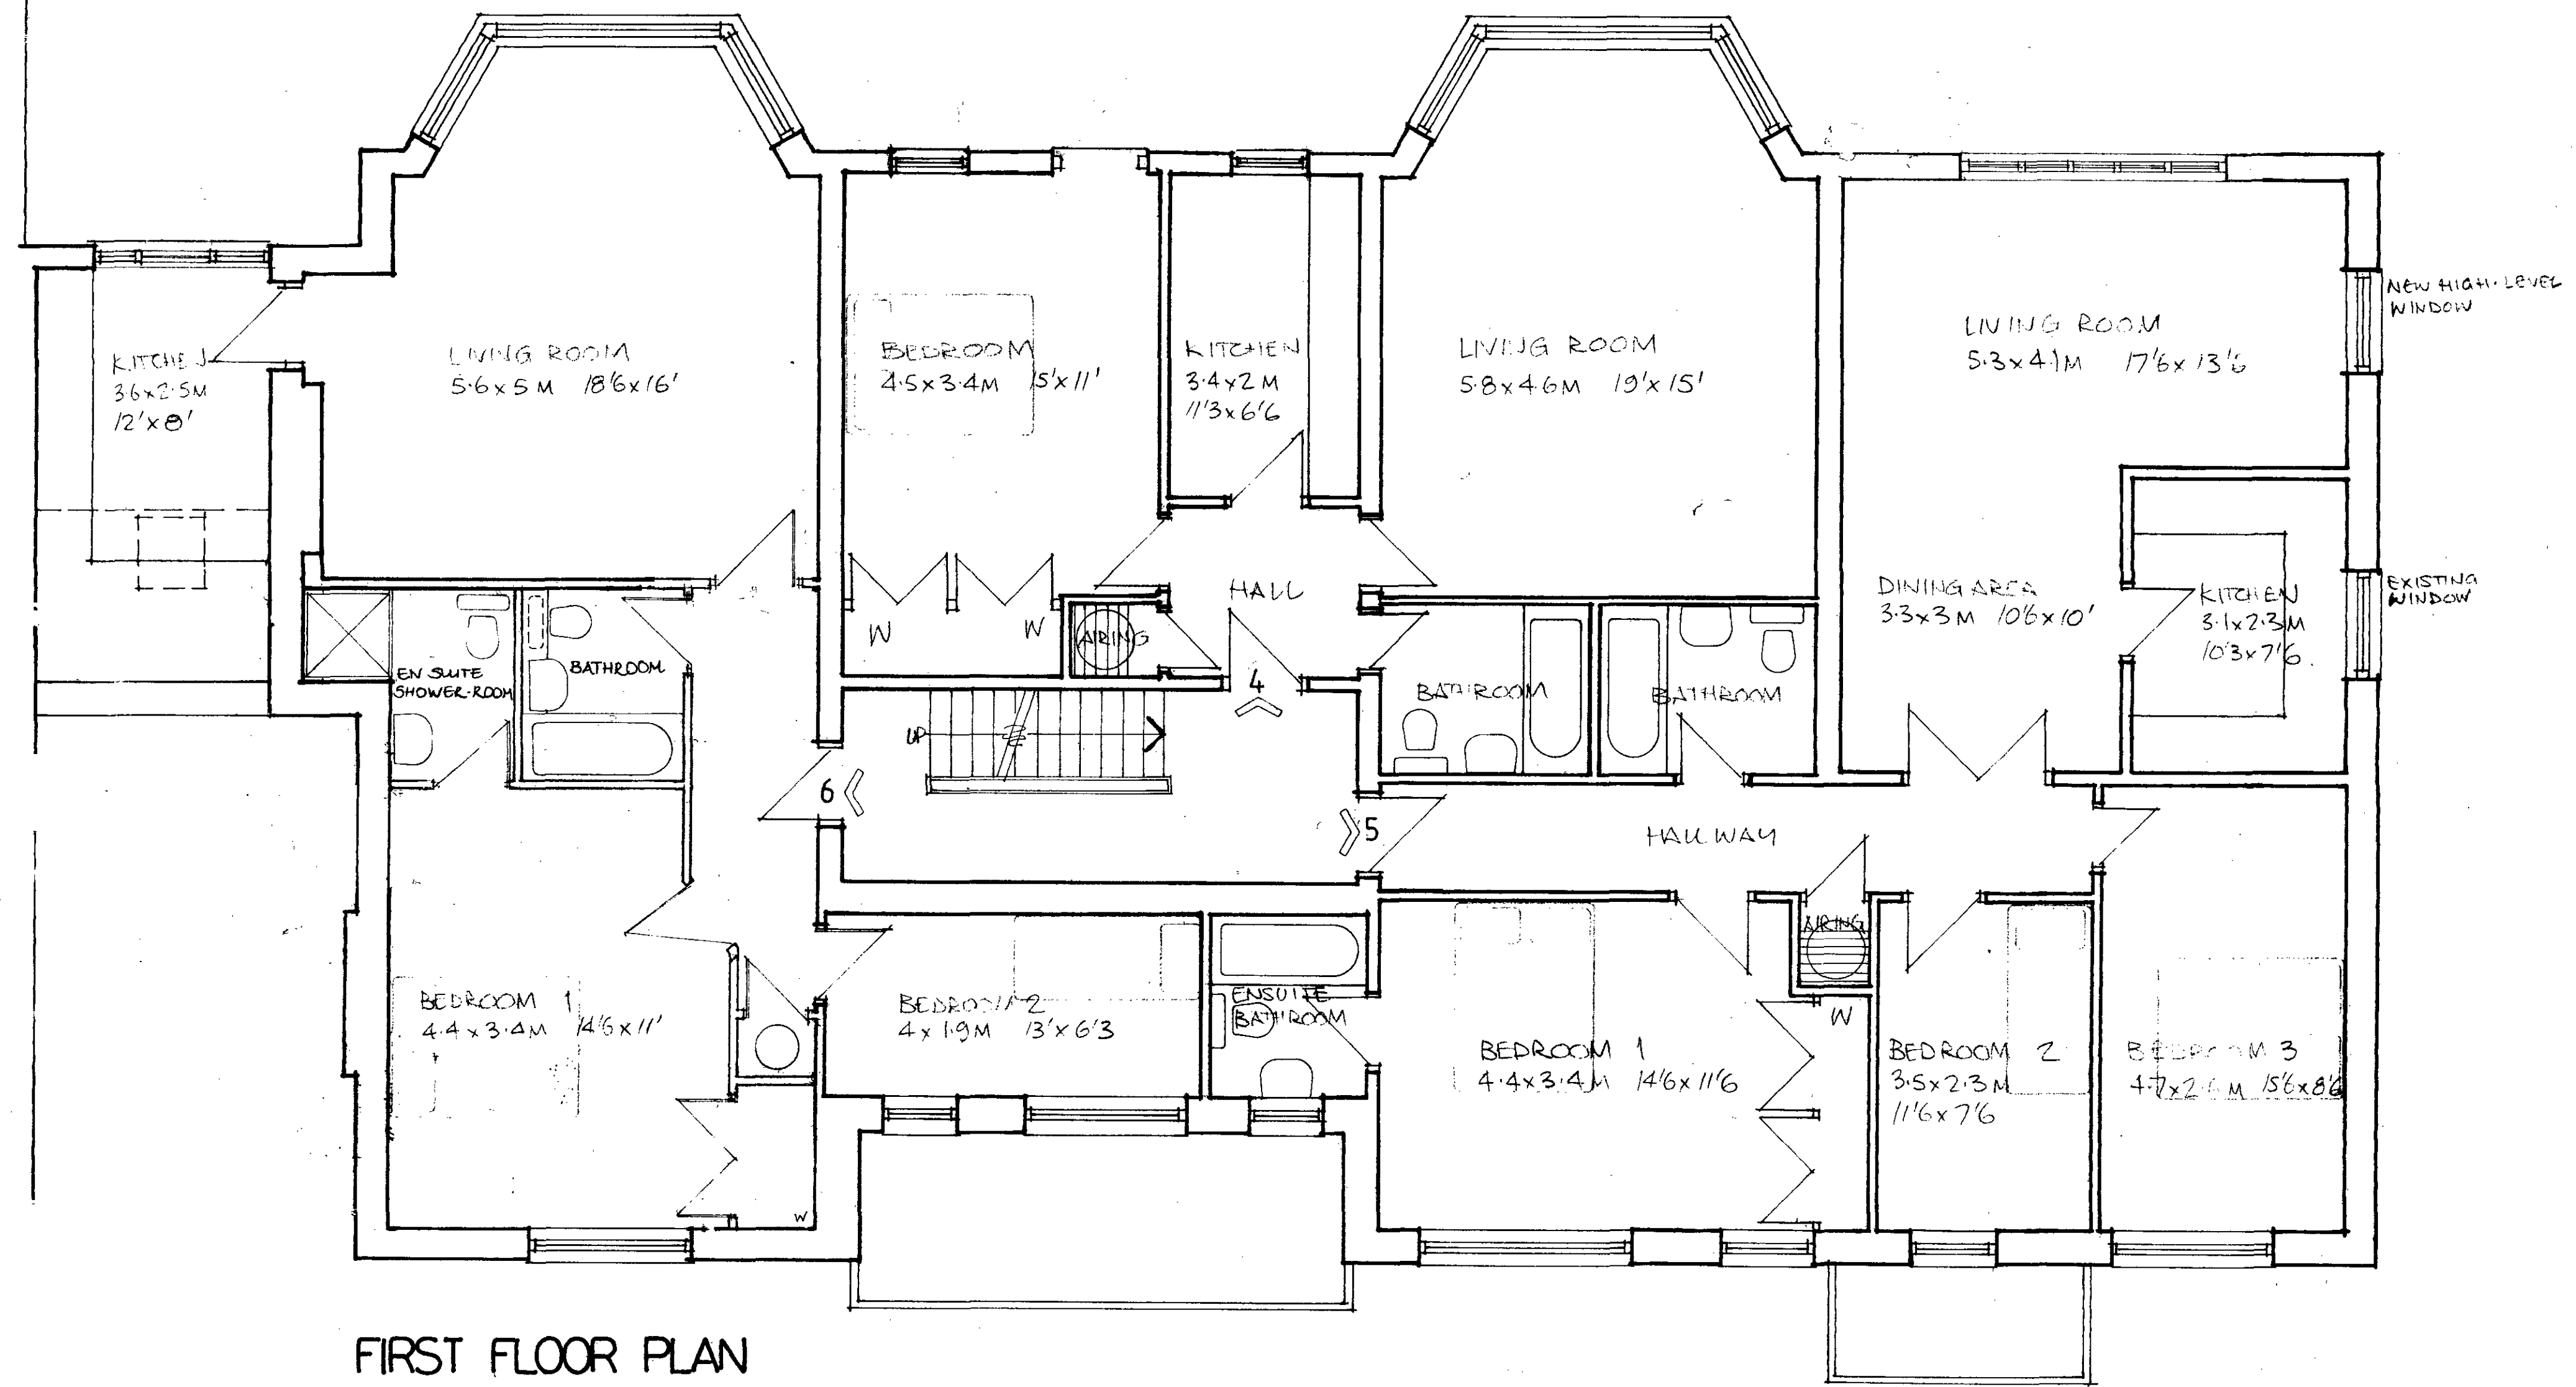

FIRST FLOOR PLAN

TP 6805246

REVISIONS

MANSER ASSOCIATES

ARCHITECTS
BRIDGE STUDIOS
HAMMERSMITH BRIDGE LONDON W6 9DA
TEL: PHONE 01 741 4361
TEL: FAX 01 741 2773 FAX: 01 741 2773


LONDON BOROUGH OF CAMDEN
PLANNING AND TRANSPORT DEPARTMENT
28 MAR 1989
RECEIVED

CONTRACT
41 REDINGTON ROAD


DRAWING
FIRST FLOOR PROPOSED

SCALE	DATE
1:50	MAR. 89
NUMBER	REVISION
696: 0'2 X	

DO NOT SCALE USE FIGURED DIMENSIONS ONLY

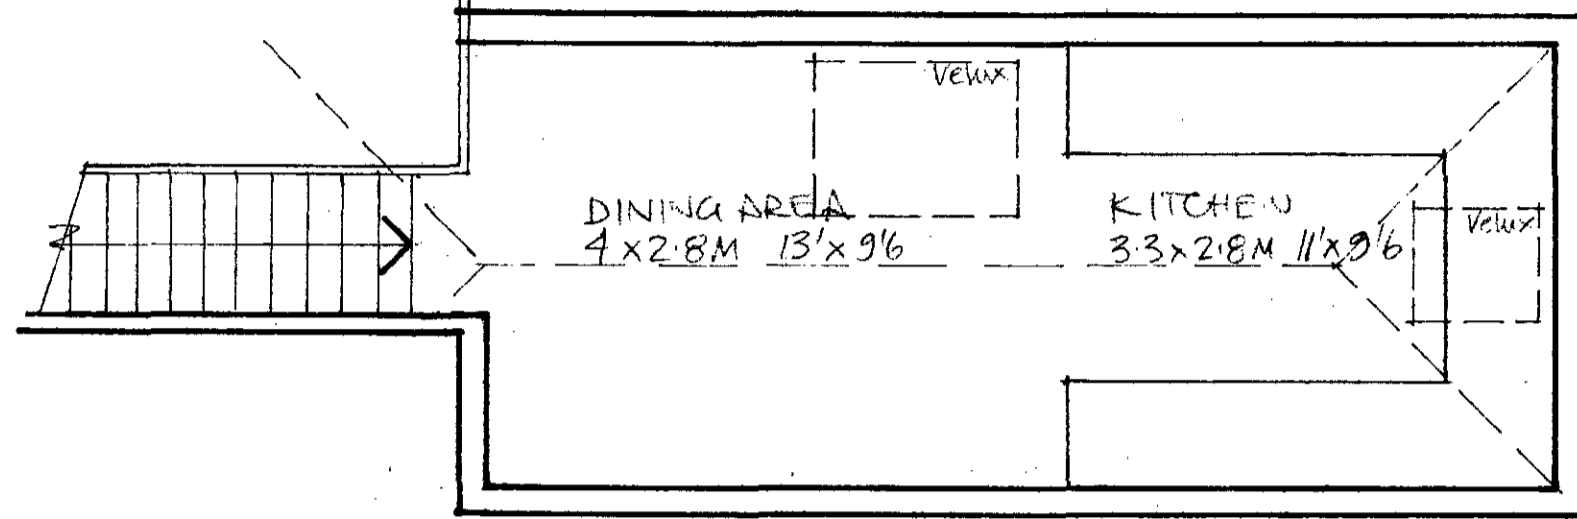

PLAN — FLAT 8 DINING GALLERY

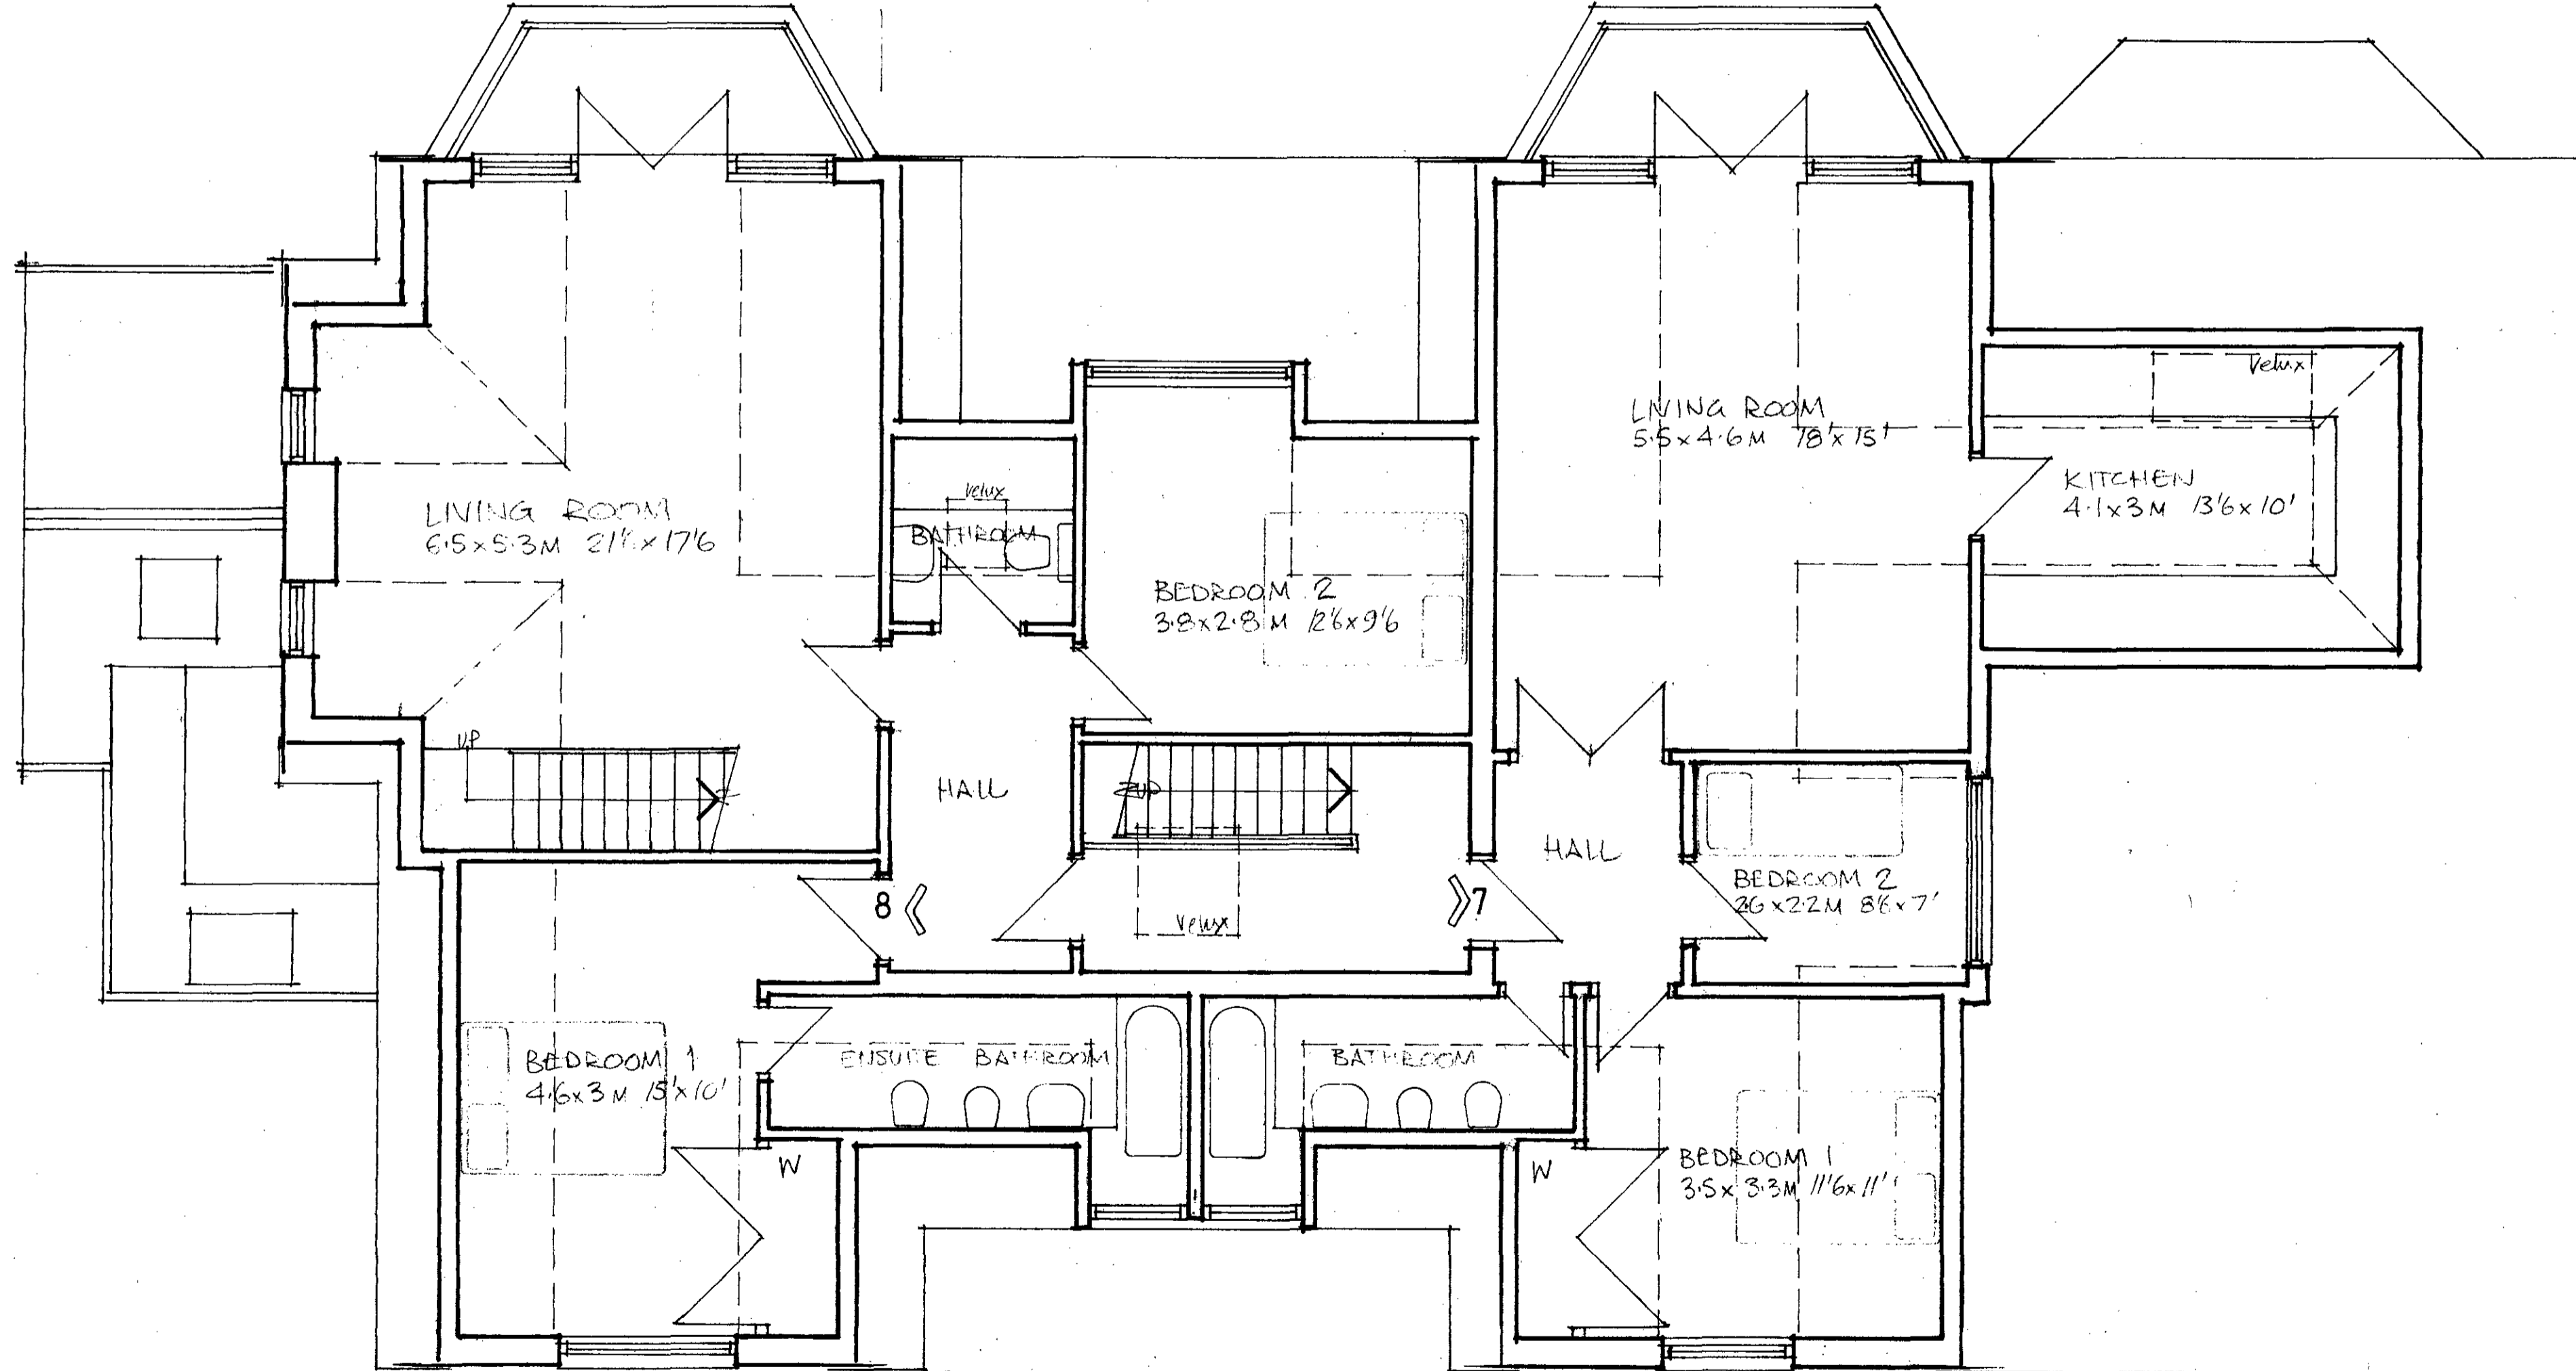

SECOND FLOOR PLAN

TP 6905248

REVISIONS

MANSER ASSOCIATES

ARCHITECTS
BRIDGE STUDIOS
HAMMERSMITH BRIDGE LONDON W6 9DA
TELEPHONE 01-741 4381
TELEX 930275 FAX 01-741 2773

LONDON BOROUGH OF CAMDEN
PLANNING AND TRANSPORT
DEPARTMENT
28 MAR 1989
RECEIVED

CONTRACT
41 REDINGTON ROAD
LONDON NW3

DRAWING SECOND FLOOR PROPOSED	
SCALE 1:50	DATE MAR.89
NUMBER 696.03 X	REVISION

DO NOT SCALE. USE FIGURED DIMENSIONS ONLY.



TP 6605248

REVISIONS

MANSER ASSOCIATES
 ARCHITECTS
 BRIDGE STUDIOS
 HAMMERSMITH BRIDGE LONDON W6 9DA
 TELEPHONE 01-741 4381
 TELEX 936275 FAX 01-741 2773

LONDON BOROUGH OF CAMDEN
 PLANNING AND TRANSPORT
 DEPARTMENT
 28 MAR 1989
 RECEIVED

CONTRACT	
41 REDINGTON ROAD NW 3	
DRAWING	
PROPOSED REAR ELEVATION	
SCALE	DATE
1:50	MAR.89
NUMBER	REVISION
696.04 X	

DO NOT SCALE. USE FIGURED DIMENSIONS ONLY.

