


Do not Scale



SIDE ELEVATION

ALL STRUCTURE IN TIMBER  
ALL WINDOWS DOUBLE GLAZED

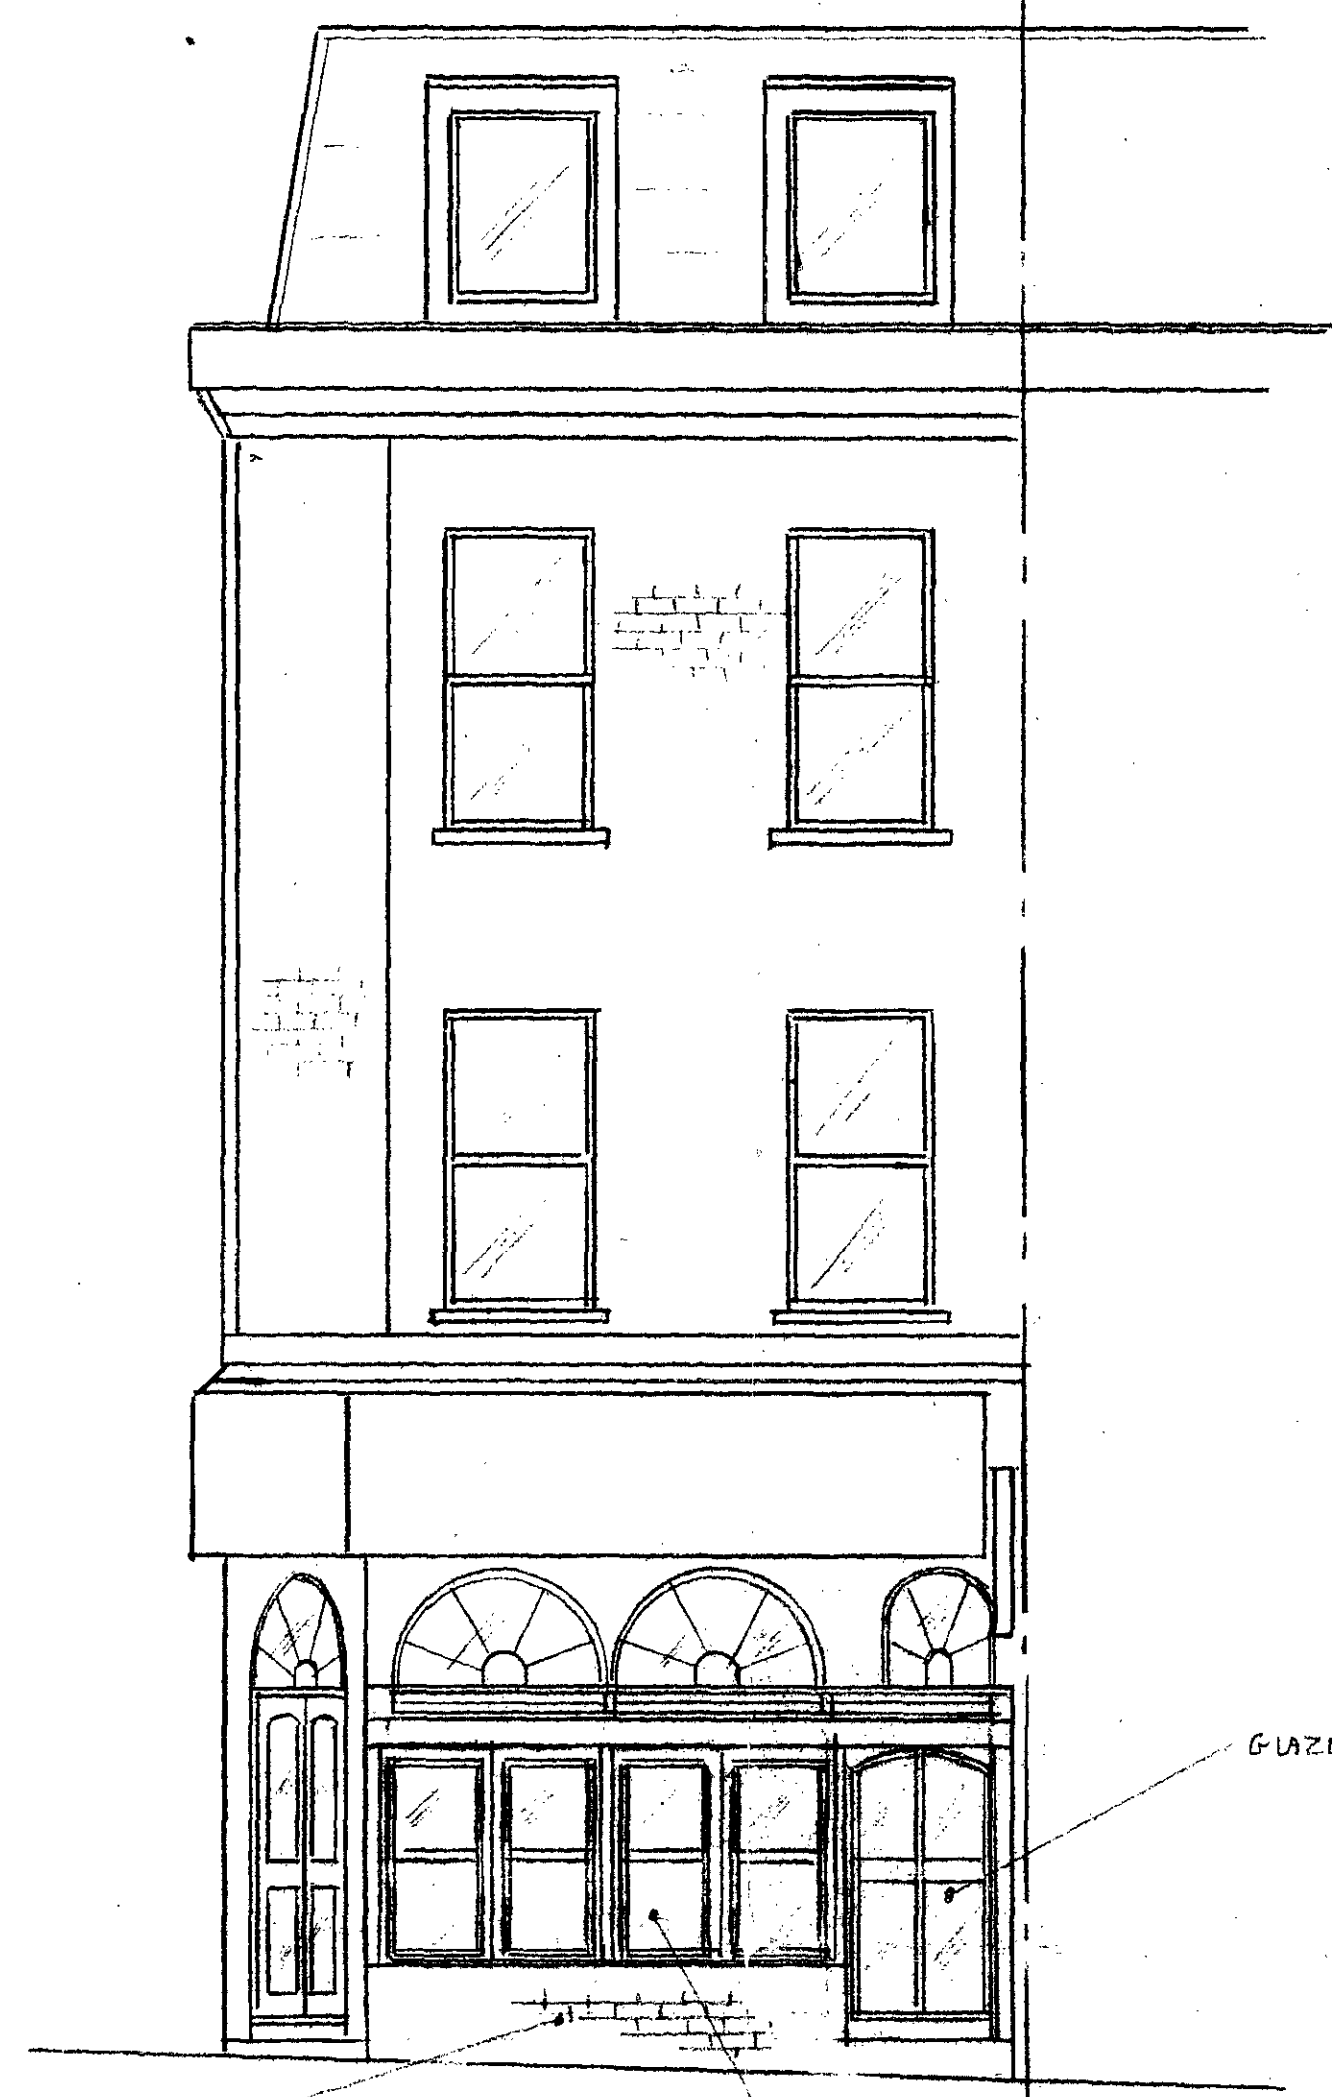

FRONT ELEVATION


ROOF - DOUBLE GLAZED WITH WOOD STRUCTURE

MAX HEIGHT  
2.85

D/S OVER FLOOR LEVEL

BRICKWORK PLINTH & SUBBIT WALL

4. OPENING WINDOWS

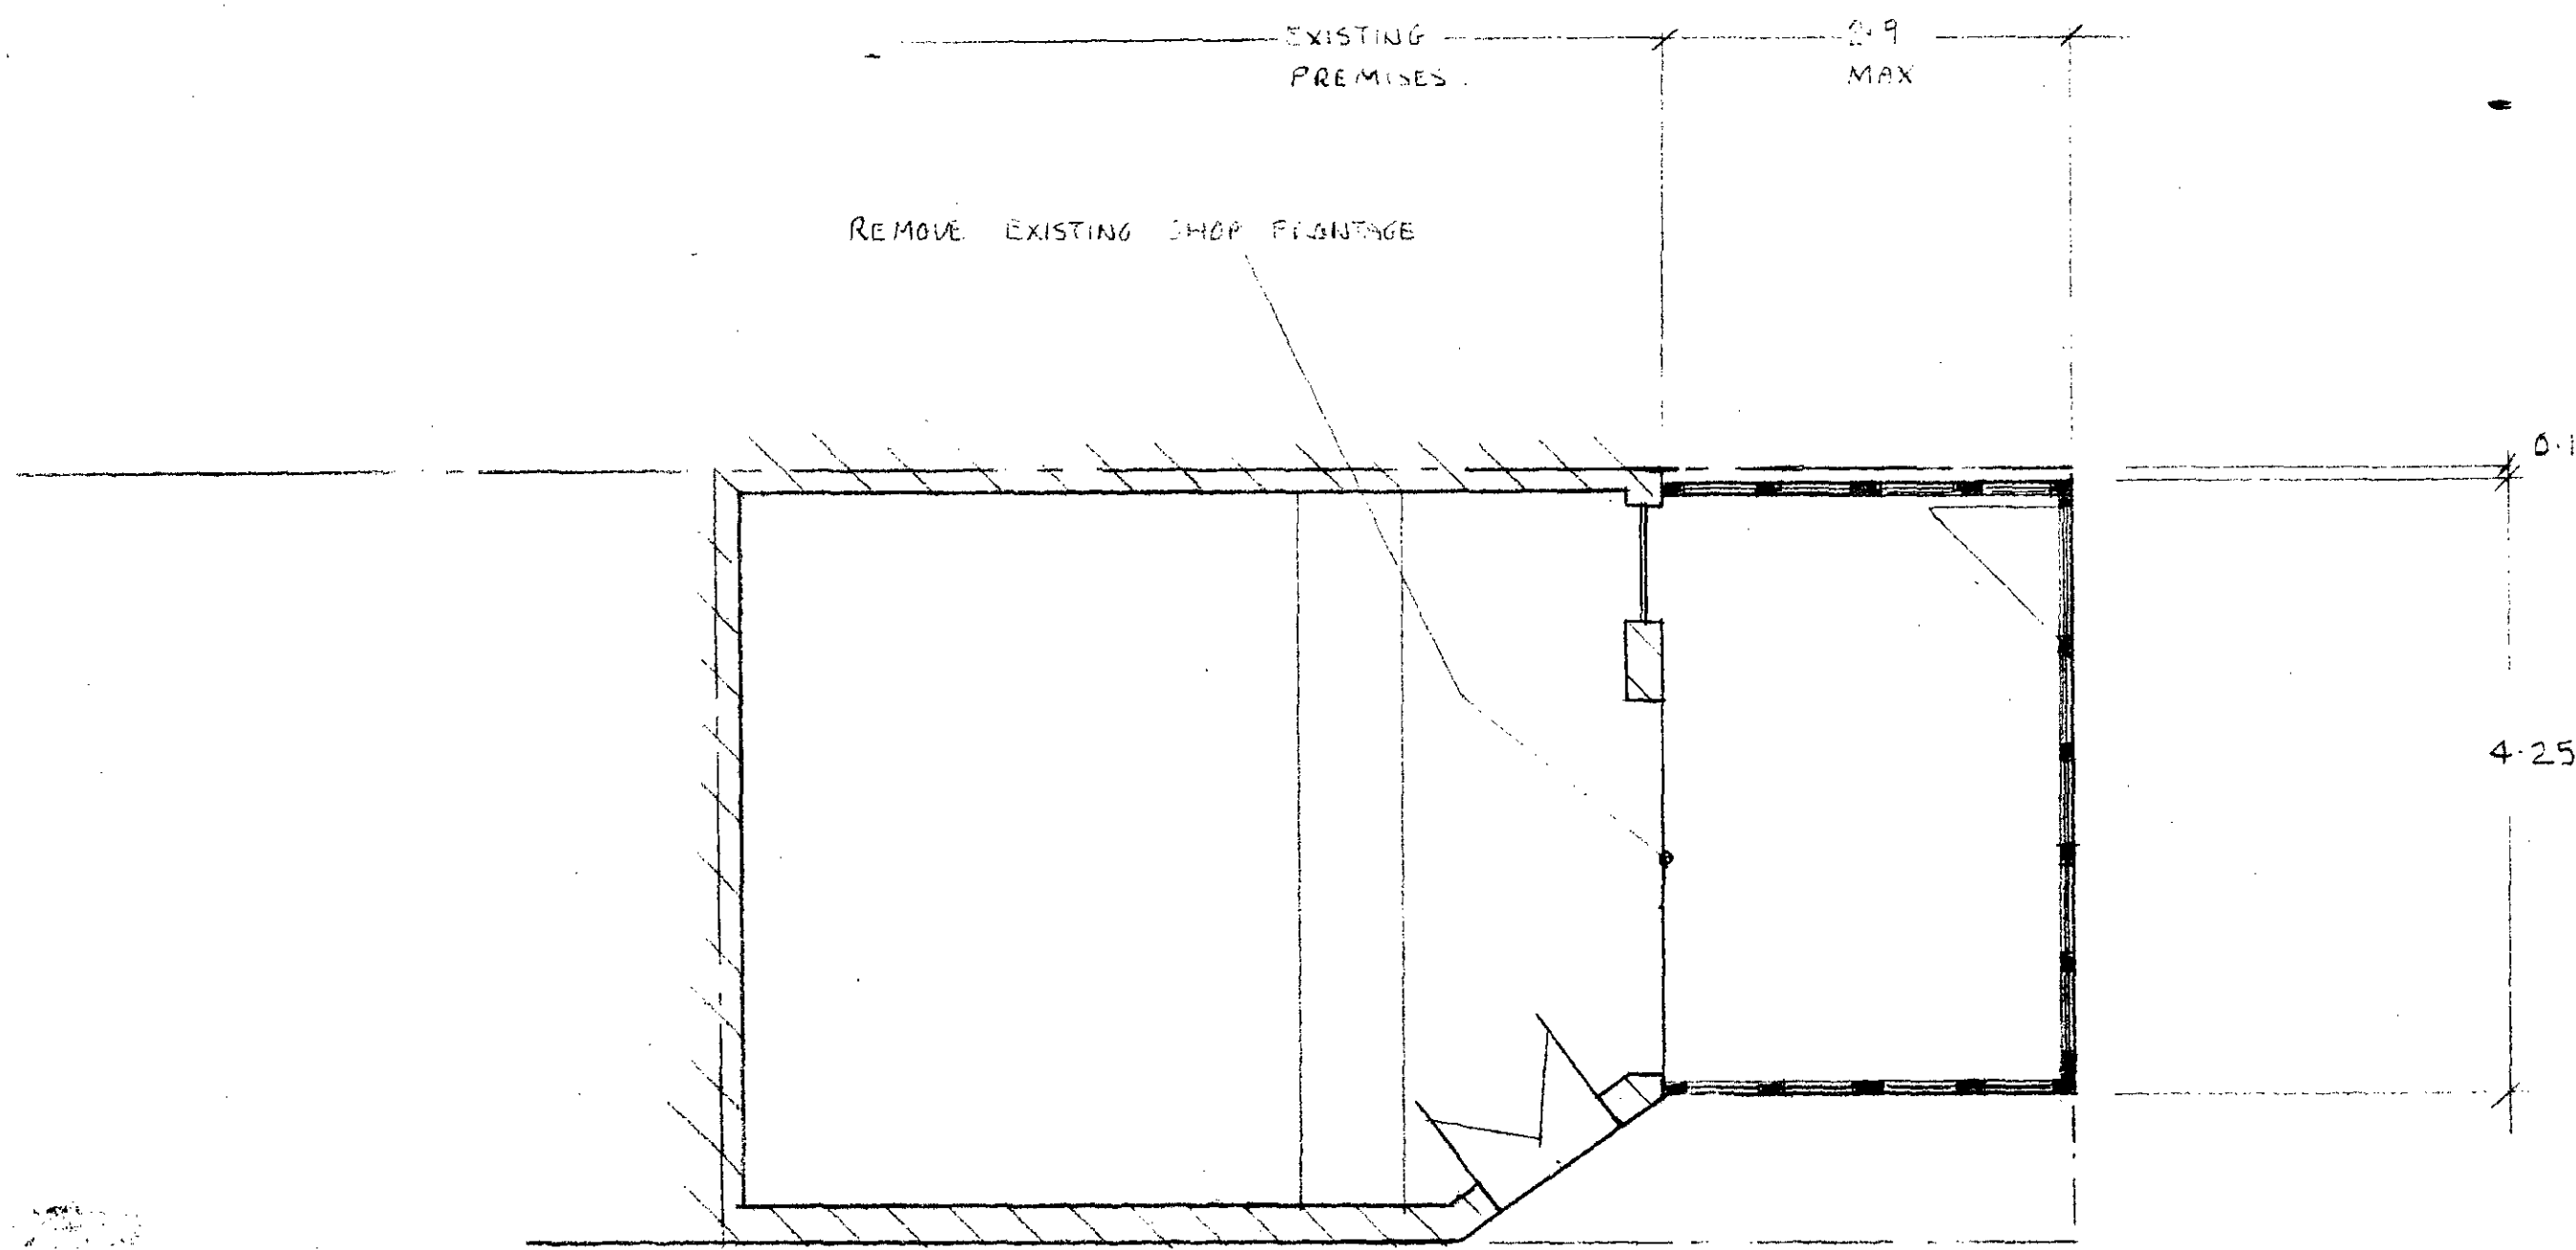


GROUND FLOOR PLAN  
also site

Proposed Conservatory addition to frontage of

Shop at 94, Fortune Green Rd  
West Hampstead

LONDON BOROUGH OF CAMDEN  
TOWN AND COUNTRY PLANNING ACTS  
11 JUN 1993  
APPROVED  
PLANS NOT APPROVED  
ON BEHALF OF THE COUNCIL

LONDON BOROUGH OF CAMDEN  
TOWN AND COUNTRY PLANNING ACTS  
11 JUN 1993  
RECEIVED

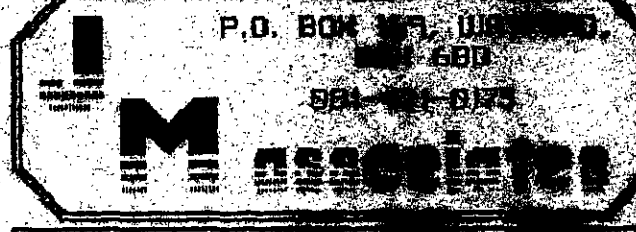APPEND NO	DATE
	
Client	Mr JAMES [unclear]
Project	FRONT CONSERVATORY
Location	94 FORTUNE GREEN RD WEST HAMPSTEAD
ALL DIMENSIONS TO BE VERIFIED ON SITE ALL DIMENSIONS IN METRES	
Date	7/1/93
Scale	1/50
Drawn By	[Signature]