


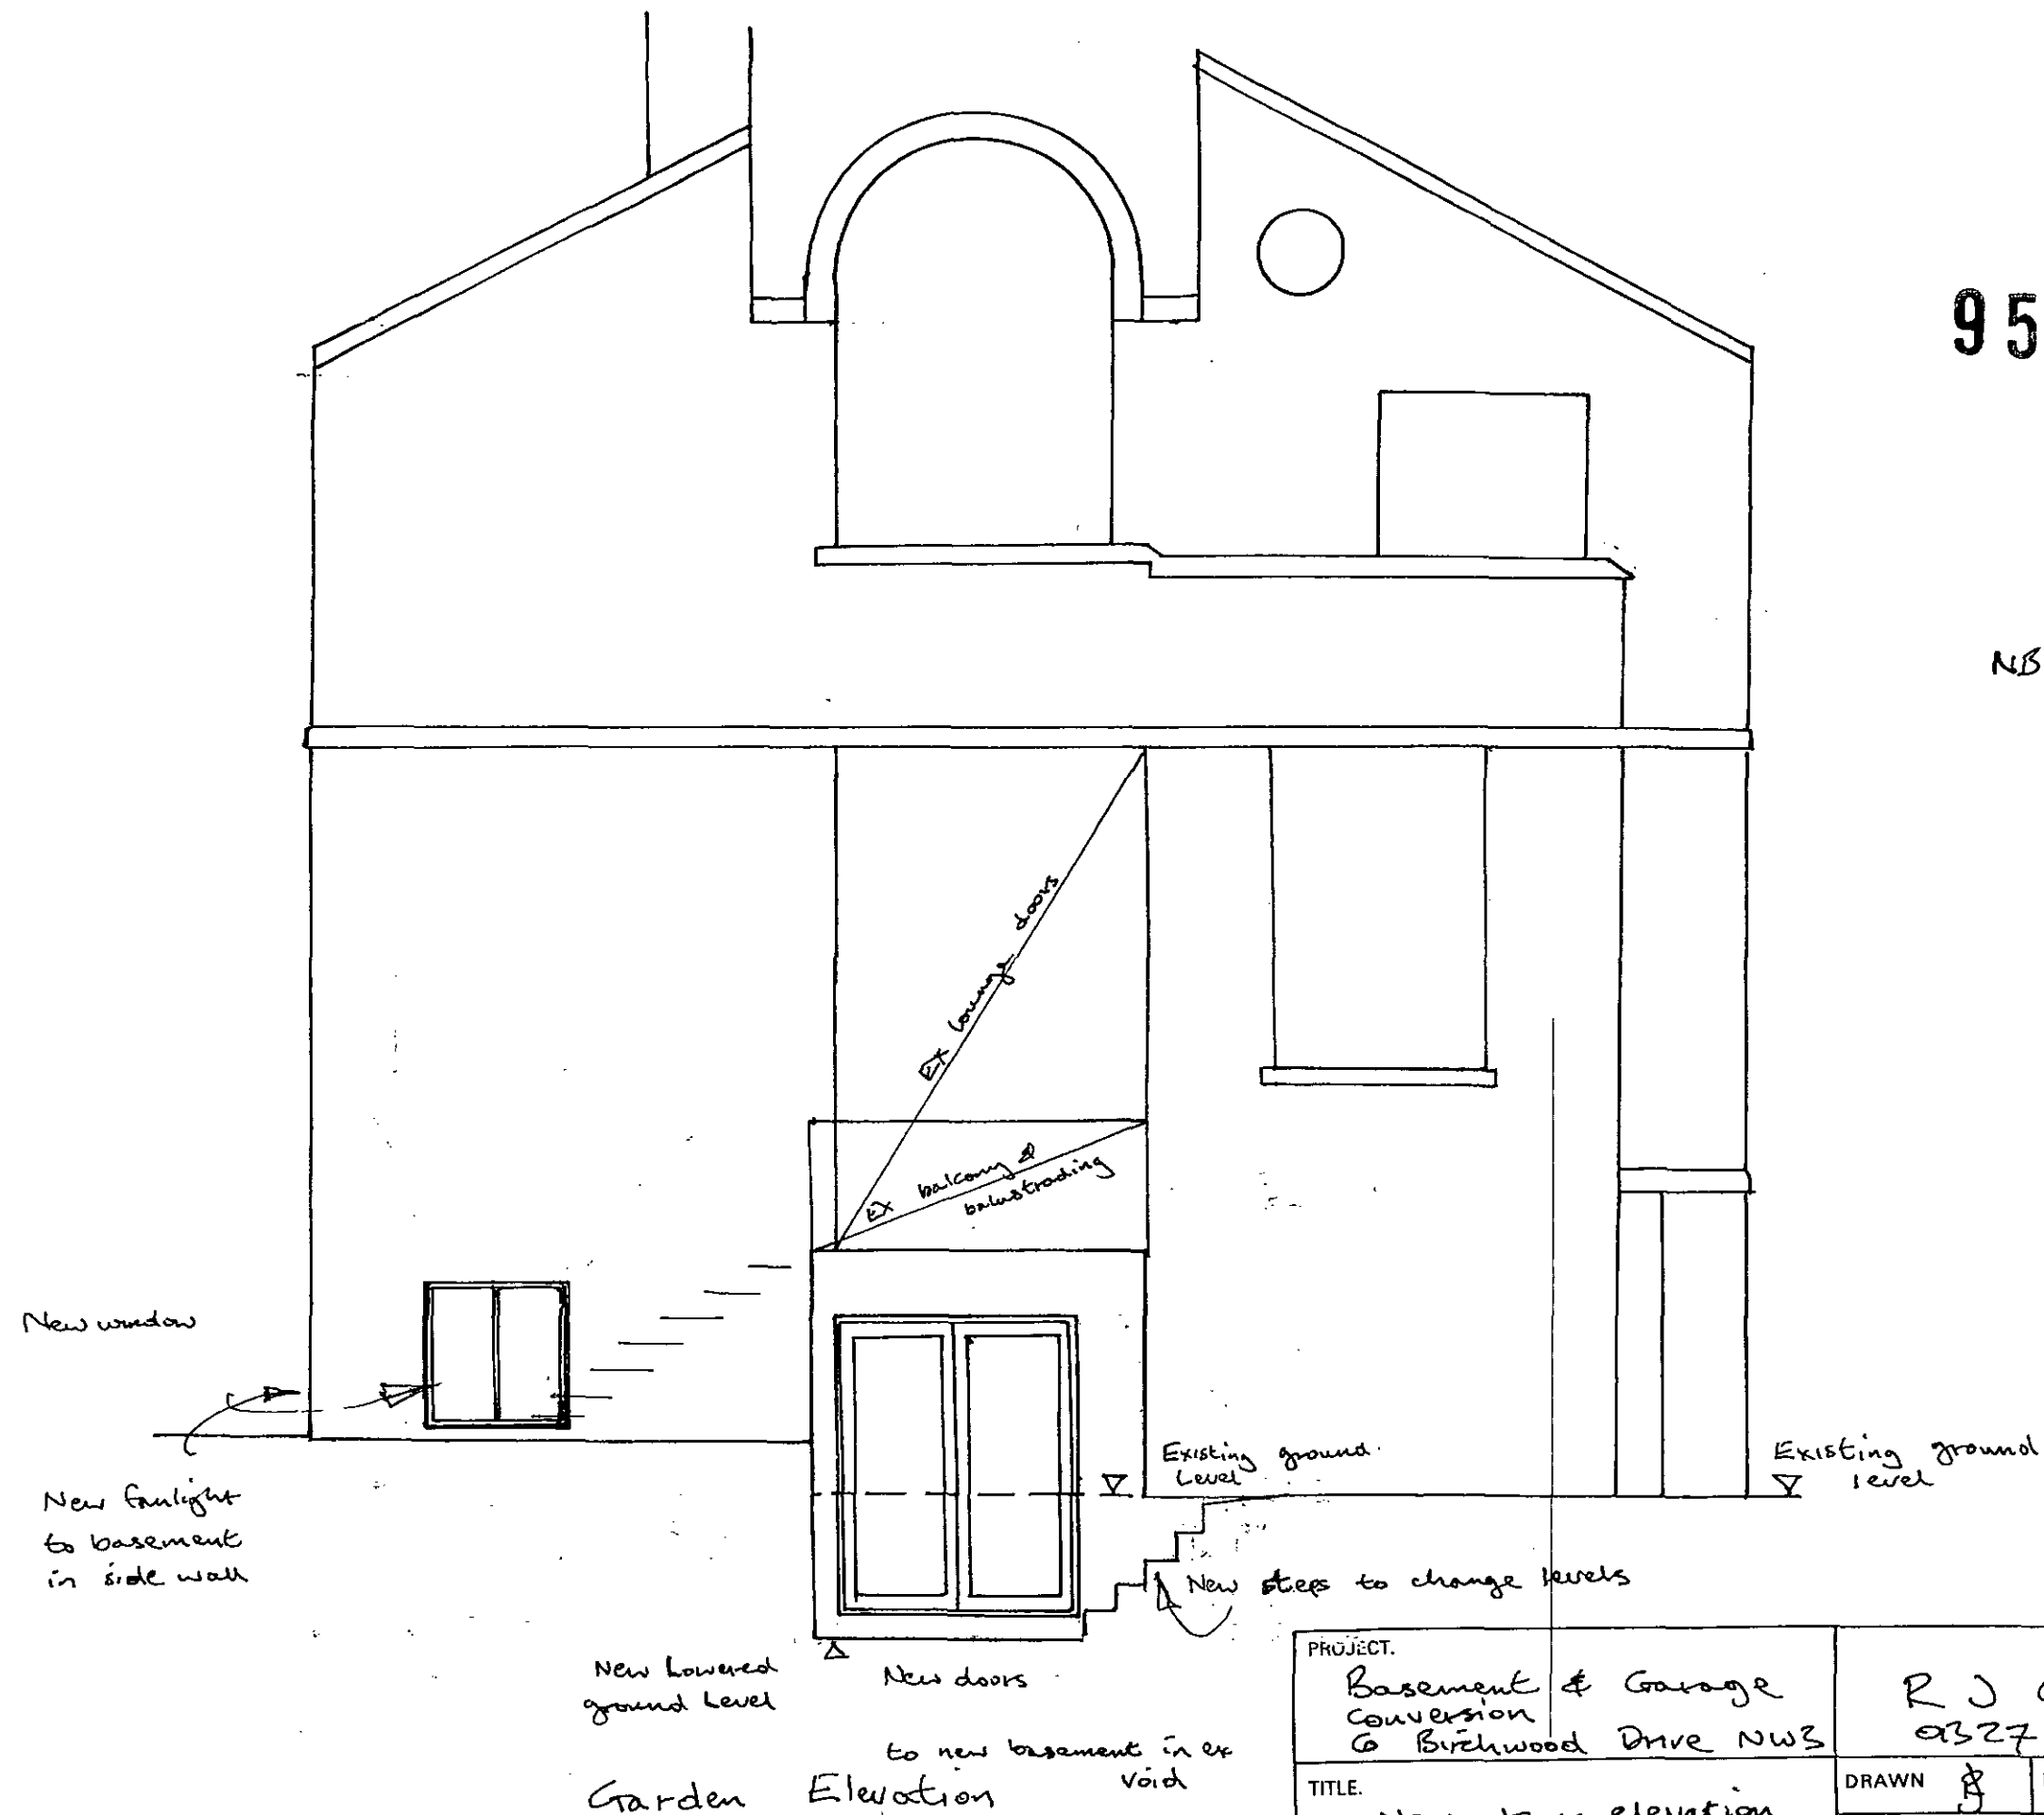


9501085 R1

NB new windows & door
aluminium to match
existing painted RAL
colour to be as
existing colour.

PROJECT. Basement & Garage Conversion 6 Birchwood Drive NW3		R J Constructional Design 0327 857570		
TITLE. New rear elevation	DRAWN	DATE 30/6/95	CHECKED	APPROVED
	SCALE 1/50	DRAWING No. Elevation		


LONDON BOROUGH OF CAMDEN
TOWN AND COUNTRY PLANNING ACTS
28 JUL 1995
APPROVED
PLANS NOT APPROVED
ON BEHALF OF THE COUNCIL

9501085

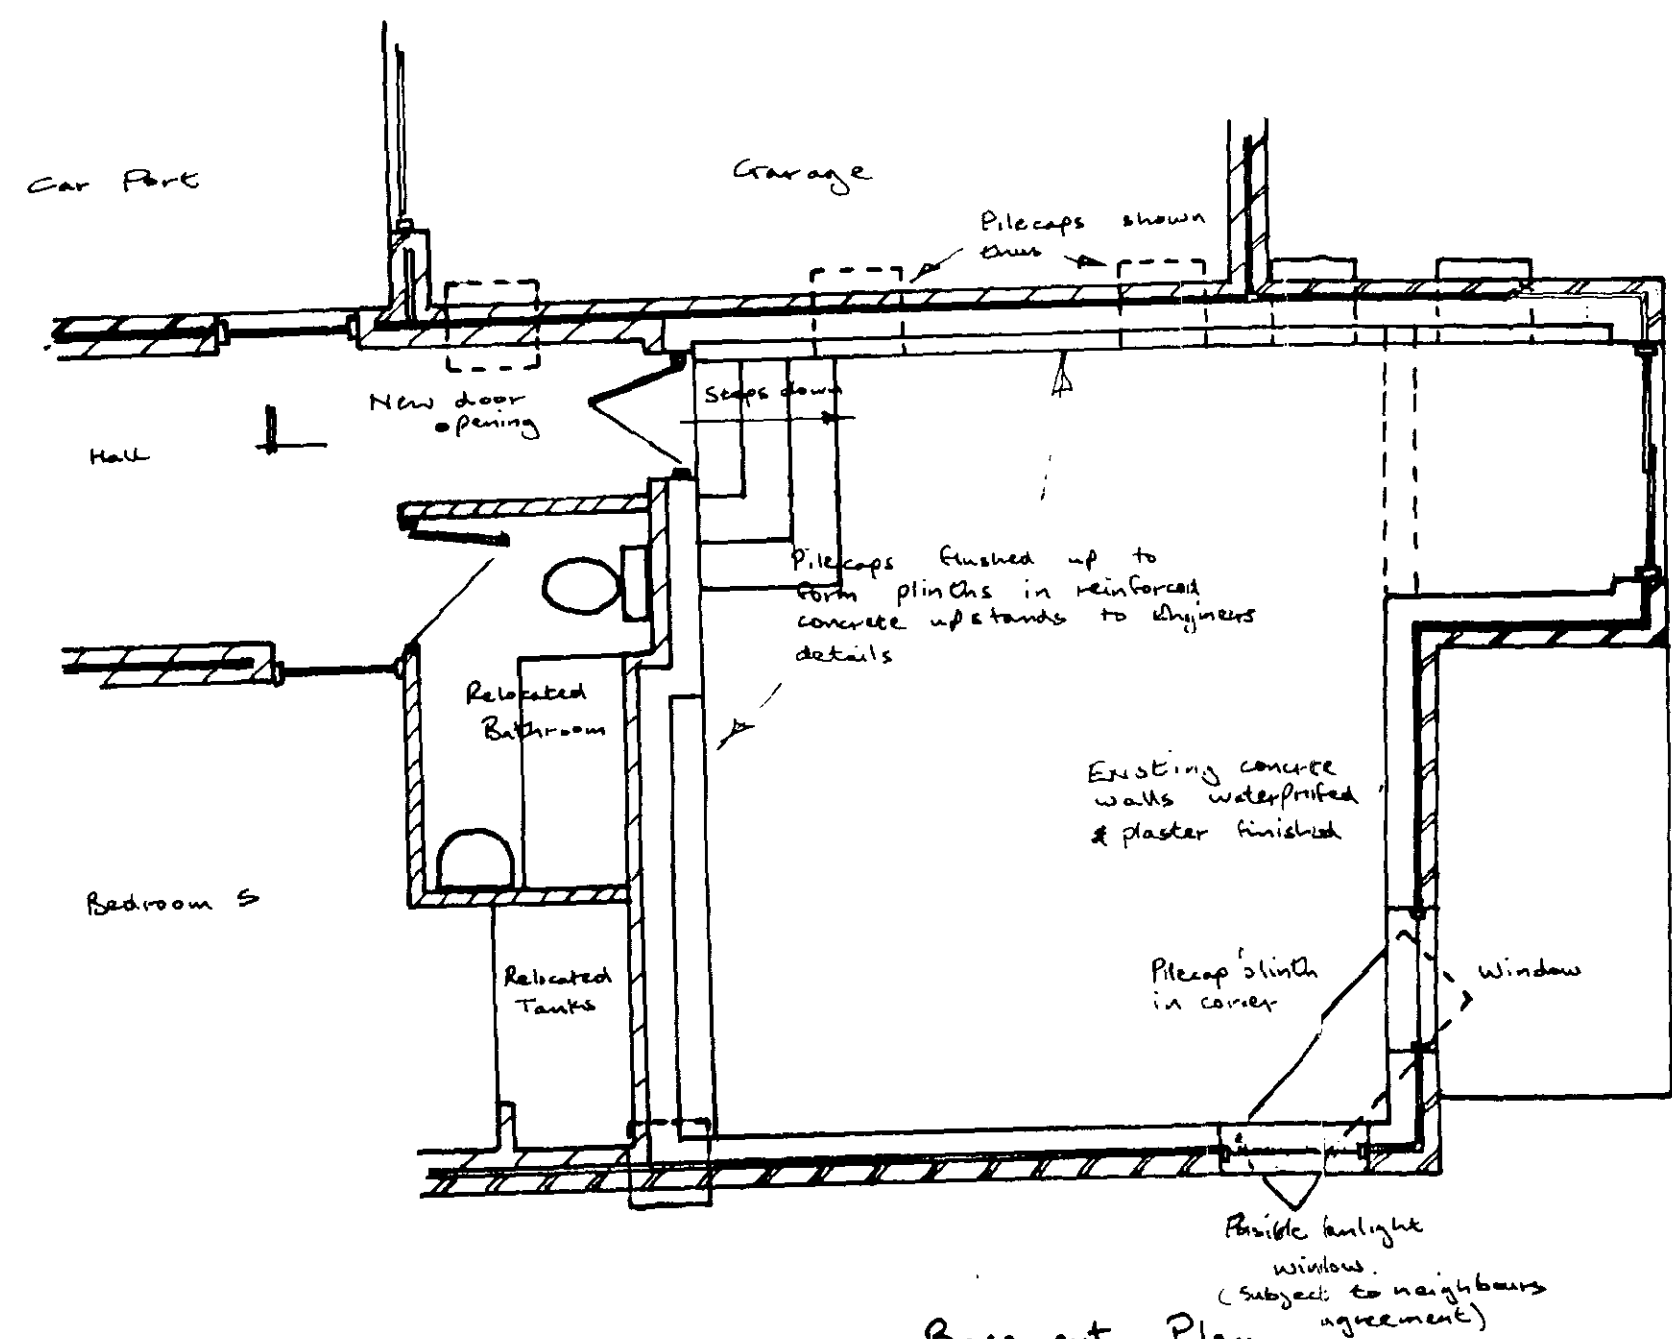

Basement Plan.

Hot & cold water feeds + sink waste provision made into new room in vicinity of relocated bathroom (connected to existing drains & plumbing)
Heating provision to achieve 72°F minimum
Electrical provision to recessed lights in suspended ceiling (and fittings) + 4 double sockets (ie 8 outlets)
Finishes painted walls & ceilings + stained joinery
Doors & windows aluminium similar to existing

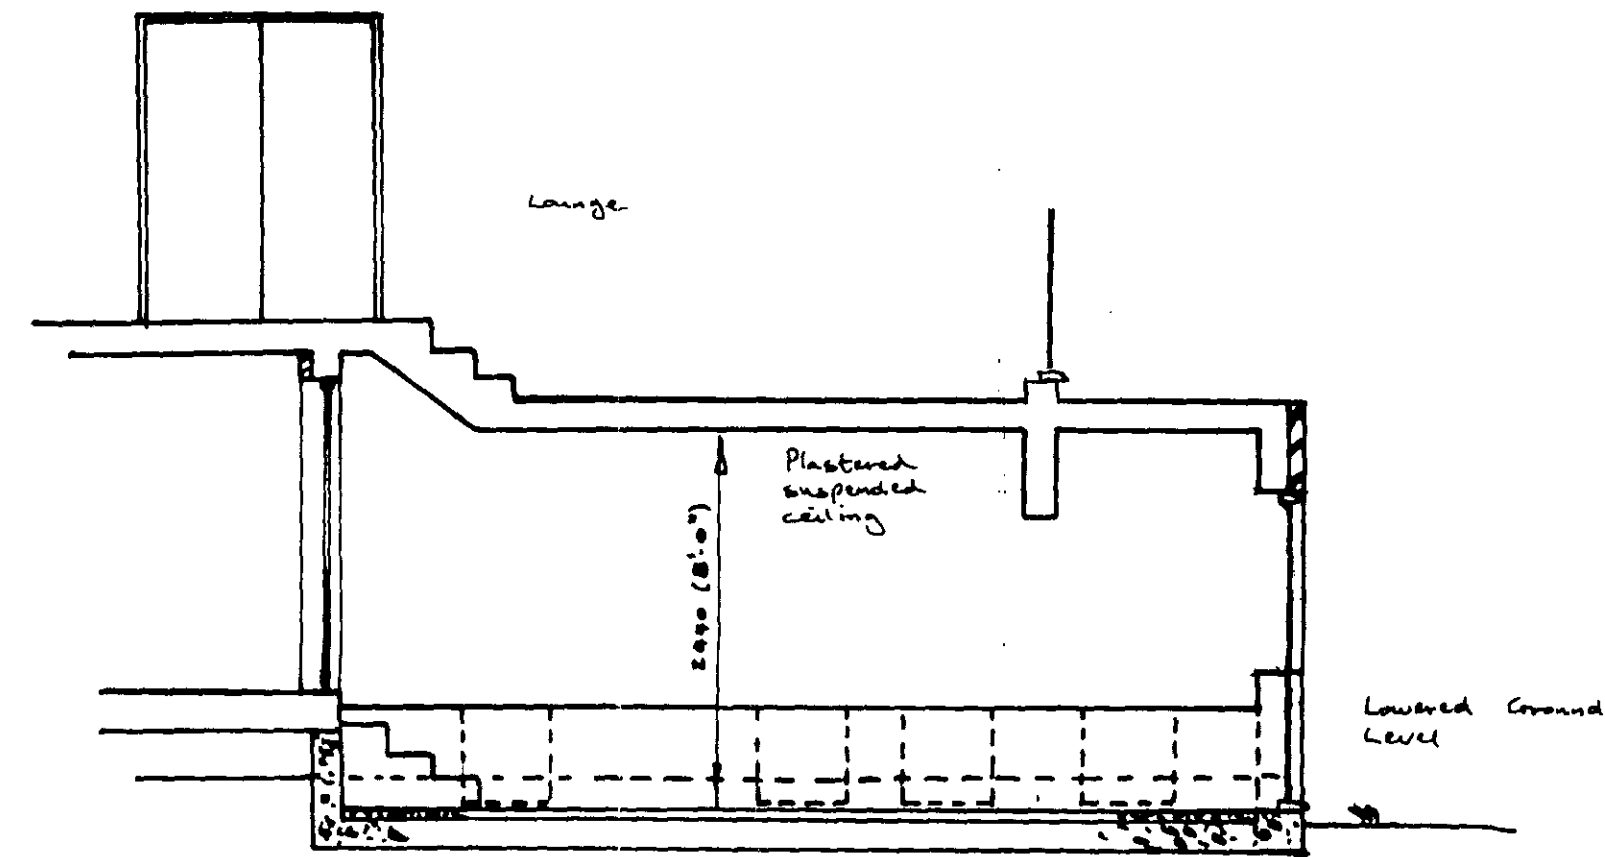

50 sand cement screed on reinforced concrete slab to Engineers details with similar upstands around edges to close gaps under existing retaining walls

Section.

Basement conversion 6 Birchwood Drive NW3 for Mr & Mrs A Seleznev	RJ Constructional Design 0327 857870
Proposed General Details	J May 94 Y20 # 0603/11