



Glass Houses

P 98024-2W

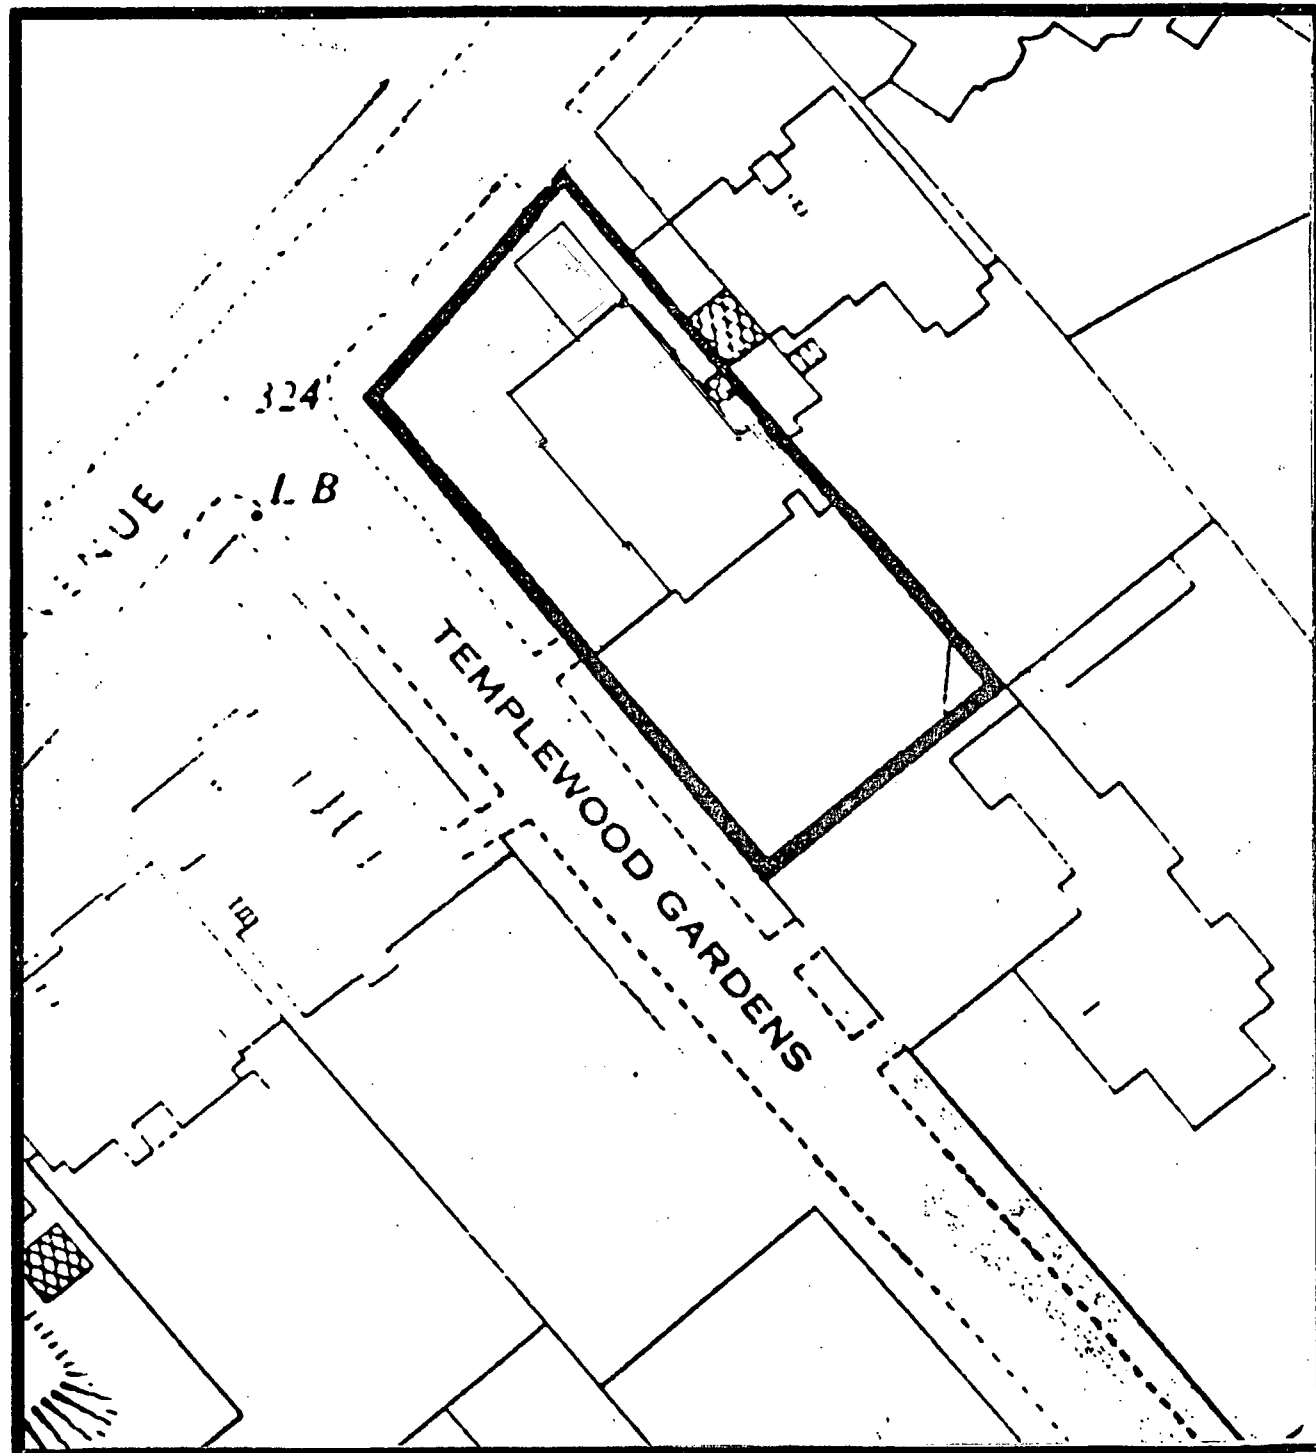


SITE PLAN

1 = 500

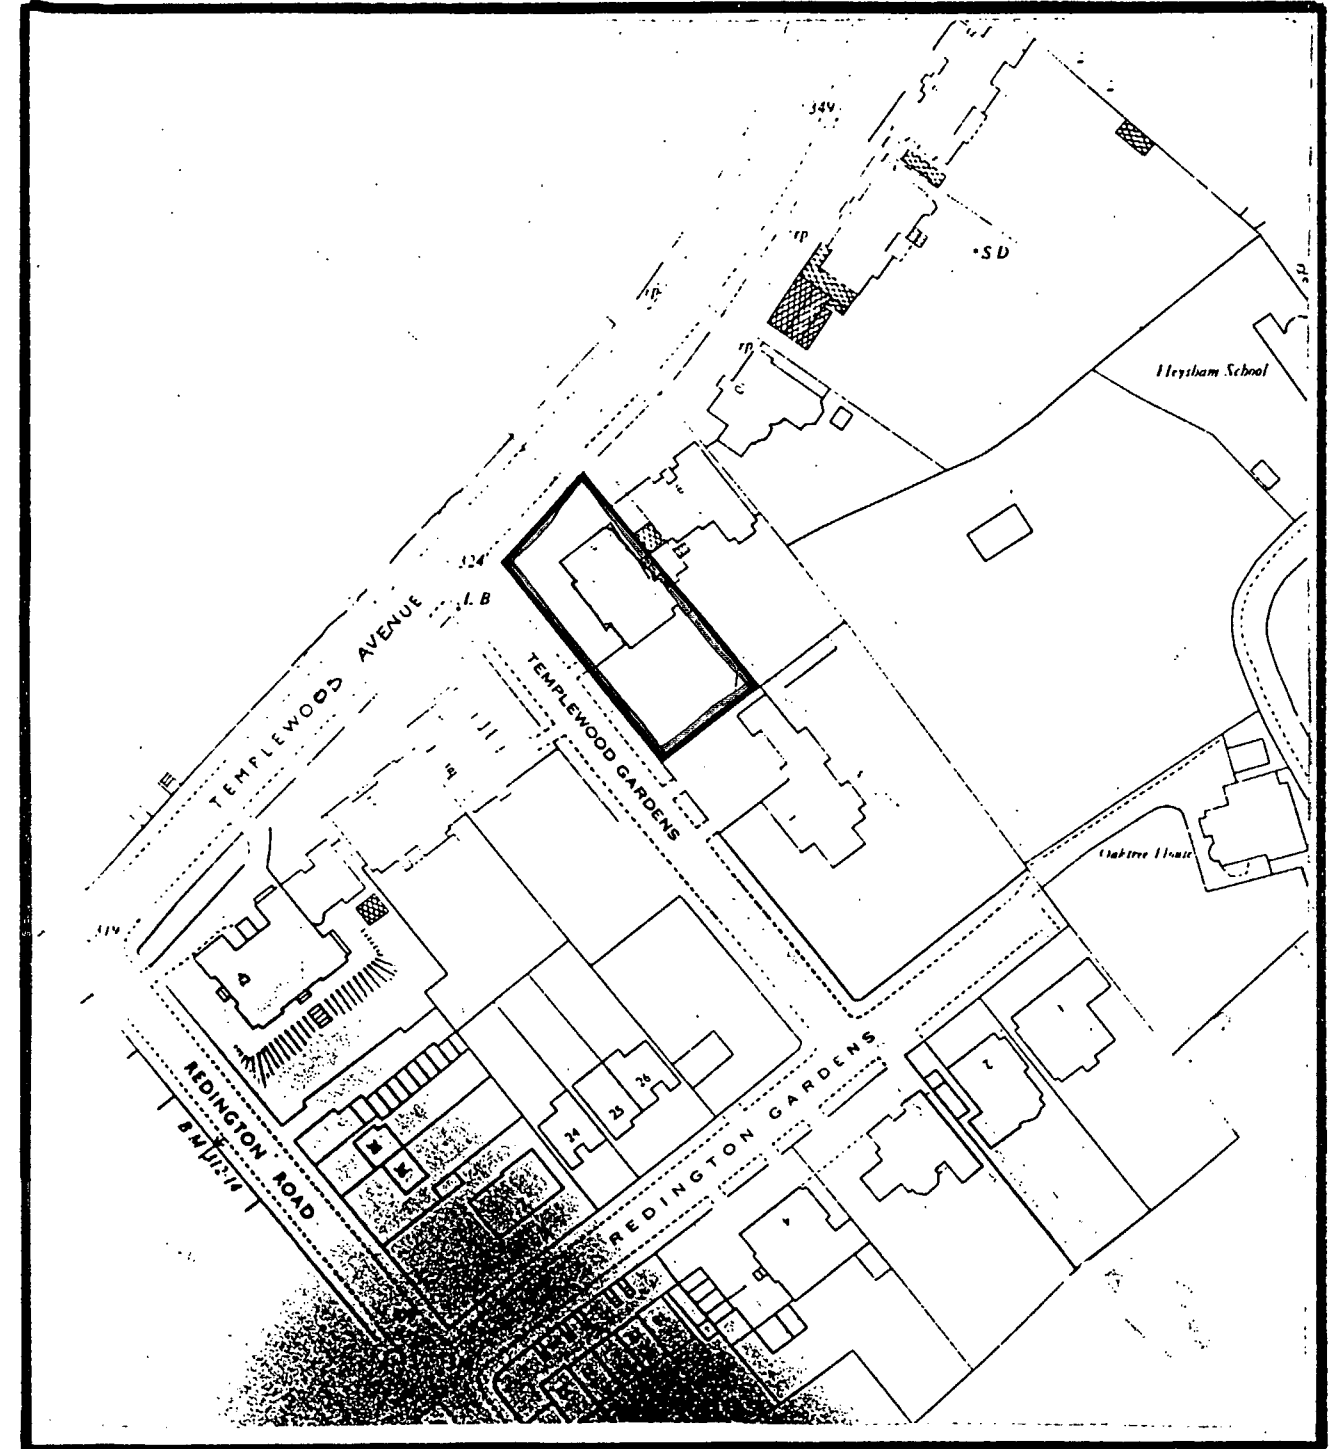

LOCATION

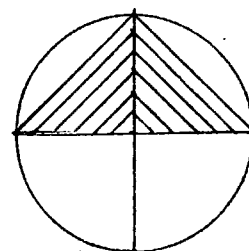

Client MR+MRS SCHAFER 6 TEMPLEWOOD GARDENS LONDON N13
 Drawn by: N/A Date: JUNE 98 Scale: AS SHOWN Dwg No: 5-01
 Glass Houses Ltd. Barnsbury Street London N1 1PW Tel: 0171 607 6071 Fax: 0171 609 6030
 © THIS DRAWING IS COPYRIGHT AND MAY NOT BE REPRODUCED IN PART OR IN WHOLE WITHOUT PRIOR WRITTEN CONSENT FROM GLASS HOUSES LIMITED

LONDON BOROUGH OF CAMDEN
 (UNITED KINGDOM) PLANNING ACTS
 30 JUL 1998
 PLANS NOT APPROVED
 ON BEHALF OF THE COUNCIL



O.S. data reproduced with the permission of the Controller, H.M.S.O. Licence No. LA086138

Produced using Assist Applications Software.



Town Hall Extension
Argyle Street Entrance
London WC1H 8EQ

Scale: 1 : 1250
Date: 04-JAN-1999