




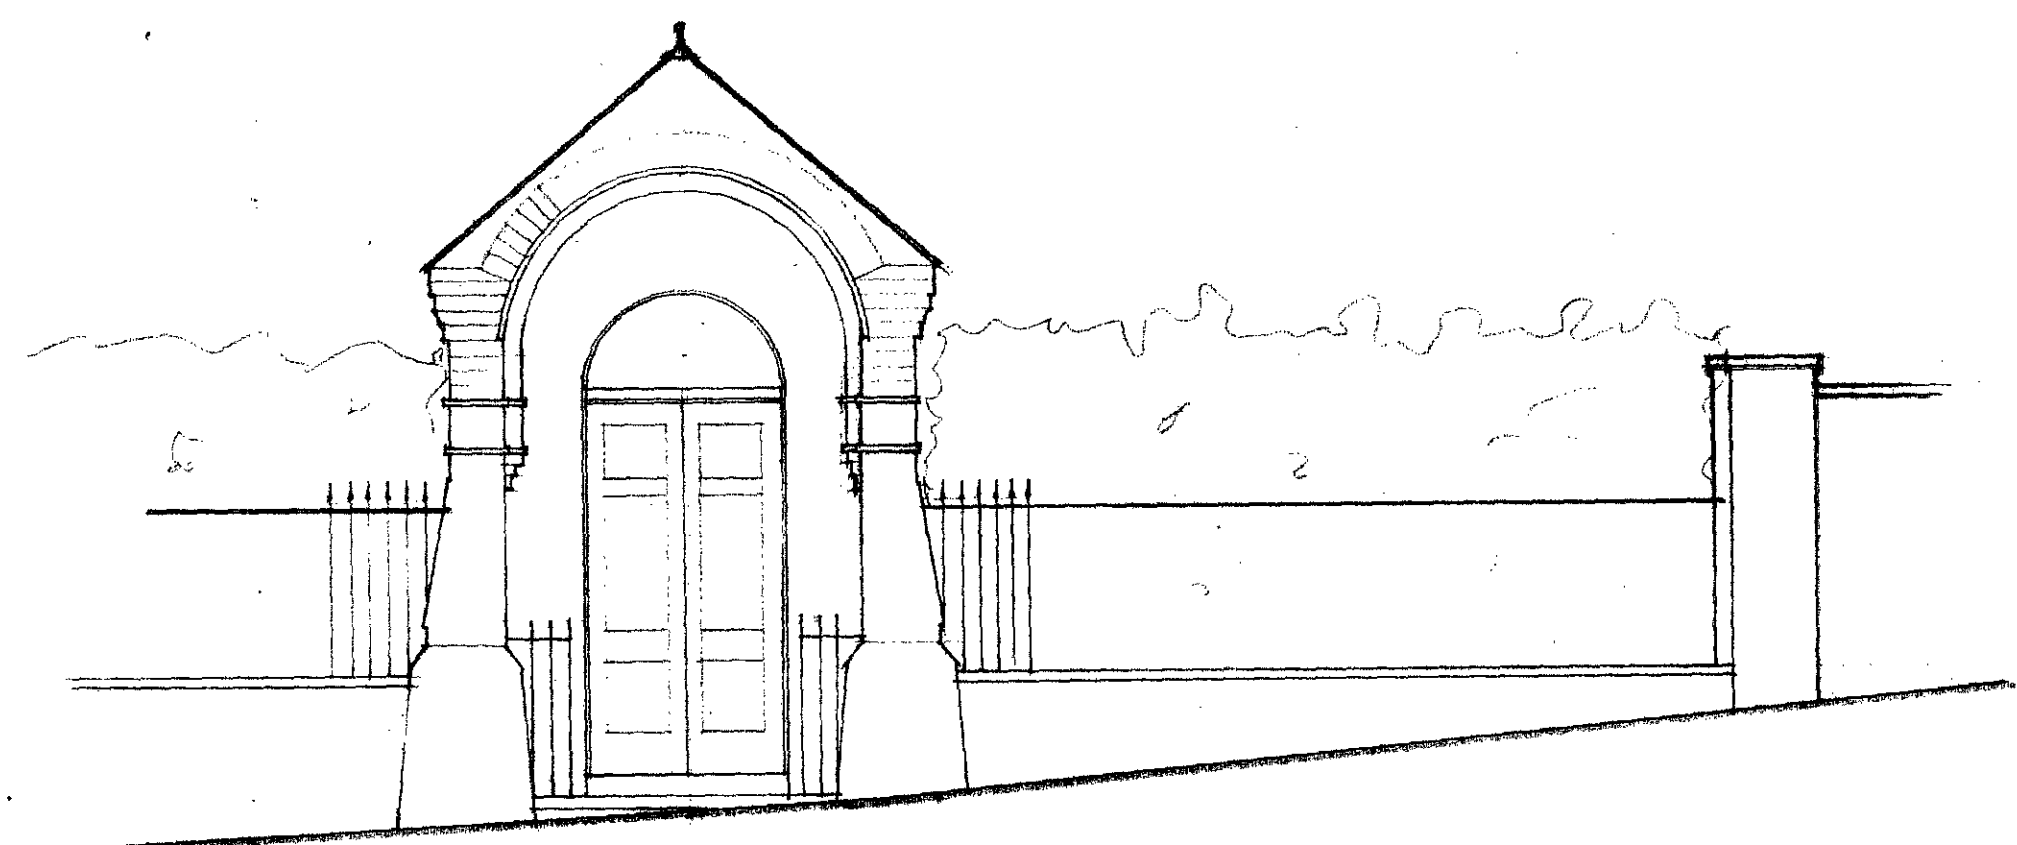


ELEVATION OF GATEHOUSE FROM EAST HEATH ROAD.

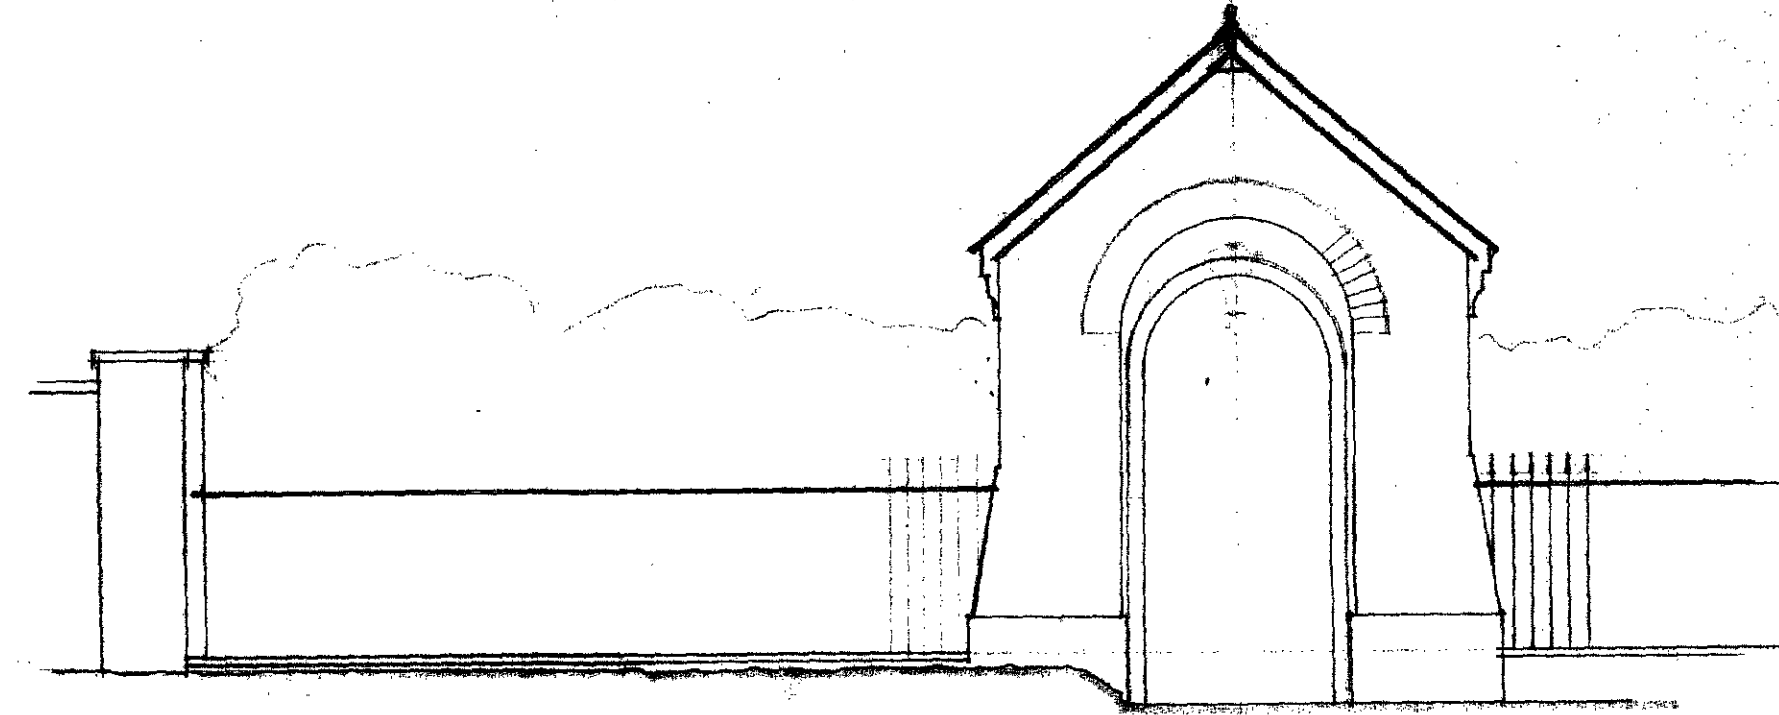

ELEVATION OF GATEHOUSE FROM MAIN HOUSE.

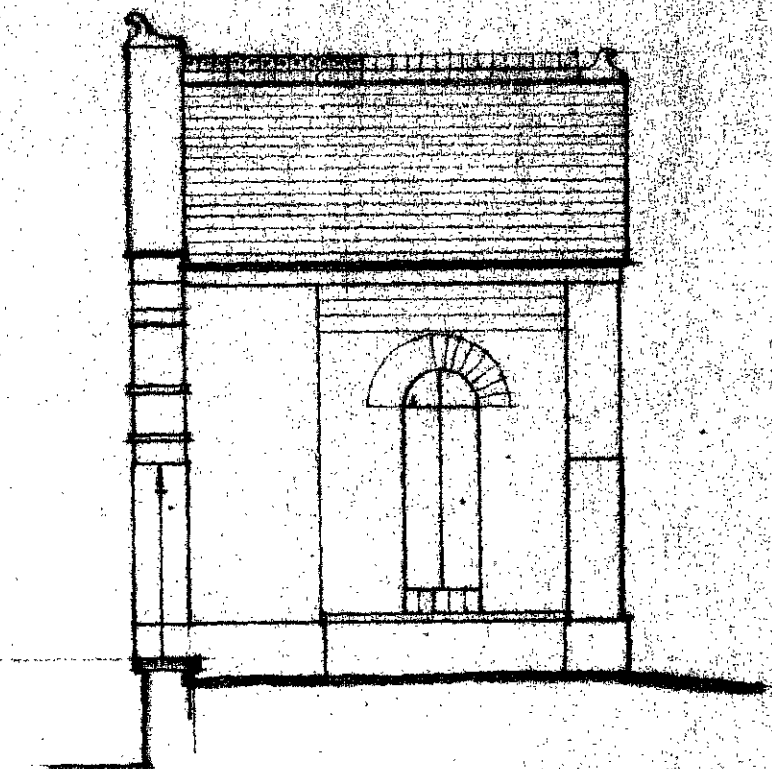

SIDE ELEVATION OF GATEHOUSE.

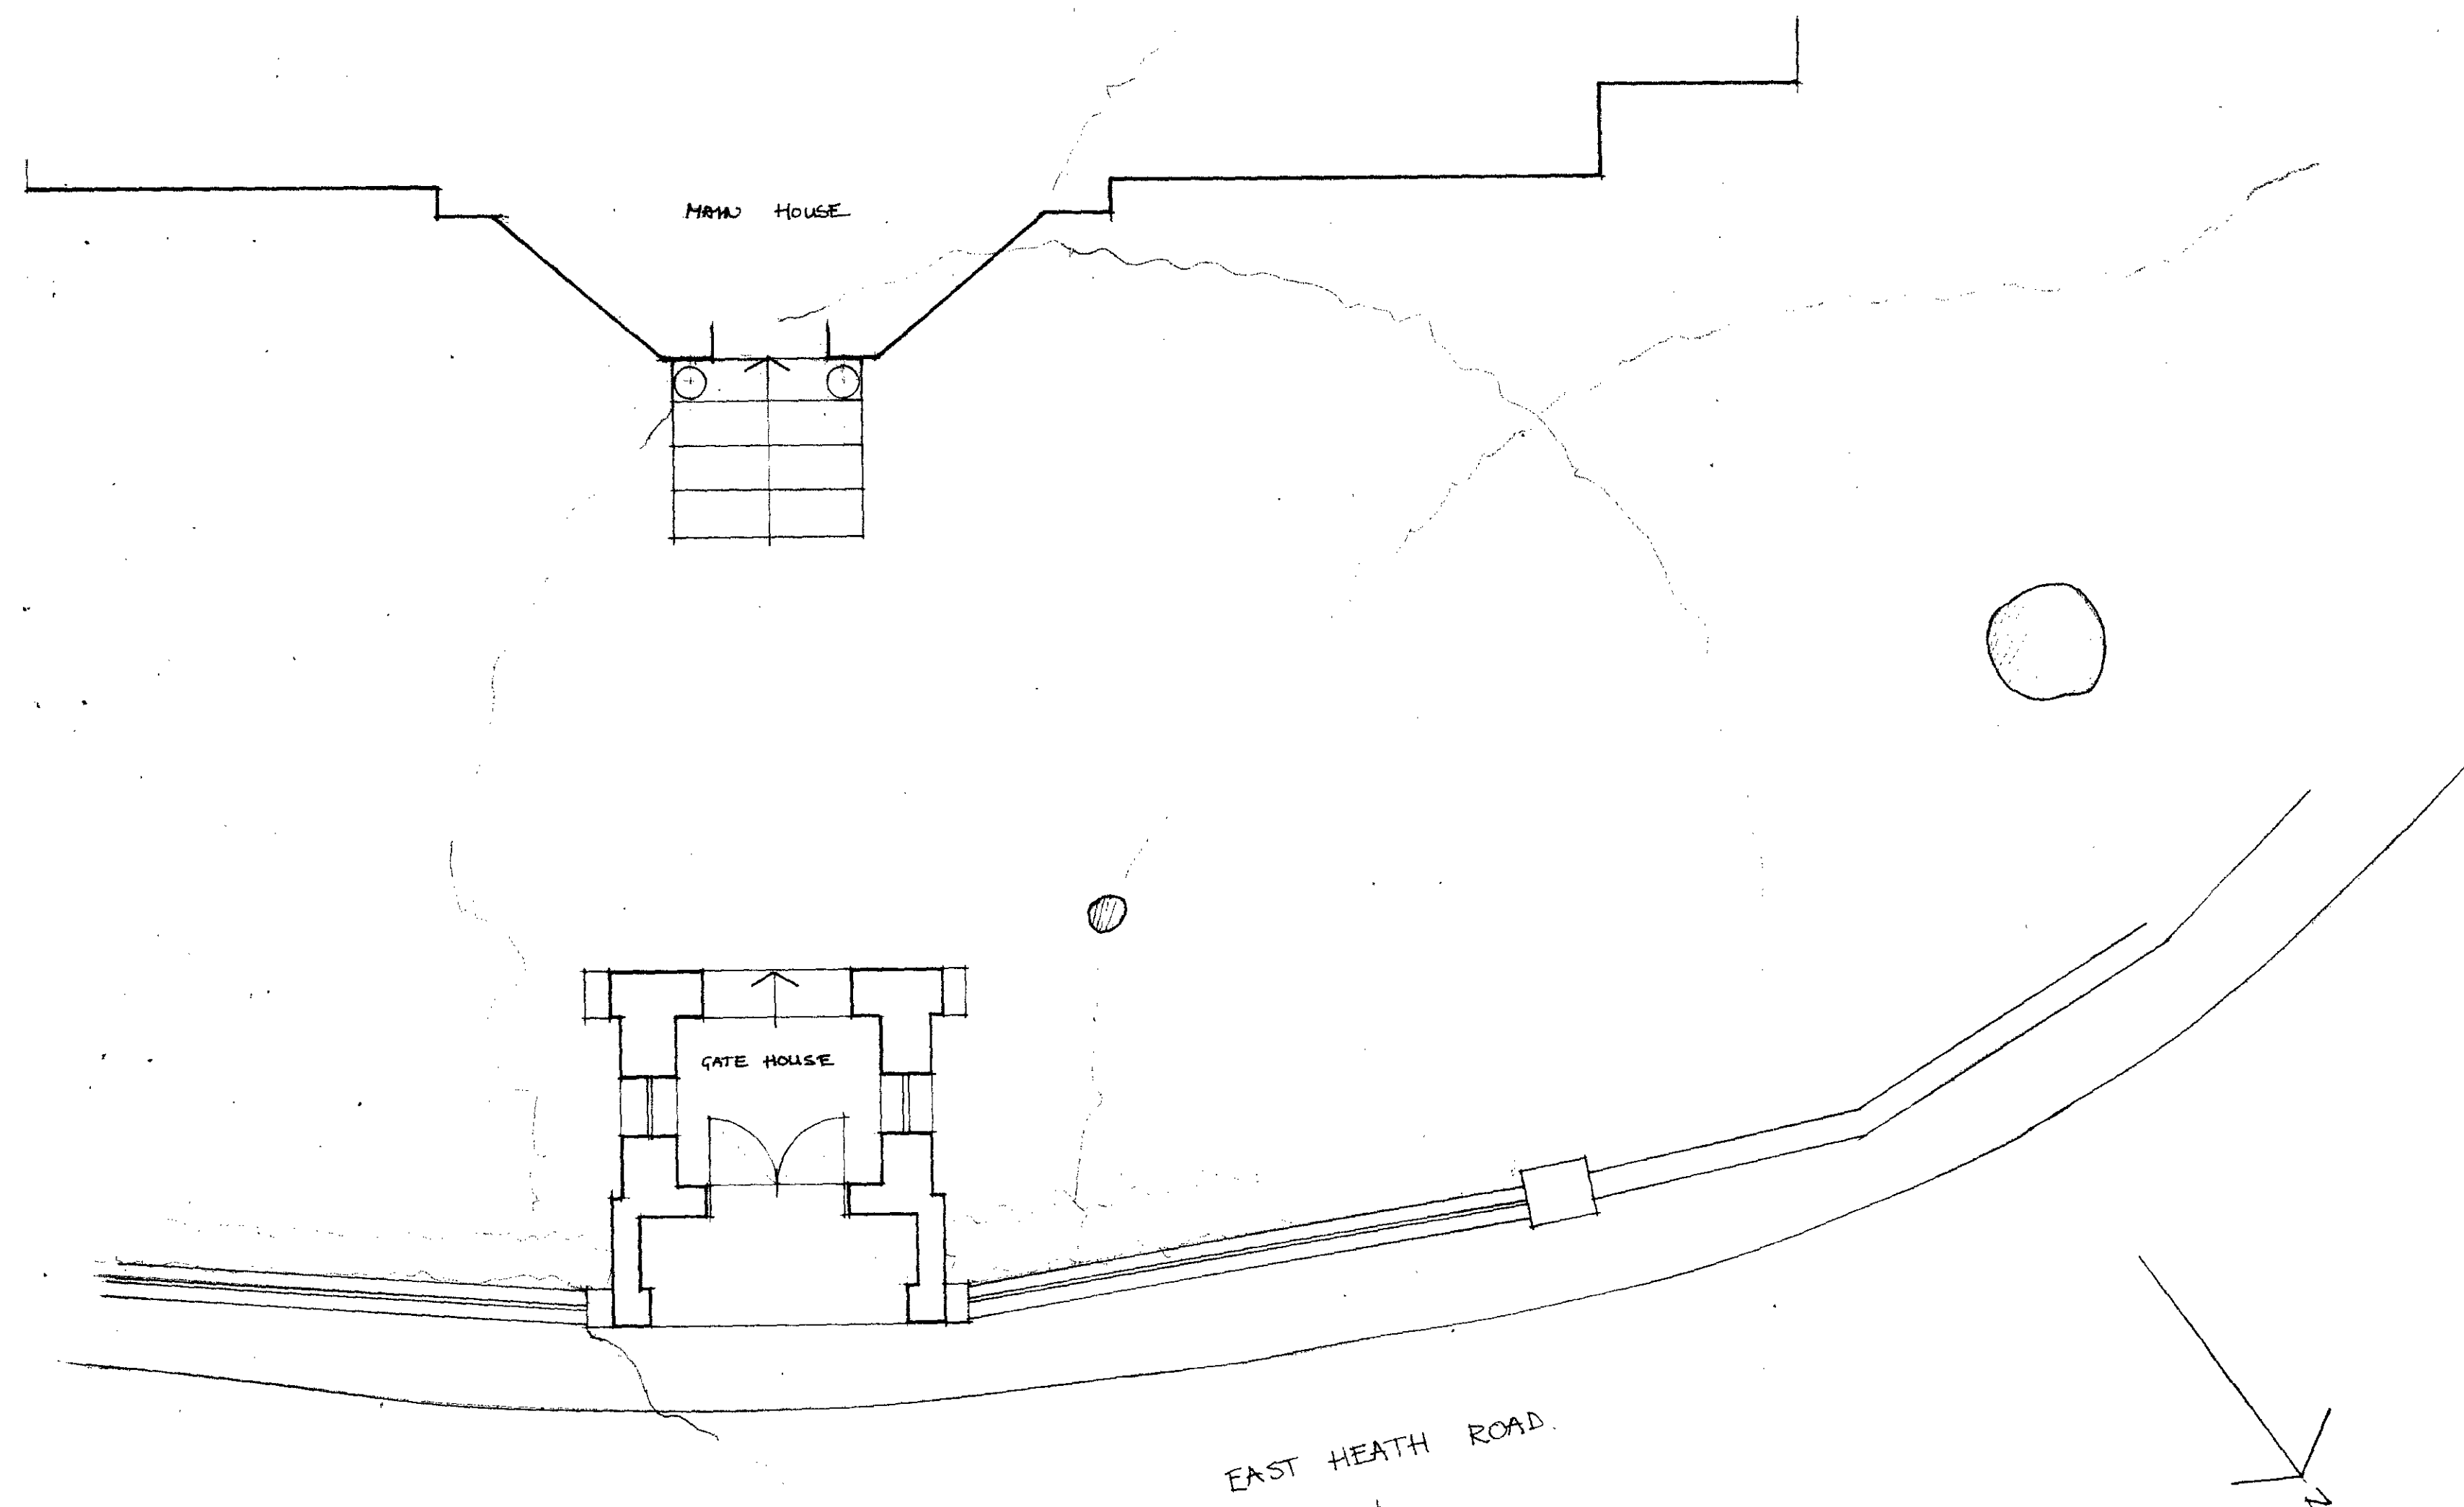

SITE PLAN

Revisions	

Verity & Beverley
Architects and Designers

Spencer House, 34 Long Street
Tisbury, Gloucestershire GL8 8AG
Tel: 01895 503518
Fax: 01895 503507


Plot 10, Lark Rise, 2-4
1200 Little, Portugal
Tel: 00 35 70 60 20 05
Email: 50071@LARKRIS.P
Fax: 003570

FOLEY HOUSE
11 EAST HEATH ROAD
HAMPSHIRE, LONDON N10 3


MAIN ENTRANCE SITE PLAN
ELEVATIONS
AS EXISTING

Scale: 1:50	
Date: 10/10/10	7436/10
Drawn: 10	Revision
Office: 10	


All dimensions must be checked on site and not scaled from this drawing.

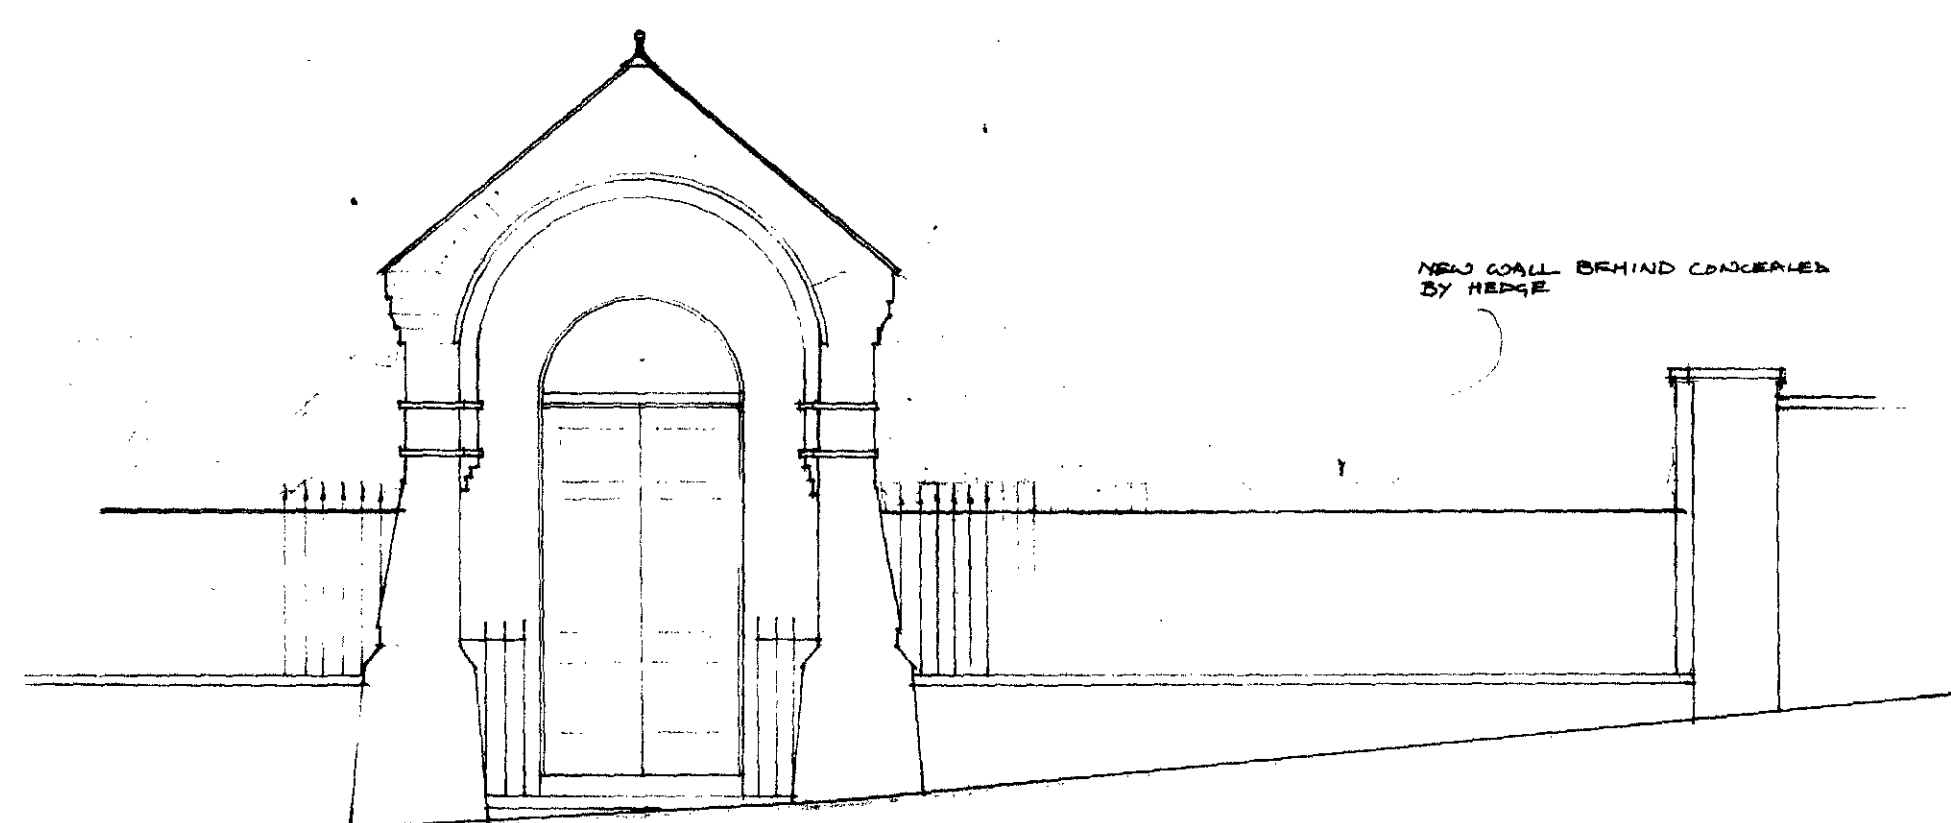


ELEVATION OF GATEHOUSE FROM EAST HEATH ROAD.

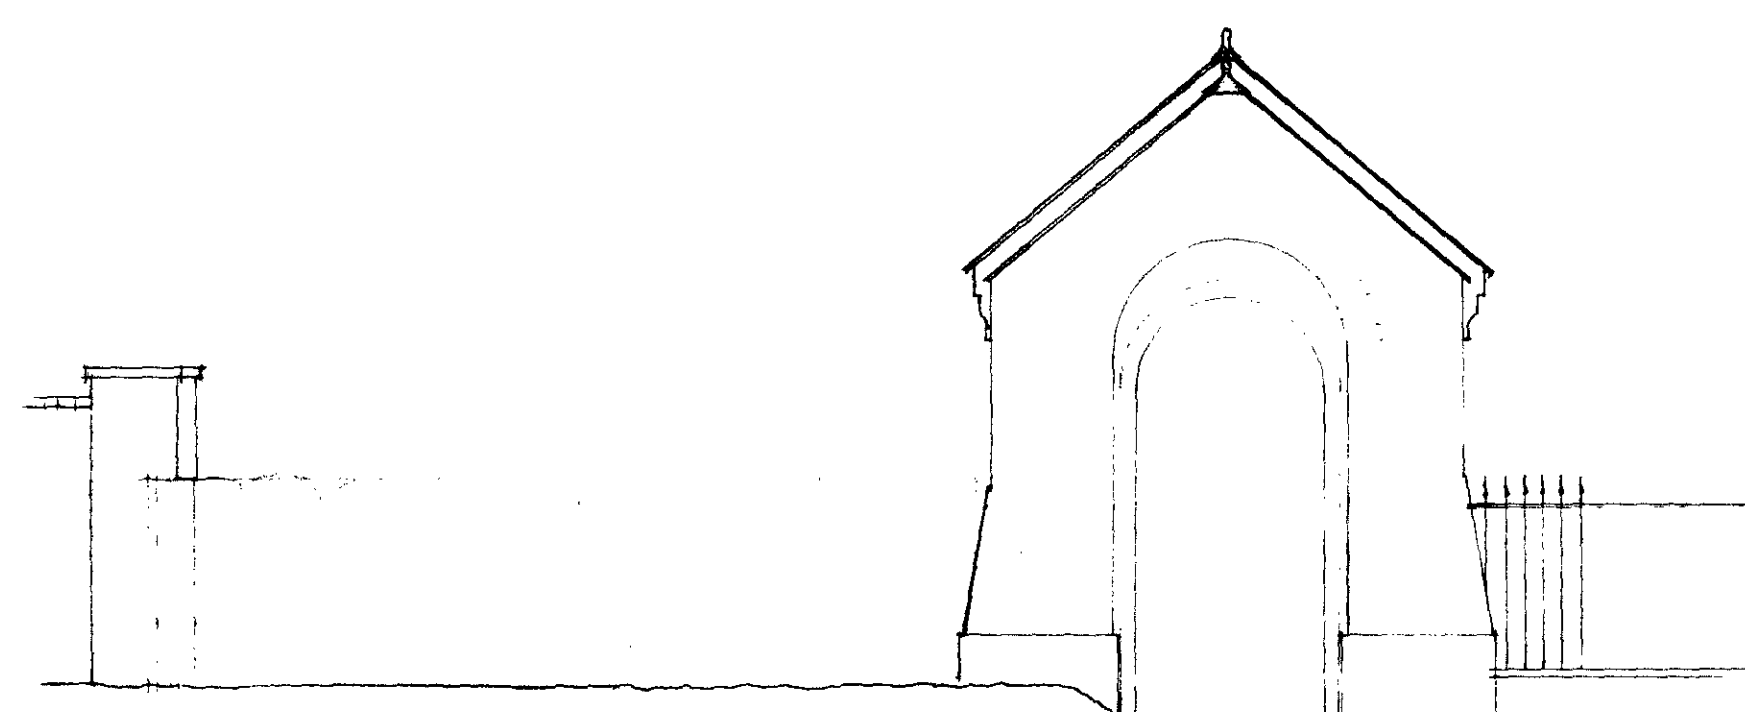

ELEVATION OF GATEHOUSE FROM MAIN HOUSE.

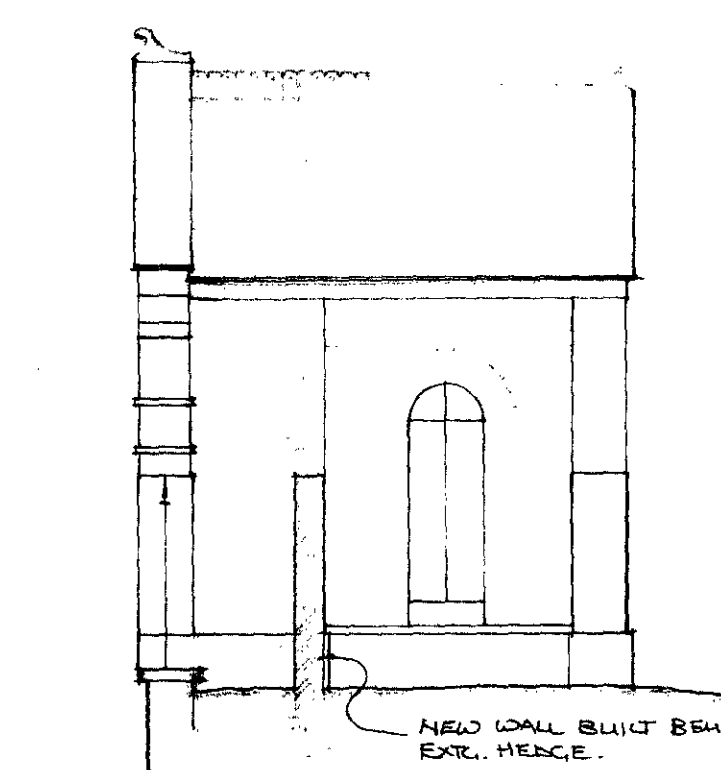

SIDE ELEVATION OF GATEHOUSE AND SECTION THRO' PROPOSED NEW WALL.

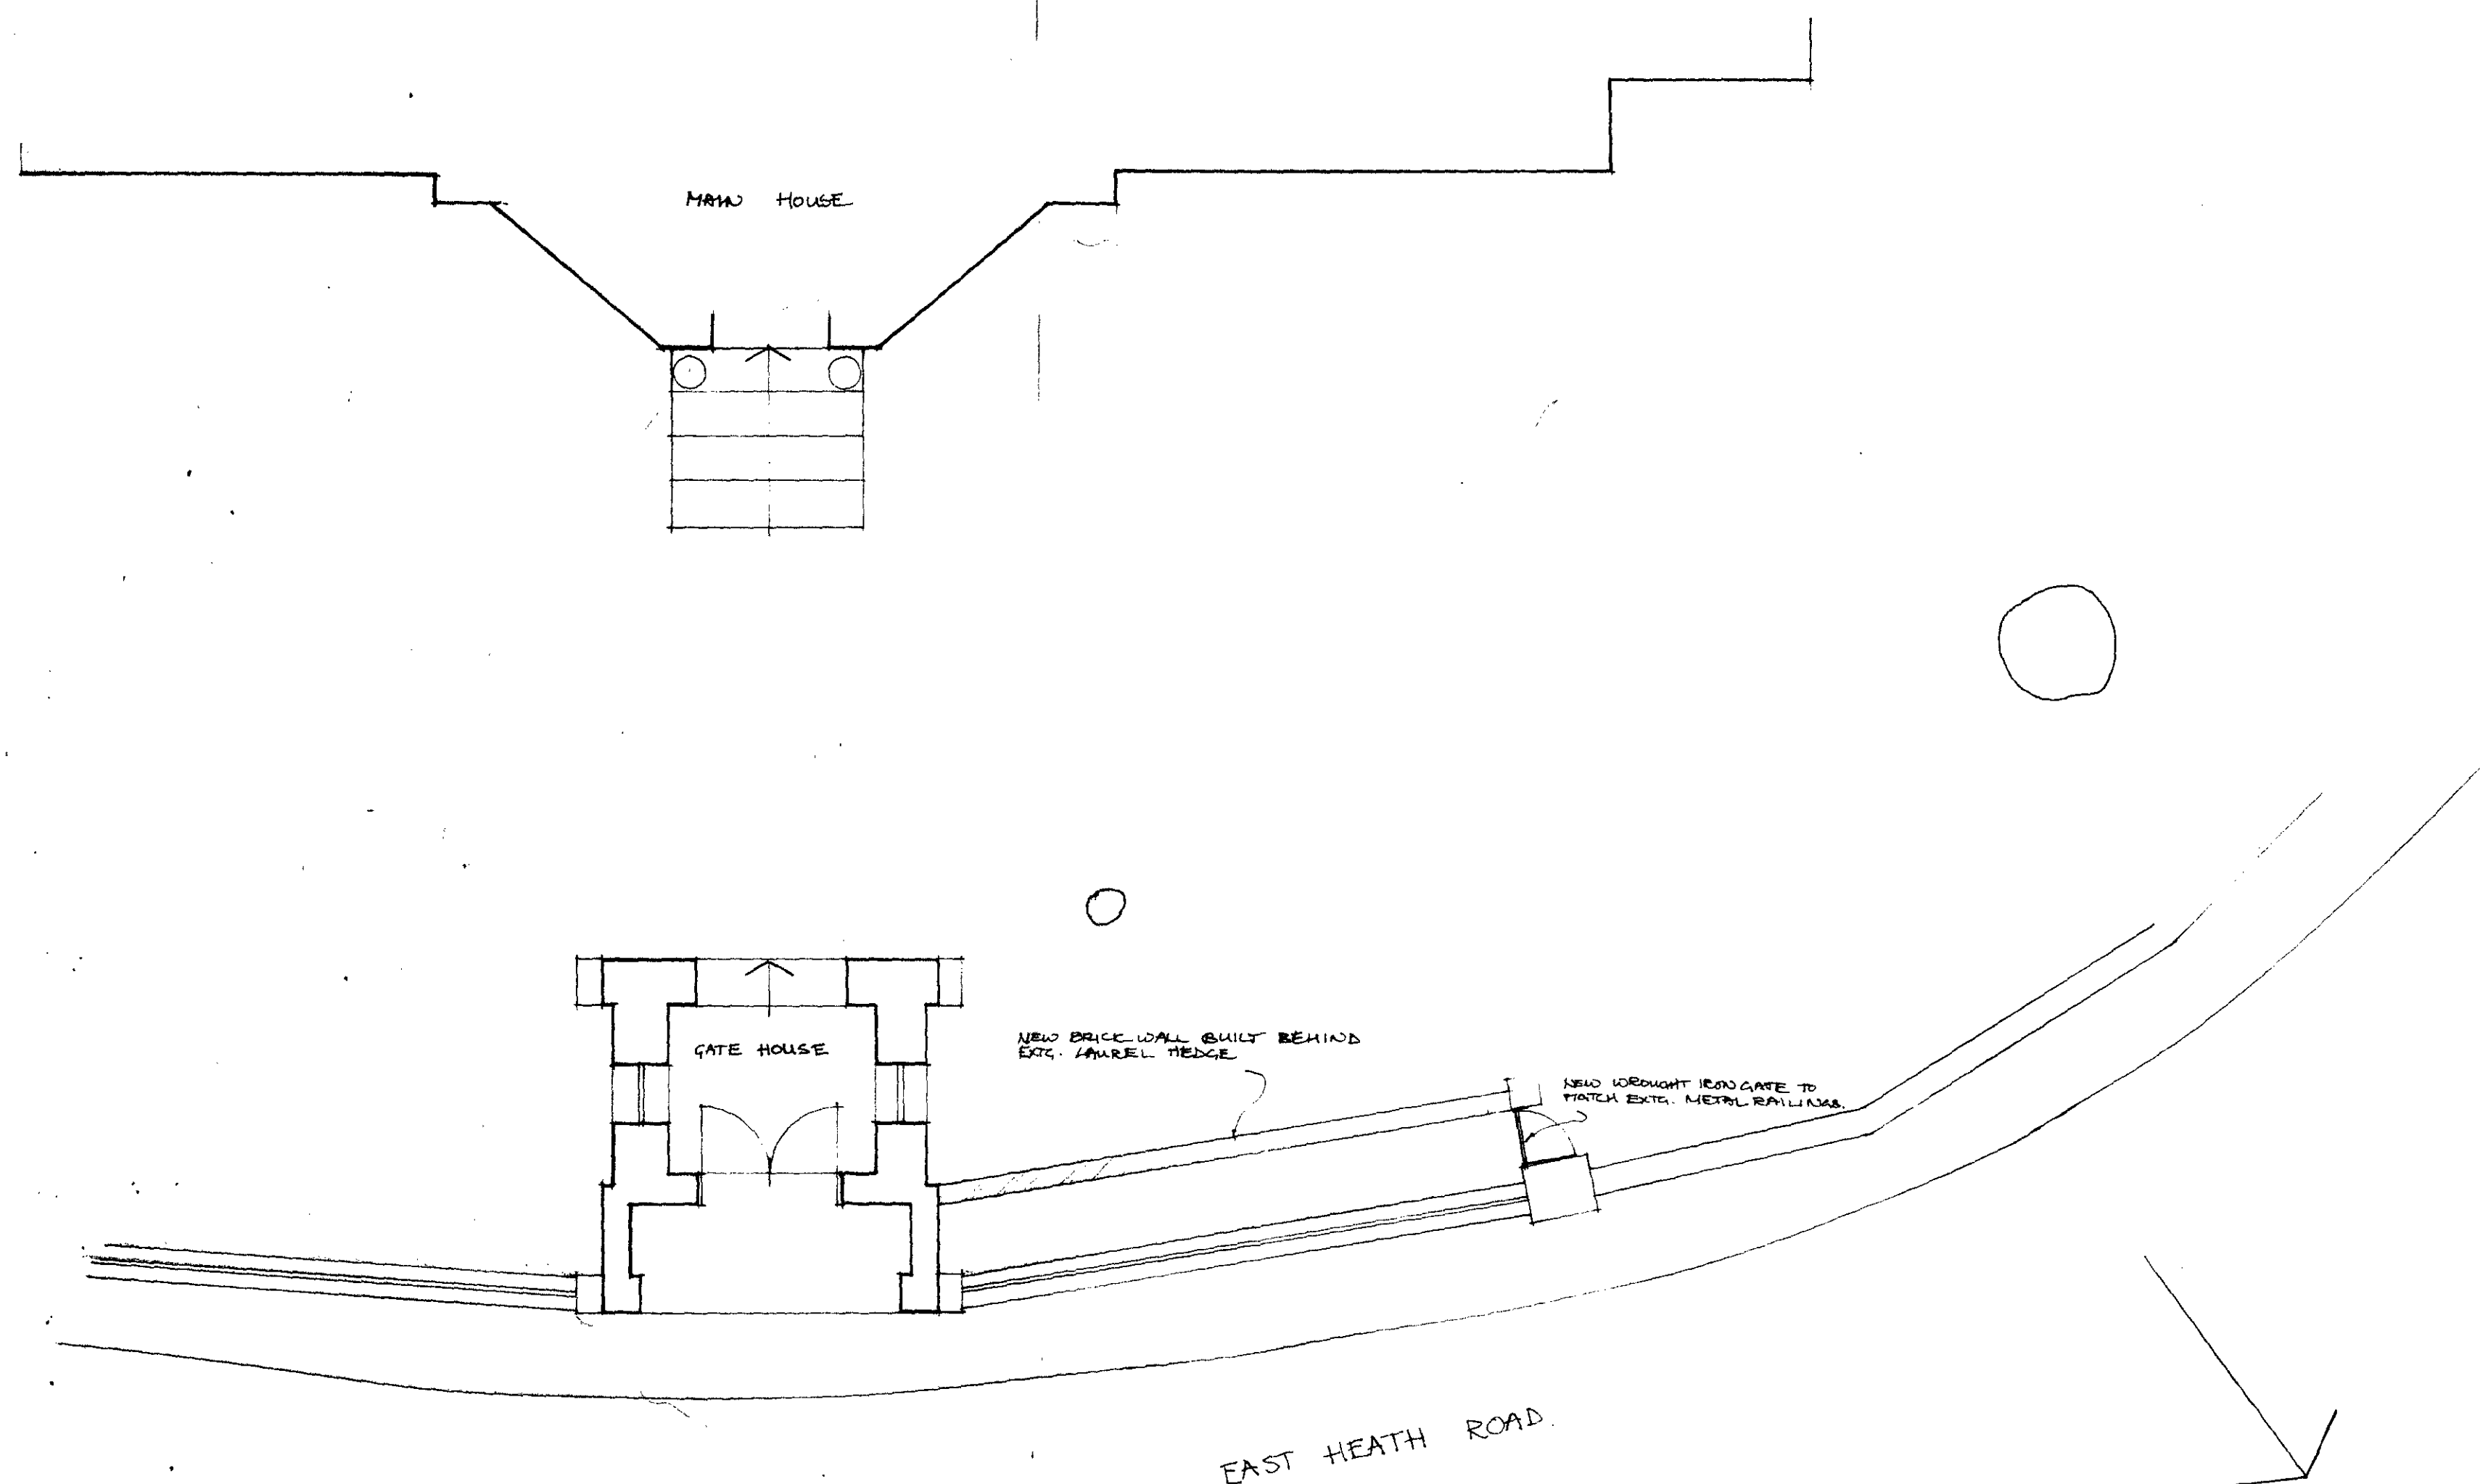

SITE PLAN

Revisions	
1	As proposed

Verity & Beverley
Architects and Designers
Spencer House, 34 Long Street
Tisbury, Gloucestershire GL8 8AQ
tel: 01666 503516
fax: 01666 503901
Rua Dom Luis 1, 3-5
1200 Lisboa, Portugal
tel: 00 351 21 80 25 05
telex: 62061 SUKAY P
fax: 602930

TOLEY HOUSE
11, EAST HEATH ROAD
HAMPSTEAD, LONDON N6 3

MAIN ENTRANCE SITE PLAN
& ELEVATIONS
AS PROPOSED.

Scale: 1:50	
Date: APRIL '96	T436 / 11
Drawn: IB	Revision
Office: T	

© Copyright