

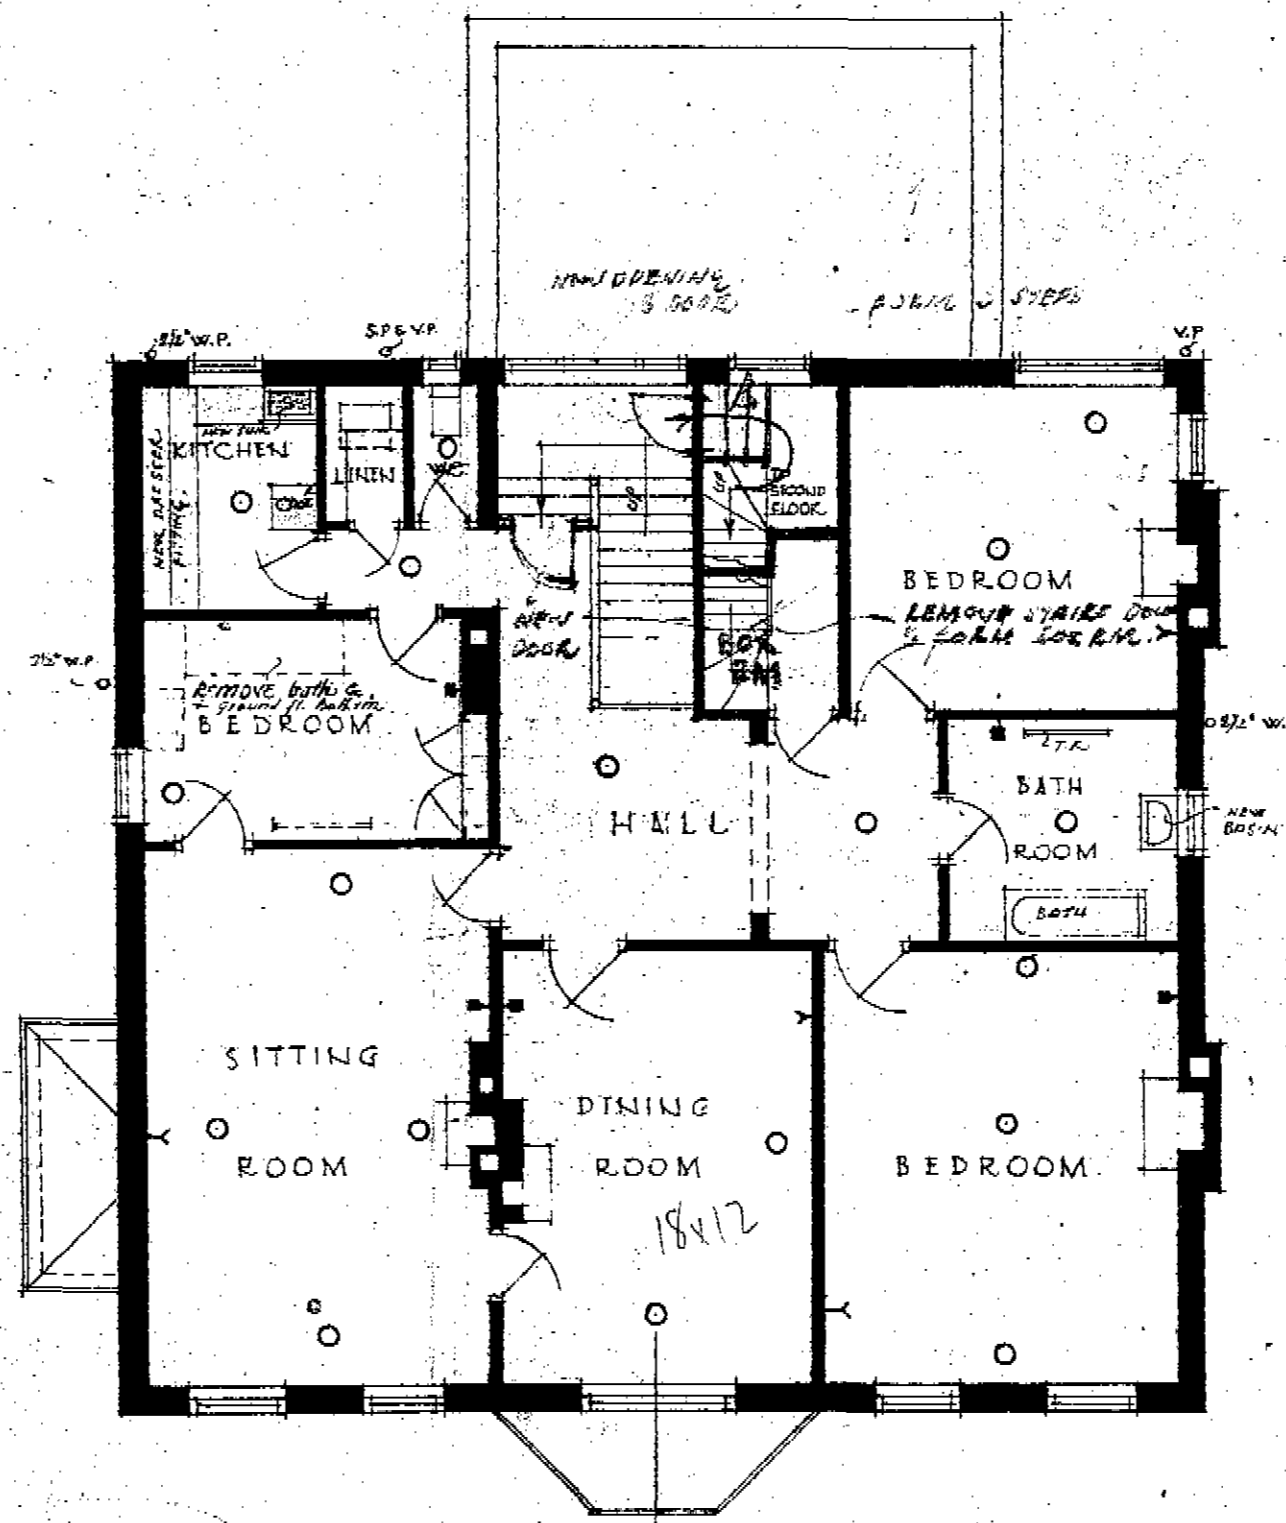


20/83

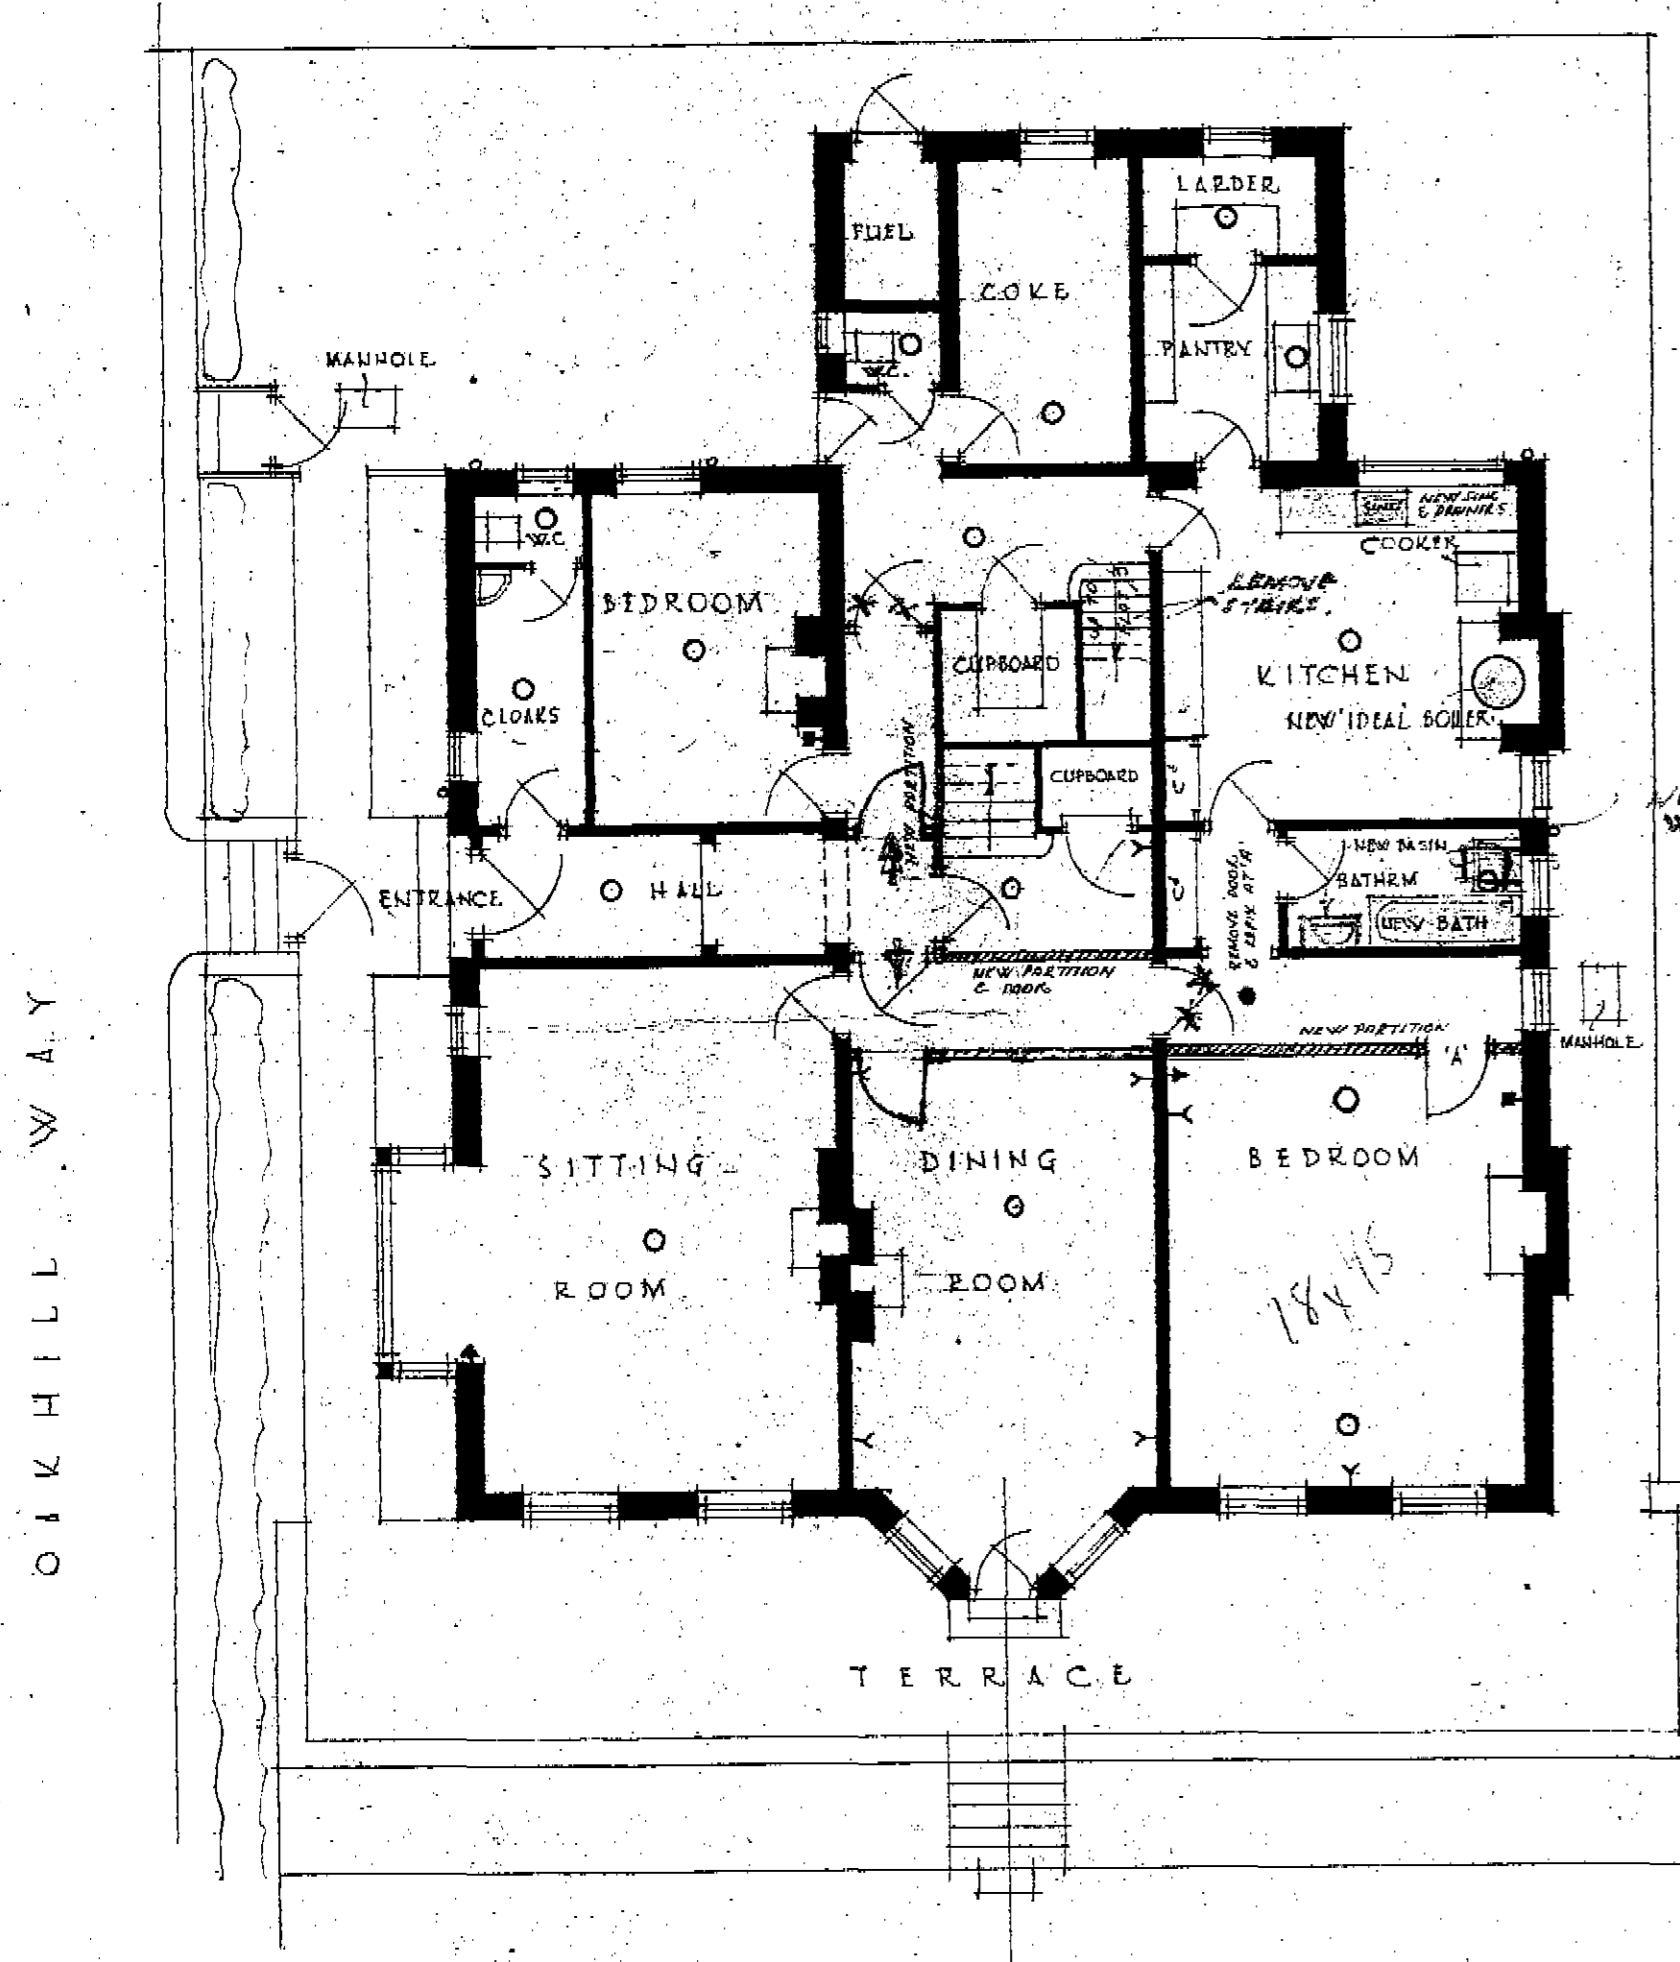

15 dwellings on
65 acres

- EXISTING PENDANTS
- LIGHT PLUGS.
- POWER "
- THERMOSTAT & SWITCH.
- NEW PENDANT.
- POWER PLUG.
- LIGHT "

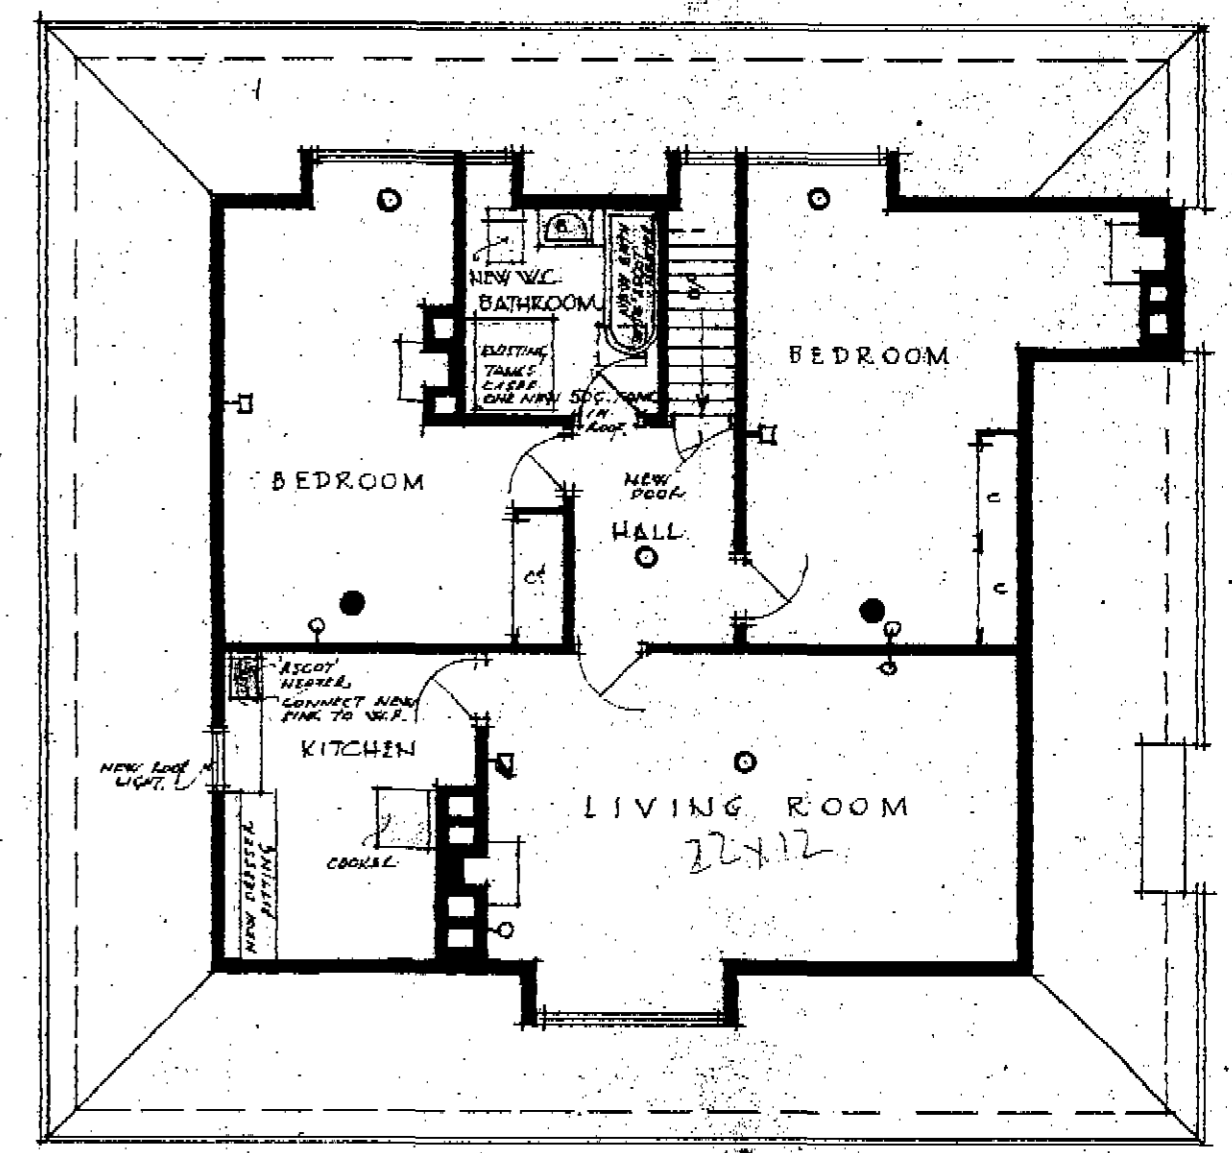

SCALE: 1/8" EQUALS 1'-0"

GROUND FLOOR PLAN (1)

FIRST FLOOR PLAN (2)

PROPOSED CONVERSION OF No 22 REDINGTON P.D. HAMPSTEAD N.W.3

SECOND FLOOR PLAN

PRESENTED TO
13 SEP 1946
TOWN PLANNING
COMMITTEE.

ARCHITECTS
No. 003140
25 JUL 1946

ICWORTH & MONTAGU M.A.L./F.R.I.B.
37 GORDON SQ. W.C.I. Chartered Architects

DRAWING No 105/1