




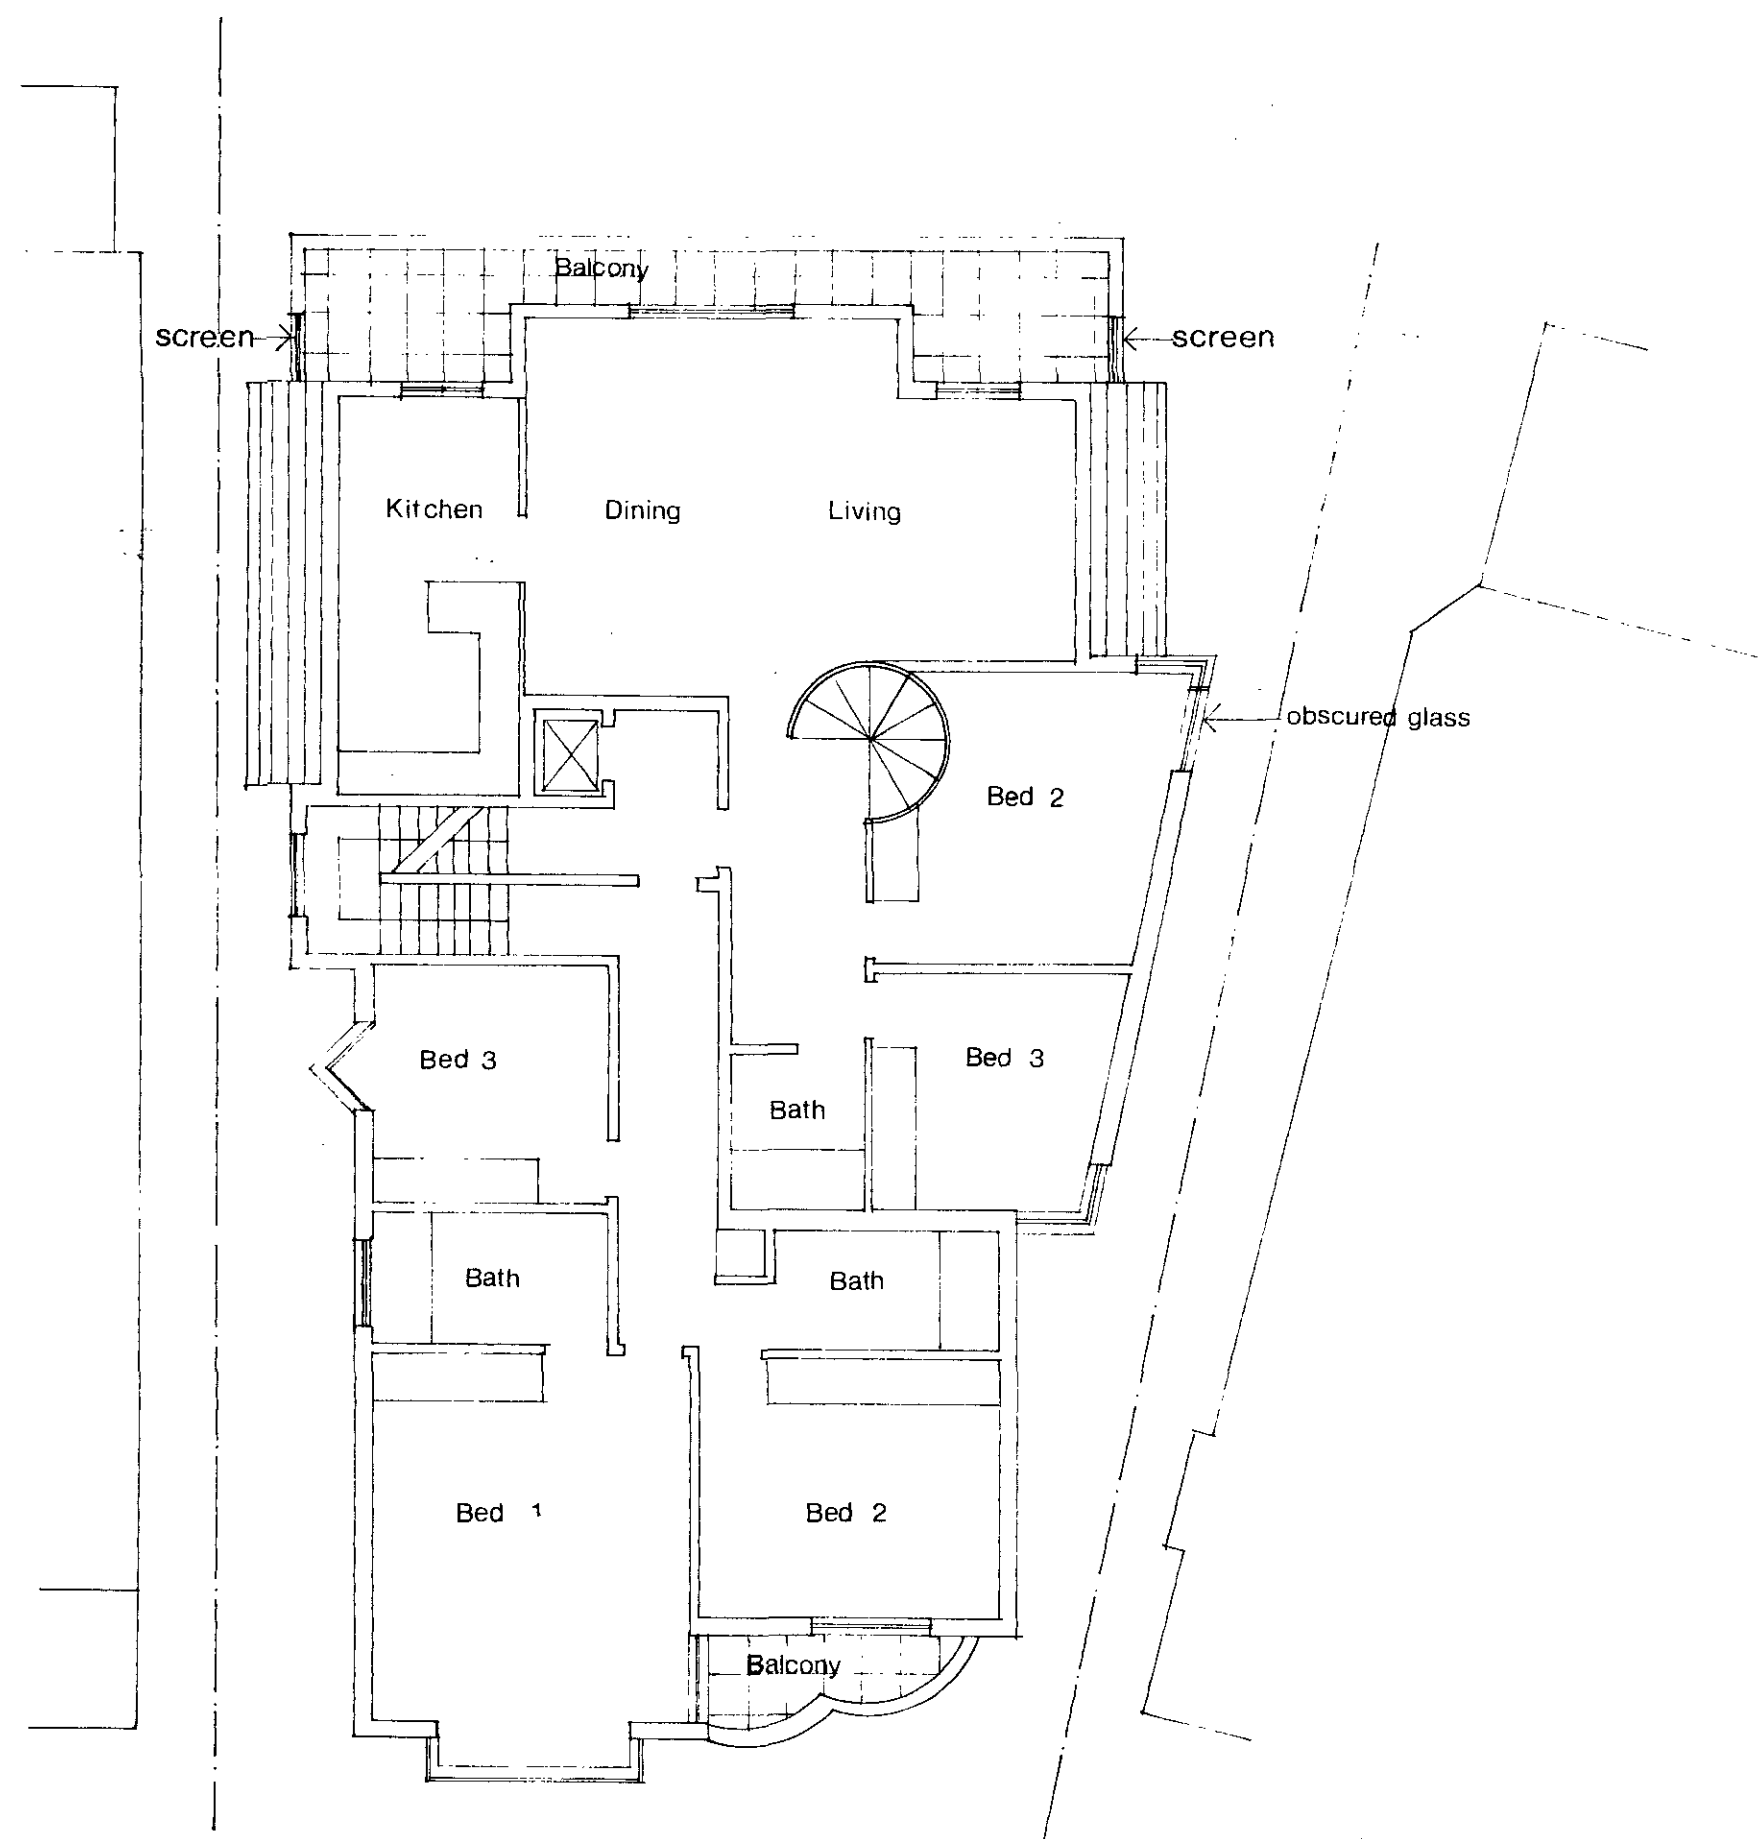


First Floor

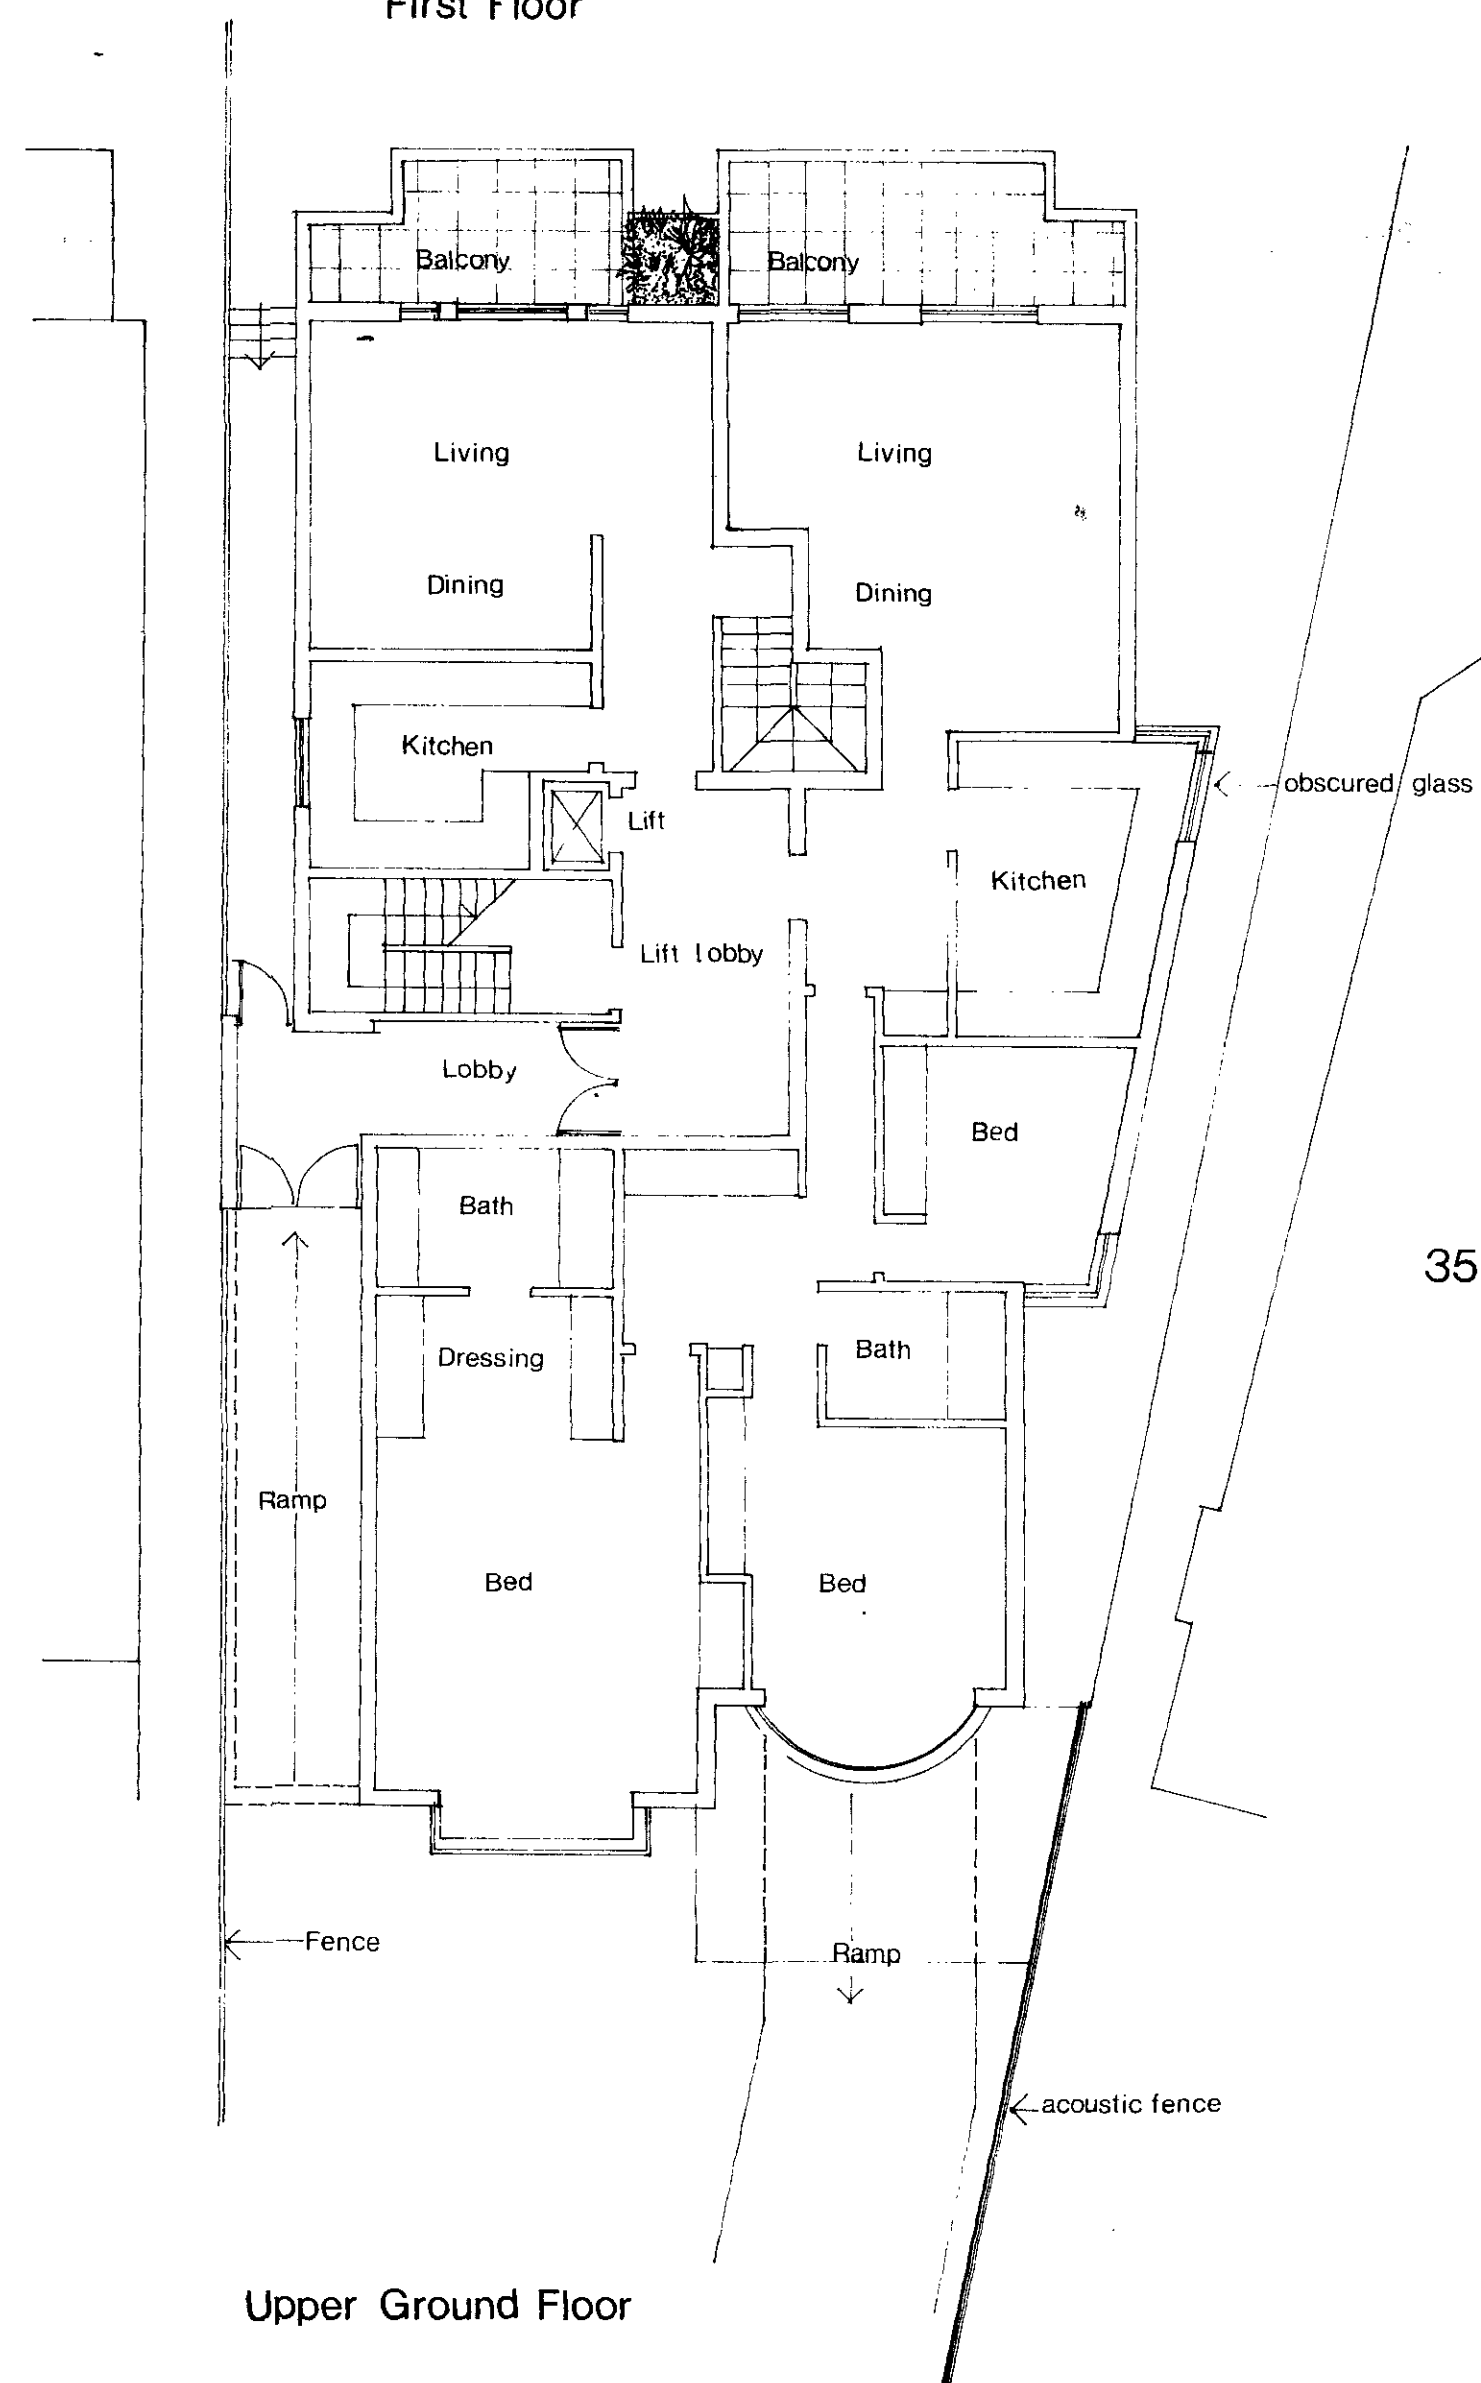


Upper Ground Floor

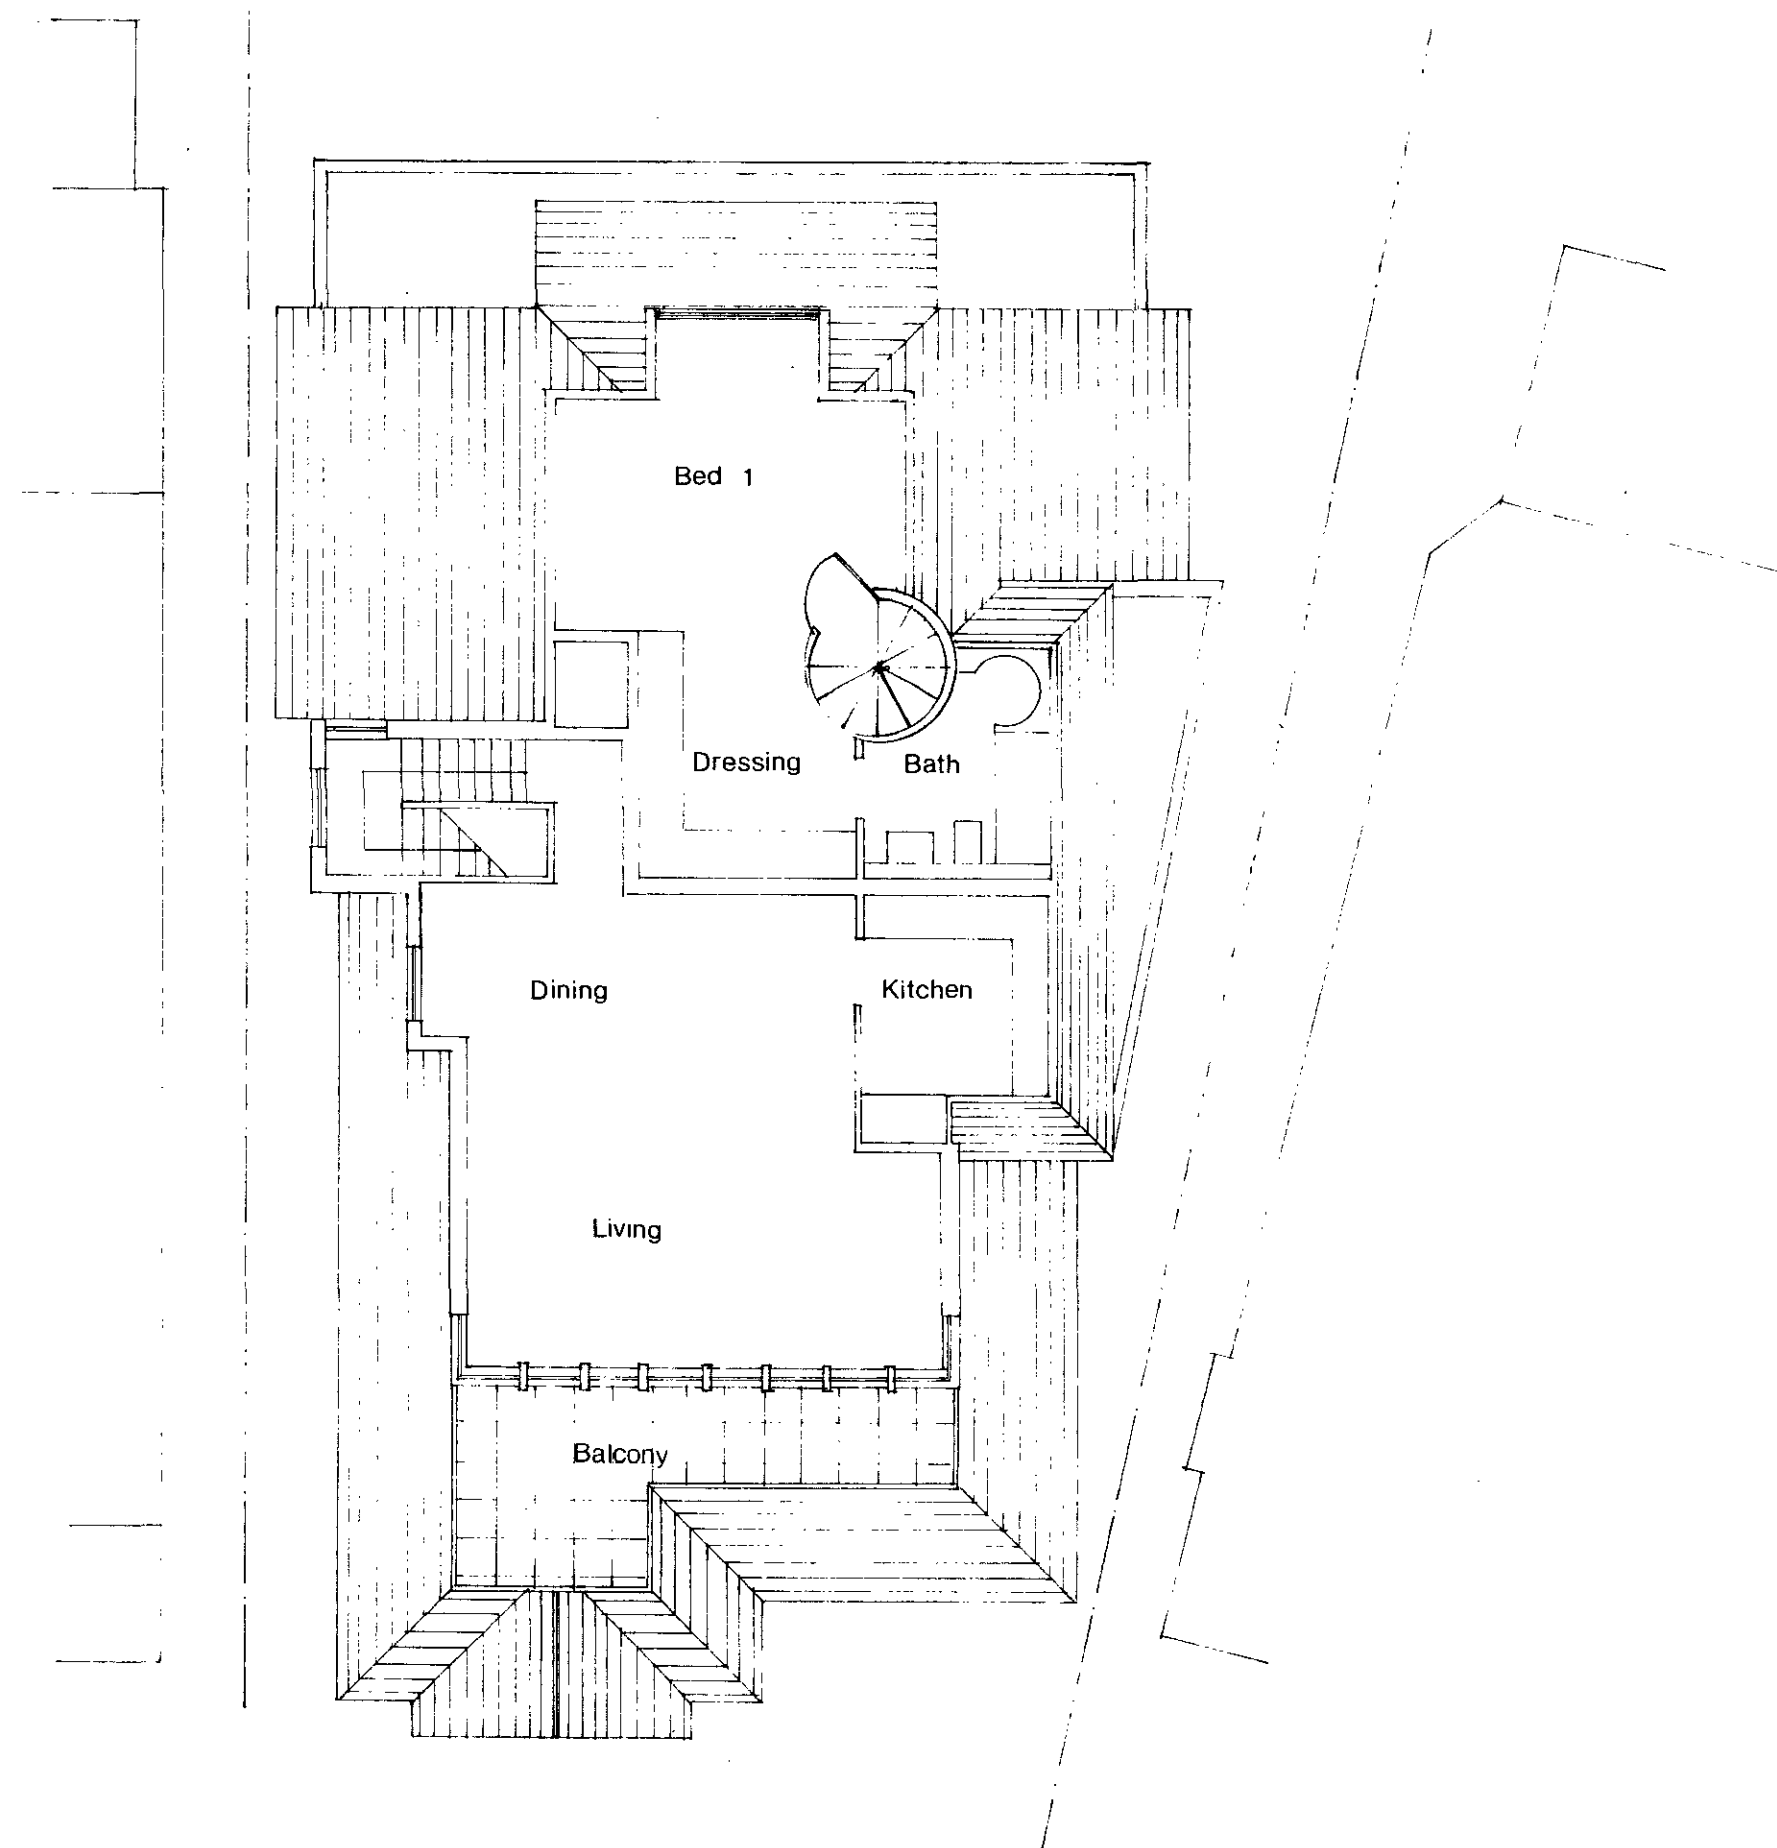


Second Floor

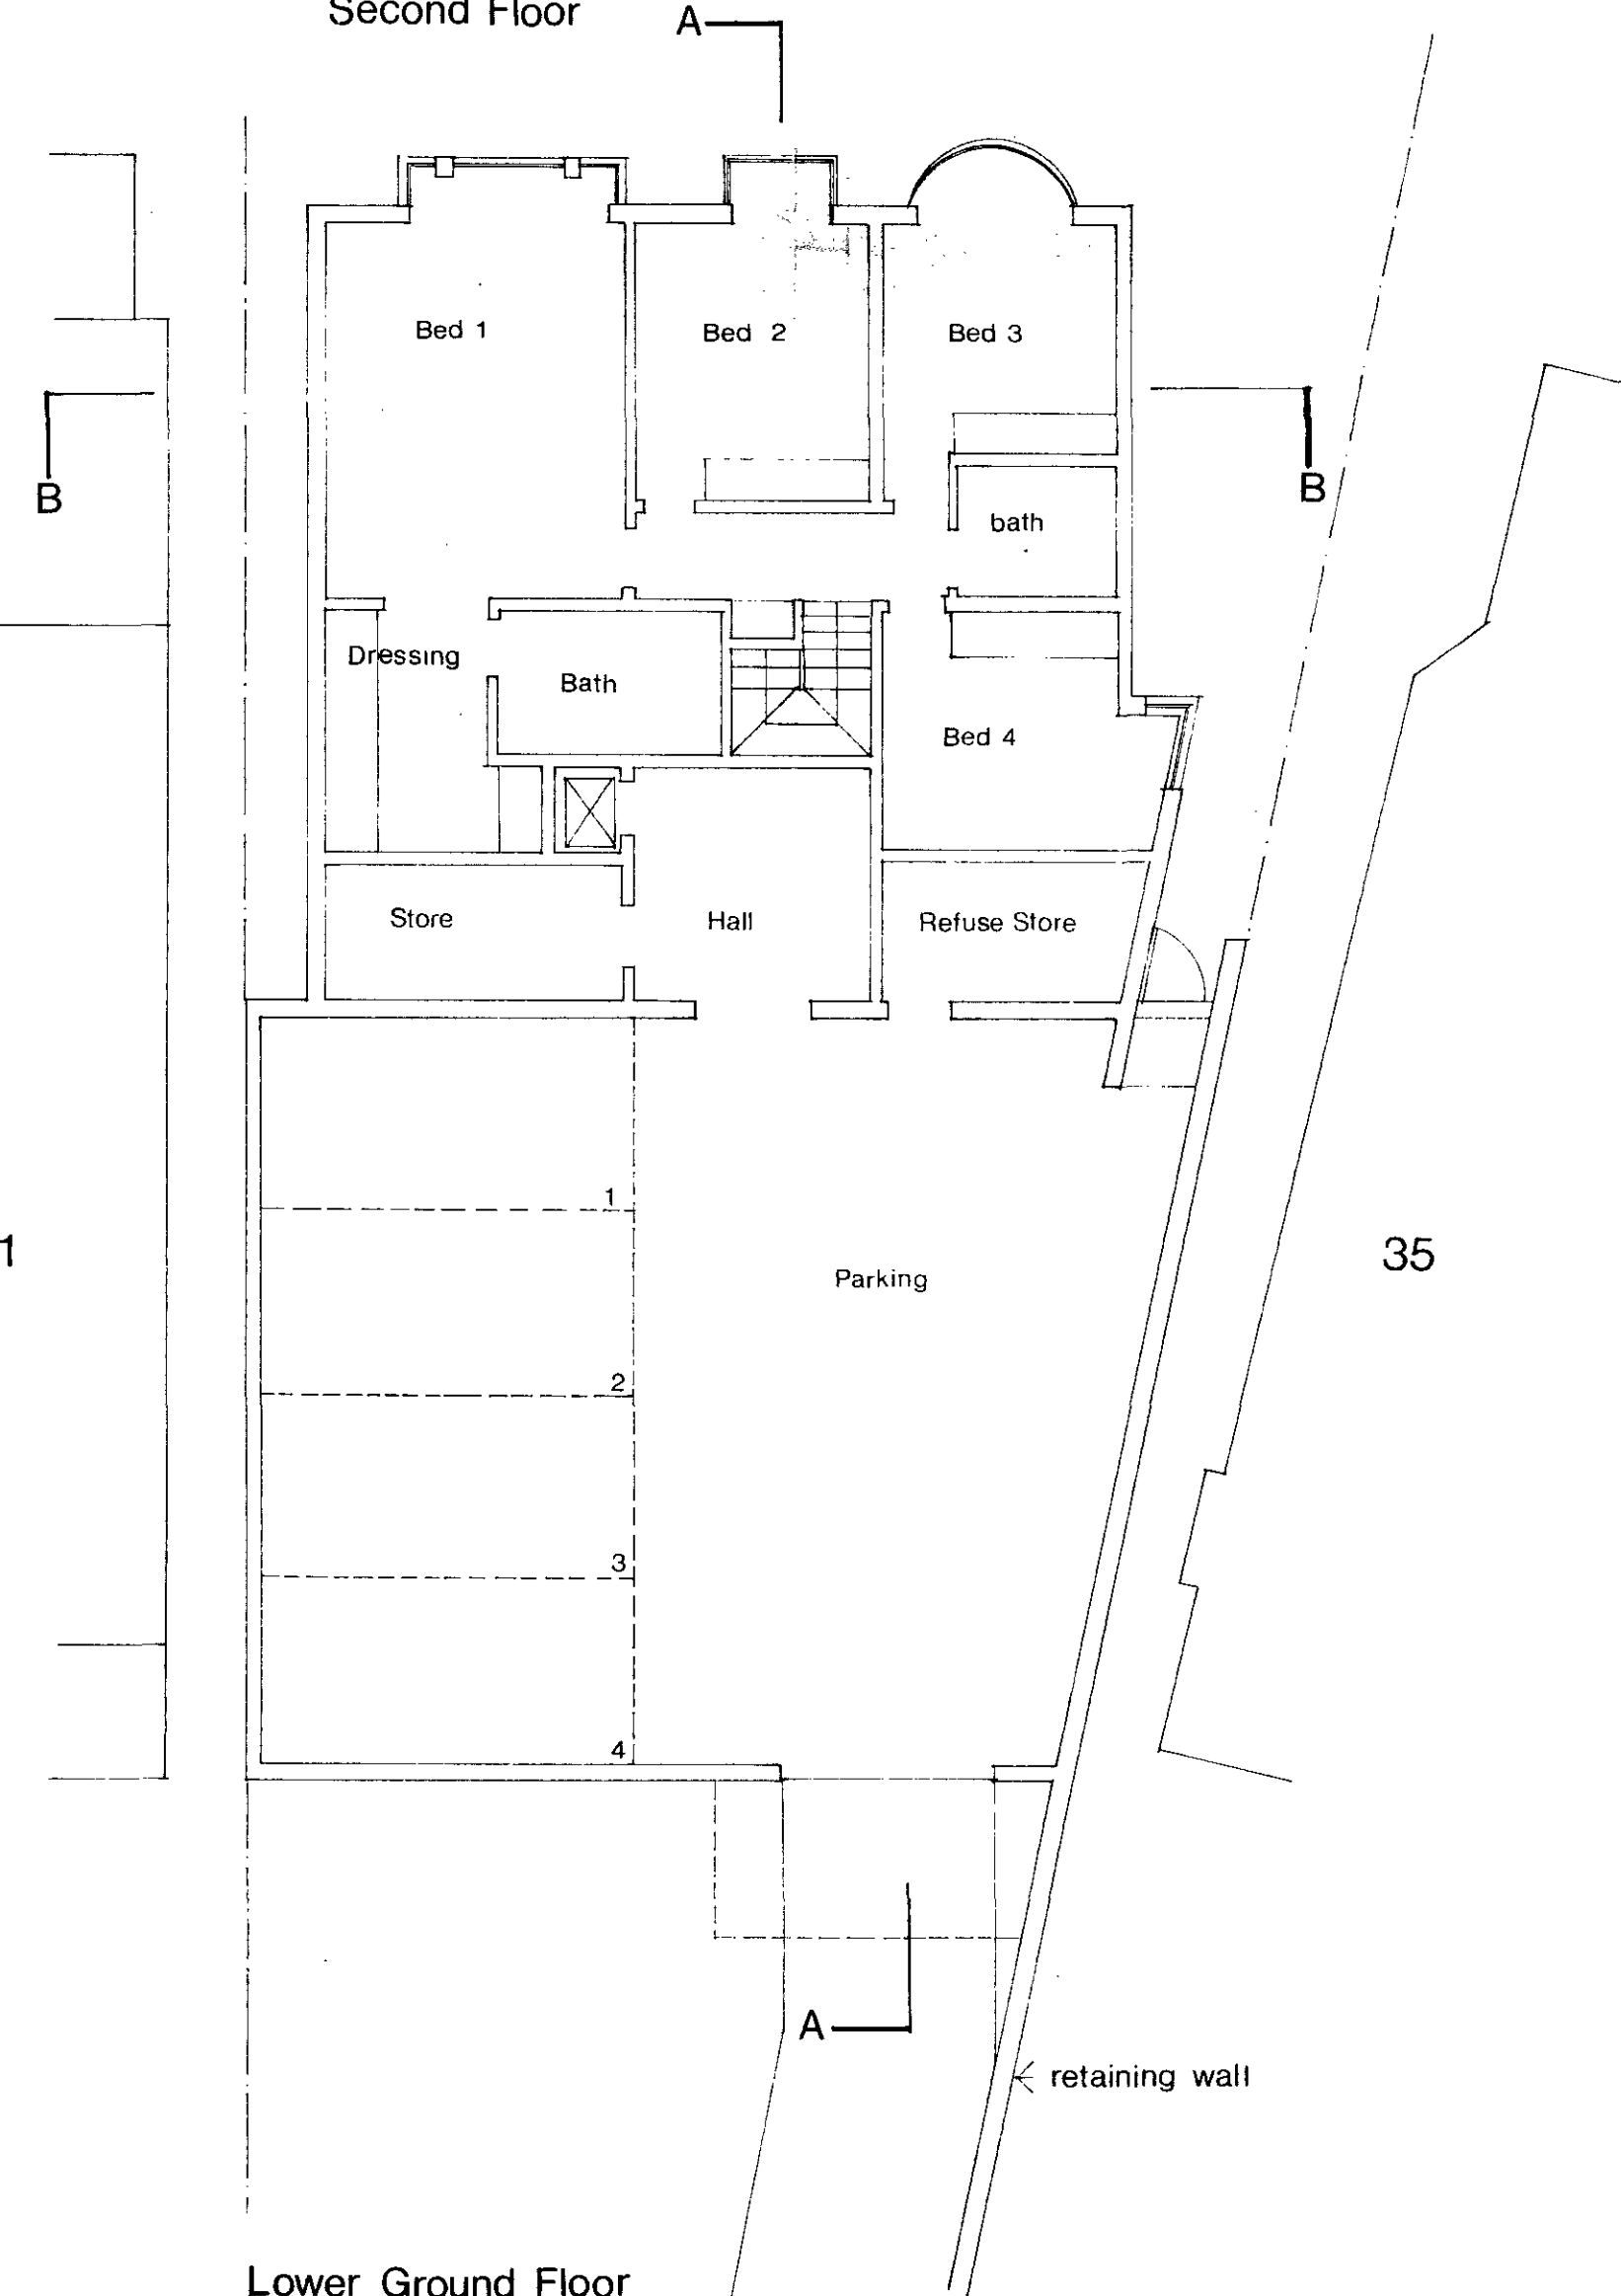

Lower Ground Floor

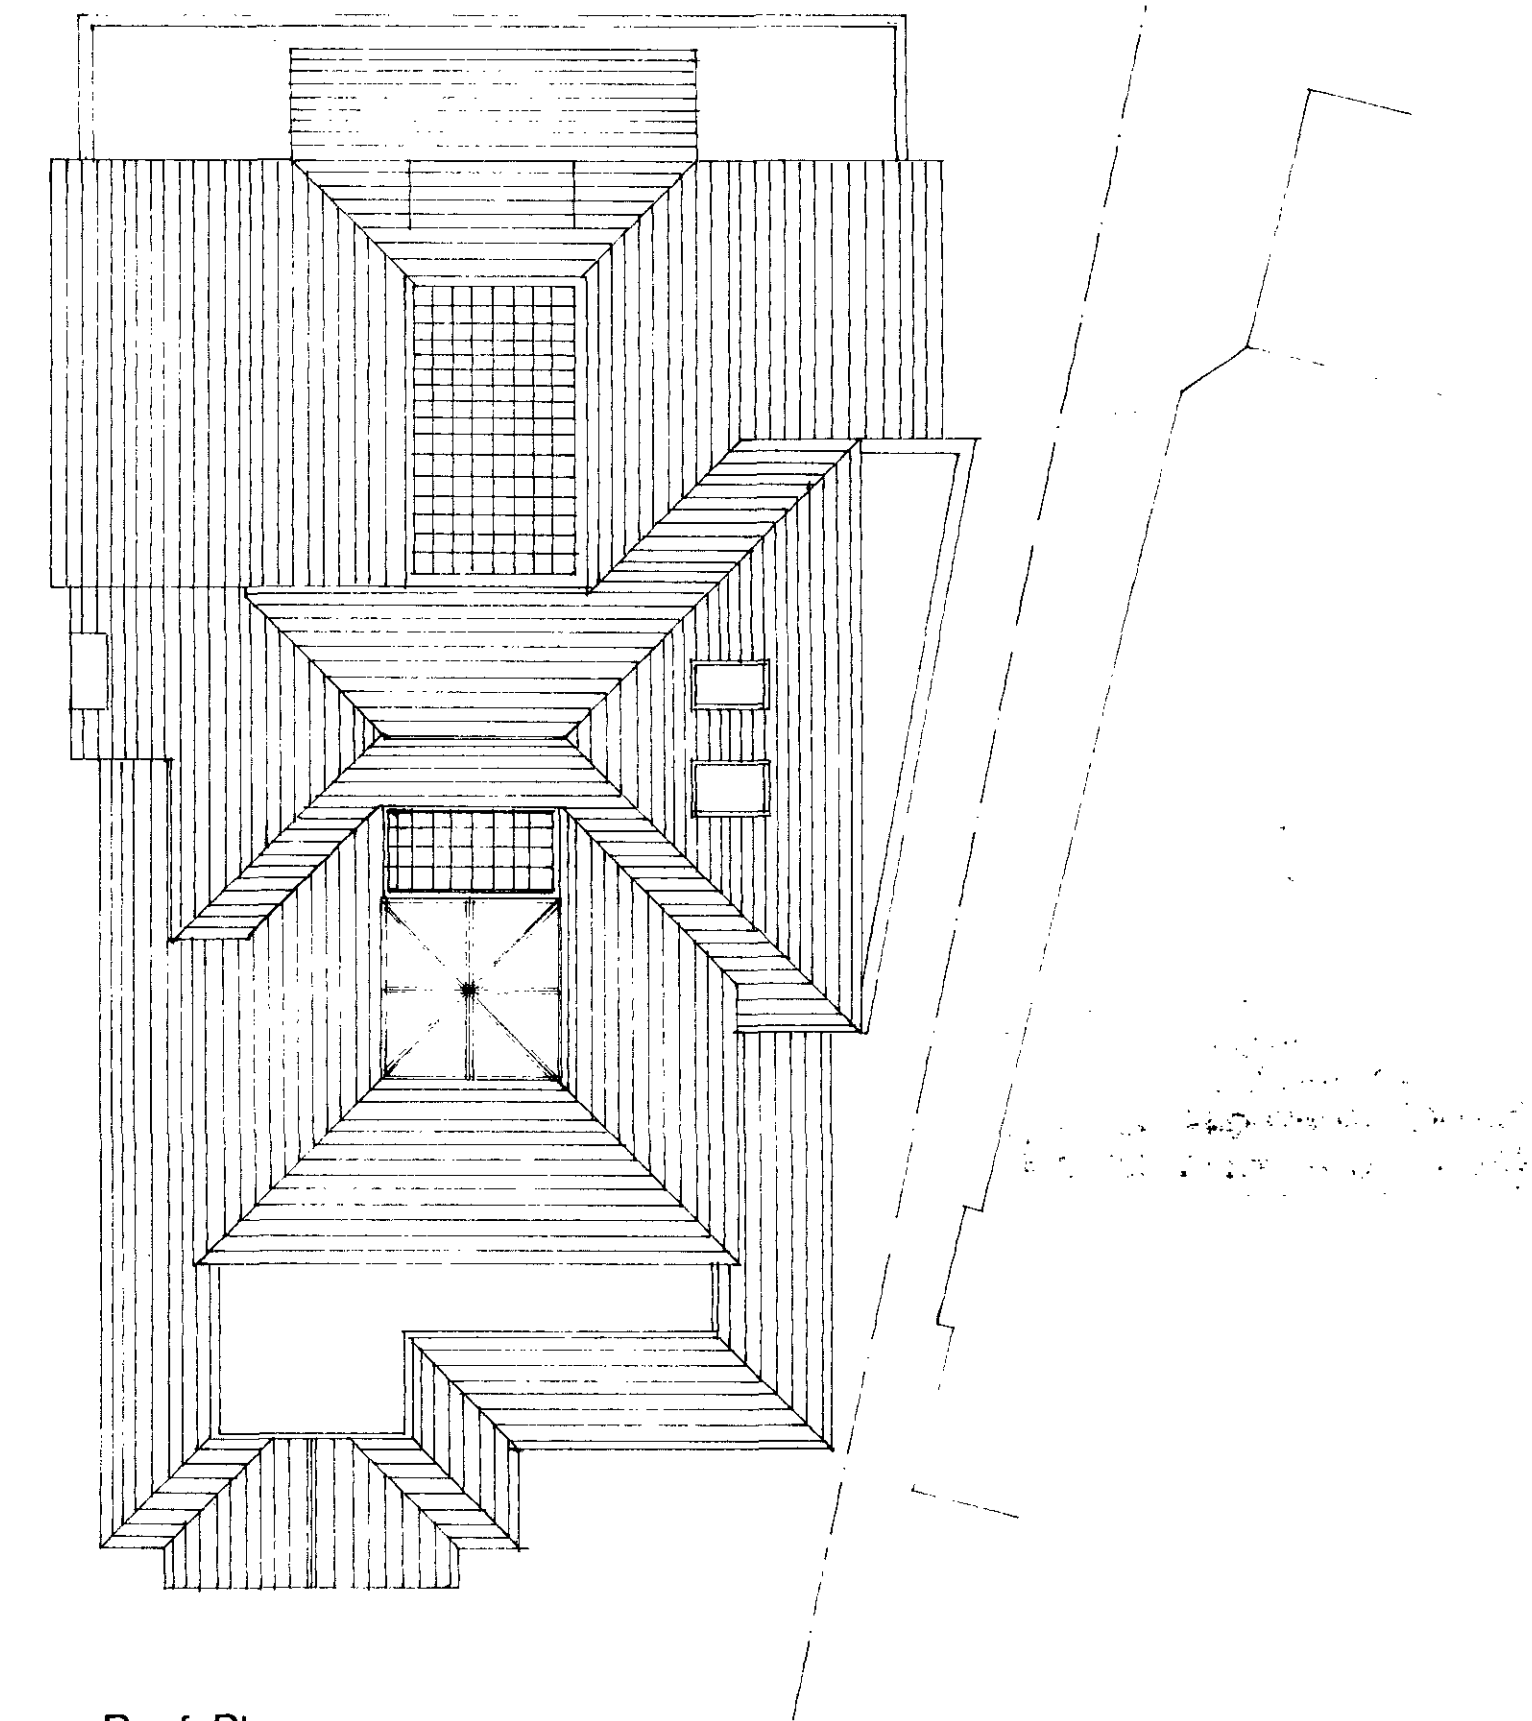


Roof Plan

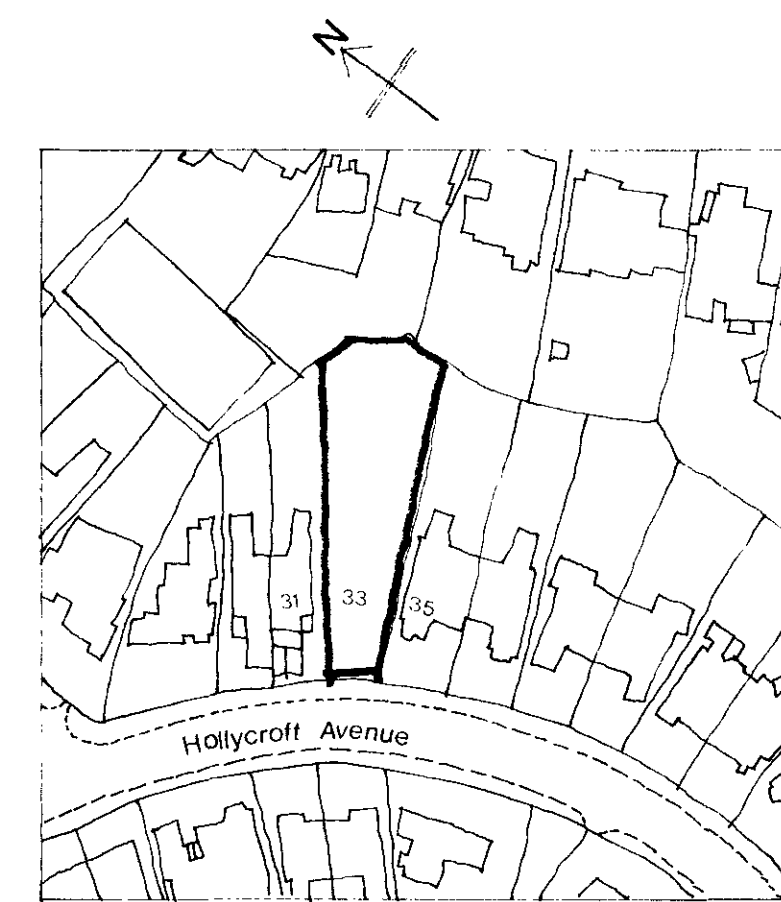

Site Plan


1:1250

HB 8770384 R2
TP 8702910 R2

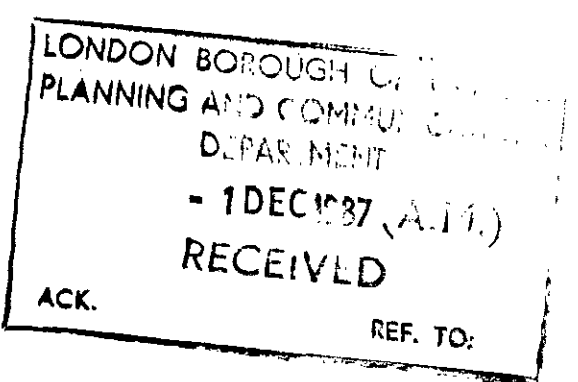


HB 8770385 R2
TP 8702911 R2


No	Revision	Date	Drawn
PROJECT			
33 Hollycroft Avenue			
CLIENT			
DRAWING TITLE			
Plans			
Scale	Date	Drawn	
1:100			
Job No	Drwg No	Rev No	
441	50	E	
 Levy Benjamin Howitch Ltd in association with Architectural Design Associates		LBH Chartered Architects & Urban Designers 15 Holly Bush Vale Hampstead London NW3 6TX Telephone 01-435 9016/7/8 Fax 01-435 9858	

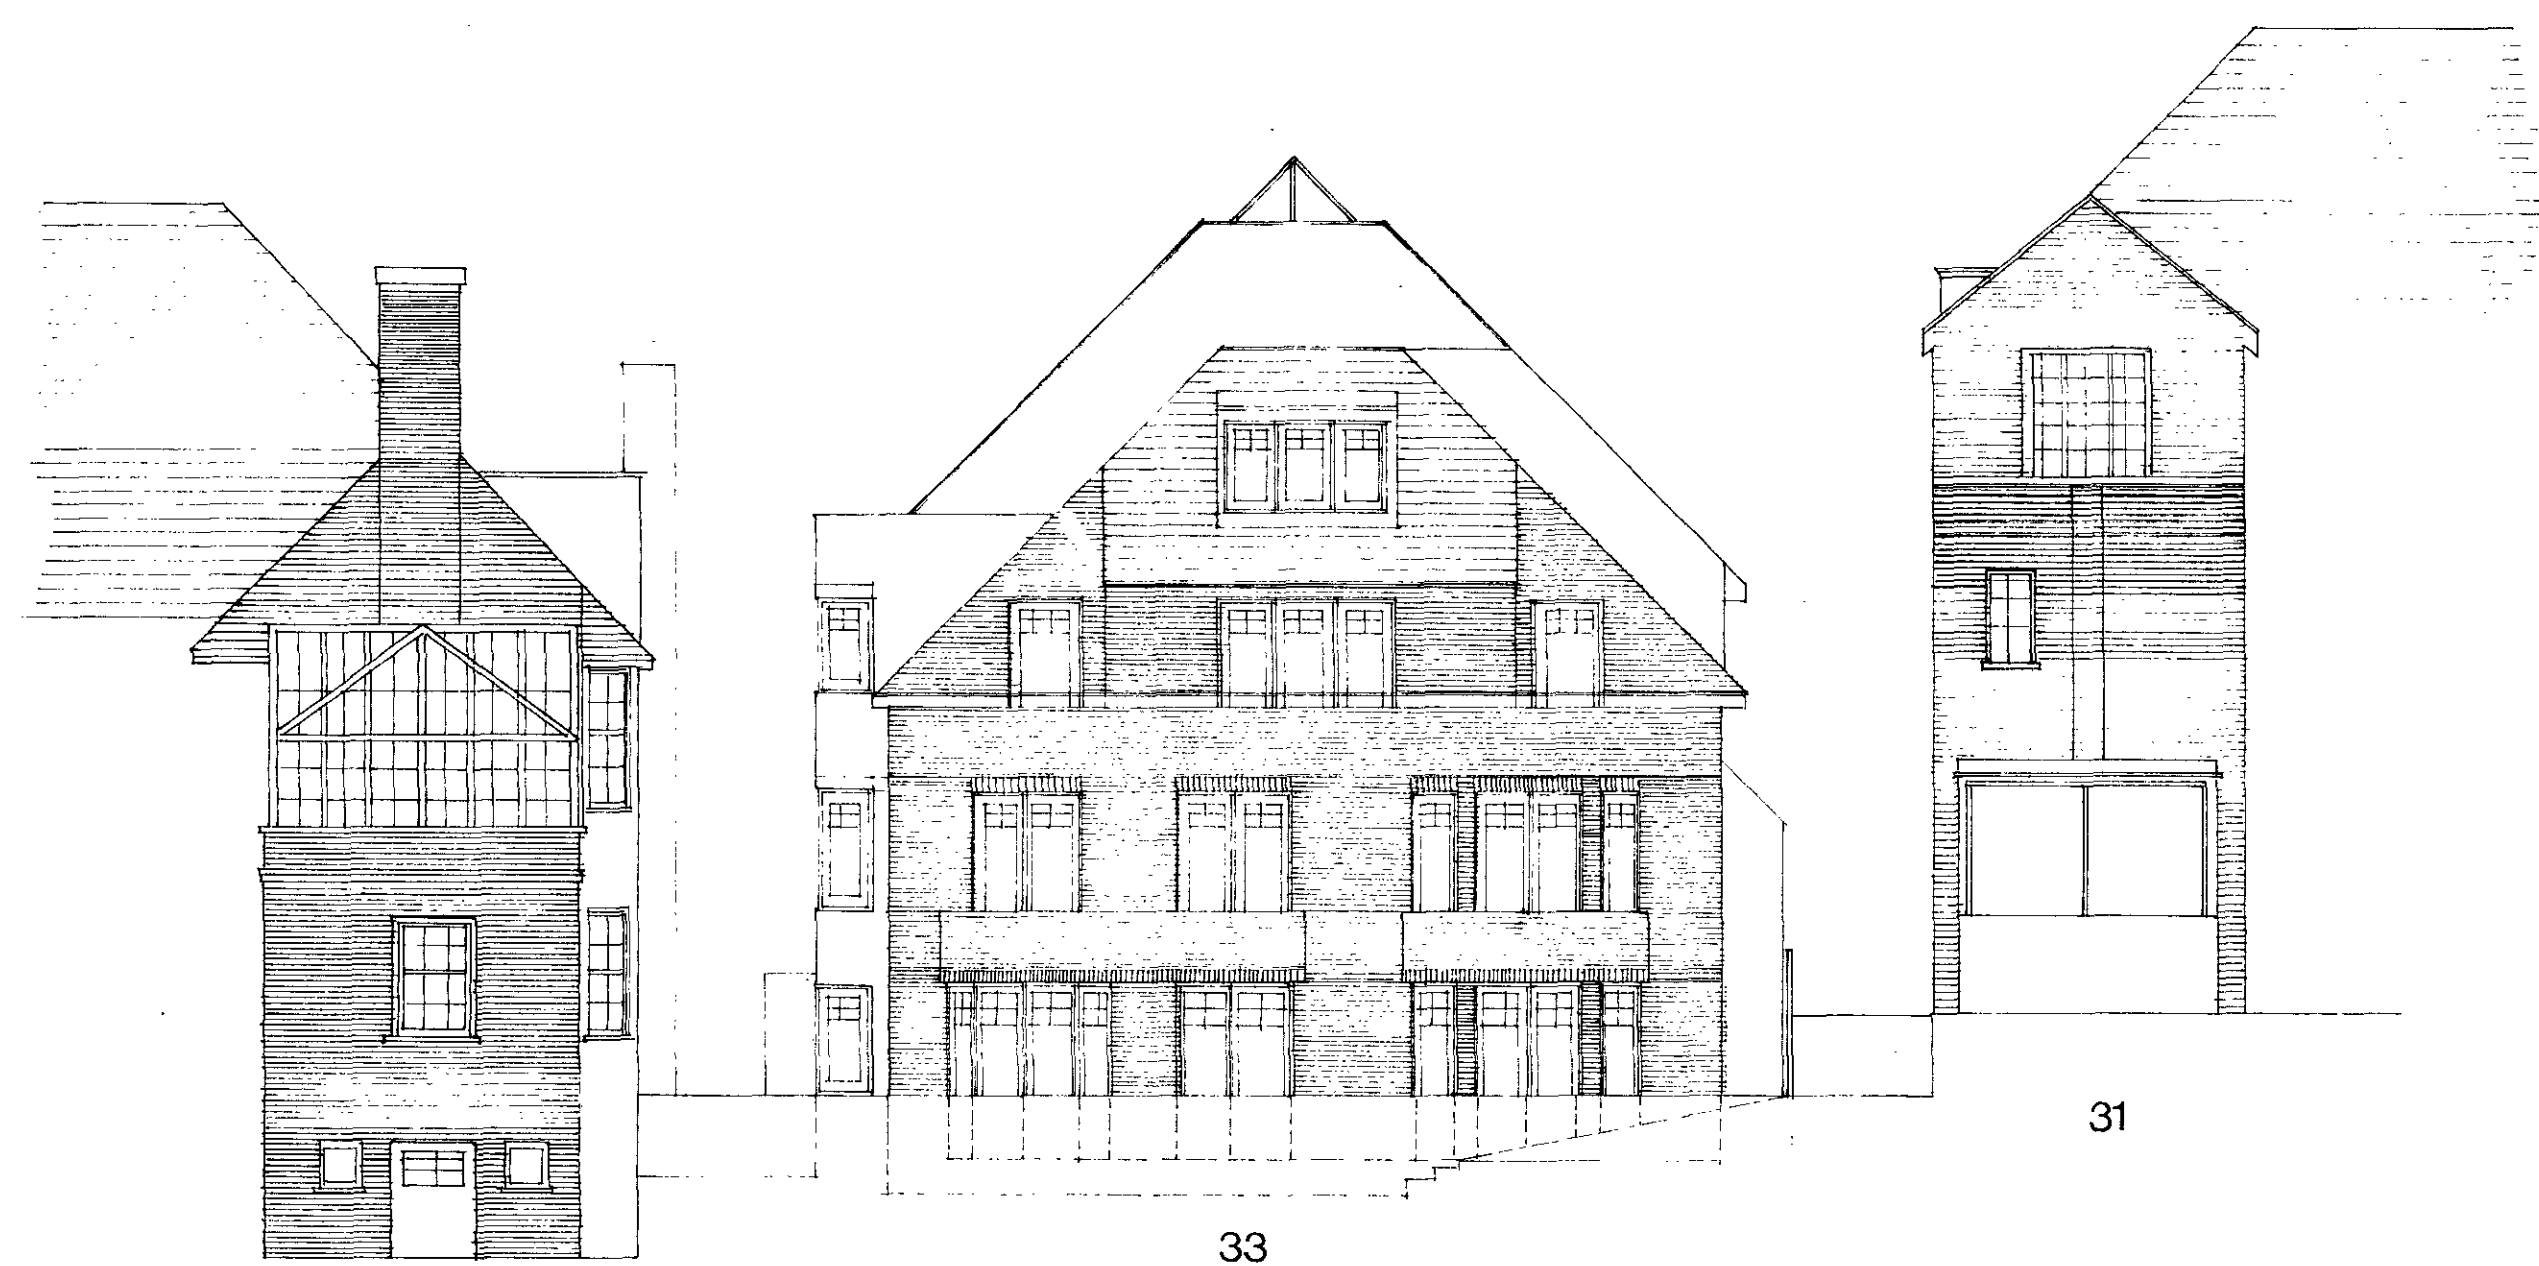

Garden North-East Elevation

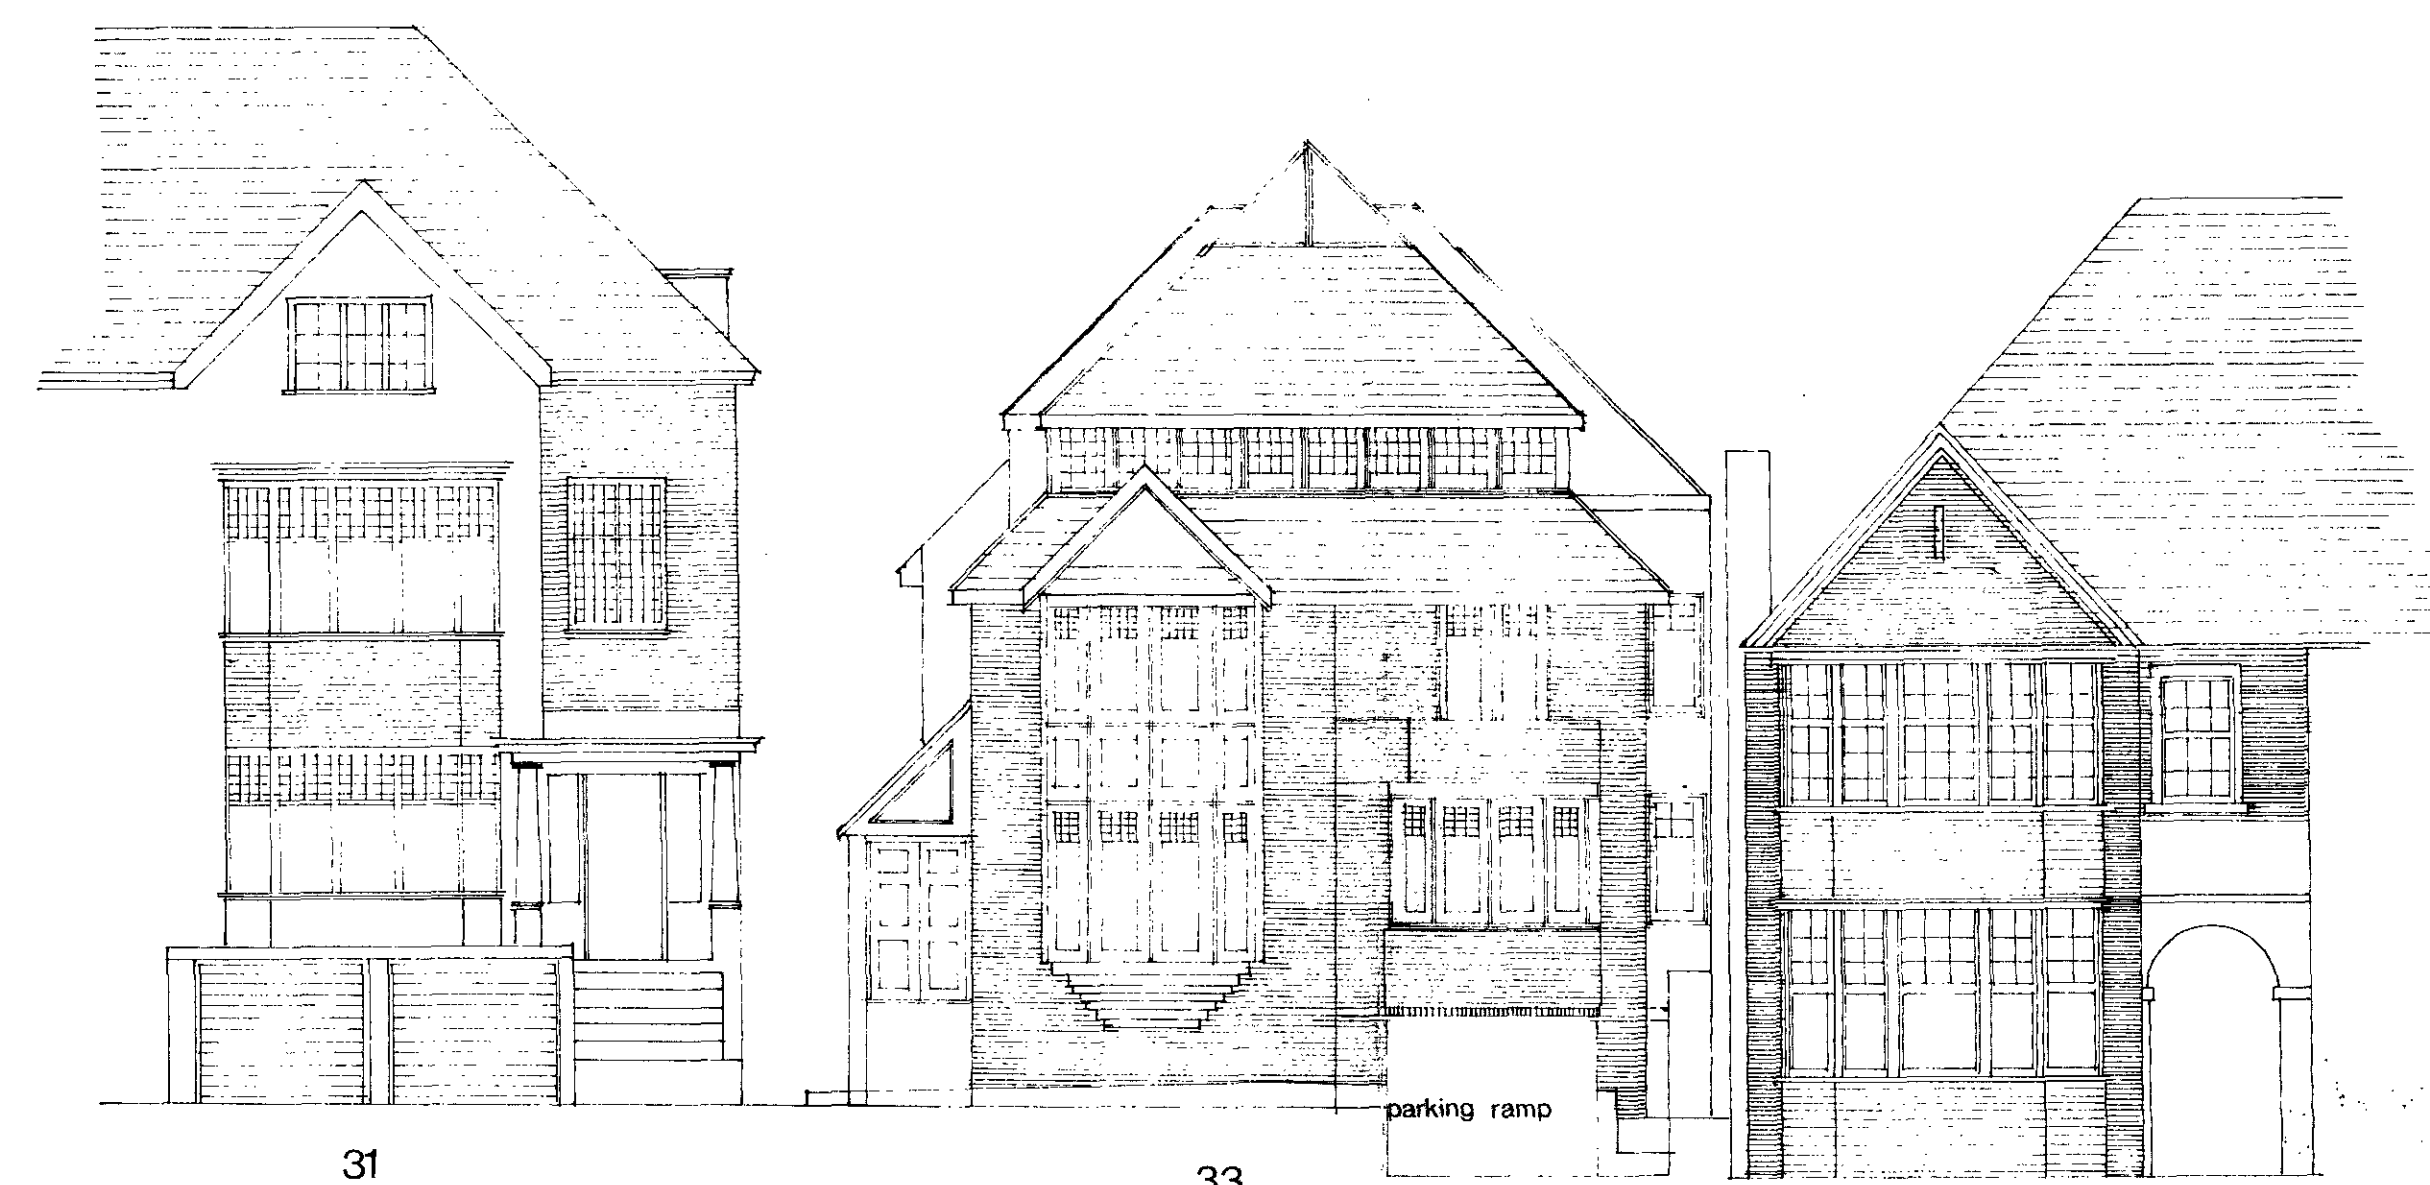


Street South-West Elevation

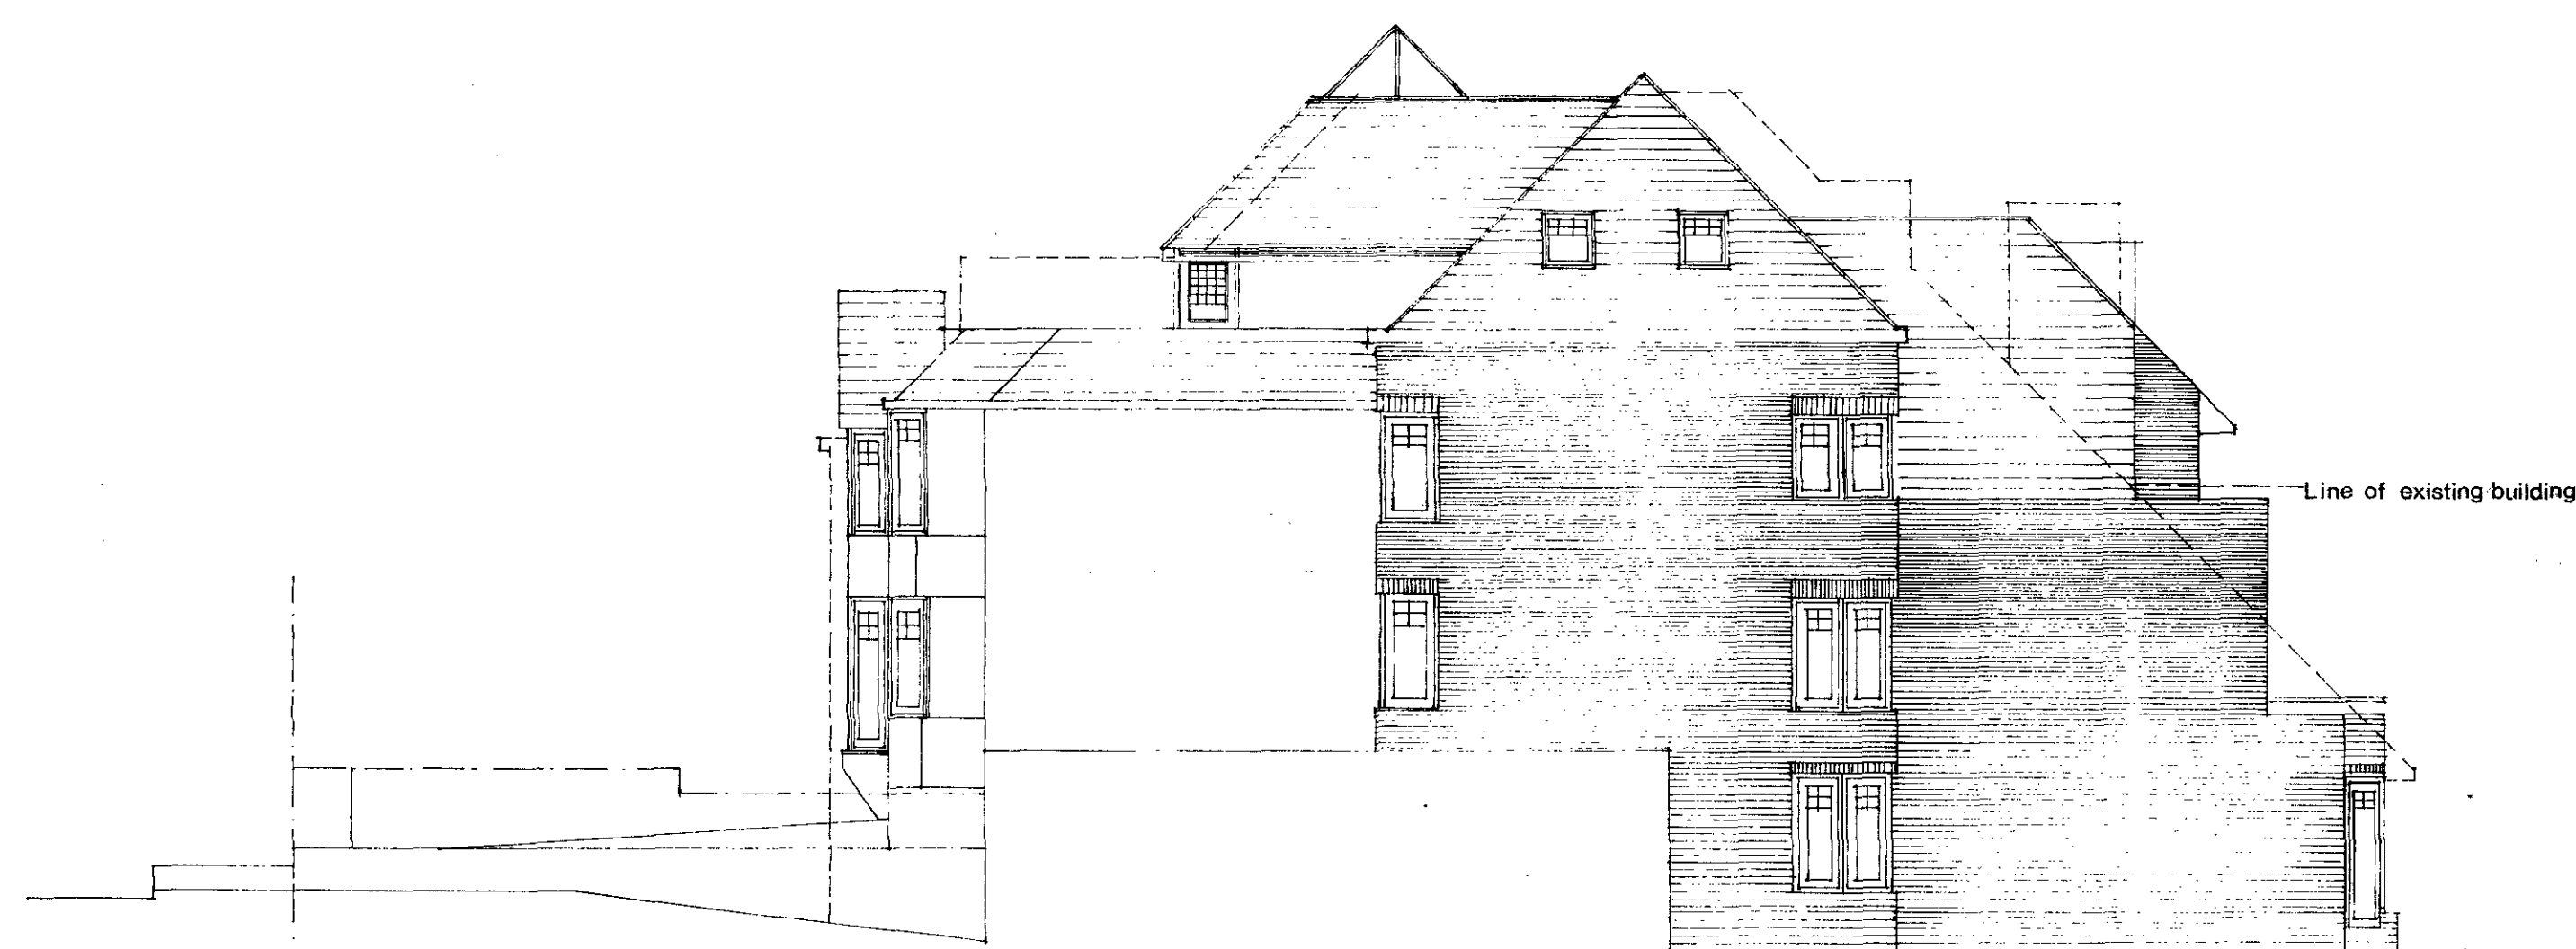


South-East Elevation



North-West Elevation

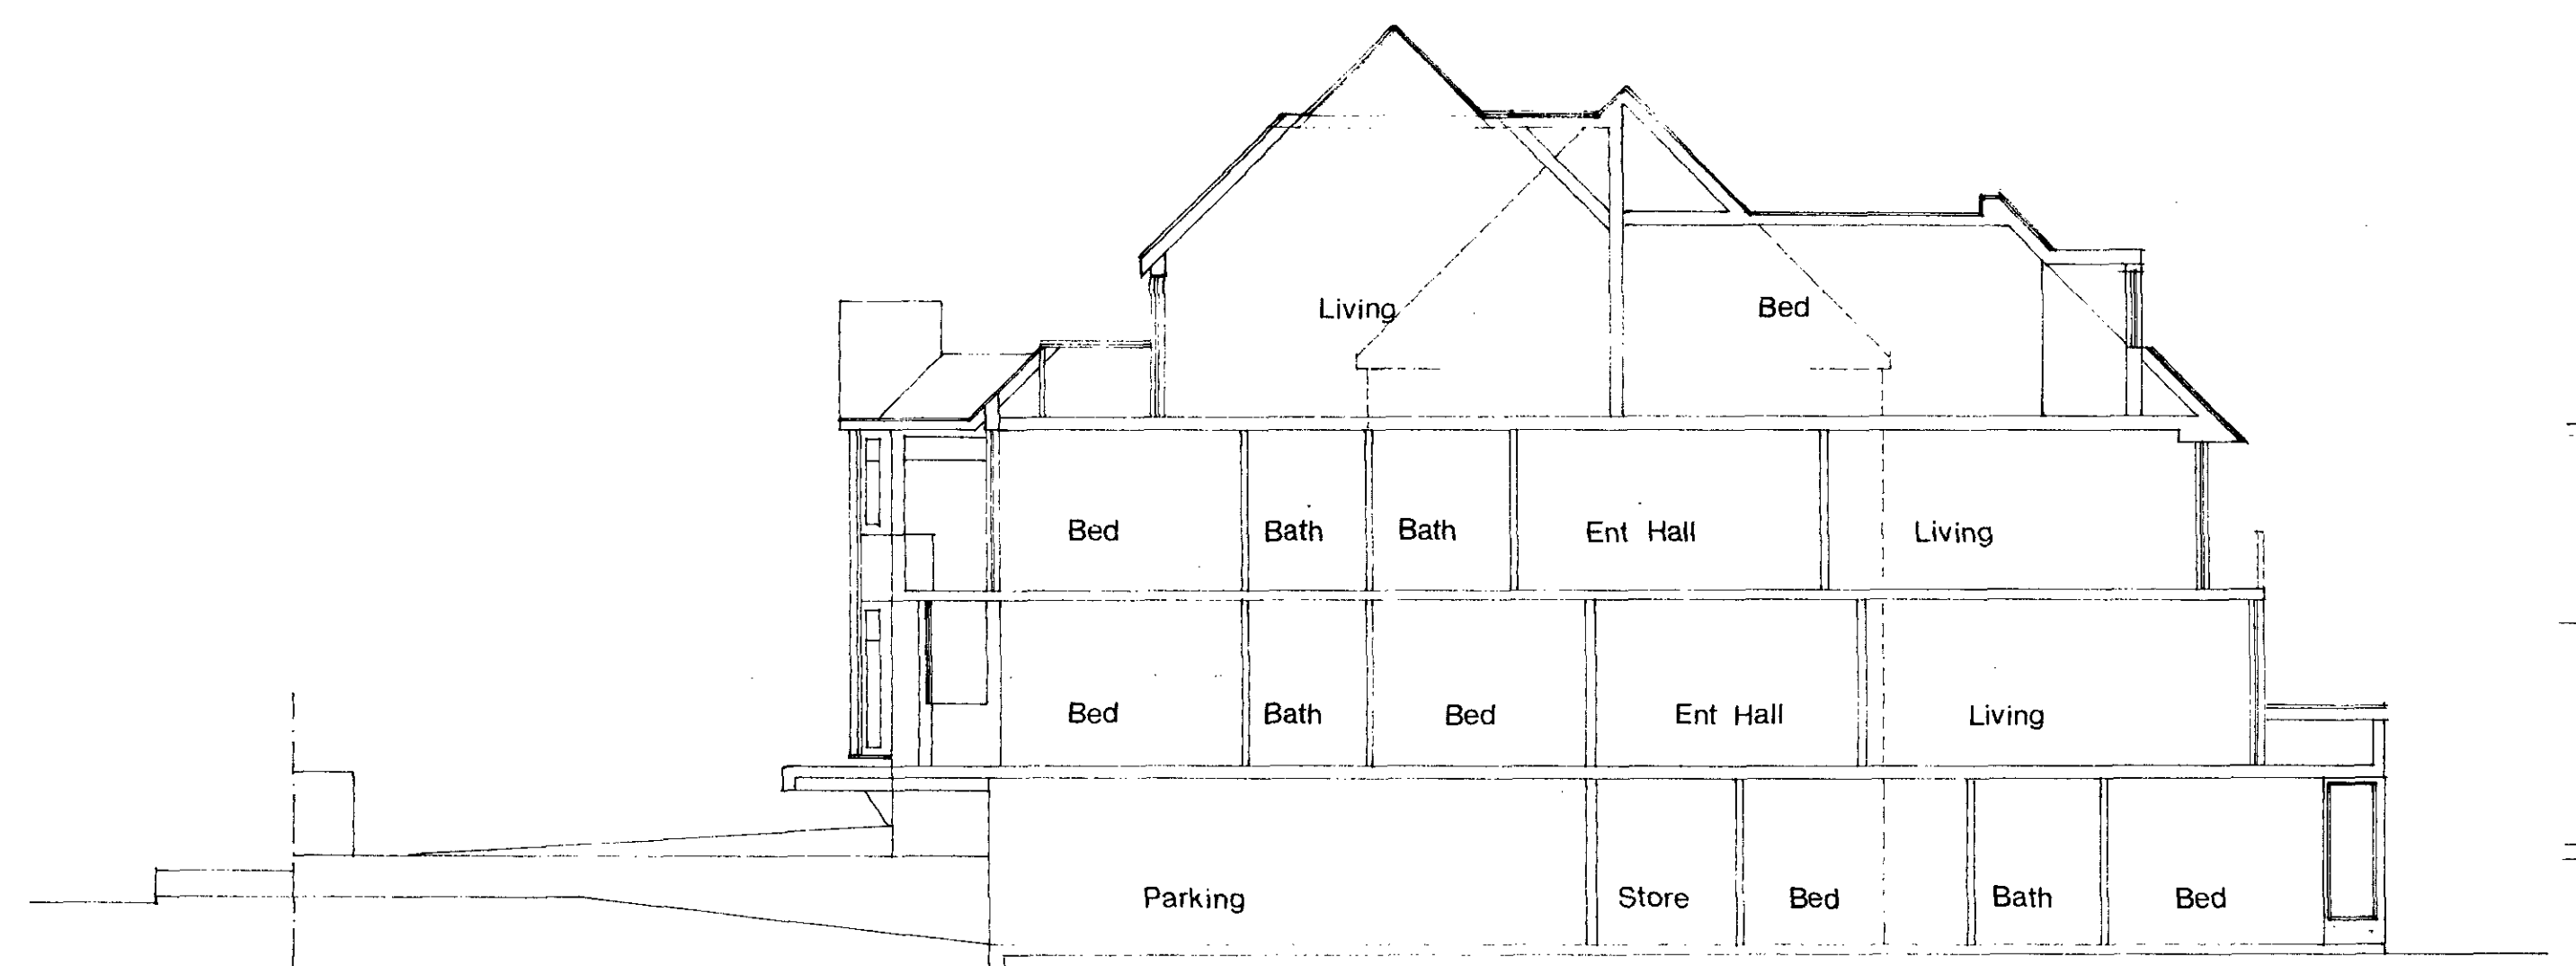

Section AA




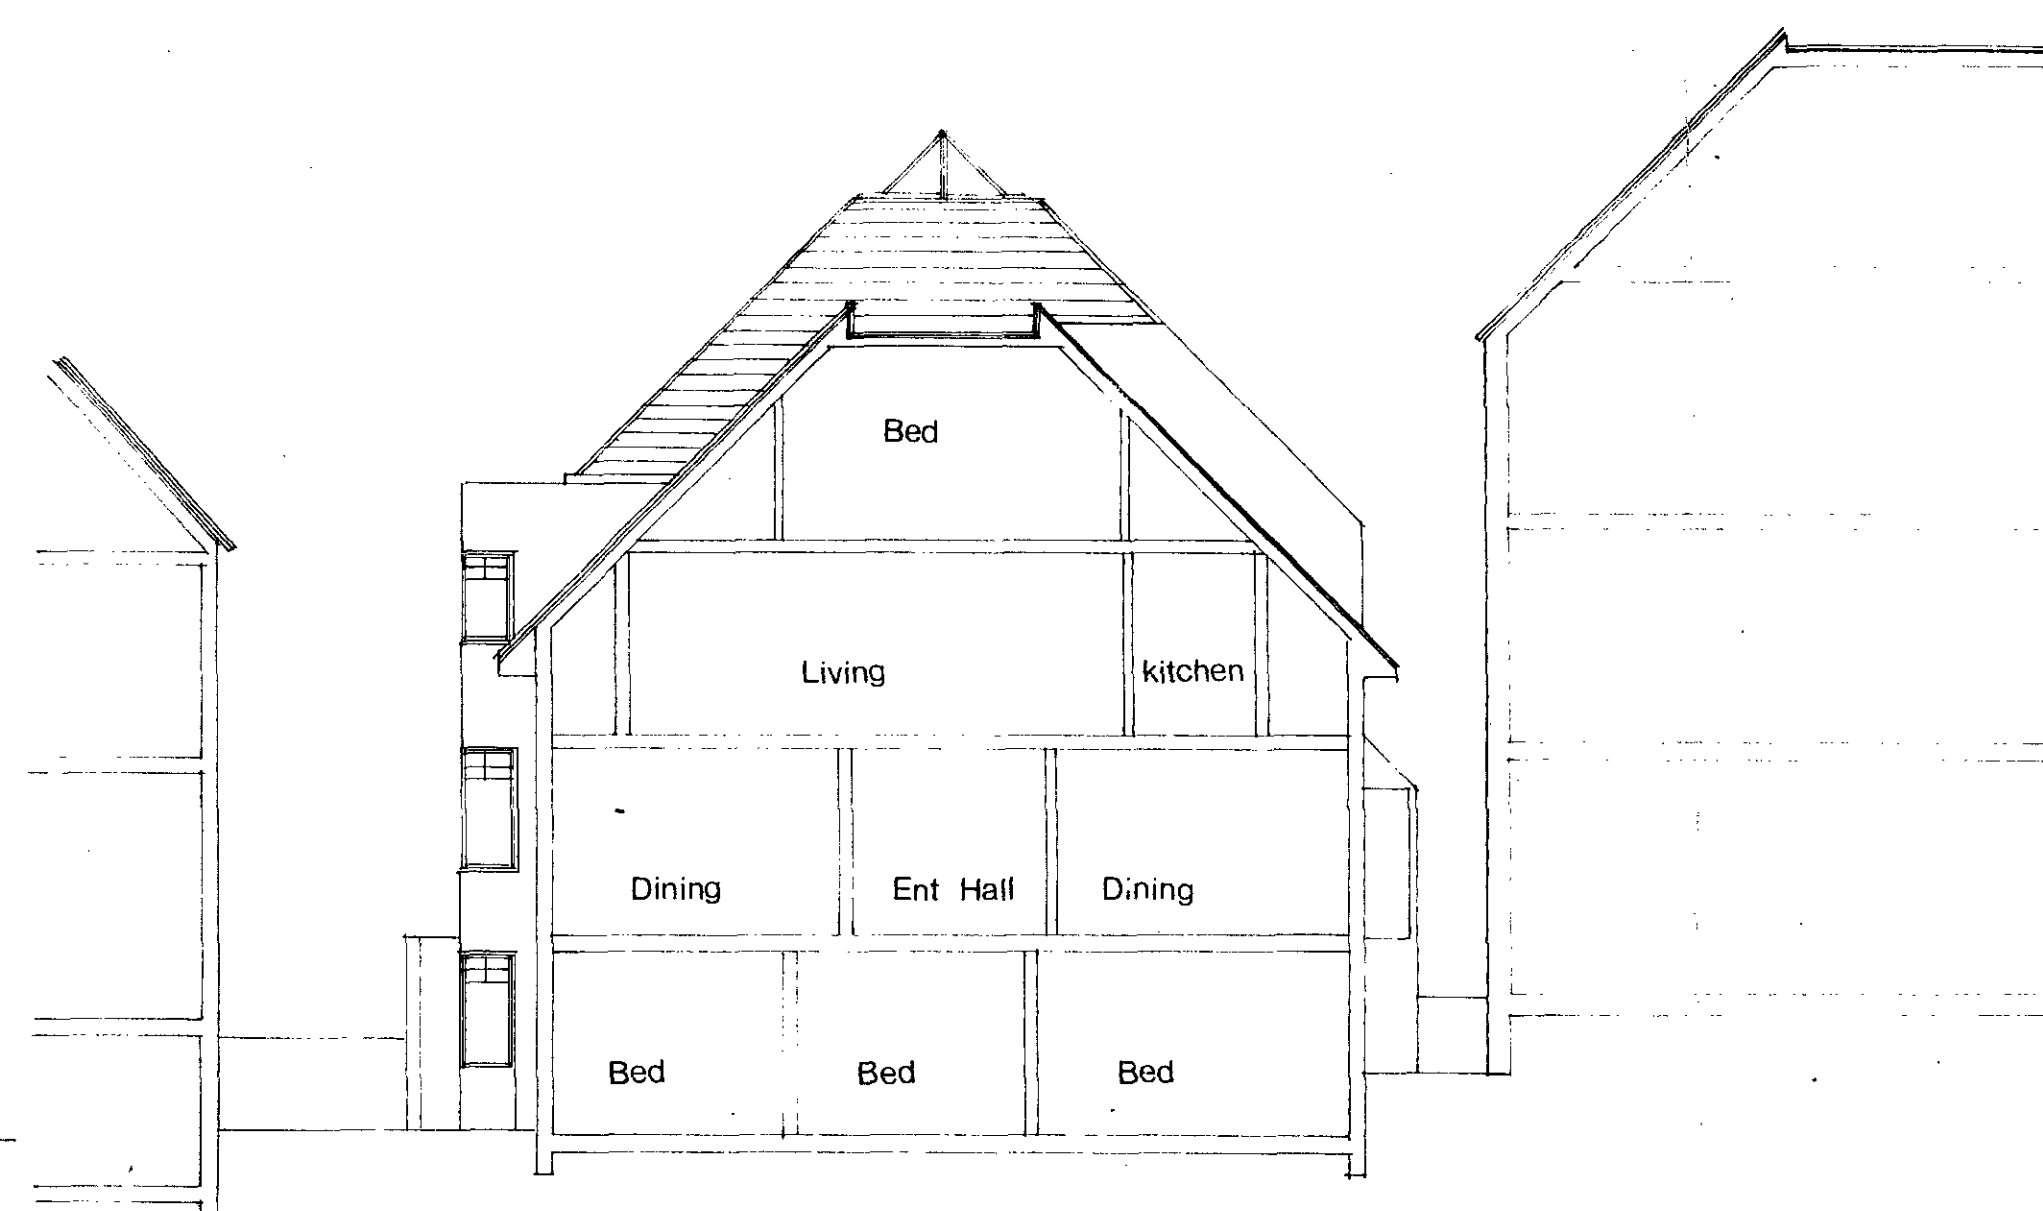


Section BB

HB 8770384 R2
TP 8702910 R2

HB 8770385 R2
TP 8702911 R2
LONDON BOROUGH OF CROYDON
PLANNING AND COMMUNICATIONS
DEPARTMENT
- 1 DEC 1987 (A.M.)
RECEIVED
ACK. REF. TO:

No	Revision	Date	Drawn
PROJECT			
33 Hollycroft Avenue			
CLIENT			
DRAWING TITLE			
Sections Elevations			
Scale	1.100	Date	Drawn
Job No	441	Drwg No	51
		Rev No	E
LBN Levy Benjamin Horvich Ltd in association with Architectural Design Associates LBN Chartered Architects & Urban Designers 15 Holly Bush Vale Hampstead London NW3 5TX Telephone 01-435 9016/7/8 Fax 01-435 9890			

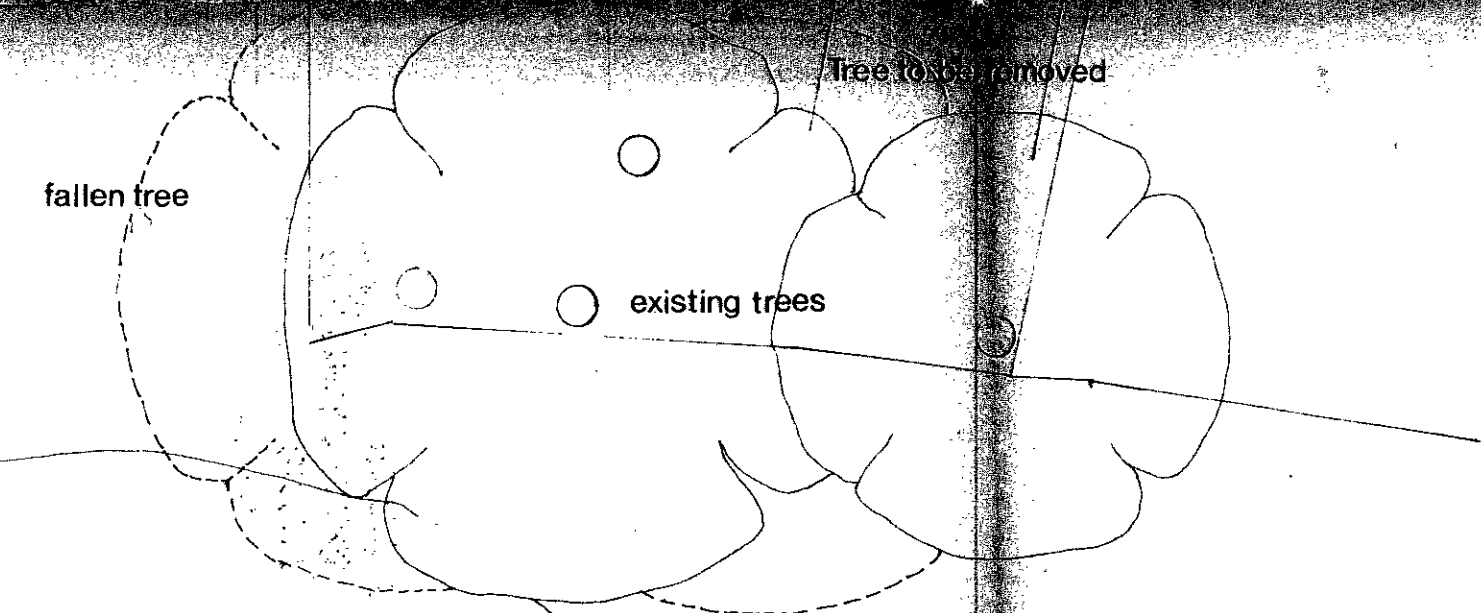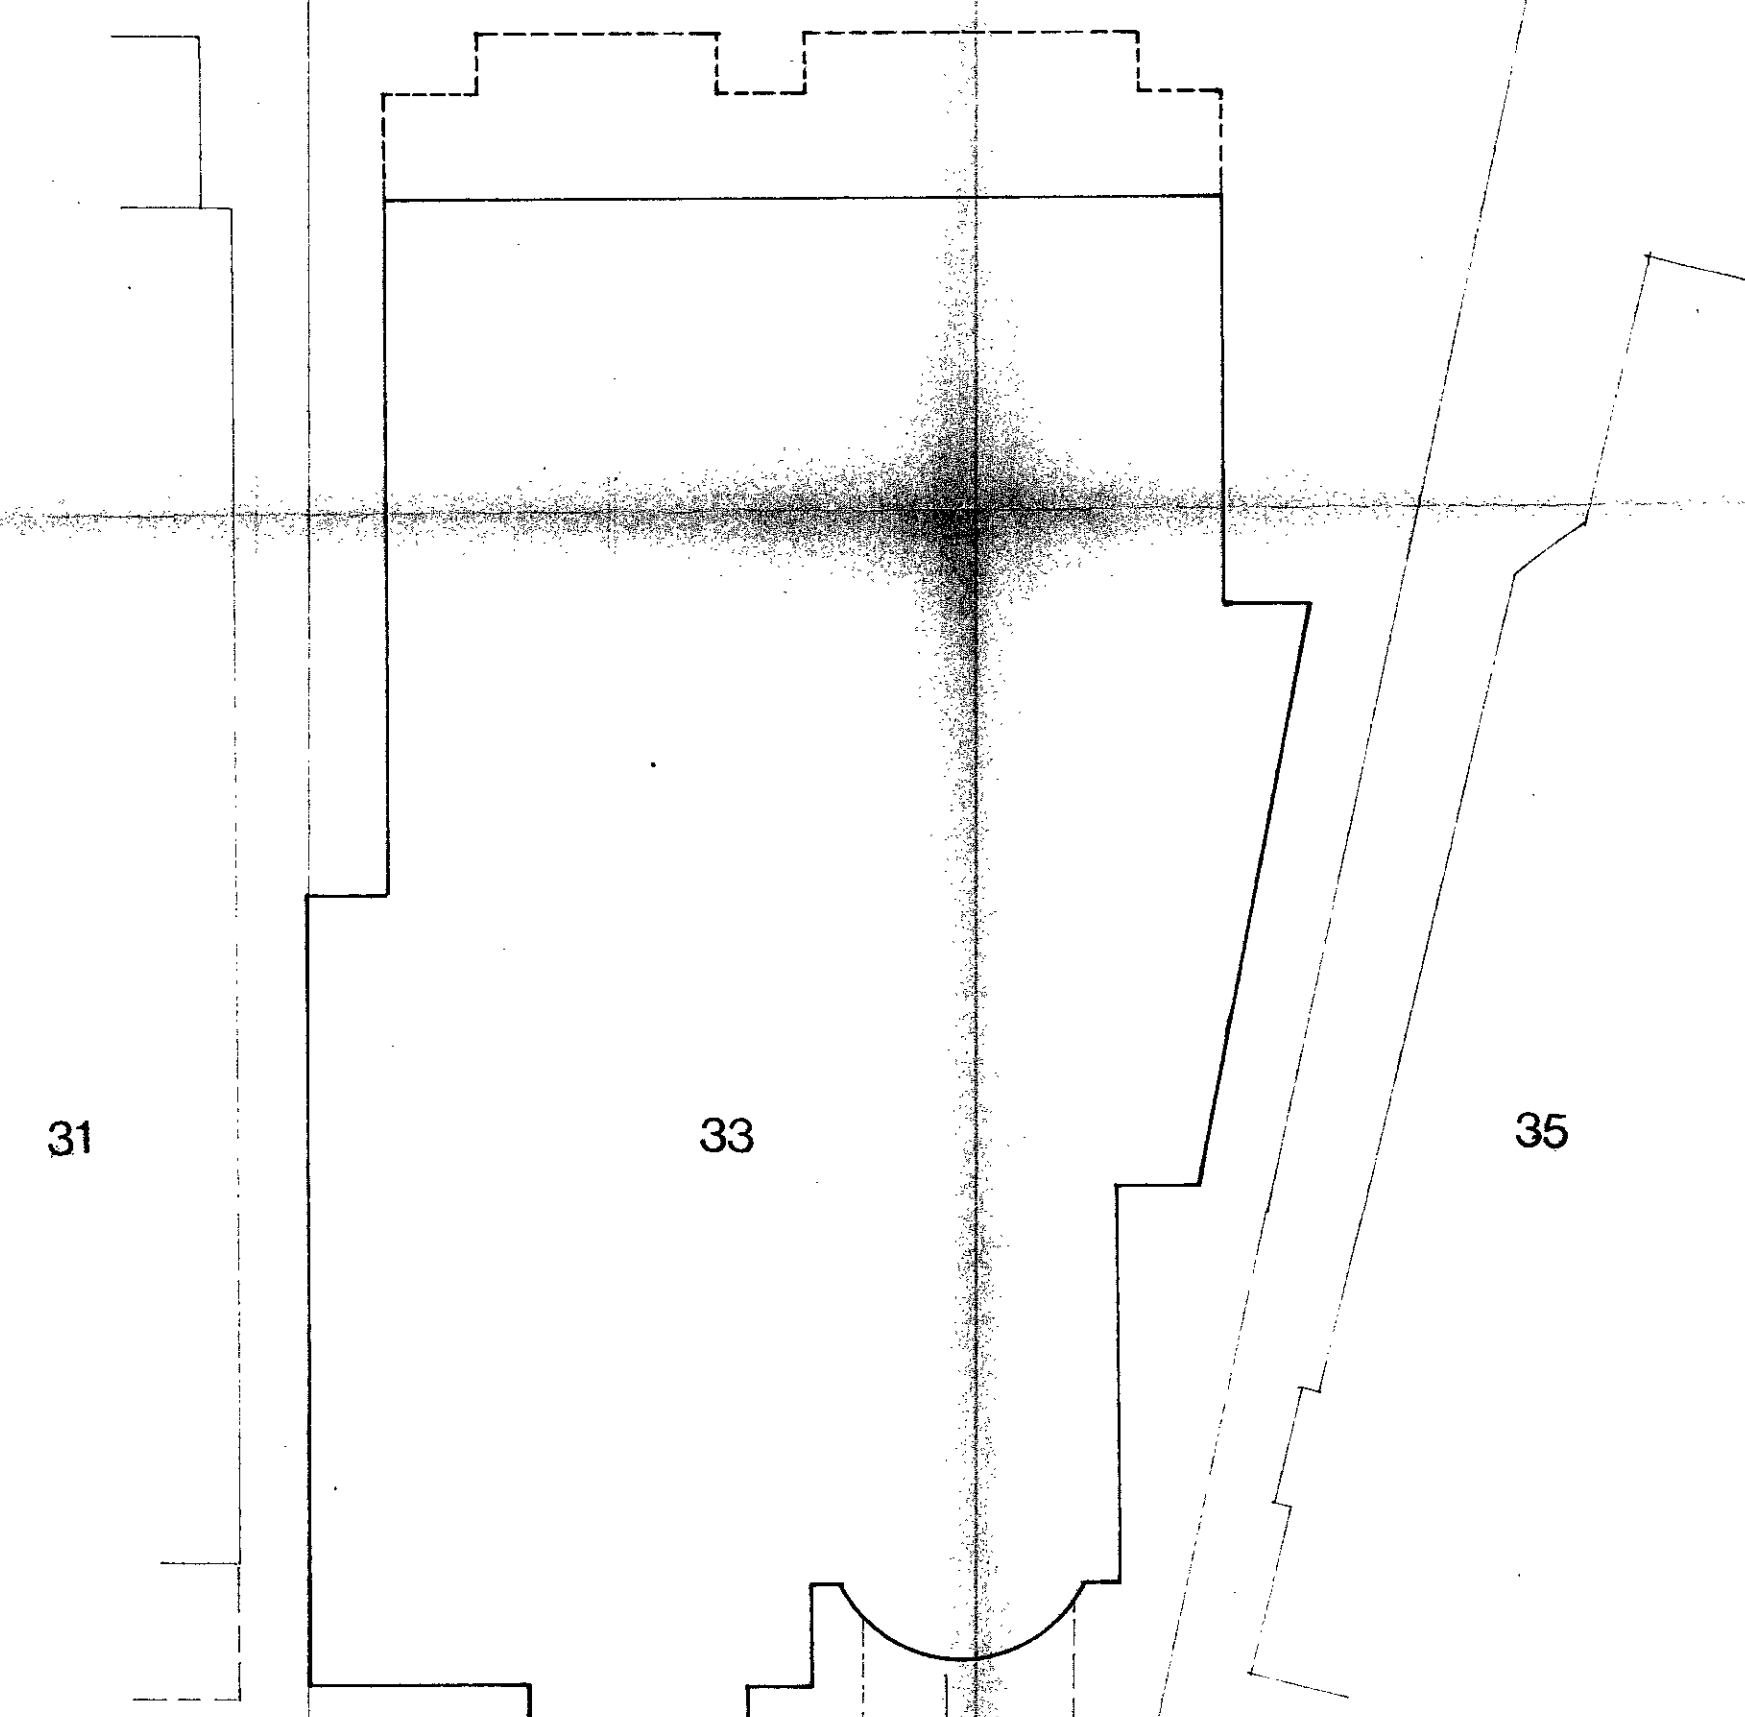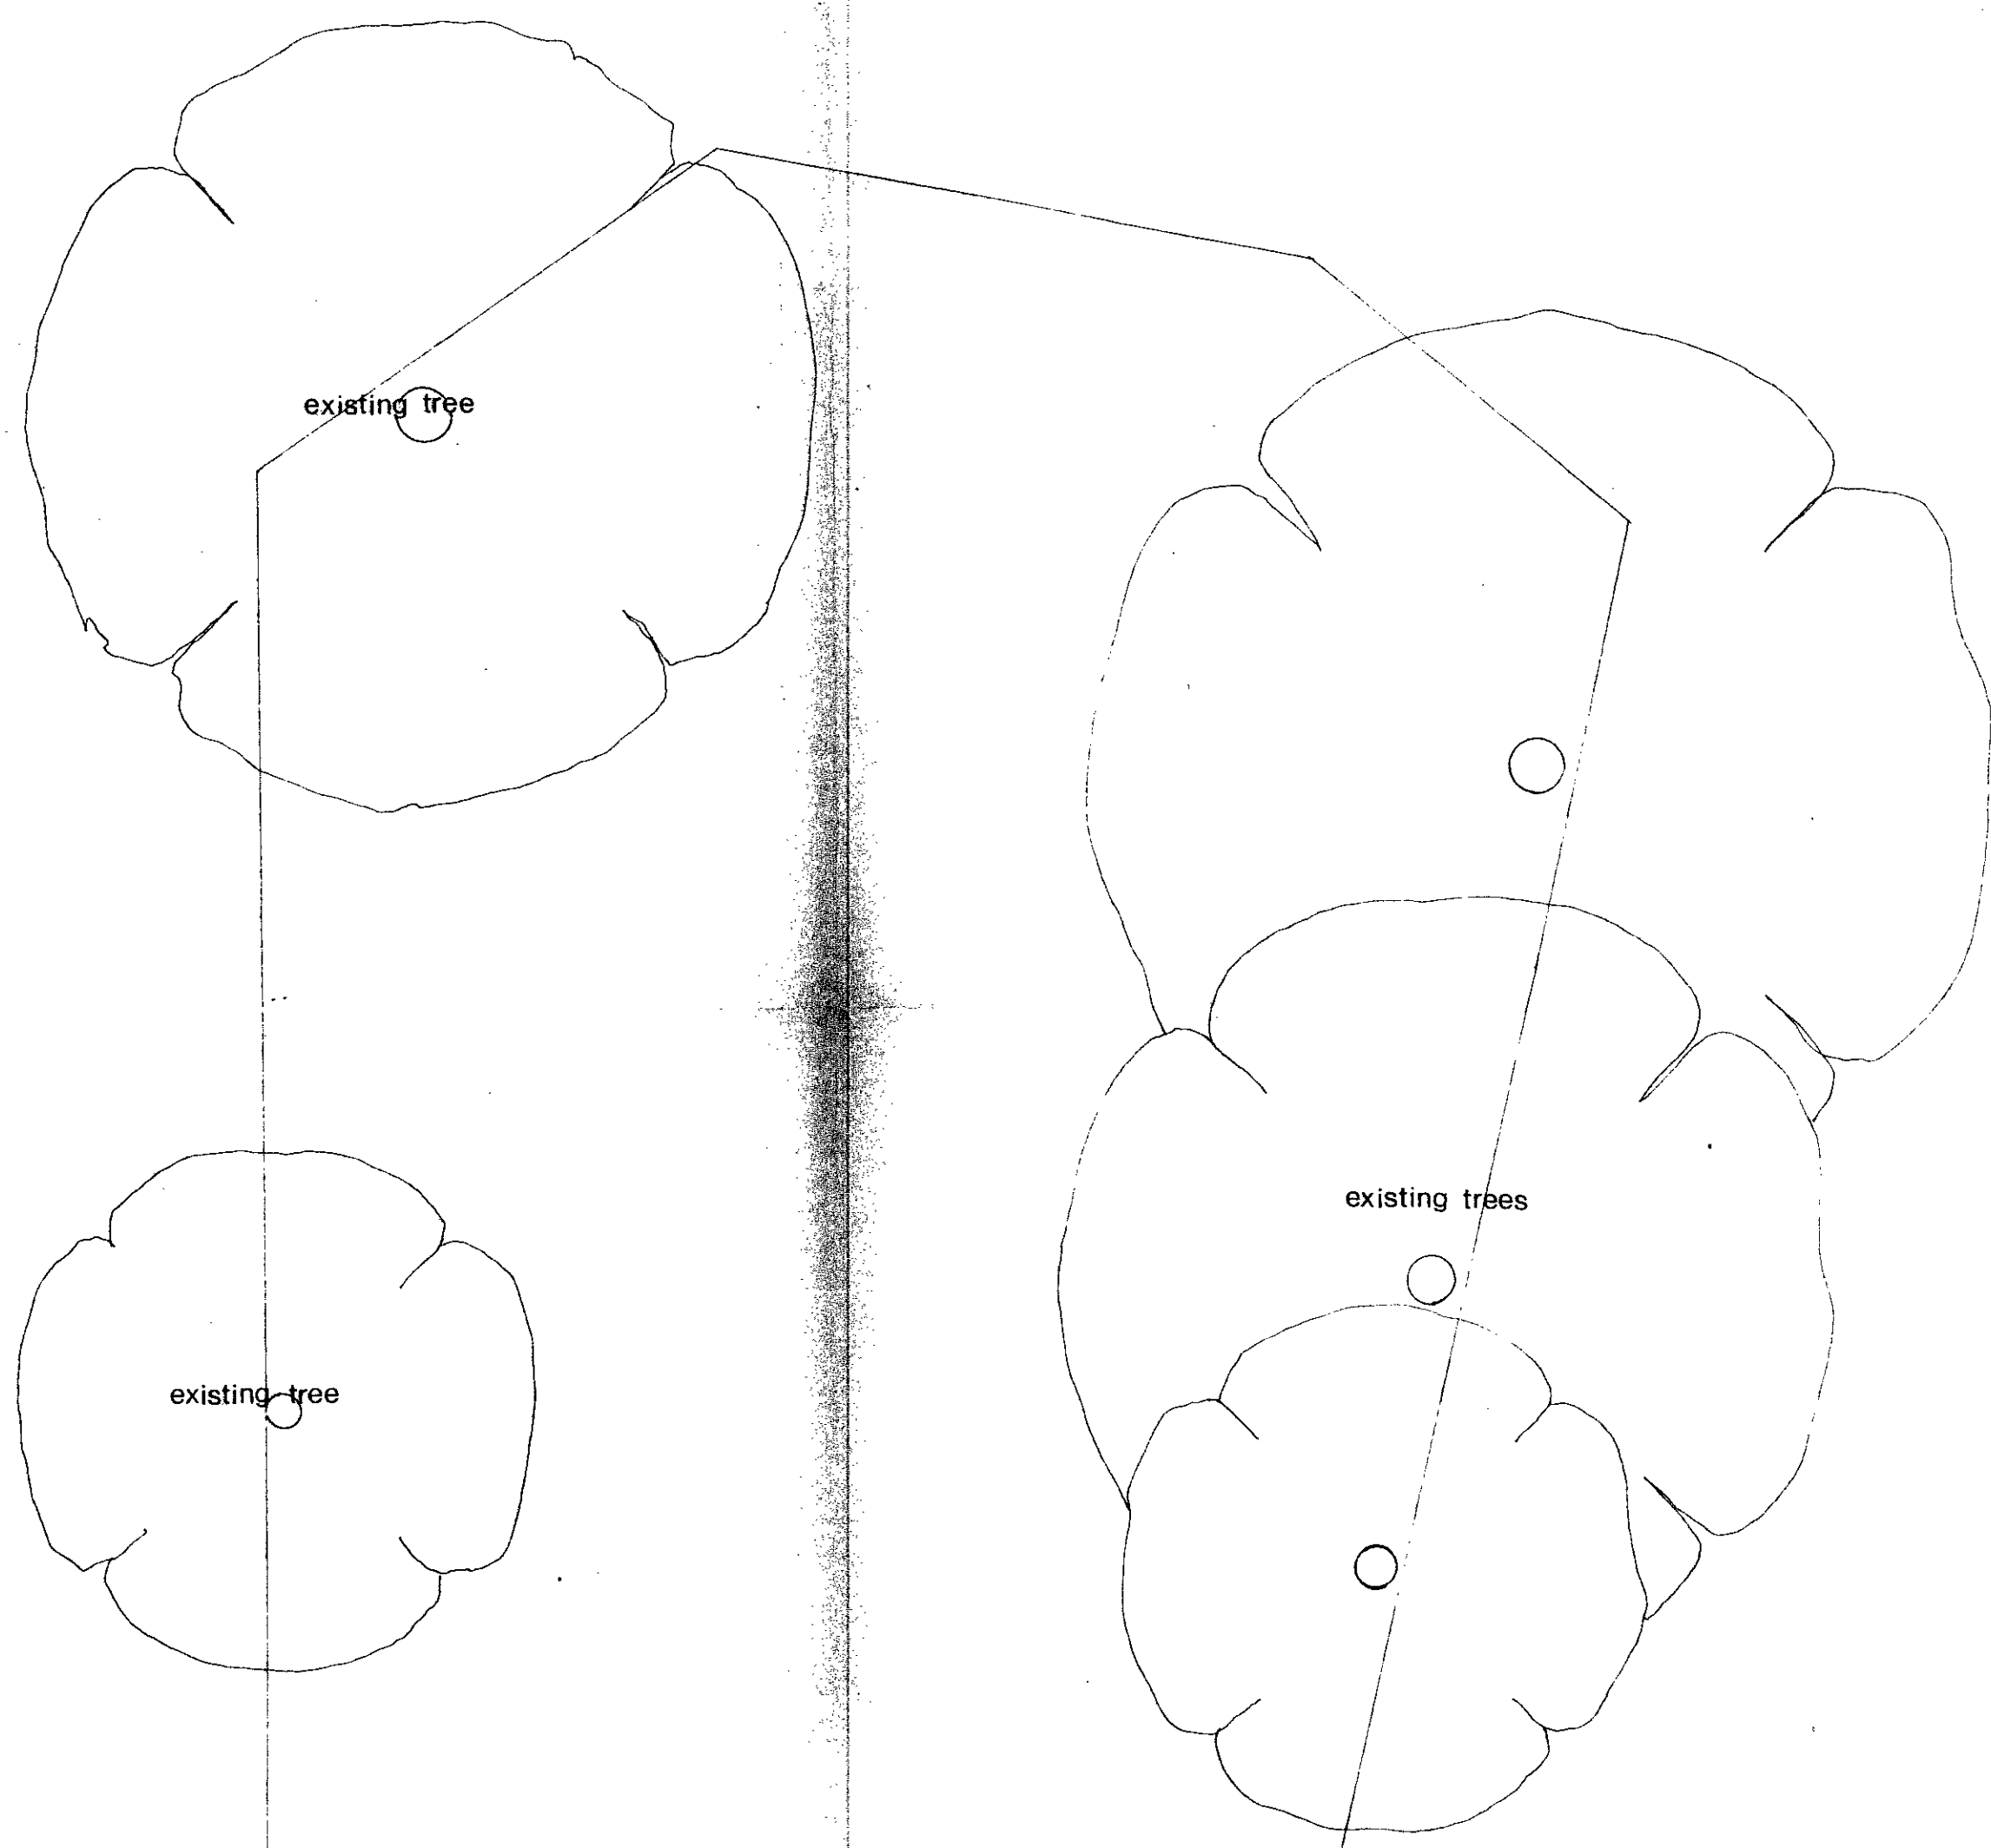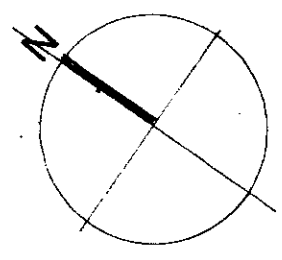


HOLLYCROFT AVENUE

LONDON BOROUGH OF CAMDEN
PLANNING AND COMMUNICATIONS
DEPARTMENT
- 1 DEC 1987 (A.M.)
RECEIVED
REF. TO:
ACL

HB 8770384 R2
MP 8702910 R2
HB 8770385 R2
TP 8702911 R2


No.	Revision	Date	Drawn
PROJECT			
33 Hollycroft Avenue			
CLIENT			
DRAWING TITLE			
Site Plan			
Scale	Date	Drawn	
1:100			
Job No	Drwg. No	Rev. No	
441	55	E	
 Lew Benjamin Hovish Ltd. in association with Architectural Design Associates 18 Holly Bush Vale Hampstead London NW3 6TX Telephone 01-435 9016/7/8 Fax 01-435 5968			

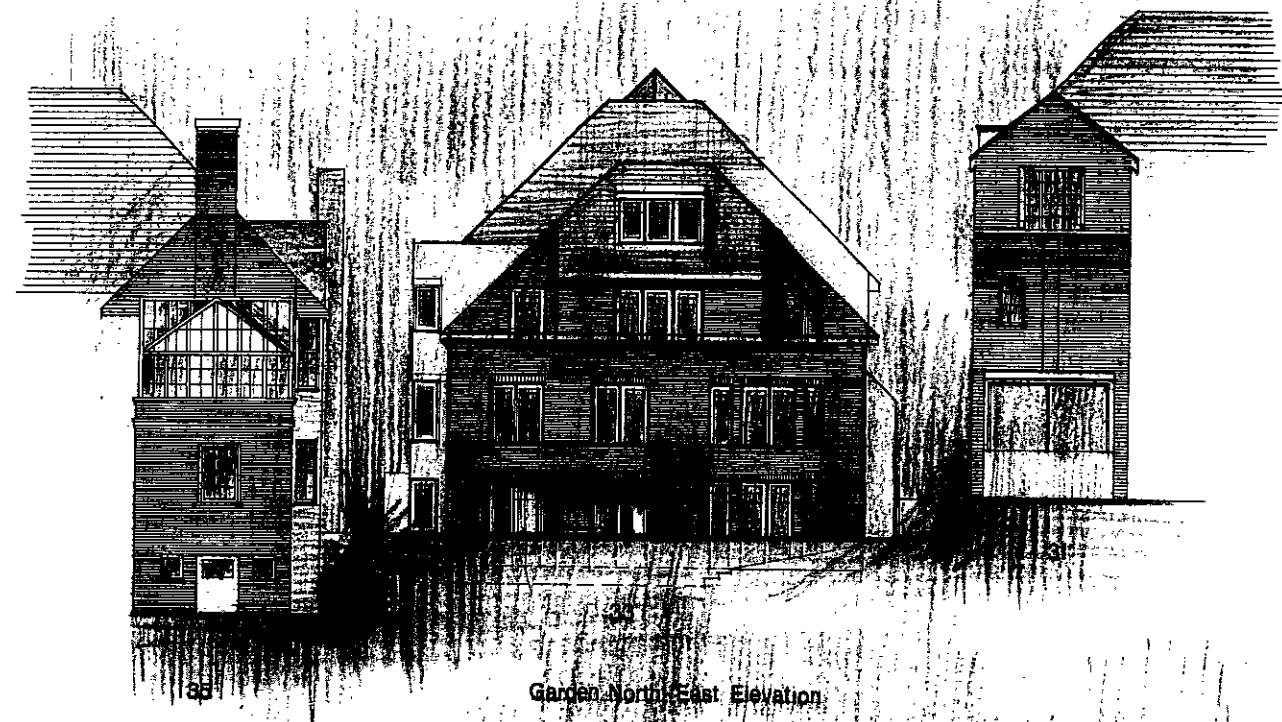


Garden North-East Elevation




Street South-West Elevation

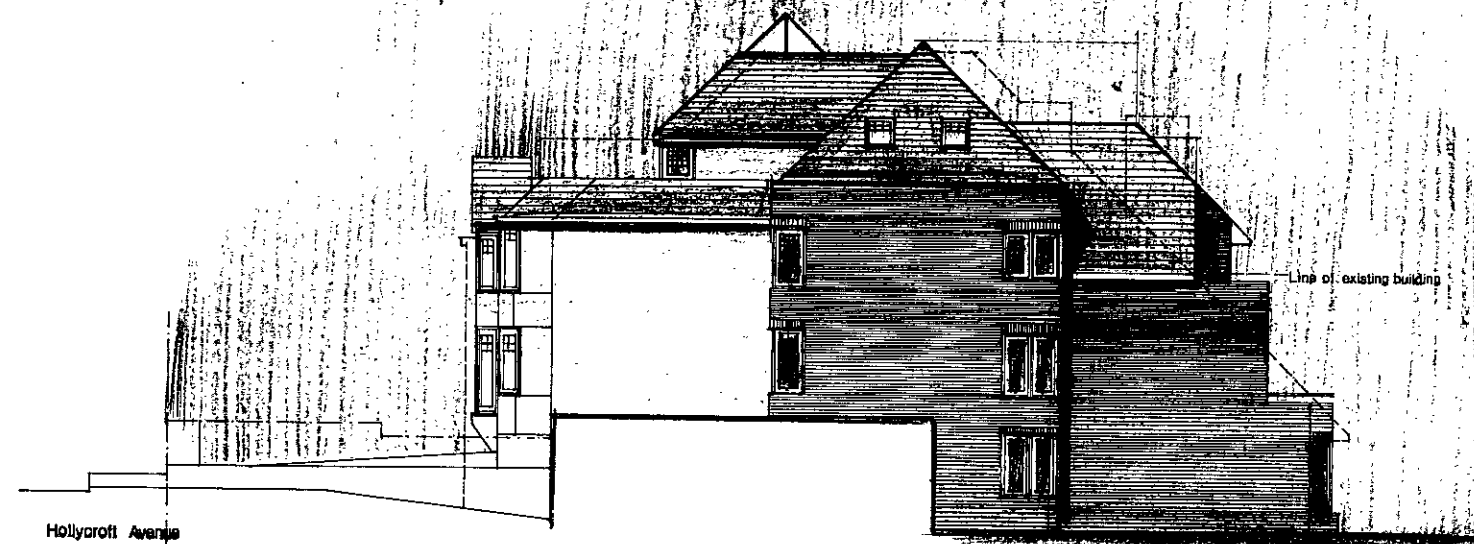


South-East Elevation

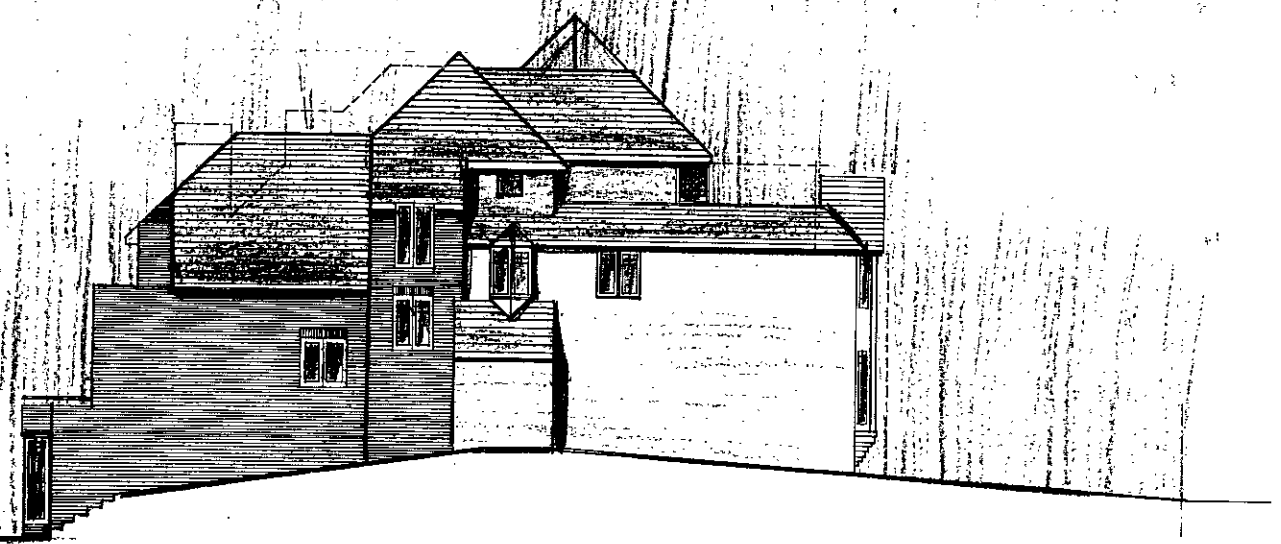

North-West Elevation

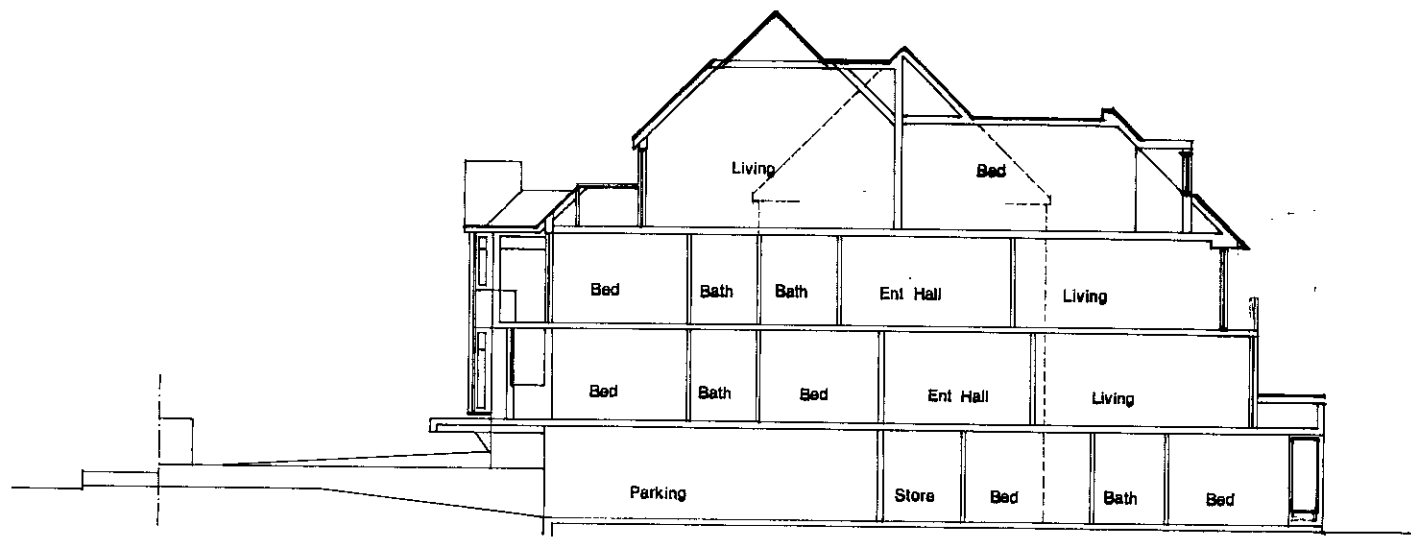

Section A A

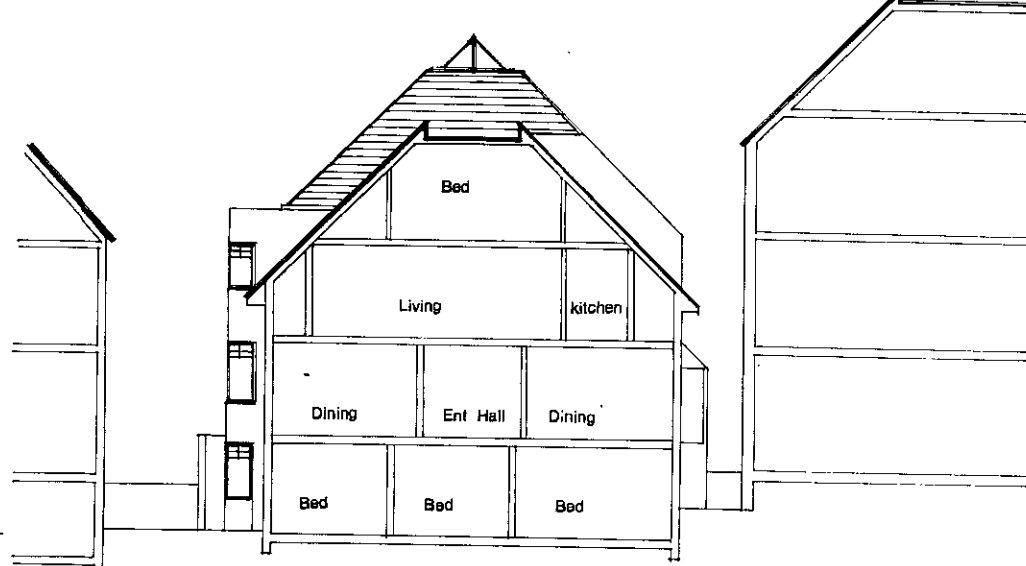

Section B B

TP 8708910 R2
HB 8770384 R2
TP 8072911 R2
HB 8770385 R2

F

No	Revision	Date	Drawn
PROJECT			
33 Hollycroft Avenue			
CLIENT			
DRAWING TITLE			
Sections Elevations			
Scale	Date	Drawn	
Job No	Draw No	Rev No	
441	51	E	
JRM Design & Architecture Ltd 11 Holly Bush Lane Haverhill Cambridgeshire CB9 7JG Telephone 01432 851678 Fax 01432 851679		JRM Design & Architecture 11 Holly Bush Lane Haverhill Cambridgeshire CB9 7JG Telephone 01432 851678 Fax 01432 851679	