



Do Not Scale
Planning Dwgs Only
Subject to Approval

LONDON BOROUGH OF CAMDEN
PLANNING AND TRANSPORT
DEPARTMENT
30 AUG 1988
RECEIVED

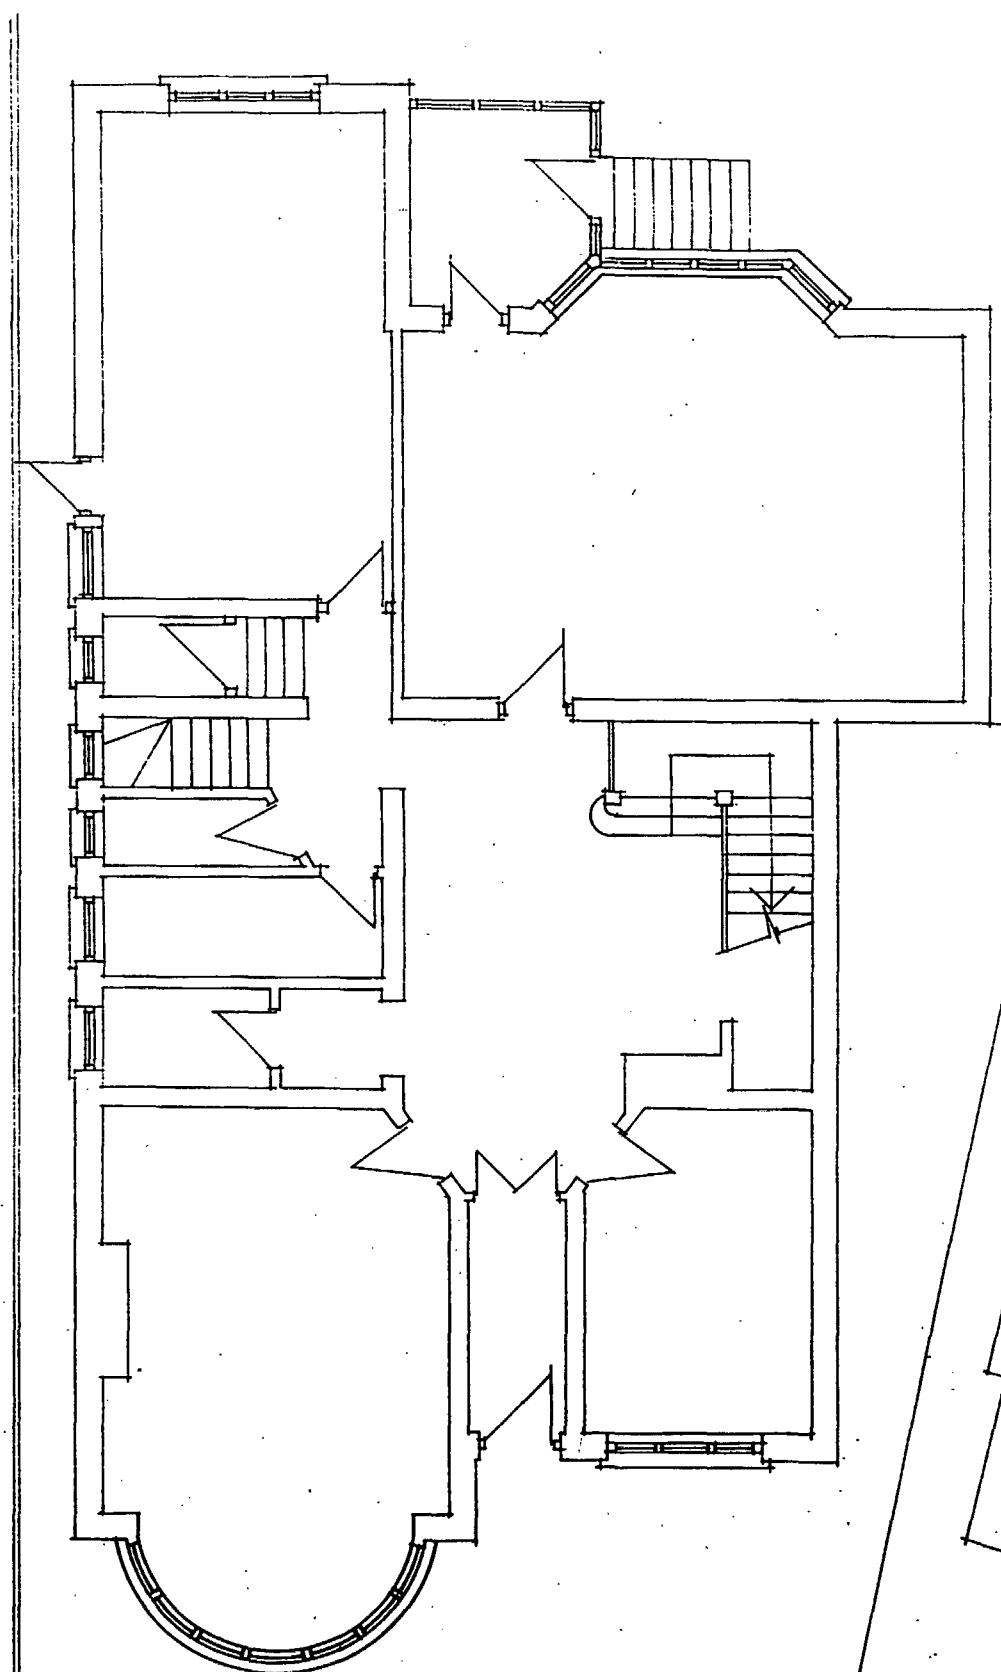

GROUND FLOOR

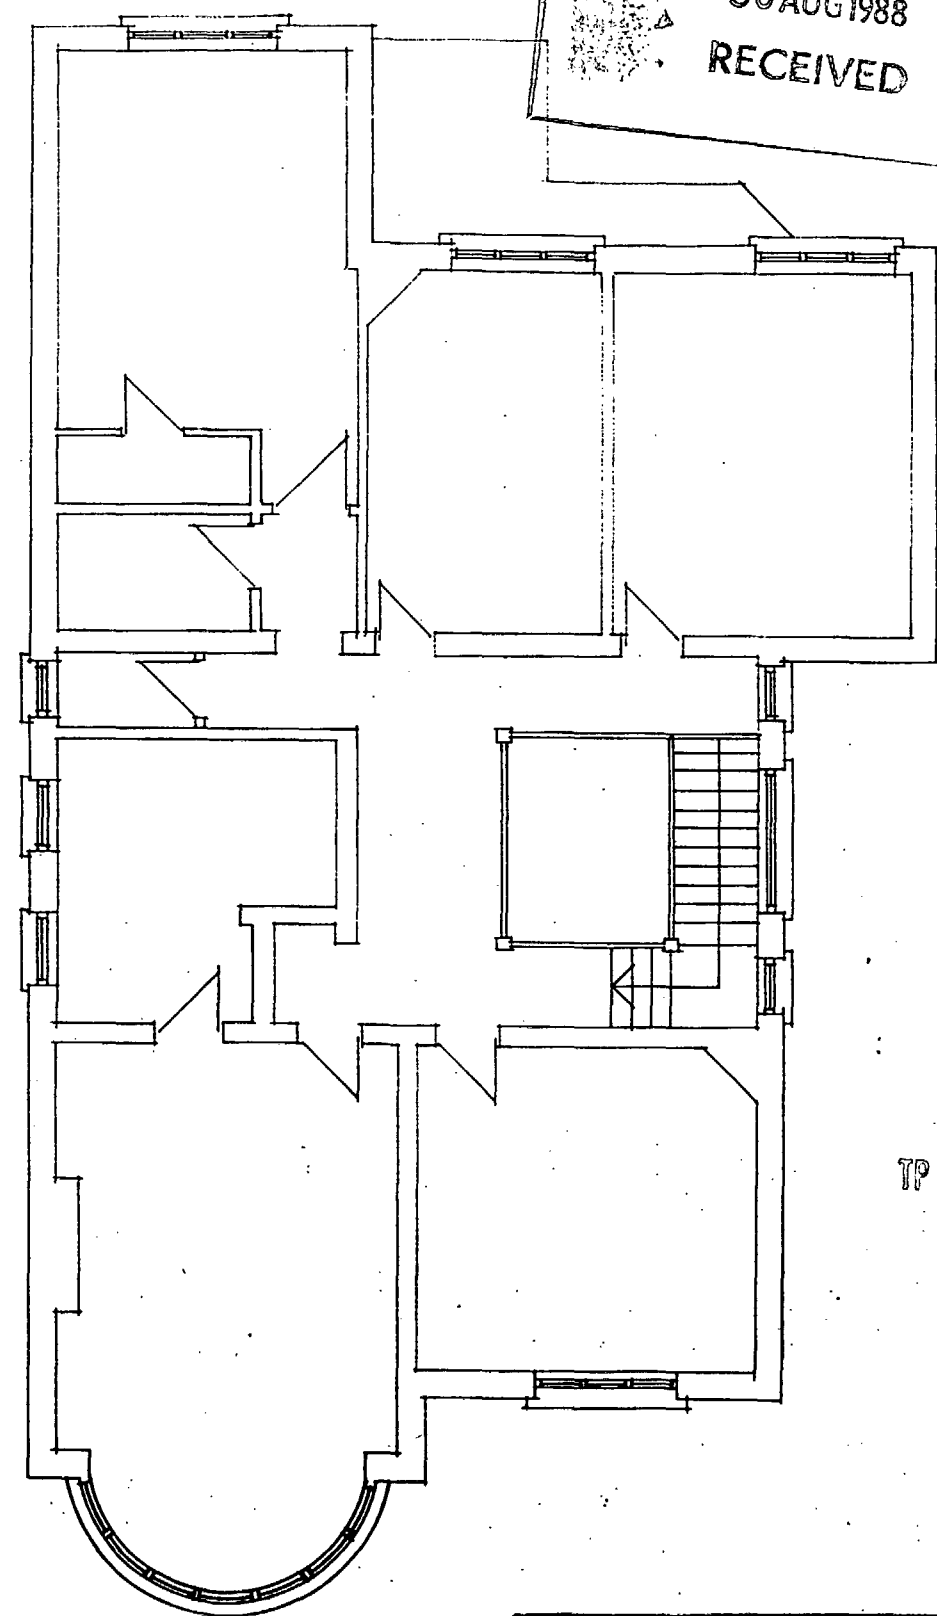


FIRST FLOOR

TP8204370


PROJECT 33 HOLLYCROFT AVE	scale 1/100 dwg no 8854/01
Description EXISTING PLANS	KKM ARCHITECTS
69 Loudoun Road London NW8 328 6122	

Do Not Scale
Planning Dwgs Only
Subject to Approval

LONDON BOROUGH OF CAMDEN
PLANNING AND TRANSPORT
DEPARTMENT
30 AUG 1988
RECEIVED

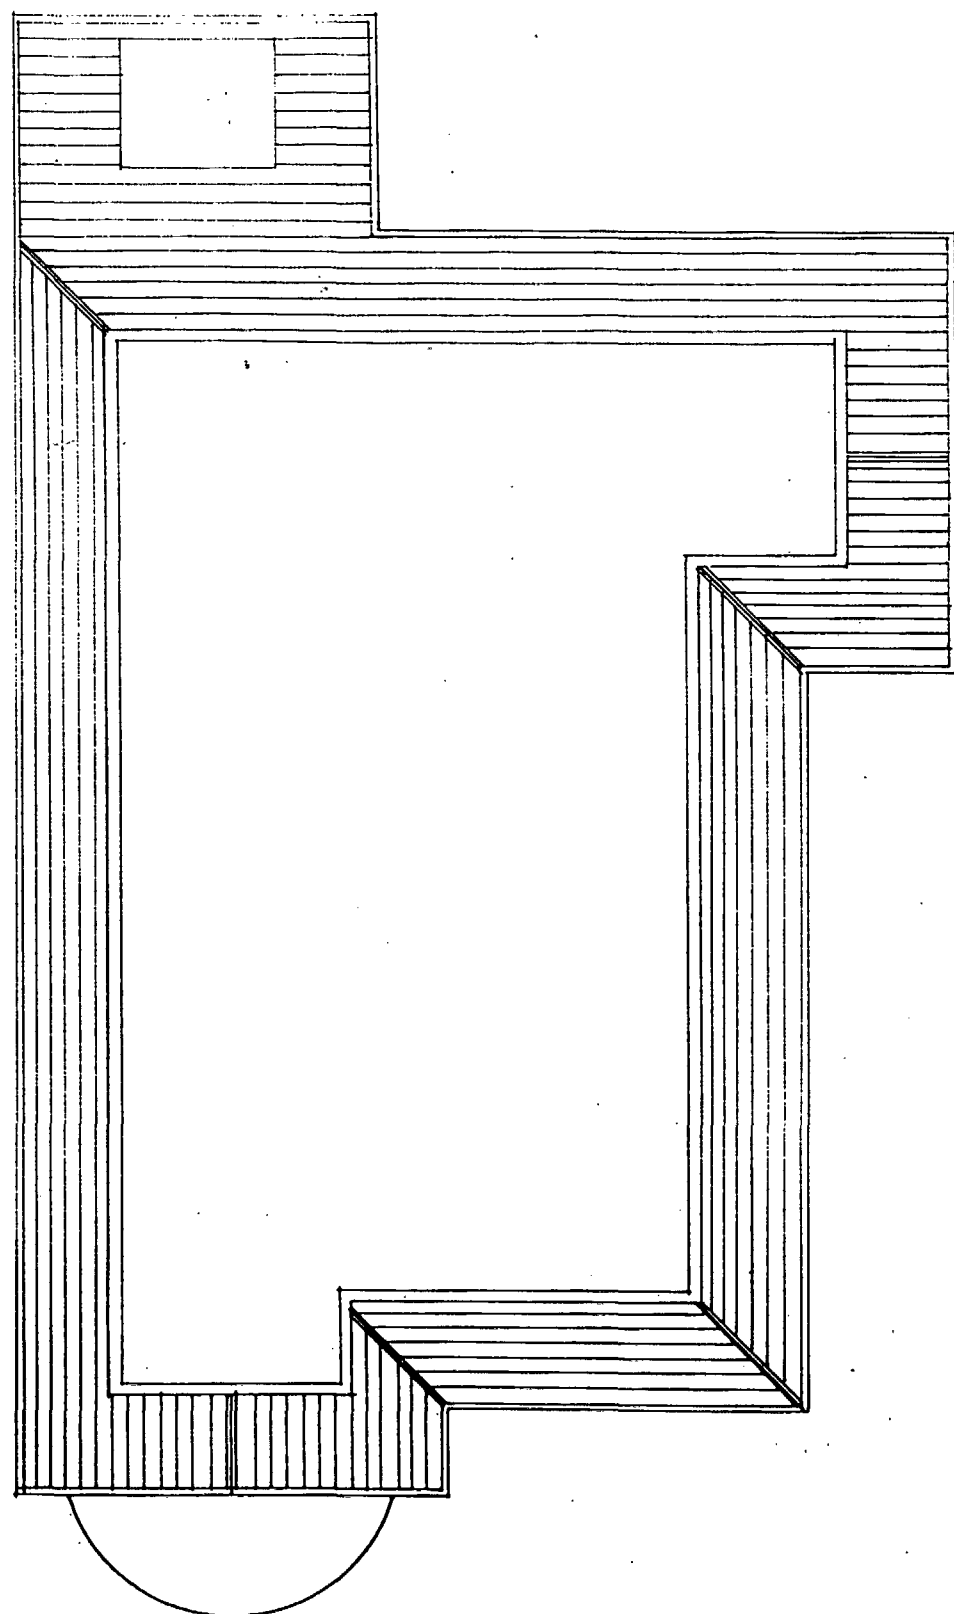

LOFT

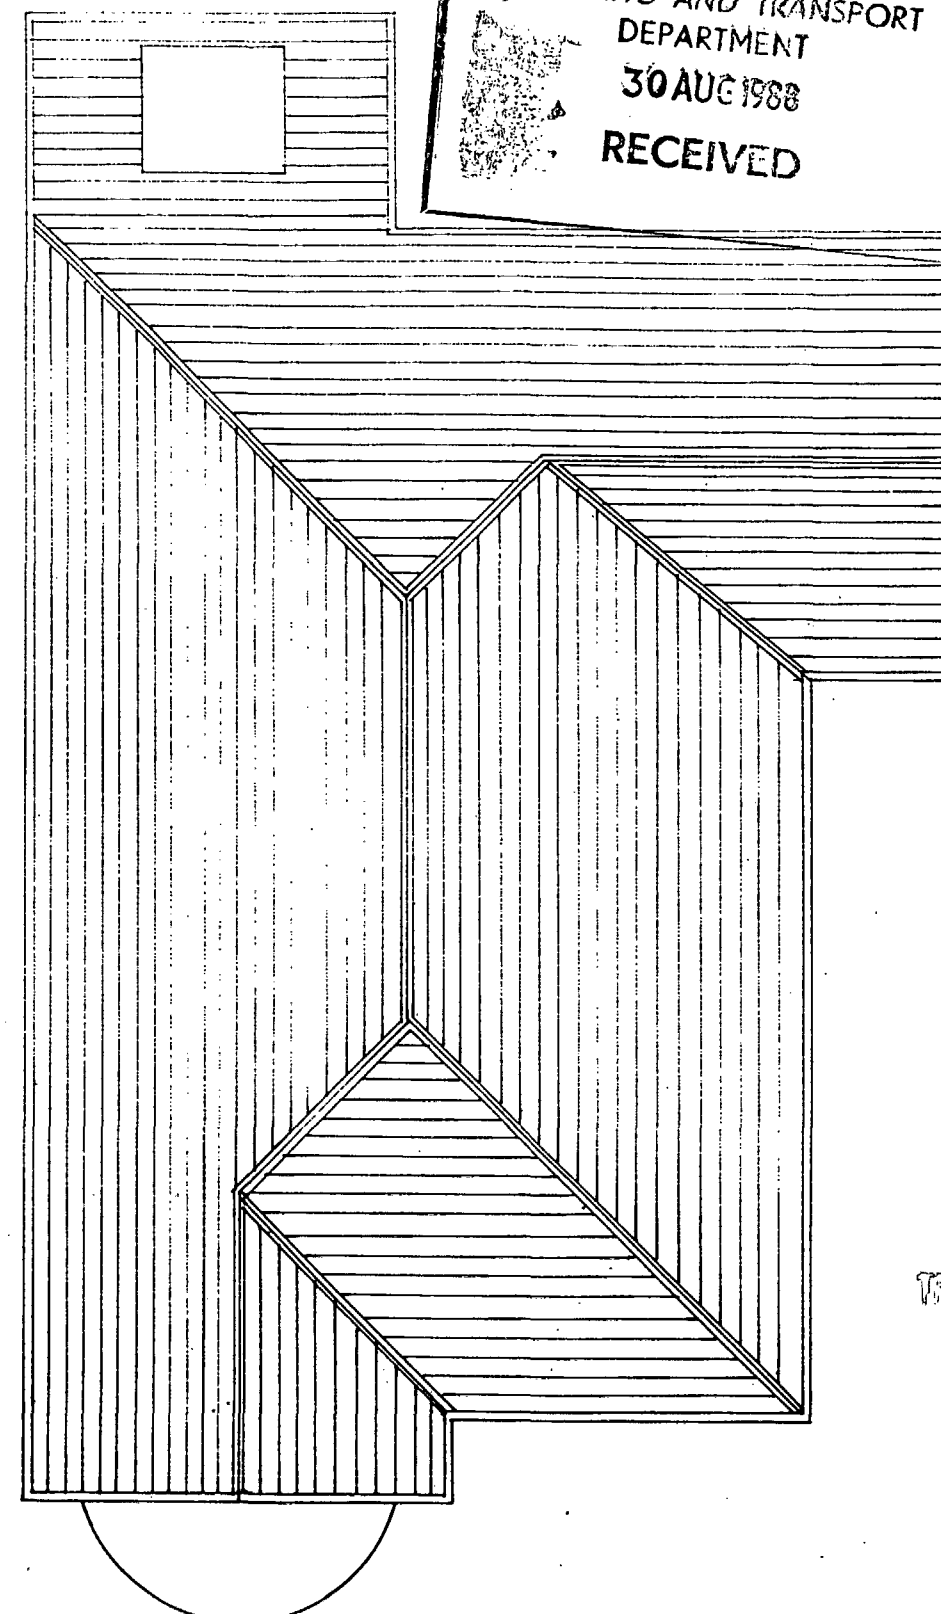

ROOF PLAN

TP0004370

PROJECT
33 HOLLYCROFT AVE
Description
EXISTING PLANS



scale 1:100
dwg no 8854/02

KKM ARCHITECTS

69 Loudoun Road
London NW8 3ZB 8122

Do Not Scale
Planning Dwg Only
Subject to Approval

REAR GARDEN

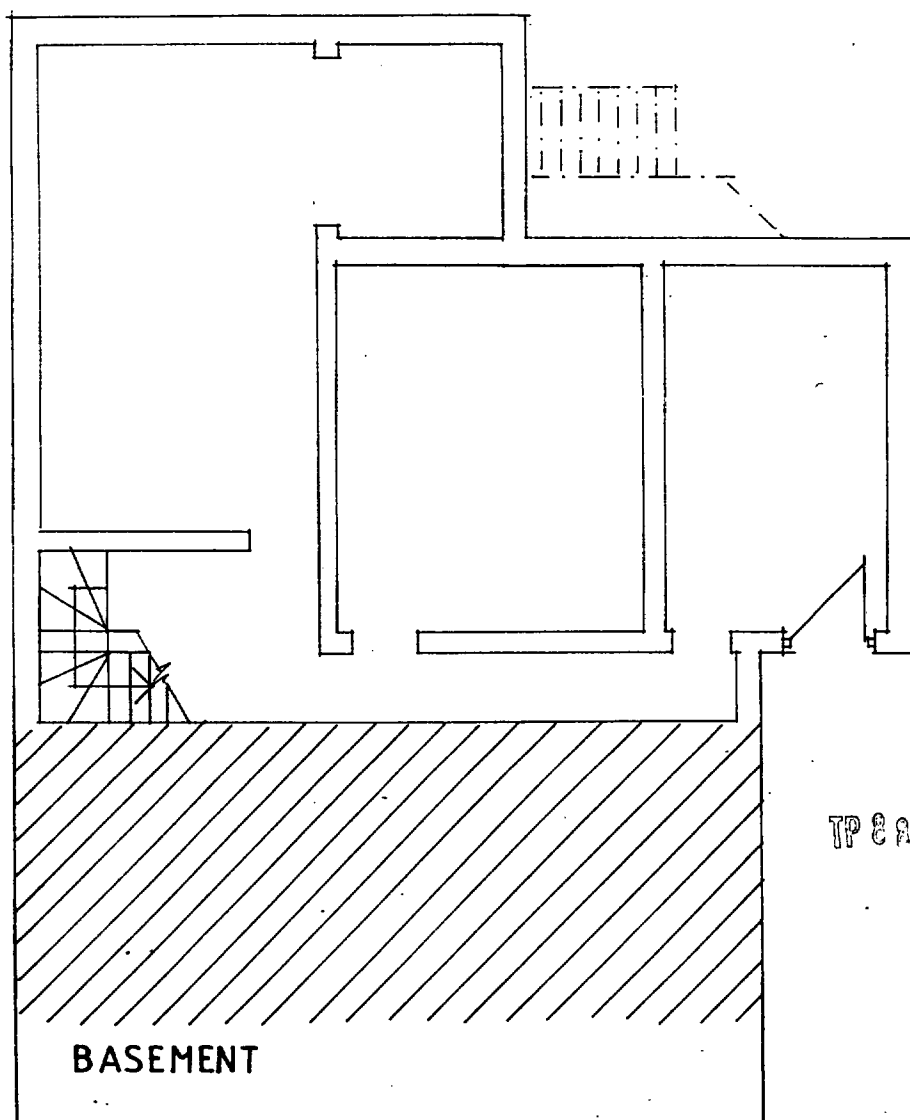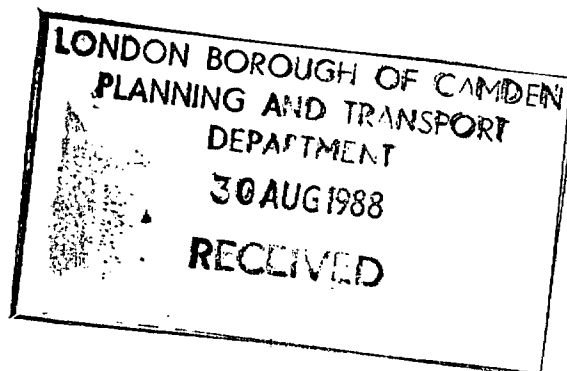

PROJECT
33 HOLLYCROFT AVENUE


scale 1:100
dwg no 8854/03

Description
EXISTING PLANS

KKM ARCHITECTS

69 Loudoun Road
London NW8 328 8122

Do Not Scale
Planning Dwgs Only
Subject to Approval

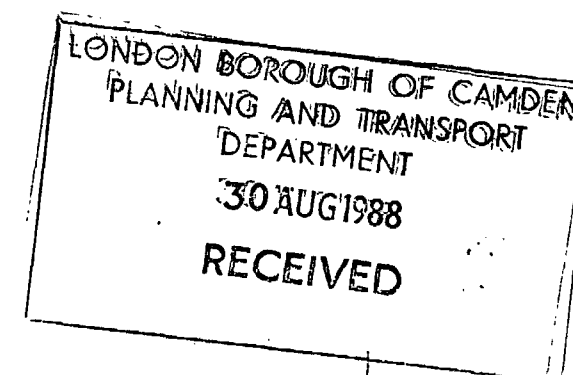

TP8804370

FRONT ELEVATION

PROJECT
33 HOLLYCROFT AVENUE



Description
EXISTING ELEVATION

scale	date	dwg no
1:100	888	8854/04

KKM ARCHITECTS

69 Loudoun Road
London NW8 328 8122

Do Not Scale
Planning Dwgs Only
Subject to Approval

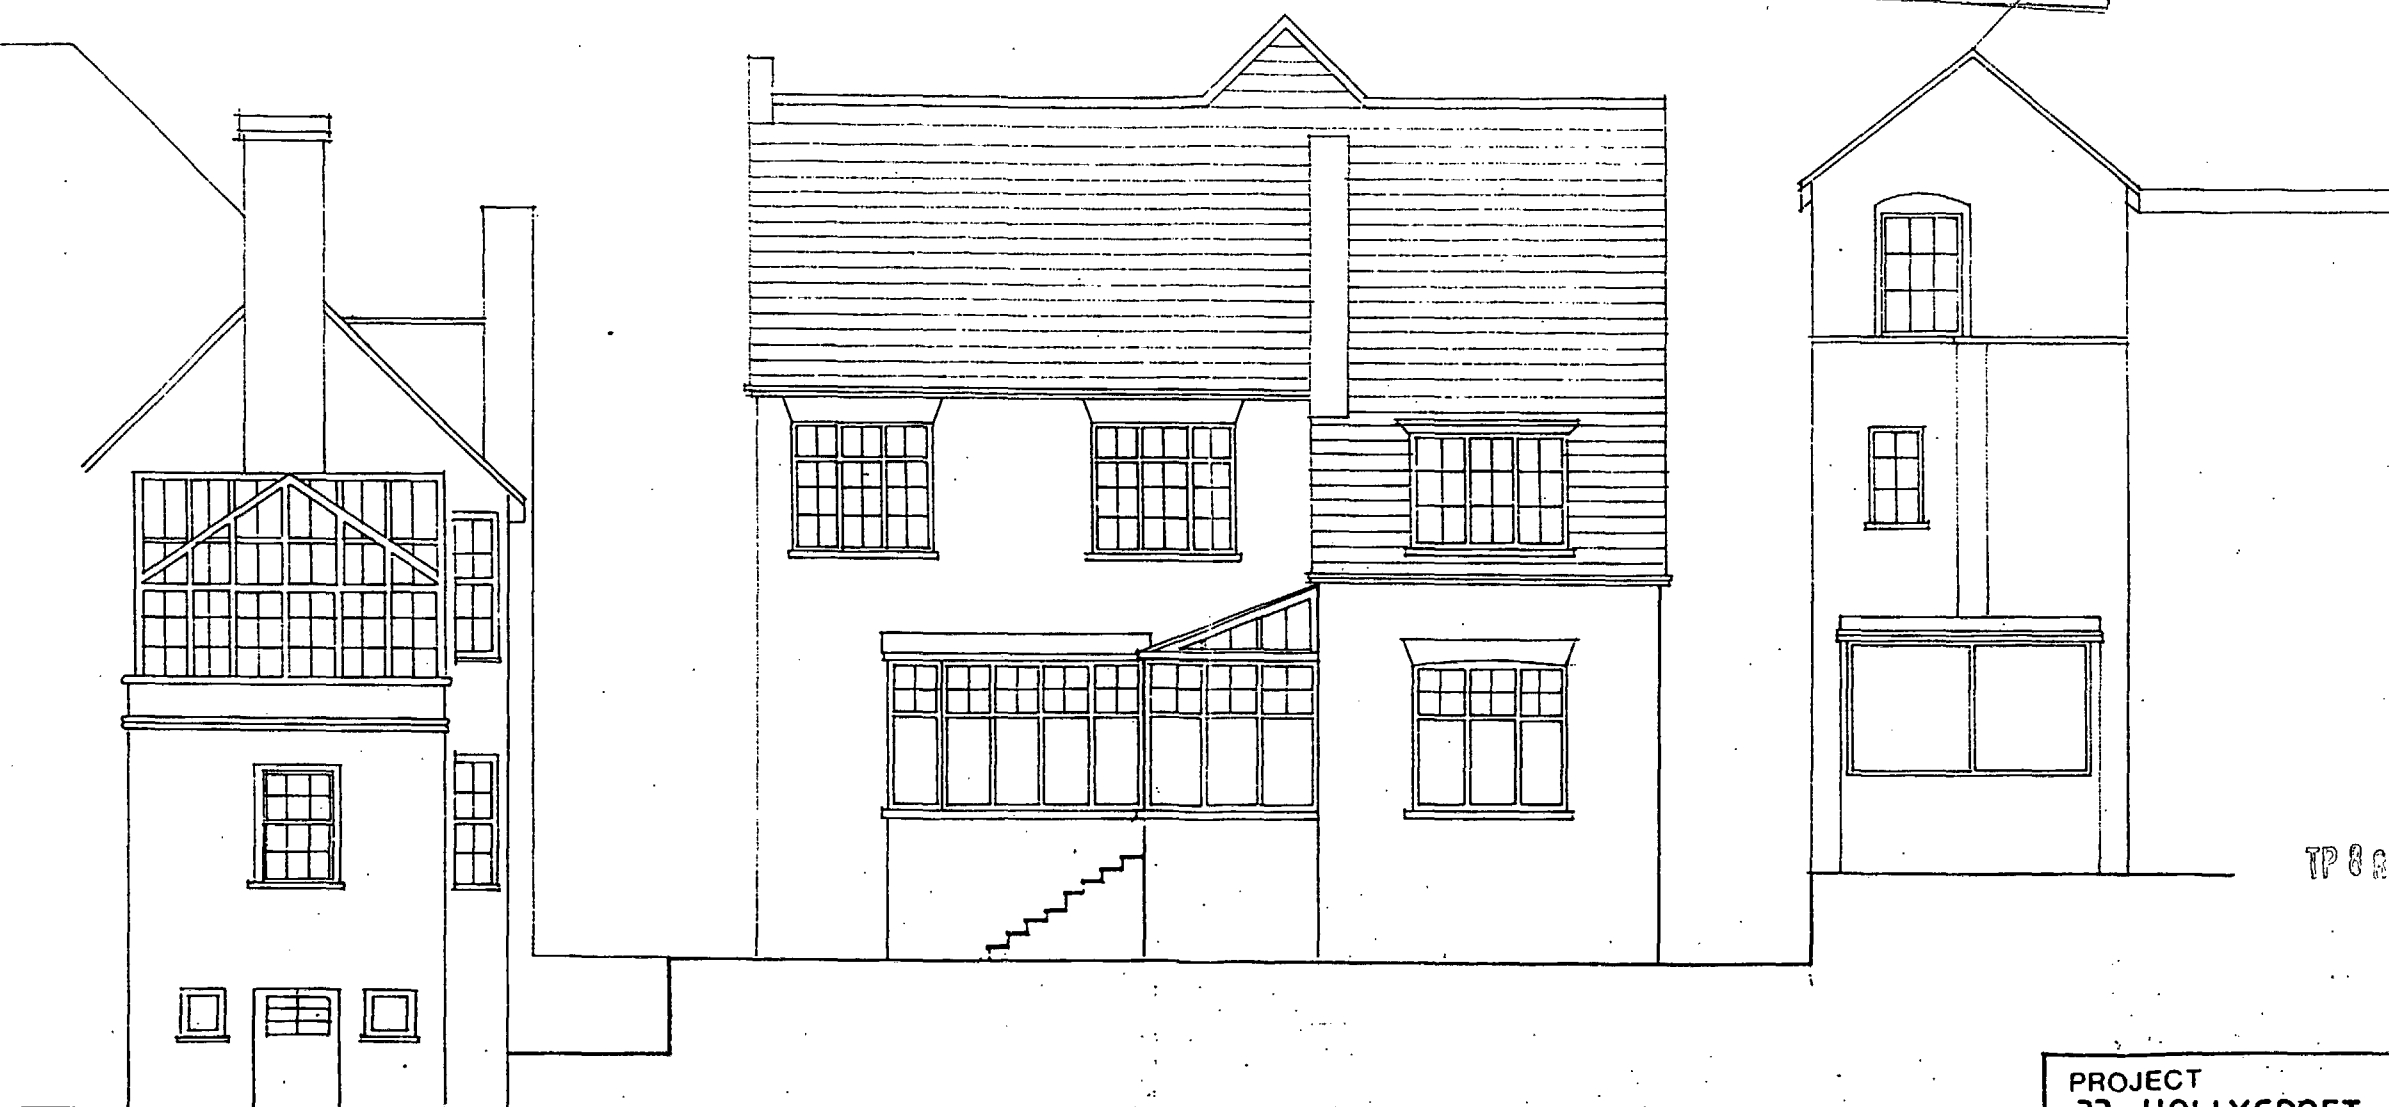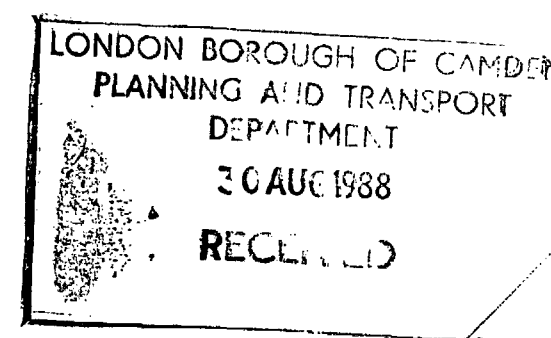

TP8804370

REAR ELEVATION

PROJECT
33 HOLLYCROFT AVENUE.


Description
EXISTING ELEVATION

scale 1:100 date 888 dwg no 8854/05


KKM ARCHITECTS

69 Loudoun Road
London NW8 328 8122

Do Not Scale
Planning Dwgs Only
Subject to Approval

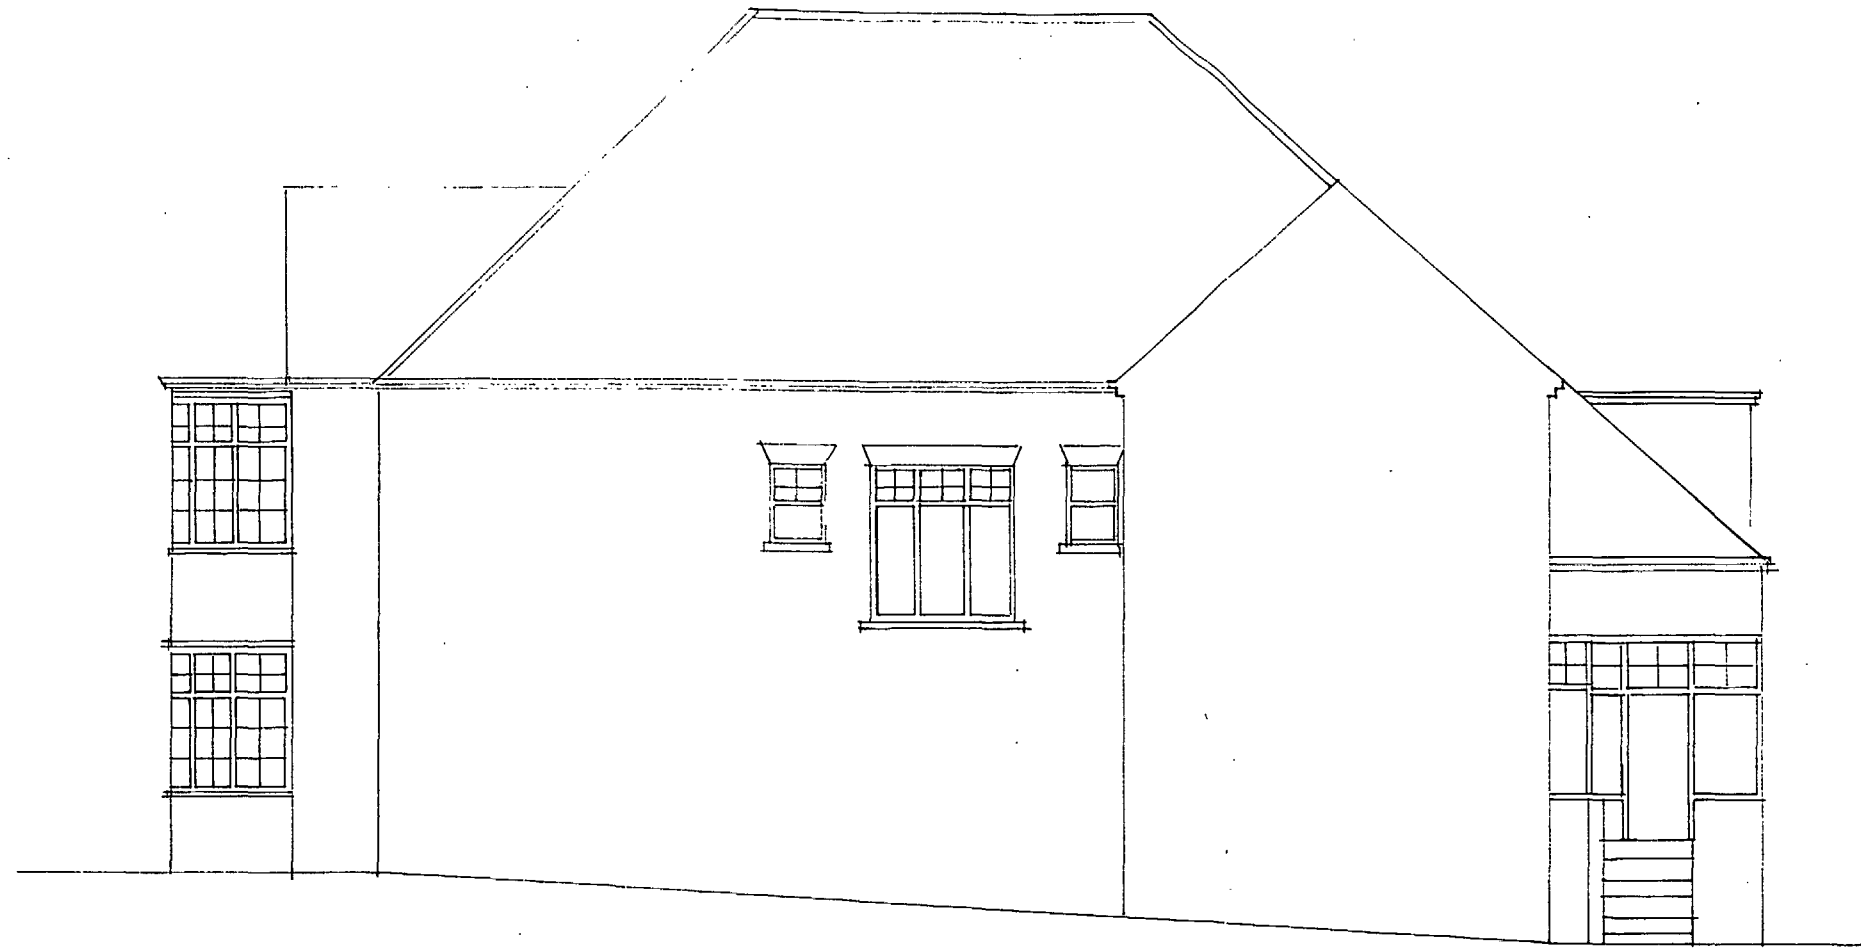

EAST SIDE ELEVATION

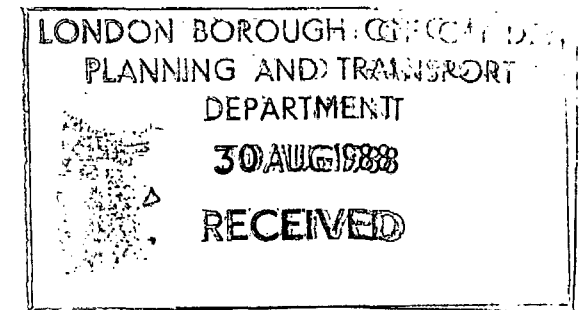

TP8804370



WEST SIDE ELEVATION

PROJECT
33 HOLLYCROFT AVE.

Description
EXISTING ELEVATIONS


scale 1:100 date 888 dwg no 8854/06

KKM ARCHITECTS

69 Loudoun Road
London NW8 328 8122




LOCATION PLAN 1:1250

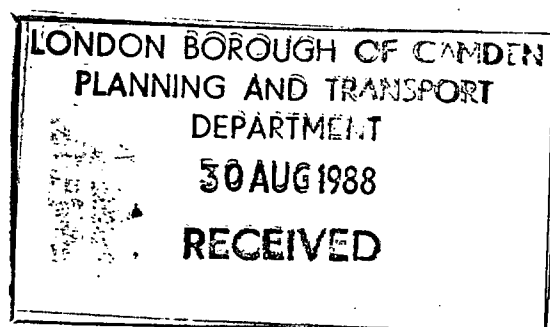

TP 8804370


33 HOLLYCROFT AVE
DWG. NO 8854/07

Do Not Scale
Planning Dwg Only
Subject to Approval

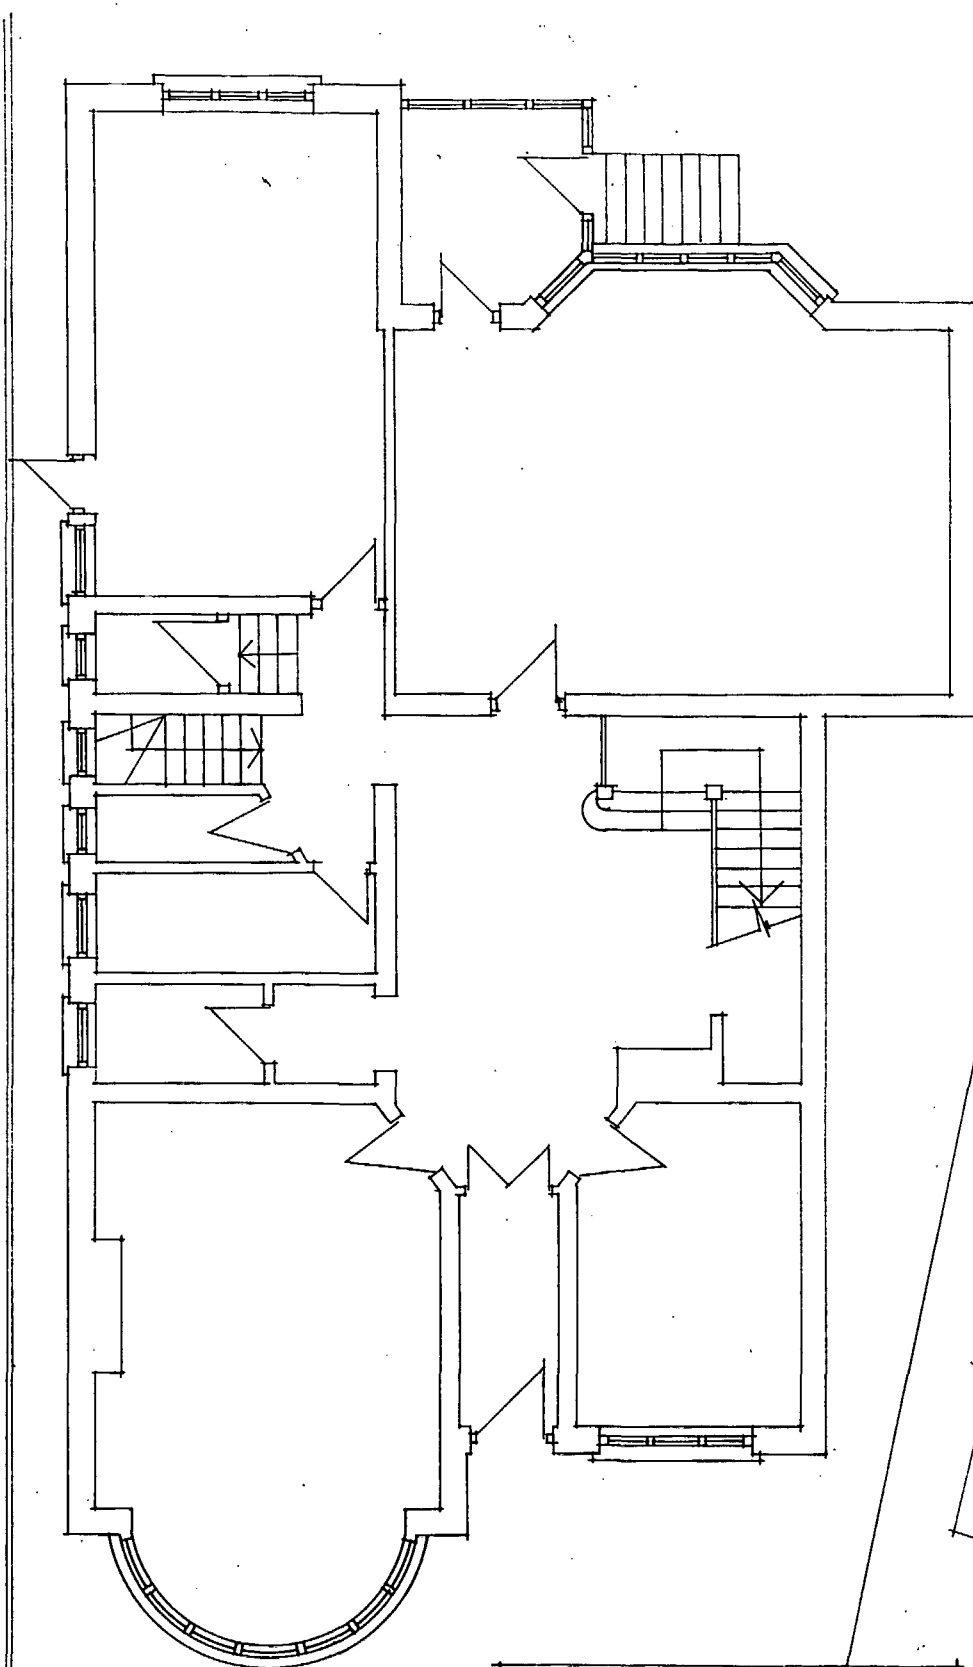


GROUND FLOOR

FOR PROPOSED GARAGE AT
FRONT SEE DWG. NO 8854/12

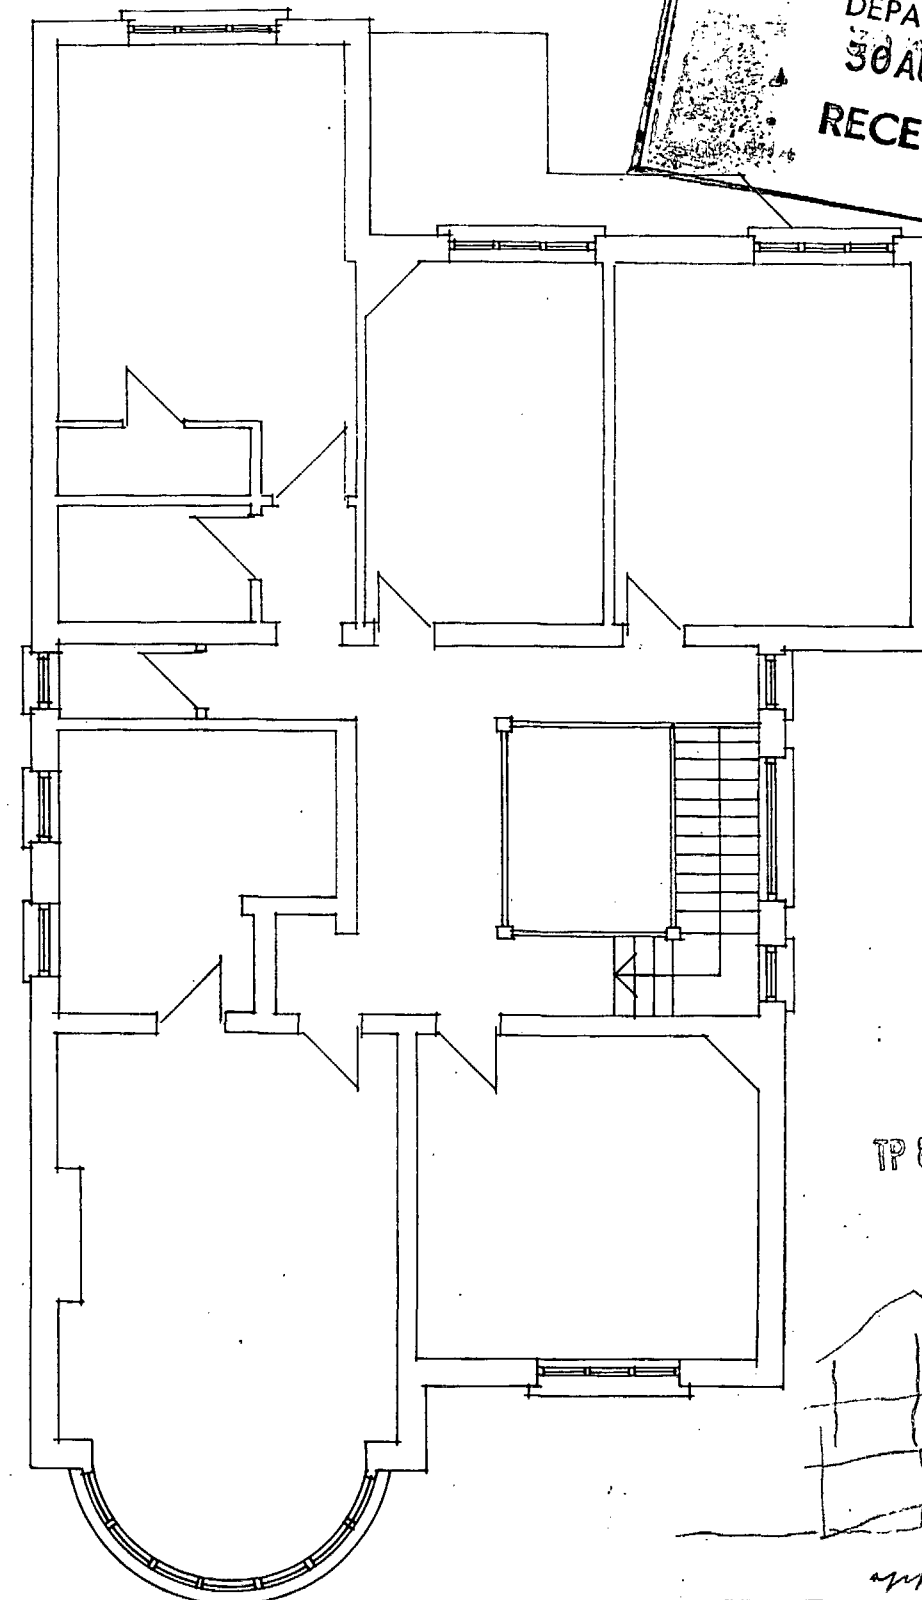

FIRST FLOOR


TP88C4370

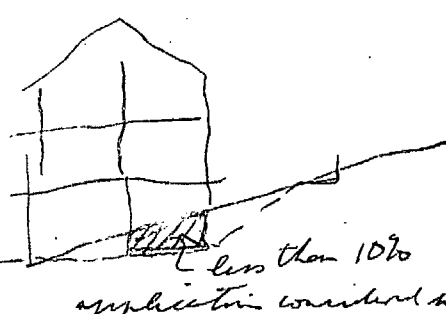


less than 10%
application would be submitted

PROJECT
33 HOLLYCROFT AVE
Description
PROPOSED PLANS
scale 1:100
dwg no 8854/10
KKM ARCHITECTS
6A Loudoun Road
London NW8 328 8122


Do Not Scale
Planning Dwg Only
Subject to Approval

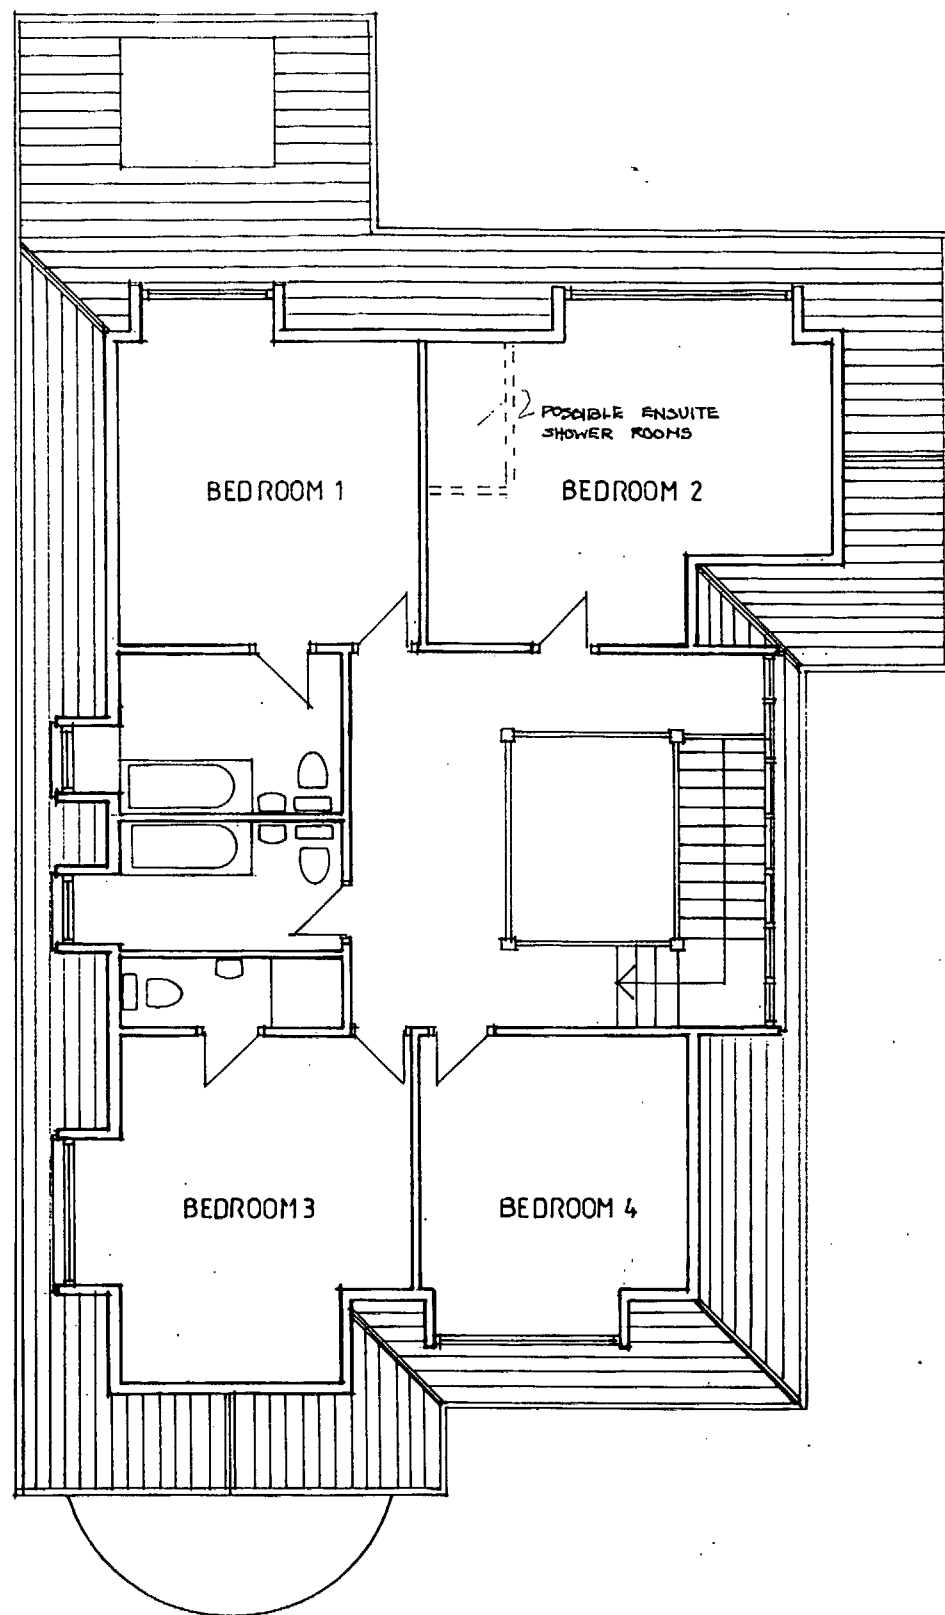

LOFT

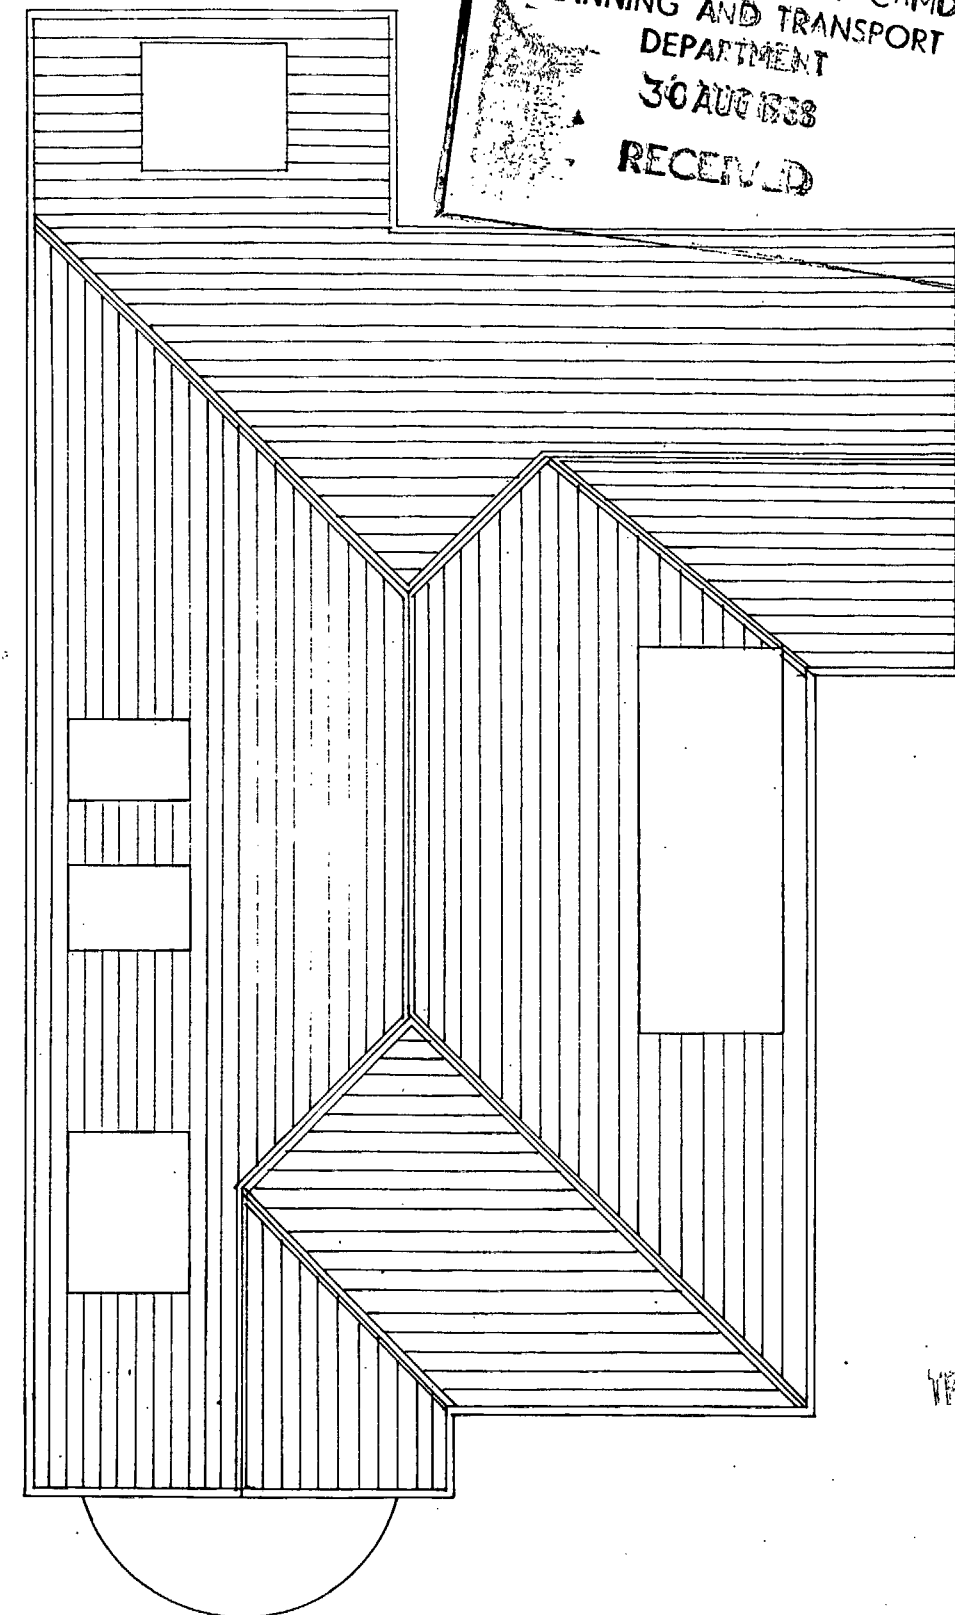

ROOF PLAN

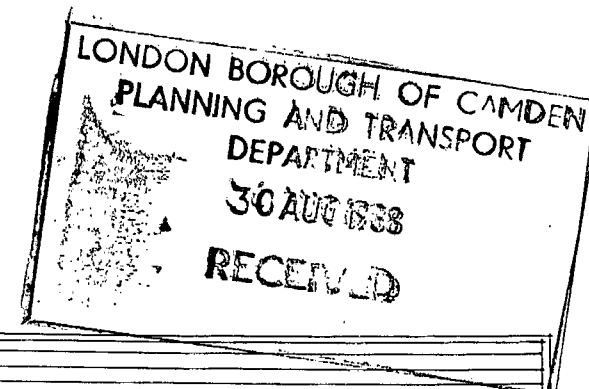

VP0204370

PROJECT
33 HOLLYCROFT AVE.
Description
PROPOSED PLANS

scale 1:100
dwg no. 8854/11

KKM ARCHITECTS

69 Loudoun Road
London NW8 328 8122

LONDON BOROUGH OF CROYDON
PLANNING AND TRANSPORT
DEPARTMENT
30 AUG 1988
RECEIVED

Do Not Scale
Planning Dwg
Subject to Approval

LONDON BOROUGH OF CROYDON
PLANNING AND TRANSPORT
DEPARTMENT
30 AUG 1988
RECEIVED

HOUSE

GARAGE

SECTION THROUGH GARAGE

GARAGE

BASEMENT

GROUND FLOOR
FRONT GARDEN

TREE TO BE REMOVED

10-5250 m²

65
2.5
32.5
130
16.25

3.45 x 15

PROJECT
33 HOLLYCROFT AVENUE

Description
PROPOSED PLANS, SECTION

scale 1:100 date 8.88 dwg no 8854/

KKM ARCHITECTS

69 Loudoun Road
London NW8 328 8122

Area	Dimensions	Area (m ²)
Garage	10-5250 m ²	10-5250
Garage	65 x 2.5	32.5
Garage	130 x 16.25	2112.5

75004370


PROJECT
33 HOLLYCROFT AVENUE

Description
PROPOSED PLANS, SECTION

KKM ARCHITECTS

69 Loudoun Road
London NW8 328 8122

Do Not Scale
Planning Dwgs Only
Subject to Approval

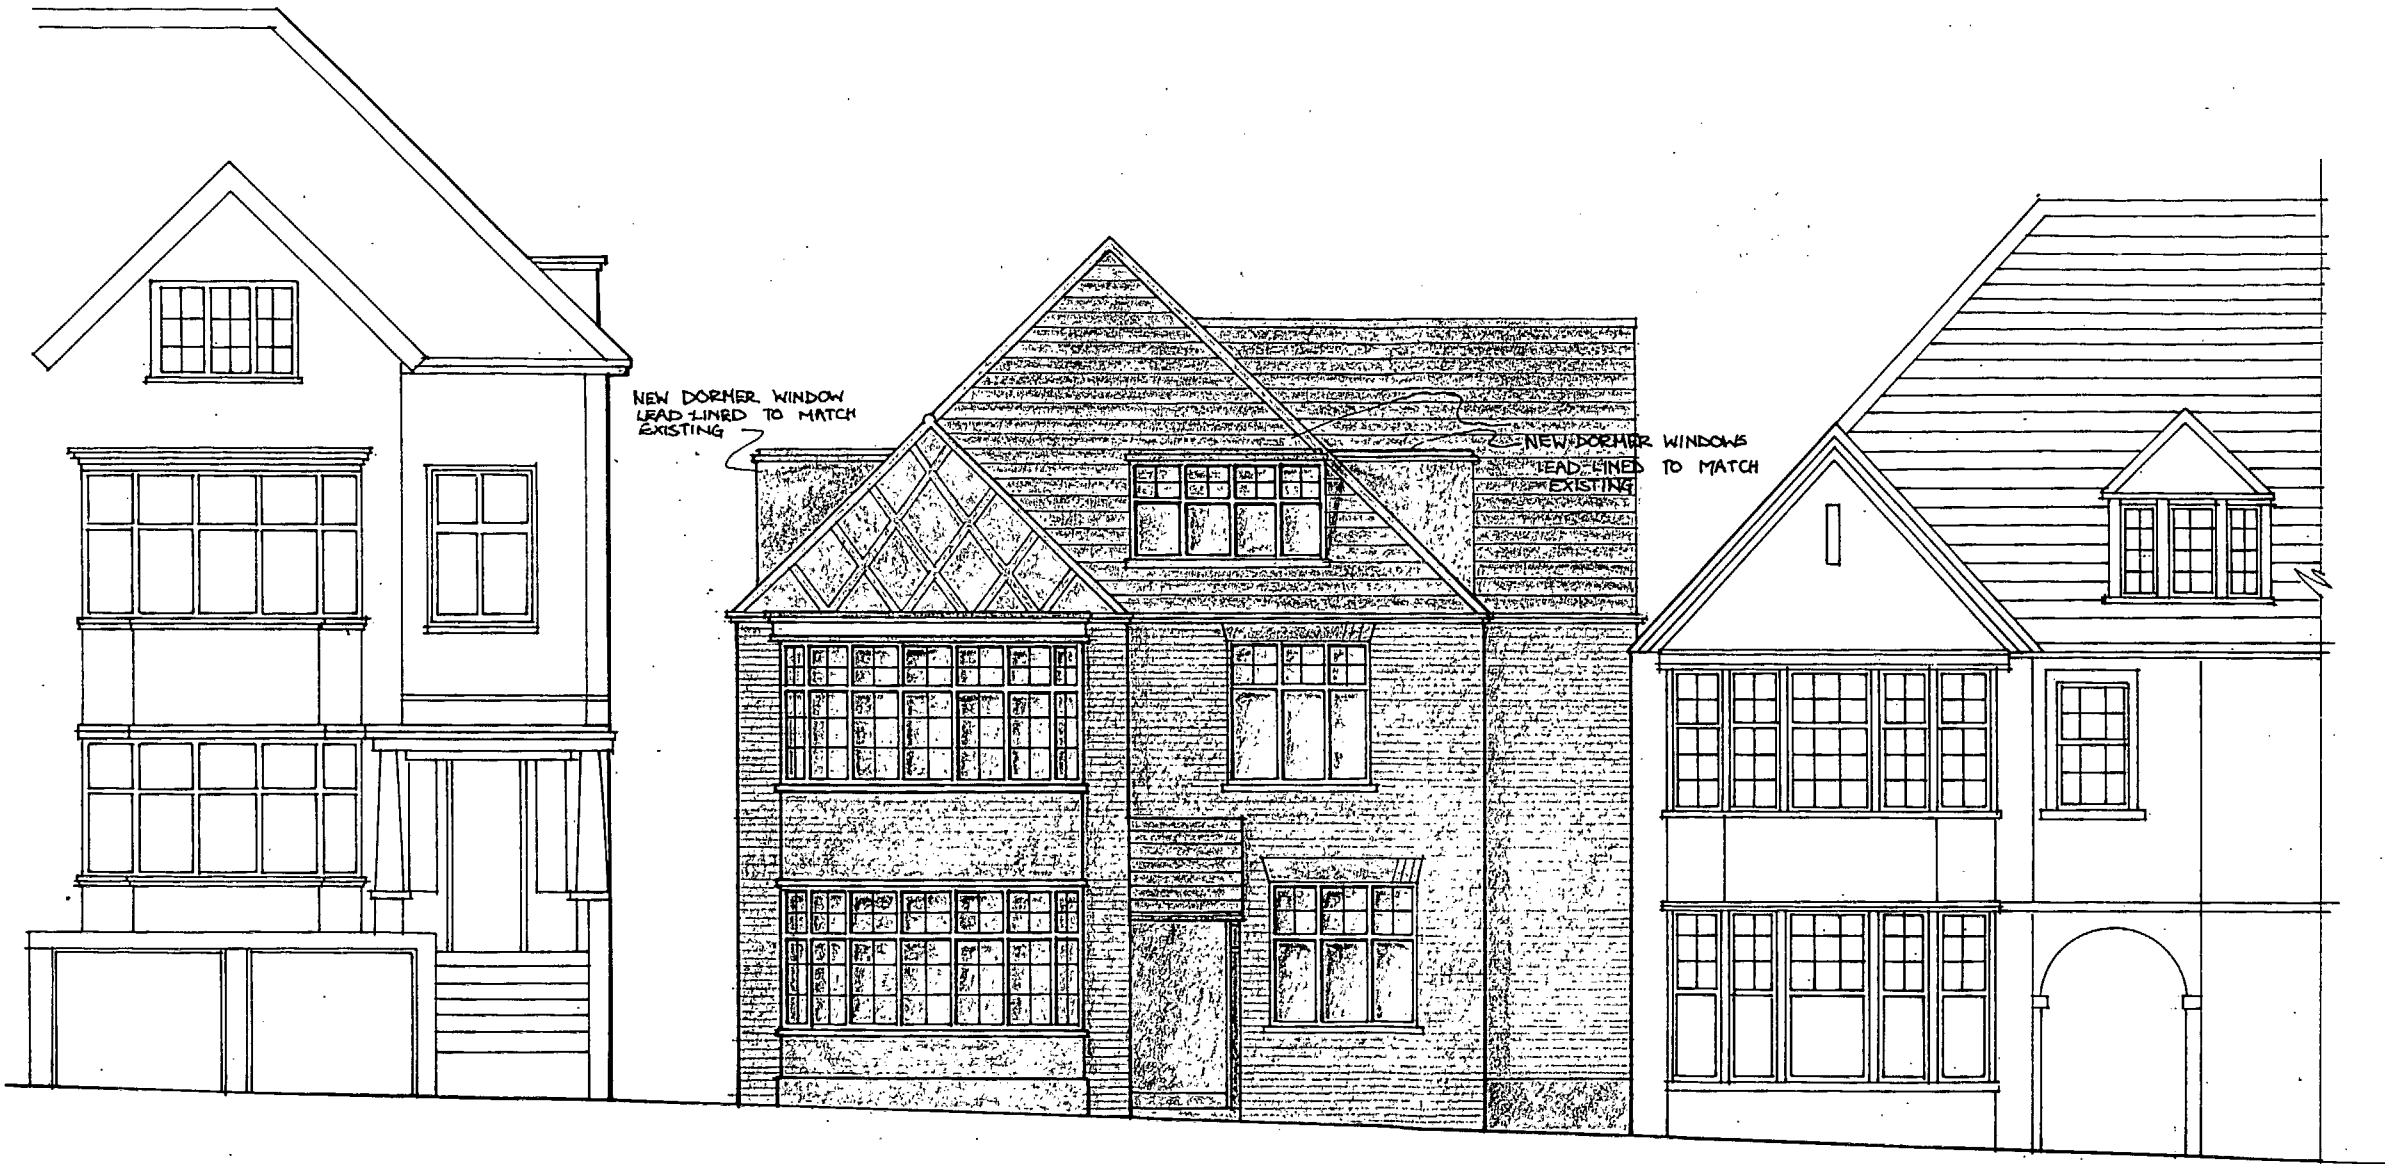

FOR PROPOSED GARAGE
SEE DWG. NO 8854/12

FRONT ELEVATION

LONDON BOROUGH OF CAMDEN
PLANNING AND TRANSPORT
DEPARTMENT
26 AUG 1988
RECEIVED

PROJECT
33 HOLLYCROFT AVENUE


Description
PROPOSED ELEVATION

scale date dwg no
1:100 888 8854/13

KKM ARCHITECTS

69 Loudoun Road
London NW8 328 8122

Do Not Scale
Planning Dwgs Only
Subject to Approval

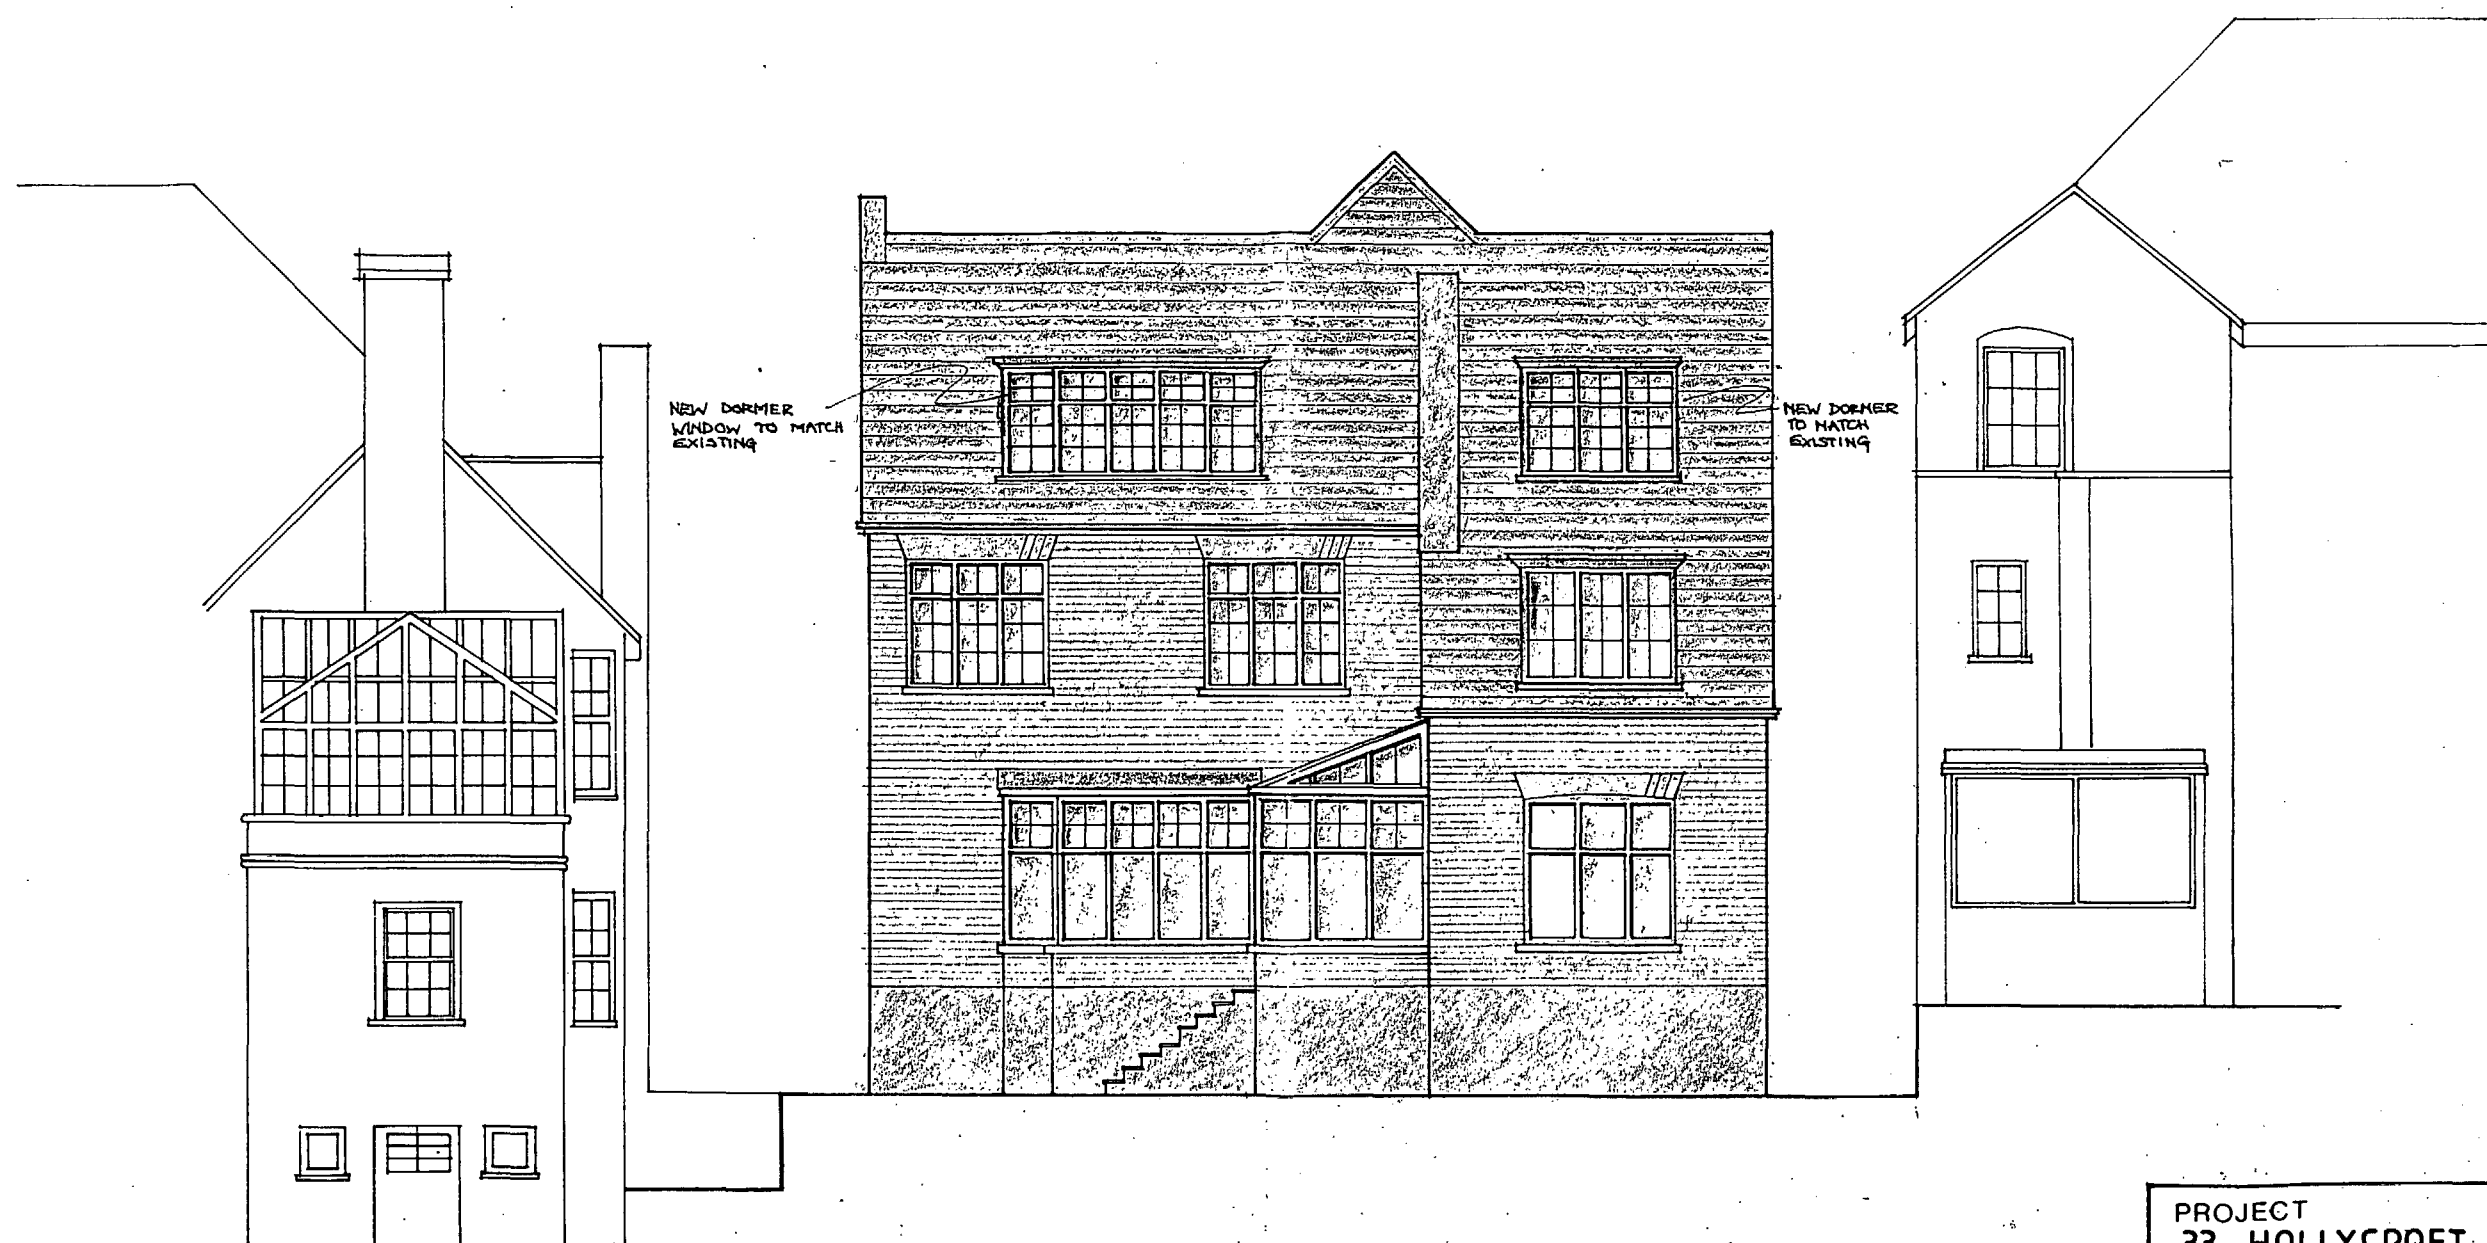

REAR ELEVATION

LONDON BOROUGH OF CAMDEN
PLANNING AND TRANSPORT
DEPARTMENT
26 AUG 2008
RECEIVED

PROJECT
33 HOLLYCROFT AVENUE.

Description
PROPOSED ELEVATION

scale
1:100


date
8/88

dwg no
8854/14

KKM ARCHITECTS

69 Loudoun Road
London NW8 328 8122

Do Not Scale
Planning Dwgs Only
Subject to Approval

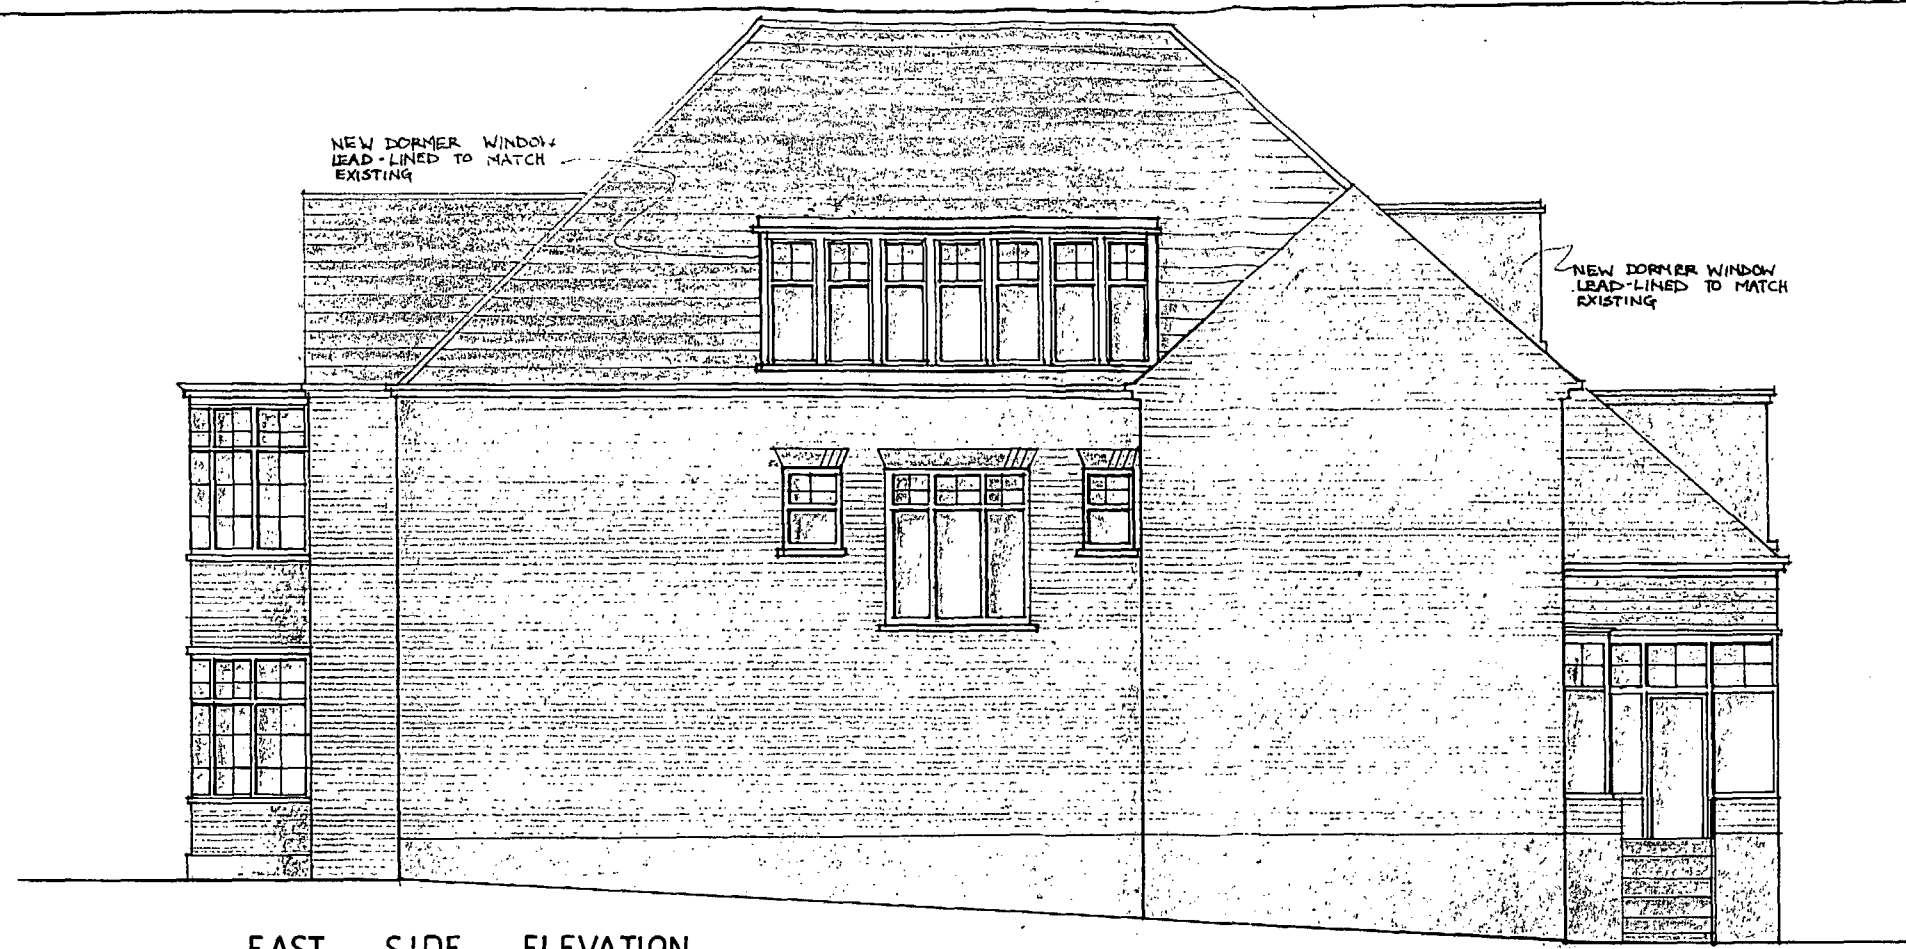

EAST SIDE ELEVATION



WEST SIDE ELEVATION

FOR PROPOSED GARAGE
SEE DWG. NO 8854/12

LONDON BOROUGH OF CAMDEN
PLANNING AND TRANSPORT
DEPARTMENT
26.11.15
RECEIVED

PROJECT
33 HOLLYCROFT AVE.


Description
PROPOSED ELEVATIONS

scale 1:100 date 888 dwg no 8854/15


KKM ARCHITECTS

69 Loudoun Road
London NW8 328 8122


Do Not Scale
Planning Dwgs Only
Subject to Approval

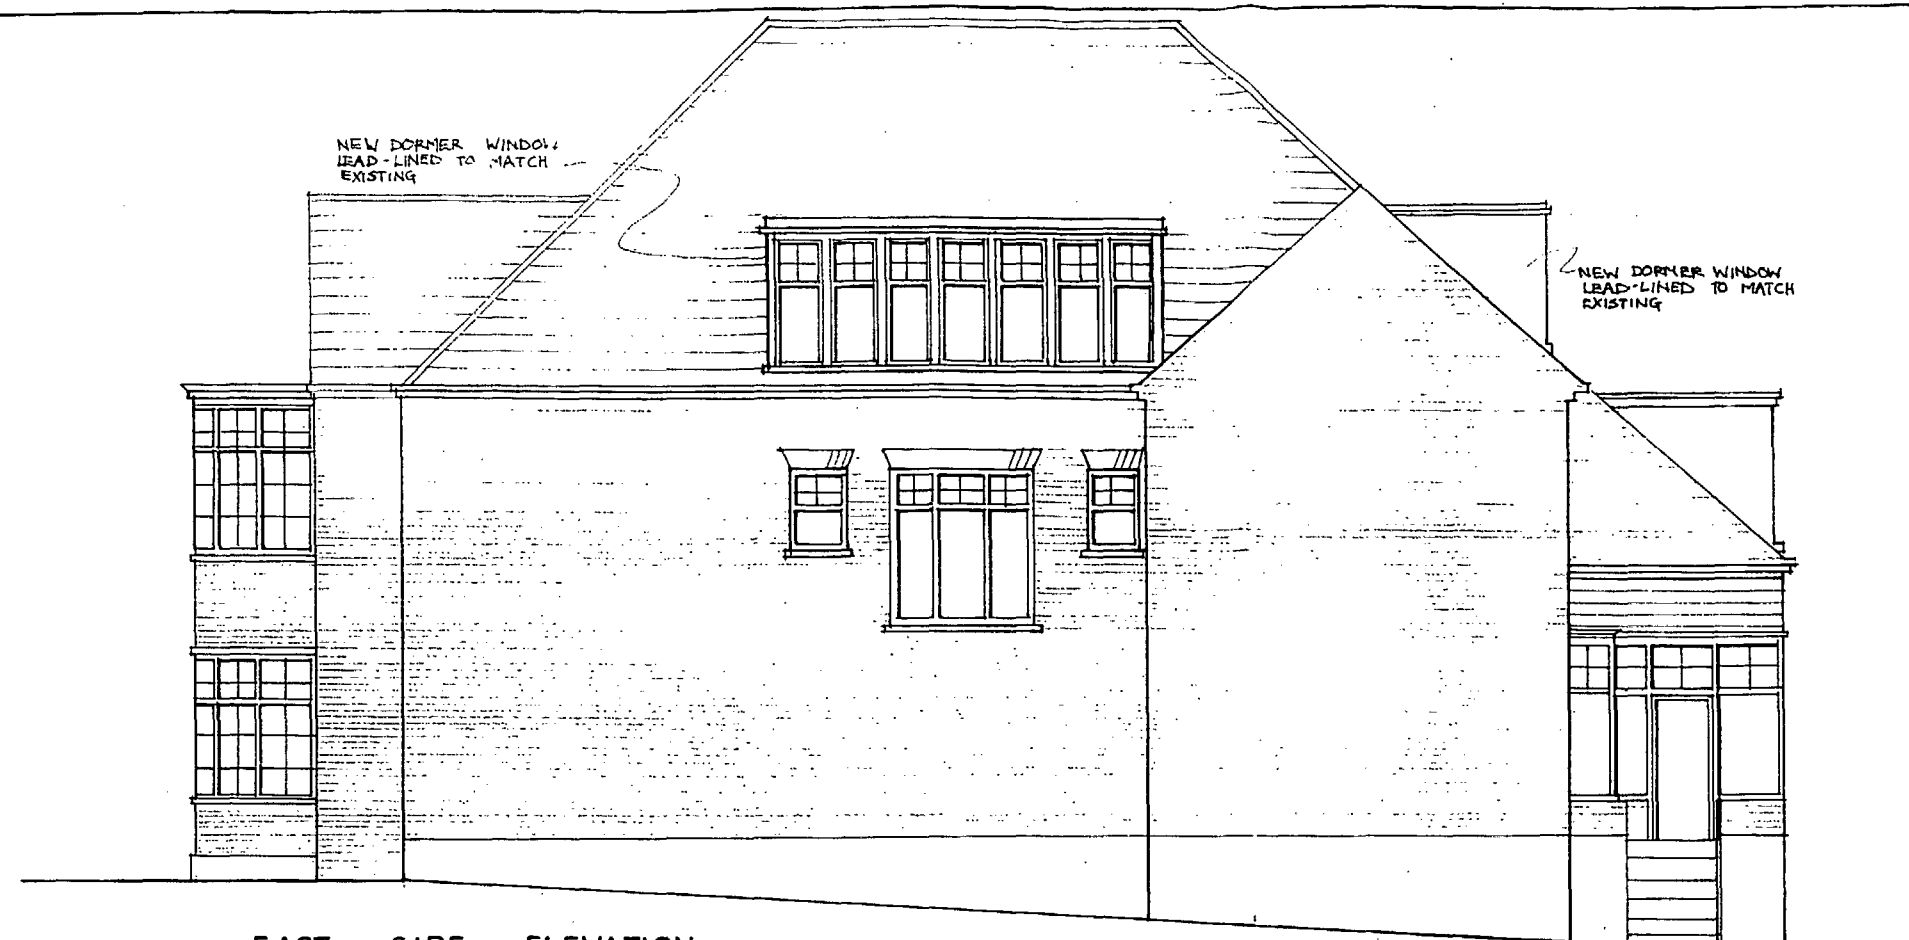

EAST SIDE ELEVATION

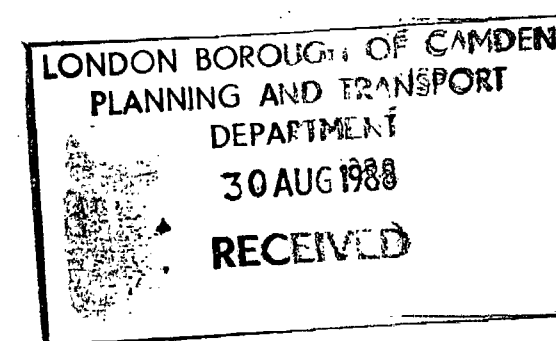

TP8804370

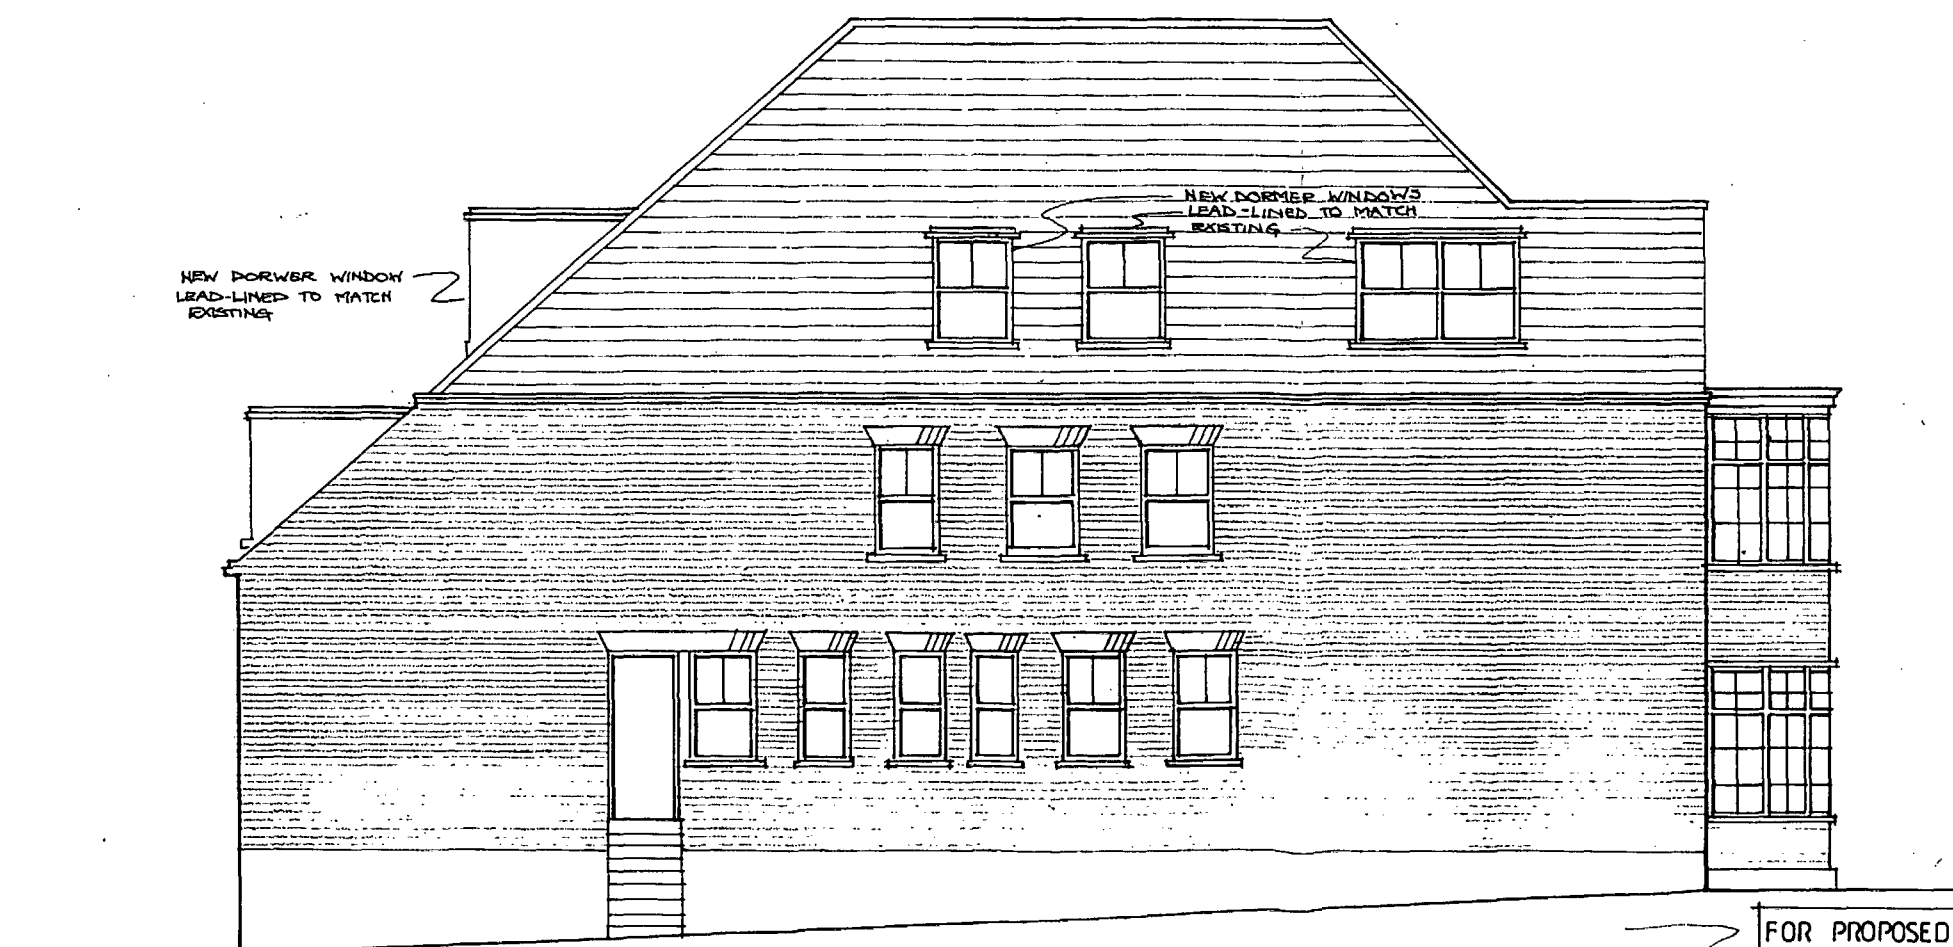

WEST SIDE ELEVATION

FOR PROPOSED GARAGE
SEE DWG. NO 8854/12

PROJECT
33 HOLLYCROFT AVE.
Description
PROPOSED ELEVATIONS

scale 1:100 date 888 dwg no 8854/16

KKM ARCHITECTS

69 Loudoun Road
London NW8 328 8122