





ROOF LINE OF ORIGINAL
(AND STILL PART EXISTING)
LARGE SHED BUILDING

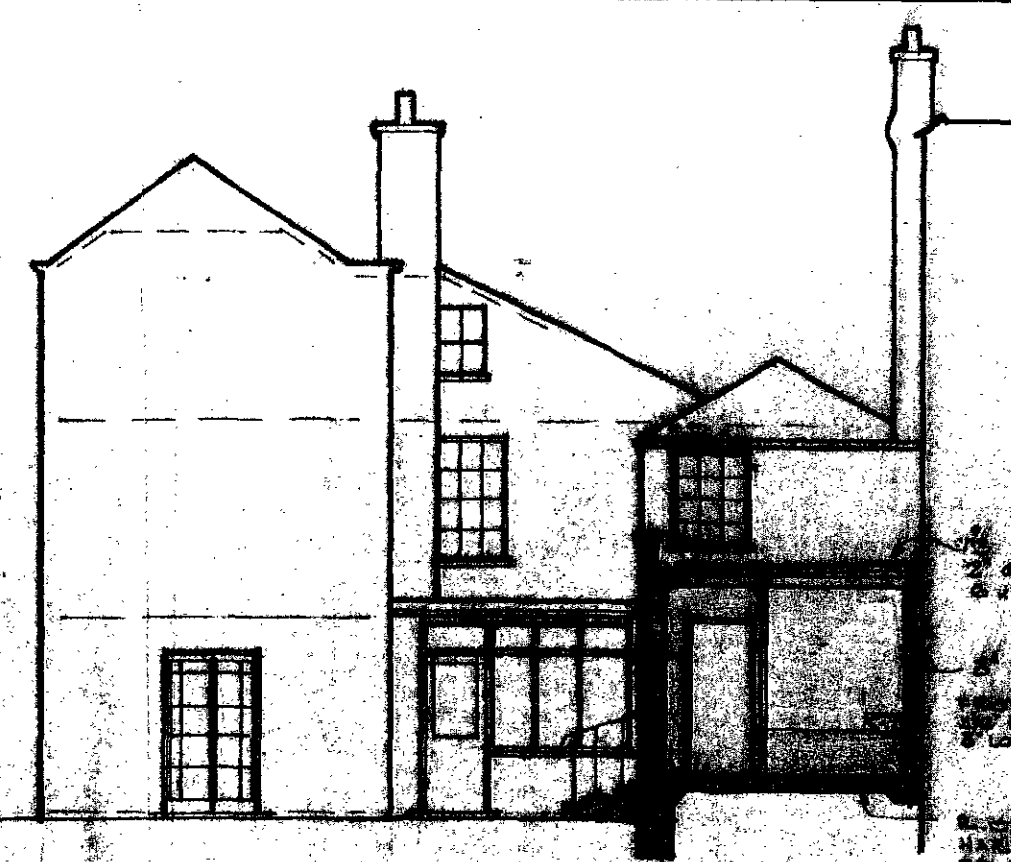

SIDE ELEVATION / SECTION B-B


FRONT ELEVATION (AT LINE A-A)

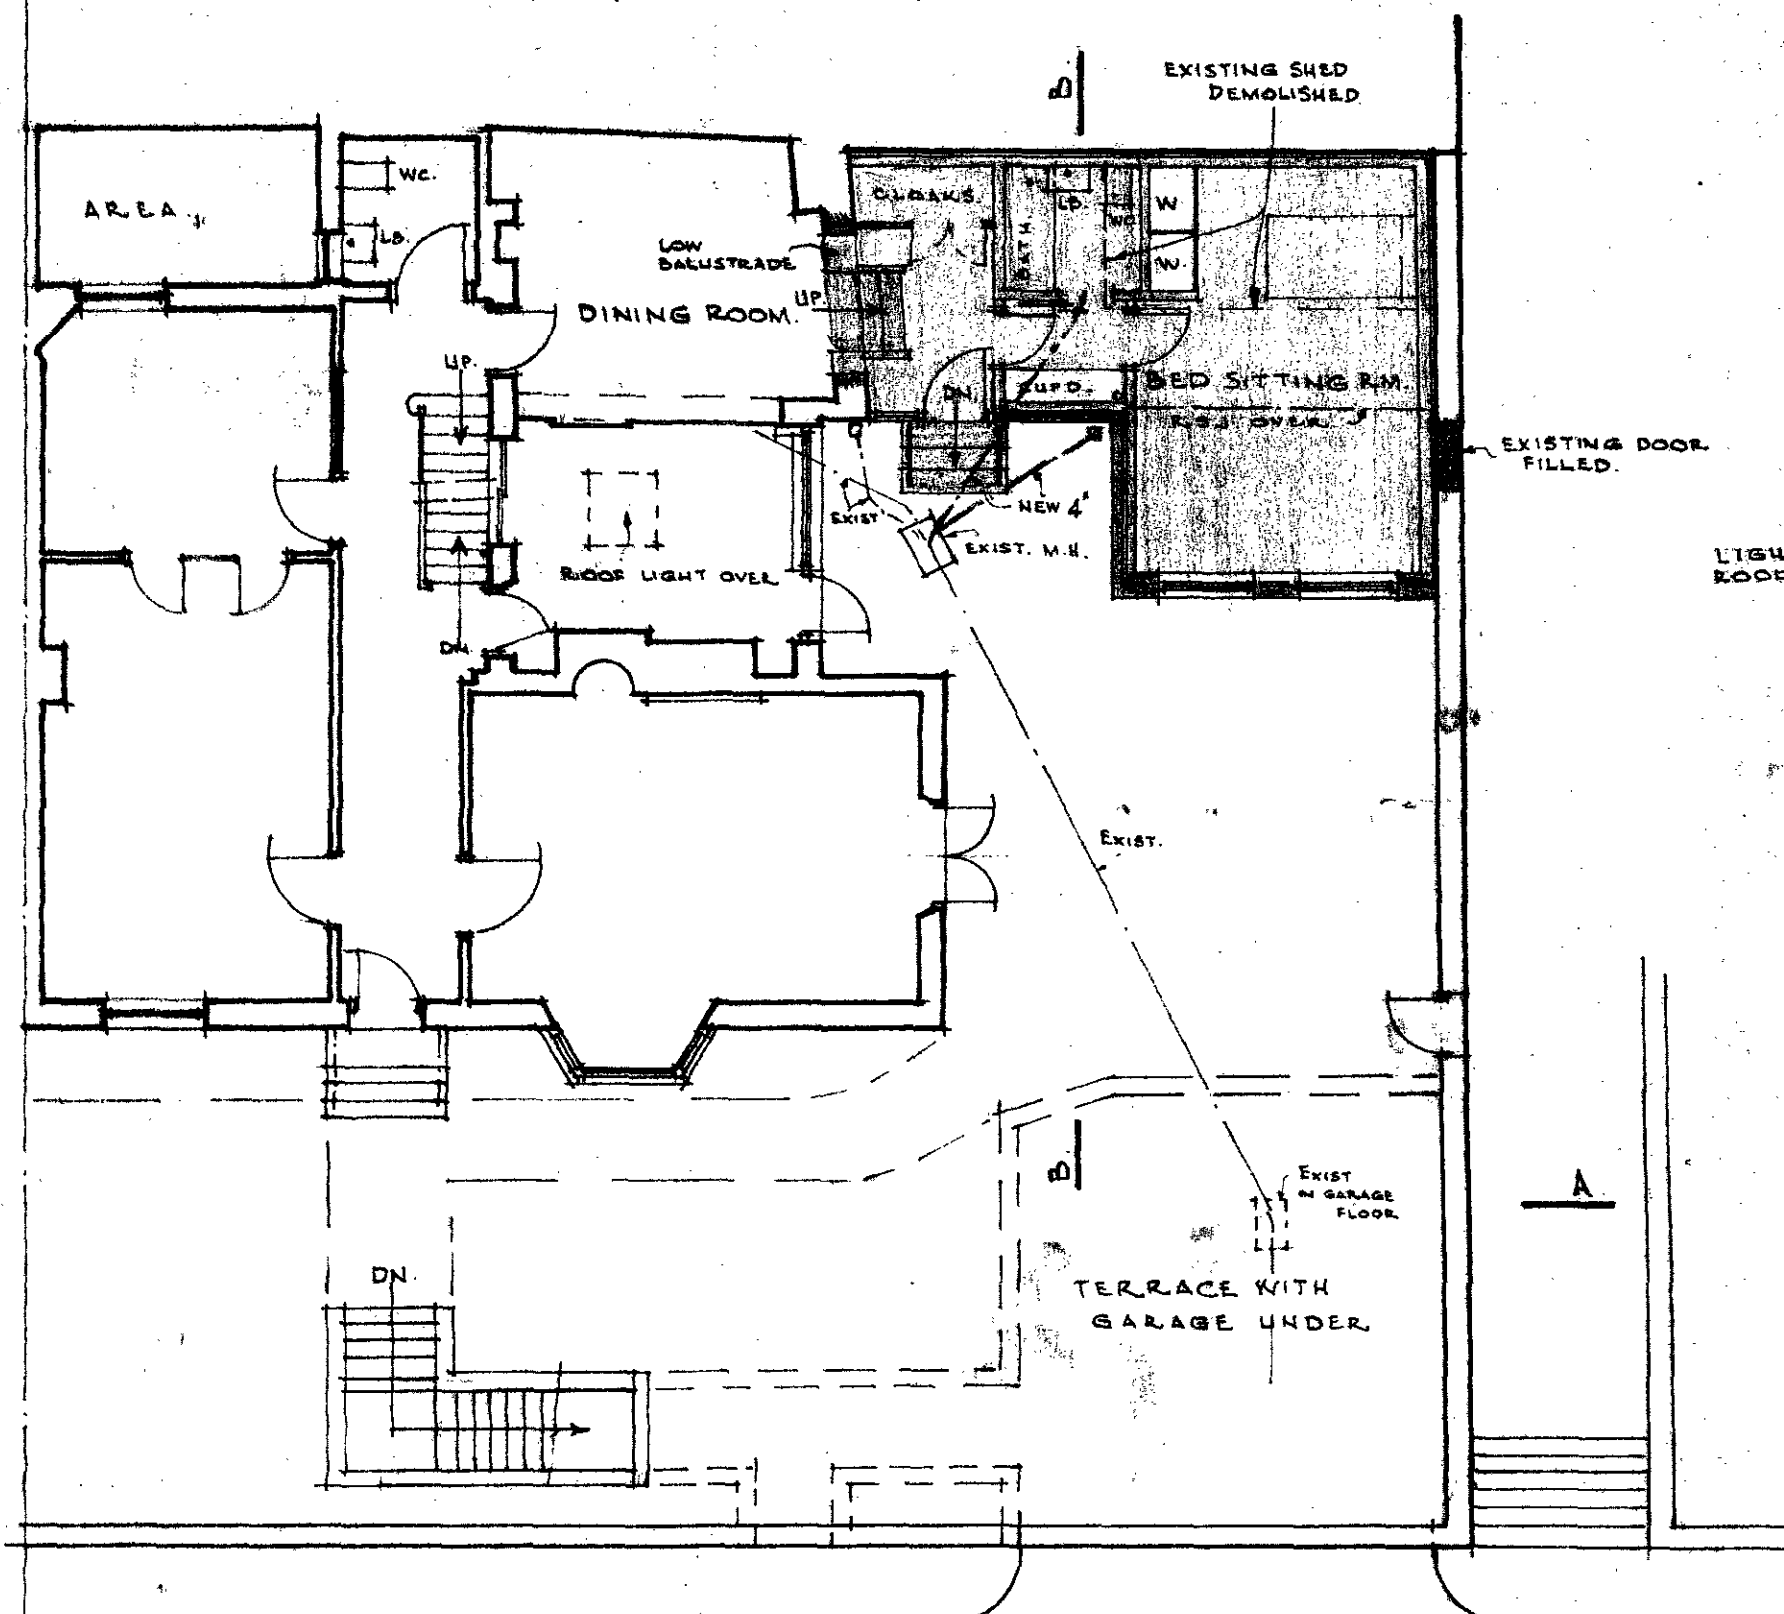


GROUND FLOOR PLAN

THE MOUNT


CURB LINE

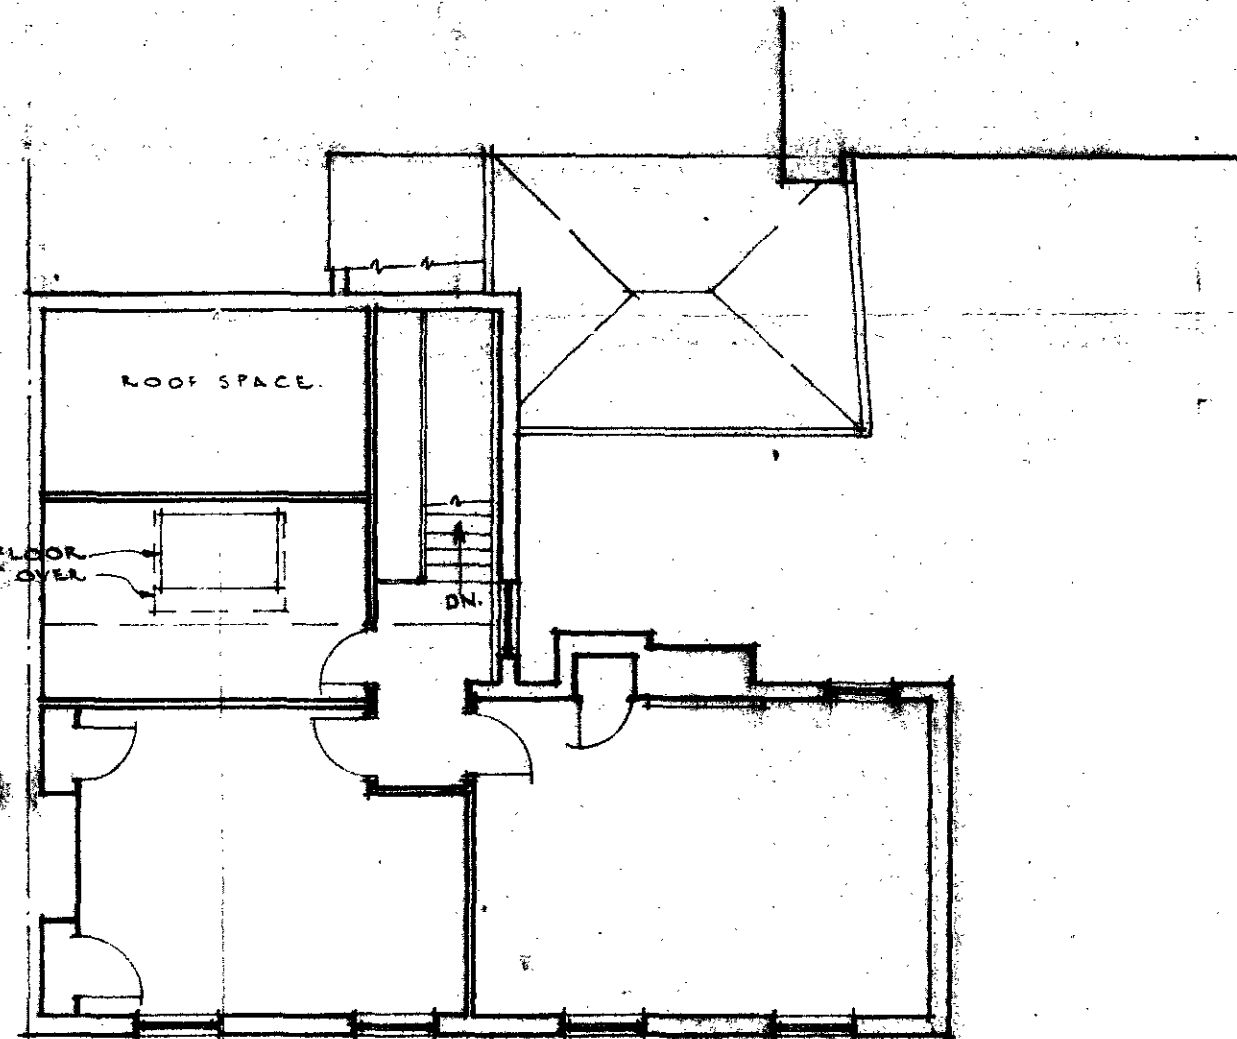

SECOND FLOOR

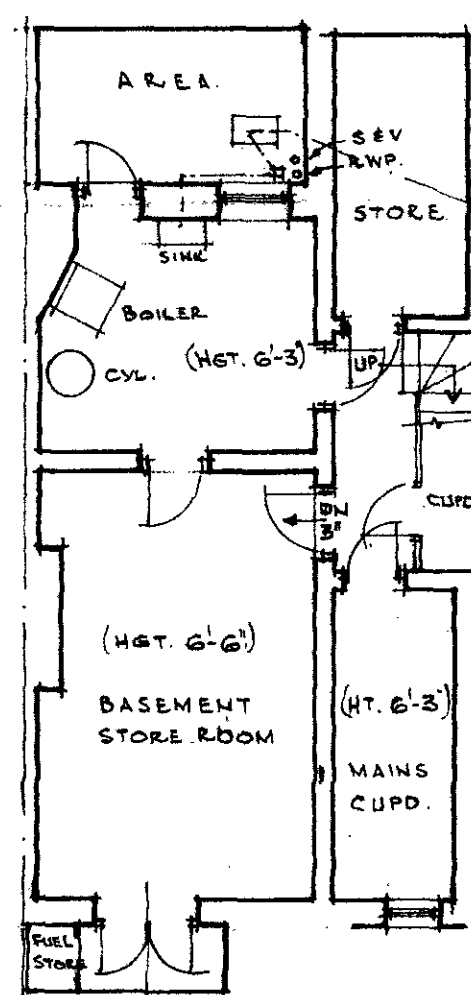

BASEMENT

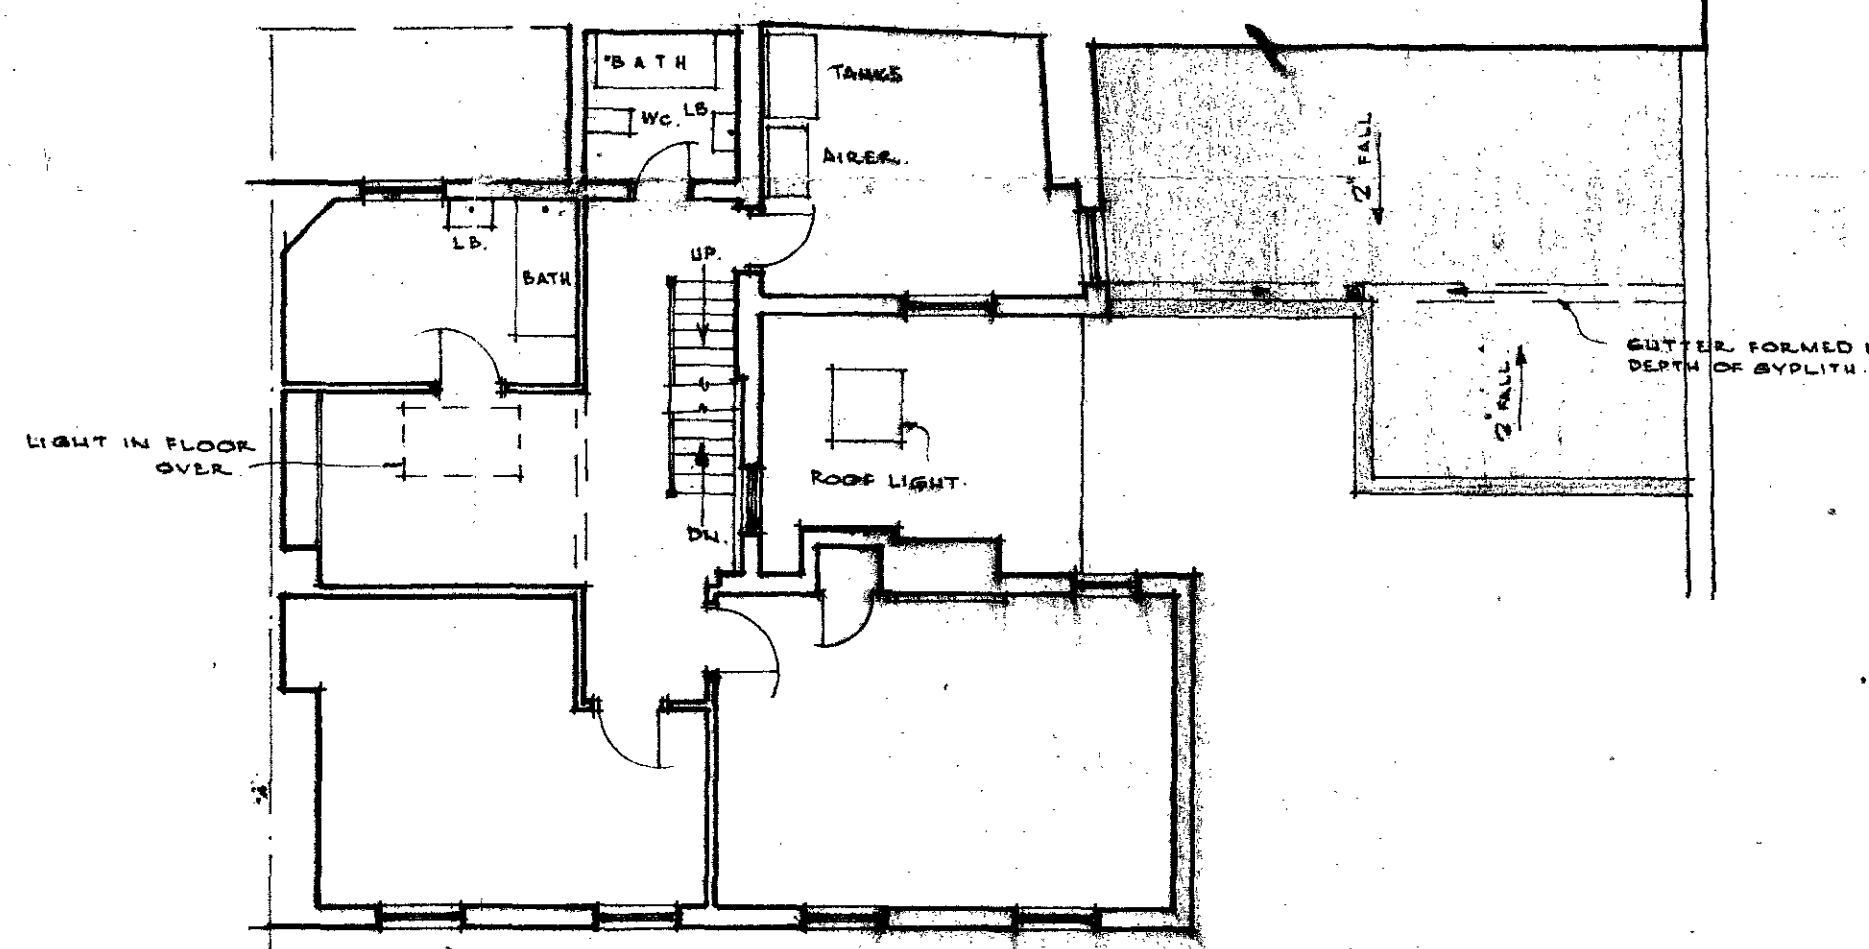

FIRST FLOOR

LONDON BOROUGH OF CAMDEN
PLANS APPROVED
5 JUL 1972
ON BEHALF OF THE COUNCIL

HTP/E6/8/16/13348

REVISIONS:

PROPOSED ALTERATIONS AND ADDITIONS TO No 9 THE MOUNT, N.W.3

A. LONDON - BUILDER
19 SOUTHAMPTON RD., LONDON, N.W.5

DRAWN: L. LONDON
DATE: MARCH 1972
SCALE: EIGHT FEET TO ONE INCH

DRG. No.

1