
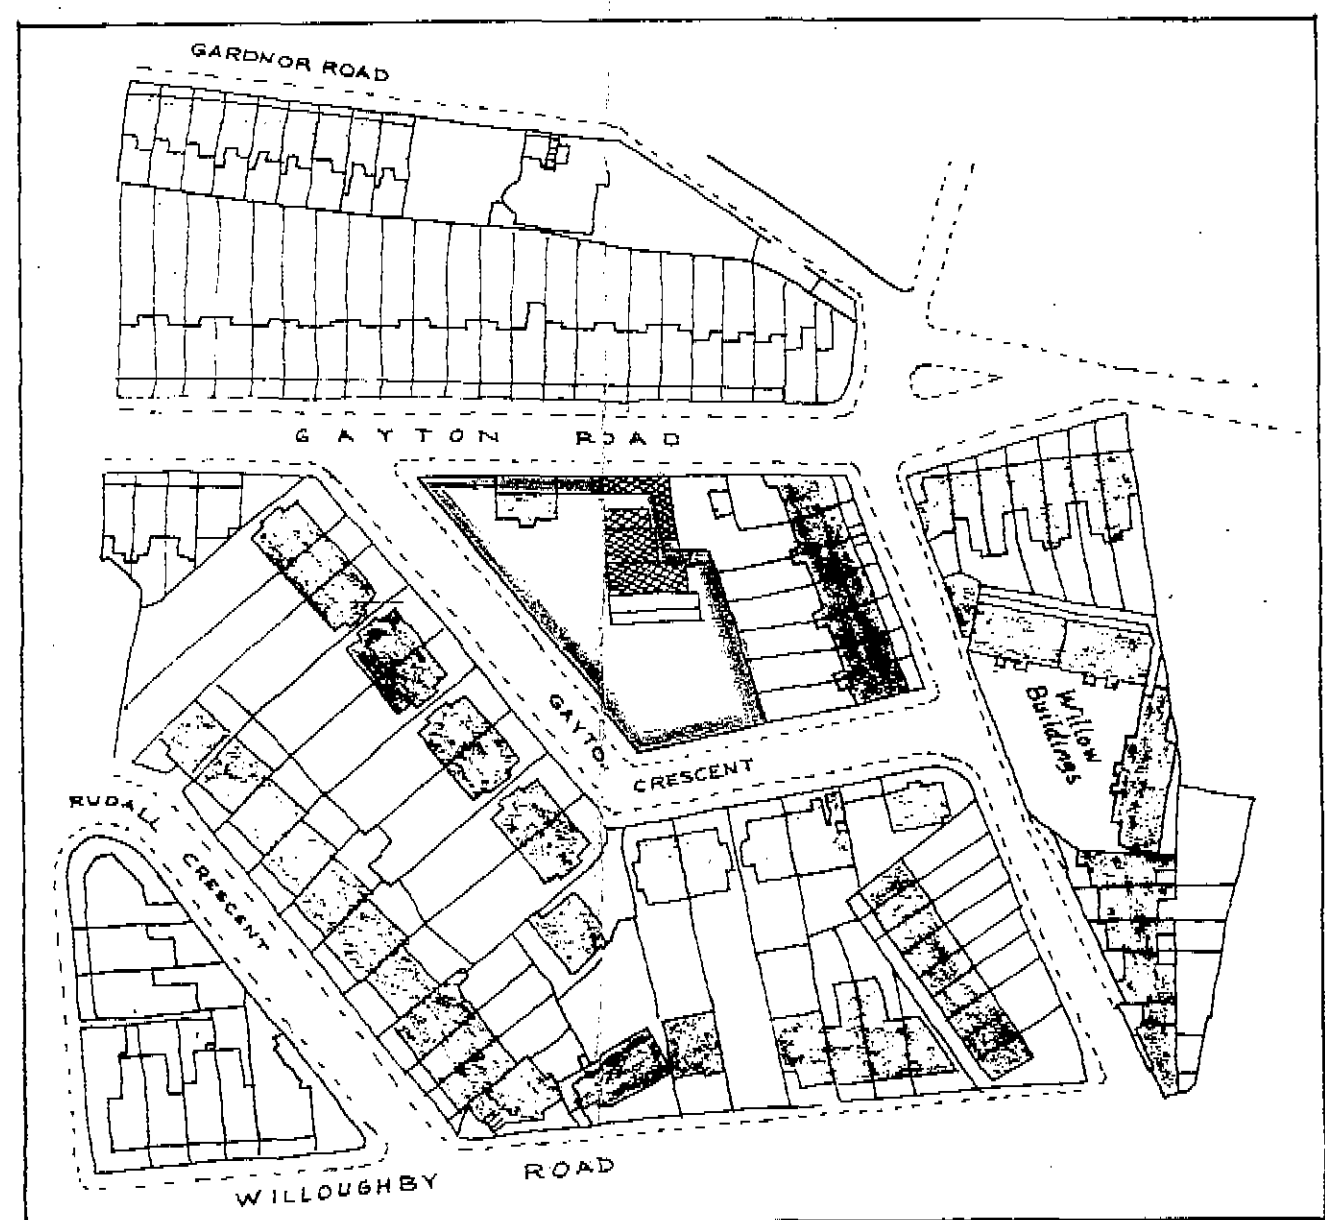


CAYTON ROAD.

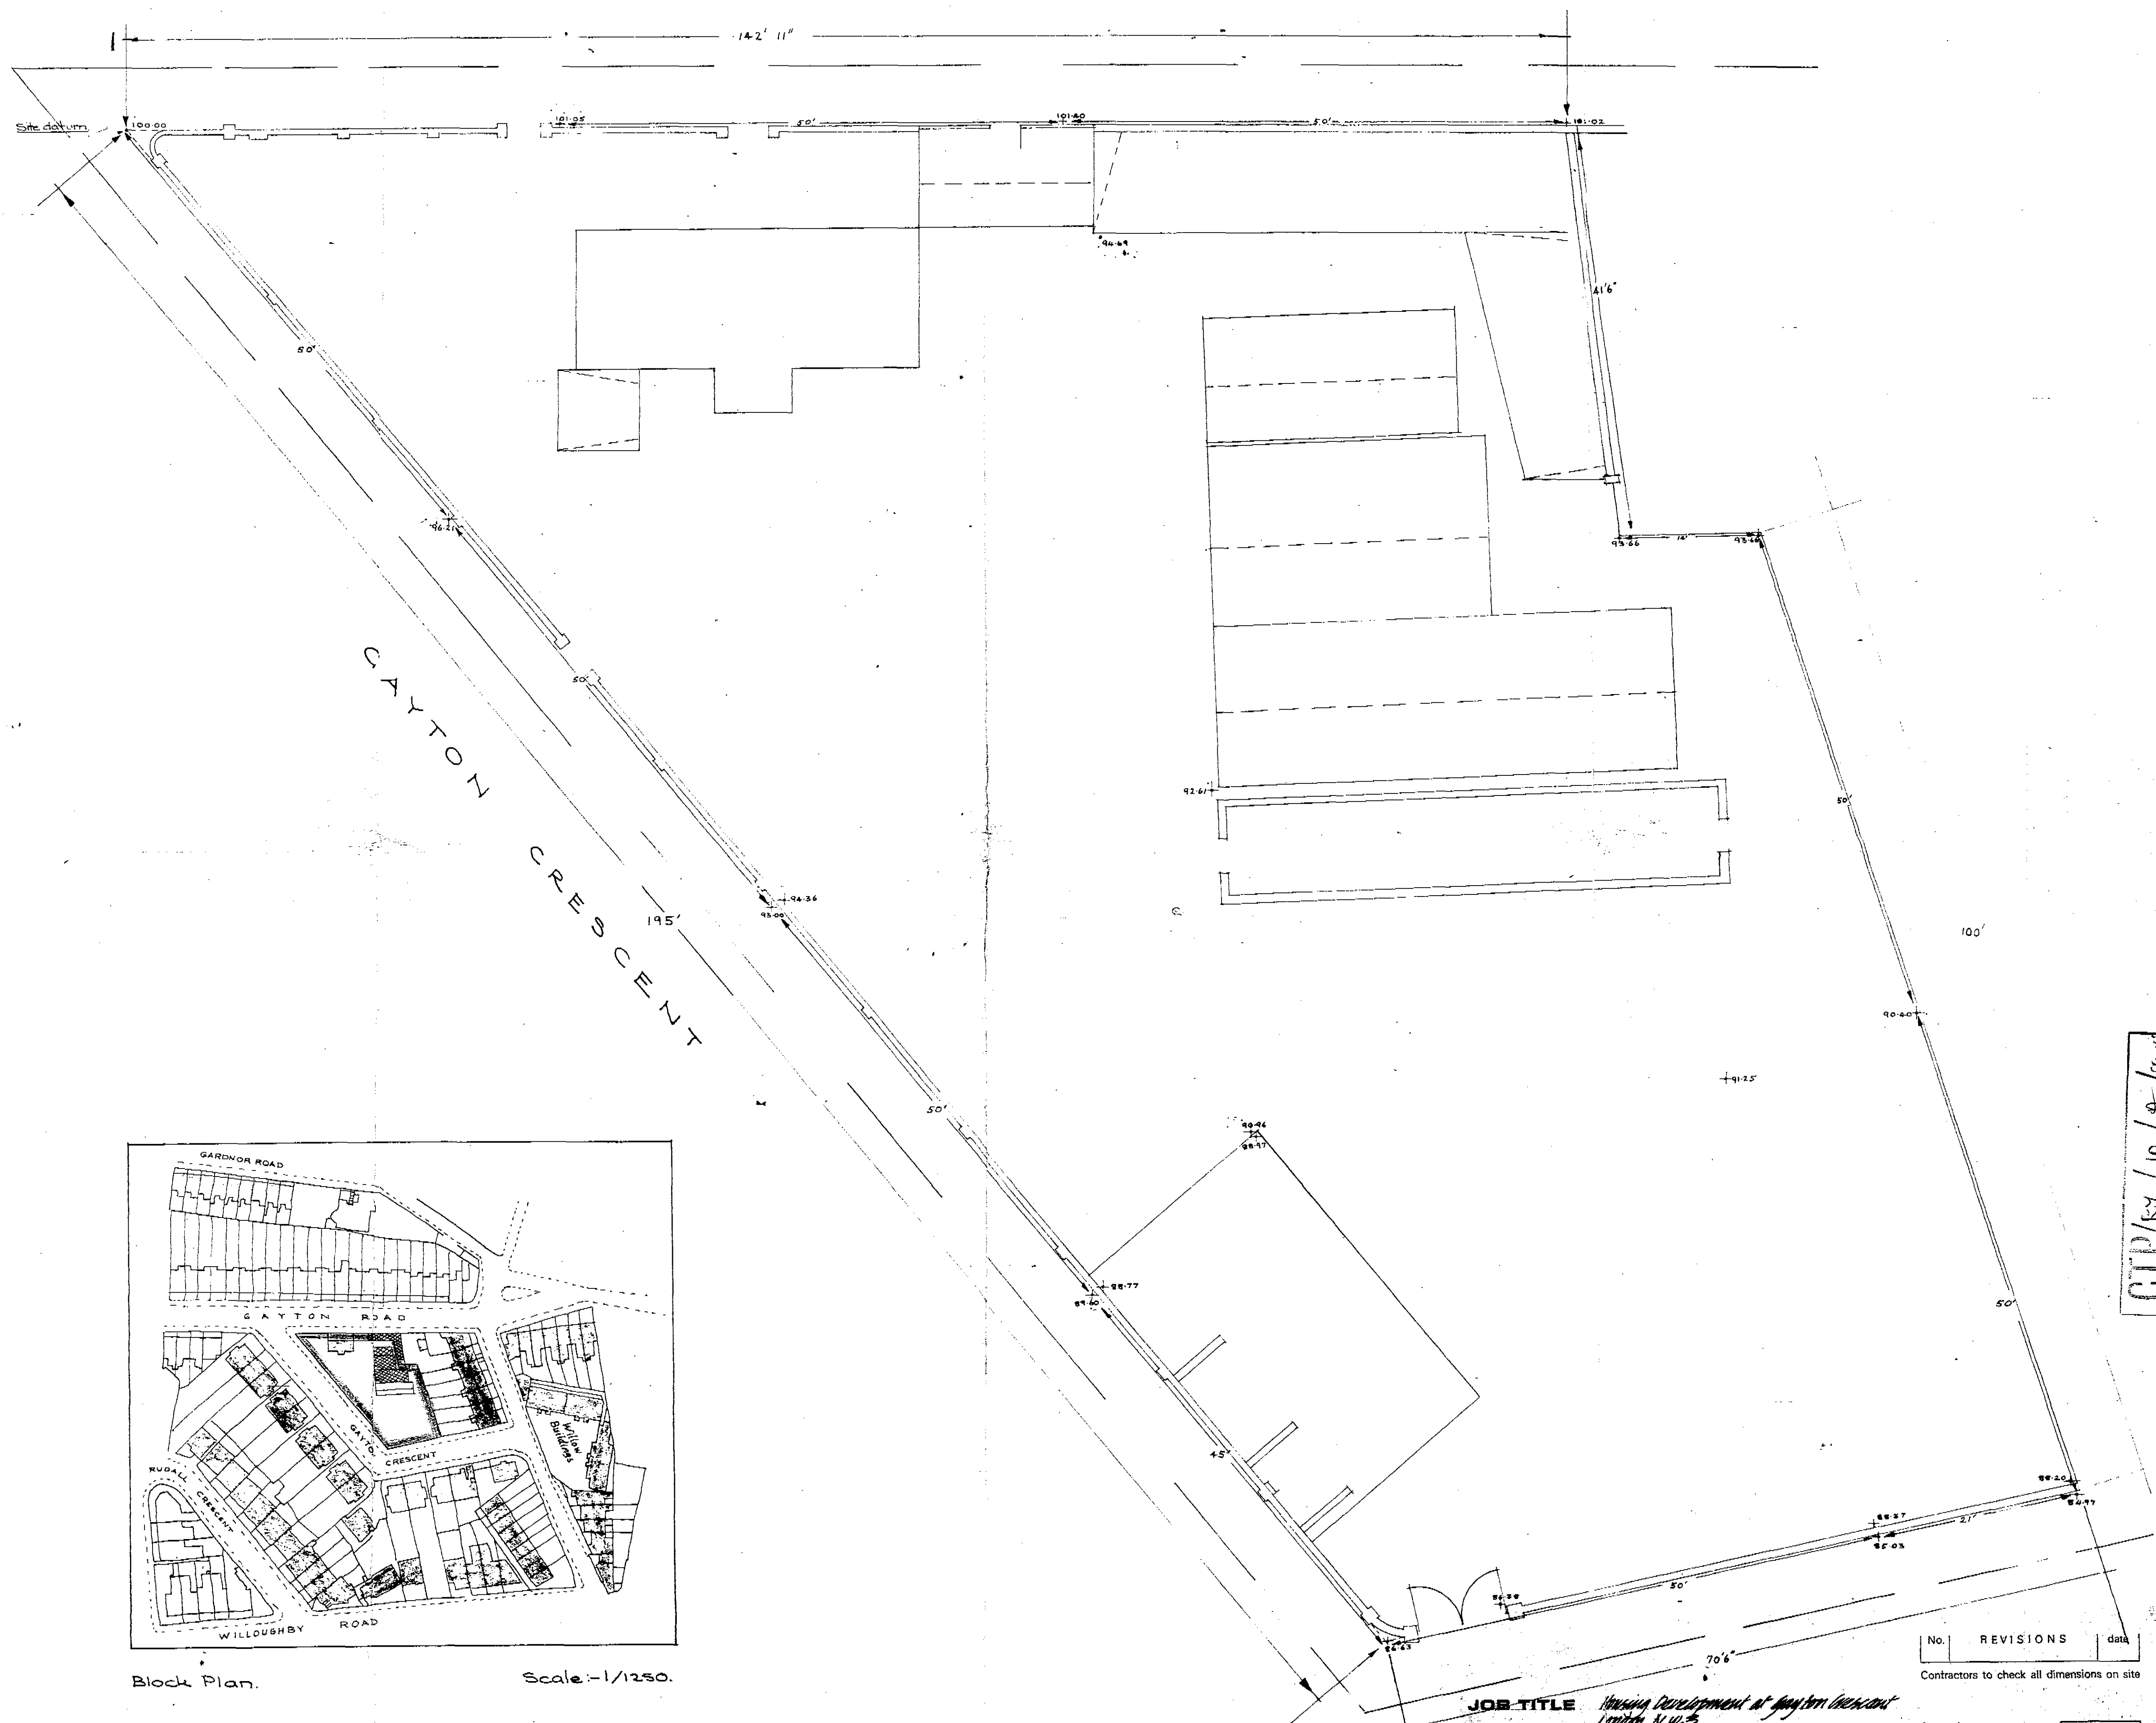

Block Plan.

Scale: 1/1250.

JOB-TITLE *Housing Development at Cayton Crescent*
 Client *London N.W.3.*
 Sheet title *Site Plan*

No.	REVISIONS	date

Contractors to check all dimensions on site


Drawn by *173*
 Date *May '66*
 Scale *1/16" to 1'-0"*

Planning 05/182 - George Toller & Sons
Surveyors.

ARCHITECTS **TED LEVY, BENJAMIN & PARTNERS**
 66 HAMPSHIRE HIGH ST LONDON NW3 01-435 8016


CTP/12/10/A/545

CTP/E7/10/A/5415

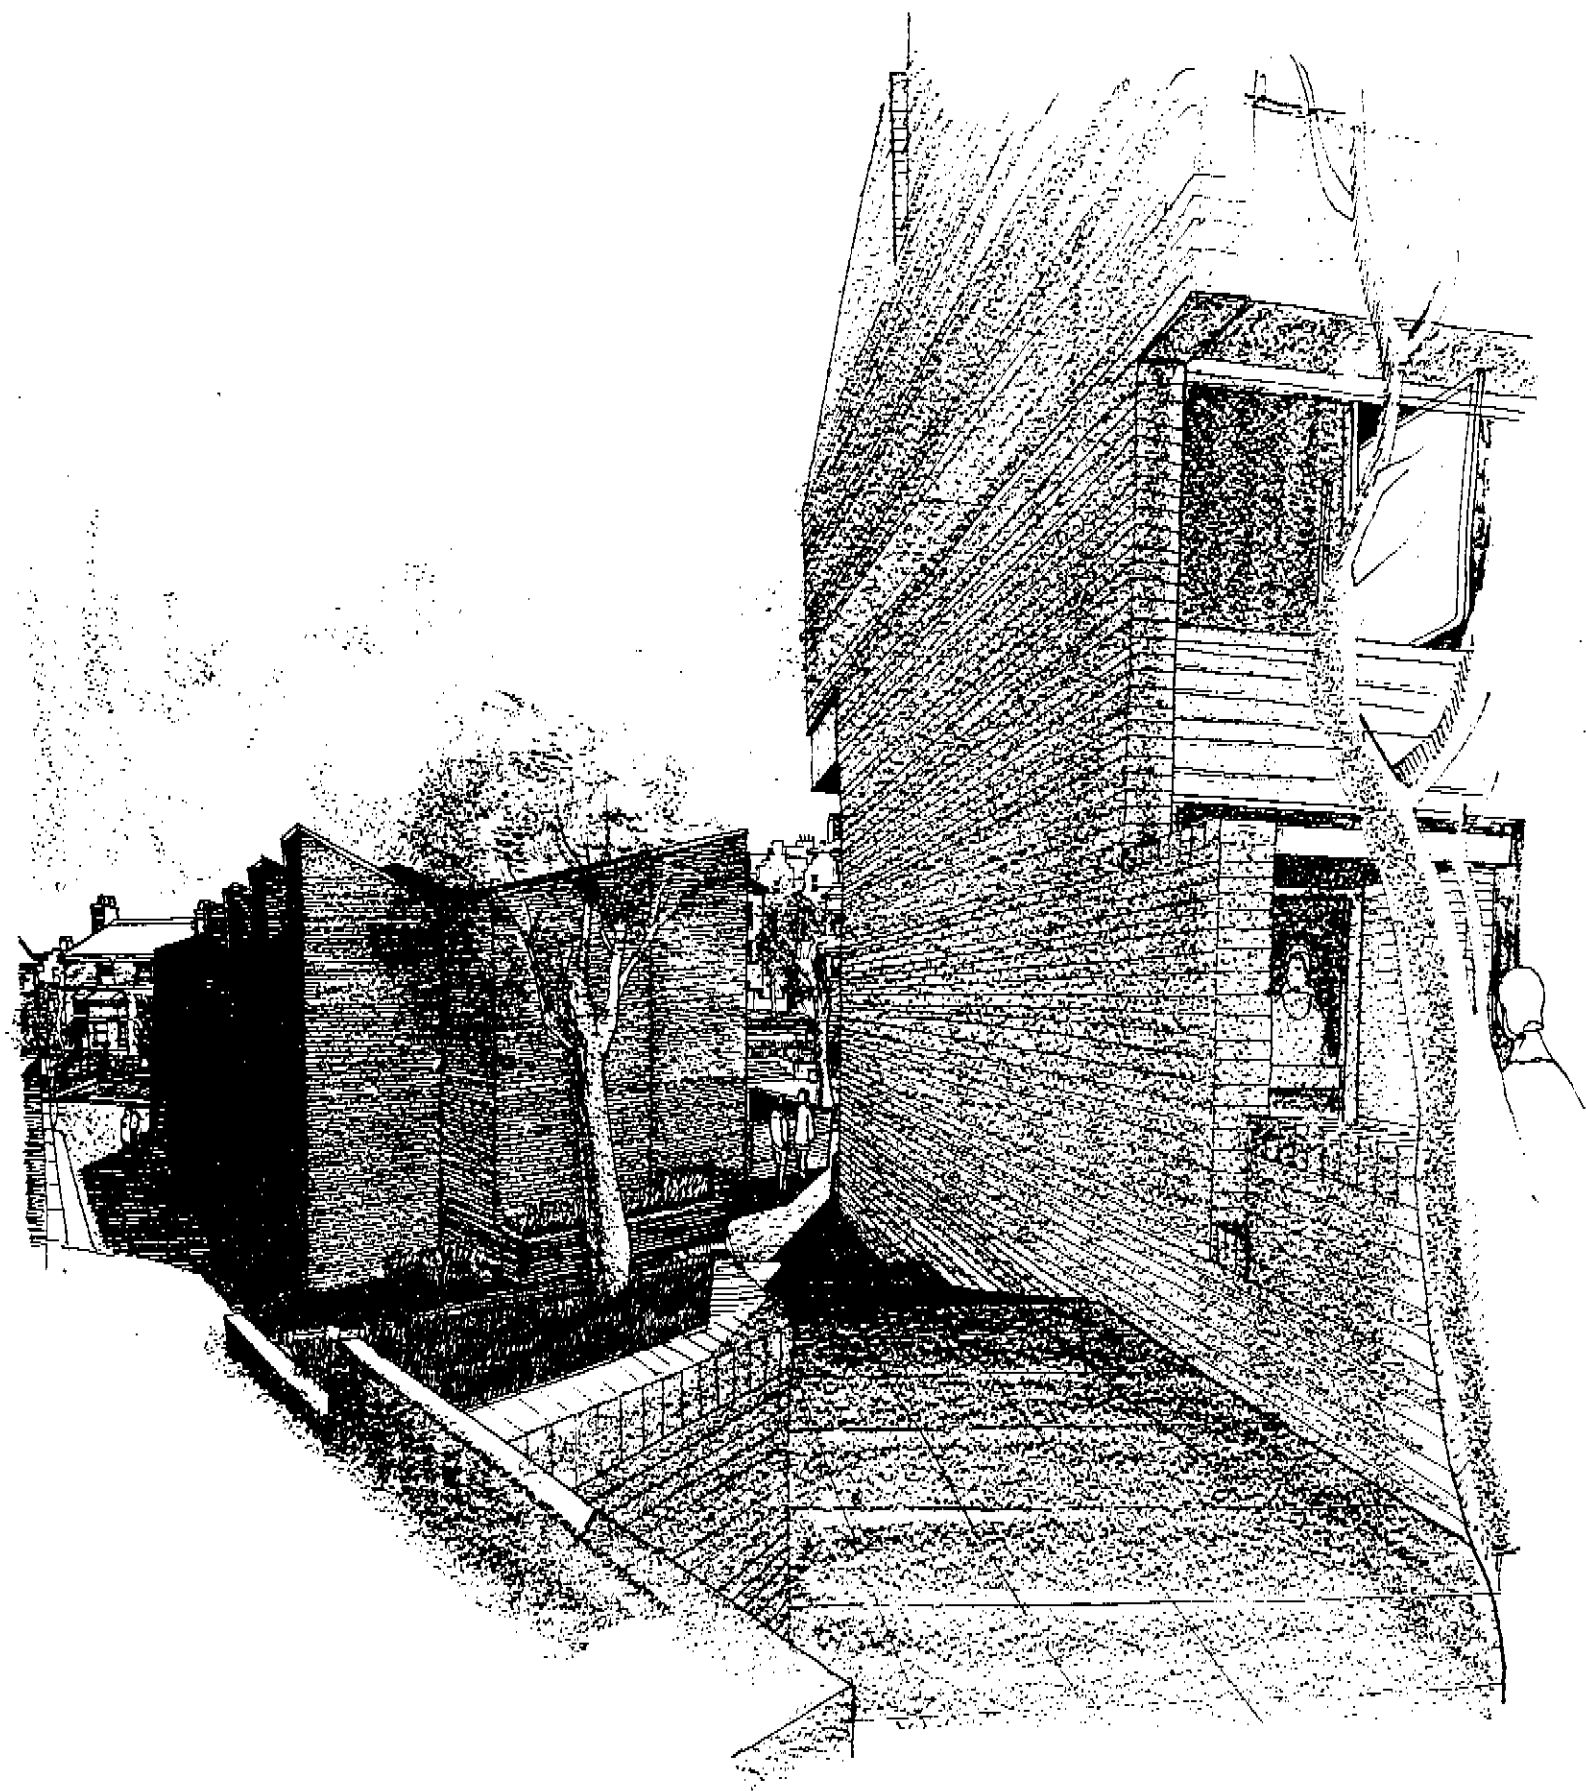



CTP/E7/10/A/5415

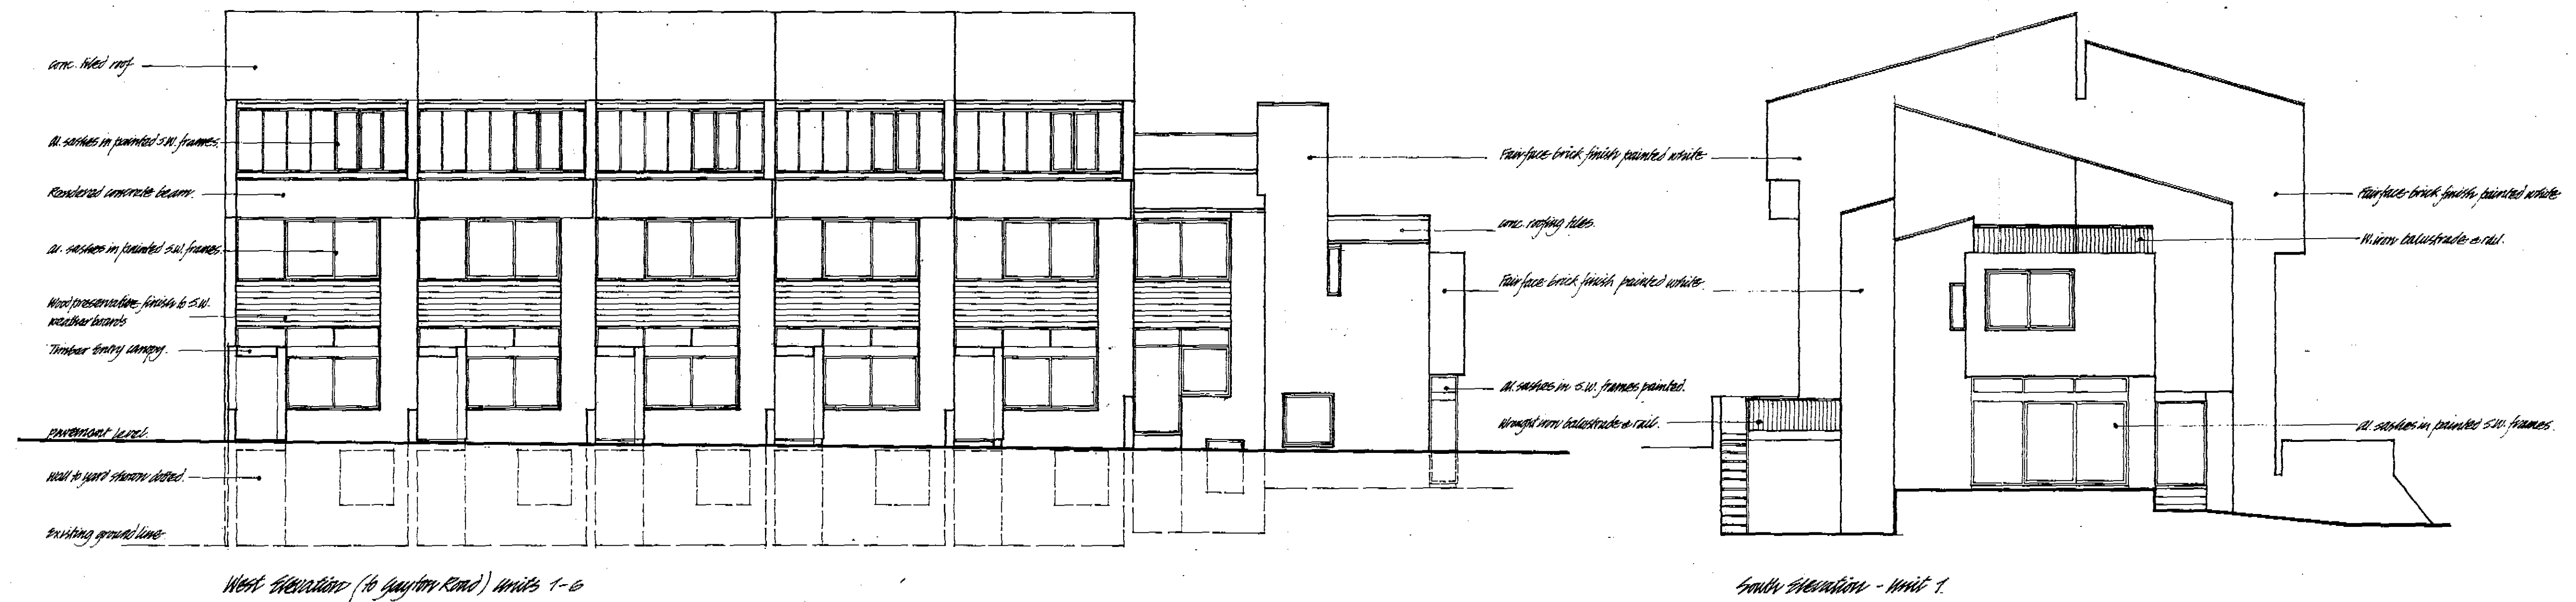

CTP/KY/W/A/SKIS


No.	REVISIONS	date
1		

Contractors to check all dimensions on site

JOB TITLE Housing Development at Gayton Crescent
Client Union & Fortbank
Sheet title Elevations & Sections

Drawn by *arkine*
 Date *May '88*
 Scale *1/8" = 1'-0"*

ARCHITECTS **TED LEVY, BENJAMIN & PARTNERS**
 64 HAMPSHIRE HIGH ST. DON NWS - 01-435 8016

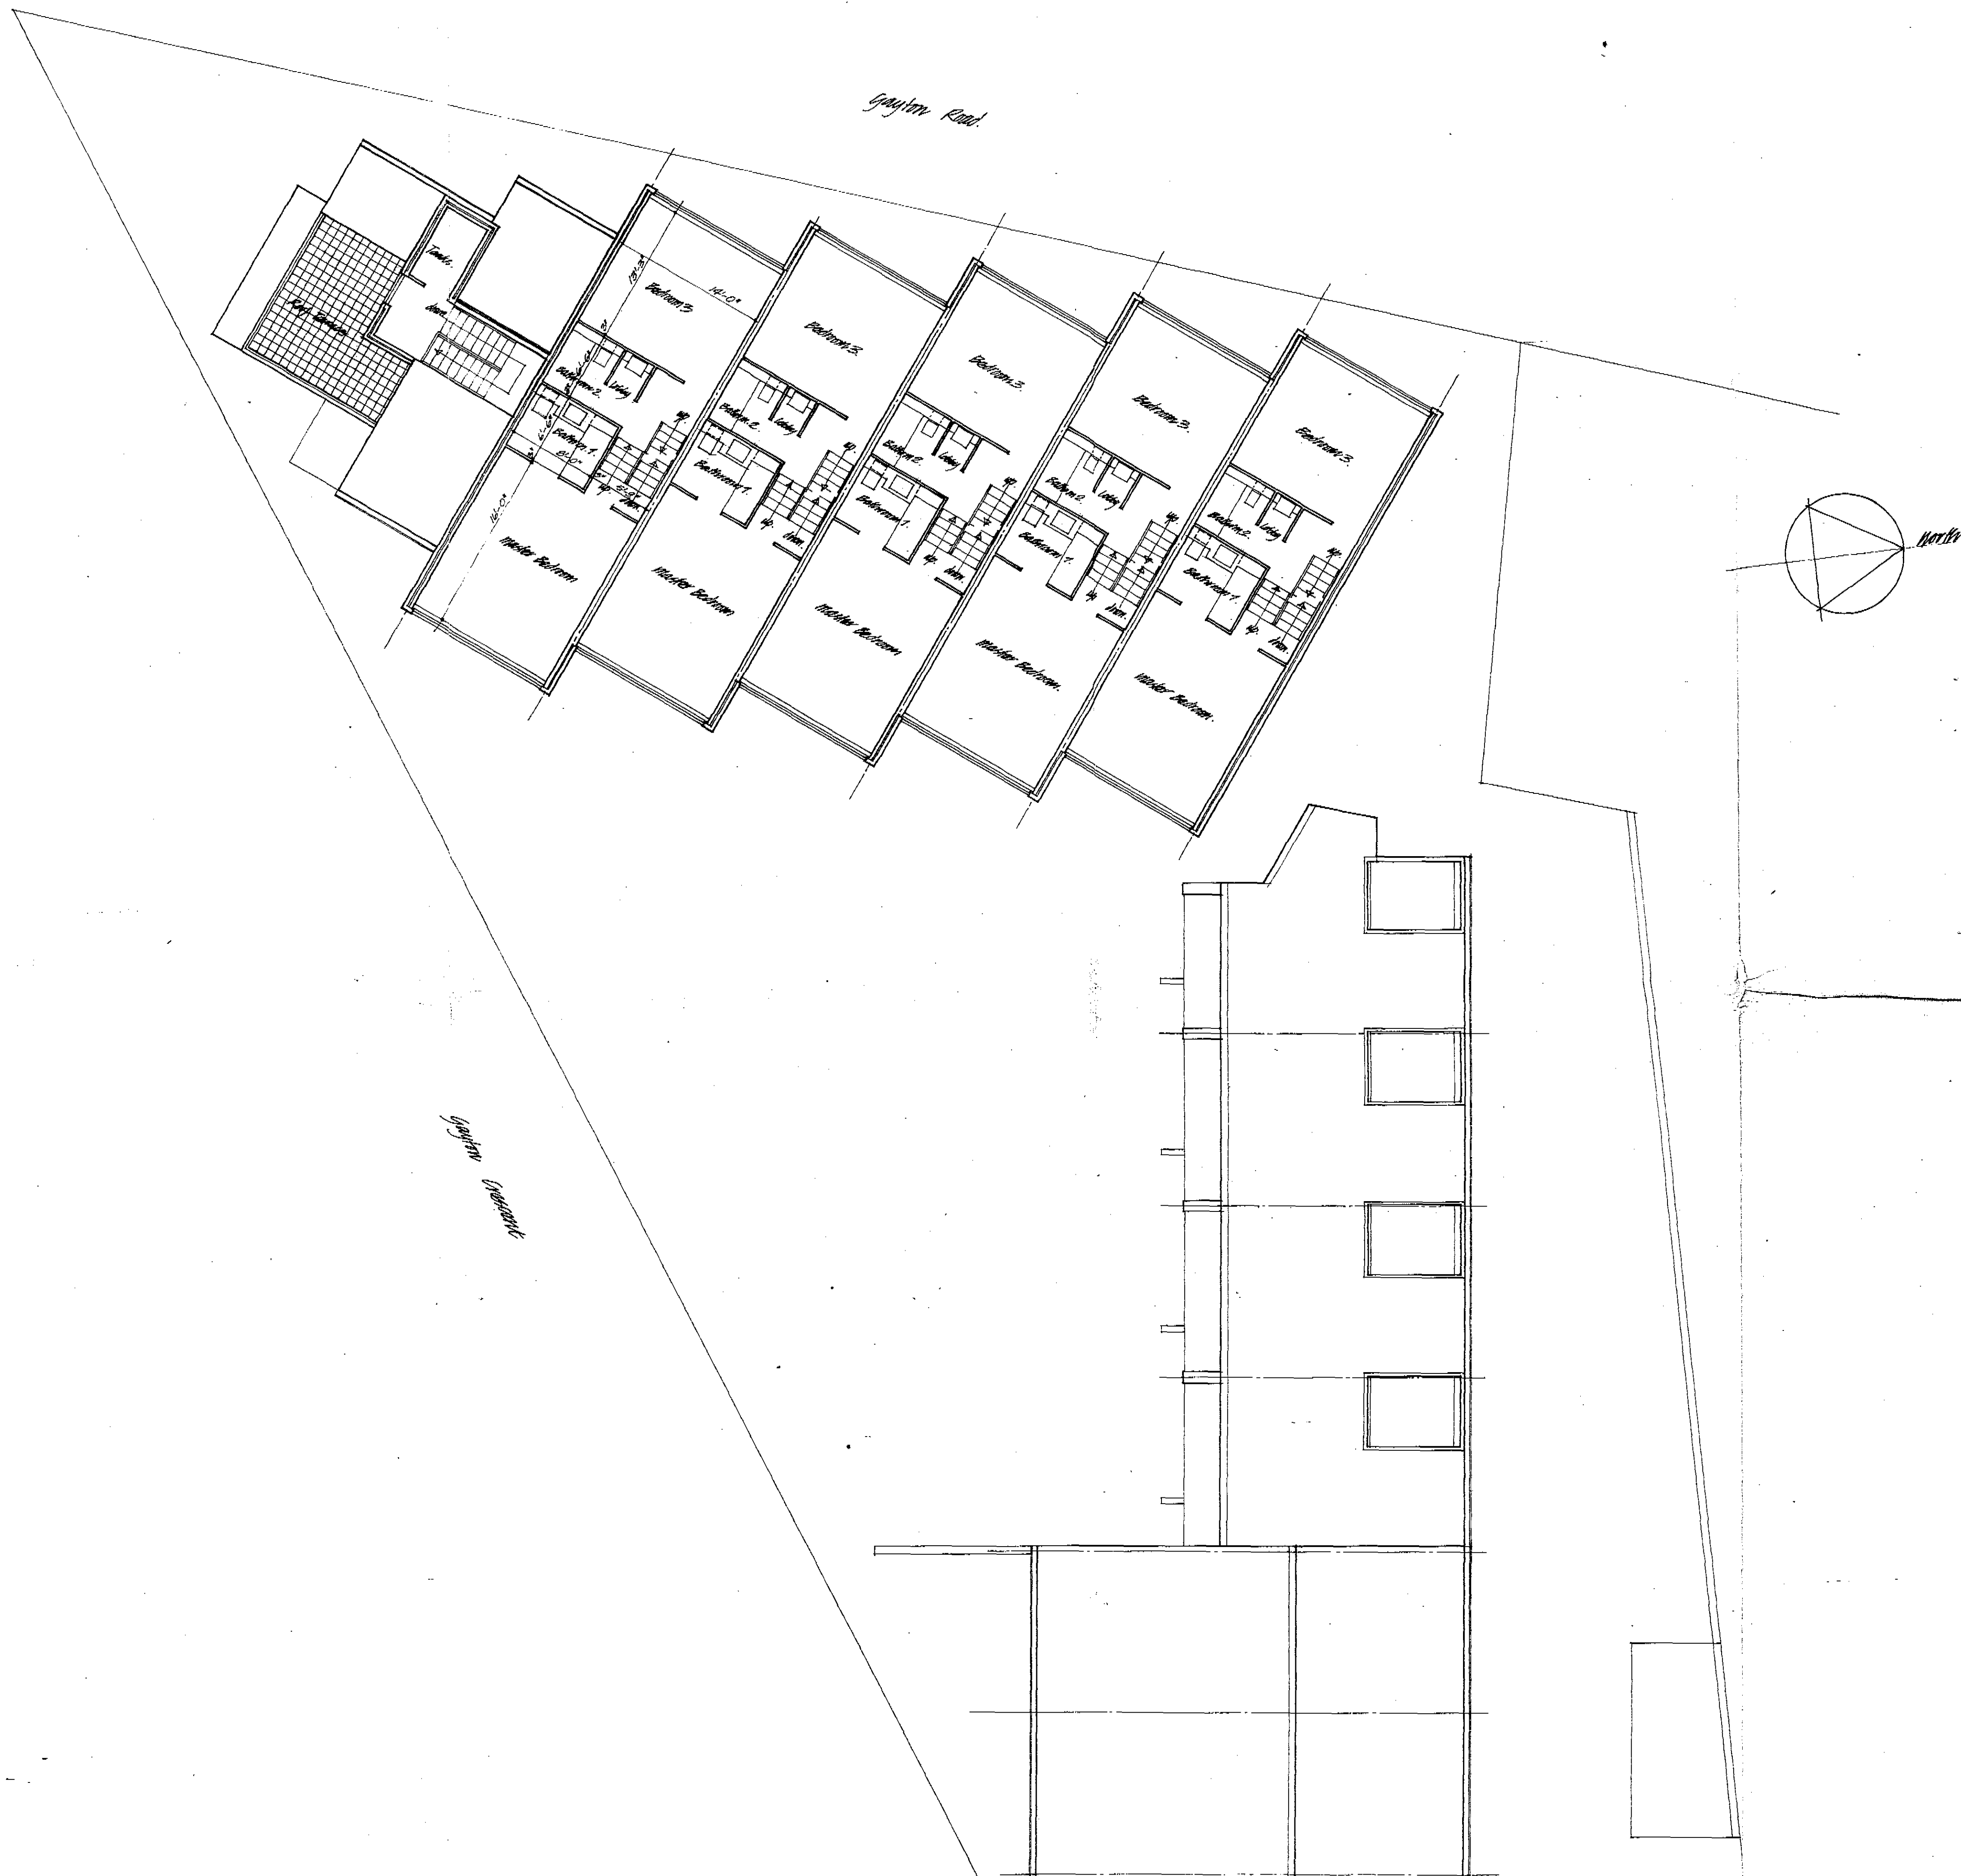

Plan at Level 4 - 18' to 1'-0"

CTP/KY/10/A/3415

No.	REVISIONS	date

Contractors to check all dimensions on site

JOB TITLE Housing Development at Gayton Crescent
London N.W.3.

Client Allison & Sedell

Sheet title Plan at Level 4.


Drawn by *arville*

Date *May '68*

Scale *1/8" = 1'-0"*

178
A.

ARCHITECTS **TED LEVY, BENJAMIN & PARTNERS**
8a HAMPSHIRE HIGH ST LONDON NW3 - 01-435 5018

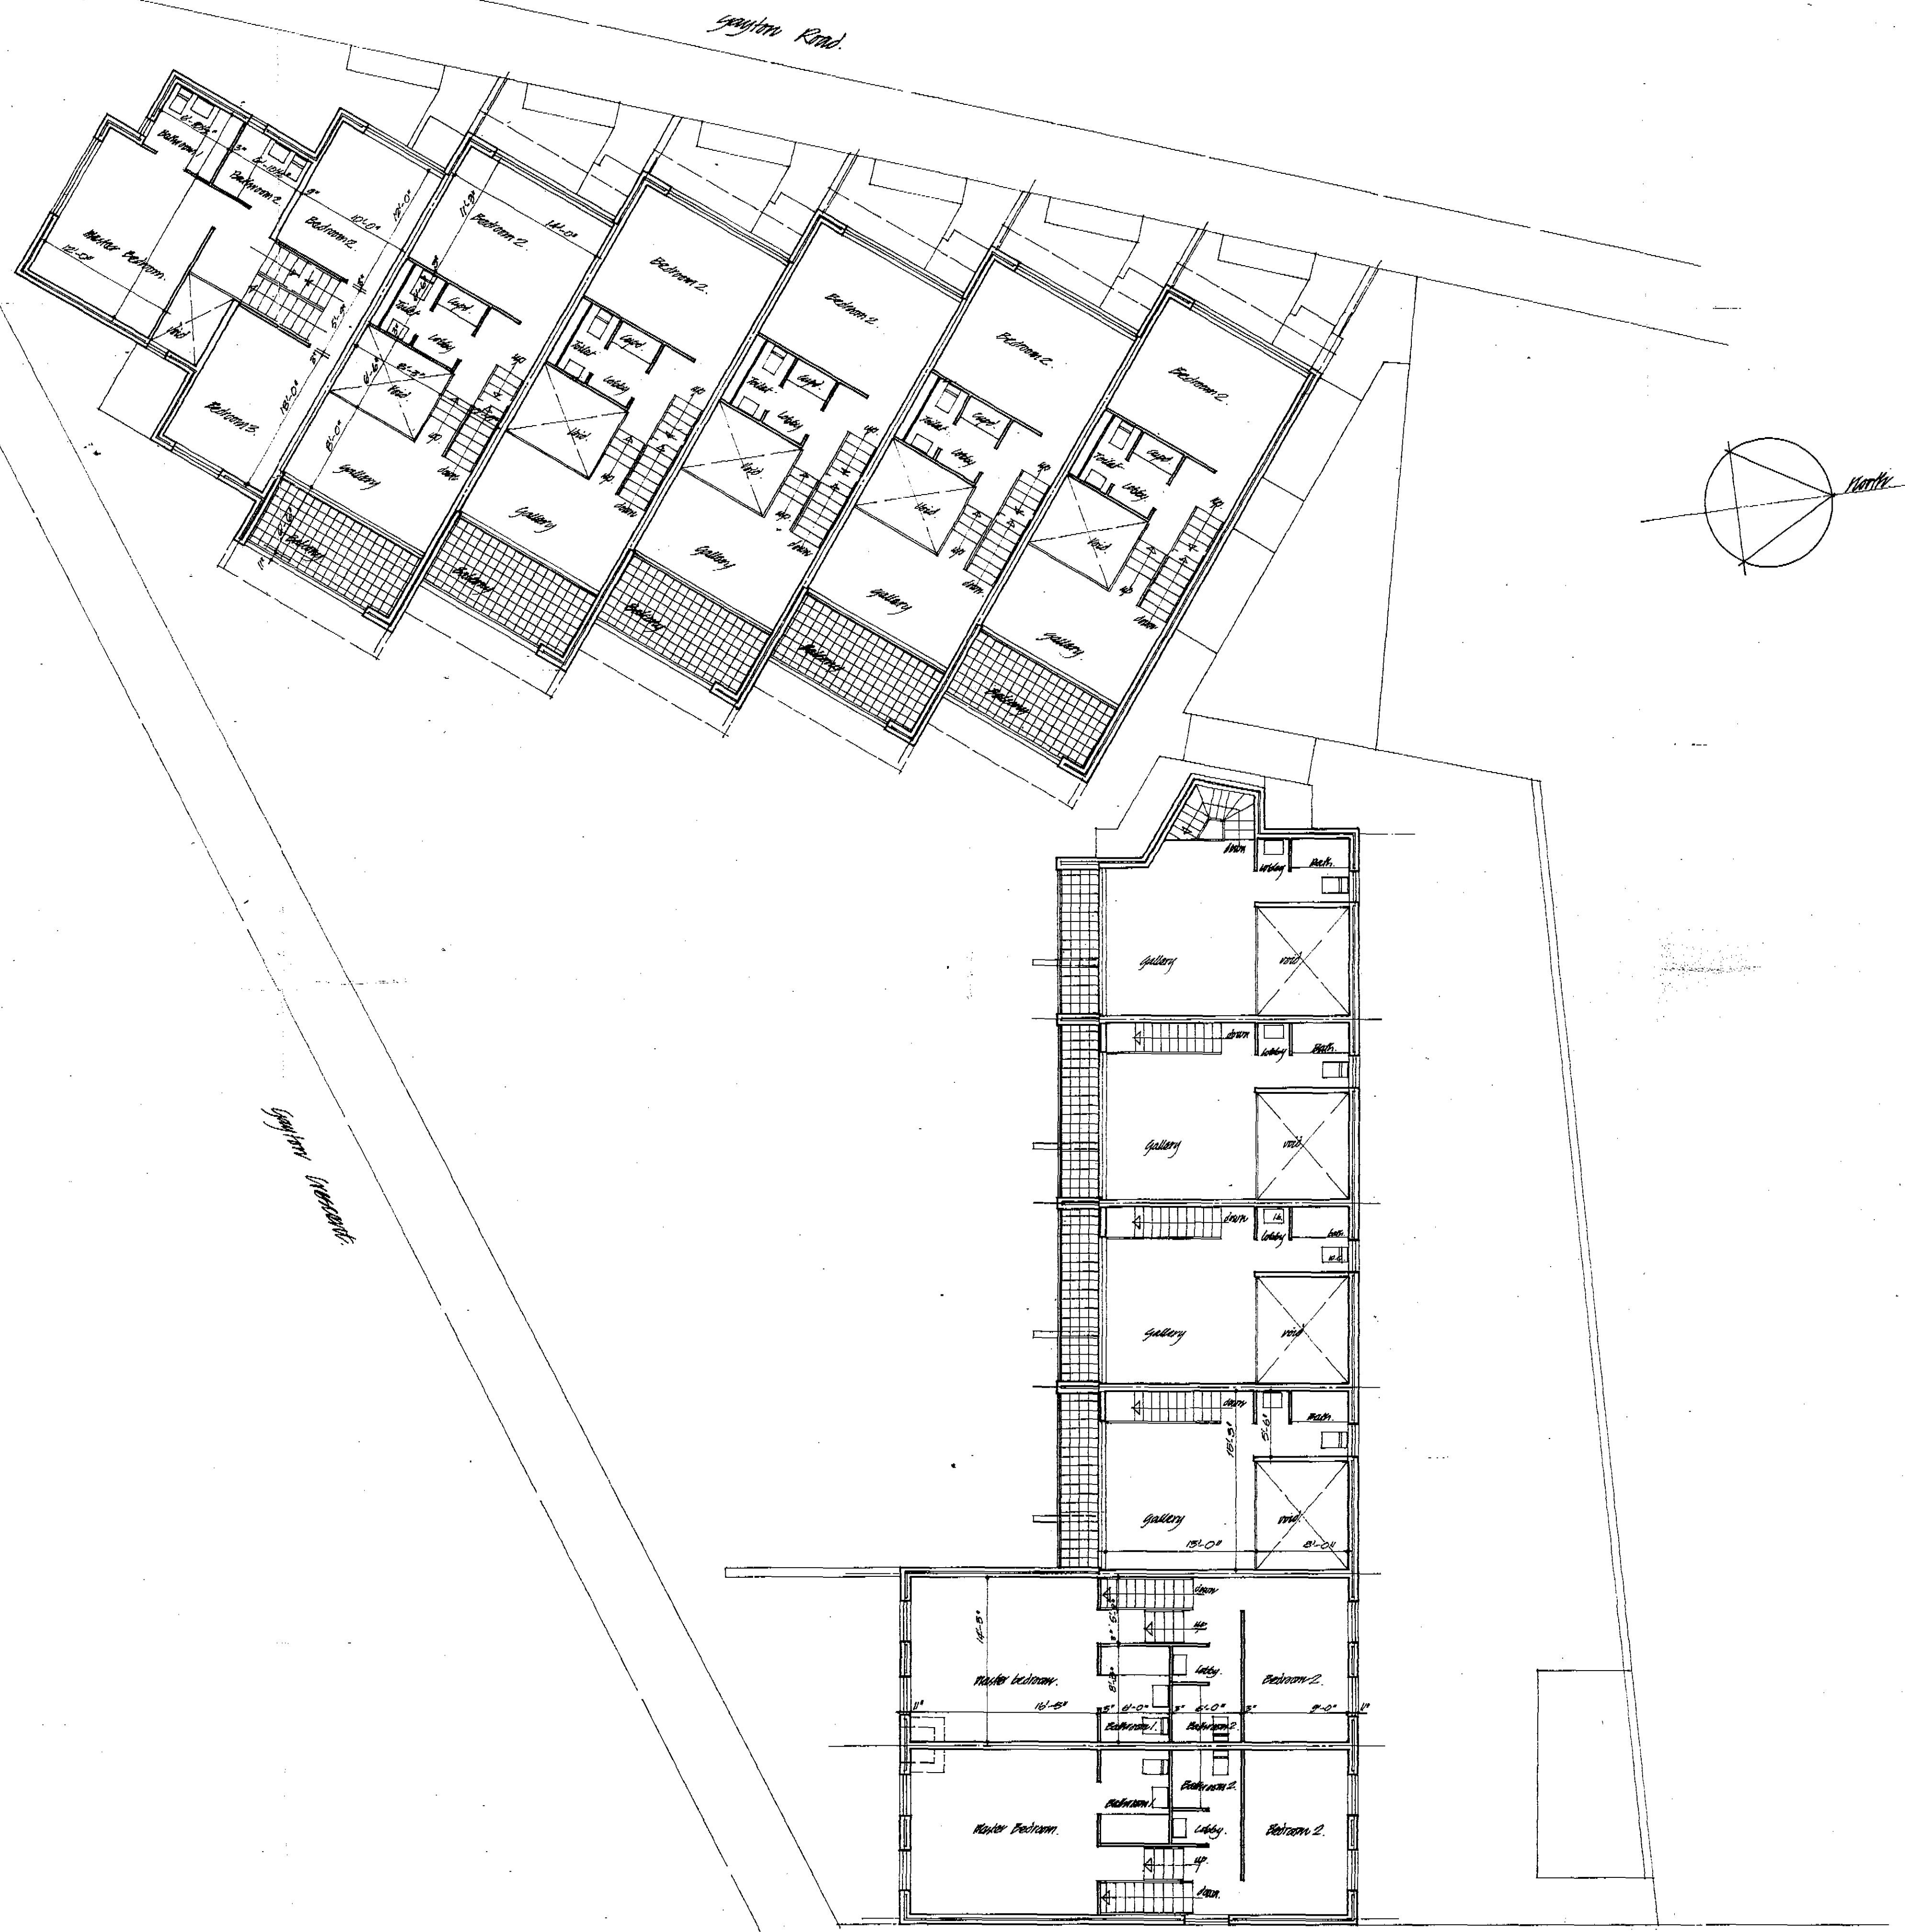

Plan at Level 3 - 1/8" = 1'-0"


CIP/KT/10/A/SKS

No.	REVISIONS	date
	Contractors to check all dimensions on site	

JOB TITLE - Housing Development at Gayton Crescent
Client - London N.W.3.
Sheet title - Plan at Level 3.

Drawn by	ADW	17/8
Date	May '88	3
Scale	1/8" = 1'-0"	

ARCHITECTS **TED LEVY, BENJAMIN & PARTNERS**
 54 HAMPSHIRE HIGH ST LONDON NW3 - 01-435 8016

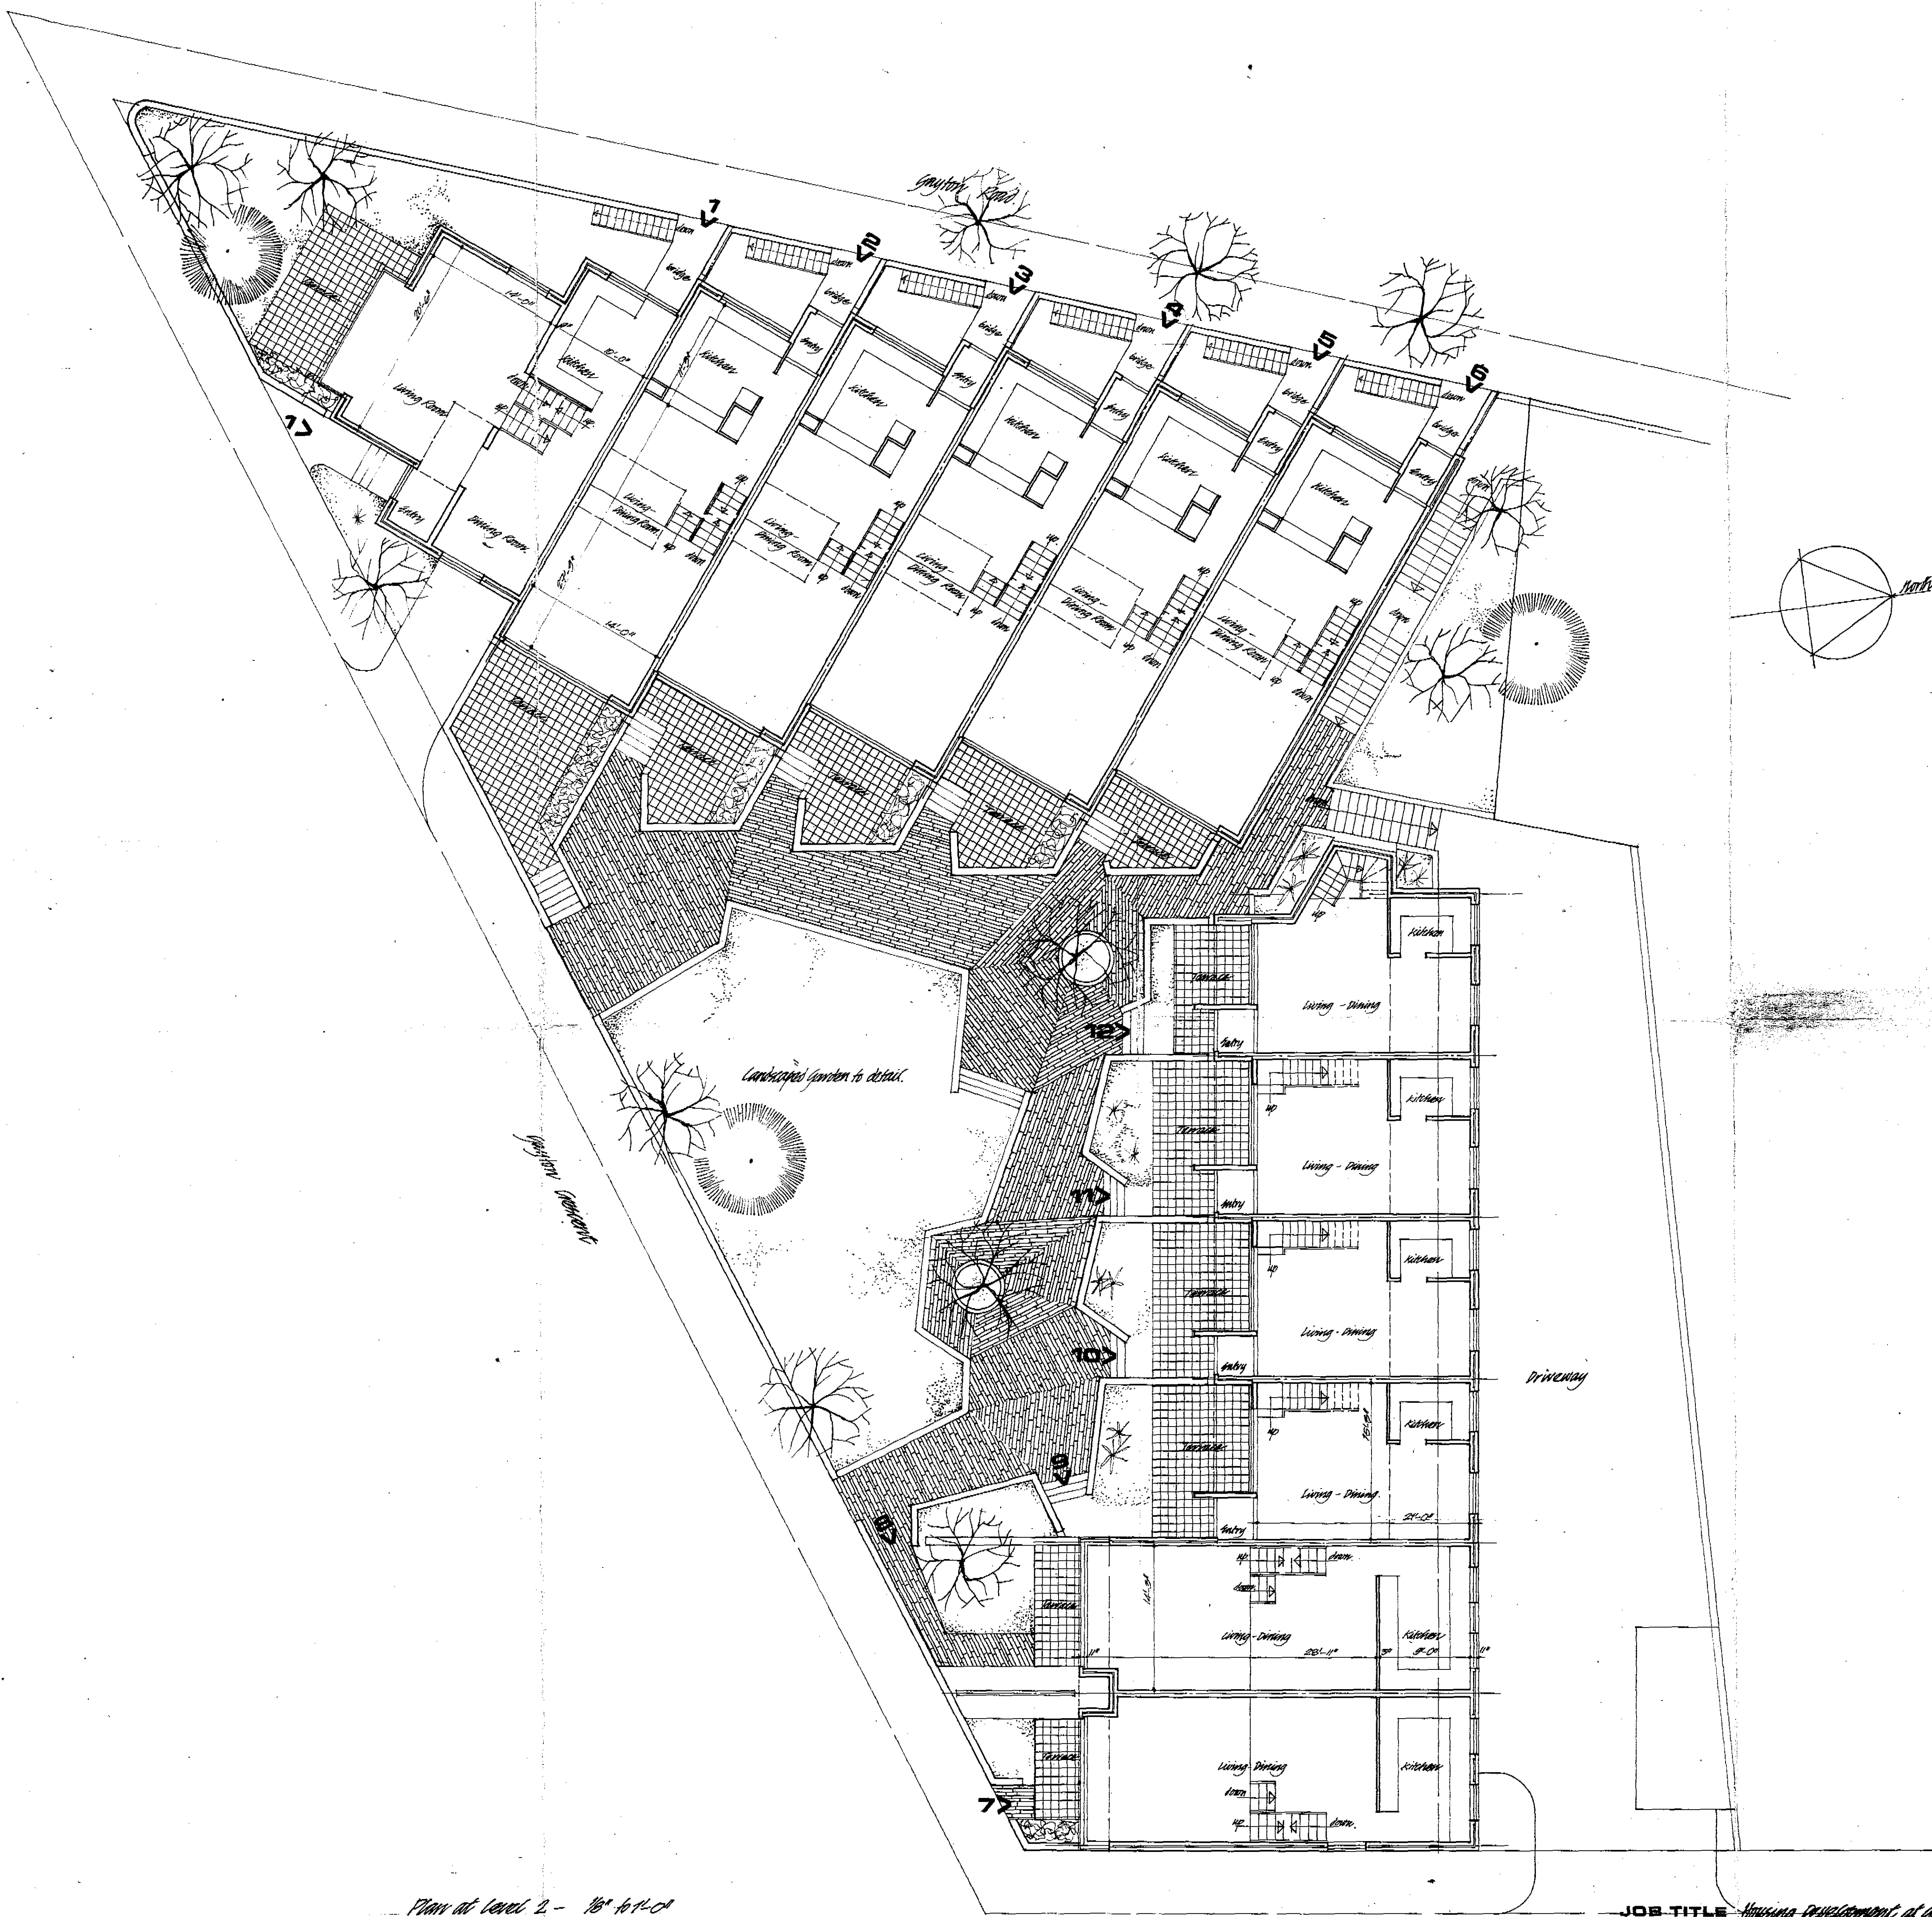

Plan at Level 2 - 1/8" = 1'-0"


GTP/RY/10/A/34618

No.	REVISIONS	date
Contractors to check all dimensions on		

JOB TITLE Housing development at Gayton Crescent
 Client *William & Perrett*
 Sheet title *Plan at Level 2.*

Drawn by <i>carole</i>	<i>17/3</i>
Date <i>may '88</i>	<i>2</i>
Scale <i>1/8" = 1'-0"</i>	

ARCHITECTS **TED LEVY, BENJAMIN & PARTNERS**
 6a HAMPTHEAD HIGH ST. LONDON NW3 01-435 5018


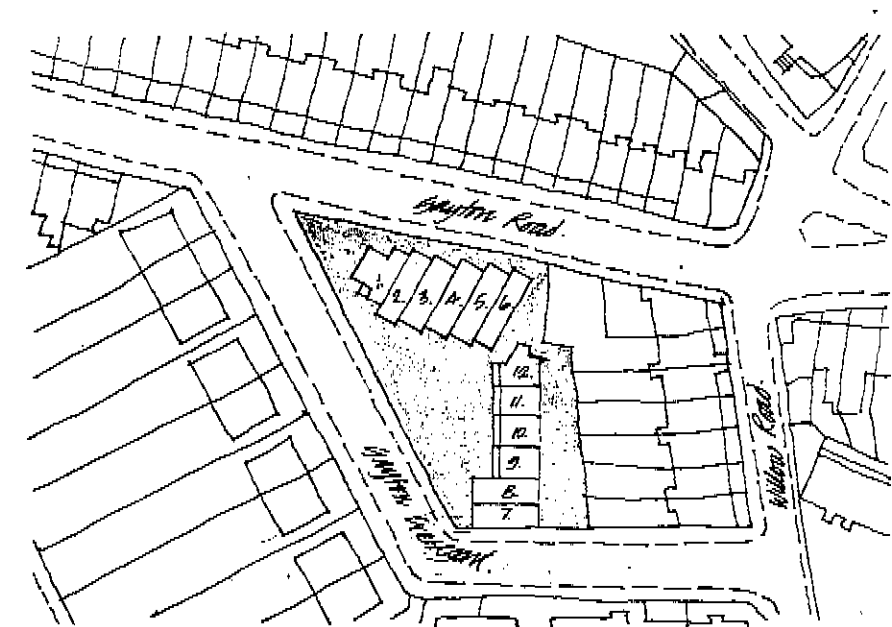


Locality Plan 1:1250

Plan at Level 1 - 1/8" to 1'-0"

Gayton Road

Gayton Road

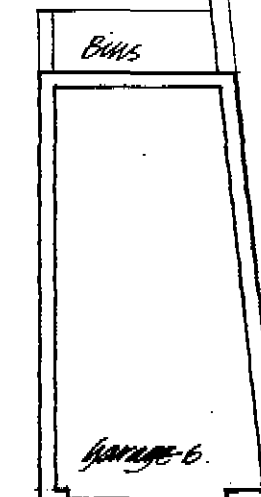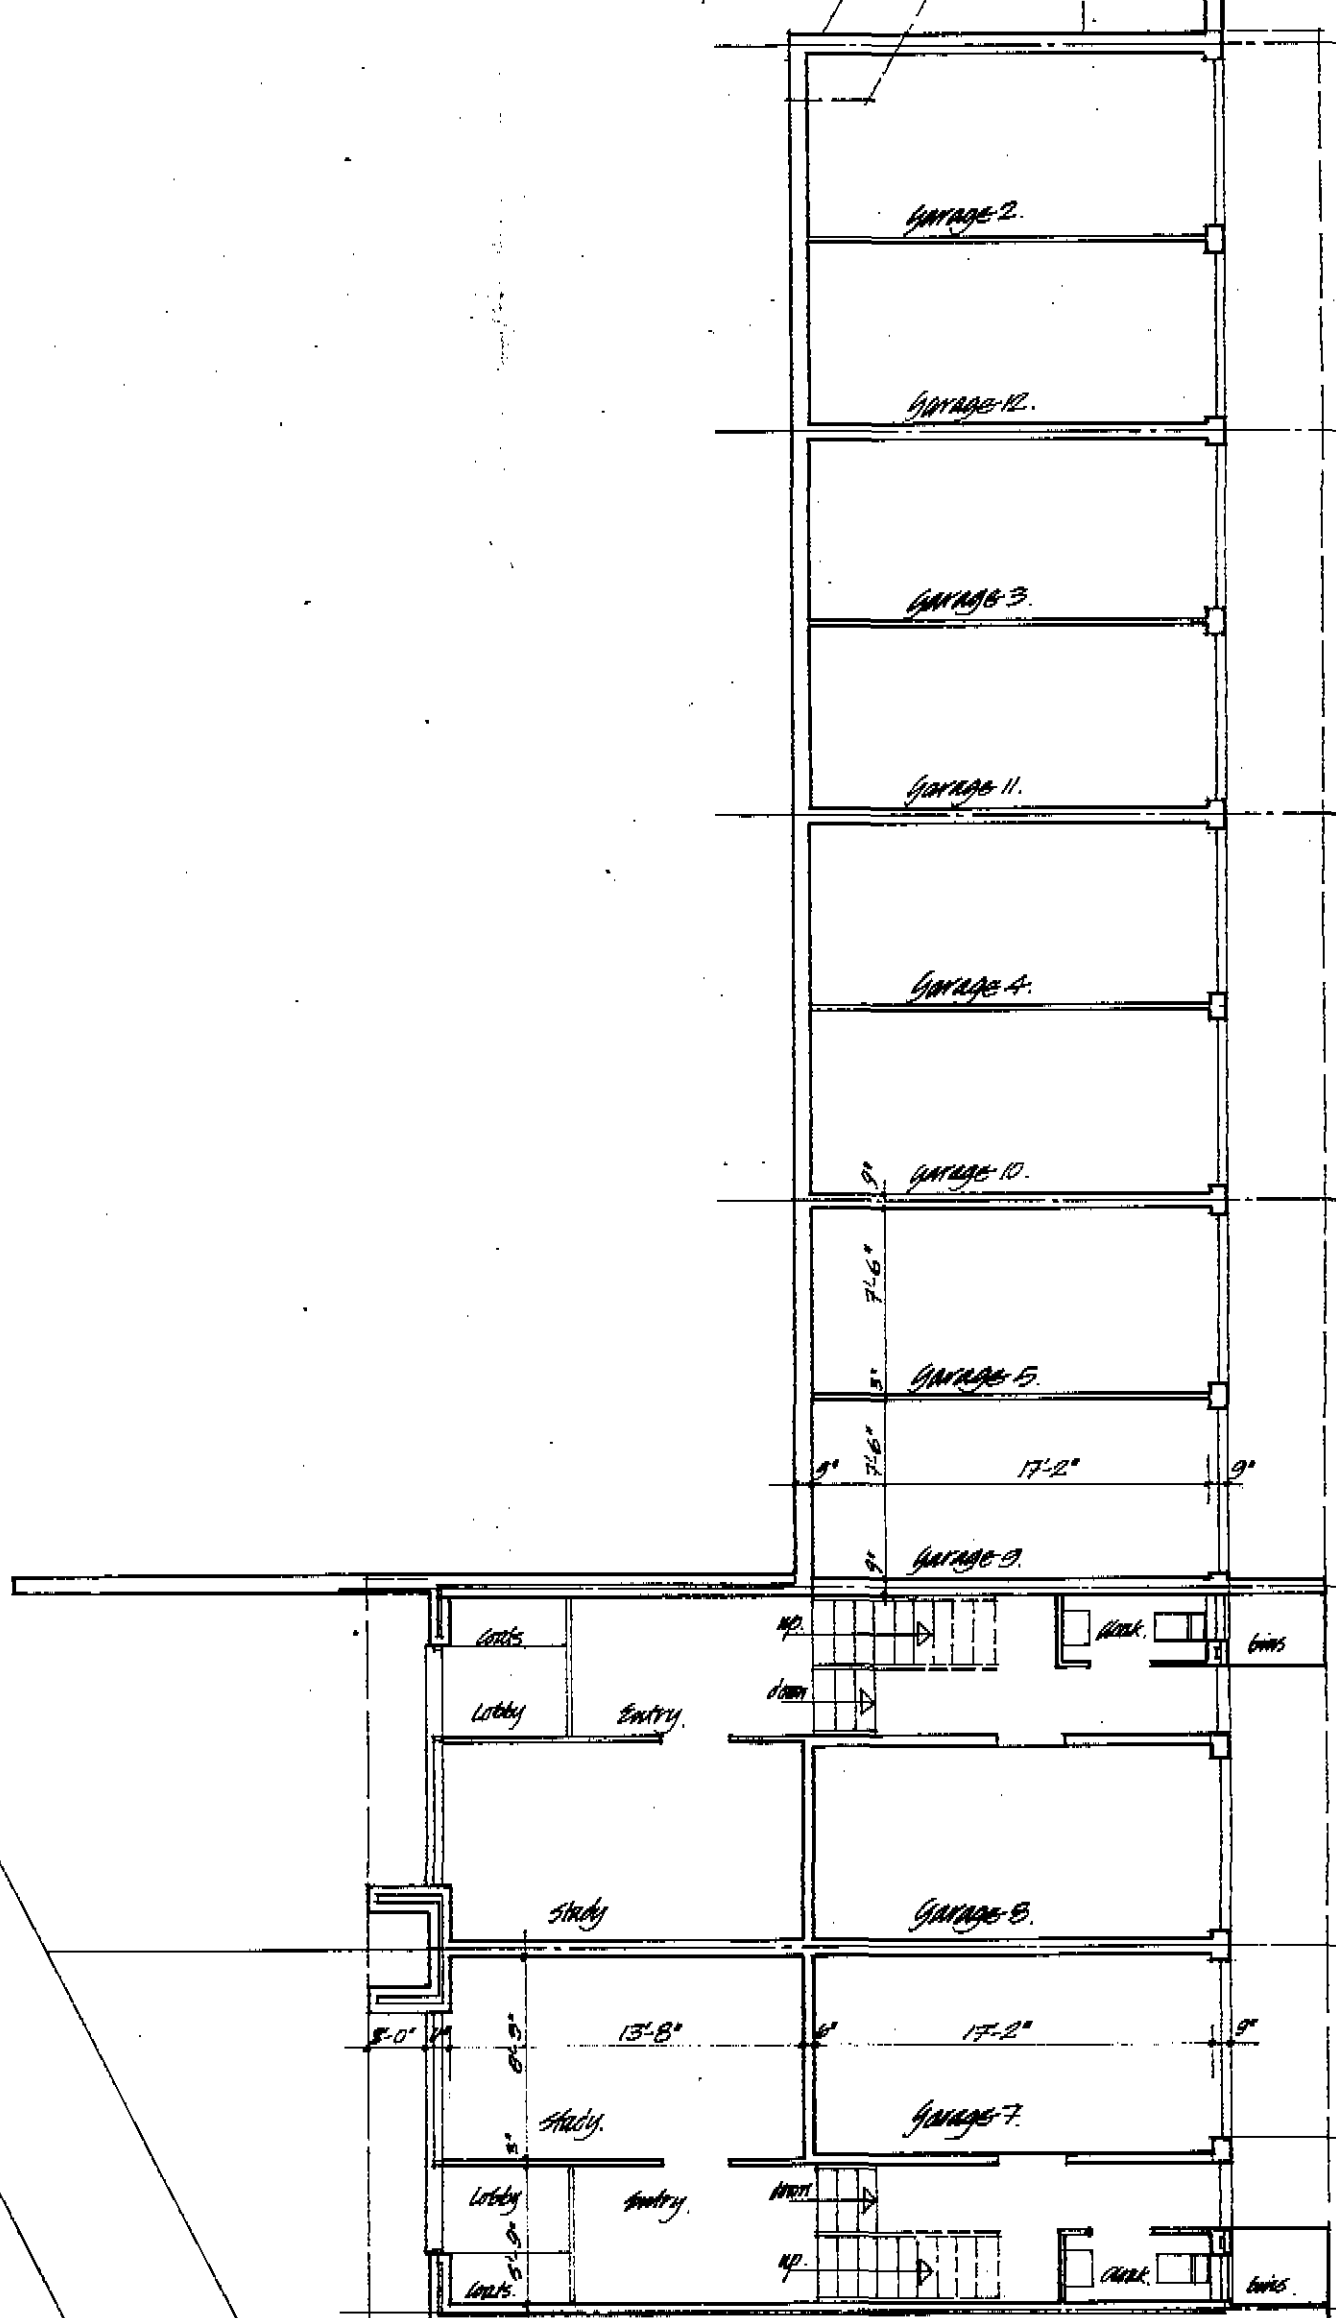

LONDON BOROUGH OF CAMBEN
SET PLANS
APPROVED
10 JUL 1968
ON BEHALF OF THE COUNCIL

CTP/RY/W/A/SKIS

No.	REVISIONS	date
1		17.8

Contractors to check all dimensions on site


JOB TITLE: Housing Development at Gayton Crescent

Client: William & Partners


Sheet title: Plan at Level 1
Locality Plan

ARCHITECTS: TID LEVY, BENJAMIN & PARTNERS
6, HAMPTHEAD HIGH ST LONDON NW3 0T-435 9016

Drawn by: [signature]
Date: May 68
Scale: 1/8" to 1'-0"
1:1250

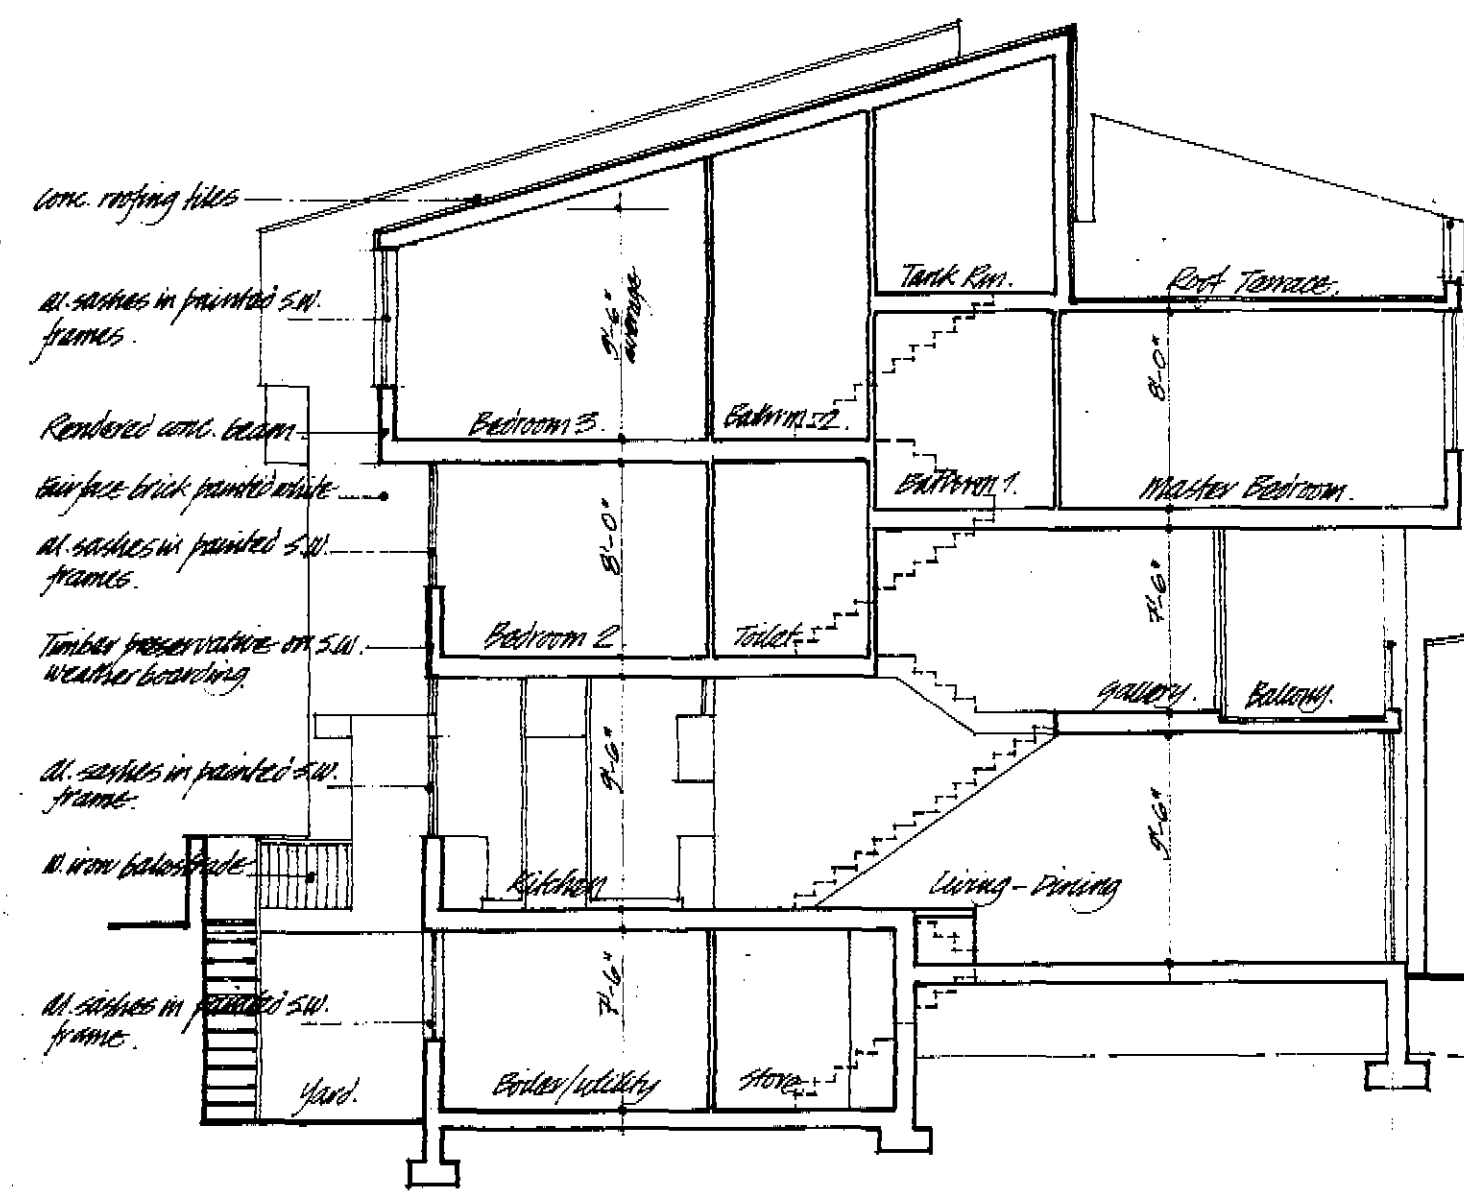


Typical Section - Units 2-6

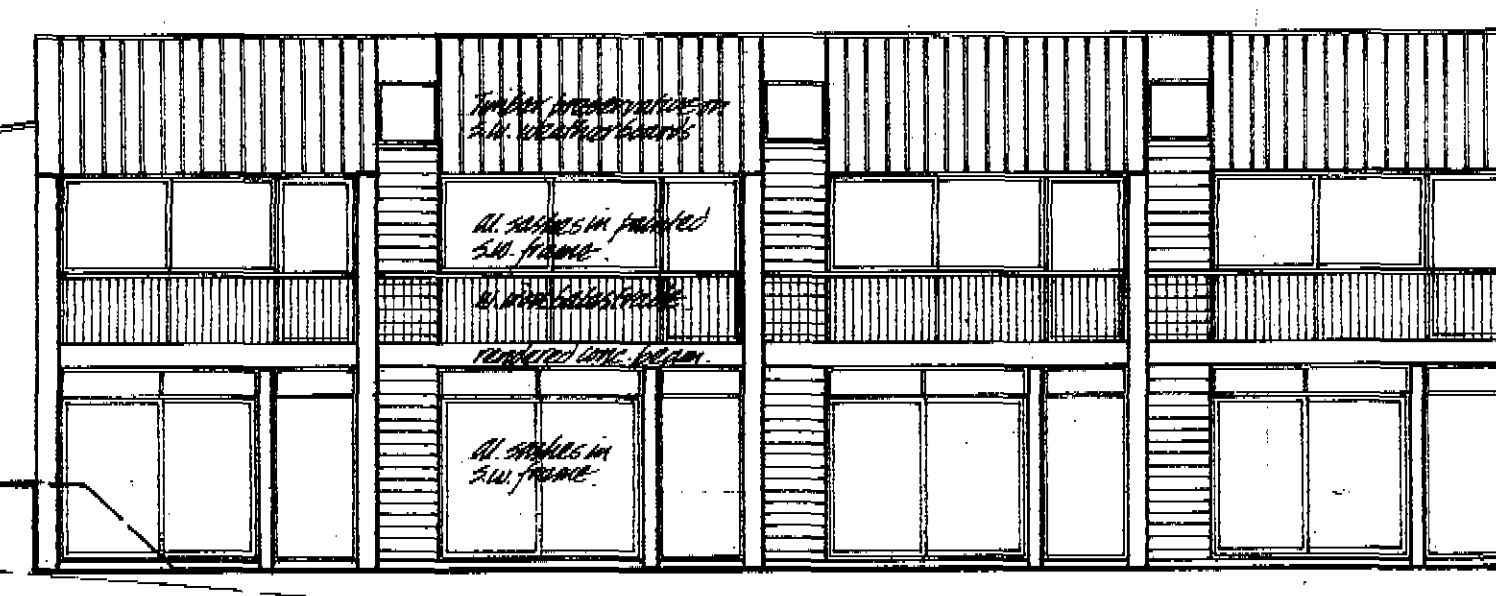


South Elevation - Units 7-12.




East Elevation - Unit 7

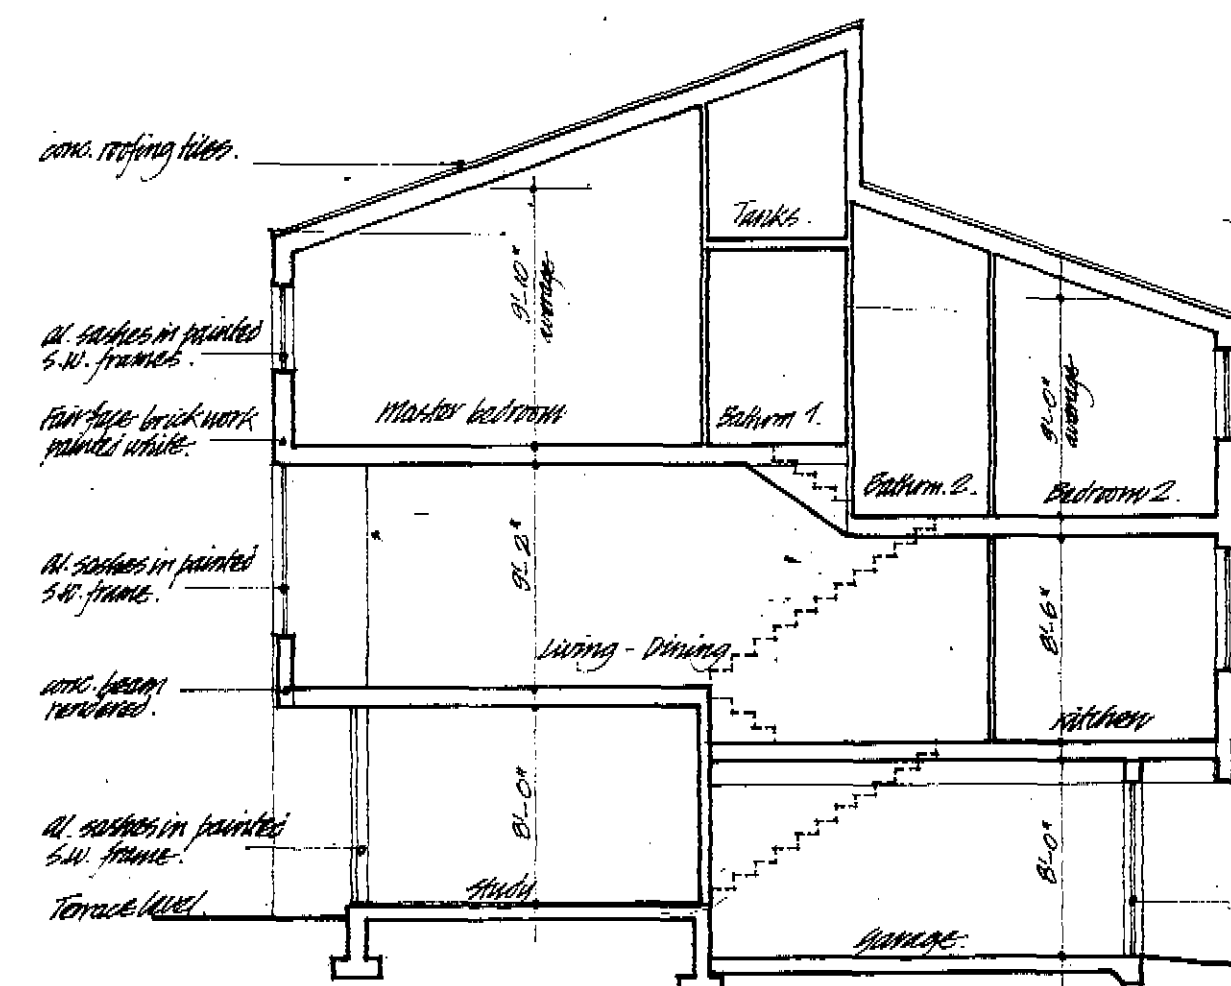

Section - Units 7 & 8.

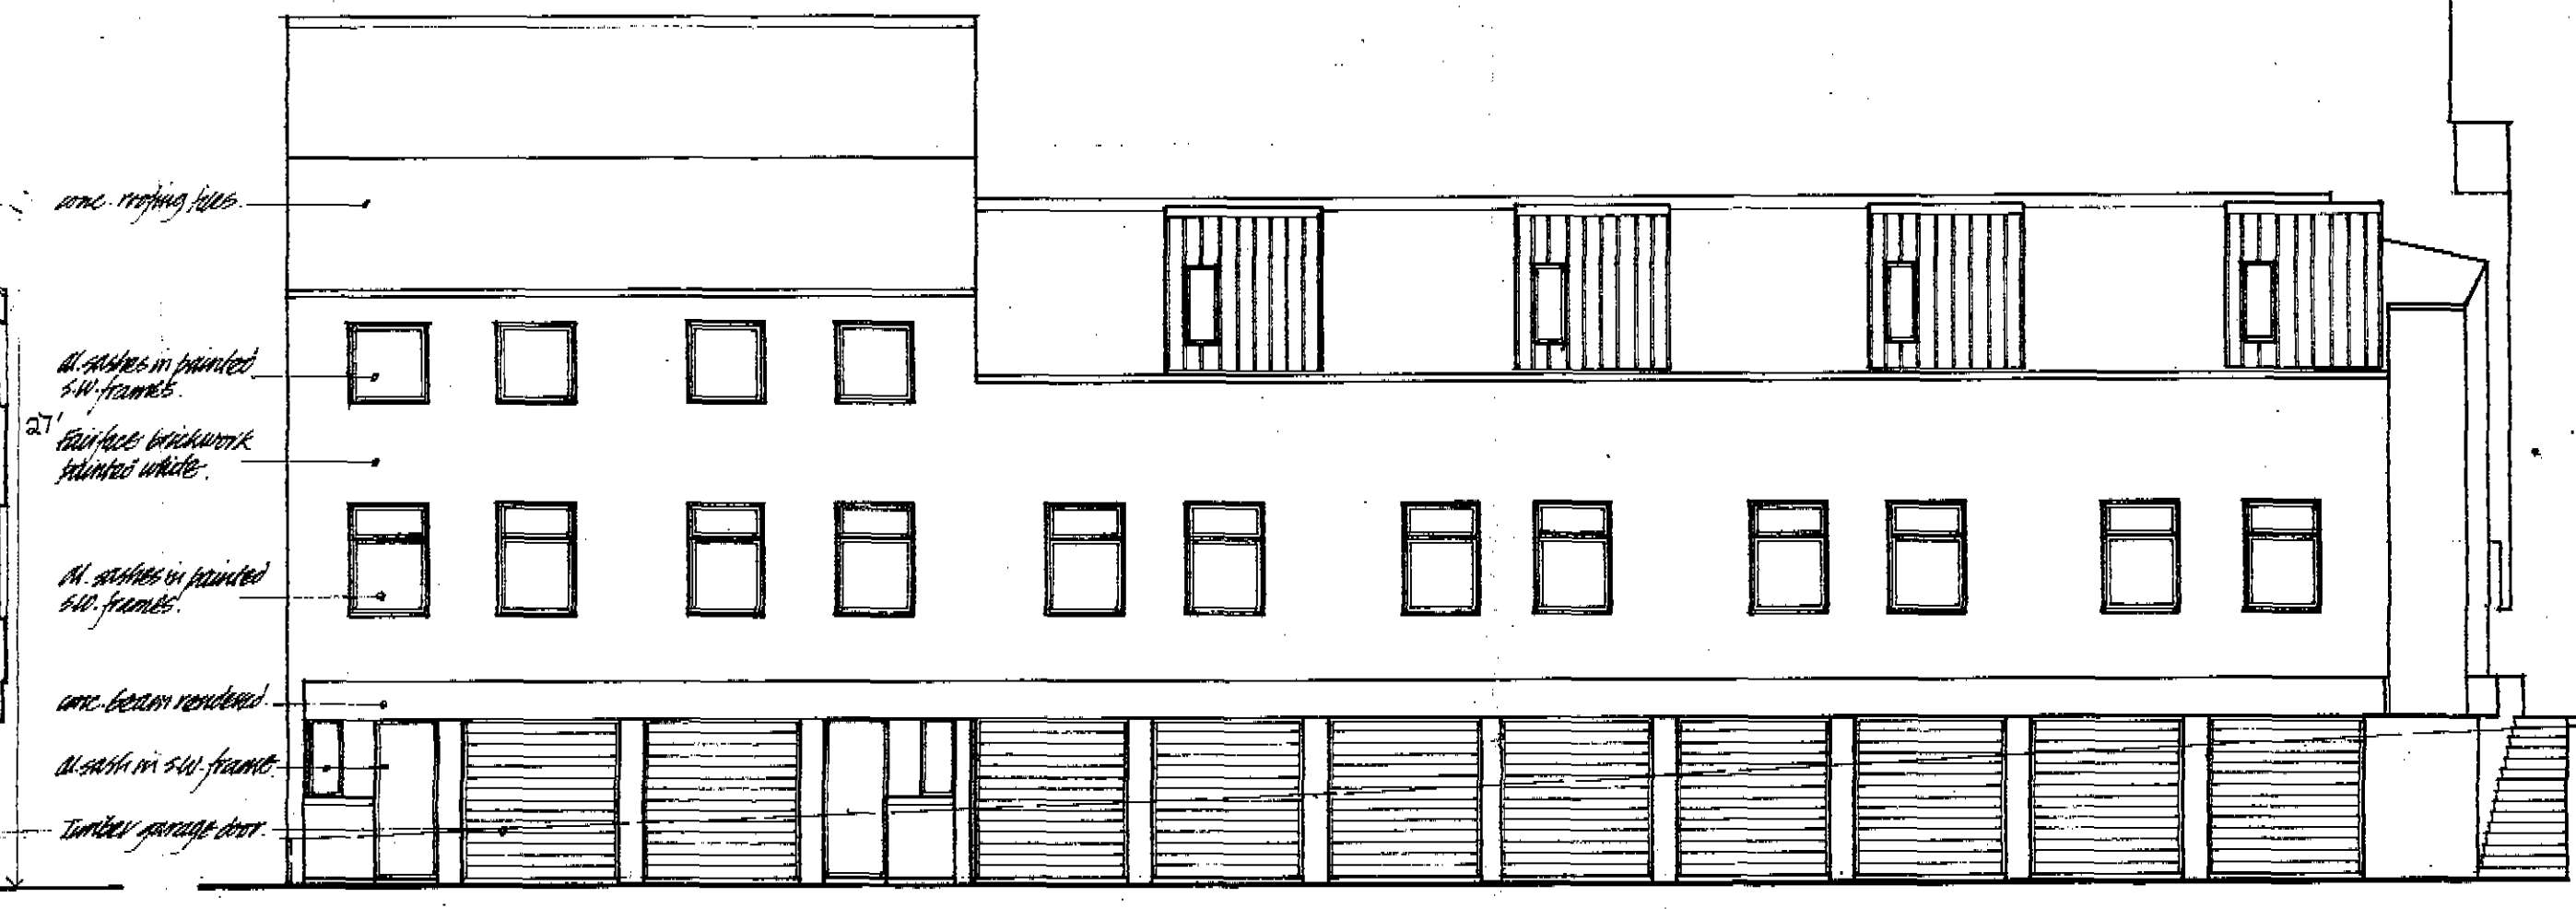

North Elevation - Units 7-12.

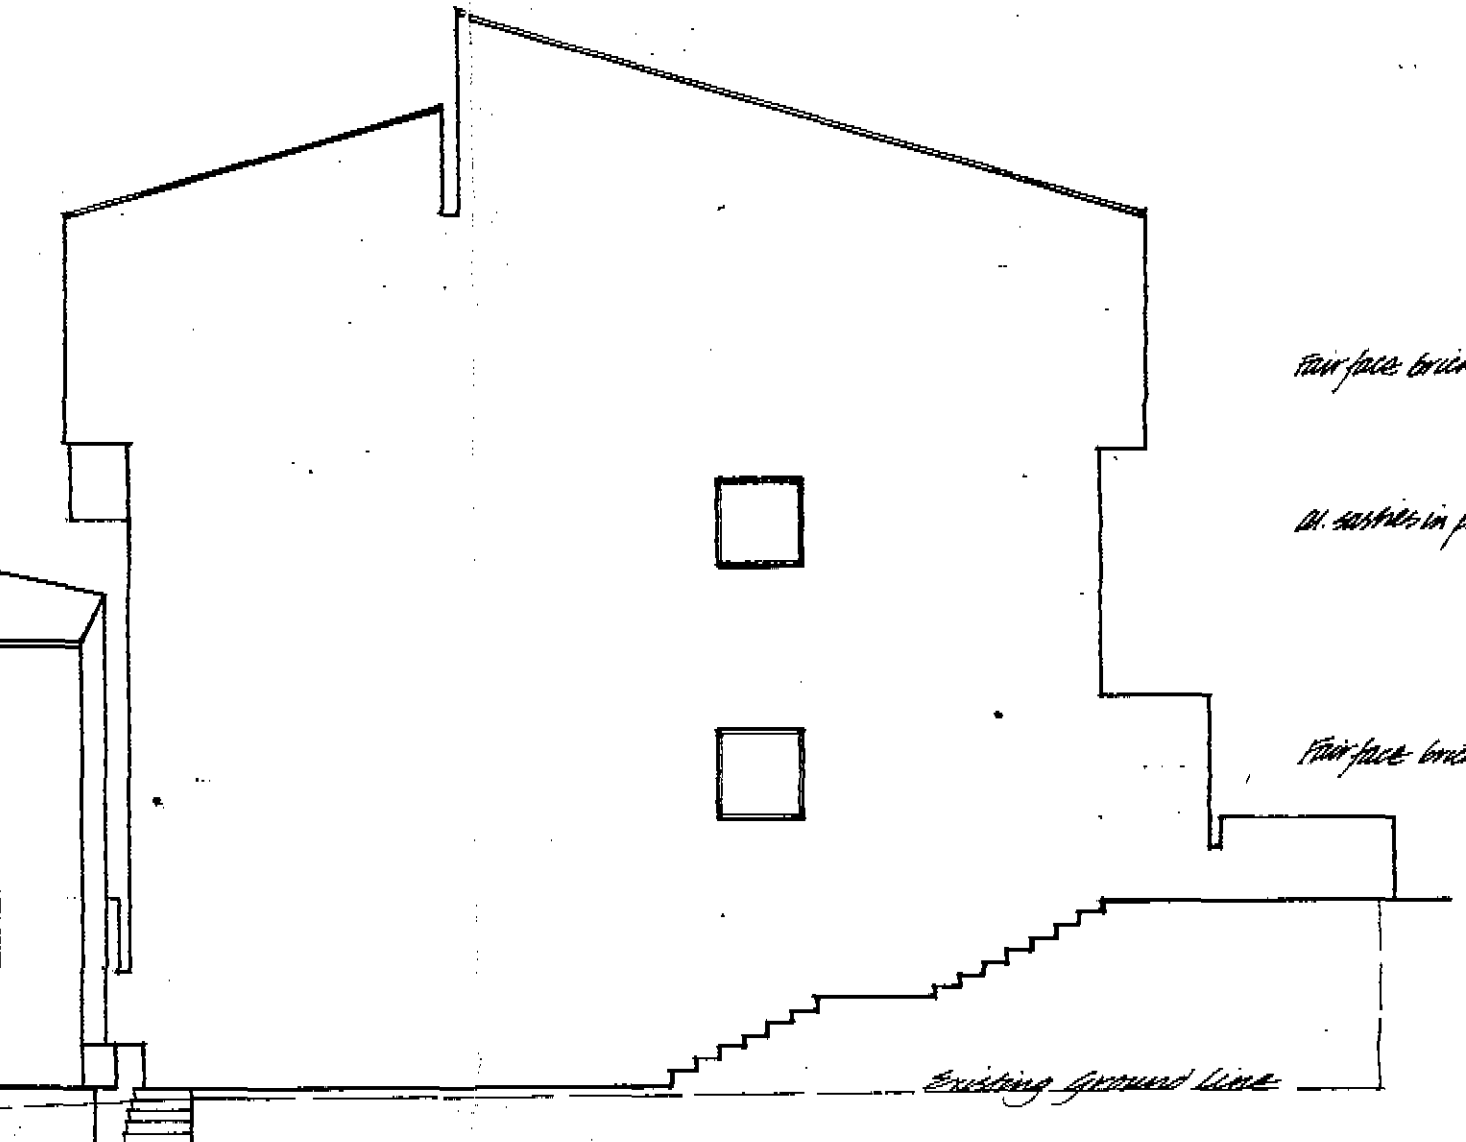

North Elevation - Unit 6.


CTP/KZ/W/A/SC/15

No.	REVISIONS	date
1		

Contractors to check all dimensions on site

JOB TITLE Housing Development at Gayton Crescent
Client London N.W.3
Sheet title Elevations & Sections
Drawn by M. White
Date May 60
Scale 1/8" = 1'-0"

173
7

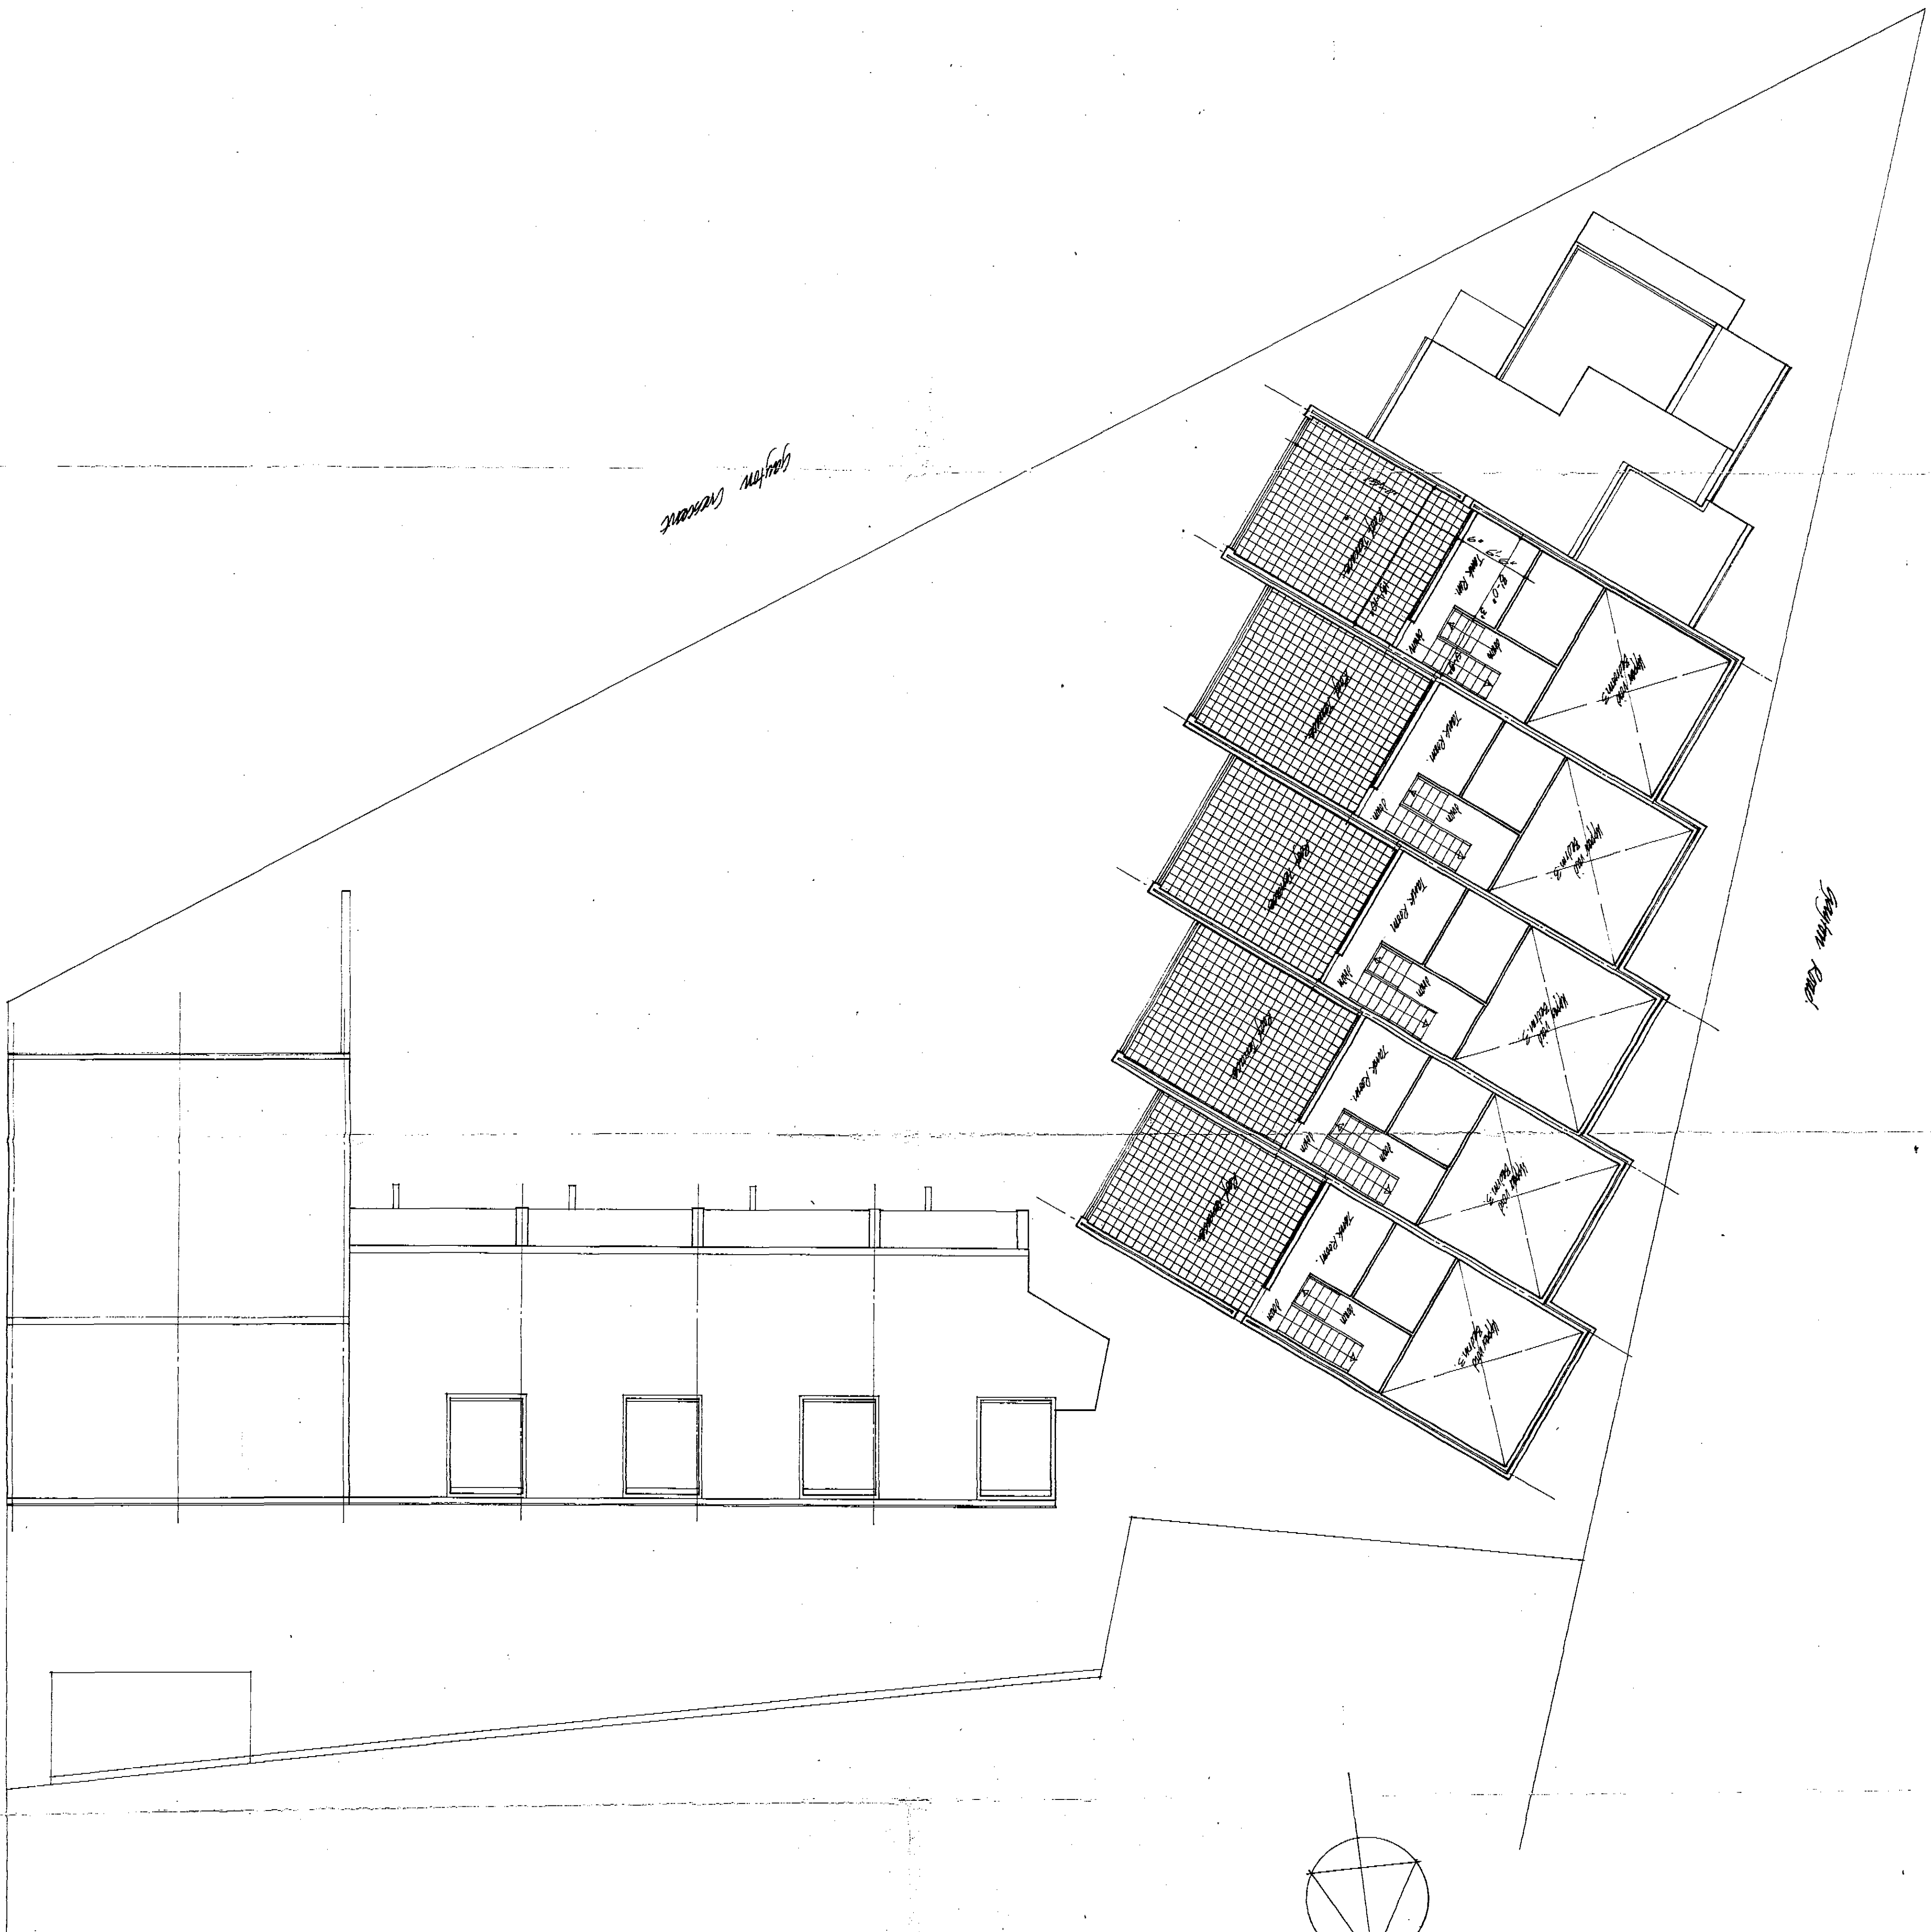

Plan of Level 5 - 18th Nov 01

JOB TITLE

Planning Permissions at Graythorn Crescent

Client

Graythorn Crescent, 18th Nov 01

Sheet title

Plan of Level 5

Drawn by: *amh*

Date: *May 00*

Scale: *1/8" = 1'-0"*

173
5

ARCHITECTS TED LEVY, BENJAMIN & PARTNERS
84 HAMPTON ROAD HIGH ST LONDON NW6 0JH 01-435 8018

No.	REVISIONS	date

OTP/124/10/A/SKIS