

New Bathroom Extension

SELF CONTAINED MANSIONETTE
(already converted)

New Extension to
Bedroom

BEDROOM

HALL

LIVING ROOM

Bathroom
Floor Level

SELF-CONTAINED FLAT (already converted)


SELF-CONTAINED FLAT (already converted)

12 KEMPLAY ROAD N.W.10.

SECTION.

SK4

CLIVE ALEXANDER MA. ARIBA.
107 LOFTING ROAD N.1.

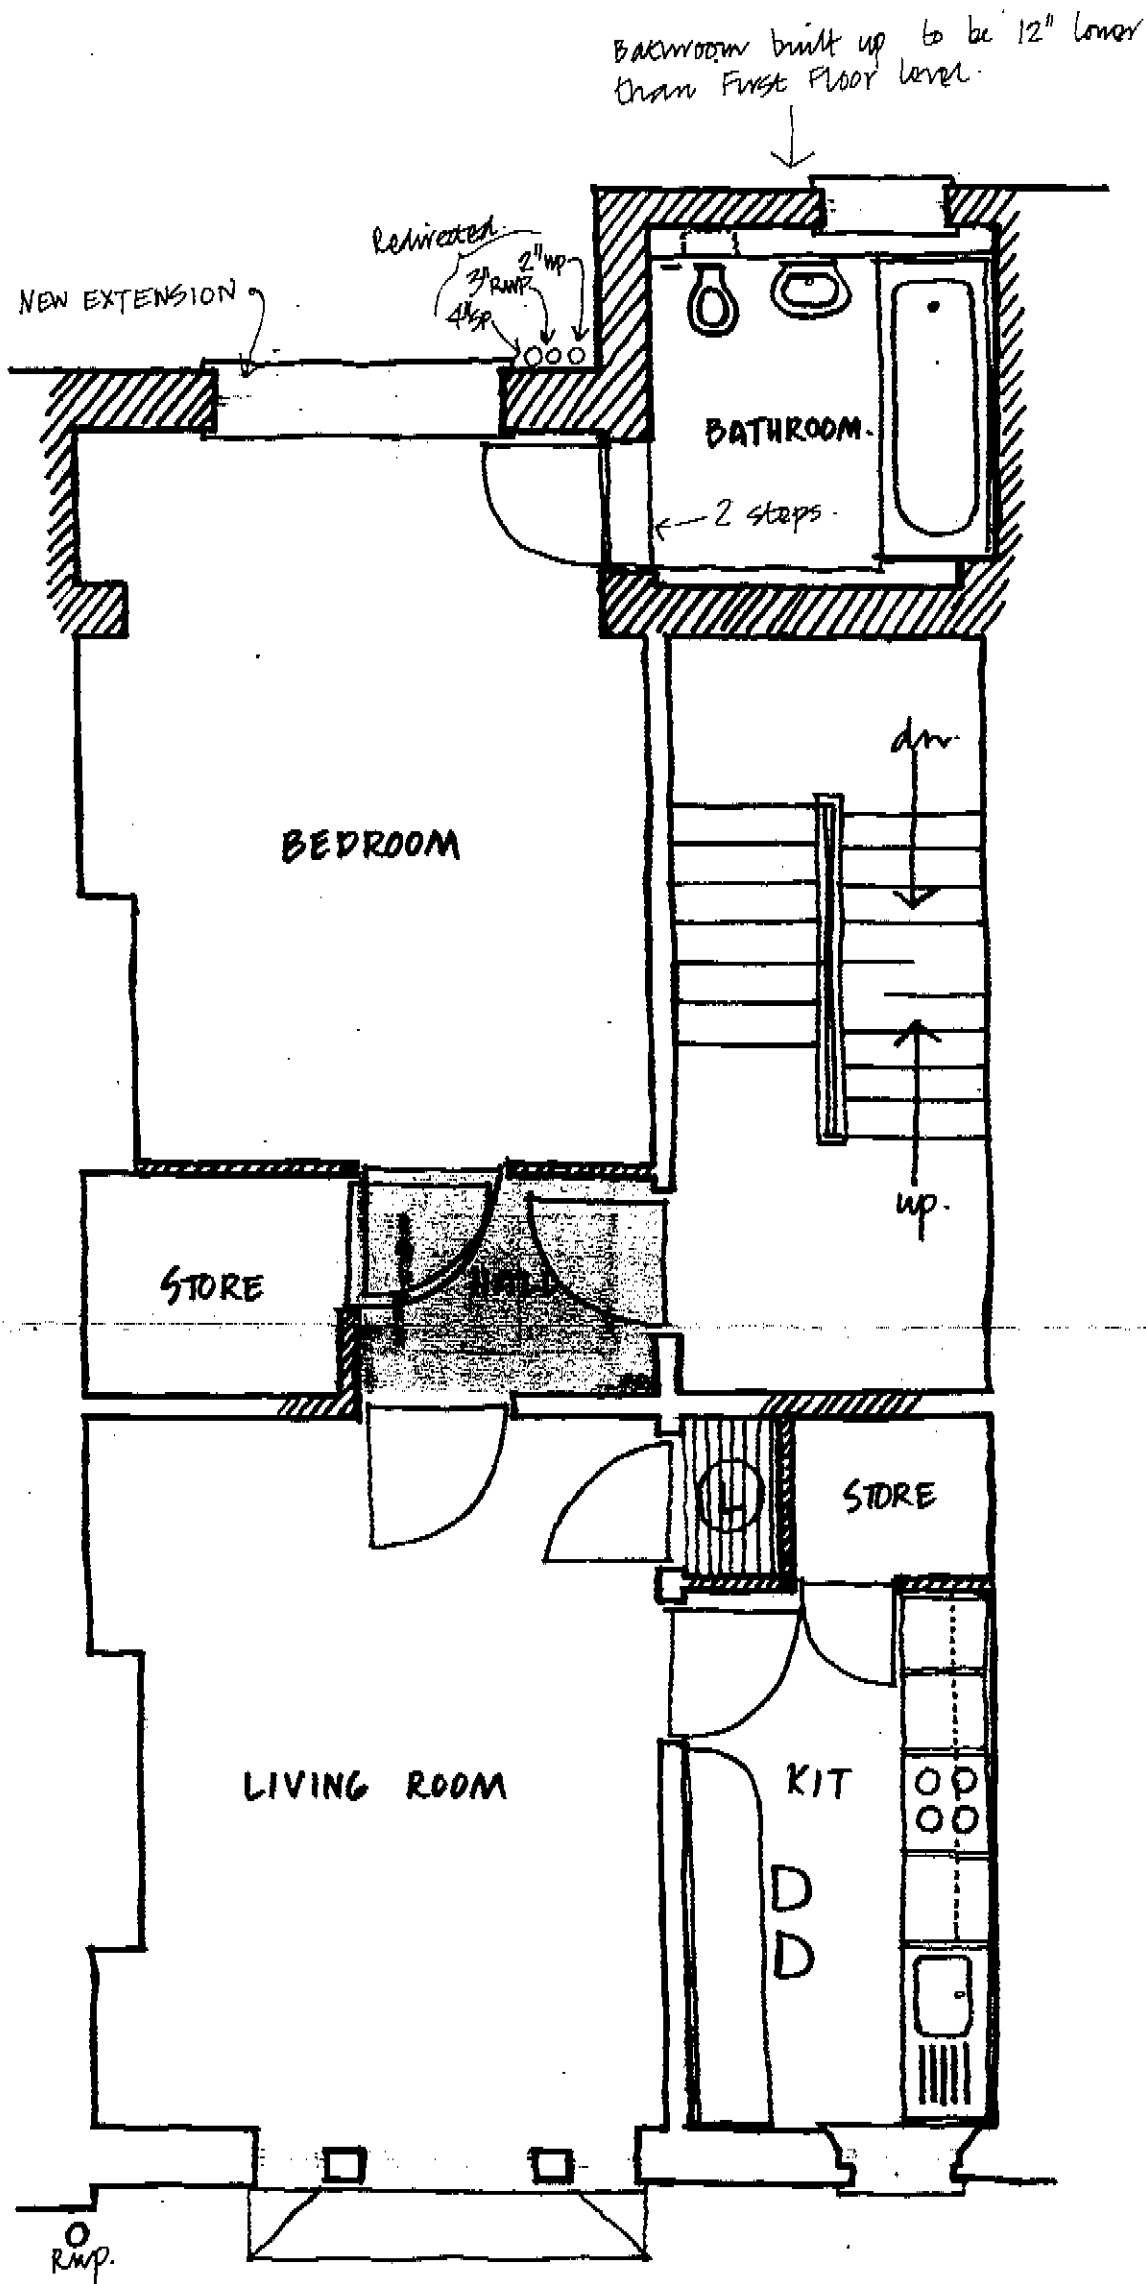


PROPOSED FIRST FLOOR PLAN

12 KEMPLAY ROAD
N.W.10.

SK 3

CLIVE ALEXANDER MA ARIBA
107 LOFTING ROAD, N.1
TEL 607 3730 - 8700.


JAW

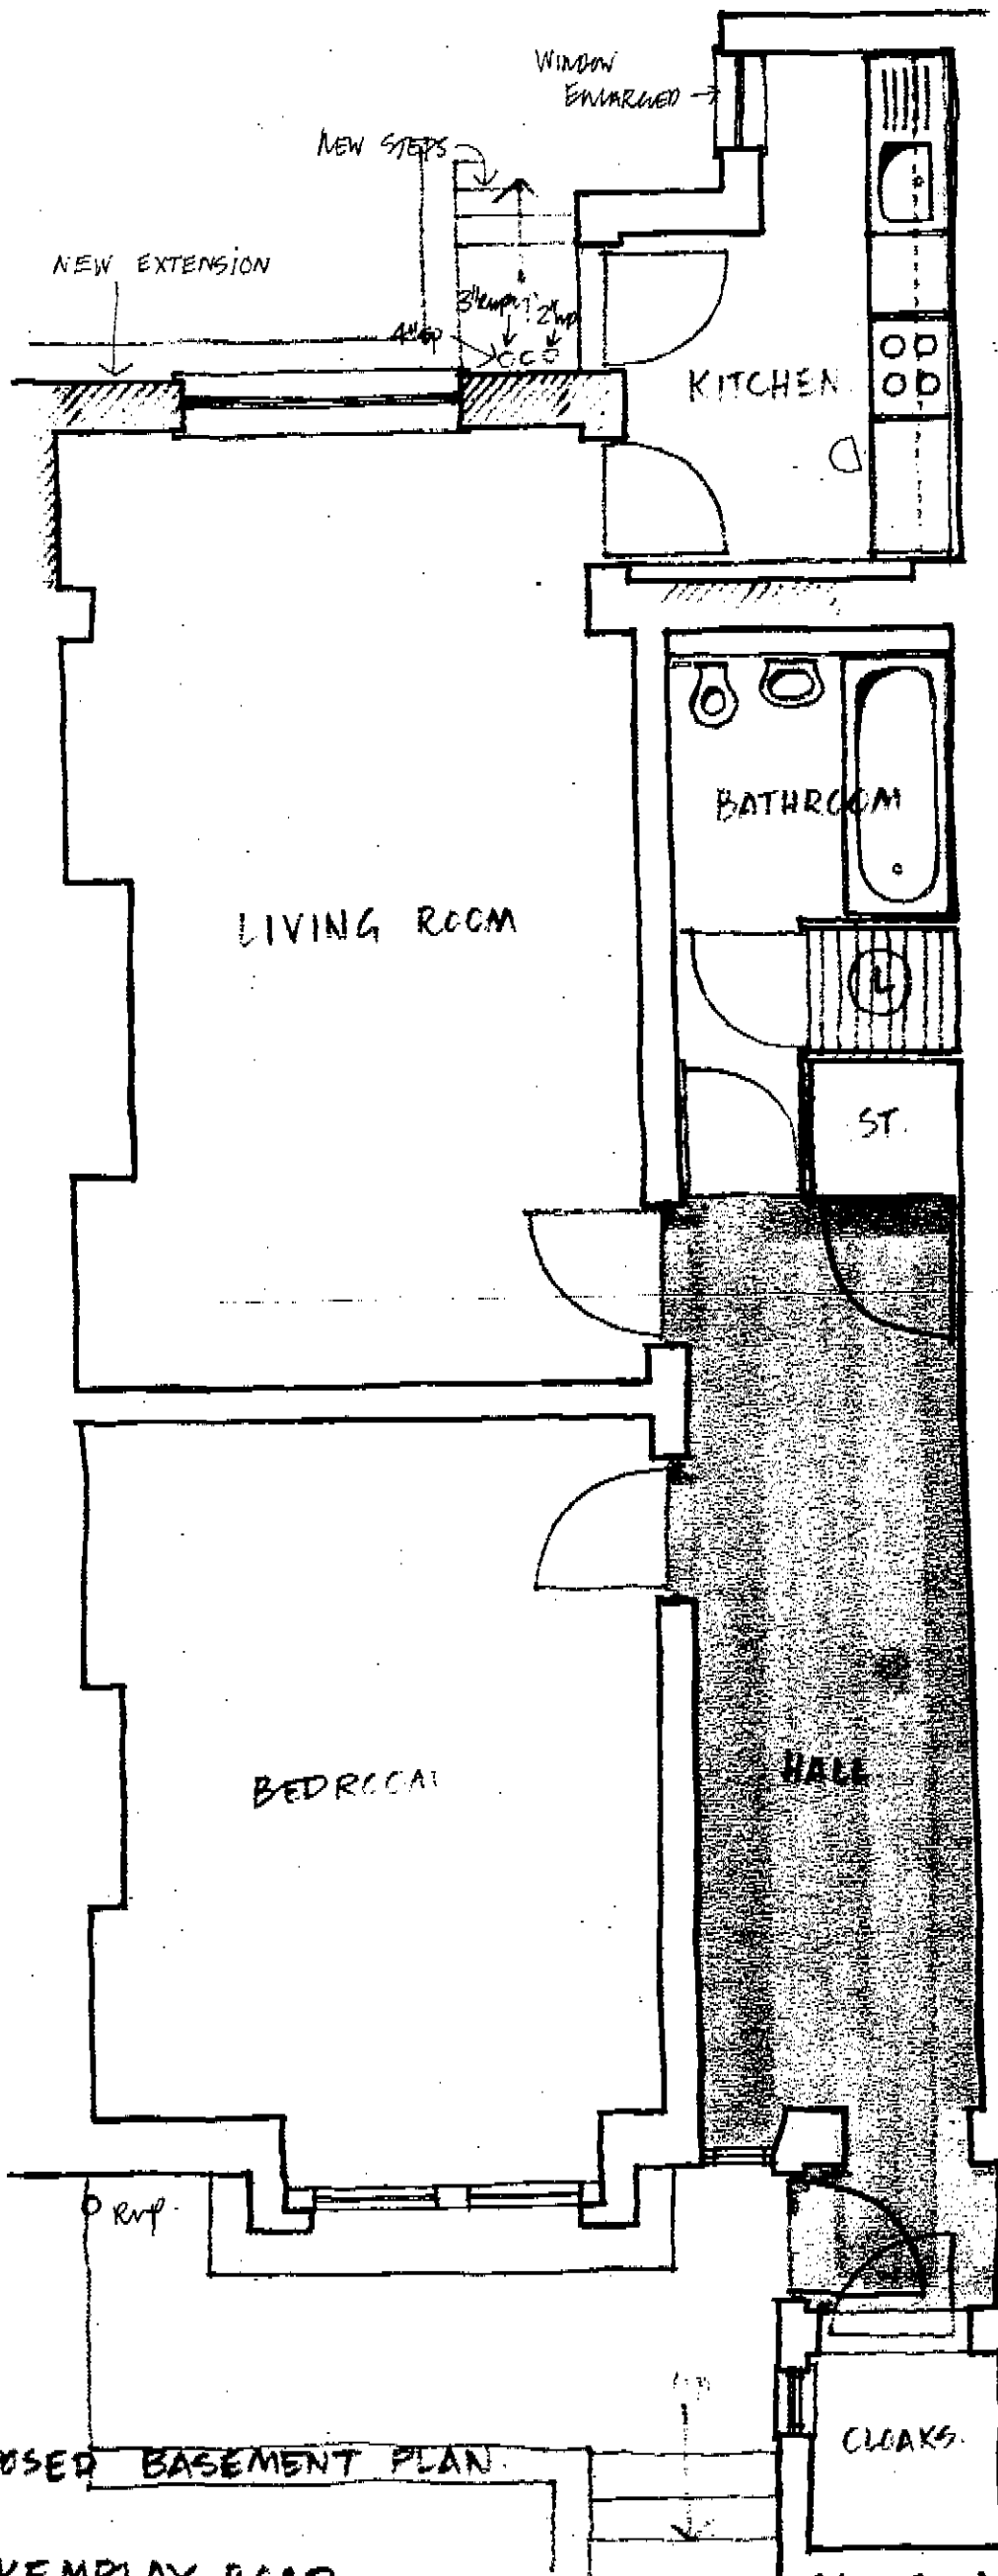


PROPOSED BASEMENT PLAN.

12 KEMPLAY ROAD
 N.W. 3
 SK1

CLIVE ALEXANDER MA ARIBA
 107 LOFTING ROAD N.1
 TEL 607 3730-8700

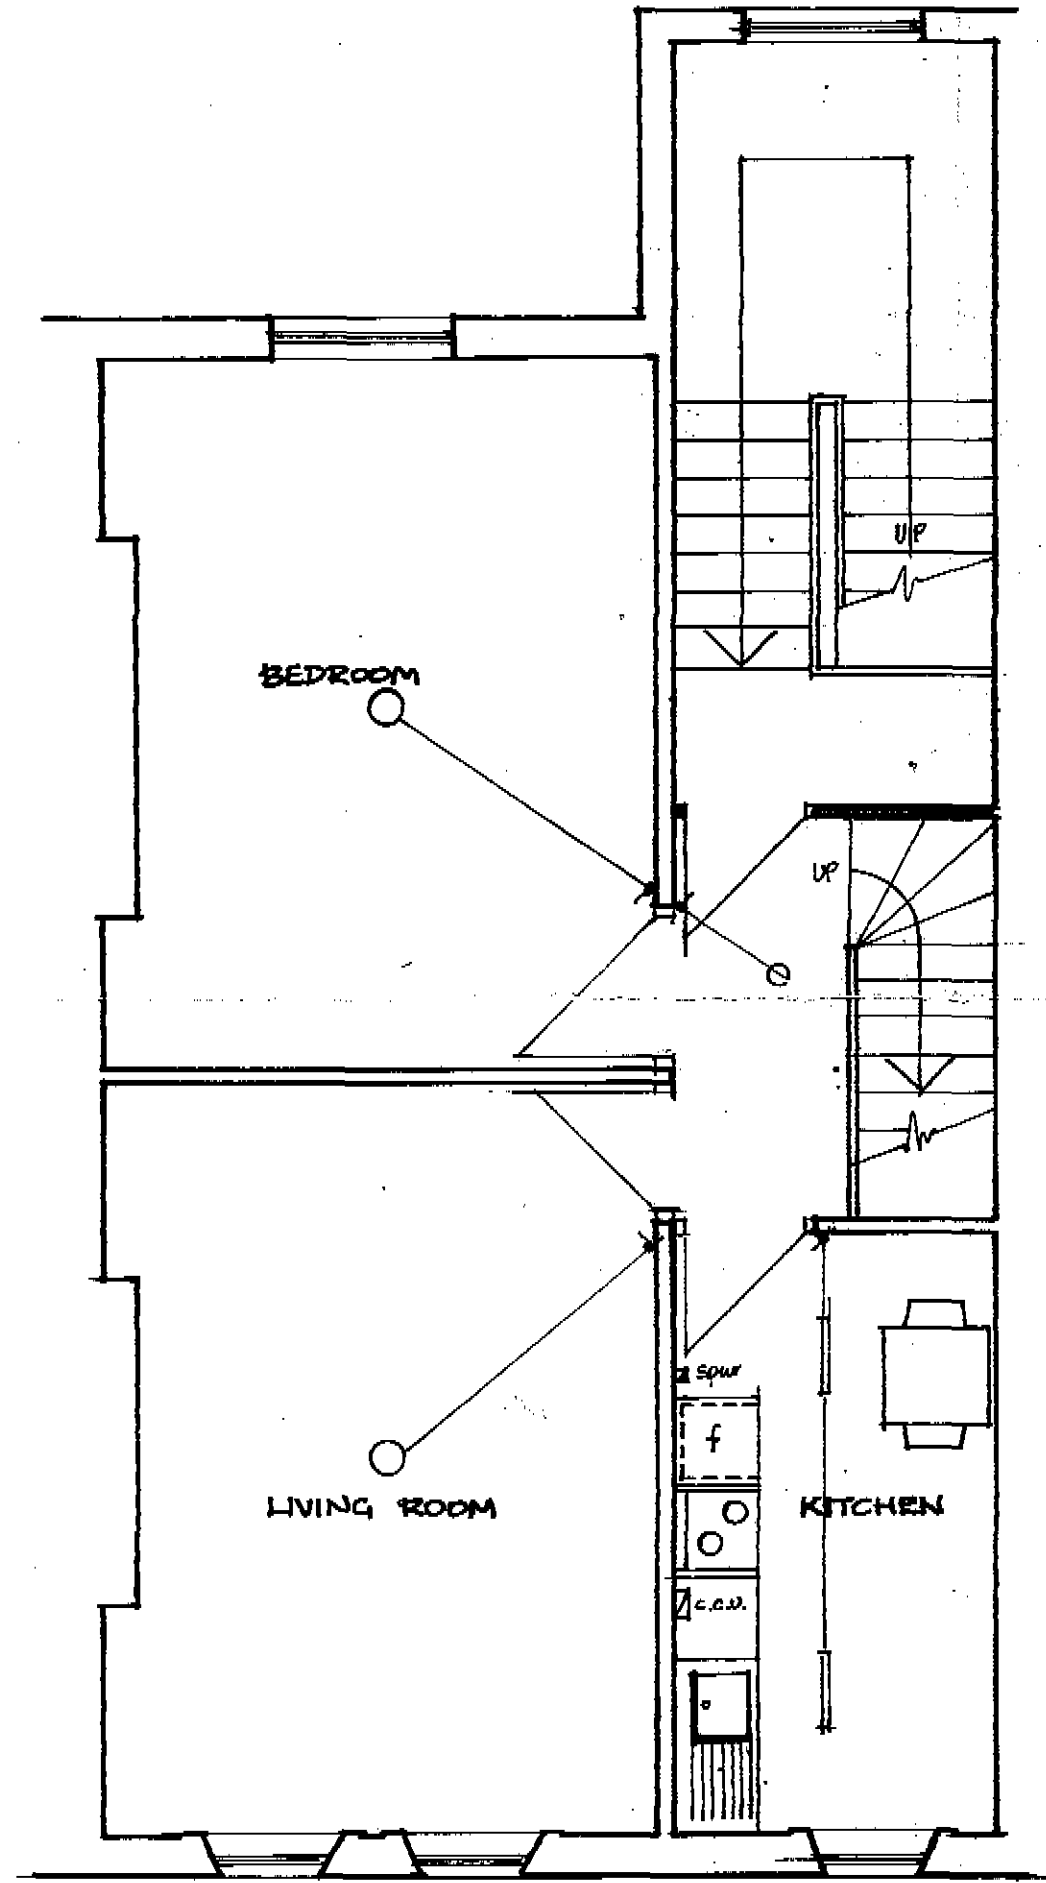

SECOND FLOOR

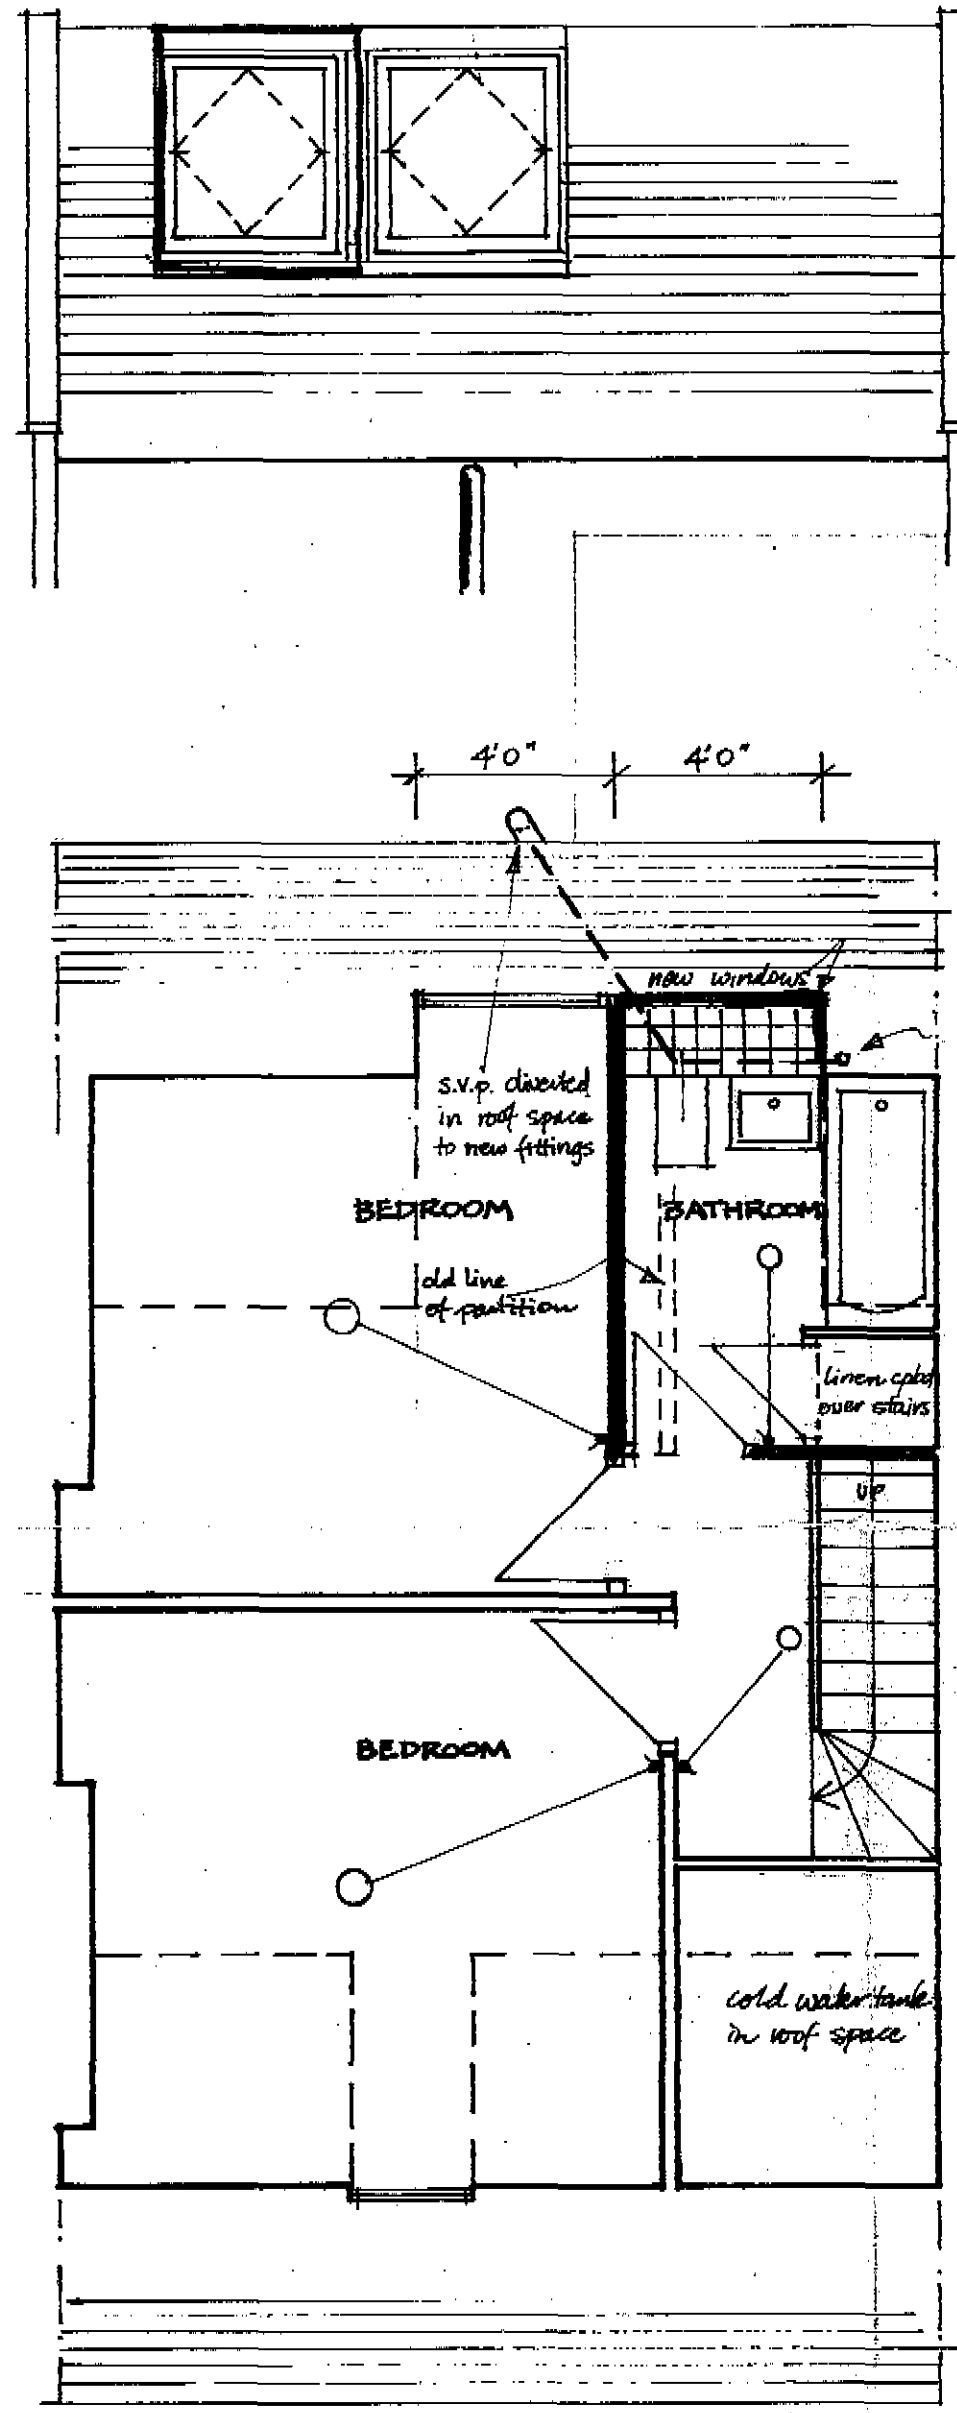


THIRD FLOOR

LONDON BOROUGH OF CAMDEN
 PLANS APPROVED
 1 MAY 1970
 ON BEHALF OF THE COUNCIL


CLIVE ALEXANDER MA. ARIBA
 Chartered Architect
 Job 12, KEMPLAY RD. N.W.3.
 PROPOSED ALTERATIONS
 TO SECOND & THIRD FLOORS
 Scale 1/4" to 1'0"
 Date JAN. '70
 drawn by G.N.G.
 drawing no

CAMDEN PLANNING
 DEPARTMENT
 24 FEB 1970
 RECEIVED NO
 REFERRED TO


[ET 15 '11 18495

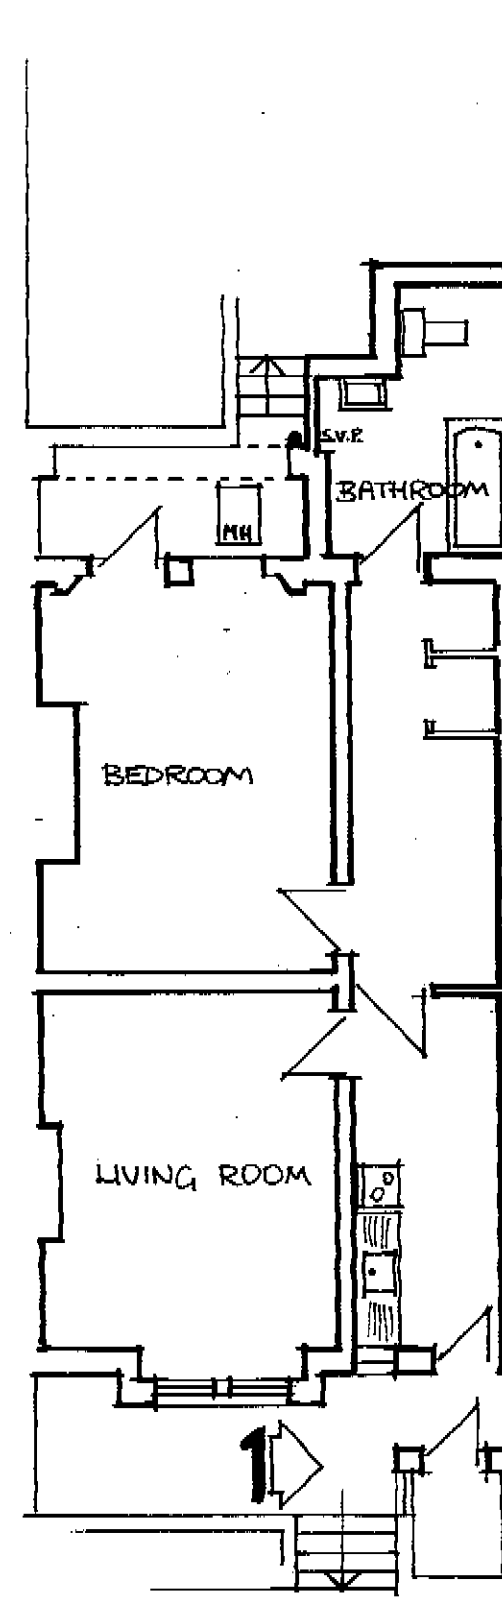



LOWER GROUND FLOOR

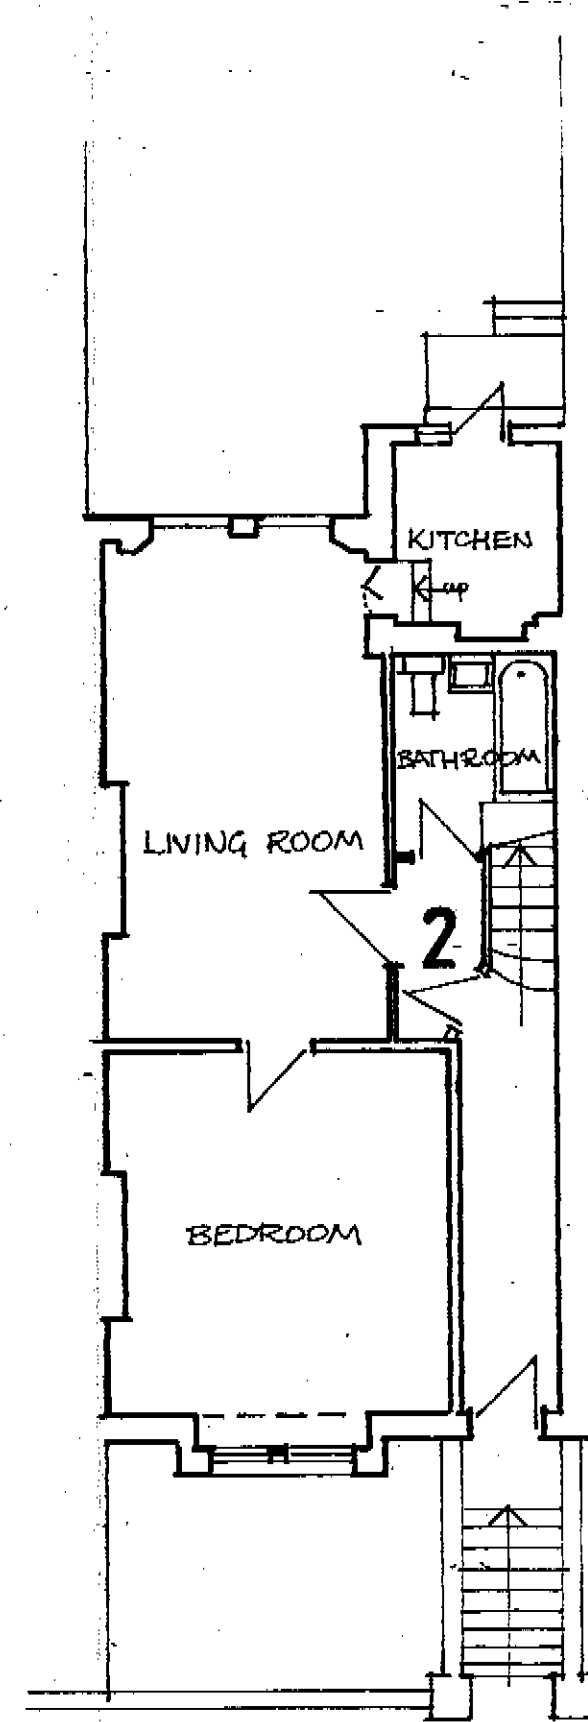


GROUND FLOOR

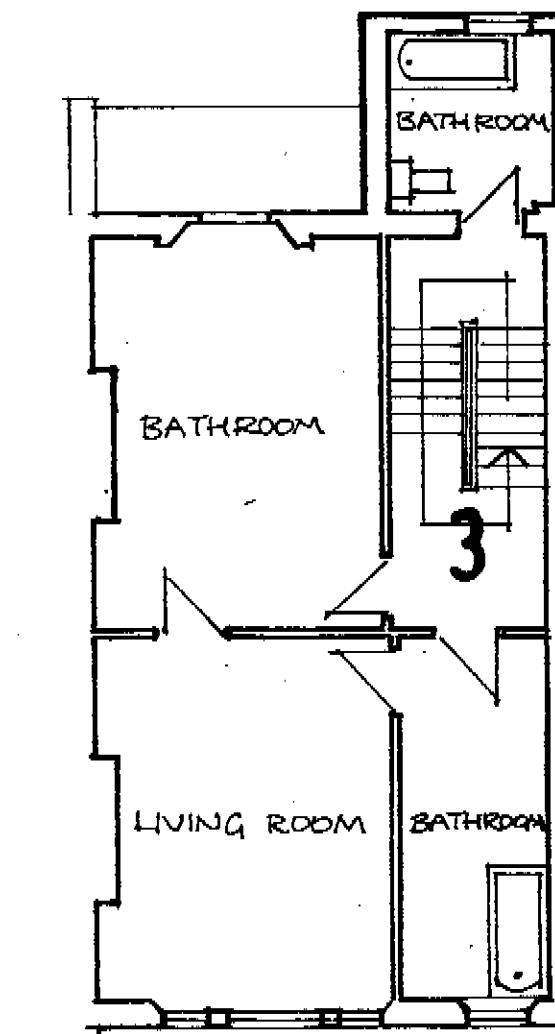

FIRST FLOOR

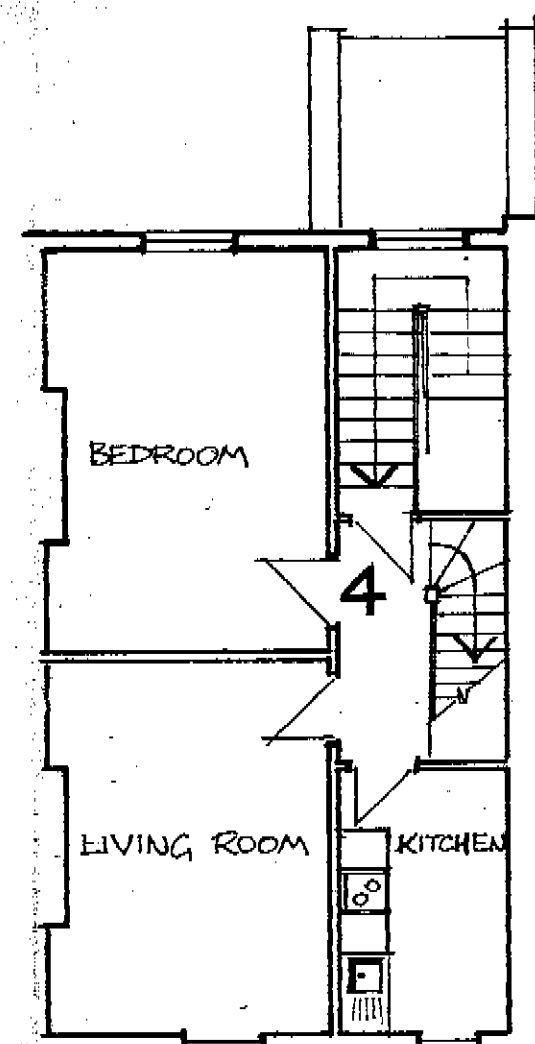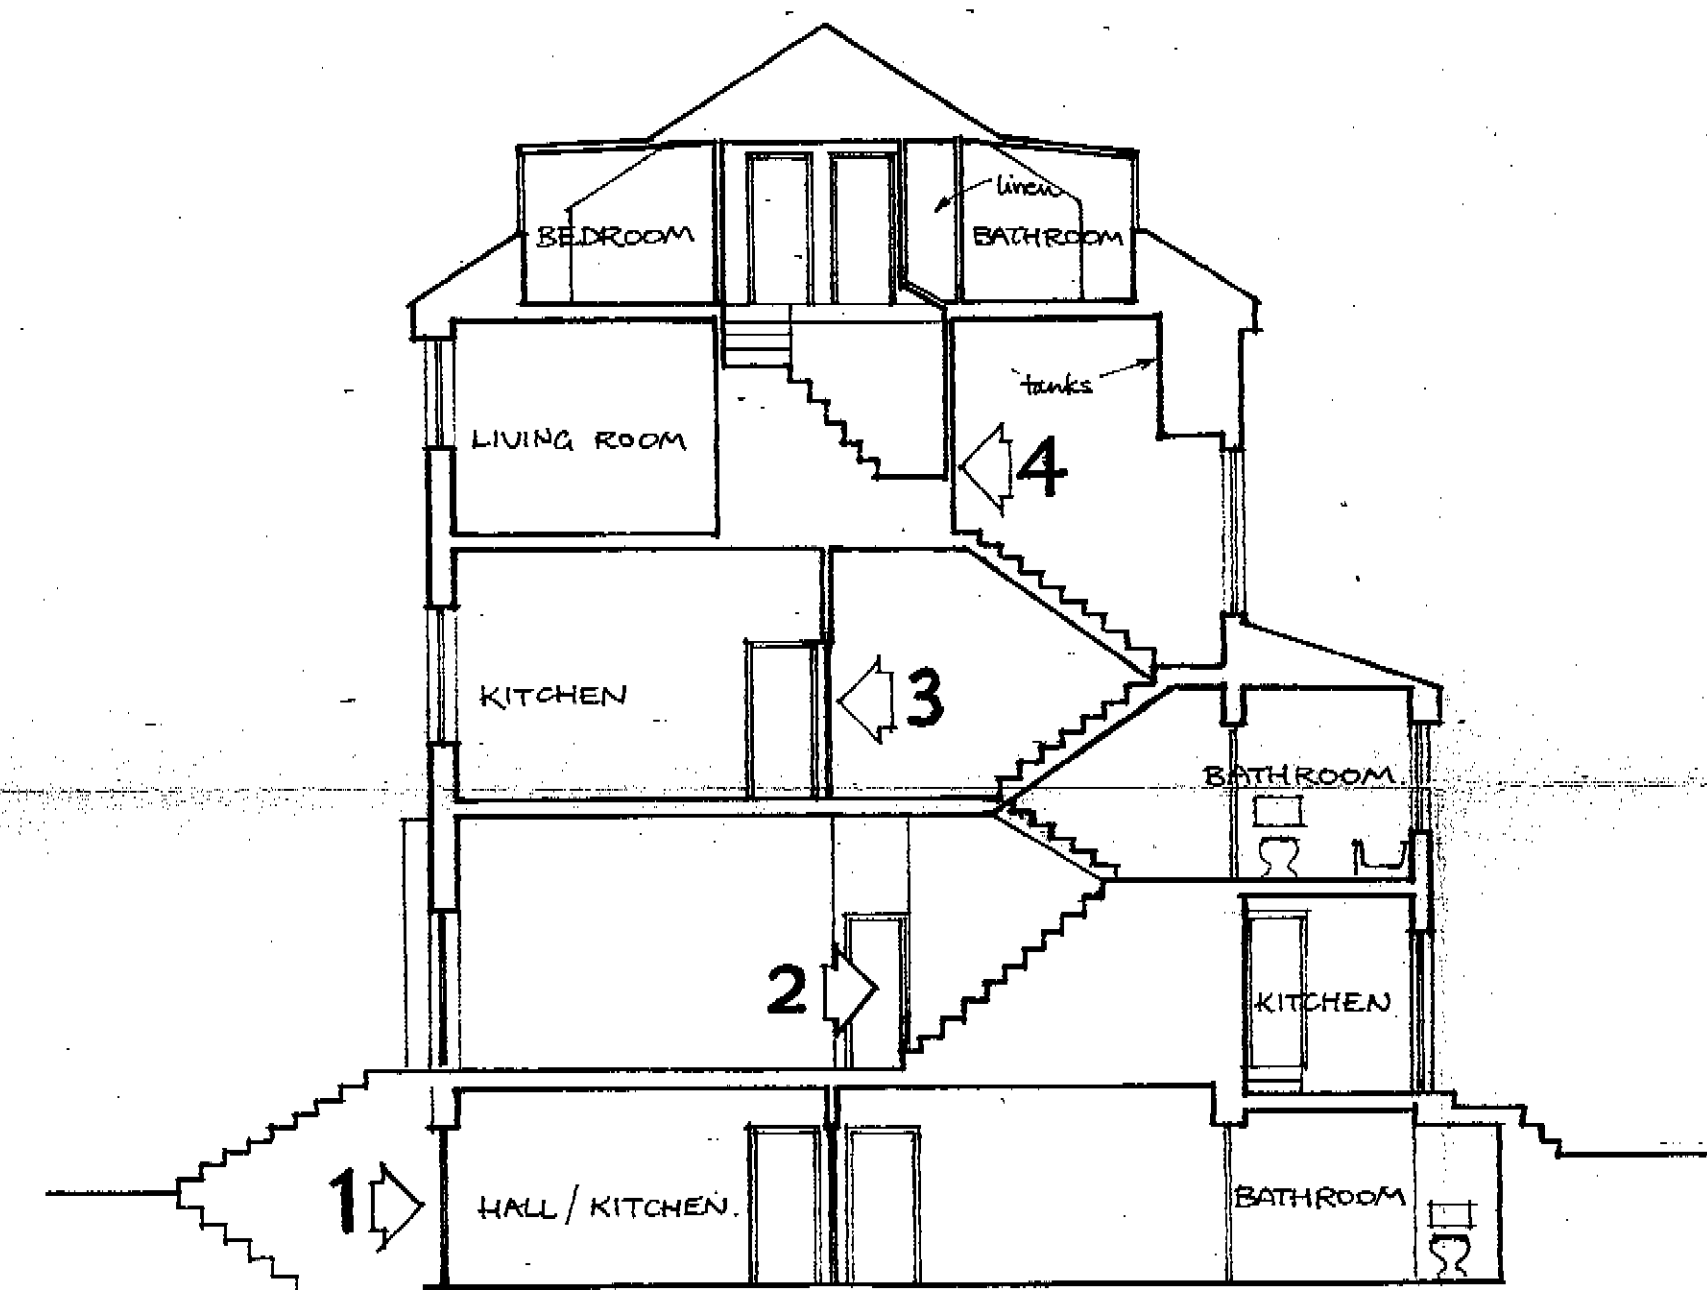

SECOND FLOOR

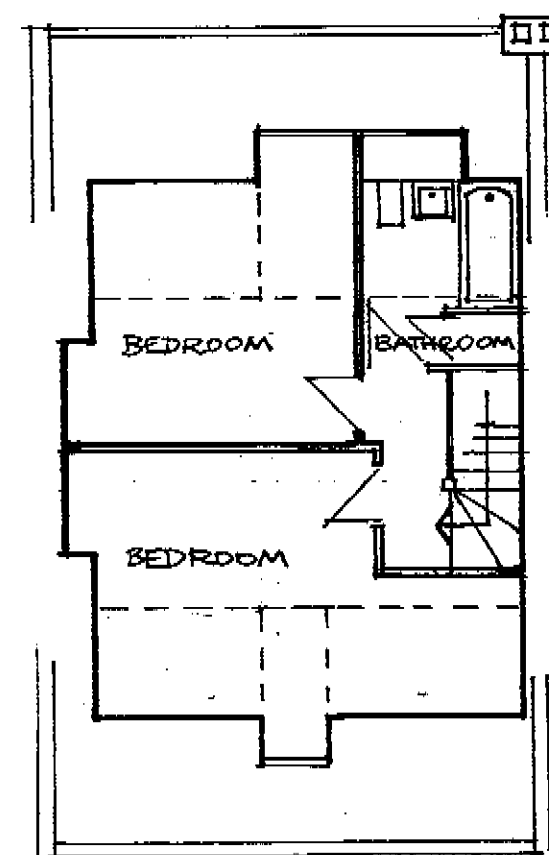






THIRD FLOOR

LONDON BOROUGH OF CAMDEN
 PLANS APPROVED
 12 JAN 1970
 ON BEHALF OF THE COUNCIL

GTP/E7/15/11/8495

CLIVE ALEXANDER MA. ARIBA
 Chartered Architect
 12b 12 KEMPLAY RD. N.W.3
 PROPOSED ALTERATIONS
 TO SECOND & THIRD FLOORS
 1/8" TO 1/0"
 JAN. '70
 DRAWN BY C.N.G.
 DRAWING NO.

CLIVE ALEXANDER MA. ARIDA
 Chartered Architect
 Job 12 KEMPLAY ROAD
 N.W.10.
 title SURVEY DRAWING
 scale 1/4" TO 1'-0"
 date AUG 72
 drawn by R.S.
 drawing no K2

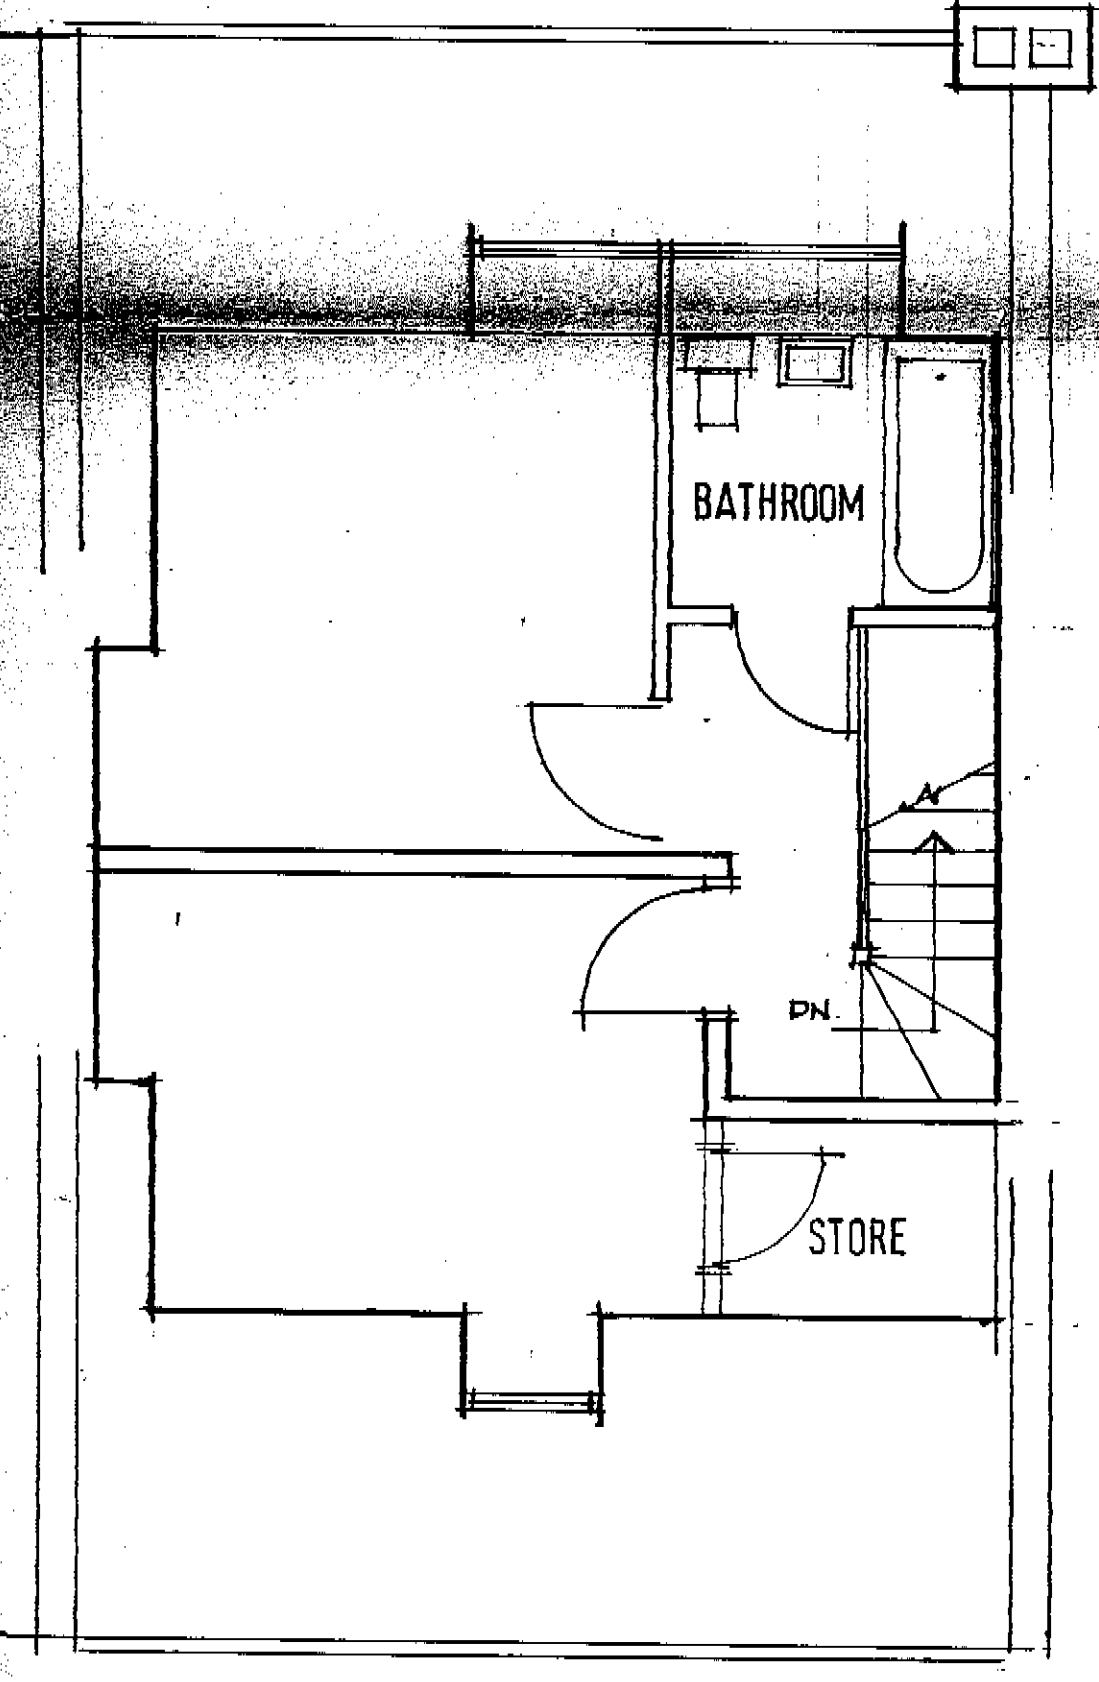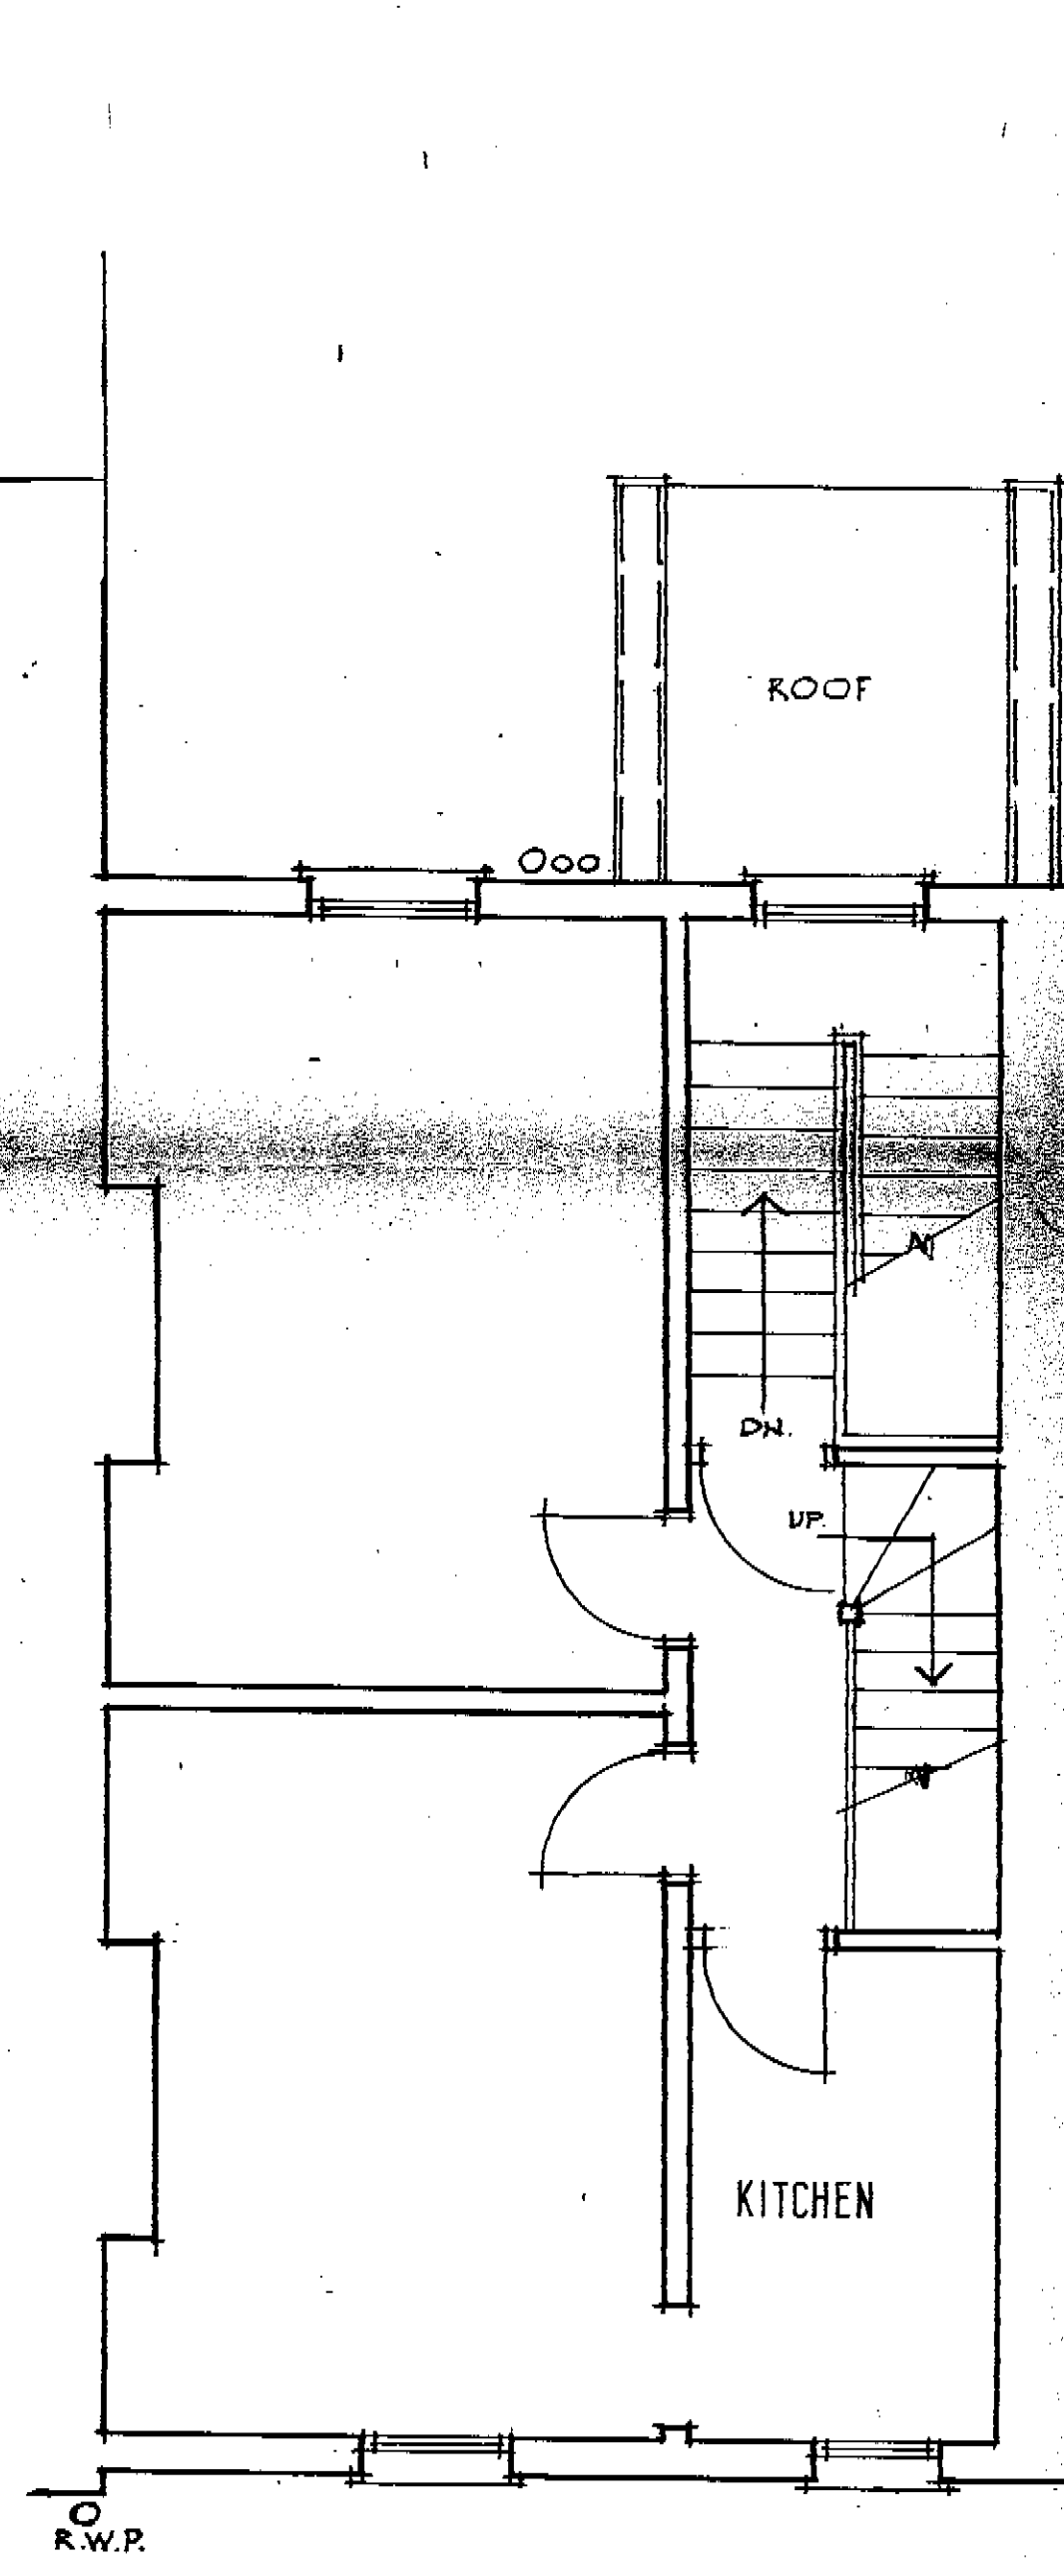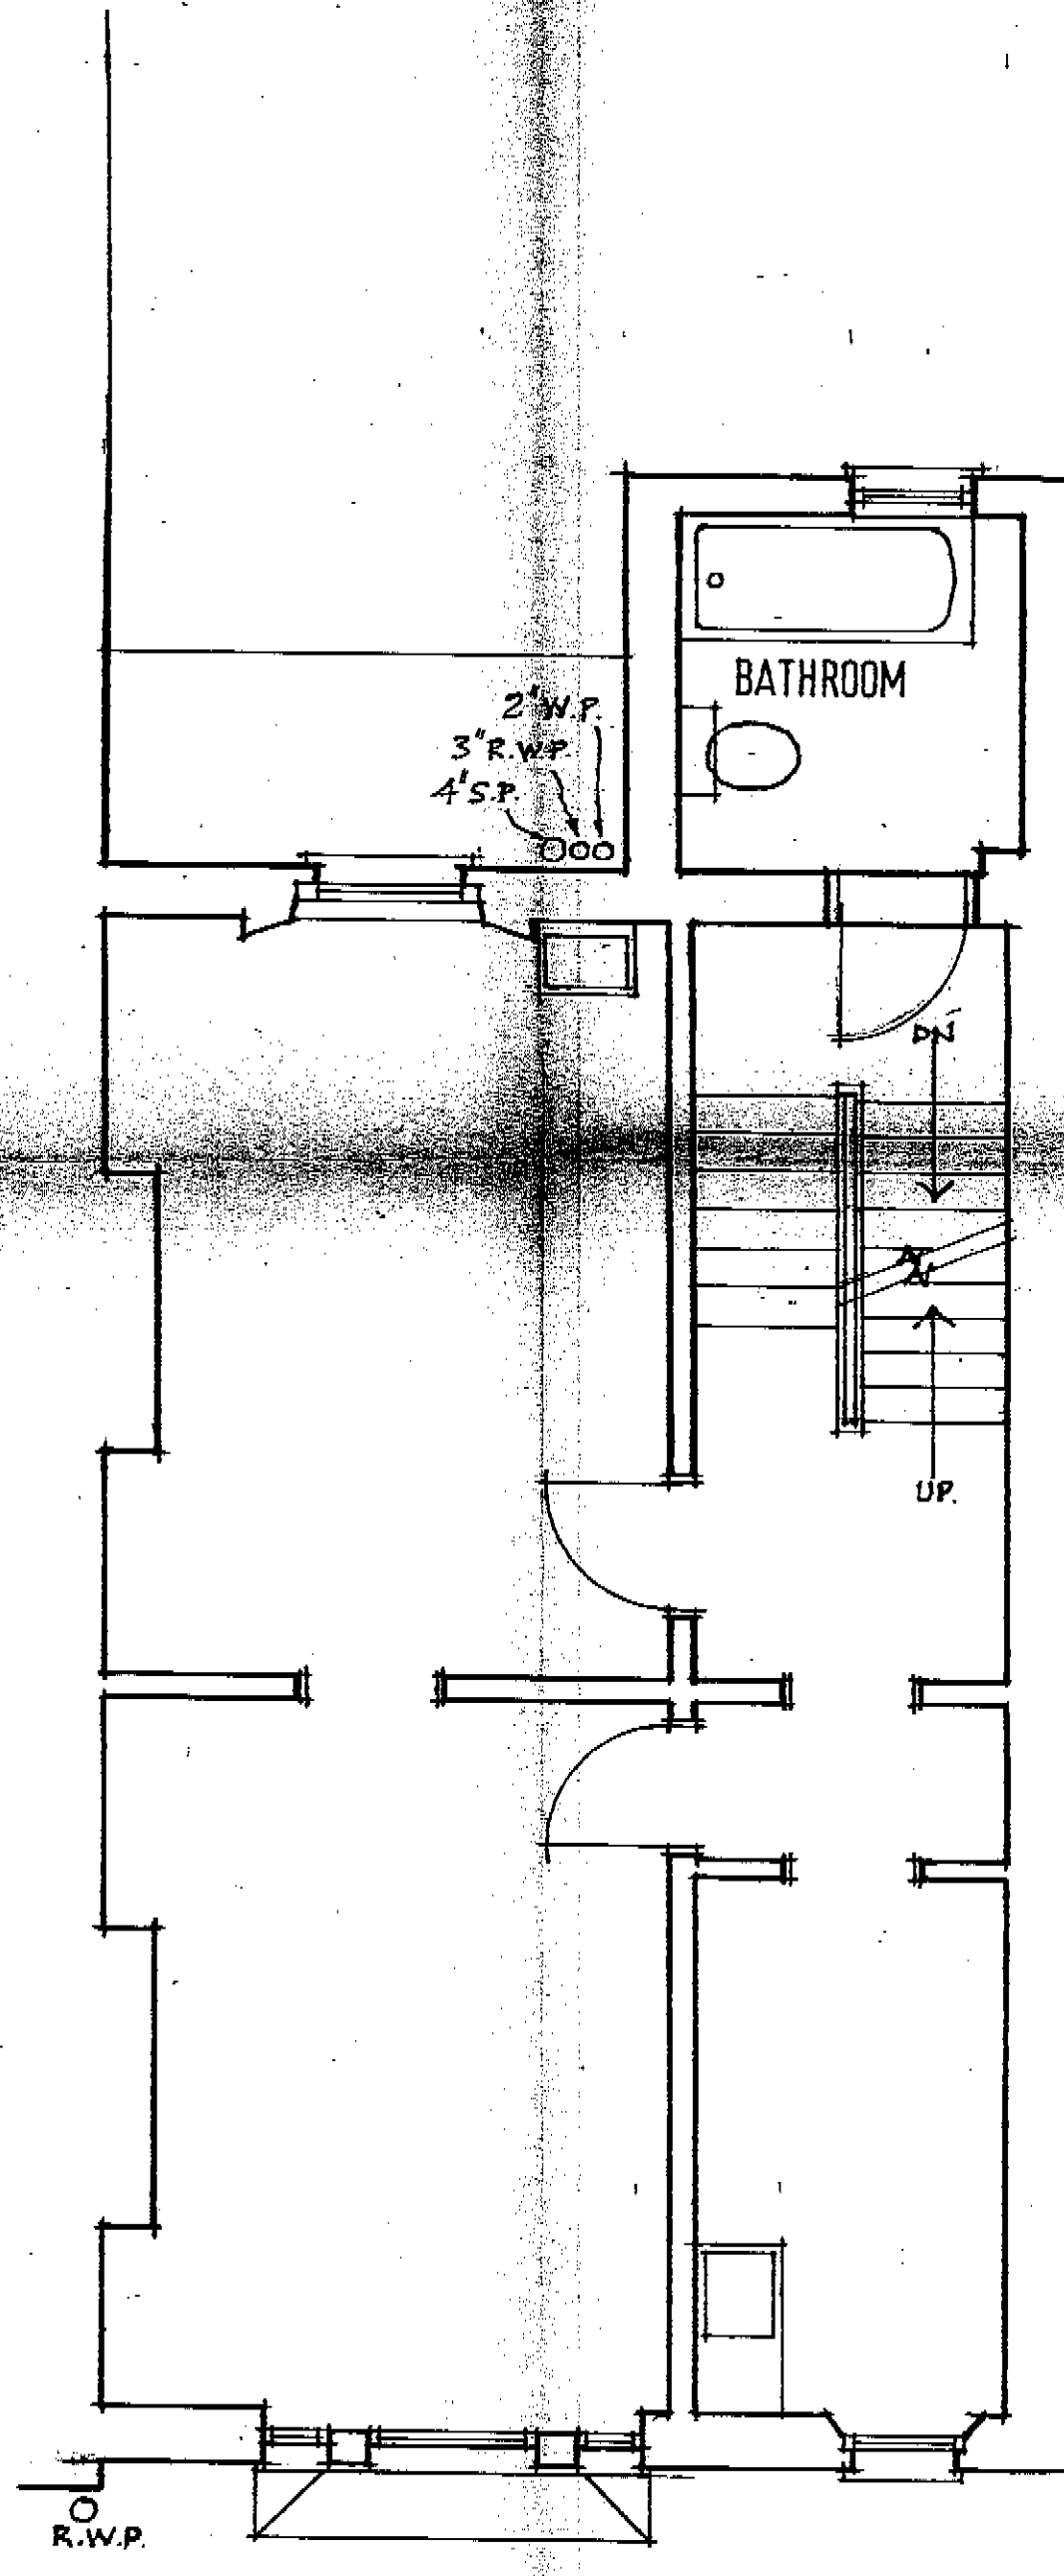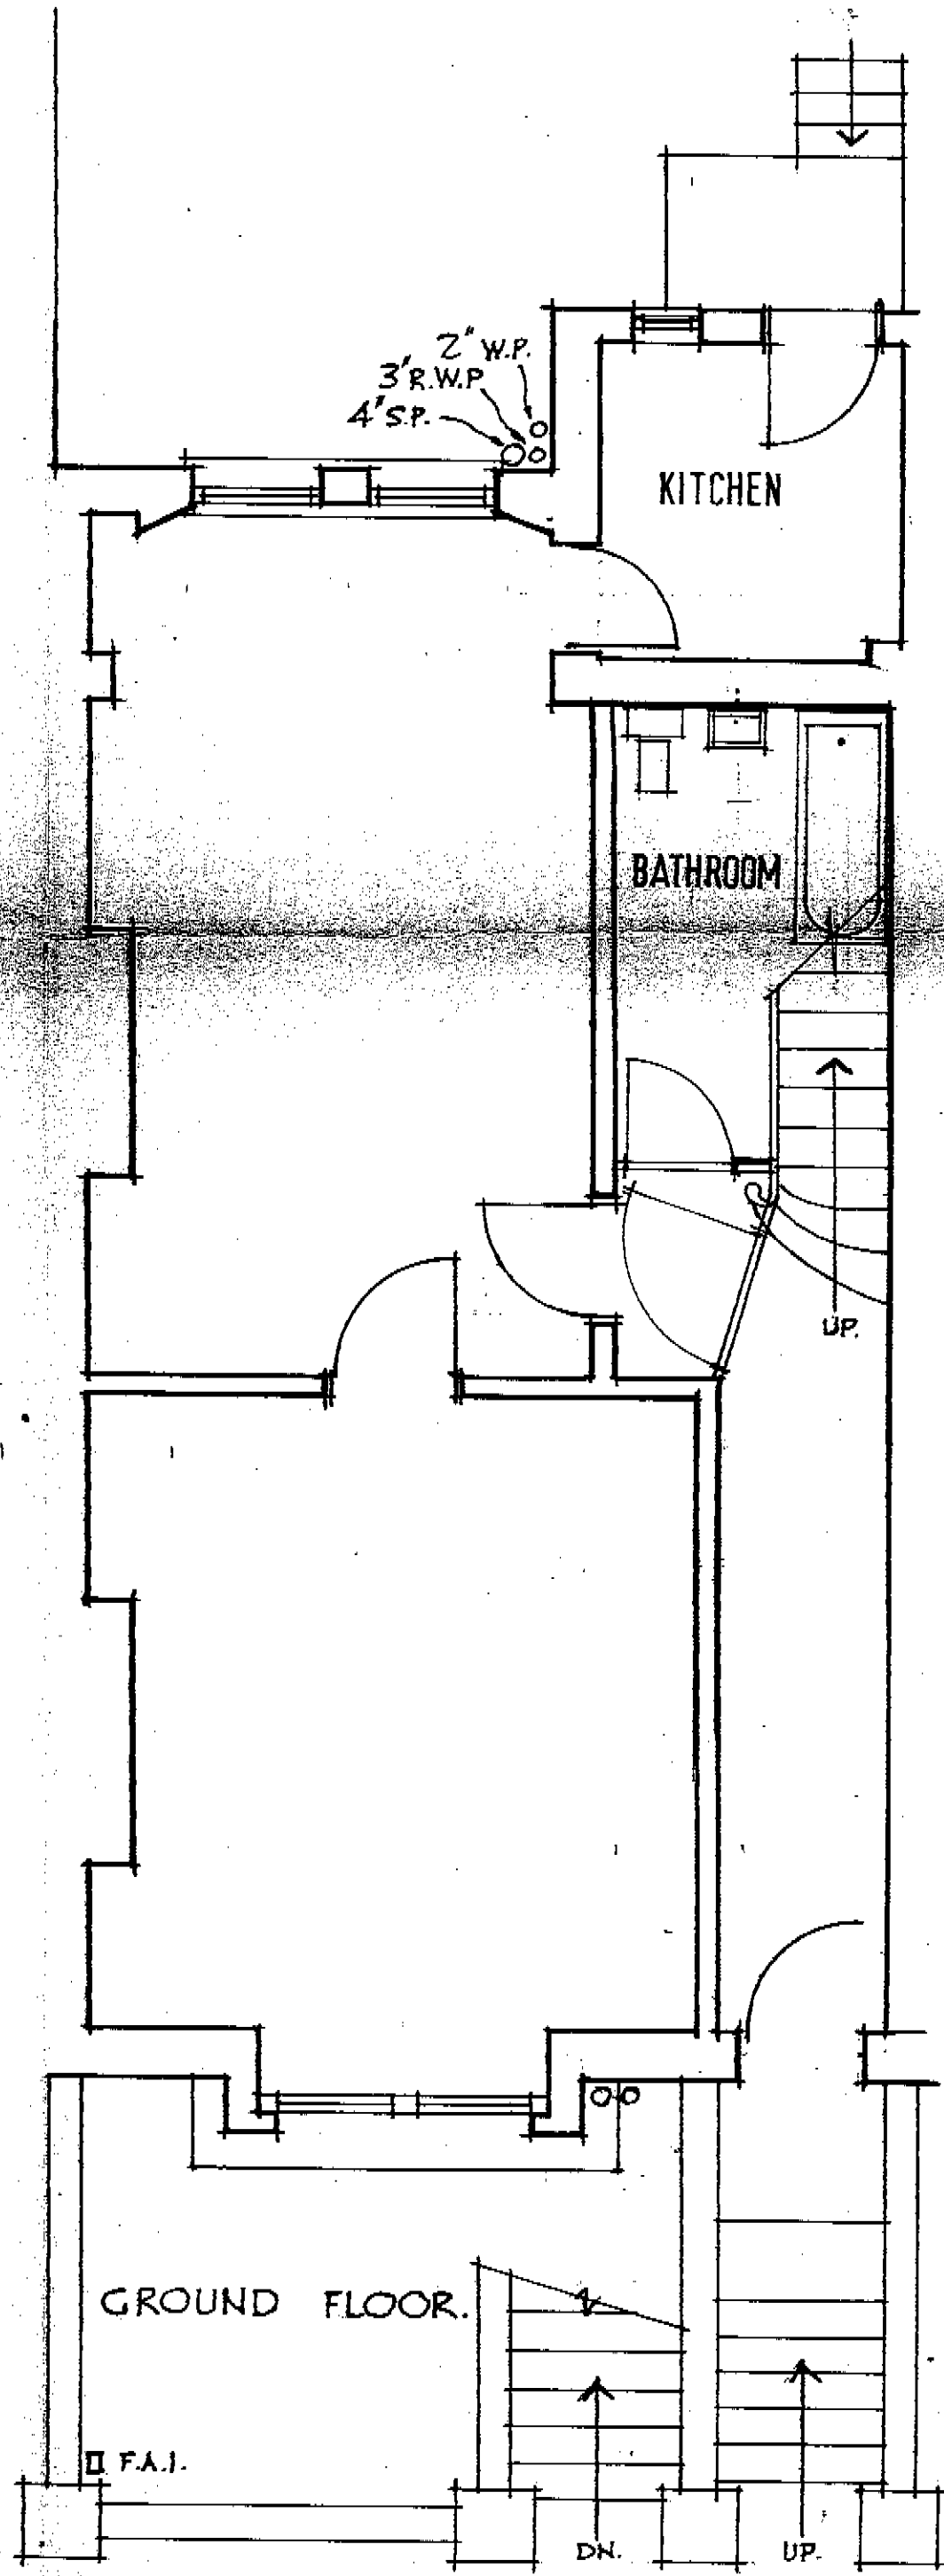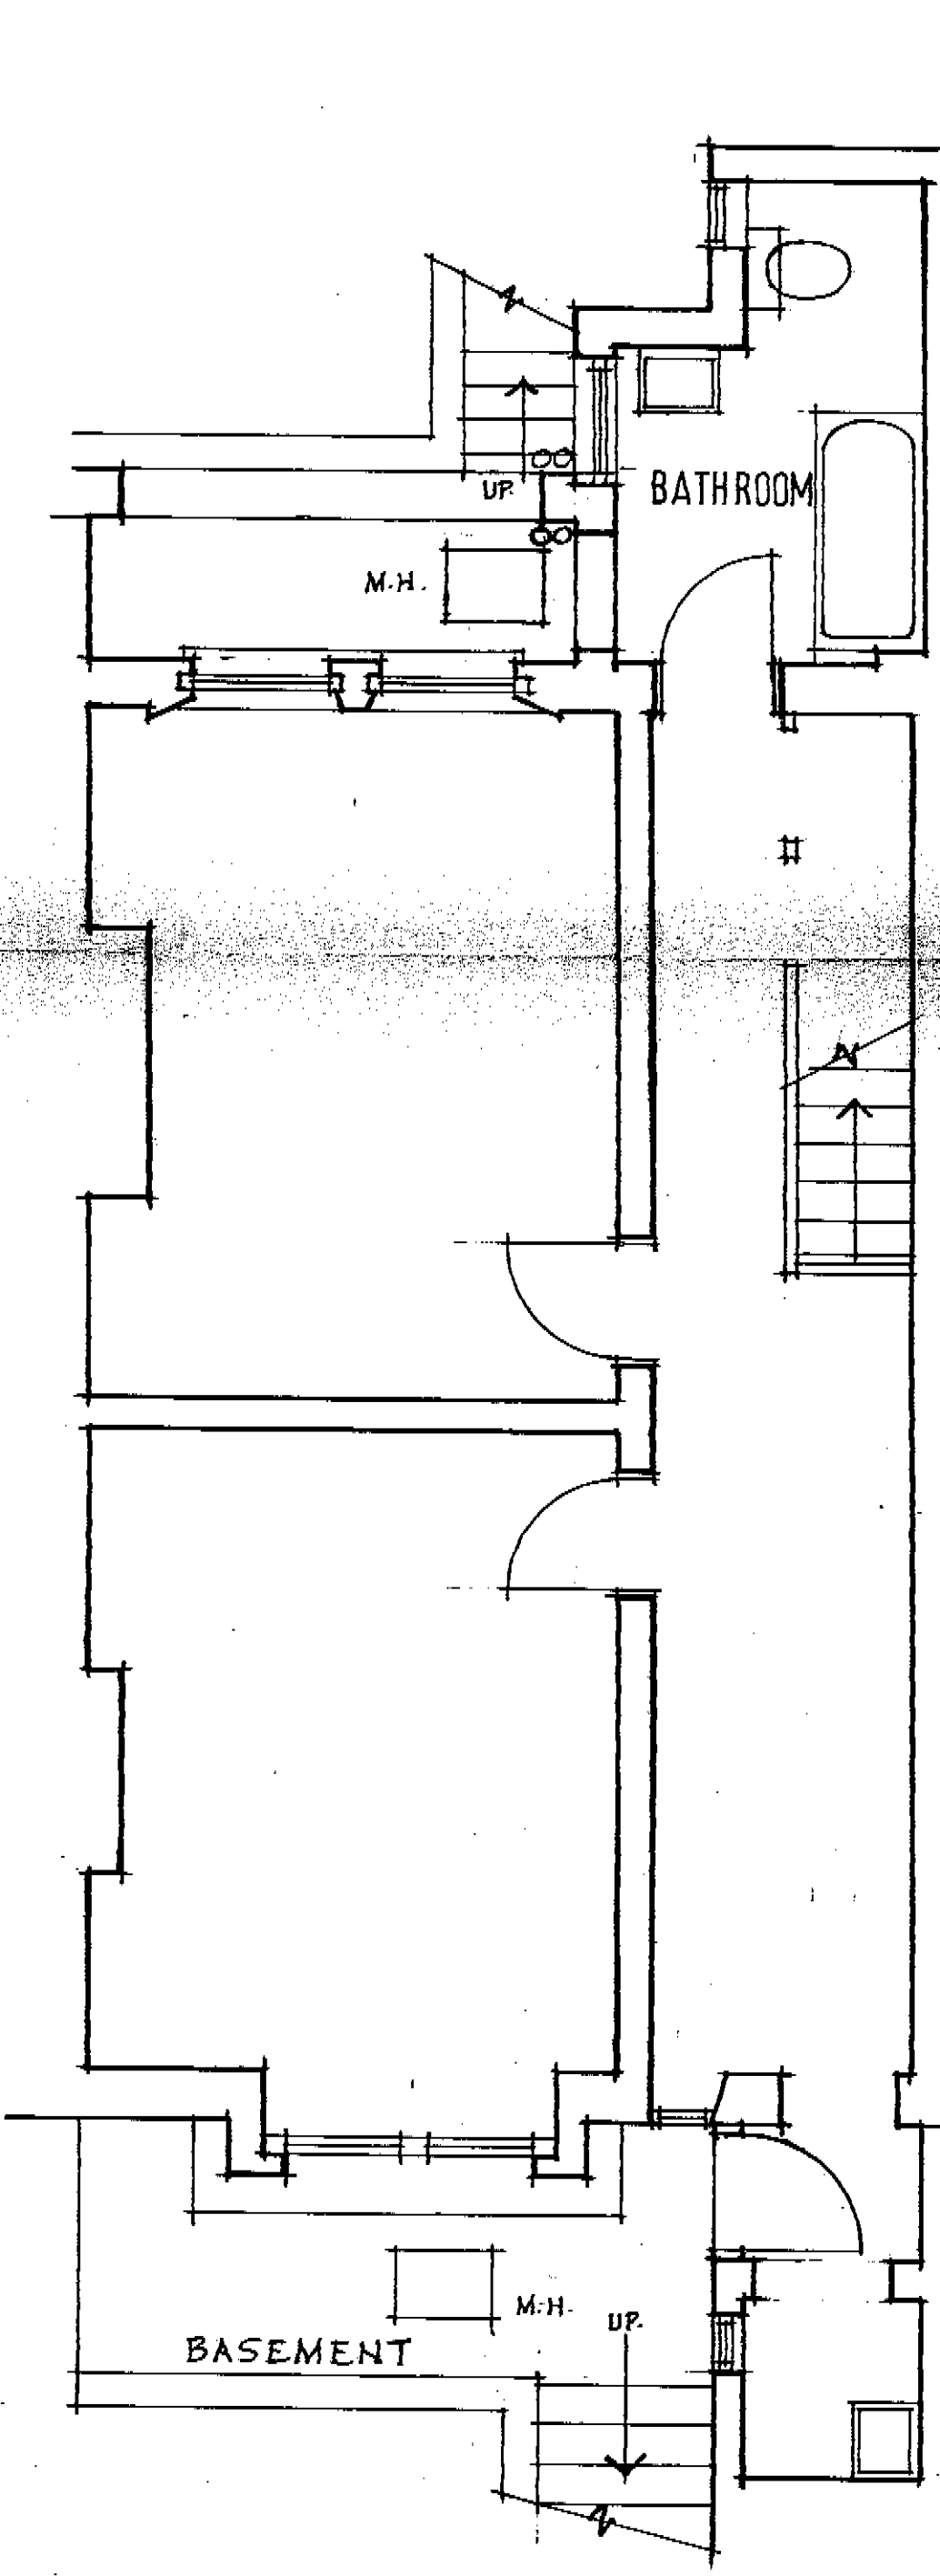

FIRST FLOOR

SECOND FLOOR

THIRD FLOOR.