


95 00969R1

22 NOV 1995
RECEIVED


14 JUN 1996
PLANS APPROVED
ON BEHALF OF THE COUNCIL

- D 21/11/95 Conversion of 2 No. 4 Bedroom flats to 3 No. 2 Bedroom flats at Lower Ground Level. Internal flat layouts revised
- C 15/6/95 Amended re: LB Camden/Committee meeting 14/6/95: Balconies added and corner tower omitted from upper new build pavilion
- B 16.5.95 AMENDED
- A 19.12.94 PLANNING SUBMISSION

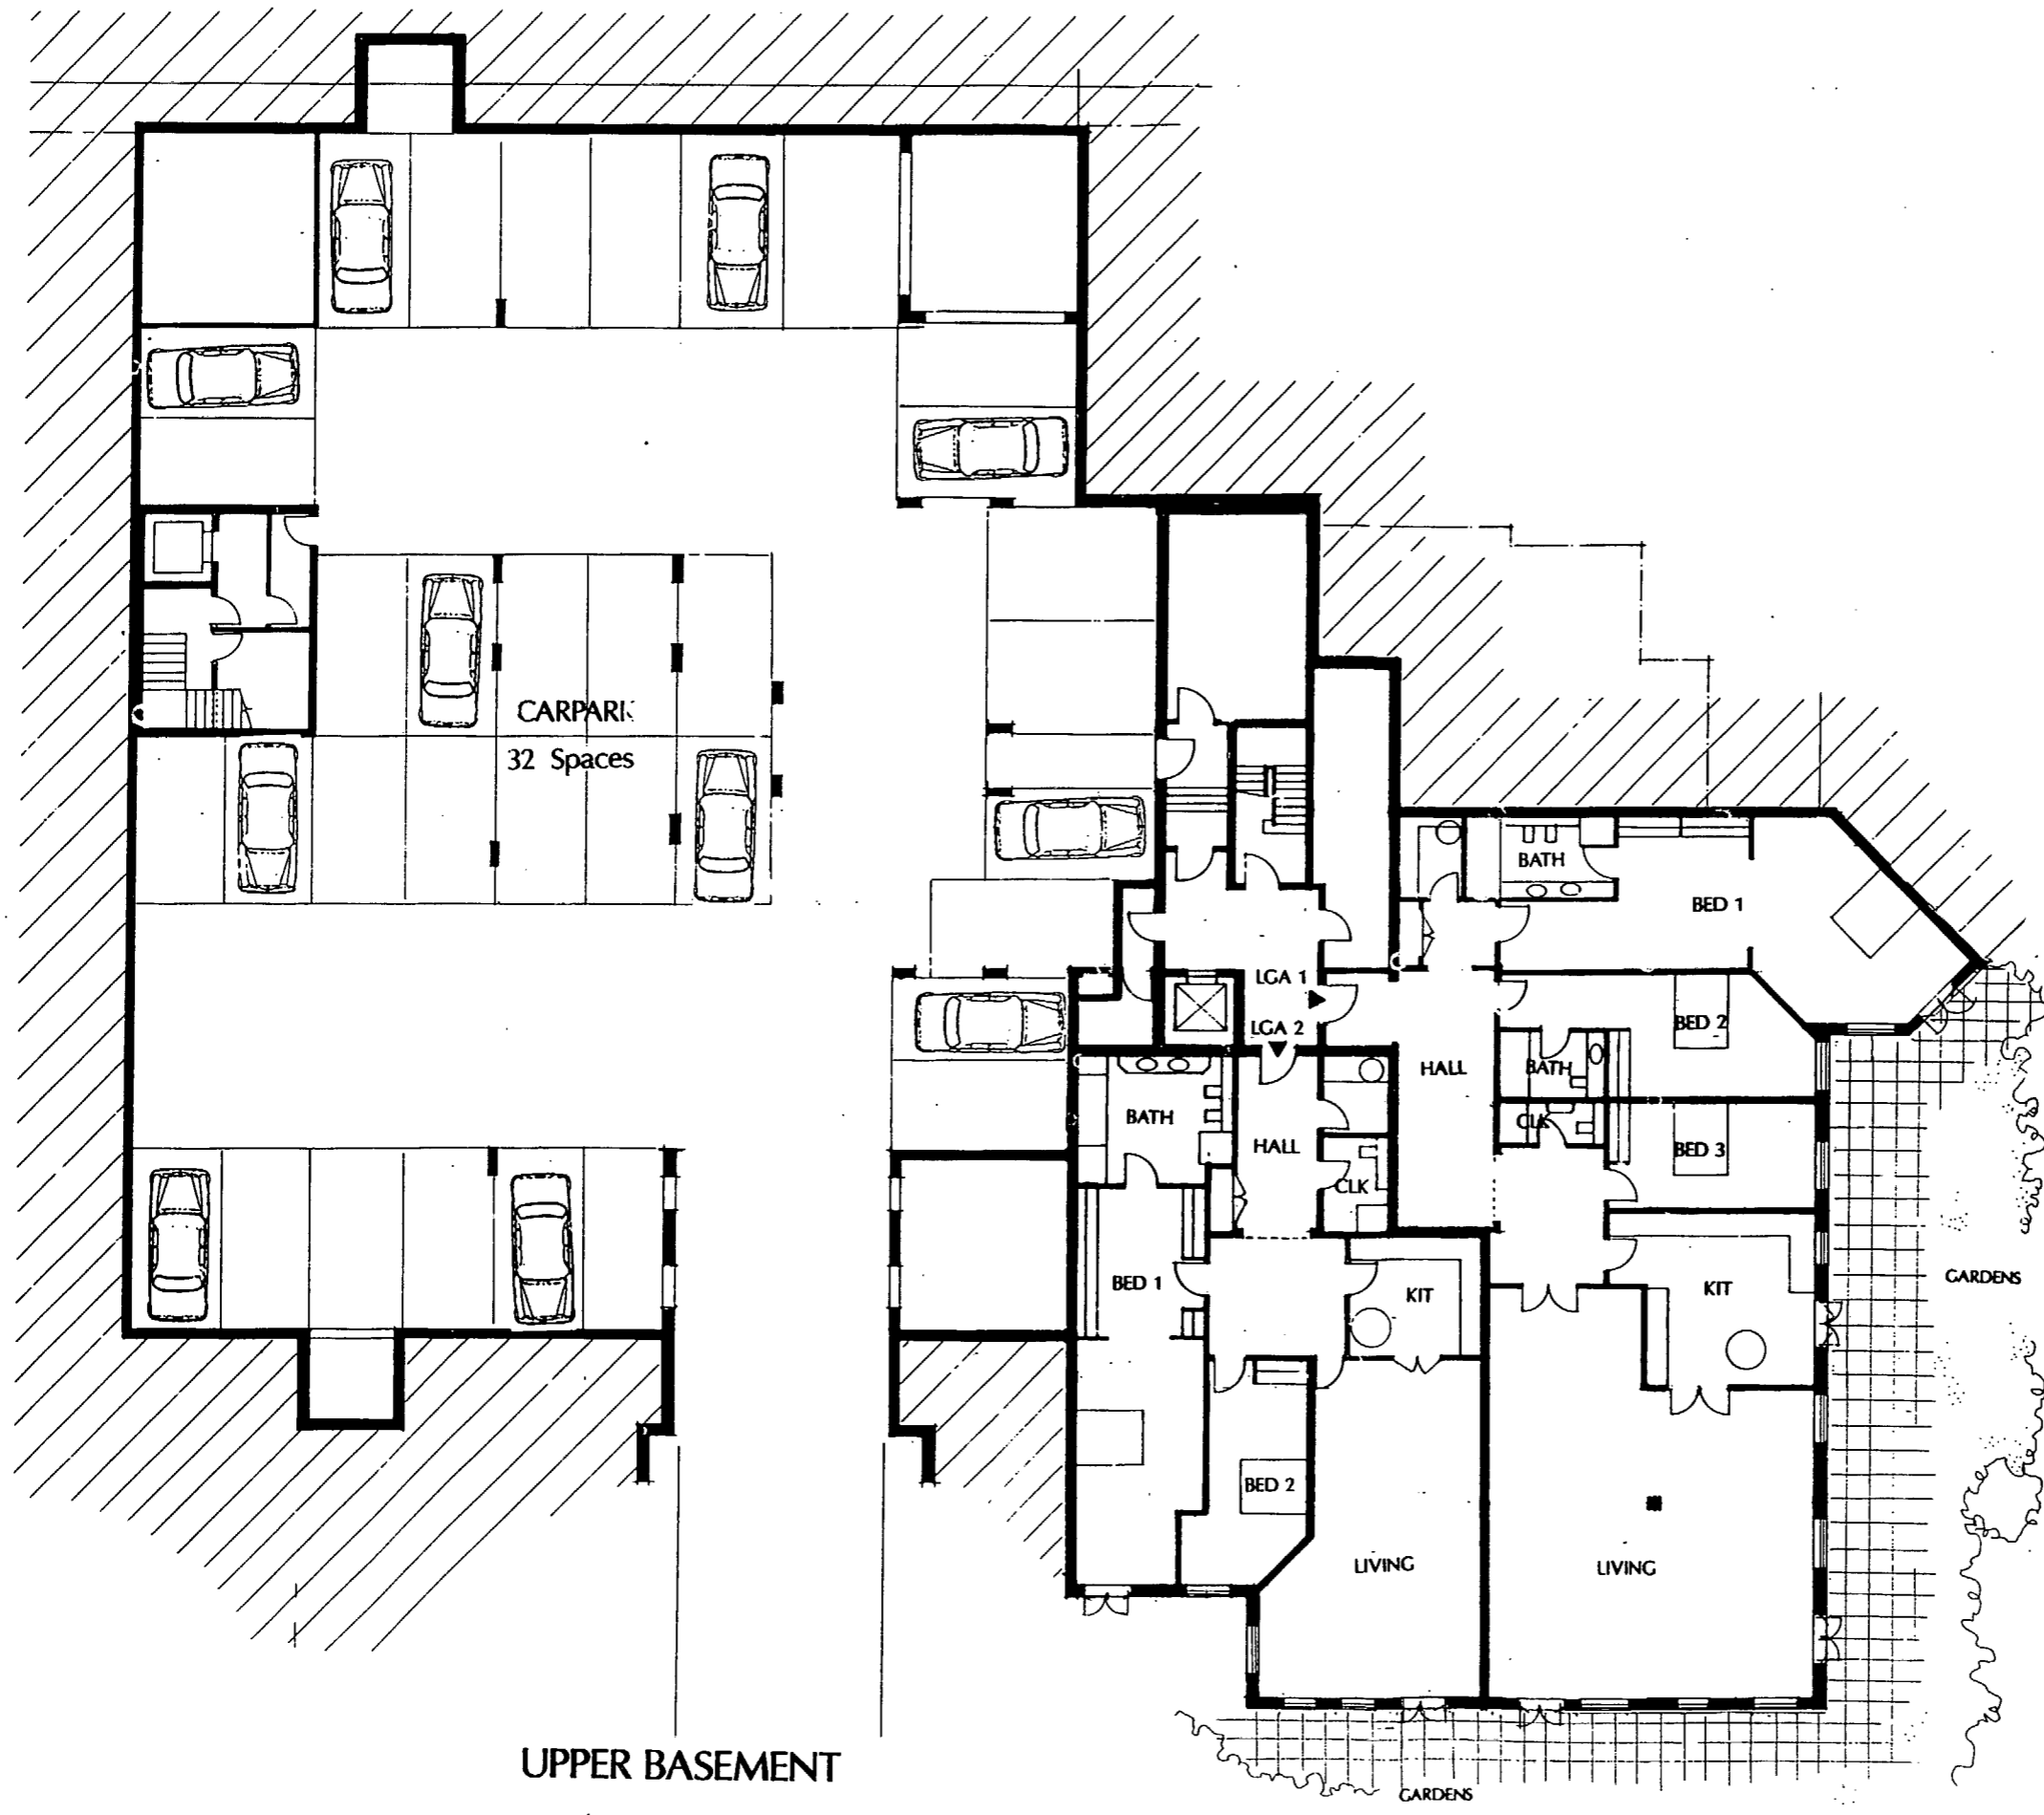

UPPER BASEMENT


(Scale - 1:200)


IKA PROJECT DESIGN & MANAGEMENT
 ARCHITECTS • SURVEYORS • PROJECT MANAGERS
 6 STANLEY GARDENS, LONDON W3 7SZ TEL: 081-743 7676 FAX: 081-743 4463

Project	MOUNT VERNON LONDON NW3
Title	NEW BUILDING LOWER BASEMENT

Scale	1:200	Date	DEC 94	Drawn	
Drg no.	IKA/204/NB1	Rev	D		

95 0096 R1

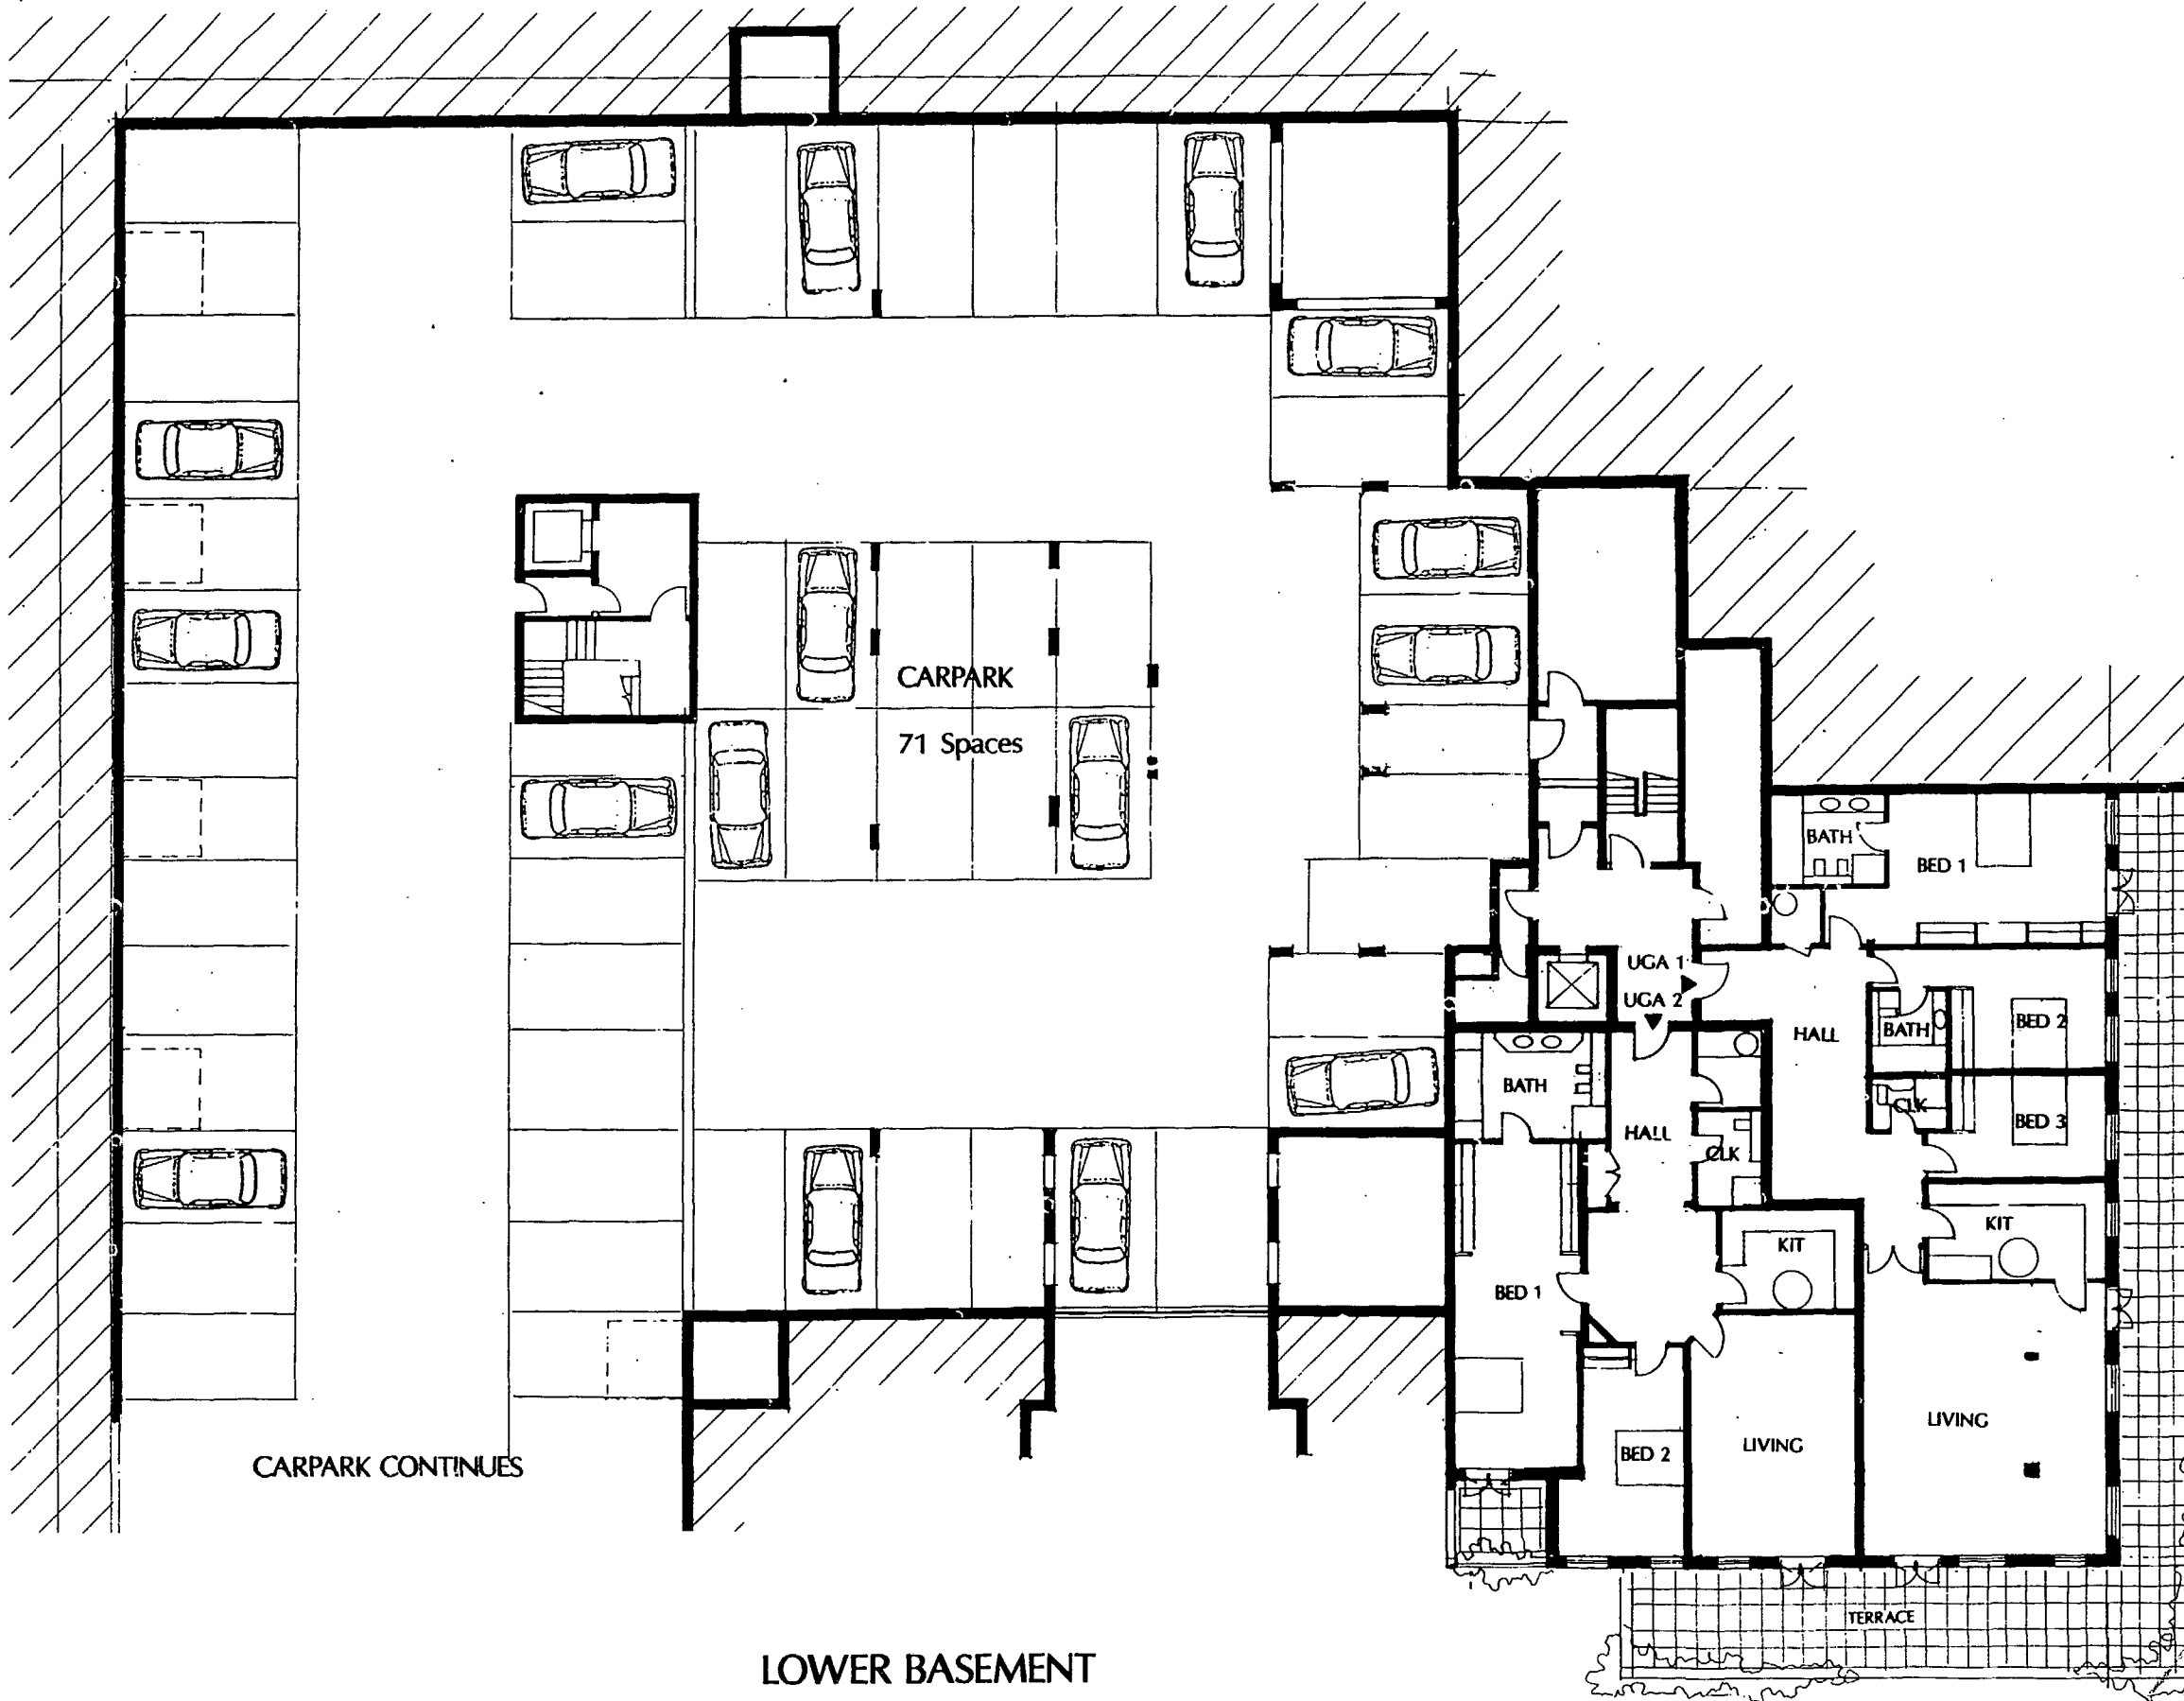

LOWER BASEMENT
(Scale - 1:200)

LONDON BOROUGH OF CAMDEN
TOWN AND COUNTRY PLANNING DEPARTMENT
14 JUN 1995
PLANS APPROVED
ON BEHALF OF THE COUNCIL

D 21/11/95 Conversion of 2 No. 4 Bedroom flats to
3 No. 2 Bedroom flats at Lower Ground Level
Internal flat layouts revised

C 15/6/95 Amended re: LB Camden/Committee meeting 14/6/95
Balconies added and corner tower omitted
from upper new build pavilion

B 16.5.95 AMENDED

A 19.12.94 PLANNING SUBMISSION


IKA PROJECT DESIGN & MANAGEMENT
Architects • Surveyors • Project Managers
STONEY GARDENS, LONDON W3 7SZ. TEL. 081-743 7676 FAX 081-743 4463

LONDON BOROUGH OF CAMDEN
TOWN AND COUNTRY PLANNING DEPARTMENT
14 JUN 1995
PLANS APPROVED
ON BEHALF OF THE COUNCIL

Project
MOUNT VERNON
LONDON NW3
NEW BUILDING
UPPER BASEMENT

Scale	1:200	Date	DEC 94	Drawn	
Drg no.	IKA/204/NB2	Rev	D		

95 00969 R1

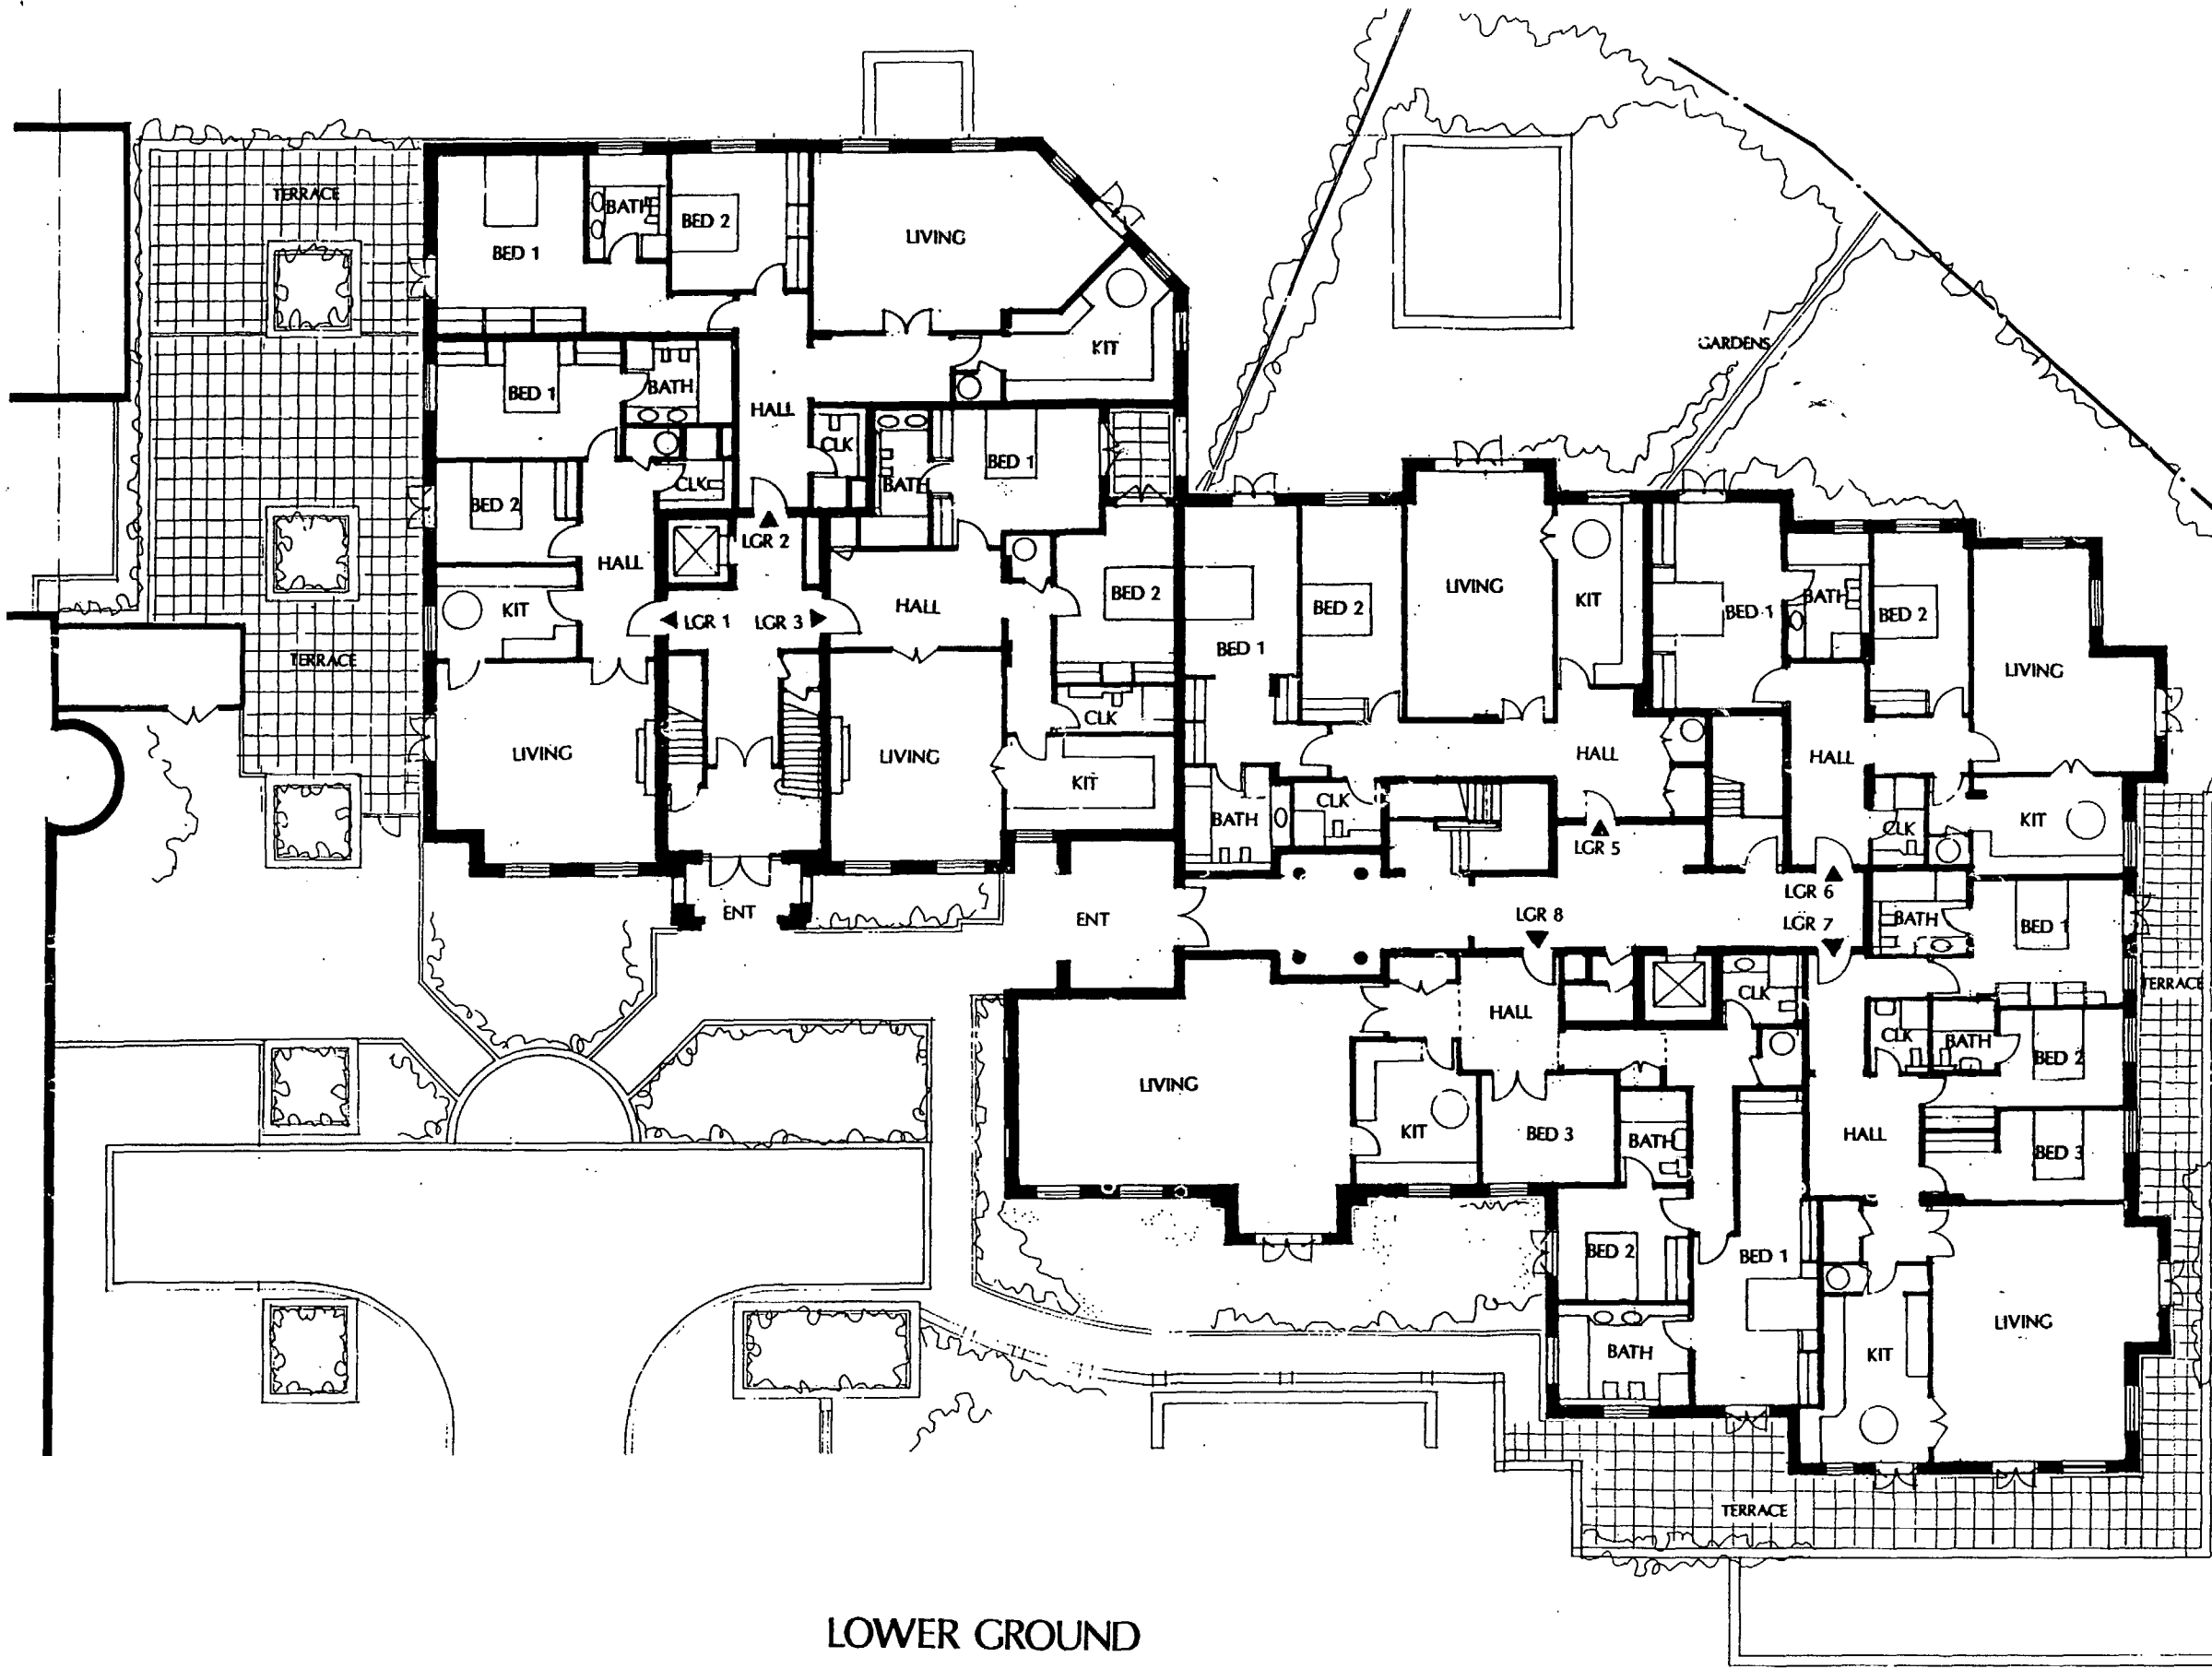

LOWER GROUND
(Scale - 1:200)

- D 21/11/95 Conversion of 2 No. 4 Bedroom flats to 3 No. 2 Bedroom flats at Lower Ground Level. Internal flat layouts revised
- C 15/6/95 Amended re: LB Camden/Committee meeting 14/6/95. Balconies added and corner tower omitted from upper new build pavilion
- B 16.5.95 AMENDED
- A 19.12.94 PLANNING SUBMISSION

IKA PROJECT DESIGN & MANAGEMENT
 ARCHITECTS • SURVEYORS • PROJECT MANAGERS
 6 STANLEY GARDENS, LONDON W3 7SZ TEL: 081-743 7676 FAX: 081-743 4453

Project **MOUNT VERNON**
LONDON NW3
 Title **NEW BUILDING**
LOWER GROUND
FLOOR PLAN

LONDON BOROUGH OF
 TOWN AND COUNTRY
 14 JUN 1995
 PLANS APPROVED
 ON BEHALF OF THE COUNCIL

Scale	1:200	Date	DEC 94	Drawn	CWT
Proj no	KA/204/NB 3	Rev	D		

95 0096 CR1




UPPER GROUND
(Scale - 1:200)

D 21/11/95 Conversion of 2 No. 4 Bedroom flats to
3 No. 2 Bedroom flats at Lower Ground Level.
Internal flat layouts revised

C 15/6/95 Amended re: LB Camden/Committee meeting 14/6/95
Balconies added and corner tower omitted
from upper new build pavilion

B 16.5.95 AMENDED


A 19.12.94 PLANNING SUBMISSION

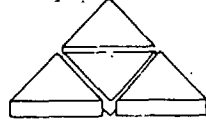
IK A PROJECT DESIGN & MANAGEMENT
Architects • Surveyors • Planning Consultants
 6 Staines Circus, London W11 7SZ Tel: 081-743 7676 Fax: 081-743 4463

Project: MOUNT VERNON
 LONDON NW3
 Title: BUILDING
 UPPER GROUND
 FLOOR PLAN
 14 JUN 1996
 LONDON BOROUGH OF BARNET
 PLANS APPROVED
 ON BEHALF OF THE COUNCIL


Scale	1:200	Date	DEC 94	Drawn	CWT
Drwg no	IKA/204/NB 4	Rev	D		

95 00969 R1

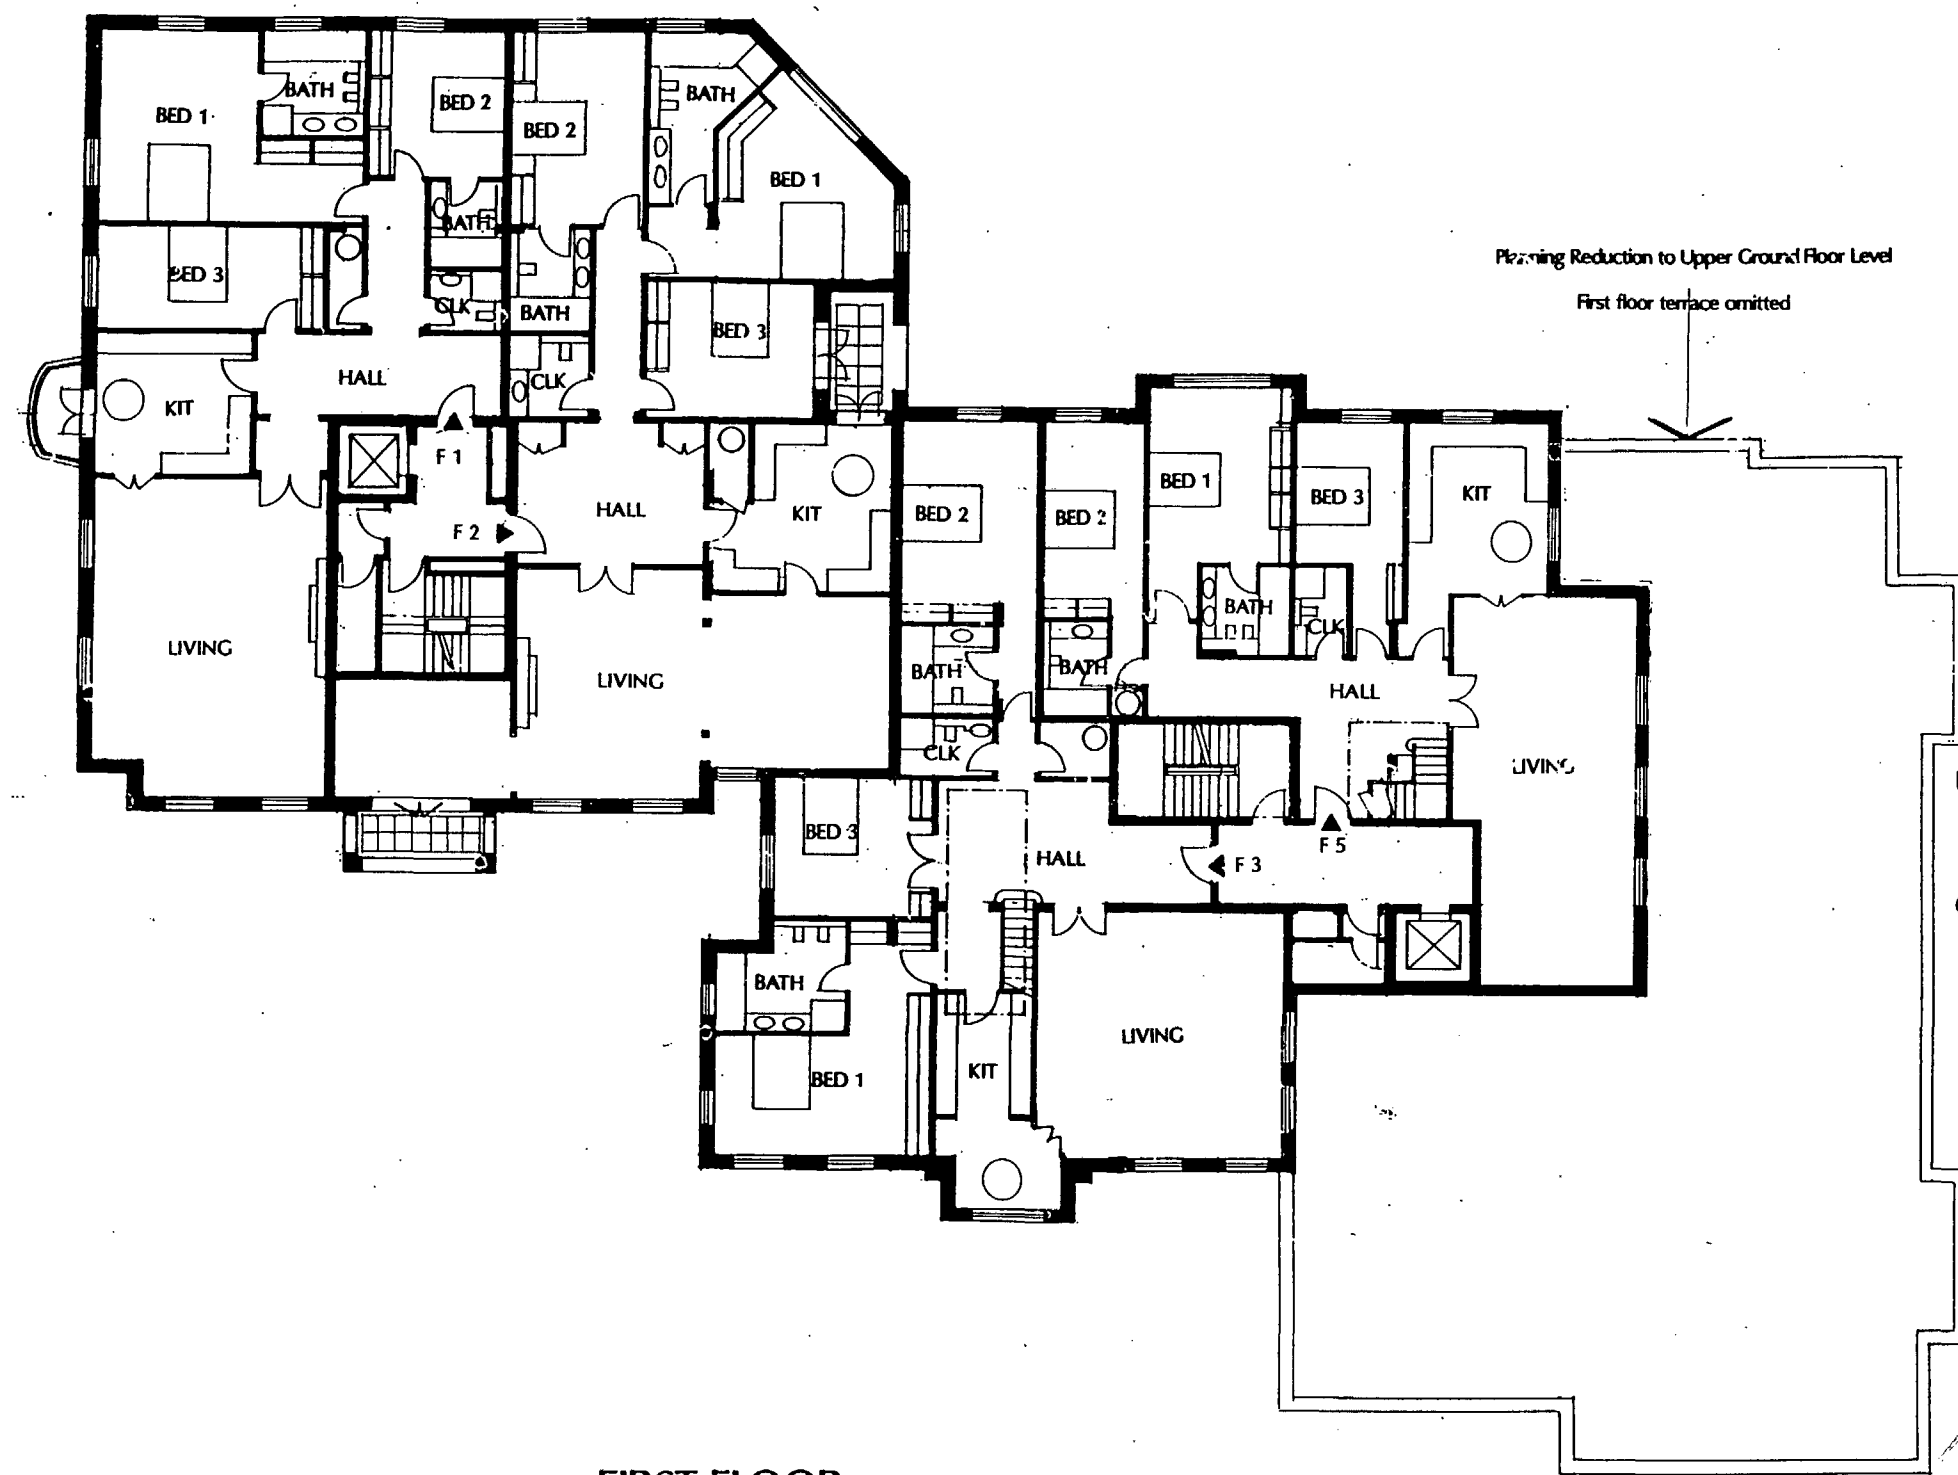

FIRST FLOOR
(Scale - 1:200)

- D 21/11/95 Conversion of 2 No. 4 Bedroom flats to 3 No. 2 Bedroom flats at Lower Ground Level. Internal flat layouts revised
- C 15/6/95 Amended re: LB Camden/Committee meeting 14/6/95. Balconies added and corner tower omitted from upper new build pavilion
- B 16.5.95 AMENDED
- A 19.12.94 PLANNING SUBMISSION

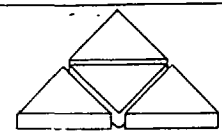
IKA PROJECT DESIGN & MANAGEMENT
 Architects • Surveyors • Project Managers
 6 St. Giles, London W3 7SZ. Tel. 081-743 7676 Fax 081-743 4463


MOUNT VERNON
LONDON NW3

NEW BUILDING
FIRST FLOOR

Scale	1:200	Date	DEC 94
Drawn	CWT	Rev	D
Proj. no.	IKA/204/NB 5		

PROJECT DESIGN & MANAGEMENT
 ARCHITECTS
 6 ST. GILES, LONDON W3 7SZ

95 0096 R1

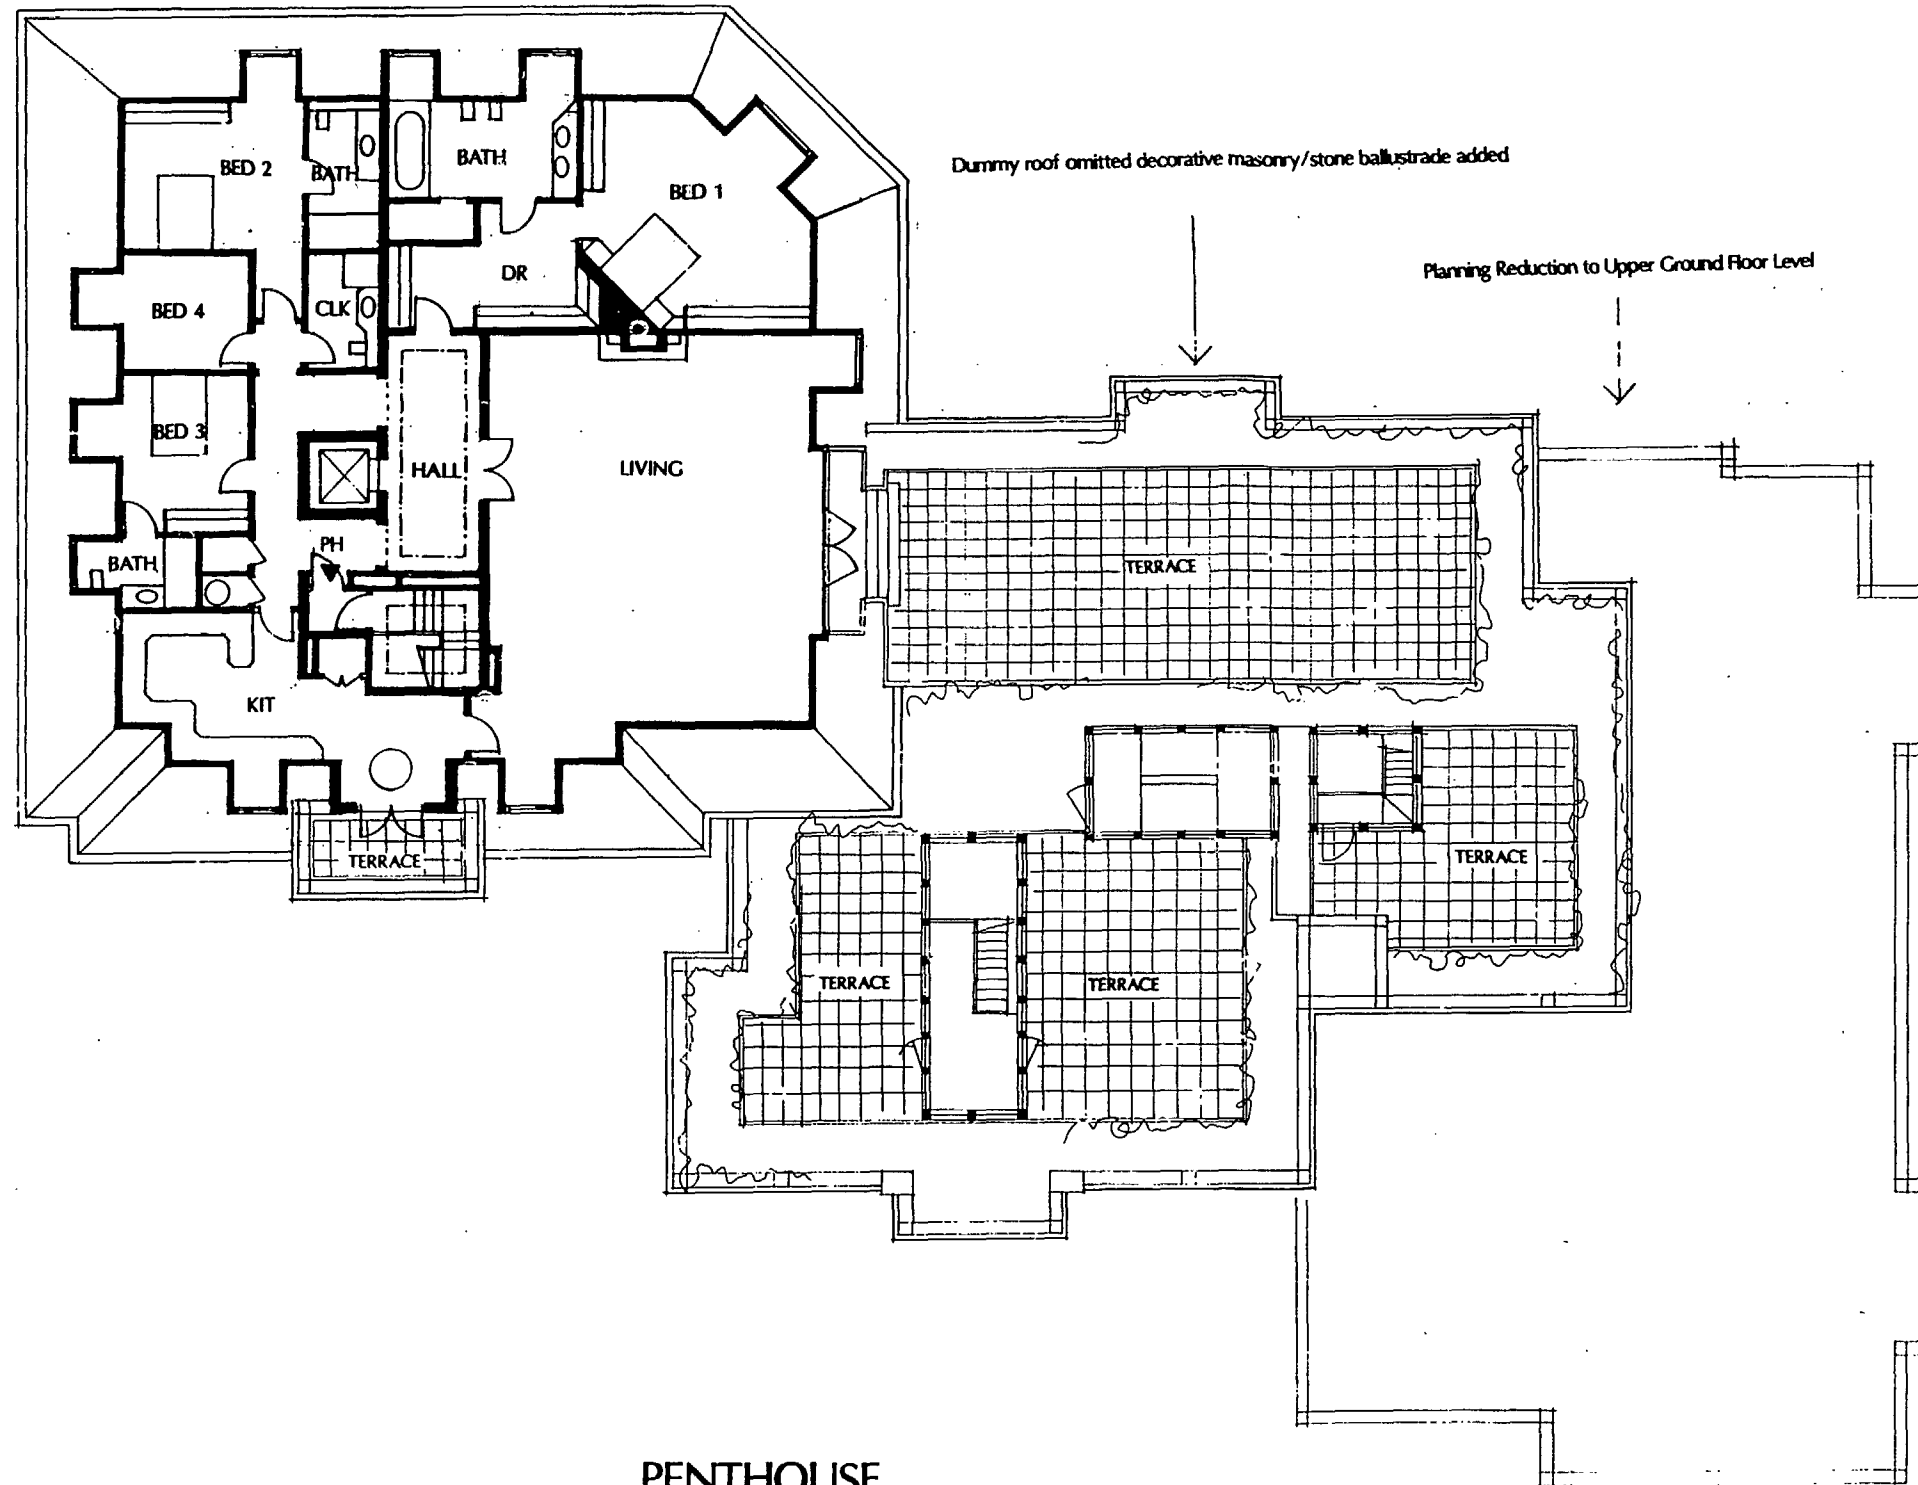

PENTHOUSE
(Scale - 1:200)

D 21/11/95 Conversion of 2 No. 4 Bedroom flats to 3 No. 2 Bedroom flats at Lower Ground Level. Internal flat layouts revised

C 15/6/95 Amended re: LB Camden/Committee meeting 14/6/95. Balconies added and corner tower omitted from upper new build pavilion

B 16/5/95 AMENDED
A 19.12.94 PLANNING SUBMISSION

IKA PROJECT DESIGN & MANAGEMENT
 Architects • Surveyors • Planning Consultants
 140 Tottenham Court Road, London W1P 0LP Tel: 081-743 7676 Fax: 081-743 4463

MOUNT VERNON
 LONDON NW3

NEW BUILDING
 PENTHOUSE

Scale 1:200	Date DEC 94	Drawn CWT
Org no IKA/204/NB 6	Rev D	

LONDON BOROUGH OF CAMDEN
 TOWN AND COUNTRY PLANNING ACT 1990
14 JUN 1996
 PLANS APPROVED
 ON BEHALF OF THE COUNCIL