


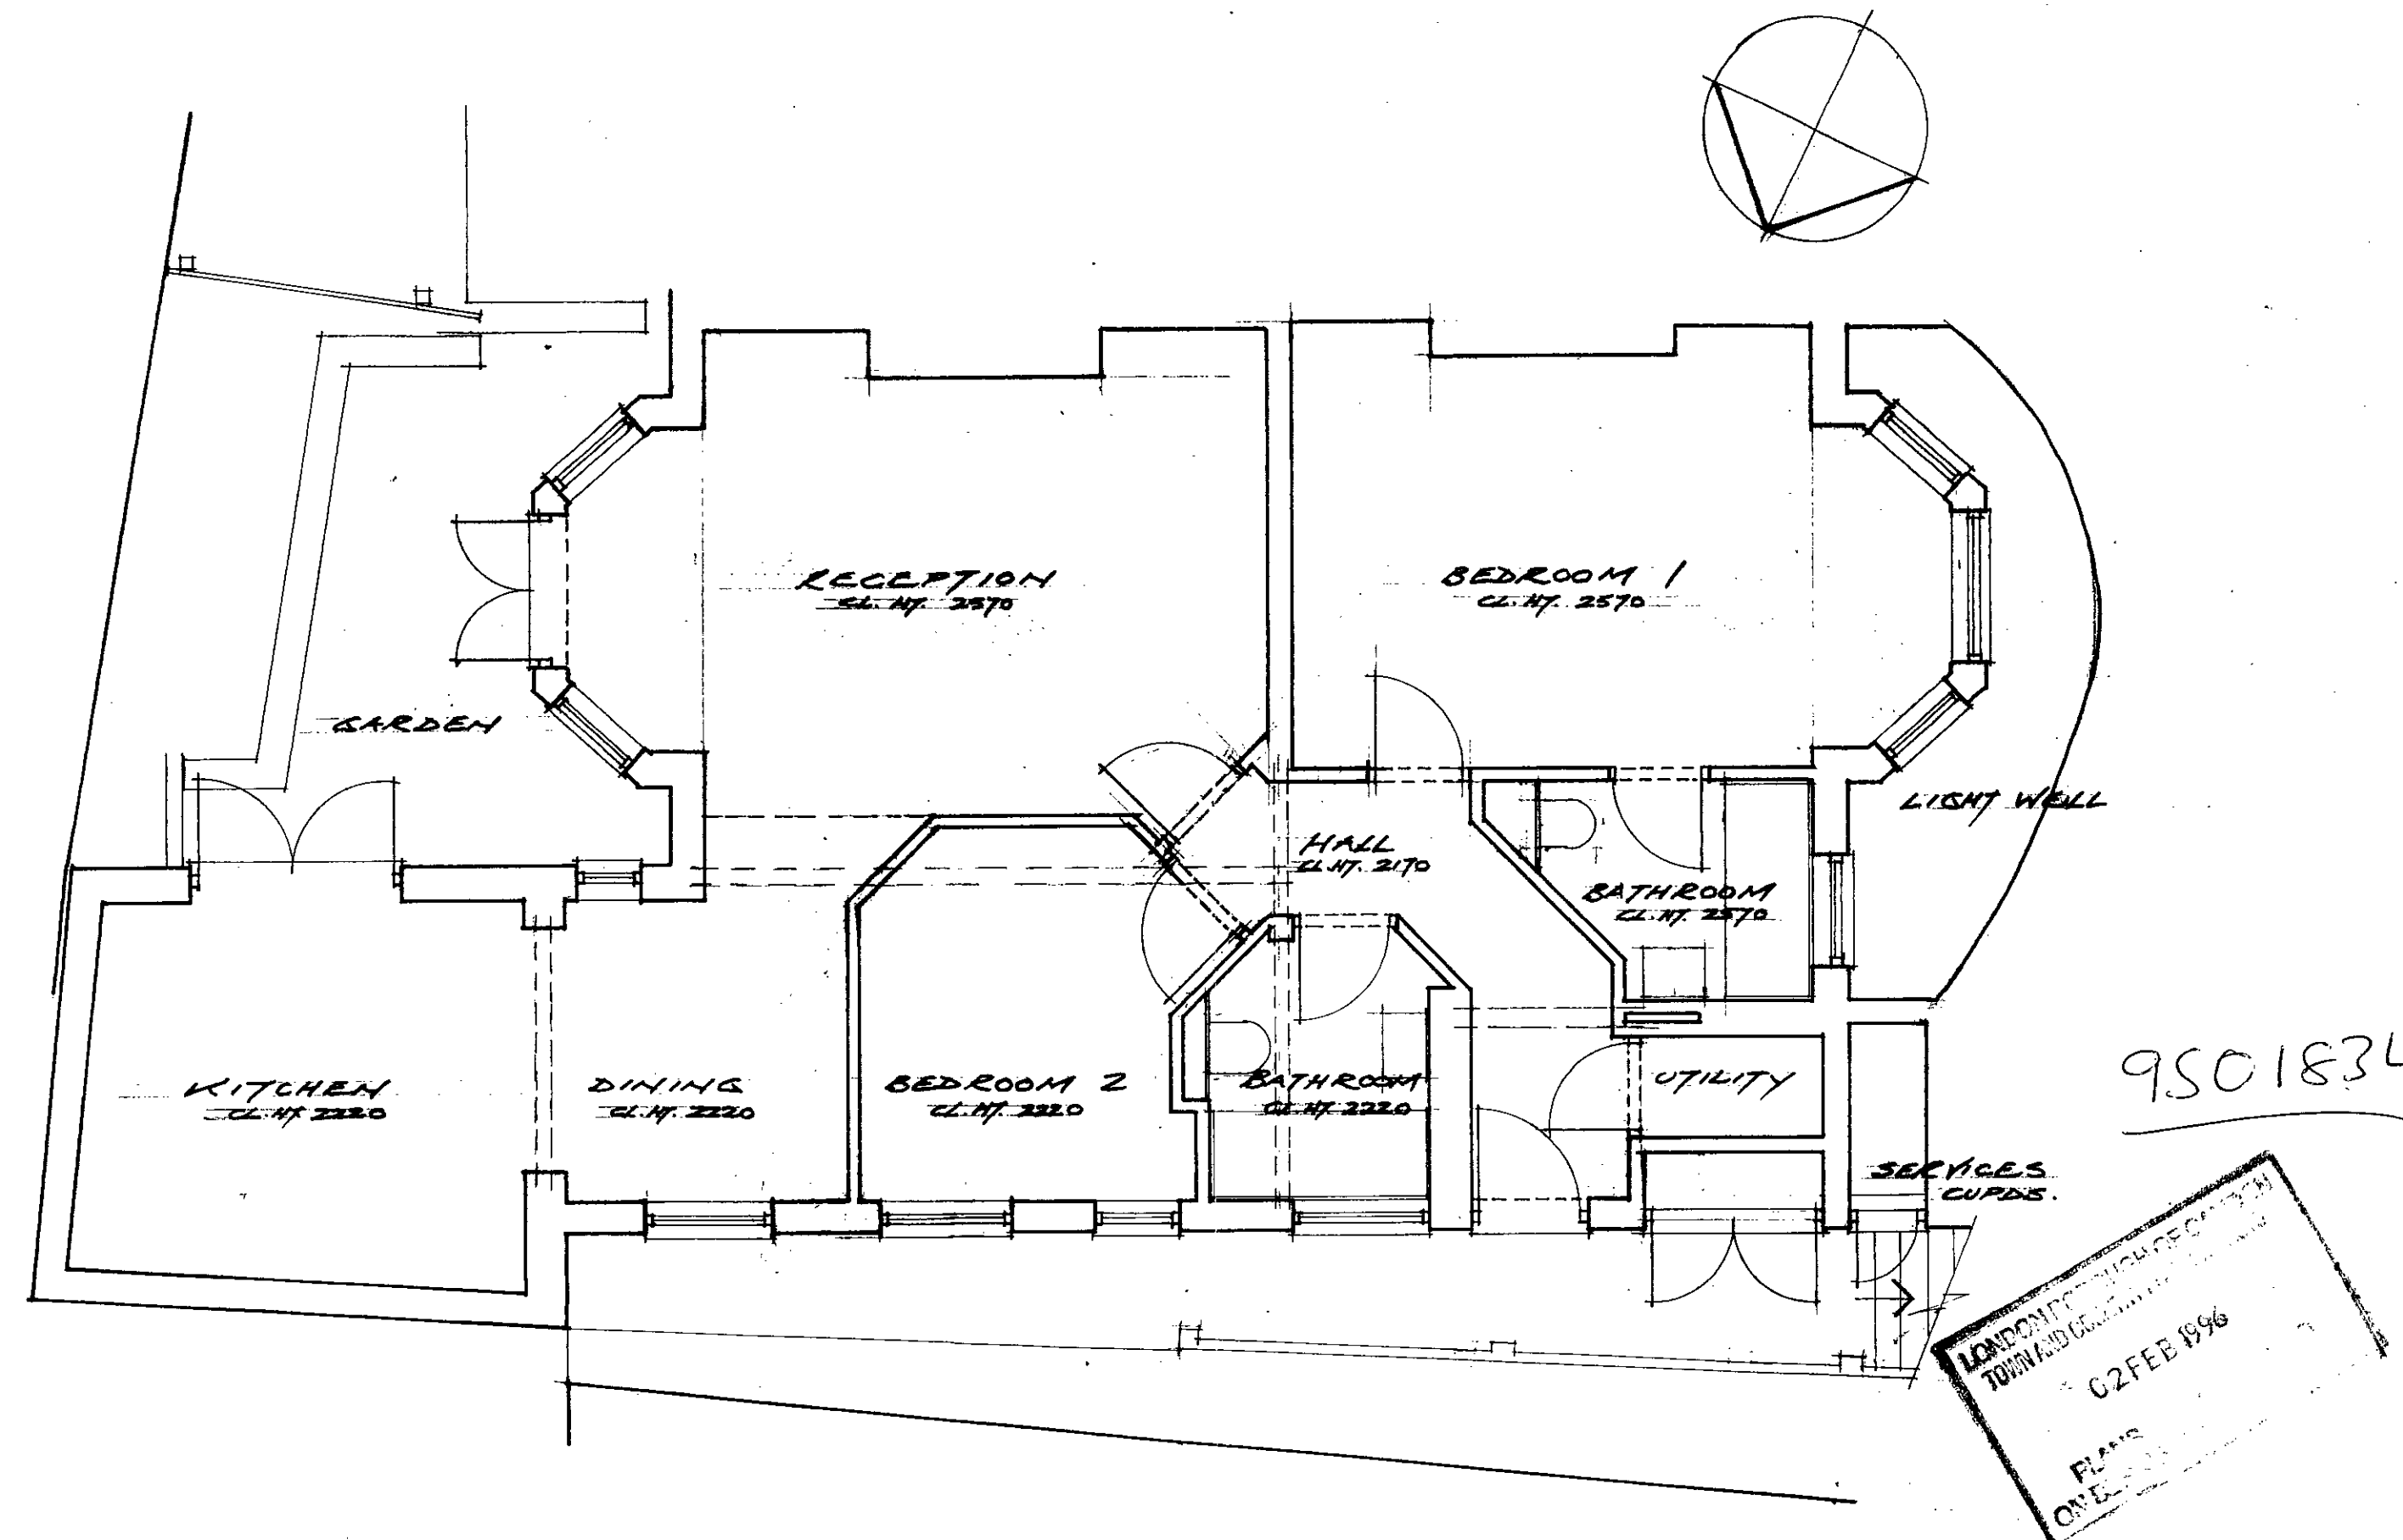


LOWER GROUND FLOOR PLAN

2 WINDMILL HILL HAMPSTEAD
LONDON NW3 6RU

SCALE 1:50
DWG. #10/1D

- REV. C. CEILING HT'S ADDED 21.6.95
- REV. D. BEDROOM 1 DOOR MOVED 24.7.95
- REV. A. REDRAWN 30.5.95
- REV. B. SERVICES CURD. & DOORS TO BED 2
- REV. C. REVISED STAIR BEAMS 20.6.95

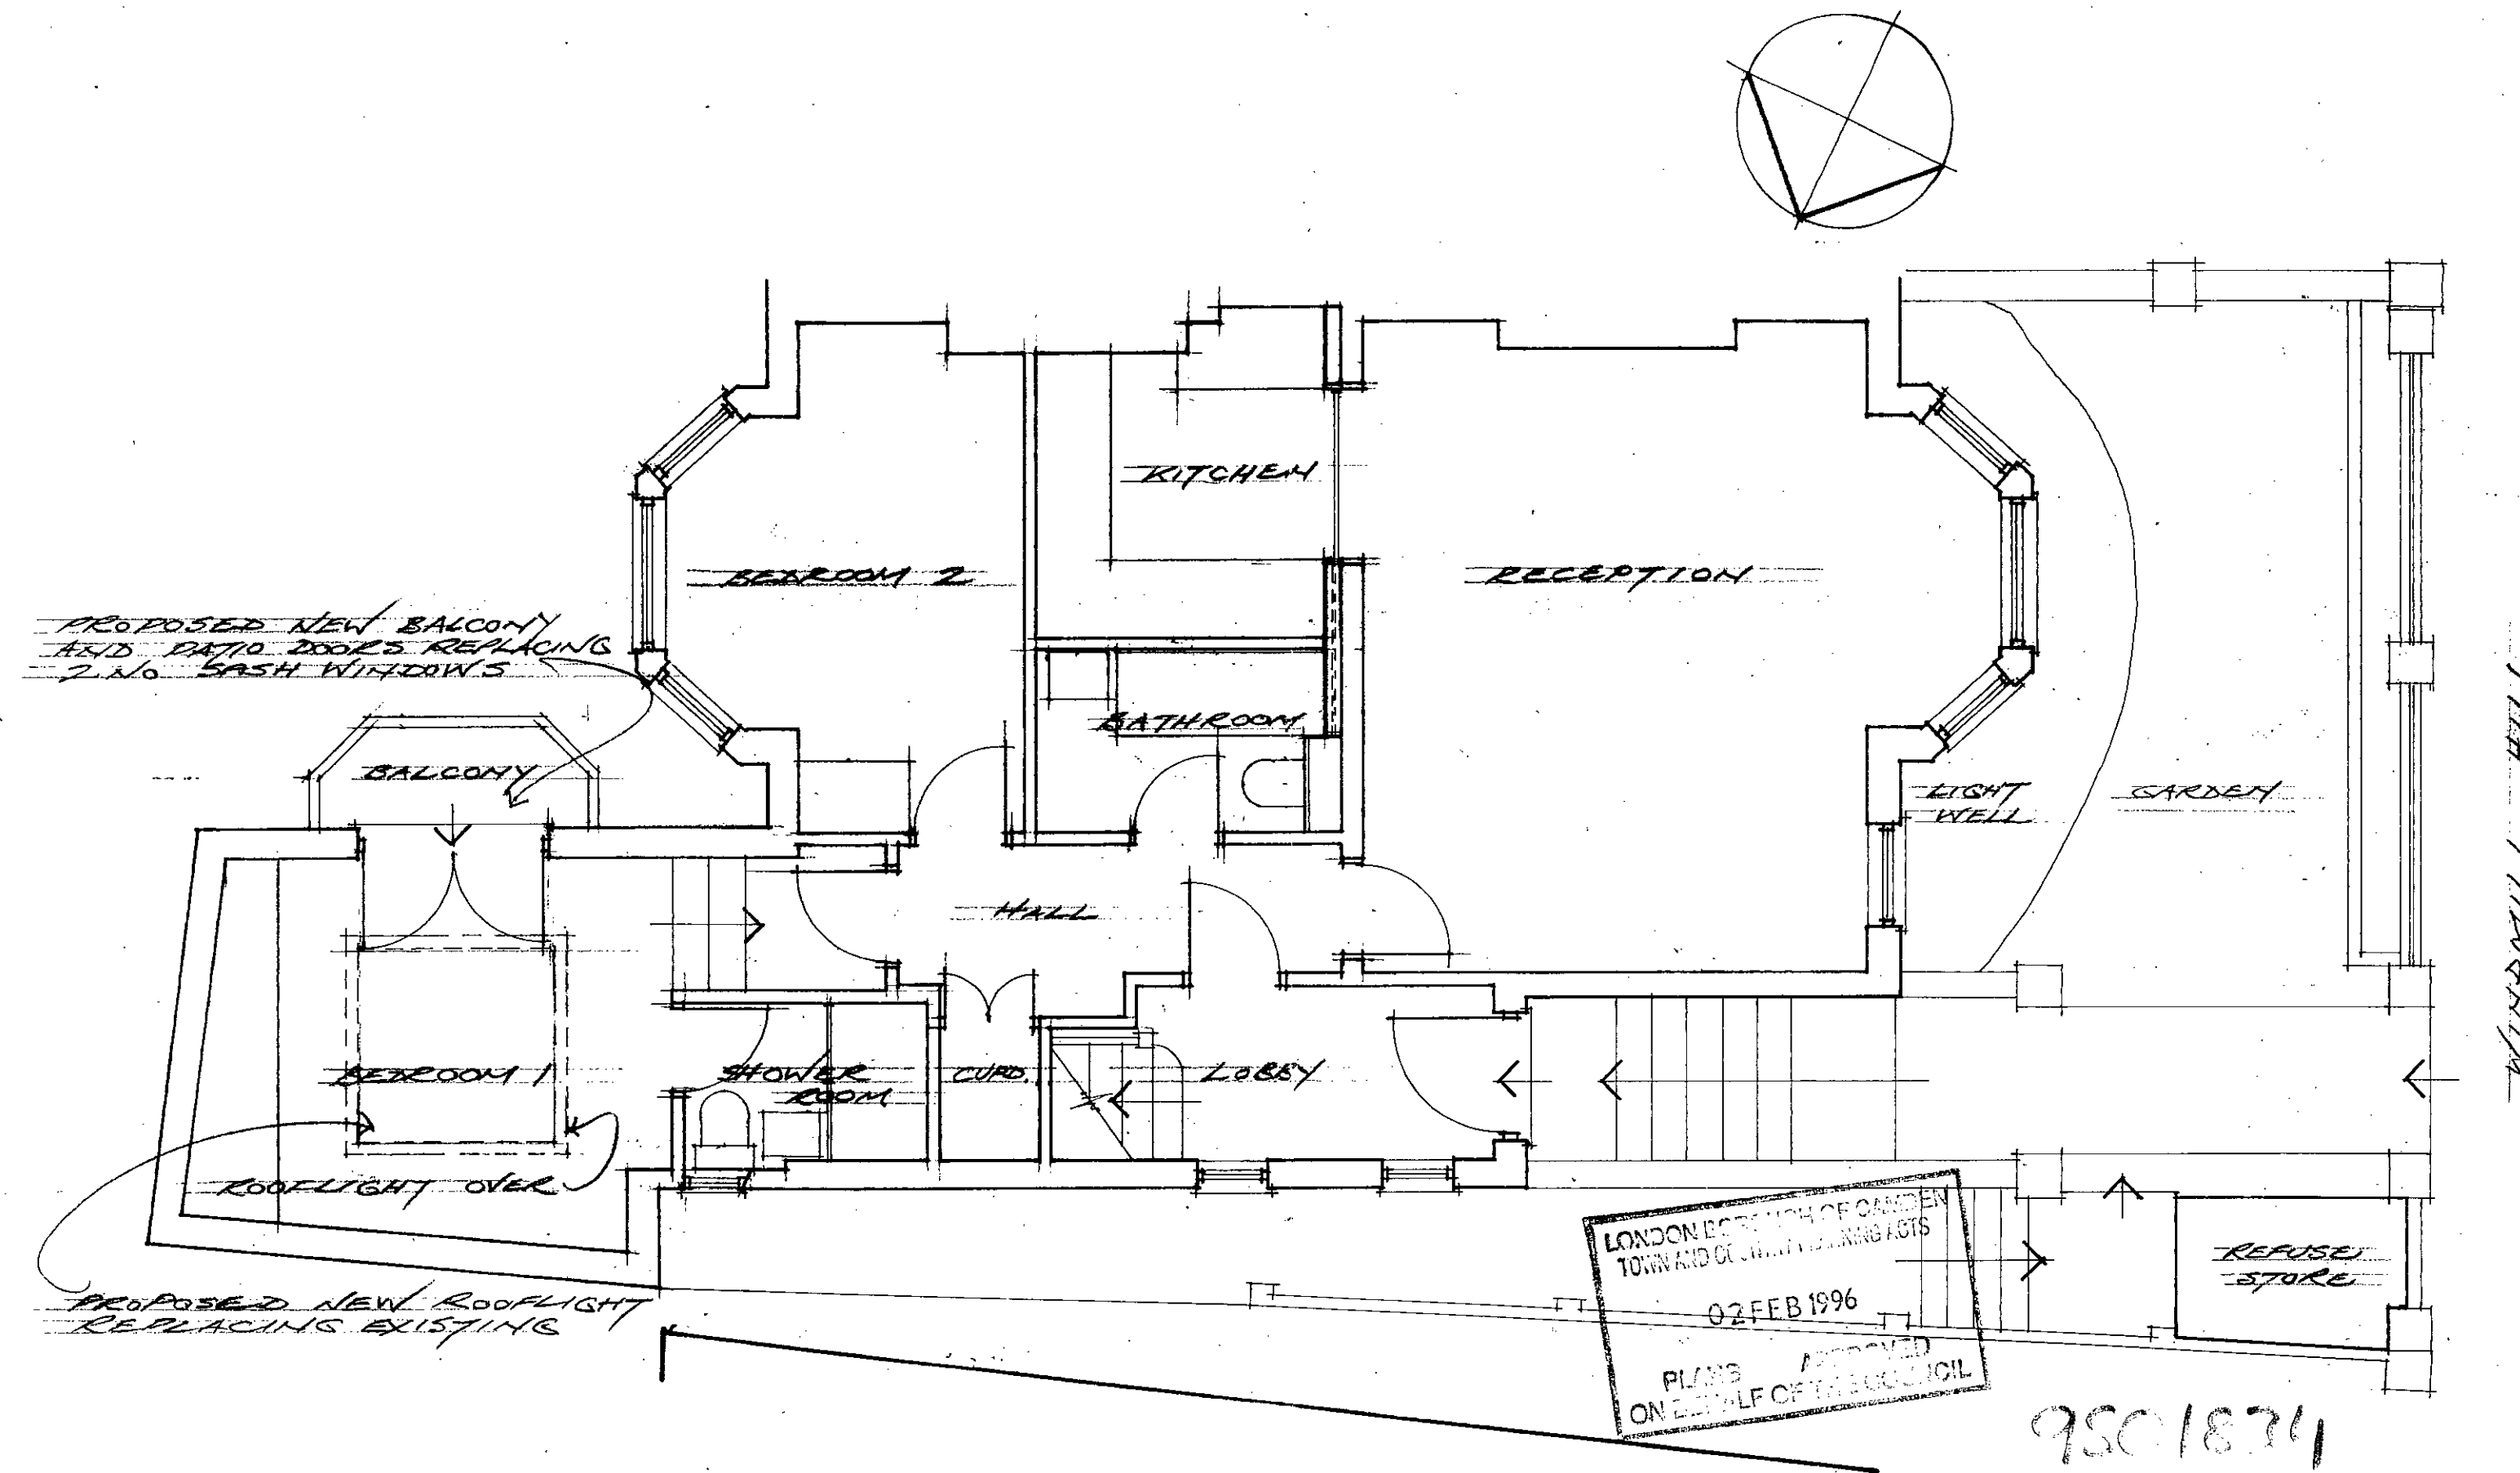


UPPER GROUND FLOOR PLAN

2 WINDMILL HILL HAMPSTEAD
LONDON NW3 6RU

SCALE 1:50
DWG. 410/2 C


REV A REBORN 30.5.95
REV B REBORN, BATHROOM REVISED REAR STORE
ADDED 14.7.95
REV C REBORN BEDROOMS, BALCONY & ROOFLIGHT ADDED 14.10.95

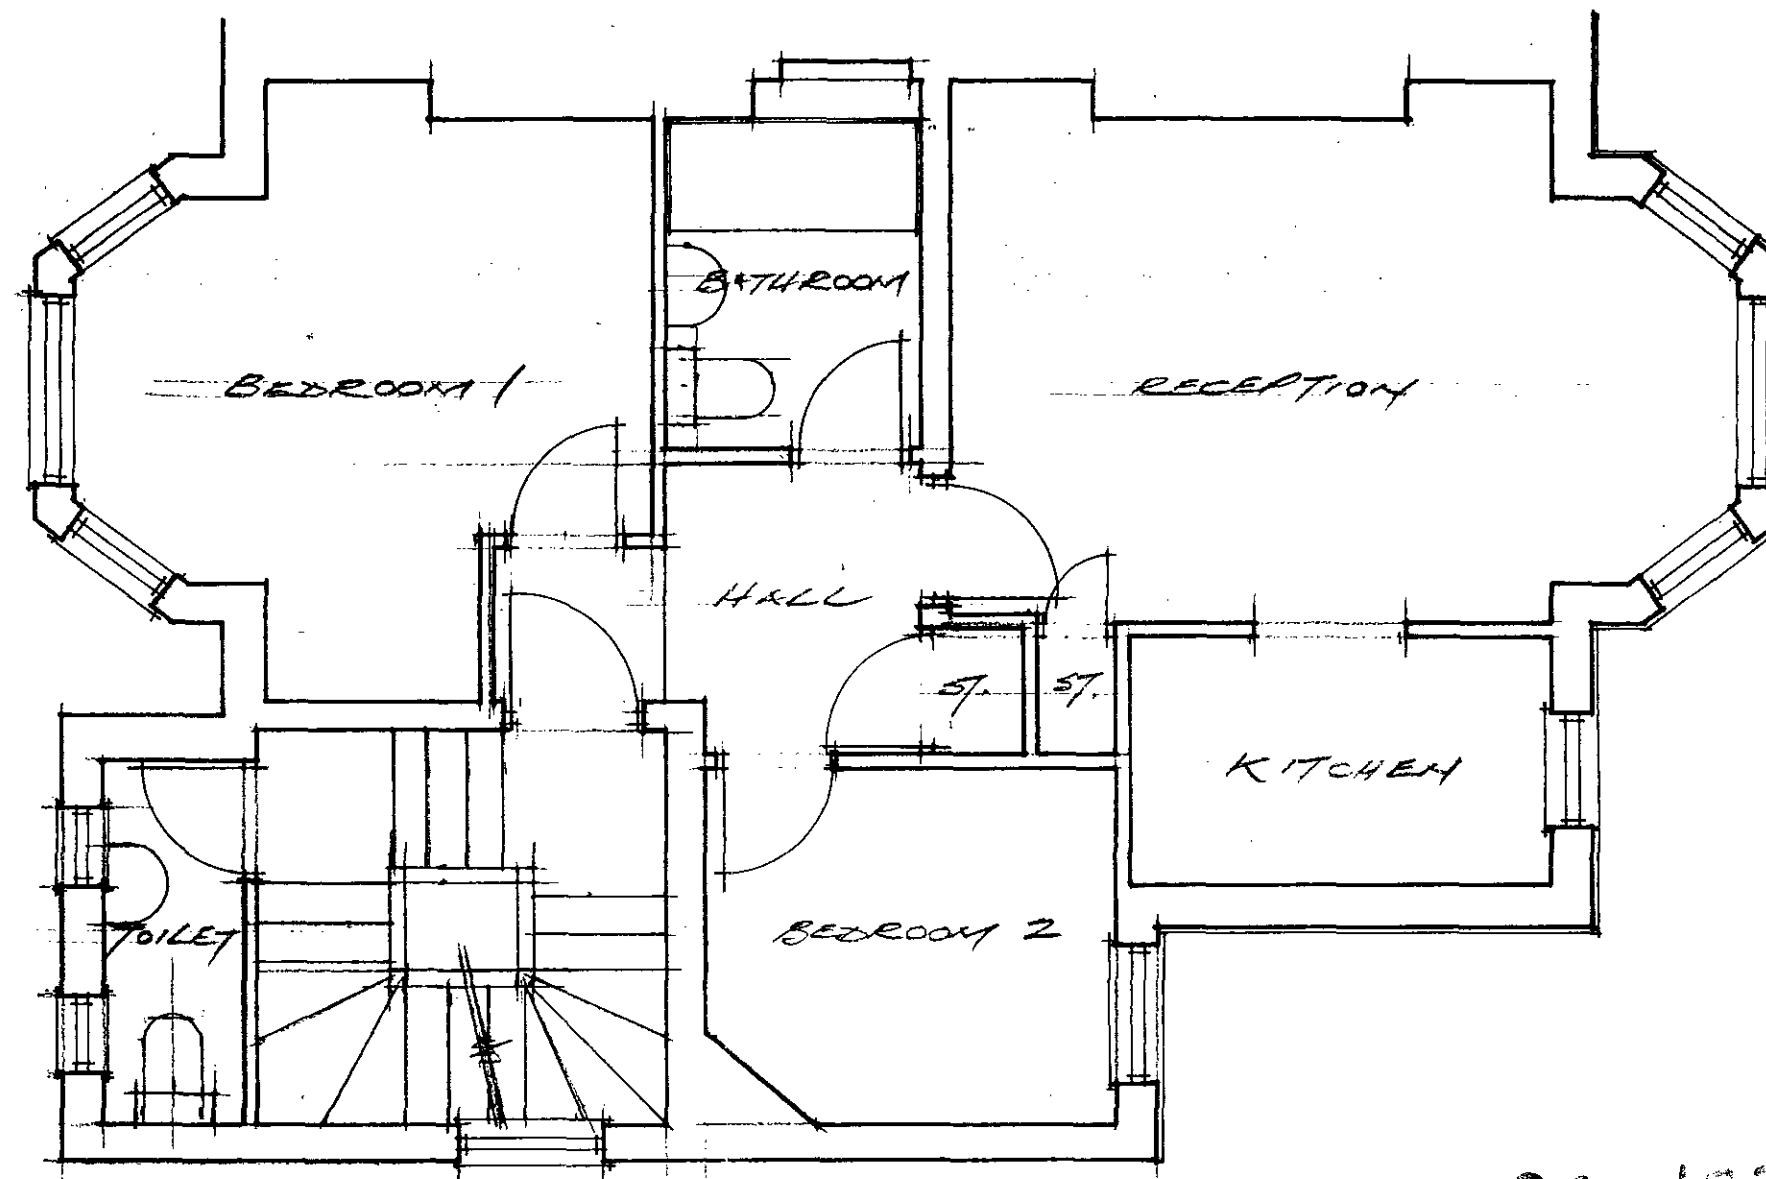

95C 1834

COUNTY OF CAMDEN
 PLANNING ACTS
 02 FEB 1996
 APPROVED
 ON BEHALF OF THE COUNCIL

LIVING 5. MAY 1991 15. 10. 1991. 10. 1991 10. 1991. 10. 1991	
10. 1991. 10. 1991 10. 1991. 10. 1991	10. 1991. 10. 1991 10. 1991. 10. 1991
10. 1991. 10. 1991 10. 1991. 10. 1991	
10. 1991. 10. 1991 10. 1991. 10. 1991	

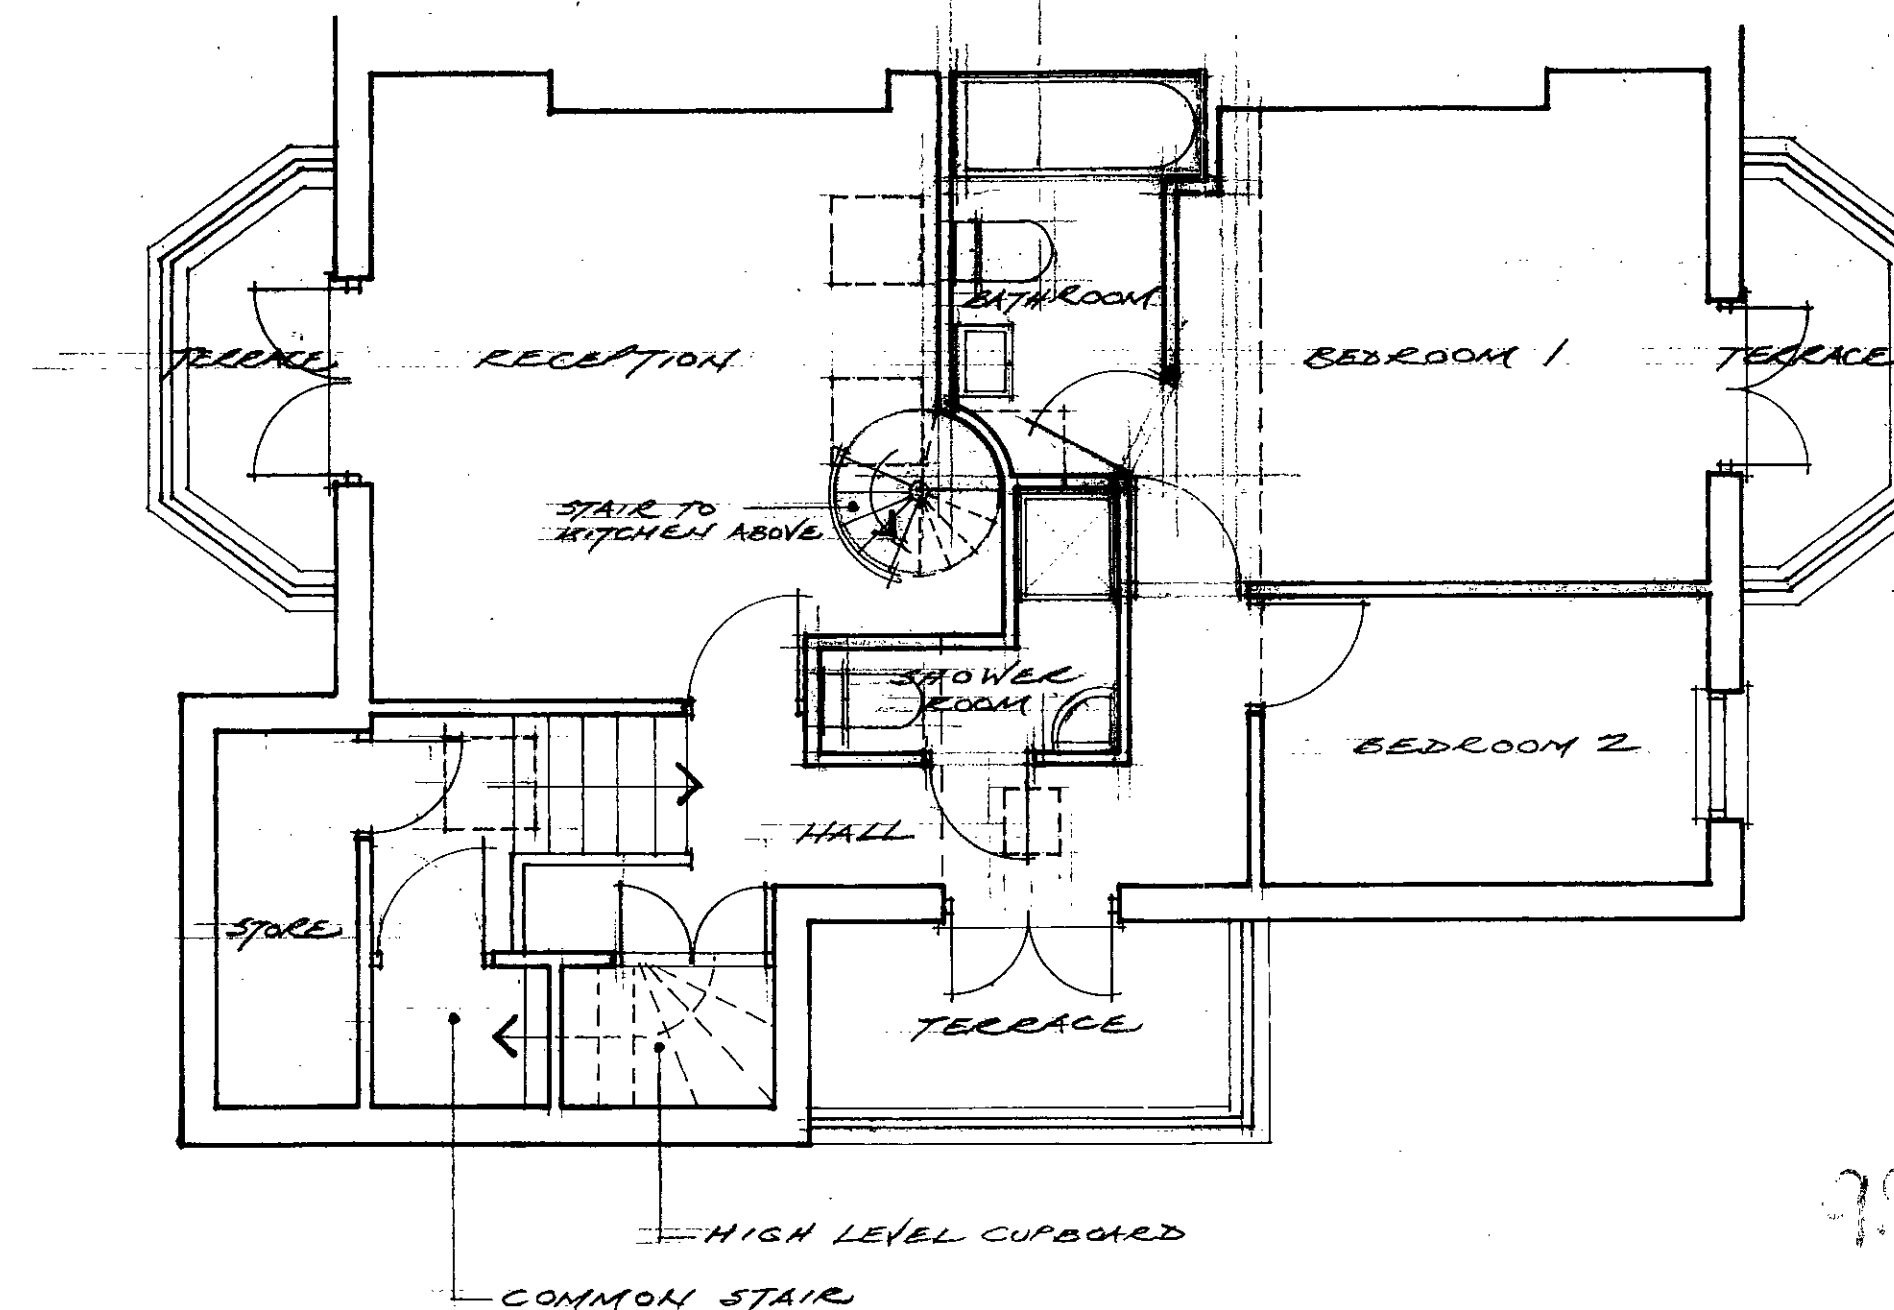

Notes:
 Use figured dimensions only. Do not scale.
 Check dimensions on site before putting work in hand.
 Refer any uncertainty or discrepancy to the Architect.
 Design and drawings are copyright.

K. ROOF LIGHTS
 9/3/95


Date By Ckd Content Revisions Suffix

Ramon S. Manton Dip Arch RIBA
 Registered Architect

15 West View Hendon Telephone
 London NW4 2SY 081 202 0236

Client	
DAVID AMBROSE	
Project	
2 WINDMILL HILL LONDON NW3 6RU	
Drawing Title	
SECOND (TOP) FLOOR PLAN LOWER LEVEL	
Scales	
1:50	
Date	By Ckd
FEB 95	
Job No.	Drawn No. Revision Suffix
710	14 A

9551234
 LONDON RECORD OF CHANGES
 TOWN AND COUNTRY PLANNING ACTS
 02 FEB 1996
 PLANS 10 MAY 1995
 9551234

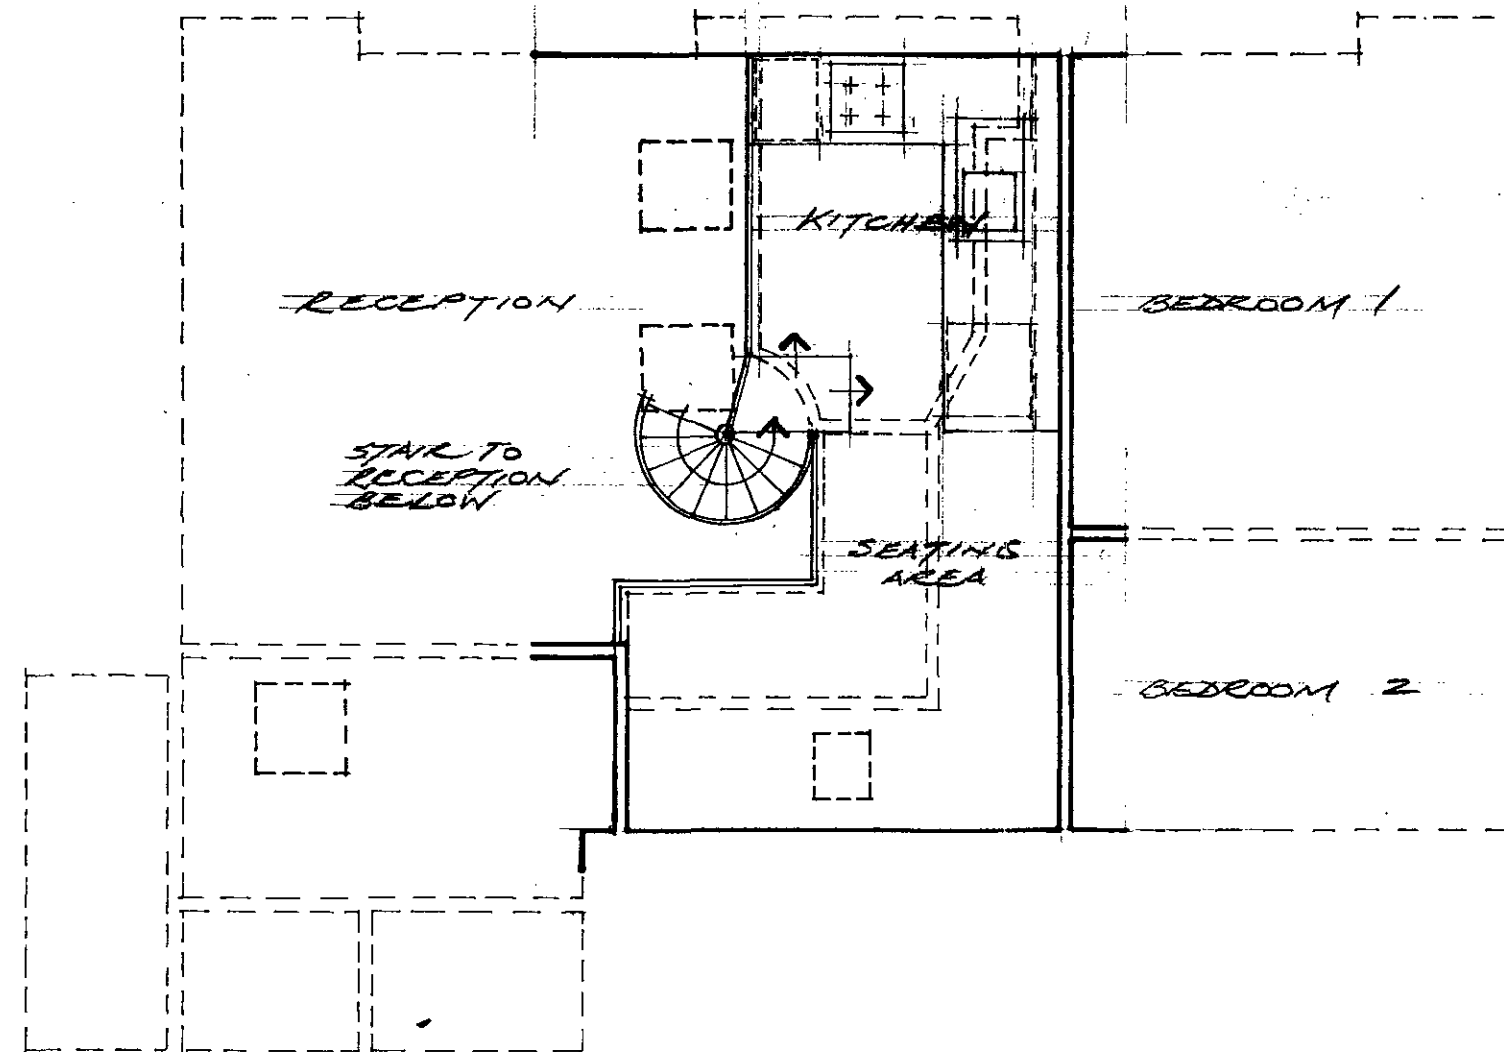

LONDON BOROUGH OF CAMDEN
TOWN AND COUNTRY PLANNING ACTS
02 FEB 1996
PLANS APPROVED
ON BEHALF OF THE COUNCIL

15 West View Hendon
London NW4 2SY
Telephone
081 202 0236

95C1834

ROOFLIGHTS (CLEAR GLASS SIZE
DRAWN) VELUX 3 NO 778 x 778
1 NO 548 x 778


Notes
Use figured dimensions only. Do not scale.
Check dimensions on site before putting work in hand.
Refer any uncertainty or discrepancy to the Architect.
Design and drawings are copyright.

A. ROOF LIGHTS
ADDED 3/5/95

Date	By	Ckd	Content	Revisions	Suffix

Remon S. Manton Dip Arch. RIBA
Registered Architect

Client		
DAVID AMBROSE		
Project		
2 WINDMILL HILL		
LONDON NW3 6RU		
Drawing Title		
SECOND (TOP)		
FLOOR PLAN		
UPPER LEVEL		
Scales		
1:50		
Date	By	Ckd
FEB 95		
Job No	Dwg No	Revision
410	15	A

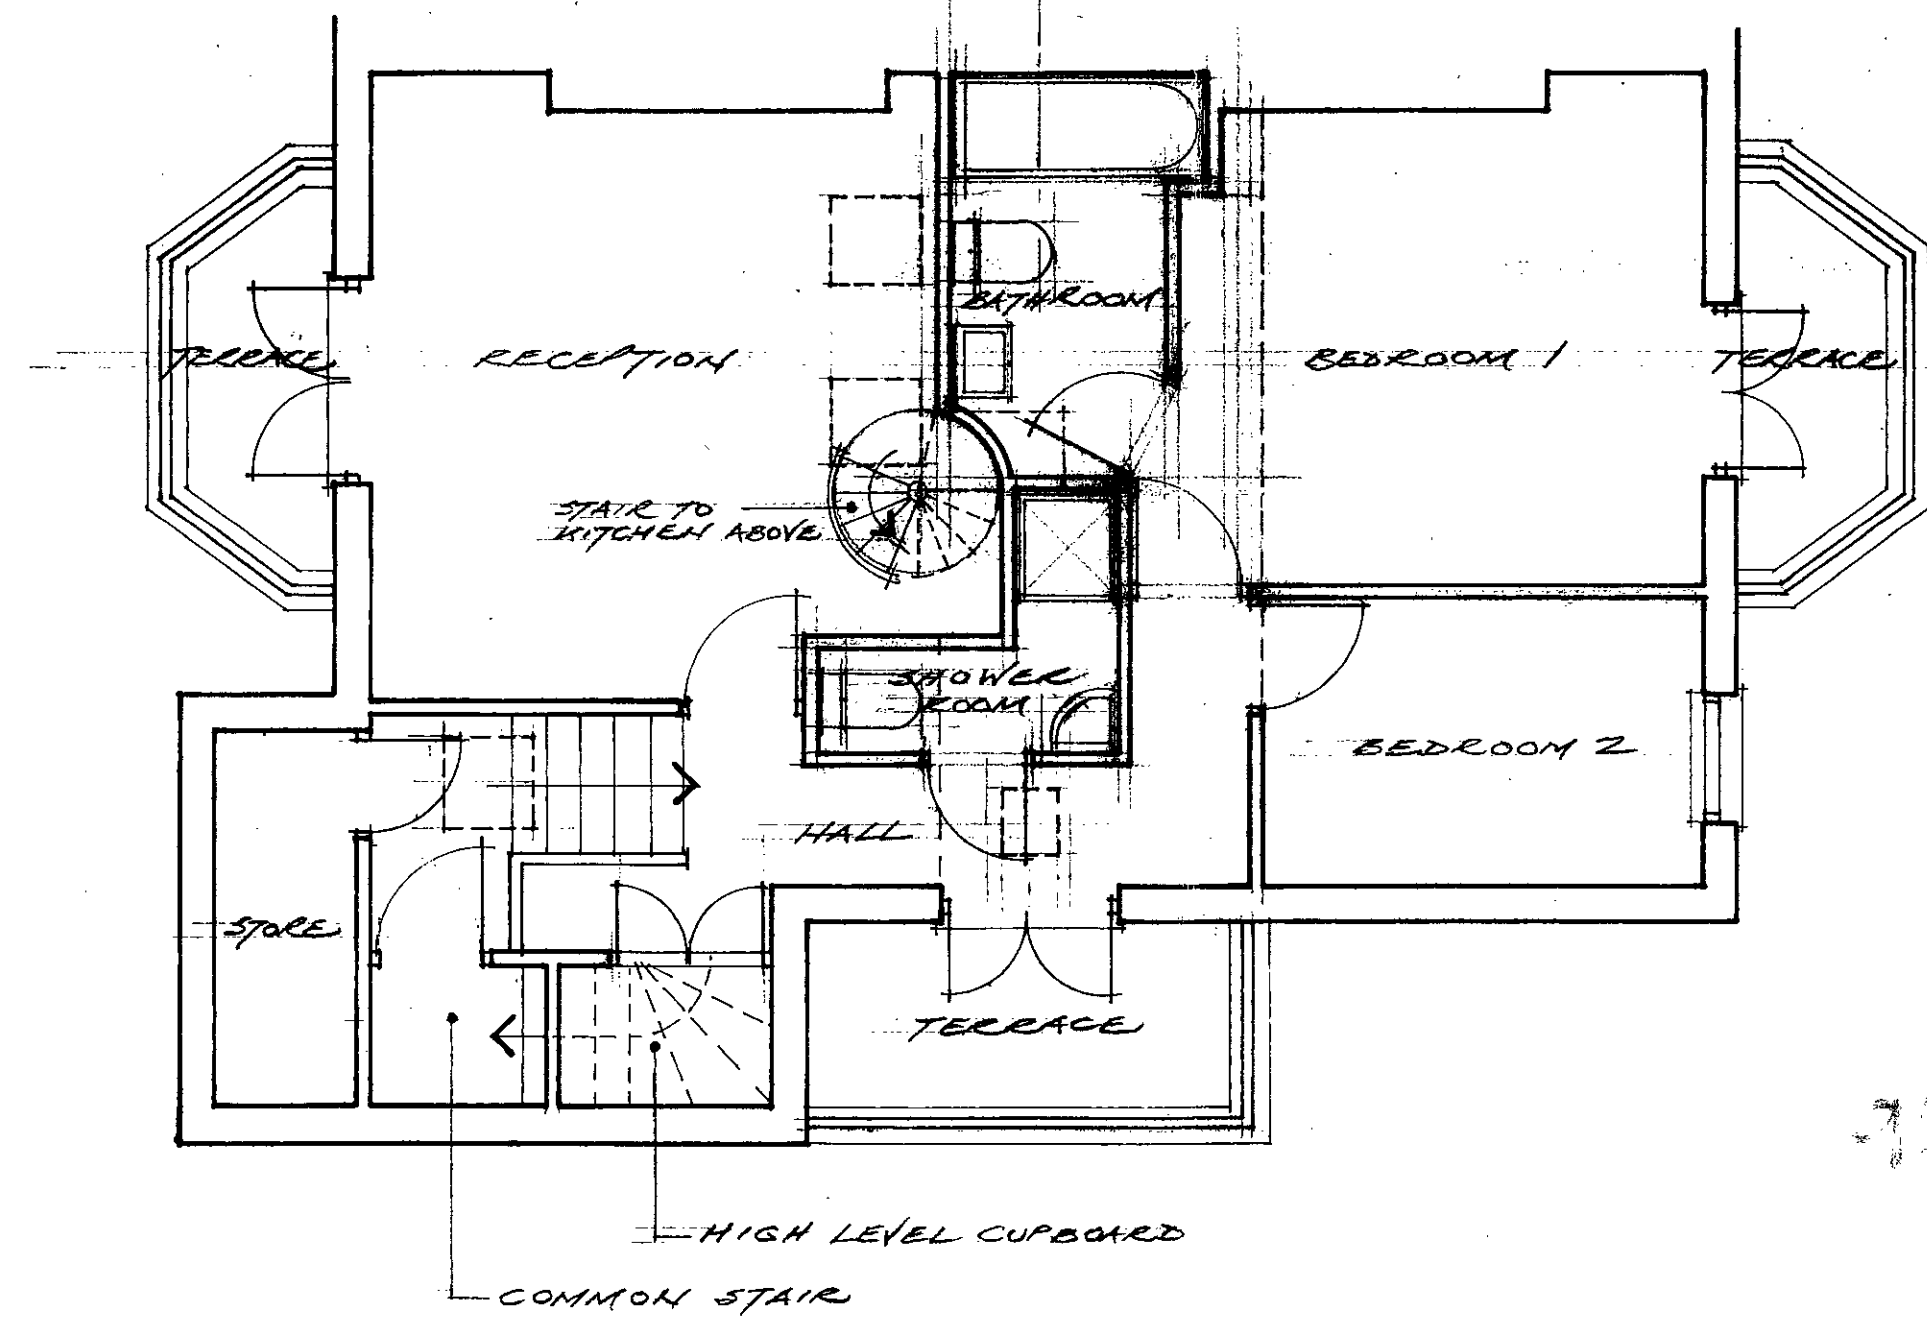

Notes
 Use figured dimensions only. Do not scale.
 Check dimensions on site before putting work in hand.
 Refer any uncertainty or discrepancy to the Architect.
 Design and drawings are copyright.


A. ROOF LIGHTS
 ADDED 9/3/95

Date By Chd Content Revisions Suffix

Ramon S. Manton Dip Arch RIBA
 Registered Architect

15 West View Hendon
 London NW4 2SY Telephone
 081 202 0236

Client	
DAVID AMBROSE	
Project	
2 WINDMILL HILL	
LONDON NW3 6RU	
Drawing Title	
SECOND (TOP)	
FLOOR PLAN	
LOWER LEVEL	
Scale	
1:50	
Date	By Chd
FEB 95	
Job No	Draw No
410	14
Revision Buffer	
A	

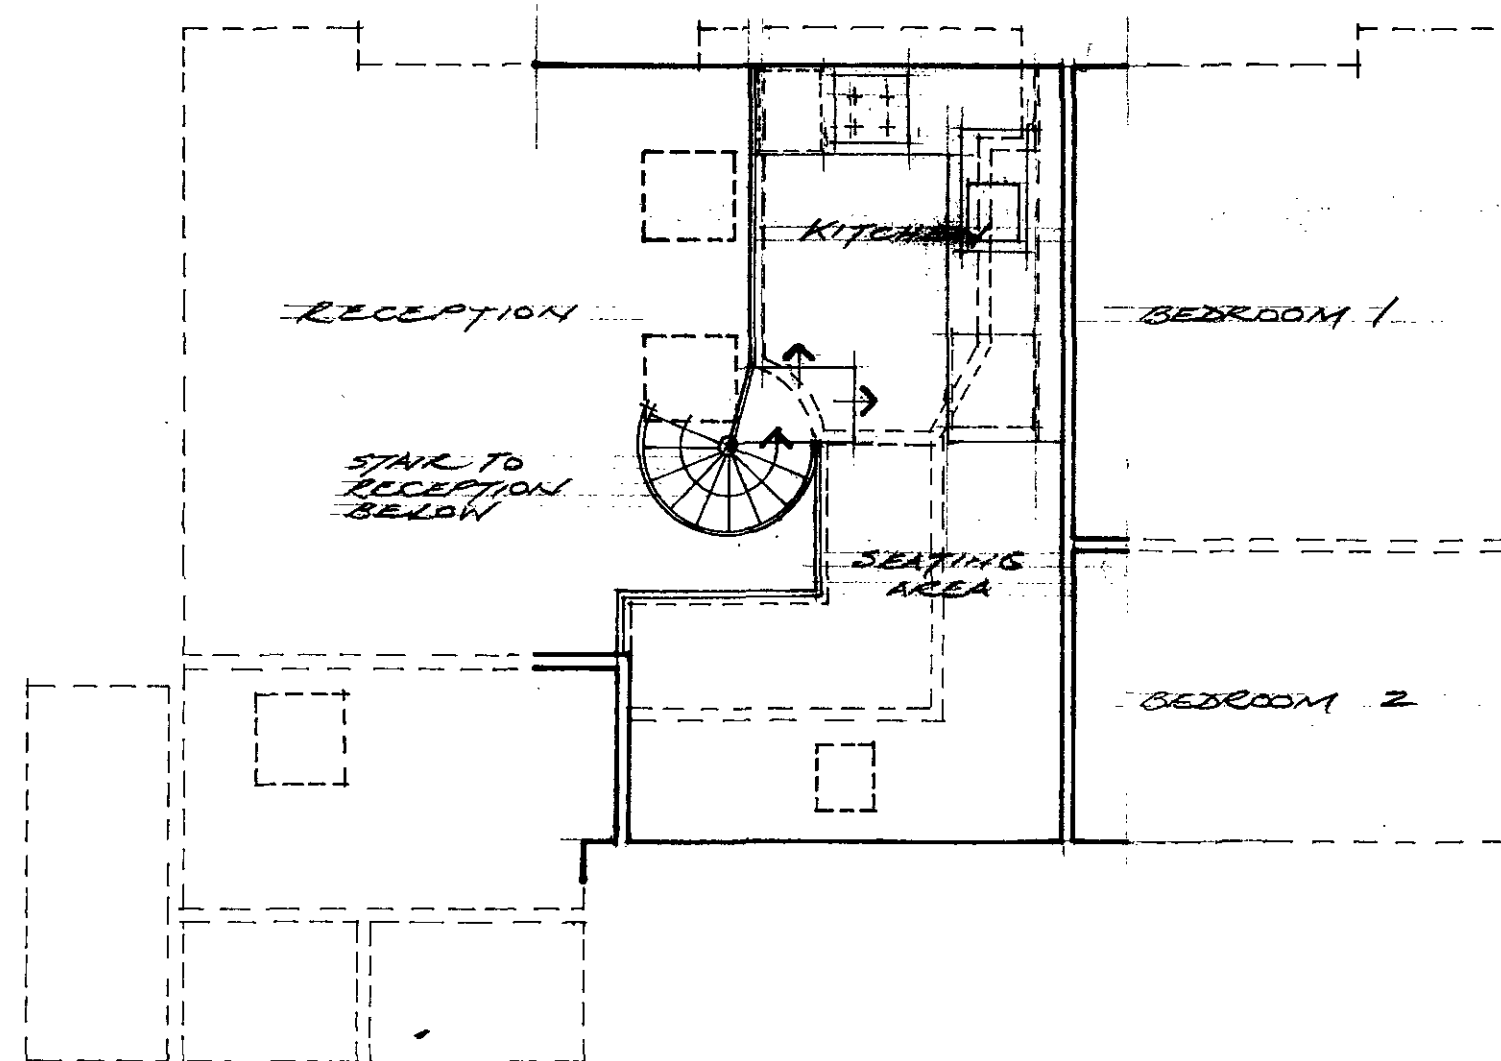

ROOFLIGHTS (CLEAR GLASS SIZE
DRAWN) VELUX 3 NO 778 x 778
1 NO 548 x 778

Notes
Use figured dimensions only. Do not scale.
Check dimensions on site before putting work in hand.
Refer any uncertainty or discrepancy to the Architect.
Design and drawings are copyright.

A. ROOFLIGHTS
ADDED 5/3/95

Date	By	Chd	Revisions	Content	Suffix

Ramon S. Manton Dip Arch RIBA
Registered Architect

15 West View Hendon
London NW4 2SY Telephone
081 202 0236

Client	
DAVID AMBROSE	
Project	
2 WINDMILL HILL LONDON NW3 6RU	
Drawing Title	
SECOND (TO) FLOOR PLAN UPPER LEVEL	
Scale	
1:50	
Date	By Chd
FEB 95	
Job No	Draw No
410	15
Revision	