



2020

NEW END NURSERY

STREATLEY PLACE ELEVATION

SK NO6

1.50



SERVICE AREA

BRIDGE

KITCHEN


9600201111

NEW END NURSERY
COURTYARD ELEVATION
SK NOS 1-50



16002014

NEW END NURSERY
NORTH EAST ELEVATION.
SK NO4 1/50

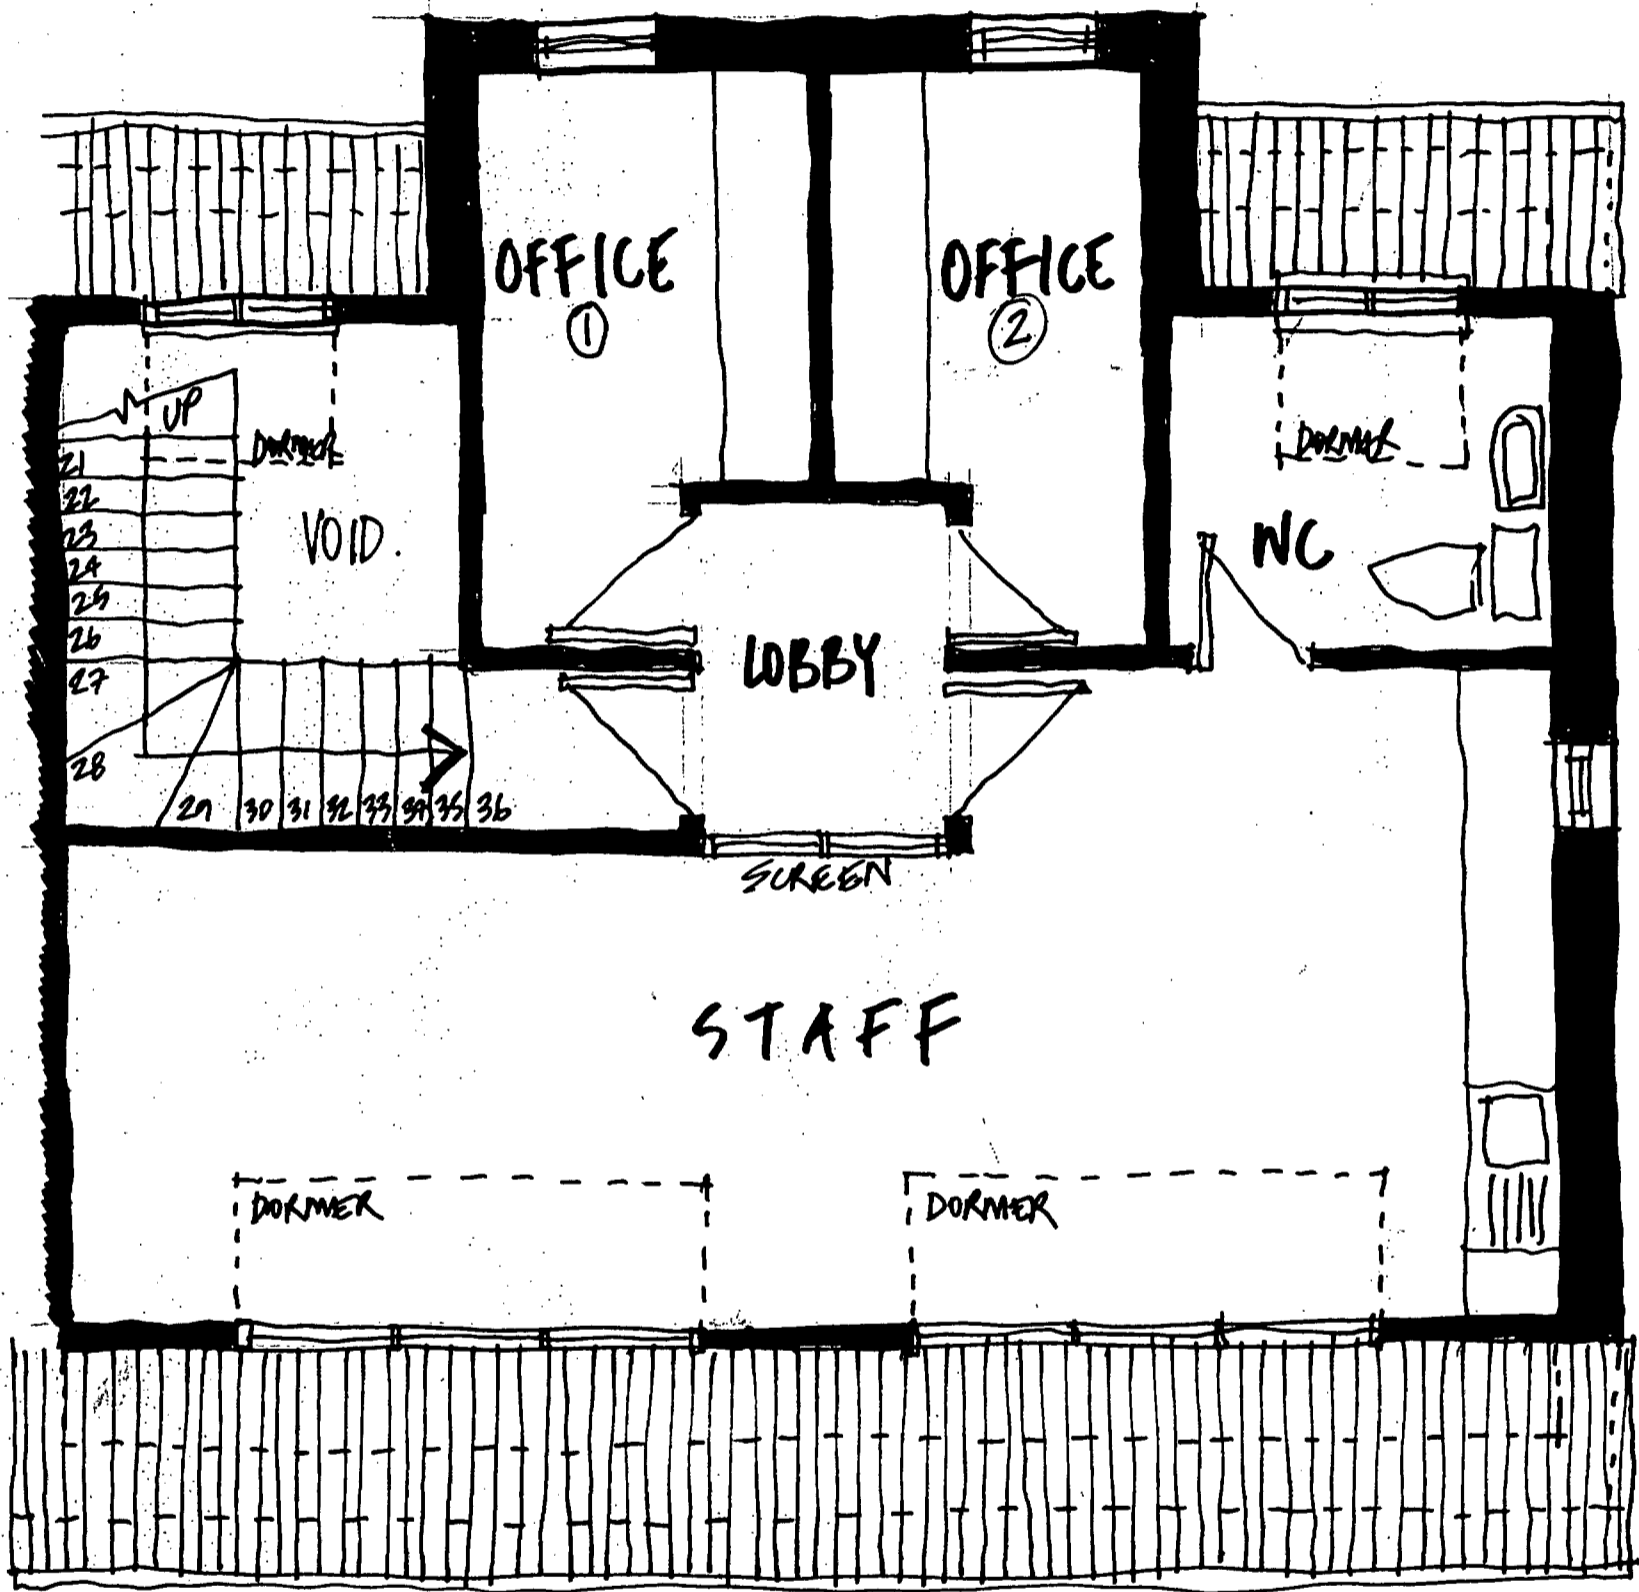

NEW END NURSERY

SECOND FLOOR PLAN


DRG NO. SK N03

1:50

10.1.96

JOHN THOMPSON + PTNRS

9600201

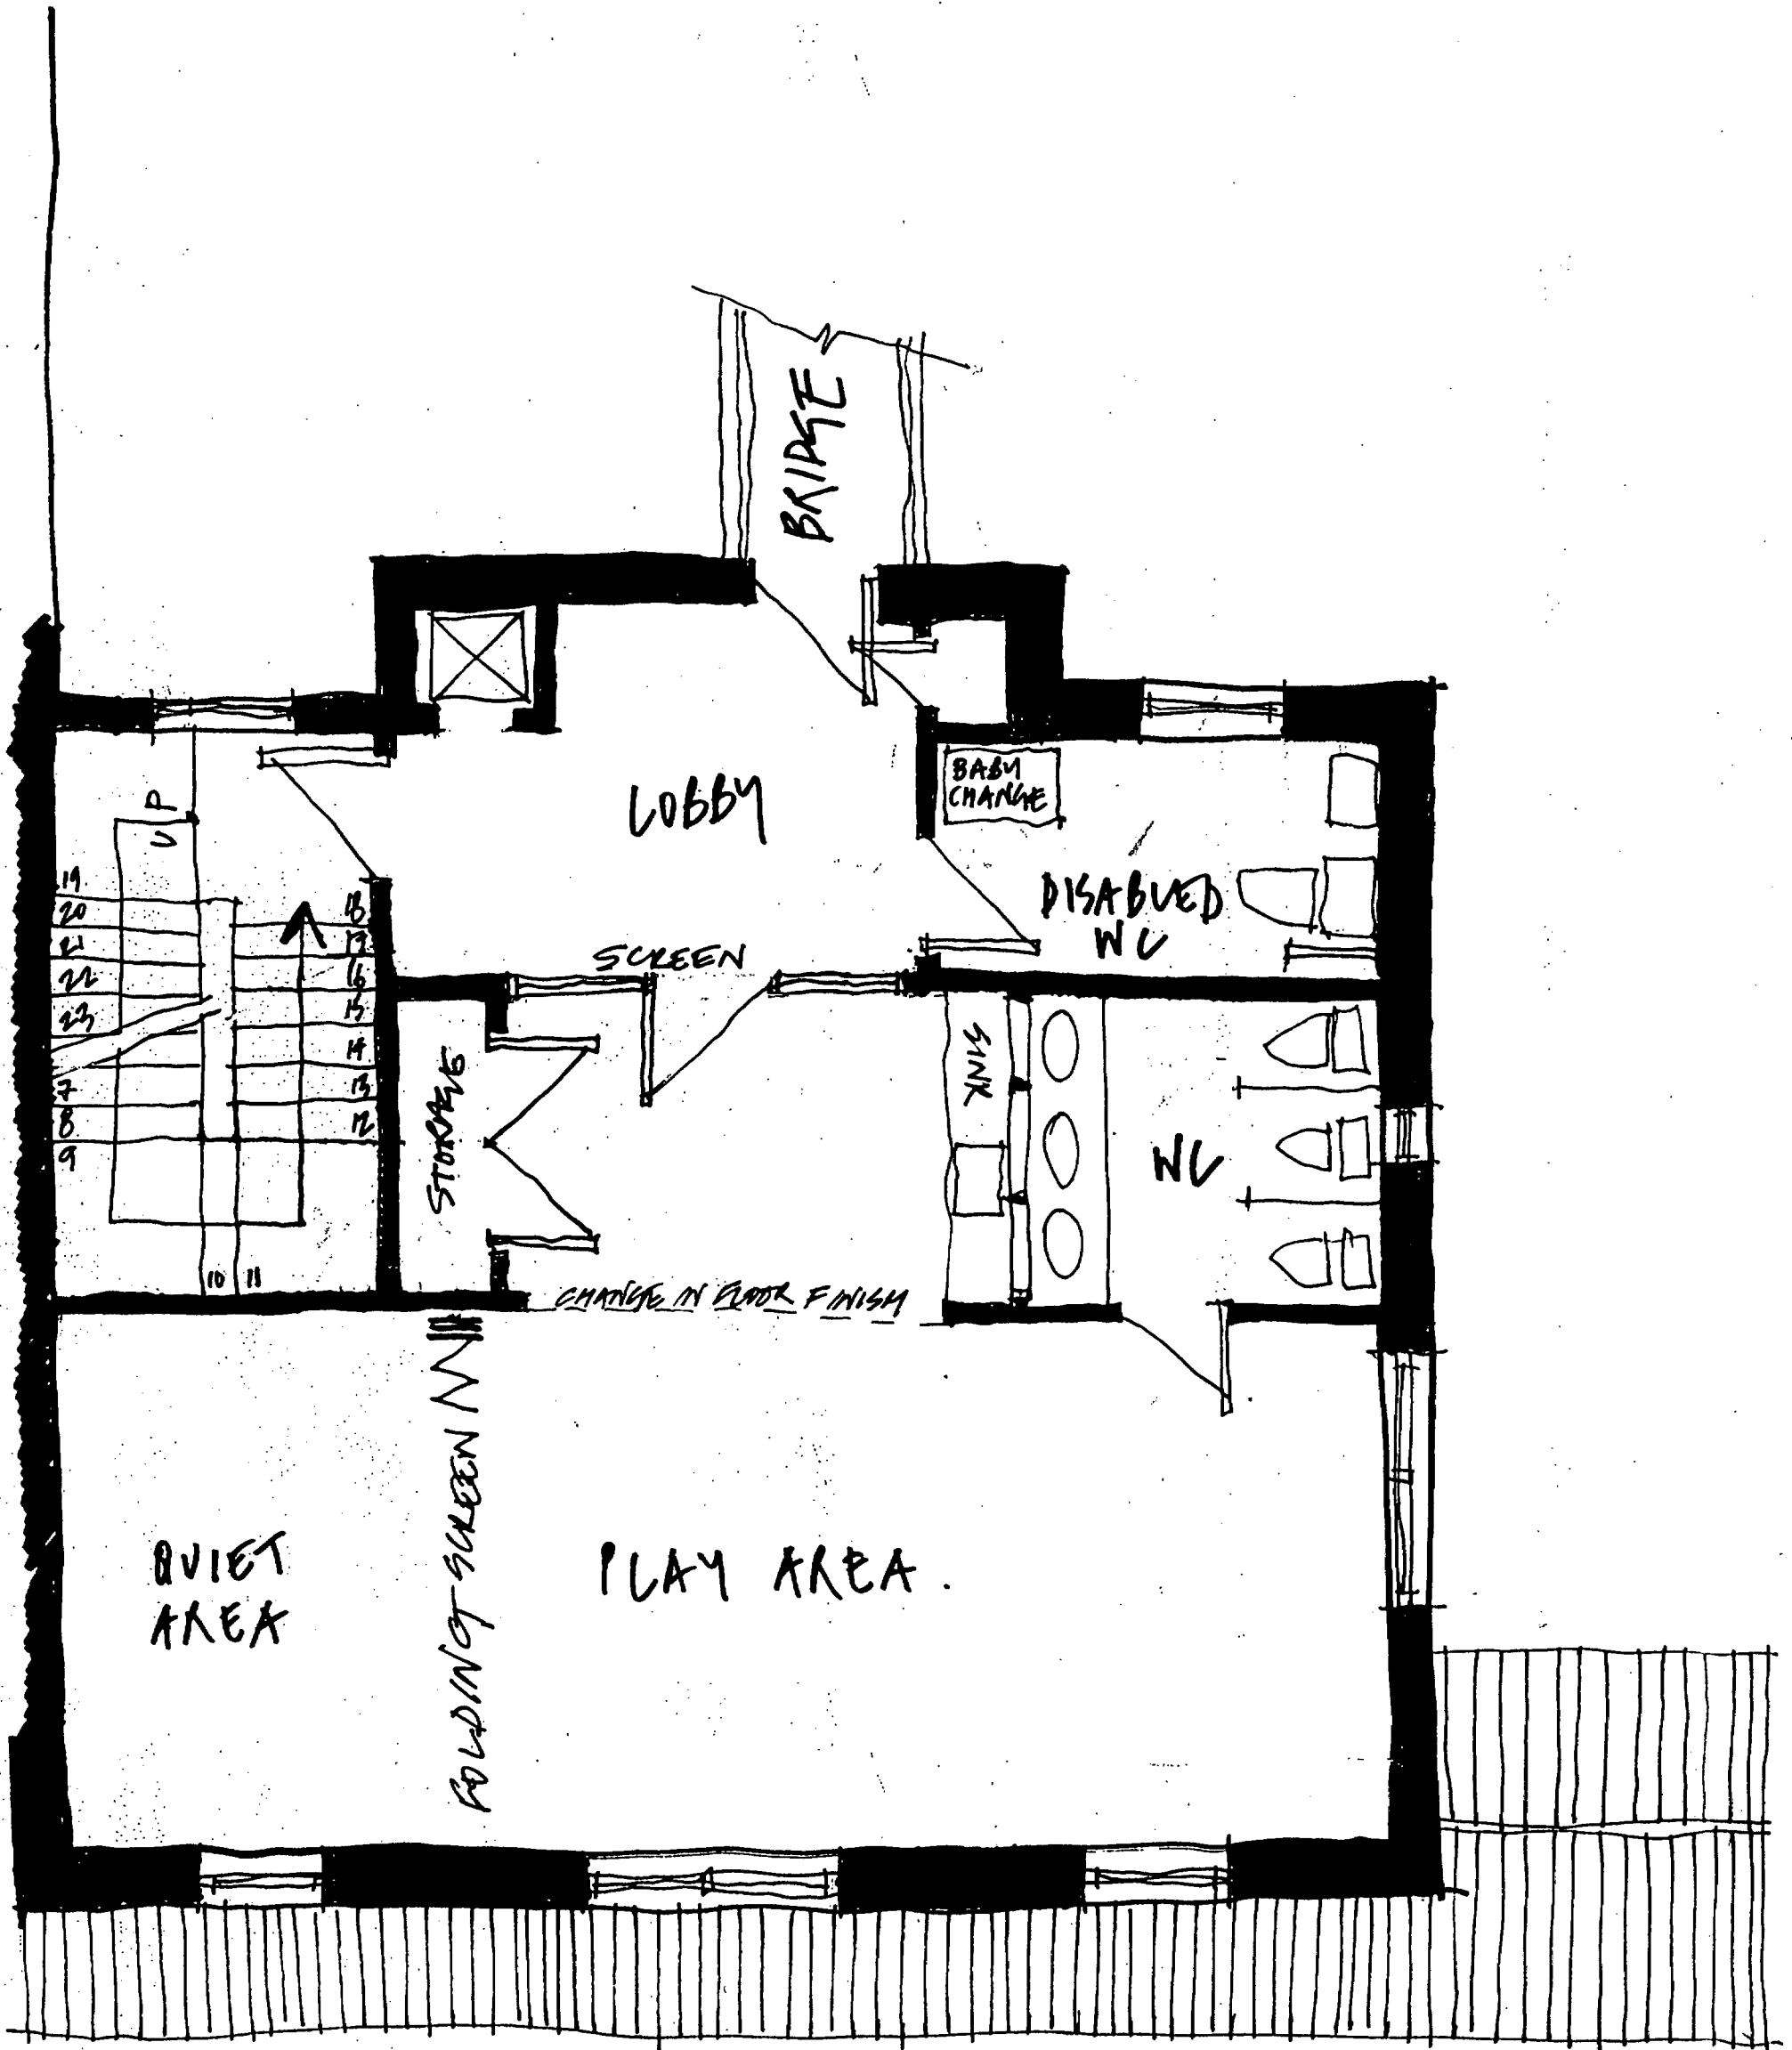

NEW END NURSERY

FIRST FLOOR PLAN


PRG NO. SK NO2

1:50

3.1.96

JOHN THOMPSON + PTNRS

9600201

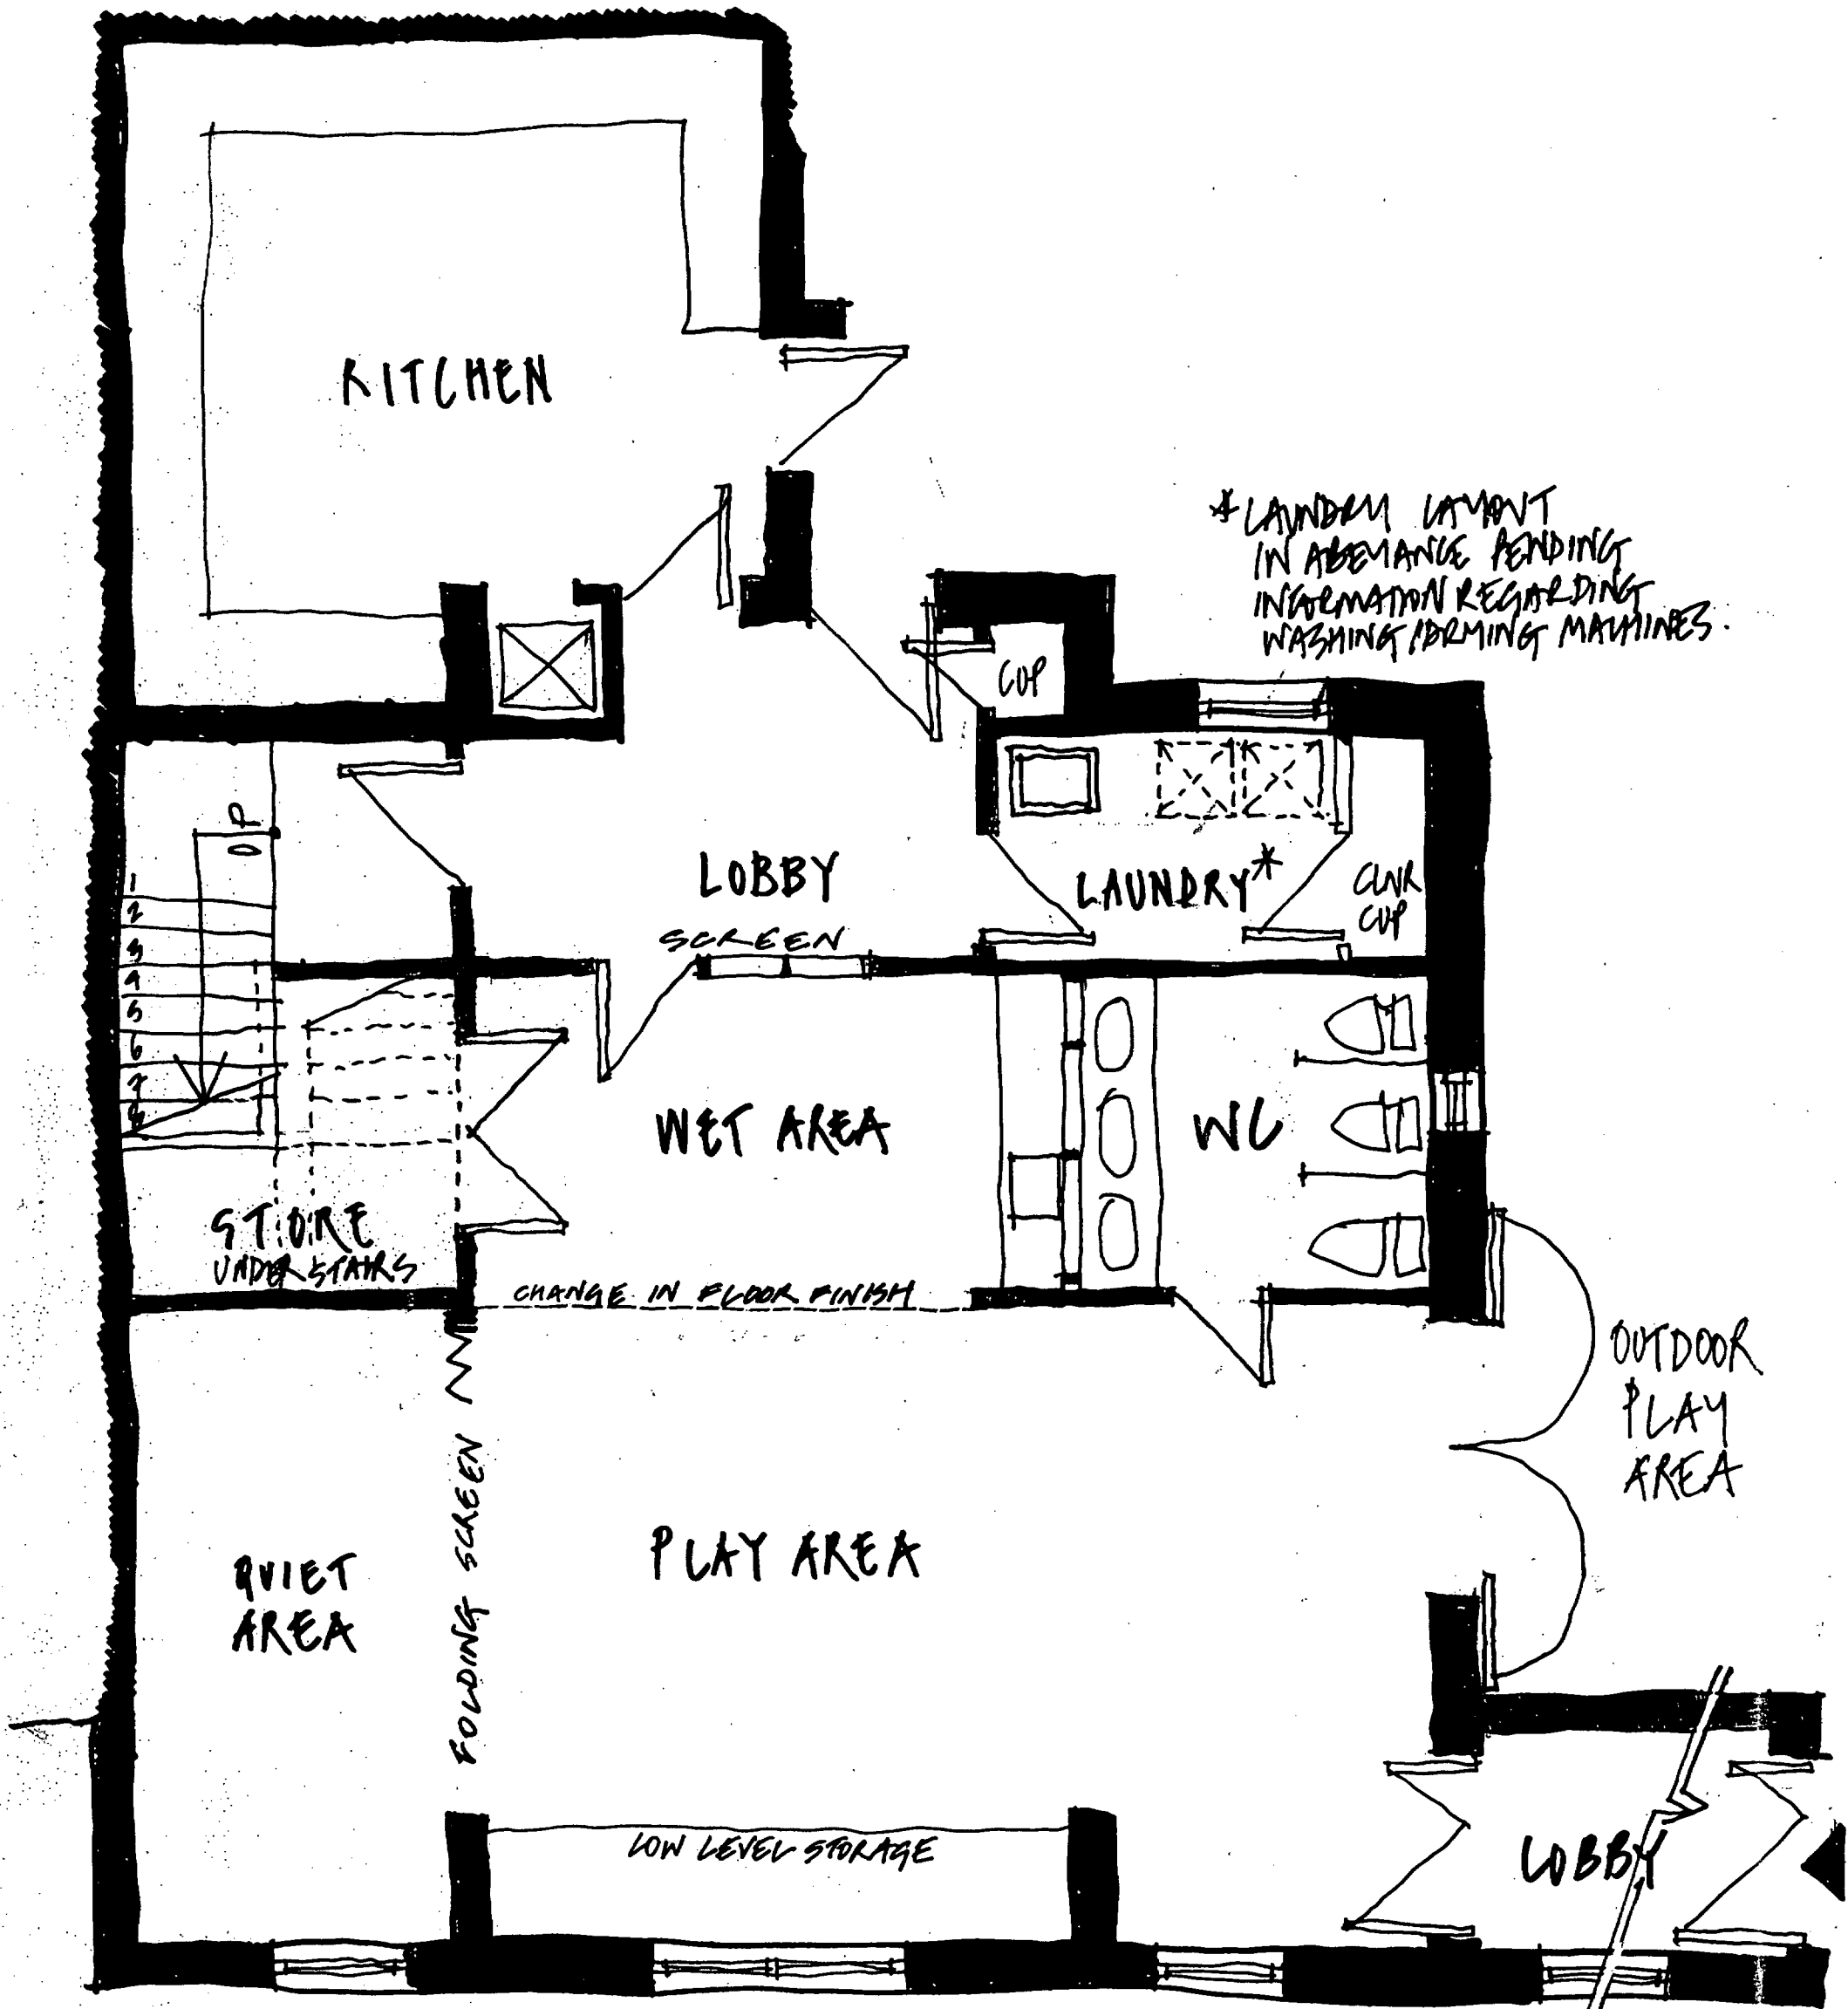

NEW END NURSERY

GROUND FLOOR PLAN

DRG NO. SK N01

1:50

3.1.96 64.25m²

JOHN THOMPSON + PARTNERS.

9600201