


FIRST FLOOR PLAN

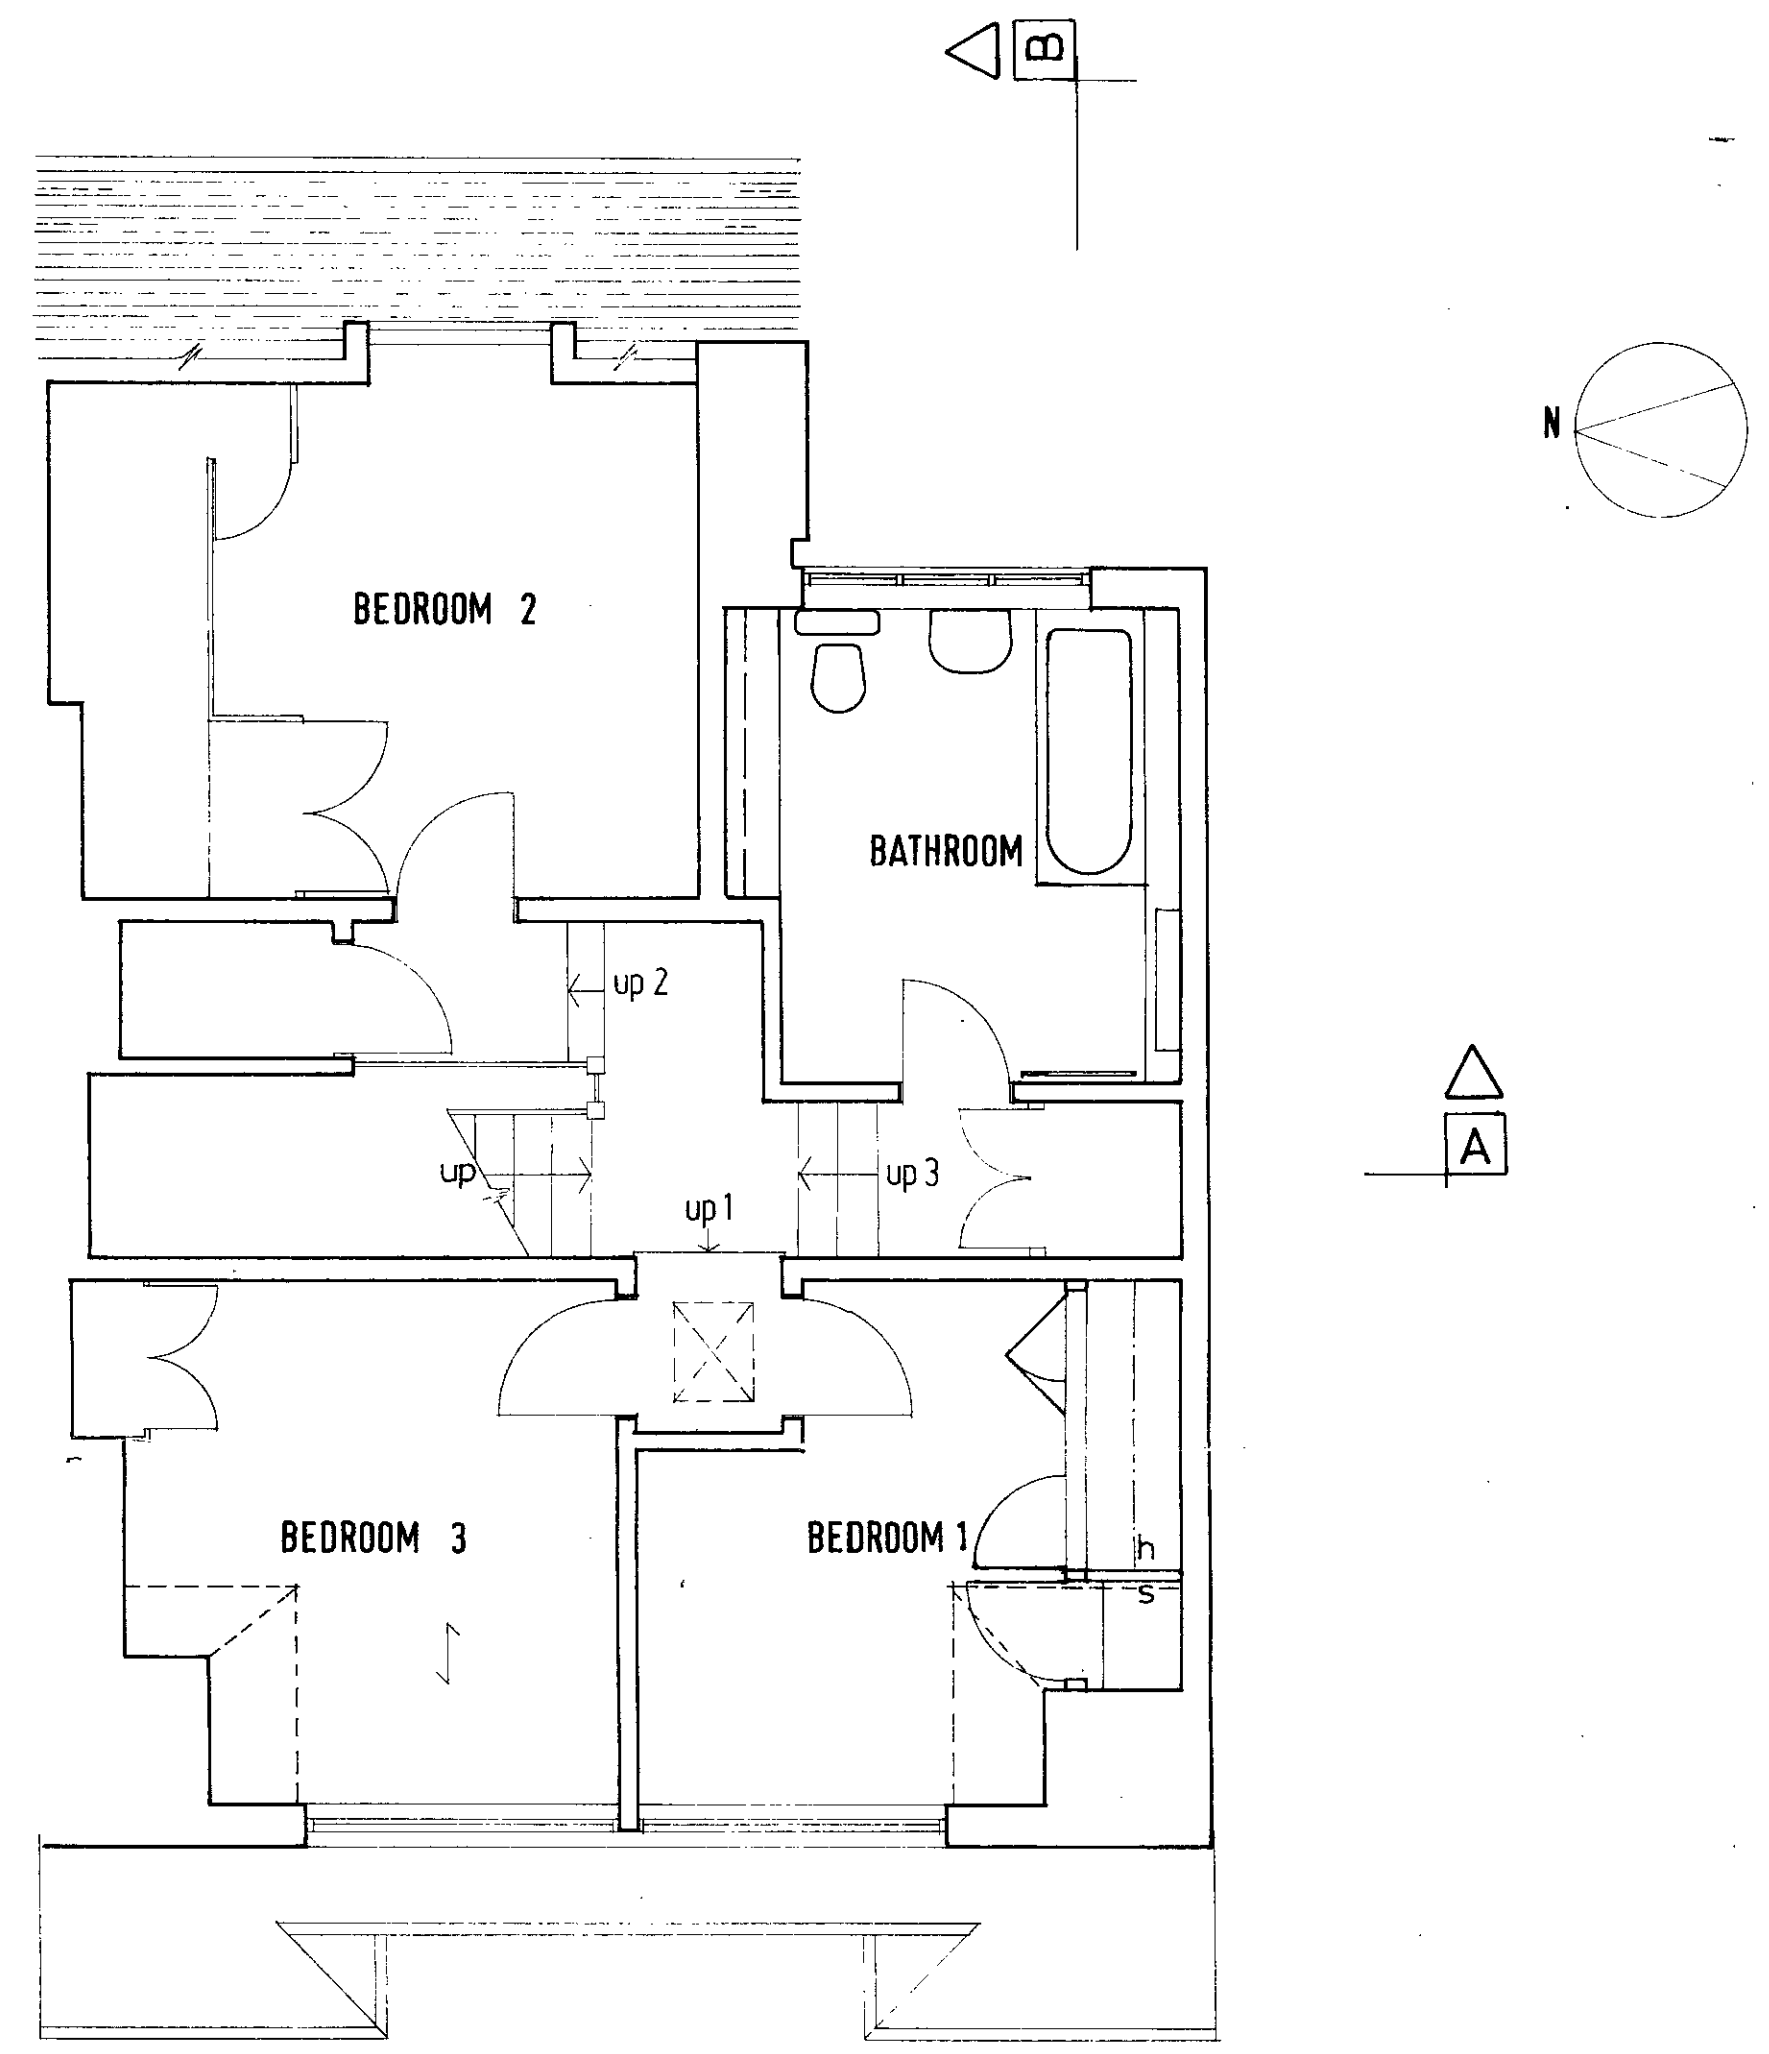

SECOND FLOOR PLAN

CTP/EG/12/B/32346.


revisions				

notes
all dimensions to be checked on site

FROGNAL COTTAGE
102 FROGNAL
LONDON NW3
DESIGN
FIRST/SECOND FLOORS

JOHN LIVING ARCHITECTS
1 STEELES MEWS SOUTH
STEELES ROAD NW3 4SJ
01 586 4243

scale	1:50
date	MARCH 1981
drawn by	JNJ
drawing no.	SSGC/24/02
rev.	

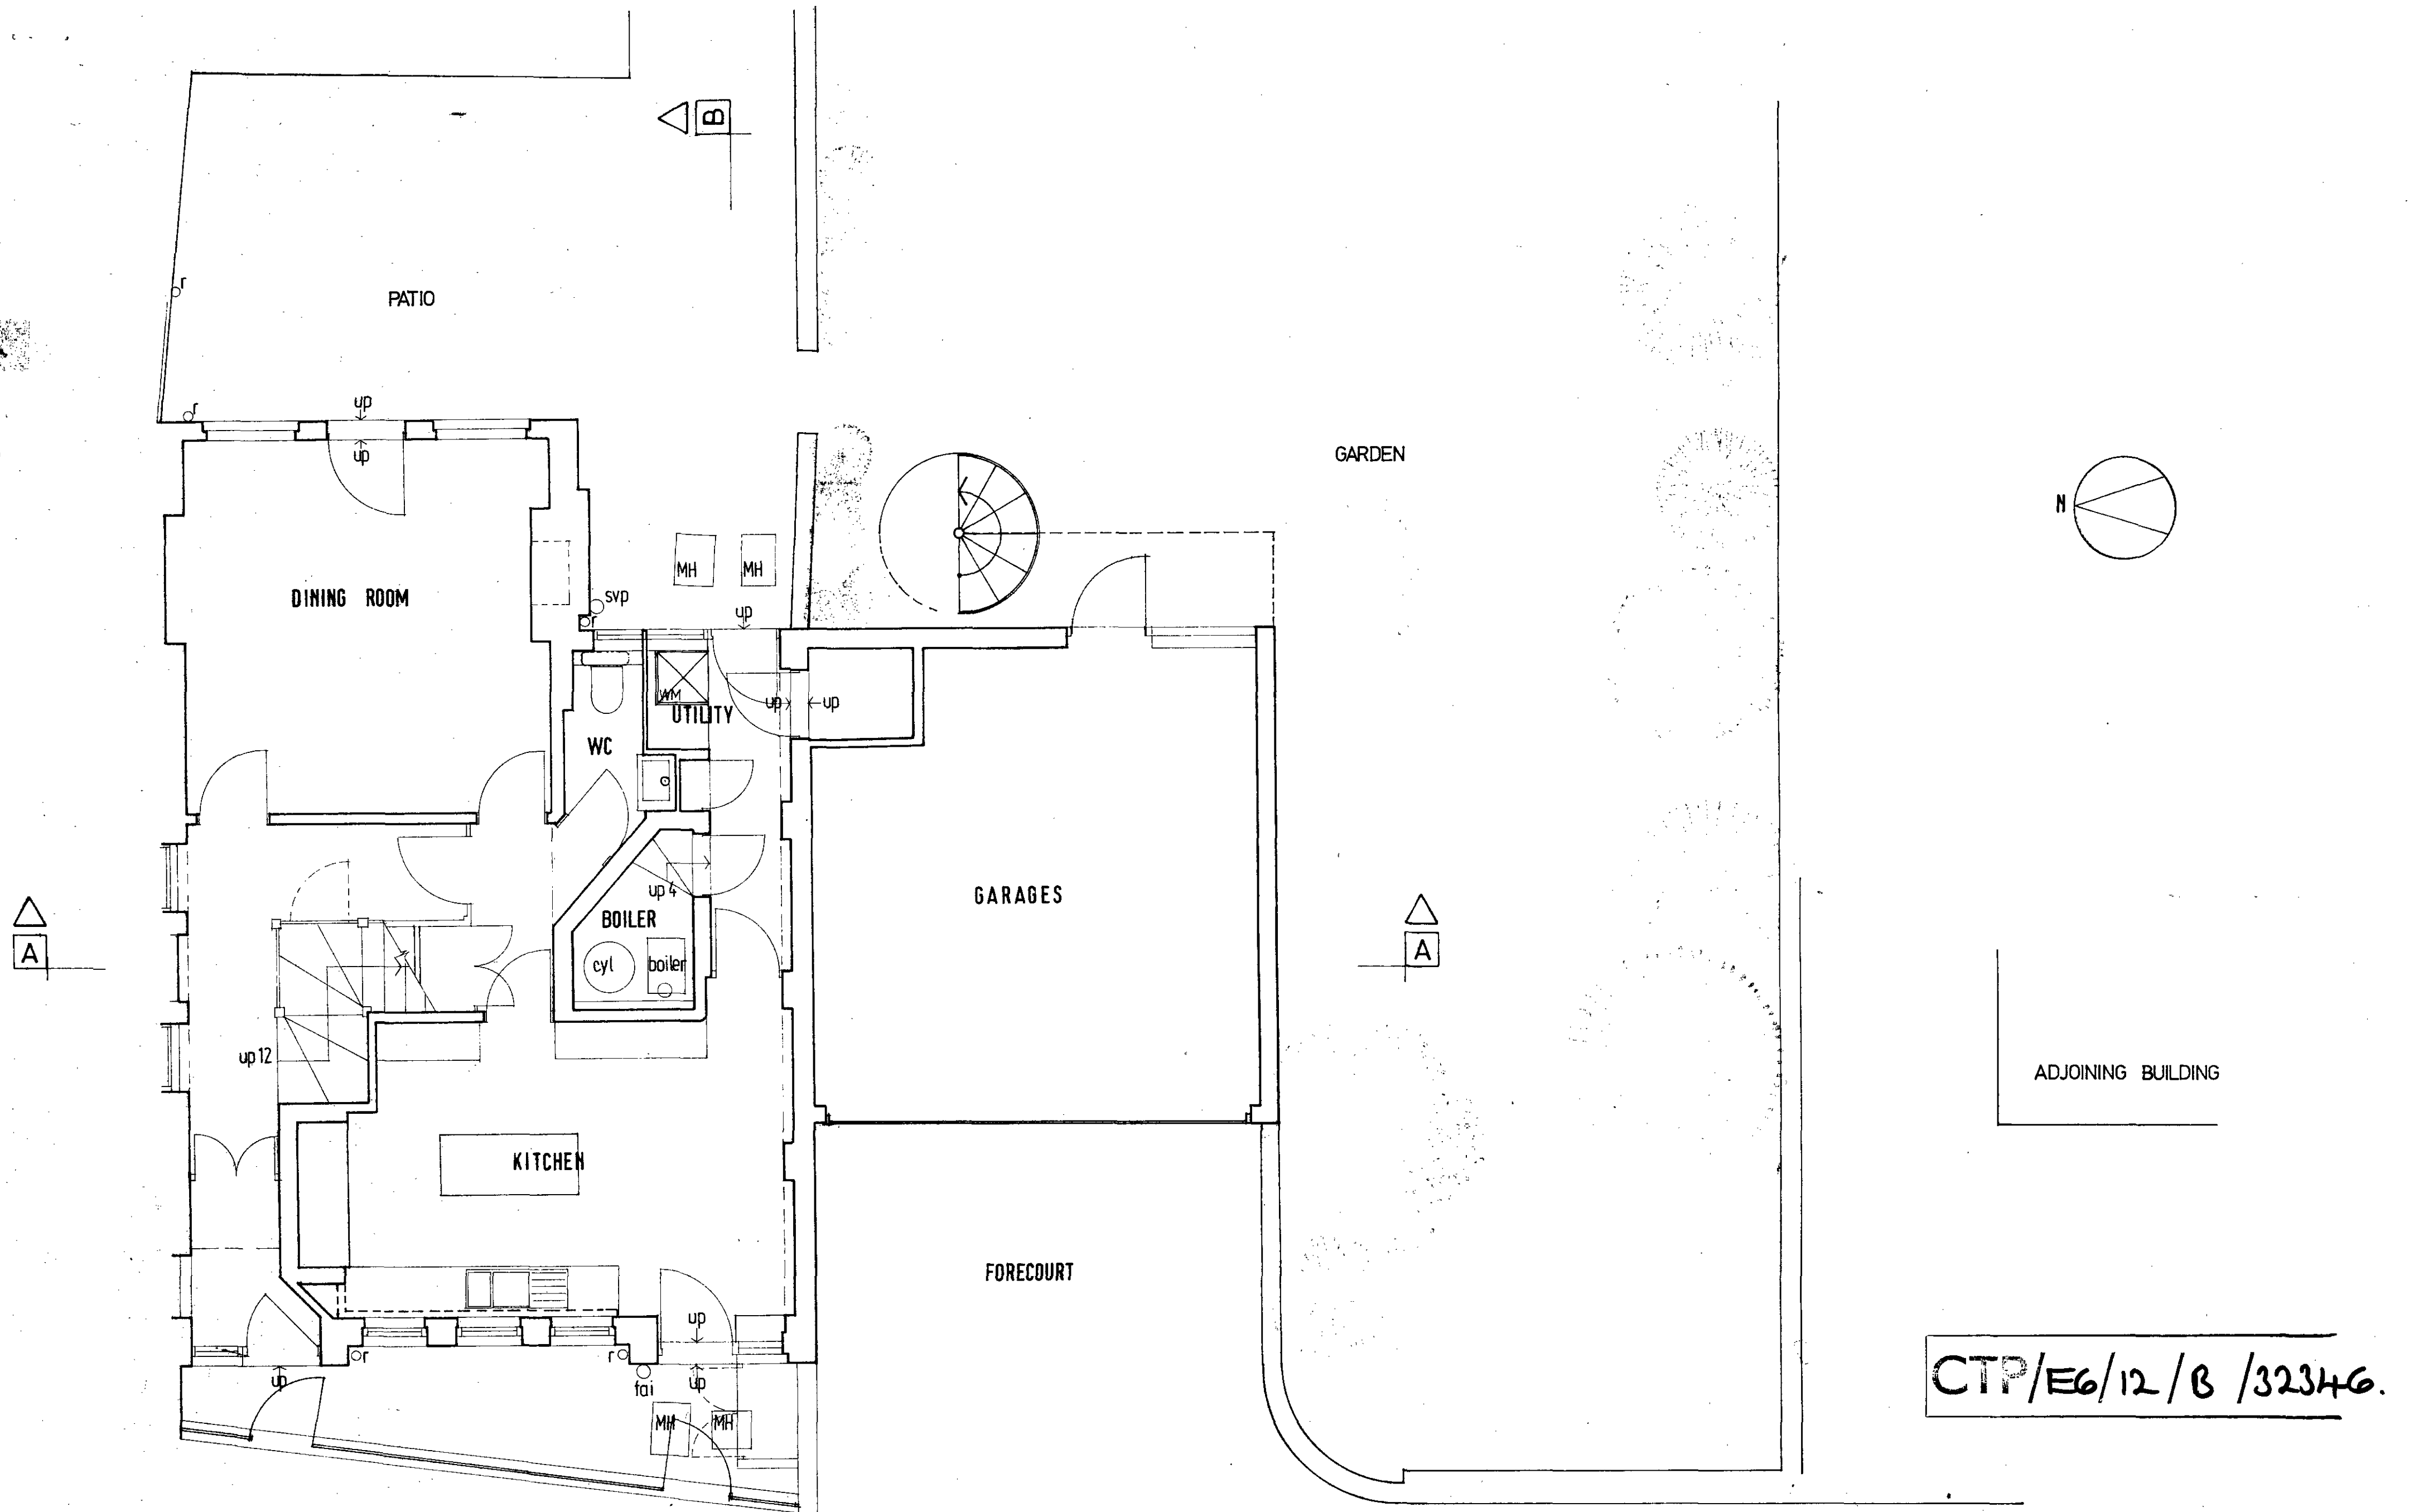

CTP/EG/12/B/32346.

GROUND FLOOR PLAN

revisions				

notes
all dimensions to be checked on site.


FROGNAL COTTAGE
102 FROGNAL
LONDON NW3
DESIGN
GROUND/GARDEN

JOHN LIVING ARCHITECTS
1 STEELES MEWS SOUTH
STEELES ROAD NW3 4SU
01 586 4243

scale	1:50
date	MARCH 1981
drawn by	JKL/CR
drawing no.	SSGC/24/03
rev.	



WEST ELEVATION

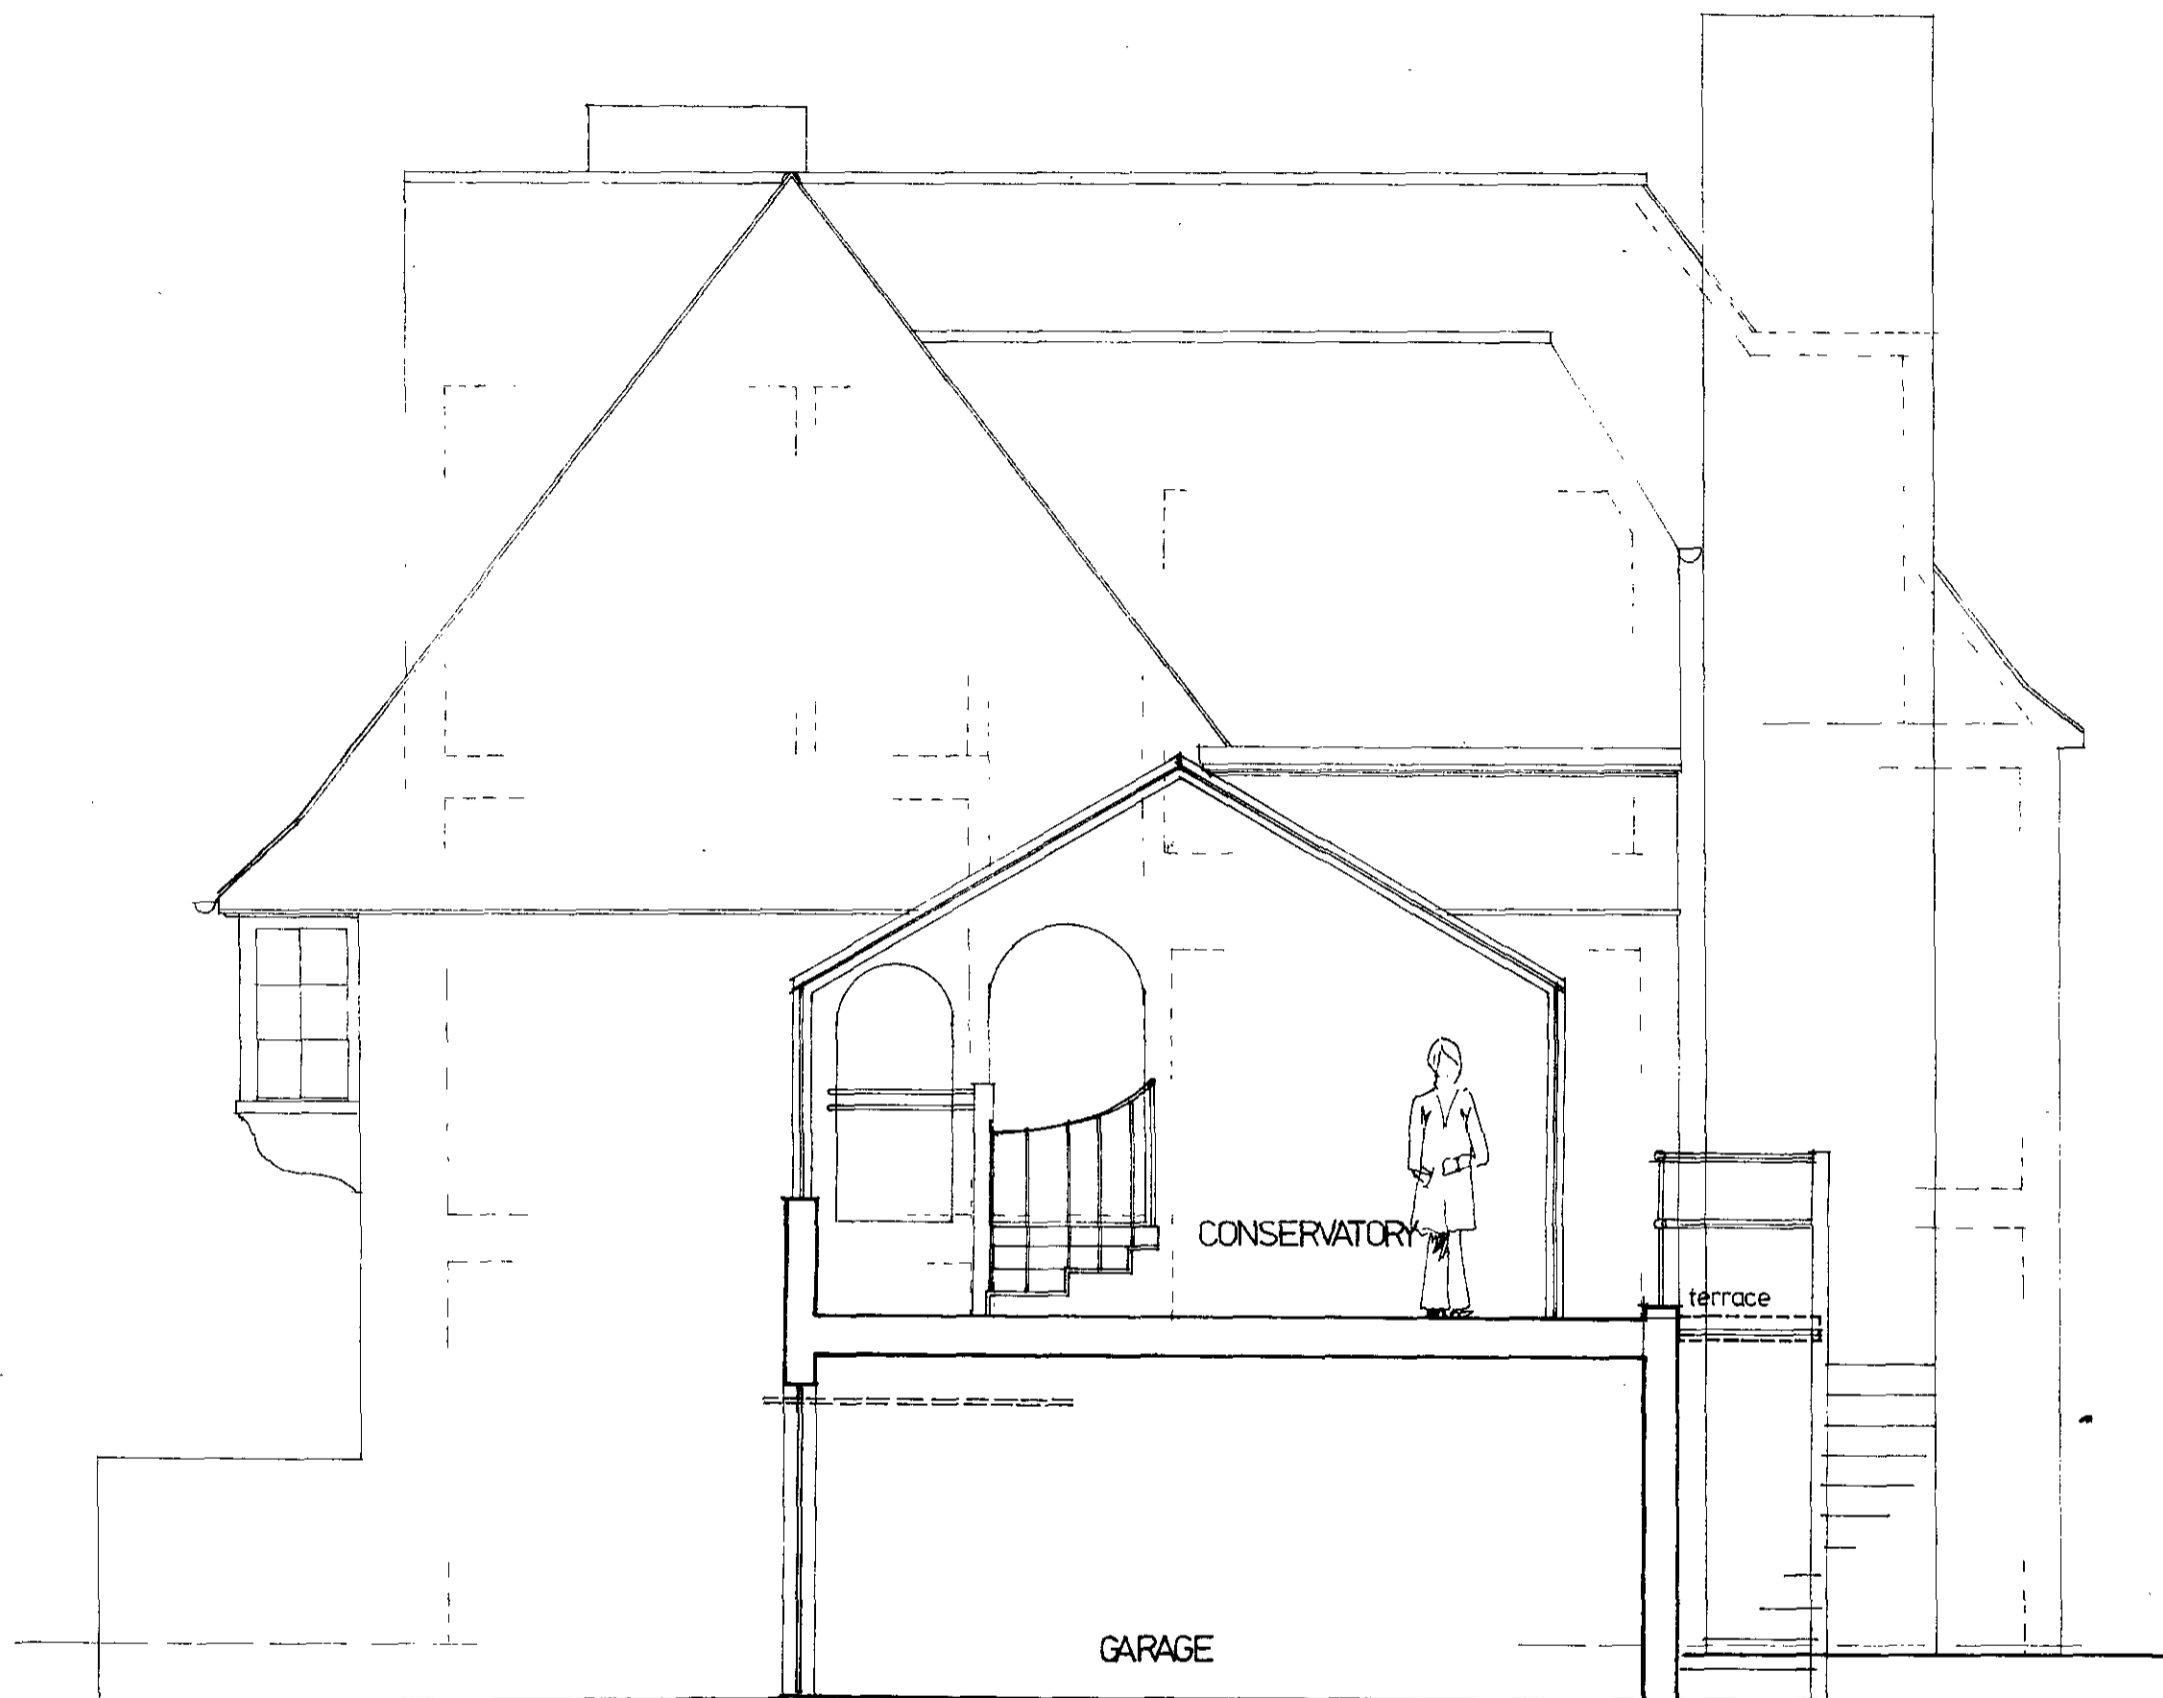

SOUTH ELEVATION

CTP/E6/12/B/32346.

revisions


notes

all dimensions to be checked on site


FROGNAL COTTAGE
102 FROGNAL
LONDON NW3
DESIGN
FRONT/SIDE ELEVATIONS

JOHN LIVING ARCHITECTS
1 STEELES MEWS SOUTH
STEELES ROAD NW3 4SJ
01 586 4243

scale	1:50
date	MARCH 1981
drawn by	JNJ
drawing no.	SSGC/24/05
rev.	

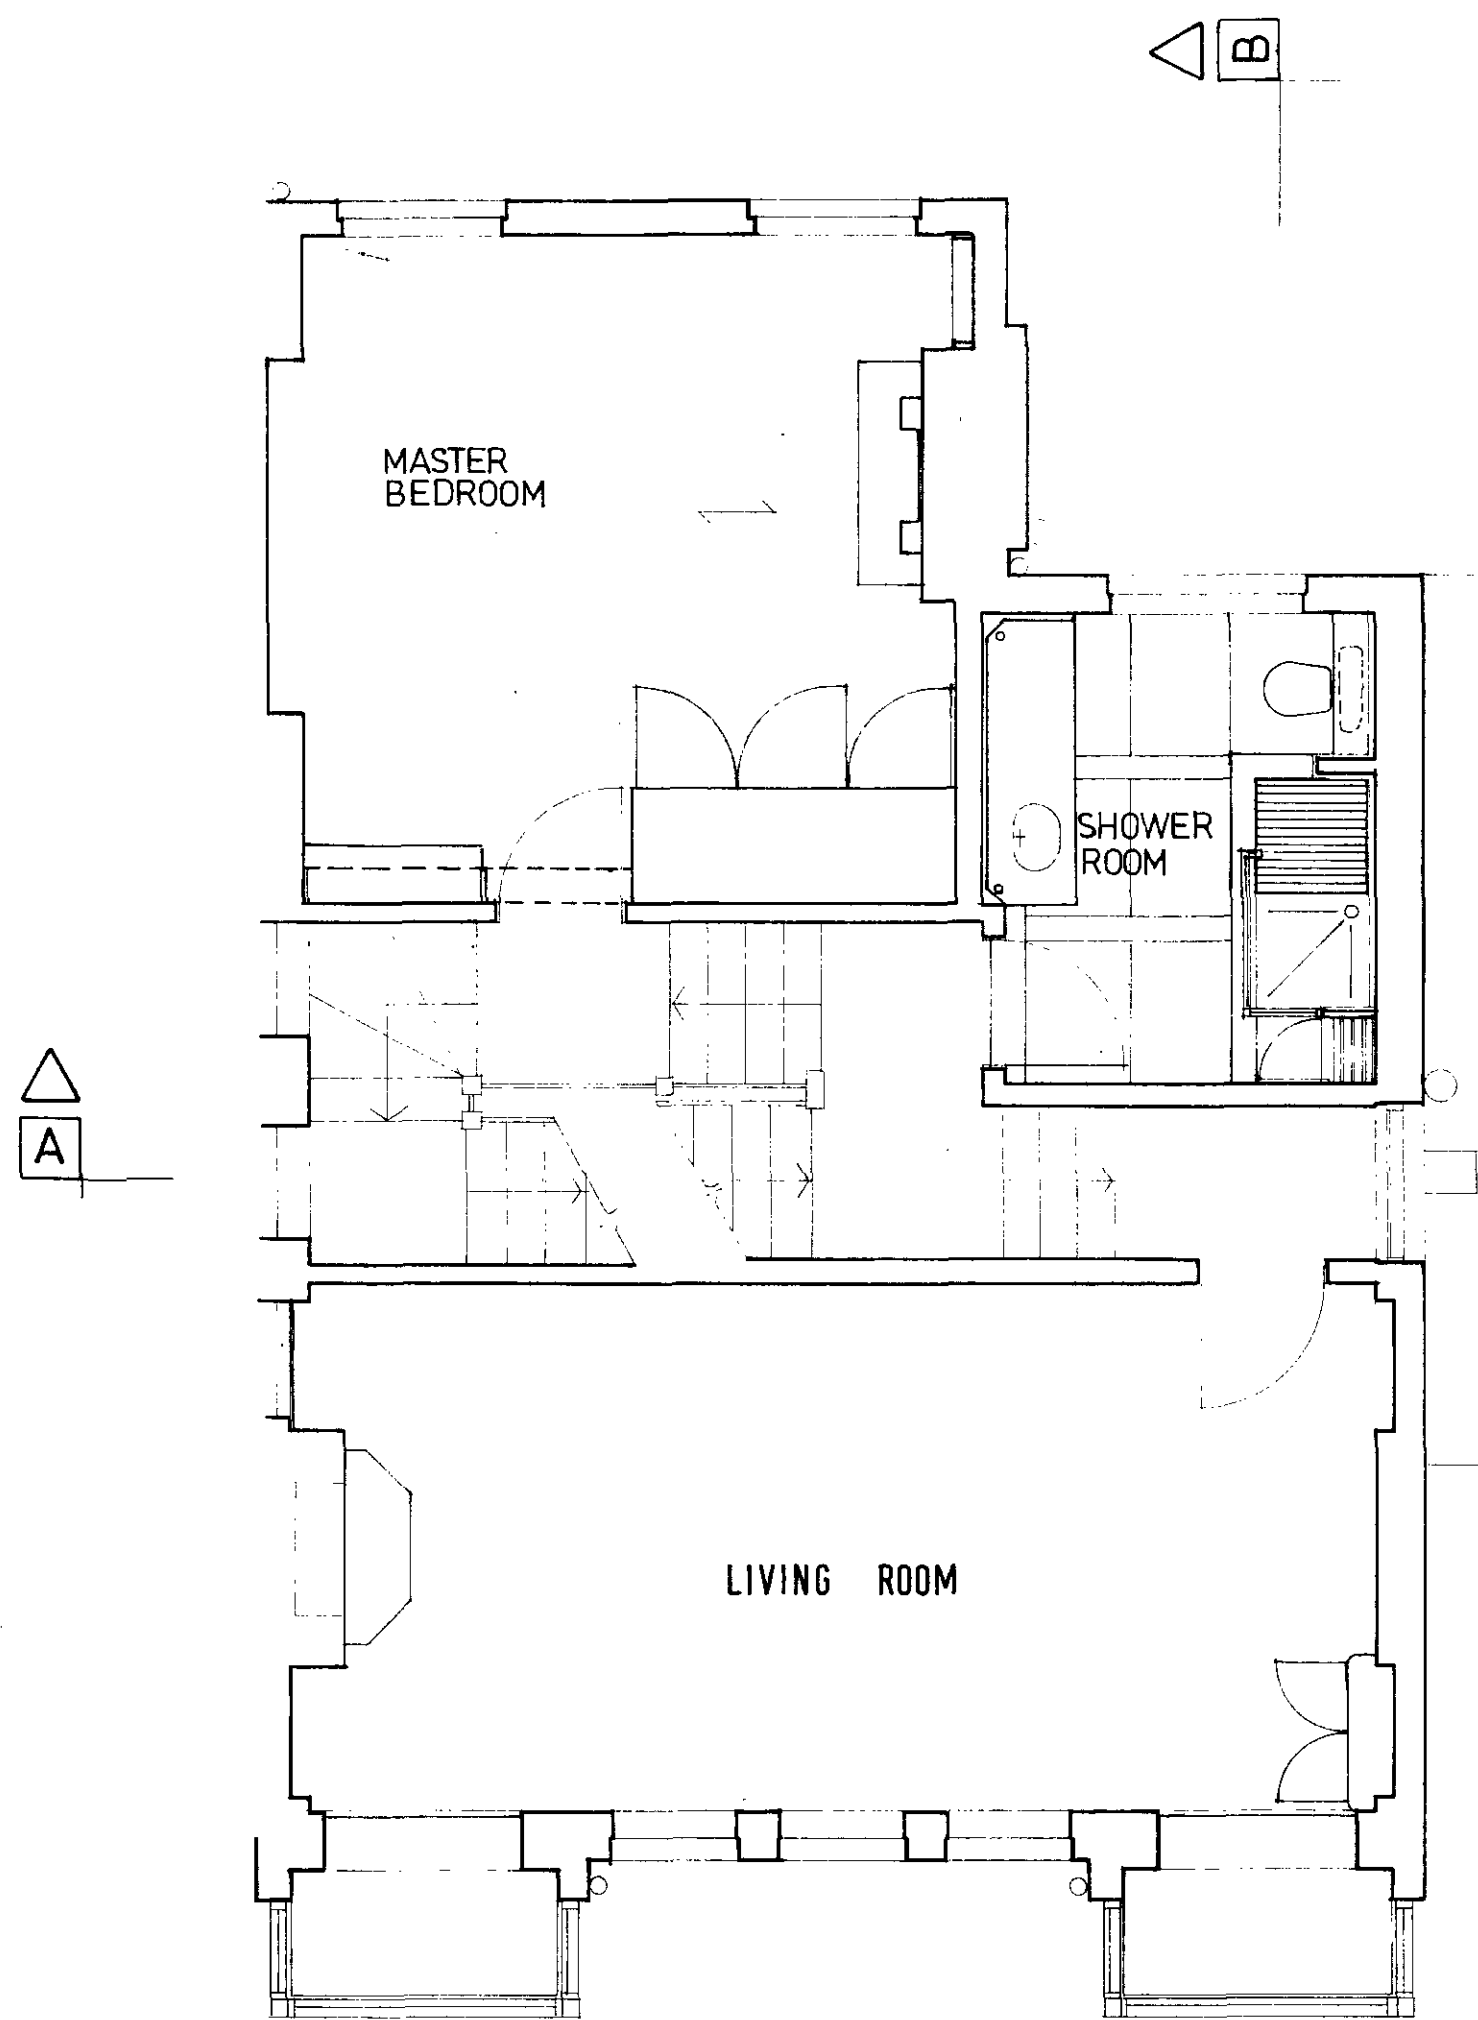

FIRST FLOOR PLAN

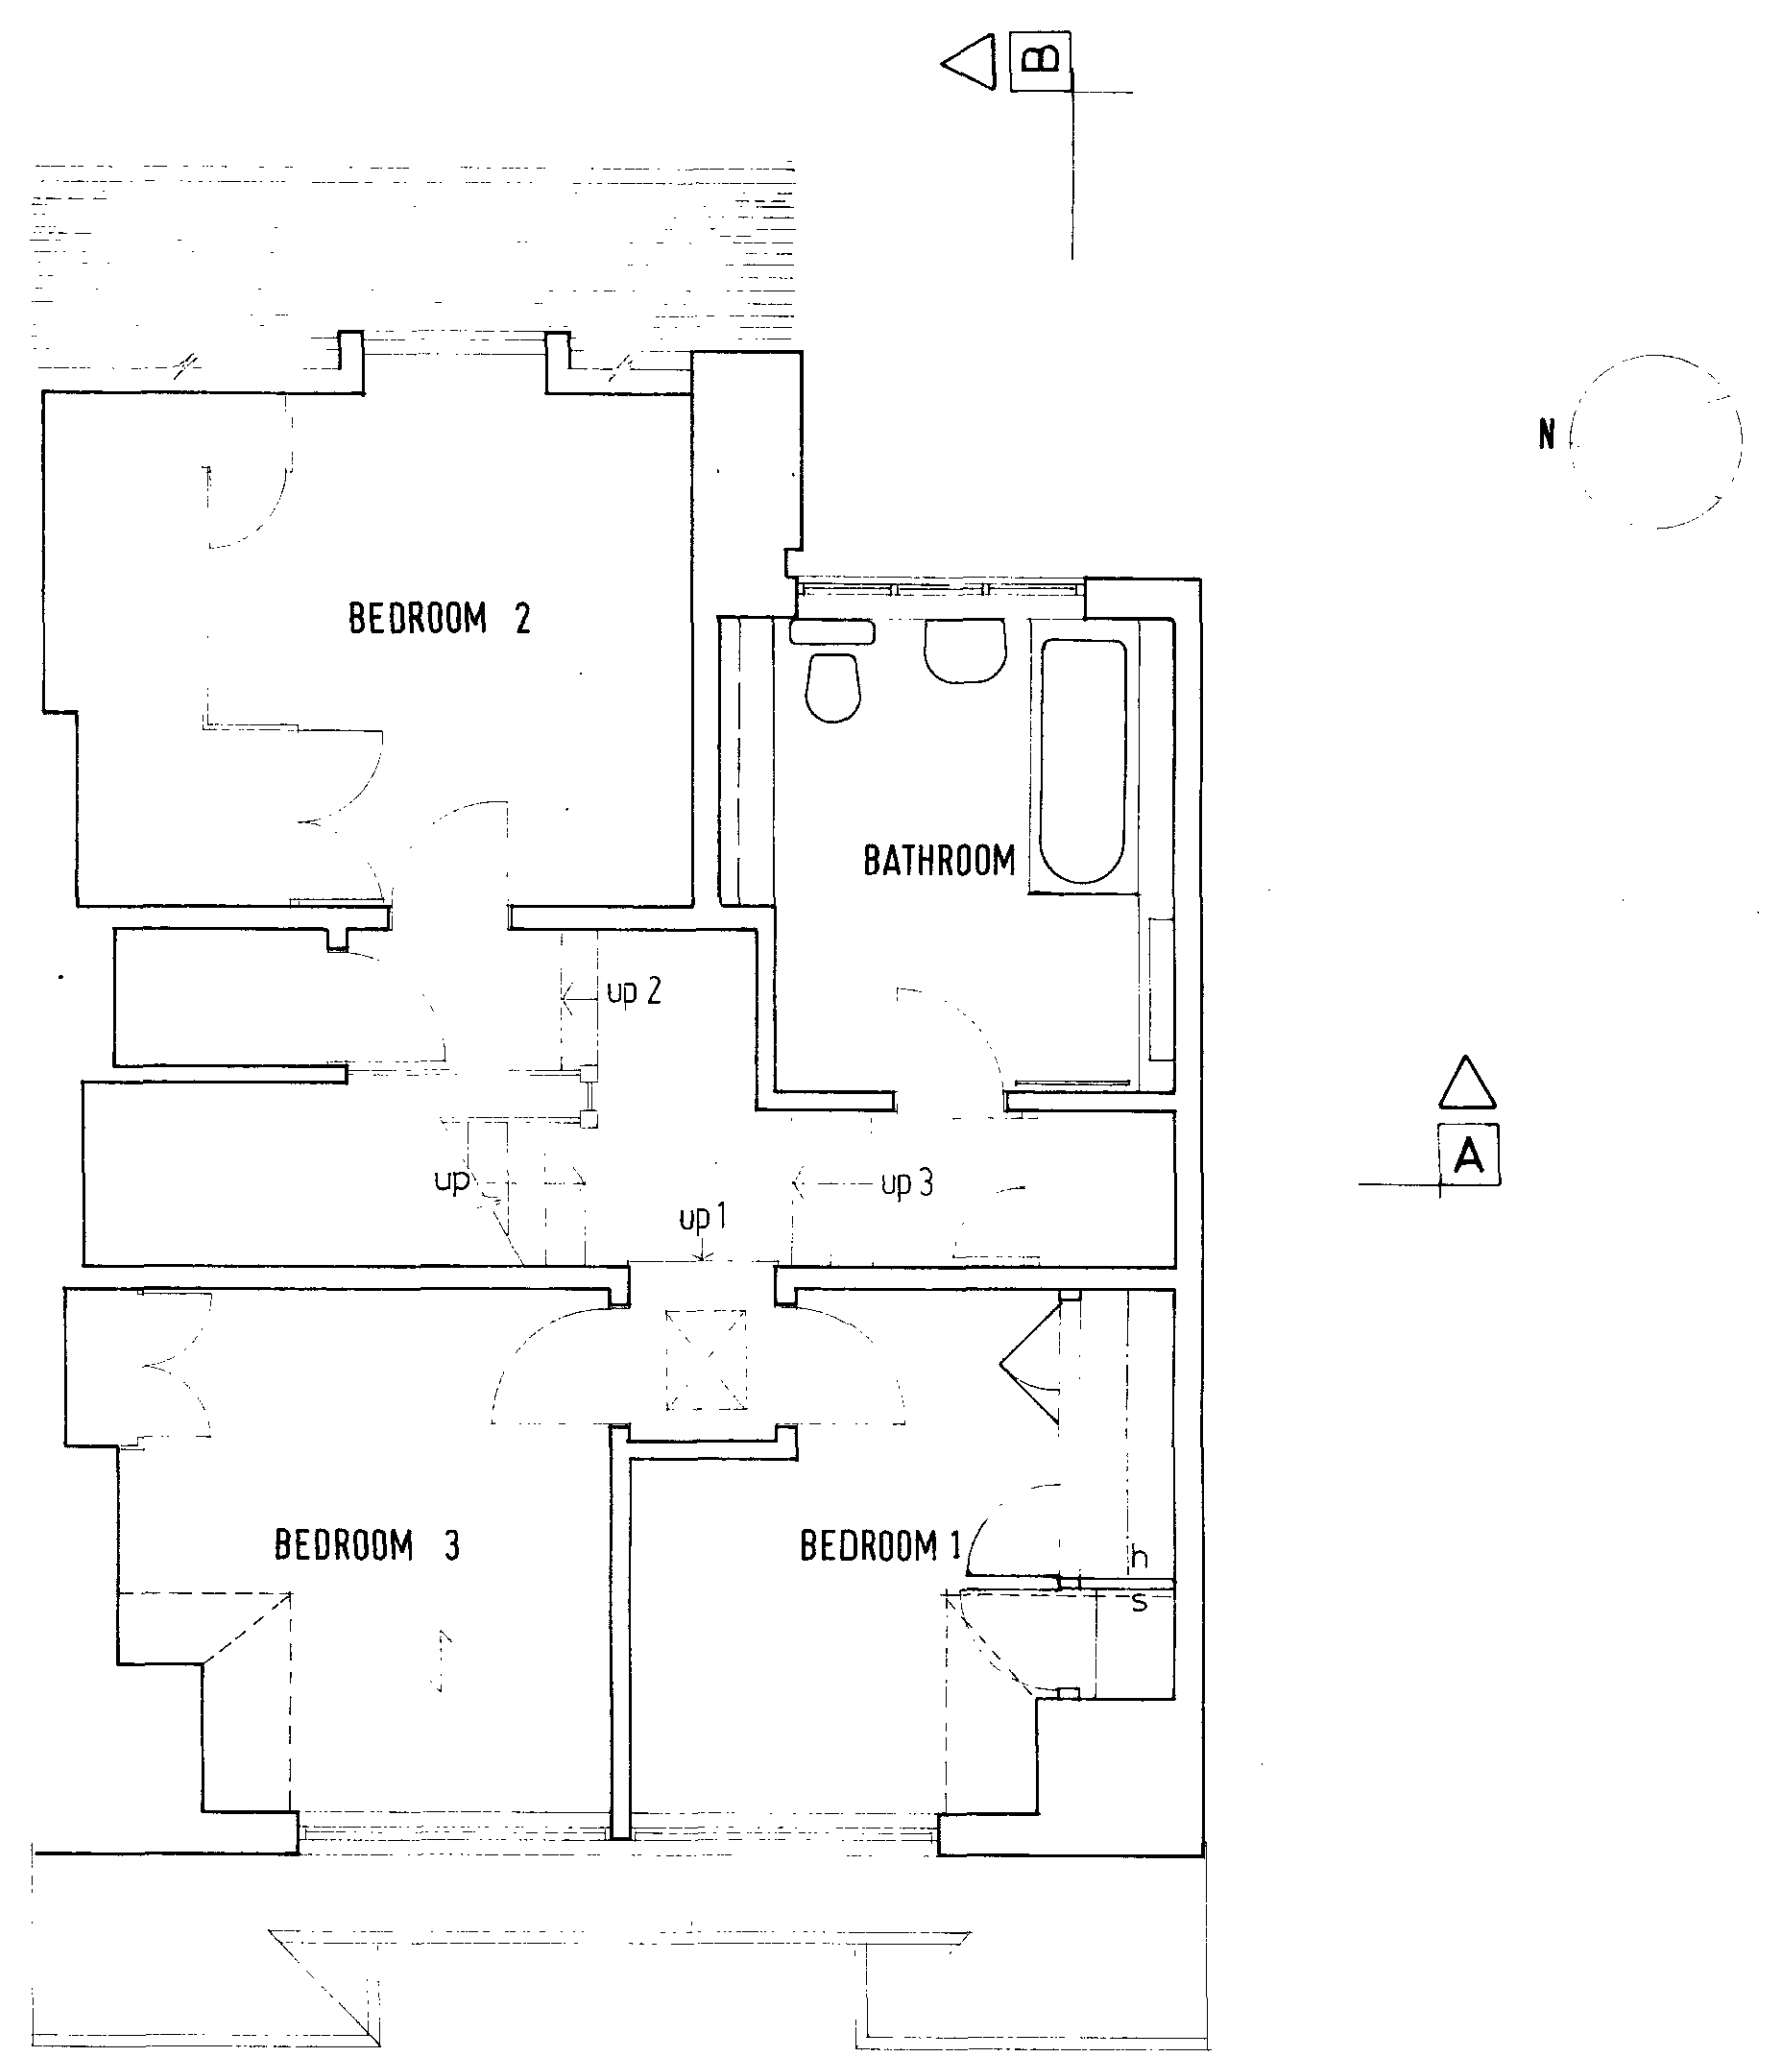

SECOND FLOOR PLAN

CTP/EG/12/B/32346.

revisions



notes

all dimensions to be checked on site &

FROGNAL COTTAGE
102 FROGNAL
LONDON NW3
SURVEY
FIRST/SECOND FLOORS

JOHN LIVING ARCHITECTS
1 STEELES MEWS SOUTH
STEELES ROAD NW3 4SJ
01 586 4243

scale 1: 50
date MARCH 1981
drawn by JKL /CR
drawing no. SSGC/24/X2
rev.

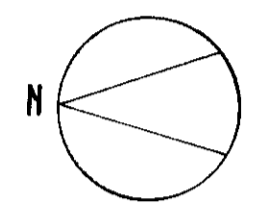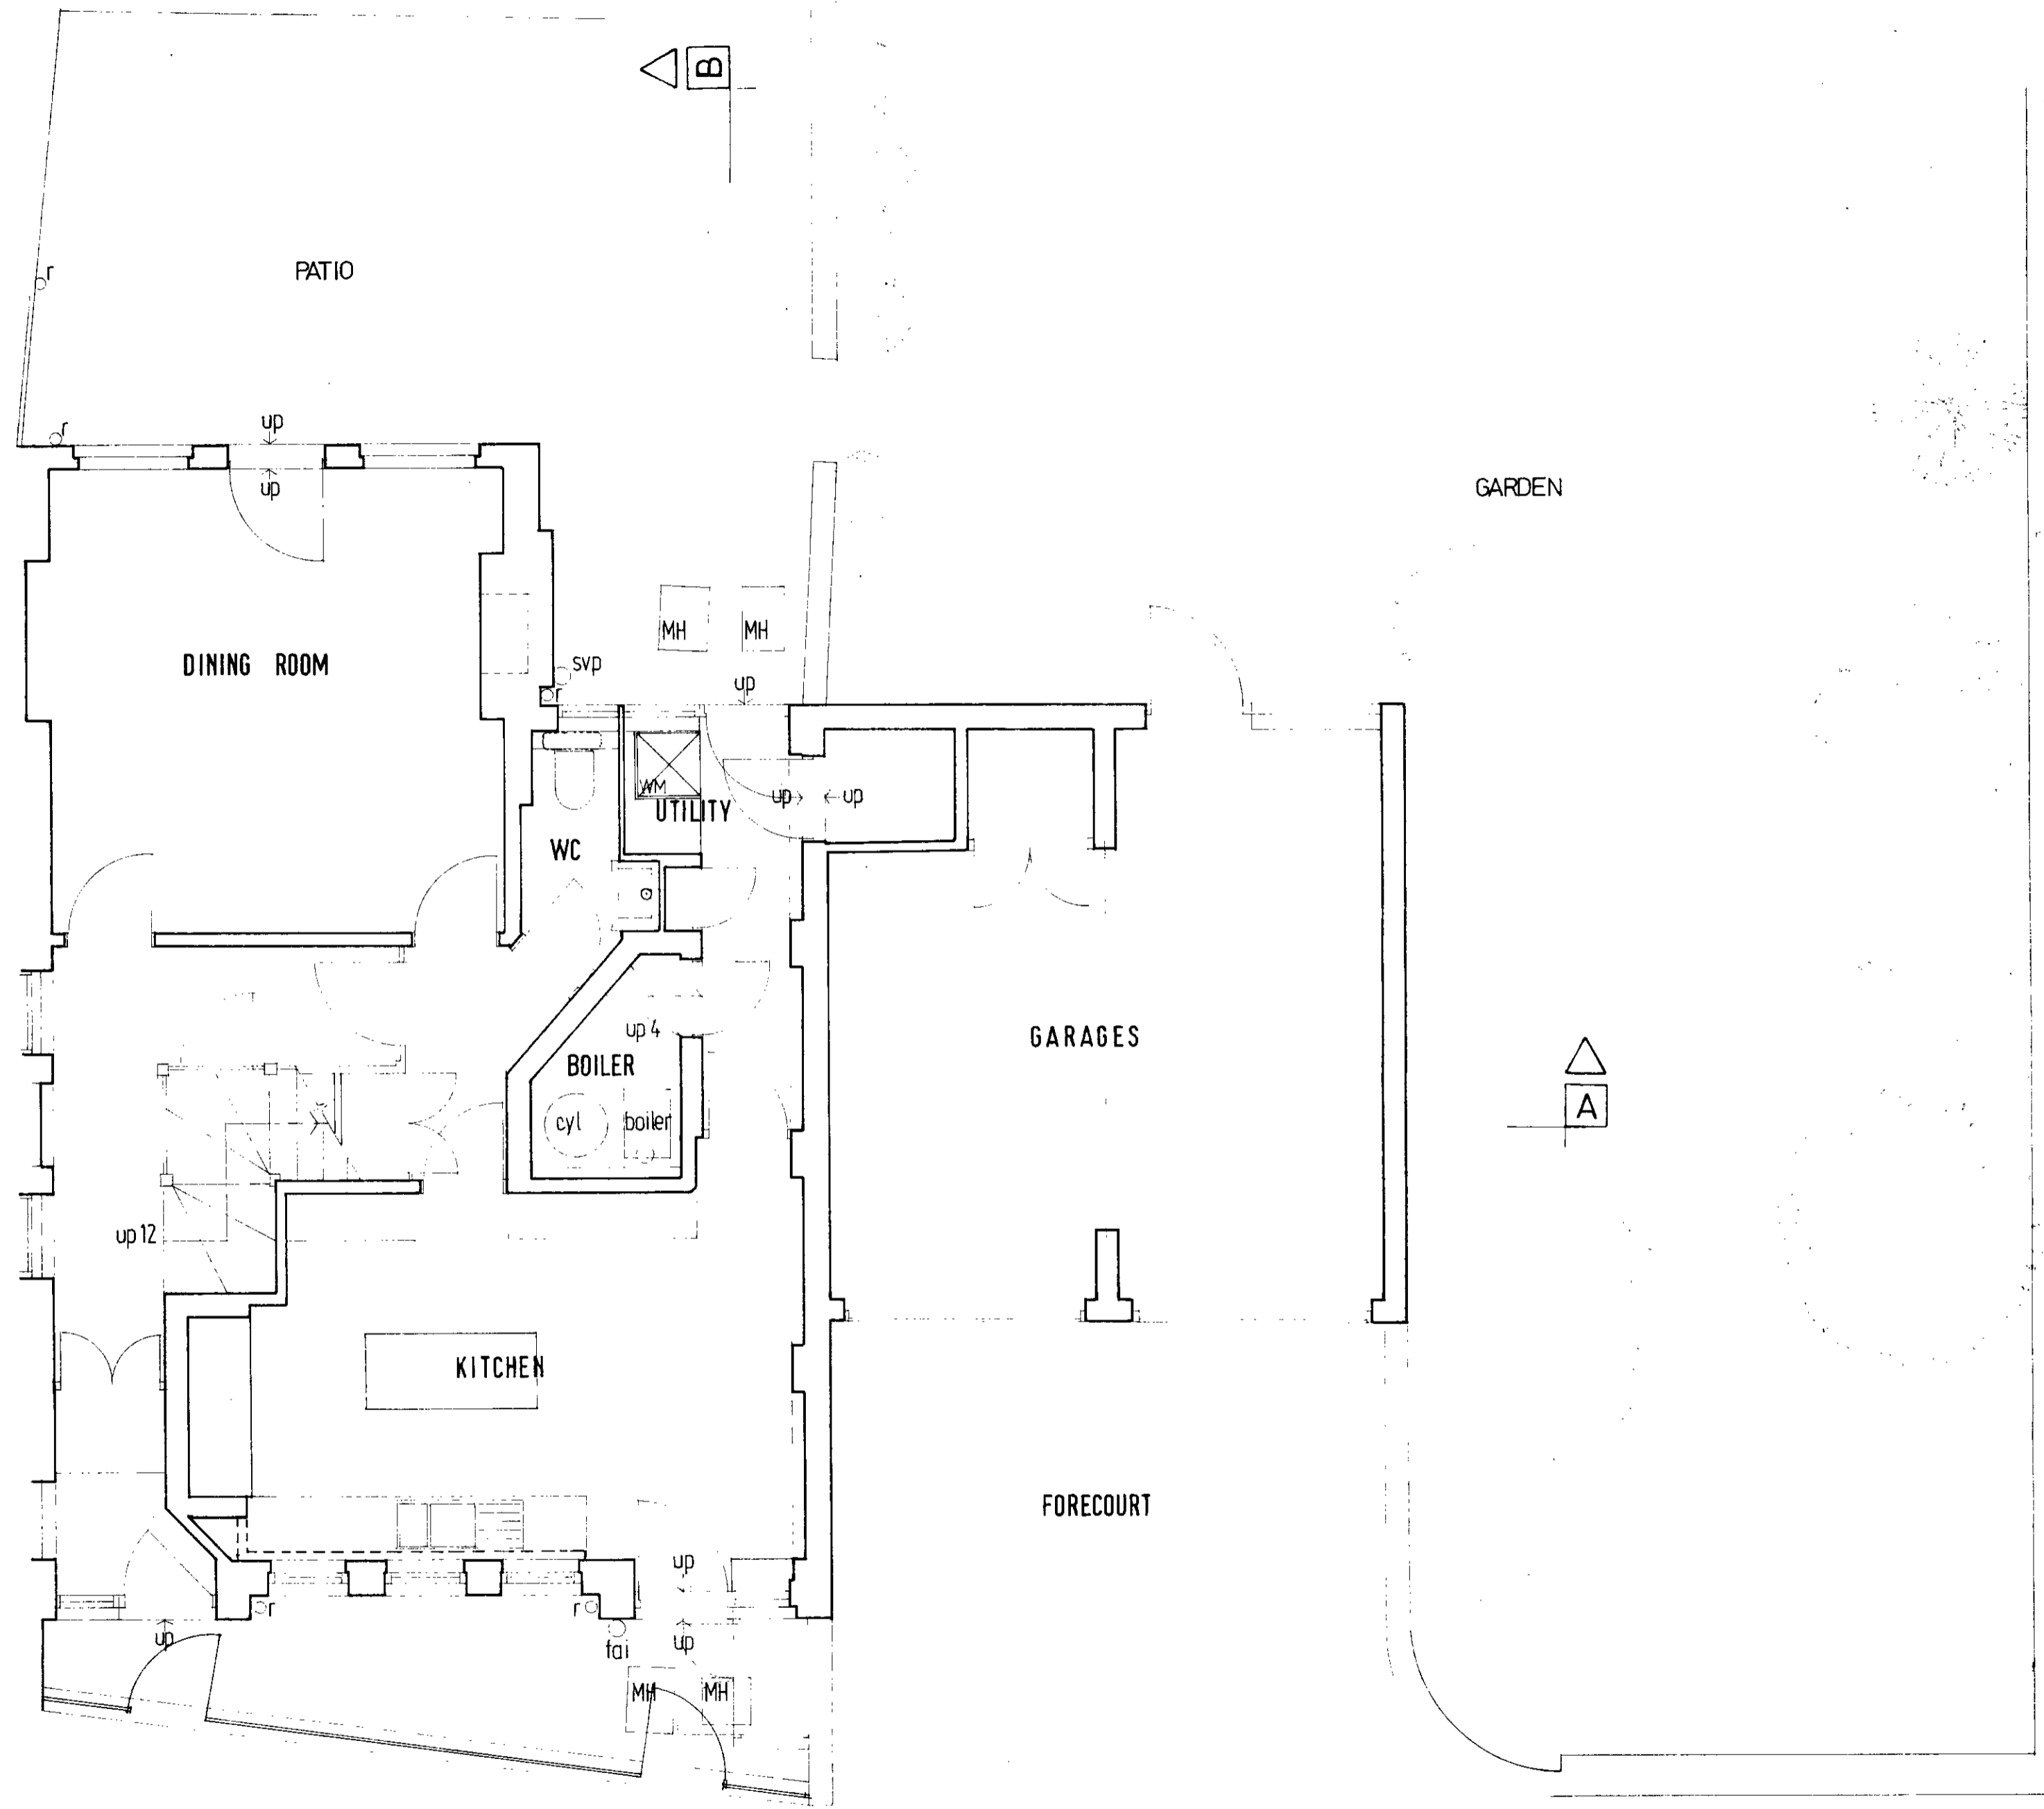

ADJOINING BUILDING

CTP/EG/12/B/32346.

GROUND FLOOR PLAN

revisions

no.	description	date


notes

all dimensions to be checked on site.


FROGNAL COTTAGE
 102 FROGNAL
 LONDON NW3
 SURVEY
 GROUND/GARDEN

JOHN LIVING ARCHITECTS
 1 STEELES MEWS SOUTH
 STEELES ROAD NW3 4SJ
 01 586 4243

scale	1:50
date	MARCH 1981
drawn by	JKL/CR
drawing no.	SSGC/24/X3
rev.	

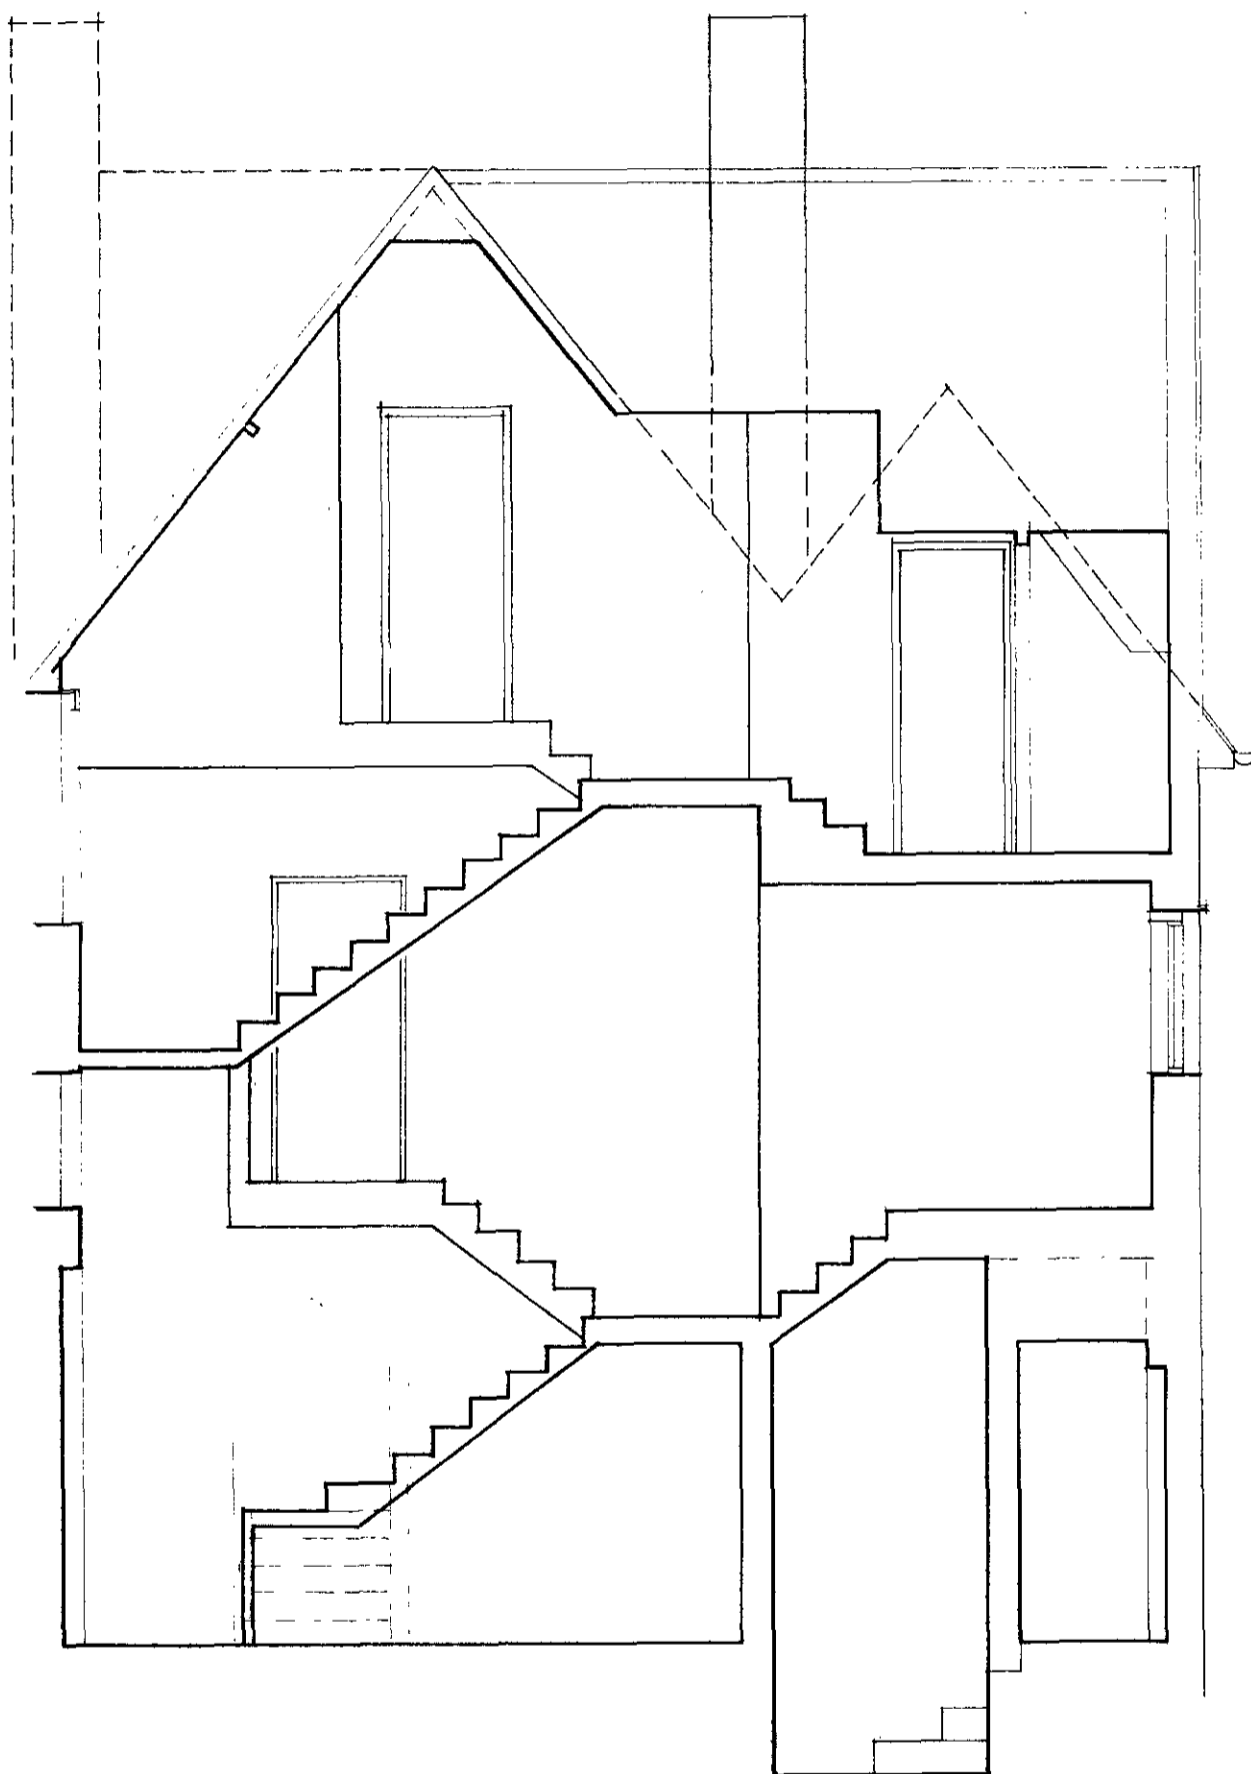

SECTION DETAIL A-A

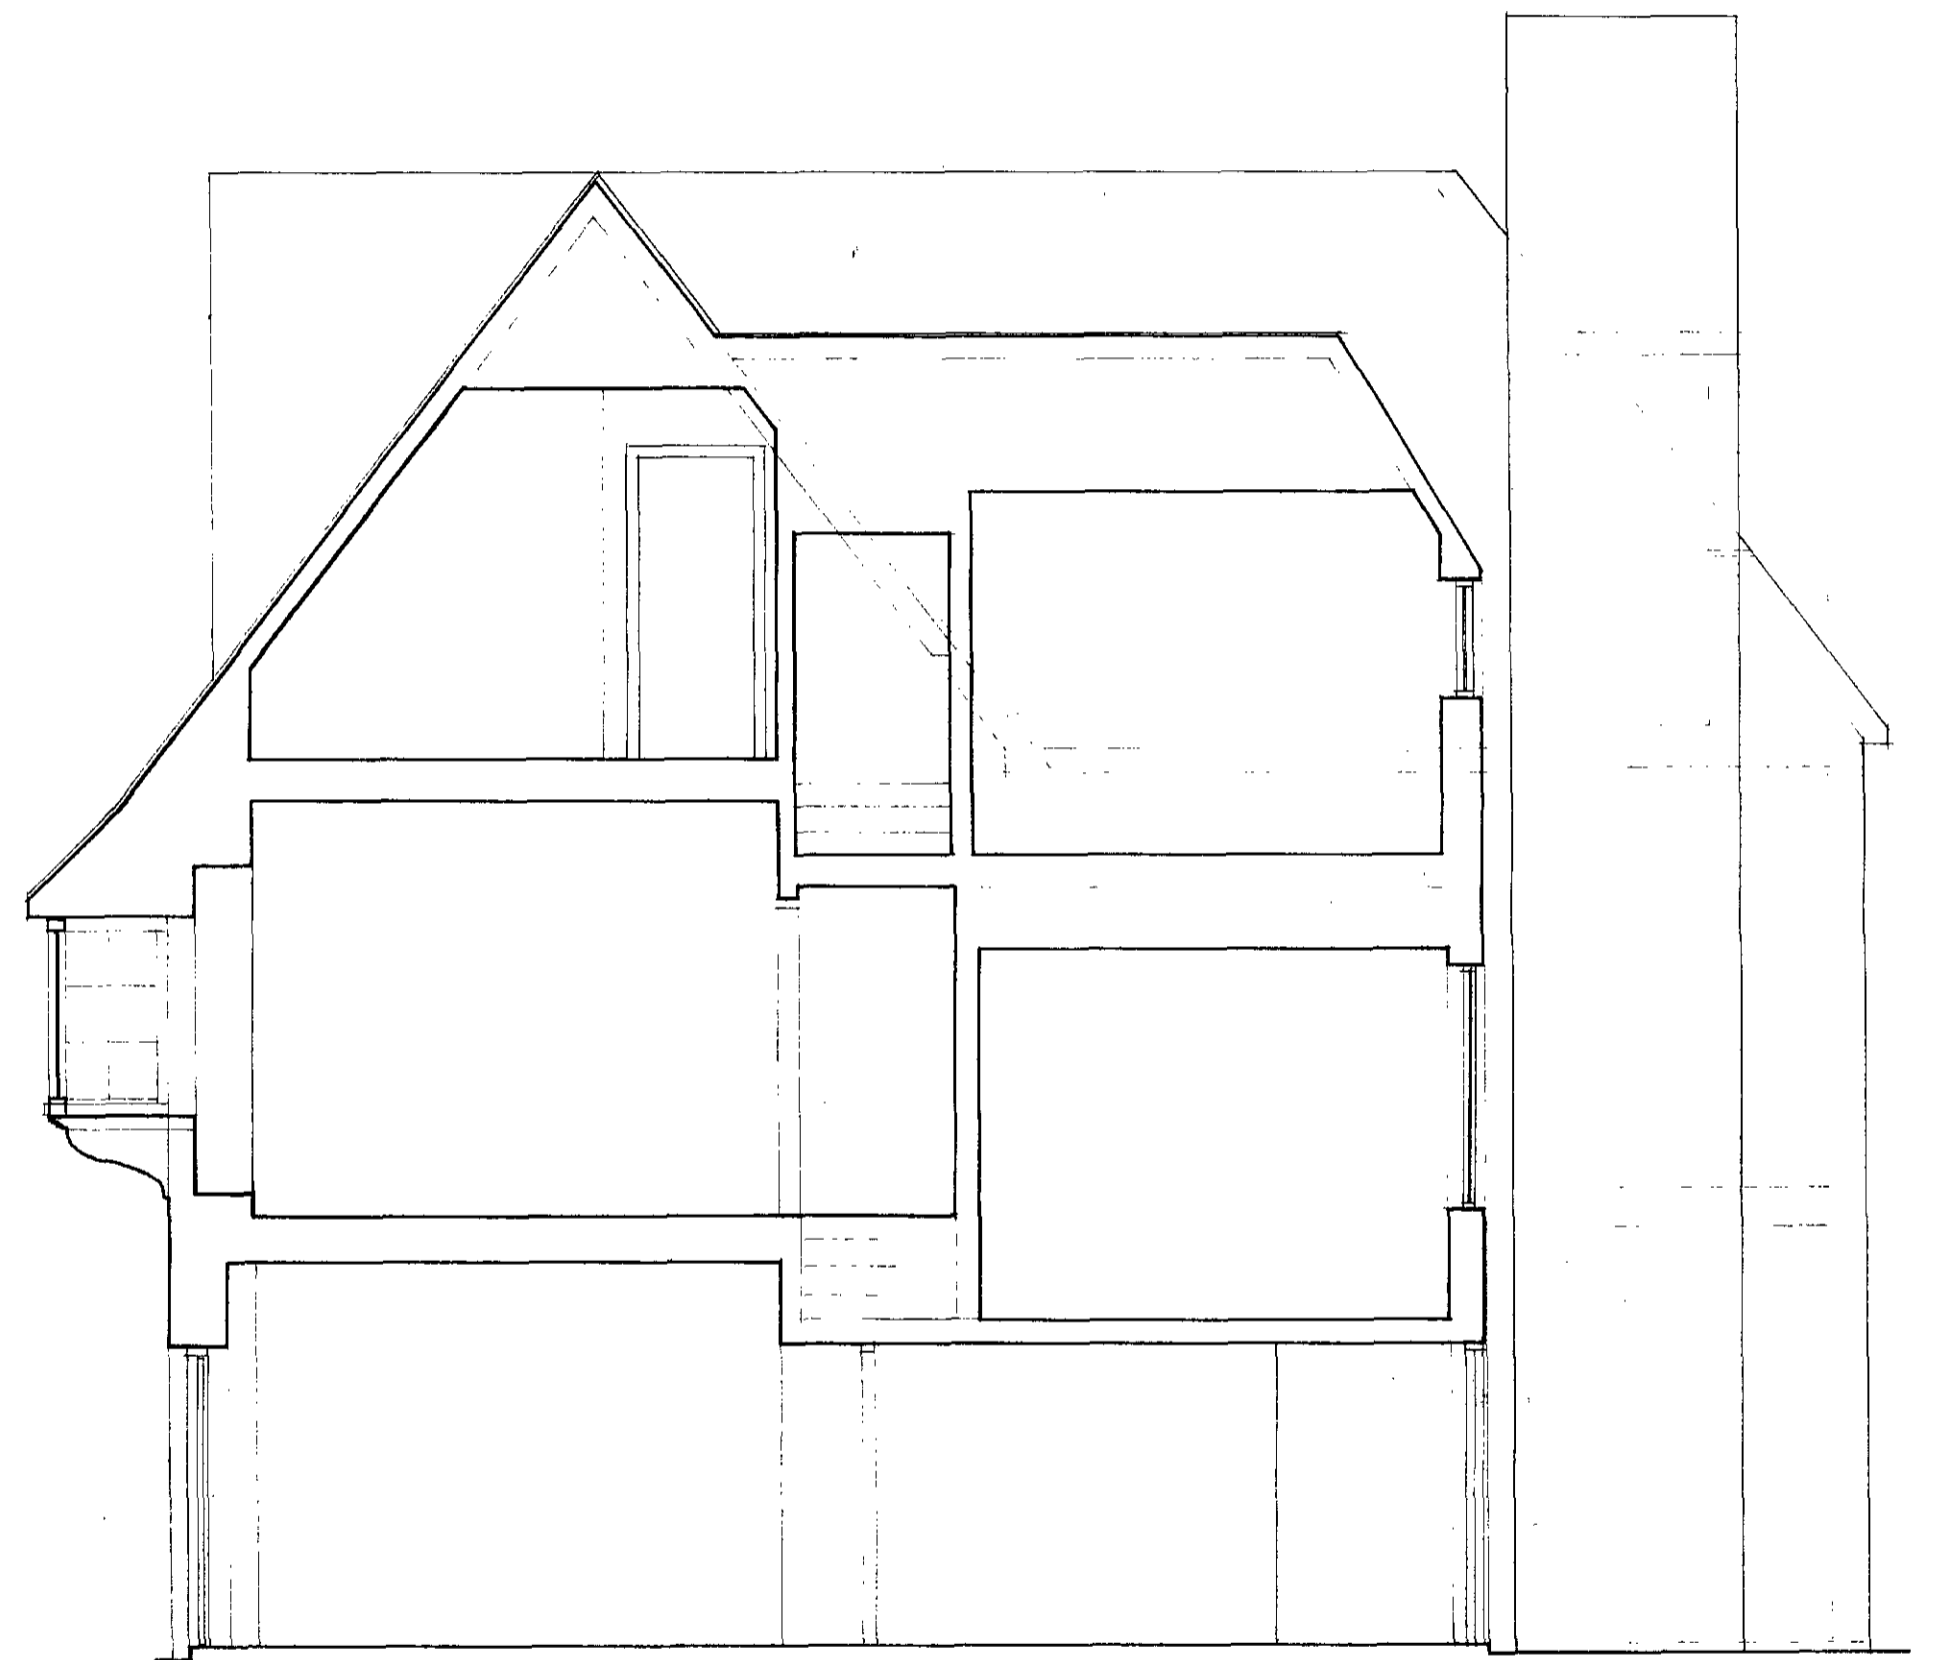

SECTION DETAIL B-B

CTP/E6/12/B/32346.

revisions

notes

all dimensions to be checked on site.


FROGNAL COTTAGE
 102 FROGNAL
 LONDON NW3
 SURVEY
 SECTIONS

JOHN LIVING ARCHITECTS
 1 STEELES MEWS SOUTH
 STEELES ROAD NW3 4SJ
 01 586 4243

scale	1:50
date	MARCH 1981
drawn by	JKL/CR
drawing no.	SSGC/24/X4
rev.	



WEST ELEVATION

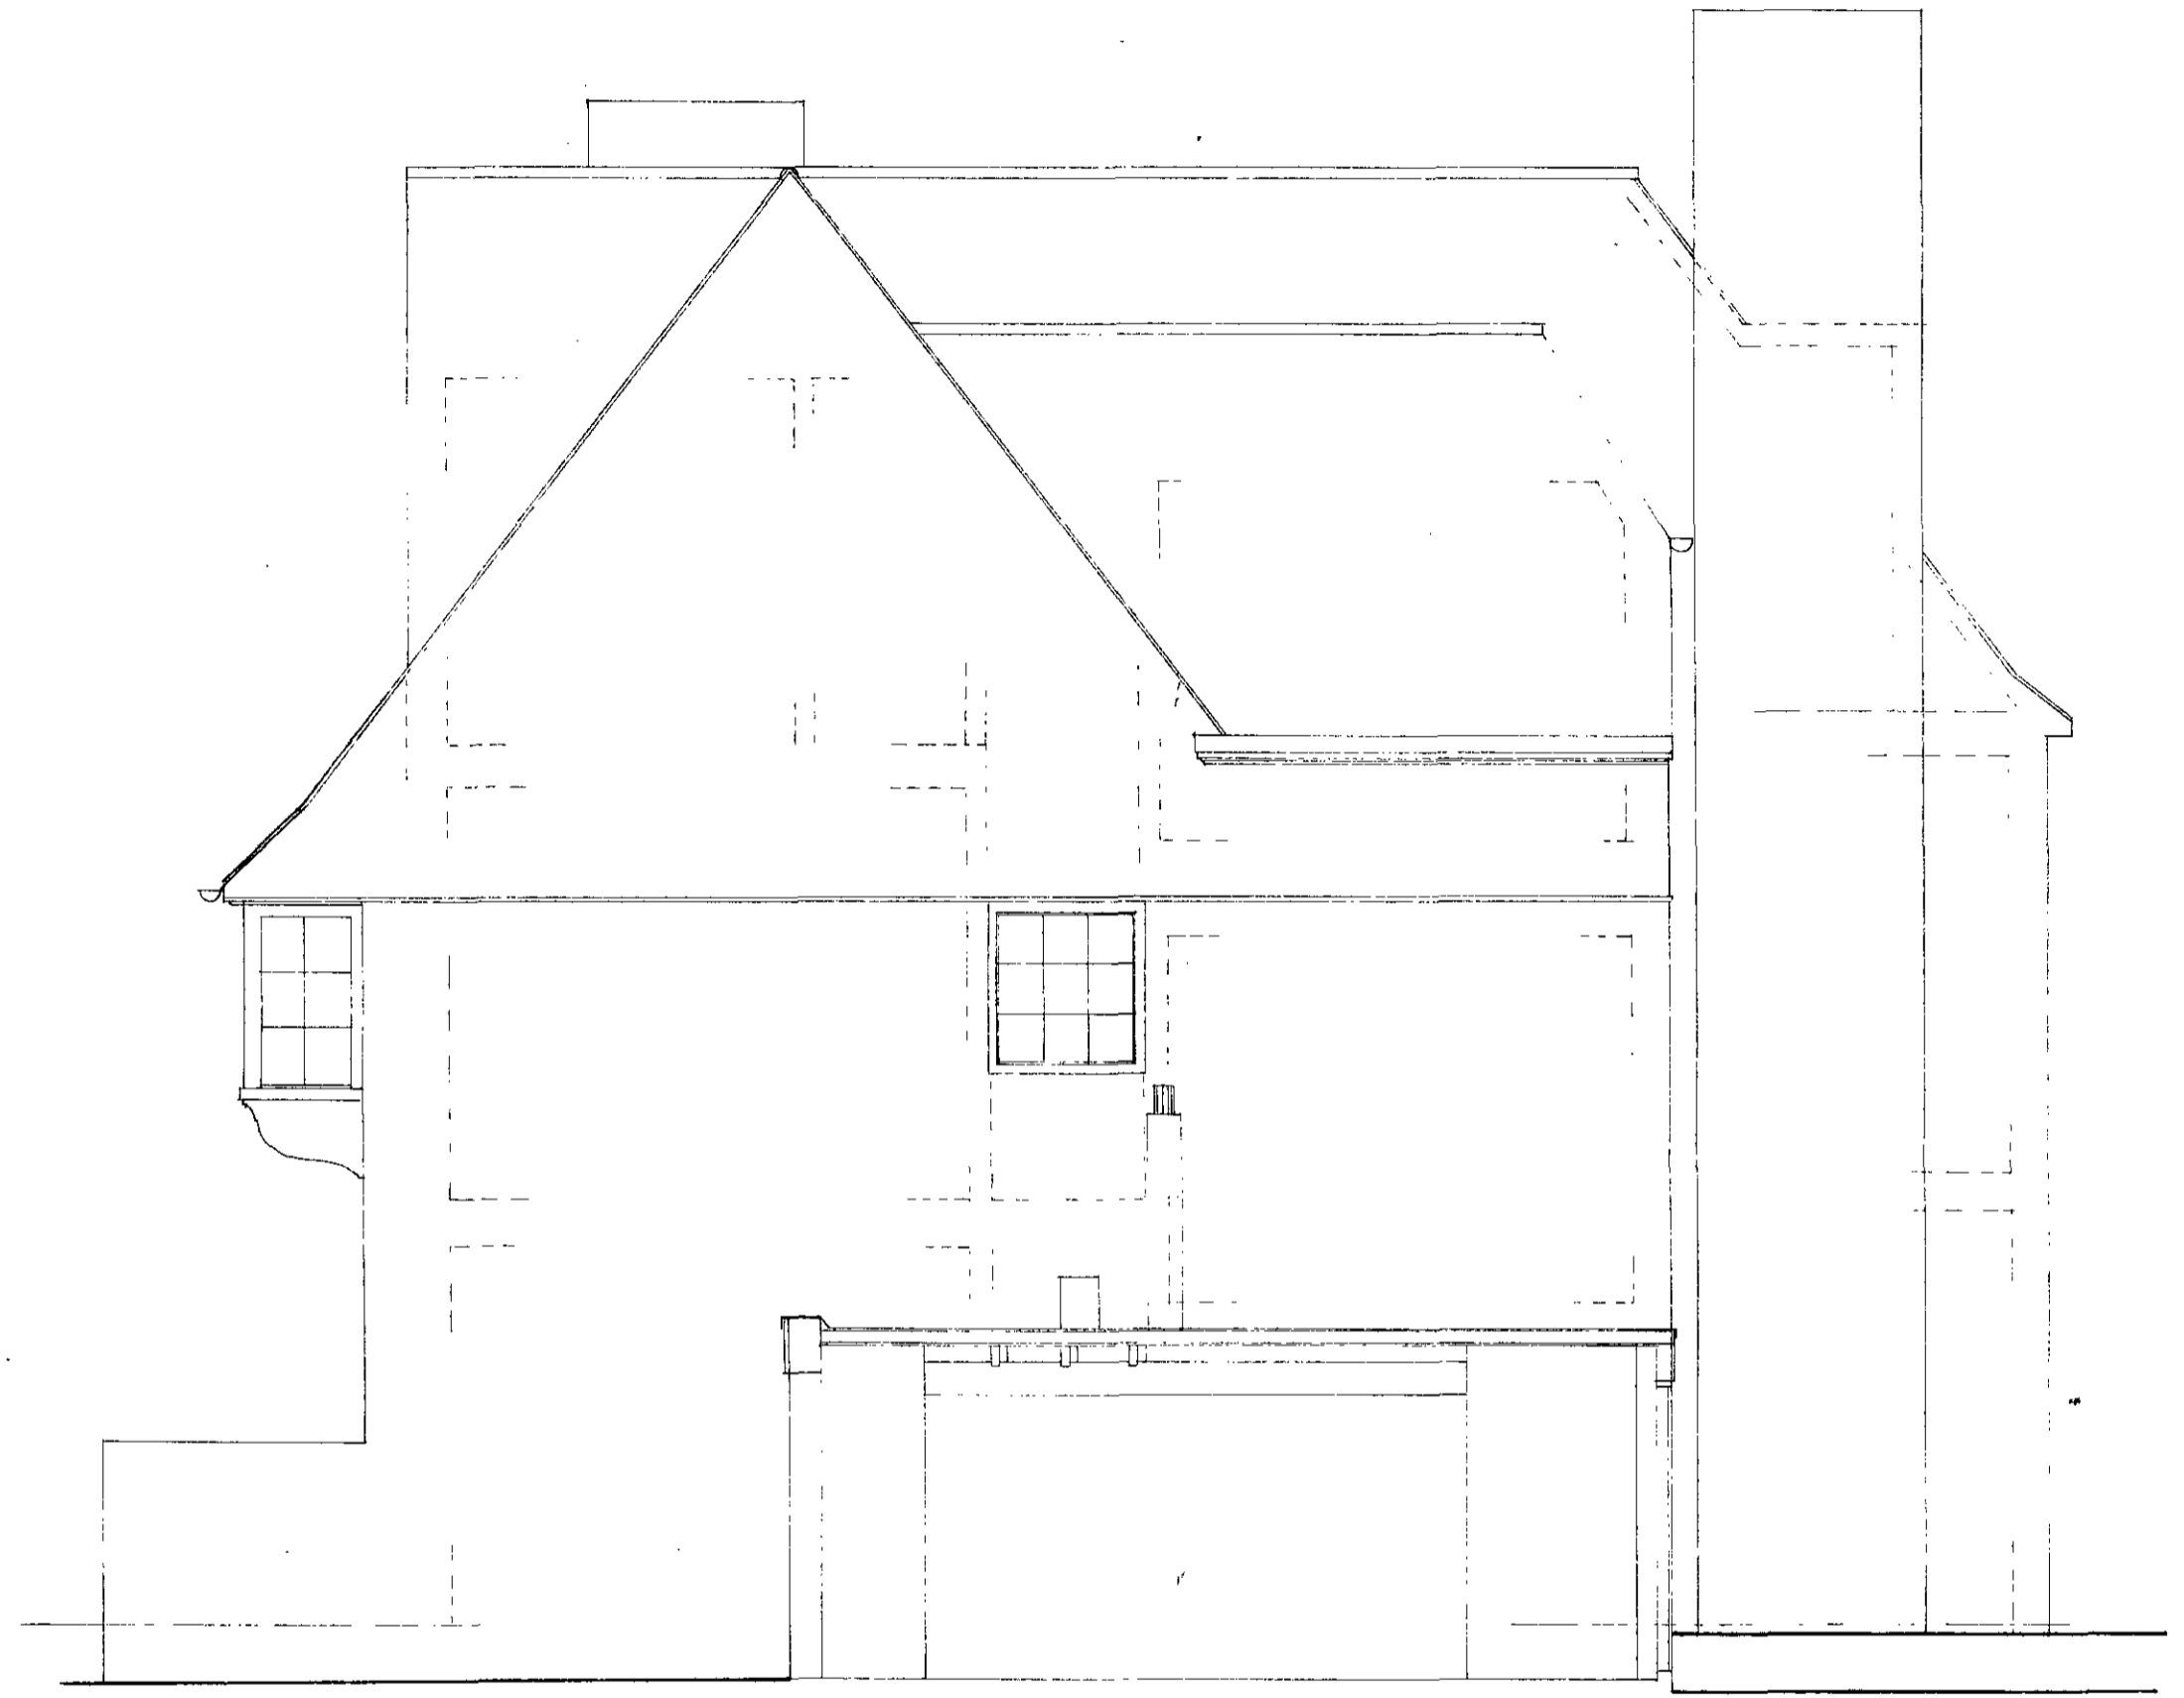

SOUTH ELEVATION

CTP/EG/12/B/32346.

revisions

notes

all dimensions to be checked on site

FROGNAL COTTAGE
102 FROGNAL
LONDON NW3
SURVEY
FRONT/SIDE ELEVATIONS

JOHN LIVING ARCHITECTS
1 STEELES MEWS SOUTH
STEELES ROAD NW3 4SJ
01 586 4243

scale 1:50
date MARCH 1981
drawn by JKL/CR
drawing no. SSGC/24/X5
rev.



EAST ELEVATION

CTP/E6/12/B/32346.

revisions

no.	description	date

notes

all dimensions to be checked on site

FROGNAL COTTAGE
102 FROGNAL
LONDON NW3
SURVEY
REAR ELEVATION

JOHN LIVING ARCHITECTS
1 STEELES MEWS SOUTH
STEELES ROAD NW3 4SJ
01 586 4243

scale 1:50
date MARCH 1981
drawn by JKL/CR
drawing no. SSGC/24/X6
rev.