




FIRST FLOOR PLAN

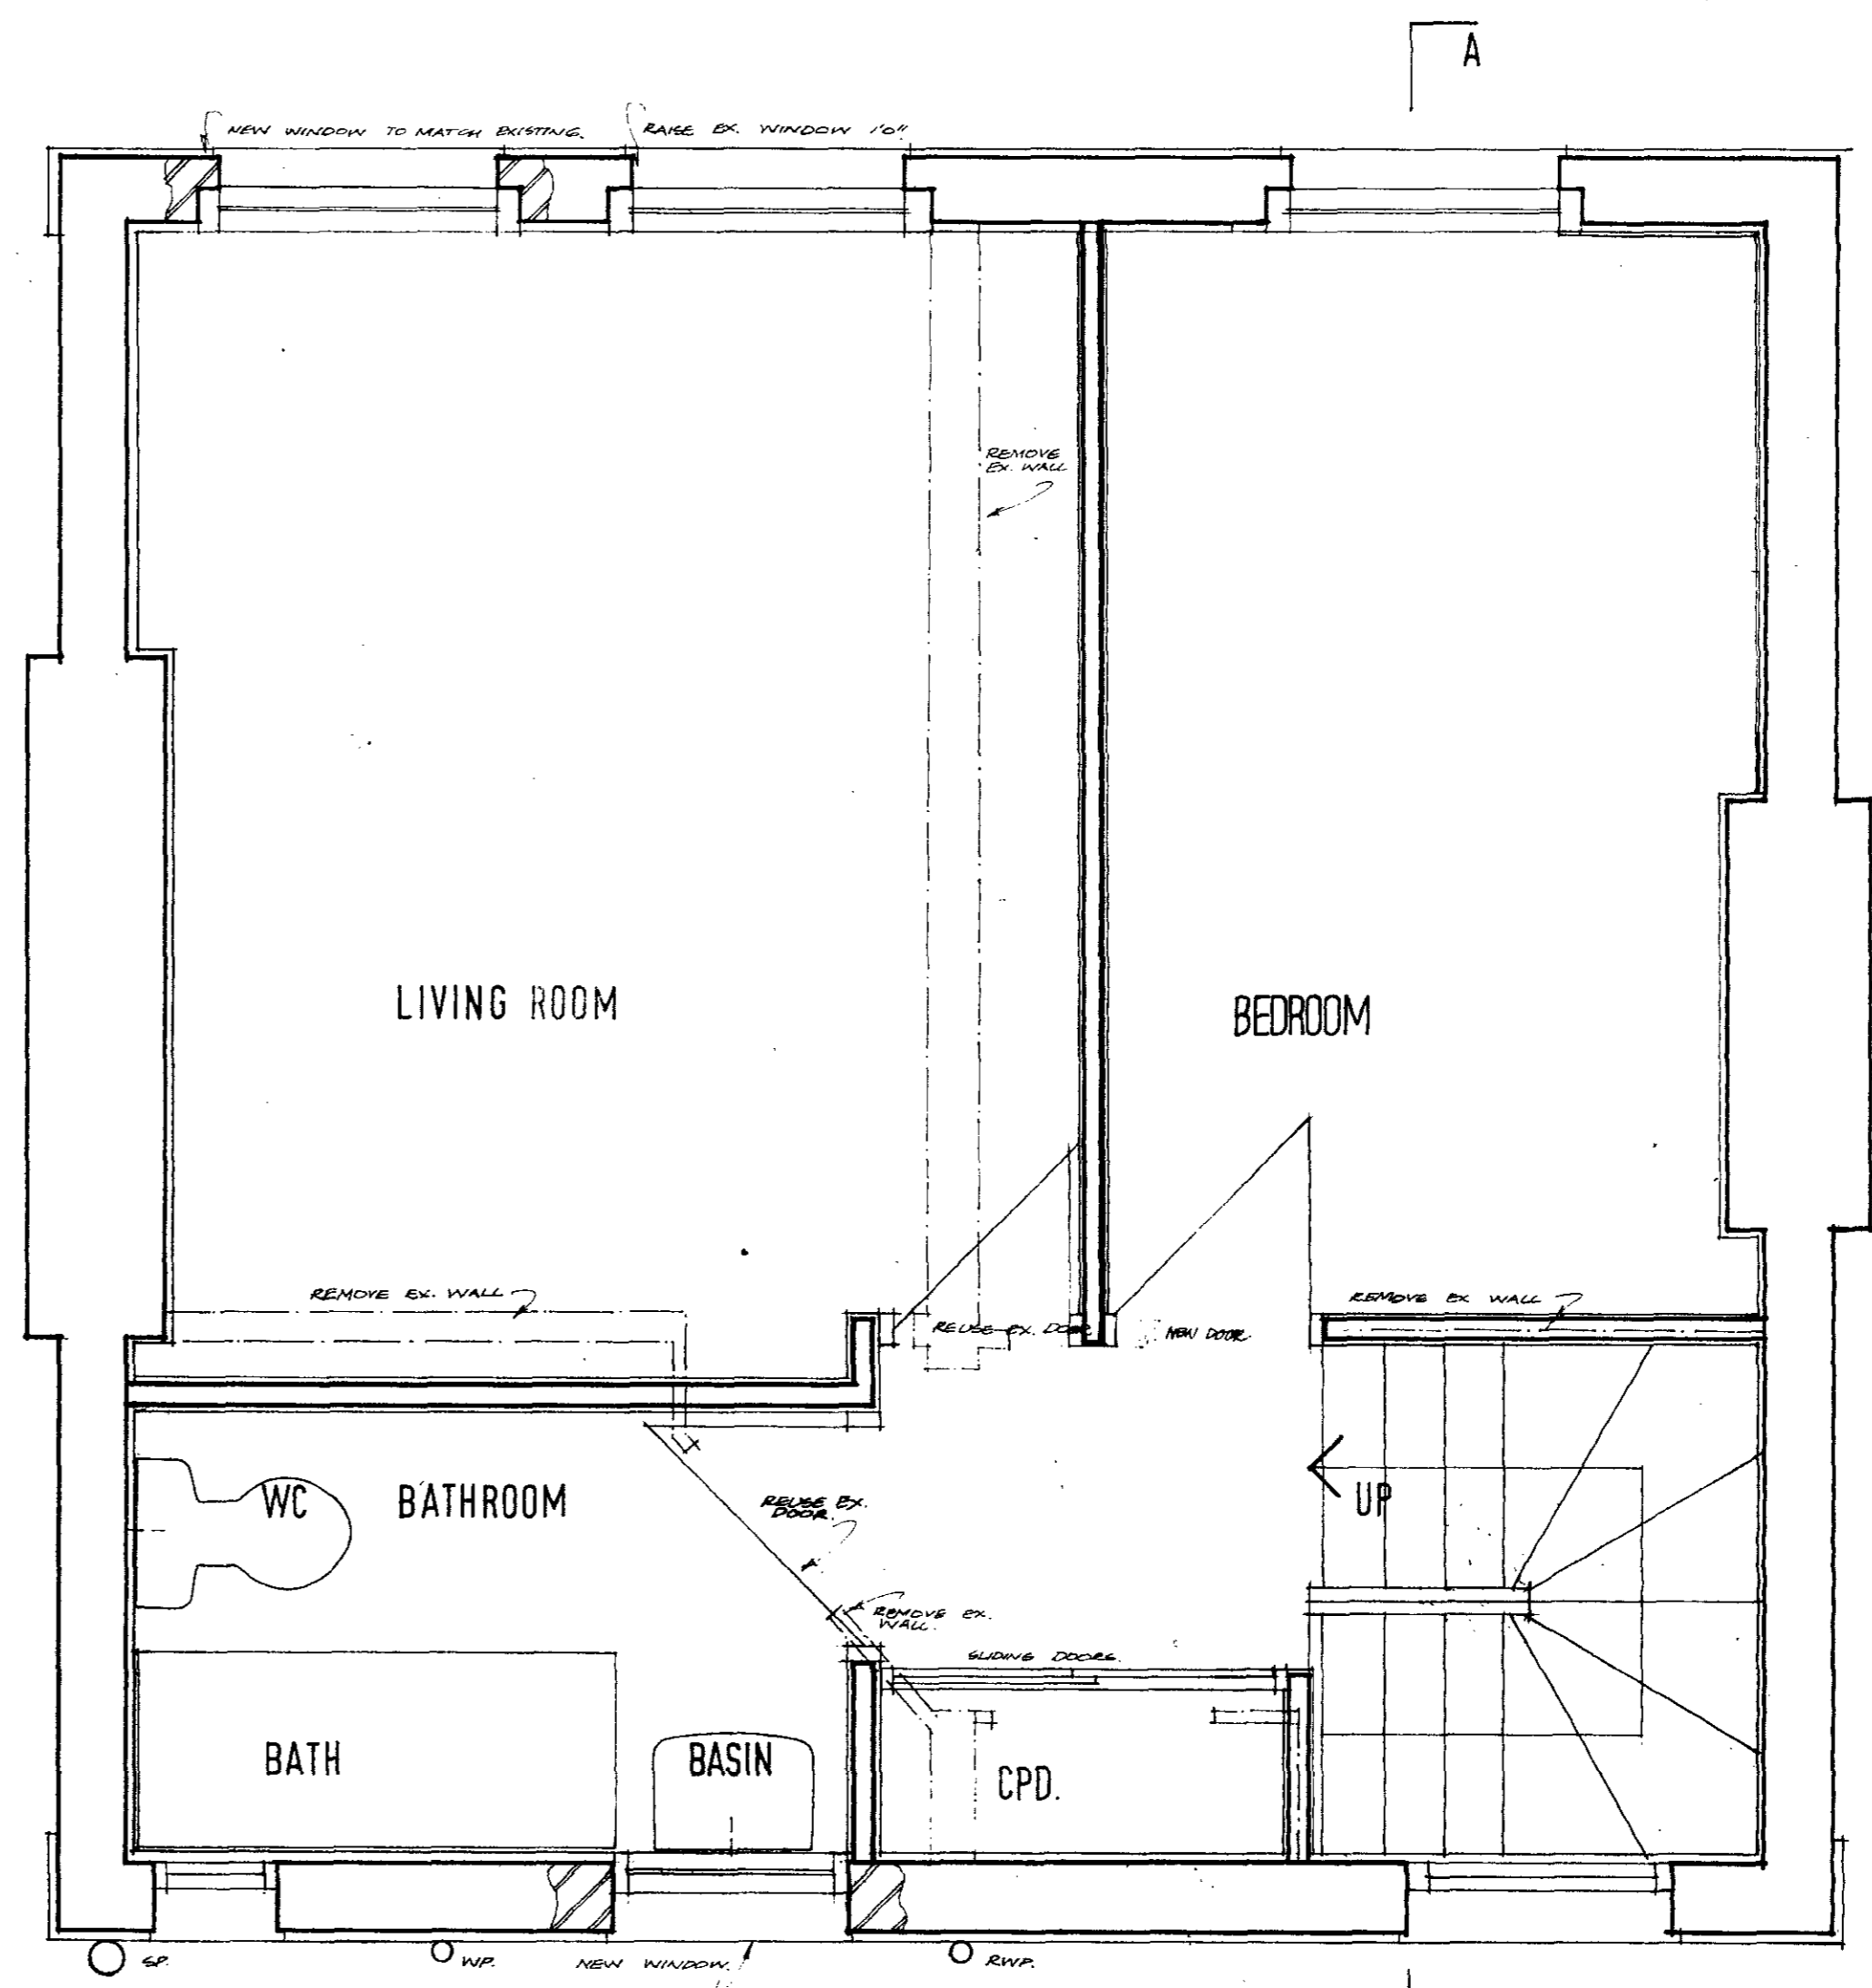


SECOND FLOOR PLAN

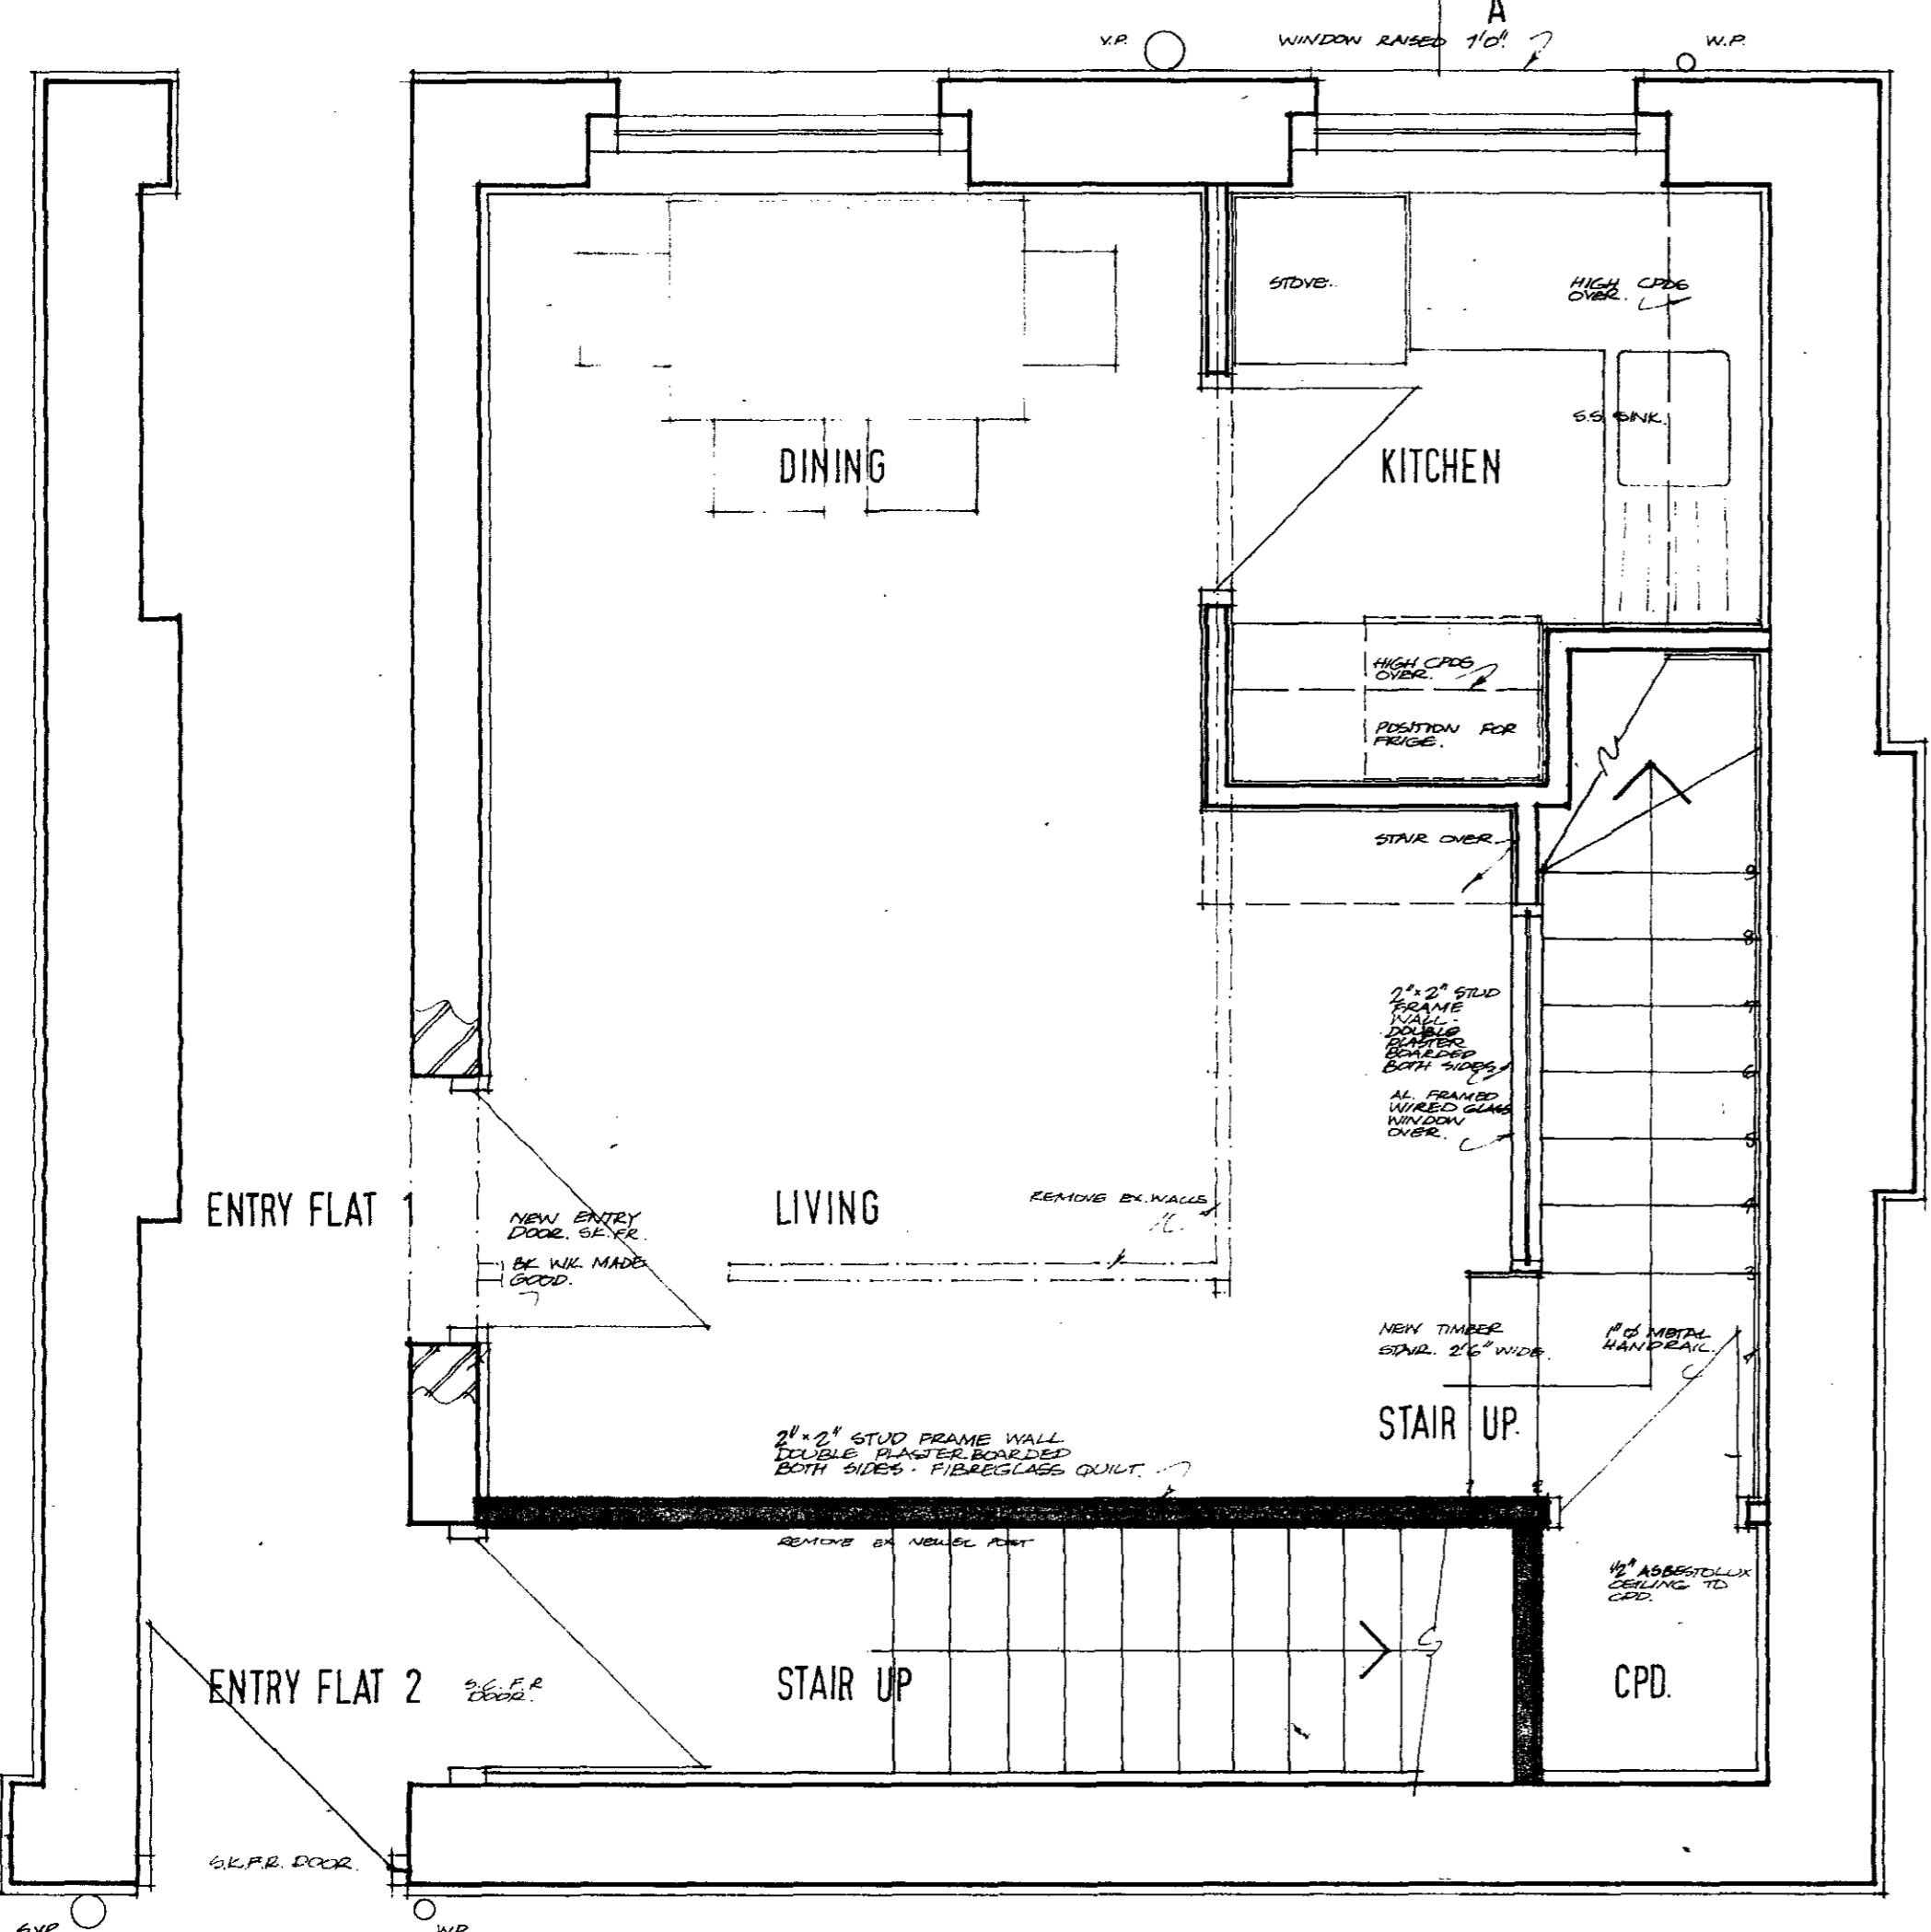

GROUND FLOOR PLAN

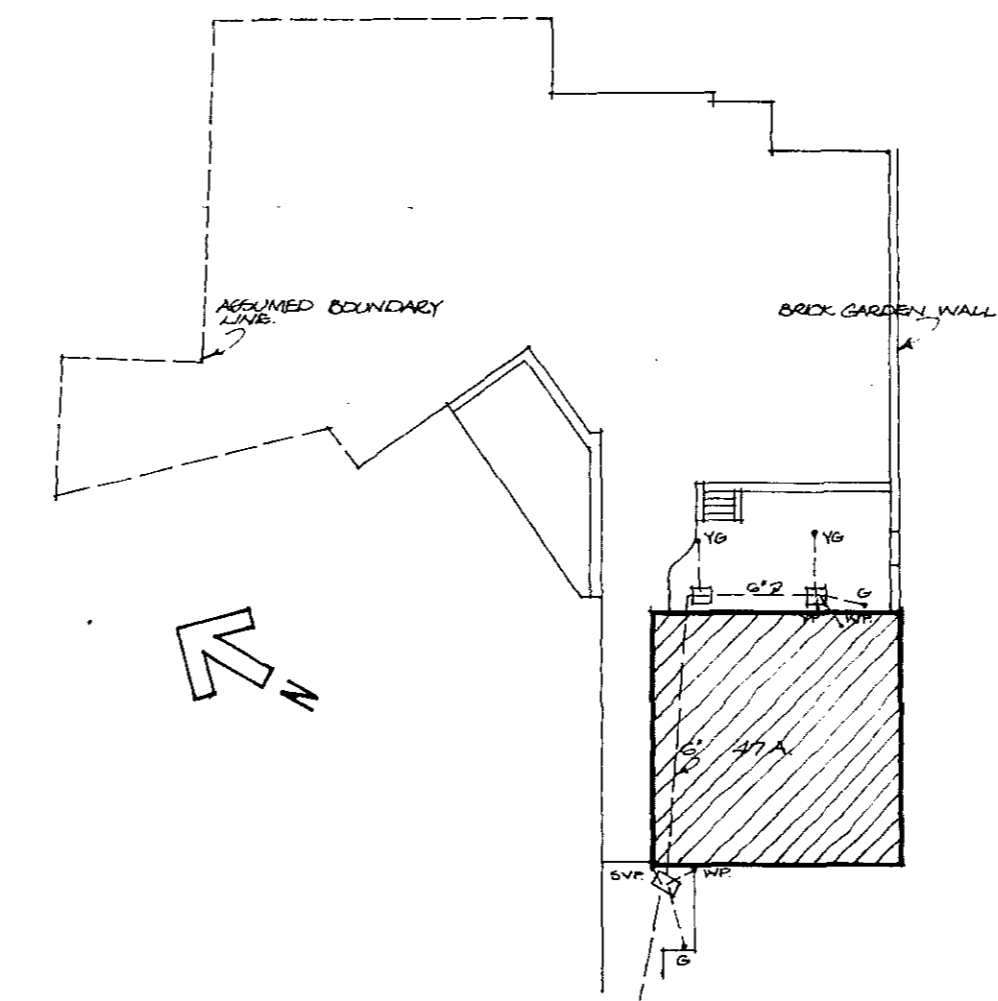

BLOCK PLAN 1/16\"/>

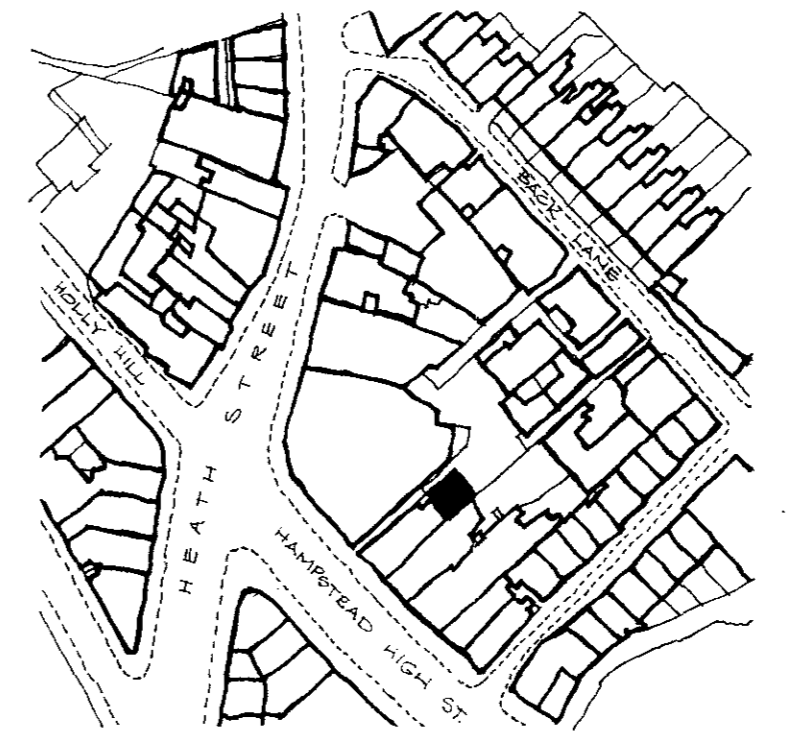

LOCALITY PLAN 1:3250

LONDON BOROUGH OF CAMDEN
 APPROVED PLANS
 22 OCT 1989
 ON BEHALF OF THE COUNCIL

136/14 4 7588(R)

No.	REVISIONS	date
Contractors to check all dimensions on site		

JOB TITLE 47A HAMPSTEAD HIGH STREET

Client PETTY HEATH DEVELOPMENT CO.

Sheet title FLOOR PLANS

ARCHITECTS TED LEVY, BENJAMIN & PARTNERS
 6 & HAMPSTEAD HIGH ST LONDON NW3 - 01-435 8016

Drawn by TW	198.
Date AUG 1988	S.K. 1
Scale 1/2\"/>	

