




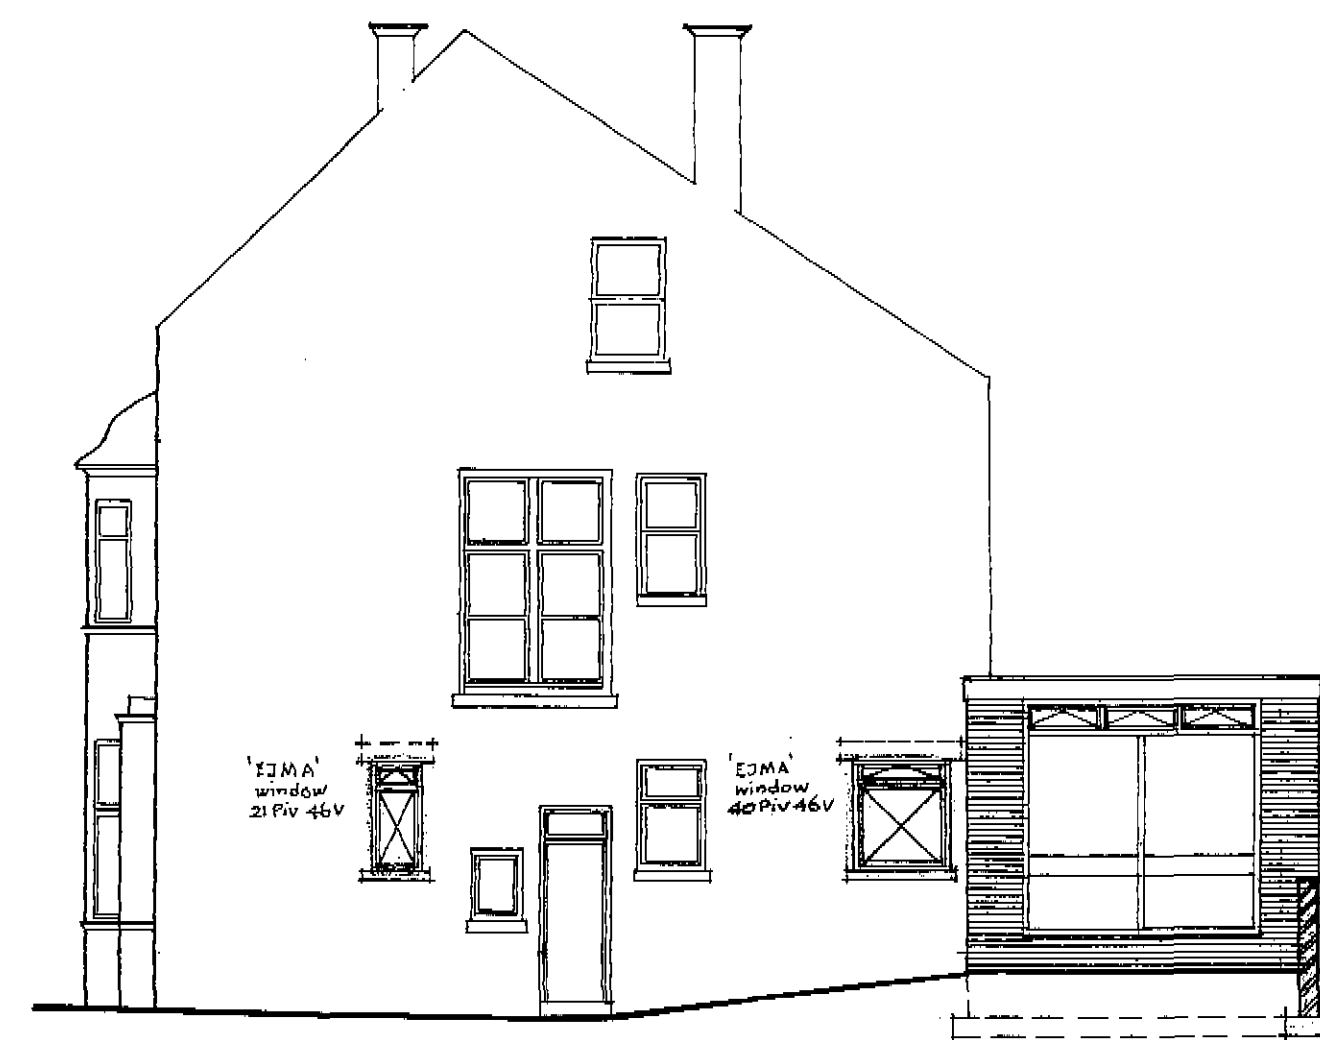

NORTH ELEVATION

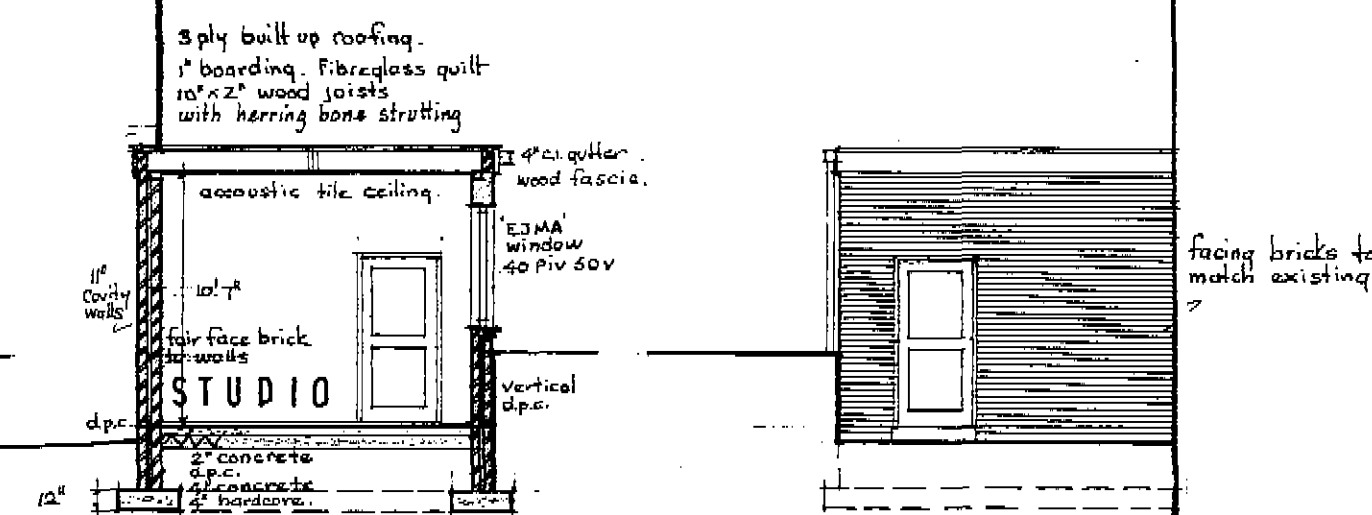

SECTION A A

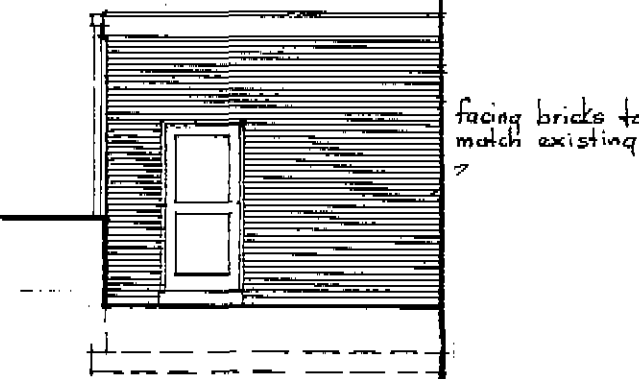


SOUTH ELEVATION




FRONT ELEVATION




REAR ELEVATION

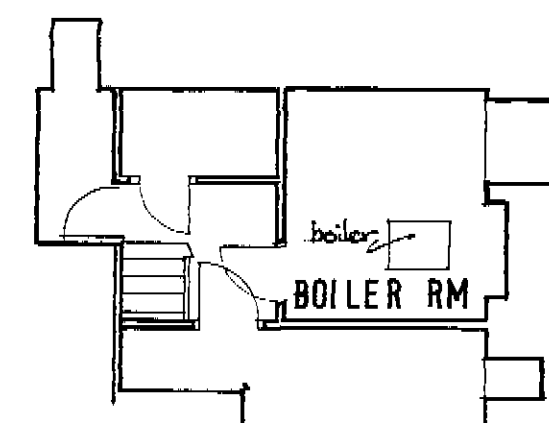


BASEMENT

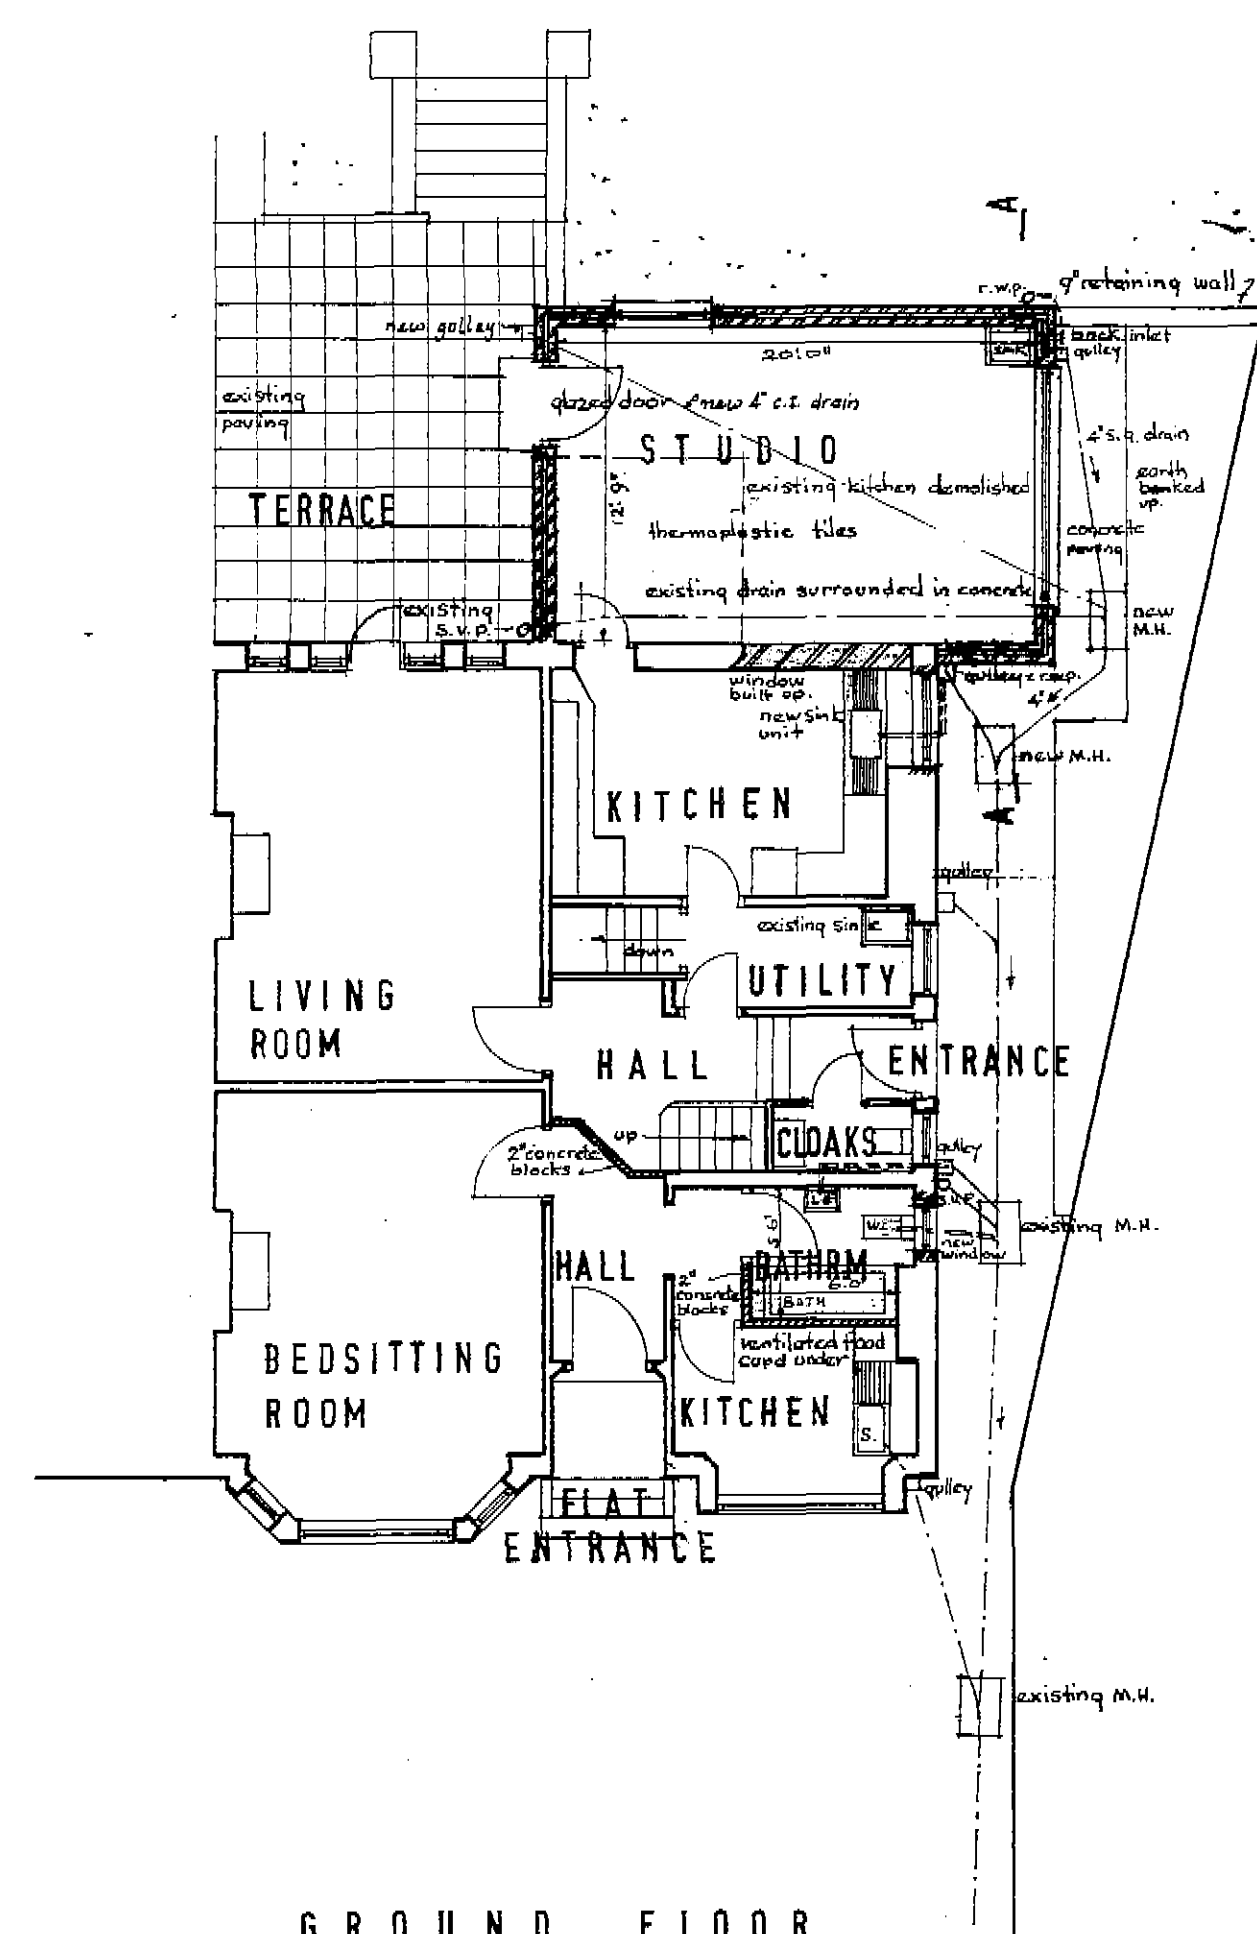


GROUND FLOOR

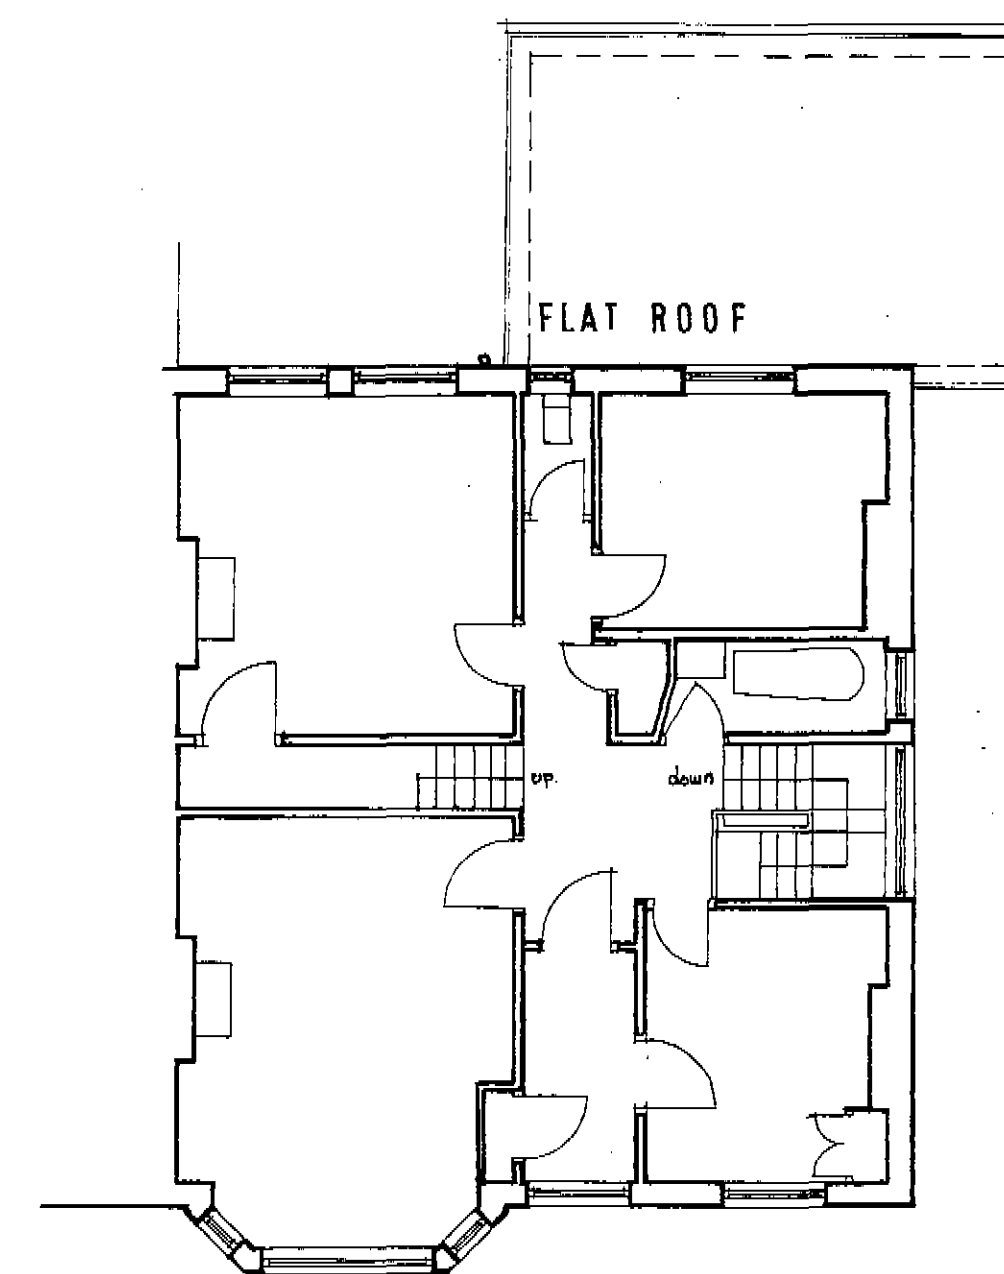

FIRST FLOOR

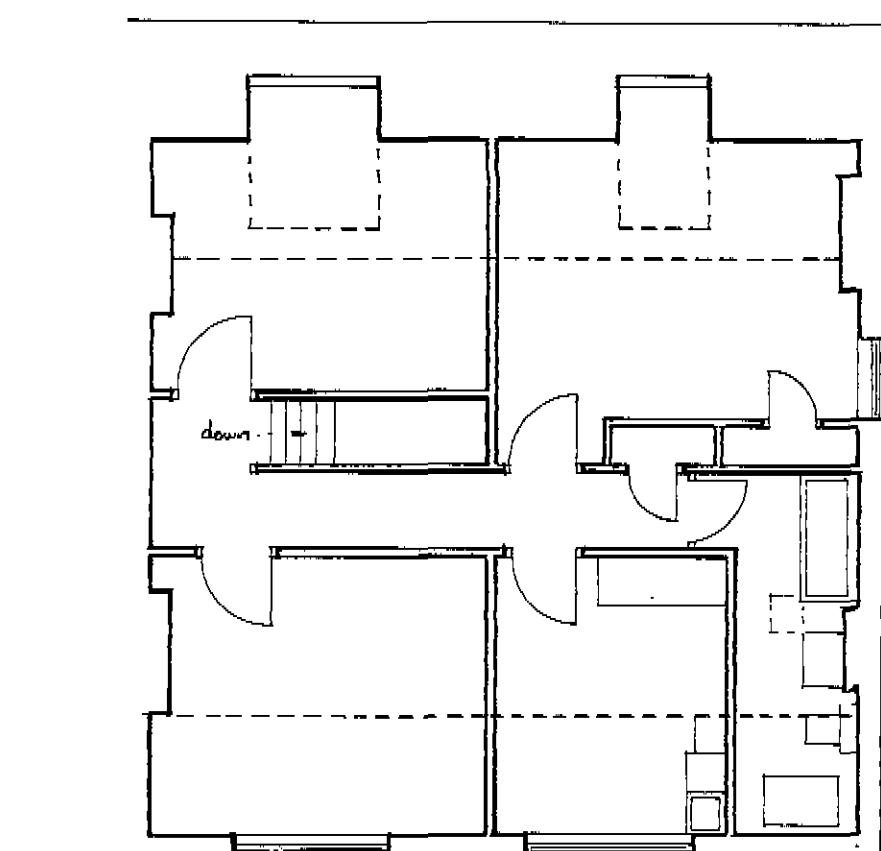

SECOND FLOOR

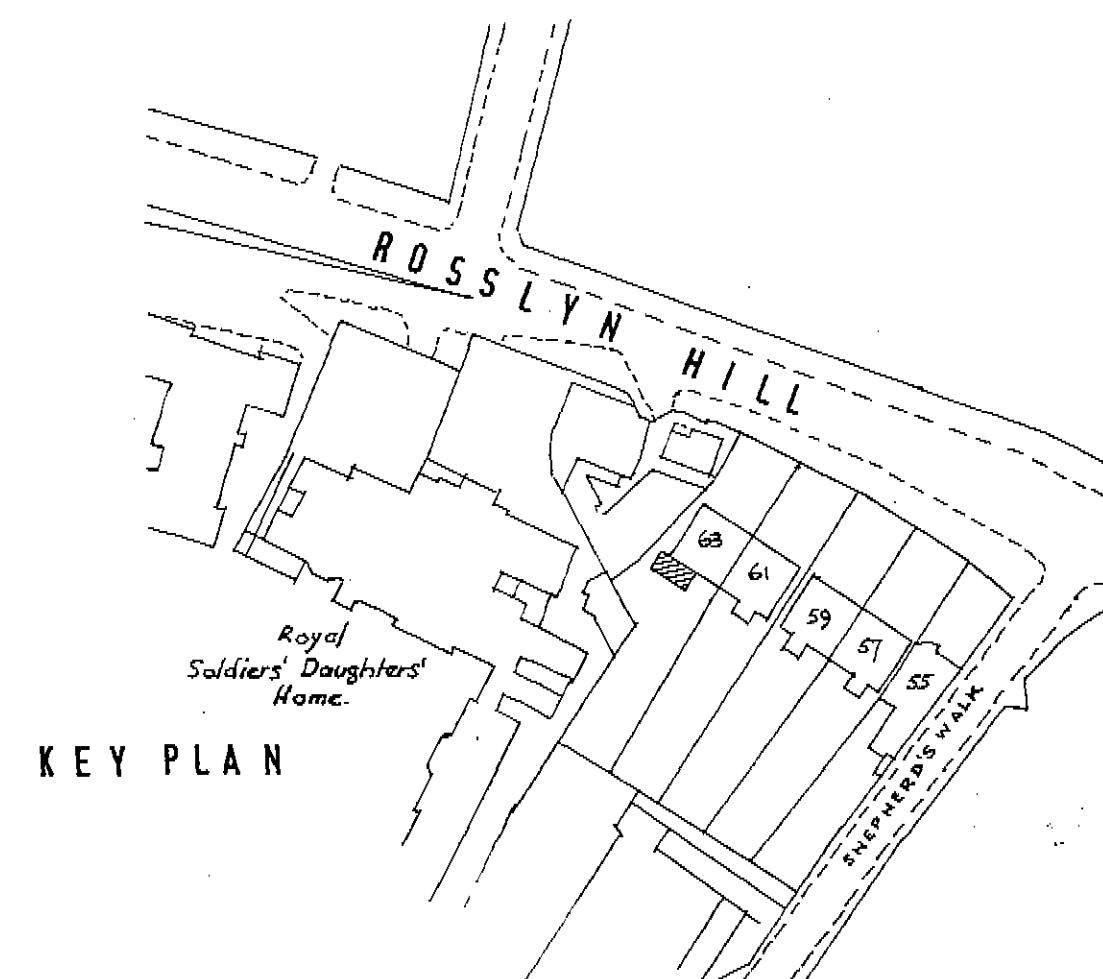

KEY PLAN

DRAWING NO JF16.
PRINT NO.
SCALE 1/8" TO 1'-0"
DATE OCTOBER 1961

HOUSE AT ROSSLYN HILL HAMPSTEAD

ANSELL AND BAILEY
CHARTERED ARCHITECTS
12 GRAYS INN SQUARE
LONDON WC1

15-29/6038
13 OCT 1961
REF. TO ARCH.