




BASEMENT

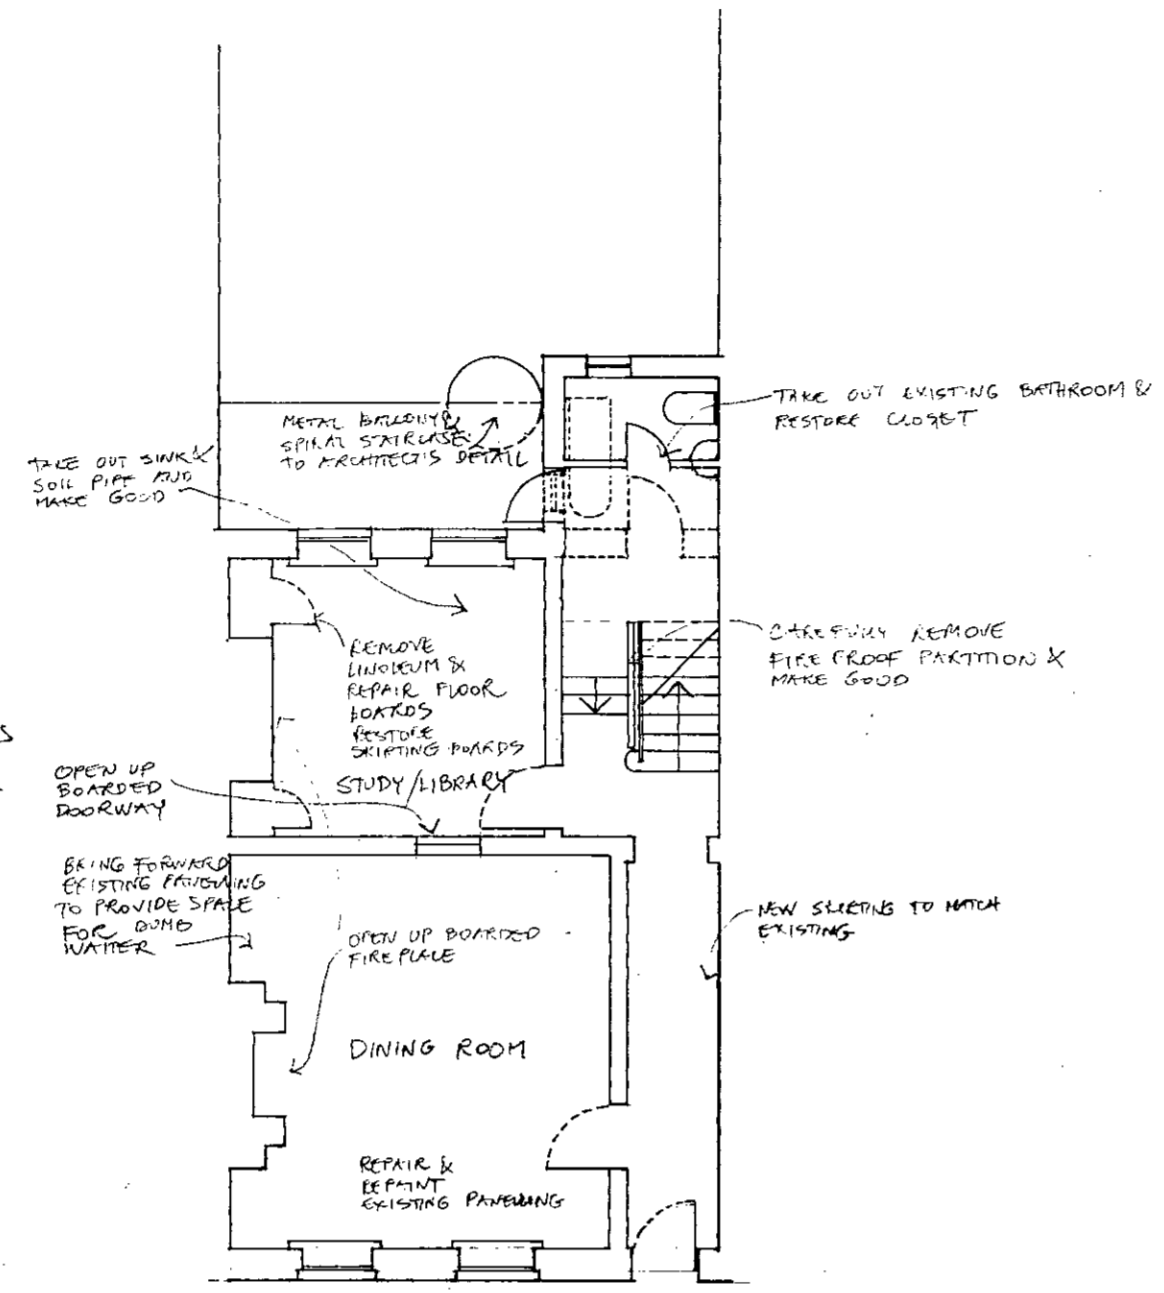


GROUND FLOOR PLAN

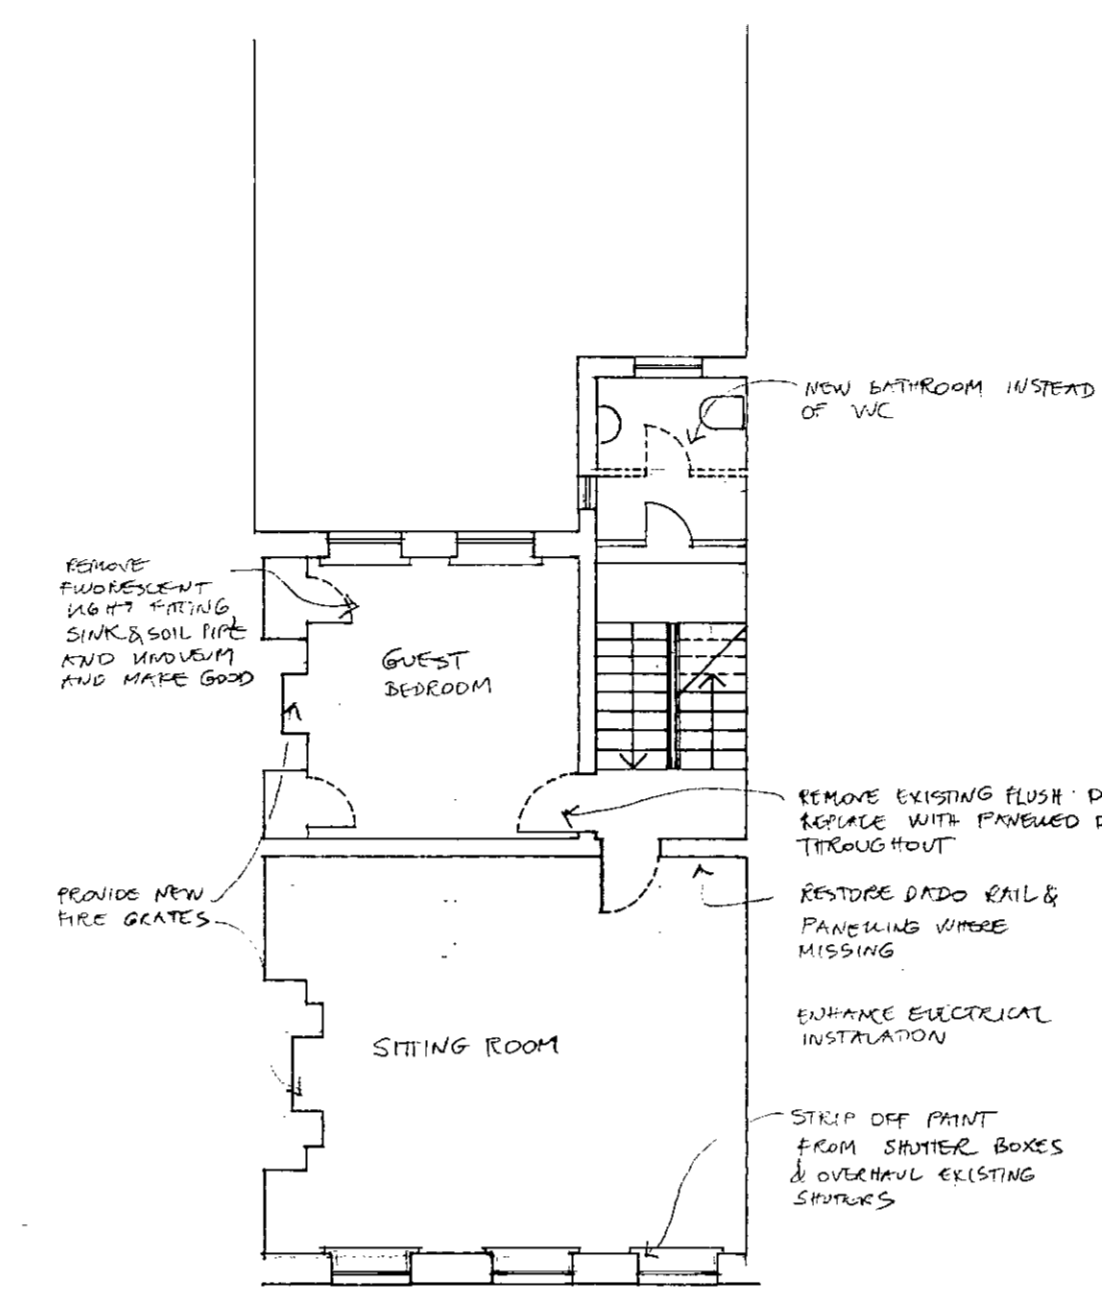


FIRST FLOOR PLAN

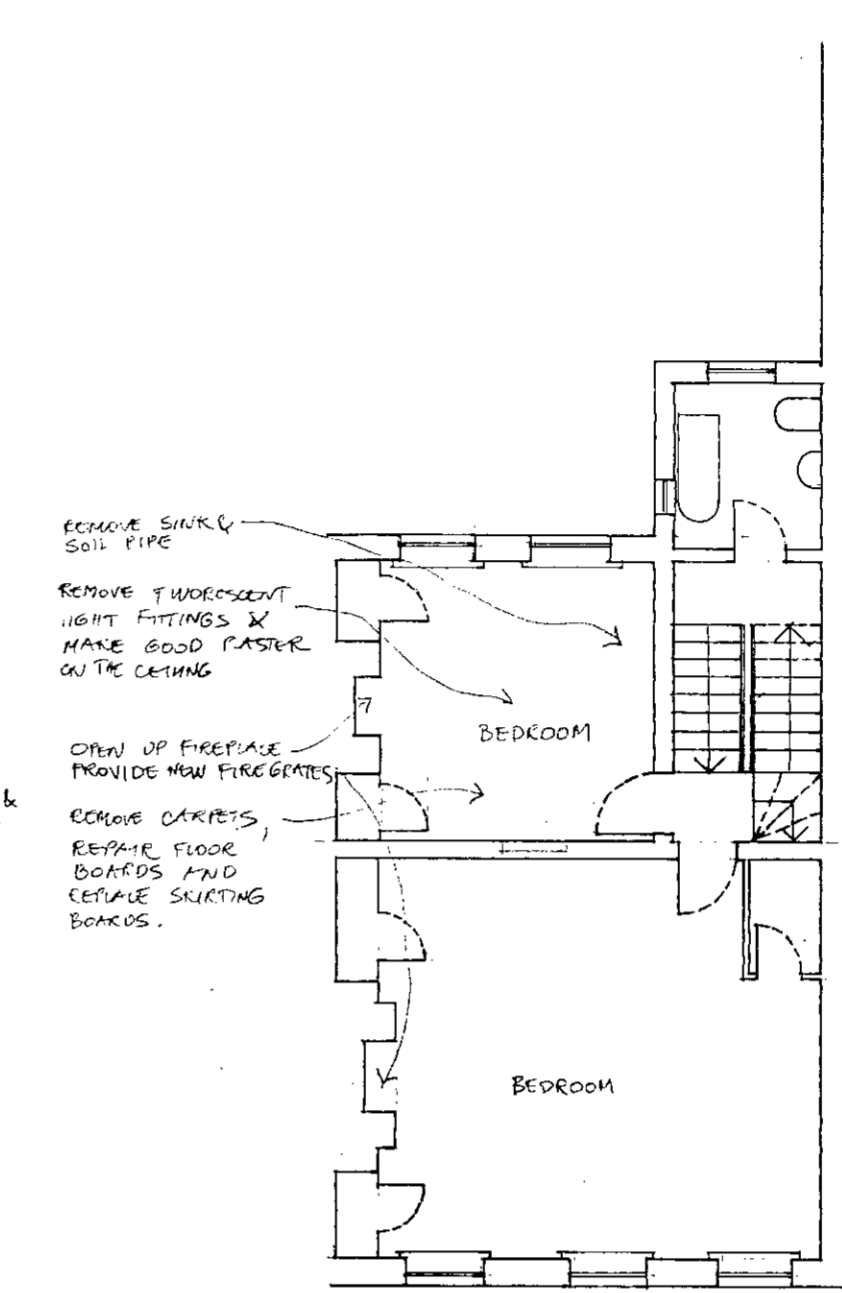


SECOND FLOOR PLAN

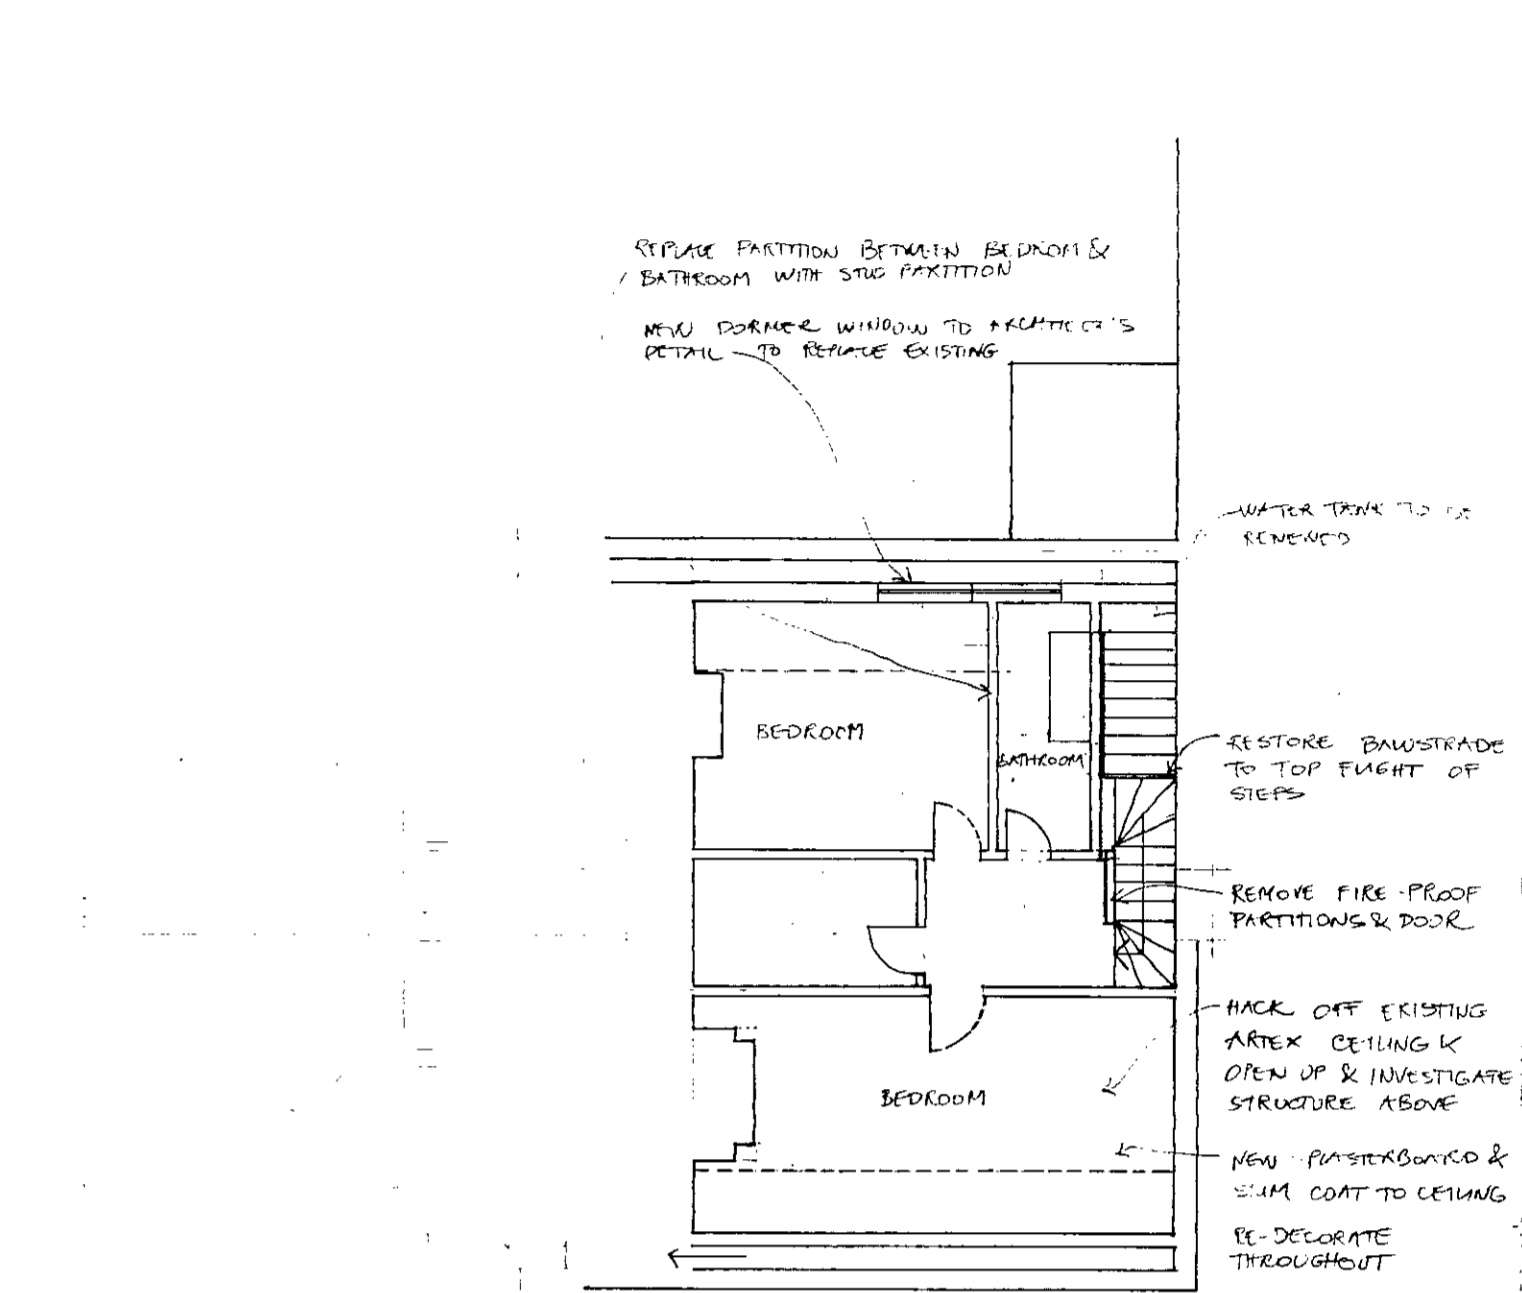

ATTIC PLAN

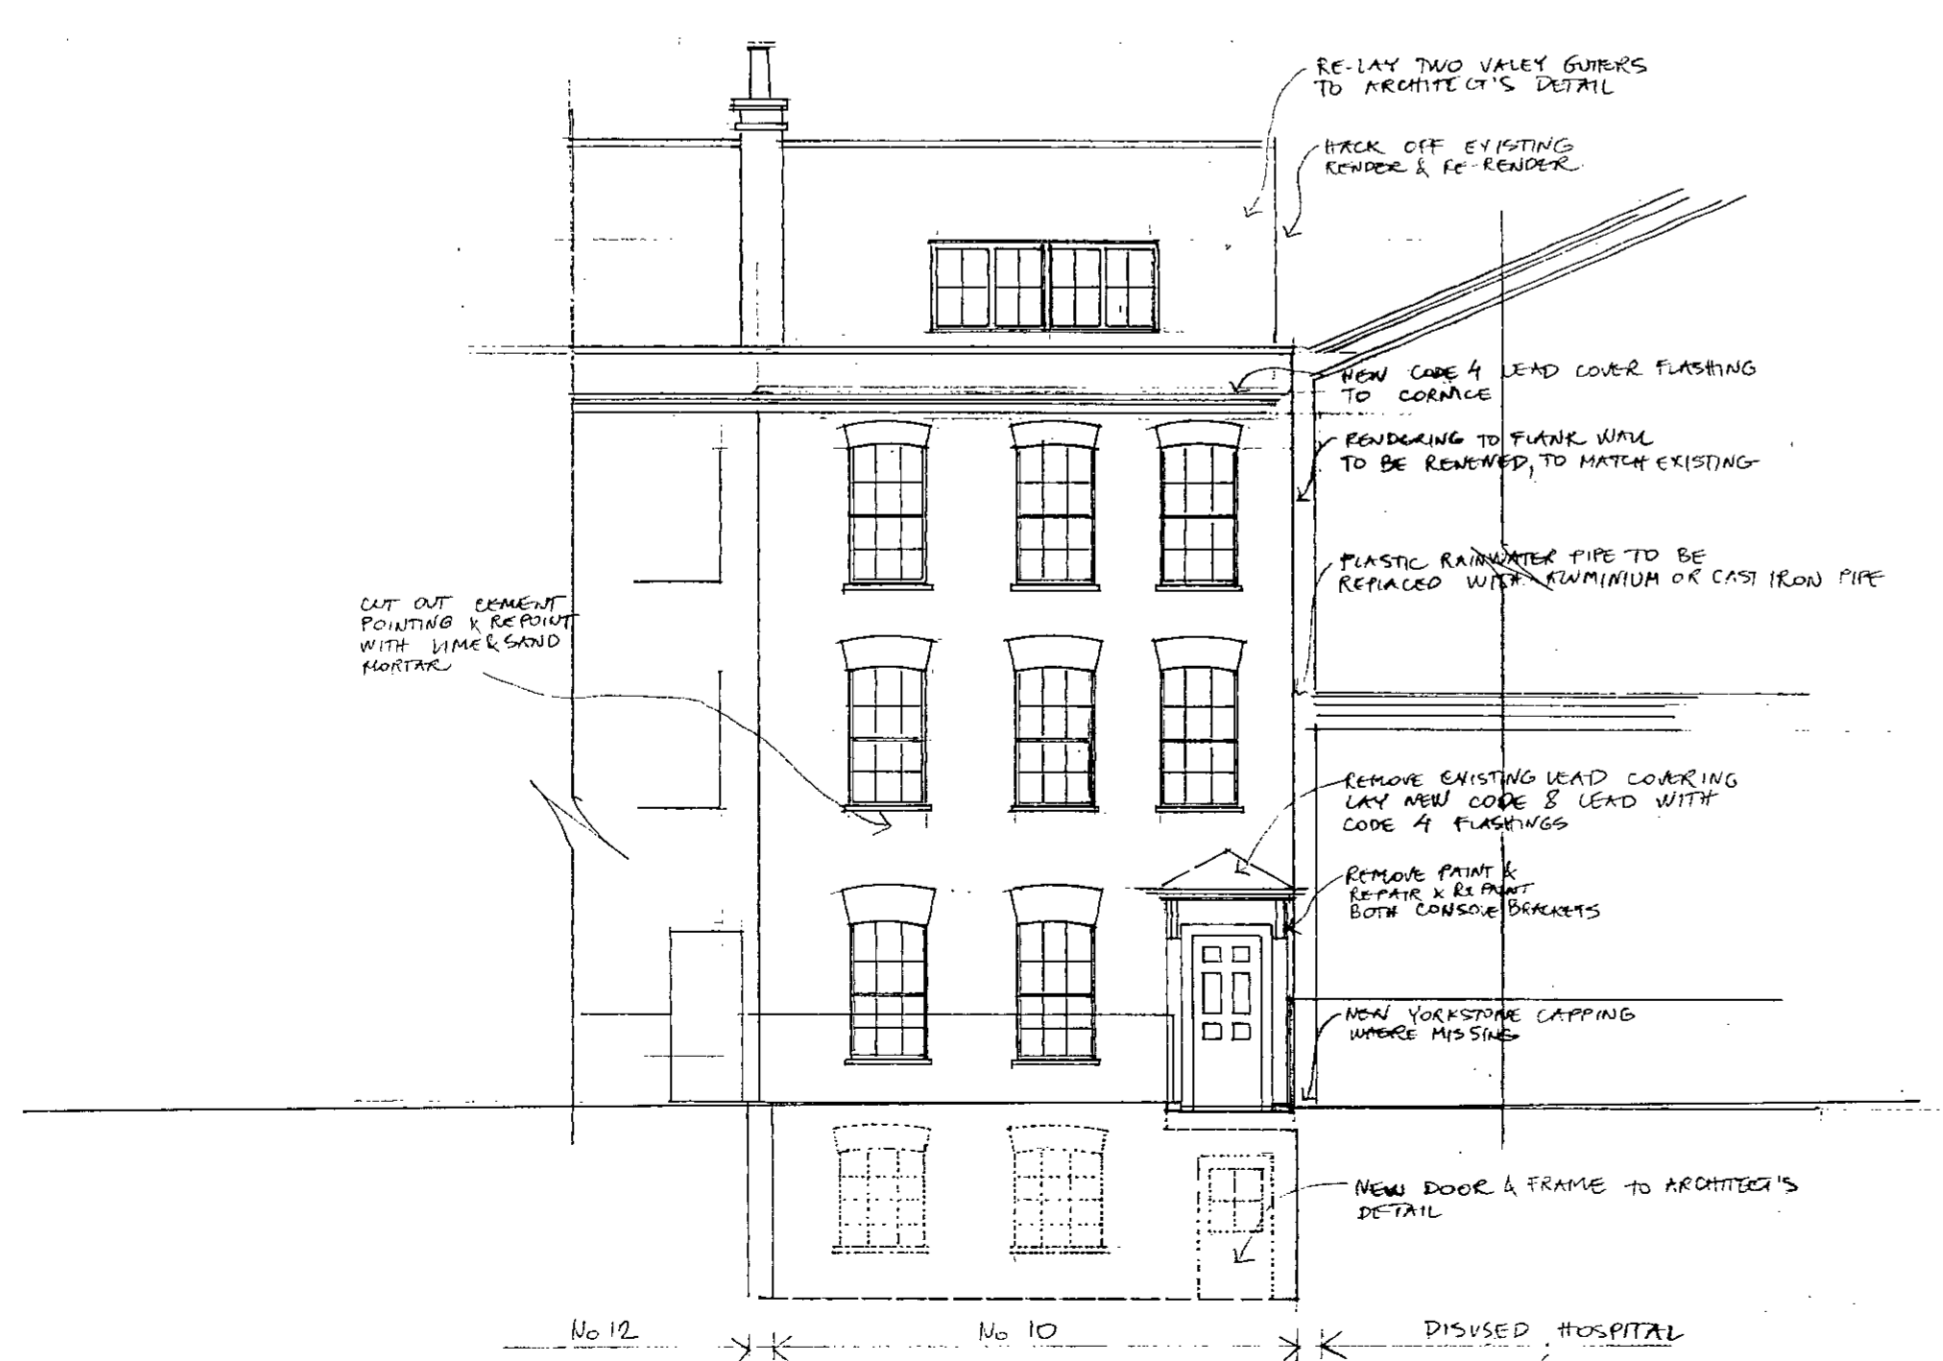

FRONT ELEVATION

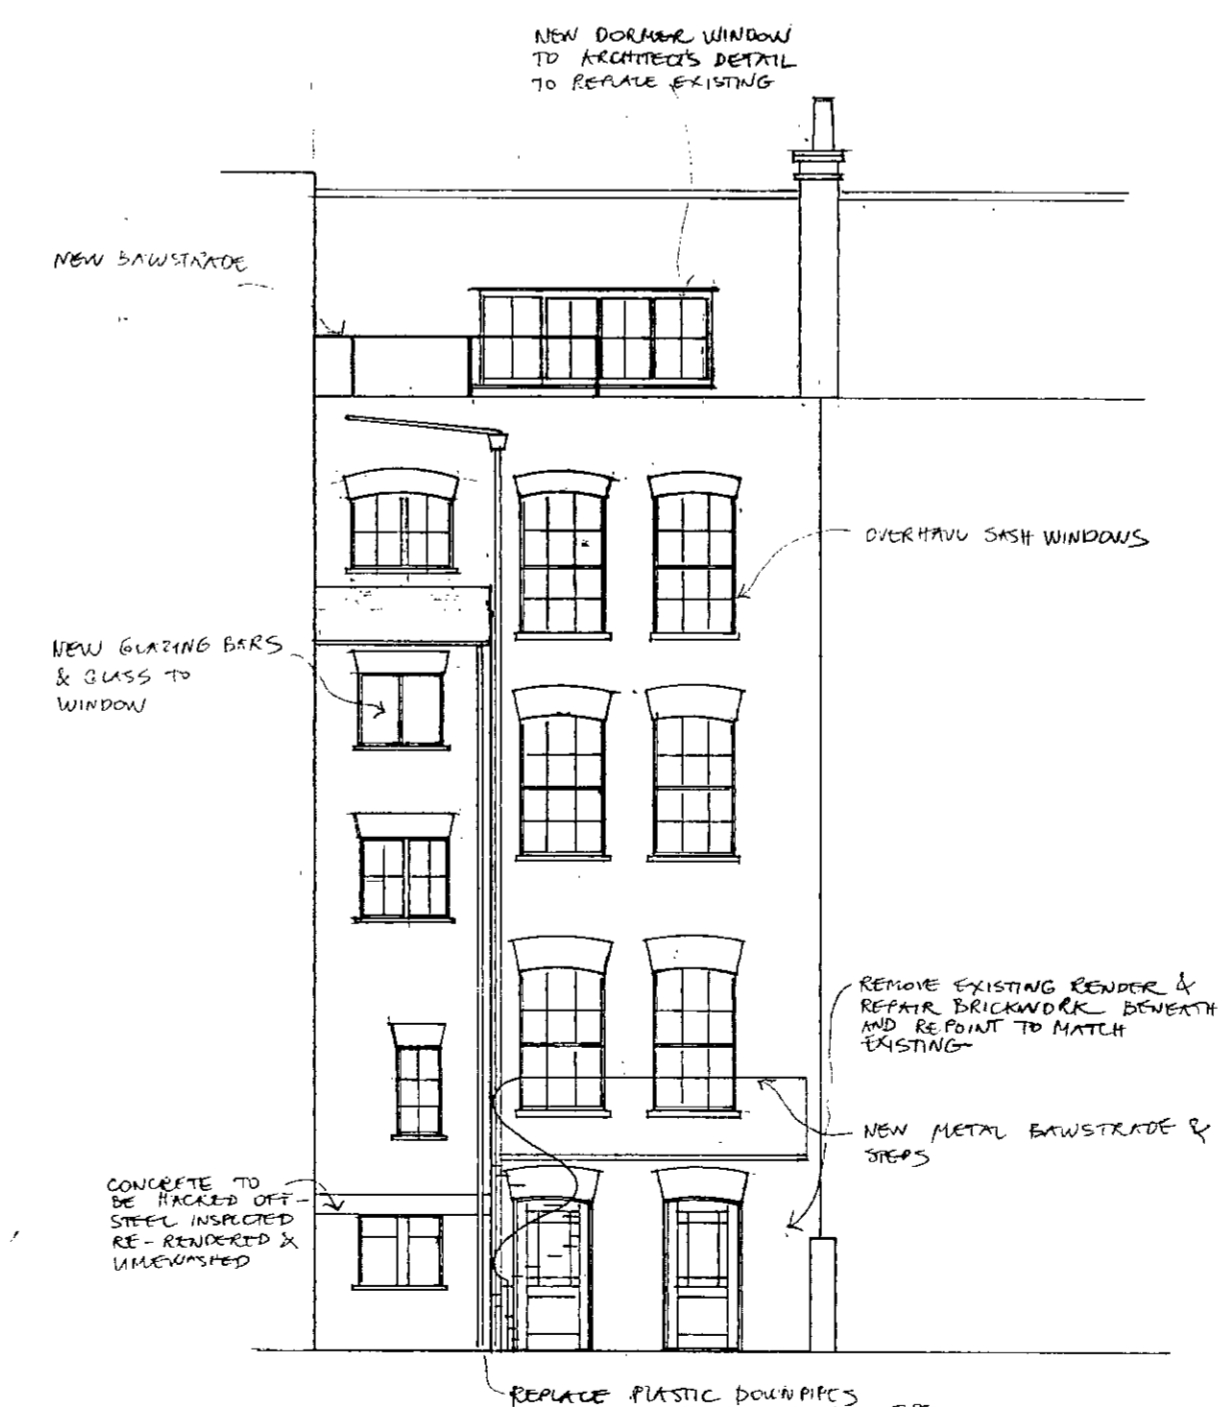

BACK ELEVATION

PROJECT AND DRAWING TITLE
 10 NEW END, HAMPSTEAD, LONDON NW3
 PLANS, ELEVATIONS

SCALE: 1:100 DRAWING NO. 347/1 DATE: 21.04.1993

JULIAN HARRAP ARCHITECTS
 95 KINGSLAND ROAD · LONDON E2 8AG
 01 729 5111