


# LONDON BOROUGH OF CAMDEN

## SITE PLAN

Address (outlined in black)  
 Scale 1:1250

*18 New End Square*

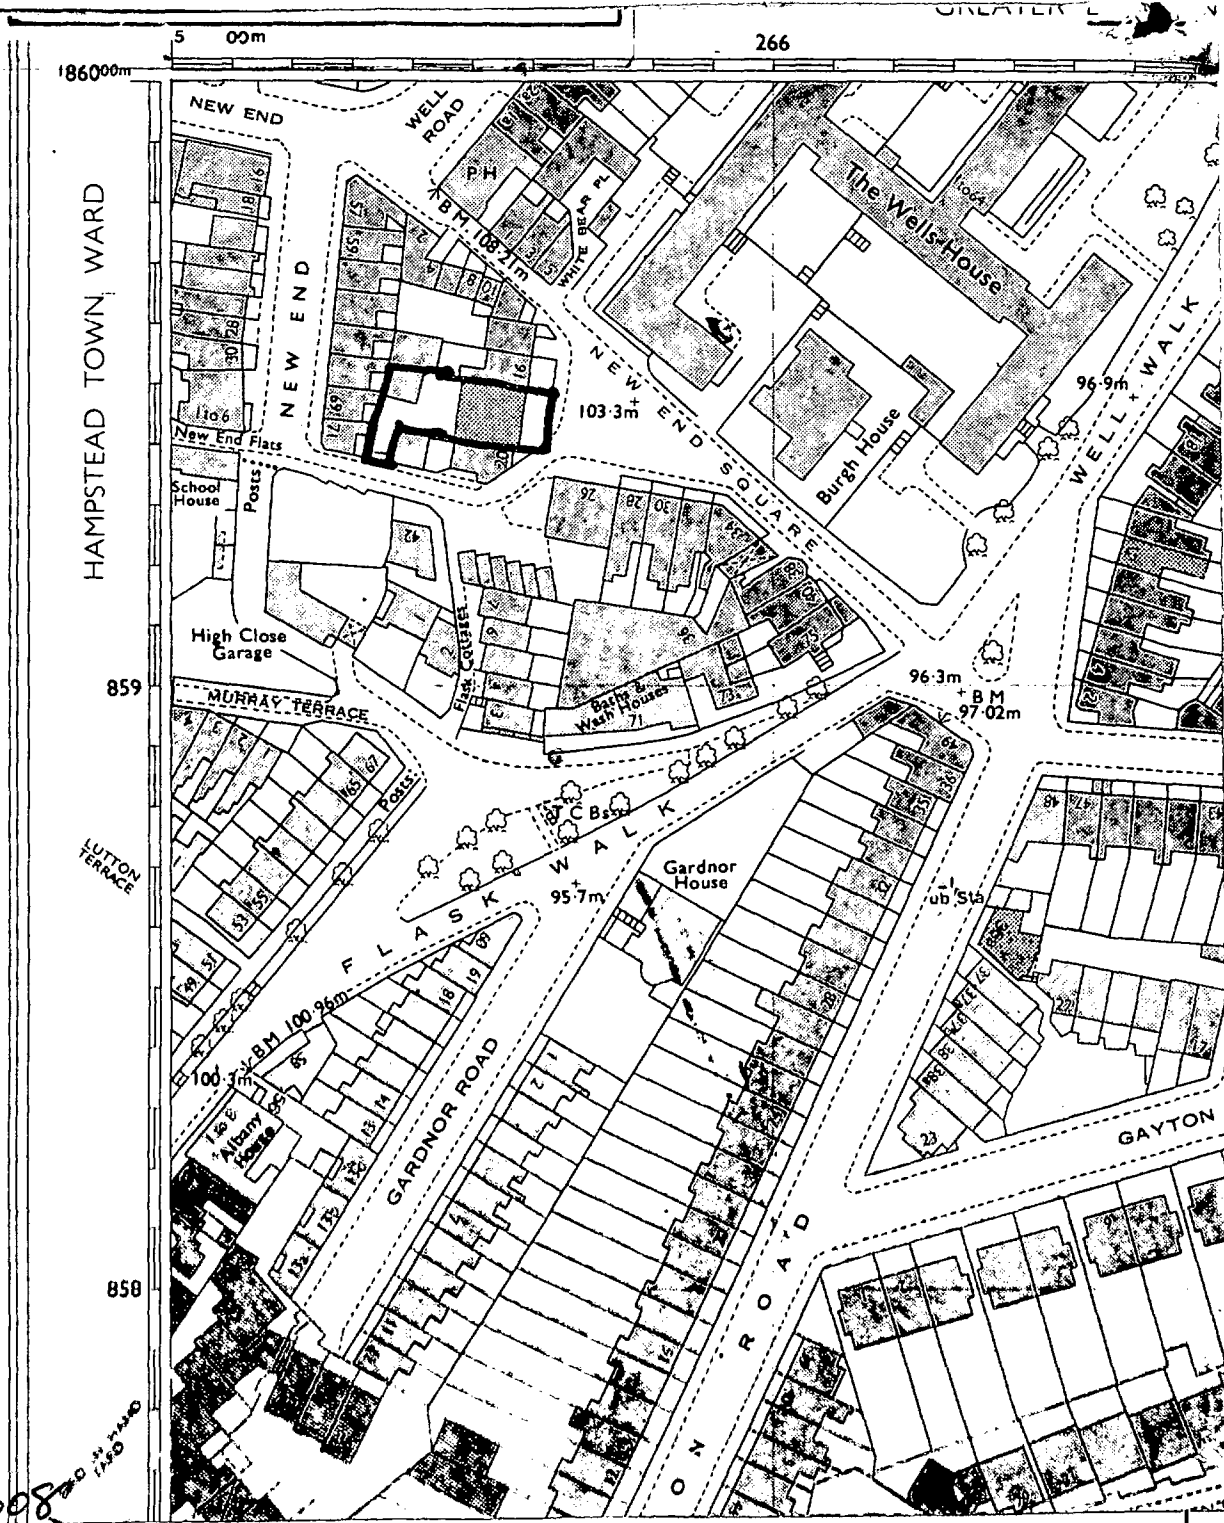

APP. NO. 8870608

**London Borough of Camden  
Town and Country Planning Act 1971 (sections 36 & 37)  
APPLICATION DATED .....**

Premises 16 New End Square  
Verged RED above

Scale



© Crown Copyright