



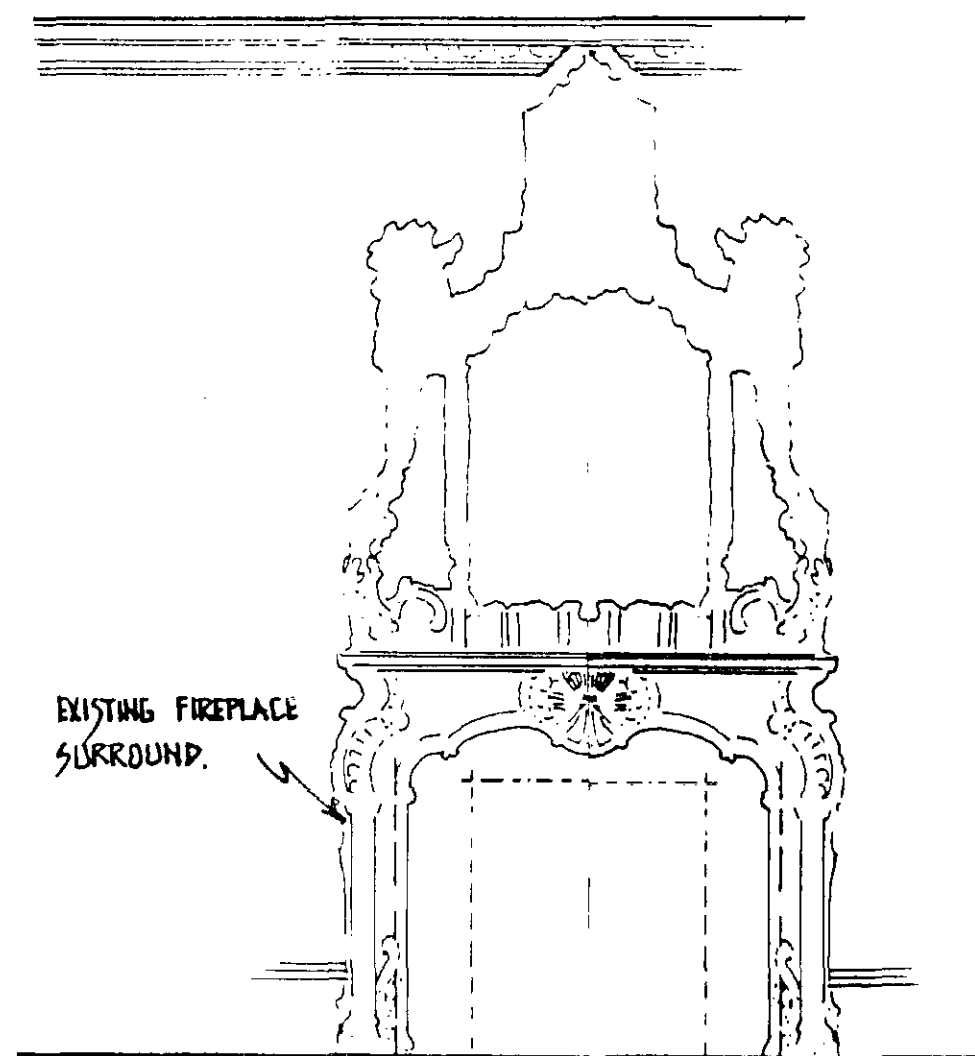

ELEVATION FF1&2


EXISTING

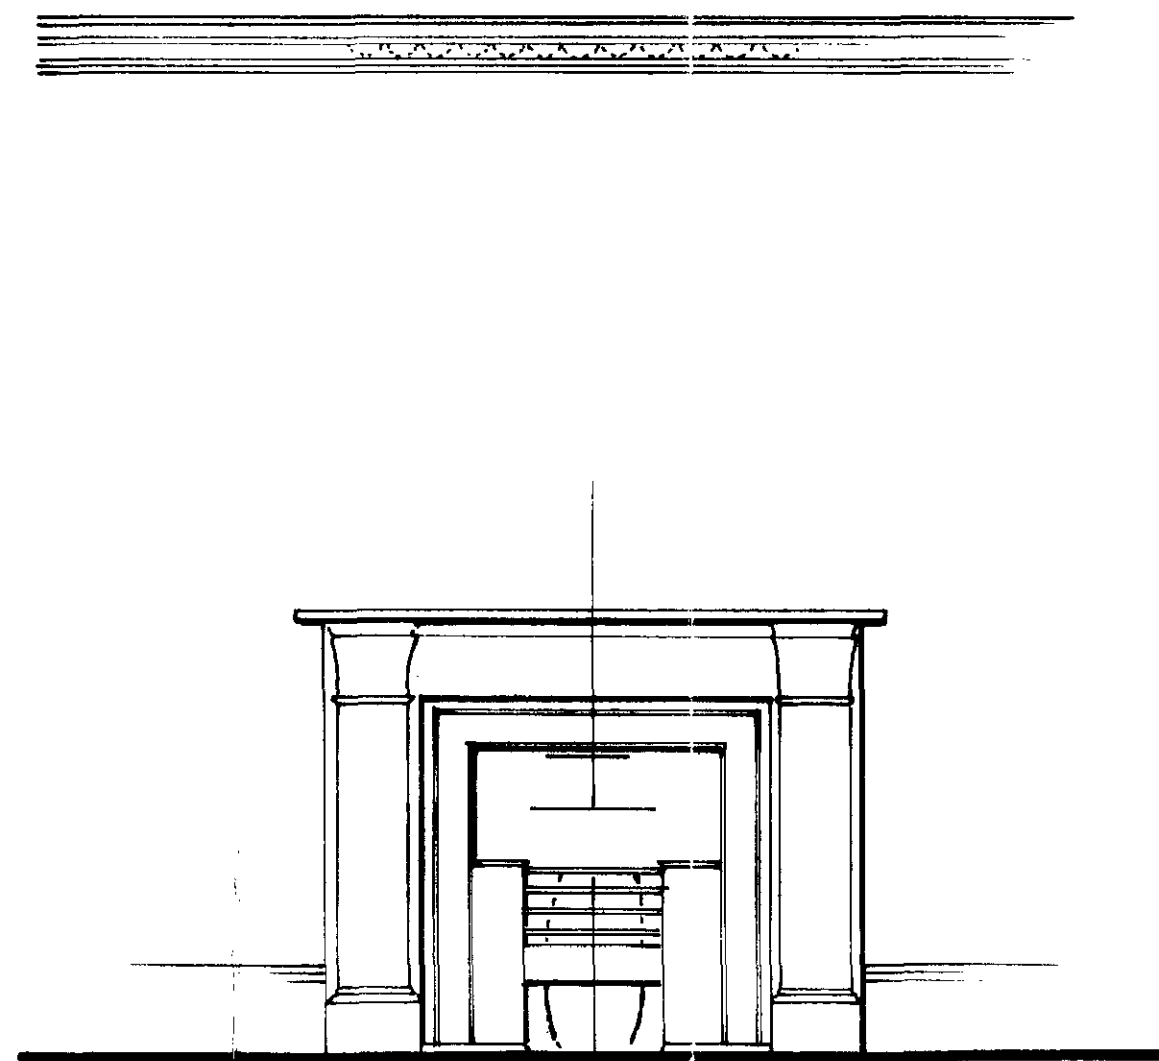



PROPOSED



ELEVATION
CHIMNEY PIECE

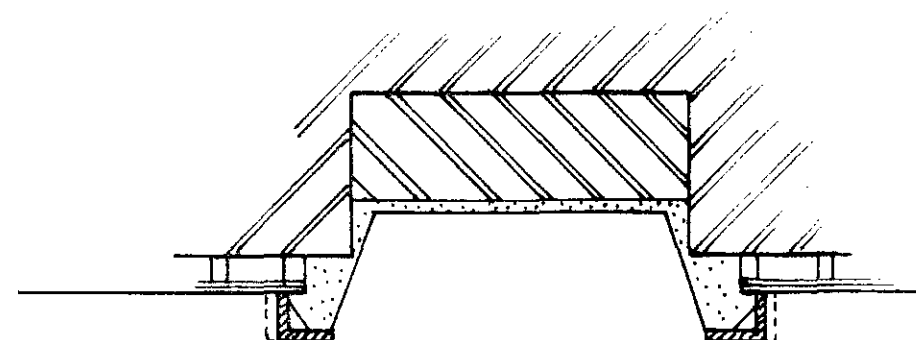


PLAN

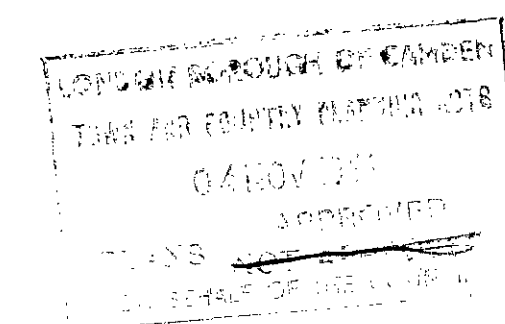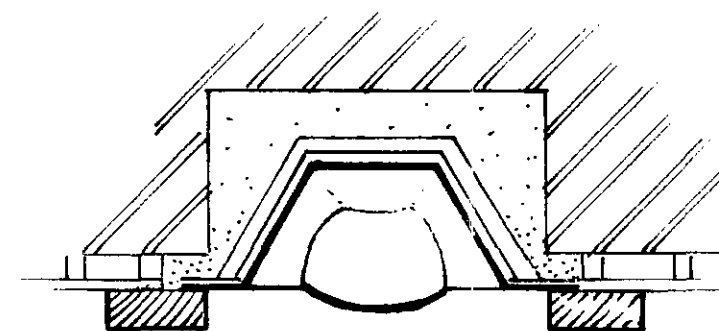


FLETCHER · PRIEST
ARCHITECTS

CLIENT	SANDY SCOTT
JOB	10 CHURCH RDW HAMPSTEAD · NW3
DRAWING	FIREPLACES FF1 & FF2 PROPOSED CHIMNEY PIECES
SCALE	1:20 & 1:10
DATE	SEPTEMBER 1991
NUMBER	269/041

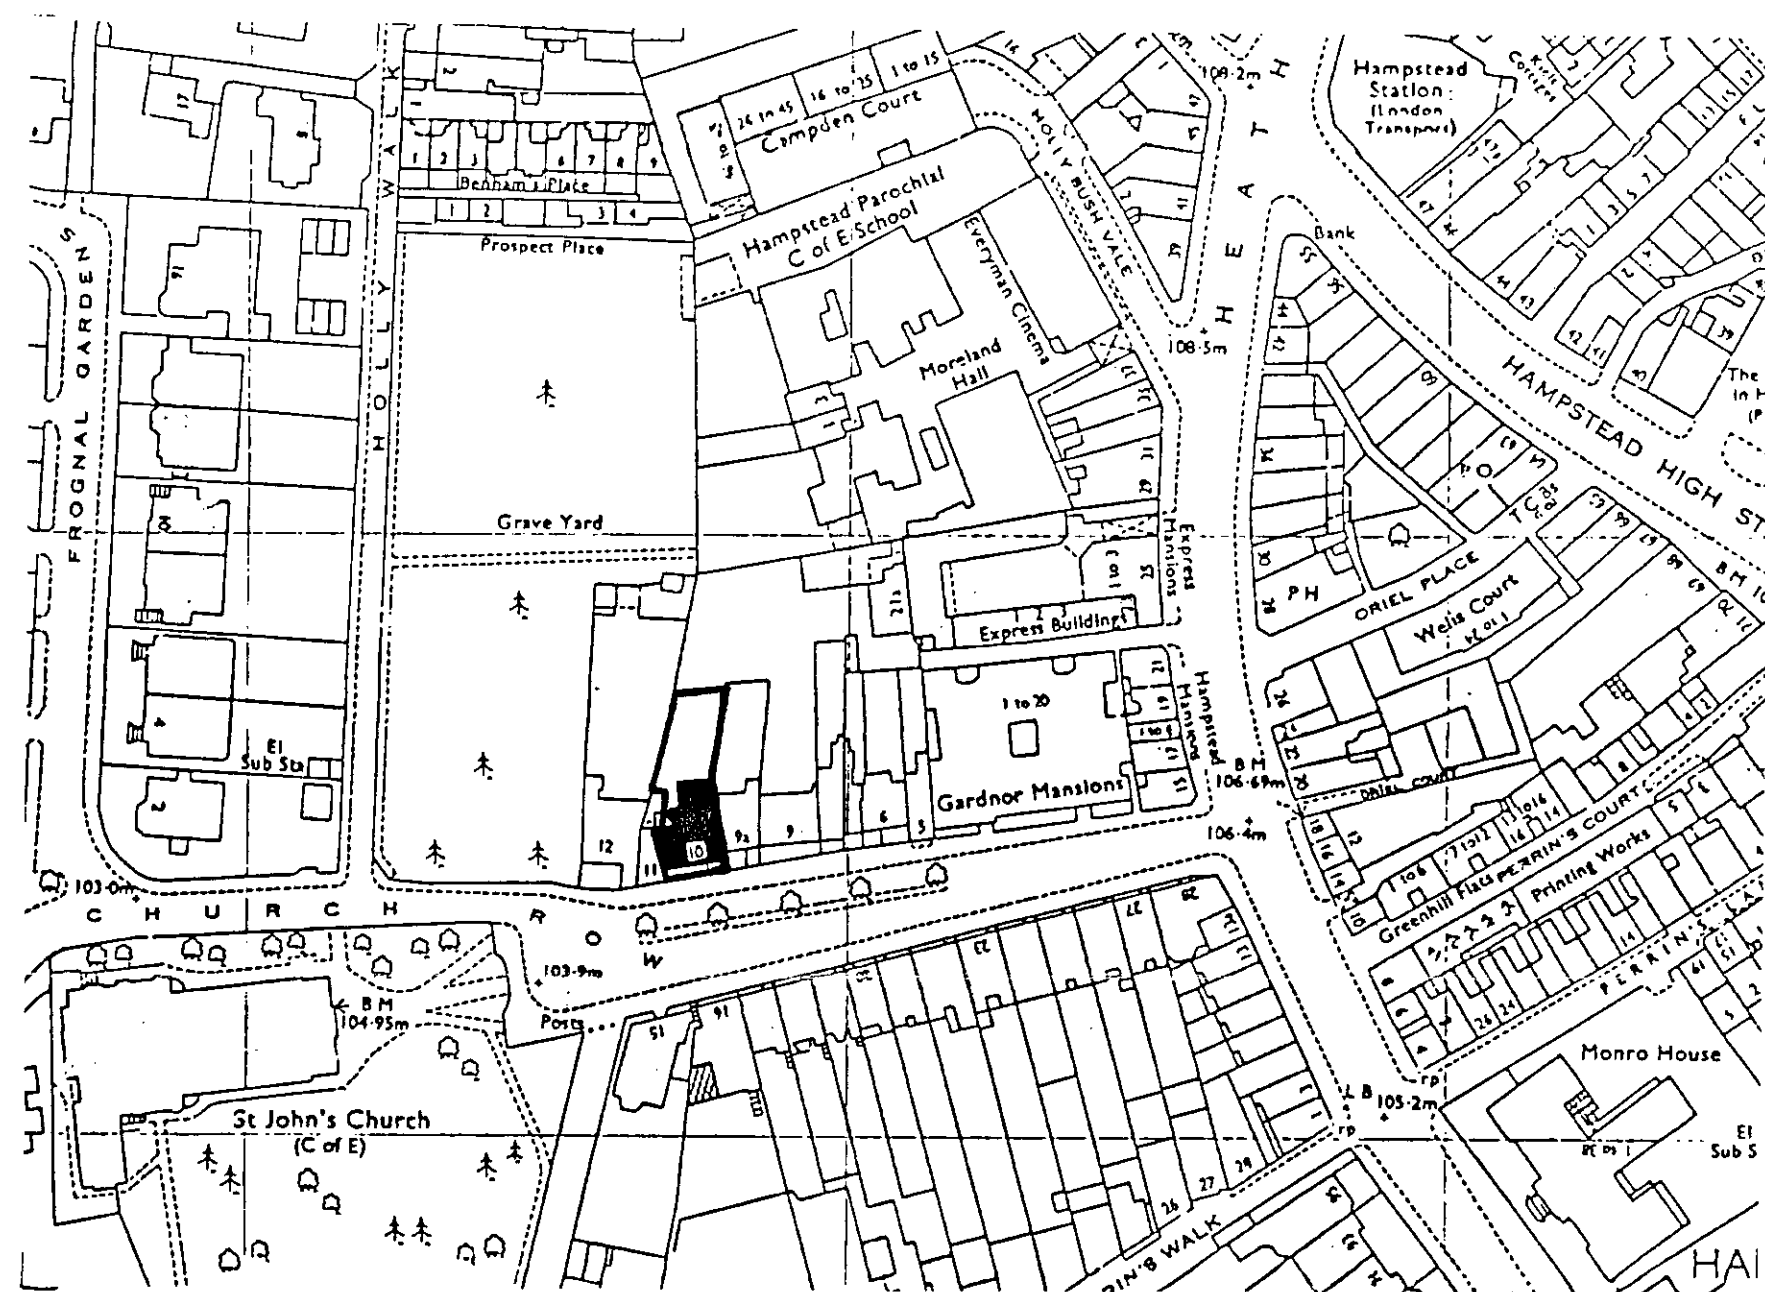


LOCATION PLAN

1:1250

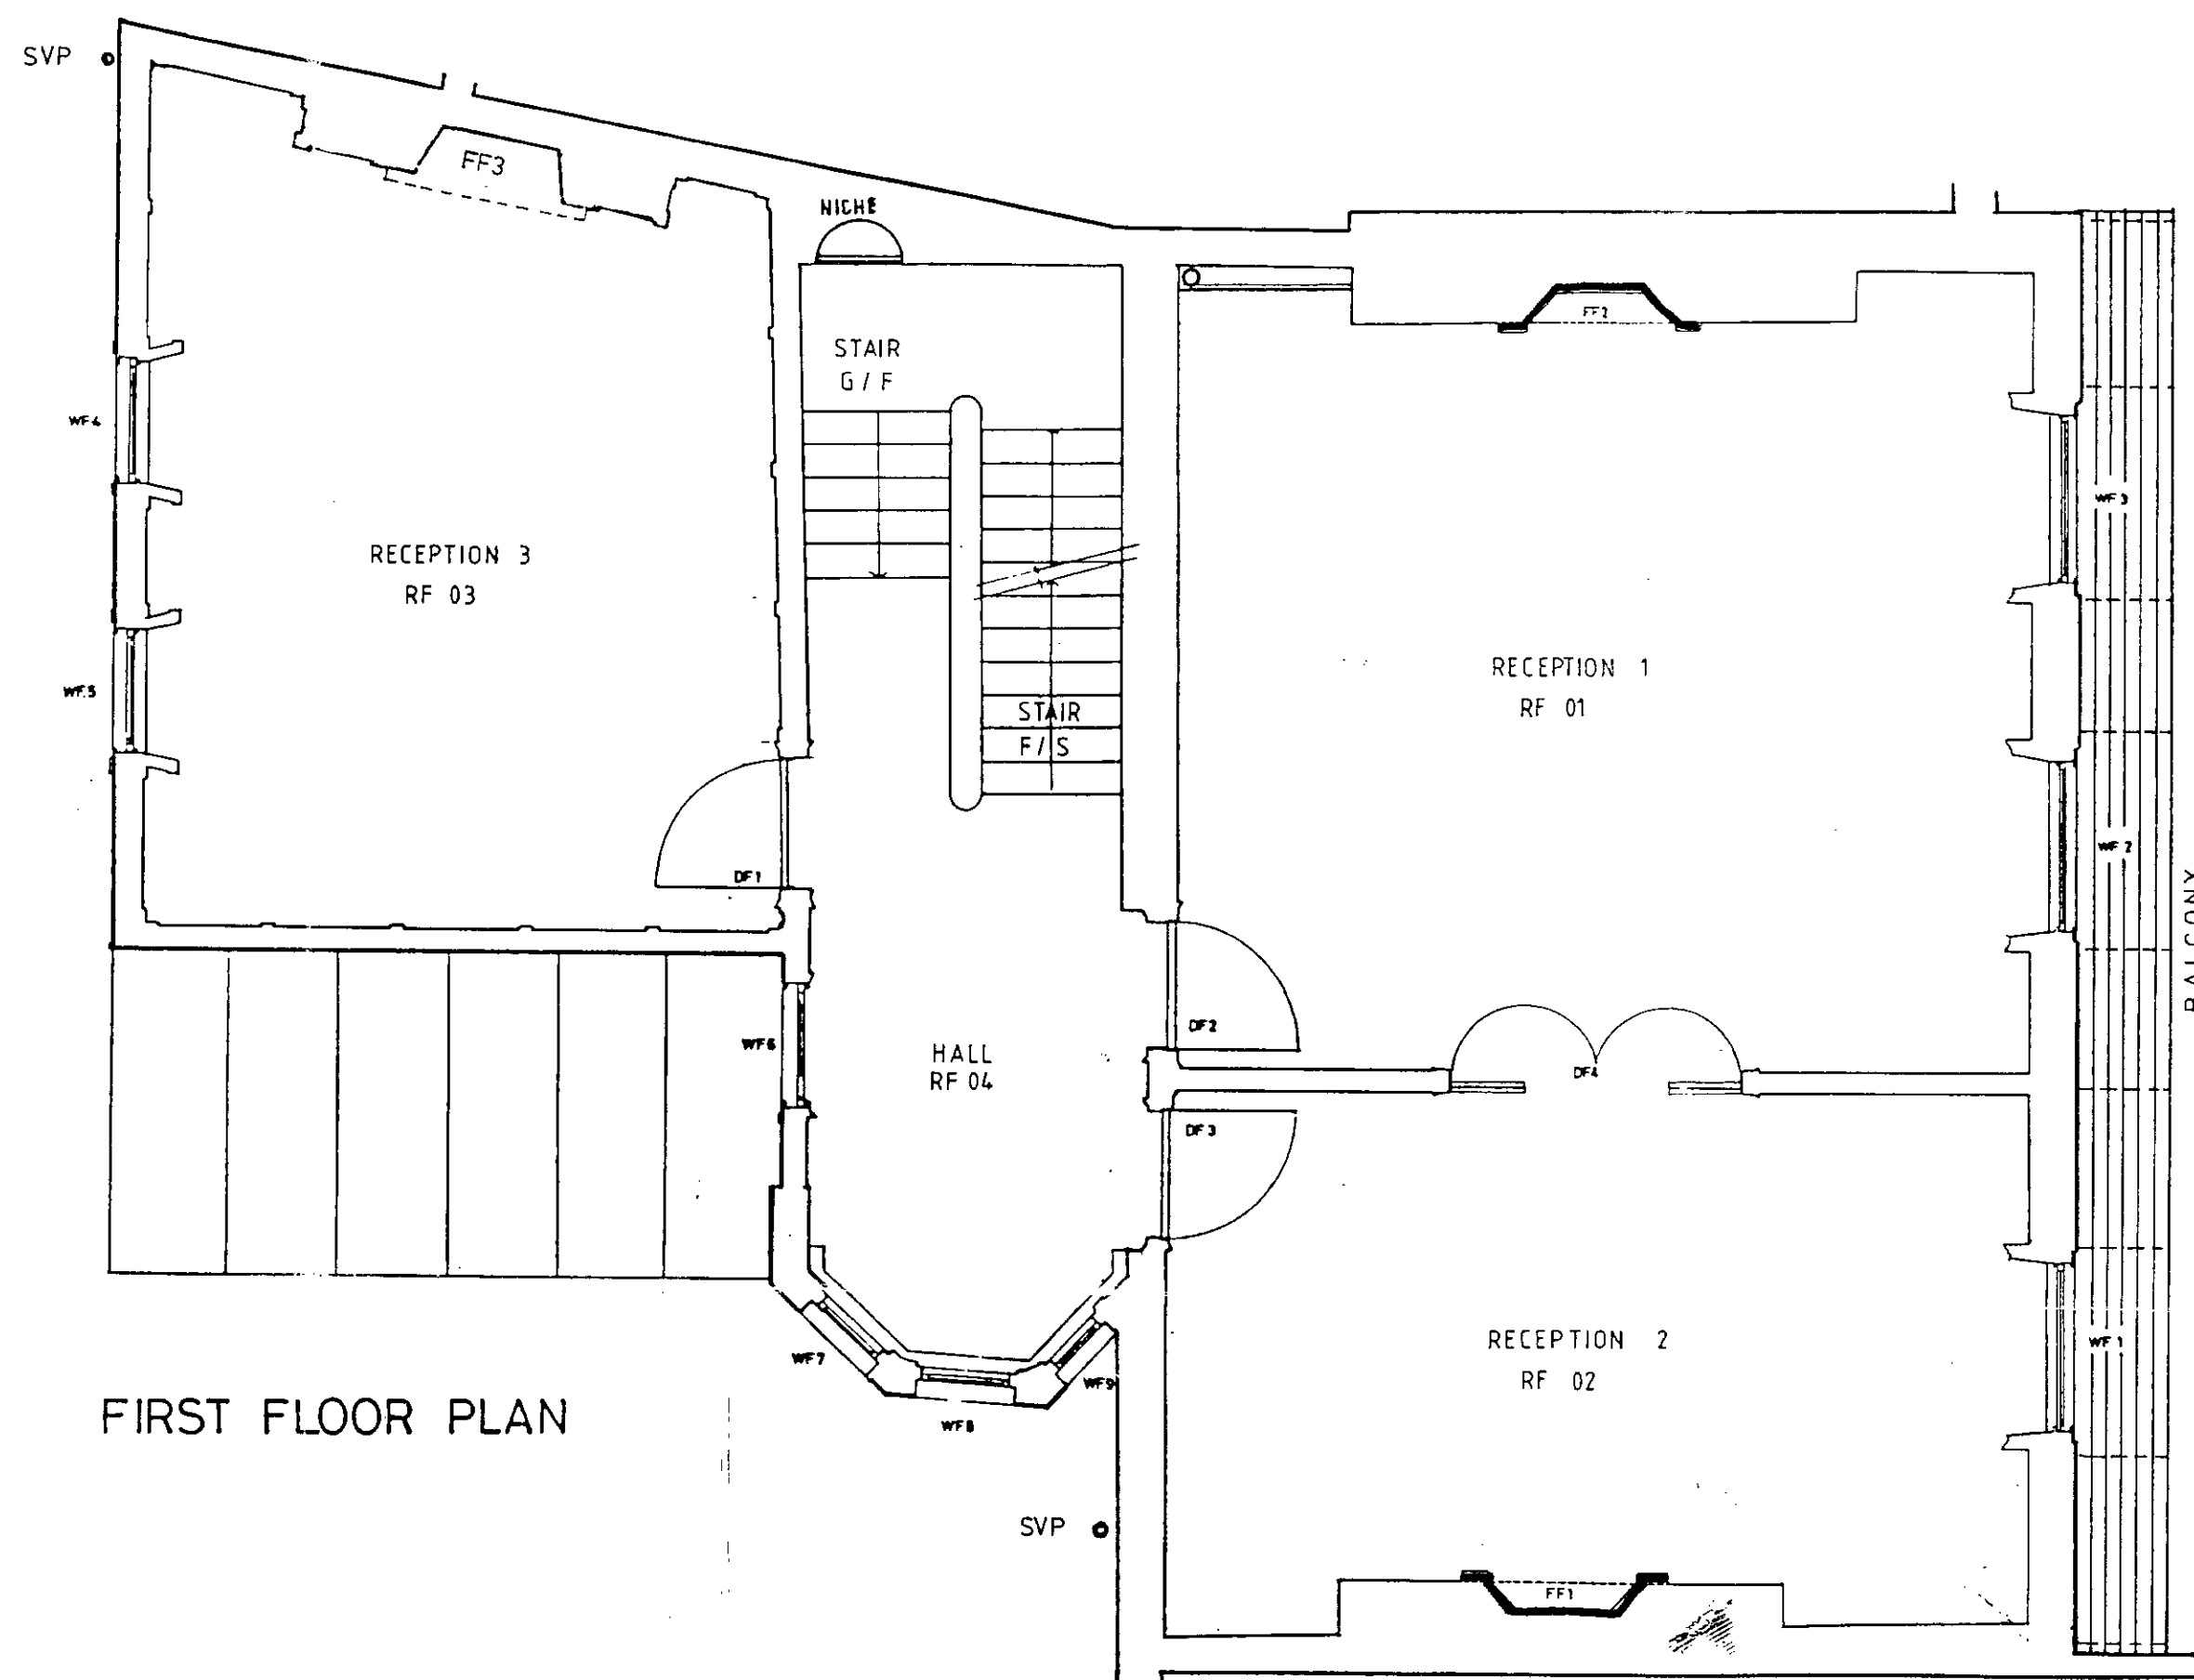

FIRST FLOOR PLAN

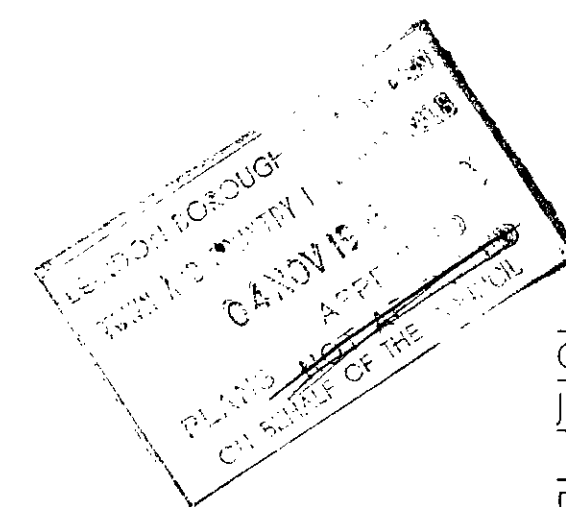

FLETCHER · PRIEST
ARCHITECTS

CLIENT SANDY SCOTT
JOB 10 CHURCH ROW
DRAWING HAMPSTEAD · NW3
FIREPLACES FF1 & FF2
LOCATION

SCALE 1:50 · 1:1250
DATE SEPTEMBER 1991
NUMBER 269/043

23 27 HEDDON STREET LONDON W1R 7LG TELEPHONE 071-439 8521
FAX 071-439 8526