
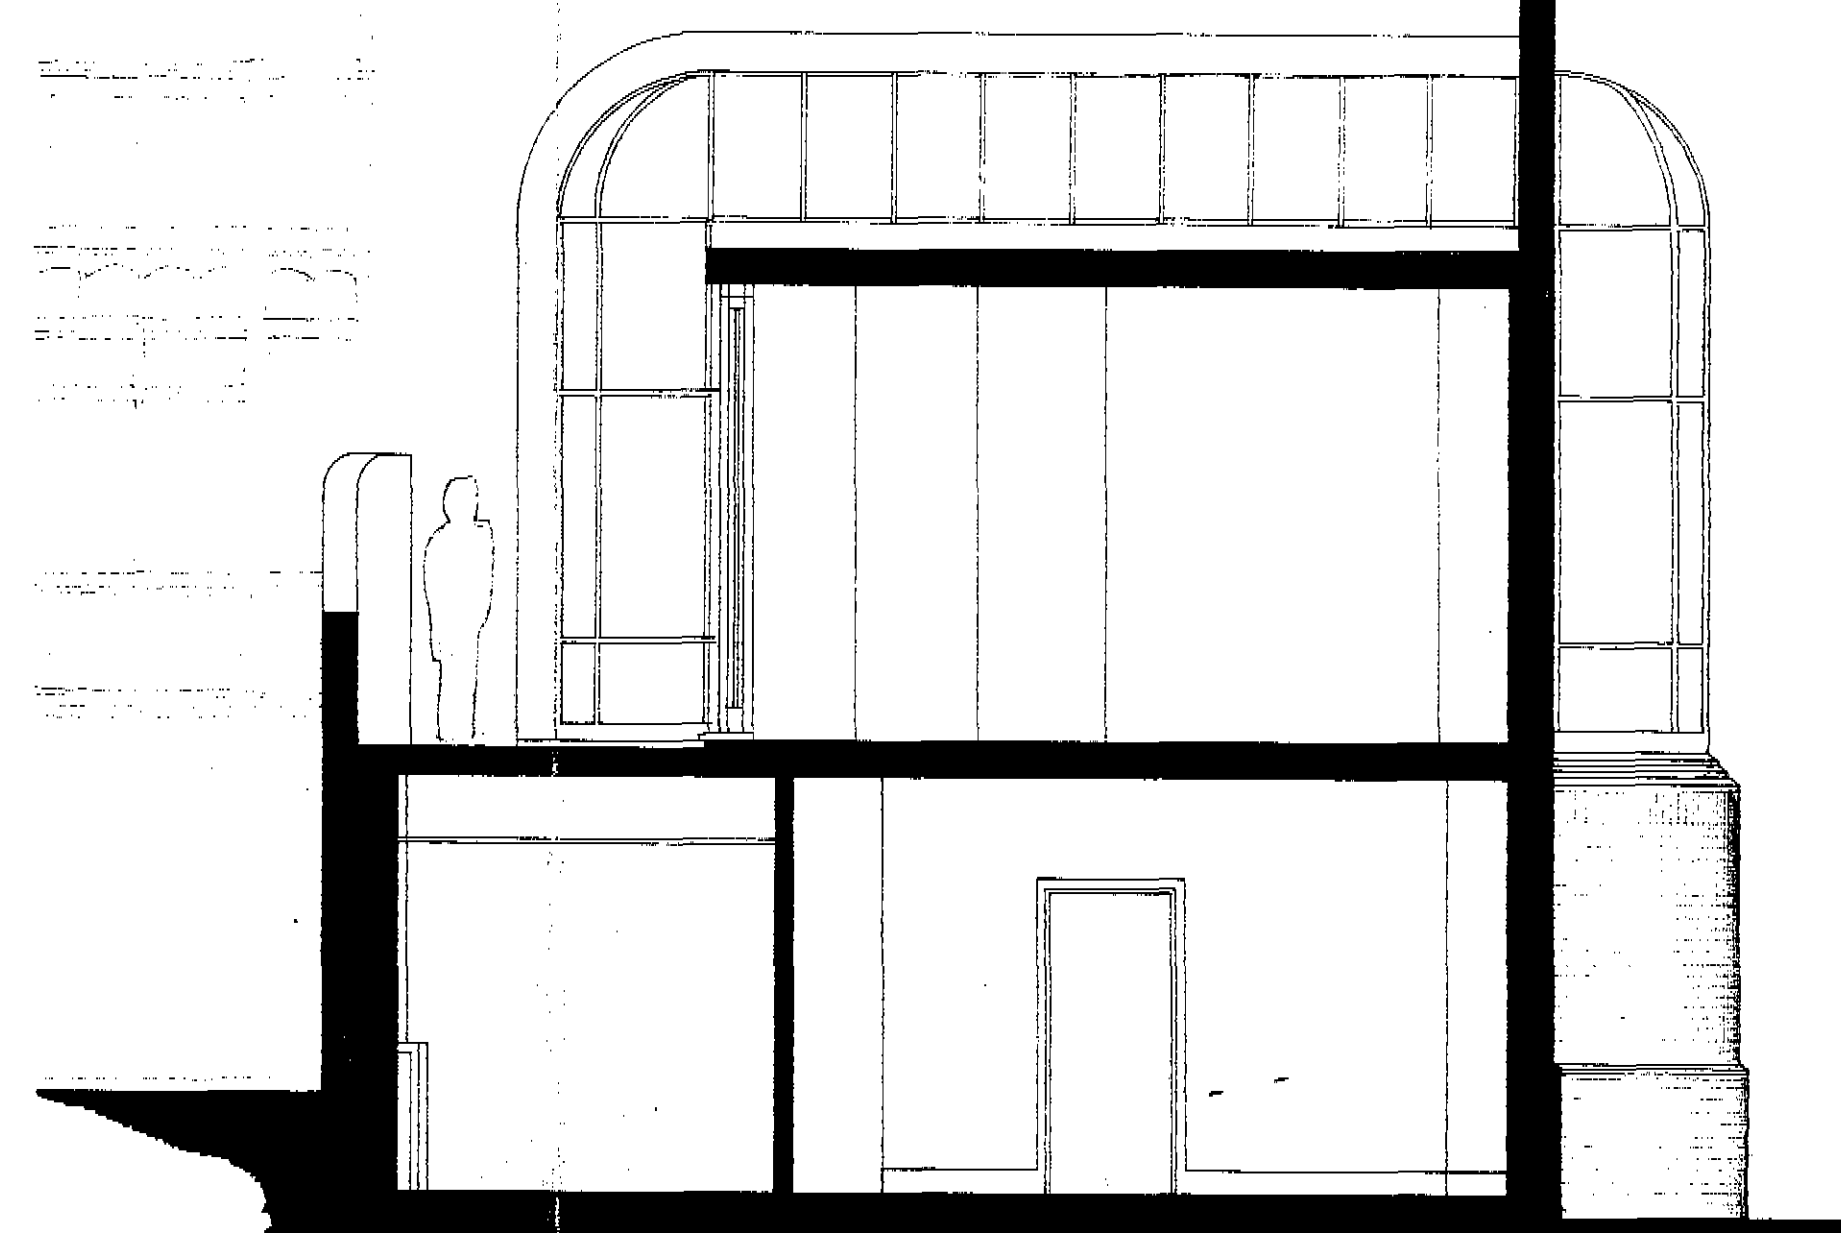
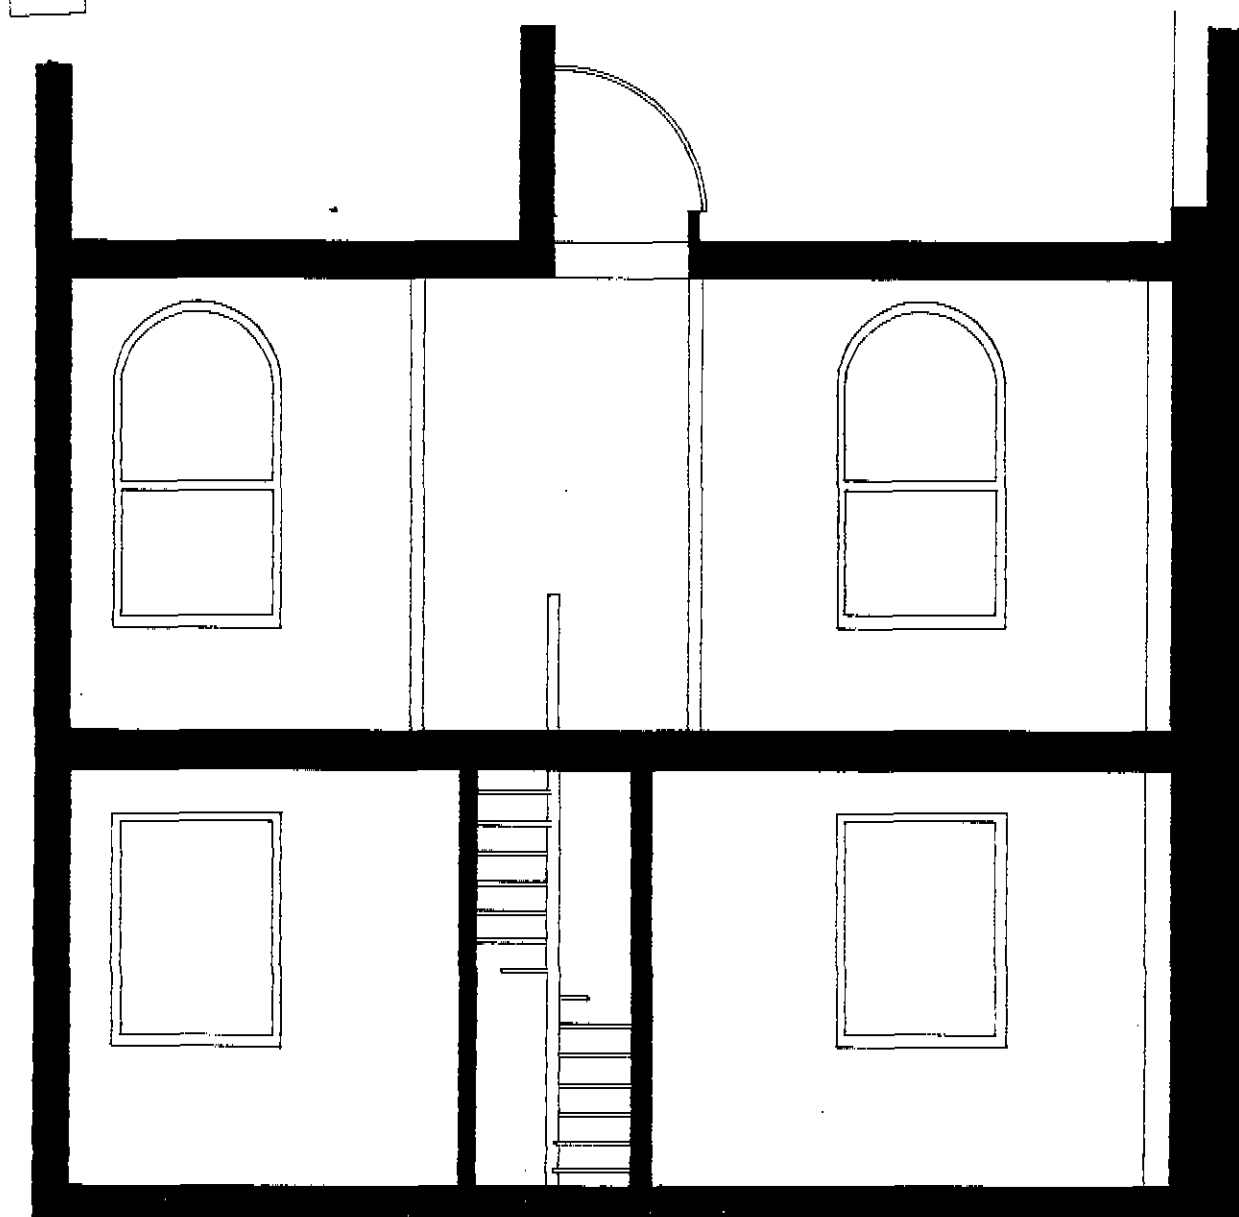
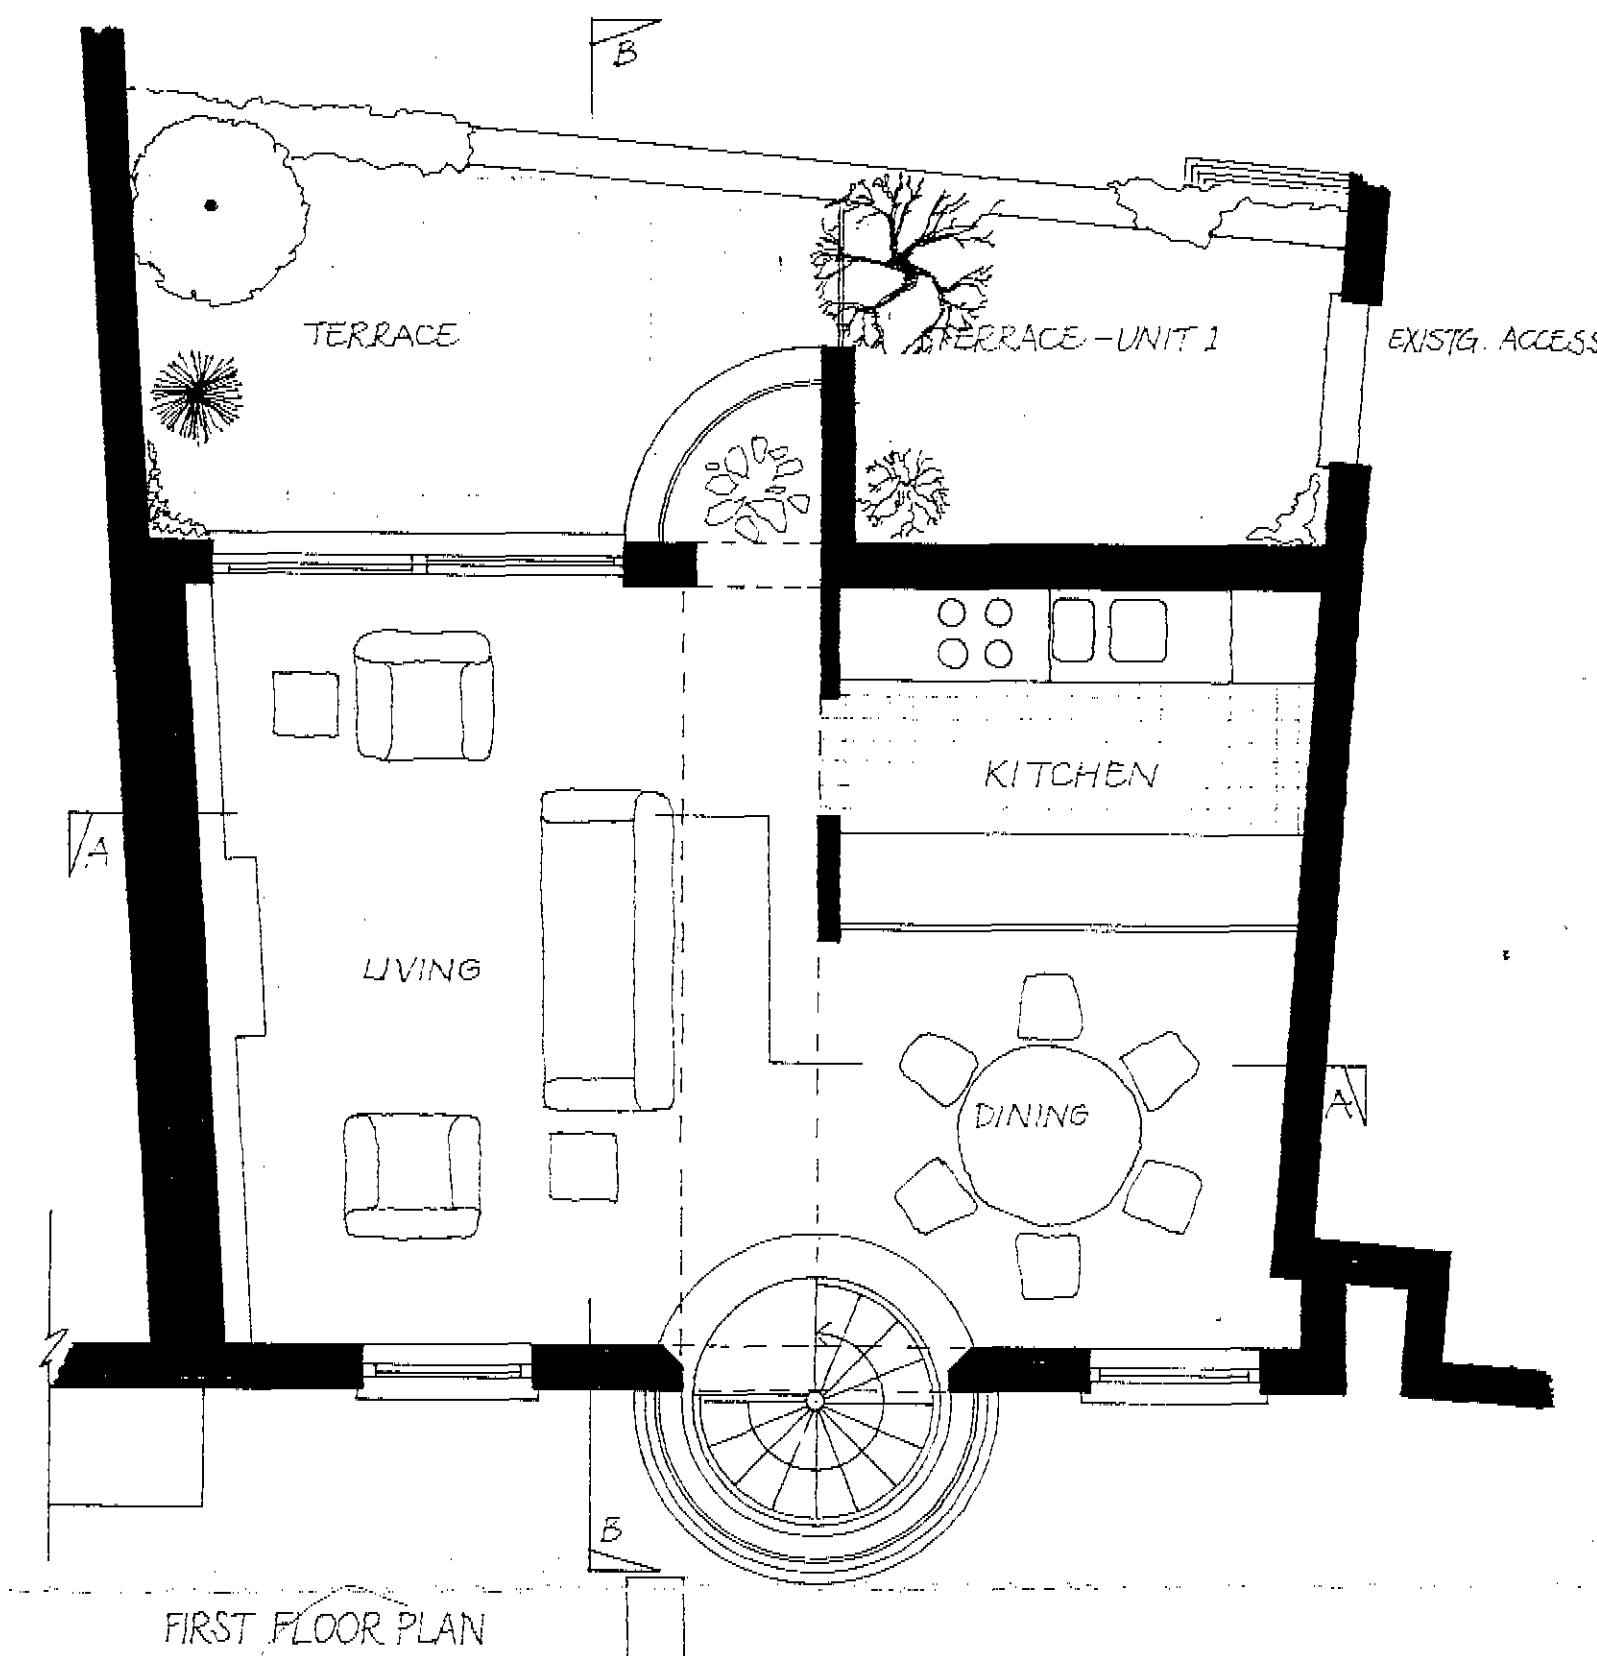


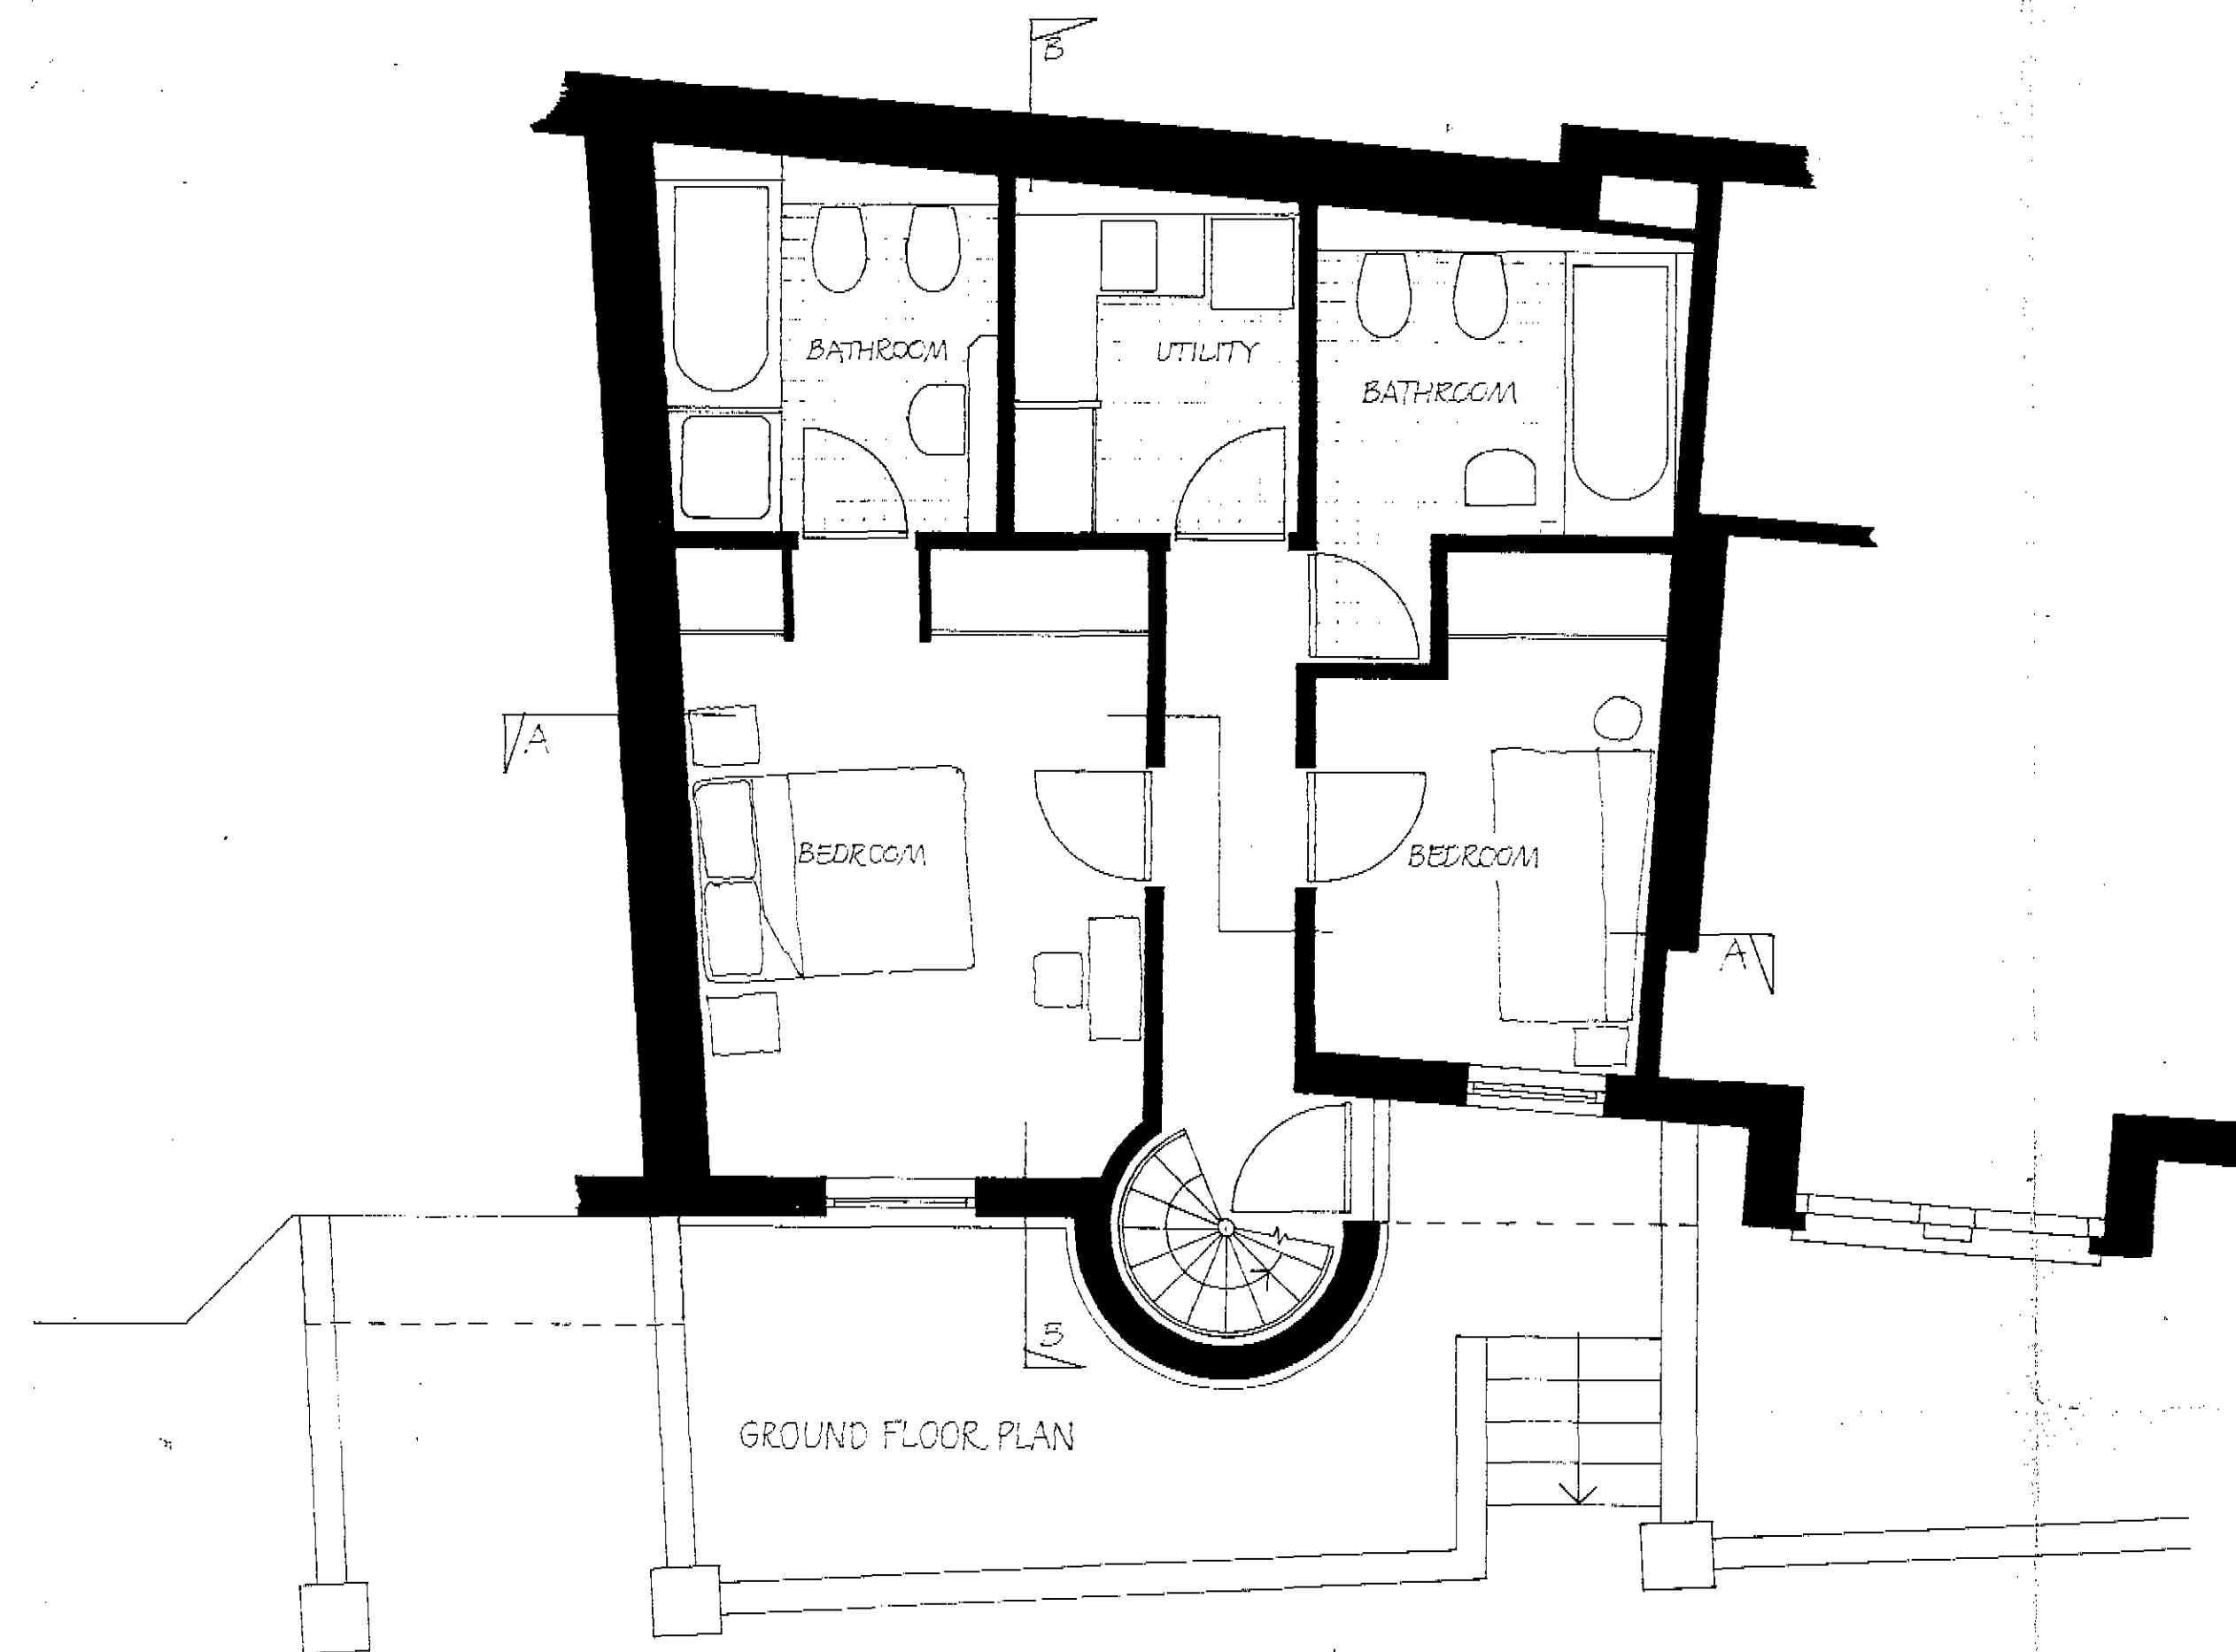

LONDON BOROUGH OF CAMDEN
TOWN AND COUNTRY PLANNING ACTS.
01 AUG 1984
PLANS ~~NOT APPROVED~~ APPROVED
ON BEHALF OF THE COUNCIL

TP 8401147

date revision

Client THE STUART CHILDREN TRUST

Job REBUILD 16A WILLOUGHBY ROAD
HAMPSTEAD LONDON NW3


Dwg. PLANS & SECTIONS

scale 1:50 date JUNE 1984


BENNETT & PENNINGTON
122 Torrington Avenue London NW5 2RY 01-267 4733

Dwg. no. KR:10


SCHEME B

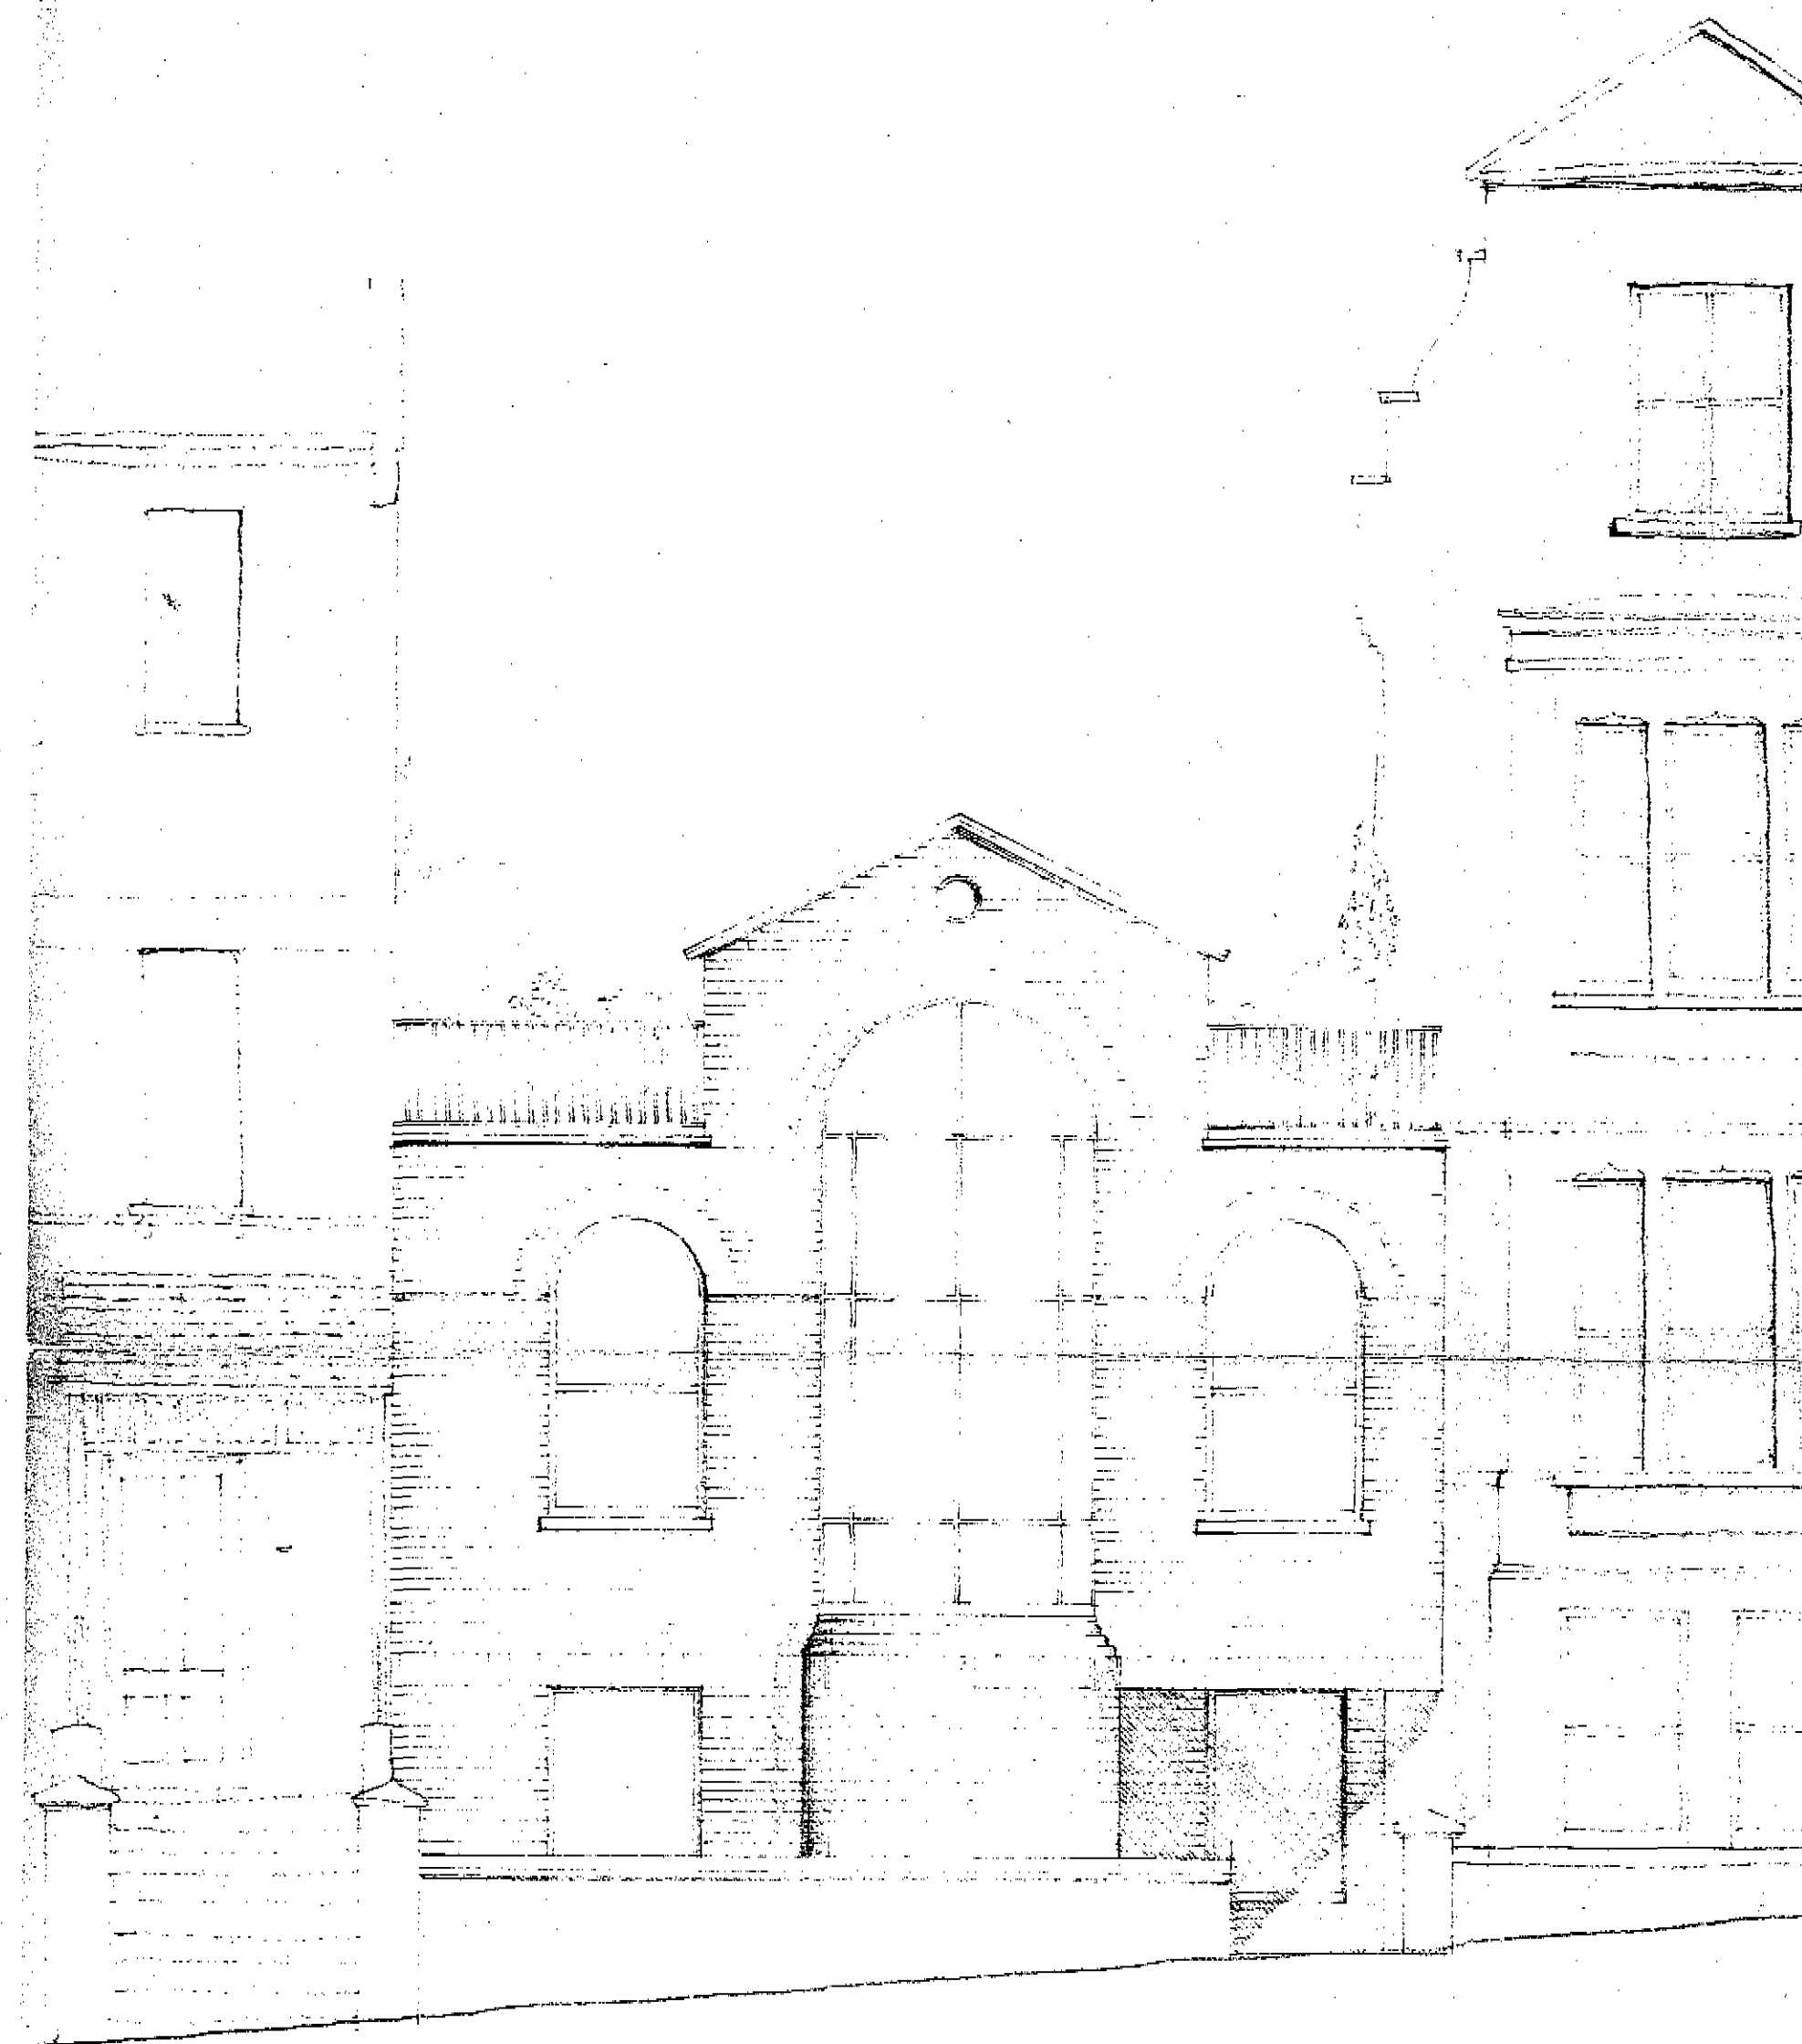

FRONT ELEVATION

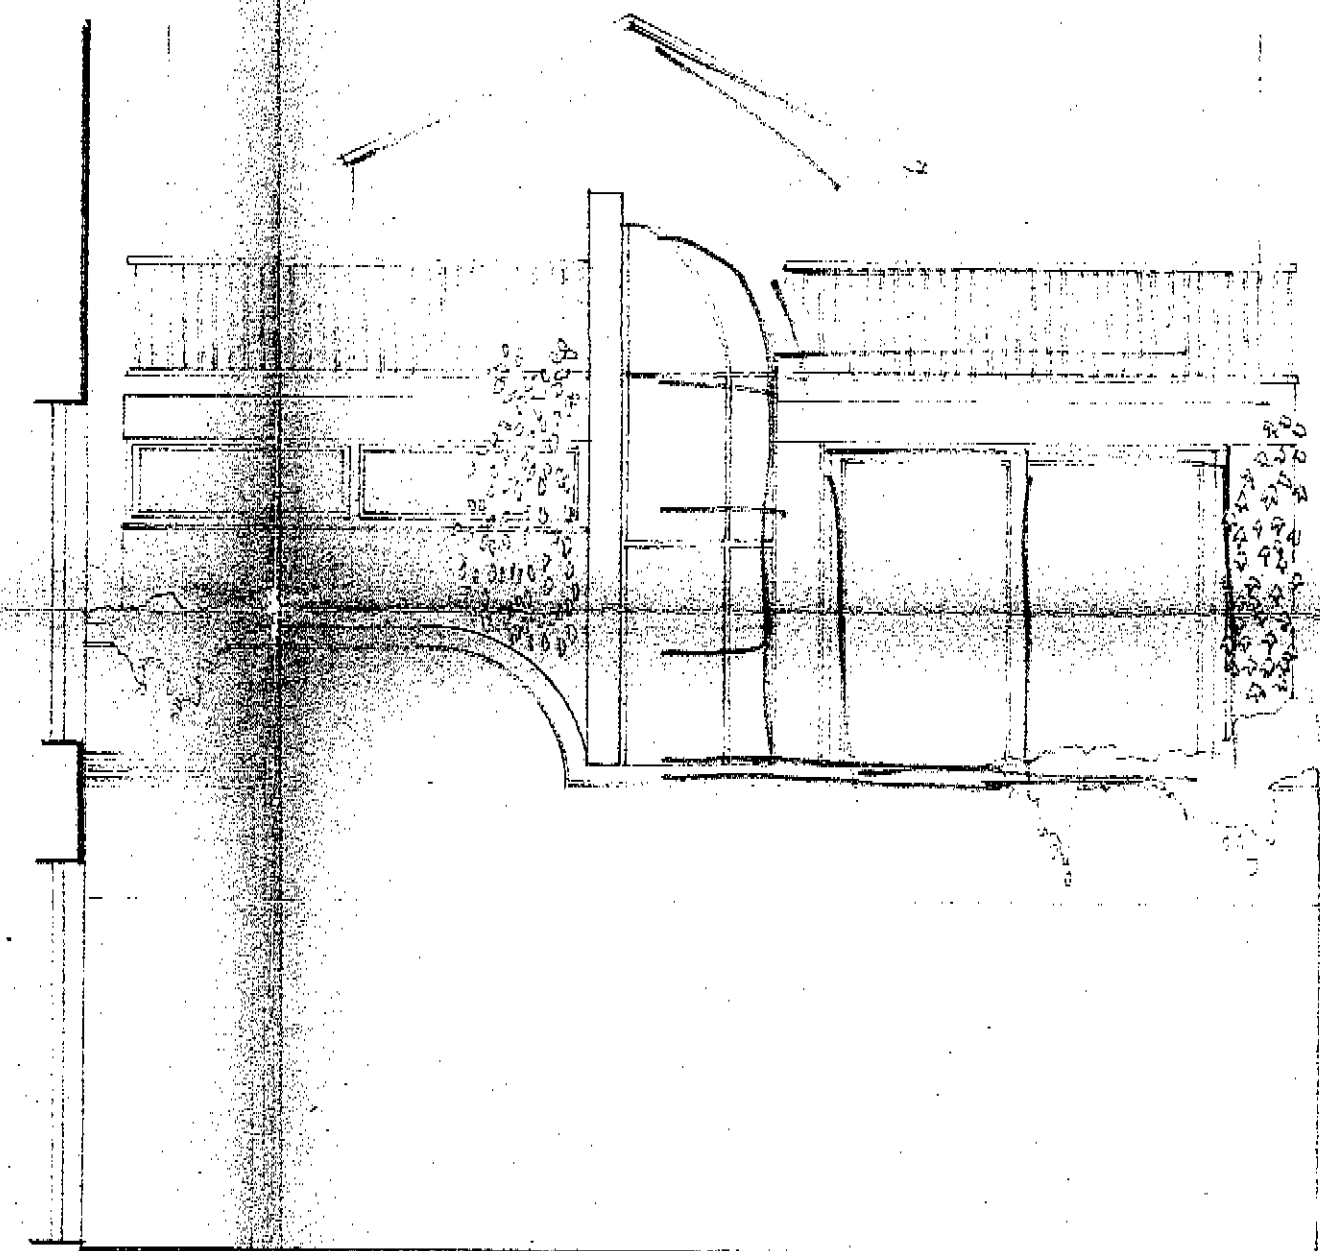

REAR ELEVATION

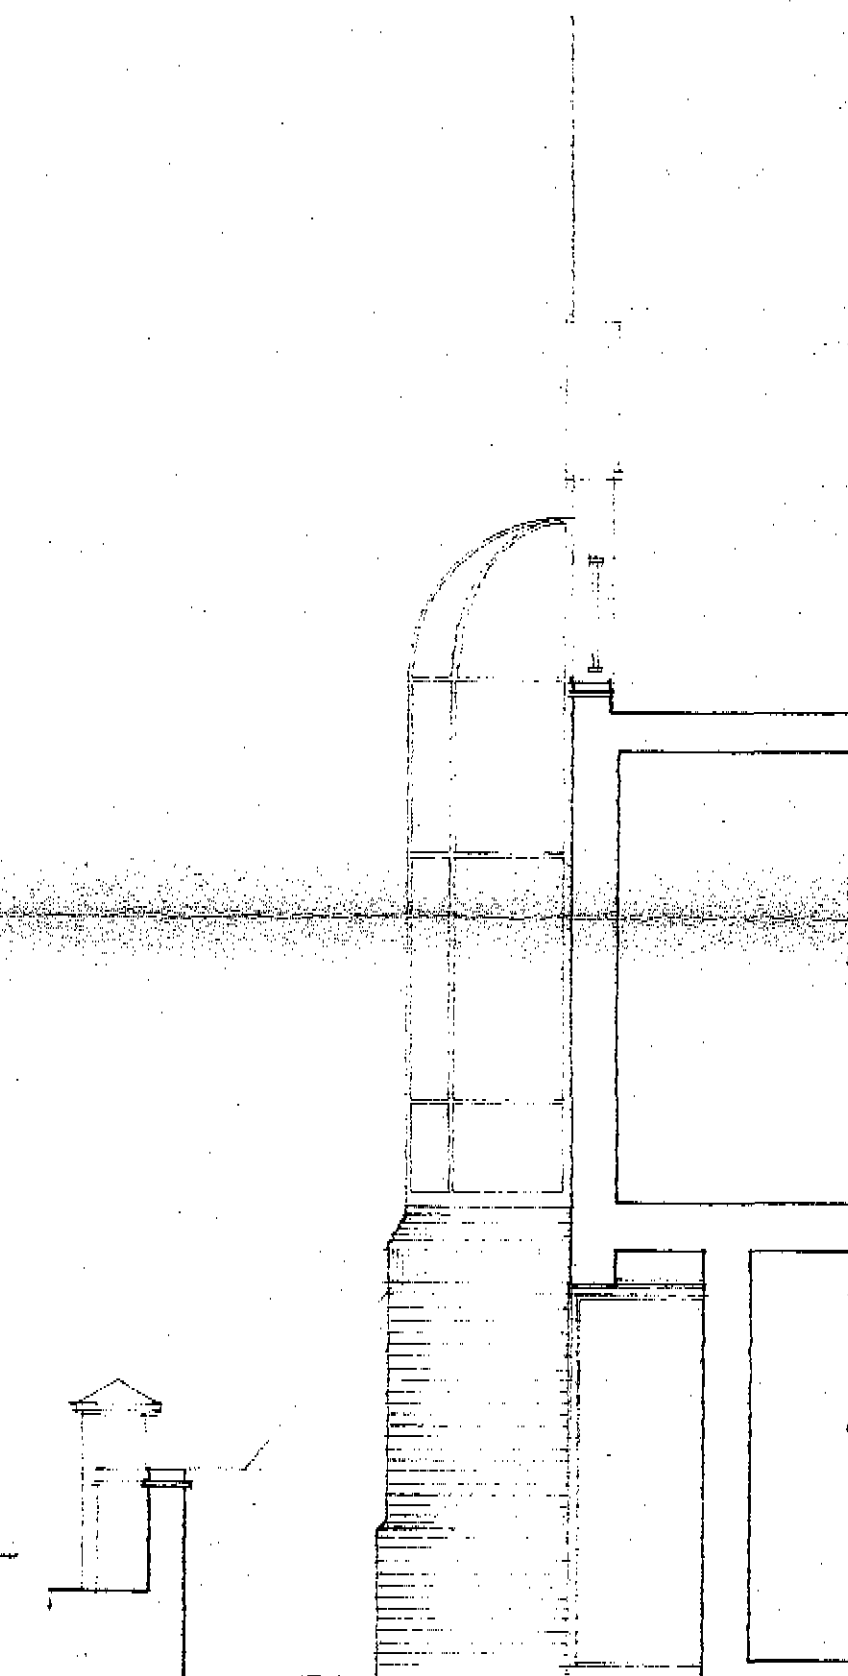

SECTION AT ENTRANCE

TP 8401147

date revision

Client THE STUART CHILDREN TRUST

Job REBUILD 16A WILLOUGHBY ROAD
HAMPSTEAD LONDON NW3

Dwg. FRONT & REAR ELEVATIONS

scale 1:50 date JUNE 1984

BENNETT & PENNINGTON
122 Torrington Avenue London NW5 2RY 01-267 4733

Dwg. no. KR:11

SCHEME B

LONDON BOROUGH OF CAMDEN
TOWN AND COUNTRY PLANNING ACTS
01 AUG 1984
APPROVED
PLANS NOT APPROVED
ON BEHALF OF THE COUNCIL



LOOKING NORTH-WEST
UP KEMPLAY ROAD

LONDON BOROUGH OF CAMDEN
TOWN AND COUNTRY PLANNING ACTS
01 AUG 1984
PLANS ~~NOT APPROVED~~ APPROVED
ON BEHALF OF THE COUNCIL

TP 8401147

date revision

Client THE STUART CHILDREN TRUST

Job CONVERSION 16/16A WILLOUGHBY ROAD
HAMPSTEAD LONDON NW3

Dwg. PERSPECTIVE SKETCH: REBUILD 16A


scale — date FEBRUARY 1984

BENNETT & PENNINGTON
122 Torrington Avenue London NW5 2BY 01-267 4733

Dwg. no.

KR:12

SCHEME B

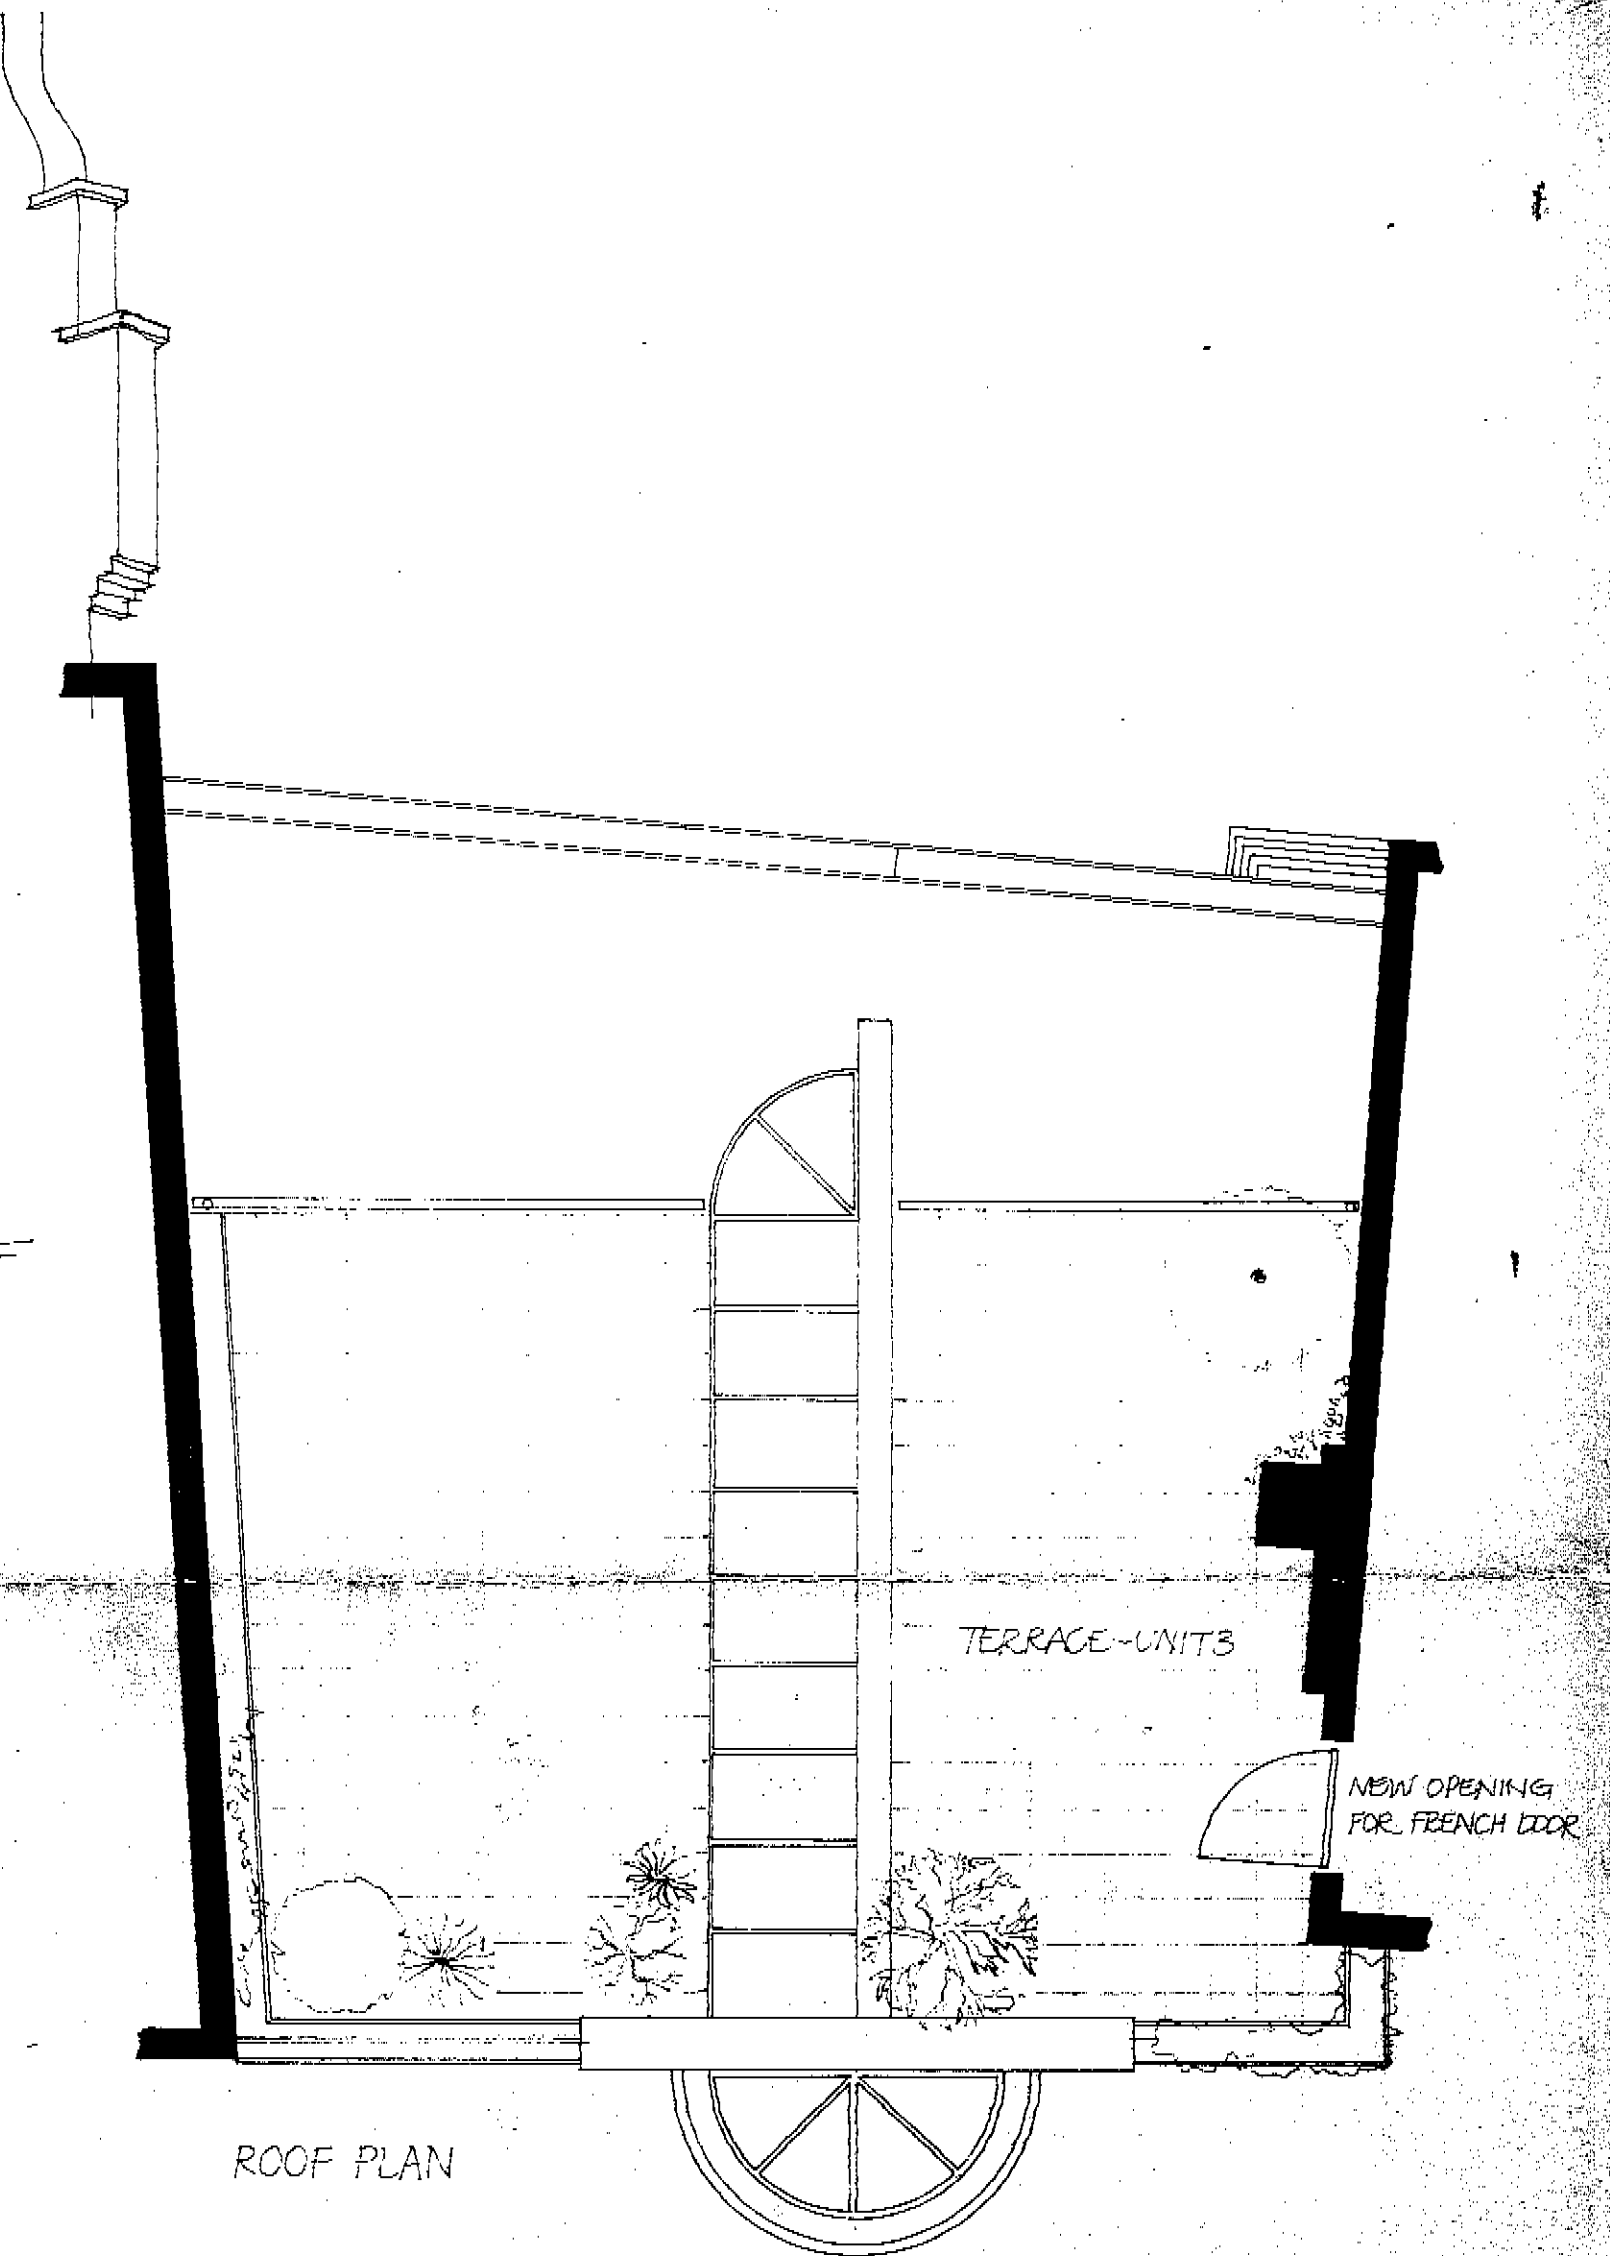

LONDON BOROUGH OF CAMDEN
TOWN AND COUNTRY PLANNING ACTS
01 AUG 1984
PLANS ~~NOT~~ APPROVED
ON BEHALF OF THE COUNCIL

TP 840-1147
date revision
Client THE STUART CHILDREN TRUST
Job REBUILD - 16A WILLOWHAY ROAD
HAMPS TEAD LONDON NW13
Dwg. PERSPECTIVE SKETCH
scale 1/50 date JUNE 1984
BENNETT & PENNINGTON
122 Torrington Avenue London NW3 2RY 01-237 1723
Dwg. no. KR-13
SCHEME B