



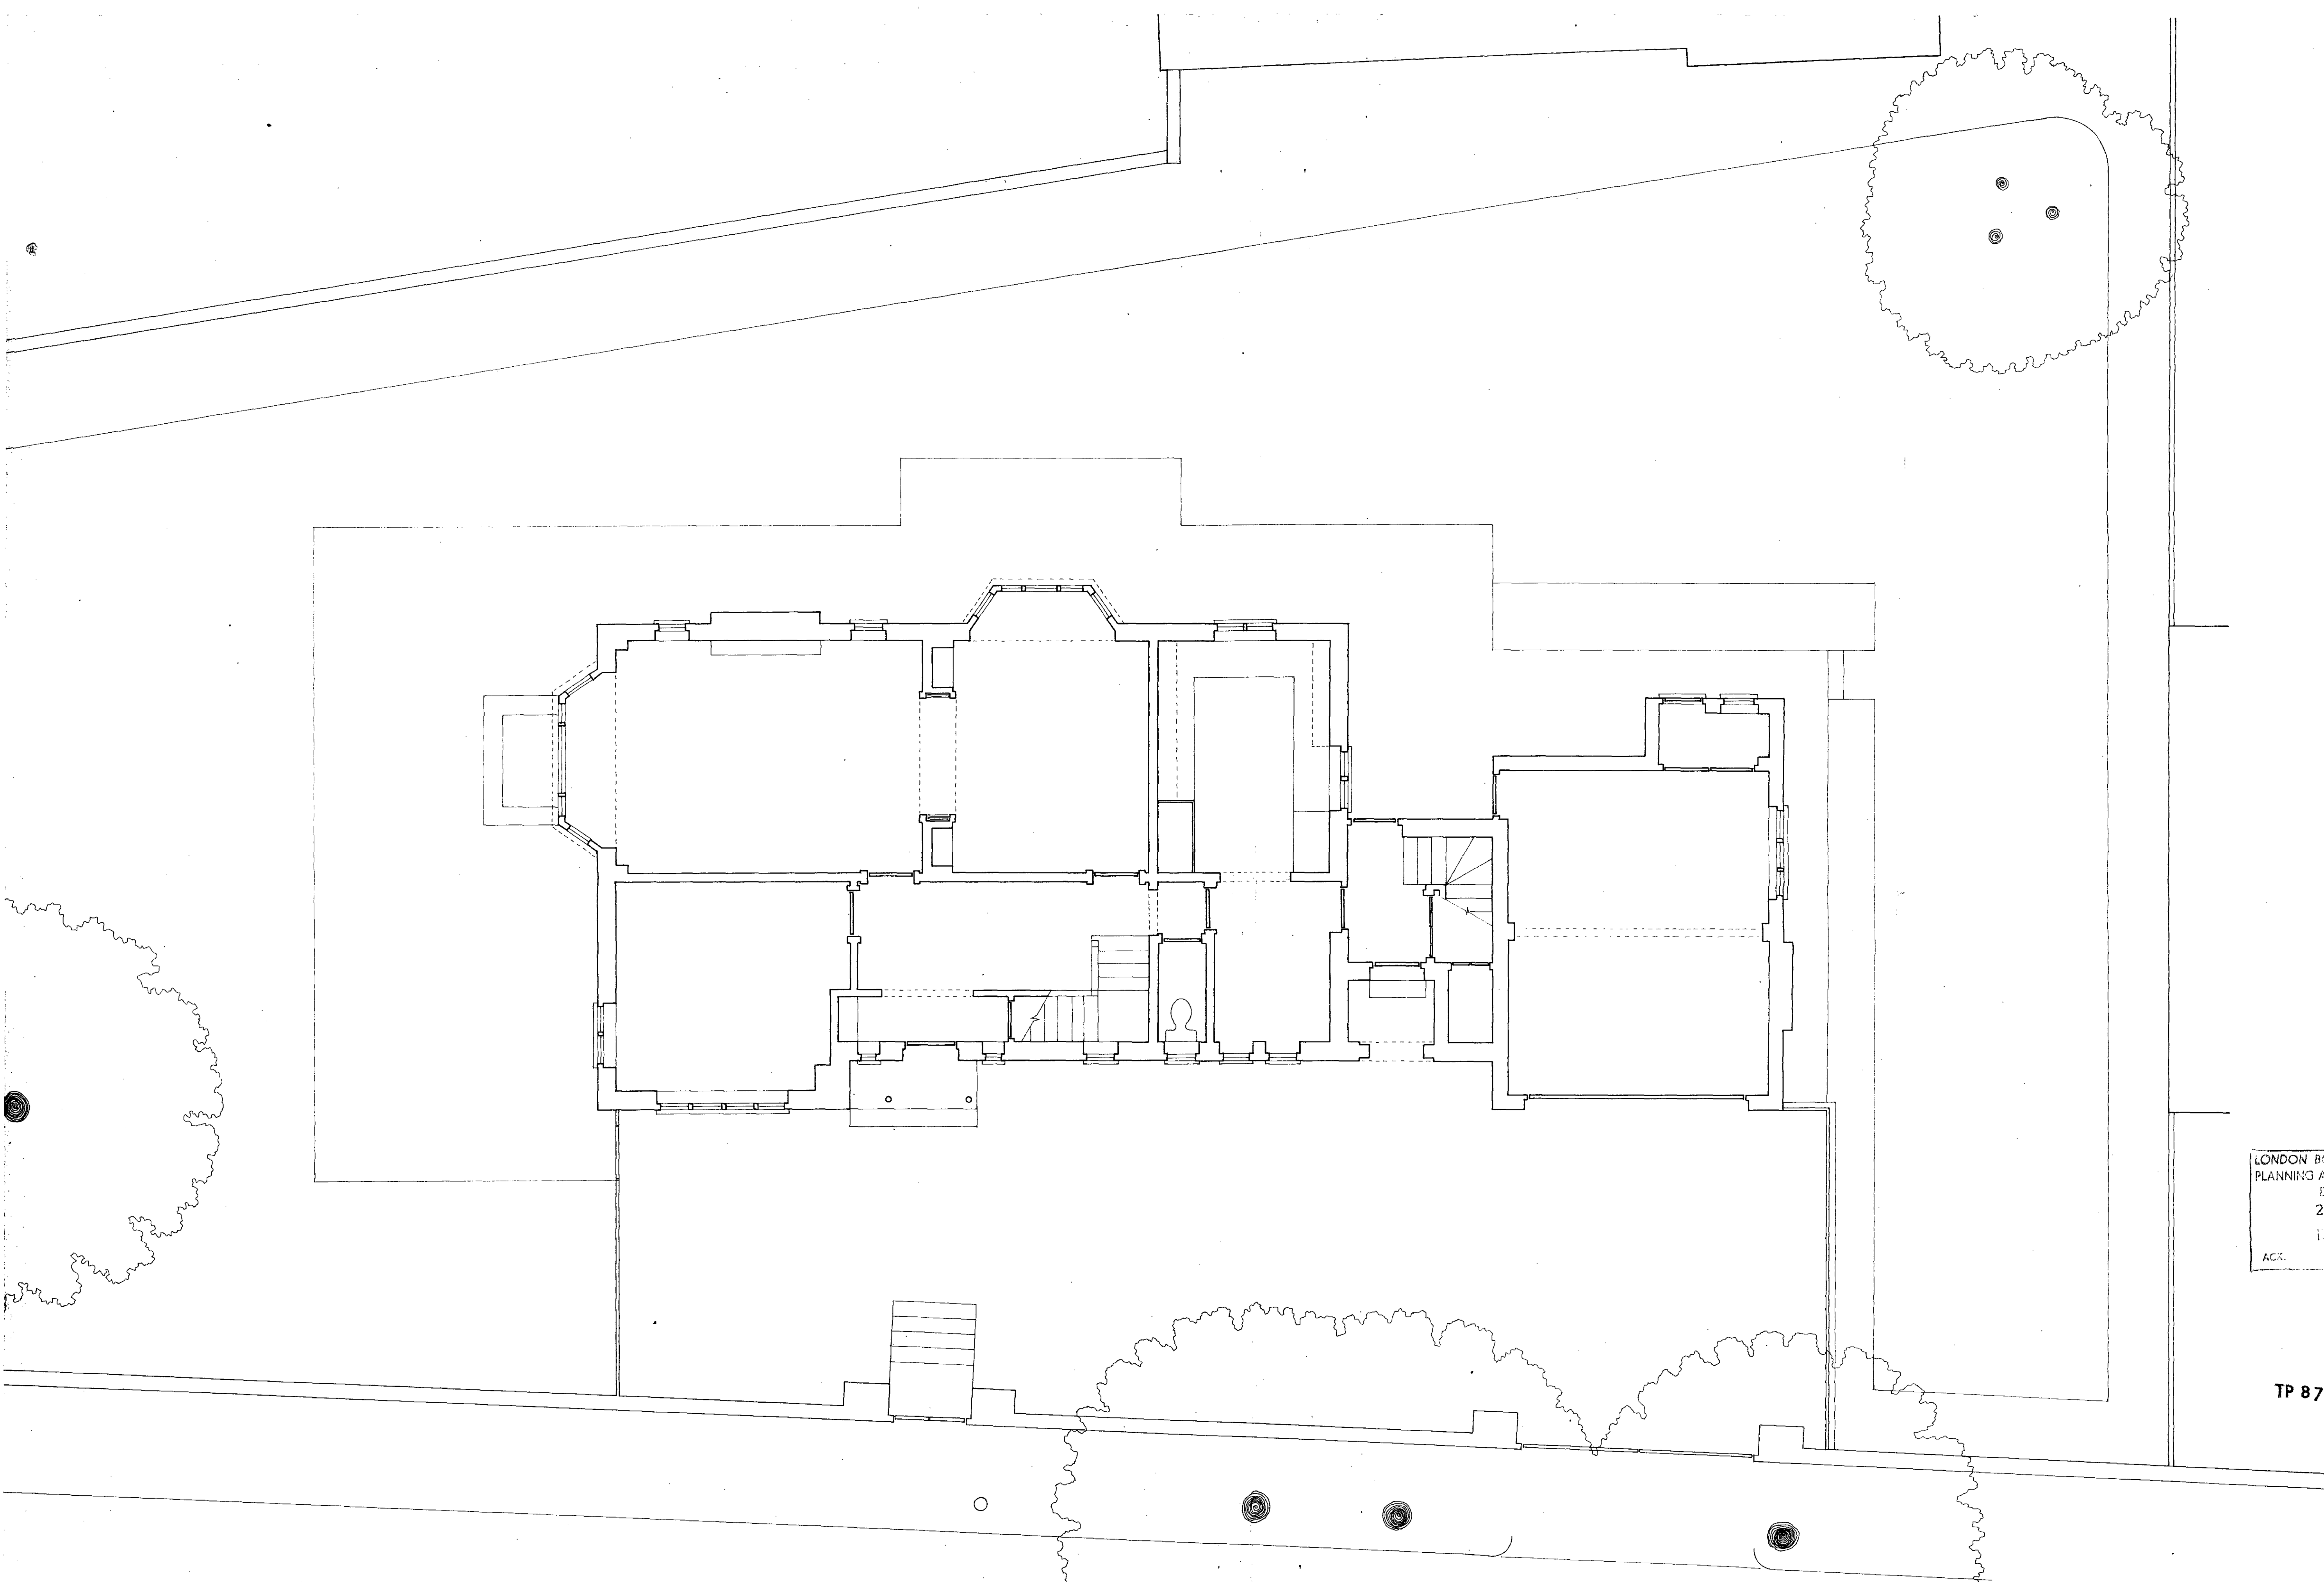

LONDON BOROUGH OF CAMBELL
PLANNING AND CONSERVATION
DEPARTMENT
29 FEB 1988
ACK. 17.1.88

TP 8703232 R1

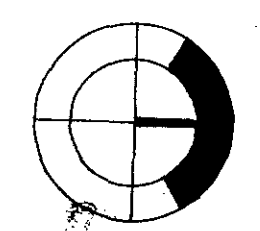

0 5 10 20 30 m.

0 5 10 20 30 ft.

REVISION a 26-2-88 ADDING LISTED BUILDING GARDEN WALL ADDED

513.1a

PETER BELL AND PARTNERS ARCHITECTS
78 ALBERT STREET LONDON NW1 7NR 01 387 8483
59 FROGNALNW3
GROUND FLOOR PLAN EXISTING
SCALE 1:50 26 OCT 1987



WEST ELEVATION



SOUTH ELEVATION

LONDON BOROUGH OF HAVEN
PLANNING AND BUILDING
20 FEB 1988
ACK.

TP 8703232 R1

REVISION a 26.2.88 ADDING LISTED BUILDING GARDEN WALL ADDED

513.2a


PETER BELL AND PARTNERS ARCHITECTS
78 ALBERT STREET LONDON NW1 7NR 01 387 8483

59 FROGNAL NW3

WEST AND SOUTH ELEVATIONS EXISTING


SCALE 1 : 50

30 OCT 1987

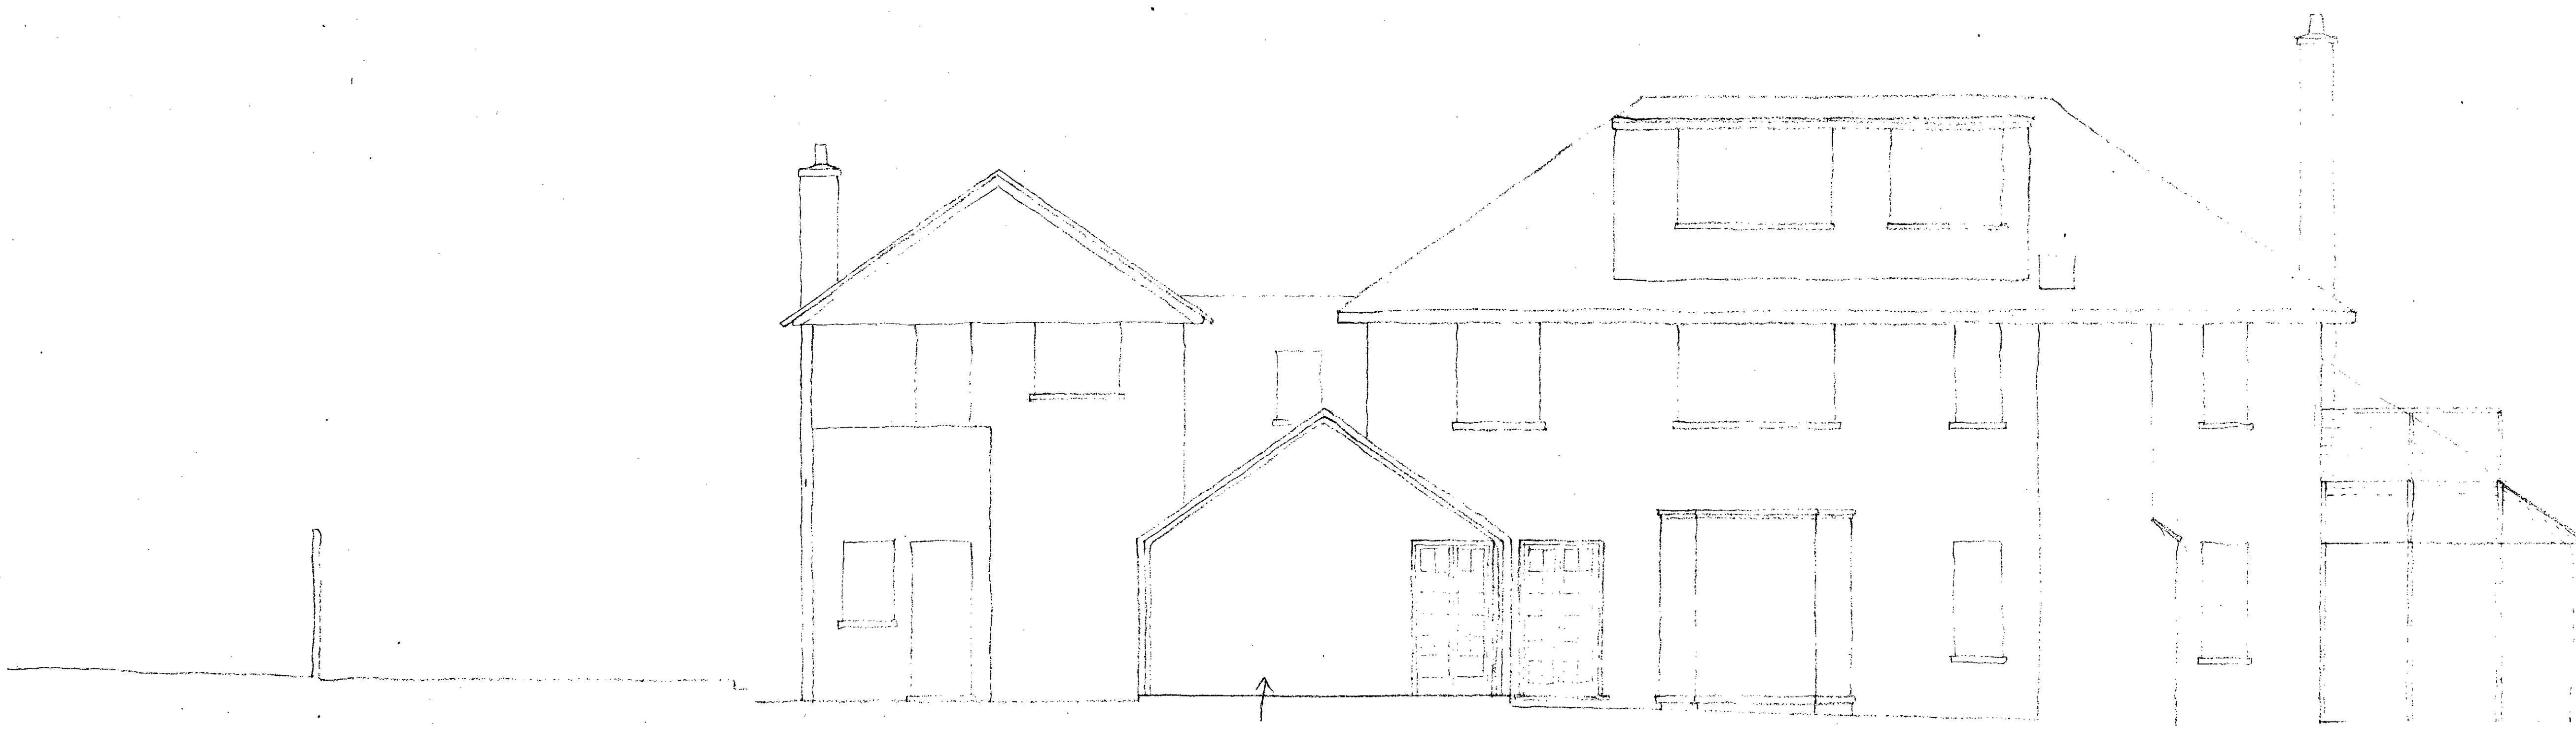

14.66
 $\times 5.85$
 $85.761 m^3$

$5.6 \times$
 1.2
 1.72
 $\times 3$
 $8.64 m^3$

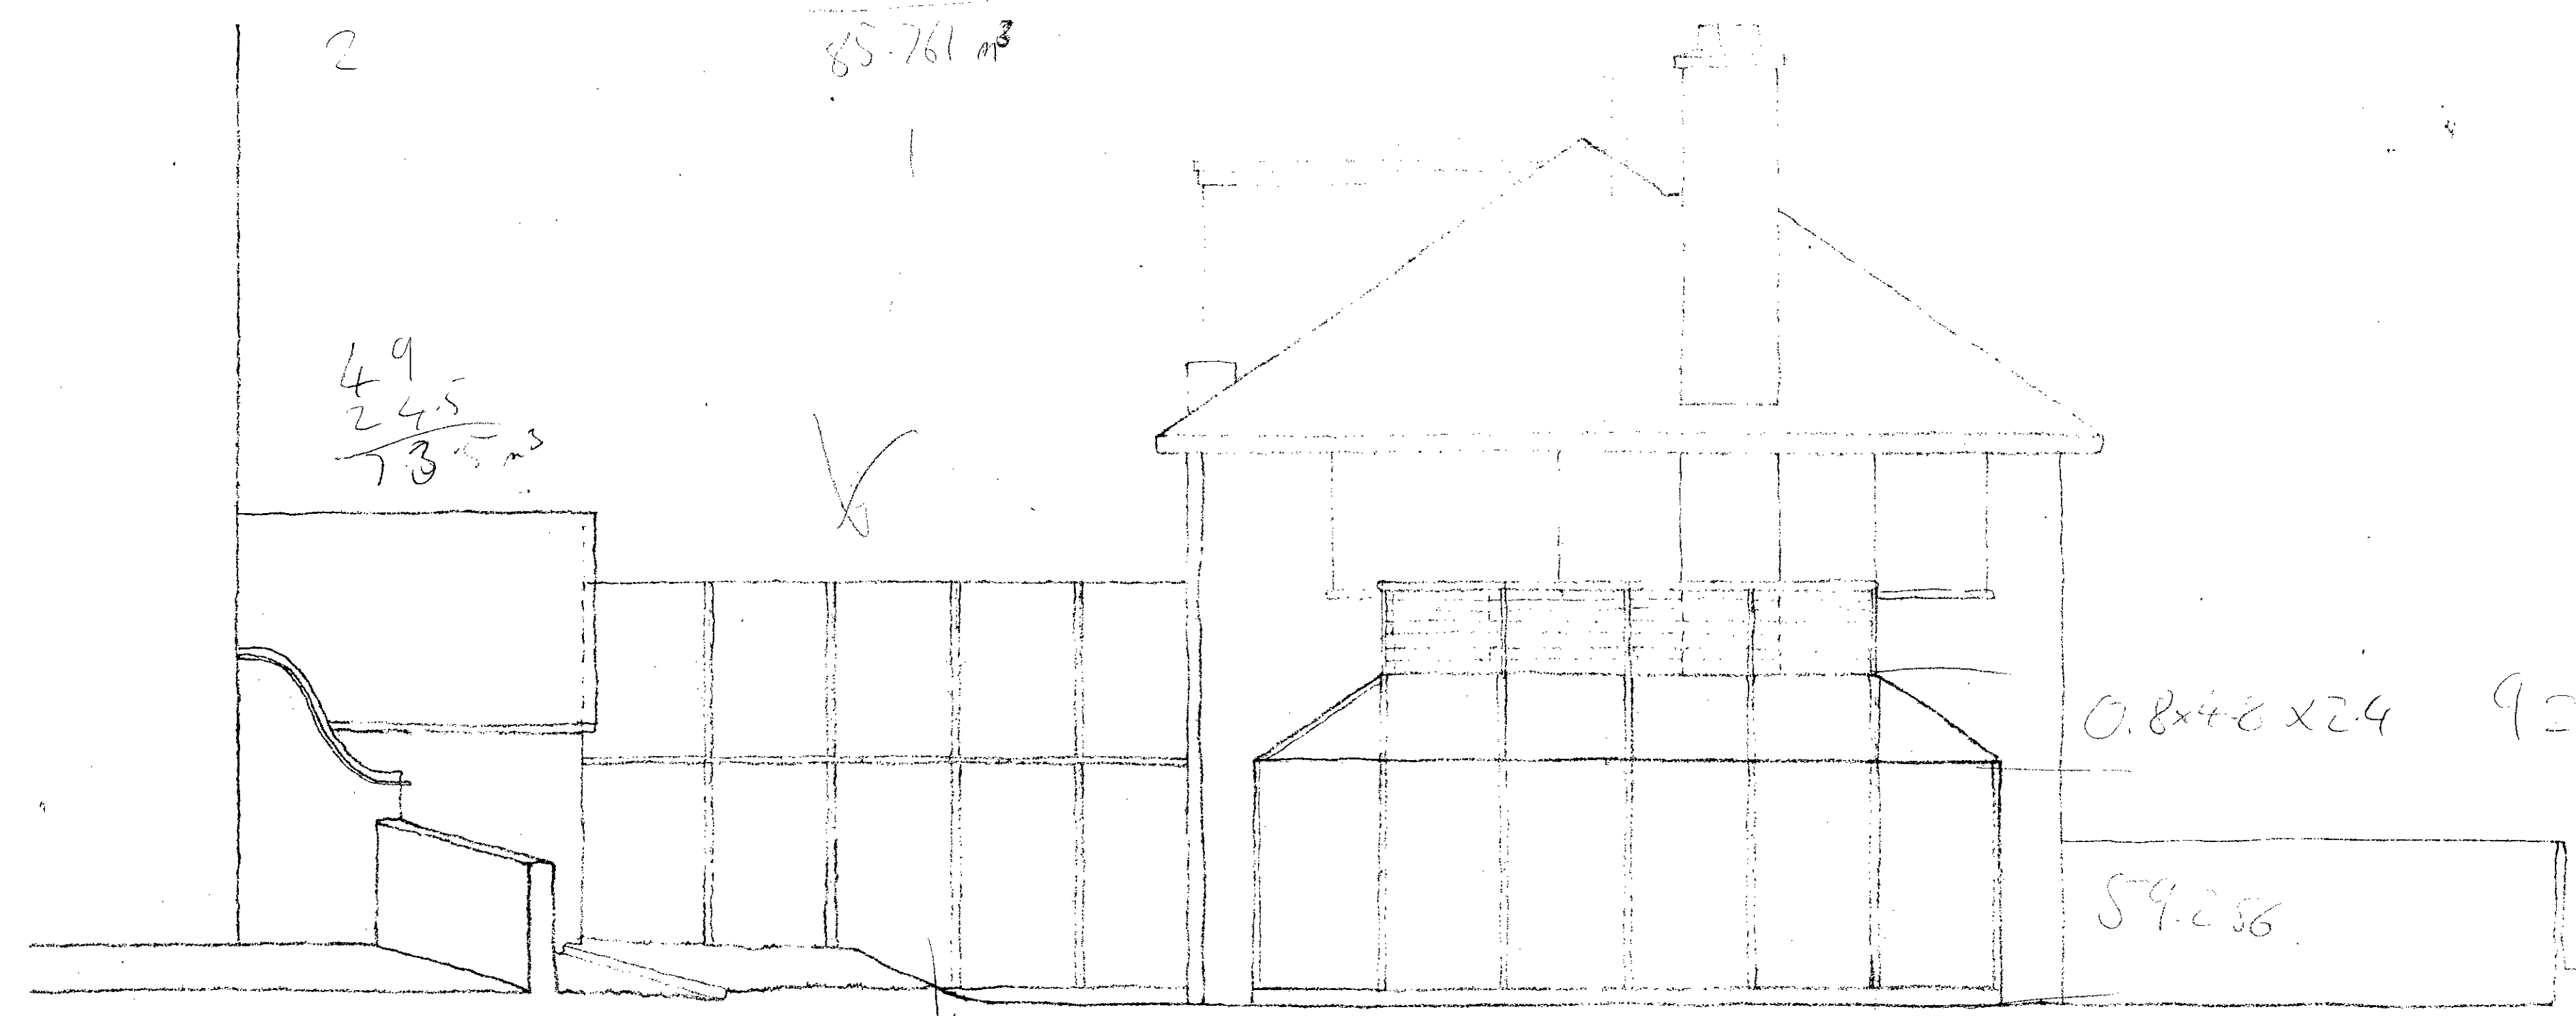

49
 24.5
 $73.5 m^3$

$0.8 \times 4.8 \times 2.4 = 9.216 m^3 + 8.64$

59.256

$\downarrow$
 $TOT = 159 m^3$

$\downarrow$
 $TOT = 77 m^3$

LONDON BOROUGH OF CAMELTON
 PLANNING AND COMMUNITY SERVICES
 DEPARTMENT
 20 FEBRUARY 1988
 RECEIVED
 ACK.


TP 8703232 R1

	REVISION B 25/2/88 HISTORIC BUILDING 3 CARNEL WALL ADDED	513.2B	GUYER HILL AND PARTNERS ARCHITECTS 18 ALBERT ST. LONDON NW1 7NP 01 38784 83
			50 FROGNAL NW3
			WEST AND SOUTH ELEVATIONS PROPOSED A
			SCALE 1:50 7 NOV 87

246.9 m²

24.5 m²

29.76 m²

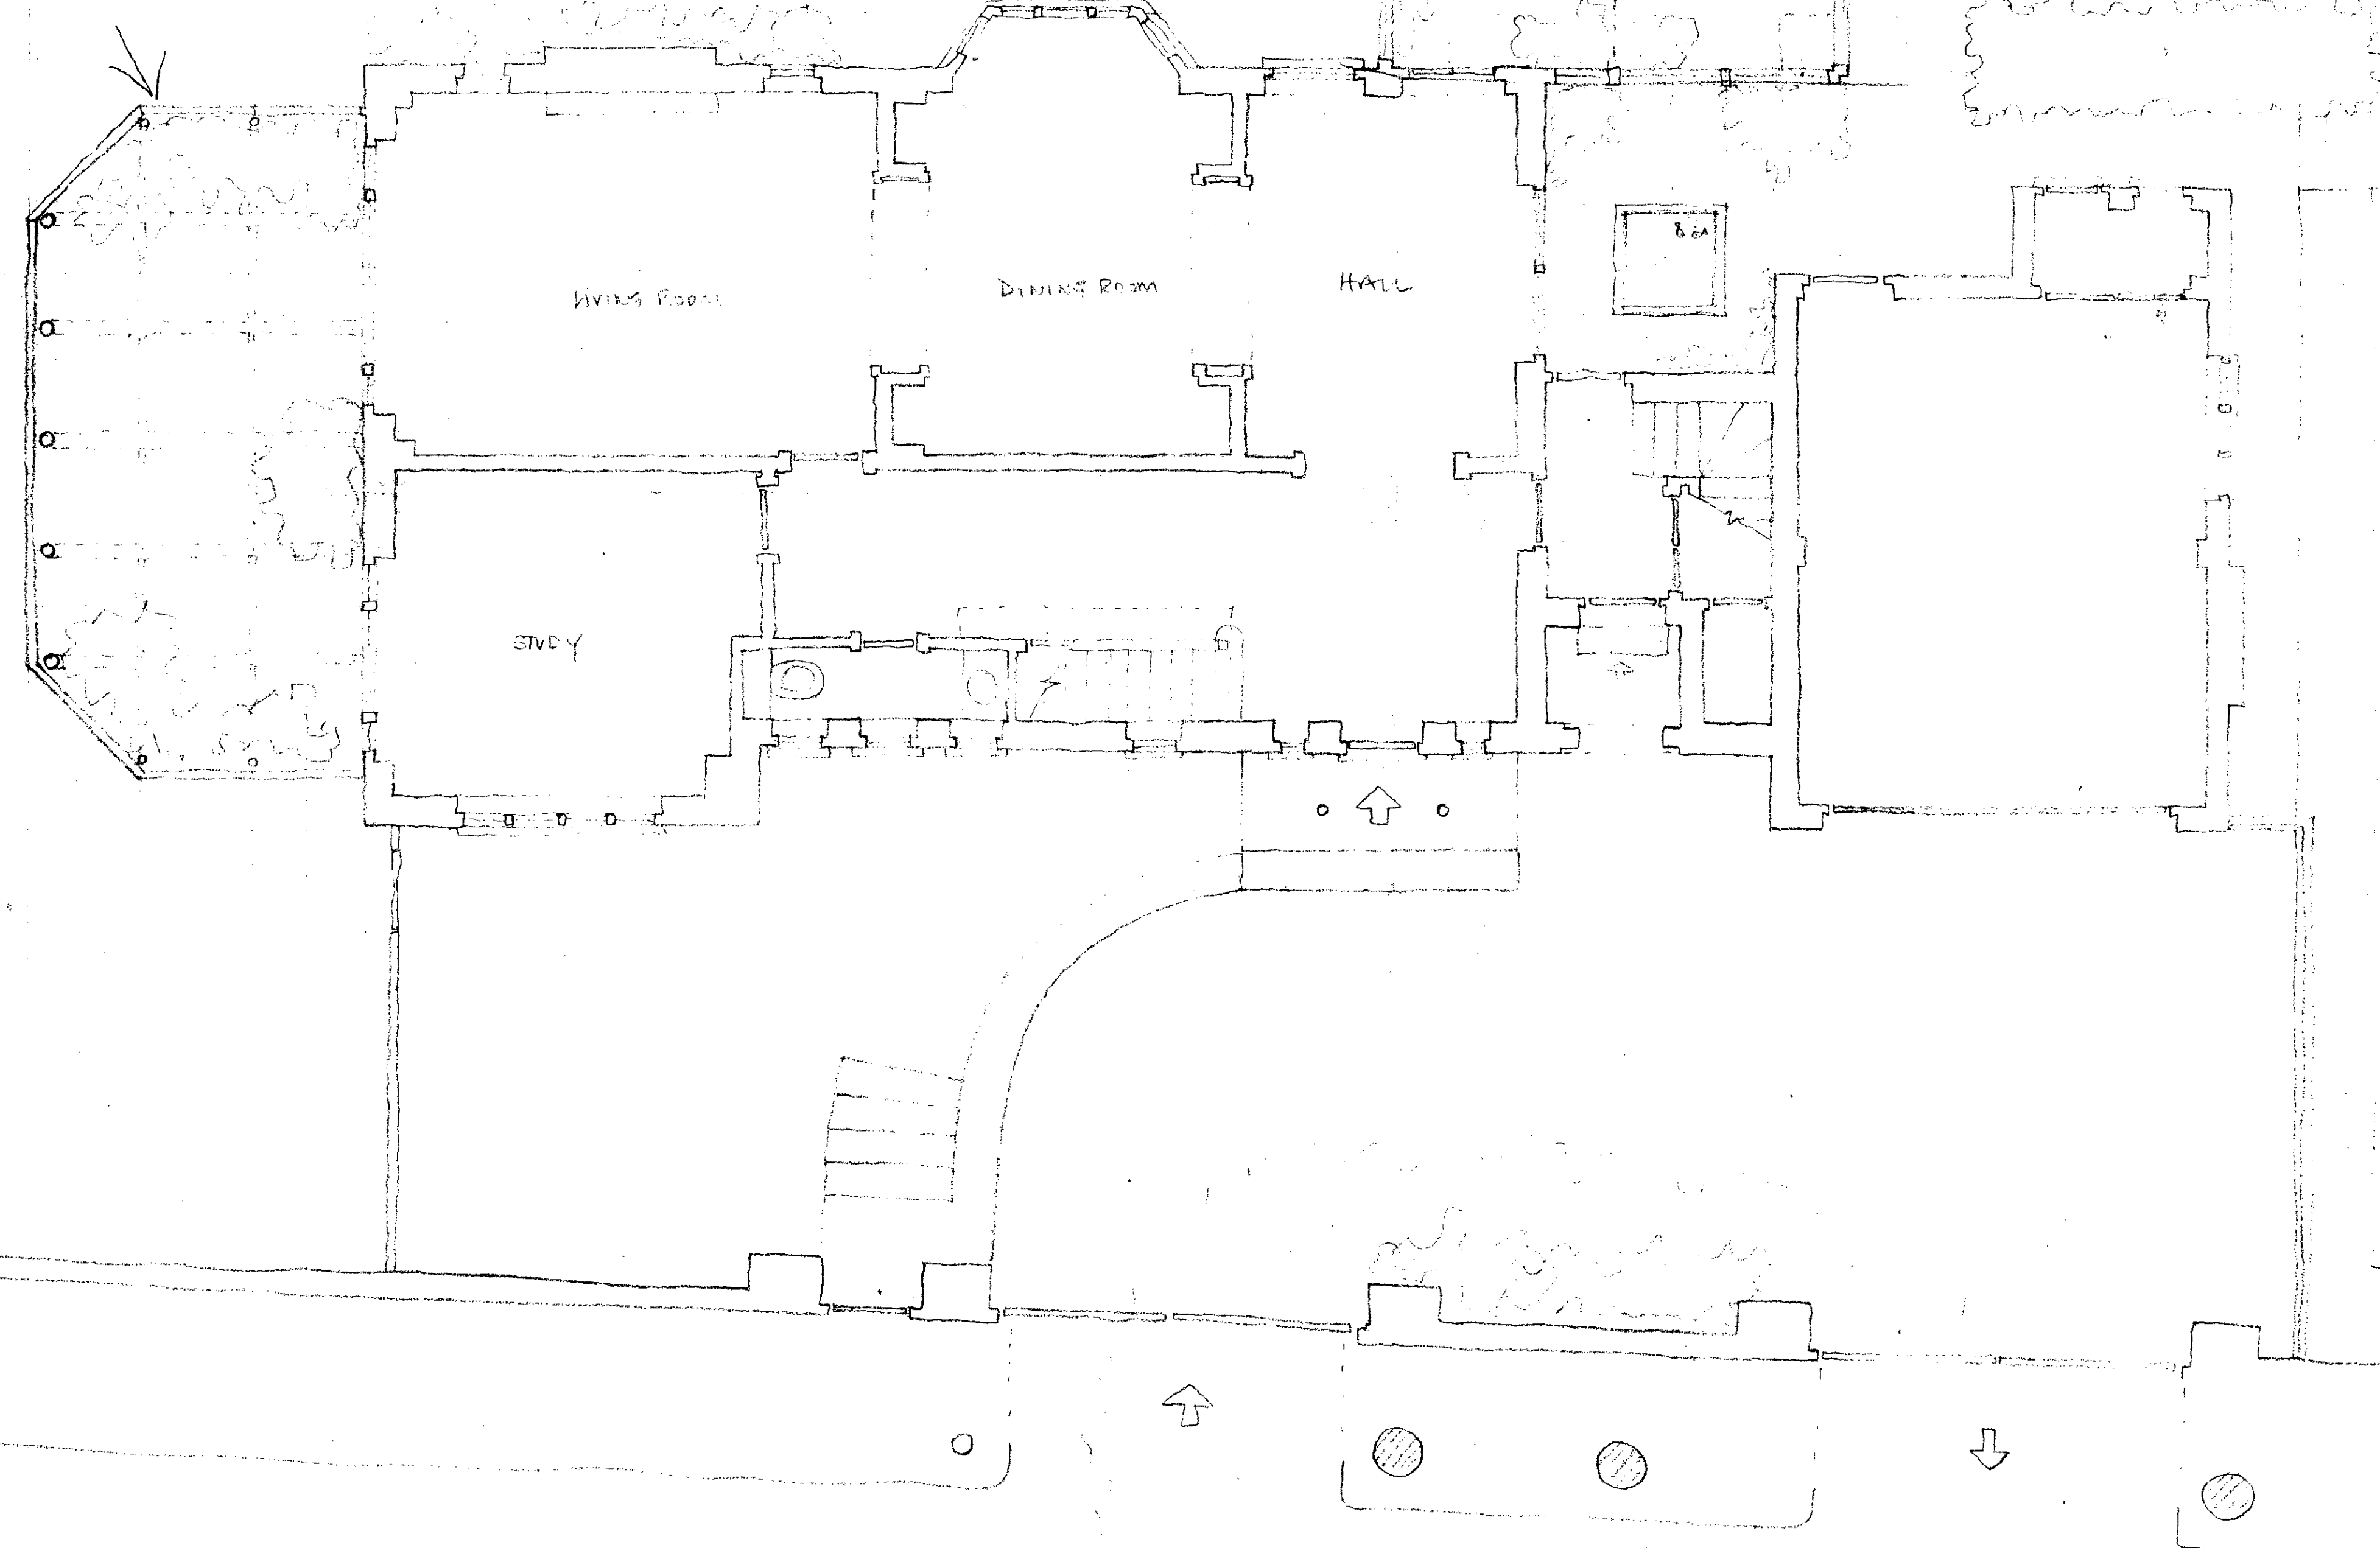

LONDON BOROUGH OF CAMDEN
PLANNING AND COMMUNICATIONS
DEPARTMENT
29 FEB 1988 (11.11)
RECEIVED
ACK. MR. T.

TP 8703232 R1

REVISION A 25/2/88 HISTORIC BUILDING GARDEN WALL ADDED

513521A

POKER BELL AND PARTNERS ARCHITECTS
78 ALBERT ST. LONDON NW1 7NR 01 36734 89
50 PROGNOSTIC NW3
GROUND FLOOR PLAN PROPOSAL A
Scale 1:50 7 Nov 87