

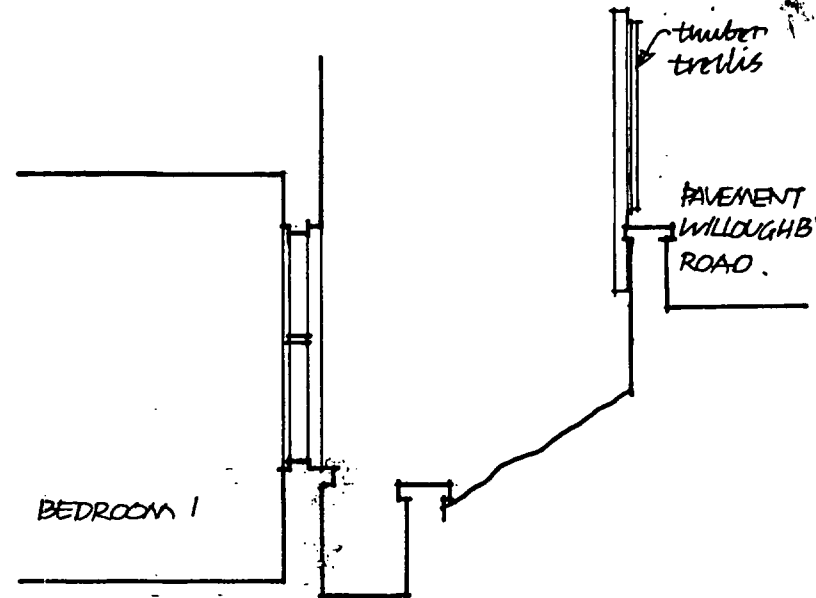


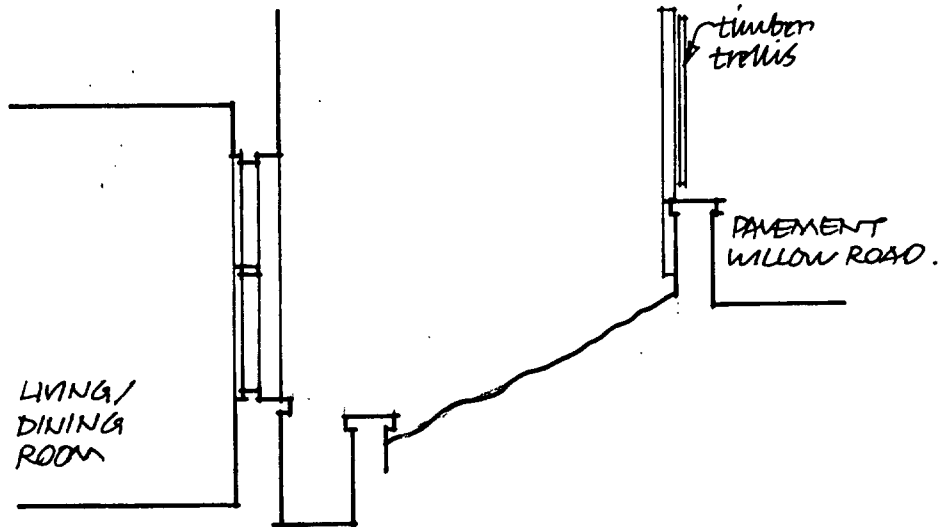

DoPC Mr. Jordan.

work ref PL/8500135
case file E7/13/33

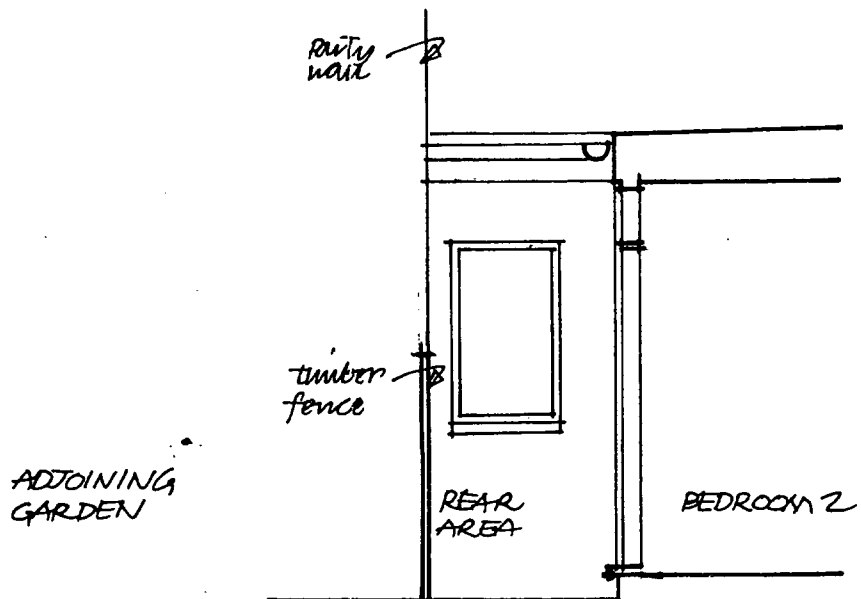


TP 8500135

WORK AT 32 WILLOW ROAD NW3
FOR MR & MRS CSAKY

SECTIONS THROUGH BASEMENT
WINDOWS

SCALE 1/4" = 1'0"
DRG. NO. 5

FEB 85

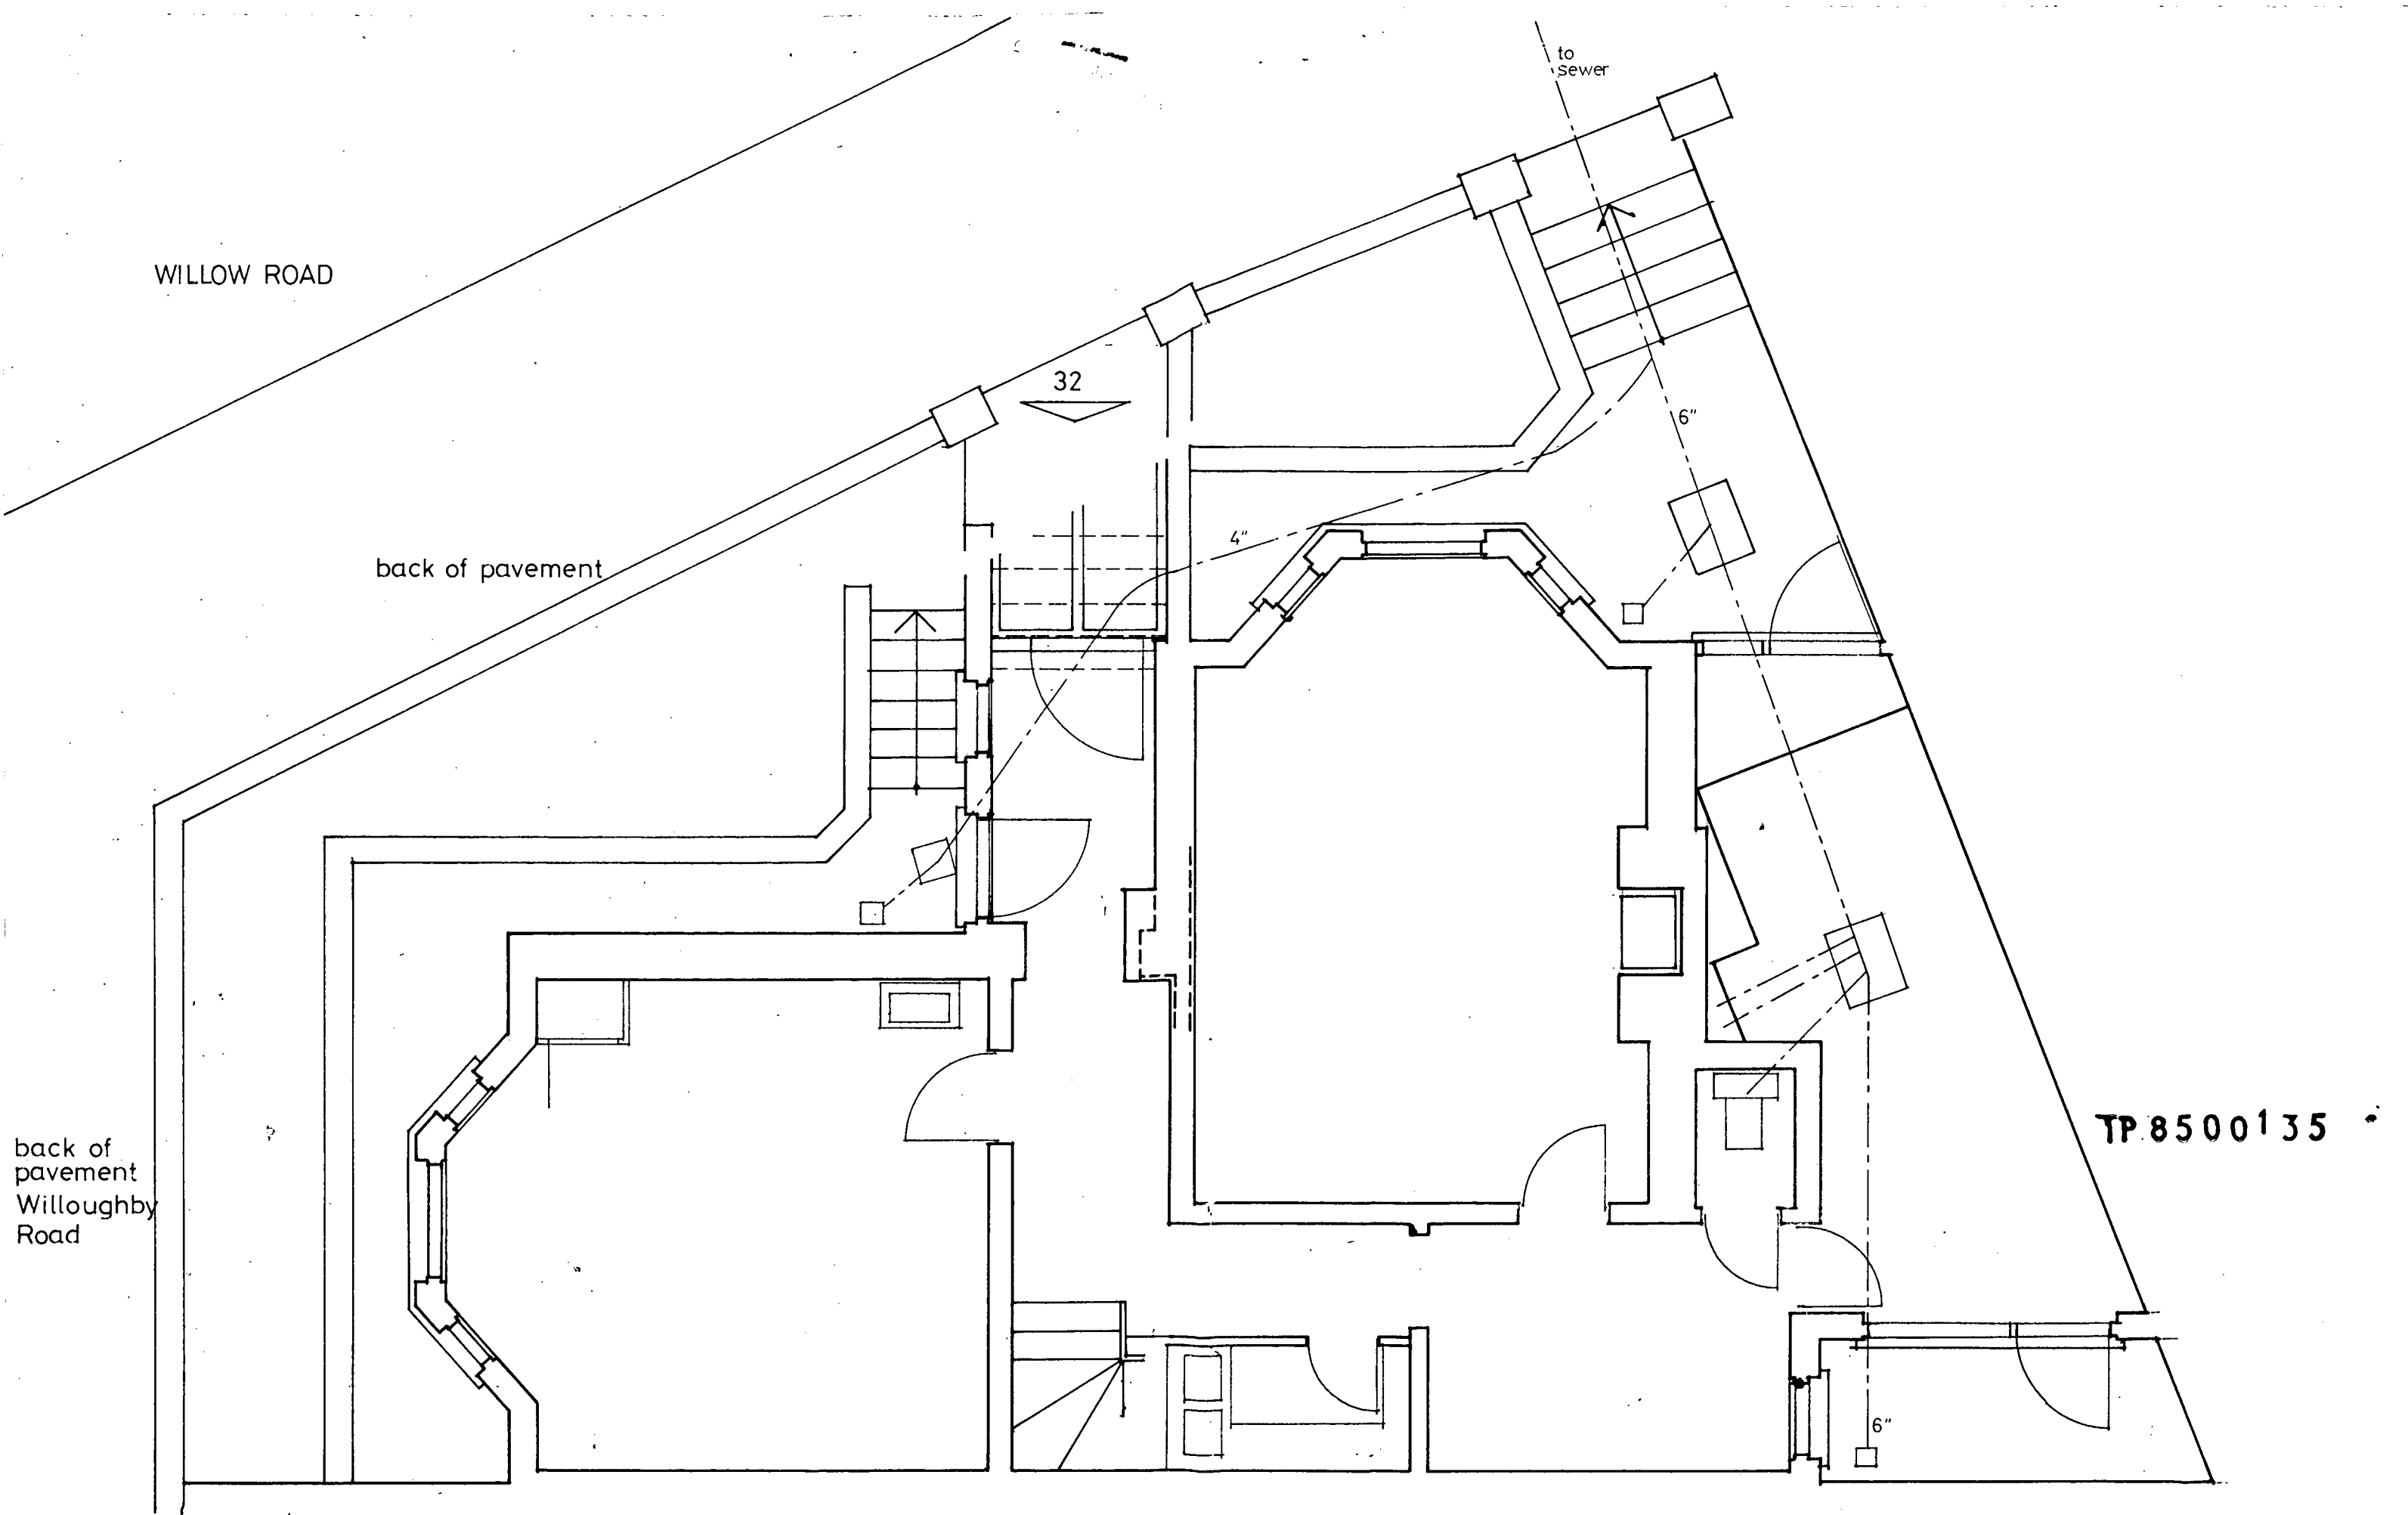


PROPOSED WORK AT 32 WILLOW ROAD NW 3
FOR MR & MRS CSAKY

BASEMENT PLAN : AS EXISTING

1/4" : 1'0"

DRG NO 1

JAN 1985

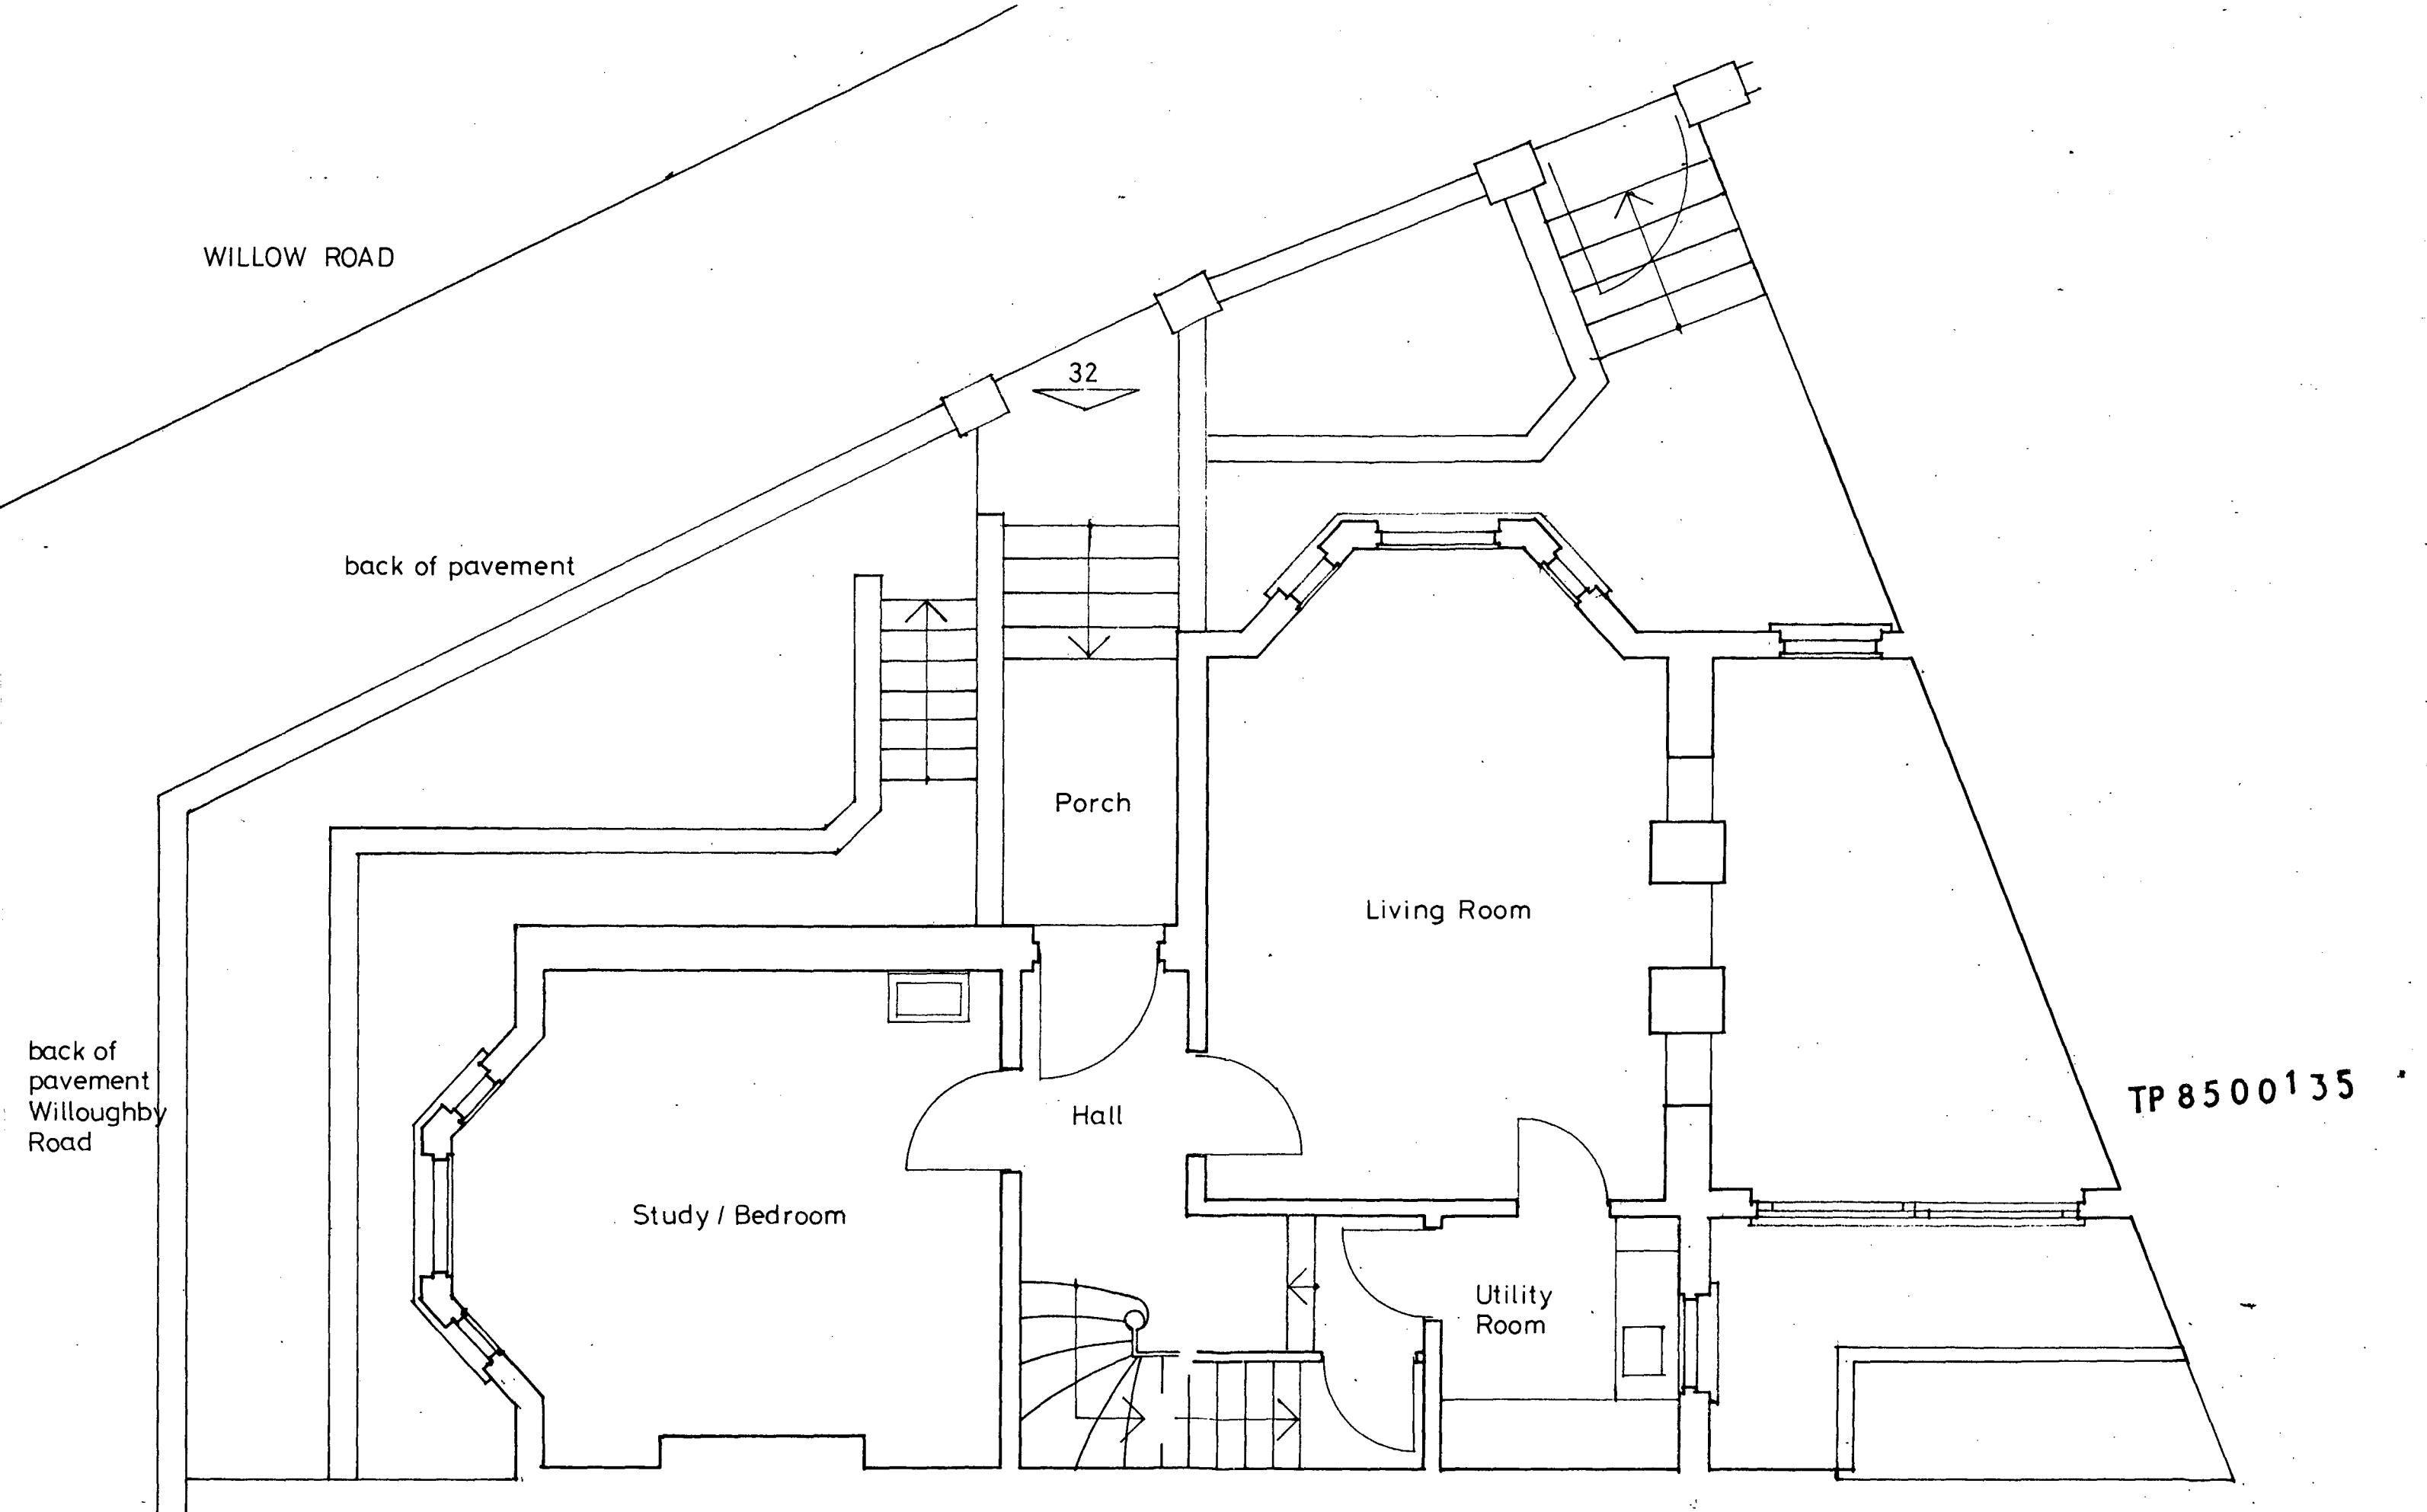



PROPOSED WORK AT 32 WILLOW ROAD NW 3
FOR MR & MRS CSAKY

GROUND FLOOR PLAN : AS EXISTING

1/4" : 1'0"

DRG NO 2

JAN 1985

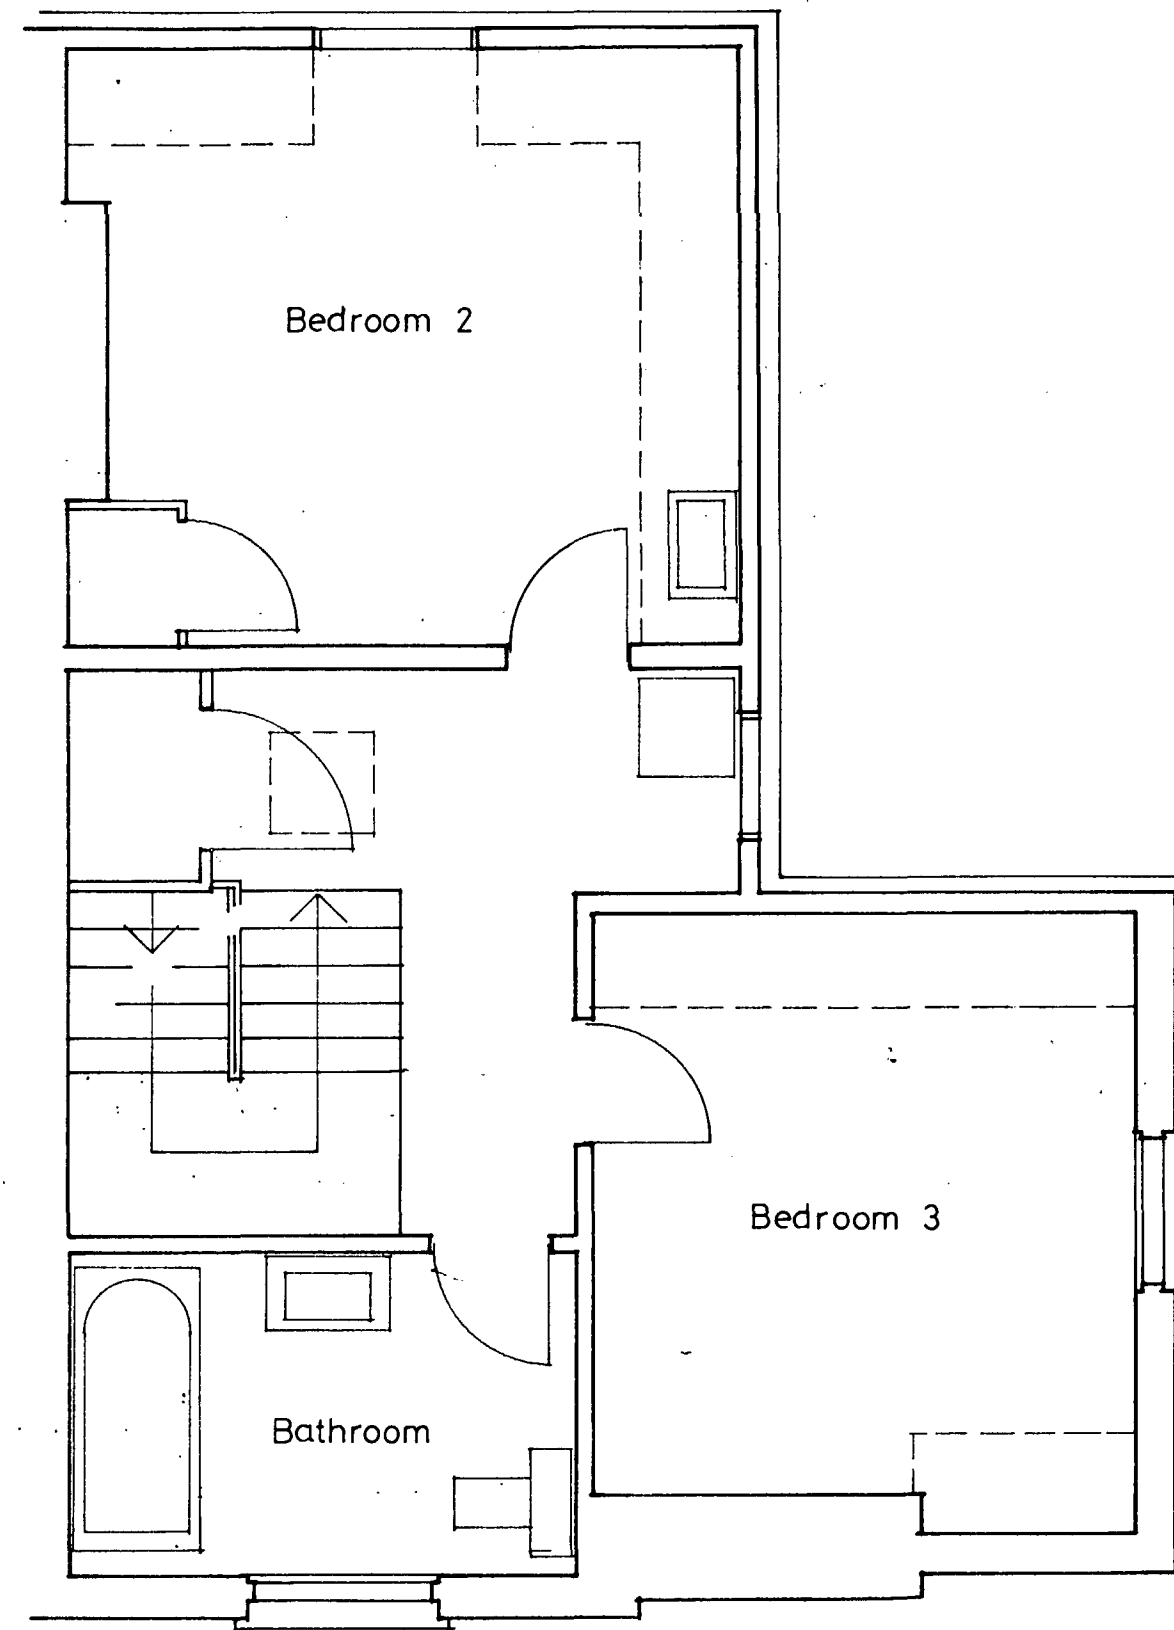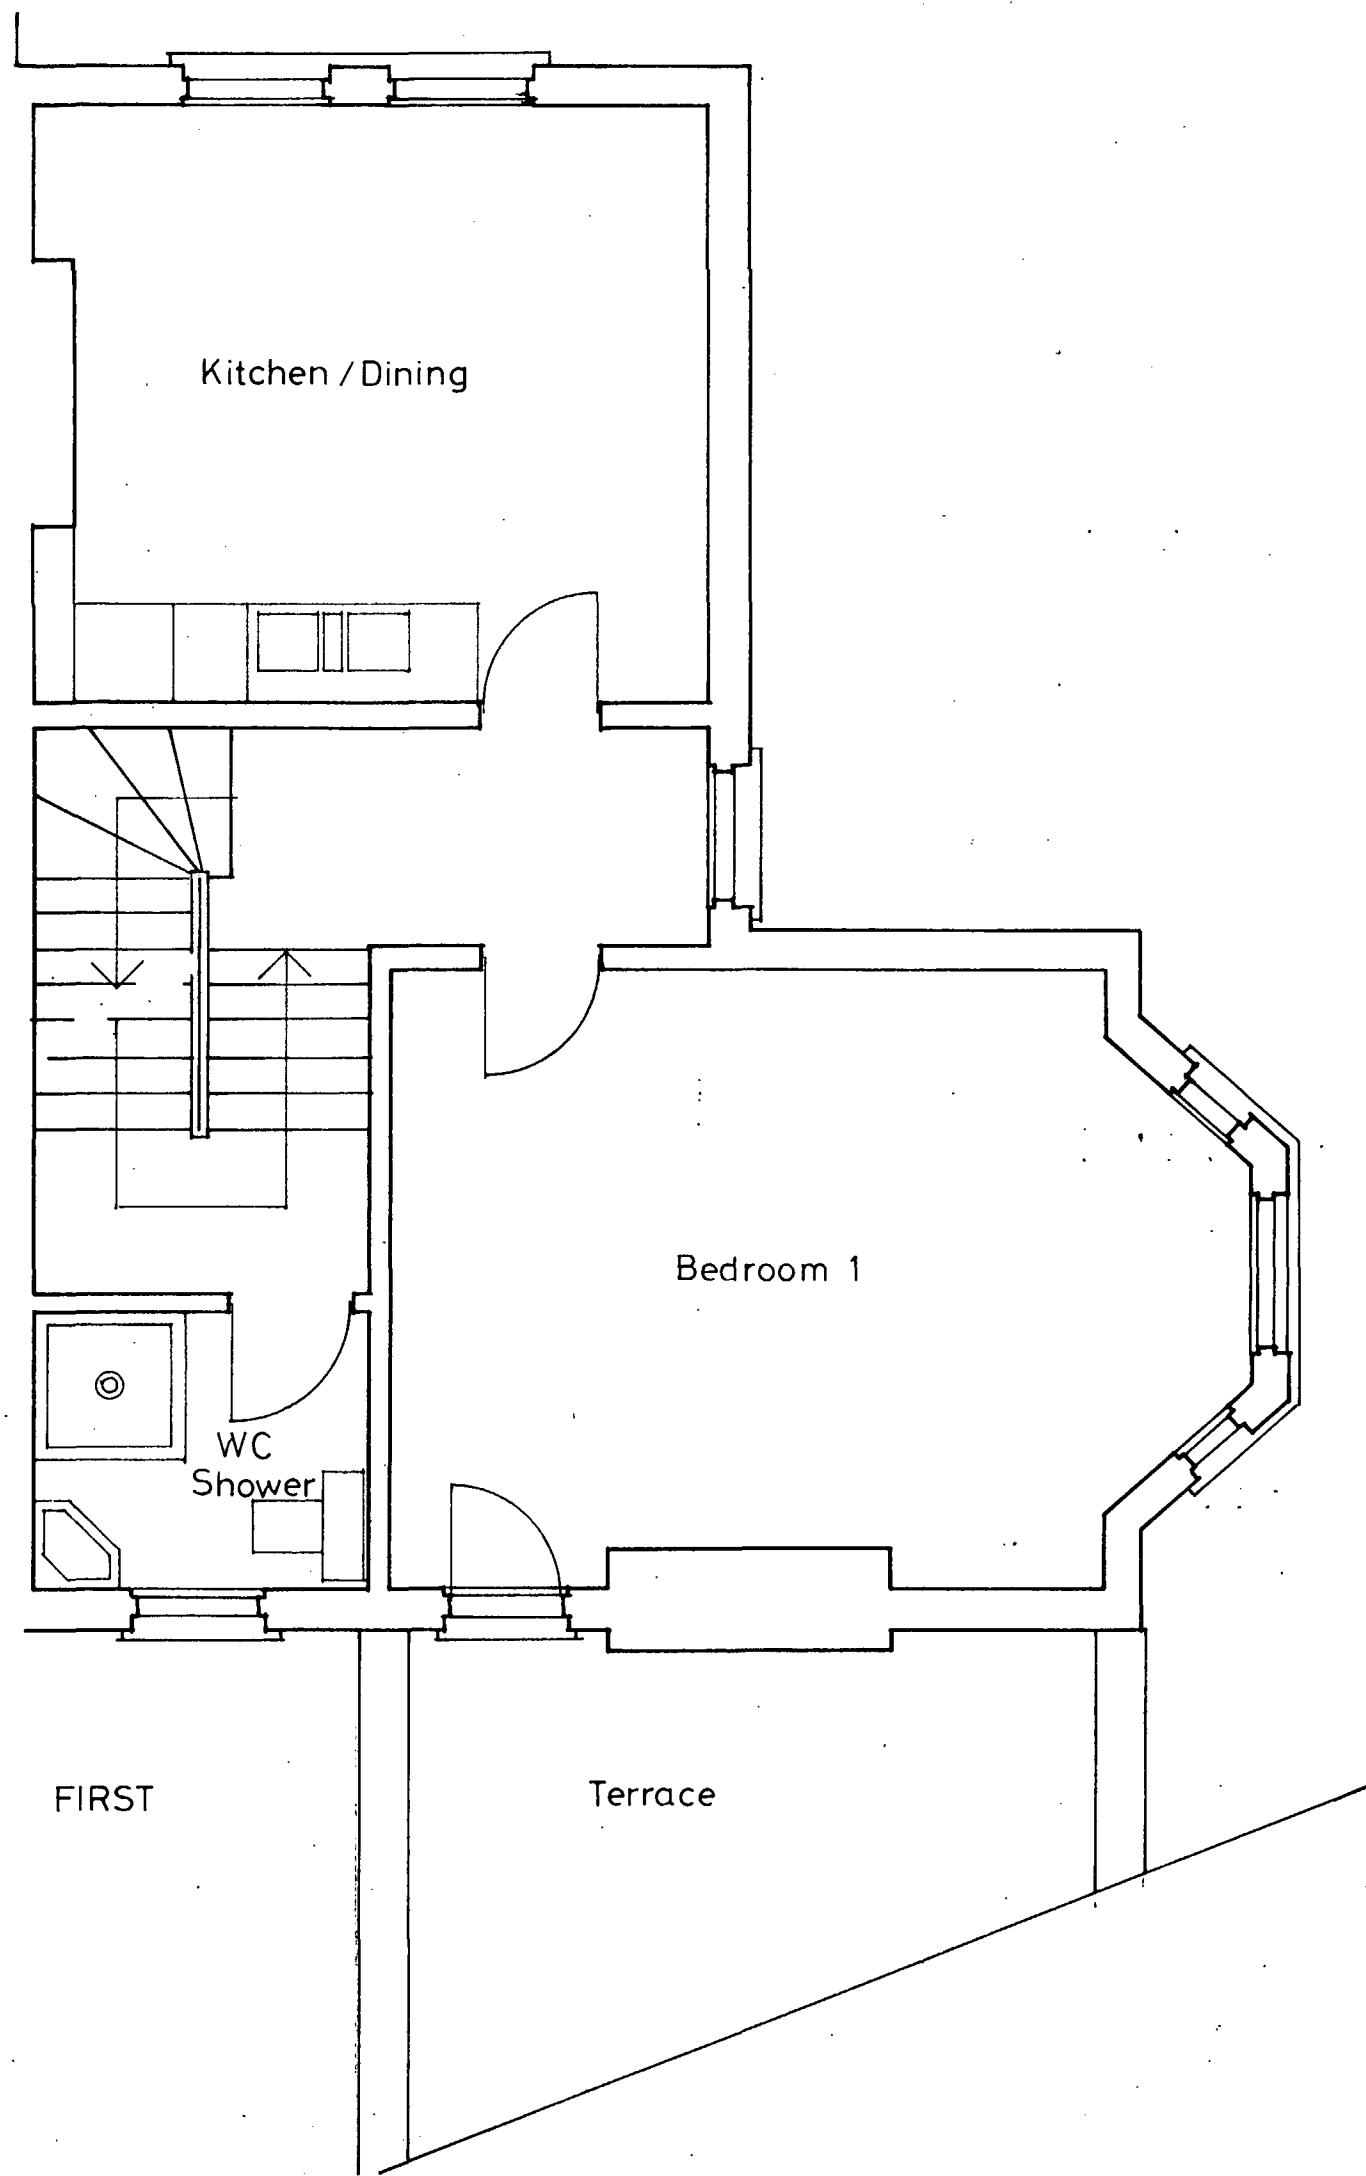

TP 8500135


PROPOSED WORK AT 32 WILLOW ROAD NW 3
FOR MR & MRS CSAKY

1ST & 2ND FLOOR PLANS : AS EXISTING

1/4" : 1' 0"

DRG NO 3

JAN 1985

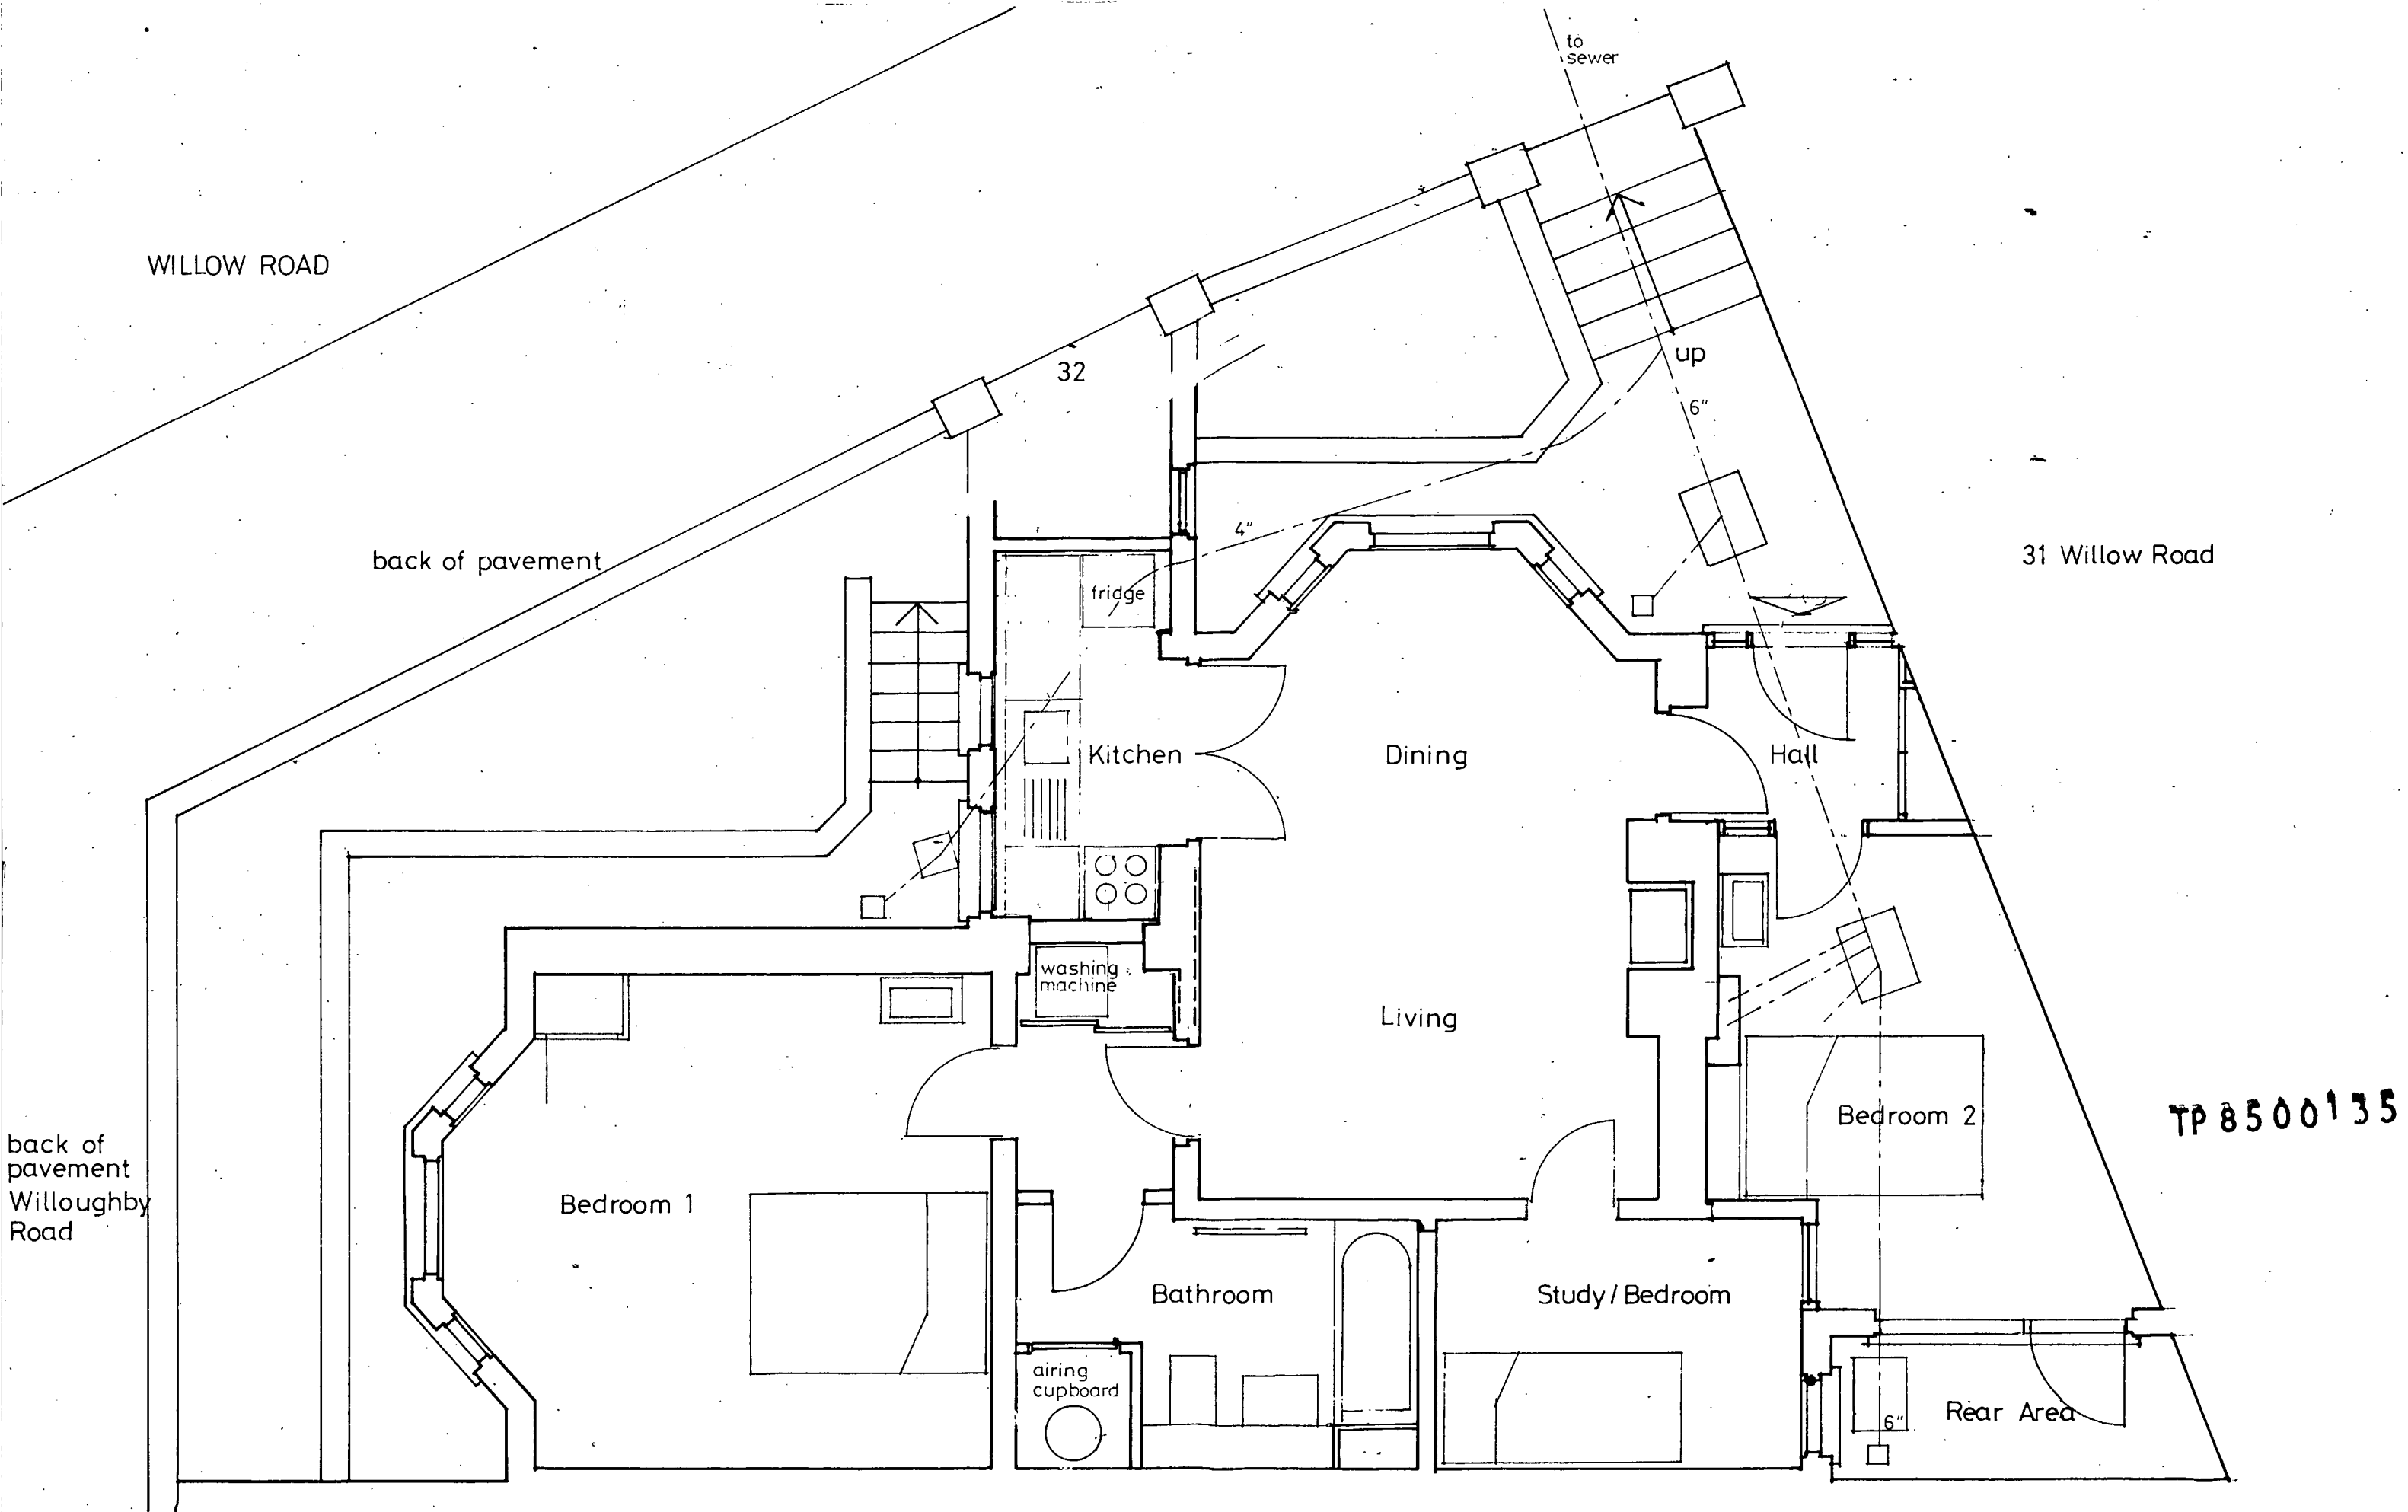

PROPOSED WORK AT 32 WILLOW ROAD NW 3
FOR MR & MRS CSAKY

BASEMENT PLAN : NEW SELF CONTAINED FLAT
1/4" : 1'0"

DRG NO 4

JAN 1985