

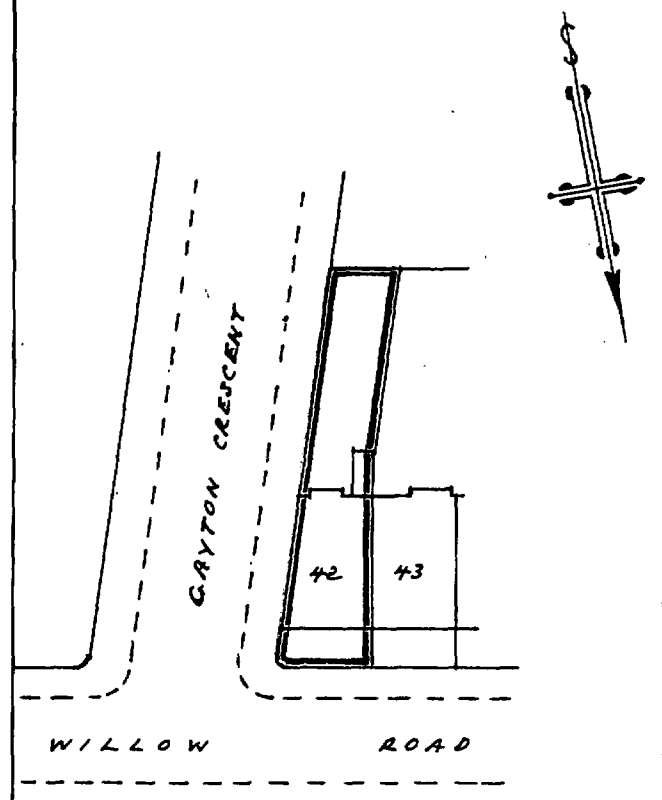


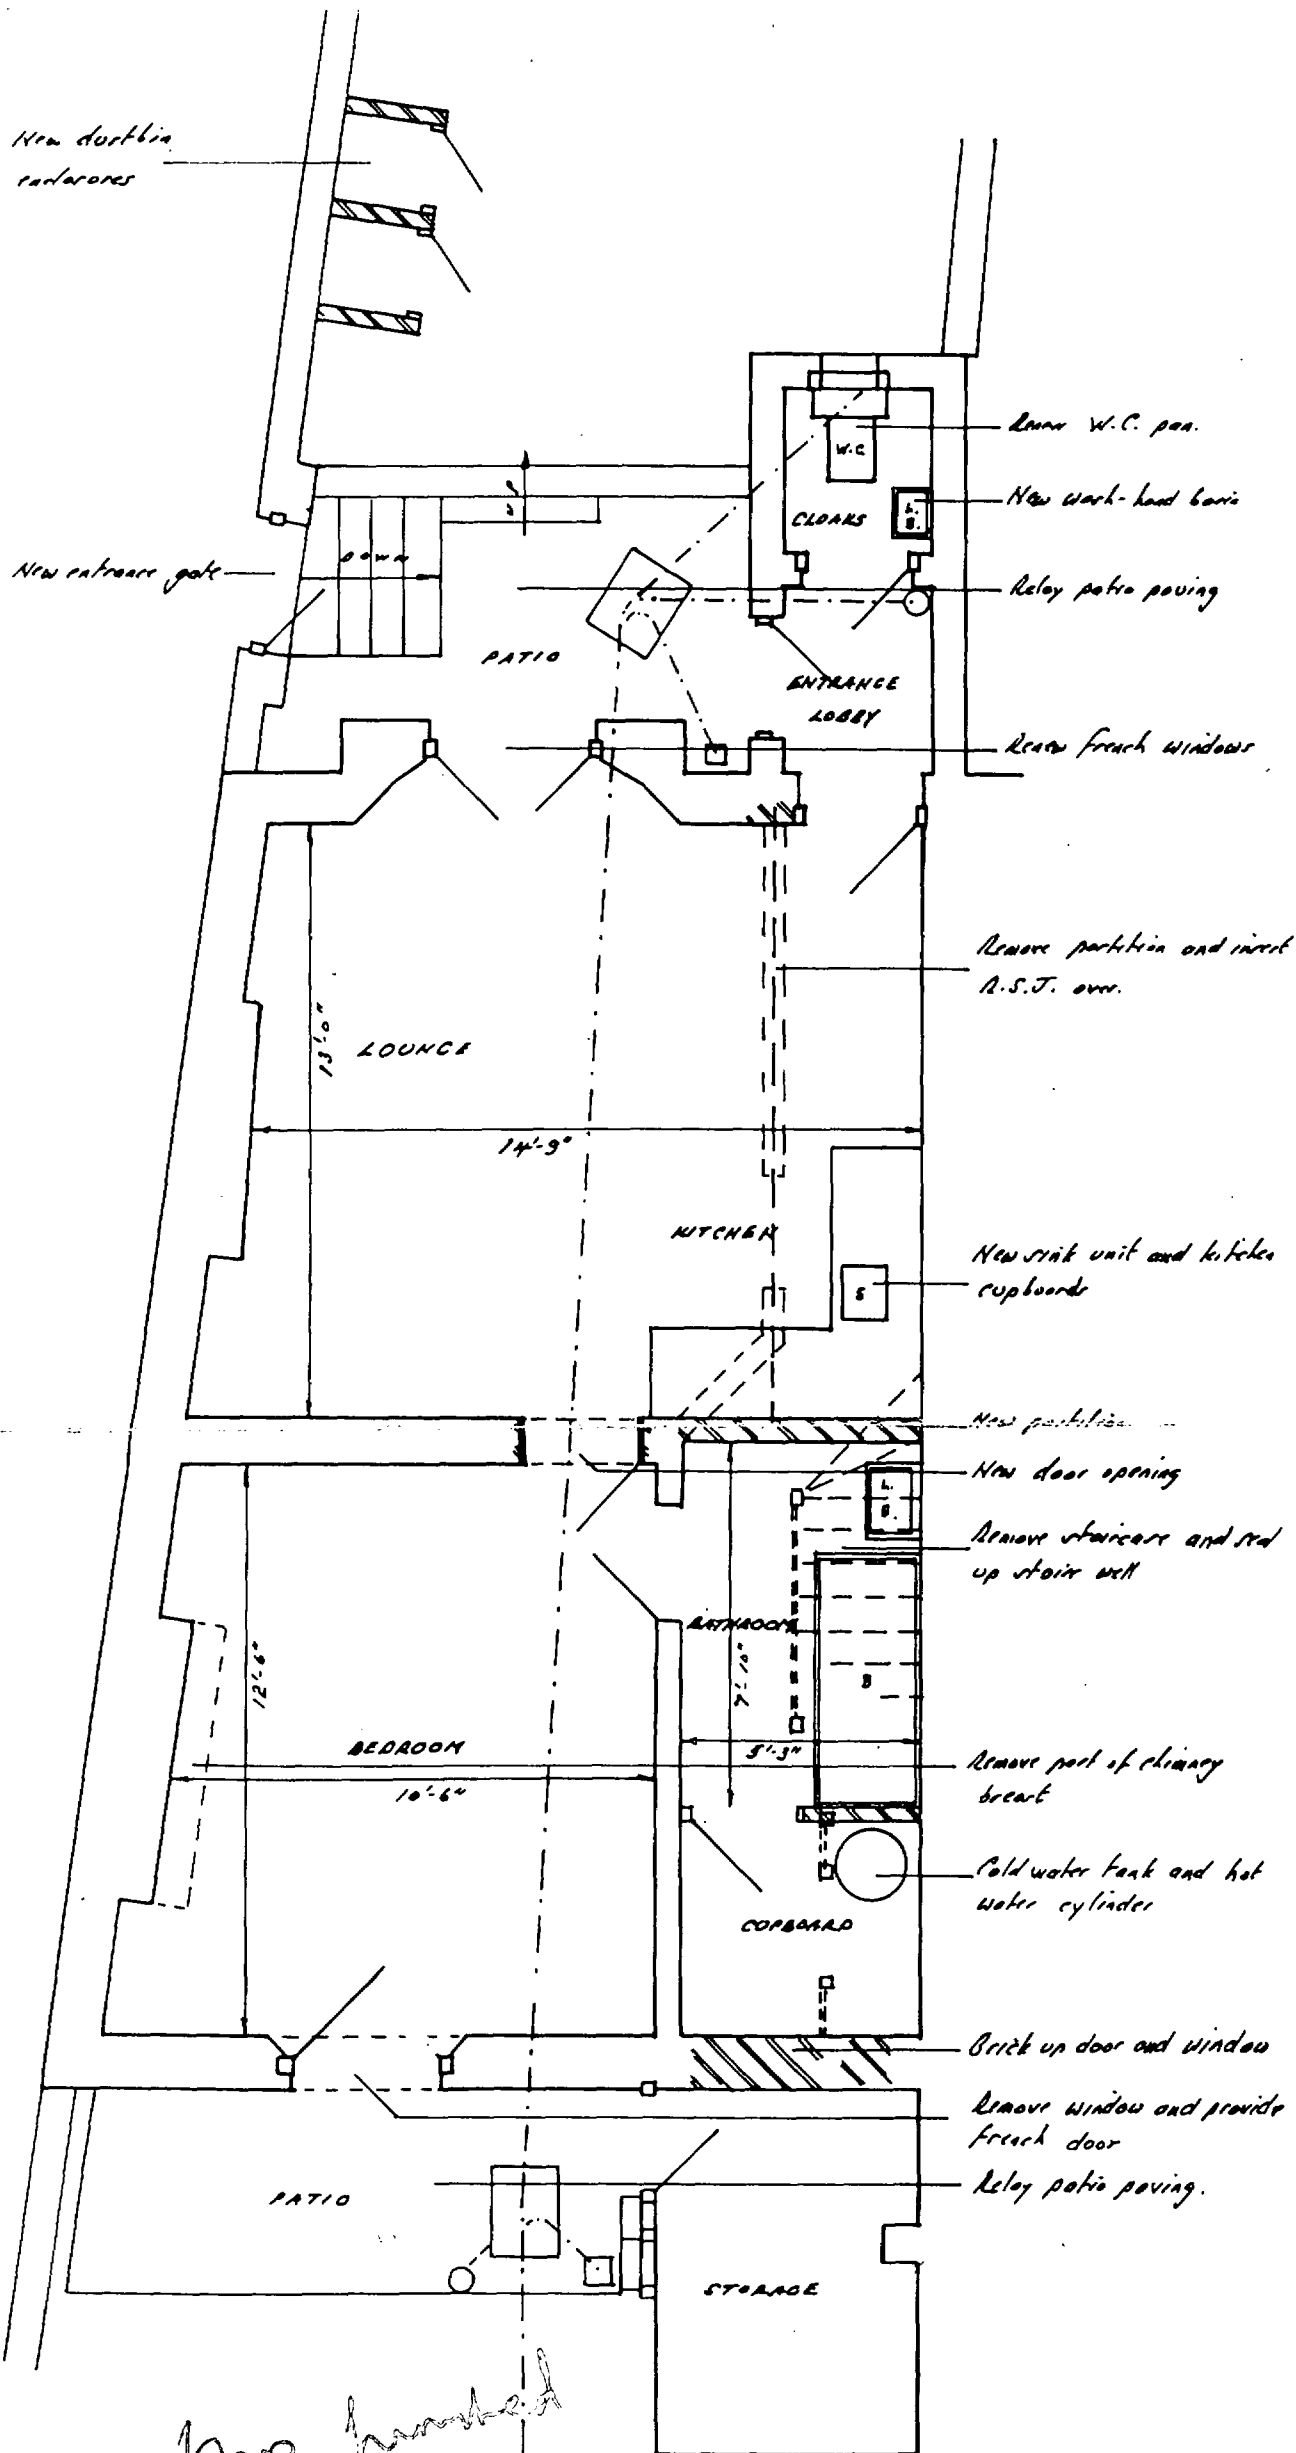


SITE PLAN

SCALE 1/500

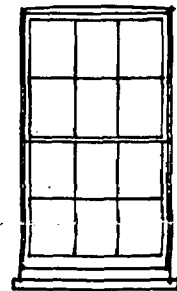

FRONT ROOM WINDOW
AS EXISTING

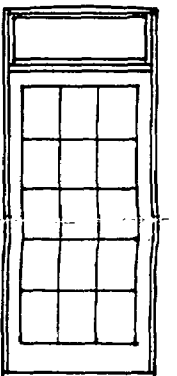


FRONT ROOM FRENCH
DOOR AS PROPOSED


TP 8500603

DRAWING No. WR-3A
DRAWN 19-3-1985
SCALE 1:50


Family company - Sister/brother

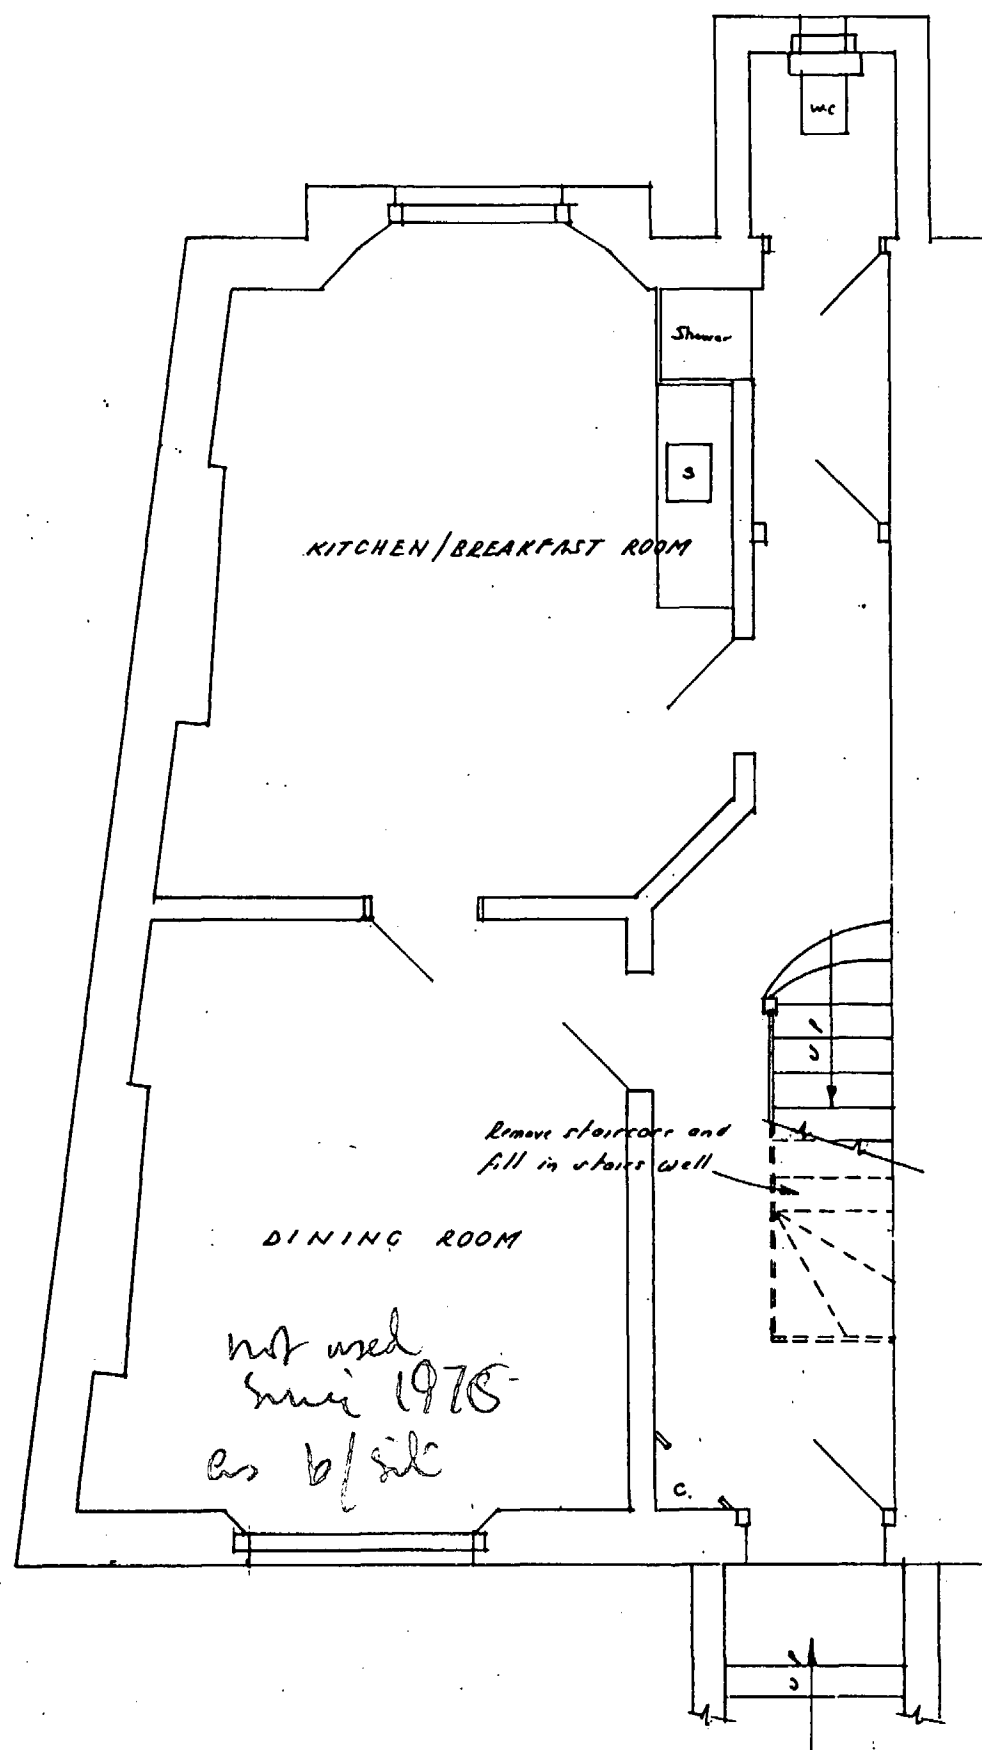

GROUND FLOOR PLAN

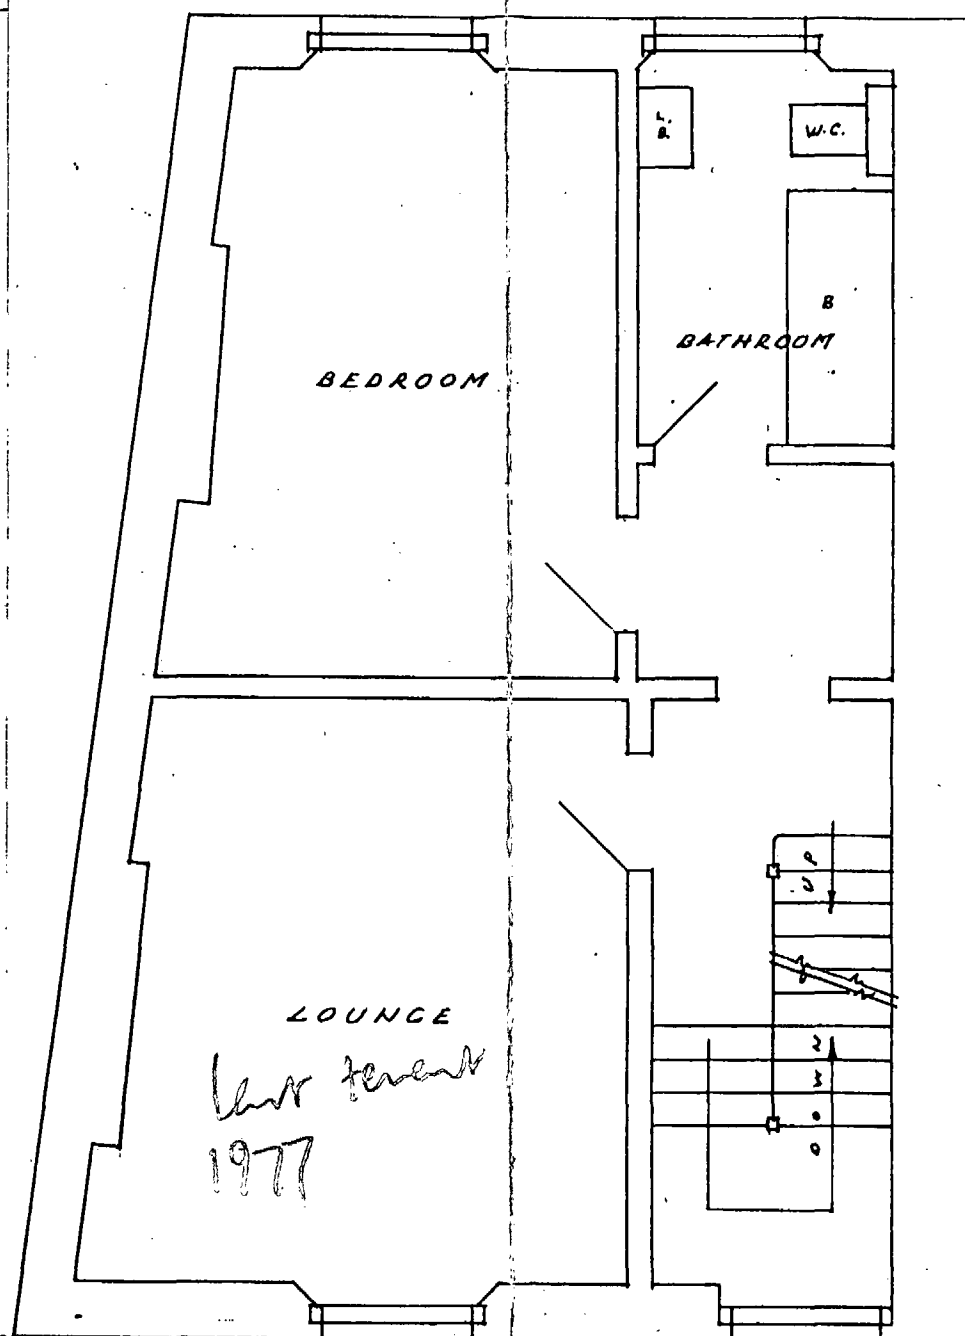

FIRST FLOOR PLAN

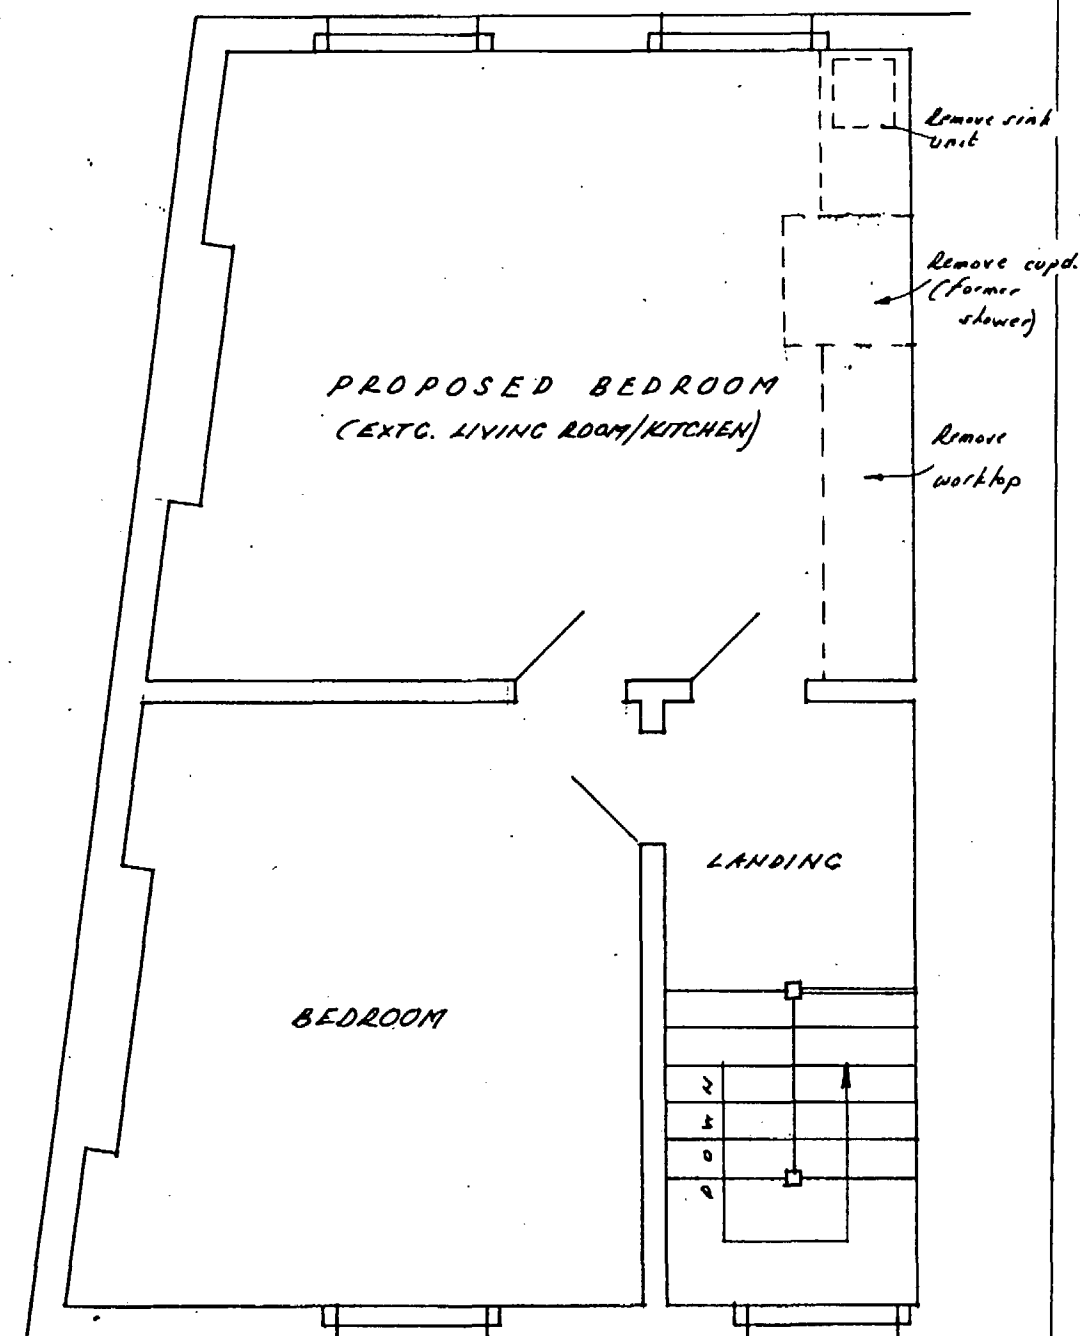


SECOND FLOOR PLAN


Mahoney June 1966

top floor
last tenant
use of bathroom


LONDON BOROUGH OF CAMDEN
TOWN AND COUNTRY PLANNING ACTS
03 JUL 1985
PLANS ~~NOT APPROVED~~ APPROVED
ON BEHALF OF THE COUNCIL

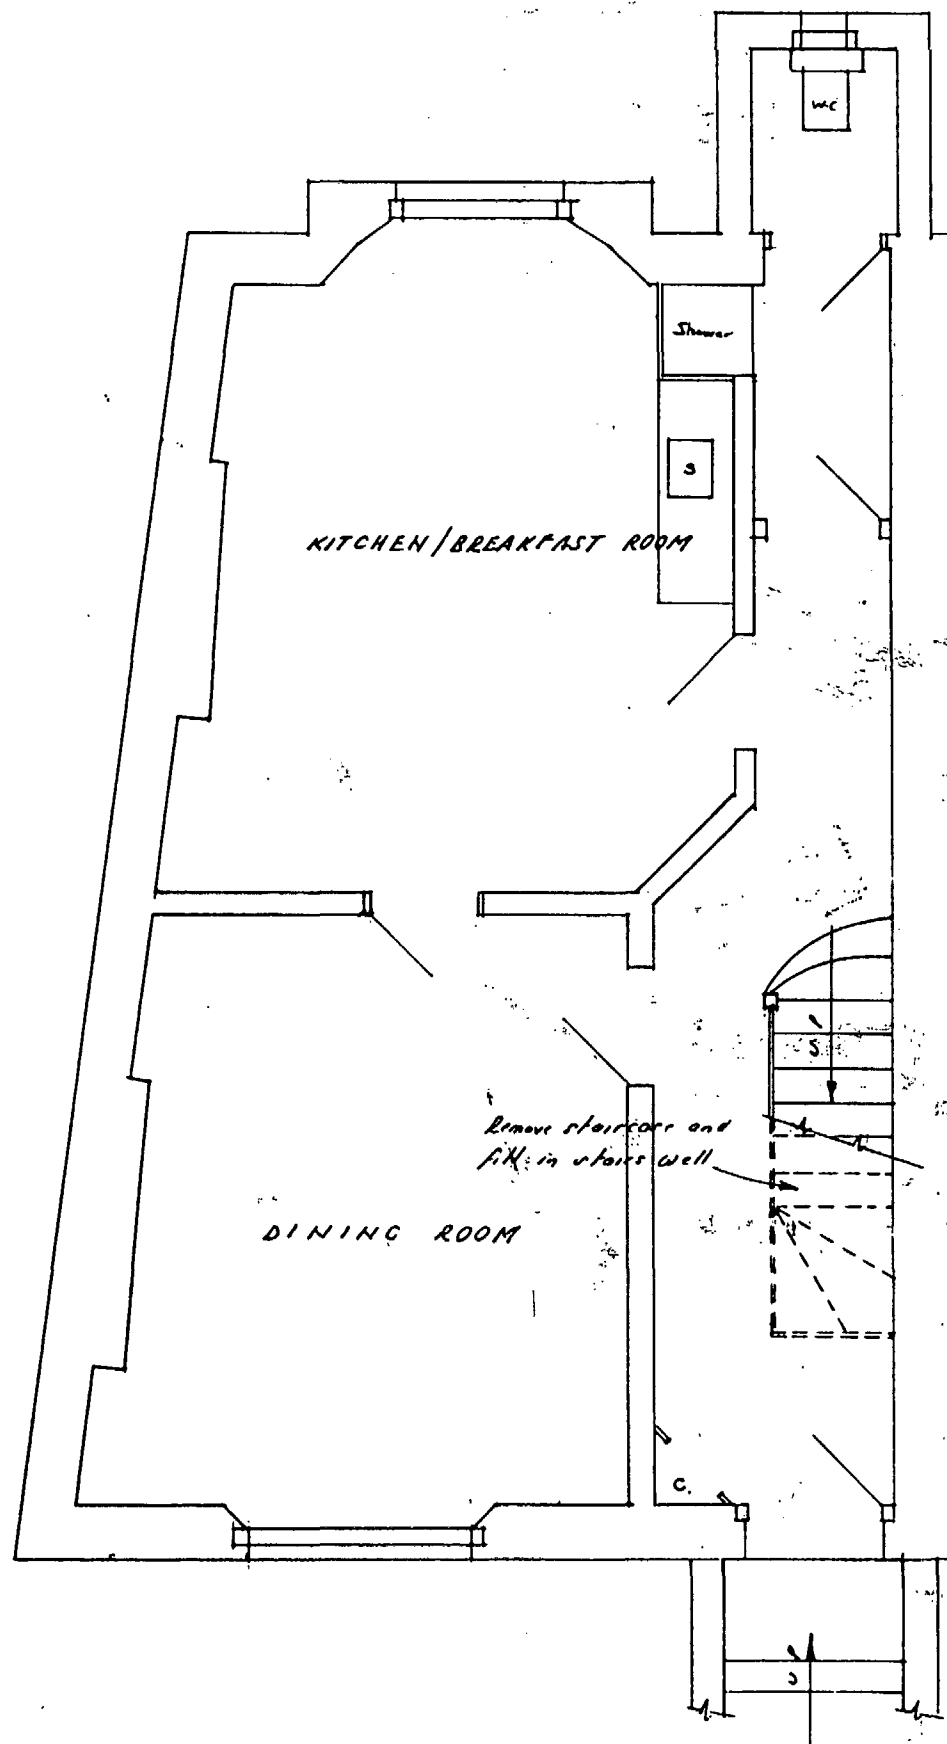

GROUND FLOOR PLAN

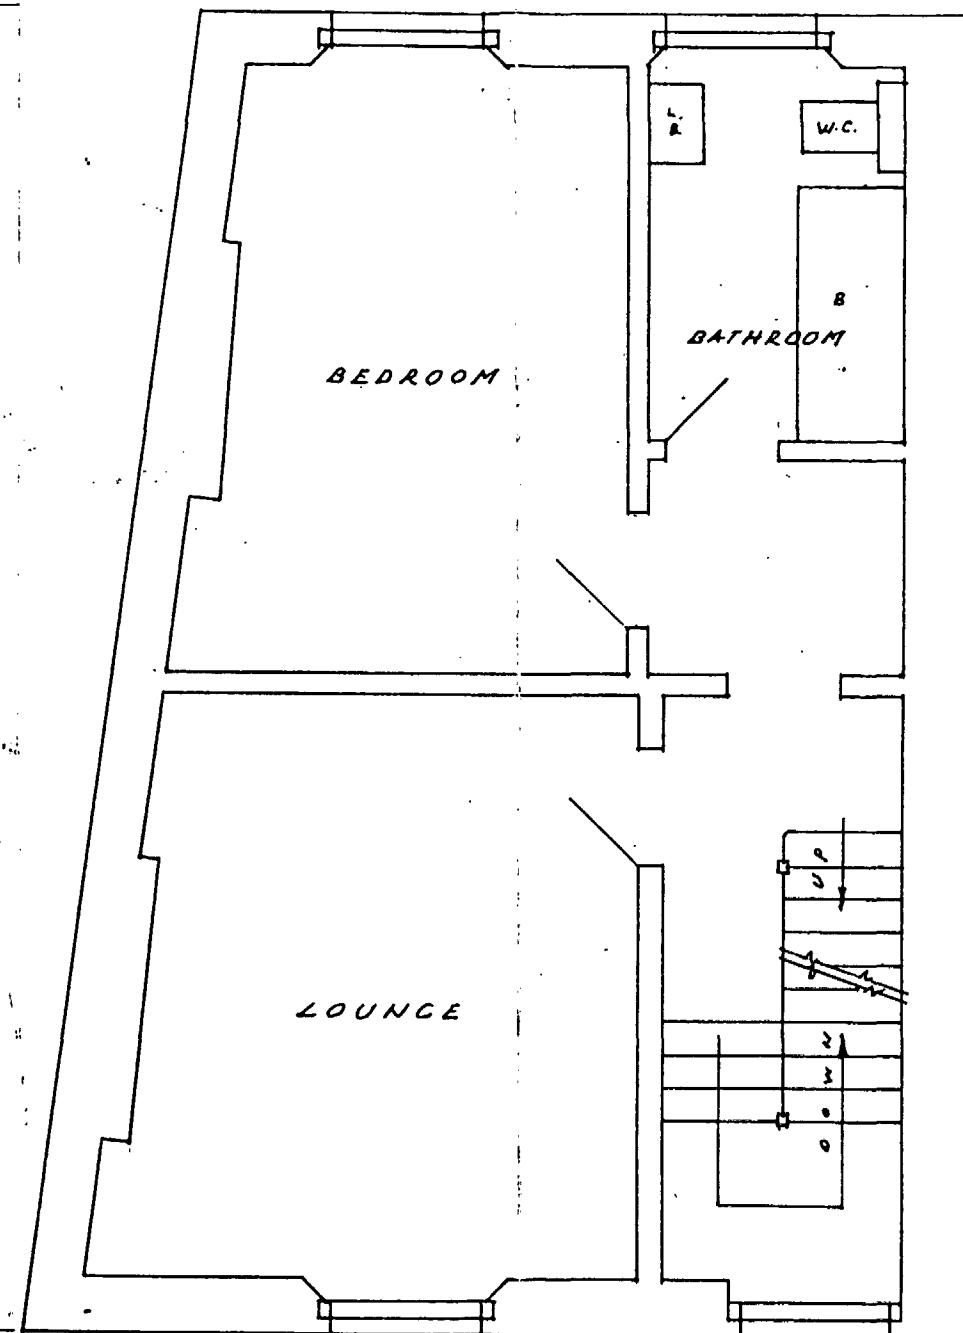

FIRST FLOOR PLAN

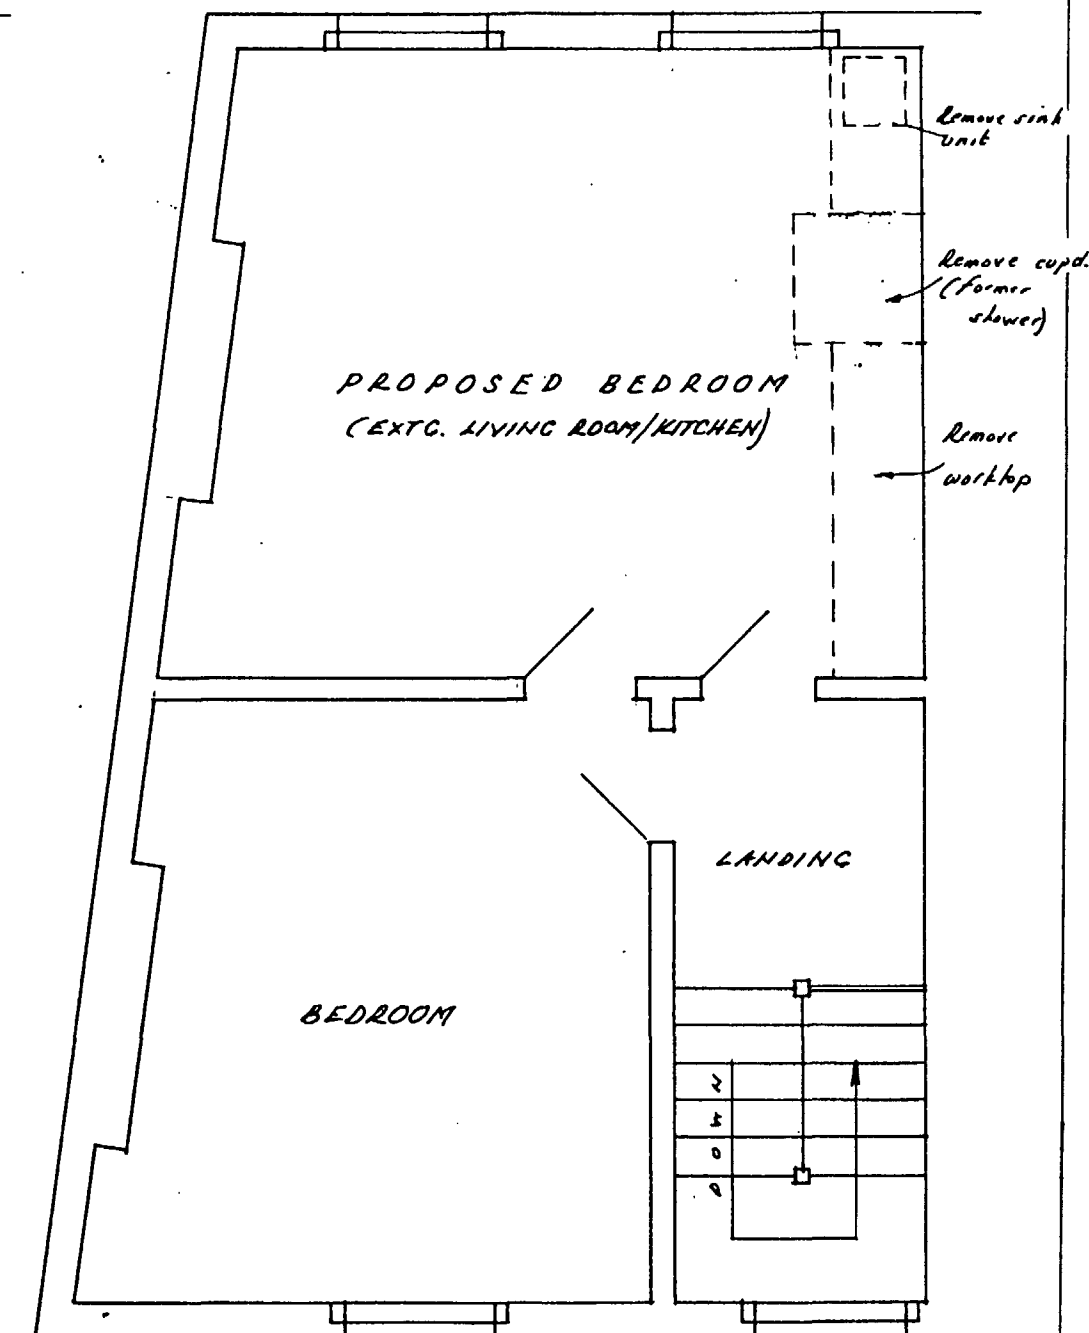

SECOND FLOOR PLAN